



**BUILDING AND NEIGHBORHOOD COMPLIANCE DEPARTMENT (BNC)  
BOARD AND CODE ADMINISTRATION DIVISION**

**MIAMI-DADE COUNTY, FLORIDA  
PRODUCT CONTROL SECTION**  
11805 SW 26<sup>th</sup> Street, Room 208  
Miami, Florida 33175-2474  
T (786) 315-2590 F (786) 315-2599

[www.miamidade.gov/building](http://www.miamidade.gov/building)

**NOTICE OF ACCEPTANCE (NOA)**

**Eco Window Systems, LLC**  
7955 NW 77 Ave  
Medley, FL 33166

**SCOPE:**

This NOA is being issued under the applicable rules and regulations governing the use of construction materials. The documentation submitted has been reviewed and accepted by Miami-Dade County BNC-Product Control Section to be used in Miami-Dade County and other areas where allowed by the Authority Having Jurisdiction (AHJ).

This NOA shall not be valid after the expiration date stated below. The Miami-Dade County Product Control Section (In Miami-Dade County) and/or the AHJ (in areas other than Miami-Dade County) reserve the right to have this product or material tested for quality assurance purposes. If this product or material fails to perform in the accepted manner, the manufacturer will incur the expense of such testing and the AHJ may immediately revoke, modify, or suspend the use of such product or material within their jurisdiction. BNC reserves the right to revoke this acceptance, if it is determined by Miami-Dade County Product Control Section that this product or material fails to meet the requirements of the applicable building code.

This product is approved as described herein, and has been designed to comply with the Florida Building Code, including the High Velocity Hurricane Zone.

**DESCRIPTION: Series "550 Eco-Guard" Aluminum Fixed Window – L.M.I.**

**APPROVAL DOCUMENT:** Drawing No. W11-10, titled "S-550 Aluminum Fixed Window (L.M.I.)", sheets 1 through 6 of 6, dated 02/28/11, prepared by Al-Farooq Corporation, signed and sealed by Javad Ahmad, P. E., bearing the Miami-Dade County Product Control Approval stamp with the Notice of Acceptance number and Approval date by the Miami-Dade County Product Control Section.

**MISSILE IMPACT RATING: Large and Small Missile Impact Resistant.**

**LABELING:** Each unit shall bear a permanent label with the manufacturer's name or logo, city, state, model/ series and following statement: "Miami-Dade County Product Control Approved" unless otherwise noted herein.

**RENEWAL** of this NOA shall be considered after a renewal application has been filed and there has been no change in the applicable building code negatively affecting the performance of this product.

**TERMINATION** of this NOA will occur after the expiration date or if there has been a revision or change in the materials, use, and/or manufacture of the product or process. Misuse of this NOA as an endorsement of any product, for sales, advertising or any other purposes shall automatically terminate this NOA. Failure to comply with any section of this NOA shall be cause for termination and removal of NOA.

**ADVERTISEMENT:** The NOA number preceded by the words Miami-Dade County, Florida, and followed by the expiration date may be displayed in advertising literature. If any portion of the NOA is displayed, then it shall be done in its entirety.

**INSPECTION:** A copy of this entire NOA shall be provided to the user by the manufacturer or its distributors and shall be available for inspection at the job site at the request of the Building Official.

This NOA consists of this page 1, evidence pages E-1 and E-2, as well as approval document mentioned above.

The submitted documentation was reviewed by **Jaime D. Gascon, P. E.**



*J. Gascon*  
*4/26/11*

**NOA No. 11-0309.07**  
**Expiration Date: May 05, 2016**  
**Approval Date: May 05, 2011**  
**Page 1**

NOTICE OF ACCEPTANCE: EVIDENCE SUBMITTED

**A. DRAWINGS**

1. Manufacturer's die drawings and sections.
2. Drawing No **W11-10**, titled "S-550 Aluminum Fixed Window (L.M.I.)", sheets 1 through 6 of 6, dated 02/28/11, prepared by Al-Farooq Corporation, signed and sealed by Javad Ahmad, P. E.

**B. TESTS**

1. Test reports on: 1) Air Infiltration Test, per FBC, TAS 202-94  
2) Uniform Static Air Pressure Test, Loading per FBC TAS 202-94  
3) Water Resistance Test, per FBC, TAS 202-94  
along with marked-up drawings and installation diagram of fixed window, prepared by Hurricane Engineering & Testing, Inc., Test Report No. **HETI-10-3145**, dated 12/29/2010, signed and sealed by Candido F. Font, P. E.
2. Test reports on: 1) Large Missile Impact Test per FBC, TAS 201-94  
2) Cyclic Wind Pressure Loading per FBC, TAS 203-94  
along with marked-up drawings and installation diagram of fixed window, prepared by Hurricane Engineering and Testing, Inc., Test Reports No.'s **HETI-10-3146**, **HETI-10-3147** and **HETI-10-3149** dated 12/29/2010, all signed and sealed by Candido F. Font, P. E.
3. Test reports on: 1) Uniform Static Air Pressure Test, Loading per FBC TAS 202-94  
along with marked-up drawings and installation diagram of fixed window, prepared by Hurricane Engineering & Testing, Inc., Test Report No. **HETI-10-3148**, dated 12/29/2010, signed and sealed by Candido F. Font, P. E.

**C. CALCULATIONS**

1. Anchor verification calculations and structural analysis, complying with FBC-2007, prepared by Al-Farooq Corporation, dated 03/01/2011, signed and sealed by Javad Ahmad, P. E.  
**Complies with ASTM E1300-04**

**D. QUALITY ASSURANCE**

1. Miami-Dade Building and Neighborhood Compliance Department (BNC).

**E. MATERIAL CERTIFICATIONS**

1. Notice of Acceptance No. **10-0922.09** issued to E.I. DuPont DeNemours & Co., Inc. for their "**DuPont Butacite® PVB, Interlayer**" dated 12/24/10, expiring on 12/11/11.



Jaime D. Gascon, P. E.  
Product Control Section Supervisor  
NOA No. 11-0309.07  
Expiration Date: May 05, 2016  
Approval Date: May 05, 2011

NOTICE OF ACCEPTANCE: EVIDENCE SUBMITTED

**F. STATEMENTS**

1. Statement letter of no financial interest, conformance and compliance with the FBC-2007, dated April 30, 2010, signed and sealed by Javad Ahmad, P. E.  
Laboratory compliance letter for Test Report No. **HETI-10-3145, HETI-10-3146,**
2. **HETI-10-3147, HETI-10-3148** and **HETI-10-3149**, issued by Hurricane Engineering and Testing, Inc., dated 12/29/2010, signed and sealed by Candido F. Font, P. E.
3. Proposal No. **10-0642** issued by BCCO, dated 09/09/2010, signed by Manuel Perez, P. E.


**G. OTHERS**

1. None.





---

Jaime D. Gascon, P.E.  
Product Control Section Supervisor  
NOA No. 11-0309.07  
Expiration Date: May 05, 2016  
Approval Date: May 05, 2011

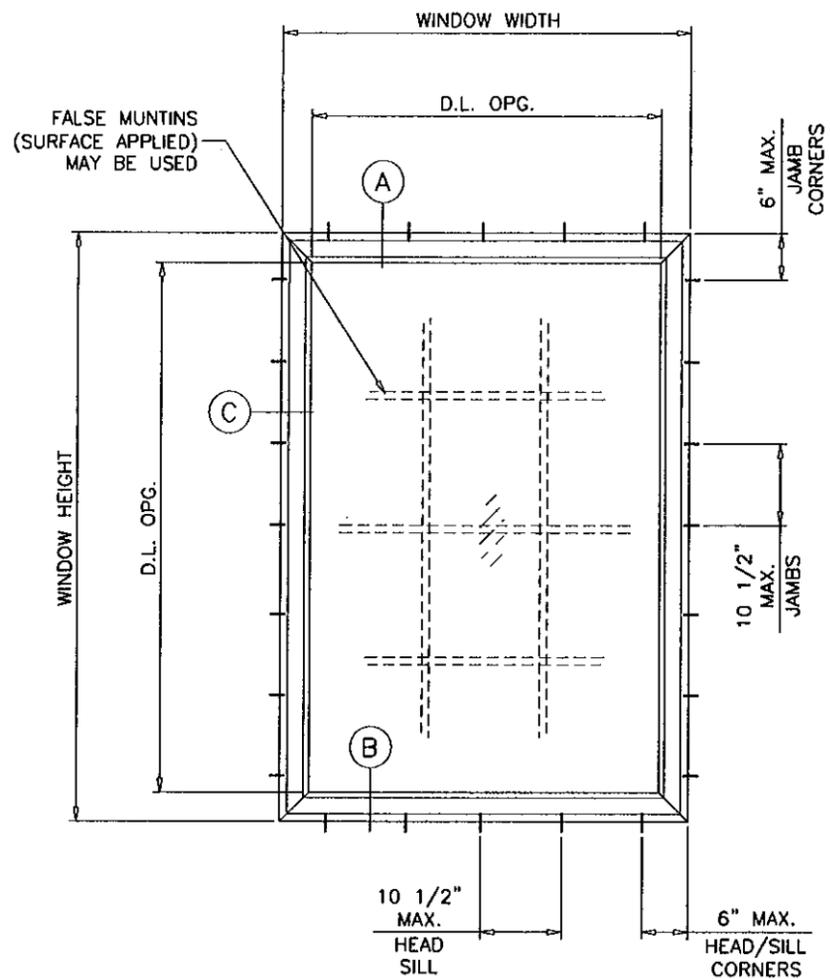

TYPICAL ELEVATION

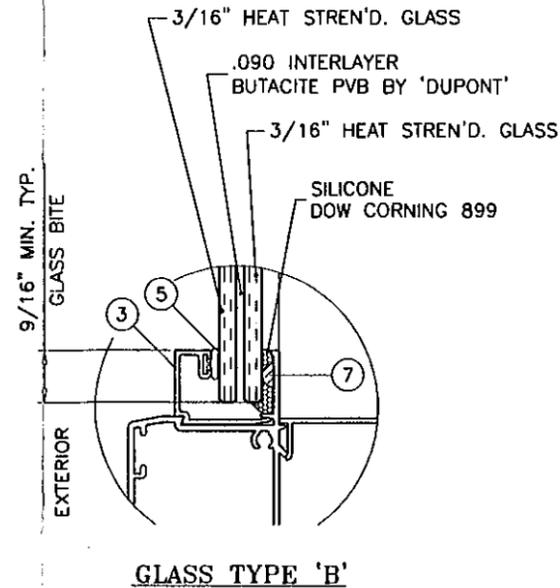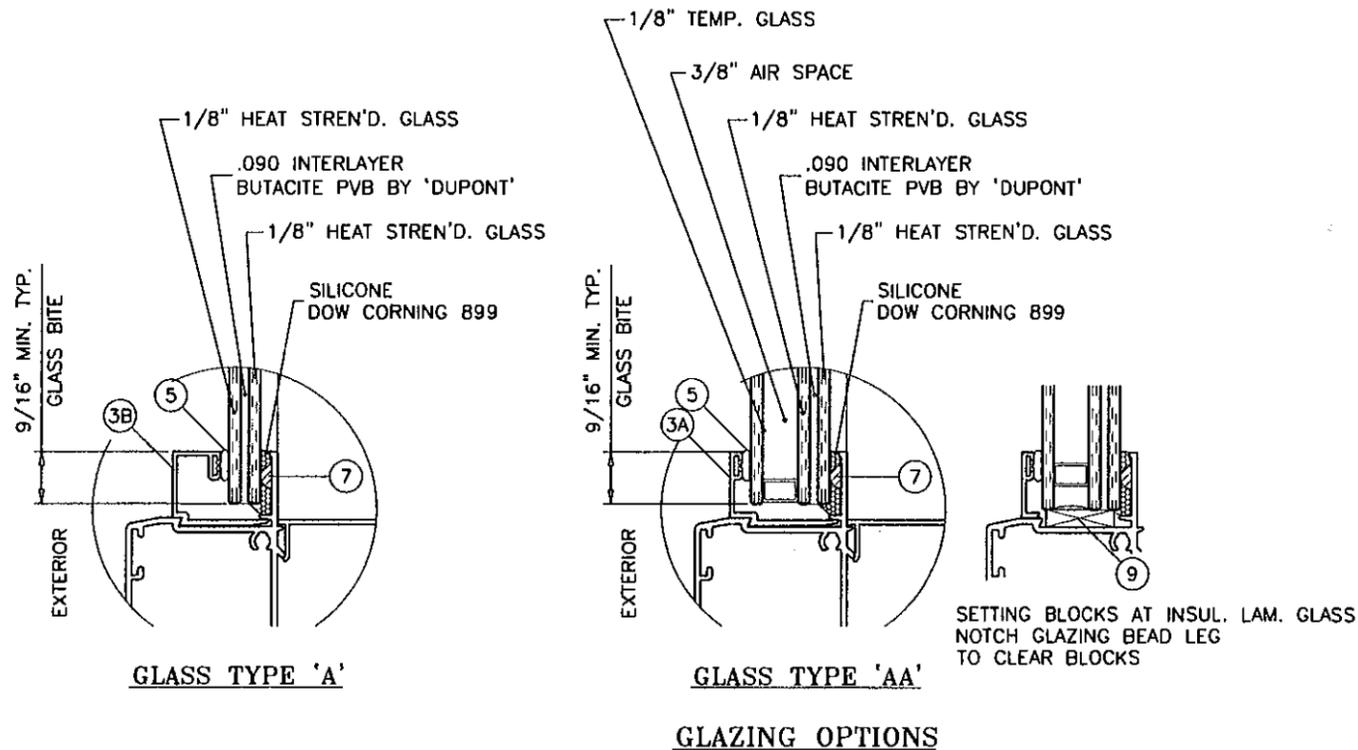

THESE WINDOWS ARE RATED FOR LARGE & SMALL MISSILE IMPACT. SHUTTERS ARE NOT REQUIRED.

**ECO-GUARD SERIES-550  
ALUMINUM FIXED WINDOW**

DESIGN LOAD RATINGS FOR THESE WINDOWS TO BE AS PER CHARTS SHOWN ON SHEETS 2.

APPROVAL APPLIES TO SINGLE UNITS OR SIDE BY SIDE COMBINATIONS OF FIX./FIX. OR FIXED WITH OTHER WINDOW TYPES IN MODULES OF TWO OR MORE WINDOWS USING MIAMI-DADE COUNTY APPROVED MULLIONS IN BETWEEN. LOWER DESIGN PRESSURE FROM WINDOWS OR MULLION APPROVAL WILL APPLY TO ENTIRE SYSTEM.

THIS PRODUCT HAS BEEN DESIGNED AND TESTED TO COMPLY WITH THE REQUIREMENTS OF THE FLORIDA BUILDING CODE 2007 EDITION INCLUDING HIGH VELOCITY HURRICANE ZONE (HVHZ).

WOOD BUCKS BY OTHERS, MUST BE ANCHORED PROPERLY TO TRANSFER LOADS TO THE STRUCTURE.


ANCHORS SHALL BE AS LISTED, SPACED AS SHOWN ON DETAILS, ANCHORS EMBEDMENT TO BASE MATERIAL SHALL BE BEYOND WALL DRESSING OR STUCCO. ANCHORING OR LOADING CONDITIONS NOT SHOWN IN THESE DETAILS ARE NOT PART OF THIS APPROVAL.

A LOAD DURATION INCREASE IS USED IN DESIGN OF ANCHORS INTO WOOD ONLY.

MATERIALS INCLUDING BUT NOT LIMITED TO STEEL/METAL SCREWS, THAT COME INTO CONTACT WITH OTHER DISSIMILAR MATERIALS SHALL MEET THE REQUIREMENTS OF 2007 FLORIDA BLDG. CODE SECTION 2003.8.4.

Engr: JAVAD AHMAD  
CIVIL  
FLA. PE # 70592  
C.A.N. 3538  
*MAR 04 2011*

Approved as complying with the Florida Building Code  
Date *05/06/2011*  
NOA# *11-0-309.07*  
Miami Dade Product Control  
By *[Signature]*

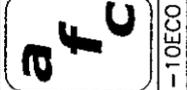

**AL-FAROOQ CORPORATION**  
ENGINEERS & PRODUCT DEVELOPMENT  
1235 S.W. 87 AVE  
MIAMI, FLORIDA 33174  
TEL (305) 264-8100 FAX (305) 262-6978

S-550 ALUMINUM FIXED WINDOW (L.M.I.)  
**ECO WINDOW SYSTEMS, LLC.**  
7955 NW 77th. AVENUE  
MEDLEY, FLORIDA, 33166  
TEL. (305) 882-1144 FAX (305) 885-5902

no	date	description


date: 02-28-11  
scale: 1/2" = 1'-0"  
dr. by: HAMID  
chk. by:

drawing no.  
**W11-10**  
sheet 1 of 6

COMP-ANL\W11-10ECO

DESIGN LOAD CAPACITY - PSF							
WINDOW DIMS.		GLASS TYPE 'A'		GLASS TYPE 'AA'		GLASS TYPE 'B'	
WIDTH (W)	LENGTH (L)	EXT.(+)	INT.(-)	EXT.(+)	INT.(-)	EXT.(+)	INT.(-)
30"	48"	70.0	75.0	70.0	75.0	70.0	75.0
36"		70.0	75.0	70.0	75.0	70.0	75.0
42"		61.7	66.1	70.0	75.0	70.0	75.0
48"		54.0	57.8	70.0	75.0	70.0	75.0
54"		54.0	57.8	70.0	75.0	70.0	75.0
60"		-	-	70.0	75.0	70.0	75.0
66"		-	-	70.0	75.0	70.0	75.0
30"	54"	70.0	75.0	70.0	75.0	70.0	75.0
36"		70.0	75.0	70.0	75.0	70.0	75.0
42"		61.7	66.1	70.0	75.0	70.0	75.0
48"		54.0	57.8	70.0	75.0	70.0	75.0
54"		-	-	68.9	73.8	68.9	73.8
60"		-	-	68.9	73.8	68.9	73.8
66"		-	-	68.9	73.8	68.9	73.8
30"	60"	70.0	75.0	70.0	75.0	70.0	75.0
36"		70.0	75.0	70.0	75.0	70.0	75.0
42"		61.7	66.1	70.0	75.0	70.0	75.0
48"		-	-	70.0	75.0	70.0	75.0
54"		-	-	68.9	73.8	68.9	73.8
60"		-	-	62.0	66.4	62.0	66.4
66"		-	-	62.0	66.4	62.0	66.4
30"	66"	70.0	75.0	70.0	75.0	70.0	75.0
36"		70.0	75.0	70.0	75.0	70.0	75.0
42"		61.7	66.1	70.0	75.0	70.0	75.0
48"		-	-	70.0	75.0	70.0	75.0
54"		-	-	68.9	73.8	68.9	73.8
60"		-	-	62.0	66.4	62.0	66.4
66"		-	-	62.0	66.4	62.0	66.4
30"	72"	70.0	75.0	70.0	75.0	70.0	75.0
36"		70.0	75.0	70.0	75.0	70.0	75.0
42"		-	-	70.0	75.0	70.0	75.0
48"		-	-	70.0	75.0	70.0	75.0
54"		-	-	68.9	73.8	68.9	73.8
60"		-	-	62.0	66.4	62.0	66.4
66"		-	-	62.0	66.4	62.0	66.4
30"	78"	70.0	75.0	70.0	75.0	70.0	75.0
36"		70.0	75.0	70.0	75.0	70.0	75.0
42"		-	-	70.0	75.0	70.0	75.0
48"		-	-	70.0	75.0	70.0	75.0
60"		-	-	62.0	66.4	62.0	66.4
66"		-	-	62.0	66.4	62.0	66.4
72"		-	-	68.9	73.8	68.9	73.8
30"	84"	70.0	75.0	70.0	75.0	70.0	75.0
36"		-	-	70.0	75.0	70.0	75.0
42"		-	-	70.0	75.0	70.0	75.0
48"		-	-	70.0	75.0	70.0	75.0
60"		-	-	62.0	66.4	62.0	66.4
66"		-	-	62.0	66.4	62.0	66.4
72"		-	-	68.9	73.8	68.9	73.8
30"	90"	70.0	75.0	70.0	75.0	70.0	75.0
36"		-	-	70.0	75.0	70.0	75.0
42"		-	-	70.0	75.0	70.0	75.0
48"		-	-	70.0	75.0	70.0	75.0
60"		-	-	62.0	66.4	62.0	66.4
66"		-	-	62.0	66.4	62.0	66.4
72"		-	-	68.9	73.8	68.9	73.8
30"	96"	70.0	75.0	70.0	75.0	70.0	75.0
36"		-	-	70.0	75.0	70.0	75.0
42"		-	-	70.0	75.0	70.0	75.0
48"		-	-	70.0	75.0	70.0	75.0
60"		-	-	62.0	66.4	62.0	66.4
66"		-	-	62.0	66.4	62.0	66.4
72"		-	-	68.9	73.8	68.9	73.8

DESIGN LOAD CAPACITY - PSF							
WINDOW DIMS.		GLASS TYPE 'A'		GLASS TYPE 'AA'		GLASS TYPE 'B'	
WIDTH (W)	LENGTH (L)	EXT.(+)	INT.(-)	EXT.(+)	INT.(-)	EXT.(+)	INT.(-)
26-1/2"	50-5/8"	70.0	75.0	70.0	75.0	70.0	75.0
32"		70.0	75.0	70.0	75.0	70.0	75.0
37"		70.0	75.0	70.0	75.0	70.0	75.0
42"		61.7	66.1	70.0	75.0	70.0	75.0
48"		54.0	57.8	70.0	75.0	70.0	75.0
53-1/8"		51.2	54.8	70.0	75.0	70.0	75.0
56"		-	-	70.0	75.0	70.0	75.0
60"		-	-	70.0	75.0	70.0	75.0
63"		-	-	70.0	75.0	70.0	75.0
66"		-	-	70.0	75.0	70.0	75.0
26-1/2"	63"	70.0	75.0	70.0	75.0	70.0	75.0
32"		70.0	75.0	70.0	75.0	70.0	75.0
37"		70.0	75.0	70.0	75.0	70.0	75.0
42"		61.7	66.1	70.0	75.0	70.0	75.0
48"		-	-	70.0	75.0	70.0	75.0
53-1/8"		-	-	70.0	75.0	70.0	75.0
56"		-	-	66.4	71.1	66.4	71.1
60"		-	-	62.0	66.4	62.0	66.4
63"		-	-	59.0	63.2	59.0	63.2
66"		-	-	59.0	63.2	59.0	63.2
26-1/2"	76"	70.0	75.0	70.0	75.0	70.0	75.0
32"		70.0	75.0	70.0	75.0	70.0	75.0
37"		70.0	75.0	70.0	75.0	70.0	75.0
42"		-	-	70.0	75.0	70.0	75.0
48"		-	-	70.0	75.0	70.0	75.0
53-1/8"		-	-	70.0	75.0	70.0	75.0
60"		-	-	62.0	66.4	62.0	66.4
26-1/2"	80"	70.0	75.0	70.0	75.0	70.0	75.0
32"		70.0	75.0	70.0	75.0	70.0	75.0
37"		-	-	70.0	75.0	70.0	75.0
42"		-	-	70.0	75.0	70.0	75.0
48"		-	-	70.0	75.0	70.0	75.0
53-1/8"		-	-	70.0	75.0	70.0	75.0
60"		-	-	62.0	66.4	62.0	66.4
26-1/2"	84"	70.0	75.0	70.0	75.0	70.0	75.0
32"		70.0	75.0	70.0	75.0	70.0	75.0
37"		-	-	70.0	75.0	70.0	75.0
42"		-	-	70.0	75.0	70.0	75.0
48"		-	-	70.0	75.0	70.0	75.0
53-1/8"		-	-	70.0	75.0	70.0	75.0
60"		-	-	62.0	66.4	62.0	66.4
26-1/2"	90"	70.0	75.0	70.0	75.0	70.0	75.0
32"		-	-	70.0	75.0	70.0	75.0
37"		-	-	70.0	75.0	70.0	75.0
42"		-	-	70.0	75.0	70.0	75.0
48"		-	-	70.0	75.0	70.0	75.0
53-1/8"		-	-	70.0	75.0	70.0	75.0
60"		-	-	62.0	66.4	62.0	66.4
26-1/2"	96"	70.0	75.0	70.0	75.0	70.0	75.0
32"		-	-	70.0	75.0	70.0	75.0
37"		-	-	70.0	75.0	70.0	75.0
42"		-	-	70.0	75.0	70.0	75.0
48"		-	-	70.0	75.0	70.0	75.0
53-1/8"		-	-	70.0	75.0	70.0	75.0
60"		-	-	62.0	66.4	62.0	66.4

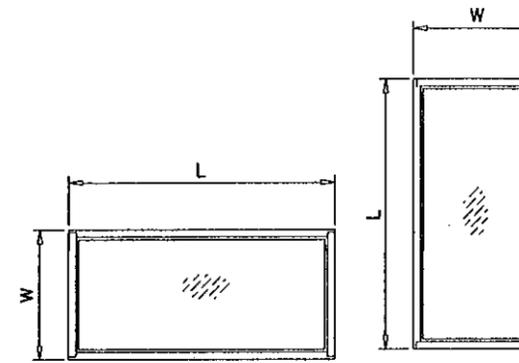

NOTE:  
WIDTH AND LENGTH DIMENSIONS CAN BE ORIENTED  
VERTICALLY OR HORIZONTALLY AS SHOWN ABOVE.

NOTE:  
GLASS CAPACITIES ON THIS SHEET ARE  
BASED ON ASTM E1300-02/04 (3 SEC. GUSTS).

Engr: JAVAD AHMAD  
CIVIL  
FLA. PE # 70592  
C.A.N. 3538

MAR 07 2011

Approved as complying with the  
Florida Building Code  
Date 05/05/2011  
NOA# 11-0329.07  
Miami Dade Product Control

By *[Signature]*

**af c**

**AL-FAROOQ CORPORATION**  
ENGINEERS & PRODUCT DEVELOPMENT  
1235 S.W. 87 AVE  
MIAMI, FLORIDA 33174  
TEL (305) 264-8100 FAX (305) 262-6978  
COMP-ANL\W11-10ECCO

---





S-550 ALUMINUM FIXED WINDOW (L.M.I.)

**ECO WINDOW SYSTEMS, LLC.**  
7955 NW 77th AVENUE  
MEDLEY, FLORIDA, 33166  
TEL (305) 882-1144 FAX (305) 885-5902


no	date	description

date: 02-28-11  
scale: 1/2" = 1"  
dr. by: HAMID  
chk. by:

drawing no.  
**W11-10**  
sheet 2 of 6

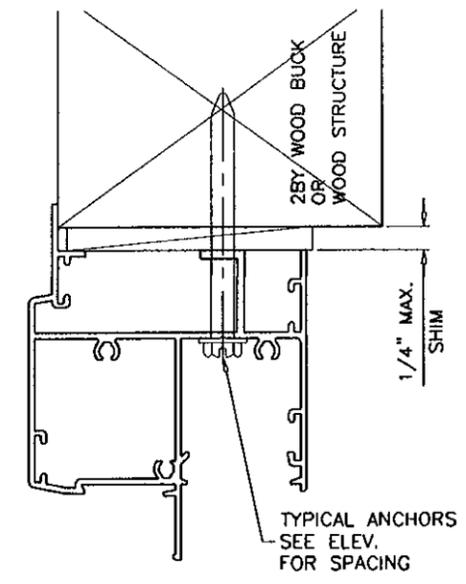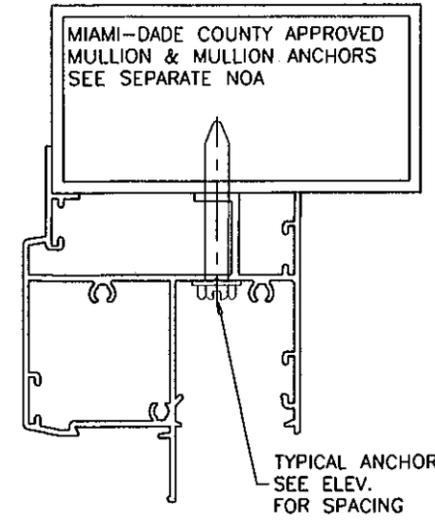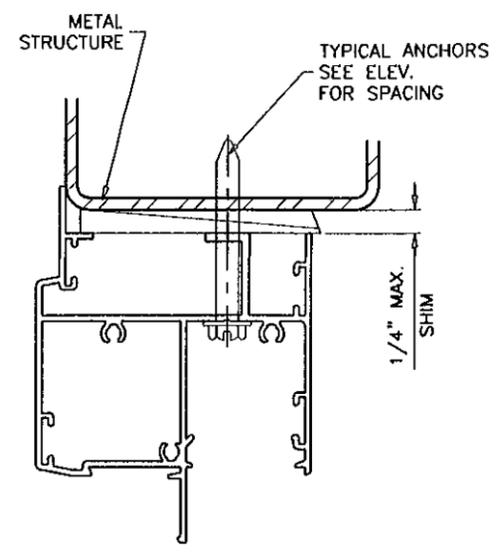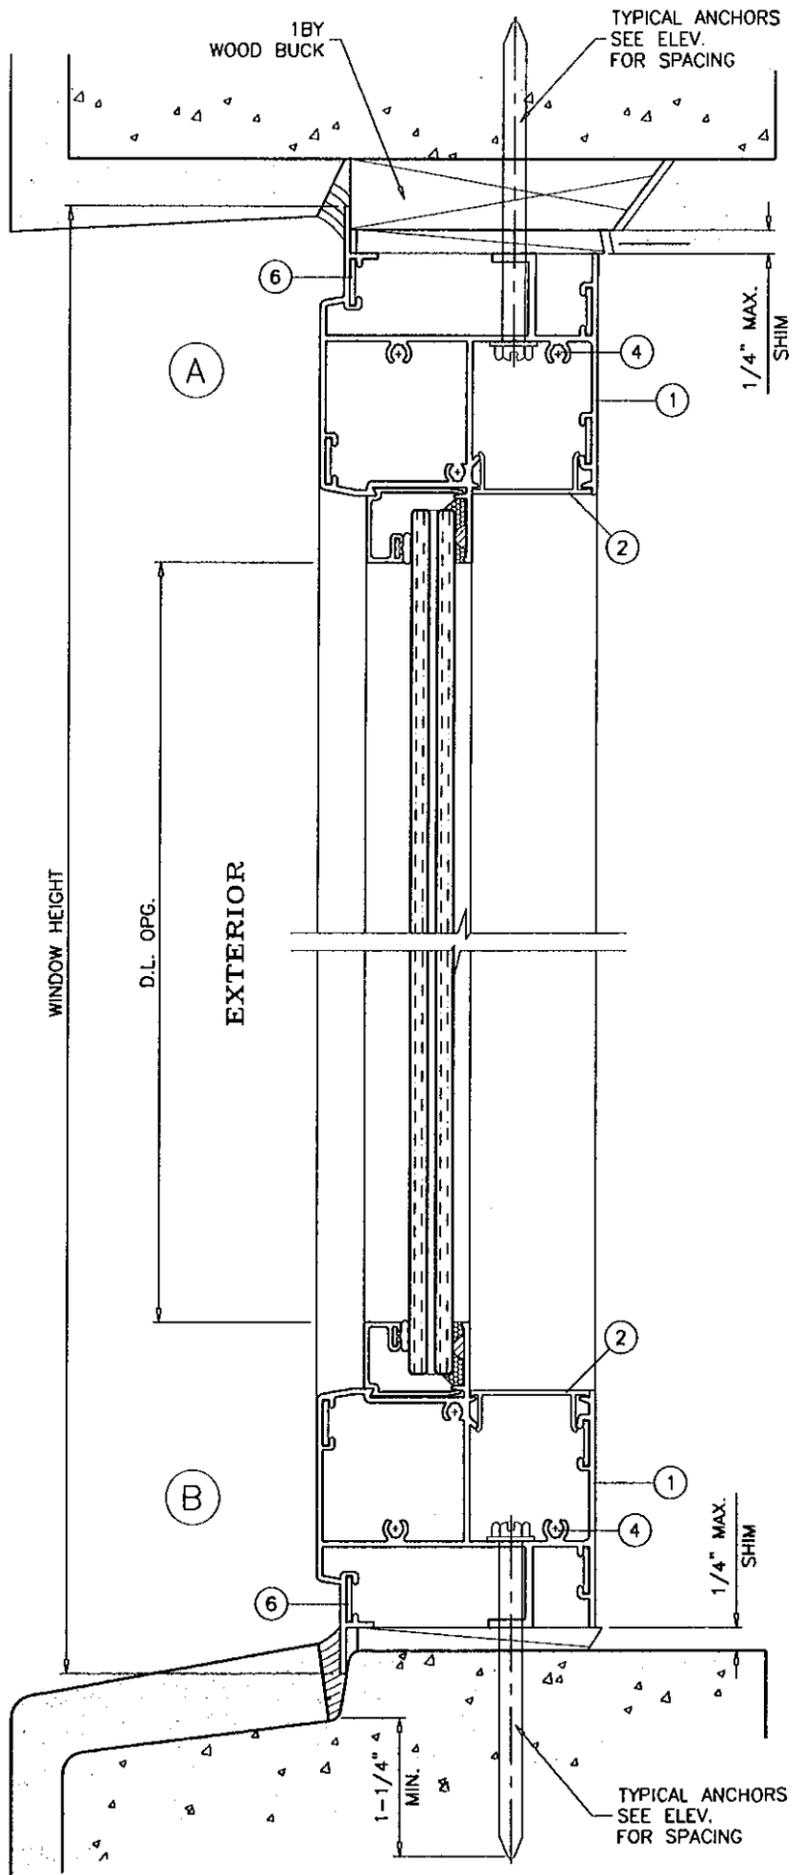

WOOD BUCKS AND METAL STRUCTURE NOT BY ECO WDW. MUST SUSTAIN LOADS IMPOSED BY GLAZING SYSTEM AND TRANSFER THEM TO THE BUILDING STRUCTURE.

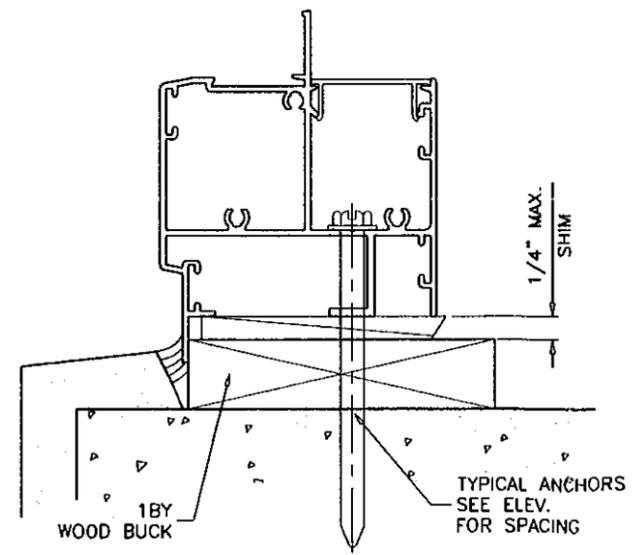

**TYPICAL ANCHORS:** SEE ELEV. FOR SPACING

1/4" DIA. TAPCON BY 'ITW' (Fu=120 KSI, Fy=92 KSI)

1/4" DIA. ULTRACON BY 'ELCO' (Fu=177 KSI, Fy=155 KSI)

INTO 2BY WOOD BUCKS OR WOOD STRUCTURES  
1-3/8" MIN. PENETRATION INTO WOOD

THRU 1BY BUCKS INTO CONC. OR MASONRY  
1-1/4" MIN. EMBED INTO CONC. OR MASONRY

DIRECTLY INTO CONC. OR MASONRY  
1-1/4" MIN. EMBED INTO CONC. OR MASONRY

#14 SMS OR SELF DRILLING SCREWS (GRADE 2 CRS)  
INTO METAL STRUCTURES

STEEL : 1/8" THK. MIN. (Fy = 36 KSI MIN.)  
ALUMINUM : 1/8" THK. MIN. (6063-T5 MIN.)  
(STEEL IN CONTACT WITH ALUMINUM TO BE PLATED OR PAINTED)

#12 SMS OR SELF DRILLING SCREWS (GRADE 2 CRS)

INTO MIAMI-DADE COUNTY APPROVED MULLIONS (MIN. THK. = 1/8")  
(NO SHIM SPACE)

**TYPICAL EDGE DISTANCE**

INTO CONCRETE AND MASONRY = 2" MIN.

INTO WOOD STRUCTURE = 1" MIN.

INTO METAL STRUCTURE = 3/4" MIN.

CONCRETE AT HEAD, SILL OR JAMBS f'c = 3000 PSI MIN.  
C-90 HOLLOW/FILLED BLOCK AT JAMBS f'm = 2000 PSI MIN.

Engr: JAVAD AHMAD  
CIVIL  
FLA. PE # 70592  
C.A.N. 3538  
  
MAR 07 2011

Approved as complying with the  
Florida Building Code  
Date 05/05/2011  
NOA# 11-0309.04  
Miami Dade Product Control  
By *[Signature]*



**af c**  
**AL-FAROOQ CORPORATION**  
ENGINEERS & PRODUCT DEVELOPMENT  
1235 S.W. 87 AVE  
MIAMI, FLORIDA 33174  
TEL (305) 264-8100 FAX (305) 262-6978  
COMP-ANL\W11-10ECO

S-550 ALUMINUM FIXED WINDOW (L.M.I.)  
**ECO WINDOW SYSTEMS, LLC.**  
7955 NW 77th AVENUE  
MEDLEY, FLORIDA, 33166  
TEL (305) 882-1144 FAX (305) 885-5902

no	date	description

date: 02-28-11  
scale: 1/2" = 1"  
dr. by: HAMID  
chk. by:

drawing no.  
**W11-10**  
sheet 3 of 6

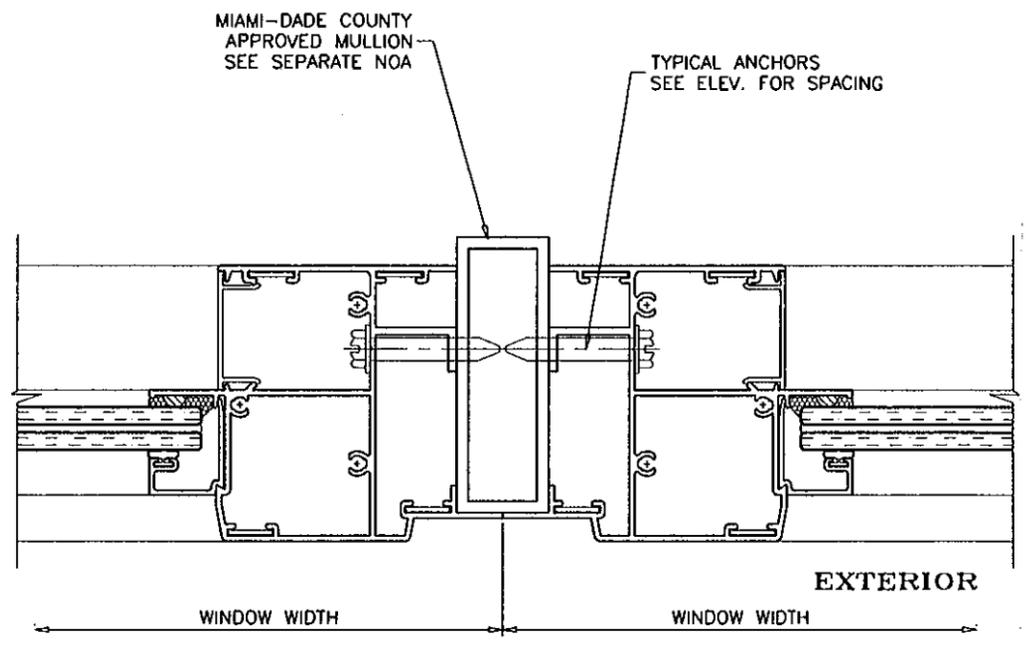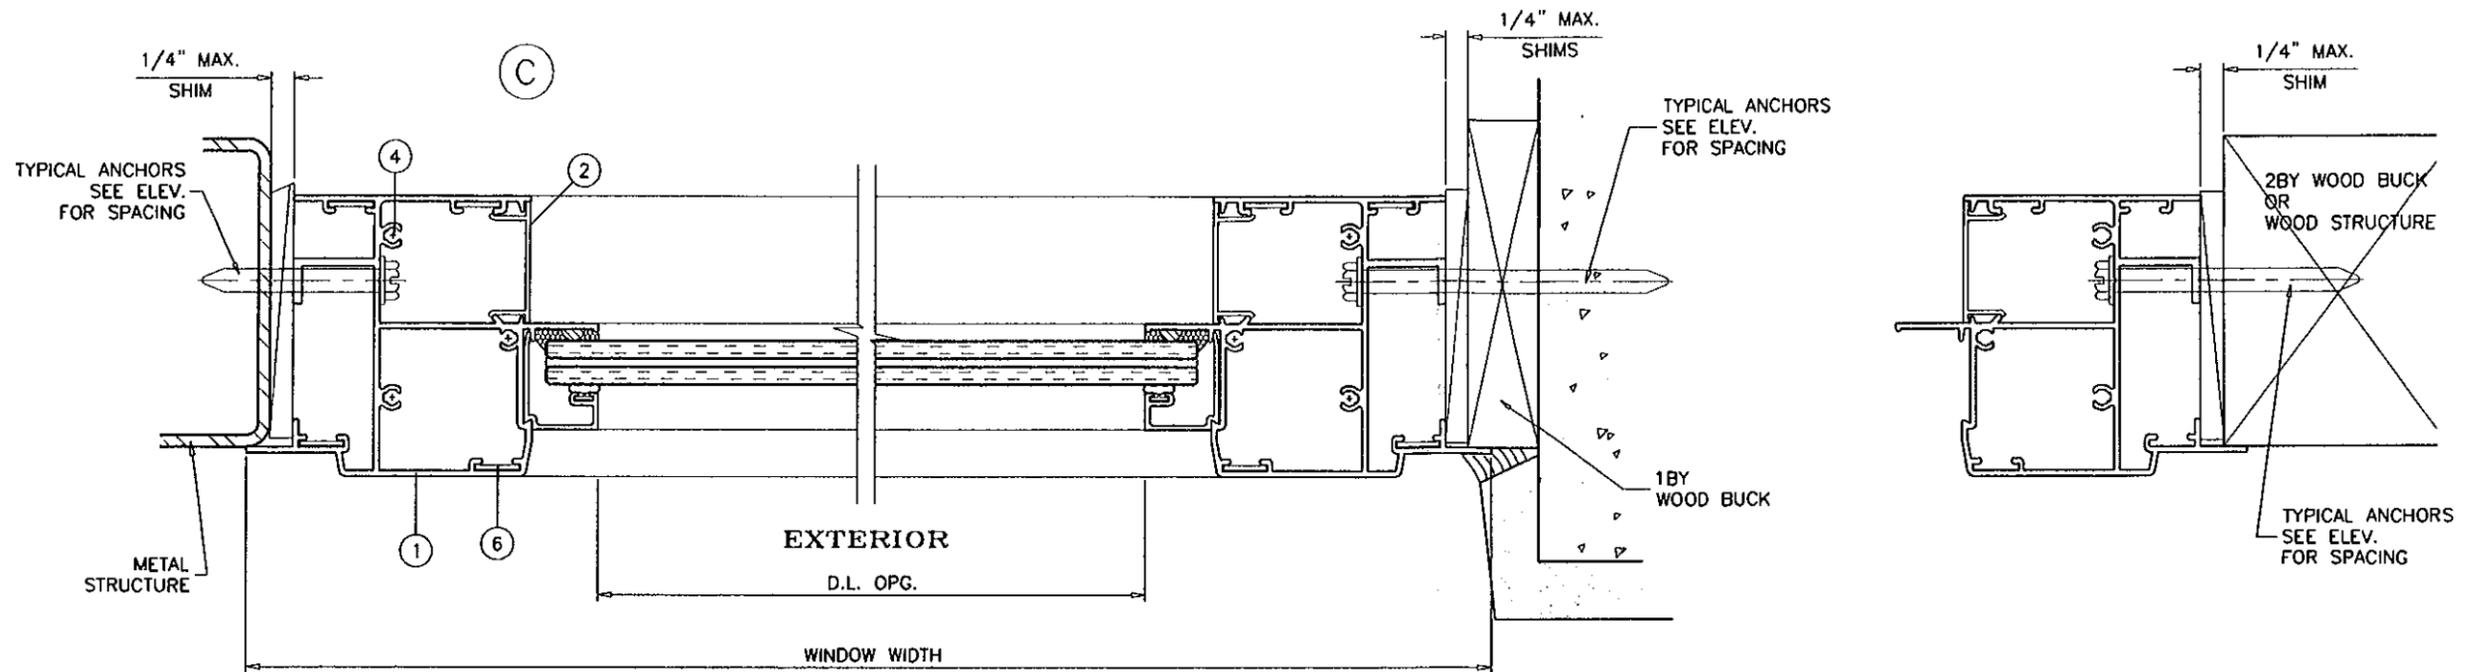

Engr: JAVAD AHMAD  
 CIVIL  
 FLA. PE # 70592  
 C.A.N. 3538

MAR 27 2011

Approved as complying with the  
 Florida Building Code  
 Date 05/05/2011  
 NOA# 11-0309.67  
 Miami Dade Product Control  
 By *[Signature]*






**af c**  
**AL-FAROOQ CORPORATION**  
 ENGINEERS & PRODUCT DEVELOPMENT  
 1235 S.W. 87 AVE  
 MIAMI, FLORIDA 33174  
 TEL. (305) 264-8100 FAX. (305) 262-6978  
 COMP-ANL W11-10ECO

S-550 ALUMINUM FIXED WINDOW (L.M.I.)  
**ECO WINDOW SYSTEMS, LLC.**  
 7955 NW 77th. AVENUE  
 MEDLEY, FLORIDA, 33166  
 TEL. (305) 882-1144 FAX (305) 885-5902

revisions:	
no	date by description

date: 02-28-11  
 scale: 1/2" = 1"  
 dr. by: HAMID  
 chk. by:

drawing no.  
**W11-10**  
 sheet 4 of 6

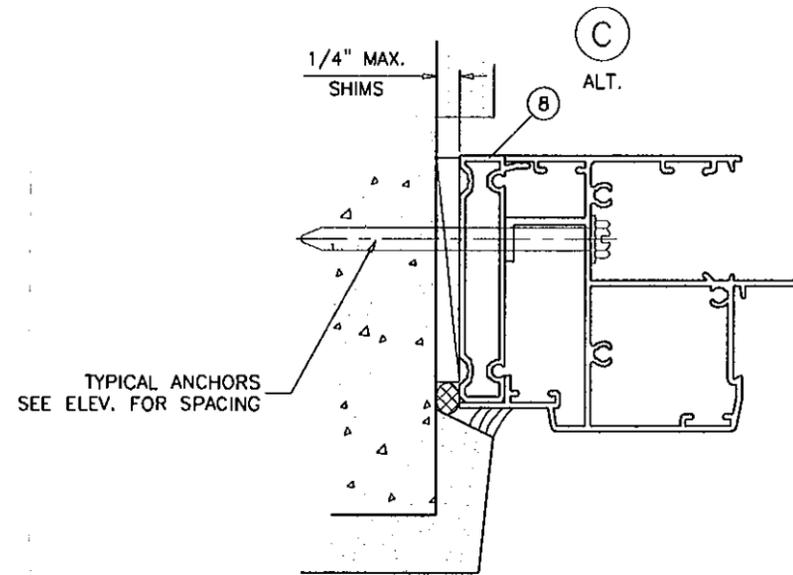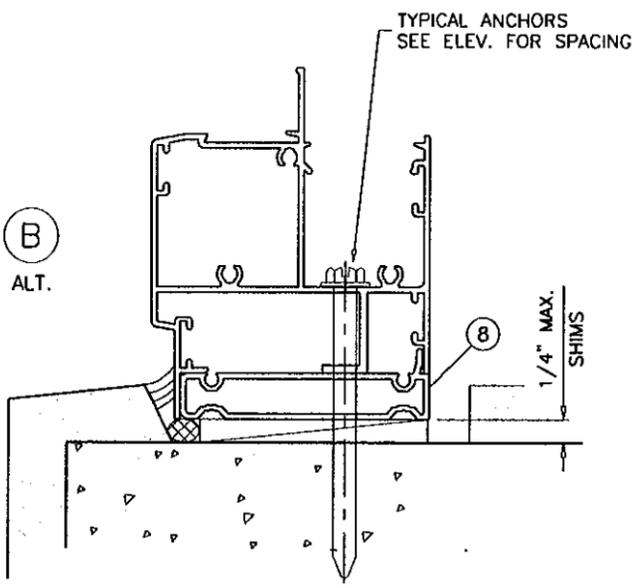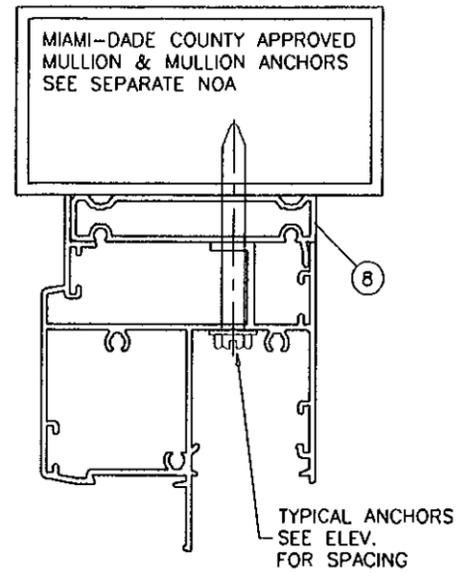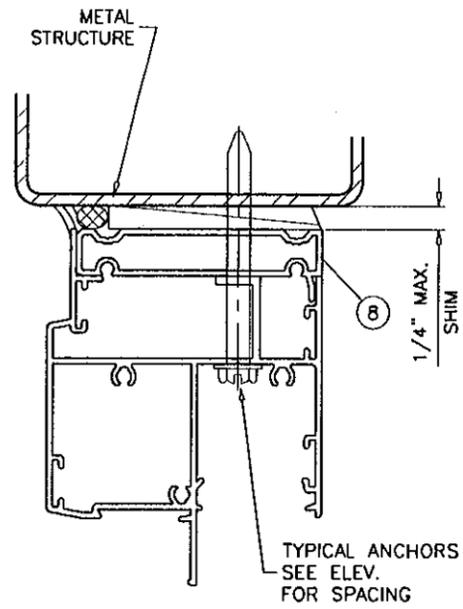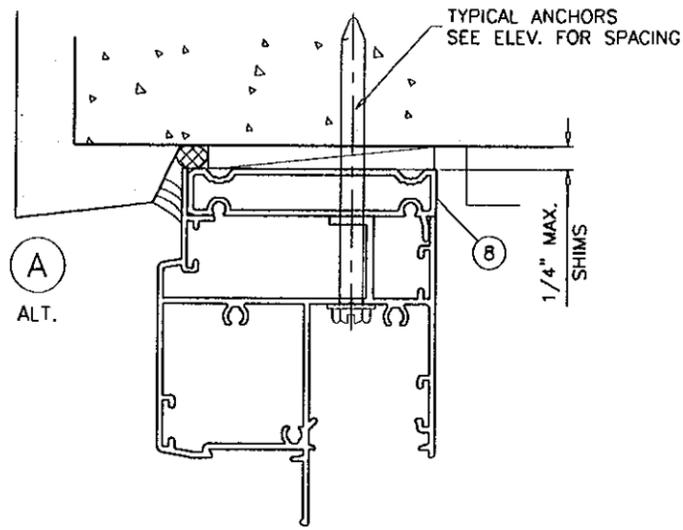

INSTALLATION DETAILS WITH FLUSH FRAME ADAPTER

Engr: JAVAD AHMAD  
 CIVIL  
 FLA. PE # 70592  
 C.A.N. 3538

MAR 07 2011

Approved as complying with the  
 Florida Building Code  
 Date 05/05/2011  
 NOA# 11-0309.07  
 Miami Dade Product Control  
 By *[Signature]*

afc

AL-FAROOQ CORPORATION  
 ENGINEERS & PRODUCT DEVELOPMENT  
 1235 S.W. 87 AVE  
 MIAMI, FLORIDA 33174  
 TEL (305) 264-8100 FAX (305) 262-6978

S-550 ALUMINUM FIXED WINDOW (L.M.I.)  
 ECO WINDOW SYSTEMS, LLC.  
 7955 NW 77th. AVENUE  
 MEDLEY, FLORIDA, 33166  
 TEL (305) 882-1144 FAX (305) 885-5902


revisions:

no	date	by	description


date: 02-28-11  
 scale: 1/2" = 1"  
 dr. by: HAMID  
 chk. by:

drawing no.  
**W11-10**  
 sheet 5 of 6


COMP-ANL\W11-10ECO

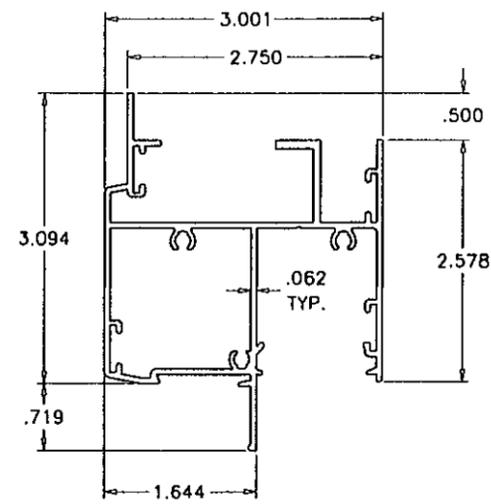


① FRAME HEAD/SILL/JAMB

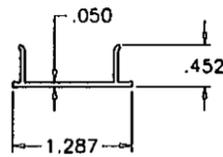


② SNAP COVER

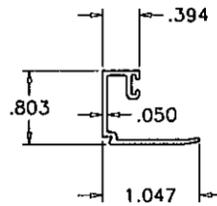


③ GLAZING BEAD (7/16" LAM. GLASS)

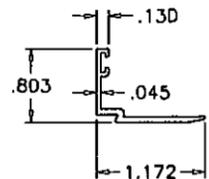


③A GLAZING BEAD (INSUL. LAM. GLASS)

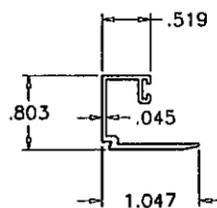

③B GLAZING BEAD (5/16" LAM. GLASS)

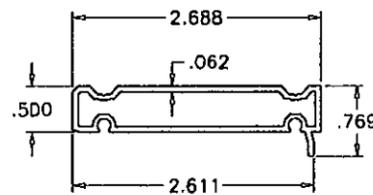

⑧ FLUSH FRAME ADAPTER

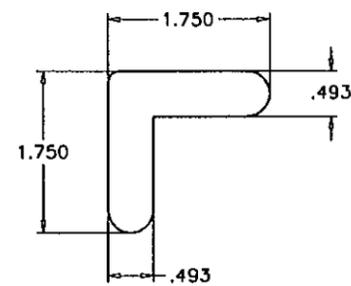


⑥ CORNER KEY

ITEM	PART #	QUANTITY	DESCRIPTION	MATERIAL	MANF./SUPPLIER/REMARKS
1	E503	4	FRAME HEAD/SILL/JAMB	6063-T6	-
2	E504	4	SNAP COVER	6063-T6	-
3	FY109	AS REQD.	GLAZING BEAD (7/16" LAM. GLASS)	6063-T6	-
3A	E505	AS REQD.	GLAZING BEAD (INSUL. LAM. GLASS)	6063-T6	-
3B	FY108	AS REQD.	GLAZING BEAD (5/16" LAM. GLASS)	6063-T6	-
4	#10 X 1-1/4"	3/ CORNER	ASSEMBLY SCREWS	-	-
5	E203	AS REQD.	GLAZING BEAD BULB, DUROMETER 65	SANTOPRENE	ULTRAFAB
6	PSJ40-SS	2/ CORNER	FRAME CORNER KEY	ST. STEEL	-
7	FLB-50	-	GLASS SPACER - 1/8" HIGH	SILICONE	FRANK LOWE
8	FY120	AS REQD.	FLUSH FRAME ADAPTER	6063-T6	OPTIONAL
9	-	2/ LITE	SETTING BLOCK, 3/16" X 3/4" X 4" LONG	NEOPRENE	AT 6" FROM EACH END, DUROMETER 65

**SEALANT:**

ALL JOINTS AND FRAME CONNECTIONS SEALED WITH SCHNEE-MOREHEAD SM5504 SEAM SEALER.

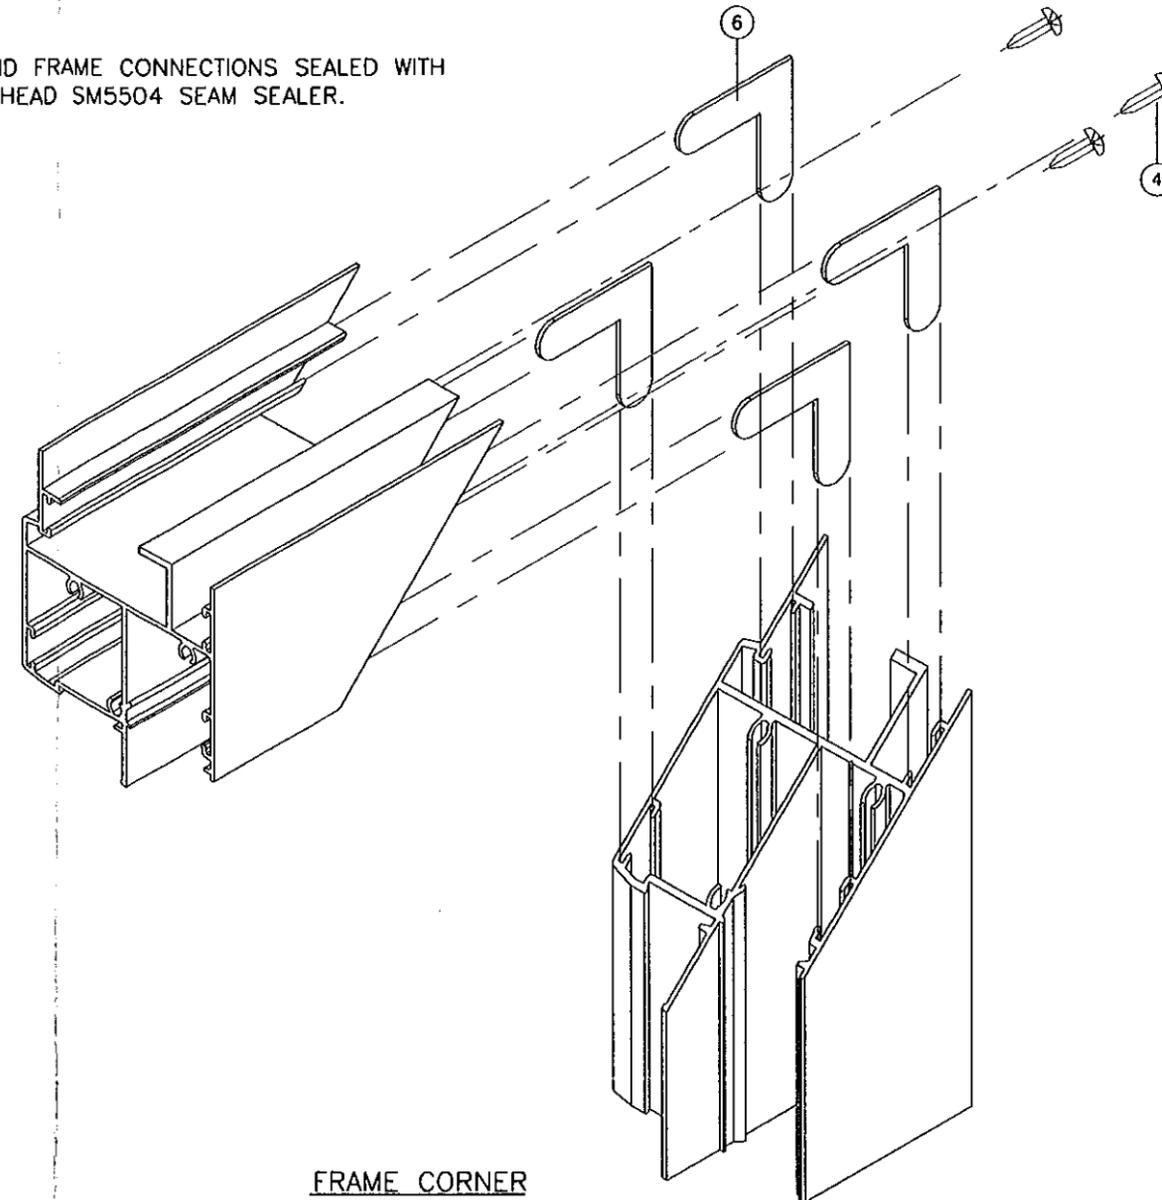

FRAME CORNER

Engr: JAVAD AHMAD  
CIVIL  
FLA. PE # 70592  
C.A.N. 3538

MAR 04 2011

Approved as complying with the  
Florida Building Code  
Date May 05, 2011  
NOA# 11-10309.07  
Miami Dade Product Control

By [Signature]

**afc**

**AL-FAROOQ CORPORATION**  
ENGINEERS & PRODUCT DEVELOPMENT  
1295 S.W. 87 AVE  
MIAMI, FLORIDA 33174  
TEL. (305) 264-8100 FAX. (305) 262-6978  
COMP-ANL\W11-10ECO

S-550 ALUMINUM FIXED WINDOW (L.M.I.)  
**ECO WINDOW SYSTEMS, LLC.**  
7955 NW 77th AVENUE  
MEDLEY, FLORIDA, 33166  
TEL. (305) 882-1144 FAX (305) 885-5902

revisions:	no	date	by	description

date: 02-28-11  
scale: 1/2" = 1"  
dr. by: HAMID  
chk. by:

drawing no.  
**W11-10**  
sheet 6 of 6