



MIAMI-DADE COUNTY
BUILDING AND NEIGHBORHOOD COMPLIANCE DEPARTMENT (BNC)
BOARD AND CODE ADMINISTRATION DIVISION

MIAMI-DADE COUNTY, FLORIDA
PRODUCT CONTROL SECTION
 11805 SW 26th Street, Room 208
 Miami, Florida 33175-2474
 T (786) 315-2590 F (786) 315-2599

www.miamidade.gov/building

NOTICE OF ACCEPTANCE (NOA)

Eurotech Industries, Inc.
4201 NE 12 Terrace
Fort Lauderdale, FL 33334

SCOPE:

This NOA is being issued under the applicable rules and regulations governing the use of construction materials. The documentation submitted has been reviewed and accepted by Miami-Dade County BNC-Product Control Section to be used in Miami-Dade County and other areas where allowed by the Authority Having Jurisdiction (AHJ).

This NOA shall not be valid after the expiration date stated below. The Miami-Dade County Product Control Section (In Miami-Dade County) and/or the AHJ (in areas other than Miami-Dade County) reserve the right to have this product or material tested for quality assurance purposes. If this product or material fails to perform in the accepted manner, the manufacturer will incur the expense of such testing and the AHJ may immediately revoke, modify, or suspend the use of such product or material within their jurisdiction. BNC reserves the right to revoke this acceptance, if it is determined by Miami-Dade County Product Control Section that this product or material fails to meet the requirements of the applicable building code. This product is approved as described herein, and has been designed to comply with the Florida Building Code, including the High Velocity Hurricane Zone.

DESCRIPTION: Series "80 HW" Aluminum Single Hung Window - S.M.I.

APPROVAL DOCUMENT: Drawing No. **W11-22**, titled "Series 80 HW Alum. Single Hung Wdw. (S.M.I.)", sheets 1 through 6 of 6, dated 04/01/2011 with revision "A" dated 06/28/2011, prepared by Al-Farooq Corporation, signed and sealed by Javad Ahmad, P. E., bearing the Miami-Dade County Product Control Approval stamp with the Notice of Acceptance number and Approval date by the Miami-Dade County Product Control Section.

MISSILE IMPACT RATING: Small Missile Impact Resistant.

LIMITATIONS: Miami-Dade County Product Control Approved External Shutters Or Protective Devices Shall Be Required Above The Lowest 30 Feet Atop Grade of The Exterior Building.

LABELING: Each unit shall bear a permanent label with the manufacturer's name or logo, city, state, model/ series and following statement: "Miami-Dade County Product Control Approved" unless otherwise noted herein.

RENEWAL of this NOA shall be considered after a renewal application has been filed and there has been no change in the applicable building code negatively affecting the performance of this product.

TERMINATION of this NOA will occur after the expiration date or if there has been a revision or change in the materials, use, and/or manufacture of the product or process. Misuse of this NOA as an endorsement of any product, for sales, advertising or any other purposes shall automatically terminate this NOA. Failure to comply with any section of this NOA shall be cause for termination and removal of NOA.

ADVERTISEMENT: The NOA number preceded by the words Miami-Dade County, Florida, and followed by the expiration date may be displayed in advertising literature. If any portion of the NOA is displayed, then it shall be done in its entirety.

INSPECTION: A copy of this entire NOA shall be provided to the user by the manufacturer or its distributors and shall be available for inspection at the job site at the request of the Building Official. This NOA consists of this page 1, evidence pages E-1 and E-2, as well as approval document mentioned above.

The submitted documentation was reviewed by **Jaime D. Gascon, P. E.**



J. Gascon
 6/30/11

NOA No. 11-0426.02
Expiration Date: July 7, 2016
Approval Date: July 7, 2011
 Page 1

NOTICE OF ACCEPTANCE: EVIDENCE SUBMITTED

A. DRAWINGS

1. Manufacturer's die drawings and sections.
2. Drawing No **W11-22**, titled "Series 80 HW Alum. Single Hung Wdw. (S.M.I.)", sheets 1 through 6 of 6, dated 04/01/2011 with revision "A" dated 06/28/2011, prepared by Al-Farooq Corporation, signed and sealed by Javad Ahmad, P. E.

B. TESTS

1. Test reports on:
 - 1) Air Infiltration Test, per FBC, TAS 202-94
 - 2) Uniform Static Air Pressure Test, Loading per FBC TAS 202-94
 - 3) Water Resistance Test, per FBC, TAS 202-94
 - 4) Small Missile Impact Test per FBC, TAS 201-94
 - 5) Cyclic Wind Pressure Loading per FBC, TAS 203-94
 - 6) Forced Entry Test, Type "A" sliding door, Grade 10, per ASTM F 588-07 and per FBC 2411 3.2.1, TAS 202-94along with marked-up drawings and installation diagram of 80 HW single hung windows, prepared by American Test Lab of South Florida, Test Report No. **ATLSF 0310.01-11**, dated 03/28/2011, signed and sealed by Julio E. Gonzalez, P. E.

C. CALCULATIONS


1. Anchor calculations and structural analysis, complying with FBC-2007, prepared by Al-Farooq Corporation, dated 04/20/2011, signed, sealed and dated 06/29/2011 by Javad Ahmad, P. E.
Complies with ASTM E1300-04

D. QUALITY ASSURANCE

1. Miami-Dade Building and Neighborhood Compliance Department (BNC).

E. MATERIAL CERTIFICATIONS

1. Notice of Acceptance No. **08-0206.01** issued to Solutia Inc. for their "**Saflex HP Glass Interlayer**" dated 04/17/2008, expiring on 04/17/2013.
2. Notice of Acceptance No. **10-0922.09** issued to E.I. DuPont DeNemours & Co., Inc. for their "**DuPont Butacite® PVB, Interlayer**" dated 12/24/10, expiring on 12/11/11.
3. Minimum 12 gage (0.125") Steel frame with minimum yield strength of $F_y = 36$ Ksi.
4. Minimum 12 gage (0.125") Aluminum frame with minimum Alloy of 6063-T5.

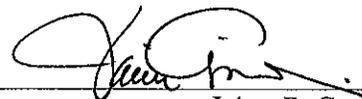

Jaime D. Gascon, P. E.
Product Control Section Supervisor
NOA No. 11-0426.02
Expiration Date: July 7, 2016
Approval Date: July 7, 2011


NOTICE OF ACCEPTANCE: EVIDENCE SUBMITTED

F. STATEMENTS

1. Statement letter of conformance, no financial interest and compliance with the FBC-2007, dated 04/18/2011, signed and sealed by Javad Ahmad, P. E.
2. Laboratory compliance letter for Test Report No. **ATLSF 0310.01-11** issued by American Test Lab of South Florida, dated 03/28/2011, signed and sealed by Julio E. Gonzalez, P. E.
3. No. **09-0094** issued by Product Control, dated 12/10/2010, signed by Jaime D. Gascon, P. E.

G. OTHERS

1. None.

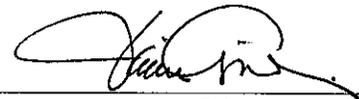

Jaime D. Gascon, P. E.
Product Control Section Supervisor
NOA No. 11-0426.02
Expiration Date: July 7, 2016
Approval Date: July 7, 2011

SERIES 80 HW
ALUMINUM SINGLE HUNG WINDOW

DESIGN LOAD RATING FOR THESE WINDOWS TO BE AS PER CHARTS SHOWN ON SHEET 2.

APPROVAL APPLIES TO SINGLE UNITS OR SIDE BY SIDE COMBINATIONS OF S.H./S.H. OR SINGLE HUNG WITH OTHER MIAMI-DADE COUNTY APPR'D WINDOWS USING MIAMI-DADE COUNTY APPROVED MULLIONS IN BETWEEN. LOWER DESIGN PRESSURE FROM WINDOWS OR MULLION APPROVAL WILL APPLY TO ENTIRE SYSTEM.

THIS PRODUCT HAS BEEN DESIGNED AND TESTED TO COMPLY WITH THE REQUIREMENTS OF THE FLORIDA BUILDING CODE 2007 EDITION INCLUDING HIGH VELOCITY HURRICANE ZONE (HVHZ).


WOOD BUCKS BY OTHERS, MUST BE ANCHORED PROPERLY TO TRANSFER LOADS TO THE STRUCTURE.

ANCHORS SHALL BE AS LISTED, SPACED AS SHOWN ON DETAILS, ANCHORS EMBEDMENT TO BASE MATERIAL SHALL BE BEYOND WALL DRESSING OR STUCCO.

ANCHORING OR LOADING CONDITIONS NOT SHOWN IN THESE DETAILS ARE NOT PART OF THIS APPROVAL.

A LOAD DURATION INCREASE IS USED IN DESIGN OF ANCHORS INTO WOOD ONLY.

MATERIALS INCLUDING BUT NOT LIMITED TO STEEL/METAL SCREWS, THAT COME INTO CONTACT WITH OTHER DISSIMILAR MATERIALS SHALL MEET THE REQUIREMENTS OF 2007 FLORIDA BLDG. CODE SECTION 2003.8.4.

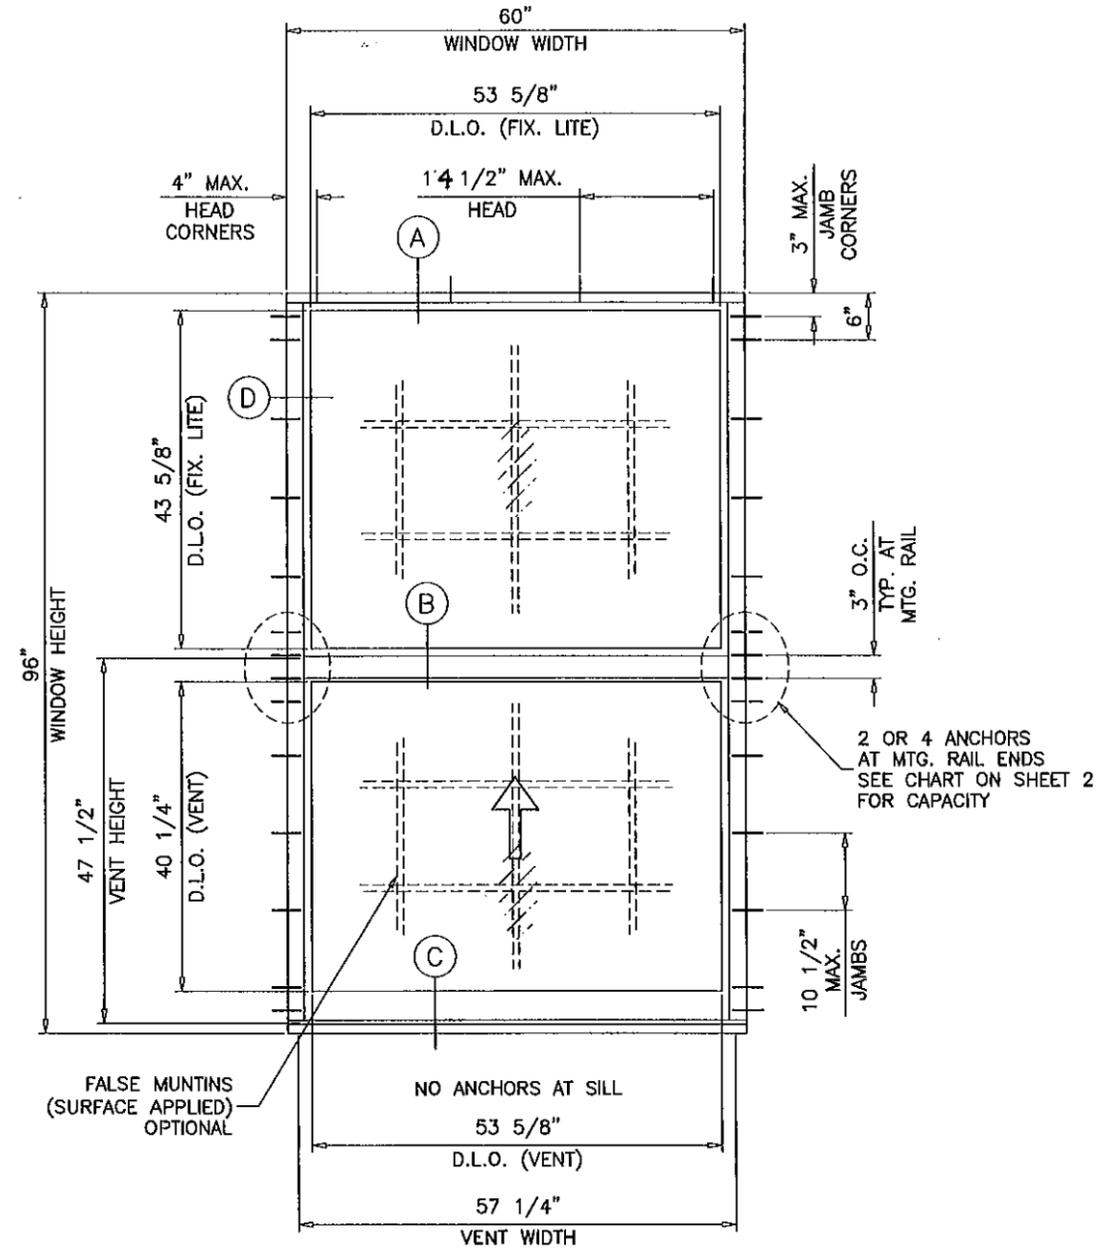

TYPICAL ELEVATIONS
 TESTED UNITS

THESE WINDOWS ARE RATED FOR SMALL MISSILE IMPACT. MIAMI-DADE COUNTY APPROVED IMPACT RESISTANT SHUTTERS REQUIRED FOR INSTALLATIONS UP TO 30 FT. OF GRADE. SHUTTERS NOT REQD. FOR INSTALLATIONS ABOVE 30 FT. OF GRADE.

Engr: JAVAD AHMAD, CIVIL
 FLA. PE # 70592
 C.A.N. 3538
 JUN 29 2011

Approved as complying with the Florida Building Code
 Date: 07/07/2011
 NOA# 11-0426.02
 Miami-Dade Product Control
 By: *[Signature]*

af c
AL-FAROOQ CORPORATION
 ENGINEERS & PRODUCT DEVELOPMENT
 1235 S.W. 87 AVE
 MIAMI, FLORIDA 33174
 TEL. (305) 264-8100 FAX. (305) 262-6978
 COMP-ANL\W11-22EWD

SERIES 80 HW ALUM SINGLE HUNG WDW. (S.M.I.)
EUROTECH INDUSTRIES INC.
 4201 N.E. 12TH TERRACE
 FT. LAUDERDALE, FL. 33334
 TEL (954) 630-9967 FAX. (954) 630-0217


no	date	by	description
A	06.28.11		NO CHANGE THIS SHEET.

date: 04-01-11
 scale: 1/2" = 1'-0"
 dr. by: HAMID
 chk. by:

drawing no.
W11-22
 sheet 1 of 6

DESIGN LOAD CAPACITY - PSF GLASS TYPES 'A' & 'B'					
WINDOW DIMS.		2 ANCHORS AT MTG. RAILS		4 ANCHORS AT MTG. RAILS	
WIDTH	LENGTH	EXT.(+)	INT.(-)	EXT.(+)	INT.(-)
26-1/2"	26"	90.0	140.0	90.0	140.0
32"		90.0	140.0	90.0	140.0
37"		90.0	140.0	90.0	140.0
42"		90.0	140.0	90.0	140.0
48"		90.0	140.0	90.0	140.0
53-1/8"		90.0	140.0	90.0	140.0
26-1/2"	38-3/8"	90.0	140.0	90.0	140.0
32"		90.0	140.0	90.0	140.0
37"		90.0	140.0	90.0	140.0
42"		90.0	140.0	90.0	140.0
48"		90.0	123.3	90.0	140.0
53-1/8"	90.0	107.2	90.0	140.0	
26-1/2"	50-5/8"	90.0	140.0	90.0	140.0
32"		90.0	140.0	90.0	140.0
37"		90.0	140.0	90.0	140.0
42"		90.0	127.4	90.0	140.0
48"		90.0	102.7	90.0	140.0
53-1/8"	88.2	88.2	90.0	140.0	
26-1/2"	63"	90.0	140.0	90.0	140.0
32"		90.0	140.0	90.0	140.0
37"		90.0	138.4	90.0	140.0
42"		90.0	116.8	90.0	140.0
48"		90.0	91.7	90.0	133.3
53-1/8"	77.5	77.5	90.0	120.5	
26-1/2"	74-1/4"	90.0	140.0	90.0	140.0
32"		90.0	140.0	90.0	140.0
37"		90.0	140.0	90.0	140.0
42"		90.0	113.7	90.0	140.0
48"		86.5	86.5	90.0	135.8
53-1/8"	71.9	71.9	90.0	122.7	

DESIGN LOAD CAPACITY - PSF GLASS TYPES 'A' & 'B'						
WINDOW DIMS.		2 ANCHORS AT MTG. RAILS		4 ANCHORS AT MTG. RAILS		
WIDTH	LENGTH	EXT.(+)	INT.(-)	EXT.(+)	INT.(-)	
24"	48"	90.0	140.0	90.0	140.0	
30"		90.0	140.0	90.0	140.0	
36"		90.0	140.0	90.0	140.0	
42"		90.0	130.9	90.0	140.0	
48"		90.0	106.1	90.0	140.0	
54"		89.2	89.2	90.0	140.0	
60"		76.9	76.9	90.0	140.0	
24"		54"	90.0	140.0	90.0	140.0
30"			90.0	140.0	90.0	140.0
36"			90.0	140.0	90.0	140.0
42"	90.0		123.6	90.0	140.0	
48"	90.0		99.0	90.0	140.0	
54"	82.6		82.6	90.0	138.3	
60"	70.8		70.8	90.0	124.4	
24"	60"		90.0	140.0	90.0	140.0
30"			90.0	140.0	90.0	140.0
36"			90.0	140.0	90.0	140.0
42"		90.0	118.6	90.0	140.0	
48"		90.0	93.8	90.0	140.0	
54"		77.5	77.5	90.0	124.4	
60"		66.1	66.1	90.0	112.0	
24"		72"	90.0	140.0	90.0	140.0
30"			90.0	140.0	90.0	140.0
36"			90.0	140.0	90.0	140.0
42"	90.0		113.9	90.0	140.0	
48"	87.3		87.3	90.0	140.0	
54"	70.7		70.7	90.0	124.4	
60"	59.5		59.5	90.0	112.0	
24"	84"		90.0	140.0	90.0	140.0
30"			90.0	140.0	90.0	140.0
36"			90.0	133.3	90.0	140.0
42"		90.0	113.7	90.0	137.1	
48"		84.7	84.7	90.0	120.0	
54"		67.0	67.0	90.0	106.7	
60"		55.4	55.4	90.0	96.0	
24"		96"	90.0	140.0	90.0	140.0
30"			90.0	140.0	90.0	140.0
36"			90.0	140.0	90.0	140.0
42"	90.0		113.7	90.0	140.0	
48"	84.6		84.6	90.0	122.5	
54"	65.5		65.5	90.0	108.9	
60"	53.1		53.1	90.0	98.0	

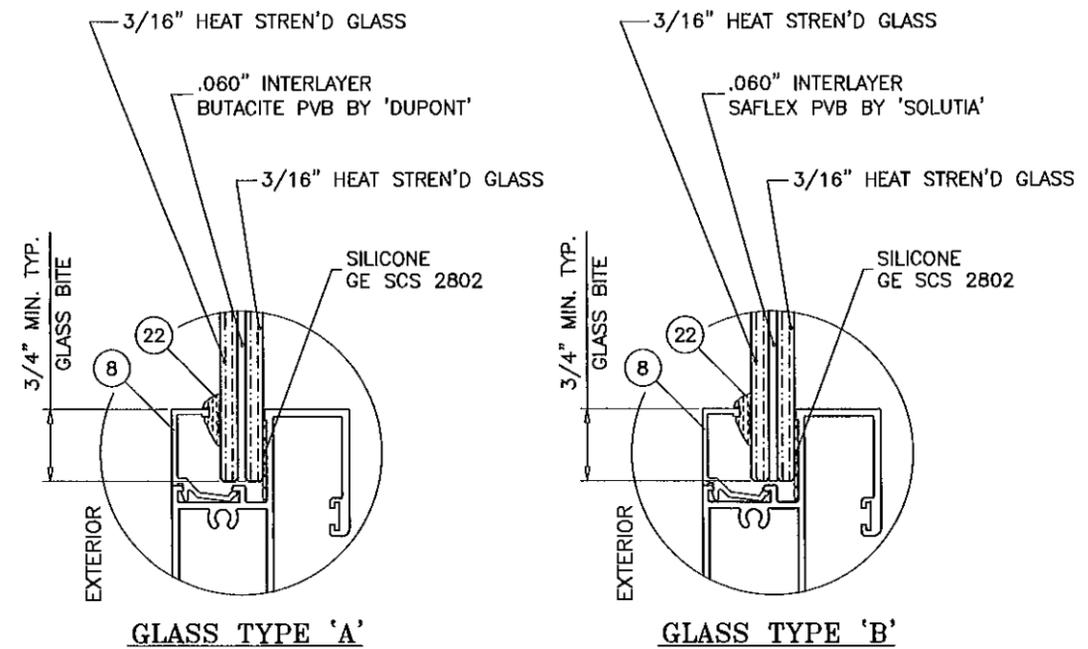

GLAZING OPTIONS

NOTE:
GLASS CAPACITIES ON THIS SHEET ARE
BASED ON ASTM E1300-04 (3 SEC. GUSTS)
AND FLORIDA BUILDING COMMISSION
DECLARATORY STATEMENT DCA05-DEC-219

Engr: JAVAD AHMAD
CIVIL
FLA. RE # 70592
C.A.N. 3538
JUN 29 2011

Approved as complying with the
Florida Building Code
Date 07/07/2011
NOA# 11-0426.02
Miami Dade Product Control
By [Signature]

af c
AL-FAROOQ CORPORATION
ENGINEERS & PRODUCT DEVELOPMENT
1235 S.W. 87 AVE
MIAMI, FLORIDA 33174
TEL. (305) 264-8100 FAX (305) 262-6978
COMP-ANL\W11-22EWD






SERIES 80 HW ALUM SINGLE HUNG WDW. (S.M.I.)
EUROTECH INDUSTRIES INC.
4201 N.E. 12TH TERRACE
FT. LAUDERDALE, FL. 33334
TEL. (954) 630-9967 FAX. (954) 630-0217

no	date	description
A	06.28.11	NO CHANGE THIS SHEET

date: 04-01-11
scale: 1/2"=1'-0"
dr. by: HAMID
chk. by:

drawing no.
W11-22

sheet 2 of 6

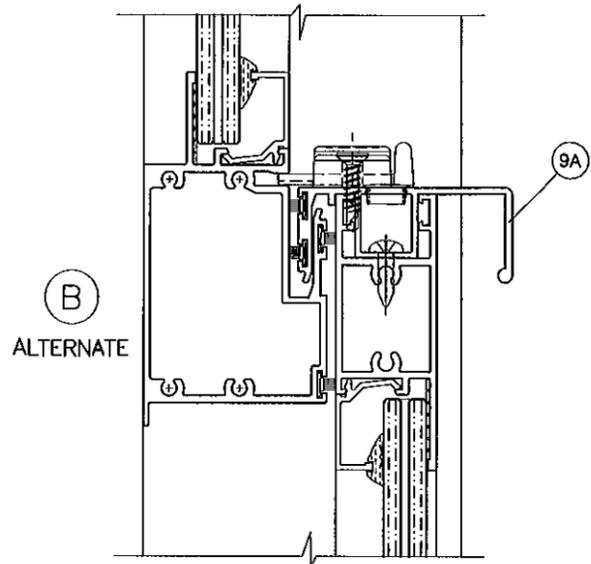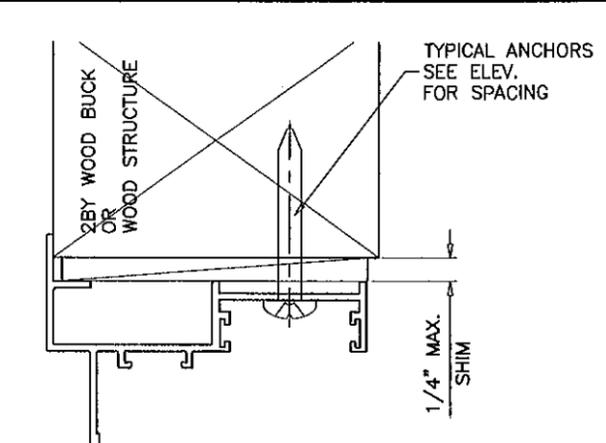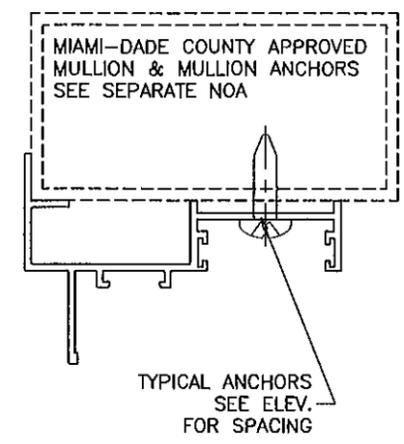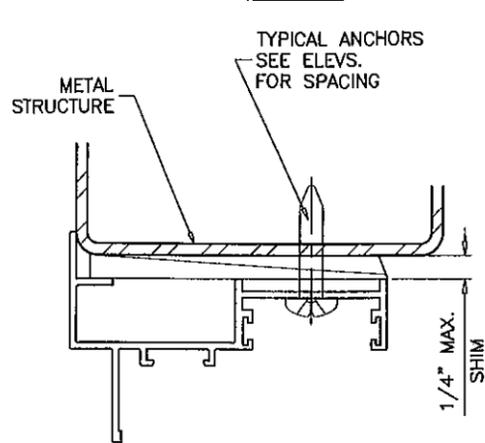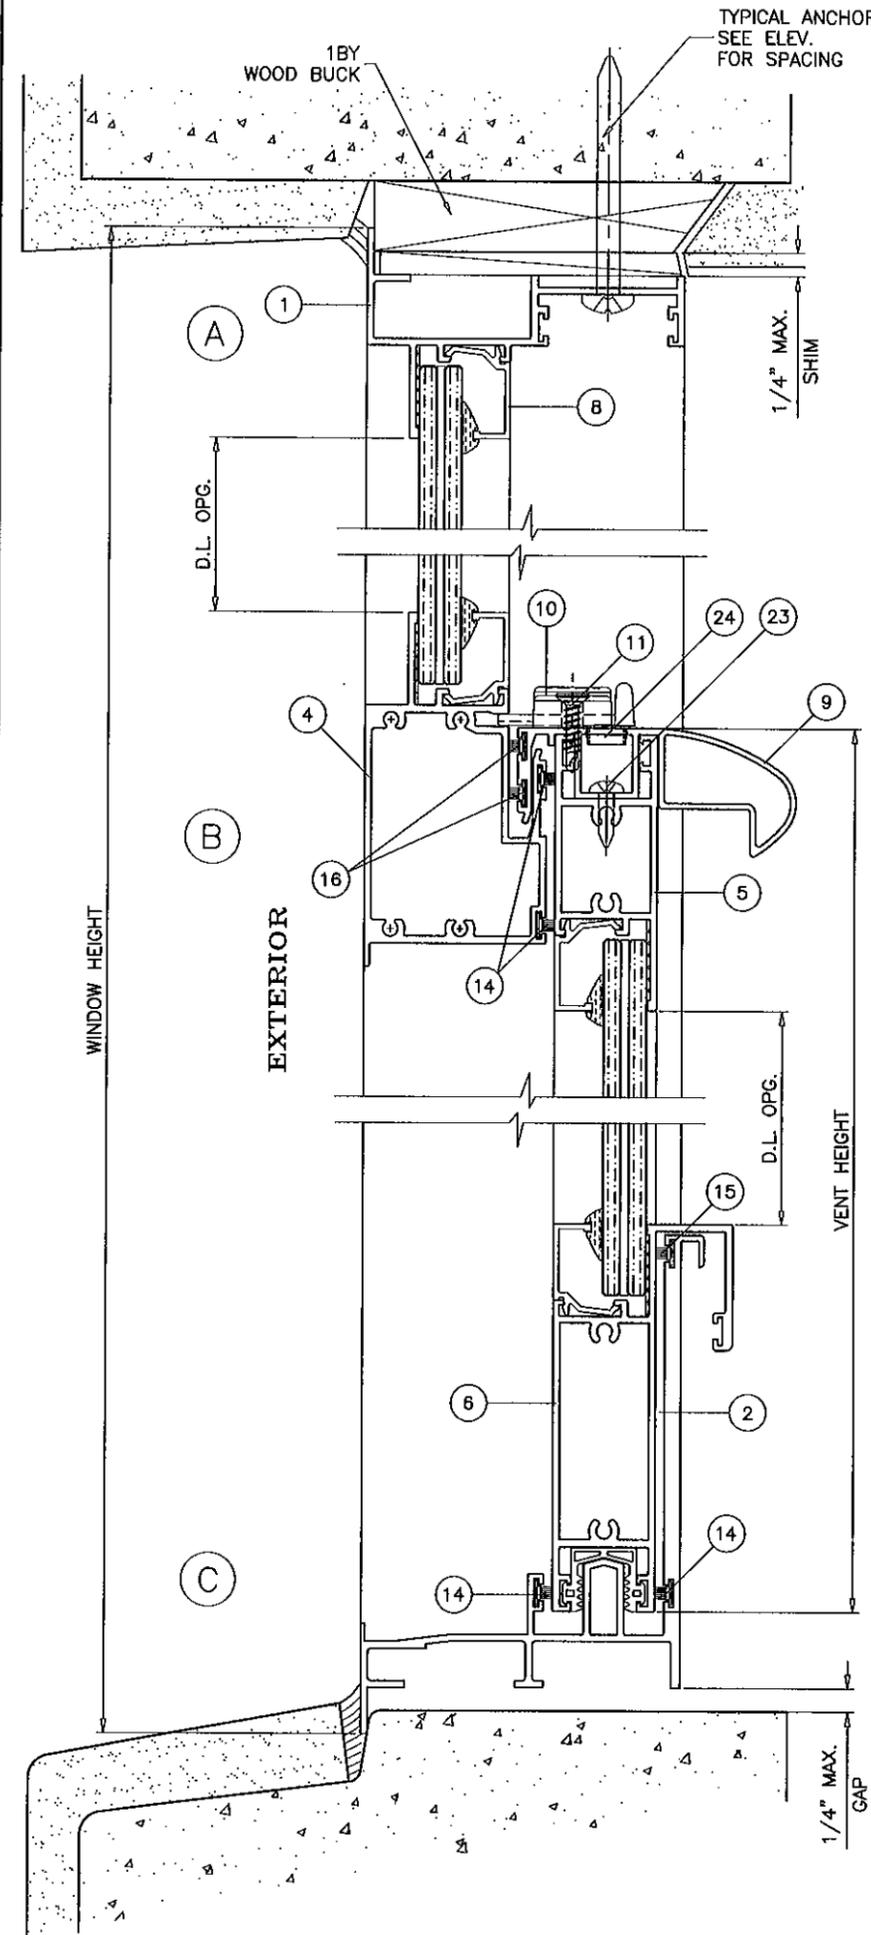

WOOD BUCKS AND METAL STRUCTURE NOT BY EUROTECH MUST SUSTAIN LOADS IMPOSED BY GLAZING SYSTEM AND TRANSFER THEM TO THE BUILDING STRUCTURE.

TYPICAL ANCHORS: SEE ELEV. FOR SPACING
 1/4" DIA. ULTRACON BY 'ELCO' (Fu=177 KSI, Fy=155 KSI)
 INTO 2BY WOOD BUCKS OR WOOD STRUCTURES
 1-3/8" MIN. PENETRATION INTO WOOD
 THRU 1BY BUCKS INTO CONC. OR MASONRY
 1-1/4" MIN. EMBED INTO CONC. OR MASONRY
 DIRECTLY INTO CONC. OR MASONRY
 1-1/4" MIN. EMBED INTO CONC. OR MASONRY

1/4" DIA. TEKS OR SELF DRILLING SCREWS (GRADE 5 CRS)
 INTO MIAMI-DADE COUNTY APPROVED MULLIONS (MIN. THK. = 1/8")
 INTO METAL STRUCTURES
 STEEL : 1/8" THK. MIN. (Fy = 36 KSI MIN.)
 ALUMINUM : 1/8" THK. MIN. (6063-T5 MIN.)
 (STEEL IN CONTACT WITH ALUMINUM TO BE PLATED OR PAINTED)

TYPICAL EDGE DISTANCE
 INTO CONCRETE AND MASONRY = 1" MIN.
 INTO WOOD STRUCTURE = 13/16" MIN.
 INTO METAL STRUCTURE = 3/4" MIN.

CONCRETE AT HEAD, SILL OR JAMBS f'c = 3000 PSI MIN.
 C-90 HOLLOW/FILLED BLOCK AT JAMBS f'm = 2000 PSI MIN.

SEALANTS:
 ALL JOINTS AND FRAME CONNECTIONS SEALED WITH GE SILICONE SEALANT.

Engr: JAVAD AHMAD
 CIVIL
 FLA. PE # 70592
 C.A.N. 4538
 JUN 29 2011

Approved as complying with the
 Florida Building Code
 Date 07/27/2011
 NOA# 11-0428.02
 Miami Dade Product Control
 By *[Signature]*




af c
AL-FAROOQ CORPORATION
 ENGINEERS & PRODUCT DEVELOPMENT
 1235 S.W. 87 AVE
 MIAMI, FLORIDA 33174
 TEL. (305) 264-8100 FAX. (305) 262-6978
 COMP-ANL\W11-22EWD

SERIES 80 HW ALUM SINGLE HUNG WDW. (S.M.I.)
EUROTECH INDUSTRIES INC.
 4201 N.E. 12TH TERRACE
 FT. LAUDERDALE, FL. 33334
 TEL. (954) 630-9967 FAX. (954) 630-0217

Revisions:		no.	date	description
A	06.28.11	1		REV. PER BNC COMMENTS

date: 04-01-11	scale: 1/2" = 1"
dr. by: HAMID	chk. by:

drawing no.	W11-22
sheet	3 of 6

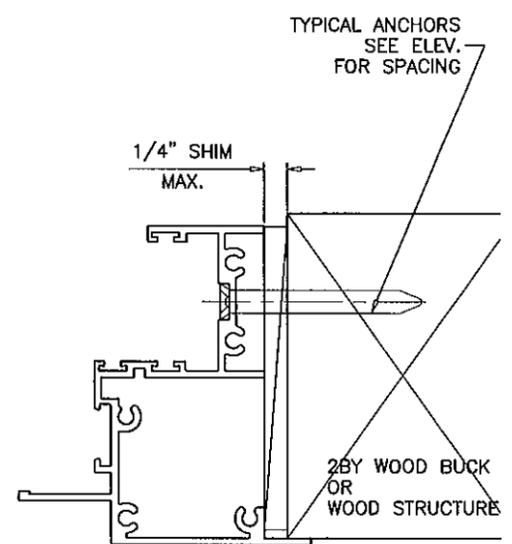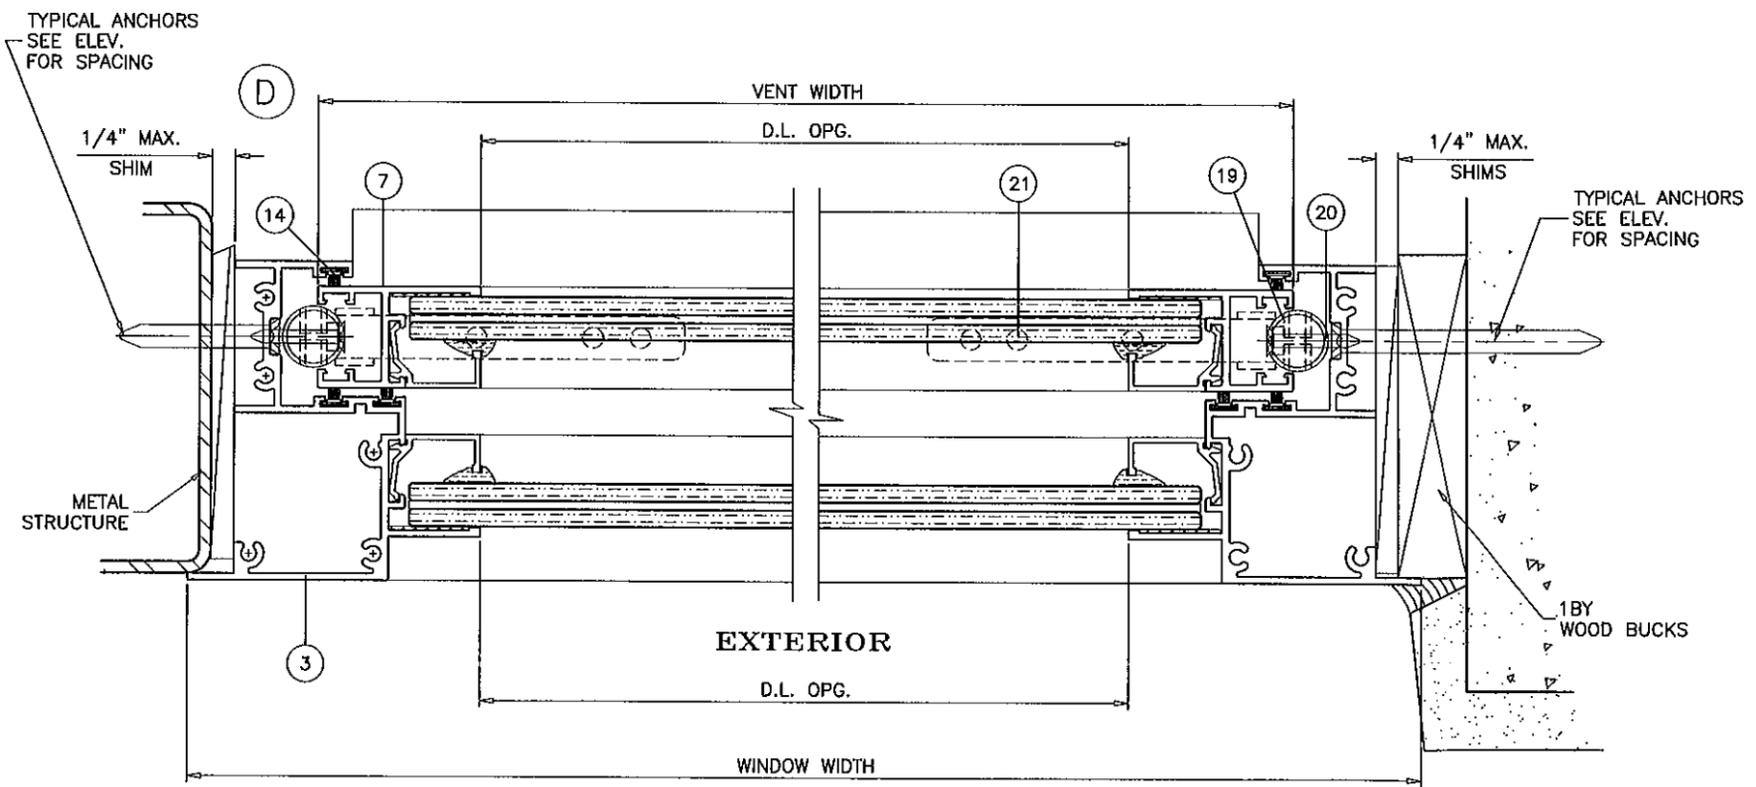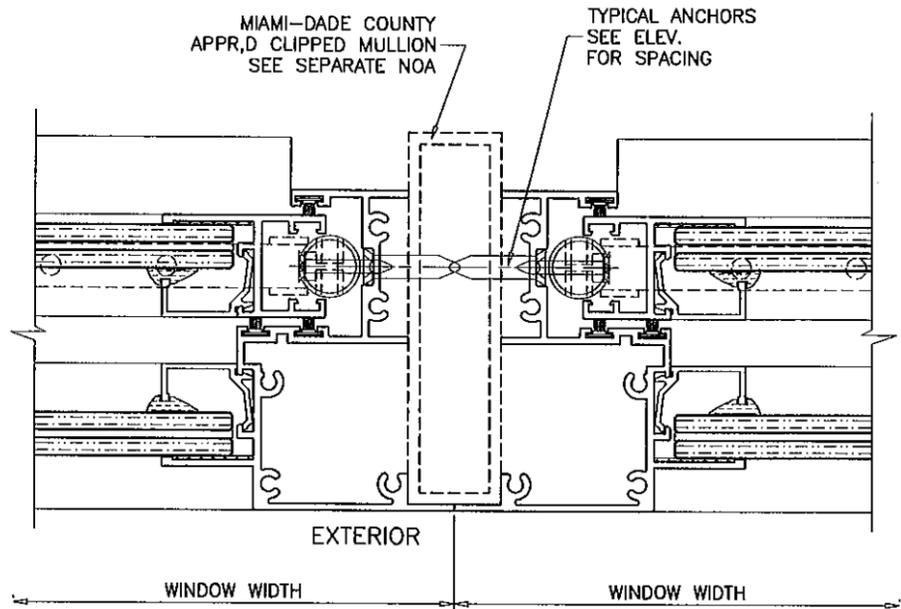

Engr: JAVAD AHMAD
 CIVIL
 FLA. PE # 70592
 C.A.N. 3538

J.A.
 JUN 29 2011

Approved as complying with the
 Florida Building Code
 Date 07/10/2011
 NOA# 11-0428.02
 Miami Dade Product Control
 By *[Signature]*

afc


AL-FAROOQ CORPORATION
 ENGINEERS & PRODUCT DEVELOPMENT
 12395 S.W. 87 AVE
 MIAMI, FLORIDA 33174
 TEL. (305) 264-8100 FAX. (305) 262-6978
 COMP-ANL\W11-22EWD

SERIES 80 HW ALUM SINGLE HUNG WDW. (S.M.I.)
EUROTECH INDUSTRIES INC.
 4201 N.E. 12TH TERRACE
 FT. LAUDERDALE, FL. 33334
 TEL. (954) 630-9967 FAX. (954) 630-0217


no	date	by	description
A	06.28.11		REV. PER BNC COMMENTS

date: 04-01-11	scale: 1/2" = 1"	dr. by: HAMID	chk. by:
----------------	------------------	---------------	----------


drawing no.
W11-22
 sheet 4 of 6

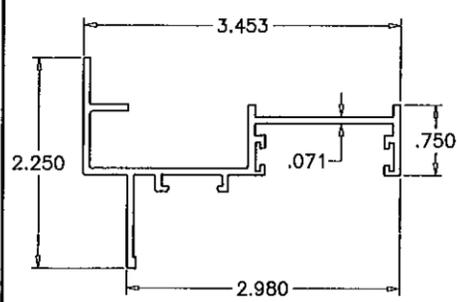


① FRAME HEAD

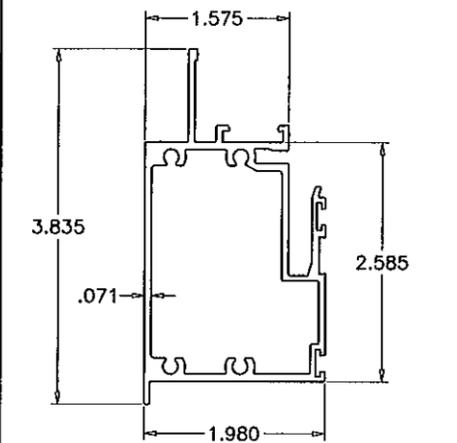


④ FIX. MEETING RAIL

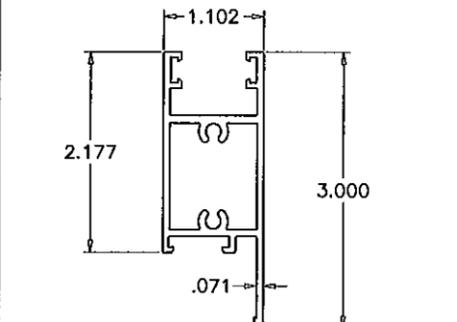


⑤ VENT TOP RAIL

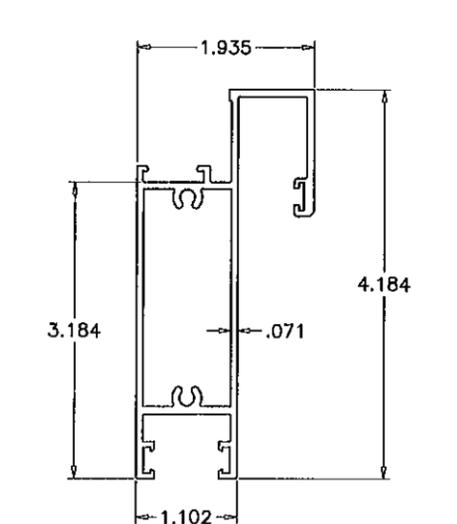


⑥ VENT BOTTOM RAIL

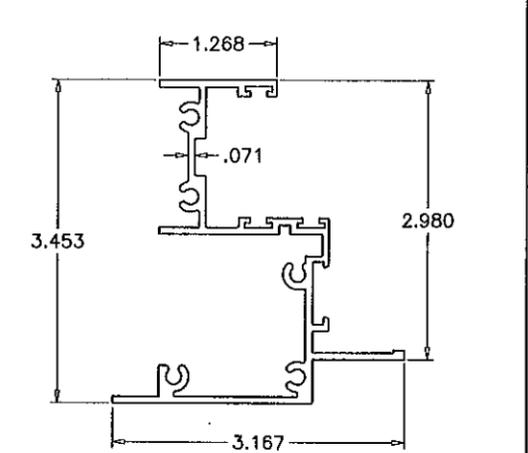


③ FRAME JAMB

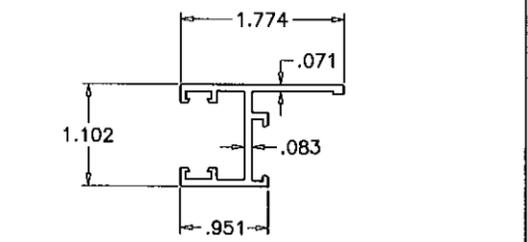


⑦ VENT SIDE RAIL

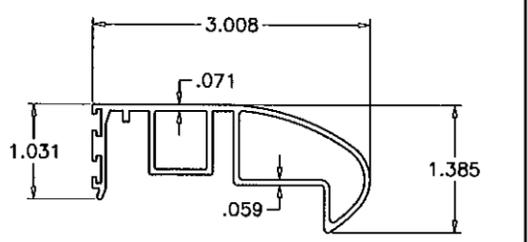


⑨ VENT TOP RAIL CAP

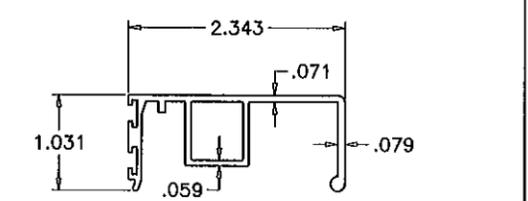

⑨A ALT. VENT TOP RAIL CAP

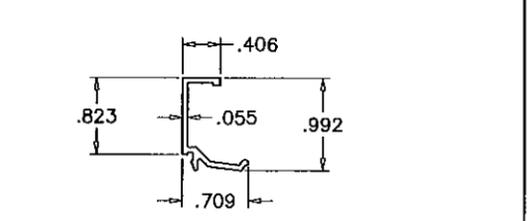

⑧ GLAZING BEAD

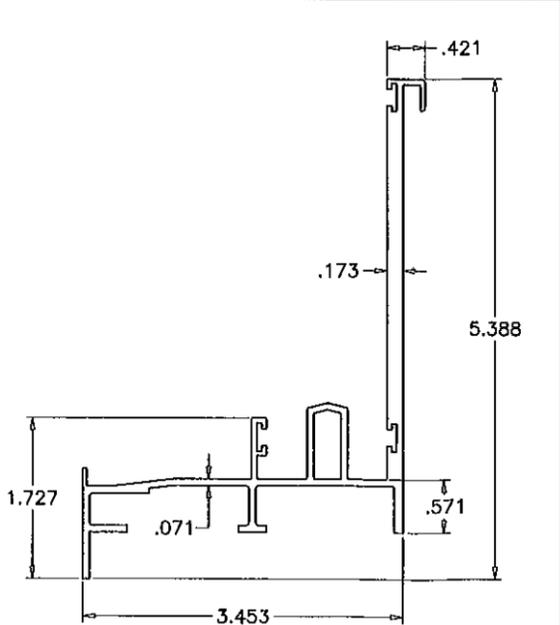

② FRAME SILL

ITEM #	PART #	REQD.	DESCRIPTION	MATERIAL	MANF./SUPPLIER/REMARKS
1	HWO02	1	FRAME HEAD	6063-T5	-
2	HWO01	1	FRAME SILL	6063-T5	-
3	HWO03	2	FRAME JAMB	6063-T5	-
4	HW014	1	FIXED MTG. RAIL	6063-T5	-
5	HW004	1	VENT TOP RAIL	6063-T5	-
6	HW006	1	VENT BOTTOM RAIL	6063-T5	-
7	HW005	2	VENT SIDE RAIL	6063-T5	-
8	HW010	AS RQD.	GLAZING BEAD	6063-T5	-
9	HW015	2/VENT	VENT TOP RAIL CAP	6063-T5	-
9A	HWO08	2/VENT	ALT. VENT TOP RAIL CAP	6063-T6	-
10	7538	2/VENT	SWEEP LATCH, AT 14" FROM ENDS	ZAMAK	-
11	#8 X 1"	2/ LATCH	LATCH INST. SCREWS	ST. STEEL	FH SMS
12	#10 X 3/4"	AS REQD.	FRAME HEAD & VENT ASSEMBLY SCREWS	CRS	PH SMS
13	#10 X 1-1/4"	AS REQD.	FRAME SILL ASSEMBLY SCREWS	CRS	P PH TEK SCREWS
14	270X220	AS REQD.	FIN SEAL W'STRIPPING	-	ULTRAFAB
15	270X340	AS REQD.	FIN SEAL W'STRIPPING	-	ULTRAFAB
16	271X220	AS REQD.	FIN SEAL W'STRIPPING	-	ULTRAFAB
17	-	4/ VENT	SASH GUIDE	RIGID PVC	M&M PLASTICS
18	#6 X 1/2"	1/ GUIDE	SASH GUIDE INST. SCREW	CRS	P PH SMS
19	F 210	2/VENT	SASH BALANCE	-	SUPERBOOST BY BSI
20	#10 X 1-1/2"	1/ BALANCE	BALANCE INST. SCREW	-	P PH TEK SCREW
21	-	1/ BALANCE	F-BRACKET FOOT	-	-
22	-	AS REQD.	WEDGE GASKET	EPDM	DUROMETER ±75 SHORE A
23	#10 X 3/4"	3/ CAP	CAP INSTALLATION SCREWS, AT 6" FROM ENDS & AT MIDSPAN	-	P PH TEK SCREWS
24	-	AS REQD.	DUST PLUG (OPTIONAL)	-	-

Engr: JAVAD AHMAD
 CIVIL
 FLA. PE # 70592
 C.A.N. 3538

JUN 29 2011

Approved as complying with the
 Florida Building Code
 Date 07/07/2011
 NOA# 11-0428.02
 Miami Dade Product Control
 By *J. Ahmad*

AL-FAROOQ CORPORATION
 ENGINEERS & PRODUCT DEVELOPMENT
 1235 S.W. 87 AVE
 MIAMI, FLORIDA 33174
 TEL. (305) 264-8100 FAX. (305) 262-6978
 COMP-ANL\W11-22EWD

EUROTECH INDUSTRIES INC.
 4201 N.E. 12TH TERRACE
 FT. LAUDERDALE, FL. 33334
 TEL. (954) 630-9967 FAX. (954) 630-0217

Revisions:

no	date	description
A	06.28.11	NO CHANGE THIS SHEET

date: 04-01-11
 scale: 1/2" = 1"
 dr. by: HAMID
 chk. by:


drawing no.
W11-22

sheet 5 of 6



no	date	by	description
A	06.28.11		NO CHANGE THIS SHEET

date: 04-01-11	scale: 1/2" = 1"
dr. by: HAMID	chk. by:

drawing no.
W11-22

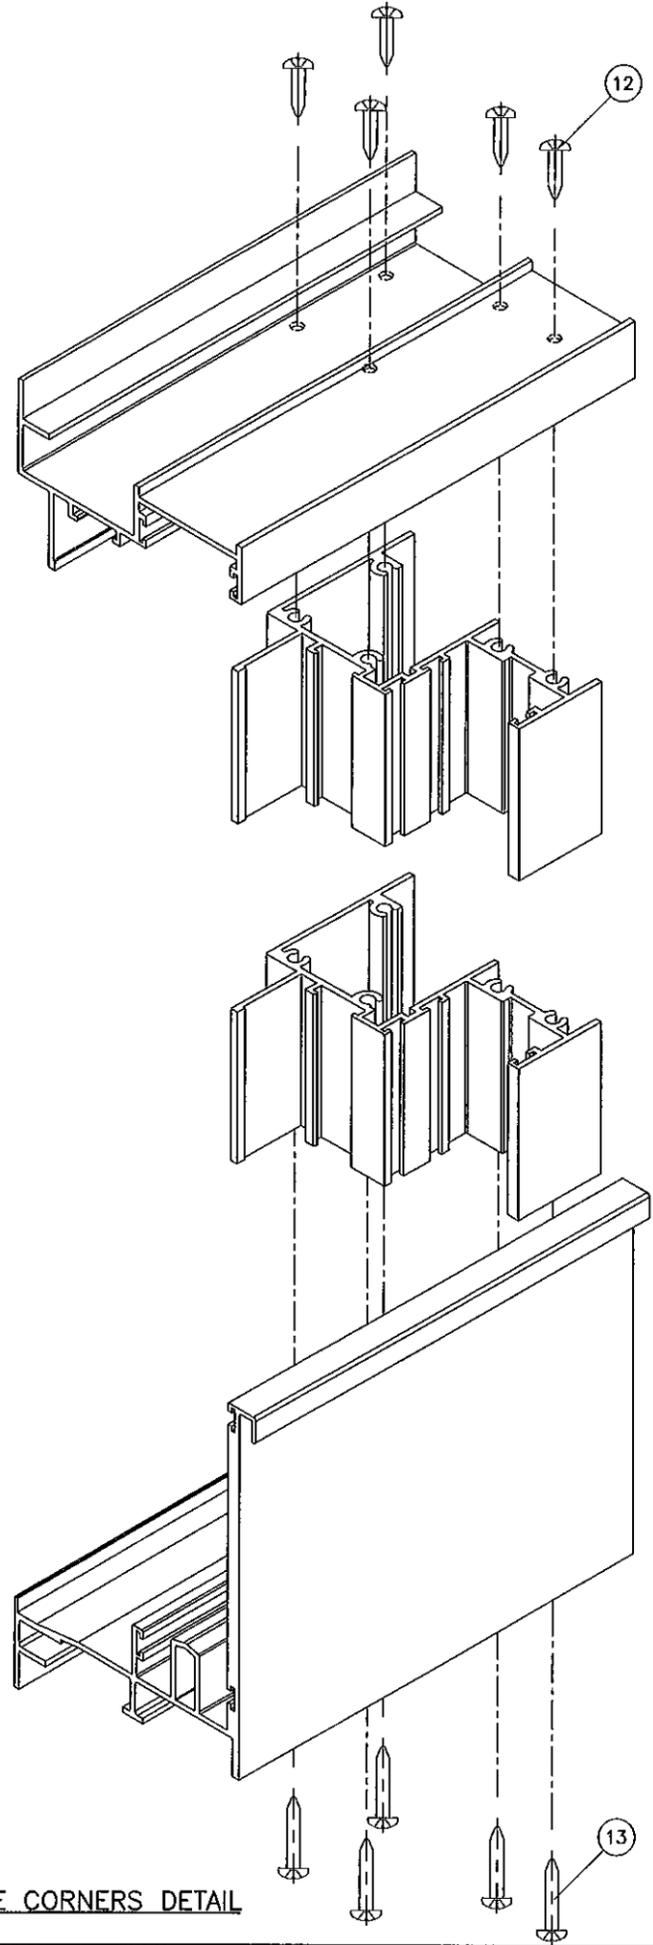

FRAME CORNERS DETAIL

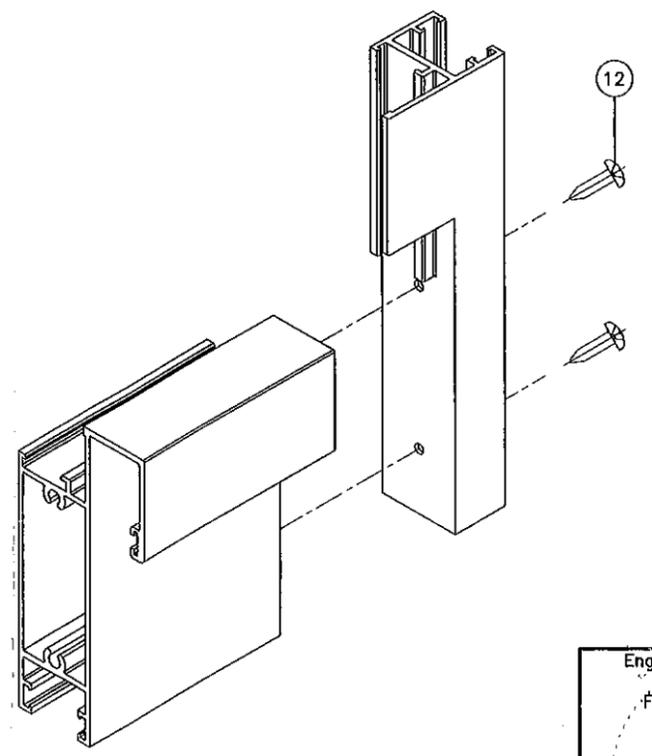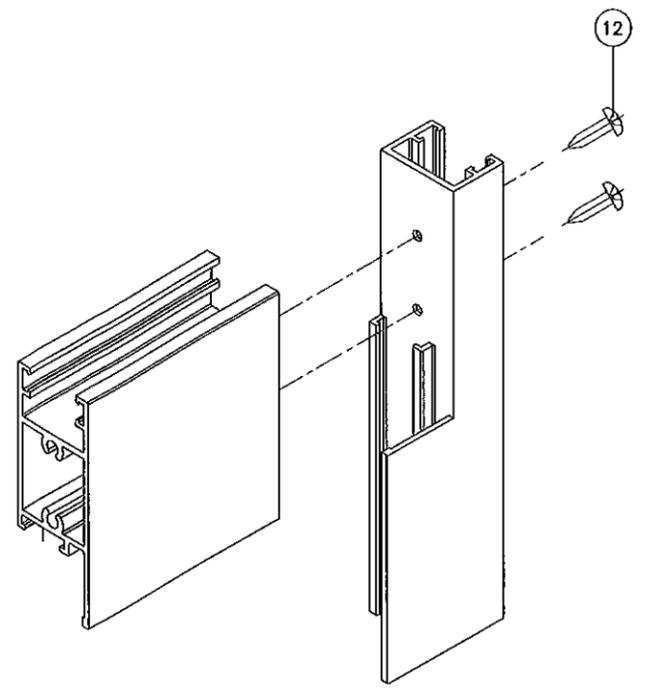

VENT CORNER DETAIL

Engr: JAVAD AHMAD
 CIVIL
 FLA. PE # 70592
 C.A.N. 3538
 JUN 29 2011

Approved as complying with the
 Florida Building Code
 Date 07/07/2011
 NOA# 11-0426.02
 Miami Dade Product Control
 By *[Signature]*