



DEPARTMENT OF PERMITTING, ENVIRONMENT, AND REGULATORY
AFFAIRS (PERA)
BOARD AND CODE ADMINISTRATION DIVISION
NOTICE OF ACCEPTANCE (NOA)

MIAMI-DADE COUNTY
PRODUCT CONTROL SECTION
11805 SW 26 Street, Room 208
Miami, Florida 33175-2474
T (786) 315-2590 F (786) 315-2599
www.miamidade.gov/pera/

K P Building Products, Inc.
402 Boyer Street
Williston, VT 05495

SCOPE: This NOA is being issued under the applicable rules and regulations governing the use of construction materials. The documentation submitted has been reviewed and accepted by Miami-Dade County PERA -Product Control Section to be used in Miami Dade County and other areas where allowed by the Authority Having Jurisdiction (AHJ).

This NOA shall not be valid after the expiration date stated below. The Miami-Dade County Product Control Section (In Miami Dade County) and/or the AHJ (in areas other than Miami Dade County) reserve the right to have this product or material tested for quality assurance purposes. If this product or material fails to perform in the accepted manner, the manufacturer will incur the expense of such testing and the AHJ may immediately revoke, modify, or suspend the use of such product or material within their jurisdiction. PERA reserves the right to revoke this acceptance, if it is determined by Miami-Dade County Product Control Section that this product or material fails to meet the requirements of the applicable building code. This product is approved as described herein, and has been designed to comply with the Florida Building Code, including the High Velocity Hurricane Zone.

DESCRIPTION: KP Vinyl Soffit

APPROVAL DOCUMENT: Drawing No. **KPBP0002**, titled "Vinyl (PVC) Soffit with 1/2" and 5/8" J-Channel" sheets 1 through 6 of 6, dated 09/22/2010, with revision A dated 12/27/2011, prepared by PTC, LLC, signed and sealed by Robert J. Amoruso, P.E., bearing the Miami-Dade County Product Control revision stamp with the Notice of Acceptance number and expiration date by the Miami-Dade County Product Control Section.

MISSILE IMPACT RATING: None

LABELING: Each piece shall bear a permanent label marked at not more than 4' o.c. with KP, Acton, Ontario, Canada or Holly Springs, MS and following statement: "Miami-Dade County Product Control Approved" or "MDCPCA", unless otherwise noted herein and in FBC 1715.9.3.

RENEWAL of this NOA shall be considered after a renewal application has been filed and there has been no change in the applicable building code negatively affecting the performance of this product.

TERMINATION of this NOA will occur after the expiration date or if there has been a revision or change in the materials, use, and/or manufacture of the product or process. Misuse of this NOA as an endorsement of any product, for sales, advertising or any other purposes shall automatically terminate this NOA. Failure to comply with any section of this NOA shall be cause for termination and removal of NOA.

ADVERTISEMENT: The NOA number preceded by the words Miami-Dade County, Florida, and followed by the expiration date may be displayed in advertising literature. If any portion of the NOA is displayed, then it shall be done in its entirety.

INSPECTION: A copy of this entire NOA shall be provided to the user by the manufacturer or its distributors and shall be available for inspection at the job site at the request of the Building Official. This NOA revises NOA # 10-1012.07 and consists of this page 1 and evidence page E-1, as well as approval document mentioned above.

The submitted documentation was reviewed by **Carlos M. Utrera, P.E.**



[Handwritten Signature]
03/15/2012

NOA No. 12-0113.03
Expiration Date: November 11, 2015
Approval Date: March 15, 2012
Page 1

NOTICE OF ACCEPTANCE: EVIDENCE SUBMITTED

A. DRAWINGS

1. Drawing No. **KPBP0002**, titled "Vinyl (PVC) Soffit with ½" and 5/8" J-Channel" sheets 1 through 6 of 6, dated 09/22/2010, with revision A dated 12/27/2011, prepared by PTC, LLC, signed and sealed by Robert J. Amoruso, P.E.

B. TESTS "Submitted under NOA # 10-1012.07"

	Test Report No.	Standard	Date	Signature
1.	98588.01-109-18	TAS 202 and 203	06/15/10	Michael D. Stremmel, P.E.
2.	98584.01-109-18	TAS 202 and 203	06/14/10	Michael D. Stremmel, P.E.
3.	94119.01-106-18	ASTM D3679, D4226, D696, D2457, D2244, D1929, D2843 and D635	06/01/10	Joseph A. Reed, P.E.

"Submitted under NOA # 03-0303.12"

4. RAD 2132 ASTM G26 & D638 12/1998 R. F. Tucker, P.E.

C. CALCULATIONS "Submitted under NOA # 10-1012.07"

1. Anchor verification calculations, complying with FBC-2007, prepared by PTC, LLC, dated 09/22/2010, signed and sealed by Robert J. Amoruso, P.E.

D. QUALITY ASSURANCE

1. Miami-Dade Department of Permitting, Environment, and Regulatory Affairs (PERA)

E. MATERIAL CERTIFICATIONS


1. None.

F. STATEMENTS

1. Statement letter of code conformance with FBC 2010 and no financial interest, dated 01/10/2012, signed and sealed by Robert J. Amoruso, P.E.


"Submitted under NOA # 10-1012.07"

2. Statement letter of code conformance with FBC 2007 and no financial interest, dated 09/24/2010, signed and sealed by Robert J. Amoruso, P.E.

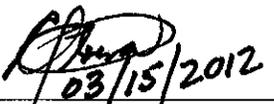

03/15/2012

Carlos M. Utrera, P.E.
Product Control Examiner
NOA No. 12-0113.03


Expiration Date: November 11, 2015
Approval Date: March 15, 2012

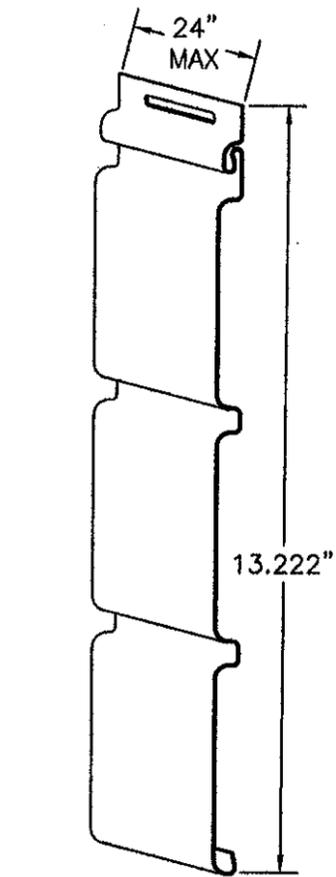


12" BRUSHED SOFFIT - SOLID
(MAX 24" AS SOFFIT)

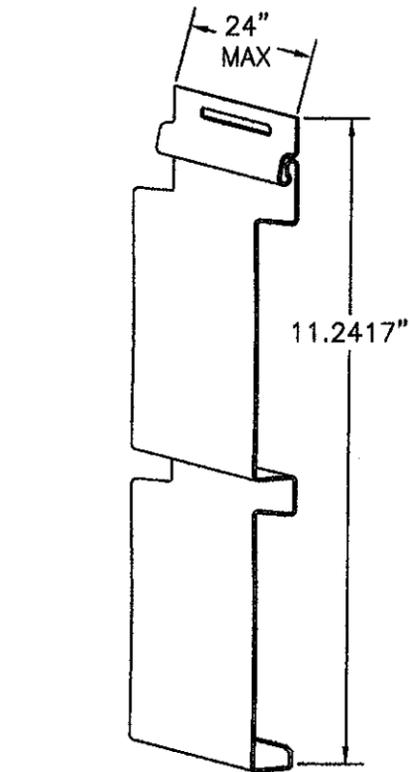

10" I-SPAN SOFFIT - SOLID (D5)
(MAX 24" AS SOFFIT)

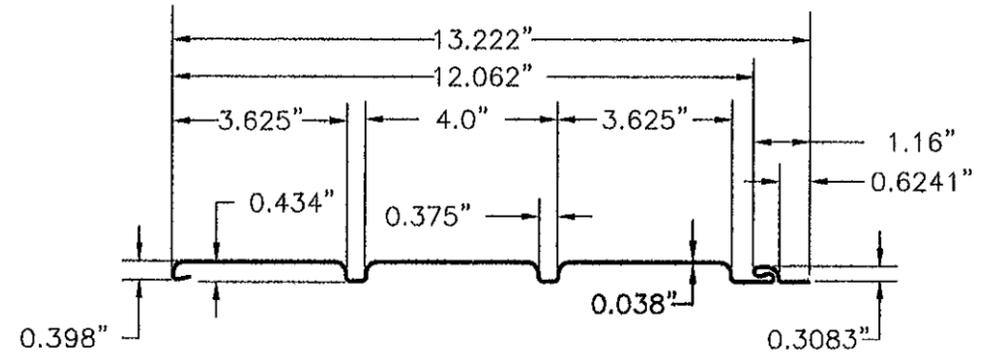

12" BRUSHED SOFFIT - SOLID
0.036" WALL x 8-0" LONG PANEL

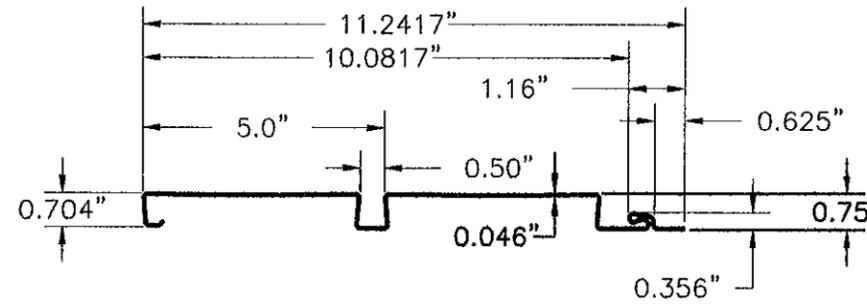

10" I-SPAN SOFFIT - SOLID (D5)
0.046" WALL x 8-0" LONG PANEL

PROJECT #411-1009		DATE	BY
REV	DESCRIPTION	DATE	BY
A	UPDATE TO 2010 FBC	12/27/11	T-JH


KP BUILDING PRODUCTS 402 BOYER CIRCLE WILLISTON, VT 05495		DATE	09/22/10
TITLE: VINYL PVC SOFFIT WITH 1/2" AND 5/8" J-CHANNEL APPROVED SOFFIT PROFILES		DRAWING NO:	KPBP0002
DRAWN BY:	RJA	SCALE:	N.T.S.
PREPARED BY:	RJA	REV:	A
PTC, LLC P.O. Box 520775 Longwood, FL 32752-0775 Phone: 321.690.1789 Fax: 321.690.1789 Email: info@ptc-corp.com		SHEET: 2 OF 6	

PRODUCT REVISED
to comply with the Florida
Building Code
Acceptance No. 12-013.03
Expiration Date 11/11/2013
By *[Signature]*
Miami Dade Product Control

Robert J. Amoruso, P.E.
Florida P.E. No. 49752

APPROVED SOFFIT PROFILE DIMENSIONS

FURRING INSTALLATION FOR UP TO 12" DEEP ROOF OVERHANG

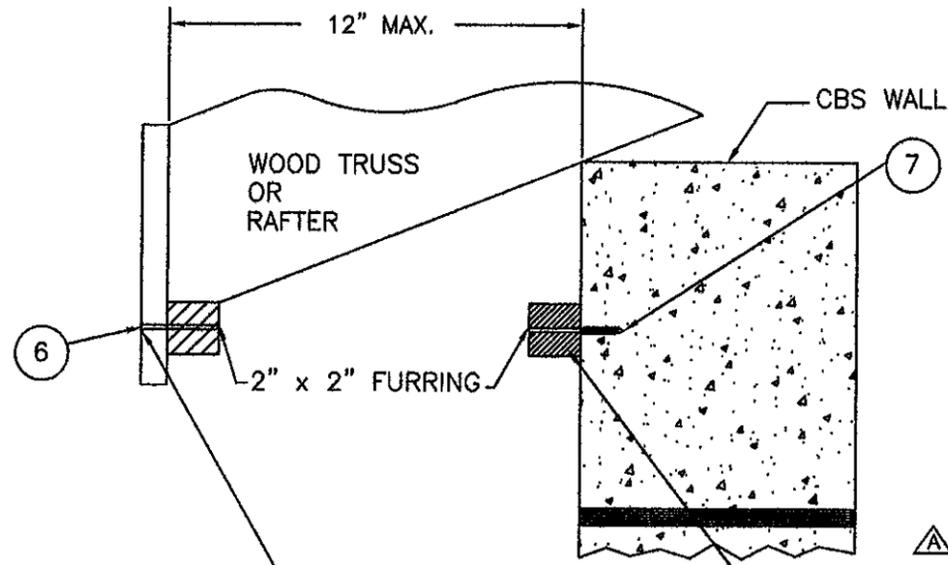


ATTACH FURRING TO FASCIA
USING 0.148" DIA. COMMON NAILS
@ 12" O.C. MAX. W/1.5" MIN. EMB.

2" x 2" S.Y.P. OR GREATER FURRING
STRIP SECURED TO CONCRETE OR CBS WALL USING
3/16" DIA. TAPCON WITH 1.5" MINIMUM
EMBEDMENT INTO CONCRETE OR 1" INTO CBS WALL
12" O.C. MAX.

FURRING INSTALLATION ON A CBS OVERHANG

ATTACH FURRING TO FASCIA
USING 0.148" DIA. COMMON NAILS
@ 12" O.C. MAX. W/1.5" MIN. EMB.

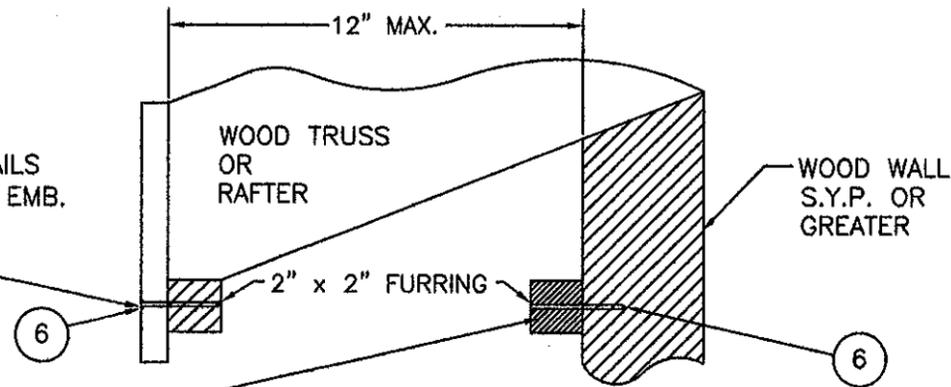

2" x 2" S.Y.P. OR GREATER FURRING
STRIP SECURED TO WOOD WALL USING
0.148" DIA. COMMON NAIL OF SUFFICIENT
LENGTH TO ACHIEVE 1.75" MIN.
EMBEDMENT 12" O.C. MAX.

FURRING INSTALLATION ON A WOOD OVERHANG

PROJECT #411-1009

REV	DESCRIPTION	DATE	BY
A	UPDATE TO 2010 FBC	12/27/11	TJH

KP BUILDING PRODUCTS
402 BOYER CIRCLE
WILLISTON, VT 05495


TITLE VINYL PVC SOFFIT WITH 1/2" AND 5/8" J-CHANNEL
FURRING INSTALLATION UP TO 12" DEEP OVERHANG

DATE	09/22/10
DRAWN BY:	RJA
SCALE:	N.T.S.
DRAWING NO.:	KPBP0002
SHEET:	3 OF 6
REV:	A


PREPARED BY: **RJE**
PTC, LLC
P.O. Box 520775
Longwood, FL 32752-0775
Phone: 321.690.1788
Fax: 321.690.1789
Email: info@kpc-comp.com

PRODUCT REVISED
as complying with the Florida
Building Code
Acceptance No **12-0113.03**
Expiration Date **11/1/2015**
By *[Signature]*
Miami Dade Product Control

Robert J. Amoruso, P.E.
Florida P.E. No. 49752

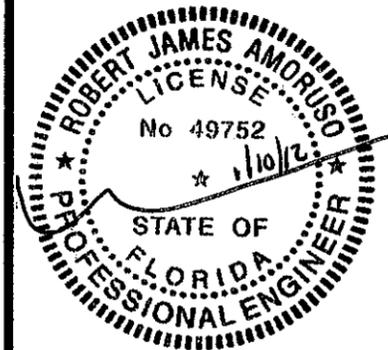


FURRING INSTALLATION FOR UP TO 24" DEEP ROOF OVERHANG

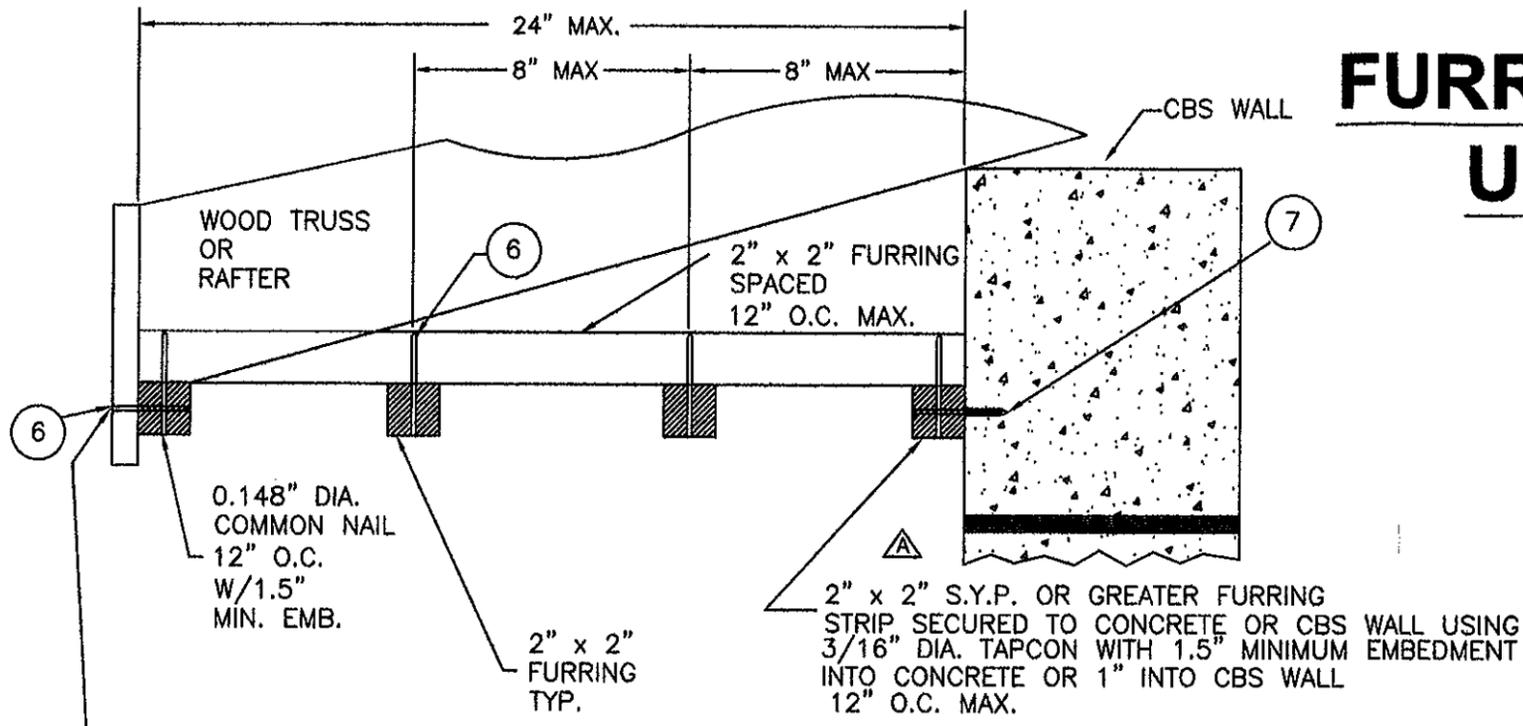

ATTACH FURRING TO FASCIA USING 0.148" DIA. COMMON NAILS @ 12" O.C. MAX. W/1.5" MIN. EMB.

FURRING INSTALLATION ON A CBS OVERHANG

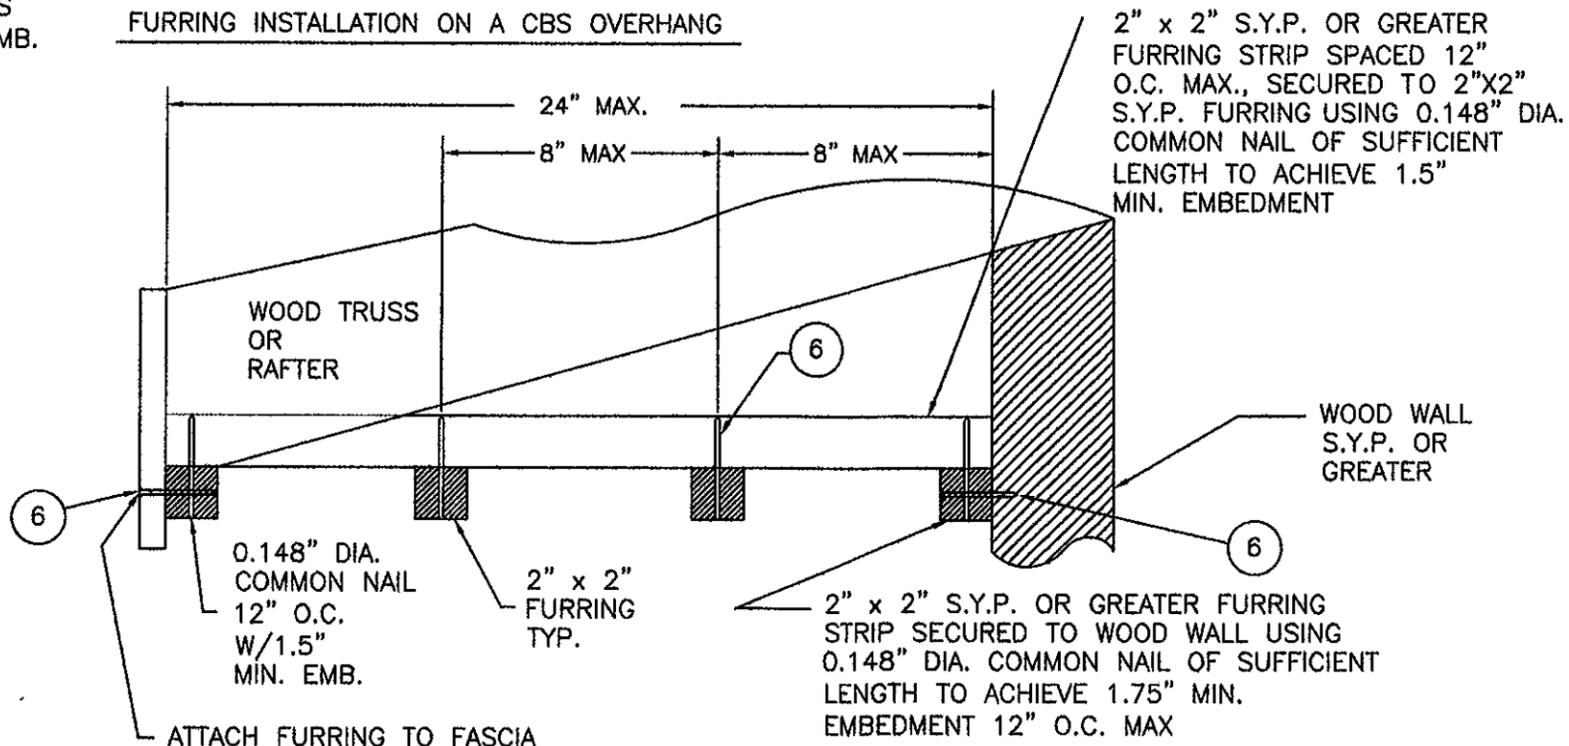

ATTACH FURRING TO FASCIA USING 0.148" DIA. COMMON NAILS @ 12" O.C. MAX. W/1.5" MIN. EMB.

FURRING INSTALLATION ON A WOOD OVERHANG

PROJECT #411-1009


KP BUILDING PRODUCTS
402 BOYER CIRCLE
WILLISTON, VT 05495


TITLE: VINYL PVC SOFFIT WITH 1/2" AND 5/8" J-CHANNEL FURRING INSTALLATION UP TO 24" DEEP OVERHANG

DATE	09/22/10
DRAWING NO.	KPBP0002
SCALE	N.T.S.
REV.	A
SHEET	4 OF 6

PRODUCT REVISED as complying with the Florida Building Code
Acceptance No 12-0113-03
Expiration Date 01/11/2015
By *[Signature]*
Miami Dade Product Control

Robert J. Amoruso, P.E.
Florida P.E. No. 49752

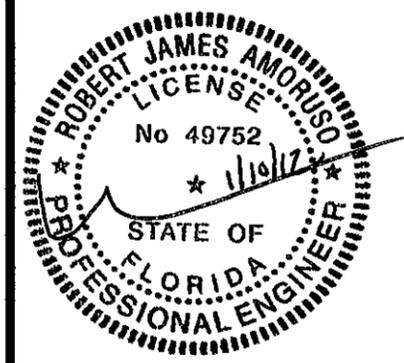

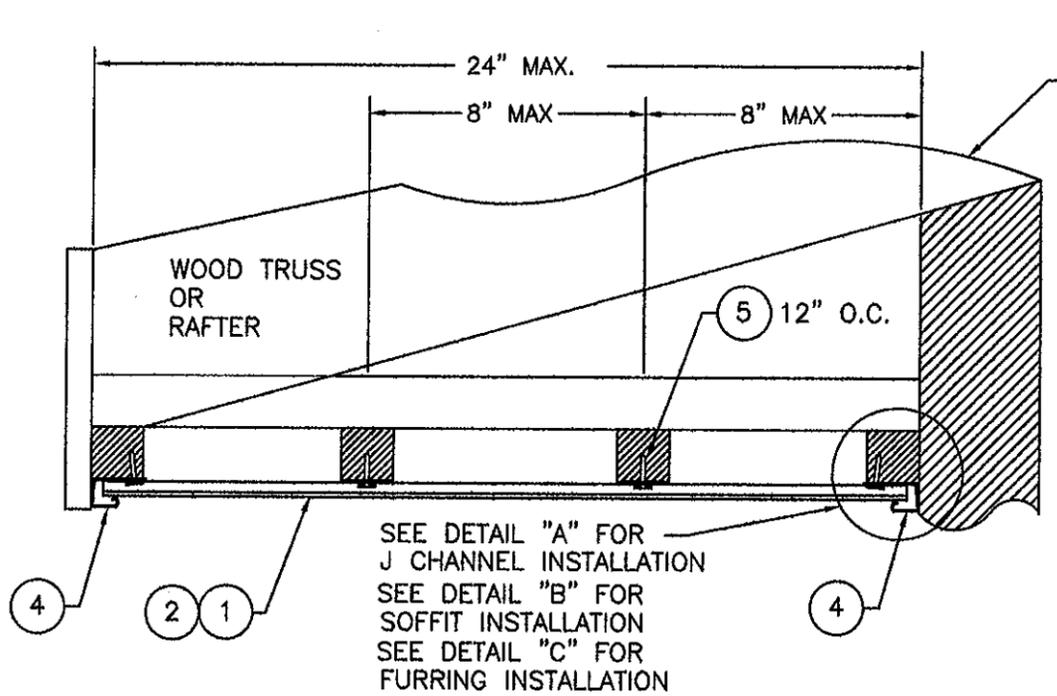



SEE DETAIL "A" FOR J CHANNEL INSTALLATION
 SEE DETAIL "B" FOR SOFFIT INSTALLATION
 SEE DETAIL "C" FOR FURRING INSTALLATION

TYP. INSTALLATION ON A WOOD OVERHANG
 FOR FURRING INSTALLATION SEE SHEET 4

ROOF PITCH SHOWN IS FOR SOFFIT INSTALLATION PURPOSES ONLY
 ACTUAL ROOF PITCH MAY VARY AND WILL NOT AFFECT SOFFIT INSTALLATION

SOFFIT INSTALLATION FOR UP TO 24" DEEP ROOF OVERHANG

ROOF PITCH SHOWN IS FOR SOFFIT INSTALLATION PURPOSES ONLY
 ACTUAL ROOF PITCH MAY VARY AND WILL NOT AFFECT SOFFIT INSTALLATION

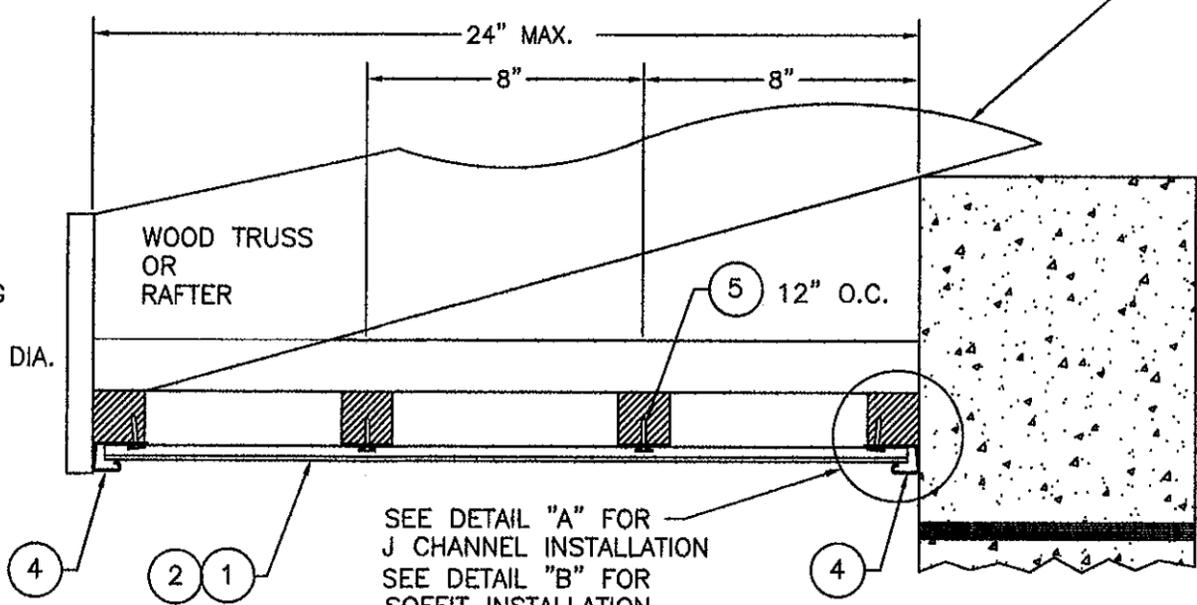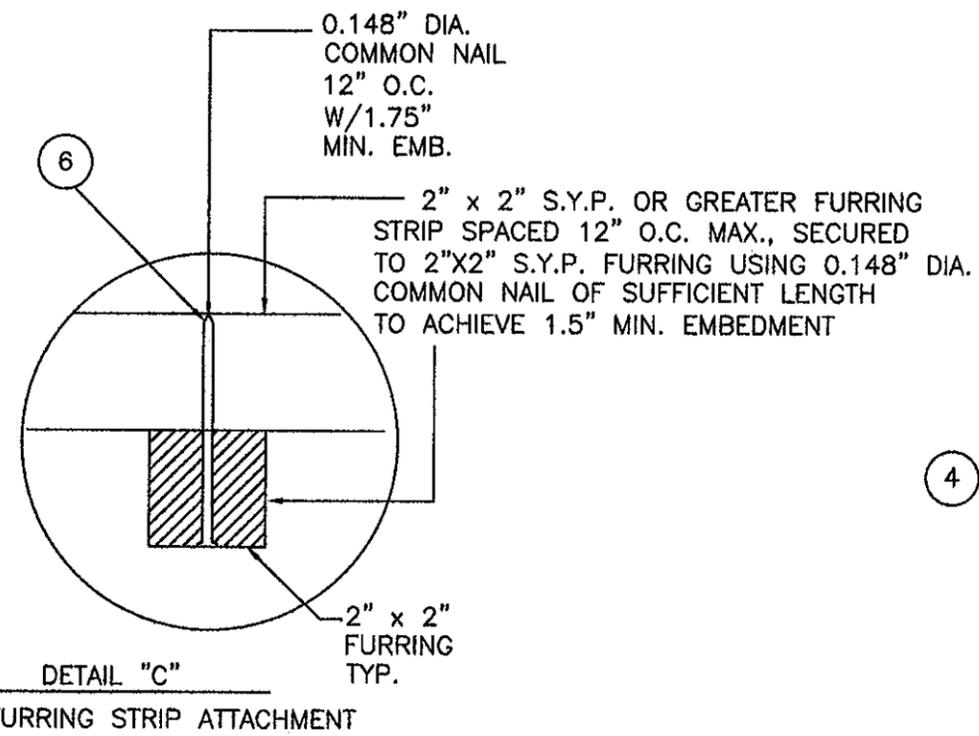

SEE DETAIL "A" FOR J CHANNEL INSTALLATION
 SEE DETAIL "B" FOR SOFFIT INSTALLATION
 SEE DETAIL "C" FOR FURRING INSTALLATION

TYP. INSTALLATION ON A CBS OVERHANG
 FOR FURRING INSTALLATION SEE SHEET 4

PROJECT #411-1009		T.J.H.	BY
		DATE	
		DESCRIPTION	
		REV	
A		UPDATE TO 2010 FBC	12/27/11
KP BUILDING PRODUCTS 402 BOYER CIRCLE WILLISTON, VT 05495		DRAWN BY: RJA	DATE: 09/22/10
TITLE: VINYL PVC SOFFIT WITH 1/2" AND 5/8" J-CHANNEL SOFFIT INSTALLATION UP TO 24" DEEP OVERHANG		SCALE: N.T.S.	DRAWING NO: KPBP0002
		REV: A	SHEET: 6 OF 6
PREPARED BY: RJA		DATE: 09/22/10	
P.T.C. LLC P.O. Box 520775 Largo, FL 33752-0775 Phone: 321.680.1788 Fax: 321.680.1788 Email: info@ptc-comp.com			

PRODUCT REVISED
 as complying with the Florida
 Building Code
 Acceptance No 12-011303
 Expiration Date 11/11/2015
 By *[Signature]*
 Miami Dade Product Control

Robert J. Amoruso, P.E.
 Florida P.E. No. 49752

ROBERT JAMES AMORUSO
 LICENSE
 No 49752
 11/10/12
 STATE OF
 FLORIDA
 PROFESSIONAL ENGINEER