



DEPARTMENT OF PERMITTING, ENVIRONMENT, AND REGULATORY
AFFAIRS (PERA)
BOARD AND CODE ADMINISTRATION DIVISION

MIAMI-DADE COUNTY, FLORIDA
PRODUCT CONTROL SECTION
11805 SW 26 Street, Room 208
Miami, Florida 33175-2474
T (786) 315-2590 F (786) 315-2599

NOTICE OF ACCEPTANCE (NOA)

www.miamidade.gov/pera/

Trulite Window & Door Solutions, LLC
8130 NW 74th Avenue
Medley, FL 33166

SCOPE:

This NOA is being issued under the applicable rules and regulations governing the use of construction materials. The documentation submitted has been reviewed and accepted by Miami-Dade County PERA-Product Control Section to be used in Miami-Dade County and other areas where allowed by the Authority Having Jurisdiction (AHJ).

This NOA shall not be valid after the expiration date stated below. The Miami-Dade County Product Control Section (In Miami-Dade County) and/or the AHJ (in areas other than Miami-Dade County) reserve the right to have this product or material tested for quality assurance purposes. If this product or material fails to perform in the accepted manner, the manufacturer will incur the expense of such testing and the AHJ may immediately revoke, modify, or suspend the use of such product or material within their jurisdiction. PERA reserves the right to revoke this acceptance, if it is determined by Miami-Dade County Product Control Section that this product or material fails to meet the requirements of the applicable building code.

This product is approved as described herein, and has been designed to comply with the Florida Building Code, including the High Velocity Hurricane Zone.

DESCRIPTION: Series "Impact View" Aluminum Fixed Window - L.M.I.

APPROVAL DOCUMENT: Drawing No. W03-39, titled Series "Impact View Alum. Fixed Wdw. (L.M.I.)", sheets 1 through 6 of 6, dated 06/10/03 with revision "F" dated 12/23/11, prepared by Al-Farooq Corporation, signed and sealed by Javad Ahmad, P. E., bearing the Miami-Dade County Product Control Revision stamp with the Notice of Acceptance number and expiration date by the Miami-Dade County Product Control Section.

MISSILE IMPACT RATING: Large and Small Missile Impact Resistant.

LABELING: Each unit shall bear a permanent label with the manufacturer's name or logo, city, state, model/series, and following statement: "Miami-Dade County Product Control Approved", unless otherwise noted herein.

RENEWAL of this NOA shall be considered after a renewal application has been filed and there has been no change in the applicable building code negatively affecting the performance of this product.

TERMINATION of this NOA will occur after the expiration date or if there has been a revision or change in the materials, use, and/ or manufacture of the product or process. Misuse of this NOA as an endorsement of any product, for sales, advertising or any other purposes shall automatically terminate this NOA. Failure to comply with any section of this NOA shall be cause for termination and removal of NOA.

ADVERTISEMENT: The NOA number preceded by the words Miami-Dade County, Florida, and followed by the expiration date may be displayed in advertising literature. If any portion of the NOA is displayed, then it shall be done in its entirety.

INSPECTION: A copy of this entire NOA shall be provided to the user by the manufacturer or its distributors and shall be available for inspection at the job site at the request of the Building Official.

This NOA revises NOA No. 10-0804.06 and consists of this page 1 and evidence pages E-1, and E-2, as well as approval document mentioned above.

The submitted documentation was reviewed by **Jaime D. Gascon, P. E.**



J. Gascon
2/15/12

NOA No. 12-0118.11
Expiration Date: March 04, 2014
Approval Date: February 23, 2012
Page 1

NOTICE OF ACCEPTANCE: EVIDENCE SUBMITTED

A. DRAWINGS

1. Manufacturer's die drawings and sections.
(Submitted under previous NOA No. 03-0710.01)
2. Drawing No. **W03-39**, titled Series "Impact View Alum. Fixed Wdw. (L.M.I.)", sheets 1 through 6 of 6, dated 06/10/03 with revision "F" dated 12/23/11, prepared by Al-Farooq Corporation, signed and sealed by Javad Ahmad, P. E.

B. TESTS

1. Test reports on: 1) Air Infiltration Test, per FBC, TAS 202-94
2) Uniform Static Air Pressure Test, Loading per FBC TAS 202-94
3) Water Resistance Test, per FBC, TAS 202-94
4) Large Missile Impact Test per FBC, TAS 201-94
5) Cyclic Wind Pressure Loading per FBC, TAS 203-94
along with marked-up drawings and installation diagram of an aluminum fixed windows, prepared by Fenestration Testing Laboratory, Inc., Test Reports No.'s **FTL-3467** and **FTL-3553**, dated 03/31/03, both signed and sealed by Joseph C. Chan, P. E.
(Submitted under previous NOA No. 03-0710.01)

C. CALCULATIONS:

1. Anchor verification calculations and structural analysis, complying with FBC-2004 and FBC-2007, prepared by Al-Farooq Corporation, dated 10/02/08, signed and sealed by Humayoun Farooq, P. E.
(Submitted under previous NOA No. 10-0804.06)
2. **Glazing complies with ASTM E1300-02/04**

D. QUALITY ASSURANCE

1. Miami-Dade Department of Permitting, Environment, and Regulatory Affairs (PERA).

E. MATERIAL CERTIFICATIONS

1. Notice of Acceptance No. **11-0325.05** issued to Solutia Inc. for their "**Saflex and Vanceva clear and color interlayers**" dated 05/05/11, expiring on 05/21/16.
2. Notice of Acceptance No. **07-1116.11** issued to Saf-Glas, LLC for their "**SAF-GLAS Polycarbonate Laminate**", dated 12/27/07, expiring on 12/16/12.
3. Notice of Acceptance No. **10-0331.02** issued to Cytec Industries, Inc. for their "**Uvekol S Laminated Glass Interlayer**", dated 05/05/10, expiring on 02/08/14.



Jaime D. Gascon, P. E.
Product Control Section Supervisor
NOA No. 12-0118.11
Expiration Date: March 04, 2014
Approval Date: February 23, 2012

Trulite Window & Door Solutions, LLC

NOTICE OF ACCEPTANCE: EVIDENCE SUBMITTED

F. STATEMENTS





1. Statement letter of conformance, complying with FBC-2010, and of no financial interest, dated 01/04/12, signed and sealed by Javad Ahmad, P. E.
2. Florida Dept of State, listing of Trulite Window & Door Solutions, LLC (Foreign Limited Liability Co.), managed by Arch Intermediate Holding, LLC, Tamarac, Fl., dated 02/03/10.
3. Certificate of registration of name change from "Trulite Residential Windows, LLC" to "Trulite Window & Door Solutions, LLC" issued by State of Delaware on 10/28/11, signed by J.W. Bullock.
4. Certificate of registration of name change from "Arch Windows, LLC" to Trulite Residential Windows, LLC" issued by State of Delaware on 07/27/11, signed by J.W. Bullock.
5. Florida Department of State, listing of Arch Window, LLC (Foreign Limited Liability Co.), managed by Arch Intermediate Holding, LLC, Tamarac, Florida, dated 01/22/10.
6. Certificate of registration of Arch Windows, LLC (Delaware) in State of Florida dated 02/04/10, managed by Arch Intermediate Holding, LLC.

G. OTHERS


1. Notice of Acceptance No. **10-0804.06**, issued to Arch Windows, LLC dba AWP for their Series "**Impact View Aluminum Fixed Window - L.M.I.**", approved on 03/25/09 and expiring on 03/04/14.



Jaime D. Gascon, P. E.
Product Control Section Supervisor
NOA No. 12-0118.11
Expiration Date: March 04, 2014
Approval Date: February 23, 2012

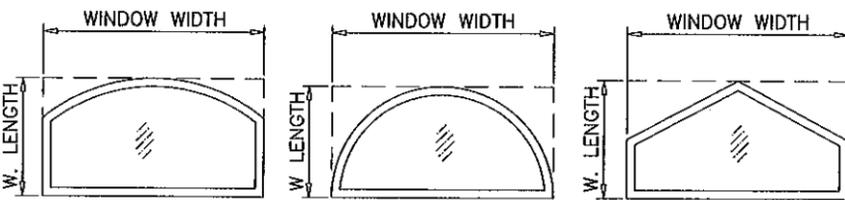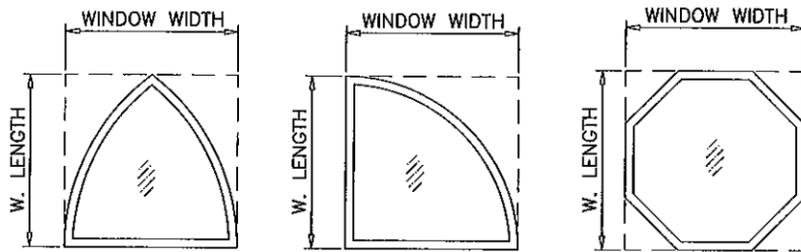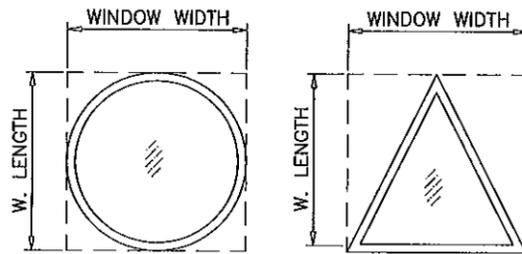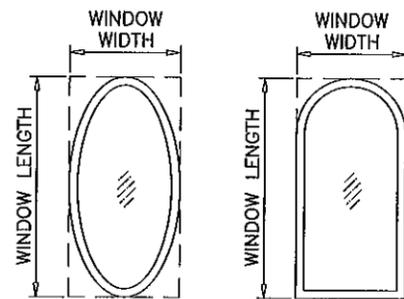

ALLOWABLE LOADS FOR ALTERNATE SHAPES AS SHOWN ABOVE OR SIMILAR CAN BE VERIFIED BY INSCRIBING PICTURE WINDOW SHAPE WITHIN SQUARE OR RECTANGLE AS SHOWN IN DOTTED LINES AND OBTAINING ALLOWABLE LOADS FROM THOSE SHAPES.

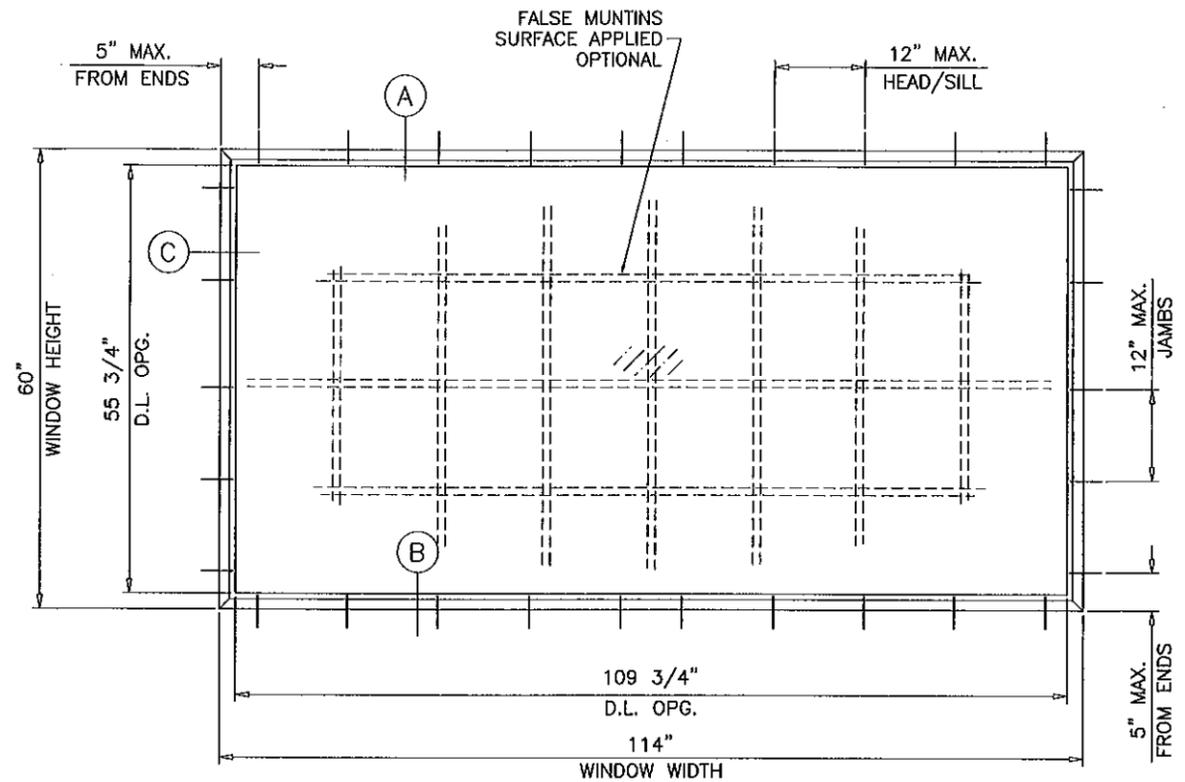

TYPICAL ELEVATION
TESTED UNIT

IMPACT VIEW ALUMINUM FIXED WINDOW

APPROVAL APPLIES TO SINGLE UNITS OR SIDE BY SIDE COMBINATIONS OF FIXED/FIXED OR FIXED WITH OTHER MIAMI-DADE COUNTY APPR'D WINDOWS USING MIAMI-DADE COUNTY APPROVED MULLIONS IN BETWEEN. LOWER DESIGN PRESSURE FROM WINDOWS OR MULLION APPROVAL WILL APPLY TO ENTIRE SYSTEM.

DESIGN LOAD RATING FOR THESE WINDOWS TO BE AS PER CHARTS SHOWN ON SHEETS 2 & 3.

THIS PRODUCT HAS BEEN DESIGNED AND TESTED TO COMPLY WITH THE REQUIREMENTS OF THE FLORIDA BUILDING CODE INCLUDING HIGH VELOCITY HURRICANE ZONE (HVHZ).

WOOD BUCKS BY OTHERS, MUST BE ANCHORED PROPERLY TO TRANSFER LOADS TO THE STRUCTURE.

ANCHORS SHALL BE AS LISTED, SPACED AS SHOWN ON DETAILS, ANCHORS EMBEDMENT TO BASE MATERIAL SHALL BE BEYOND WALL DRESSING OR STUCCO.

ANCHORING OR LOADING CONDITIONS NOT SHOWN IN THESE DETAILS ARE NOT PART OF THIS APPROVAL.

A LOAD DURATION INCREASE IS USED IN DESIGN OF ANCHORS INTO WOOD ONLY.

MATERIALS INCLUDING BUT NOT LIMITED TO STEEL/METAL SCREWS, THAT COME INTO CONTACT WITH OTHER DISSIMILAR MATERIALS SHALL MEET THE REQUIREMENTS OF THE FLORIDA BLDG. CODE SECTION 2003.8.4.

THESE WINDOWS ARE RATED FOR LARGE & SMALL MISSILE IMPACT. SHUTTERS ARE NOT REQUIRED.

Engr: JAVAD AHMAD
CIVIL
FLA. PE # 70592
C.A.N. 3538

JAN 12 2012

PRODUCT REVISED
as complying with the Florida
Building Code 12-0118.11
Acceptance No. 23104/2014
Expiration Date
By: [Signature]
Miami Dade Product Control


af c
AL-FAROOQ CORPORATION
ENGINEERS & PRODUCT DEVELOPMENT
1235 S.W. 87 AVE
MIAMI, FLORIDA 33174
TEL (305) 264-8100 FAX (305) 262-6978
COMP-ANL\W03-39YO

IMPACT VIEW ALUM FIXED WDW. (L.M.I.)
TRULITE WINDOW & DOOR SOLUTIONS, LLC
8130 N.W. 74TH AVE.
MEDLEY, FL. 33166
TEL (305) 887-2646 FAX (305) 883-1309

no	date	by	description
C	07.12.07		UPDATED FOR 2004 FBC, NAME REV.
D	11.24.08		UPDATED FOR 2007 FBC
E	05.27.10		MANUF. NAME REVISED
F	12.23.11		UPDATED TO 2010 FBC, NAME REV


date: 06-10-03
scale: 1/2" = 1'-0"
dr. by: HAMID
chk. by:
drawing no.
W03-39
sheet 1 of 6

DESIGN LOAD CAPACITY - PSF									
WINDOW DIMS.		GLASS TYPE 'B'				GLASS TYPE 'C'			
		ANCHORS TYPE 'A'		ANCHORS TYPE 'B'		ANCHORS TYPE 'A'		ANCHORS TYPE 'B'	
WIDTH	LENGTH	EXT.(+)	INT.(-)	EXT.(+)	INT.(-)	EXT.(+)	INT.(-)	EXT.(+)	INT.(-)
19-1/8"	26"	80.0	80.0	80.0	80.0	80.0	80.0	80.0	80.0
26-1/2"		80.0	80.0	80.0	80.0	80.0	80.0	80.0	80.0
37"		80.0	80.0	80.0	80.0	80.0	80.0	80.0	80.0
53-1/8"		80.0	80.0	80.0	80.0	80.0	80.0	80.0	80.0
19-1/8"	38-3/8"	80.0	80.0	80.0	80.0	80.0	80.0	80.0	80.0
26-1/2"		80.0	80.0	80.0	80.0	80.0	80.0	80.0	80.0
37"		64.9	64.9	64.9	64.9	80.0	80.0	80.0	80.0
53-1/8"		62.5	62.5	62.5	62.5	79.6	79.6	80.0	80.0
19-1/8"	50-5/8"	80.0	80.0	80.0	80.0	80.0	80.0	80.0	80.0
26-1/2"		80.0	80.0	80.0	80.0	80.0	80.0	80.0	80.0
37"		64.9	64.9	64.9	64.9	80.0	80.0	80.0	80.0
53-1/8"		47.4	47.4	47.4	47.4	73.6	73.6	80.0	80.0
19-1/8"	63"	80.0	80.0	80.0	80.0	80.0	80.0	80.0	80.0
26-1/2"		80.0	80.0	80.0	80.0	80.0	80.0	80.0	80.0
37"		64.9	64.9	64.9	64.9	75.6	75.6	80.0	80.0
53-1/8"		45.2	45.2	45.2	45.2	64.3	64.3	80.0	80.0
19-1/8"	74-1/4"	80.0	80.0	80.0	80.0	80.0	80.0	80.0	80.0
26-1/2"		80.0	80.0	80.0	80.0	80.0	80.0	80.0	80.0
37"		64.9	64.9	64.9	64.9	70.4	70.4	80.0	80.0
53-1/8"		45.2	45.2	45.2	45.2	57.3	57.3	80.0	80.0

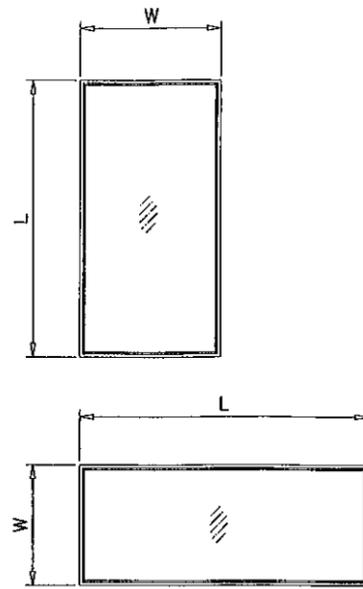

NOTE:
WIDTH AND LENGTH DIMENSIONS CAN BE ORIENTED VERTICALLY OR HORIZONTALLY AS SHOWN ABOVE.

NOTE:
GLASS CAPACITIES ON THIS SHEET ARE BASED ON ASTM E1300-04 (3 SEC. GUSTS).

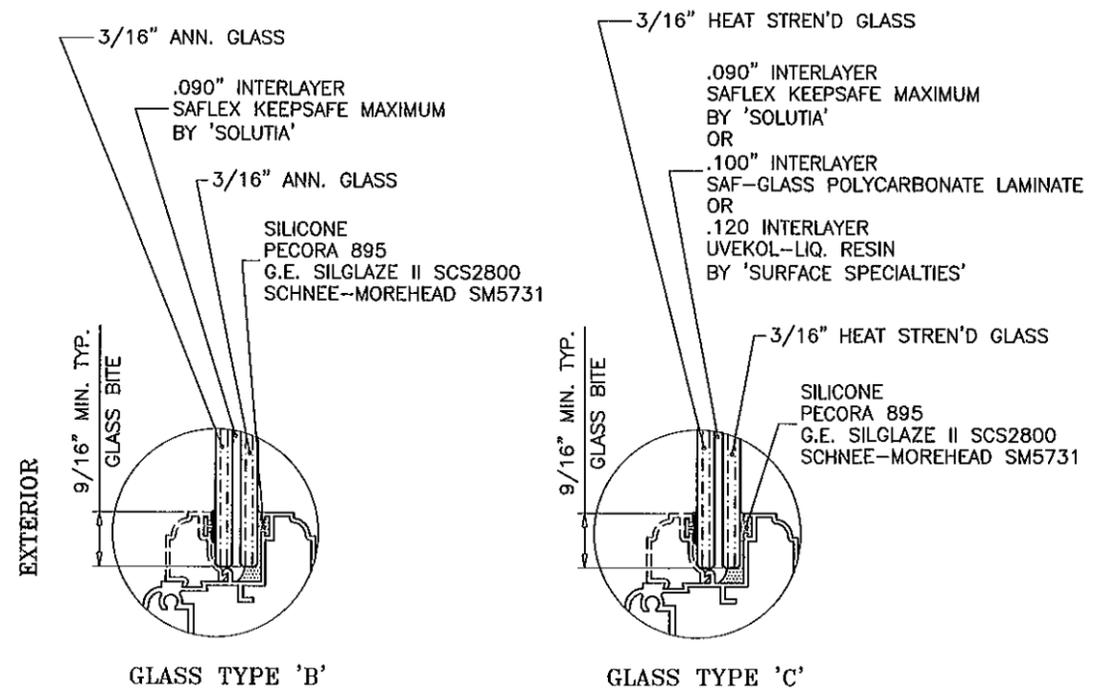

GLAZING DETAILS

Engr: JAVAD AHMAD
CIVIL
FLA. PE # 70592
C.A.N. 3538

JAN 12 2012

PRODUCT REVISED
as complying with the Florida
Building Code
Acceptance No 12-0118.11
Expiration Date 03/04/2014

By: *[Signature]*
Miami Dade Product Control

af c

AL-FAROOQ CORPORATION
ENGINEERS & PRODUCT DEVELOPMENT
1235 S.W. 87 AVE
MIAMI, FLORIDA 33174
TEL. (305) 264-8100 FAX. (305) 262-6978
COMP-ANI\W03-39Y0

IMPACT VIEW ALUM FIXED WDW. (L.M.I.)

TRULITE WINDOW & DOOR SOLUTIONS, LLC
8130 N.W. 74TH AVE.
MEDLEY, FL. 33166
TEL. (305) 887-2646 FAX (305) 883-1309

NO	DATE	DESCRIPTION
C	07.12.07	UPDATED FOR 2004 FBC, NAME REV.
D	11.24.08	NOTE REV.
E	05.27.10	MANUF. NAME REVISED
F	12.23.11	MANUF. NAME REVISED


date: 06-10-03
scale: 1/2" = 1"
dr. by: HAMID
chk. by:

drawing no.
W03-39

sheet 2 of 6

DESIGN LOAD CAPACITY - PSF										
WINDOW DIMS.		GLASS TYPE 'B'				GLASS TYPE 'C'				
		ANCHORS TYPE 'A'		ANCHORS TYPE 'B'		ANCHORS TYPE 'A'		ANCHORS TYPE 'B'		
WIDTH	LENGTH	EXT.(+)	INT.(-)	EXT.(+)	INT.(-)	EXT.(+)	INT.(-)	EXT.(+)	INT.(-)	
36"	48"	66.7	66.7	66.7	66.7	76.8	76.8	80.0	80.0	
42"		57.1	57.1	50.0	50.0	73.1	73.1	80.0	80.0	
48"		50.0	50.0	50.0	50.0	72.0	72.0	80.0	80.0	
54"		50.0	50.0	50.0	50.0	72.0	72.0	80.0	80.0	
60"		50.0	50.0	50.0	50.0	60.0	60.0	80.0	80.0	
66"		50.0	50.0	50.0	50.0	61.7	61.7	80.0	80.0	
72"		50.0	50.0	50.0	50.0	54.0	54.0	80.0	80.0	
36"	60"	66.7	66.7	66.7	66.7	68.6	68.6	80.0	80.0	
42"		57.1	57.1	50.0	50.0	63.3	63.3	80.0	80.0	
48"		50.0	50.0	50.0	50.0	60.0	60.0	80.0	80.0	
54"		44.4	44.4	44.4	44.4	58.2	58.2	80.0	80.0	
60"		40.0	40.0	40.0	40.0	57.6	57.6	80.0	80.0	
66"		40.0	40.0	40.0	40.0	57.6	57.6	80.0	80.0	
72"		40.0	40.0	40.0	40.0	49.4	49.4	80.0	80.0	
36"	72"	64.0	64.0	66.7	66.7	64.0	64.0	80.0	80.0	
42"		57.1	57.1	50.0	50.0	58.1	58.1	80.0	80.0	
48"		50.0	50.0	50.0	50.0	54.0	54.0	80.0	80.0	
54"		44.4	44.4	44.4	44.4	51.2	51.2	80.0	80.0	
60"		40.0	40.0	40.0	40.0	49.4	49.4	80.0	80.0	
66"		36.4	36.4	36.4	36.4	48.3	48.3	72.7	72.7	
72"		33.3	33.3	33.3	33.3	48.0	48.0	66.7	66.7	
36"	84"	61.1	61.1	66.7	66.7	61.1	61.1	80.0	80.0	
42"		54.9	54.9	50.0	50.0	54.9	54.9	80.0	80.0	
48"		50.0	50.0	50.0	50.0	50.4	50.4	80.0	80.0	
54"		44.4	44.4	44.4	44.4	47.2	47.2	80.0	80.0	
60"		40.0	40.0	40.0	40.0	44.8	44.8	80.0	80.0	
66"		-	-	-	-	43.1	43.1	72.7	72.7	
72"		-	-	-	-	42.0	42.0	66.7	66.7	
36"	96"	59.1	59.1	64.8	64.8	59.1	59.1	80.0	80.0	
42"		52.7	52.7	50.0	50.0	52.7	52.7	80.0	80.0	
48"		48.0	48.0	50.0	50.0	48.0	48.0	80.0	80.0	
54"		44.4	44.4	44.4	44.4	44.5	44.5	80.0	80.0	
60"		-	-	-	-	41.9	41.9	80.0	80.0	
66"		-	-	-	-	39.9	39.9	72.7	72.7	
36"		108"	57.6	57.6	63.2	63.2	57.6	57.6	80.0	80.0
42"	51.1		51.1	50.0	50.0	51.1	51.1	80.0	80.0	
48"	46.3		46.3	50.0	50.0	46.3	46.3	80.0	80.0	
54"	-		-	-	-	42.7	42.7	80.0	80.0	
60"	-		-	-	-	39.9	39.9	80.0	80.0	
36"	114"		60.0	60.0	62.5	62.5	60.0	60.0	80.0	80.0
42"			53.1	53.1	50.0	50.0	53.1	53.1	80.0	80.0
48"		48.0	48.0	50.0	50.0	48.0	48.0	80.0	80.0	
54"		-	-	-	-	44.1	44.1	80.0	80.0	
60"		-	-	-	-	41.1	41.1	80.0	80.0	
36"		120"	56.5	56.5	61.9	61.9	56.5	56.5	80.0	80.0
42"			49.9	49.9	-	-	49.9	49.9	80.0	80.0
48"	-		-	-	-	45.0	45.0	80.0	80.0	
54"	-		-	-	-	41.3	41.3	80.0	80.0	
36"	132"		55.6	55.6	60.9	60.9	55.6	55.6	80.0	80.0
42"			-	-	-	-	48.9	48.9	80.0	80.0
48"			-	-	-	-	44.0	44.0	80.0	80.0
36"		144"	54.9	54.9	60.2	60.2	54.9	54.9	80.0	80.0
42"			-	-	-	-	48.2	48.2	80.0	80.0

NOTE:
GLASS CAPACITIES ON THIS SHEET ARE
BASED ON ASTM E1300-04 (3 SEC. GUSTS).

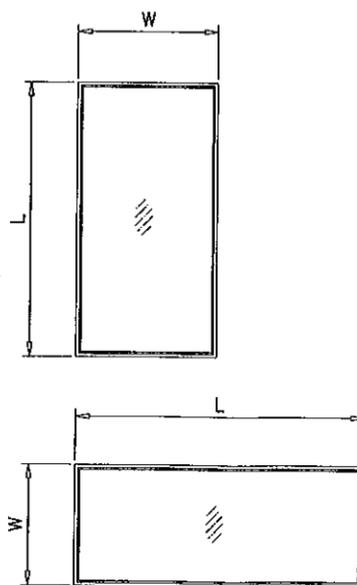

NOTE:
WIDTH AND LENGTH DIMENSIONS CAN BE ORIENTED
VERTICALLY OR HORIZONTALLY AS SHOWN ABOVE.


Engr: JAVAD AHMAD
CIVIL
FLA. PE # 70592
C.A.N. 3538

J.A.

JAN 12 2012

PRODUCT REVISED
as complying with the Florida
Building Code
Acceptance No. 12-0118.11
Expiration Date 03/04/2014

By *[Signature]*
Miami Dade Product Control

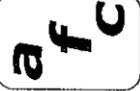

AL-FAROOQ CORPORATION
ENGINEERS & PRODUCT DEVELOPMENT
1235 S.W. 87 AVE
MIAMI, FLORIDA 33174
TEL. (305) 264-8100 FAX. (305) 262-6978
COMP-ANL W03-3970

IMPACT VIEW ALUM FIXED WDW. (L.M.I.)





TRULITE WINDOW & DOOR SOLUTIONS, LLC
8130 N.W. 74TH AVE.
MEDLEY, FL. 33166
TEL. (305) 887-2646 FAX (305) 883-1309

no	date	by	description
C	07.12.07		UPDATED FOR 2004 FBC, NAME REV.
D	11.24.08		NOTE REV.
E	05.27.10		MANUF. NAME REVISED
F	12.23.11		MANUF. NAME REVISED

dates: 06-10-03
scale: -
dr. by: HAMID
chk. by:

drawing no.
W03-39

sheet 3 of 6

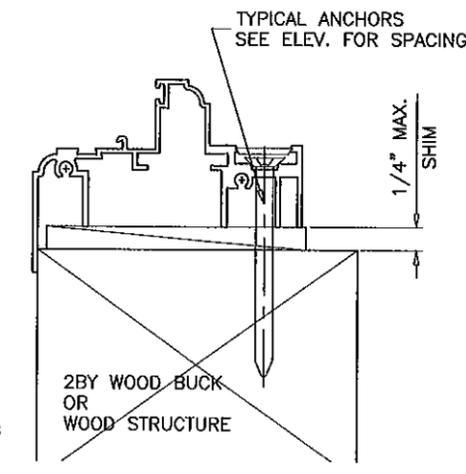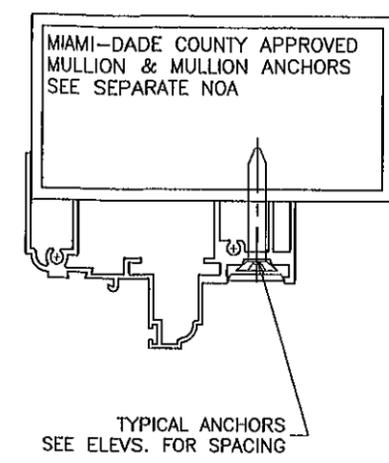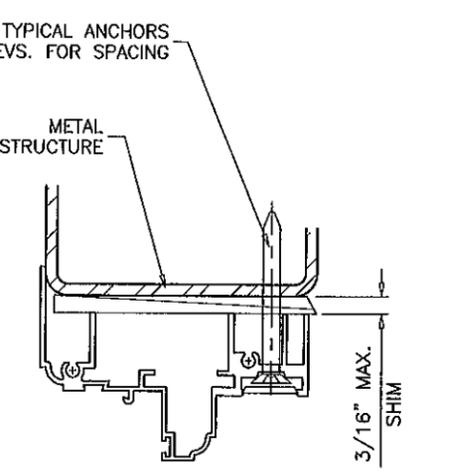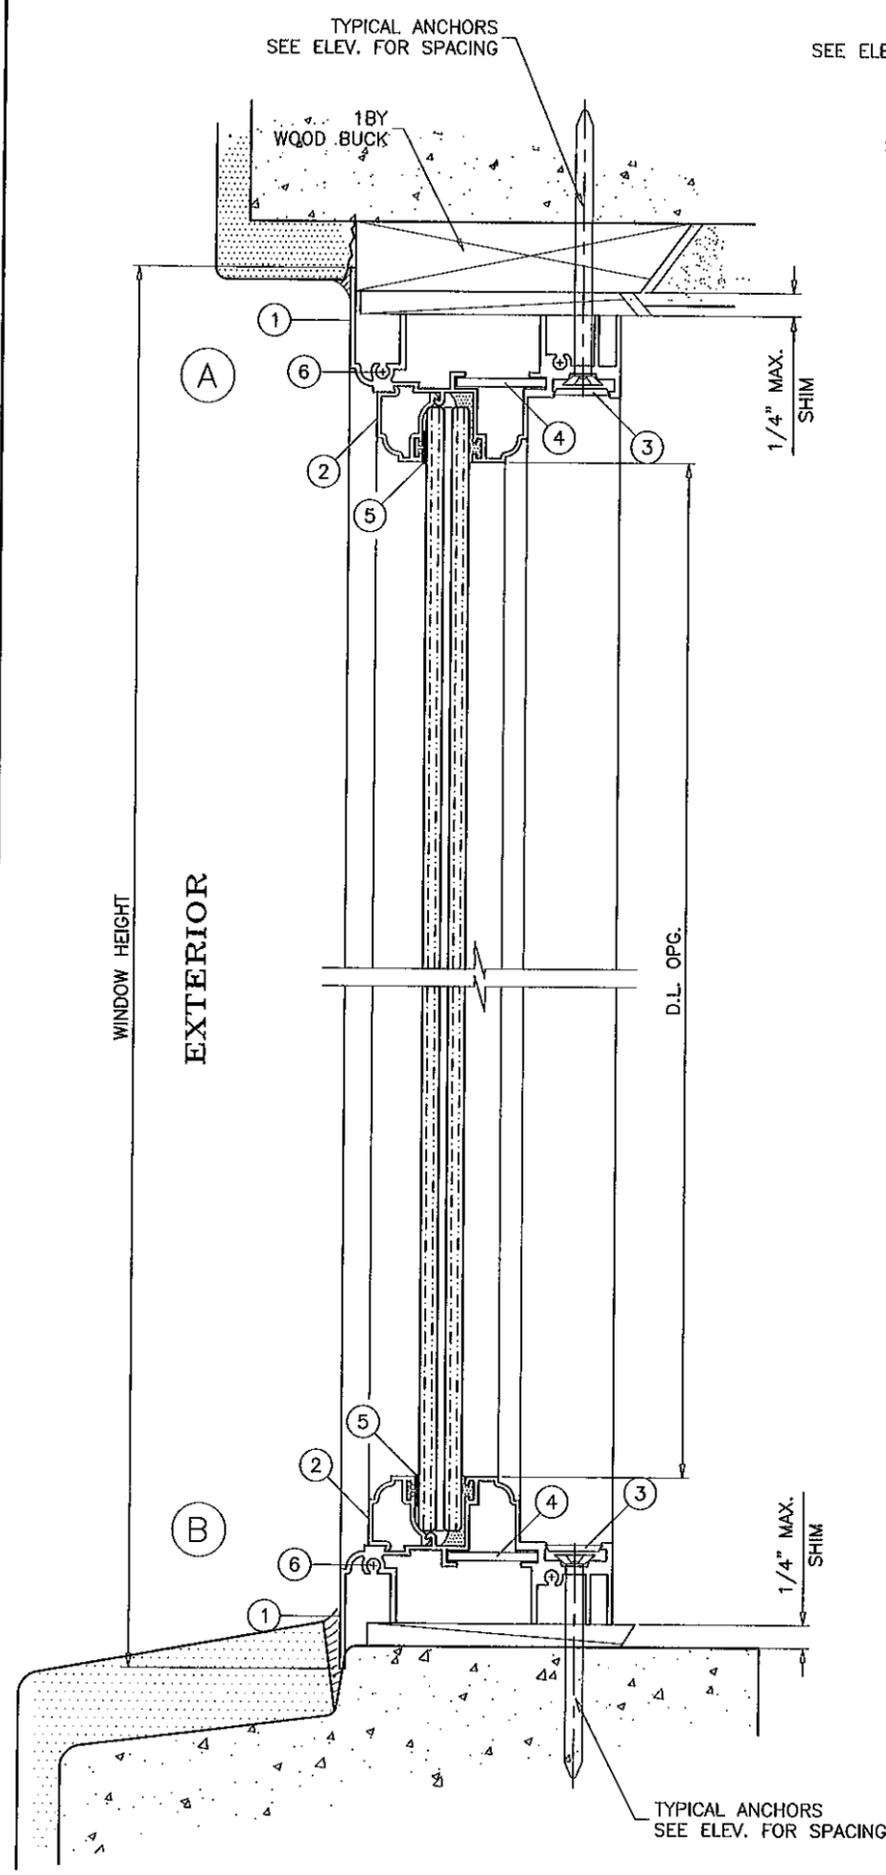

WOOD BUCKS AND METAL STRUCTURE NOT BY TRULITE MUST SUSTAIN LOADS IMPOSED BY GLAZING SYSTEM AND TRANSFER THEM TO THE BUILDING STRUCTURE.

TYPICAL ANCHORS: SEE ELEV. FOR SPACING

TYPE 'A'- 3/16" TAPCONS BY 'ITW'
3/16" ULTRACONS BY 'ELCO'
 INTO 2BY WOOD BUCKS OR WOOD STRUCTURE
 1-3/8" MIN. PENETRATION INTO WOOD
 THRU 1BY BUCKS INTO CONC. OR MASONRY
 1-1/4" MIN. EMBED INTO CONC. OR MASONRY
 DIRECTLY INTO CONC. OR MASONRY
 1-1/4" MIN. EMBED INTO CONC. OR MASONRY

TYPE 'B'- 1/4" TAPCONS BY 'ITW'
1/4" ULTRACONS BY 'ELCO'
 INTO 2BY WOOD BUCKS OR WOOD STRUCTURE
 1-3/8" MIN. PENETRATION INTO WOOD
 THRU 1BY BUCKS INTO CONC. OR MASONRY
 1-1/4" MIN. EMBED INTO CONC. OR MASONRY
 DIRECTLY INTO CONC. OR MASONRY
 1-1/4" MIN. EMBED INTO CONC. OR MASONRY

3/16" TEKS OR SELF DRILLING SCREWS (GRADE 5 CRS)
 INTO METAL STRUCTURES
 STEEL : 12 GA. MIN. (Fy = 36 KSI MIN.)
 ALUMINUM : 1/8" THK. MIN. (6063-T5 MIN.)
 (STEEL IN CONTACT WITH ALUMINUM TO BE PLATED OR PAINTED)

#10 SMS OR SELF DRILLING SCREWS
 INTO MIAMI-DADE COUNTY APPROVED MULLIONS
 (NO SHIM SPACE)

ANCHOR EDGE DISTANCES
 INTO CONCRETE AND MASONRY = 1-1/4" MIN.
 INTO WOOD STRUCTURE = 3/4" MIN.
 INTO METAL STRUCTURE = 1/2" MIN.

SEALANTS:
 FRAME CORNERS AND INSTALLATION SCREWS SEALED WITH GE SILICONE SEALANT.

Engr: JAVAD AHMAD
 CIVIL
 FLA. PE # 70592
 C.A.N. 3538
 JAN 12 2012

PRODUCT REVISED
 as complying with the Florida
 Building Code
 Acceptance No 12-0118.11
 Expiration Date 03/04/2014
 By [Signature]
 Miami Dade Product Control

af c
AL-FAROOQ CORPORATION
 ENGINEERS & PRODUCT DEVELOPMENT
 1235 S.W. 87 AVE
 MIAMI, FLORIDA 33174
 TEL. (305) 264-8100 FAX. (305) 262-6978
 COMP-ANL\W03-39YO



IMPACT VIEW ALUM FIXED WDW. (L.M.I.)
TRULITE WINDOW & DOOR SOLUTIONS, LLC
 8130 N.W. 74TH AVE.
 MEDLEY, FL. 33166
 TEL. (305) 887-2646 FAX (305) 883-1309

no	date	description	by
C	07.12.07	UPDATED FOR 2004 REC. NAME REV.	ANCHORS REV.
D	11.24.08		MANUF. NAME REVISED
E	05.27.10		MANUF. NAME REVISED
F	12.23.11		MANUF. NAME REVISED

date: 06-10-03
 scale: 1/2" = 1"
 dr. by: HAMID
 chk. by:
 drawing no. W03-39
 sheet 4 of 6

no.	date	by	description
C	07.12.07		UPDATED FOR 2004 FBC. NAME REV.
D	11.24.08		NO CHANGE THIS SHEET
E	05.27.10		MANUF. NAME REVISED
F	12.23.11		MANUF. NAME REVISED


date:	06-10-03
scale:	1/2" = 1"
dr. by:	HAMID
chk. by:	

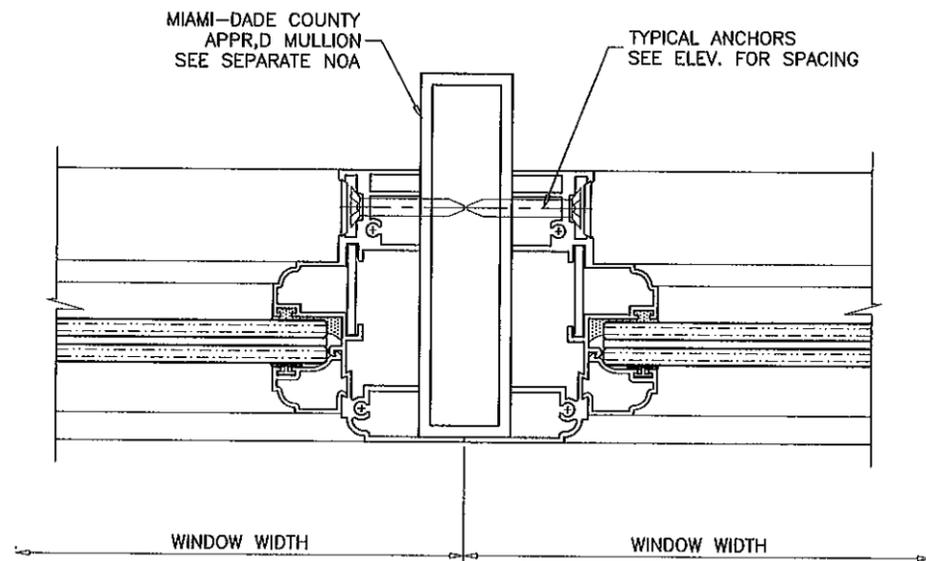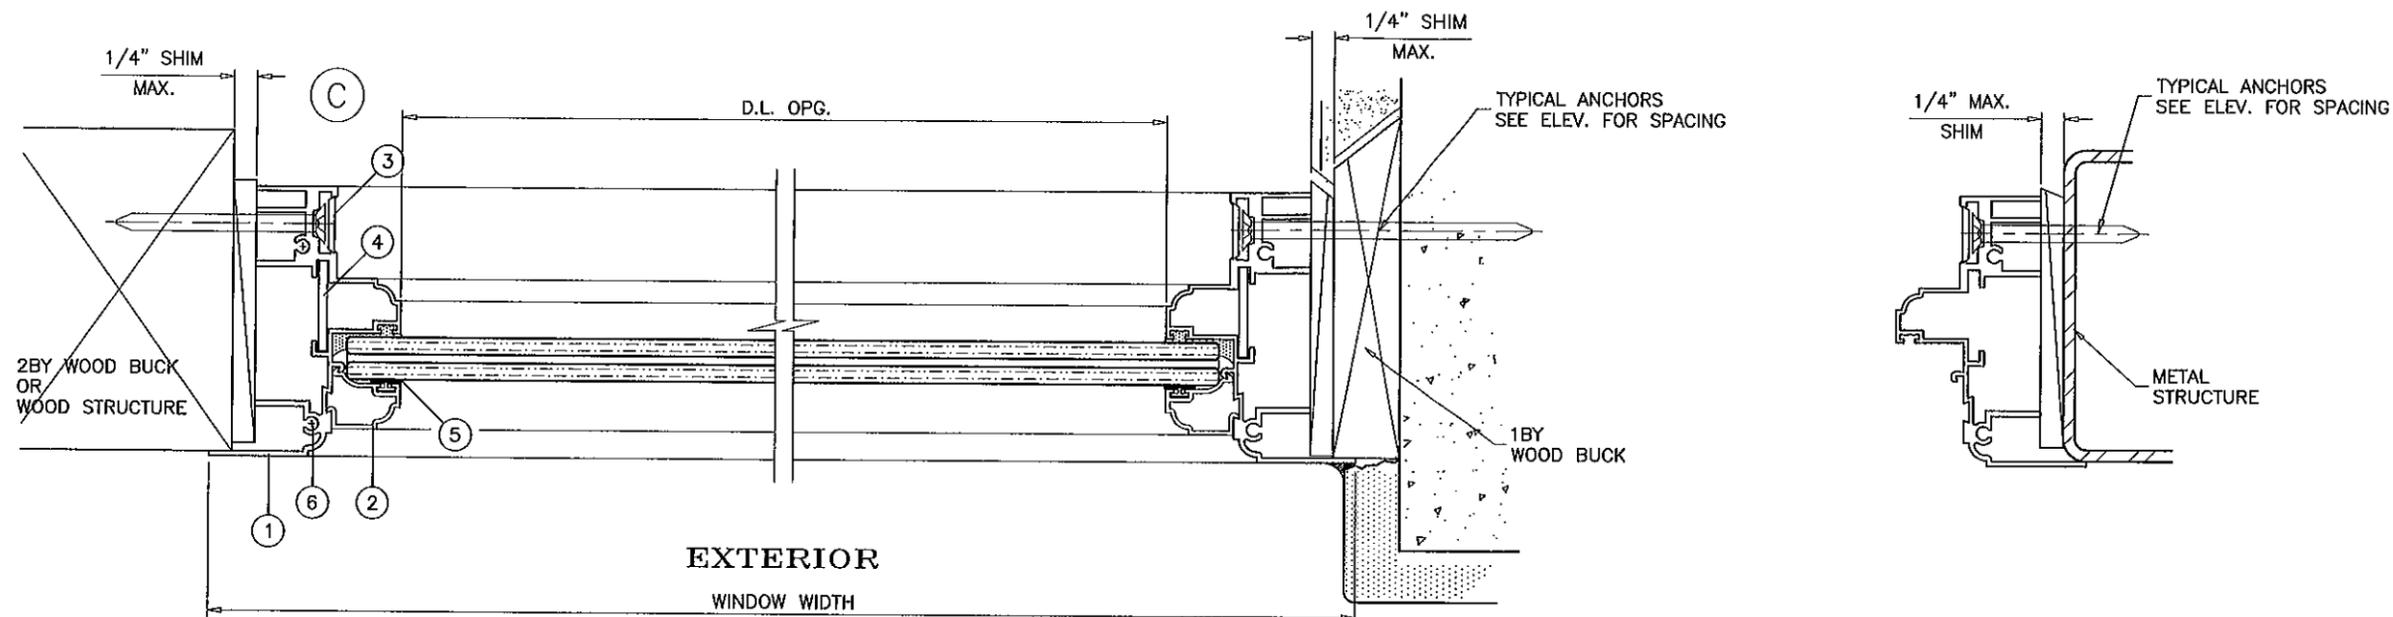


Engr: JAVAD AHMAD
 CIVIL
 FLA. PE # 70592
 C.A.N. 3538

J.A.
 JAN 12 2012

PRODUCT REVISED
 as complying with the Florida
 Building Code **12-0118.11**
 Acceptance No.
 Expiration Date **03/04/2014**
 By *[Signature]*
 Miami Dade Product Control

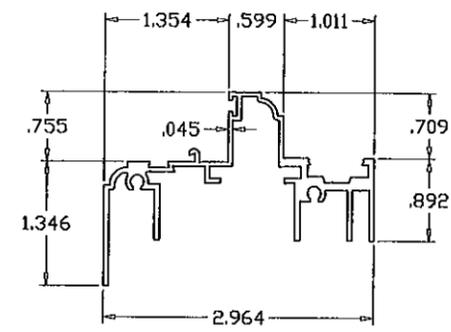


WINDOW FRAME

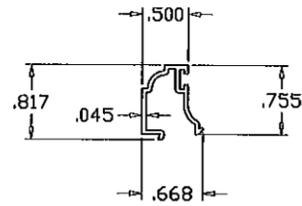


GLAZING BEAD

ITEM	PART #	QUANTITY	DESCRIPTION	MATERIAL	MANF./SUPPLIER/REMARKS
1	YE-68	4	WINDOW FRAME	6063-T5	-
2	YE-1405	AS REQD.	GLAZING STOP (OPTIONAL)	6063-T5	-
3	YE-816	4	COVER PLATE	6063-T5	-
4	YH-1465	4	FRAME CORNER KEY	6063-T5	-
5	YH-622	AS REQD.	GLAZING VINYL	VINYL	SULLIVAN
6	YF-10	2/ CORNER	FRAME ASSEMBLY SCREWS	-	#8 X 1" PH SMS

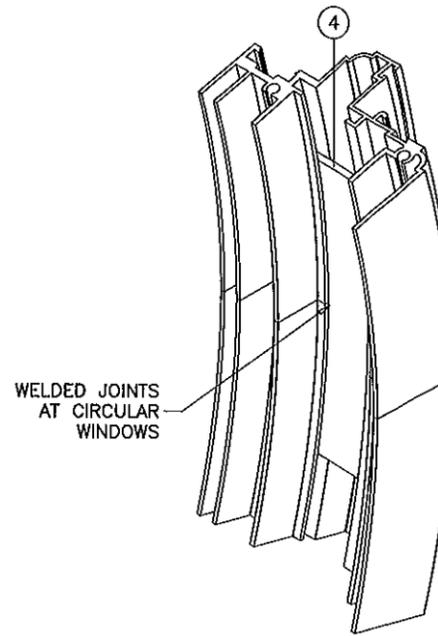

CIRCULAR WINDOWS

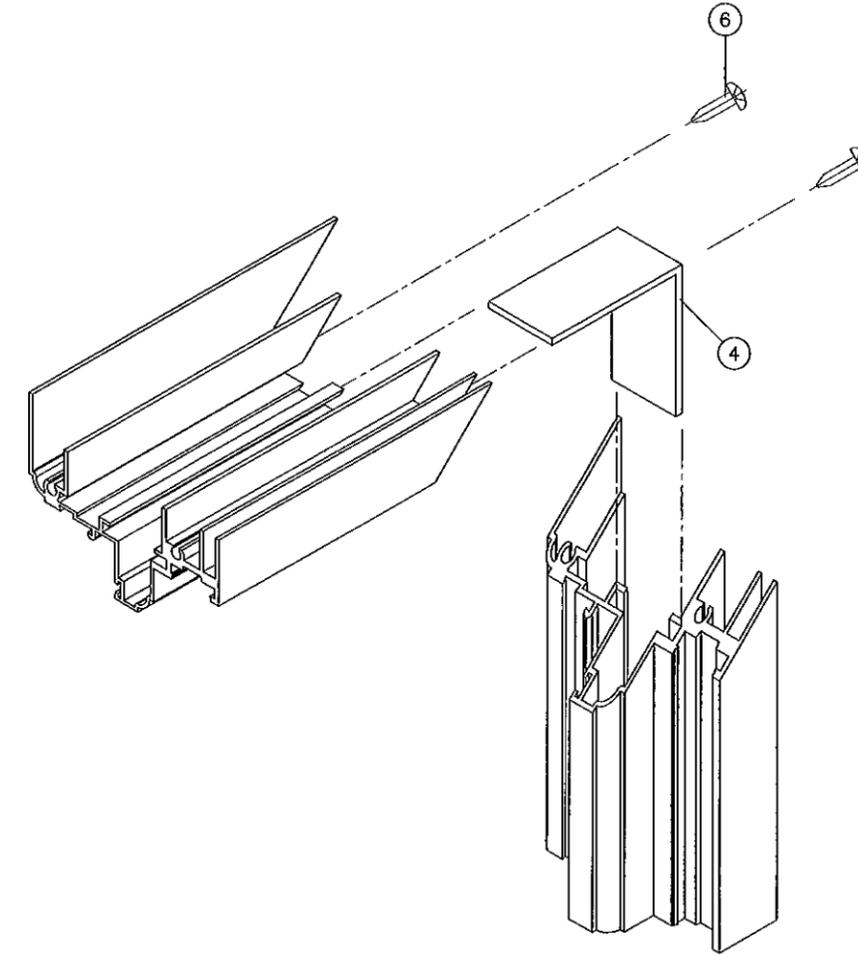

RECT. OR SQUARE WINDOWS

TYP. CORNER DETAILS

Engr: JAVAD AHMAD
 CIVIL
 FLA. PE # 70592
 C.A.N. 3838

JAN 18 2012

PRODUCT REVISED
 as complying with the Florida
 Building Code
 Acceptance No 12-0118.11
 Expiration Date 03/04/2014

By *Javad Ahmad*
 Miami Dade Product Control

af c

AL-FAROOQ CORPORATION
 ENGINEERS & PRODUCT DEVELOPMENT
 1235 S.W. 87 AVE
 MIAMI, FLORIDA 33174
 TEL. (305) 264-8100 FAX. (305) 262-6978
 COMP-ANL\W03-39YO

IMPACT VIEW ALUM FIXED WDW. (L.M.I.)

TRULITE WINDOW & DOOR SOLUTIONS, LLC
 8130 N.W. 74TH AVE.
 MEDLEY, FL. 33166
 TEL. (305) 887-2646 FAX (305) 883-1309

NO	DATE	BY	DESCRIPTION
C	07.12.07		UPDATED FOR 2004 FBC, NAME REV.
D	11.24.08		NO CHANGE THIS SHEET
E	05.27.10		MANUF. NAME REVISED
F	12.23.11		MANUF. NAME REVISED

date: 06-10-03
 scale: 1/2" = 1"
 dr. by: HAMID
 chk. by:

drawing no.
W03-39

sheet 6 of 6