



**DEPARTMENT OF PERMITTING, ENVIRONMENT, AND REGULATORY AFFAIRS (PERA)
BOARD AND CODE ADMINISTRATION DIVISION
NOTICE OF ACCEPTANCE (NOA)**

**MIAMI-DADE COUNTY
PRODUCT CONTROL SECTION**
11805 SW 26 Street, Room 208
Miami, Florida 33175-2474
T (786) 315-2590 F (786) 315-2599
www.miamidade.gov/pera/

**Ingersoll-Rand
6810 Hillsdale Court
Indianapolis, IN 46250**

SCOPE:

This NOA is being issued under the applicable rules and regulations governing the use of construction materials. The documentation submitted has been reviewed and accepted by Miami-Dade County PERA -Product Control Section to be used in Miami Dade County and other areas where allowed by the Authority Having Jurisdiction (AHJ).

This NOA shall not be valid after the expiration date stated below. The Miami-Dade County Product Control Section (In Miami Dade County) and/or the AHJ (in areas other than Miami Dade County) reserve the right to have this product or material tested for quality assurance purposes. If this product or material fails to perform in the accepted manner, the manufacturer will incur the expense of such testing and the AHJ may immediately revoke, modify, or suspend the use of such product or material within their jurisdiction. PERA reserves the right to revoke this acceptance, if it is determined by Miami-Dade County Product Control Section that this product or material fails to meet the requirements of the applicable building code.

This product is approved as described herein, and has been designed to comply with the Florida Building Code, including the High Velocity Hurricane Zone.

**DESCRIPTION: IR Series "Schlage /Broadway/Dexter, Cobra Keypad" Passage locks w/Deadbolts
Hardware-Component Approval**

APPROVAL DOCUMENT: Drawing No. "S-2303" Rev G, titled "IR-Schlage", sheets 1 through 12 of 12, dated 01-28-03 & last revised on 08-23-08, prepared by manufacturer, signed and sealed by Gordon Thomas, signed and sealed by Thomas Gordon, P.E., bearing the Miami-Dade County Product Control Revision stamp with the Notice of Acceptance number and expiration date by the Miami-Dade County Product Control Section.

MISSILE IMPACT RATING: Large Missile Impact Resistant

Limitations:

1. Hardware to be used with Single Door application only, see DP (Design Pressure) ratings in sheet 1.
2. Cobra Keypad to be used w/ Schlage F-latch & deadbolts
3. Electrical/Electronic function is not part of this approval, such functions to be reviewed and approved by AHJ.

LABELING: Each unit shall bear a permanent label with the manufacturer's name or logo, Security, Colorado, and series and following statement: "Miami-Dade County Product Control Approved", noted herein.

RENEWAL of this NOA shall be considered after a renewal application has been filed and there has been no change in the applicable building code negatively affecting the performance of this product.

TERMINATION of this NOA will occur after the expiration date or if there has been a revision or change in the materials, use, and/or manufacture of the product or process. Misuse of this NOA as an endorsement of any product, for sales, advertising or any other purposes shall automatically terminate this NOA. Failure to comply with any section of this NOA shall be cause for termination and removal of NOA.

ADVERTISEMENT: The NOA number preceded by the words Miami-Dade County, Florida, and followed by the expiration date may be displayed in advertising literature. If any portion of the NOA is displayed, then it shall be done in its entirety.

INSPECTION: A copy of this entire NOA shall be provided to the user by the manufacturer or its distributors and shall be available for inspection at the job site at the request of the Building Official.

This NOA revises NOA # 08-0908.19 and consists of this page 1 and evidence pages E-1 as well as approval document mentioned above.

The submitted documentation was reviewed by **Ishaq I. Chanda, P.E.**

**NOA No 12-0305.08
Expiration Date: November 28, 2013
Approval Date: May 31, 2012**



5/29/12

NOTICE OF ACCEPTANCE: EVIDENCE SUBMITTED

A. DRAWINGS

1. Manufacturer's parts and sections drawings (submitted under file # **08-0908.19**)
2. Drawing No. "**S-2303**" Rev G, titled "IR-Schlage", sheets 1 through 12 of 12, dated 01-28-03 & last revised on 08-23-08, prepared by manufacturer, signed and sealed by Thomas Gordon, P.E.

B. TESTS (Submitted under file # **08-0908.19)**

1. Test report on
 - 1) Air Infiltration Test, per TAS 202-94(Not conducted)
 - 2) Water Resistance Test per FBC TAS 202-94(Not conducted)
 - 3) Uniform Static Air Pressure Test, Loading per TAS 202-94
 - 4) Large Missile Impact Test per FBC, TAS 201-94
 - 5) Cyclic Wind Pressure Loading per FBC, TAS 203-94
 - 6) Forced Entry Test, per FBC, TAS 202-94

Along with marked-up drawings and installation diagram of Single Residential Steel /Fiberglass door w/ wood edge or steel edge, prepared by Certified Testing Laboratory, Architectural Division, Test Report No. **CTLA-992W**, dated January 02, 2003 with addendum letter dated August 29, 2003, signed and sealed by Ramesh Patel, P.E.

C. CALCULATIONS:

1. Evaluation & performance analysis dated 11/11/05, prepared, signed and sealed by Gordon Thomas, P. E. (submitted under file # **08-0908.19**).

D. QUALITY ASSURANCE BY

1. Miami Dade Department of Permitting, Environment, and Regulatory Affairs (PERA).

E. MATERIAL CERTIFICATIONS (Submitted under file # **08-0908.19)**


1. None

F. STATEMENTS

1. Letter of conformance to FBC 2010 "No financial interest" dated 02/15/12, signed and sealed by Gordon Thomas, P.E.
2. Letter of conformance to FBC 2007 & "No financial interest" dated August 23, 2008, signed and sealed by Gordon Thomas, P.E.
3. Laboratory Statement of compliance, part of the test report **CTLA-992W**, signed and sealed by Ramesh C.Patel, P.E.

G. OTHER

1. This NOA **revises** NOA # **08-0908.19**, expired on 11/28/13.
2. IR-Schlage passage & deadbolt brochures.

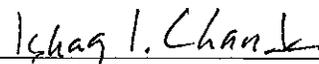

Ishaq I. Chanda, P.E.

Product Control Examiner

NOA No 12-0305.08

Expiration Date: November 28, 2013

Approval Date: May 31, 2012

GENERAL NOTES

1. THIS PRODUCT IS DESIGNED TO MEET THE FLORIDA BUILDING CODE FOR HIGH VELOCITY HURRICANE ZONE.
2. THE LOCK HARDWARE PRODUCTS LISTED IN THIS NOA SHALL BE USED IN CONJUNCTION WITH CURRENT NOA'S UTILIZING SIMILAR COMPONENTS AND WILL BE LIMITED BY THE LESSER DESIGN PRESSURE. THE PRODUCTS CAN BE USED WITH FIBERGLASS, WOOD AND STEEL SIDE HINGED SWING DOORS, HOLDING CURRENT NOA.
3. DESIGN PRESSURE RATING SEE TABLE PAGE 1.
4. THE LOCK HARDWARE PRODUCTS LISTED IN THIS NOA MEET THE REQUIREMENTS FOR HIGH VELOCITY HURRICANE WINDBORNE DEBRIS ZONES AS PRESCRIBED IN SECTION 1626 OF THE FLORIDA BUILDING CODE, DESIGN PRESSURES ARE LIMITED BY THE NOA'S THAT THEY ARE USED IN CONJUNCTION WITH.

RESIDENTIAL & LIGHT COMMERCIAL 161 HARDWARE

SCHLAGE F(A)-SERIES -161 CYLINDRICAL LOCK (F(A)10/40/51) WITH SCHLAGE B360/362 DEADBOLT
OR

SCHLAGE F(A)360/362 PASSAGE HANDLESET WITH DEADBOLT

SCHLAGE F-SERIES - 161 CYLINDRICAL LOCK (F(A)10/40/51) WITH SCHLAGE B260/262 DEADBOLT

COBRA (FE575/576/577) OR COBRA "PLUS" (FE595/596/597) KEYPAD - KPL AND SCHLAGE F-LATCH WITH SCHLAGE B360/362, B260/262, DEXTER JD60/62 OR BROADWAY B1060/1062 DEADBOLT

SCHLAGE S200 SERIES (S210/251/270/280) OR SCHLAGE H100 SERIES (H110/153/180/185) INTERCONNECTED ENTRANCE LOCK 161 INTERCONNECTED LATCH & DEADBOLT

DEXTER J-SERIES - 161 CYLINDRICAL LOCK (J10/40/54) WITH JD-SERIES (JD60/62) DEADBOLT
OR

DEXTER JH-SERIES HANDLESET WITH DEADBOLT (JH60/62)

BROADWAY U-SERIES - 161 CYLINDRICAL LOCK (U10/40/51) WITH BROADWAY B1060/1062 DEADBOLT
OR

BROADWAY U1060/1062 PASSAGE HANDLESET WITH BROADWAY B1060 DEADBOLT



REVISIONS				
LTR	DESCRIPTION	DATE	APPROVED	
E	NEW BORDER	YMF	05/03/05	
F	REVISED_PER_DC_BCCD	YMF	02/13/06	
G	REVISED_PER_DC_BCCD	YMF	05/02/06	

DESIGN PRESSURE RATING OUT/IN-SWING UNITS (SINGLE DOORS)			
HARDWARE MODEL	MAX. DOOR SIZE, TYPE & SWING (UNDER SEPARATE APPROVAL)	DESIGN PRESSURE RATING	
SCHLAGE F-SERIES LOCK [F(A)10/40/51] WITH SCHLAGE B360/362 DEADBOLT OR SCHLAGE F(A)360/362 PASSAGE HANDLESET WITH B360/362 DEADBOLT	3'0" X 8'0" SINGLE DOOR WOOD OR STEEL EDGE IN-SWING OR OUT-SWING	+ 67.0psf - 67.0psf	
SCHLAGE F-SERIES LOCK [F(A)10/40/51] W / B260/262 DEADBOLT, OR SCHLAGE F(A)260/262 PASSAGE HANDLESET WITH B260/262 DEADBOLT			
COBRA KEYPAD (KPL) (WITH SCHLAGE F-LATCH) [FE575/576/577] WITH SCHLAGE B360/362 OR B260/262, DEXTER JD60/62, OR BROADWAY U1060/1062 DEADBOLT			
COBRA "PLUS" KEYPAD (KPL) (WITH SCHLAGE F-LATCH) [FE595/596/597] WITH SCHLAGE B360/362 OR B260/262, DEXTER JD60/62, OR BROADWAY U1060/1062 DEADBOLT			
SCHLAGE S200 SERIES (S210/251/270/280) INTERCONNECTED ENTRANCE LOCK WITH DEADBOLT	3'0" X 8'0" SINGLE DOOR WOOD EDGE IN-SWING OR OUT-SWING	+ 55.0psf - 55.0psf	
DEXTER J-SERIES LOCK (J10/40/54) WITH JD-SERIES (JD60/62) DEADBOLT OR JH-SERIES HANDLESET WITH DEADBOLT (JH60/62)	3'0" X 8'0" SINGLE DOOR WOOD OR STEEL EDGE IN-SWING OR OUT-SWING	+ 67.0psf - 67.0psf	
BROADWAY U-SERIES LOCK (U10/40/51) WITH BROADWAY B1060/1062 DEADBOLT OR U1060/1062 PASSAGE HANDLESET WITH BROADWAY B1060/1062 DEADBOLT			
SCHLAGE S200 SERIES (S210/251/270/280) INTERCONNECTED ENTRANCE LOCK WITH DEADBOLT	3'0" X 6'8" SINGLE DOOR WOOD EDGE IN-SWING OR OUT-SWING		

LIMITATION AND SPECIFICATION NOTES:

1. THIS DEVICE IS APPROVED TO BE EQUAL ALTERNATIVE TO BE USED IN SINGLE SOLID WOOD, STEEL AND FIBERGLASS DOORS, HOLDING CURRENT NOA. THE LOWEST DESIGN PRESSURE RATING SHALL APPLY.
2. DOOR PANEL SHALL BE CORE FILLED WITH APPROVED POLYSTYRENE OR POLYURETHANE COMPLYING WITH FLORIDA BUILDING CODE, OR STIFFENERS WITH PANEL MINIMUM OVERALL 1.75" THICKNESS.
3. DOOR PANEL FACE SHEETS TO BE MINIMUM 24ga. OR BETTER FOR STEEL DOORS AND MINIMUM 0.070" SMC FOR FIBERGLASS DOORS. LOCK STILES FOR THE WOOD EDGE STEEL DOOR SHALL BE MINIMUM 1.66" WIDE x 1.251" DEEP. LOCK STILES FOR THE STEEL EDGE STEEL DOOR SHALL BE MINIMUM 0.040" ROLL FORMED STEEL, TOP & BOTTOM RAIL; 1.69" WIDE x 0.50" DEEP, SIDE STILES; 1.69" WIDE x 0.625" DEEP & WOOD LOCK BLOCK.

4. DOOR JAMBS SHALL BE MINIMUM 1.25" WIDE x 4.5" DEEP PINE WOOD OR BETTER.
5. THIS DEVICE SHALL BE INSTALLED IN A SINGLE DOOR NO WIDER THAN 36.0" AND HIGHER THAN 96.0", (SEE DESIGN PRESSURE TABLE).
6. ELECTRICAL/ELECTRONIC FUNCTION AND INSTALLATION OTHER THAN SELF CONTAINED ELECTRONIC DEVICE, IS NOT PART OF THIS APPROVAL AND SUCH INSTALLATION MUST BE REVIEWED BY CORRESPONDING BUILDING AUTHORITY.
7. EGRESS COMPLIANCE TO BE REVIEWED BY BUILDING OFFICIALS.


Handwritten signature and date: 10/23/08, FL 46718

TABLE OF CONTENTS	
SHEET #	DESCRIPTION
1	GENERAL NOTES & APPROVED HARDWARE MODELS
2	TYPICAL JAMB TO BUCK & DOOR CROSS SECTIONS
3	SCHLAGE F10 SERIES PASSAGE
4	SCHLAGE B360 SERIES DEADBOLT
5	SCHLAGE B260 SERIES DEADBOLT
6	SCHLAGE U10 BROADWAY SERIES PASSAGE KNOB/LEVER
7	SCHLAGE B1060 BROADWAY SERIES DEADBOLT
8	SCHLAGE DEXTER SERIES J10 CNA PASSAGE
9	SCHLAGE DEXTER SERIES JD60 CYLINDER DEADBOLT
10	SCHLAGE S200 SERIES ININTERCONNECTED LOCK
11	COBRA KEYPAD (KPL) FE575/595 WITH ESCUTCHEON TRIM & SCHLAGE LATCH
12	COBRA KEYPAD (KPL) FE575/595 SERIES WITH ROSE TRIM & SCHLAGE LATCH

<p>PRODUCT REVISED as complying with the Florida Building Code Acceptance No. 12-0305-08 Expiration Date: NOV 28, 2013 By: <i>Isaac I. Chanda</i> Miami Dade Product Control Division</p>	<p>PRODUCT RENEWED as complying with the Florida Building Code Acceptance No. 06-0908-19 Expiration Date: NOV 28, 2013 By: <i>Isaac I. Chanda</i> Miami Dade Product Control Division</p>
--	--


<p>THIRD ANGLE PROJECTION</p>		<p>Ingersoll Rand Security Technologies 111 Congressional Blvd., Suite 200 Carmel, Indiana 46032</p>	
<p>DRAWN: ROF CHECKED: [] DATE: 1/28/03</p>	<p>TITLE: MIAMI-DADE COUNTY APPROVAL SCHLAGE LOCK COMPANY ANSI GRADE 1, 2 OR 3 161 HARDWARE GENERAL NOTES AND APPROVED MODELS</p>	<p>SIZE: FLAT DWG NO. S-2303 SHEET 1 OF 12</p>	<p>REV: G</p>
<p>APPROVED: [] ENG. APPVL: []</p>		<p>SCALE: NTS AUTOCAD</p>	

REVISIONS			
LTR	DESCRIPTION	DATE	APPROVED
E	NEW BORDER, REVD NOTE YMF	11/02/05	
F	REVISED PER DC BCCD YMF	02.13.06	

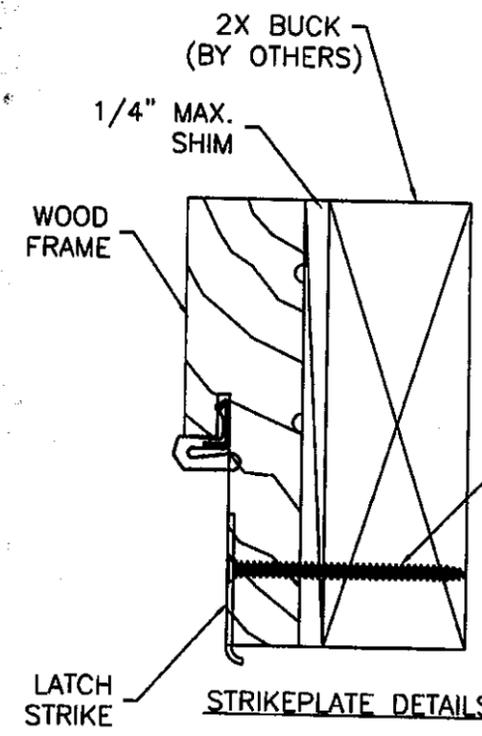


#8 x 2 1/2" OR #12 x 3" PHILLIPS FLAT HEAD SHEET METAL SCREW

STRIKEPLATE DETAILS

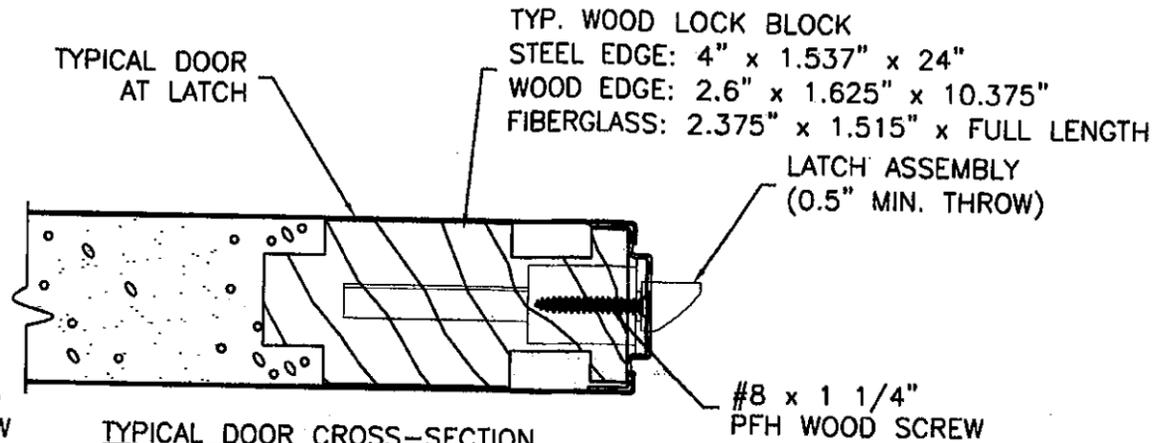


TYPICAL DOOR CROSS-SECTION AT LATCH AREA
STEEL EDGE DOOR SHOWN. SEE SHEET 1 FOR OTHER TYPES OF DOORS

TYPICAL LATCH INSTALLATION B-B FOR ILLUSTRATION PURPOSE ONLY

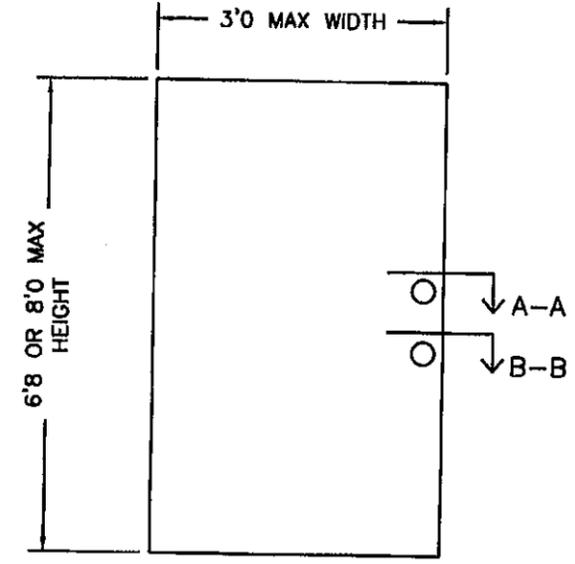


SINGLE DOOR UNDER SEPARATE APPROVAL

Handwritten signature and date: 8/23/08 FL 46718

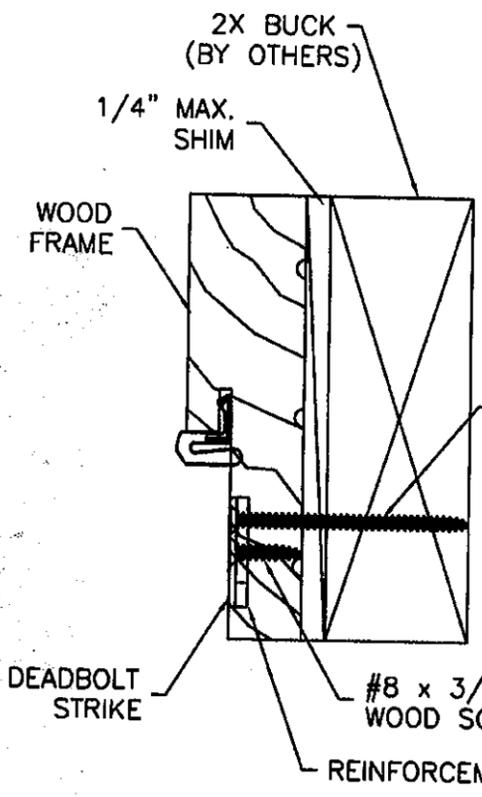

#8 x 2 1/2" OR #12 x 3" PHILLIPS FLAT HEAD SHEET METAL SCREW

STRIKEPLATE DETAILS

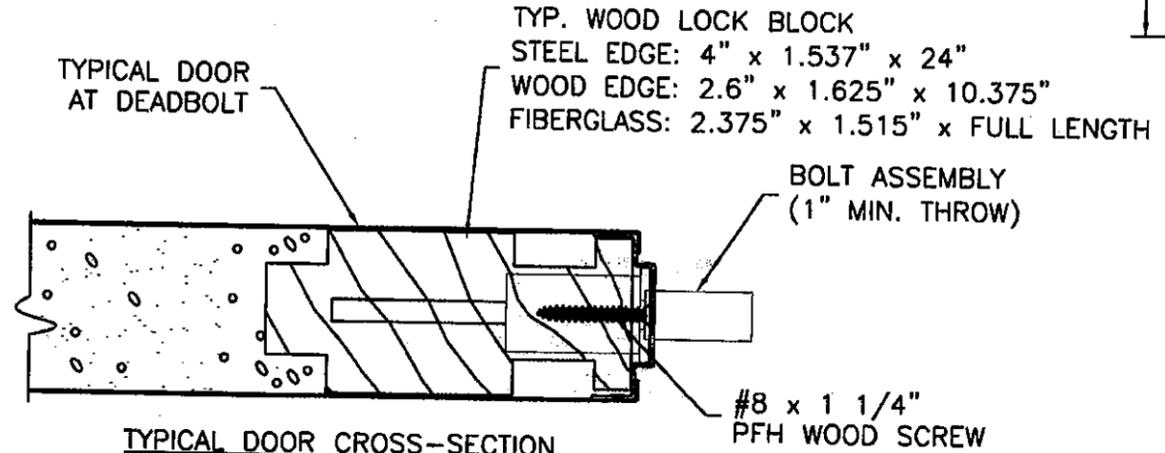

TYPICAL DOOR CROSS-SECTION AT DEADBOLT AREA
STEEL EDGE DOOR SHOWN. SEE SHEET 1 FOR OTHER TYPES OF DOORS



TYPICAL DEADBOLT INSTALLATION A-A FOR ILLUSTRATION PURPOSE ONLY

PRODUCT REVISED
in compliance with the Florida Building Code
Acceptance No. 12-0305-06
Expiration Date 11/28/13
By *Ishag I. Chand*
Miami Dade Product Control Division


PRODUCT RENEWED
as complying with the Florida Building Code
Acceptance No. 08-1908-19
Expiration Date *Nov 28, 2013*
By *Ishag I. Chand*
Miami Dade Product Control Division

 THIRD ANGLE PROJECTION		 Ingersoll Rand Security Technologies 111 Congressional Blvd., Suite 200 Carmel, Indiana 46032	
DRAWN ROF CHECKED	DATE 1/28/03	TITLE MIAMI-DADE COUNTY APPROVAL SCHLAGE LOCK COMPANY TYPICAL JAMB TO BUCK & DOOR CROSS SECTIONS	
APPROVED		SIZE	FLAT
ENG. APPVL		DWG NO.	S-2303 SHEET 2 OF 12
		SCALE:	NTS AUTOCAD
			REV F


REVISIONS			
LTR	DESCRIPTION	DATE	APPROVED
E	NEW BORDER, REVD NOTE YMF	11/02/05	
F	REVISED PER DC BCCD YMF	02.13.06	

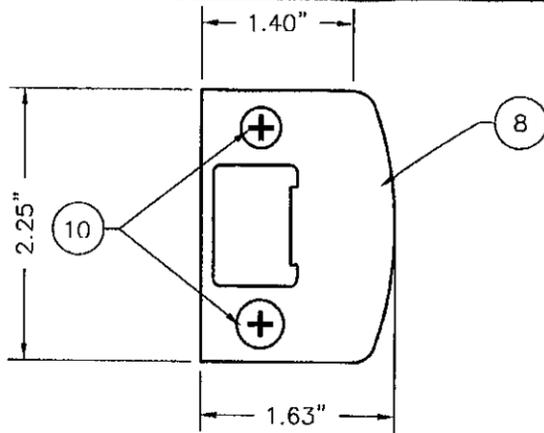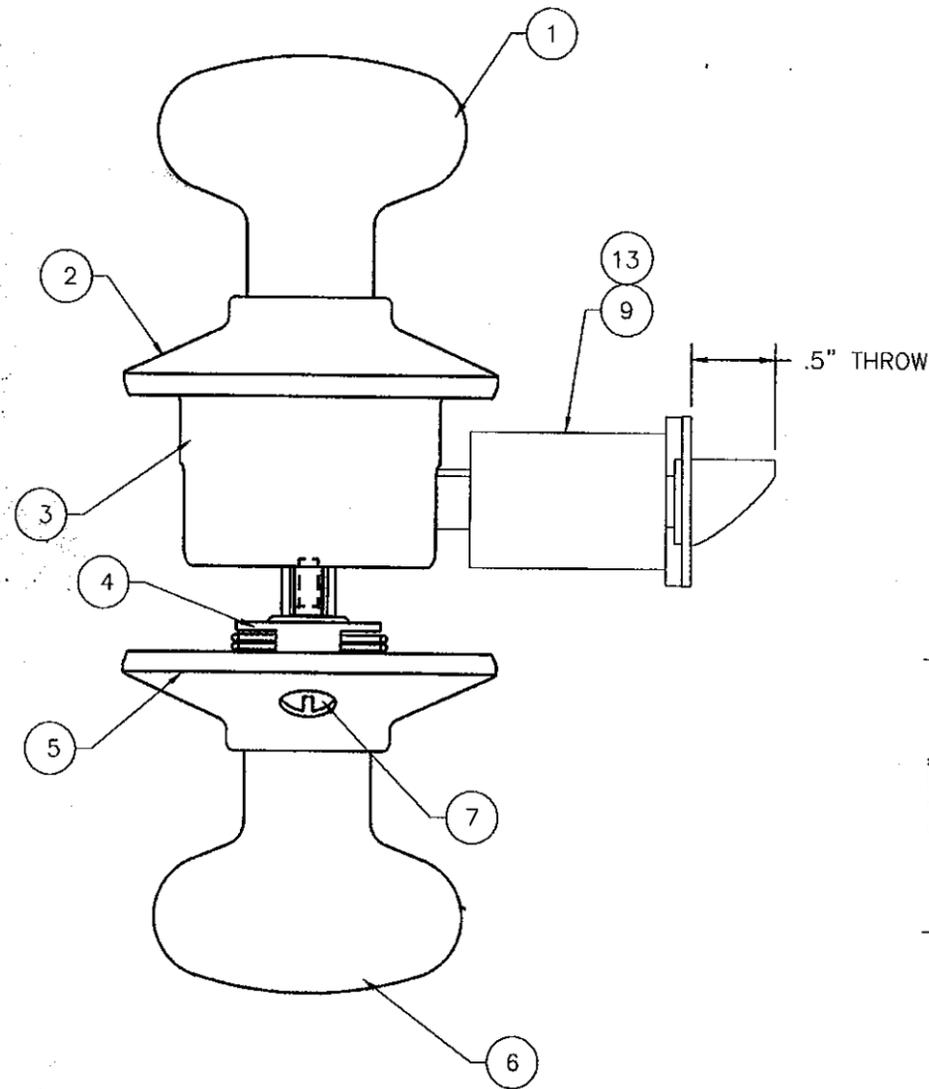


JAMB STRIKE
0.057" MIN. STEEL

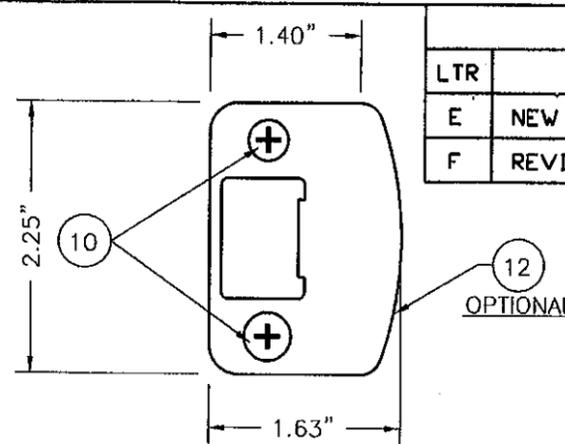

OPTIONAL

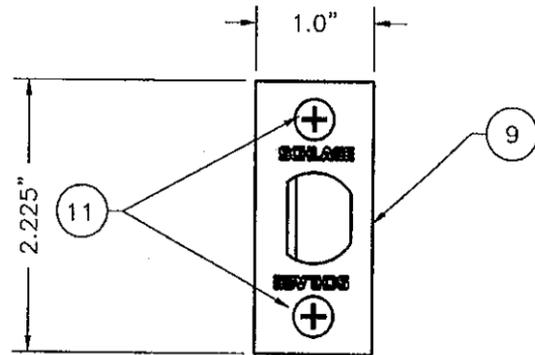

LATCH STRIKE
0.052" MIN. STEEL

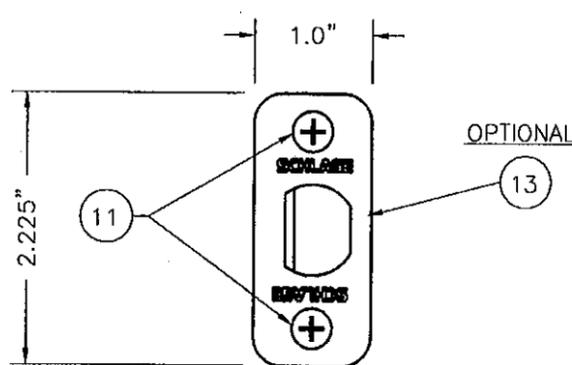

OPTIONAL

Handwritten:
Approved
8/23/08
FE 46718

ITEM	DESCRIPTION
1	KNOB, OUTSIDE
2	ROSE TRIM, OUTSIDE
3	CHASIS, OUTSIDE
4	CHASIS, INSIDE
5	ROSE TRIM, INSIDE
6	KNOB, INSIDE
7	SCREW, KNOB MOUNTING
8	STANDARD PACKAGE JAMB STRIKE
9	LATCH STRIKE, STANDARD PACKAGE
10	#8 x 2 1/2 PHILLIPS FLAT HEAD WOOD SCREW (LATCH TO FRAME)
11	#8 x 1 1/4 PHILLIPS FLAT HEAD WOOD (STRIKEE TO DOOR)
12	VISUAL PACKAGE JAMB STRIKE
13	LATCH STRIKE, VISUAL PACKAGE


IR-SCHLAGE F-SERIES
(F(A)10/40/51)
CYLINDRICAL LOCK TO BE
USED WITH SCHLAGE
B260/360 SERIES
DEADBOLT

<p>PRODUCT REVISED as complying with the Florida Building Code Acceptance No. 12-0305.08 Expiration Date 11/28/12 By: <i>Shagor J. Chan</i> Miami Dade Product Control</p>	<p>PRODUCT RENEWED as complying with the Florida Building Code Acceptance No. 08-0908.19 Expiration Date Nov 28, 2013 By: <i>Shagor J. Chan</i> Miami Dade Product Control Division</p>
--	---

<p>THIRD ANGLE PROJECTION</p>		<p>Ingersoll Rand Security Technologies 111 Congressional Blvd., Suite 200 Carmel, Indiana 46032</p>	
<p>DRAWN ROF</p>	<p>DATE 1/28/03</p>	<p>TITLE MIAMI-DADE COUNTY APPROVAL SCHLAGE LOCK COMPANY F-SERIES CYLINDRICAL LOCK KNOB SERIES SHOWN</p>	
<p>CHECKED</p>	<p>APPROVED</p>	<p>SIZE FLAT</p>	<p>DWG NO. S-2303 SHEET 3 OF 12</p>
<p>ENG. APPVL</p>	<p>SCALE: NTS</p>	<p>AUTOCAD</p>	<p>REV F</p>

REVISIONS

LTR	DESCRIPTION	DATE	APPROVED
E	NEW BORDER, REVD NOTE YMF	11/02/05	
F	REVISED PER DC BCCD YMF	02.13.06	
G	REVISED PER DC BCCD YMF	05/02/06	

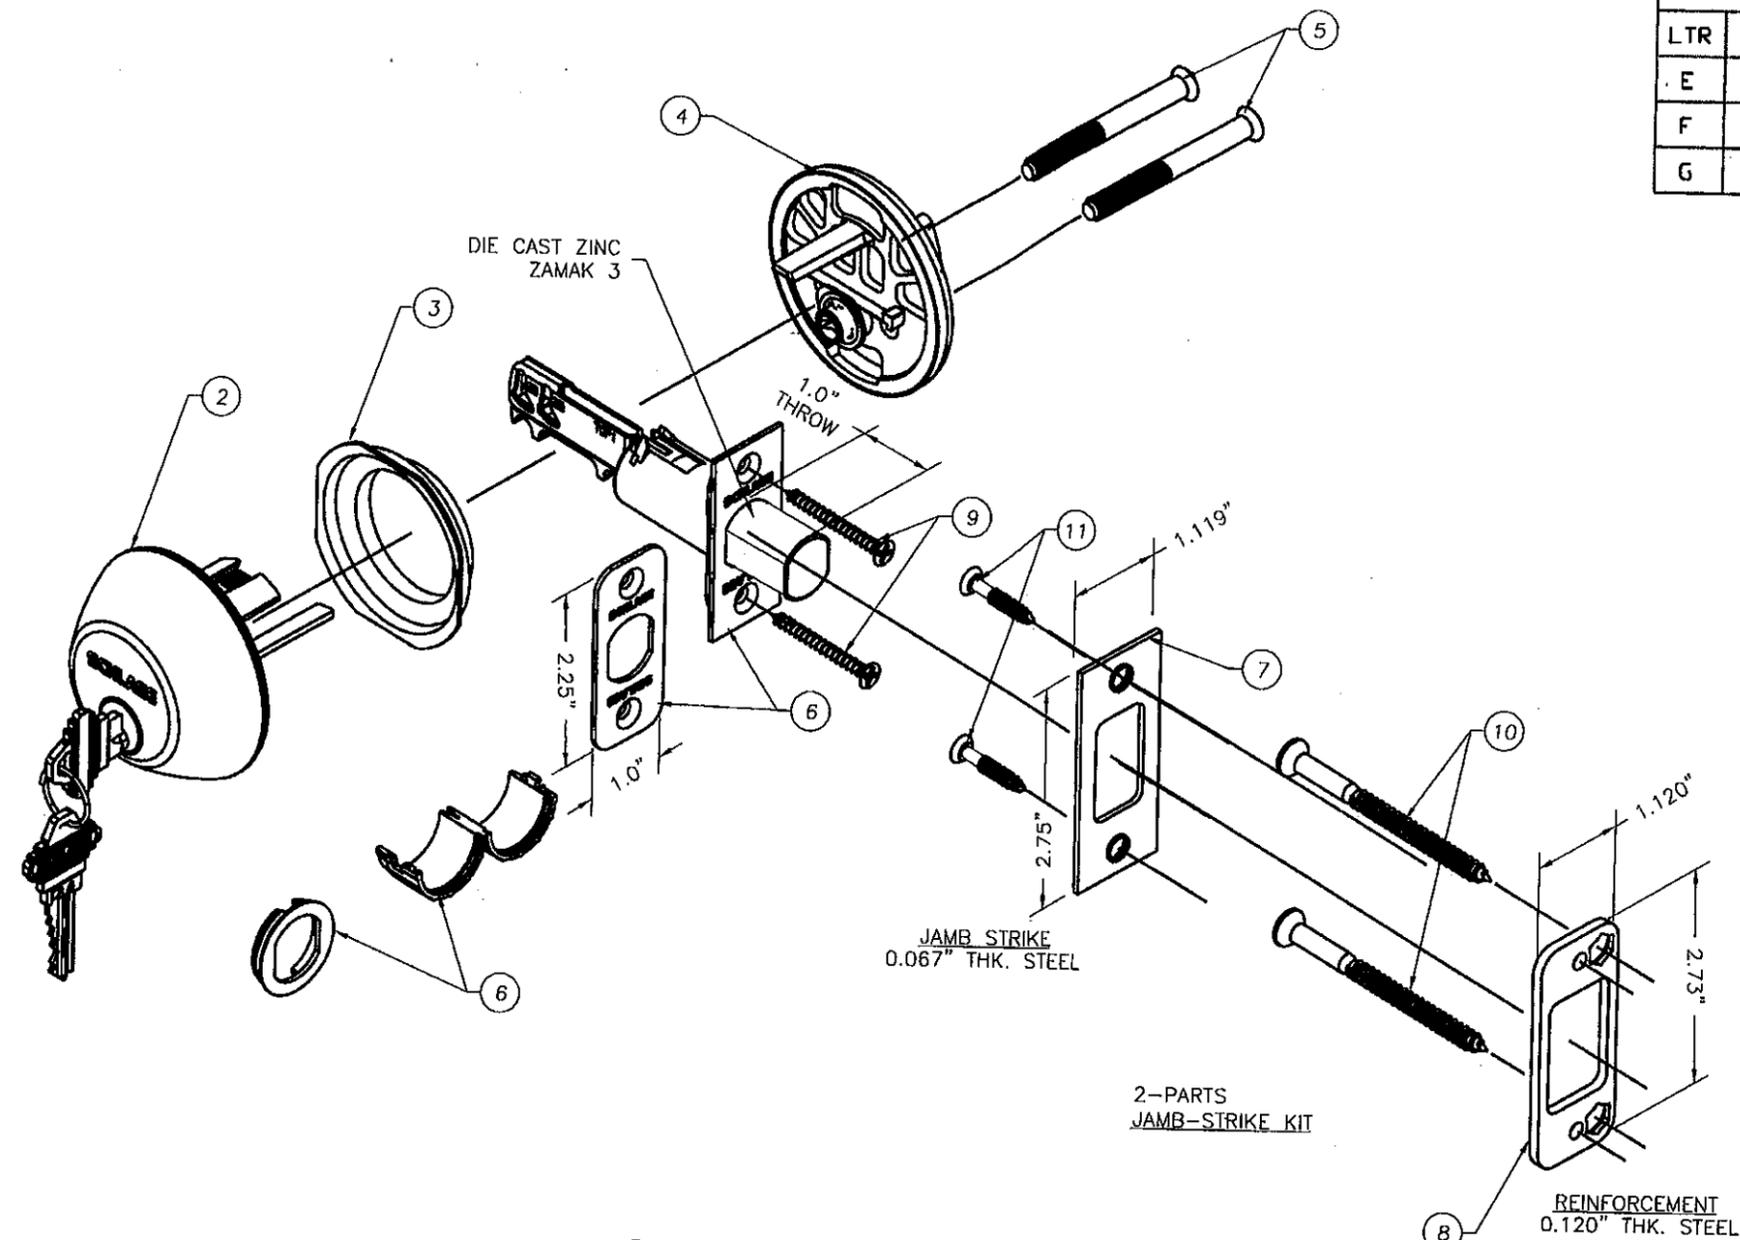

Handwritten:
 Approved
 8/23/08
 FC 46718

ITEM	DESCRIPTION
1	SCHLAGE SERIES SINGLE CYL. DEADBOLT B360N
2	OUTSIDE ASSEMBLY
3	RING ADAPTOR
4	THUMBTURN HOUSING ASSEMBLY
5	MOUNTING SCREW 2 1/4" LONG x .244" Ø
6	LATCH (THE BOLT IS DIE CAST ZINC-ZAMAK 3)
7	JAMB STRIKE
8	JAMB REINFORCEMENT
9	#8 x 1 1/4" PHILLIPS FLAT HEAD WOOD SCREW
10	#12 X 3" PHILLIPS FLAT HEAD WOOD SCREW
11	#8 x 3/4" PHILLIPS FLAT HEAD WOOD SCREW

IR-SCHLAGE B360 SERIES DEADBOLT TO BE USED WITH SCHLAGE F-SERIES (F(A)10/40/51) CYLINDRICAL LOCKS OR COBRA (FE575/576/577/595/596/597) KEYPAD (KPL) WITH SCHLAGE F-SERIES LATCH


DESIGN PRESSURE RATING (OUT-SWING / IN-SWING) MAX. 3'0 x 8'0 DOOR	
+67.0psf	-67.0psf

<p>PRODUCT REVISED as complying with the Florida Building Code Acceptance No. 12-0305-08 Expiration Date 11/28/13</p>	<p>PRODUCT RENEWED as complying with the Florida Building Code Acceptance No. 08-0908-19 Expiration Date Nov 28, 2012</p>
By: <i>Shay L. Liguori</i> Miami Dade Product Control	By: <i>Shay L. Liguori</i> Miami Dade Product Control

<p>THIRD ANGLE PROJECTION</p>		<p>IR Ingersoll Rand Security Technologies 111 Congressional Blvd., Suite 200 Carmel, Indiana 46032</p>	
DRAWN ROF CHECKED	DATE 1/29/03	TITLE MIAMI-DADE COUNTY APPROVAL SCHLAGE LOCK COMPANY B360 SCHLAGE SERIES DEADBOLT	
APPROVED	SIZE FLAT	DWG NO. S-2303	SHEET 4 OF 12
ENG. APPVL	SCALE: NTS	AUTOCAD	REV G

IR-SCHLAGE B260 SERIES DEADBOLT TO BE USED WITH SCHLAGE F-SERIES (F(A)10/40/51) CYLINDRICAL LOCKS OR COBRA (FE575/576/577/595/596/597) KEYPAD (KPL) WITH SCHLAGE F-SERIES LATCH

DESIGN PRESSURE RATING (OUT-SWING / IN-SWING) MAX. 3'0" x 8'0" DOOR	
+67.0psf	-67.0psf

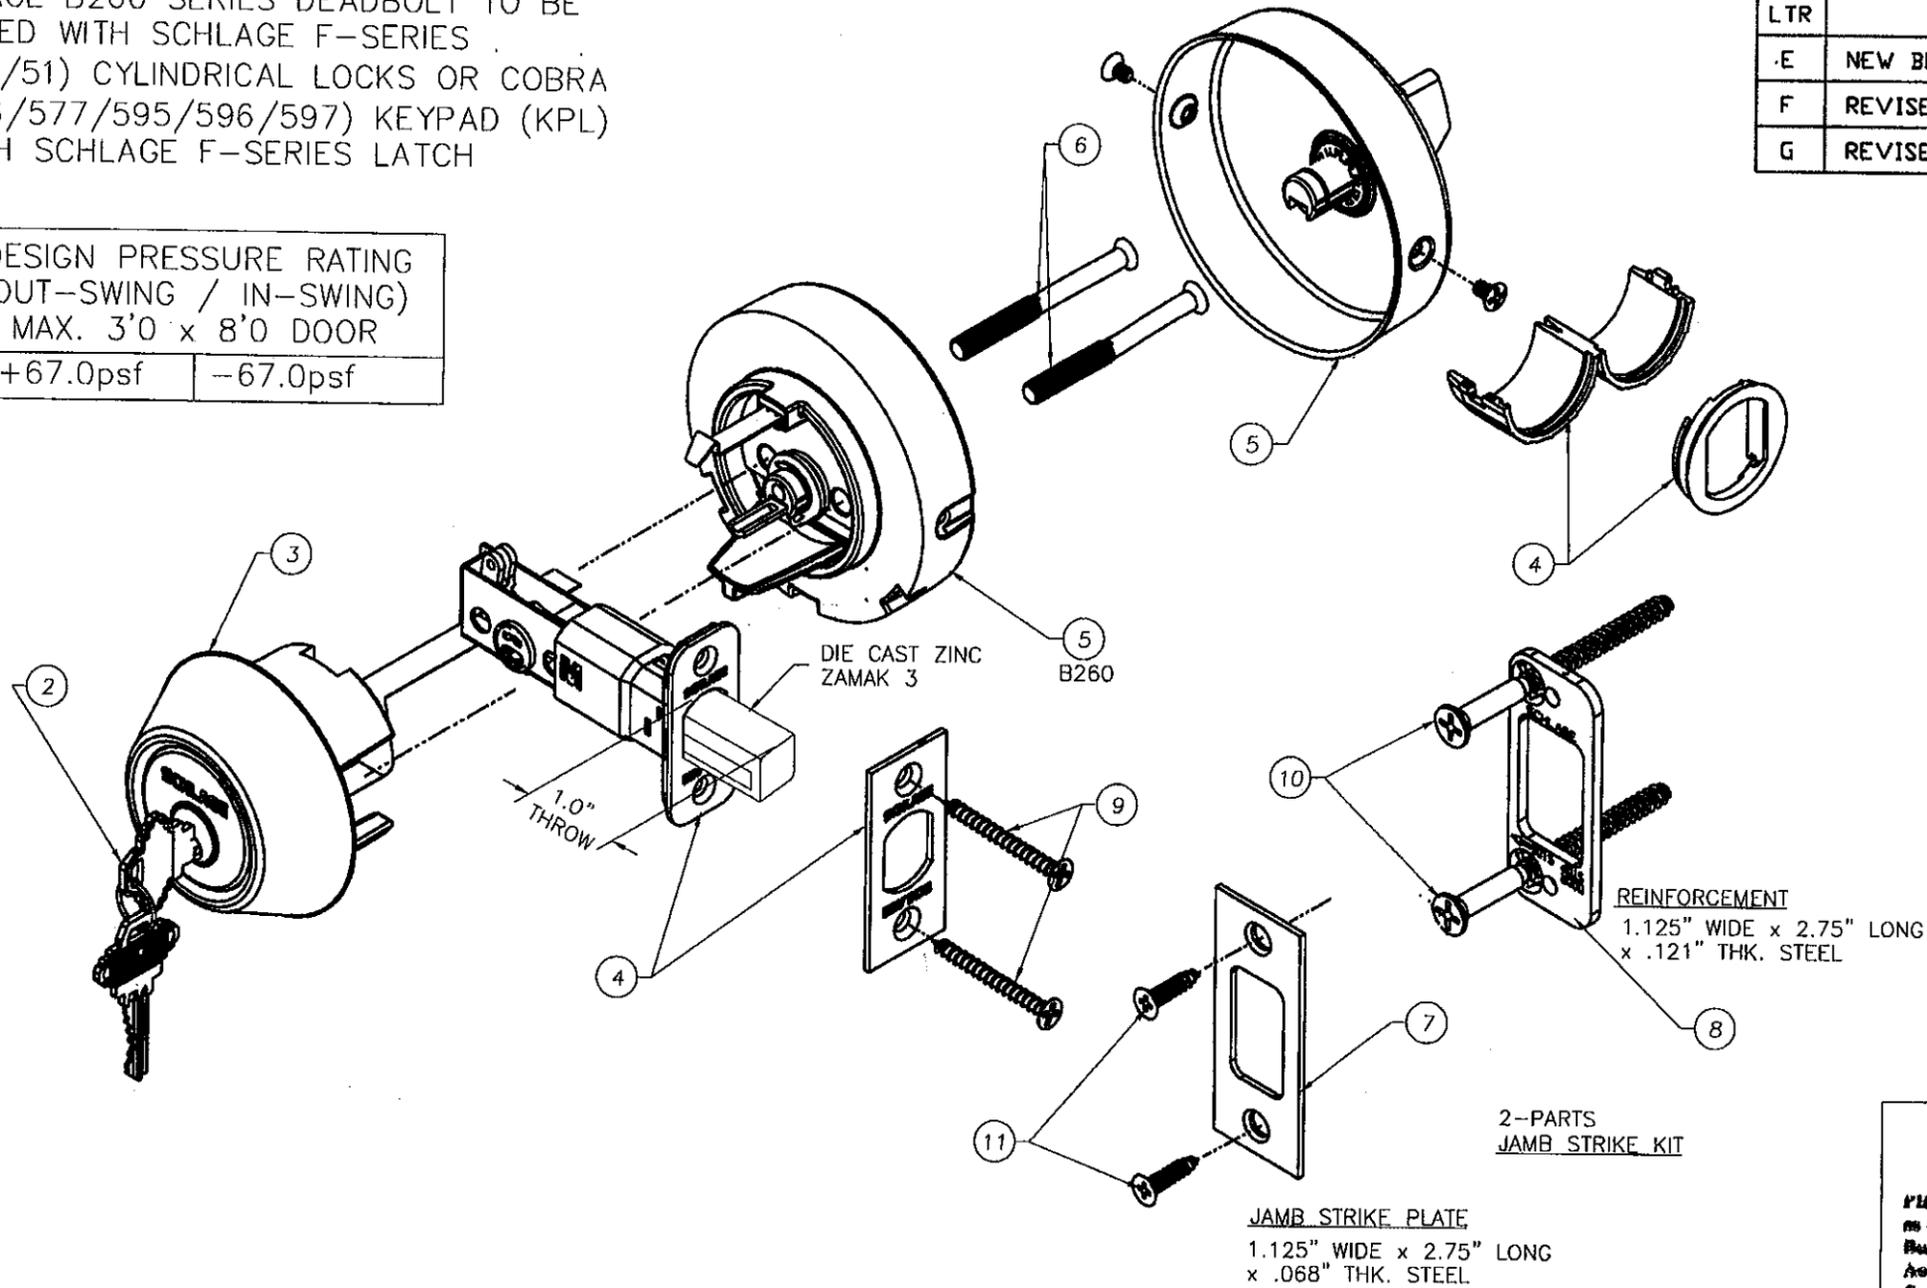

REVISIONS

LTR	DESCRIPTION	DATE	APPROVED
E	NEW BORDER, REVD NOTE YMF	11/02/05	
F	REVISED PER DC BCCD YMF	02.13.06	
G	REVISED PER DC BCCD YMF	05/02/06	

Handwritten:
8/23/08
FL 46718



<p>PRODUCT REVIEWED as complying with the Florida Building Code Acceptance No. <u>12-0305.06</u> Expiration Date <u>11/28/12</u> By <u>Ighas I. Chaudhry</u> Miami Dade Product Control</p>	<p>PRODUCT RENEWED as complying with the Florida Building Code Acceptance No. <u>06-098-19</u> Expiration Date <u>NOV 28, 2013</u> By <u>Ighas I. Chaudhry</u> Miami Dade Product Control Division</p>
--	---

ITEM	DESCRIPTION
1	SCHLAGE B260 SERIES DEADBOLT
2	KEY
3	ASSEMBLY HOUSING OUTSIDE
4	LATCH, B260 (BOLT MATERIAL IS DIE CAST ZINC-ZAMAK 3)
5	ASSEMBLY, INSIDE TURN
6	SCREW, MOUNTING
7	JAMB STRIKE STANDARD
8	REINFORCER, STRIKE
9	#8 x 1 1/4" PHILLIPS FLAT HEAD WOOD SCREW
10	#12 X 3" PHILLIPS FLAT HEAD WOOD SCREW STRIKE REINFORCER
11	#8 X 3/4" PHILLIPS FLAT HEAD WOOD SCREW

<p>THIRD ANGLE PROJECTION</p>		<p>IR Ingersoll Rand Security Technologies 111 Congressional Blvd., Suite 200 Carmel, Indiana 46032</p>	
<p>DRAWN ROF</p>	<p>DATE 1/28/03</p>	<p>TITLE MIAMI-DADE COUNTY APPROVAL SCHLAGE LOCK COMPANY B260 DEADBOLT</p>	
<p>CHECKED</p>	<p>APPROVED</p>	<p>SIZE FLAT</p>	<p>DWG NO. S-2303 SHEET 5 OF 12</p>
<p>ENG. APPVL</p>	<p>SCALE: NTS</p>	<p>AUTOCAD</p>	<p>REV G</p>

REVISIONS

LTR	DESCRIPTION	DATE	APPROVED
E	NEW BORDER, REVD NOTE YMF	11/02/05	
F	REVISED PER DC BCCO YMF	02.13.06	

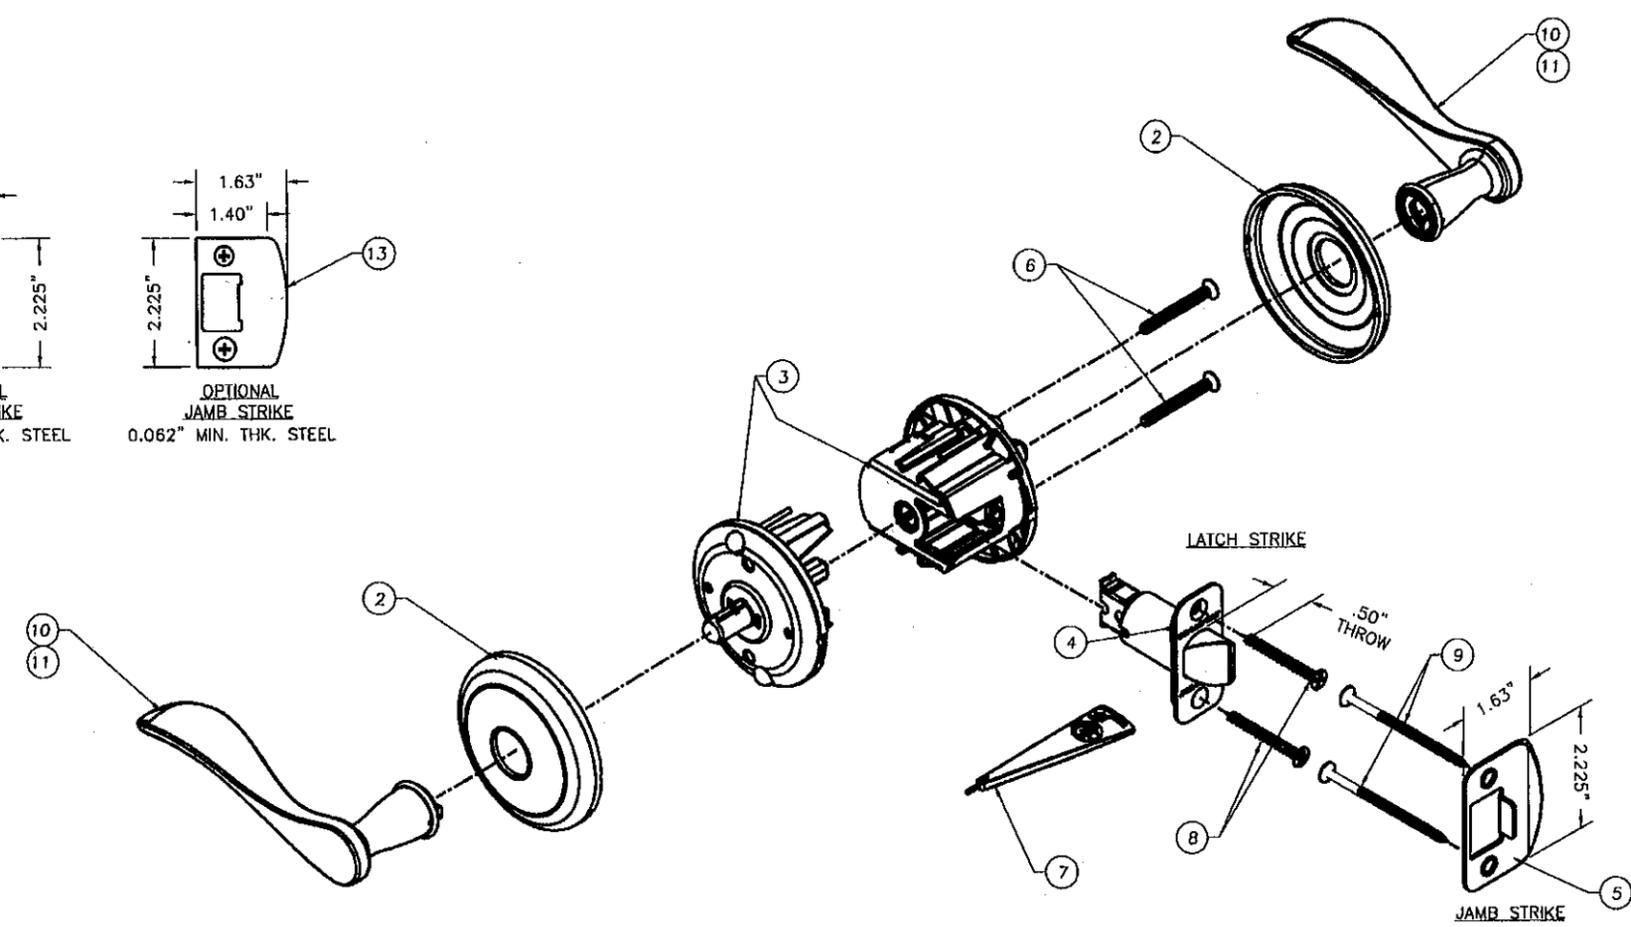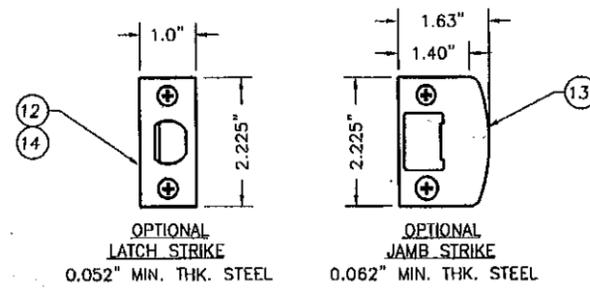

Handwritten signature and date:
8/23/08
FL 46118

IR-BROADWAY U-SERIES (U10/40/51)
CYLINDRICAL LOCK
TO BE USED WITH BROADWAY B1060-SERIES DEADBOLT


PRODUCT REVISED as complying with the Florida Building Code Acceptance No. <u>12-0105-05</u> Expiration Date <u>11/23/13</u> By <u>Shay L. Gandy</u> Miami-Dade Product Control	PRODUCT RENEWED as complying with the Florida Building Code Acceptance No. <u>070819</u> Expiration Date <u>11/23/13</u> By <u>Shay L. Gandy</u> Miami-Dade Product Control Division
---	---

ITEM	DESCRIPTION
1	U10 BROADWAY SERIES HALL & CLOSET
2	ROSE TRIM
3	U10 CHASIS
4	LATCH ASSEMBLY, STANDARD PACKAGE
5	JAMB STRIKE, STANDARD PACKAGE
6	MOUNTING SCREW
7	WRENCH
8	#8 X 1 1/4 PHILLIPS FLAT HEAD WOOD SCREW
9	#8 2 1/2 PHILLIPS FLAT HEAD WOOD SCREW
10	KNOB ASSEMBLY
11	LEVER ASSEMBLY
12	LATCH ASSEMBLY, VISUAL PACKAGE
13	JAMB STRIKE, VISUAL PACKAGE
14	LATCH ASSEMBLY, OPTIONAL

THIRD ANGLE PROJECTION		Ingersoll Rand Security Technologies 111 Congressional Blvd., Suite 200 Carmel, Indiana 46032	
DRAWN ROF CHECKED	DATE 1/28/03	TITLE MIAMI-DADE COUNTY APPROVAL SCHLAGE LOCK COMPANY BROADWAY U-SERIES PASSAGE (KNOB/LEVER)	
APPROVED	ENG. APPVL	SIZE FLAT	DVG NO. S-2303 SHEET 6 OF 12
SCALE: NTS		AUTOCAD	
		REV F	

REVISIONS

LTR	DESCRIPTION	DATE	APPROVED
E	NEW BORDER, REVD NOTE YMF	11/02/05	
F	REVISED PER DC BCCO YMF	02.13.06	
G	REVISED PER DC BCCO YMF	05/02/06	

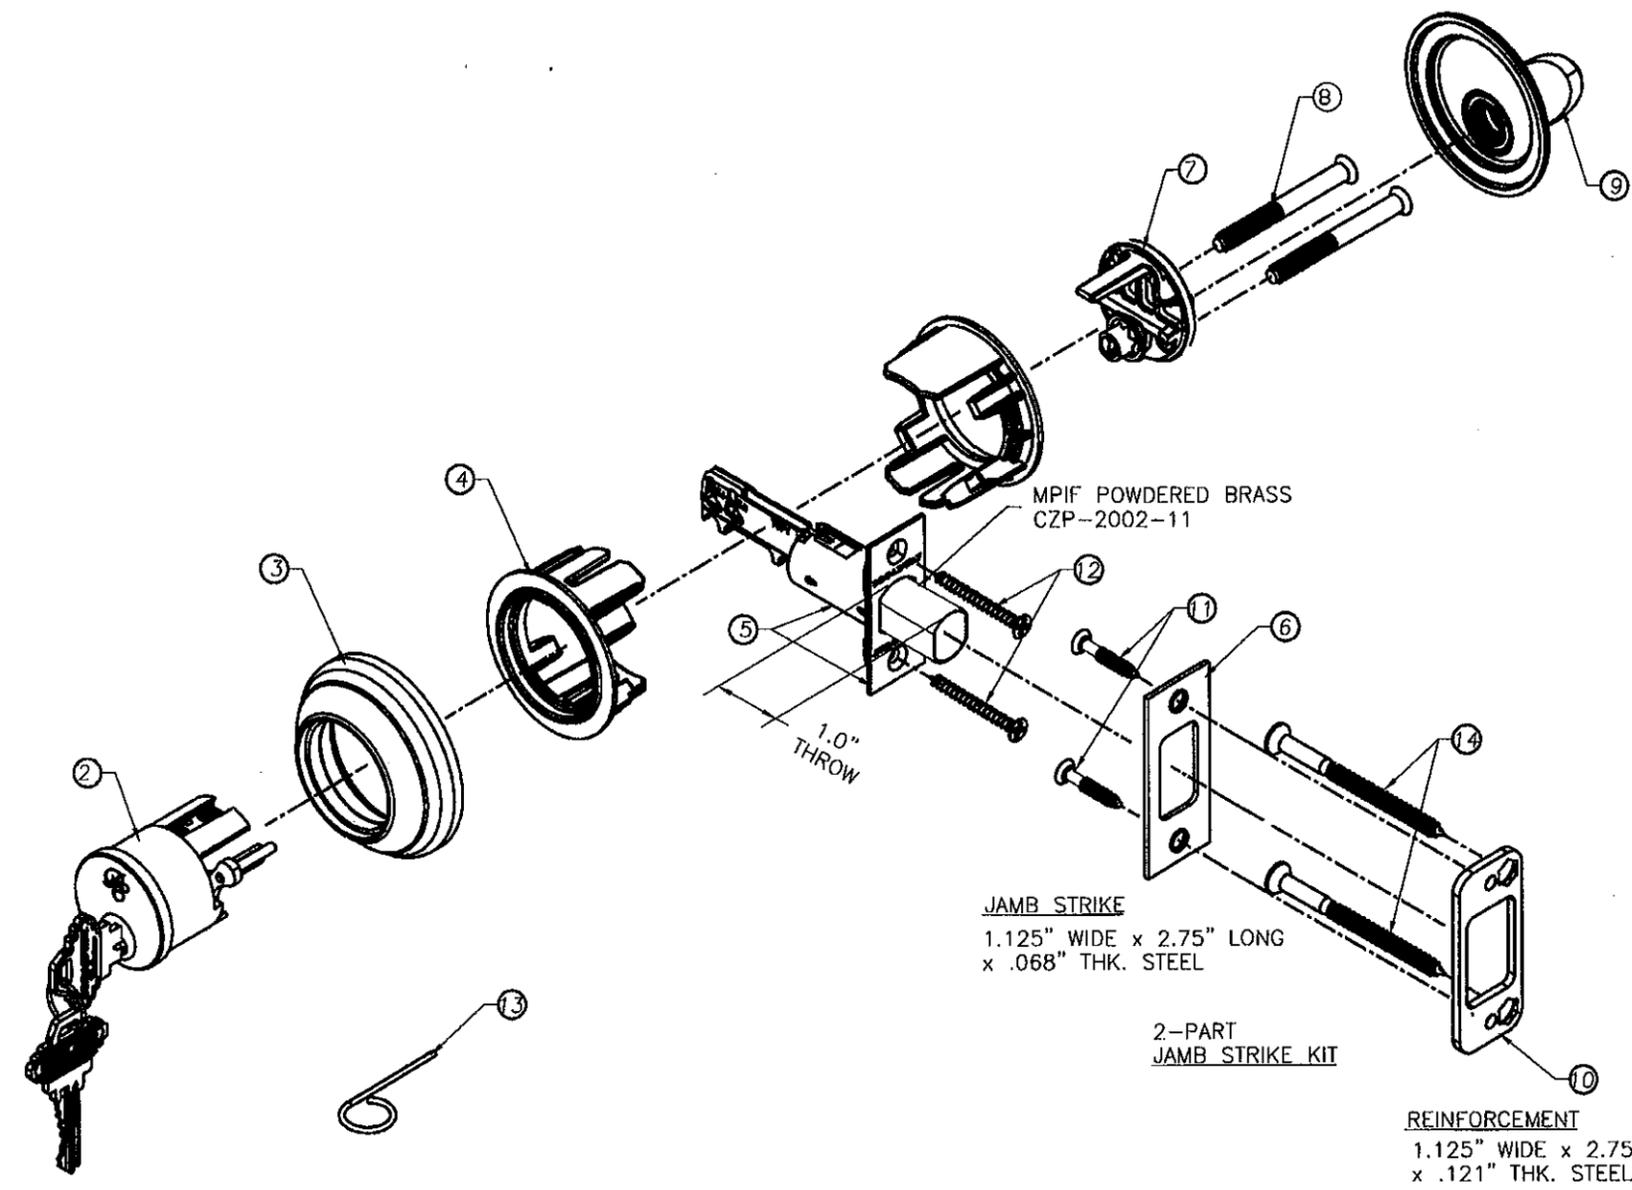

MPIF POWDERED BRASS
CZP-2002-11

1.0" THROW

JAMB STRIKE
1.125" WIDE x 2.75" LONG
x .068" THK. STEEL

2-PART
JAMB STRIKE KIT

REINFORCEMENT
1.125" WIDE x 2.75" LONG
x .121" THK. STEEL

Handwritten signature
8/23/08
FL46718

ITEM	DESCRIPTION	PART NUMBERS
1	BROADWAY SERIES DEADBOLT LOCK B1060 CLS 625	B1060 CLS 625
2	OUTSIDE CYLINDER ASSEMBLY	R125-060
3	SPIN RING	01-219
4	IMPACT SHELL	B500-646
5	LATCH ASSEMBLY SQUARE CORNER (BOLT MATERIAL MPIF POWDERED BRASS CZP-2002-11)	11-134
6	JAMB STRIKE PACKAGE STANDARD PACK	10-063
7	INSIDE HOUSING ASSEMBLY	R125-042
8	MOUNTING SCREW	B300-112
9	THUMB TURN ASSEMBLY	01-232-DES
10	JAMB STRIKE REINFORCEMENTS	37-016
11	#8 x 3/4" PHILLIPS FLAT HEAD WOOD SCREW	-
12	#8 x 1 1/4" PHILLIPS FLAT HEAD WOOD SCREW	-
13	WRENCH	M504-271
14	#12 X 3 1/2" PHILLIPS FLAT HEAD WOOD SCREW	-


IR-B1060 BROADWAY SERIES DEADBOLT
TO BE USED WITH BROADWAY U-SERIES
(U10/40/51) CYLINDRICAL LOCKS OR COBRA
(FE575/576/577/595/596/597) KEYPAD (KPL)
WITH SCHLAGE F-SERIES LATCH

DESIGN PRESSURE RATING
(OUT-SWING / IN-SWING)
MAX. 3'0 x 8'0 DOOR
+67.0psf -67.0psf

<p>PRODUCT REVISED as complying with the Florida Building Code Acceptance No. 12-0305-08 Expiration Date 11/28/13</p> <p>By <i>Isaac L. Lynch</i> Miami Dade Product Control Division</p>	<p>PRODUCT RENEWED as complying with the Florida Building Code Acceptance No. 08-0906-19 Expiration Date 10/28/2013</p> <p>By <i>Isaac L. Lynch</i> Miami Dade Product Control Division</p>
--	--

<p>THIRD ANGLE PROJECTION</p>		<p>IR Ingersoll Rand Security Technologies 111 Congressional Blvd., Suite 200 Carmel, Indiana 46032</p>	
<p>DRAWN ROF CHECKED</p>	<p>DATE 1/28/03</p>	<p>TITLE MIAMI-DADE COUNTY APPROVAL SCHLAGE LOCK COMPANY B1060 BROADWAY SERIES DEADBOLT</p>	
<p>APPROVED</p>	<p>SCALE: NTS</p>	<p>SIZE: FLAT</p>	<p>DWG NO. S-2303 SHEET 7 OF 12</p>
<p>ENG. APPVL</p>	<p>SCALE: AUTOCAD</p>	<p>REV G</p>	

REVISIONS			
LTR	DESCRIPTION	DATE	APPROVED
E	NEW BORDER, REVD NOTE YMF	11/02/05	
F	REVISED PER DC BCCO YMF	02.13.06	

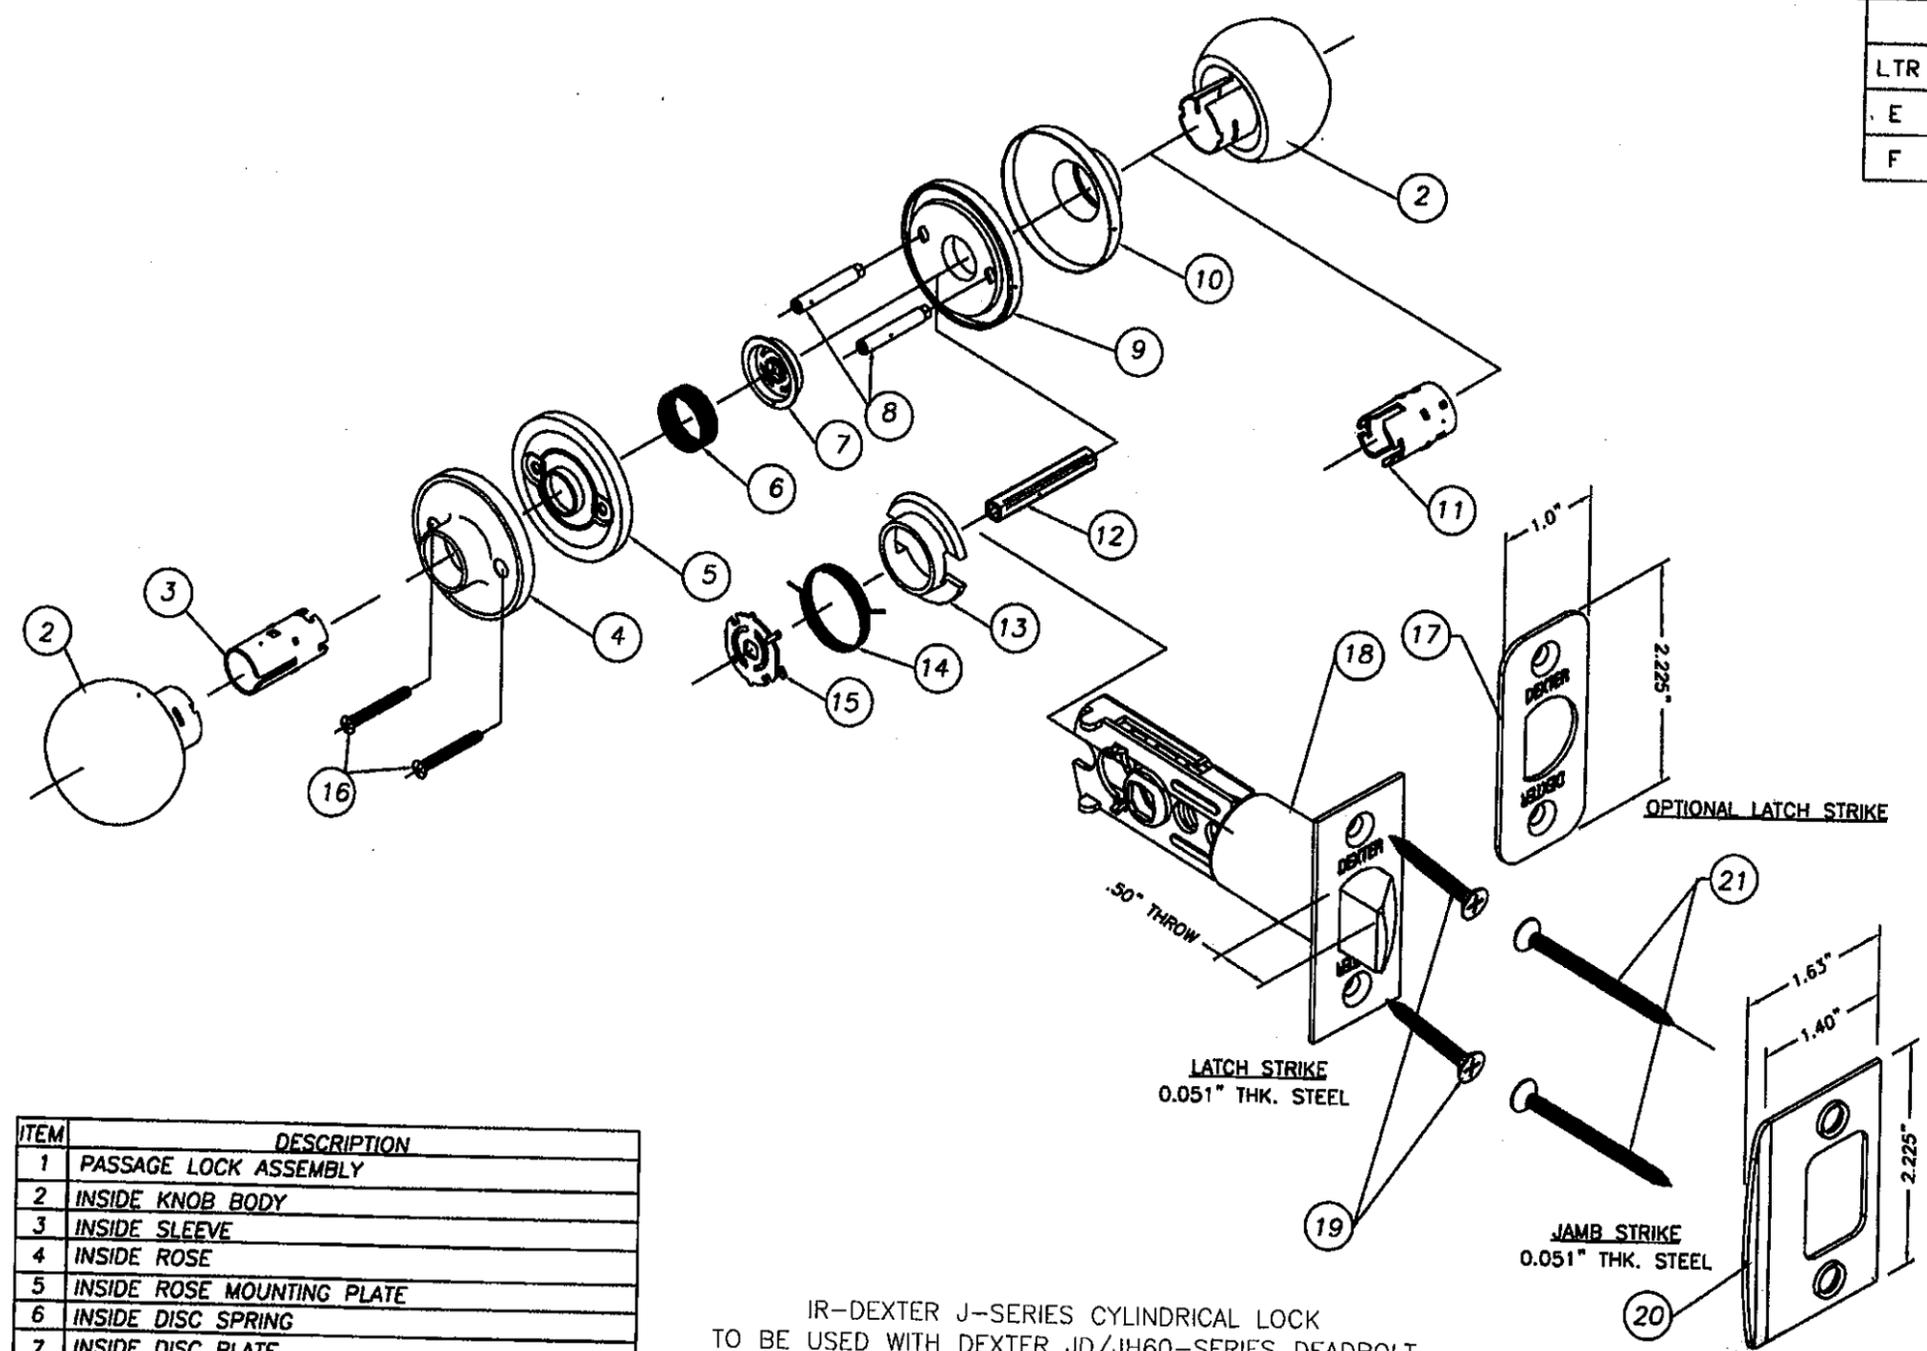

Handwritten signature and date:
 8/23/08
 FL 46718

ITEM	DESCRIPTION
1	PASSAGE LOCK ASSEMBLY
2	INSIDE KNOB BODY
3	INSIDE SLEEVE
4	INSIDE ROSE
5	INSIDE ROSE MOUNTING PLATE
6	INSIDE DISC SPRING
7	INSIDE DISC PLATE
8	ROSE STUD
9	OUTSIDE ROSE PLATE
10	OUTSIDE ROSE
11	OUTSIDE SPINDLE
12	LATCH SPINDLE
13	SPINDLE
14	KNOB RETURN SPRING
15	STOP SPRING PLATE
16	MACHINE SCREW
17	FRONT FACE PLATE
18	LATCH UNIT
19	#8 X 1 1/4" PHILLIPS FLAT HEAD WOOD SCREW
20	JAMB STRIKE PLATE
21	#8 X 2 1/2" PHILLIPS FLAT HEAD WOOD SCREW


IR-DEXTER J-SERIES CYLINDRICAL LOCK
 TO BE USED WITH DEXTER JD/JH60-SERIES DEADBOLT

PRODUCT REVISED as complying with the Florida Building Code Acceptance No. <u>12-0305-06</u> Expiration Date <u>11/28/13</u> <i>By: [Signature]</i> Miami Dade Product Control	PRODUCT RENEWED as complying with the Florida Building Code Acceptance No. <u>28-0908-19</u> Expiration Date <u>Nov 28, 2013</u> <i>By: [Signature]</i> Miami Dade Product Control Division
--	---

		IR Ingersoll Rand Security Technologies 111 Congressional Blvd., Suite 200 Carmel, Indiana 46032	
DRAWN ROF	DATE 1/28/03	TITLE MIAMI-DADE COUNTY APPROVAL SCHLAGE LOCK COMPANY DEXTER SERIES J10 CNA PASSAGE	
CHECKED		SIZE	FLAT
APPROVED		DWG NO.	S-2303
ENG. APPVL		SHEET 8 OF 12	
		SCALE	NTS. AUTOCAD
			REV F

REVISIONS

LTR	DESCRIPTION	DATE	APPROVED
E	NEW BORDER, REV'D NOTEYMF	11/02/05	
F	REVISED PER DC BCCD YMF	02.13.06	
G	REVISED PER DC BCCD YMF	05/02/06	

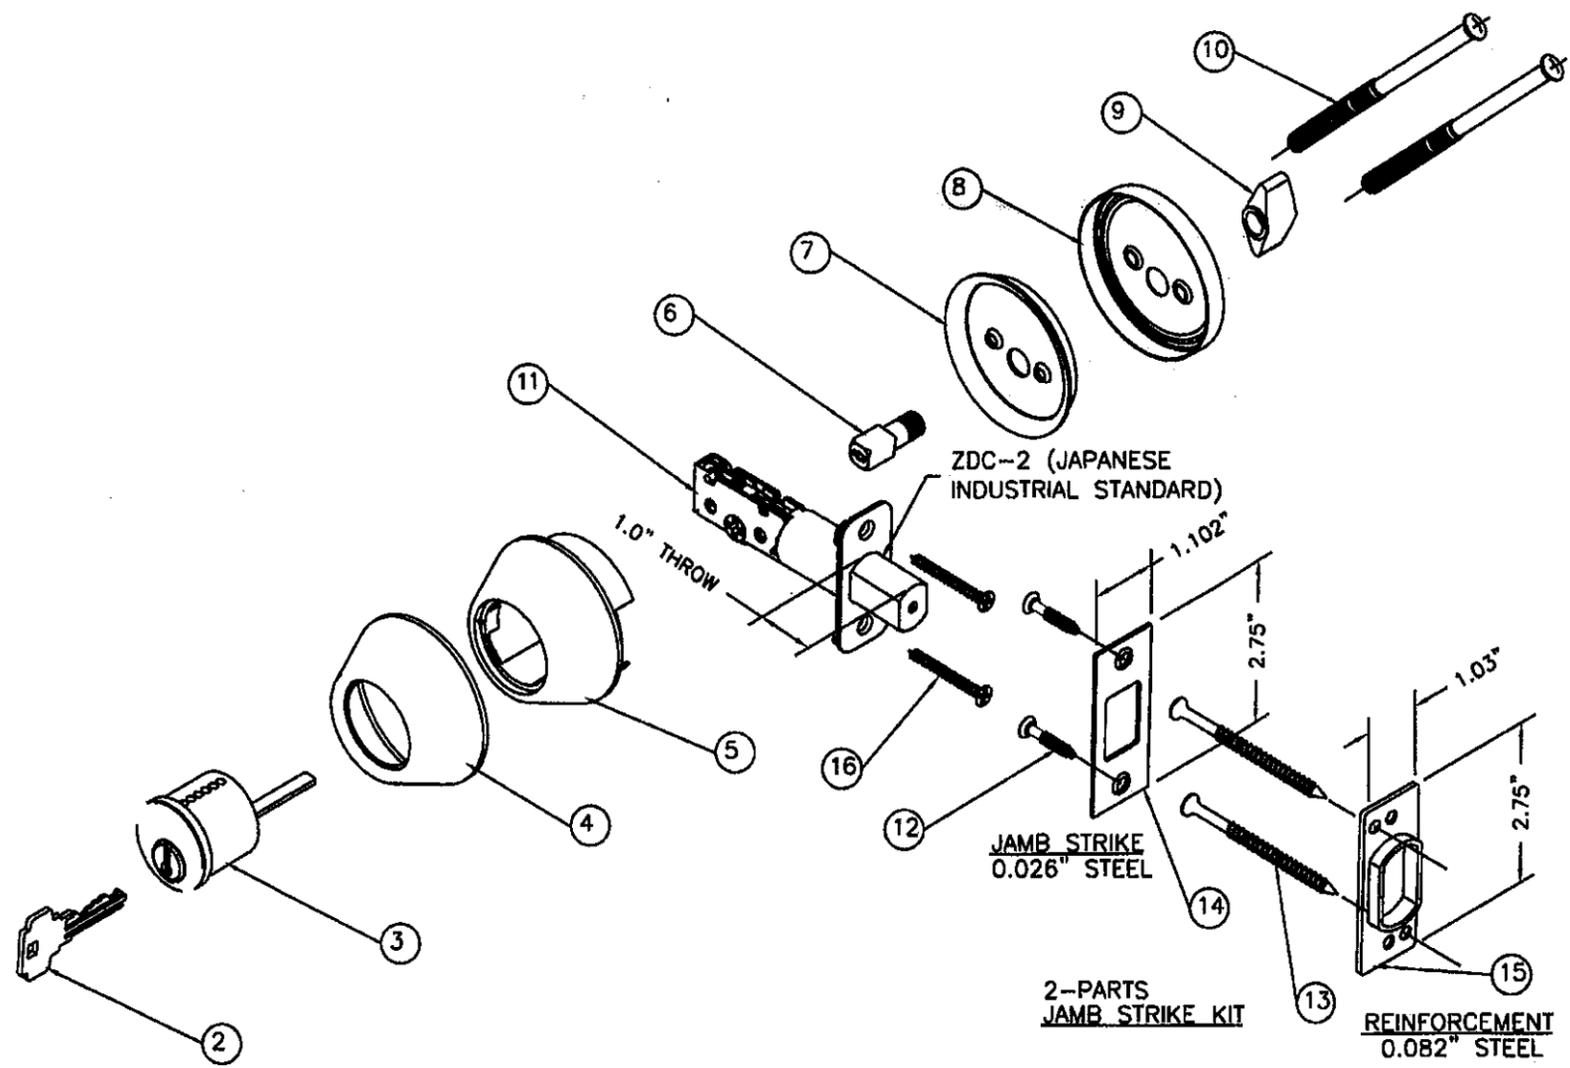

Handwritten signature and date:
 8/23/08
 FL 40118

IR-DEXTER JD/JH60-SERIES CYLINDRICAL DEADBOLT TO BE USED WITH DEXTER J-SERIES LOCK OR SCHLAGE COBRA SERIES KEYPAD (KPL) (WITH SCHLAGE F-LATCH)

DESIGN PRESSURE RATING
 (OUT-SWING / IN-SWING)
 MAX. 3'0 x 8'0 DOOR
 +67.0psf -67.0psf

<p>PRODUCT REVISED as complying with the Florida Building Code Acceptance No. 12-0305-08 Expiration Date 11/26/13 By <i>Shag I. Chande</i> Miami Dade Product Control</p>	<p>PRODUCT RENEWED as complying with the Florida Building Code Acceptance No. 08-0908-19 Expiration Date Nov 29, 2013 By <i>Shag I. Chande</i> Miami Dade Product Control Division</p>
---	---

ITEM	DESCRIPTION
1	SINGLE CYLINDER DEADBOLT
2	KEY
3	KEY UNIT
4	OUTSIDE ROSE
5	RING BODY
6	STUD
7	INSIDE ROSE
8	INSIDE ROSE MOUNTING PLATE
9	TURN BUTTON
10	MACHINE SCREW
11	LATCH UNIT COMPLETED (BOLT MATERIAL ZDC-2 JAPANESE INDUSTRIAL STANDARD)
12	#8 X 3/4" PHILLIPS FLAT HEAD WOOD SCREW
13	#12 X 3" PHILLIPS FLAT HEAD WOOD SCREW
14	STRIKE PLATE (JAMB)
15	STRIKE PLATE REINFORCEMENT (JAMB)
16	#8 X 1 1/4" PHILLIPS FLAT HEAD WOOD SCREW


<p>THIRD ANGLE PROJECTION</p>		<p>Ingersoll Rand Security Technologies 111 Congressional Blvd., Suite 200 Carmel, Indiana 46032</p>	
DRAWN ROF CHECKED	DATE 1/28/03	TITLE MIAMI-DADE COUNTY APPROVAL SCHLAGE LOCK COMPANY DEXTER SERIES JD/JH60 SERIES CYLINDRICAL DEADLOCK	
APPROVED	SIZE	FLAT	DWG NO. S-2303
ENG. APPVL	SCALE:	NTS	AUTOCAD
			SHEET 9 OF 12
			REV G

ITEM	DESCRIPTION
1	SCHLAGE S200 INTERCONNECT ASSEMBLY
2	SCREW, TRIM
3	ESCUTCHEON ASSY.
4	SCREWS, MOUNTING
5	CHASSIS ASSY. INSIDE
6	SCREWS, MOUNTING DB
7	INTERCONNECT ASSY.
8	JAMB STRIKE PKG
9	REINFORCEMENT STRIKE PKG. (JAMB)
10	STRIKE PKG. DB (JAMB)
11	DEADLATCH & DEADBOLT (BOLT MATERIAL IS SINTERED IRON FC-0208-40)
12	CHASSIS ASSY. OUTSIDE
13	FIRE CUP
14	BAR
15	RING
16	BLOCKER RING
17	TRIM RING
18	SCREW CYLINDER HOUSING
19	HOUSING AND FACEPLATE ASSY.
20	#8 X 2 1/2" PHILLIPS FLAT HEAD WOOD SCREW
21	#8 X 1 1/4" PHILLIPS FLAT HEAD WOOD SCREW
22	#12 X 3" PHILLIPS FLAT HEAD WOOD SCREW
23	CYLINDER
24	#8 X 3/4" PHILLIPS FLAT HEAD WOOD SCREW



IR-SCHLAGE SERIES S200 INTERCONNECT
W/DEADBOLT & LATCH

DESIGN PRESSURE RATING (OUT-SWING / IN-SWING)	
DOOR SIZE	DESIGN PRESSURE RATING
3'0 x 6'8	+67.0psf -67.0psf
3'0 x 8'0	+55.0psf -55.0psf

REVISIONS			
LTR	DESCRIPTION	DATE	APPROVED
E	NEW BORDER	YMF	11/02/05
F	REVISED PER DC BCCD	YMF	02.13.06

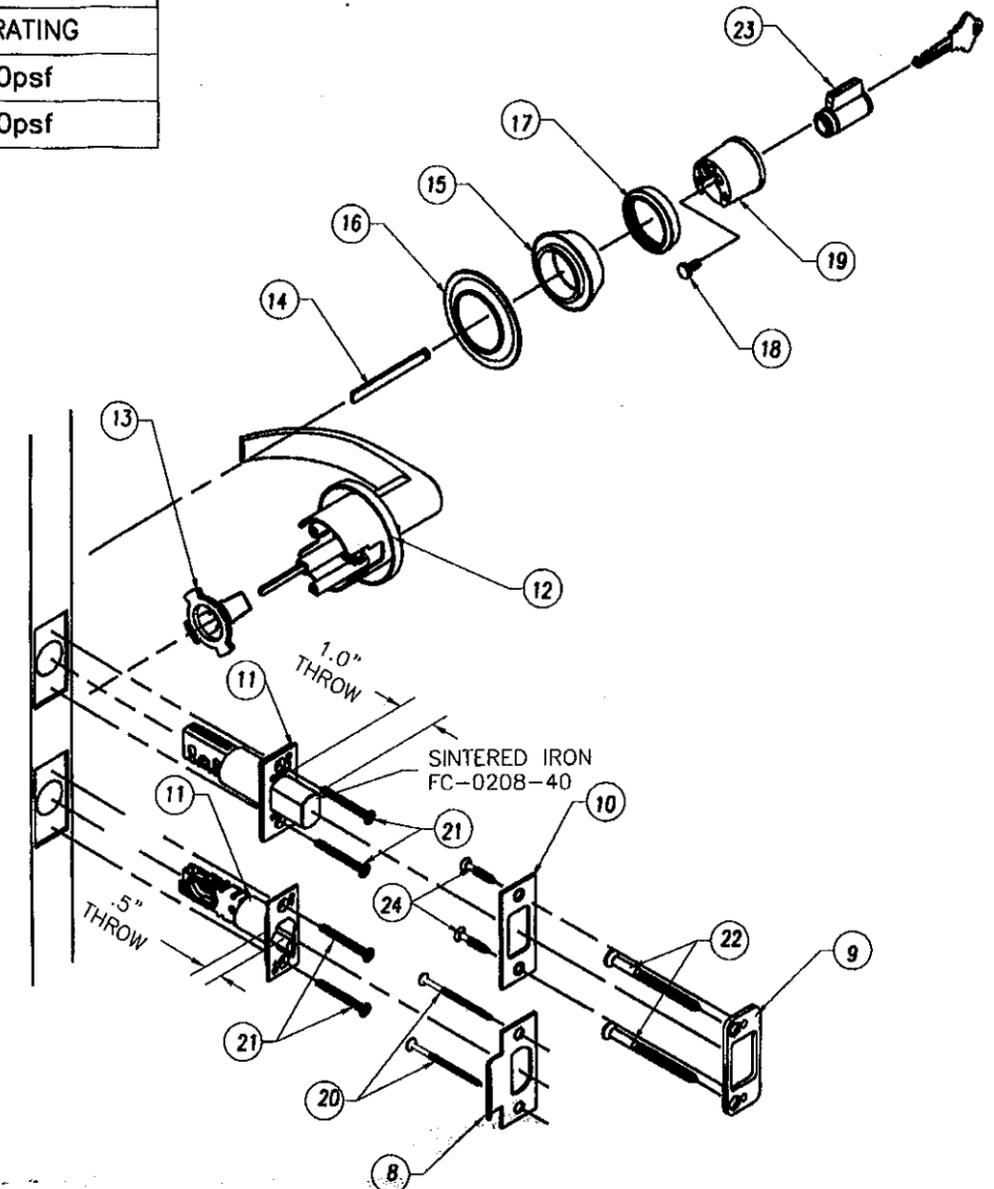

Handwritten:
8/23/08
PL46718

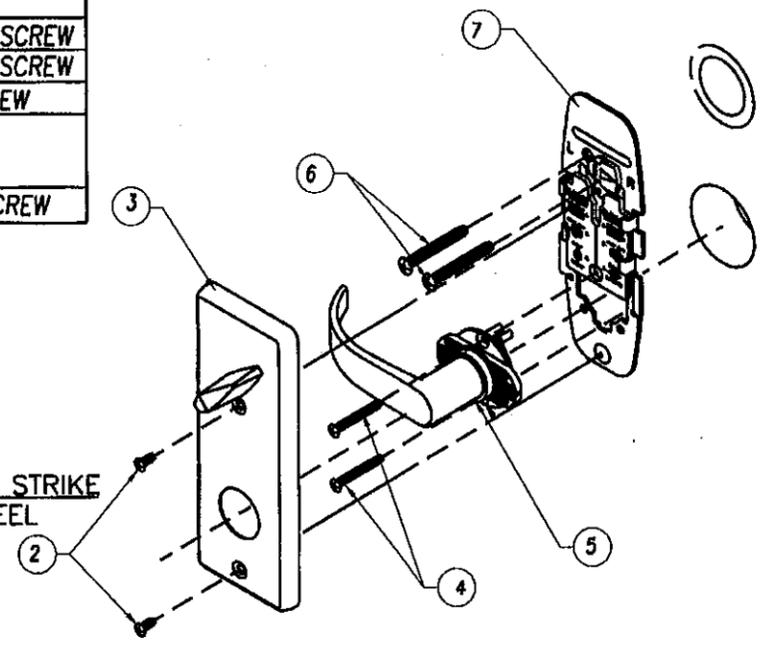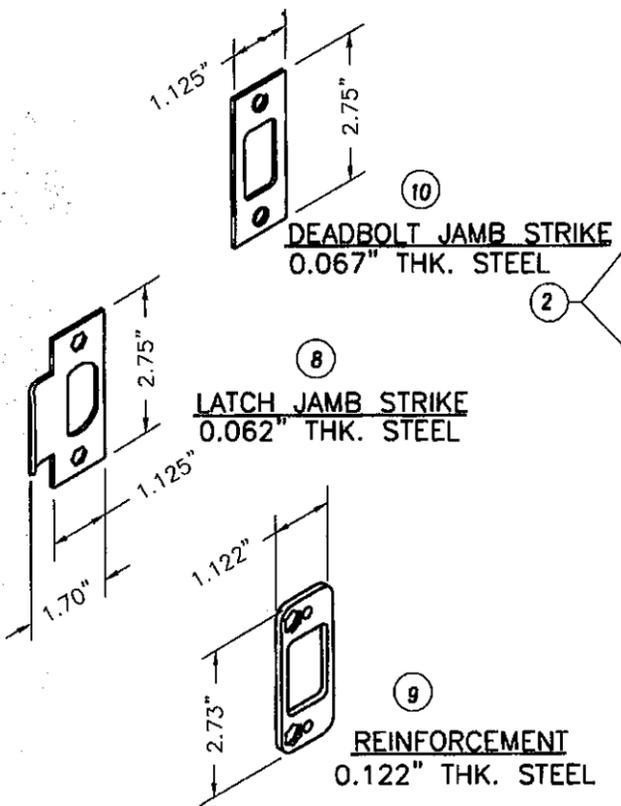

PRODUCT RENEWED
as complying with the Florida
Building Code
Acceptance No. 12-0305-09
Expiration Date 11/29/13
By Shag J. Chanda
Miami Dade Product Control


PRODUCT RENEWED
as complying with the Florida
Building Code
Acceptance No. 08-0908-19
Expiration Date Nov 28, 2013
By Shag J. Chanda
Miami Dade Product Control
Division

 THIRD ANGLE PROJECTION		 Ingersoll Rand Security Technologies 111 Congressional Blvd., Suite 200 Carmel, Indiana 46032	
DRAWN ROF CHECKED	DATE 1/28/03	TITLE MIAMI-DADE COUNTY APPROVAL SCHLAGE LOCK COMPANY SCHLAGE S200 SERIES INTERCONNECTED LOCK	
APPROVED	SIZE	FLAT	DWG NO.
ENG. APPVL	SCALE	NTS	S-2303 SHEET 10 OF 12
		AUTOCAD	REV F

REVISIONS

LTR	DESCRIPTION	DATE	APPROVED
A	NEW SHEET	YMF 11/02/05	
G	REVISED PER DC BCCO	YMF 05/02/06	

COBRA FE575/576/577 AND COBRA PLUS FE595/596/597 SERIES KEYPAD (KPL) (WITH SCHALGE F-LATCH) TO BE USED WITH FOLLOWING DEADLOCKS: SCHLAGE B260, B360 SERIES DEXTER JD/JH60 SERIES BROADWAY B1060 SERIES

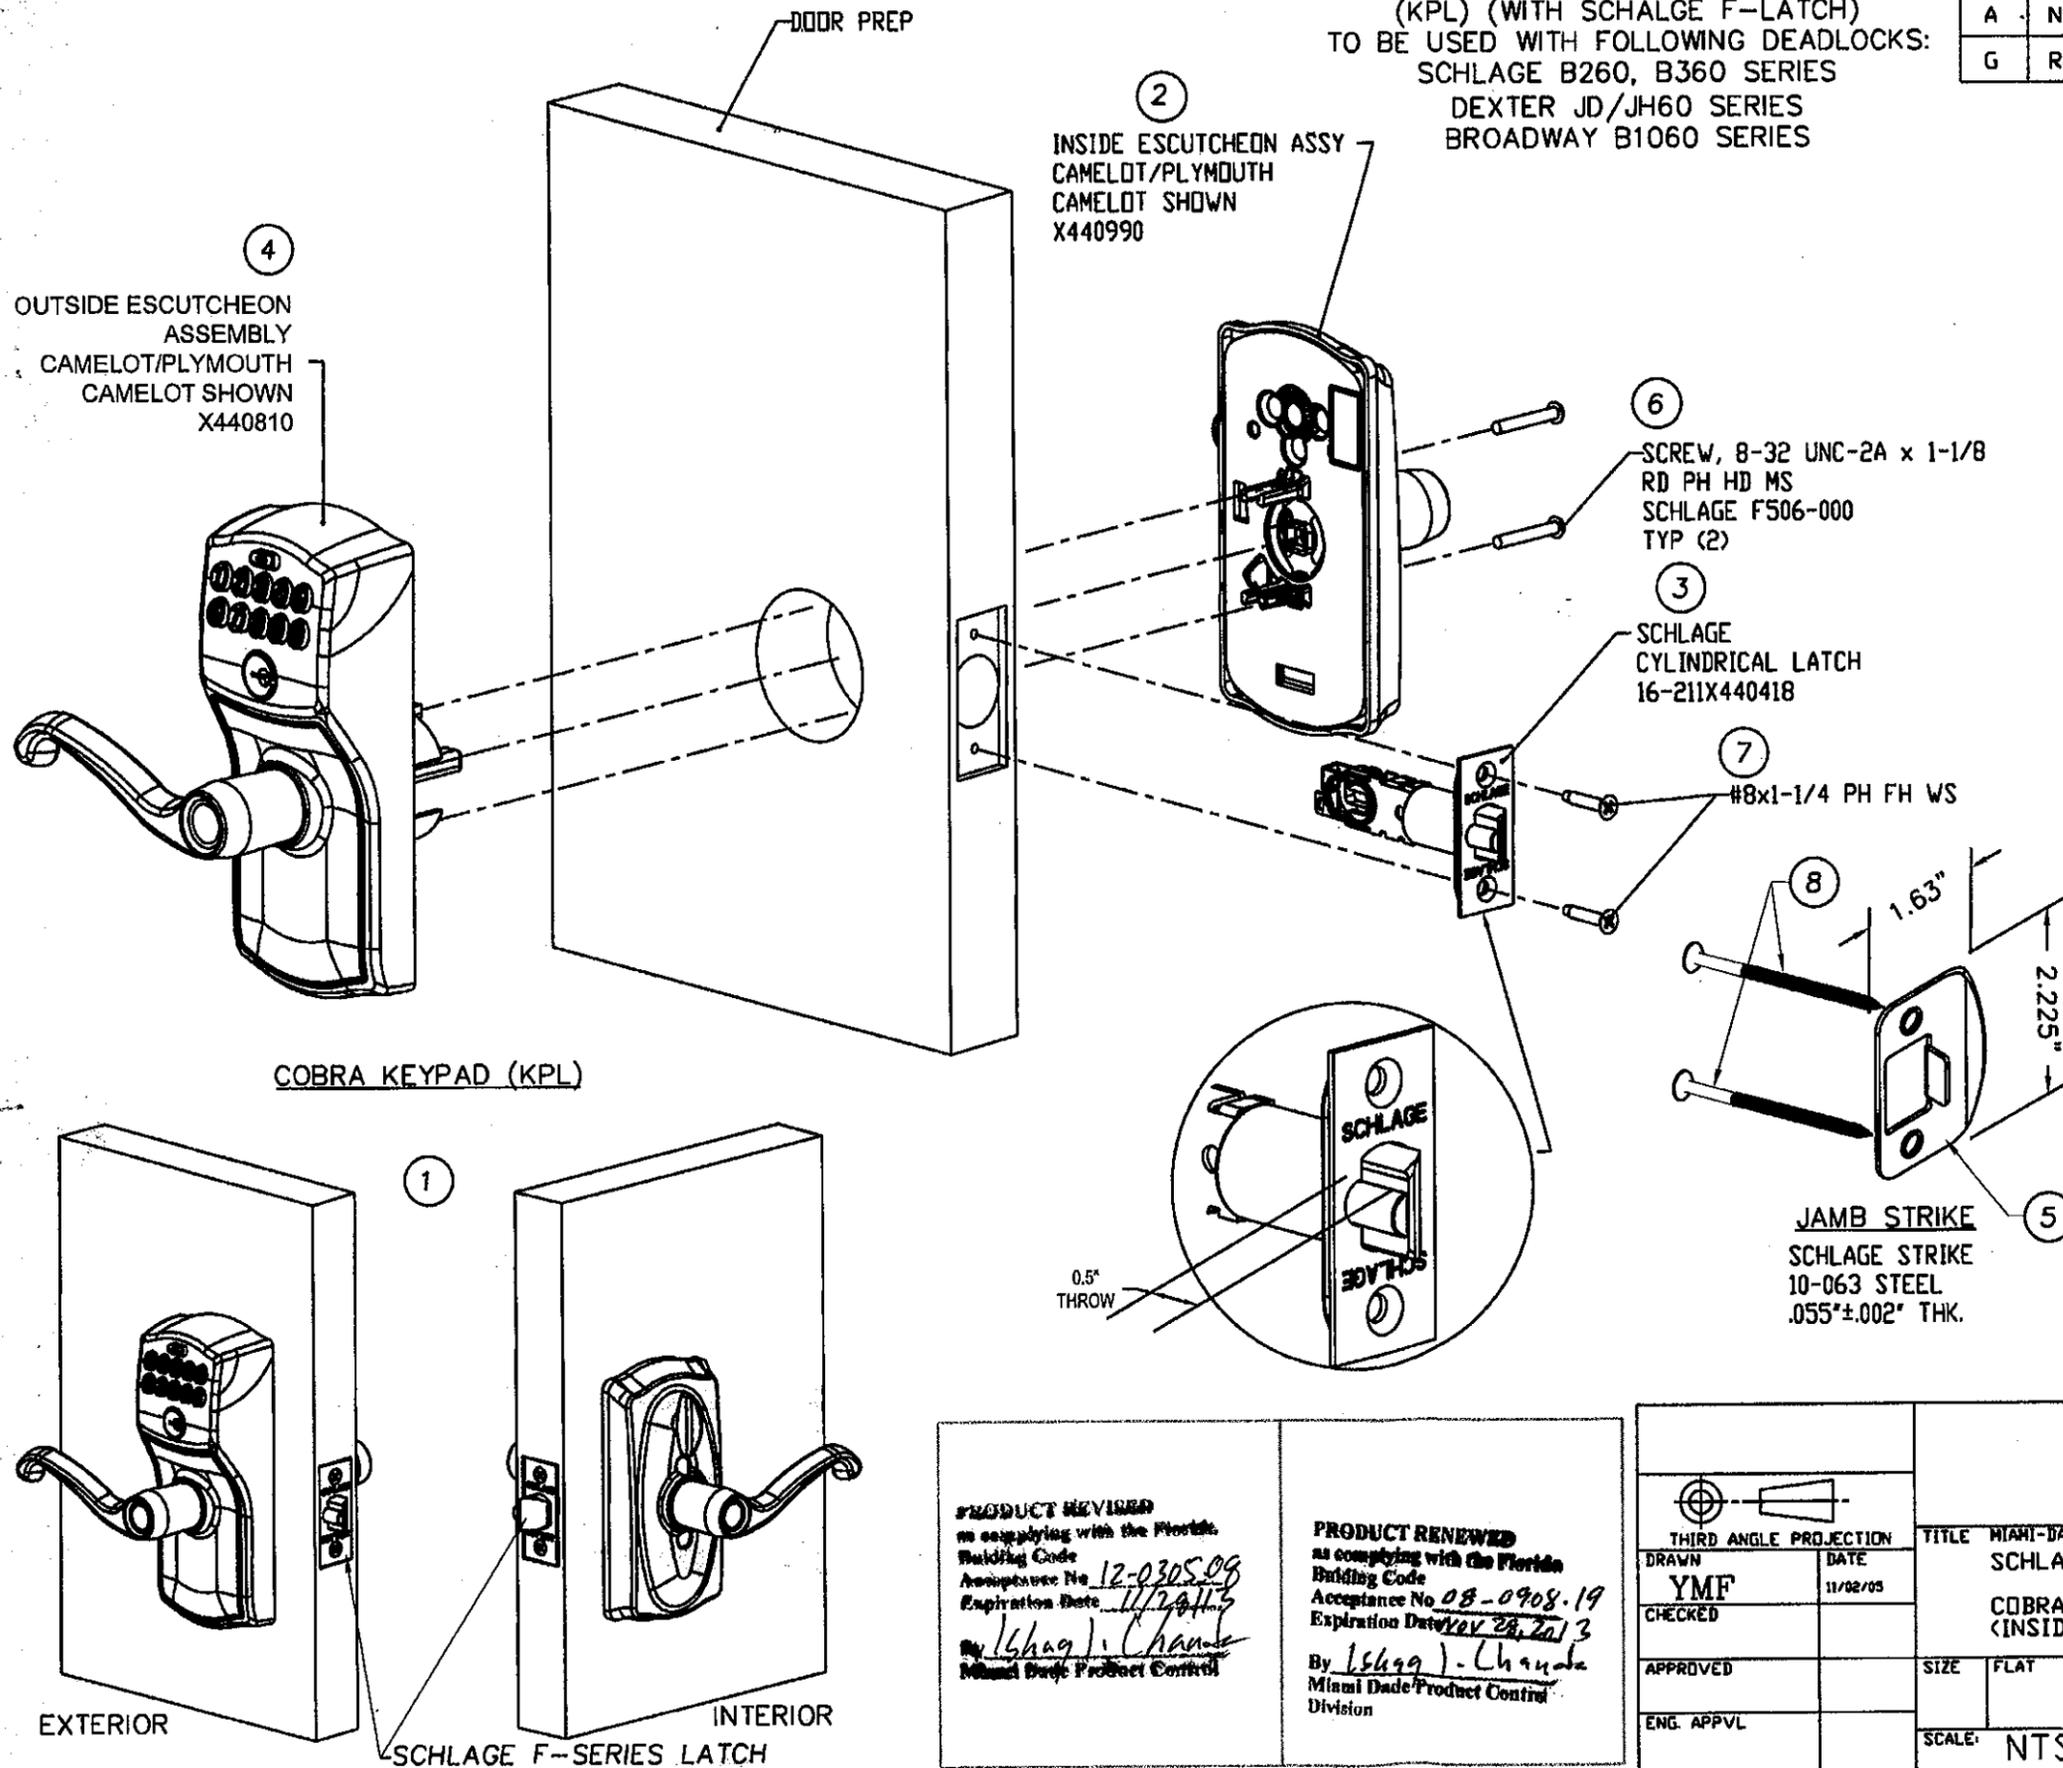

Handwritten signature and date:
 8/23/08
 F. 46118

ITEM	DESCRIPTION
1	COBRA LOCK ASSEMBLY
2	INSIDE ESCUTCHEON ASSEMBLY
3	CYLINDRICAL LATCH ASSEMBLY
4	OUTSIDE ESCUTCHEON ASSEMBLY
5	JAMB STRIKE (10-063)
6	SCREWS, MOUNTING, #8-32 UNC-2A X 1-1/8
7	LATCH MOUNTING SCREW PACK (F206-175) #8x1-1/4 PH FH WS
8	#8 X 2 1/2" PHILLIPS FLAT HEAD WOOD SCREW

PRODUCT REVIEWED
 as complying with the Florida Building Code
 Acceptance No. 12-0305.09
 Expiration Date 11/29/13
 By: *1649 J. Chan*
 Miami Dade Product Control

PRODUCT REVIEWED
 as complying with the Florida Building Code
 Acceptance No. 08-0908.19
 Expiration Date 12/28/2013
 By: *1649 J. Chan*
 Miami Dade Product Control
 Division

Ingersoll Rand
 Security Technologies
 111 Congressional Blvd., Suite 200
 Carmel, Indiana 46032

THIRD ANGLE PROJECTION

DRAWN	DATE
YMF	11/02/05
CHECKED	
APPROVED	
ENG. APPVL	

TITLE: MIAMI-DADE COUNTY APPROVAL
 SCHLAGE LOCK COMPANY
 COBRA LOCK (INSIDE ESCUTCHEON)


SIZE	FLAT	DWG NO.	REV
		S-2303 SHEET 11 OF 12	G

SCALE: NTS AUTOCAD

REVISIONS

LTR	DESCRIPTION	DATE	APPROVED
A	NEW SHEET YMF	11/02/05	
B	REVISED PER DC BCCD YMF	02.13.06	
G	REVISED PER DC BCCD YMF	05/02/06	

COBRA FE575/576/577 AND COBRA PLUS FE595/596/597 SERIES KEYPAD (KPL) (WITH SCHLAGE F-LATCH) TO BE USED WITH FOLLOWING DEADLOCKS: SCHLAGE B260, B360 SERIES DEXTER JD/JH60 SERIES BROADWAY B1060 SERIES

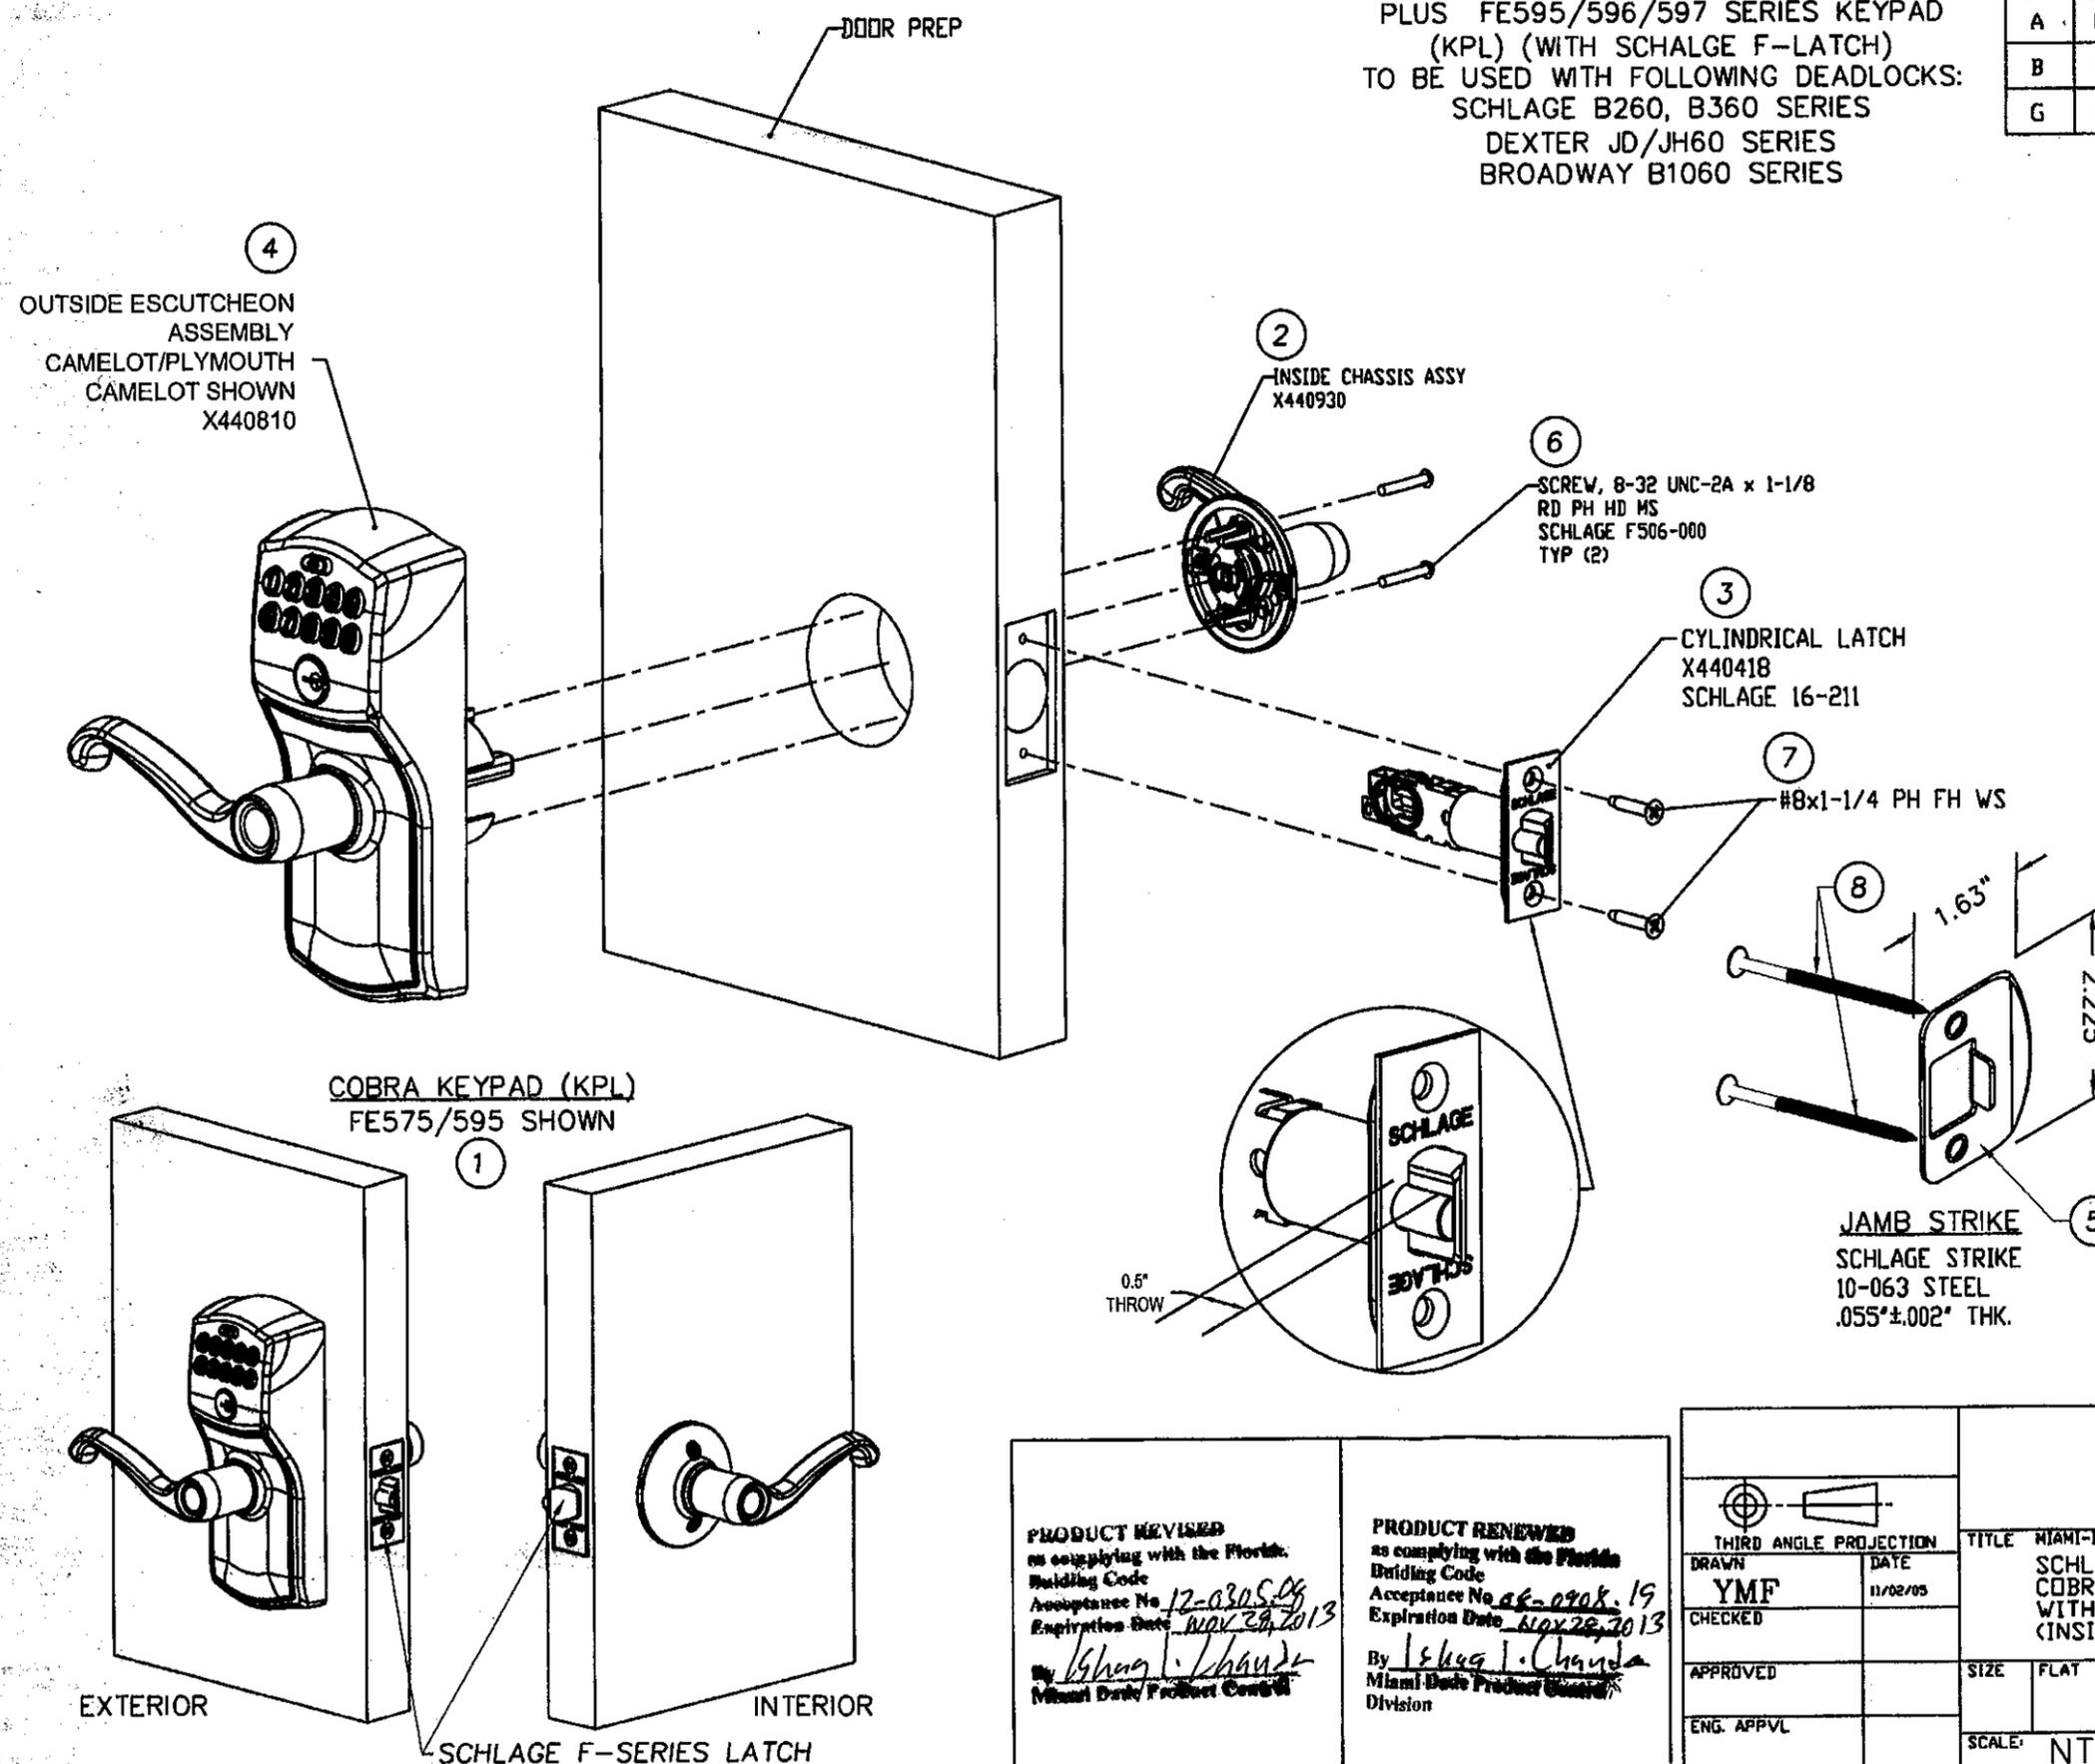

Handwritten signature and date:
 8/23/08
 FL 46718

ITEM	DESCRIPTION
1	COBRA LOCK ASSEMBLY
2	INSIDE ROSE CHASSIS ASSEMBLY
3	CYLINDRICAL LATCH ASSEMBLY
4	OUTSIDE ESCUTCHEON ASSEMBLY
5	JAMB STRIKE (10-063)
6	SCREWS, MOUNTING, #8-32 UNC-2A X 1-1/8
7	LATCH MOUNTING SCREW PACK (F206-175) #8x1-1/4 PH FH WS
8	#8 X 2 1/2" PHILLIPS FLAT HEAD WOOD SCREW

PRODUCT REVISED
 as complying with the Florida Building Code
 Acceptance No. 12-0305-09
 Expiration Date NOV 29, 2013
 By *Shang L. Chanda*
 Miami Dade Product Control

PRODUCT RENEWED
 as complying with the Florida Building Code
 Acceptance No. 06-0908-19
 Expiration Date NOV 29, 2013
 By *Shang L. Chanda*
 Miami Dade Product Control
 Division

Ingersoll Rand
 Security Technologies
 111 Congressional Blvd., Suite 200
 Carmel, Indiana 46032

THIRD ANGLE PROJECTION

DRAWN	DATE
YMF	11/02/05
CHECKED	
APPROVED	
ENG. APPVL	

TITLE MIAMI-DADE COUNTY APPROVAL
 SCHLAGE LOCK COMPANY
 COBRA/COBRA PLUS KEYPAD LOCK
 WITH SCHLAGE F-SERIES LATCH
 (INSIDE ROSE)

SIZE FLAT DWG NO. S-2303 SHEET 12 OF 12 REV G

SCALE: NTS AUTOCAD