



MIAMI-DADE COUNTY
 PRODUCT CONTROL SECTION
 11805 SW 26 Street, Room 208
 Miami, Florida 33175-2474
 T (786) 315-2590 F (786) 315-2599
www.miamidade.gov/economy

DEPARTMENT OF REGULATORY AND ECONOMIC RESOURCES (RER)
 BOARD AND CODE ADMINISTRATION DIVISION
NOTICE OF ACCEPTANCE (NOA)

Dryvit Systems, Inc.
One Energy Way
West Warwick, RI 02893

SCOPE:

This NOA is being issued under the applicable rules and regulations governing the use of construction materials. The documentation submitted has been reviewed and accepted by Miami-Dade County RER-Product Control Section to be used in Miami Dade County and other areas where allowed by the Authority Having Jurisdiction (AHJ).

This NOA shall not be valid after the expiration date stated below. The Miami-Dade County Product Control Section (In Miami Dade County) and/or the AHJ (in areas other than Miami Dade County) reserve the right to have this product or material tested for quality assurance purposes. If this product or material fails to perform in the accepted manner, the manufacturer will incur the expense of such testing and the AHJ may immediately revoke, modify, or suspend the use of such product or material within their jurisdiction. RER reserves the right to revoke this acceptance, if it is determined by Miami-Dade County Product Control Section that this product or material fails to meet the requirements of the applicable building code.

This product is approved as described herein, and has been designed to comply with the Florida Building Code, including the High Velocity Hurricane Zone.

DESCRIPTION: Outsulation EIF System with Standard Plus or Panzer Mesh over 5/8" Dens-Glass Gold, Securock or E²XP Sheathing (DP +/- 110 or +/- 135 PSF)

APPROVAL DOCUMENT: Drawing No. **OSLSM58STDPLUS**, titled "Outsulation with Std. Plus and Panzer Mesh over 5/8" Sheathing", Sheets 1 through 6 of 6, dated 08/29/2008, with revision 2 dated 10/16/2012, prepared by Wolters Engineering, signed and sealed by Scott Wolters, P.E., bearing the Miami-Dade County Product Control revision stamp with the Notice of Acceptance number and expiration date by the Miami-Dade County Product Control Section.

MISSILE IMPACT RATING: Large and Small Missile Impact Resistant

LABELING: Each unit shall bear a permanent label with the manufacturer's name or logo, city, state and following statement: "Miami-Dade County Product Control Approved", unless otherwise noted herein. Each container (bucket or drum) needs to be labeled. Unit is further defined as each roll of reinforcing mesh.

RENEWAL of this NOA shall be considered after a renewal application has been filed and there has been no change in the applicable building code negatively affecting the performance of this product.

TERMINATION of this NOA will occur after the expiration date or if there has been a revision or change in the materials, use, and/or manufacture of the product or process. Misuse of this NOA as an endorsement of any product, for sales, advertising or any other purposes shall automatically terminate this NOA. Failure to comply with any section of this NOA shall be cause for termination and removal of NOA.

ADVERTISEMENT: The NOA number preceded by the words Miami-Dade County, Florida, and followed by the expiration date may be displayed in advertising literature. If any portion of the NOA is displayed, then it shall be done in its entirety.

INSPECTION: A copy of this entire NOA shall be provided to the user by the manufacturer or its distributors and shall be available for inspection at the job site at the request of the Building Official.

This NOA revises NOA # 12-0312.06 and consists of this page 1 and evidence pages E-1 and E-2, as well as approval document mentioned above.

The submitted documentation was reviewed by **Carlos M. Utrera, P.E.**



Utrera
 03/04/2013

NOA No. 12-1218.01
 Expiration Date: September 17, 2016
 Approval Date: March 14, 2013
 Page 1

NOTICE OF ACCEPTANCE: EVIDENCE SUBMITTED

A. DRAWINGS

1. Drawing No. **OSLSM58STDPLUS**, titled "Outsulation with Std. Plus and Panzer Mesh over 5/8" Sheathing", Sheets 1 through 6 of 6, dated 08/29/2008, with revision 2 dated 10/16/2012, prepared by Wolters Engineering, signed and sealed by Scott Wolters, P.E.

B. TESTS "Submitted under NOA # 09-0824.13"

1. Test reports on 1) Uniform Static Air Pressure Test, Loading per FBC TAS 202-94
2) Large Missile Impact Test per FBC, TAS 201-94
3) Cyclic Wind Pressure Loading per FBC, TAS 203-94
along with marked-up drawings and installation diagram of Dryvit Outsulation Systems with Standard Plus and Panzer over 5/8" Sheathing, prepared by Hurricane Test Laboratory, LLC, Test Reports No. **G141-0405-09**, both dated 06/29/2009, signed and sealed by Vinu J. Abraham, P.E.

"Submitted under NOA # 09-0824.13"

2. Test reports on 1) Uniform Static Air Pressure Test, Loading per FBC TAS 202-94
2) Large Missile Impact Test per FBC, TAS 201-94
3) Cyclic Wind Pressure Loading per FBC, TAS 203-94
along with marked-up drawings and installation diagram of Dryvit Outsulation Systems with Standard Plus and Panzer over 5/8" Sheathing, prepared by Hurricane Test Laboratory, LLC, Test Reports No. **G537-0302-09**, both dated 06/24/2009, signed and sealed by Vinu J. Abraham, P.E.

"Submitted under NOA # 08-0729.13"

3. Test reports on 1) Air Infiltration Test, per FBC, TAS 202-94
2) Uniform Static Air Pressure Test, Loading per FBC TAS 202-94
3) Water Resistance Test, per FBC, TAS 202-94
4) Large Missile Impact Test per FBC, TAS 201-94
5) Cyclic Wind Pressure Loading per FBC, TAS 203-94
along with marked-up drawings and installation diagram of Dryvit Outsulation with Standard Plus and Panzer Mesh over Dens-Glass Gold, prepared by Hurricane Test Laboratory, LLC, Test Report No. **G387-0309-08**, dated 05/06/2008, signed and sealed by Vinu J. Abraham, P.E.

"Submitted under NOA # 08-0729.13"

4. Test report on Tensile Bond per ASTM C297 of Dryvit Primus (P) Mixture to Various Substrates, prepared by ETC Laboratories, Test Report No. **ETC-06-1059-18353.1**, dated 12/01/2006, signed and sealed by Joseph L. Doldan, P.E.


03/04/2013

Carlos M. Utrera, P.E.
Product Control Examiner
NOA No. 12-1218.01
Expiration Date: September 17, 2016
Approval Date: March 14, 2013

NOTICE OF ACCEPTANCE: EVIDENCE SUBMITTED

B. TESTS (Cont.) “Submitted under NOA # 08-0729.13”

5. Test report on Tensile Bond per ASTM C297 of Dryvit Genesis (G) Mixture to Various Substrates, prepared by ETC Laboratories, Test Report No. **ETC-06-1059-18355.1**, dated 12/01/2006, signed and sealed by Joseph L. Doldan, P.E.

“Submitted under NOA # 08-0729.13”

6. Test report on Tensile Bond per ASTM C297 of Dryvit Genesis DM (GDM) Mixture to Various Substrates, prepared by ETC Laboratories, Test Report No. **ETC-06-1059-18357.1**, dated 12/05/2006, signed and sealed by Joseph L. Doldan, P.E.

C. CALCULATIONS “Submitted under NOA # 09-0824.13”

1. Anchor verification calculations prepared by Wolters Engineering, complying with F.B.C 2007, dated 08/10/2009, signed and sealed by Scott Wolters, P.E.

“Submitted under NOA # 08-0729.13”

2. Anchor verification calculations prepared by Wolters Engineering, complying with F.B.C 2004, dated 07/17/2008, signed and sealed by Scott Wolters, P.E.

D. QUALITY ASSURANCE

1. Miami-Dade Department of Regulatory and Economic Resources (RER)

E. MATERIAL CERTIFICATIONS

1. None.

F. STATEMENTS “Submitted under NOA # 12-0312.06”

1. Statement letter of code conformance to 2010 FBC issued by Wolters Engineering, dated 02/28/2012, signed and sealed by Scott Wolters, P.E.

“Submitted under NOA # 11-0524.05”


2. Statement letter of code conformance to FBC 2007 issued by Wolters Engineering, dated 05/16/2011, signed and sealed by Scott Wolters, P.E.

“Submitted under NOA # 09-0824.13”

3. Statement letter of no financial interest issued by Wolters Engineering, dated 08/10/2009, signed and sealed by Scott Wolters, P.E.
4. Statement letters of code conformance issued by Hurricane Test Laboratory, LLC, Test Reports No. **G141-0405-09** and **G537-0302-09**, dated 06/29/2009 and 06/24/2009 respectively, both signed and sealed by Vinu J. Abraham, P.E.


03/04/2013

Carlos M. Utrera, P.E.
Product Control Examiner
NOA No. 12-1218.01
Expiration Date: September 17, 2016
Approval Date: March 14, 2013

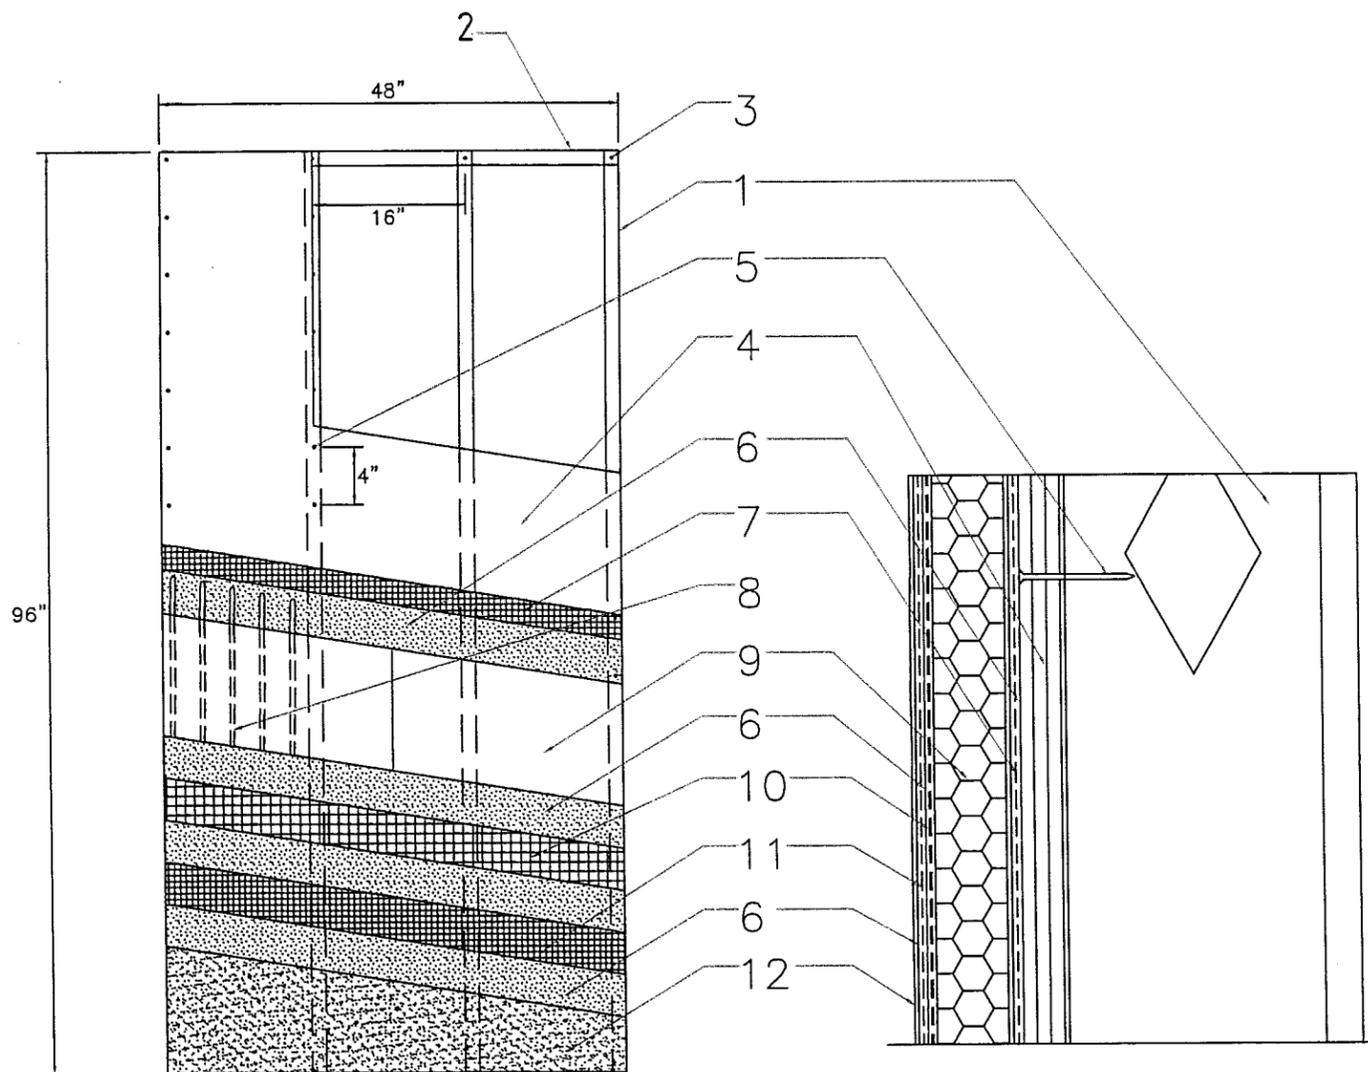

MATERIAL LIST

- ① 6" X 16 GAUGE STEEL STUDS AT 16" O.C.
- ② 6" X 16 GA. STEEL TRACK
- ③ 1/2" TEK SCREWS OR EQUIVALENT. TACK WELD IS ALSO ACCEPTABLE.
- ④ 5/8" DENS-GLASS GOLD, USG SECUROCK, OR NATIONAL GYPSUM E2XP SHEATHING, MEETING ASTM C 1177.
- ⑤ MINIMUM NO. 6 x 1 1/4" BUGLE HEAD SCREWS SPACED AT 4" O.C. ALONG VERTICAL STUDS
- ⑥ DRYVIT BASE COAT: PRIMUS®, GENESIS®, OR GENESIS® DM; PRIMUS OR GENESIS IS MIXED 1:1 BY WEIGHT WITH PORTLAND CEMENT AND WATER. PRIMUS AND GENESIS ARE 100 PERCENT POLYMER-BASED PRODUCTS. GENESIS DM IS A DRY MIX THAT IS MIXED WITH WATER
- ⑦ DRYVIT'S STANDARD PLUS REINFORCING MESH: 6 OZ/ SQ. YD. FIBERGLASS REINFORCING MESH EMBEDDED IN THE DRYVIT BASE COAT. THE STANDARD PLUS REINFORCING MESH SHALL BE LAPPED A MINIMUM OF 2 1/2" AT ALL EDGES
- ⑧ ADHERE THE EXPANDED POLYSTYRENE (EPS) INSULATION BOARD WITH DRYVIT'S PRIMUS, GENESIS OR GENESIS DM MIXTURE. THE ADHESIVE IS APPLIED WITH A 3/8" X 1/2" NOTCHED TROWEL WITH NOTCHES SPACED A MAXIMUM OF 1 1/2" O.C. THE ADHESIVE SHALL BE APPLIED TO THE BACK SIDE OF THE EPS IN A VERTICAL ORIENTATION
- ⑨ MINIMUM 1" THICK INSULATION BOARD MEETING THE FBC SECTION 2612. INSULATION BOARD SUPPLIER SHALL POSSESS A CURRENT NOA WITH MIAMI DADE COUNTY
- ⑩ DRYVIT PANZER 20 REINFORCING MESH 20.5 OZ/ SQ. YD. FIBERGLASS REINFORCING MESH EMBEDDED IN THE DRYVIT BASE COAT. PANZER 20 MESH EDGES SHALL BE ABUTTED TIGHTLY. DO NOT OVERLAP
- ⑪ DRYVIT'S STANDARD REINFORCING MESH: 4.3 OZ/SQ. YD FIBERGLASS REINFORCING MESH EMBEDDED IN THE DRYVIT BASE COAT. THE STANDARD REINFORCING MESH SHALL BE LAPPED A MINIMUM OF 2 1/2" AT ALL EDGES.
- ⑫ DRYVIT FINISH: A 100 PERCENT ACRYLIC BASED MATERIAL AVAILABLE IN VARIOUS TEXTURES.

GENERAL NOTES





- 1. THE SYSTEM HAS BEEN DESIGNED IN ACCORDANCE WITH THE LATEST EDITION OF THE FLORIDA BUILDING CODE INCLUDING THE LATEST SUPPLEMENTS.
- 2. THIS SYSTEM HAS BEEN TESTED IN ACCORDANCE WITH MIAMI DADE COUNTY PROTOCOLS TAS 201, TAS 202 AND TAS 203; IMPACT, STRUCTURAL AND CYCLIC TESTING
- 3. THIS SYSTEM SHALL BE APPLIED BY A LICENSED PLASTERING CONTRACTOR FOLLOWING THIS NOTICE OF ACCEPTANCE THE RECOMMENDATION OF DRYVIT SYSTEMS, INC. AND THE APPLICABLE SECTIONS OF THE FLORIDA BUILDING CODE.
- 4. THE ENGINEER AND/OR ARCHITECT OF RECORD FOR EACH PROJECT USING THIS SYSTEM SHALL SIZE ALL STUD FRAMING TO ENSURE CONFORMANCE WITH STUD DEFLECTION AND STRESS LIMITATIONS AS REQUIRED BY ALL GOVERNING CODES AND THIS DOCUMENT.
- 5. INSULATION BOARDS SHALL BE POSITIONED IN A RUNNING BOND PATTERN.
- 6. ALL STUDS USED WITH THIS SYSTEM SHALL BE COMPLETELY SHEATHED AT THE INTERIOR FLANGE OR BRIDGED AT A MAXIMUM OF EVERY 5' OF STUD LENGTH OR AS SPECIFIED BY THE STUD MANUFACTURER.
- 7. ALL STEEL STUDS SHALL BE STRUCTURAL WITH 1 5/8" MINIMUM FLANGE WIDTH AND HAVE A MINIMUM YIELD STRENGTH OF 33000 PSI.
- 8. DETAILS ON SHEETS 2 AND 3 OF 3 ARE TYPICAL AND SHOW INTENT TO PREVENT WATER INFILTRATION INTO AND BEHIND THIS SYSTEM. ALTERNATE DETAILS AND SPECIFIC CONDITIONS NOT COVERED BY THE TYPICAL DETAILS ARE THE RESPONSIBILITY OF THE LICENSED DESIGN PROFESSIONALS

DESIGN PRESSURE
±110 psf

PRODUCT REVISED
 as complying with the Florida
 Building Code
 Acceptance No 12-1216.01
 Expiration Date 09/17/2016
 By *[Signature]*
 Miami Dade Product Control

SCOTT WOLTERS
 FL PE# 62354
 WOLTERS ENGINEERING
 (COA# 27194)
 5358 SW 32nd TERRACE
 FT. LAUDERDALE, FL 33312
 PH/FAX: (954) 921-5828
 SEAL: *[Signature]*
 DEC 05 2012

DRYVIT SYSTEMS, INC. One Energy Way West Warwick, Rhode Island		
DWG. NO.: OSLSM58STDPLUS		
SHEET NO: 1 OF 6	ISSUE DATE: 08/29/08	REV /2 DATE: 10/16/12
OUTSULATION WITH STD. PLUS MESH OVER 5/8" SHEATHING		

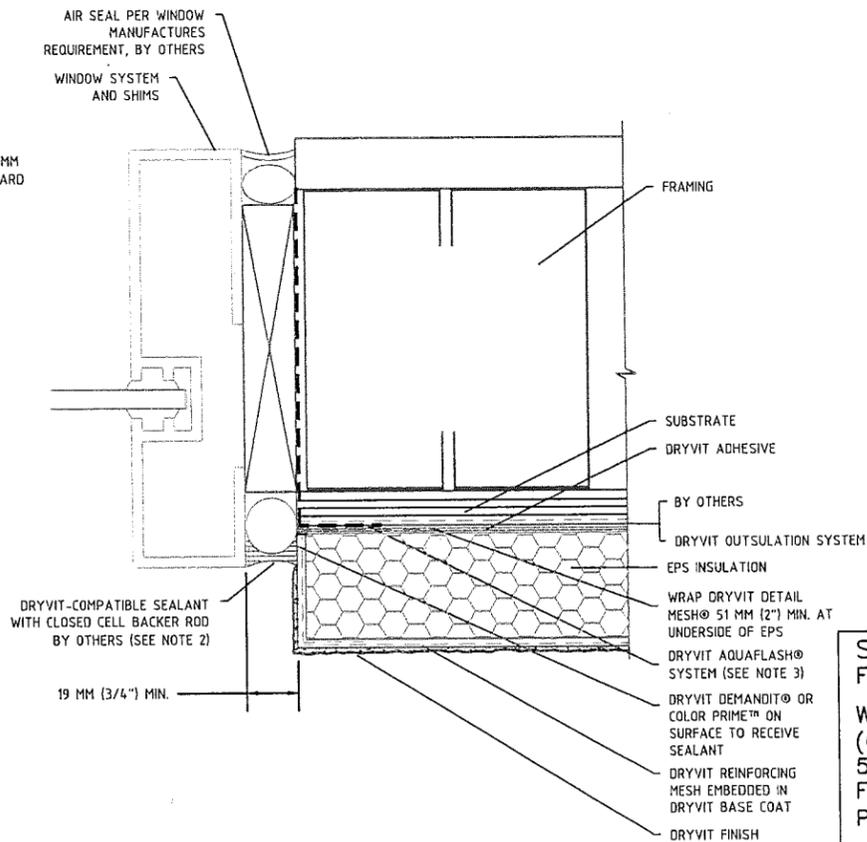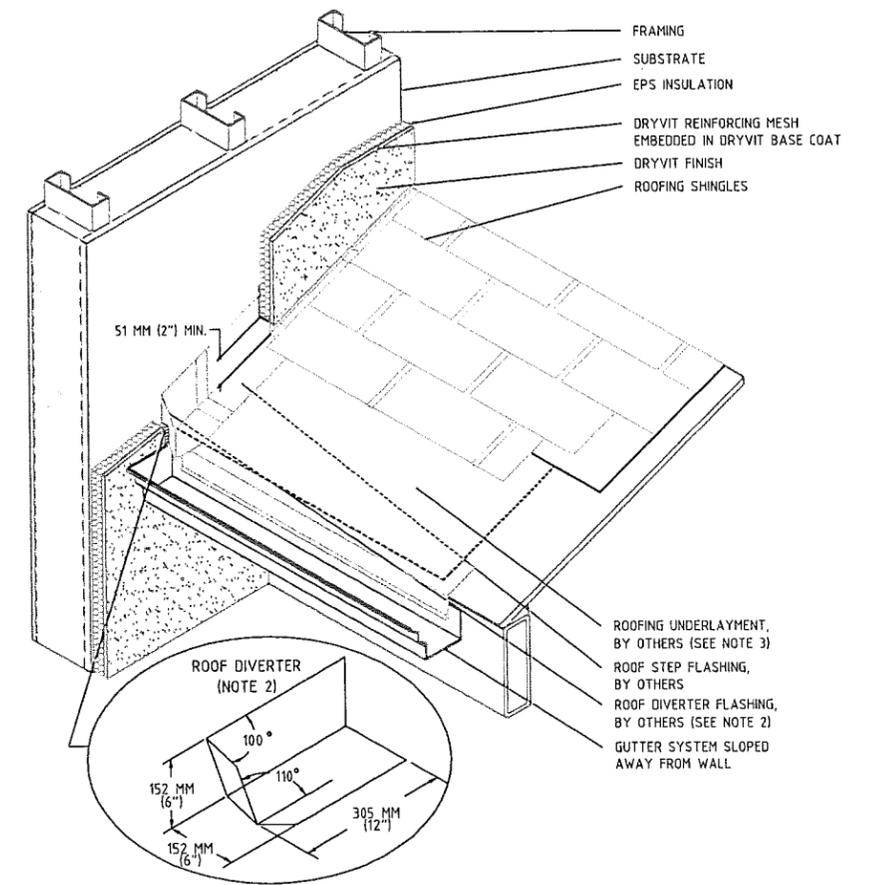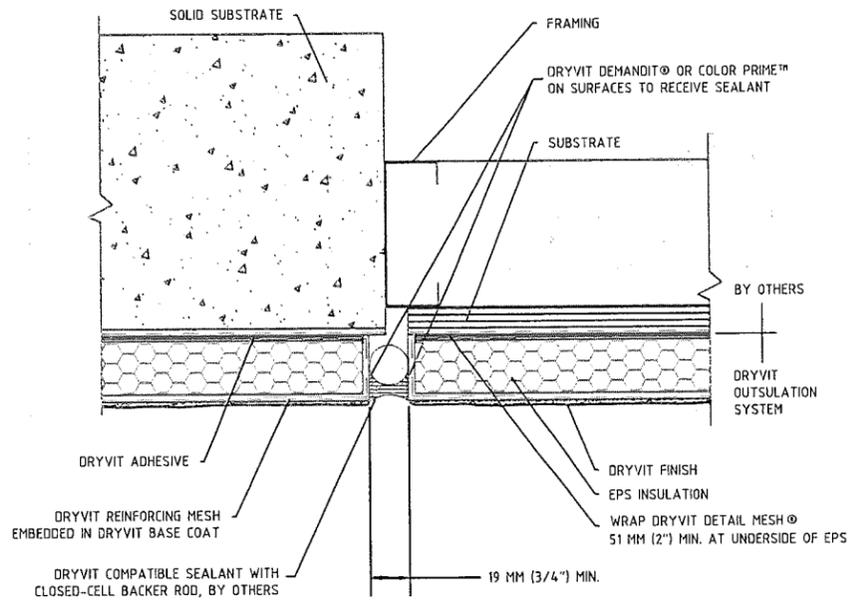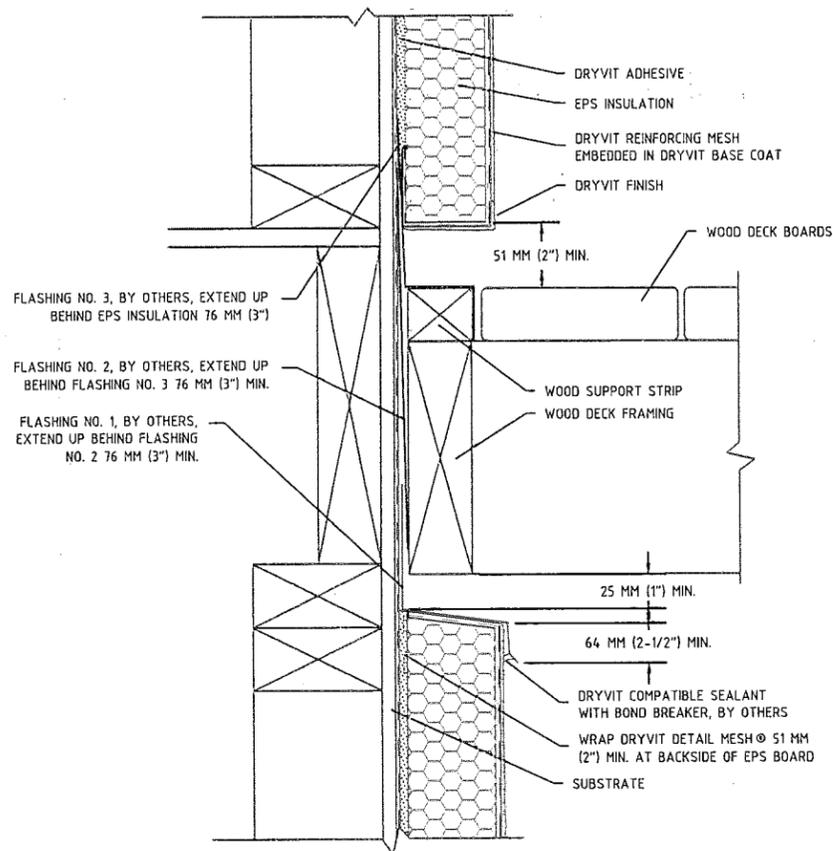





Notes:

1. Gap wood sheathing edge and end joints in accordance with APA (American Plywood Association) recommendations.
2. Seal Penetrations through flashing where attached to framing
3. Distance of EJFS to deck varies with climate. Allow sufficient distance to prevent snow/ice and puddling water against system.
4. provide end dams where flashings terminate at ends of deck.
5. Pressure treated wood (space from flashing or rout backside to provide drainage)

PRODUCT REVISED
 as complying with the Florida
 Building Code
 Acceptance No. 12-1218-01
 Expiration Date 09/17/2016
 By *[Signature]*
 Miami Dade Product Control

SCOTT WOLTERS
 FL PE# 62354
 WOLTERS ENGINEERING
 (COA# 27194)
 5358 SW 32nd TERRACE
 FT. LAUDERDALE, FL 33312
 PH/FAX: (954) 921-5828
 SEAL: *[Signature]*
 DEC 05 2012


DRYVIT SYSTEMS, INC. 
 One Energy Way
 West Warwick, Rhode Island
 DWG. NO.: Outsulation- 5/8" Dens-Glass Gold
 OSDGC58 Covered with Std. Plus Mesh
 SHEET NO: 2 OF 6
 ISSUE DATE: 08/29/08
 REV / DATE:
 FLORIDA PE

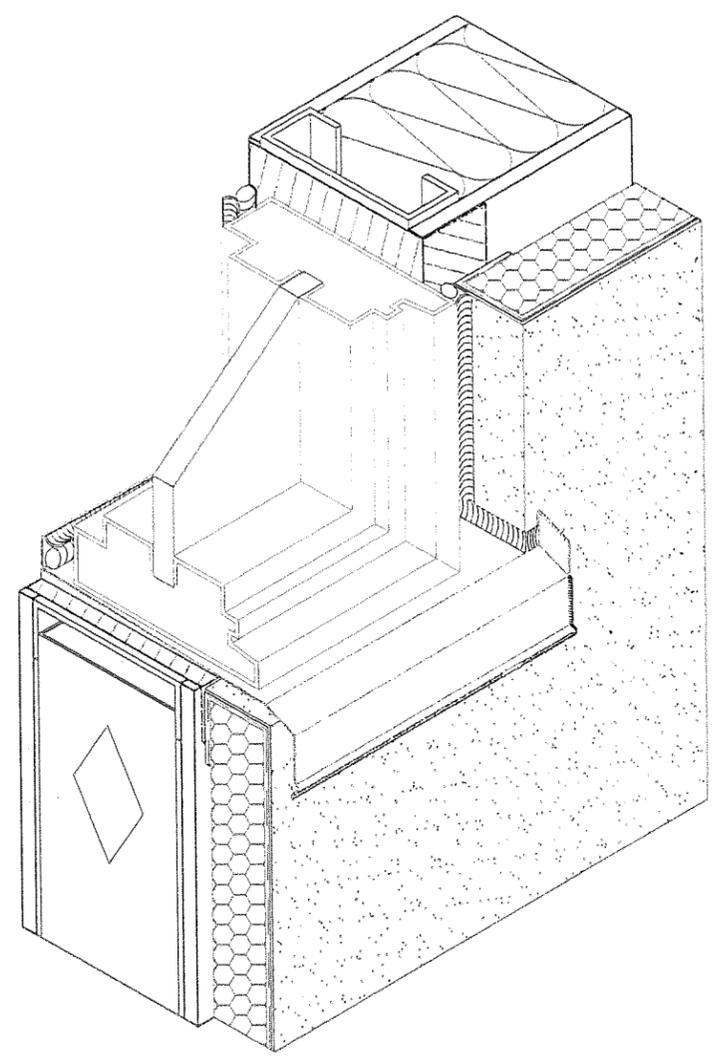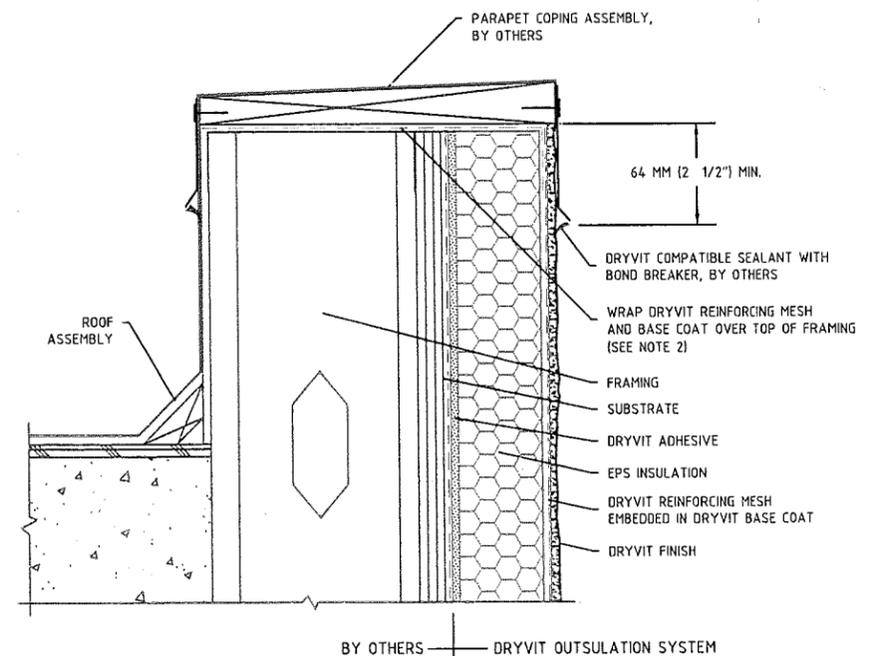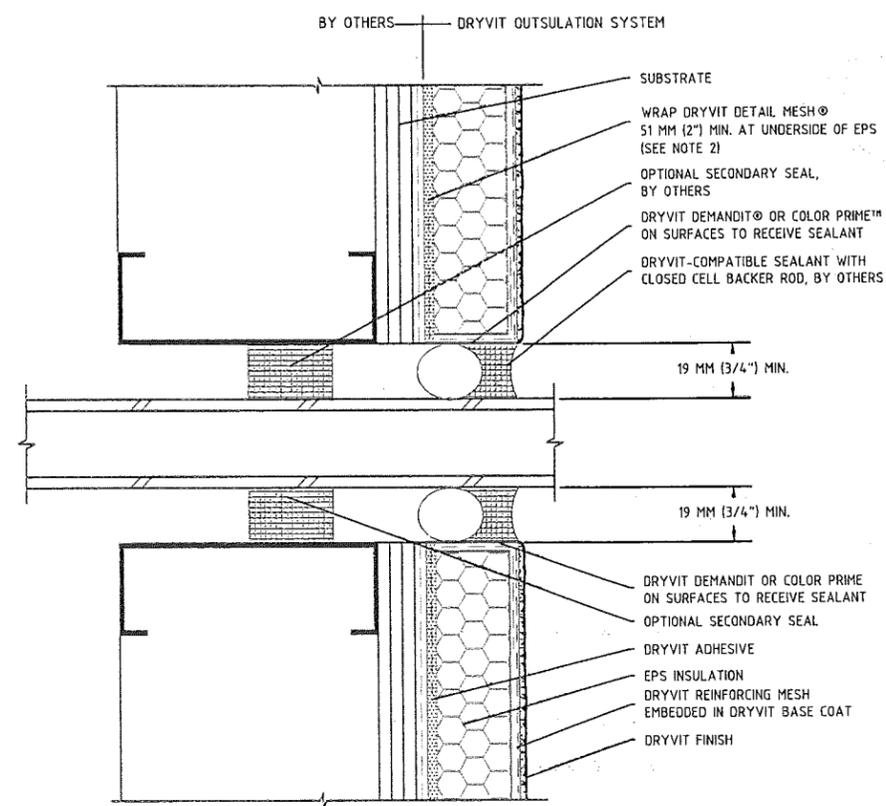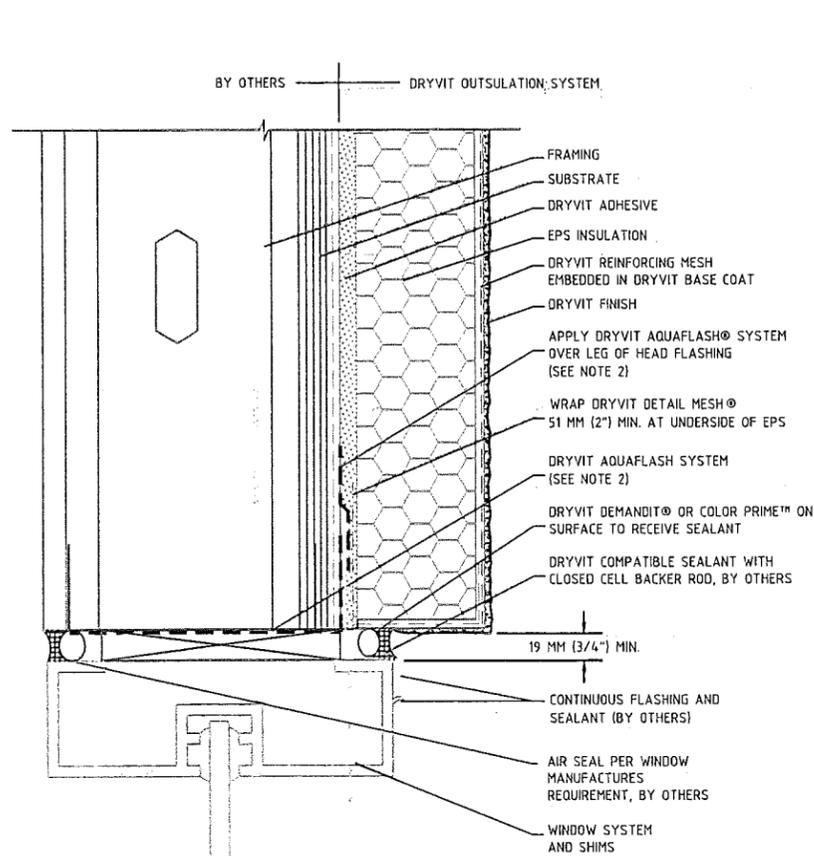

PRODUCT REVISED
 as complying with the Florida
 Building Code
 Acceptance No 12-1218.01
 Expiration Date 09/11/2016
 By *[Signature]*
 Miami Date Product Control

SCOTT WOLTERS
 FL PE# 62354
 WOLTERS ENGINEERING
 (COA# 27194)
 5358 SW 32nd TERRACE
 FT. LAUDERDALE, FL 33312
 PH/FAX: (954) 921-5828
 SEAL: *[Signature]*
 DEC 05 2012

DRYVIT SYSTEMS, INC. One Energy Way West Warwick, Rhode Island		
DWG. NO.: Outsulation- 5/8" Dens-Glass Gold OSDGG58 Covered with Std. Plus Mesh		
SHEET NO: 3 OF 6	ISSUE DATE: 08/29/08	REV/ DATE:
FLORIDA PE		

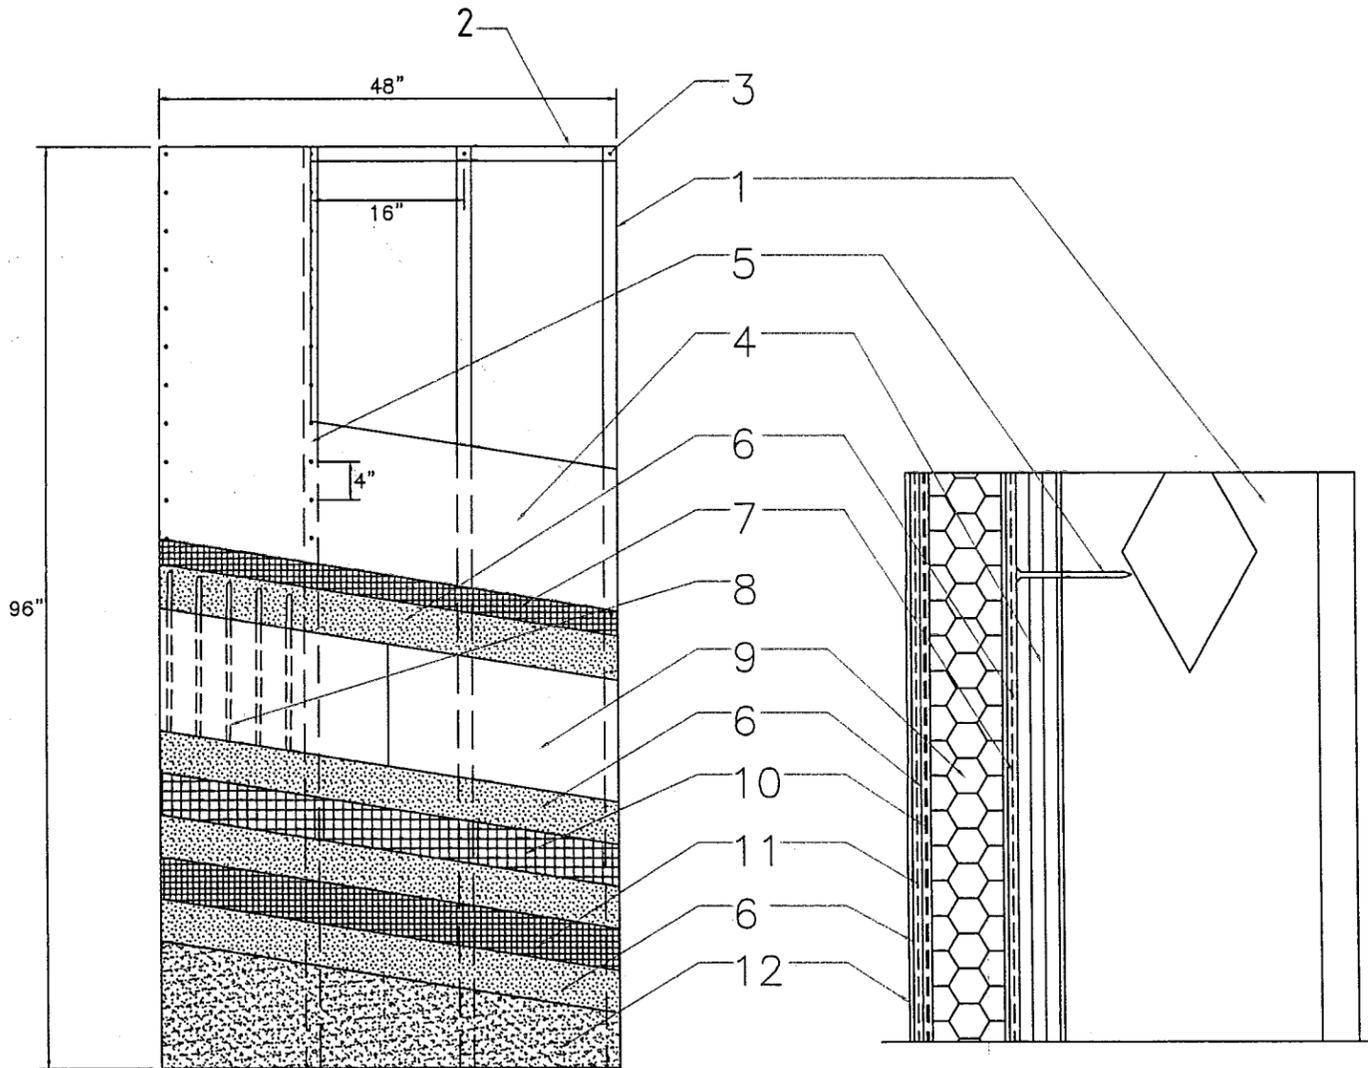

MATERIAL LIST

- ① 6" X 16 GAUGE STEEL STUDS AT 16" O.C.
- ② 6" X 16 GA. STEEL TRACK
- ③ 1/2" TEK SCREWS OR EQUIVALENT. TACK WELD IS ALSO ACCEPTABLE.
- ④ 5/8" DENS-GLASS GOLD, USG SECUROCK, OR NATIONAL GYPSUM E2XP SHEATHING, MEETING ASTM C 1177.
- ⑤ MINIMUM NO. 6 x 1 1/4" BUGLE HEAD SCREWS SPACED AT 4" O.C. ALONG VERTICAL STUDS
- ⑥ DRYVIT BASE COAT: PRIMUS®, GENESIS®, OR GENESIS® DM; PRIMUS OR GENESIS IS MIXED 1:1 BY WEIGHT WITH PORTLAND CEMENT AND WATER. PRIMUS AND GENESIS ARE 100 PERCENT POLYMER-BASED PRODUCTS. GENESIS DM IS A DRY MIX THAT IS MIXED WITH WATER
- ⑦ DRYVIT'S PANZER REINFORCING MESH: 20.5 OZ/ SQ. YD. FIBERGLASS REINFORCING MESH EMBEDDED IN THE DRYVIT BASE COAT. THE PANZER REINFORCING MESH SHALL NOT BE LAPPED ALL EDGES MUST BE ABUTTED TIGHTLY. DO NOT OVERLAP
- ⑧ ADHERE THE EXPANDED POLYSTYRENE (EPS) INSULATION BOARD WITH DRYVIT'S PRIMUS, GENESIS OR GENESIS DM MIXTURE. THE ADHESIVE IS APPLIED WITH A 3/8" X 1/2" NOTCHED TROWEL WITH NOTCHES SPACED A MAXIMUM OF 1 1/2" O.C. THE ADHESIVE SHALL BE APPLIED TO THE BACK SIDE OF THE EPS IN A VERTICAL ORIENTATION
- ⑨ MINIMUM 1" THICK INSULATION BOARD MEETING THE FBC SECTION 2612. INSULATION BOARD SUPPLIER SHALL POSSESS A CURRENT NOA WITH MIAMI DADE COUNTY
- ⑩ DRYVIT PANZER 20 REINFORCING MESH: 20.5 OZ/ SQ. YD. FIBERGLASS REINFORCING MESH EMBEDDED IN THE DRYVIT BASE COAT. PANZER 20 MESH EDGES SHALL BE ABUTTED TIGHTLY. DO NOT OVERLAP
- ⑪ DRYVIT'S STANDARD REINFORCING MESH: 4.3 OZ/SQ. YD FIBERGLASS REINFORCING MESH EMBEDDED IN THE DRYVIT BASE COAT. THE STANDARD REINFORCING MESH SHALL BE LAPPED A MINIMUM OF 2 1/2" AT ALL EDGES.
- ⑫ DRYVIT FINISH: A 100 PERCENT ACRYLIC BASED MATERIAL AVAILABLE IN VARIOUS TEXTURES.

GENERAL NOTES





- 1. THE SYSTEM HAS BEEN DESIGNED IN ACCORDANCE WITH THE LATEST EDITION OF THE FLORIDA BUILDING CODE INCLUDING THE LATEST SUPPLEMENTS.
- 2. THIS SYSTEM HAS BEEN TESTED IN ACCORDANCE WITH MIAMI DADE COUNTY PROTOCOLS TAS 201, TAS 202 AND TAS 203; IMPACT, STRUCTURAL AND CYCLIC TESTING
- 3. THIS SYSTEM SHALL BE APPLIED BY A LICENSED PLASTERING CONTRACTOR FOLLOWING THIS NOTICE OF ACCEPTANCE THE RECOMMENDATION OF DRYVIT SYSTEMS, INC. AND THE APPLICABLE SECTIONS OF THE FLORIDA BUILDING CODE.
- 4. THE ENGINEER AND/OR ARCHITECT OF RECORD FOR EACH PROJECT USING THIS SYSTEM SHALL SIZE ALL STUD FRAMING TO ENSURE CONFORMANCE WITH STUD DEFLECTION AND STRESS LIMITATIONS AS REQUIRED BY ALL GOVERNING CODES AND THIS DOCUMENT.
- 5. INSULATION BOARDS SHALL BE POSITIONED IN A RUNNING BOND PATTERN.
- 6. ALL STUDS USED WITH THIS SYSTEM SHALL BE COMPLETELY SHEATHED AT THE INTERIOR FLANGE OR BRIDGED AT A MAXIMUM OF EVERY 5' OF STUD LENGTH OR AS SPECIFIED BY THE STUD MANUFACTURER.
- 7. ALL STEEL STUDS SHALL BE STRUCTURAL WITH 1 5/8" MINIMUM FLANGE WIDTH AND HAVE A MINIMUM YIELD STRENGTH OF 33000 PSI.
- 8. DETAILS ON SHEETS 5 AND 6 OF 6 ARE TYPICAL AND SHOW INTENT TO PREVENT WATER INFILTRATION INTO AND BEHIND THIS SYSTEM. ALTERNATE DETAILS AND SPECIFIC CONDITIONS NOT COVERED BY THE TYPICAL DETAILS ARE THE RESPONSIBILITY OF THE LICENSED DESIGN PROFESSIONALS IN CONSULTATION WITH DRYVIT SYSTEMS, INC.

DESIGN PRESSURE
±135 psf

PRODUCT REVISED
 as complying with the Florida
 Building Code
 Acceptance No 12-1218-01
 Expiration Date 09/17/2016
 By [Signature]
 Miami Dade Product Control

SCOTT WOLTERS
 FL PE# 62354
 WOLTERS ENGINEERING
 (COA# 27194)
 5358 SW 32nd TERRACE
 FT. LAUDERDALE, FL 33312
 PH/FAX: (954) 921-5828
 SEAL: [Signature]
 DEC 05 2012

DRYVIT SYSTEMS, INC. One Energy Way West Warwick, Rhode Island		
DWG. NO.: OSLSM58PANZ		
SHEET NO: 4 OF 6	ISSUE DATE: 08/29/08	REV /2 DATE: 10/18/12
OUTSULATION WITH PANZER MESH OVER 5/8" SHEATHING/PANZER		

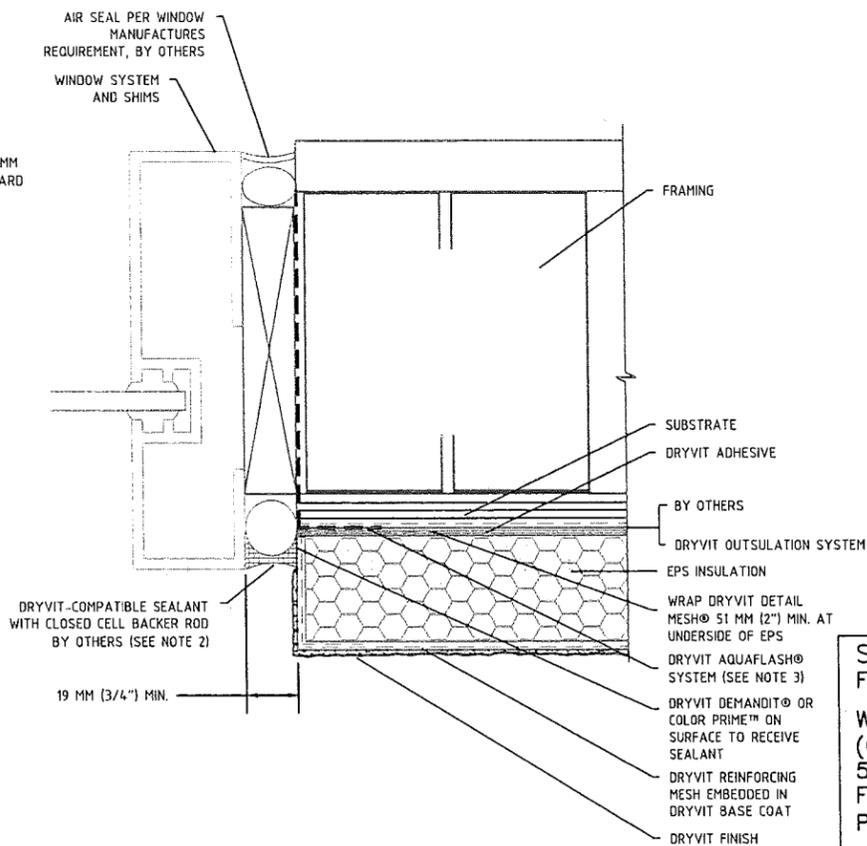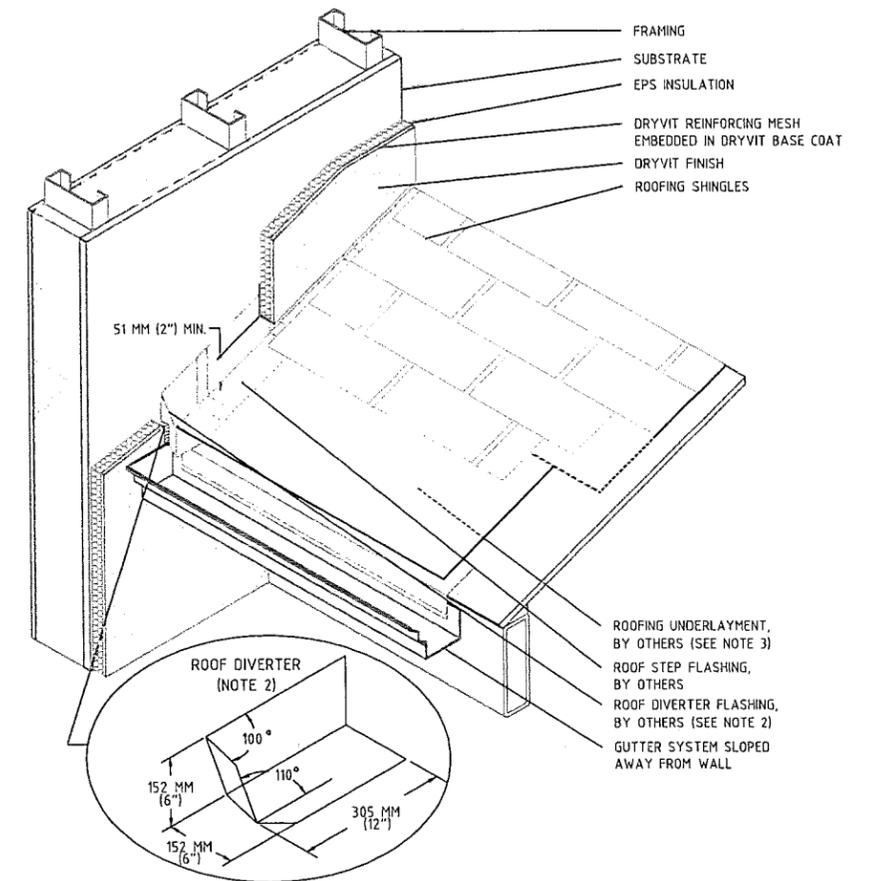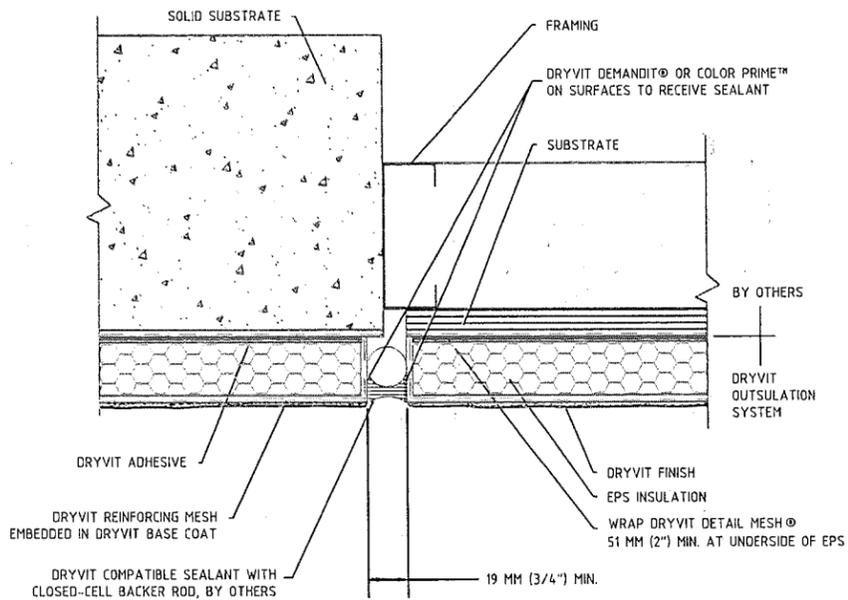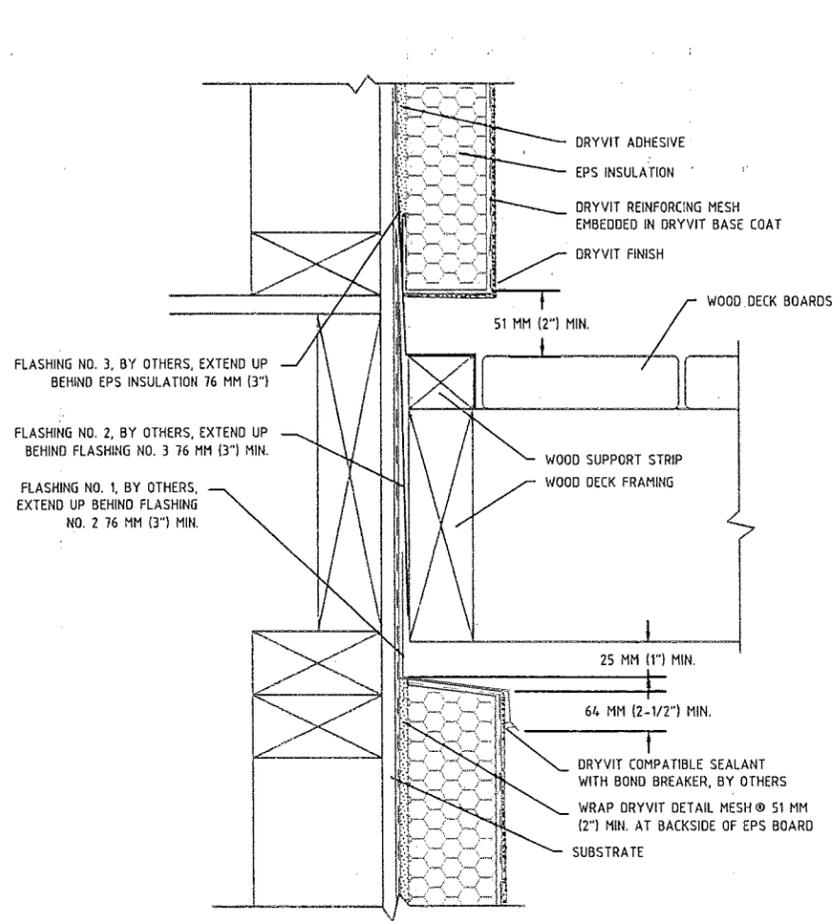

PRODUCT REVISED
 as complying with the Florida
 Building Code
 Acceptance No 12-1218.01
 Expiration Date 09/17/2016
 By *[Signature]*
 Miami Dade Product Control





SCOTT WOLTERS
 FL PE# 62354
 WOLTERS ENGINEERING
 (COA# 27194)
 5358 SW 32nd TERRACE
 FT. LAUDERDALE, FL 33312
 PH/FAX: (954) 921-5828

SEAL: *[Signature]*
 DEC 05 2012

DRYVIT SYSTEMS, INC. One Energy Way West Warwick, Rhode Island		
DWG. NO.: Outsulation- 5/8" Dens-Glass Gold OSDGG58 Covered with Panzer Mesh		
SHEET NO: 5 OF 6	ISSUE DATE: 08/29/08	REV / DATE:
FLORIDA PE		

Notes:

1. Gap wood sheathing edge and end joints in accordance with APA (American Plywood Association) recommendations.
2. Seal Penetrations through flashing where attached to framing
3. Distance of EIFS to deck varies with climate. Allow sufficient distance to prevent snow/ice and puddling water against system.
4. provide end dams where flashings terminate at ends of deck.
5. Pressure treated wood (space from flashing or rout backside to provide drainage)

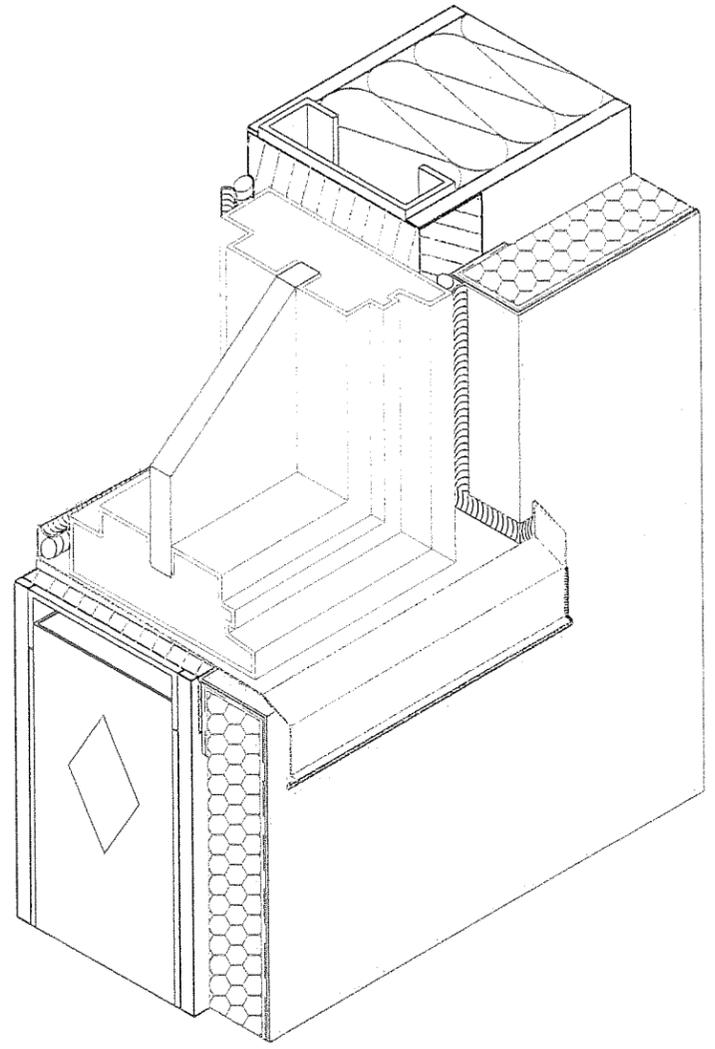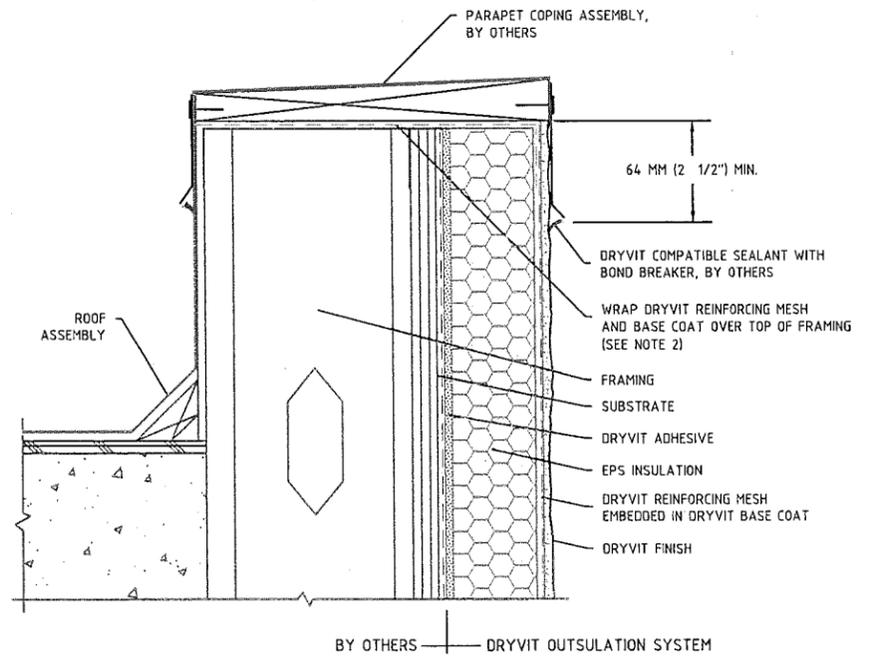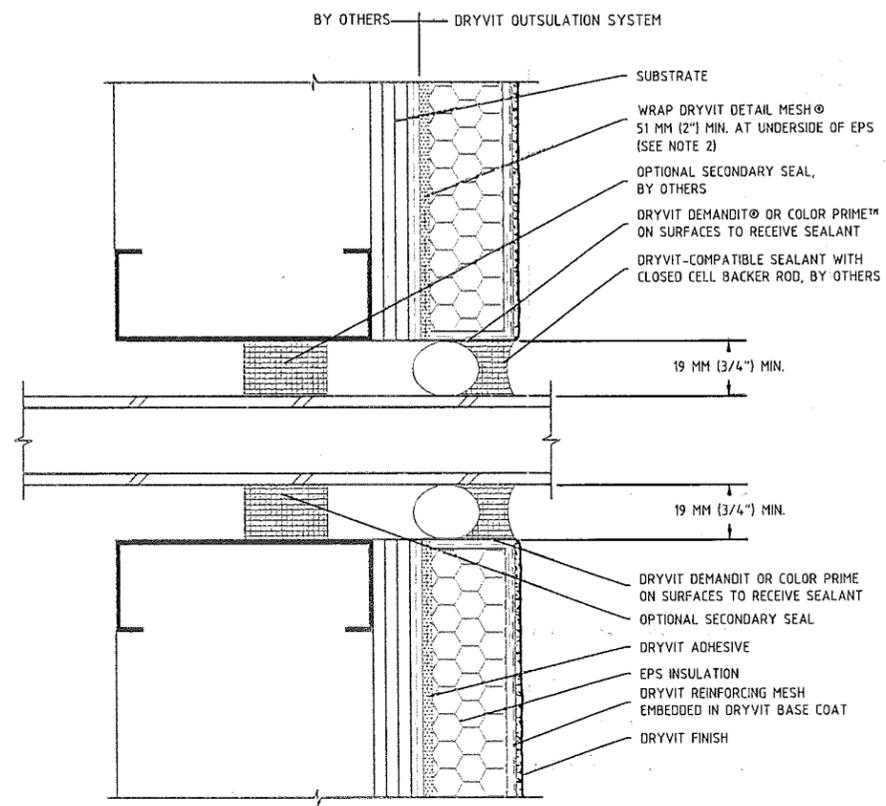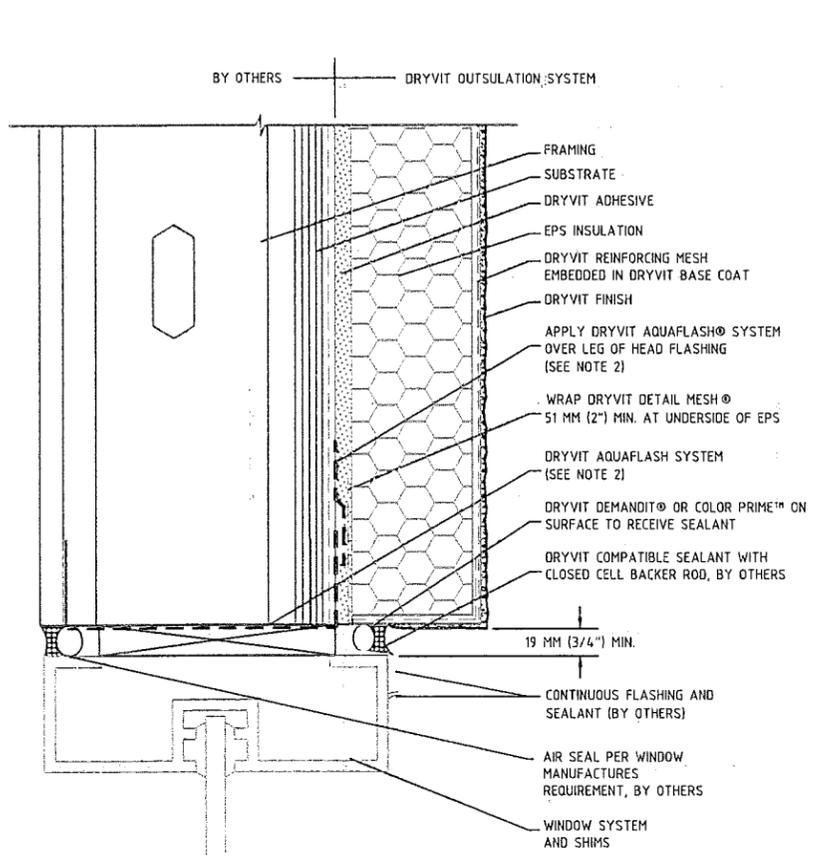

PRODUCT REVISED
 as complying with the Florida
 Building Code
 Acceptance No 12-1218.01
 Expiration Date 09/17/2016
 By *[Signature]*
 Miami Dade Product Control

SCOTT WOLTERS
 FL PE# 62354
 WOLTERS ENGINEERING
 (COA# 27194)
 5358 SW 32nd TERRACE
 FT. LAUDERDALE, FL 33312
 PH/FAX: (954) 921-5828
 SEAL: *[Signature]*
 DEC 05 2012

DRYVIT SYSTEMS, INC. One Energy Way West Warwick, Rhode Island		
DWG. NO.: Outsulation- 5/8" Dens-Glass Gold OSDGG58 Covered with Panzer Mesh		
SHEET NO: 6 OF 6	ISSUE DATE: 08/29/08	REV / DATE:
FLORIDA PE		