



DEPARTMENT OF REGULATORY AND ECONOMIC RESOURCES (RER)  
BOARD AND CODE ADMINISTRATION DIVISION

**NOTICE OF ACCEPTANCE (NOA)**

MIAMI-DADE COUNTY  
PRODUCT CONTROL SECTION  
11805 SW 26 Street, Room 208  
Miami, Florida 33175-2474  
T (786) 315-2590 F (786) 315-2599

[www.miamidade.gov/economy](http://www.miamidade.gov/economy)

**EAS Doors & Windows, Inc.**  
43 Jet Drive NW  
Fort Walton Beach, FL 32548

**SCOPE:** This NOA is being issued under the applicable rules and regulations governing the use of construction materials. The documentation submitted has been reviewed and accepted by Miami-Dade County RER-Product Control Section to be used in Miami Dade County and other areas where allowed by the Authority Having Jurisdiction (AHJ).

This NOA shall not be valid after the expiration date stated below. The Miami-Dade County Product Control Section (In Miami Dade County) and/or the AHJ (in areas other than Miami Dade County) reserve the right to have this product or material tested for quality assurance purposes. If this product or material fails to perform in the accepted manner, the manufacturer will incur the expense of such testing and the AHJ may immediately revoke, modify, or suspend the use of such product or material within their jurisdiction. RER reserves the right to revoke this acceptance, if it is determined by Miami-Dade County Product Control Section that this product or material fails to meet the requirements of the applicable building code.

This product is approved as described herein, and has been designed to comply with the Florida Building Code, including the High Velocity Hurricane Zone.

**DESCRIPTION:** EAS In-Line Super Seal Aluminum Sliding Glass Door – L.M.I.

**APPROVAL DOCUMENT:** Drawing No. 14-01091, titled "EAS In-Line Super Seal Sliding Glass Door" sheets 1 through 14 of 14, dated 01/27/214, prepared by Knezevich Consulting, LLC, signed and sealed by John W. Knezevich, P.E., bearing the Miami-Dade County Product Control renewal stamp with the Notice of Acceptance number and expiration date by the Miami-Dade County Product Control Section.

**MISSILE IMPACT RATING:** Large and Small Missile Impact Resistant

**LABELING:** A permanent label with the manufacturer's name or logo, manufacturing plant's city and state, model/series, and the statement reading 'Miami-Dade County Product Control Approved' is to be located on the active door panel's hinge stile.

**RENEWAL** of this NOA shall be considered after a renewal application has been filed and there has been no change in the applicable building code negatively affecting the performance of this product.

**TERMINATION** of this NOA will occur after the expiration date or if there has been a revision or change in the materials, use, and/or manufacture of the product or process. Misuse of this NOA as an endorsement of any product, for sales, advertising or any other purposes shall automatically terminate this NOA. Failure to comply with any section of this NOA shall be cause for termination and removal of NOA.

**ADVERTISEMENT:** The NOA number preceded by the words Miami-Dade County, Florida, and followed by the expiration date may be displayed in advertising literature. If any portion of the NOA is displayed, then it shall be done in its entirety.

**INSPECTION:** A copy of this entire NOA shall be provided to the user by the manufacturer or its distributors and shall be available for inspection at the job site at the request of the Building Official.

This NOA renews NOA # 13-0604.13 and consists of this page 1 and evidence page E-1, as well as approval document mentioned above.

The submitted documentation was reviewed by Carlos M. Utrera, P.E.



*Carlos M. Utrera*  
04/16/2014

NOA No. 14-0212.07  
Expiration Date: March 25, 2019  
Approval Date: April 24, 2014  
Page 1

**NOTICE OF ACCEPTANCE: EVIDENCE SUBMITTED**

**A. DRAWINGS**

1. Drawing No. 14-01091, titled "EAS In-Line Super Seal Sliding Glass Door" sheets 1 through 14 of 14, dated 01/27/2014, prepared by Knezevich Consulting, LLC, signed and sealed by John W. Knezevich, P.E.

**B. TESTS "Submitted under NOA # 08-0924.10"**

1. Addendum to Test Report No. 0429.01-08, prepared by American Test Lab of South Florida, dated 02/09/2009, signed and sealed by William R. Mehner, P.E.
2. Test reports on
  - 1) Air Infiltration Test, per FBC, TAS 202-94
  - 2) Uniform Static Air Pressure Test, Loading per FBC TAS 202-94
  - 3) Water Resistance Test, per FBC, TAS 202-94
  - 4) Large Missile Impact Test per FBC, TAS 201-94
  - 5) Cyclic Wind Pressure Loading per FBC, TAS 203-94
  - 6) Forced Entry Test, per FBC 2411 3.2.1, TAS 202-94

along with marked-up drawings and installation diagram of EAS In-Line Aluminum Sliding Glass Door, prepared by American Test Lab of South Florida, Test Report No. 0429.01-08, dated 06/30/2008, signed and sealed by William R. Mehner, P.E.

**C. CALCULATIONS "Submitted under NOA # 13-0604.13"**

1. Anchoring verification calculations prepared by Knezevich Consulting, LLC, complying with F.B.C 2010, dated 05/30/2013, signed and sealed by John W. Knezevich, P.E. (Glazing complies with ASTM E1300-04)

*"Submitted under NOA # 08-0924.10"*

2. Anchoring verification calculations prepared by Knezevich Consulting, LLC, complying with F.B.C 2007, dated 09/12/2008, signed and sealed by John W. Knezevich, P.E. (Glazing complies with ASTM E1300-04)

**D. QUALITY ASSURANCE**

1. Miami-Dade Department of Regulatory and Economic Resources (RER)

**E. MATERIAL CERTIFICATIONS**

1. Notice of Acceptance No. 11-0624.02 issued to E.I. DuPont DeNemours, for "SentryGlas® Interlayer", approved on 08/25/2011, expiring on 01/14/2017.

**F. STATEMENTS**

1. Statement letter of code conformance to 2010 FBC issued by Knezevich Consulting, LLC, dated 01/27/2014, signed and sealed by John W. Knezevich, P.E.

*"Submitted under NOA # 08-0924.10"*

2. Letter of code conformance and no financial interest issued by Knezevich Consulting, LLC, dated 09/16/2008, signed and sealed by John W. Knezevich, P.E.
3. Laboratory compliance letter issued by American Test Lab of South Florida for Test Report No. 0429.01-08, dated 06/30/2008, signed and sealed by William R. Mehner, P.E.



04/16/2014

Carlos M. Utrera, P.E.

Product Control Examiner

NOA No. 14-0212.07

Expiration Date: March 25, 2019


Approval Date: April 24, 2014

**GENERAL NOTES:**

1. THESE PRODUCT EVALUATION DOCUMENTS REPRESENT AN ALUMINUM SLIDING GLASS DOOR SYSTEM DESIGNED AND TESTED TO COMPLY WITH THE FLORIDA BUILDING CODE, 2010 EDITION, INCLUDING THE HIGH VELOCITY HURRICANE ZONE PROVISIONS.
2. THIS SLIDING GLASS DOOR SYSTEM IS DESIGNED AND TESTED FOR A MAXIMUM POSITIVE AND NEGATIVE WIND LOAD AND IMPACT RATING AS INDICATED BELOW. THE DESIGN PRESSURE RATING IS BASED ON ALLOWABLE WIND LOADS. WINDLOADS DETERMINED IN ACCORDANCE WITH ASCE 7-10 MAY BE MULTIPLIED BY 0.6. REFERENCE FBC SECTION 1609.1.5.


Design Pressure Rating	Impact Rating
+/- 125 psf	Large and Small Missile Impact

3. THIS SLIDING GLASS DOOR SYSTEM IS TESTED IN COMPLIANCE WITH TAS 201, 202, AND 203.
4. GLASS DESIGN IS IN CONFORMANCE WITH ASTM E1300-04.
5. THIS SYSTEM MAY BE USED WHERE WATER INFILTRATION REQUIREMENTS ARE REQUIRED. WATER INFILTRATION RESISTANCE QUALIFIES AT UP TO 20% OF THE POSITIVE LOAD RATING, EQUIVALENT TO THE AAMA ARCHITECTURAL RATING.
6. REFERENCE:
  - a. ATL TEST REPORT #0429-01-08
7. THE REQUIRED DESIGN WIND LOADS FOR A SPECIFIC APPLICATION OF THIS SYSTEM SHALL BE DETERMINED IN ACCORDANCE WITH THE GOVERNING CODE AND GOVERNING WIND VELOCITY.
8. CONNECTIONS TO EXISTING STRUCTURE ARE VERIFIED WITH CALCULATIONS AND AN ALLOWABLE STRESSES INCREASE IS NOT USED, EXCEPT A LOAD DURATION OF 1.33 IS USED FOR ANCHORAGE TO WOOD.
9. ANCHORAGE TO EXISTING STRUCTURE SHALL BE AS SPECIFIED HEREIN WITH EDGE DISTANCE AND EMBEDMENT MEASURED FROM THE STRUCTURE, BEYOND ANY STUCCO OR FINISH MATERIAL.
10. ANCHORAGE CONDITIONS NOT SHOWN HEREIN ARE BEYOND THE SCOPE OF THESE APPROVAL DOCUMENTS.
11. 1x AND 2x WOOD BUCKS SHALL BE DESIGNED BY OTHERS TO TRANSFER THE LOADS TO SUPPORTING STRUCTURE.
12. THESE PRODUCT EVALUATION DOCUMENTS ARE GENERIC AND DO NOT INCLUDE INFORMATION FOR SITE-SPECIFIC APPLICATION OF THIS SYSTEM.
13. THESE PRODUCT EVALUATION DOCUMENTS ARE SUITABLE TO BE APPLIED BY THE CONTRACTOR PROVIDED THE CONTRACTOR DOES NOT DEVIATE FROM THE CONDITIONS DETAILED HEREIN AND THE CONTRACTOR VERIFIES THAT THE EXISTING STRUCTURE IS CAPABLE OF SUPPORTING THE SUPERIMPOSED LOADS AND DOES NOT DEVIATE IN EITHER FORM OR MATERIAL FROM THE STRUCTURE SUBSTRATES DETAILED HEREIN.
14. ANY MODIFICATIONS OR ADDITIONS TO THESE PRODUCT EVALUATION DOCUMENTS WILL VOID THE DOCUMENTS.
15. MATERIALS INCLUDING BUT NOT LIMITED TO STEEL SCREWS THAT COME INTO CONTACT WITH OTHER DISSIMILAR MATERIALS SHALL MEET THE REQUIREMENTS OF THE FBC, SECTION 2003.8.4.
16. INSTALLATION SCREWS, FRAME CORNERS, AND PANEL CORNERS SHALL BE SEALED WITH DOW CORNING 795 SEALANT OR WS-7100 BEI SILICONE SEALANT.
17. SEALANT AT FRAME TO BUCK OPENING SHALL BE DOW CORNING 795 SILICONE SEALANT OR WS-7100 BEI SILICONE SEALANT.
18. ONE SILL WEEP SHALL BE LOCATED AT MIDDLE OF EACH GLAZING PANEL.

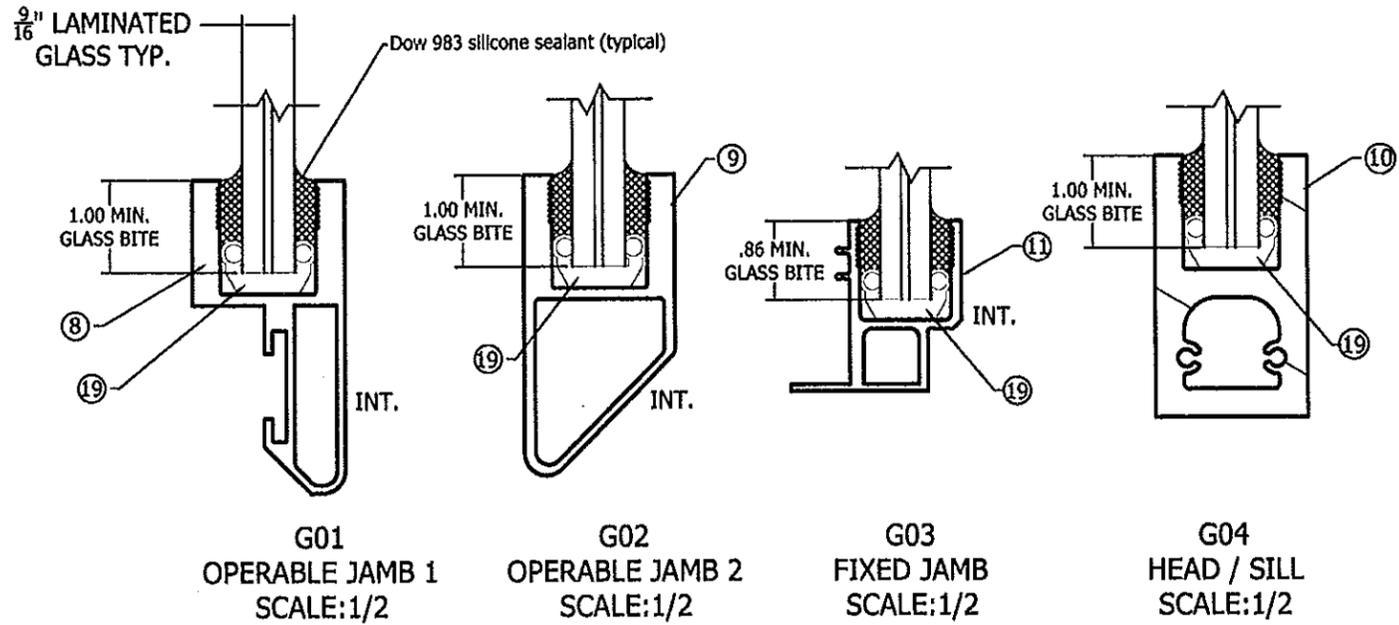

**GLAZING DETAIL**

LARGE MISSILE IMPACT - 1/4" H.S. GLASS, .090 DUPONT SGP INTERLAYER, 1/4" H.S. GLASS

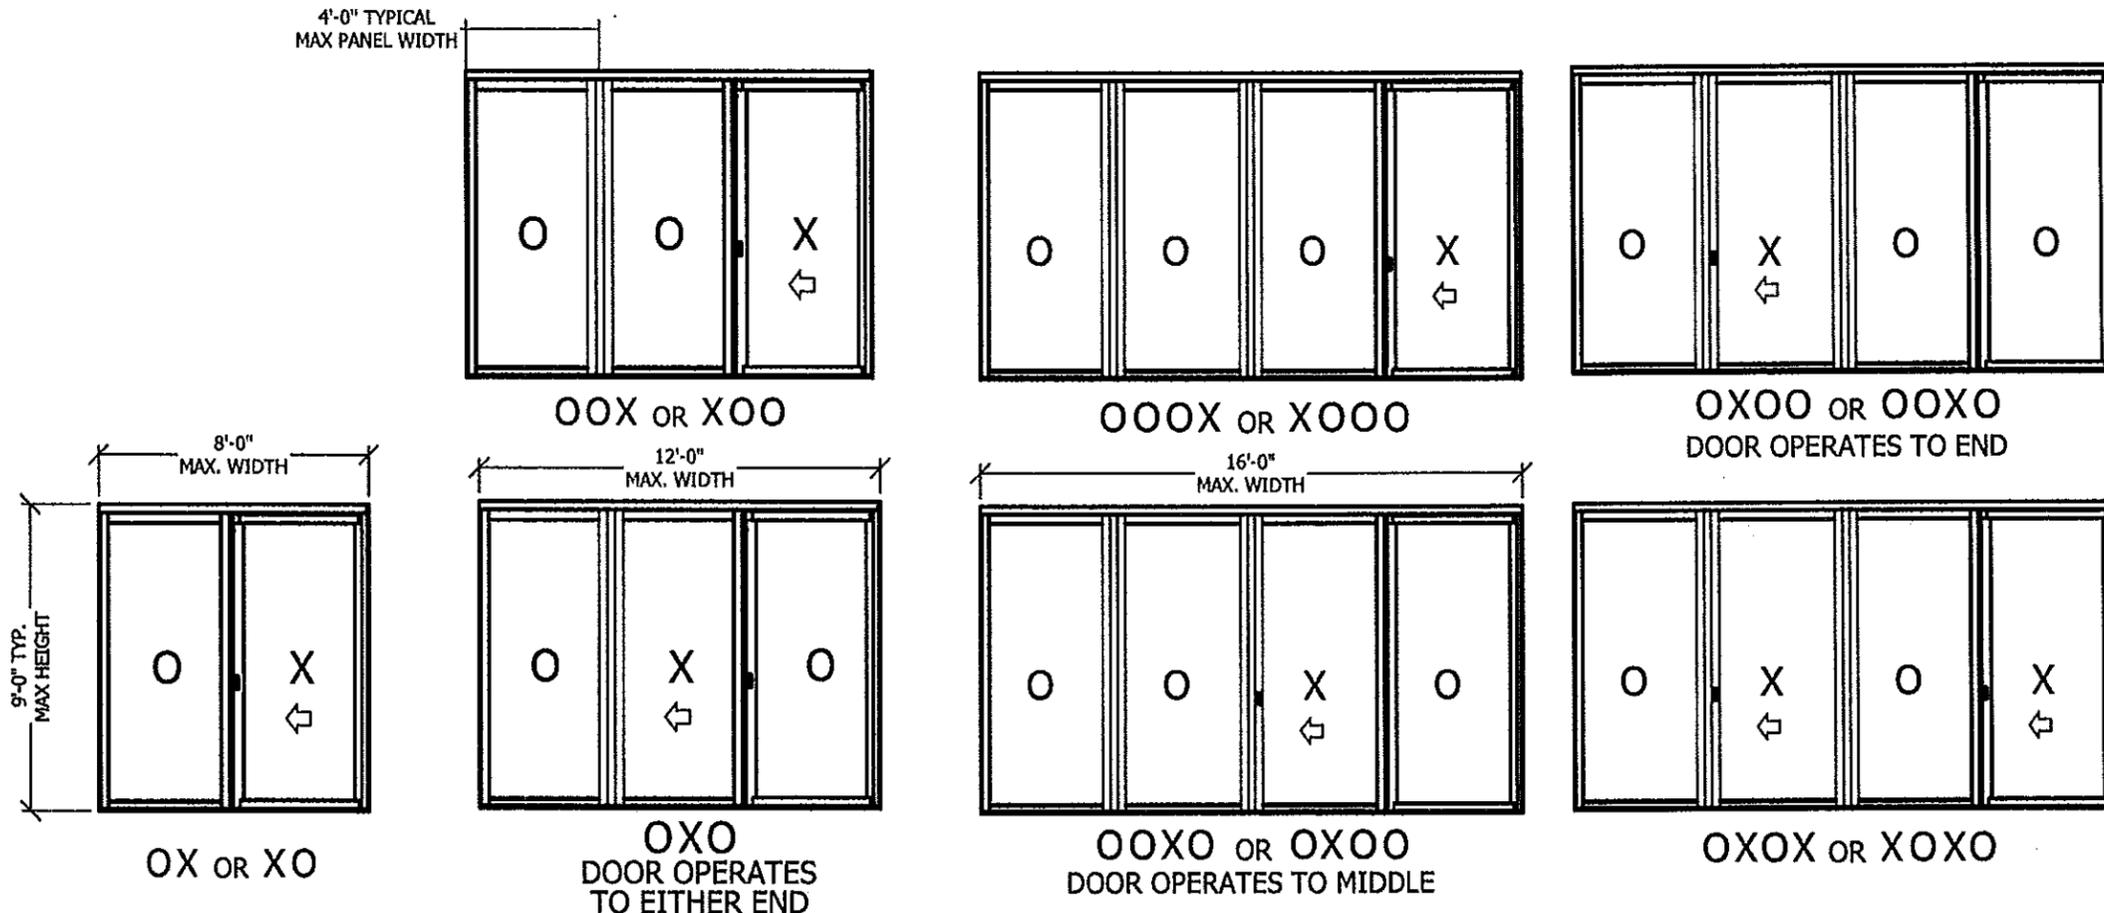

QUALIFIED CONFIGURATIONS

PRODUCT RENEWED  
 as complying with the Florida  
 Building Code  
 Acceptance No. 14-0212-07  
 Expiration Date 03/25/2019  
 By *[Signature]*  
 Miami Dade Product Control


**KNEZEVICH CONSULTING**  
 KNEZEVICH CONSULTING, LLC  
 1600 S. Federal Hwy, Suite 961 • Pompano Beach, FL 33062  
 T 954.772.6224 • F 954.320.6451 • COA 27988  
 website: www.knezevich.com  
 Copyright © 2014 Knezevich Consulting, LLC

EAS IN-LINE SUPER SEAL SLIDING GLASS DOOR  
 EAS DOORS AND WINDOWS, INC.  
 43 JET DR., FORT WALTON BEACH, FL 32548  
 Tel: (850) 244-9095 Fax: (850) 244-4874  
 WWW.EASDOORS.COM


revisions	
no.	description
00	FORMERLY DRWG. 08-142

**J.W. Knezevich**  
 Professional Engineer  
 FL License No.: PE 41961


*[Signature]*  
 drawn by ARV scale AS NOTED  
 date 01/27/2014  
 drawing no. 14-01091  
 sheet 1 of 14

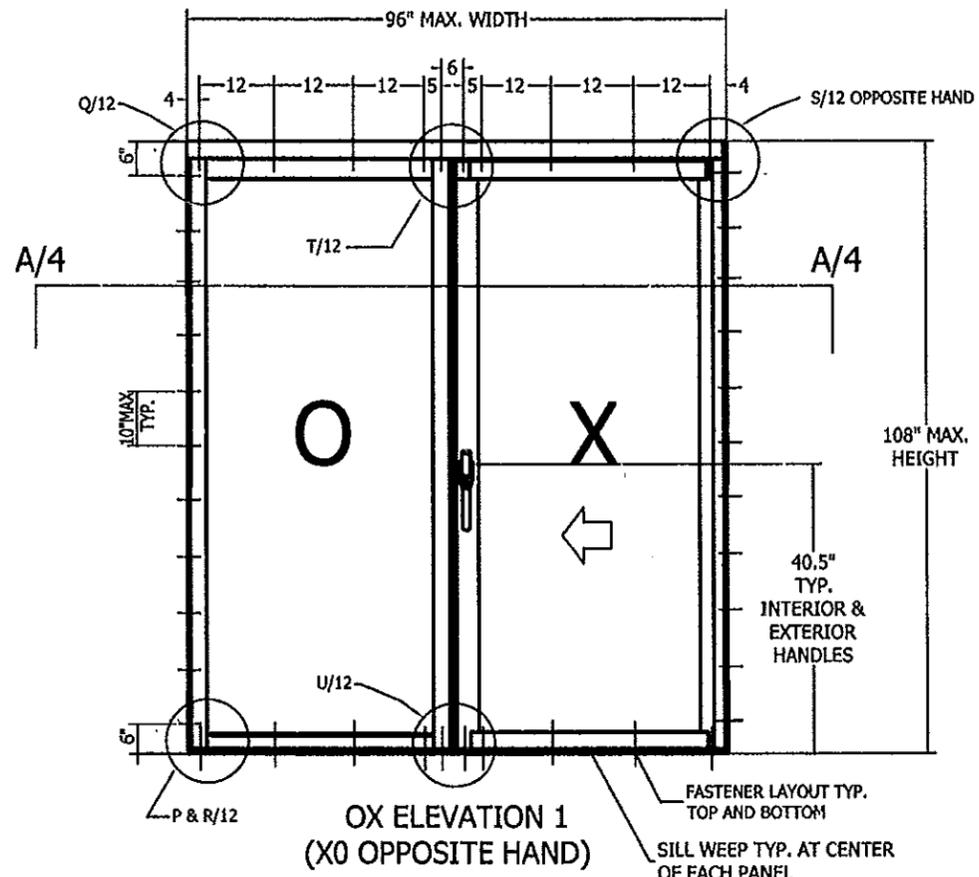

OX ELEVATION 1  
(X0 OPPOSITE HAND)

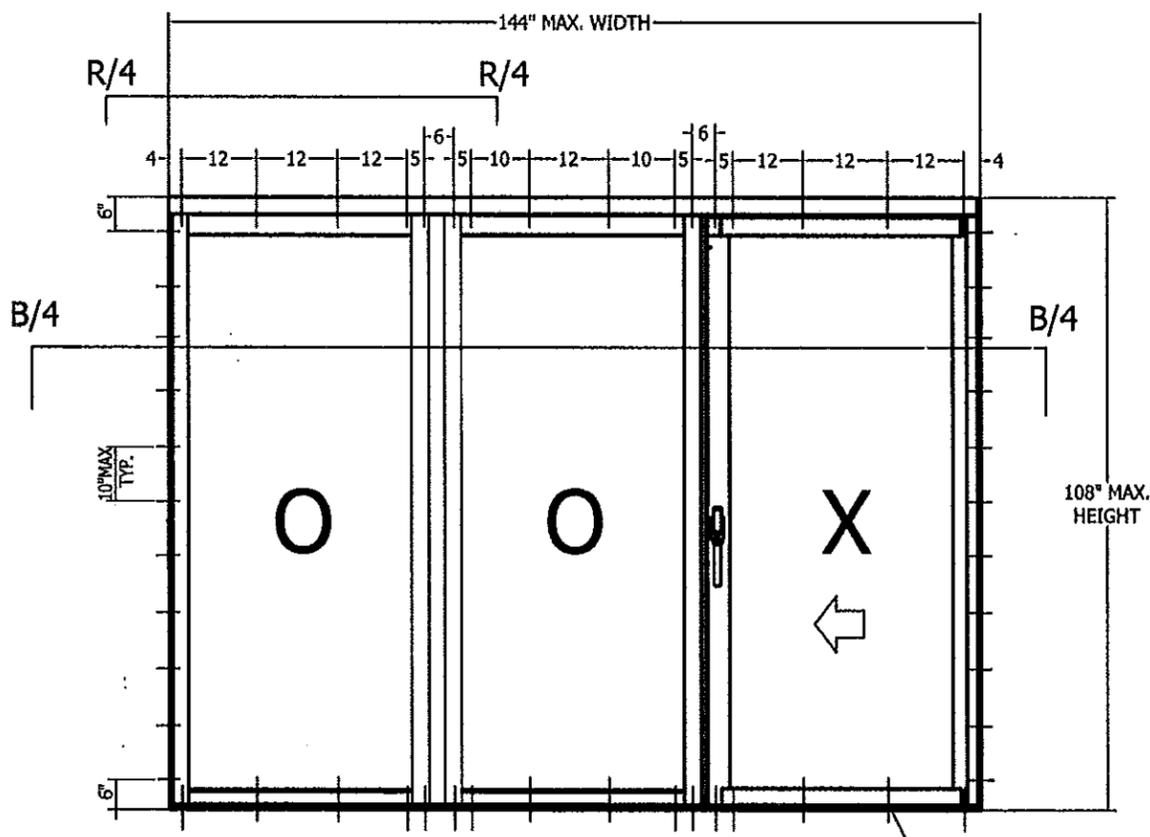

OOX ELEVATION 2  
(X00 OPPOSITE HAND)

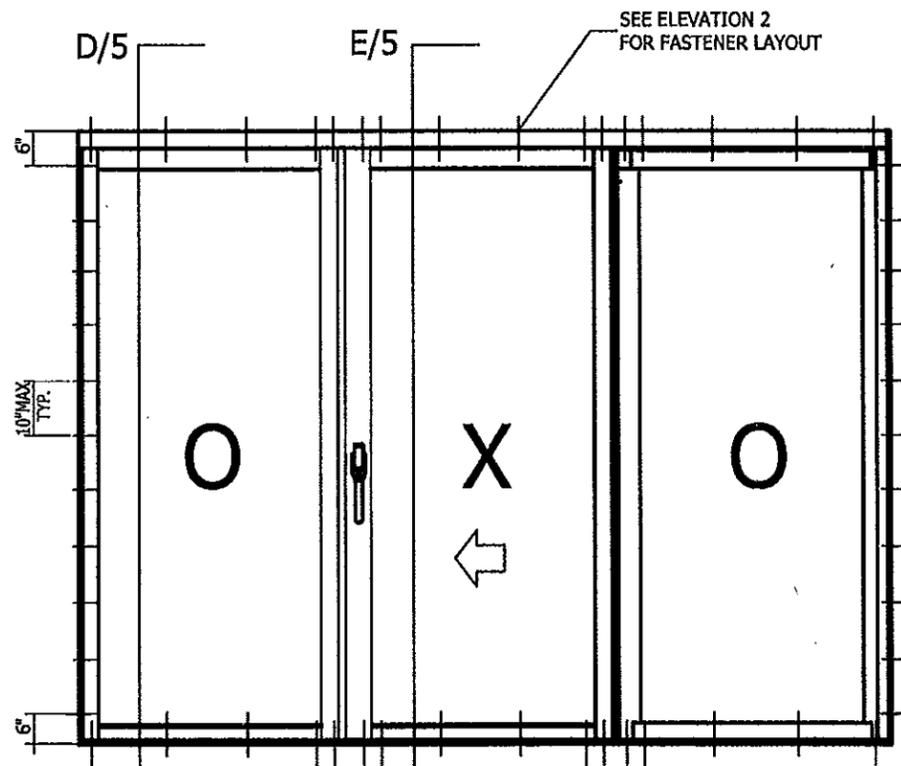

OXO ELEVATION 3

PRODUCT RENEWED  
as complying with the Florida  
Building Code  
Acceptance No 14-0212-07  
Expiration Date 03/25/2019  
By *[Signature]*  
Miami Dade Product Control


**KNEZEVICH CONSULTING**  
KNEZEVICH CONSULTING, LLC  
1600 S. Federal Hwy., Suite 961 • Pompano Beach, FL 33062  
Tel: 954.772.6224 • F: 954.320.6451 • COA: 27588  
website: www.knezevich.com  
Copyright © 2014 Knezevich Consulting, LLC

EAS IN-LINE SUPER SEAL SLIDING GLASS DOOR  
EAS DOORS AND WINDOWS, INC.  
43 JET DR., FORT WALTON BEACH, FL 32548  
Tel: (850) 244-9095 Fax: (850) 244-4874  
WWW.EASDOORS.COM


no.	date	by	description
00	01/27/14	JMK	FORMERLY DRWG. 08-142

J.W. Knezevich  
Professional Engineer  
FL License No.: PE 41961


*[Signature]*  
2/16/14  
drawn by ARV scale AS NOTED  
date 01/27/2014  
drawing no. 14-01091  
sheet 2 of 14

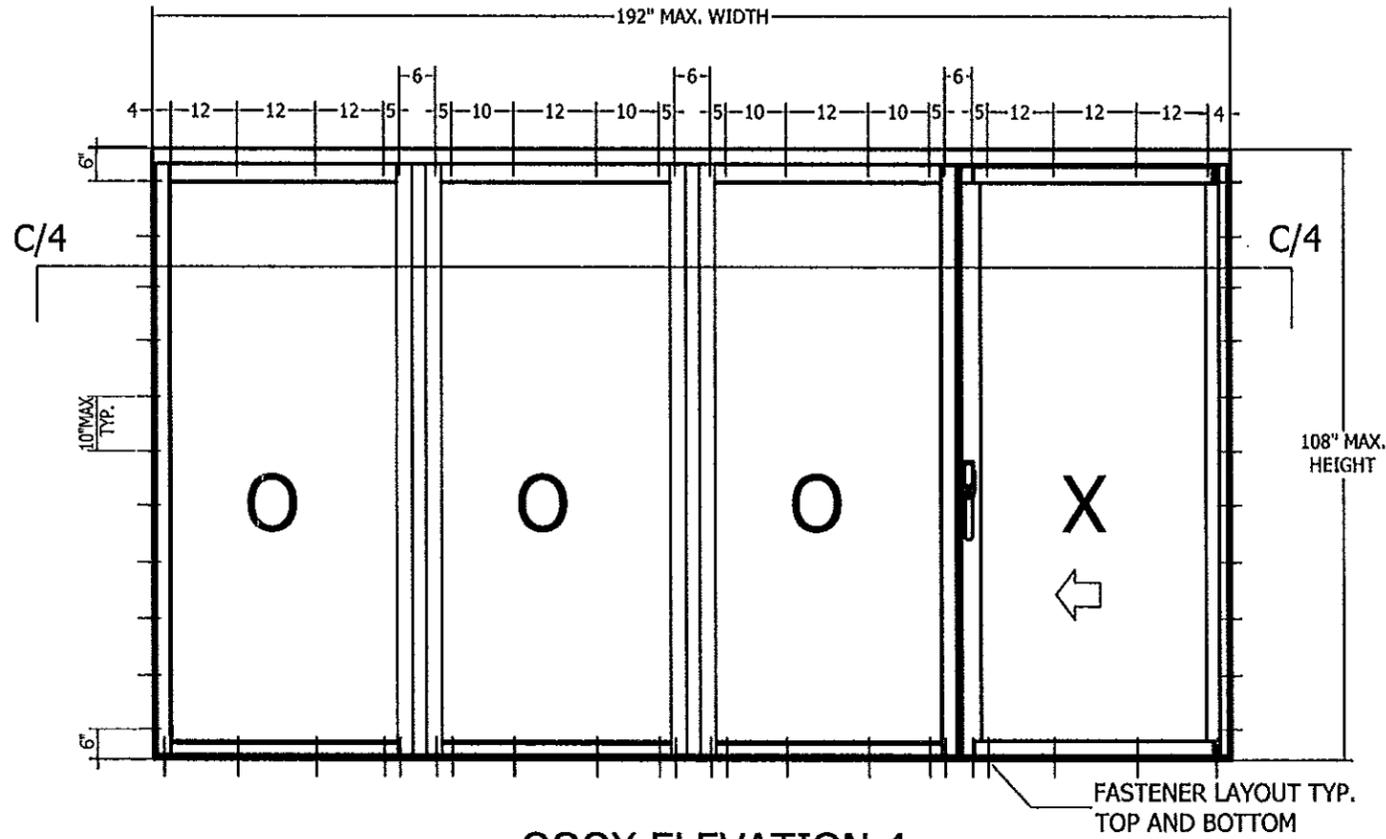

OOOX ELEVATION 4  
(X000 OPPOSITE HAND)

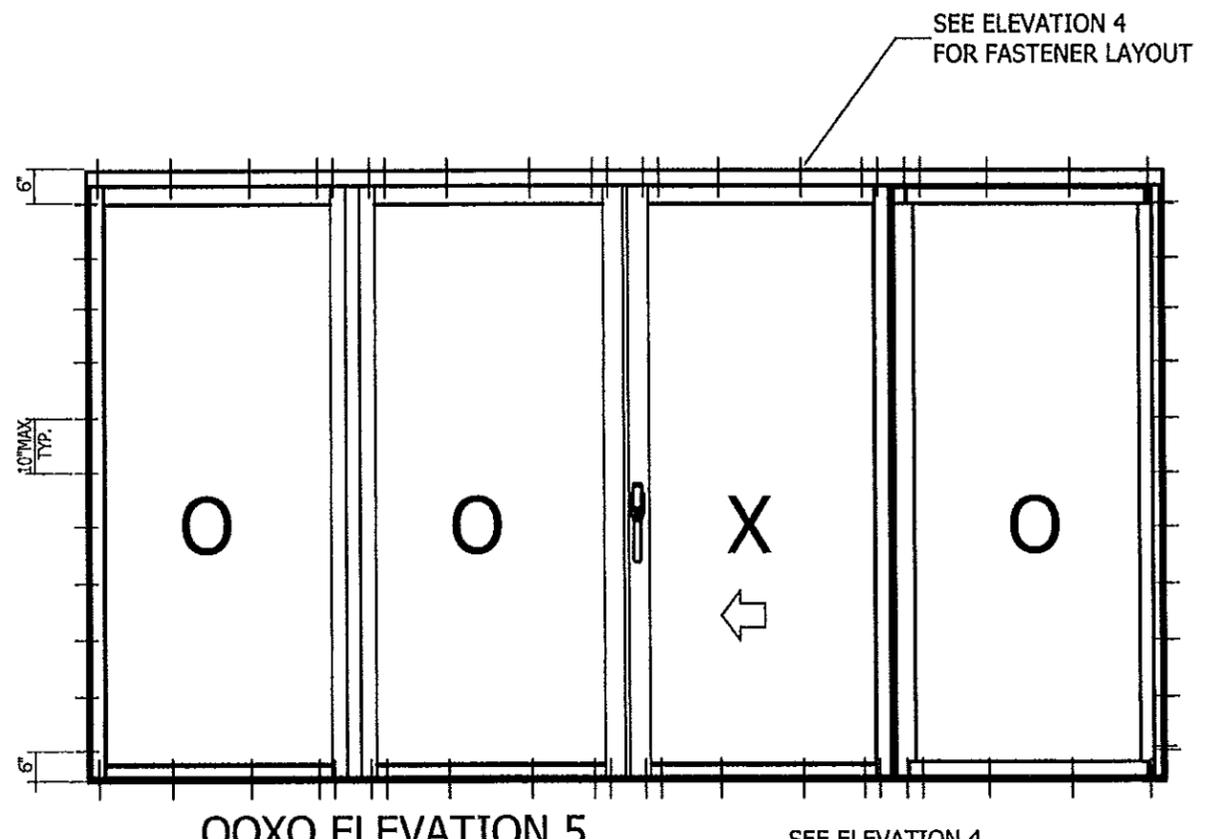

OOOX ELEVATION 5  
PANEL SLIDES INWARD  
(OXOO OPPOSITE HAND)

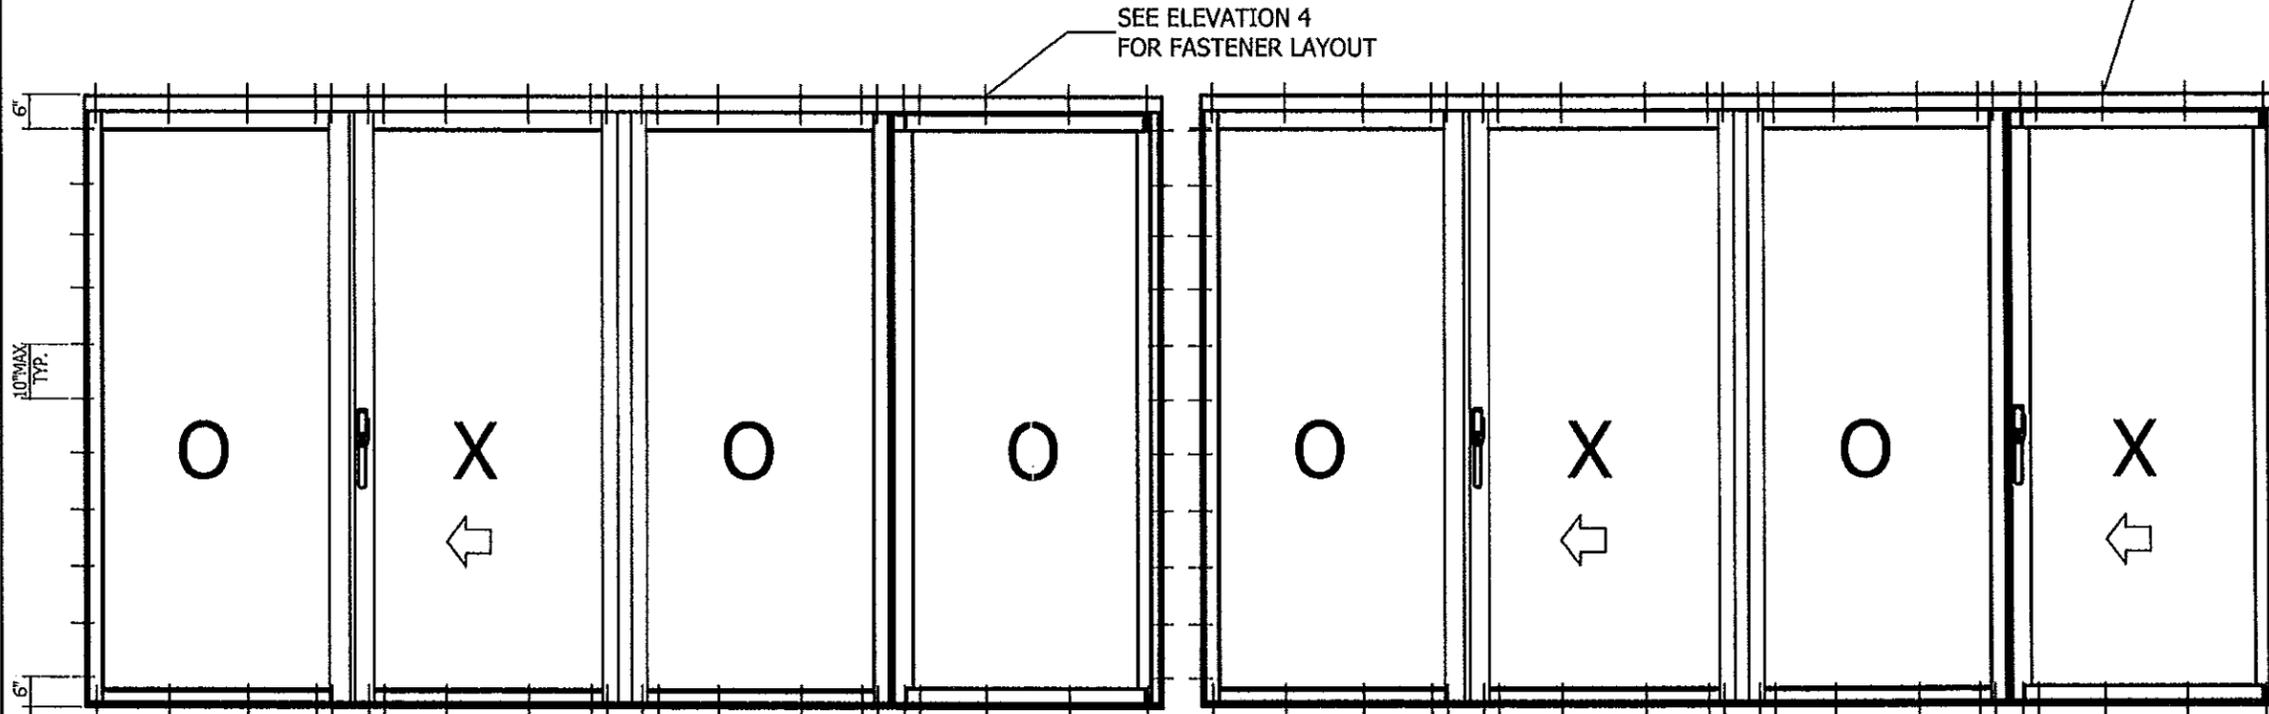

OXOO ELEVATION 6  
PANEL SLIDES OUTWARD  
(OOOX OPPOSITE HAND)

OXOX ELEVATION 7  
(XOXO OPPOSITE HAND)

PRODUCT RENEWED  
as complying with the Florida  
Building Code  
Acceptance No 14-0212-07  
Expiration Date 03/25/2019  
By *[Signature]*  
Miami Dade Product Control


**KNEZEVICH CONSULTING**  
KNEZEVICH CONSULTING, LLC  
1600 S. Federal Hwy., Suite 961 • Pompano Beach, FL 33062  
Tel: 954.772.6224 • F: 954.320.6451 • COA 27988  
website: www.knezevich.com  
Copyright © 2014 Knezevich Consulting, LLC

EAS IN-LINE SUPER SEAL SLIDING GLASS DOOR  
EAS DOORS AND WINDOWS, INC.  
43 JET DR., FORT WALTON BEACH, FL 32548  
Tel: (850) 244-9095 Fax: (850) 244-4874  
WWW.EASDOORS.COM


no	date	by	description
00	01/27/14	DMK	FORMERLY DRAWG. 08-142

J.W. Knezevich  
Professional Engineer  
FL License No.: PE 41961


drawn by	ARV	scale	AS NOTED
date	01/27/2014	drawing no.	14-01091
sheet			3 of 14

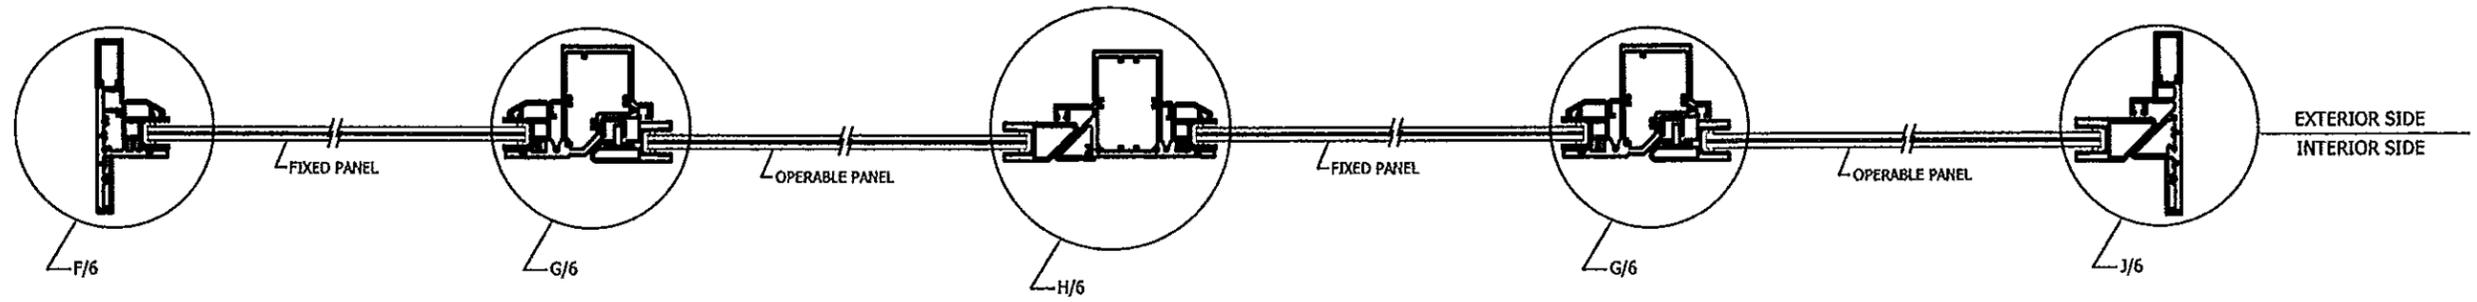


SECTION C

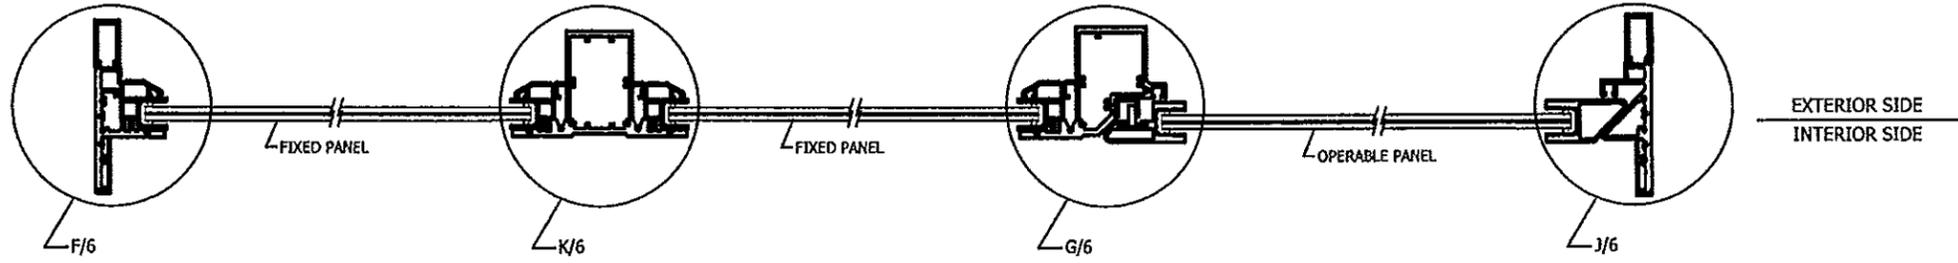


SECTION B

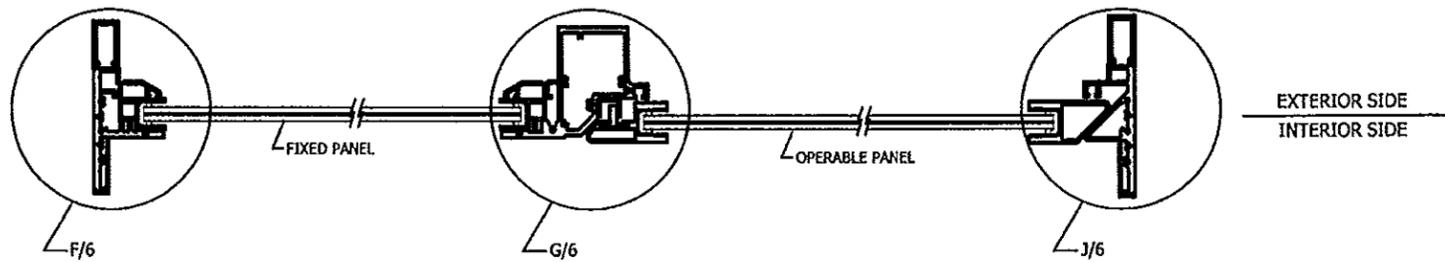


SECTION A

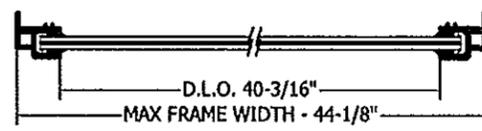

NOMINAL 48" FIXED PANEL

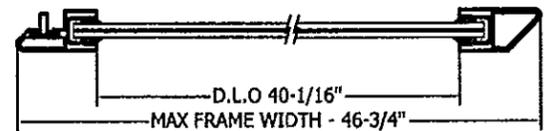

NOMINAL 48" OPERATIVE PANEL

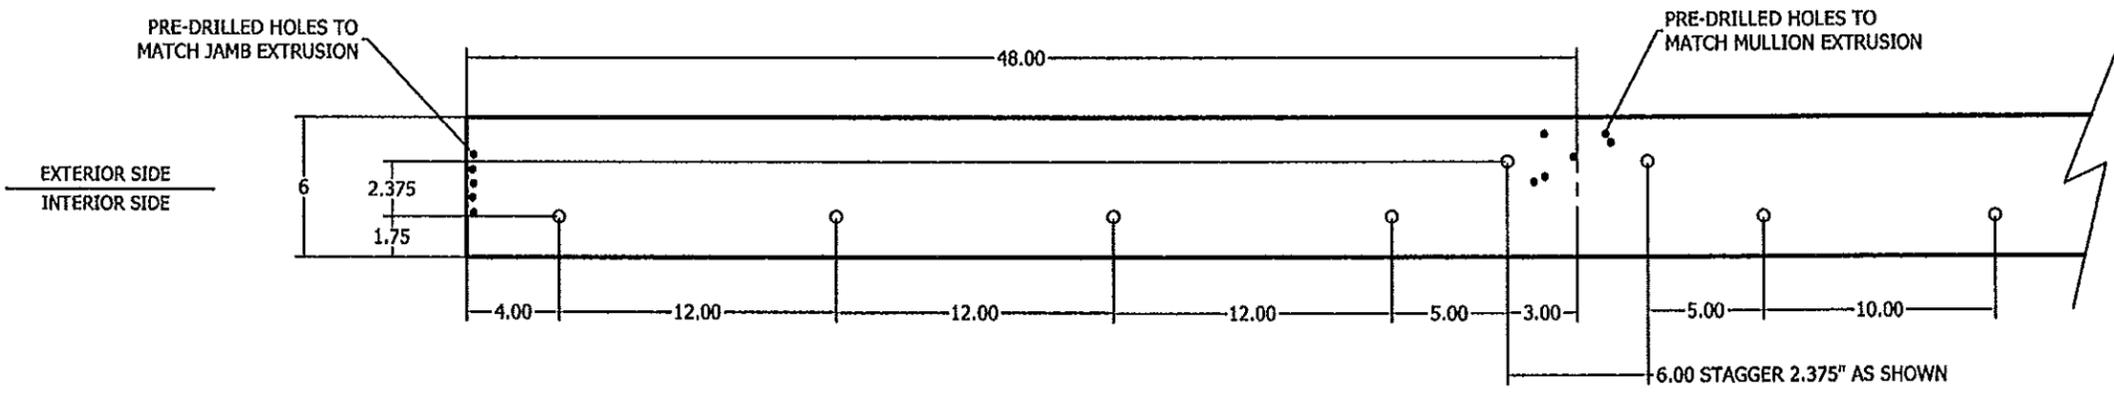

ANCHOR ELEVATION 8  
TYPICAL ANCHOR BOLT STAGGER AT HEAD AND SILL

PRODUCT RENEWED  
as complying with the Florida  
Building Code  
Acceptance No 14-9212-07  
Expiration Date 03/25/2019  
By *[Signature]*  
Miami Dade Product Control


**KNEZEVICH CONSULTING**  
KNEZEVICH CONSULTING, LLC  
1600 S. Federal Hwy., Suite 961 • Pompano Beach, FL 33062  
Tel: (850) 244-9095 • F 954-320-6451 • COA 27588  
website: www.knezevich.com  
Copyright © 2014 Knezevich Consulting, LLC

EAS IN-LINE SUPER SEAL SLIDING GLASS DOOR  
EAS DOORS AND WINDOWS, INC.  
43 JET DR., FORT WALTON BEACH, FL 32548  
Tel: (850) 244-9095 Fax: (850) 244-4874  
WWW.EASDOORS.COM


no.	date	description
00	01/27/14	FORMERLY DRAWG. 08-142

J.W. Knezevich  
Professional Engineer  
FL License No.: PE 41961


drawn by	ARV	scale	AS NOTED
date	01/27/2014		
drawing no.	14-01091		
sheet	4 of 14		

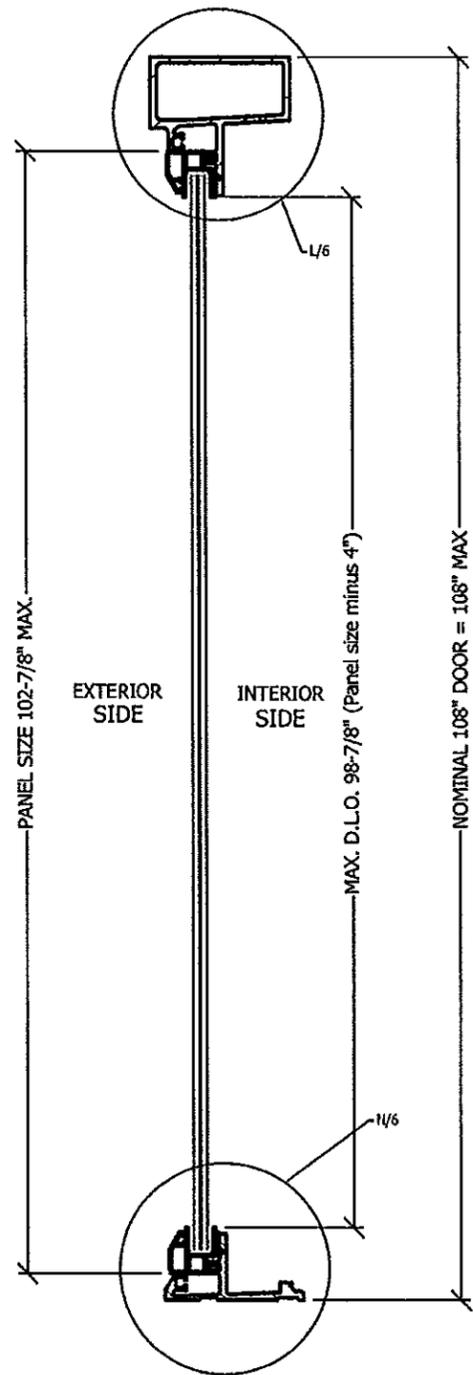

SECTION AT FIXED PANEL  
SECTION D

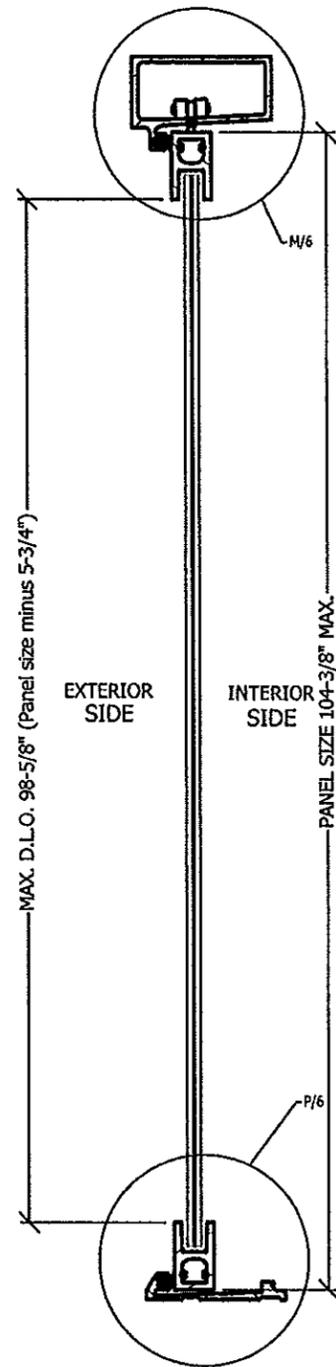

SECTION AT OPERABLE PANEL  
SECTION E

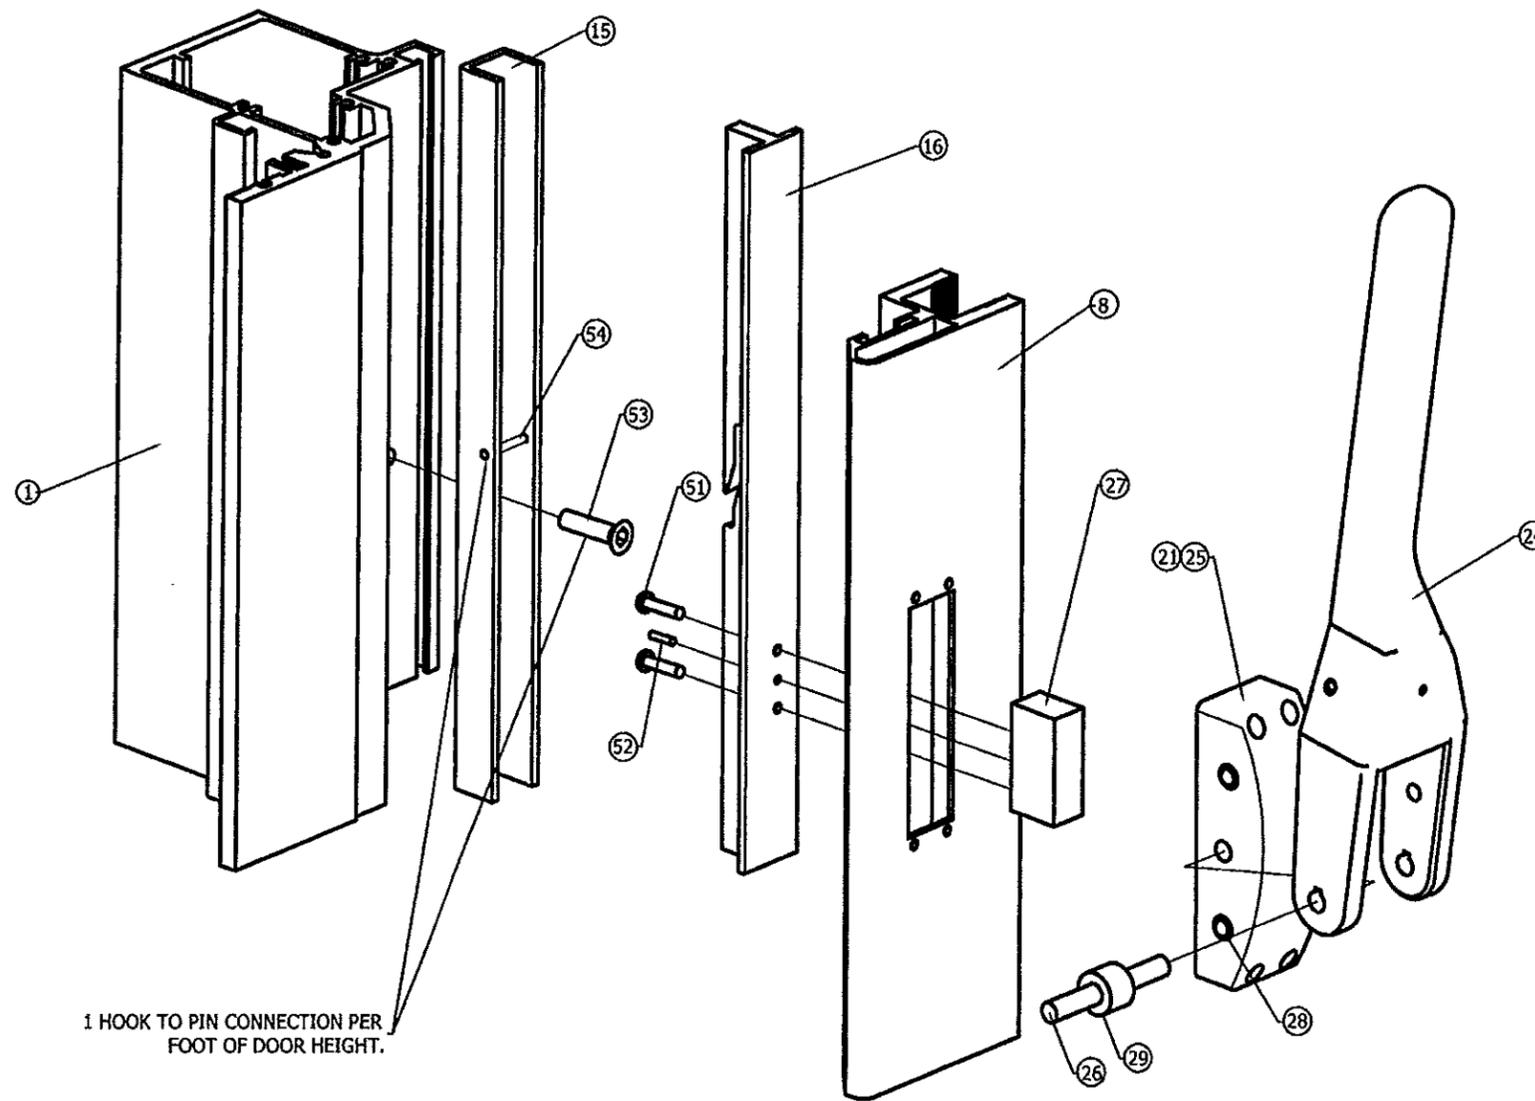

### HANDLE & INTERLOCK MECHANICS

1. Locate handle with pivot centerline at approx. 40.5" above floor.
2. To secure door, raise handle to point up against door frame.

PRODUCT RENEWED  
as complying with the Florida  
Building Code  
Acceptance No. 14-0212.07  
Expiration Date 03/25/2019  
By *[Signature]*  
Miami Dade Product Control

**KNEZEVICH CONSULTING**  
KNEZEVICH CONSULTING, LLC  
1600 S. Federal Hwy., Suite 961 • Pompano Beach, FL 33062  
T 954.772.6224 • F 954.320.6451 • COA 27988  
website: www.knezevich.com  
Copyright © 2014 Knezevich Consulting, LLC












EAS IN-LINE SUPER SEAL SLIDING GLASS DOOR

EAS DOORS AND WINDOWS, INC.  
43 JET DR., FORT WALTON BEACH, FL 32548  
Tel: (850) 244-9095 Fax: (850) 244-4874  
WWW.EASDOORS.COM

no.	date	description
001	01/27/14	FORMERLY DRWG. 08-142

J.W. Knezevich  
Professional Engineer  
FL License No.: PE 41961

drawn by	scale
ARV	AS NOTED
date	01/27/2014
drawing no.	14-01091
sheet	5 of 14

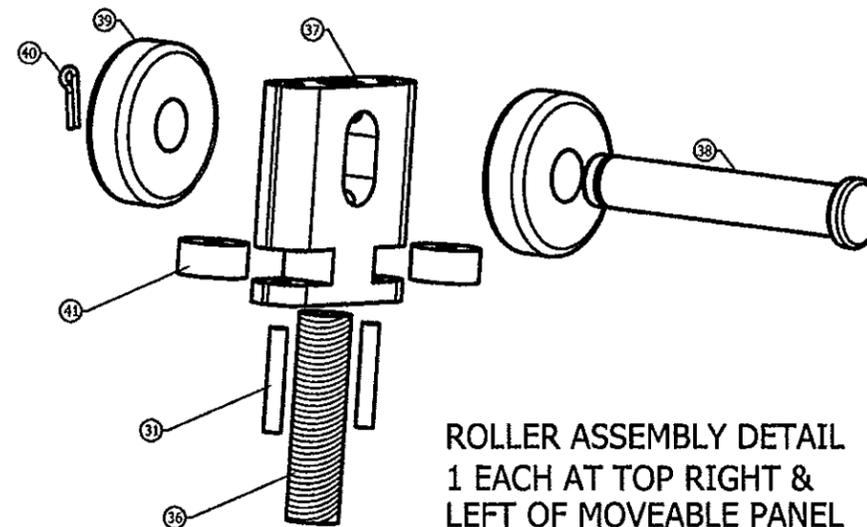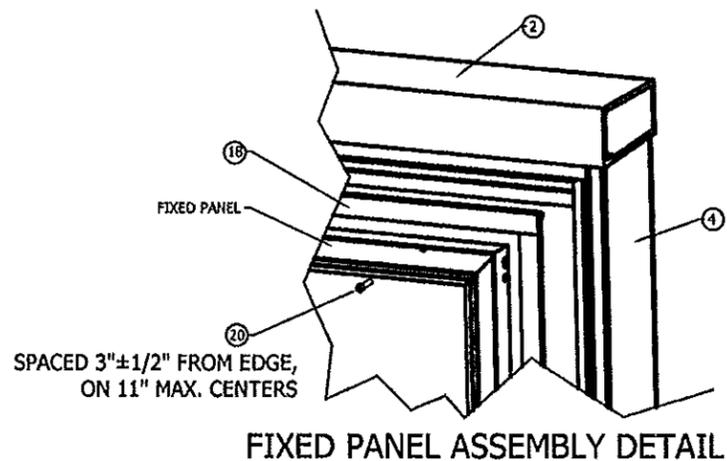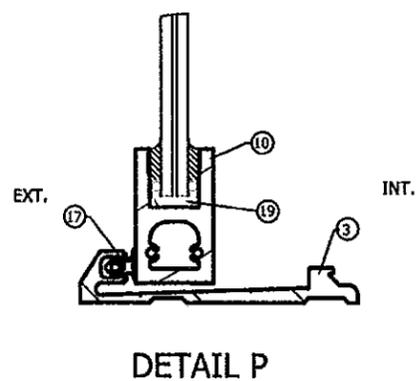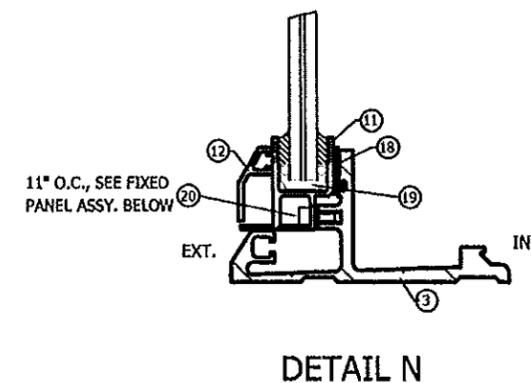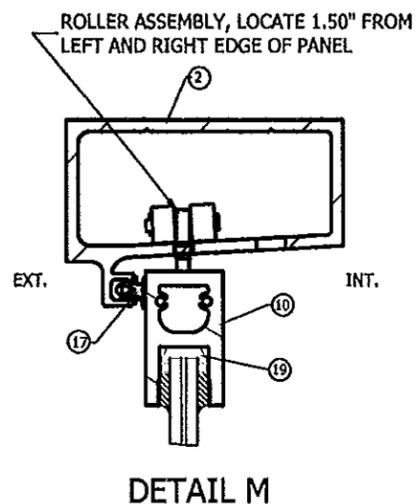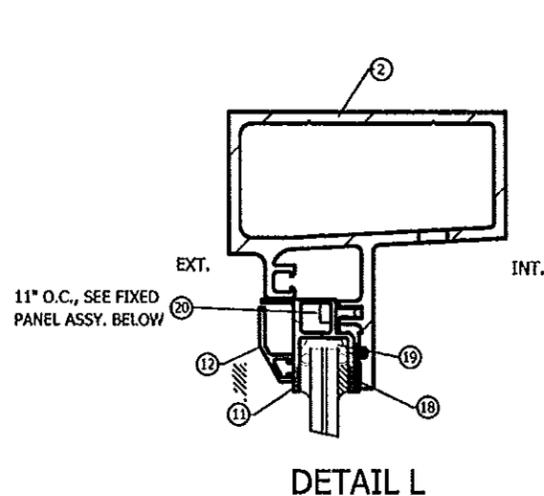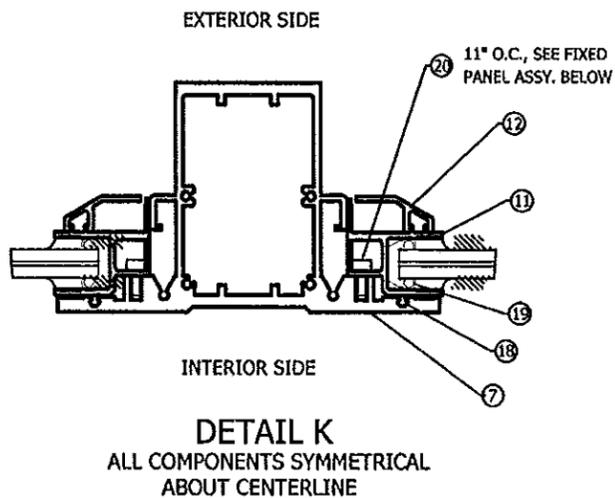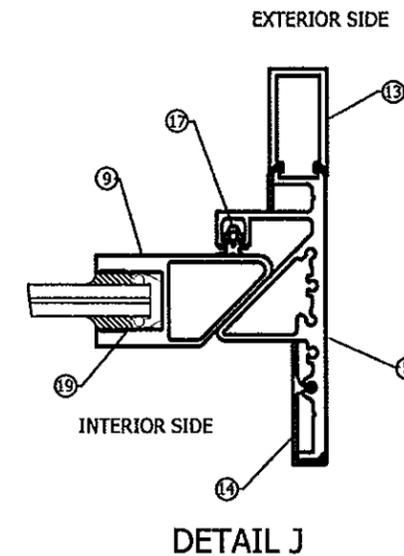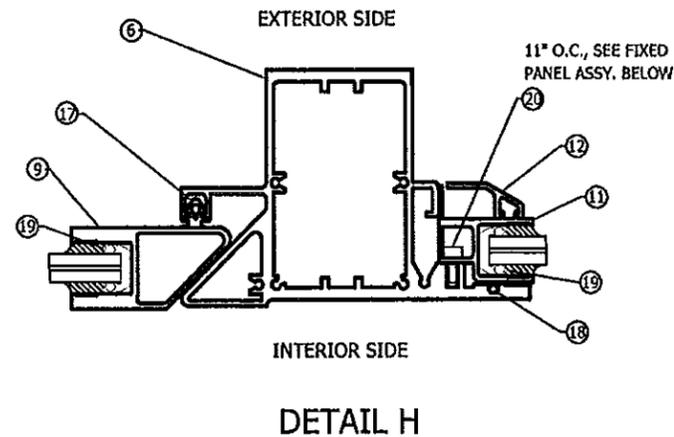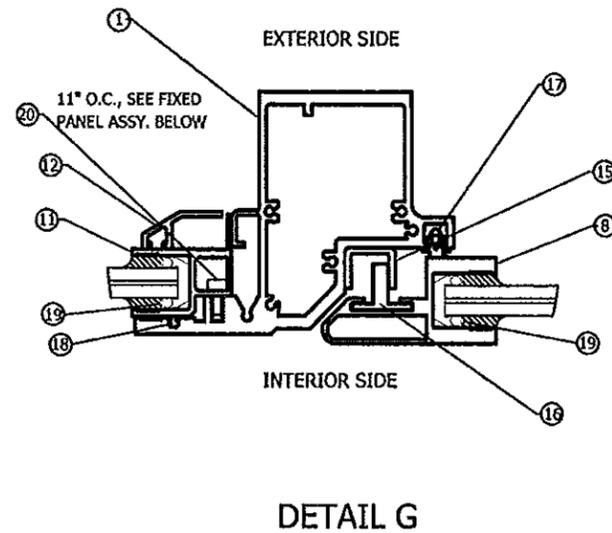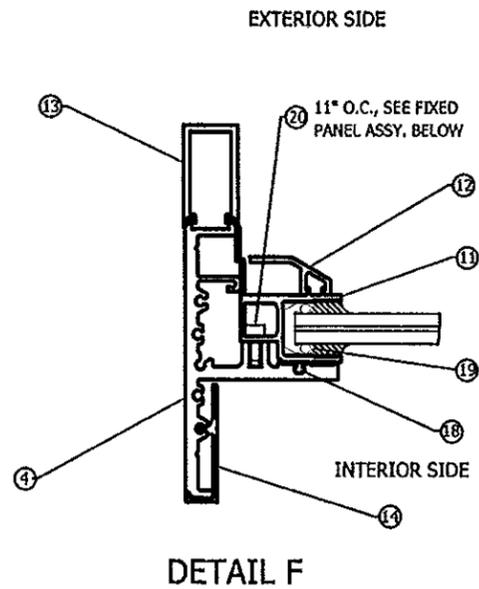

PRODUCT RENEWED  
 as complying with the Florida  
 Building Code  
 Acceptance No. 14-0212.07  
 Expiration Date 03/25/2019  
 By *[Signature]*  
 Miami Dade Product Control


EAS IN-LINE SUPER SEAL SLIDING GLASS DOOR  
**EAS DOORS AND WINDOWS, INC.**  
 43 JET DR., FORT WALTON BEACH, FL 32548  
 Tel: (850) 244-9095 Fax: (850) 244-4874  
 WWW.EASDOORS.COM

no.	description	date	by
00	FORMERLY DRAWG. 08-142	01/27/14	JWK


**J.W. Knezevich**  
 Professional Engineer  
 FL License No.: PE 41961  
 drawn by ARV scale AS NOTED  
 date 01/27/2014  
 drawing no. **14-01091**  
 sheet 6 of 14

**KNEZEVICH CONSULTING**  
**KNEZEVICH CONSULTING, LLC**  
 1600 S. Federal Hwy., Suite 961, Pompano Beach, FL 33062  
 T 954.772.6224 \* F 954.320.6451 \* COA 27988  
 website: www.knezevich.com  
 Copyright © 2014 Knezevich Consulting, LLC




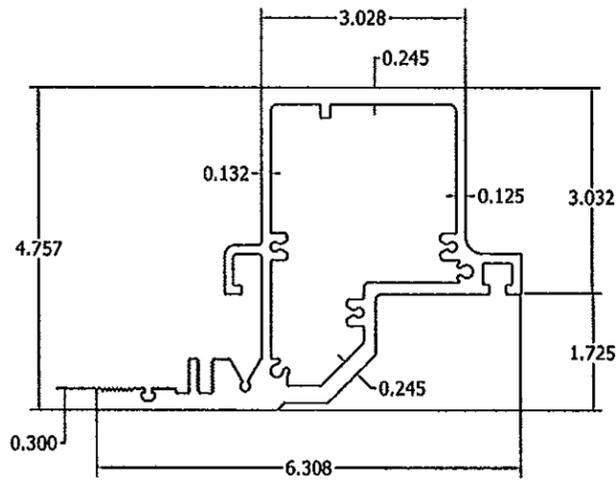


① F3000101  
FIX-MOVE MULLION  
SCALE .38 : 1

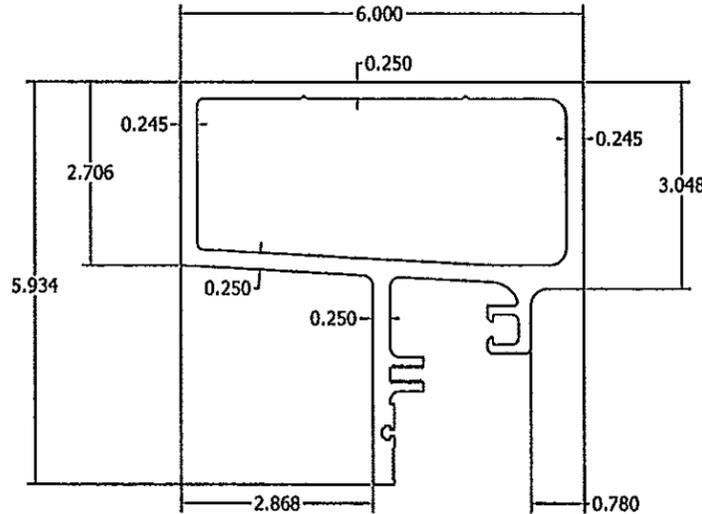


② F3000141  
HEADER  
SCALE .38 : 1

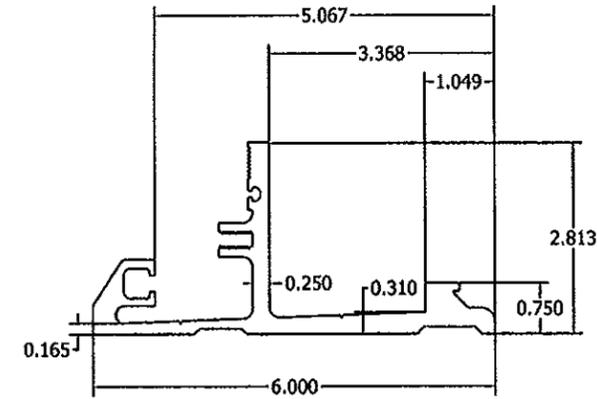


③ F3000116  
FLOOR SILL  
SCALE .38 : 1

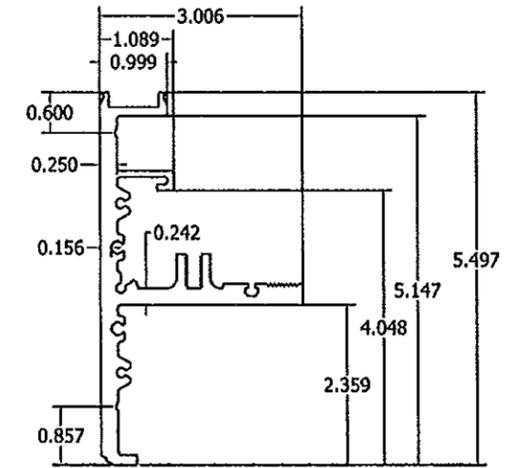


④ F3000114  
IN-OP JAMB  
SCALE .38 : 1

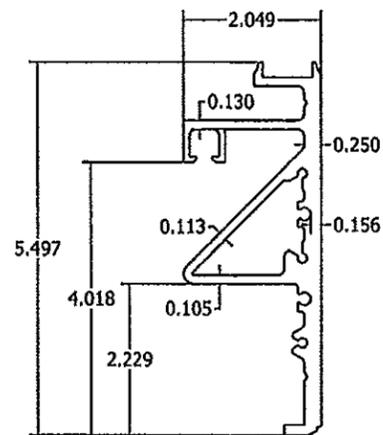

⑤ F3000119  
OPERABLE JAMB  
SCALE .38 : 1

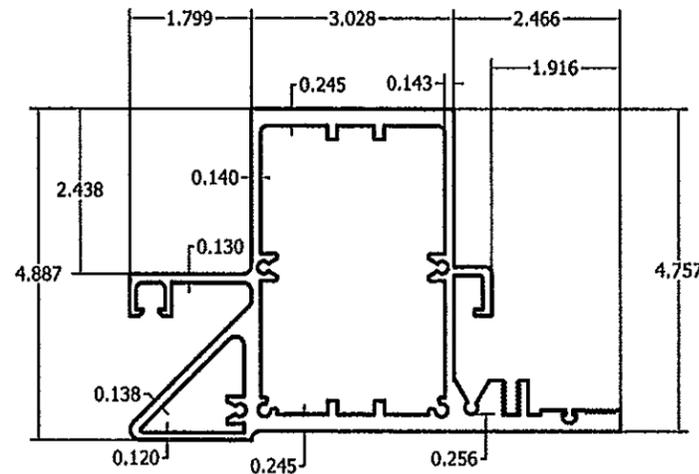

⑥ F3000157  
MOVE-FIX MULLION  
SCALE .38 : 1

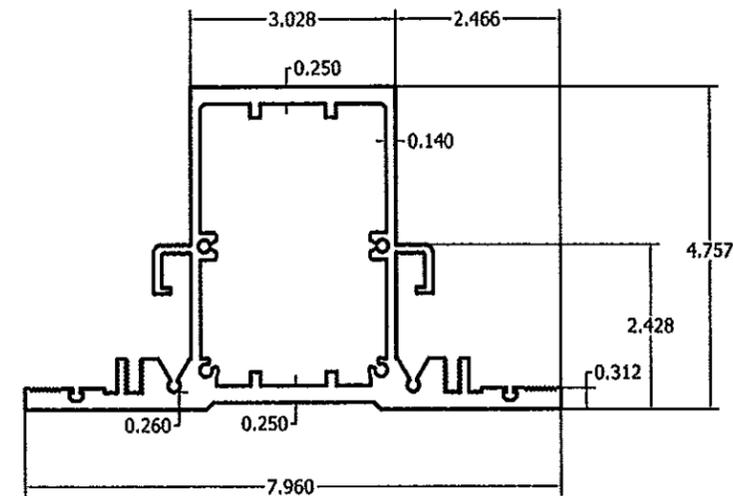

⑦ F3000159  
FIX-FIX MULLION  
SCALE .38 : 1

PRODUCT RENEWED  
as complying with the Florida  
Building Code  
Acceptance No. 14-0212.07  
Expiration Date 03/25/2019  
By *[Signature]*  
Miami Dade Product Control


**KNEZEVICH CONSULTING**  
KNEZEVICH CONSULTING, LLC  
1600 S. Federal Hwy., Suite 961 • Pompano Beach, FL 33062  
Tel: 954.772.6224 • F: 954.320.6451 • COA 27988  
website: www.knezevich.com  
Copyright © 2014 Knezevich Consulting, LLC

EAS IN-LINE SUPER SEAL SLIDING GLASS DOOR  
EAS DOORS AND WINDOWS, INC.  
43 JET DR., FORT WALTON BEACH, FL 32548  
Tel: (850) 244-9095 Fax: (850) 244-4874  
WWW.EASDOORS.COM


no	date	description
00	01/27/14	FORMERLY DRWG. 08-142

J.W. Knezevich  
Professional Engineer  
FL License No.: PE 41961


drawn by	scale
ARV	AS NOTED
date	01/27/2014
drawing no.	14-01091
sheet	8 of 14

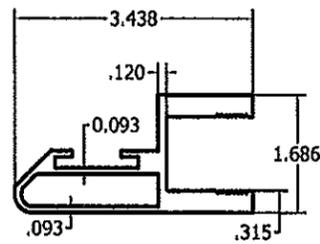


⑧ F3000121  
OPERABLE SIDE LATCH  
SCALE .38 : 1

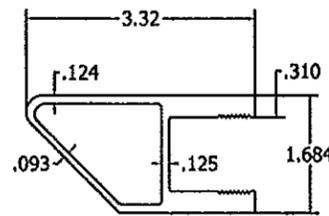


⑨ F3000108  
OPERABLE SIDE  
SCALE .38 : 1

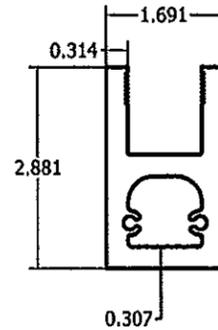


⑩ F3000115  
OPERABLE HORIZONTAL  
SCALE .38 : 1

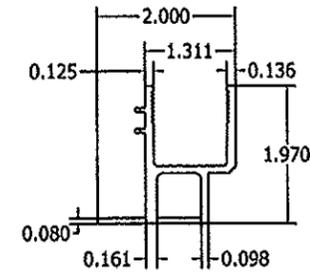


⑪ F3000152  
FIXED FRAME  
SCALE .38 : 1

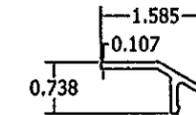


⑫ F3000163  
COSMETIC COVER  
SCALE .38 : 1

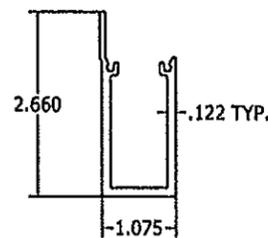


⑬ F3000154  
COSMETIC COVER  
SCALE .38 : 1

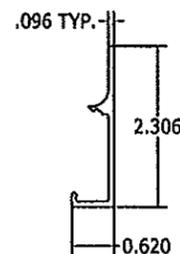

⑭ F3000153  
COSMETIC COVER  
SCALE .38 : 1

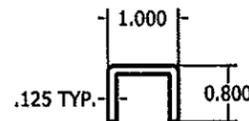

⑮ F3000160  
INTERLOCK CHANNEL  
SCALE .38 : 1

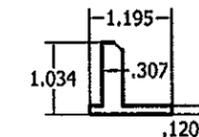

⑯ F3000166  
INTERLOCK TEE  
SCALE .38 : 1

PRODUCT RENEWED  
as complying with the Florida  
Building Code  
Acceptance No. 14-0212.07  
Expiration Date 03/25/2019  
By *[Signature]*  
Miami Dade Product Control

EAS IN-LINE SUPER SEAL SLIDING GLASS DOOR  
EAS DOORS AND WINDOWS, INC.  
43 JET DR., FORT WALTON BEACH, FL 32548  
Tel: (850) 244-9095 Fax: (850) 244-4874  
WWW.EASDOORS.COM


revisions	
no.	description
00	FORMERLY DRWG. 08-142
01	01/27/14

J.W. Knezevich  
Professional Engineer  
FL License No.: PE 41961


drawn by	scale
ARV	AS NOTED
date	01/27/2014
drawing no.	14-01091
sheet	9 of 14

**KNEZEVICH CONSULTING**  
KNEZEVICH CONSULTING, LLC  
1600 S. Federal Hwy., Suite 961 \* Pompano Beach, FL 33062  
Tel: 954-772-6224 \* F: 954-320-6451 \* COA: 27988  
website: www.knezevich.com  
Copyright © 2014 Knezevich Consulting, LLC




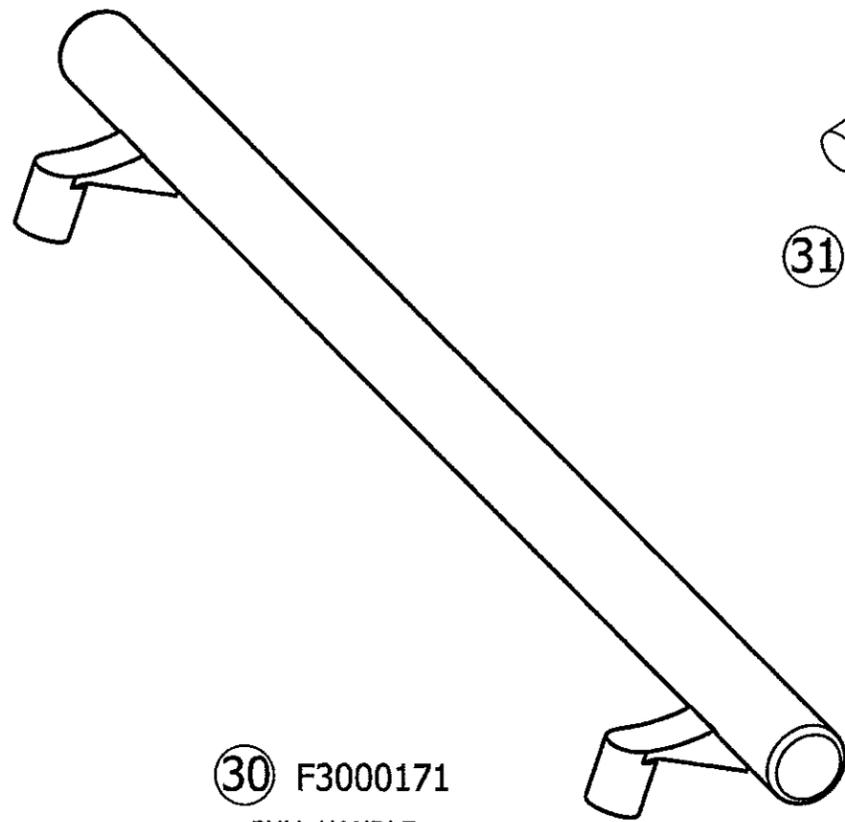


30 F3000171  
PULL HANDLE

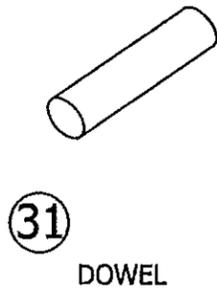


31 DOWEL

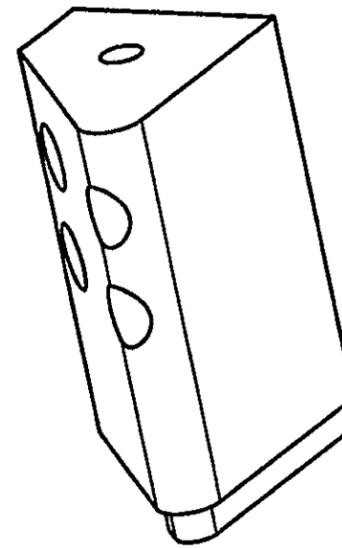

32 F3000168  
CORNER BLOCK

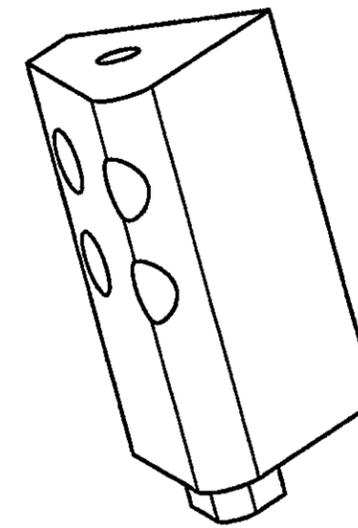

33 F3000167  
CORNER BLOCK

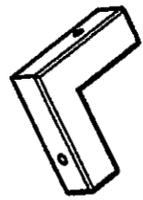


34 CORNER SUPPORT




35 SHCS




36 THREADED STUD

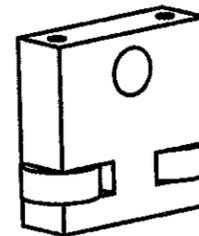

37 BEARING SUPPORT BLOCK

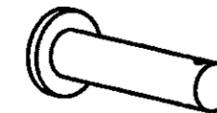


38 BEARING SHAFT

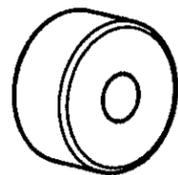

39 ROLLER BEARING



40 COTTER PIN

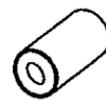

49 WEEP BUTTON

PRODUCT RENEWED  
as complying with the Florida  
Building Code  
Acceptance No 14-0212.07  
Expiration Date 03/25/2019  
By [Signature]  
Miami Dade Product Control


**KNEZEVICH CONSULTING**  
KNEZEVICH CONSULTING, LLC  
1600 S. Federal Hwy., Suite 961 \* Pompano Beach, FL 33062  
T 954.772.6224 \* F 954.320.6451 \* COA 27588  
website: www.knezevich.com  
Copyright © 2014 Knezevich Consulting, LLC

EAS IN-LINE SUPER SEAL SLIDING GLASS DOOR  
EAS DOORS AND WINDOWS, INC.  
43 JET DR., FORT WALTON BEACH, FL 32548  
Tel: (850) 244-9095 Fax: (850) 244-4874  
WWW.EASDOORS.COM


no.	date	description
00	01/27/14	DMK
		FORMERLY DRWG. 08-142

J.W. Knezevich  
Professional Engineer  
FL License No.: PE 41961


drawn by ARV scale AS NOTED  
date 01/27/2014  
drawing no. 14-01091  
sheet 11 of 14

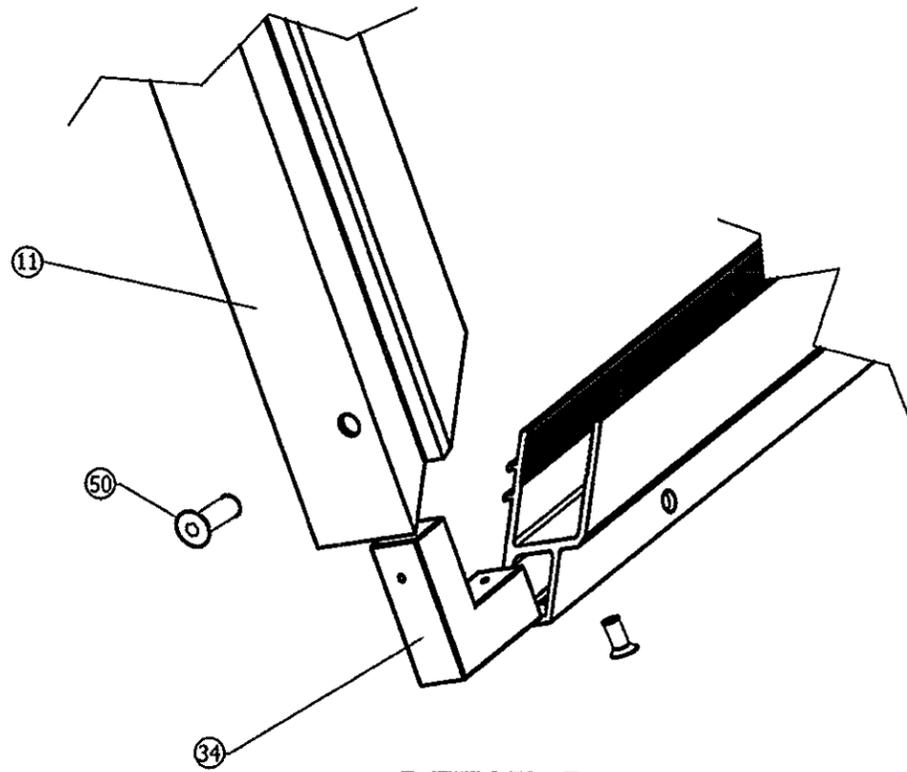


**DETAIL P**  
FIXED PANEL CORNER

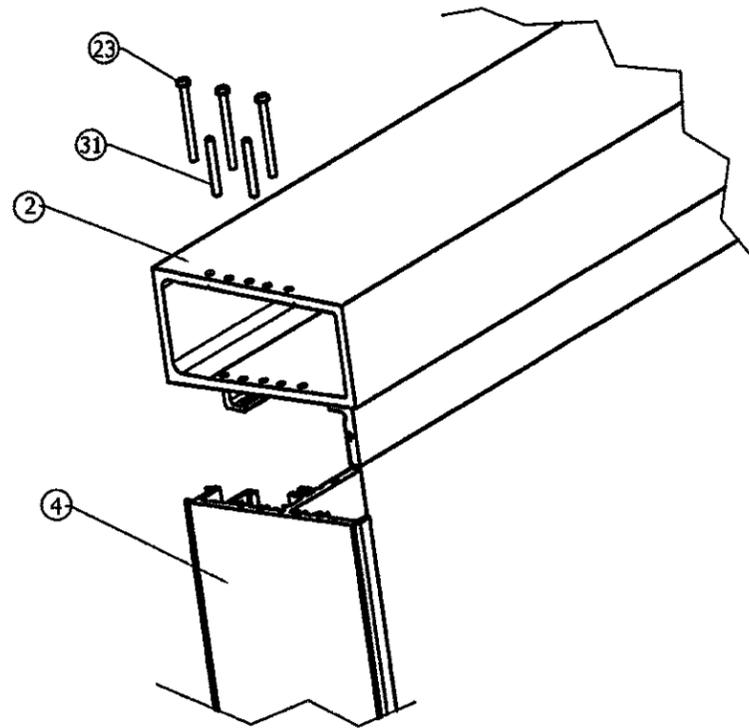


**DETAIL Q**  
JAMB TO HEADER CONNECTION

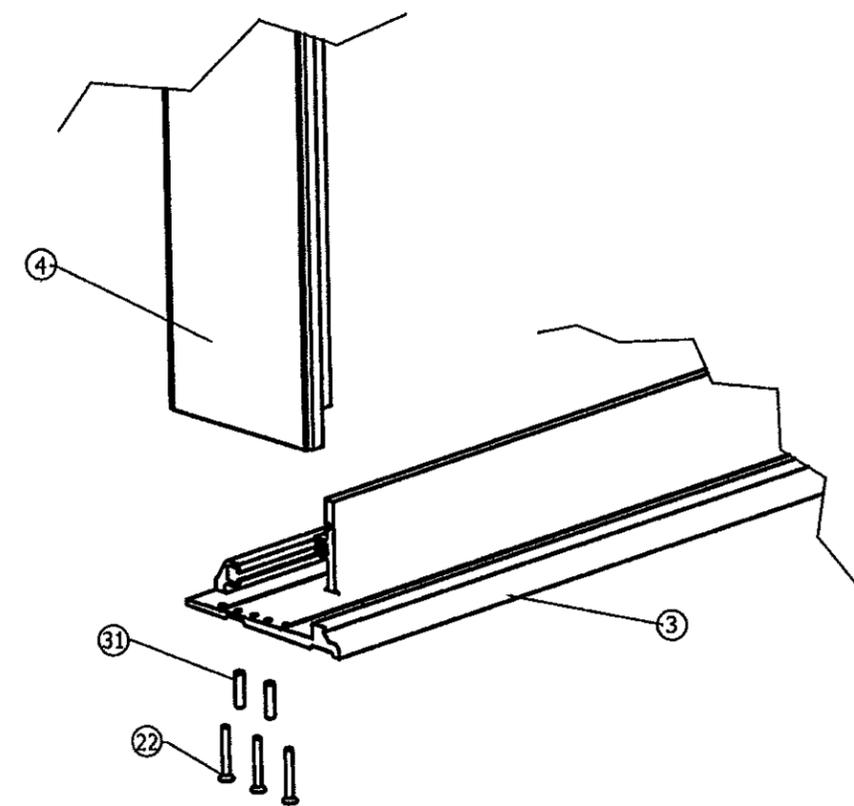


**DETAIL R**  
JAMB TO FLOOR SILL CONNECTION

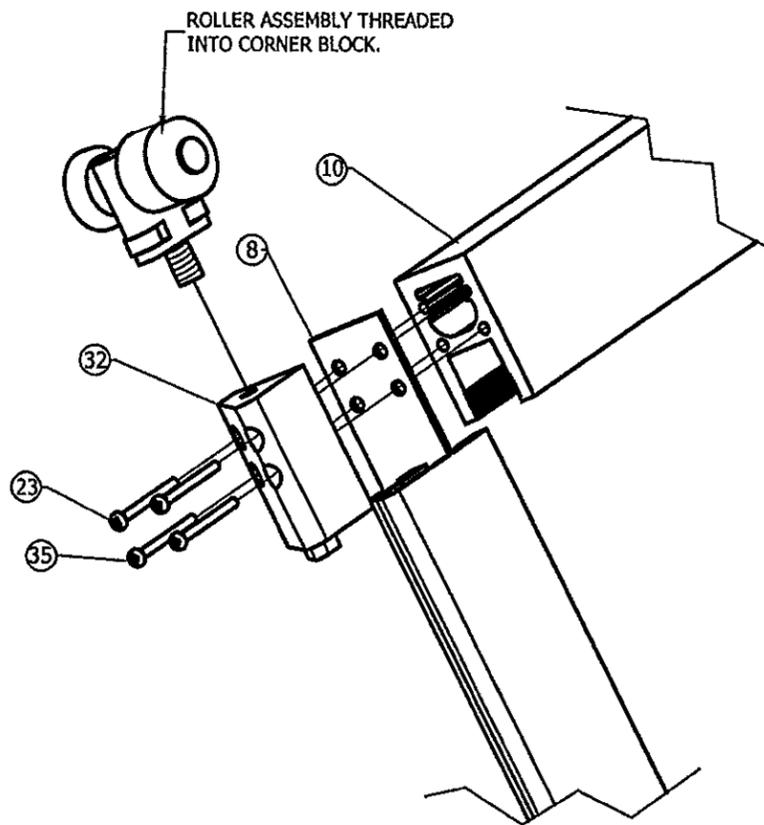

**DETAIL S**  
MOVEABLE PANEL CORNER

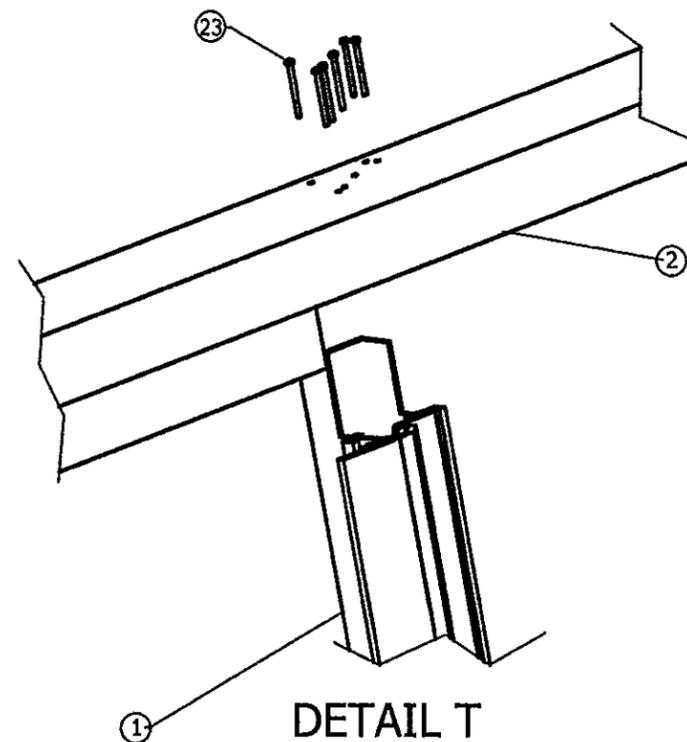

**DETAIL T**  
MULLION TO HEADER  
CONNECTION SIMILAR FOR ALL MULLION TYPES

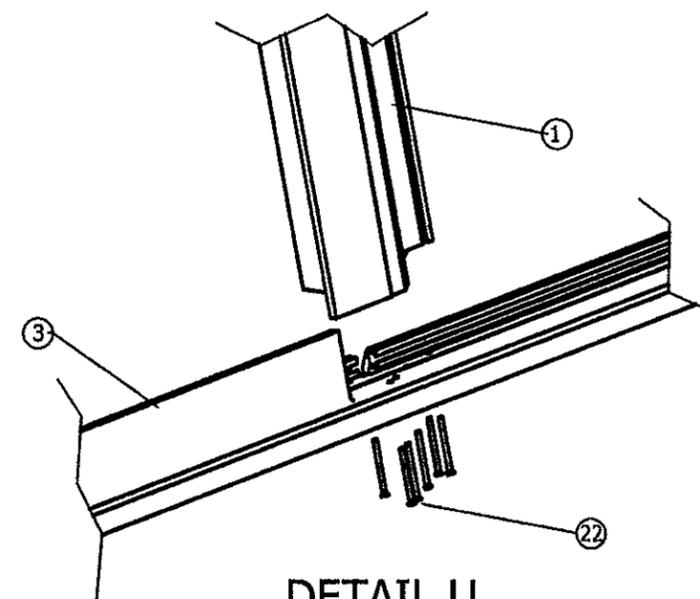

**DETAIL U**  
MULLION TO FLOOR SILL  
CONNECTION SIMILAR FOR ALL MULLION TYPES

PRODUCT RENEWED  
as complying with the Florida  
Building Code  
Acceptance No. 16-0212-07  
Expiration Date 03/25/2019  
By [Signature]  
Miami Dade Product Control

**KNEZEVICH CONSULTING**  
KNEZEVICH CONSULTING, LLC  
1600 S. Federal Hwy., Suite 961 • Pompano Beach, FL 33062  
T 954.772.6224 • F 954.320.6451 • COA 27988  
website: www.knezevich.com  
Copyright © 2014 Knezevich Consulting, LLC

EAS IN-LINE SUPER SEAL SLIDING GLASS DOOR  
EAS DOORS AND WINDOWS, INC.  
43 JET DR., FORT WALTON BEACH, FL 32548  
Tel: (850) 244-9095 Fax: (850) 244-4874  
WWW.EASDOORS.COM

revisions	
no.	description
00	01/27/14 DMK FORMERLY DRWG. 08-142

**J.W. Knezevich**  
Professional Engineer  
FL License No.: PE 41961

drawn by ARV scale AS NOTED  
date 01/27/2014  
drawing no. **14-01091**  
sheet 12 of 14


no.	date	by	description
00	01/27/14	JMK	FORMERLY DRWG. 08-142

**J.W. Knezevich**  
 Professional Engineer  
 FL License No.: PE 41961


**PRODUCT RENEWED**  
 as complying with the Florida Building Code  
 Acceptance No 14-0212-07  
 Expiration Date 03/25/2019

By *[Signature]*  
 Miami Dade Product Control


drawn by ARV scale AS NOTED  
 date 01/27/2014  
 drawing no. 14-01091  
 sheet 13 of 14

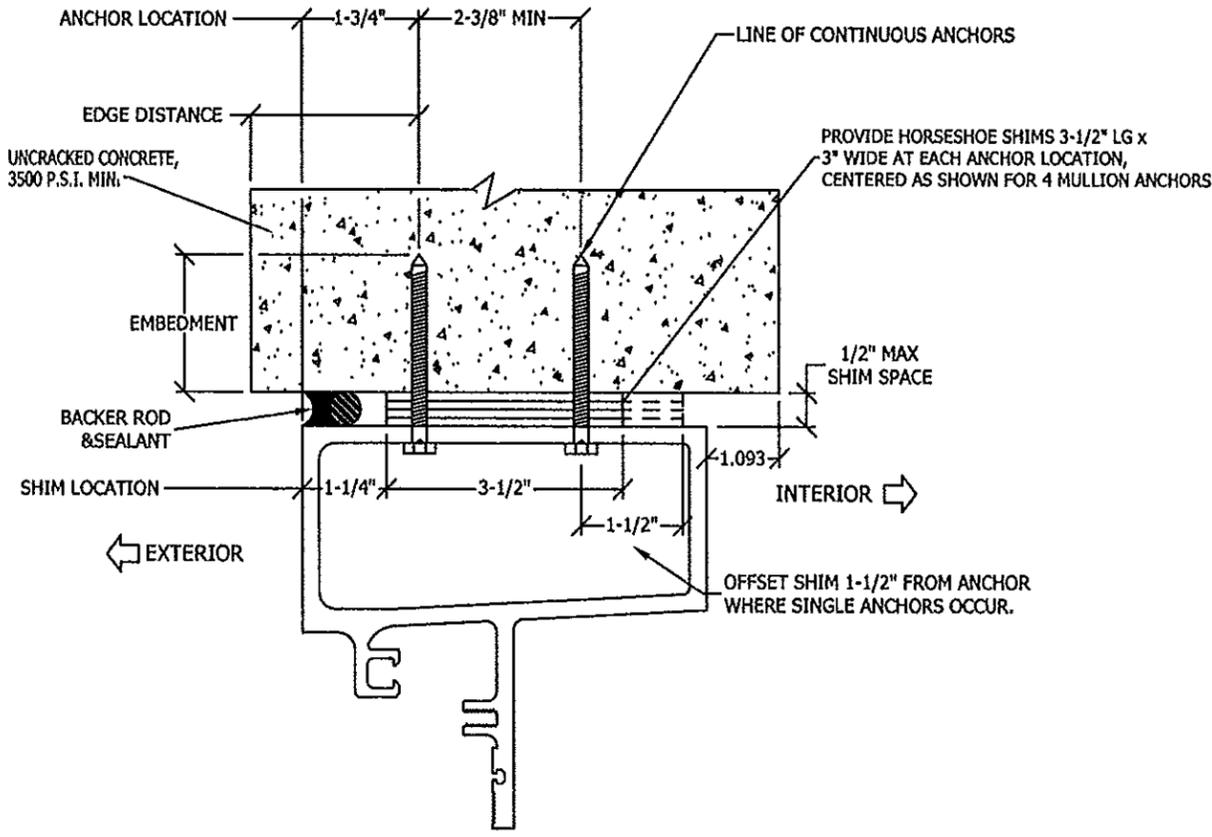

**HEADER DETAIL CD 1**  
 CONCRETE SUBSTRATE  
 SCALE .375" = 1"

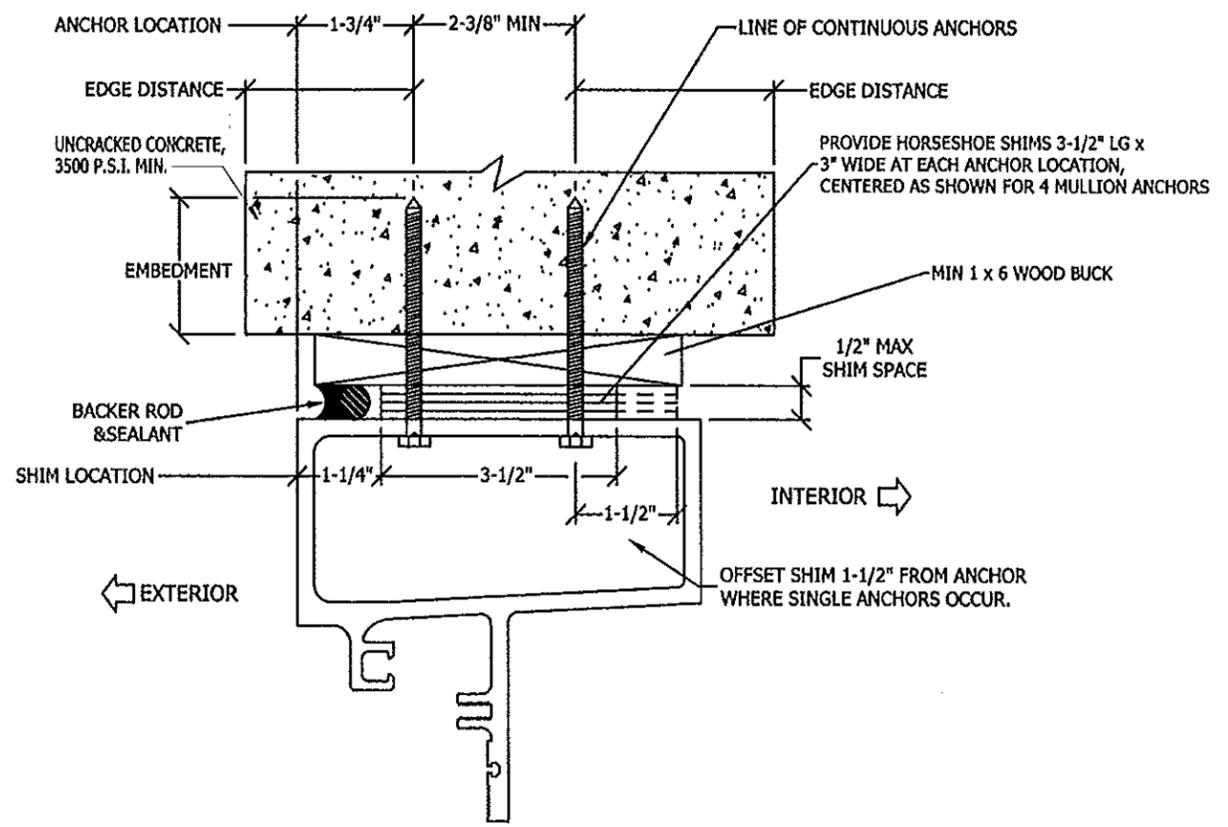


**HEADER DETAIL CD 3**  
 CONCRETE W/ 1x6 WOOD BUCK  
 SCALE .375" = 1"

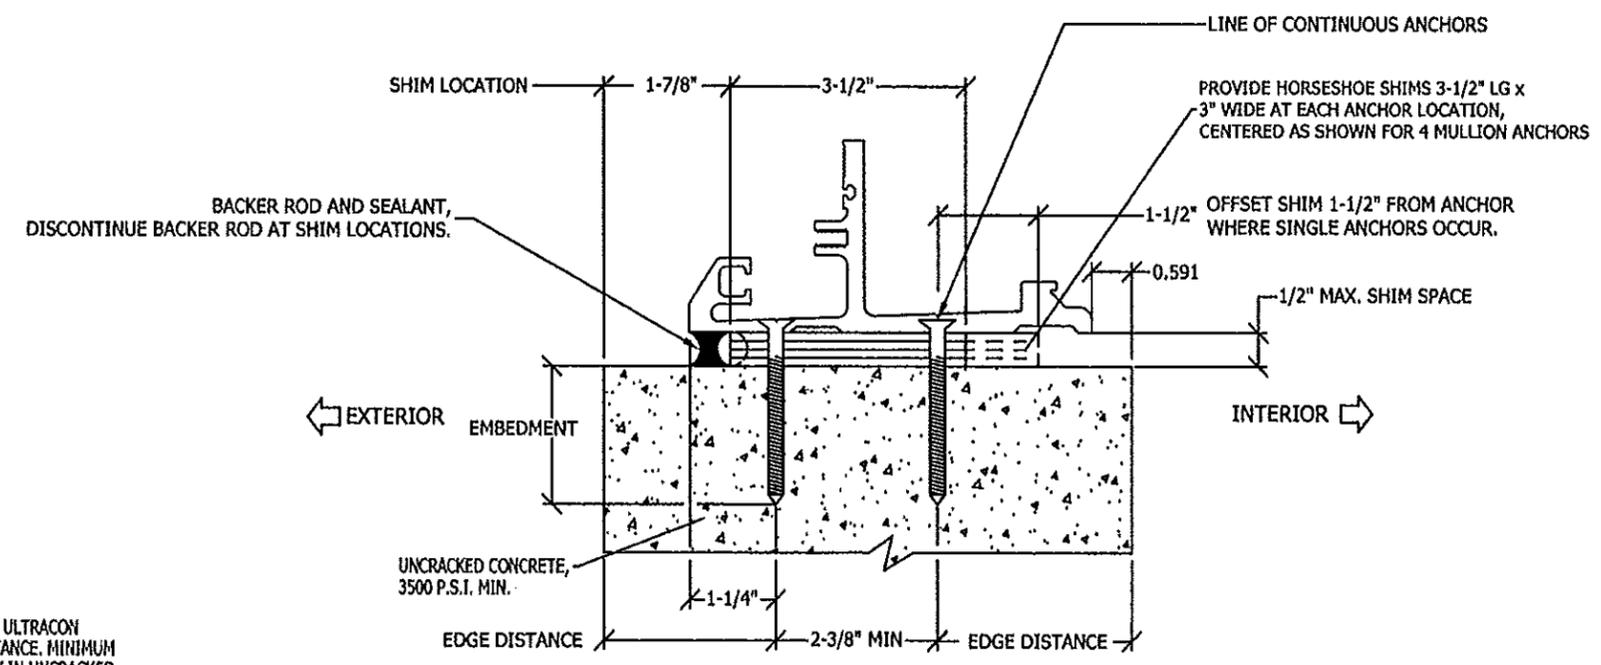


**SILL DETAIL CD 2**  
 SCALE .375" = 1"

**ANCHOR NOTES:**


- FOR CONCRETE SUBSTRATES AT HEAD AND SILL, USE 5/16" DIAMETER ELCO ULTRACON ANCHORS WITH 2" MINIMUM EMBEDMENT AND 2-1/2" MINIMUM EDGE DISTANCE. MINIMUM CONCRETE STRENGTH SHALL BE 3500 P.S.I. ANCHORS SHALL BE USED ONLY IN UNCRACKED CONCRETE.

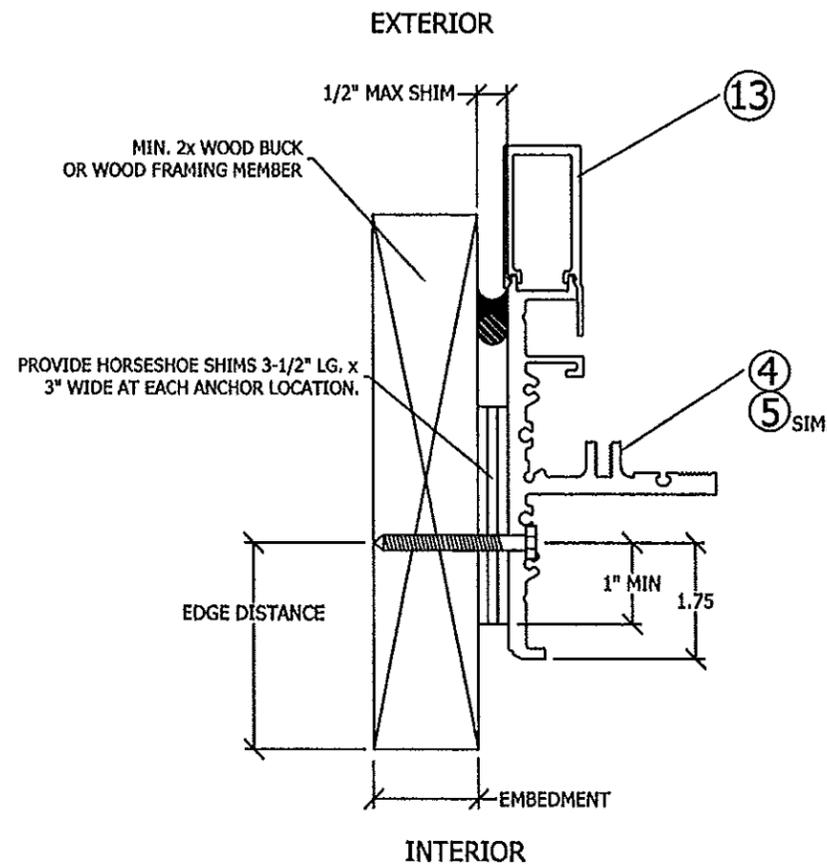

**JAMB DETAIL CD4**  
 2X WOOD BUCK OR DIRECTLY INTO  
 WOOD FRAMING, SEE ANCHOR NOTE 3  
 SCALE .375" = 1"

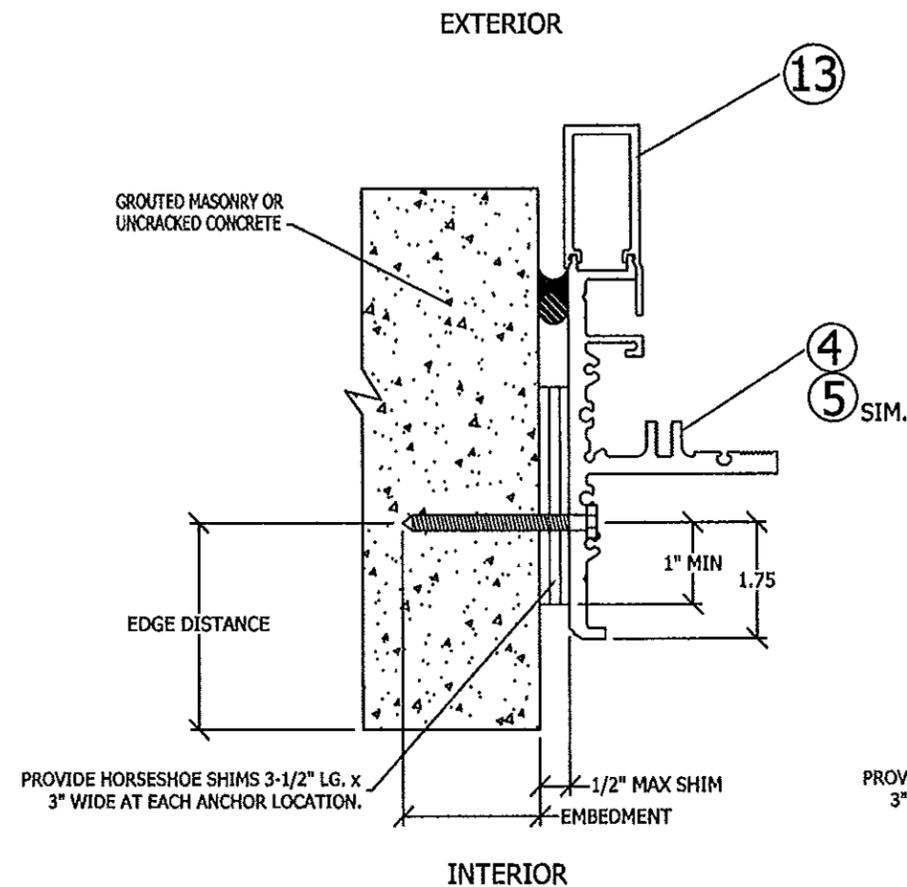

**JAMB DETAIL CD5**  
 GROUTED MASONRY OR CONCRETE SUBSTRATE  
 SCALE .375" = 1"

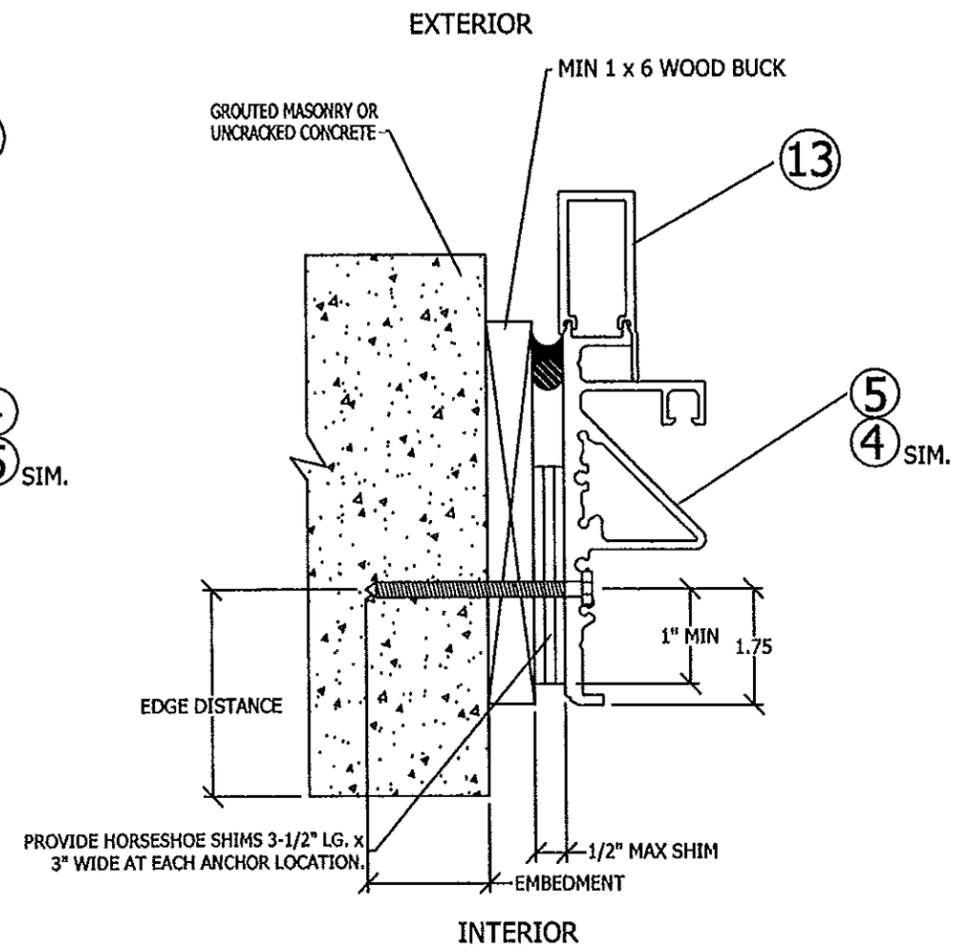

**JAMB DETAIL CD6**  
 GROUTED MASONRY OR CONCRETE SUBSTRATE  
 WITH 1X WOOD BUCK  
 SCALE .375" = 1"

**ANCHOR NOTES:**

1. FOR GROUTED MASONRY OR UNCRACKED CONCRETE SUBSTRATES AT JAMBS, USE 5/16" DIAMETER ELCO ULTRACON ANCHORS WITH 1-3/4" MINIMUM EMBEDMENT AND 2-1/2" MINIMUM EDGE DISTANCE.
2. FOR WOOD FRAMING OR NOMINAL 2x WOOD BUCKS (1-1/2" MINIMUM THICKNESS) AT JAMBS, USE 5/16" DIAMETER ELCO ULTRACON ANCHORS WITH 1-1/2" MINIMUM PENETRATION AND 1- 1/2" MINIMUM EDGE DISTANCE.
3. WHERE INSTALLATION IS TO WOOD FRAMING OR WOOD BUCKS, THE WOOD FRAMING OR WOOD BUCK SHALL BE ENGINEERED BY OTHERS TO TRANSFER THE LOADS INTO THE STRUCTURE.

**PRODUCT RENEWED**  
 as complying with the Florida  
 Building Code  
 Acceptance No 14-0212.07  
 Expiration Date 03/25/2019  
 By *[Signature]*  
 Miami Trade Product Control

**EAS IN-LINE SUPER SEAL SLIDING GLASS DOOR**  
**EAS DOORS AND WINDOWS, INC.**  
 43 IFT DR., FORT WALTON BEACH, FL 32548  
 Tel: (850) 244-9095 Fax: (850) 244-4874  
 WWW.EASDOORS.COM

**KNEZEVICH CONSULTING**  
**KNEZEVICH CONSULTING, LLC**  
 1600 S. Federal Hwy., Suite 961 • Pompano Beach, FL 33062  
 T 954.772.6224 • F 954.320.6451 • COA 27988  
 website: www.knezevich.com  
 Copyright © 2014 Knezevich Consulting, LLC

no	date	by	description
00	01/27/14	JWK	FORMERLY DRWG. 08-142

**J.W. Knezevich**  
 Professional Engineer  
 FL License No.: PE 41961

drawn by	scale
ARV	AS NOTED
date	
01/27/2014	
drawing no.	
14-01091	
sheet 14 of 14	