



MIAMI-DADE COUNTY
 DEPARTMENT OF REGULATORY AND ECONOMIC RESOURCES (RER)
 BOARD AND CODE ADMINISTRATION DIVISION

MIAMI-DADE COUNTY
PRODUCT CONTROL SECTION
 11805 SW 26 Street, Room 208
 T (786) 315-2590 F (786) 315-2599

NOTICE OF ACCEPTANCE (NOA)

www.miamidade.gov/economy

WinDoor, Inc.
 7500 Amsterdam Drive
 Orlando, FL 32832

SCOPE:

This NOA is being issued under the applicable rules and regulations governing the use of construction materials. The documentation submitted has been reviewed and accepted by Miami-Dade County RER - Product Control Section to be used in Miami Dade County and other areas where allowed by the Authority Having Jurisdiction (AHJ).

This NOA shall not be valid after the expiration date stated below. The Miami-Dade County Product Control Section (In Miami Dade County) and/or the AHJ (in areas other than Miami Dade County) reserve the right to have this product or material tested for quality assurance purposes. If this product or material fails to perform in the accepted manner, the manufacturer will incur the expense of such testing and the AHJ may immediately revoke, modify, or suspend the use of such product or material within their jurisdiction. RER reserves the right to revoke this acceptance, if it is determined by Miami-Dade County Product Control Section that this product or material fails to meet the requirements of the applicable building code.

This product is approved as described herein, and has been designed to comply with the Florida Building Code, including the High Velocity Hurricane Zone.

DESCRIPTION: Series "9066 Thermally Broken" Aluminum Awning Window – L.M.I.

APPROVAL DOCUMENT: Drawing No. **08-01892**, titled "Series 9066 Awning Window - Large Missile Impact", sheets 1 through 12 of 12, dated 01/14/13, with revision E dated 09/22/14, prepared by manufacturer, signed and sealed by Luis R. Lomas, P.E., bearing the Miami-Dade County Product Control Section Revision stamp with the Notice of Acceptance number and expiration date by the Miami-Dade County Product Control Section.

MISSILE IMPACT RATING: Large and Small Missile Impact Resistant

LABELING: Each unit shall bear a permanent label with the manufacturer's name or logo, city, state, model/series, and following statement: "Miami-Dade County Product Control Approved", unless otherwise noted herein.

RENEWAL of this NOA shall be considered after a renewal application has been filed and there has been no change in the applicable building code negatively affecting the performance of this product.

TERMINATION of this NOA will occur after the expiration date or if there has been a revision or change in the materials, use, and/or manufacture of the product or process. Misuse of this NOA as an endorsement of any product, for sales, advertising or any other purposes shall automatically terminate this NOA. Failure to comply with any section of this NOA shall be cause for termination and removal of NOA.

ADVERTISEMENT: The NOA number preceded by the words Miami-Dade County, Florida, and followed by the expiration date may be displayed in advertising literature. If any portion of the NOA is displayed, then it shall be done in its entirety.

INSPECTION: A copy of this entire NOA shall be provided to the user by the manufacturer or its distributors and shall be available for inspection at the job site at the request of the Building Official.

This NOA revises NOA# **13-0129.26** and consists of this page 1 and evidence pages E-1 and E-2, as well as approval document mentioned above.

The submitted documentation was reviewed by **Manuel Perez, P.E.**



Handwritten signature and date: MP / 10/9/14

NOA No. 14-0311.05
 Expiration Date: August 08, 2018
 Approval Date: October 16, 2014

NOTICE OF ACCEPTANCE: EVIDENCE SUBMITTED

A. DRAWINGS

1. Manufacturer's die drawings and sections.
2. Drawing No. **08-01892**, titled "Series 9066 Awning Window - Large Missile Impact", sheets 1 through 12 of 12, dated 01/14/13, with revision E dated 09/22/14, prepared by manufacturer, signed and sealed by Luis R. Lomas, P.E.

B. TESTS

1. Test reports on:
 - 1) Air Infiltration Test, per FBC, TAS 202-94
 - 2) Uniform Static Air Pressure Test, Loading per FBC, TAS 202-94
 - 3) Water Resistance Test, per FBC, TAS 202-94
 - 4) Large Missile Impact Test per FBC, TAS 201-94
 - 5) Cyclic Wind Pressure Loading per FBC, TAS 203-94
 - 6) Forced Entry Test, per FBC 2411.3.2.1, and TAS 202-94along with marked-up drawings and installation diagram of a thermally broken aluminum awning window, prepared by National Certified Testing Laboratories, Inc., Test Report No. **NCTL-210-3847-2**, dated 12/14/12, signed and sealed by Gerard J. Ferrara, P.E.
(Submitted under previous NOA# 13-0129.26)

C. CALCULATIONS


1. Anchor calculations and structural analysis, complying with **FBC-2010**, dated 04/19/13 and 01/28/14, prepared, signed and sealed by Luis R. Lomas, P.E.
(Submitted partly under previous NOA No. 13-0129.26)
2. Glazing complies with **ASTM E1300-04**

D. QUALITY ASSURANCE

1. Miami-Dade Department of Regulatory and Economic Resources (RER)

E. MATERIAL CERTIFICATIONS

1. Notice of Acceptance No. **13-0129.27** issued to **E.I. DuPont DeNemours & Co., Inc.** for their "**DuPont Butacite® PVB Interlayer**" dated 04/11/13, expiring on 12/11/16.
2. Notice of Acceptance No. **11-0624.02** issued to **E.I. DuPont DeNemours & Co., Inc.** for their "**DuPont SentryGlas® Interlayer**" dated 08/25/11, expiring on 01/14/17.
3. Test Report No. **ATI-61261.01-106-18**, prepared by Architectural Testing, Inc., dated 12/13/05, revised dated 01/04/06, issued to Technoform, for their I-Strut Thermal Barrier plastic per **ASTM D635-03** "Standard Test Method for Rate of Burning and/ or Extent and Time of Burning of Plastics in a Horizontal Position" and **ASTM D2843-99** "Standard Test Method for the Density of Smoke from the Burning Decomposition of Plastics", signed and sealed by Allen N. Reeves, P.E.
(Submitted under previous NOA# 13-0129.26)

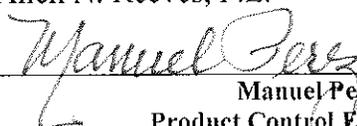
Manuel Perez, P.E.

Product Control Examiner
NOA No. 14-0311.05

Expiration Date: August 08, 2018

Approval Date: October 16, 2014

NOTICE OF ACCEPTANCE: EVIDENCE SUBMITTED

E. MATERIAL CERTIFICATIONS (CONTINUED)

4. Test Report No. **ETC-08-1043-20974.0**, prepared by ETC Laboratories, Inc., dated 07/01/08, issued to Technoform, for their I-Strut Thermal Barrier Plastic PA 66 GF25 per **ASTM D1929-96** (2001) "Standard Test Method for Ignition Properties of Plastics", signed by Gurijinder Dliami, Dir.
(Submitted under previous NOA# 13-0129.26)
5. Test report No. **ETC-07-1043-19094.0**, prepared by ETC Laboratories, Inc., dated 02/18/08, issued to Technoform Bautech N.A., Inc., for their 18.6mm Flat I-Strut Thermal Barrier/ **ETC07021** per **ASTM D638-03** "4500 exposed Xenon Arch" & tensile strength **ASTM D638-03** "Tensile Strength" and per **ASTMD G26-96** "Practice for Operating Light-Exposure Apparatus (Xenon-Arc Type) With and Without Water for Exposure of Nonmetallic Materials", dated 03/06/08, signed and sealed by Joseph Labora Doldan, P.E.
(Submitted under previous NOA# 13-0129.26)
6. Technoform Bautech N.A., Inc. Part No. **968600** 18.6mm Flat I-Strut Thermal Barrier Plastic PA 66 GF25 complying with **ASTM D3418-03** "Standard Test Method for Transition Temperatures and Enthalpies of Fusion and Crystallization of Polymers by Differential Scanning Calorimetric", **ASTM D792-03** "Standard Test Methods for Density and Specific Gravity (Relative Density) of Plastics by Displacement", **ASTM D2240-05** "Standard Test Method for Rubber Property—Durometer Hardness" and **ASTM D638-03** "4500 exposed Xenon Arch & Tensile Strength".
(Submitted under previous NOA# 13-0129.26)

F. STATEMENTS

1. Statement letter of conformance, complying with **FBC-2010**, and of no financial interest, dated 01/17/13, issued, signed and sealed by Luis R. Lomas, P.E.
(Submitted under previous NOA# 13-0129.26)
2. Laboratory compliance letter for Test Report No. **NCTL-210-3847-2**, issued by National Certified Testing Laboratories, Inc., dated 12/14/12, signed and sealed by Gerard J. Ferrara, P.E.
(Submitted under previous NOA# 13-0129.26)

G. OTHERS

1. Notice of Acceptance No. **13-0129.26**, issued to WinDoor, Inc. for their Series "9060" Thermally Broken Aluminum Awning Window – L.M.I., approved on 08/08/13 and expiring on 08/08/18.


Manuel Perez, P.E.
Product Control Examiner

NOA No. 14-0311.05
Expiration Date: August 08, 2018
Approval Date: October 16, 2014

REVISIONS			
REV	DESCRIPTION	DATE	APPROVED
D	REVISED ANCHOR LOCATIONS AT JAMBS	01/06/14	R.L.
E	REVISED PER MD COMMENTS	09/22/14	R.L.

NOTES:

1. THE PRODUCT SHOWN HEREIN IS DESIGNED AND MANUFACTURED TO COMPLY WITH REQUIREMENTS OF THE FLORIDA BUILDING CODE INCLUDING THE HVHZ.
2. WOOD FRAMING, 2X WOOD BUCK, 1X WOOD BUCK AND MASONRY OPENING TO BE DESIGNED AND ANCHORED TO PROPERLY TRANSFER ALL LOADS TO STRUCTURE. FRAMING AND MASONRY OPENING IS THE RESPONSIBILITY OF THE ARCHITECT OR ENGINEER OF RECORD. 2X WOOD BUCK TO BE PROPERLY SECURED.
3. 1X BUCK OVER MASONRY/CONCRETE IS OPTIONAL.
4. WHERE SHIM OR BUCK THICKNESS IS LESS THAN 1-1/2" WINDOW UNITS MUST BE ANCHORED THROUGH THE FRAME IN ACCORDANCE WITH MANUFACTURER'S PUBLISHED INSTALLATION INSTRUCTIONS. ANCHORS SHALL BE SECURELY FASTENED DIRECTLY INTO MASONRY, CONCRETE OR OTHER STRUCTURAL SUBSTRATE MATERIAL.
5. WHERE WOOD BUCK THICKNESS IS 1-1/2" OR GREATER, BUCK SHALL BE SECURELY FASTENED TO MASONRY, CONCRETE OR OTHER STRUCTURAL SUBSTRATE. WINDOW UNITS MAY BE ANCHORED THROUGH FRAME TO SECURED WOOD BUCK IN ACCORDANCE WITH MANUFACTURER'S PUBLISHED INSTALLATION INSTRUCTIONS.
6. WHERE 1X BUCK IS NOT USED DISSIMILAR MATERIALS MUST BE SEPARATED WITH APPROVED COATING OR MEMBRANE. SELECTION OF COATING OR MEMBRANE IS THE RESPONSIBILITY OF THE ARCHITECT OR ENGINEER OF RECORD.
7. BUCKS SHALL EXTEND BEYOND WINDOW INTERIOR FACE SO THAT FULL FRAME SUPPORT IS PROVIDED.
8. FOR FIN INSTALLATION SHIM AS NEEDED. FOR FRAME INSTALLATION SHIM AS REQUIRED AT EACH ANCHOR LOCATION WITH LOAD BEARING SHIM. SHIM WHERE SPACE OF 1/16" OR GREATER OCCURS. MAXIMUM ALLOWABLE SHIM STACK TO BE 1/4".
9. SHIMS SHALL BE LOCATED, APPLIED AND MADE FROM MATERIALS AND THICKNESS CAPABLE OF SUSTAINING APPLICABLE LOADS.
10. WIND LOAD DURATION FACTOR Cd=1.6 WAS USED FOR WOOD ANCHOR CALCULATIONS.
11. FRAME MATERIAL: ALUMINUM 6063-T6.
12. UNITS MUST BE GLAZED PER ASTM E1300-04, SEE SHEET 4 FOR GLASS OPTIONS.
13. APPROVED IMPACT PROTECTIVE SYSTEM IS NOT REQUIRED FOR THIS PRODUCT IN WIND BORNE DEBRIS REGIONS.
14. FOR ANCHORING INTO WOOD FRAMING OR 2X BUCK USE #14 WOOD SCREWS WITH 7/8" MINIMUM EDGE DISTANCE AND SUFFICIENT LENGTH TO ACHIEVE A 1 7/16" MINIMUM EMBEDMENT INTO SUBSTRATE. LOCATE ANCHORS AS SHOWN IN ELEVATIONS AND FLUSH INSTALLATION DETAILS.

15. FOR ANCHORING INTO MASONRY/CONCRETE USE 1/4" ITW BUILDEX TAPCONS DISTANCE AND SUFFICIENT LENGTH TO ACHIEVE A 1 1/4" MINIMUM EMBEDMENT INTO SUBSTRATE WITH 2 1/2" MINIMUM EDGE DISTANCE. LOCATE ANCHORS AS SHOWN IN ELEVATIONS AND FLUSH INSTALLATION DETAILS.
16. FOR ANCHORING INTO METAL STRUCTURE USE #14 SMS OR SELF DRILLING GRADE 5 SCREWS WITH 1" MINIMUM EDGE DISTANCE AND SUFFICIENT LENGTH TO ACHIEVE 3 THREADS MINIMUM BEYOND STRUCTURE INTERIOR WALL. LOCATE ANCHORS AS SHOWN IN ELEVATIONS AND FLUSH INSTALLATION DETAILS.
17. ALL FASTENERS TO BE CORROSION RESISTANT.
18. INSTALLATION ANCHORS SHALL BE INSTALLED IN ACCORDANCE WITH ANCHOR MANUFACTURER'S INSTALLATION INSTRUCTIONS AND ANCHORS SHALL NOT BE USED IN SUBSTRATES WITH STRENGTHS LESS THAN THE MINIMUM STRENGTH SPECIFIED BELOW:
 - A. WOOD - MINIMUM SPECIFIC GRAVITY OF G=0.42
 - B. CONCRETE - MINIMUM COMPRESSIVE STRENGTH OF 3,192 PSI.
 - C. MASONRY - STRENGTH CONFORMANCE TO ASTM C-90, GRADE N, TYPE 1 (OR GREATER).
 - D. METAL STRUCTURE: STEEL 18GA, 33KSI OR ALUMINUM 6063-T5 1/8" THICK MINIMUM
19. SEALANT DETAILS TO BE DESIGNED IN ACCORDANCE WITH ASTM E 2112. SEALANT DETAILS DESIGN ARE THE RESPONSIBILITY OF THE GENERAL CONTRACTOR, OR THE ARCHITECT OR ENGINEER OF RECORD.

CORNER CONSTRUCTION:

1. FRAME CORNERS ARE ASSEMBLED USING AN INTERIOR CORNER KEY (ITEM 23) AND AN EXTERIOR CORNER KEY (ITEM 24). SEE DETAILS IN SHEET 5.
2. SASH CORNERS ARE ASSEMBLED USING AN INTERIOR KEY (ITEM 22) AND AN EXTERIOR KEY (ITEM 23). SEE DETAILS IN SHEET 5.

TABLE OF CONTENTS	
SHEET NO.	DESCRIPTION
1	NOTES
2 - 3	ELEVATIONS AND CHARTS
4	B.O.M & GLAZING DETAILS
5	CROSS SECTIONS
6 - 9	INSTALLATION DETAILS
10	COMPONENTS
11 - 12	HARDWARE LAYOUTS

PRODUCT REVISED
as complying with the Florida
Building Code
Acceptance No. 14-031105
Expiration Date July 5, 2018
By *Manuel Perez*
Miami Dade Product Control


WinDoor
INCORPORATED

7500 AMSTERDAM DRIVE
ORLANDO, FL 32832
Phone: 407.481.8400
Fax: 407.481.0505
www.windoorinc.com


SERIES 9066 AWNING WINDOW
LARGE MISSILE IMPACT
NOTES

DRAWN: V.L.	DWG NO. 08-01892	REV E
SCALE NTS	DATE 01/14/13	SHEET 1 OF 12

SIGNED: 09/25/2014

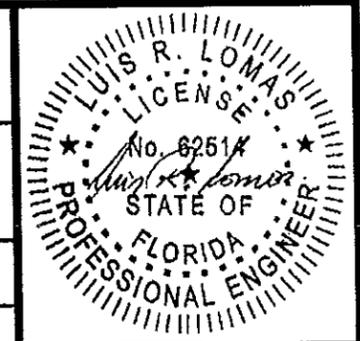

REVISIONS			
REV	DESCRIPTION	DATE	APPROVED
D	REVISED ANCHOR LOCATIONS AT JAMBS	01/06/14	R.L.
E	REVISED PER MD COMMENTS	09/22/14	R.L.

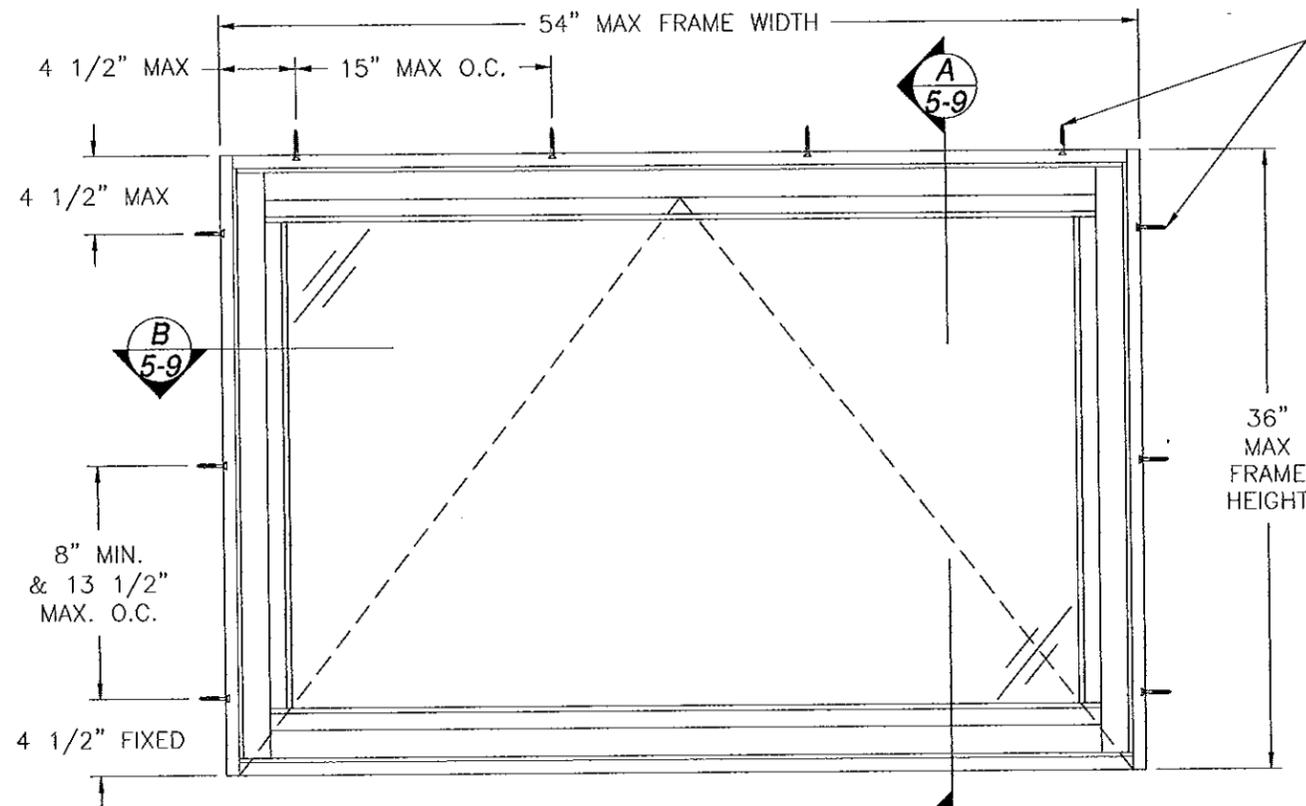

ANCHORS TO BE EQUALLY SPACED FOR NUMBER OF ANCHORS REQUIRED REFER TO ANCHOR CHARTS THIS SHEET

SERIES 9066 AWNING WINDOW SINGLE
EXTERIOR VIEW

CHART #1

Series 9066 Awning Single Window with PVB interlayer (Glazing C and D)												
Maximum design pressure capacity chart (psf)												
Frame Height (In)	Frame width (In)											
	24.0		30.0		36.0		42.0		48.0		54.0	
	Pos	Neg	Pos	Neg	Pos	Neg	Pos	Neg	Pos	Neg	Pos	Neg
18.0	90.0	90.0	90.0	90.0	90.0	90.0	90.0	90.0	90.0	90.0	90.0	90.0
24.0	90.0	90.0	90.0	90.0	90.0	90.0	90.0	90.0	90.0	90.0	90.0	90.0
30.0	90.0	90.0	90.0	90.0	90.0	90.0	90.0	90.0	90.0	90.0	90.0	90.0
36.0	90.0	90.0	90.0	90.0	90.0	90.0	90.0	90.0	90.0	90.0	90.0	90.0

CHART #2

Number of anchors locations required for single units glazed with PVB Interlayer (Glazing C and D)												
Frame Height (In)	Frame width (In)											
	24.0		30.0		36.0		42.0		48.0		54.0	
	Head	Jamb	Head	Jamb	Head	Jamb	Head	Jamb	Head	Jamb	Head	Jamb
18.0	2	2	3	2	3	2	4	2	4	2	4	2
24.0	2	3	3	3	3	3	4	3	4	3	4	3
30.0	2	3	3	3	3	3	4	3	4	3	4	3
36.0	2	3	3	3	3	3	4	3	4	3	4	3

CHART #3

Series 9066 Awning Single Window with SentryGlas Interlayer (Glazing A and B)												
Maximum design pressure capacity chart (psf)												
Frame Height (In)	Frame width (In)											
	24.0		30.0		36.0		42.0		48.0		54.0	
	Pos	Neg	Pos	Neg	Pos	Neg	Pos	Neg	Pos	Neg	Pos	Neg
18.0	100.0	150.0	100.0	150.0	100.0	150.0	100.0	150.0	100.0	150.0	100.0	150.0
24.0	100.0	150.0	100.0	150.0	100.0	150.0	100.0	150.0	100.0	150.0	100.0	150.0
30.0	100.0	150.0	100.0	150.0	100.0	150.0	100.0	149.3	100.0	139.6	100.0	132.9
36.0	100.0	150.0	100.0	150.0	100.0	150.0	100.0	140.0	100.0	128.0	100.0	120.0

CHART #4

Number of anchors locations required for single units glazed with SentryGlas Interlayer (Glazing A and B)												
Frame Height (In)	Frame width (In)											
	24.0		30.0		36.0		42.0		48.0		54.0	
	Head	Jamb	Head	Jamb	Head	Jamb	Head	Jamb	Head	Jamb	Head	Jamb
18.0	2	2	3	2	3	2	4	2	4	2	4	2
24.0	2	3	3	3	3	3	4	3	4	3	4	3
30.0	2	3	3	3	3	3	4	3	4	3	4	3
36.0	2	3	3	3	3	3	4	3	4	3	4	3


SIGNED: 09/25/2014

PRODUCT REVISED as complying with the Florida Building Code
 Acceptance No. 14-0311-05
 Expiration Date Aug. 5, 2018
 By *Manuel Perez*
 Miami Dade Product Control


WinDoor INCORPORATED
 7500 AMSTERDAM DRIVE
 ORLANDO, FL 32832
 Phone: 407.481.8400
 Fax: 407.481.0505
 www.windoorinc.com

SERIES 9066 AWNING WINDOW
 LARGE MISSILE IMPACT
 ELEVATIONS

DRAWN: V.L. DWG NO. 08-01892 REV E
 SCALE NTS DATE 01/14/13 SHEET 2 OF 12

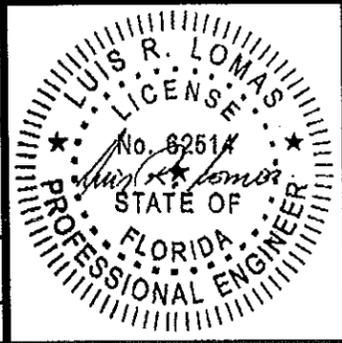

REVISIONS			
REV	DESCRIPTION	DATE	APPROVED
D	REVISED ANCHOR LOCATIONS AT JAMBS	01/06/14	R.L.
E	REVISED PER MD COMMENTS	09/22/14	R.L.

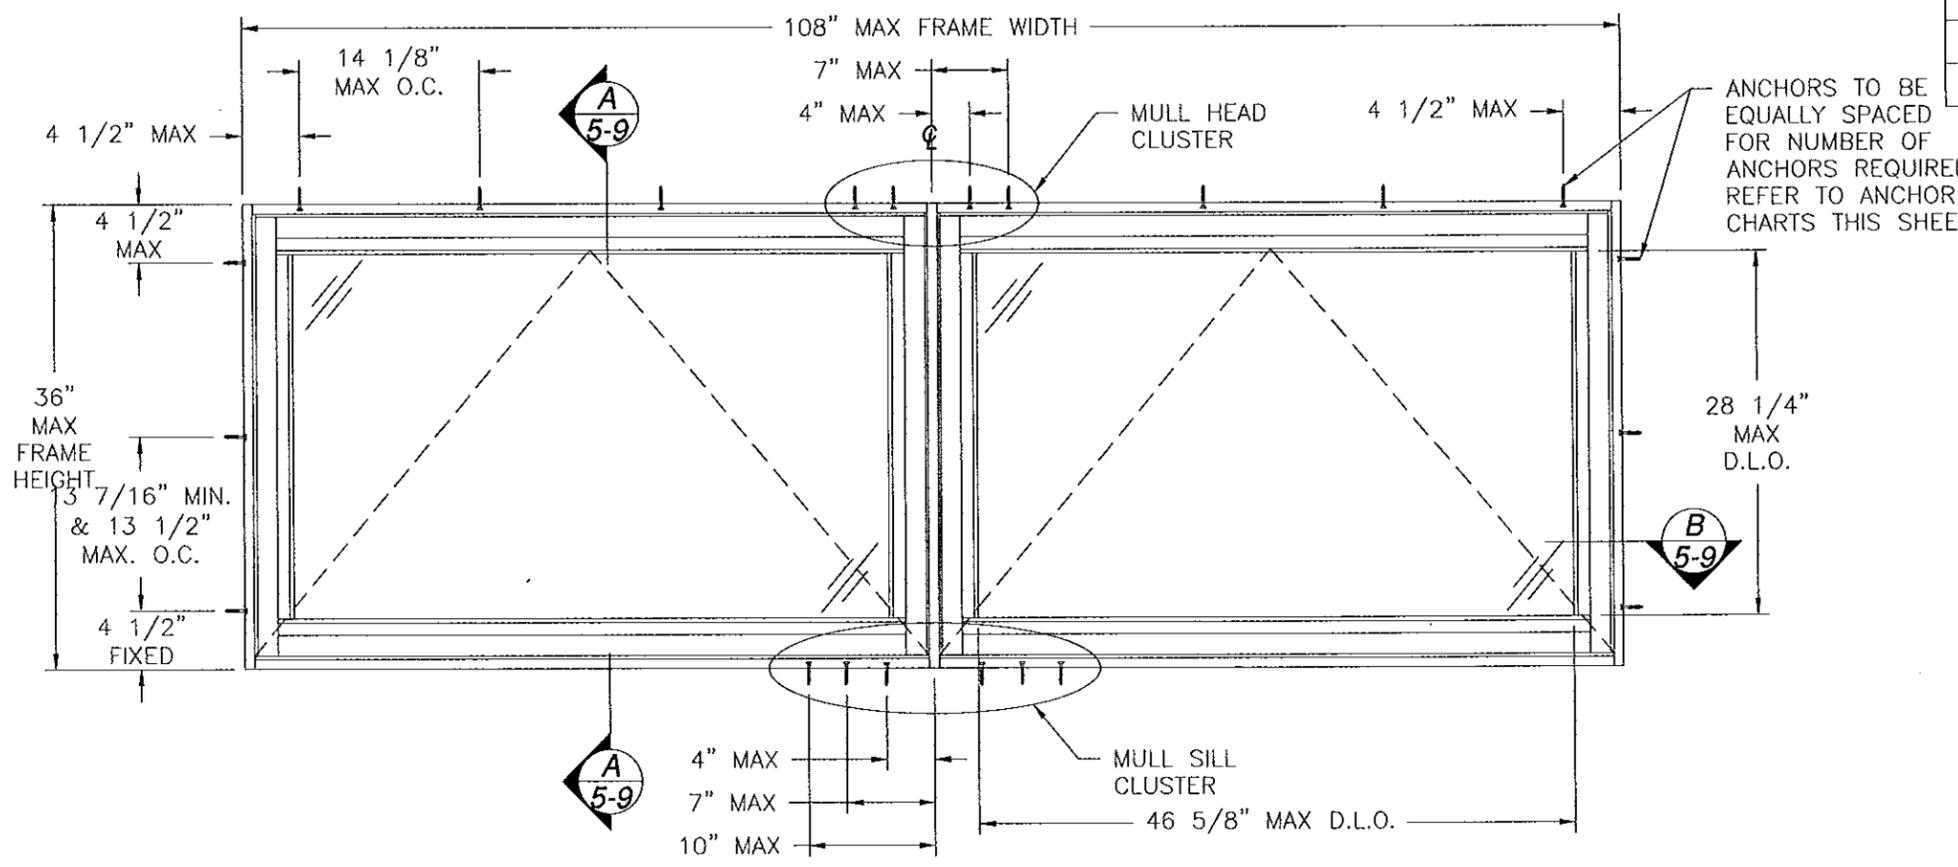

SERIES 9066 AWNING WINDOW TWIN
EXTERIOR VIEW

CHART #5

Series 9066 Twin Window with PVB Interlayer (Glazing C and D)											
Maximum design pressure capacity chart (psf)											
Frame Height (in)	Frame Width (in)										
	60.0		72.0		84.0		96.0		108.0		
	Pos	Neg	Pos	Neg	Pos	Neg	Pos	Neg	Pos	Neg	
18.0	90.0	90.0	90.0	90.0	90.0	90.0	90.0	90.0	90.0	90.0	90.0
24.0	90.0	90.0	90.0	90.0	90.0	90.0	90.0	90.0	90.0	90.0	90.0
30.0	90.0	90.0	90.0	90.0	90.0	90.0	90.0	90.0	90.0	90.0	90.0
36.0	90.0	90.0	90.0	90.0	90.0	90.0	90.0	90.0	90.0	90.0	90.0

CHART #7

Series 9066 Twin Window with SentryGlas Interlayer (Glazing A and B)											
Maximum design pressure capacity chart (psf)											
Frame Height (in)	Frame Width (in)										
	60.0		72.0		84.0		96.0		108.0		
	Pos	Neg	Pos	Neg	Pos	Neg	Pos	Neg	Pos	Neg	
18.0	100.0	150.0	100.0	150.0	100.0	150.0	100.0	150.0	100.0	150.0	150.0
24.0	100.0	150.0	100.0	150.0	100.0	150.0	100.0	150.0	100.0	150.0	150.0
30.0	100.0	150.0	100.0	150.0	100.0	150.0	100.0	150.0	100.0	150.0	150.0
36.0	100.0	123.4	100.0	120.0	100.0	120.0	100.0	120.0	100.0	120.0	120.0

CHART #6

Series 9066 Awning Twin Window with PVB Interlayer (Glazing C and D)																				
Number of anchor locations required																				
Frame Height (in)	Frame width (in)																			
	60.00				72.00				84.00				96.00				108.00			
	Head	Jamb	Mull head cluster	Mull sill cluster	Head	Jamb	Mull head cluster	Mull sill cluster	Head	Jamb	Mull head cluster	Mull sill cluster	Head	Jamb	Mull head cluster	Mull sill cluster	Head	Jamb	Mull head cluster	Mull sill cluster
18.00	4	2	4	4	4	2	4	4	6	2	4	4	6	2	4	4	6	2	4	4
24.00	4	3	4	4	4	3	4	4	6	3	4	4	6	3	4	4	6	3	4	4
30.00	4	3	4	4	4	3	4	4	6	3	4	4	6	3	4	4	6	3	4	4
36.00	4	3	4	4	4	3	4	4	6	3	4	4	6	3	4	4	6	3	4	4

CHART #8

Series 9066 Awning Twin Window with SentryGlas Interlayer (Glazing A and B)																				
Number of anchor locations required																				
Frame Height (in)	Frame width (in)																			
	60.00				72.00				84.00				96.00				108.00			
	Head	Jamb	Mull head cluster	Mull sill cluster	Head	Jamb	Mull head cluster	Mull sill cluster	Head	Jamb	Mull head cluster	Mull sill cluster	Head	Jamb	Mull head cluster	Mull sill cluster	Head	Jamb	Mull head cluster	Mull sill cluster
18.00	4	2	4	4	4	2	4	4	6	2	4	4	6	2	4	4	6	2	4	4
24.00	4	3	4	4	4	3	4	4	6	3	4	4	6	3	4	4	6	3	4	4
30.00	4	3	4	4	4	3	4	4	6	3	4	4	6	3	4	4	6	3	4	4
36.00	4	3	4	4	4	3	4	4	6	3	4	4	6	3	4	4	6	3	4	4


SIGNED: 09/25/2014

PRODUCT REVISED
as complying with the Florida
Building Code
Acceptance No. 14-0311.05
Expiration Date Aug 3, 2018
By *Manuel Perez*
Miami Dade Product Control

WinDoor
INCORPORATED
7500 AMSTERDAM DRIVE
ORLANDO, FL 32832
Phone: 407.481.8400
Fax: 407.481.0505
www.windoorinc.com

SERIES 9066 AWNING WINDOW
LARGE MISSILE IMPACT
ELEVATIONS


DRAWN: V.L.	DWG NO. 08-01892	REV E
SCALE NTS	DATE 01/14/13	SHEET 3 OF 12

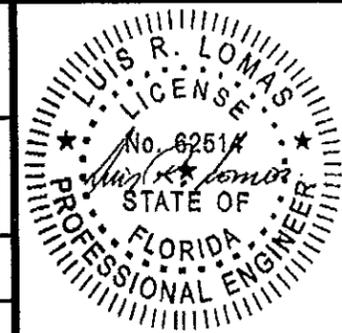

PARTS LIST				
NO.	PART NUMBER	DESCRIPTION	MANUFACTURER	MATERIAL
1	9060A02	FLUSH FRAME ASSEMBLY	KEYMARK	ALUMINUM 6063-T6
2	9060A04	FLANGE FRAME ASSEMBLY	KEYMARK	ALUMINUM 6063-T6
3	9060A01	SASH ASSEMBLY	KEYMARK	ALUMINUM 6063-T6
4	9060A03	COMMON POST	KEYMARK	ALUMINUM 6003-T6
5	S51989	HORIZONTAL SCREEN ADAPTER	KEYMARK	ALUMINUM 6003-T6
6	S51990	VERTICAL SCREEN ADAPTER	KEYMARK	ALUMINUM 6063-T6
7	115677.00.0520	OPERATOR TRACK & SLIDER ASSY	TRUTH	
8	851 112 8046	HINGE STORM B 16X	BRONZE CRAFT	
9	51.10.00.521	OPERATOR ENCORE S AWNING SS	TRUTH	
10	126.14XX	HDL/COVER (LH) S ENCORE TANGO	TRUTH	
11	21306	SPLINE CAP	TRUTH	
12	24.30.XX.004	LOCK ASSEMBLY	TRUTH	
13	23050.00.0500	LOCK SUPPORT PLATE	TRUTH	
14	9000LH-HD	KEEPER LEFT HAND - HD	SELJAN	SS 300 SERIES
15	9000RH-HD	KEEPER RIGHT HAND - HD	SELJAN	SS 300 SERIES
16	11914	TIE BAR	TRUTH	
17	12075P001	TIE BAR GUIDE	TRUTH	
18	900130	FRAME & SASH SNUBBER	ROTO	
19	S46329	GLASS STOP 7/16" - 9/16"	KEYMARK	ALUMINUM 6063-T6
20	S46084	GLASS STOP 1"	KEYMARK	ALUMINUM 6063-T6
21	TP1051	#6 GLAZING VINYL	TEAM PLASTICS	85 DUROMETER
22	FS07438	INTERIOR SASH CORNER KEY	KEYMARK	ALUMINUM 6003-T6
23	FS07440	SASH & FRAME CORNER	KEYMARK	ALUMINUM 6063-T6
24	FS07439	EXTERIOR FRAME CORNER KEY	KEYMARK	ALUMINUM 6063-T6
25	FH07574	SCREEN FRAME	KEYMARK	ALUMINUM 6063-T6
26	FH05838	SCREEN FLANGE FRAME	KEYMARK	ALUMINUM 6063-T6
27	S10010-BL-2200R	SCREEN SPLINE	KEYMARK	
28	SBV-XX-0600Z	SCREEN CLOTH	KEYMARK	
29	QEZ 376	Q-LON FOAM FLAP SEAL	SCHLEGEL	
30	54076	CLOSED CELL EPDM SPONGE	LAUREN MFG.	EPDM SPONGE
31	54578	CLOSED CELL EPDM RUBBER	LAUREN MFG.	EPDM RUBBER
32	121998	.187"x.200" FIN SEAL	ULTRA FAB	
33		#8 X 3/8" PHILLIPS PH		
34		#8 X 1/2" PHILLIPS FH		
35		#8 X 1/2" PHILLIPS FH		
36		#8 X 1/2" PHILLIPS FH		
37		#8 X 1 1/4" PHILLIPS PH		
38		#10 X 1/2" PHILLIPS FH		
39		#10 X 1/2" PHILLIPS FH		
40		#10 X 1/2" PHILLIPS PH		

REVISIONS			
REV	DESCRIPTION	DATE	APPROVED
D	REVISED ANCHOR LOCATIONS AT JAMBS	01/06/14	R.L.
E	REVISED PER MD COMMENTS	09/22/14	R.L.

PARTS LIST				
NO.	PART NUMBER	DESCRIPTION	MANUFACTURER	MATERIAL
41		#10 X 1 1/4" FH		
42		#10 X 3" PH SELF-DRILLING		
43	01-100-7755-002	NEOPRENE GLASS SHIMS	FRANK LOWE	DUROMETER 80
44	SIKAFLEX 552	POLYURETHANE	SIKA	SEALANT
45	968600	THERMAL STRUT	TECHNOFORM	POLYAMIDE

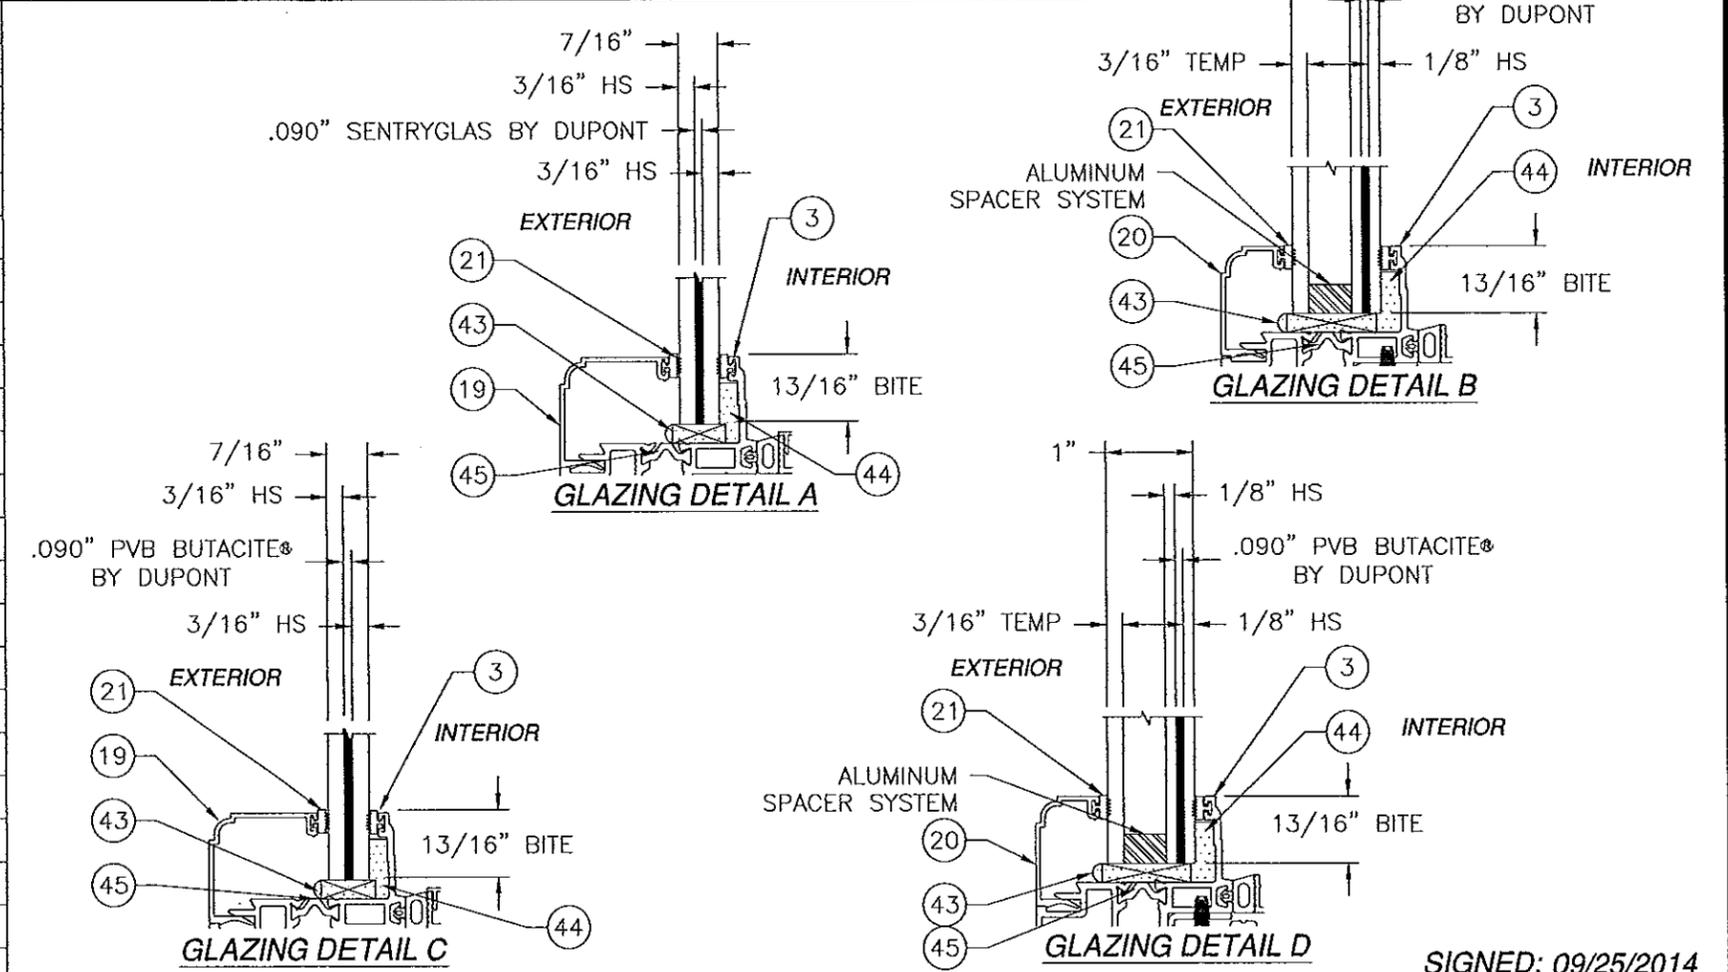

SIGNED: 09/25/2014

PRODUCT REVISED
is complying with the Florida
Building Code
Acceptance No. 14-031105
Expiration Date Aug 2, 2018
By Manuel Ferris
Miami Dade Product Control

WinDoor
INCORPORATED





7500 AMSTERDAM DRIVE
ORLANDO, FL 32832
Phone: 407.481.8400
Fax: 407.481.0505
www.windoorinc.com

SERIES 9066 AWNING WINDOW
LARGE MISSILE IMPACT
CROSS SECTIONS AND B.O.M.

DRAWN: V.L.	DWG NO. 08-01892	REV E
SCALE NTS	DATE 01/14/13	SHEET 4 OF 12

FOR ILLUSTRATION PURPOSES ONLY
FOR INSTALLATION DETAILS REFER TO SHEETS 6 - 9



REVISIONS			
REV	DESCRIPTION	DATE	APPROVED
D	REVISED ANCHOR LOCATIONS AT JAMBS	01/06/14	R.L.
E	REVISED PER MD COMMENTS	09/22/14	R.L.

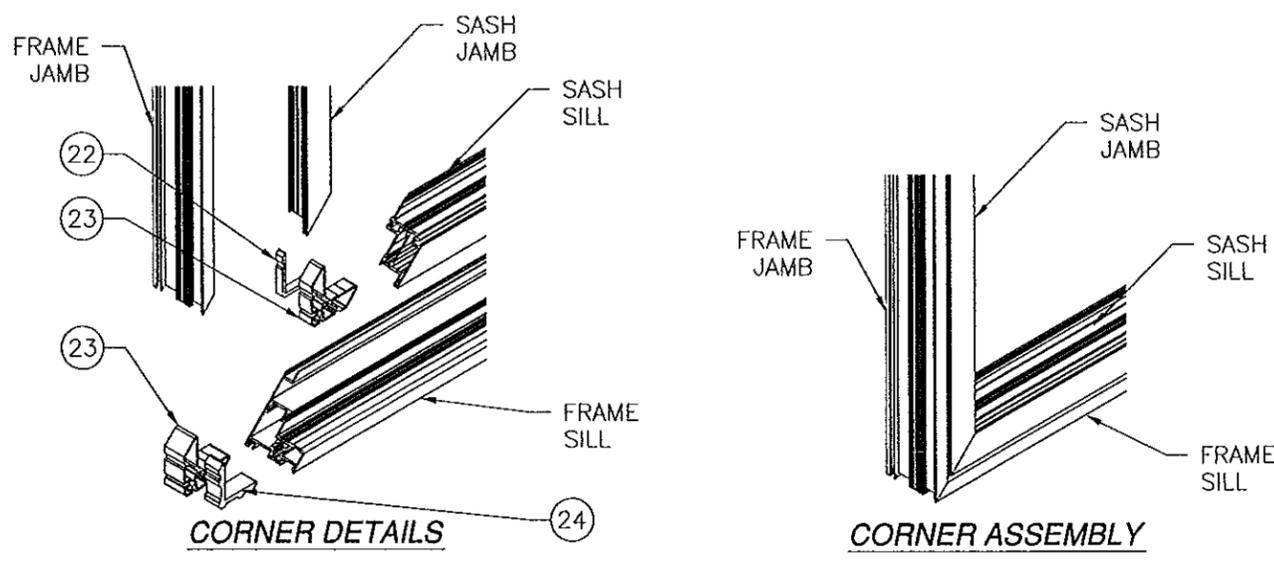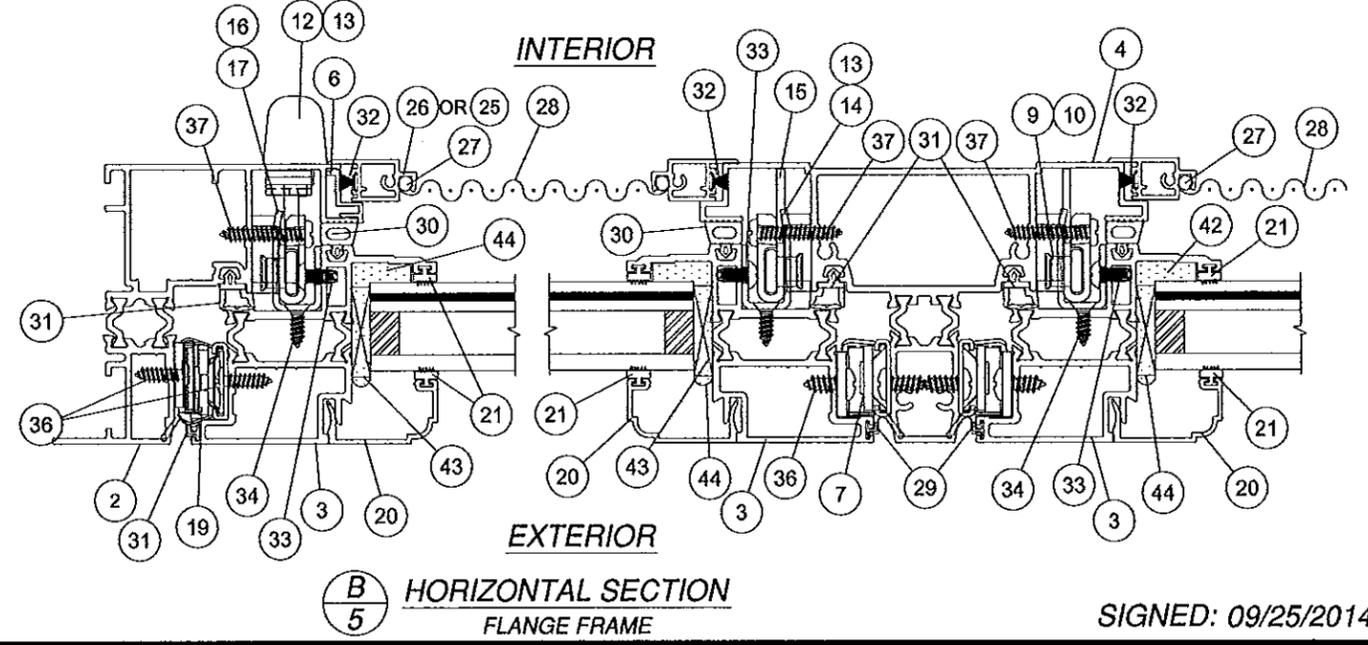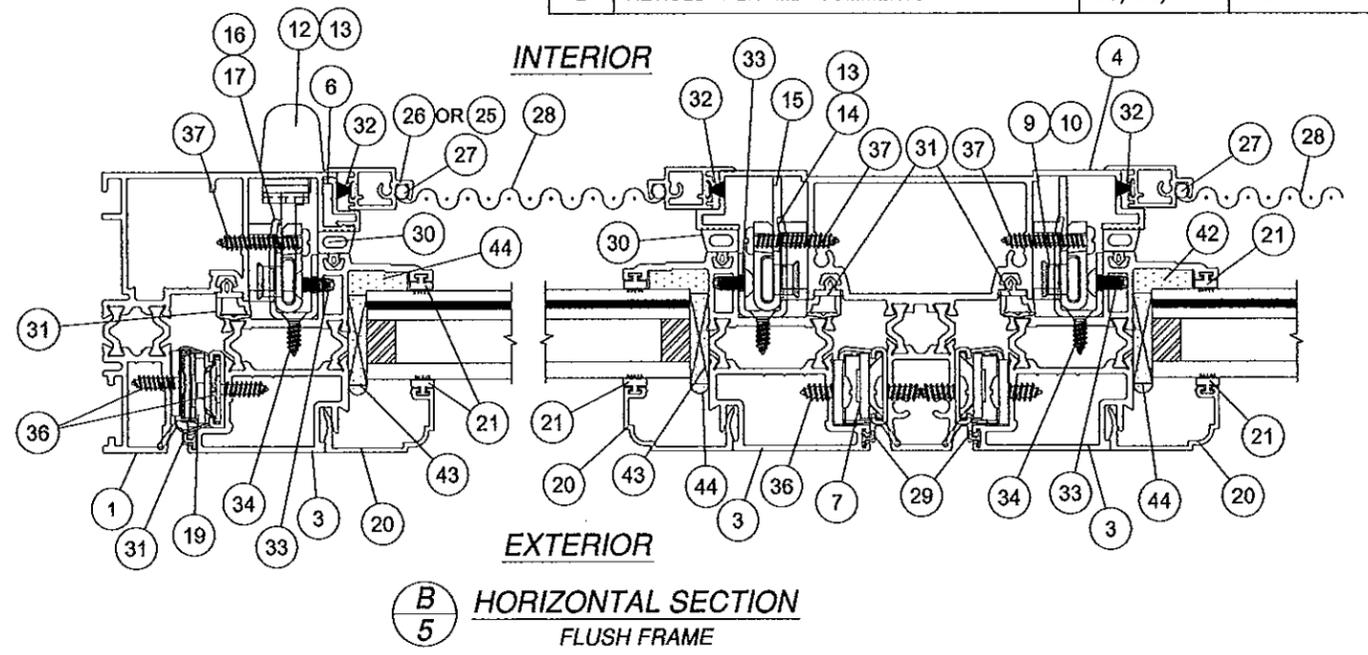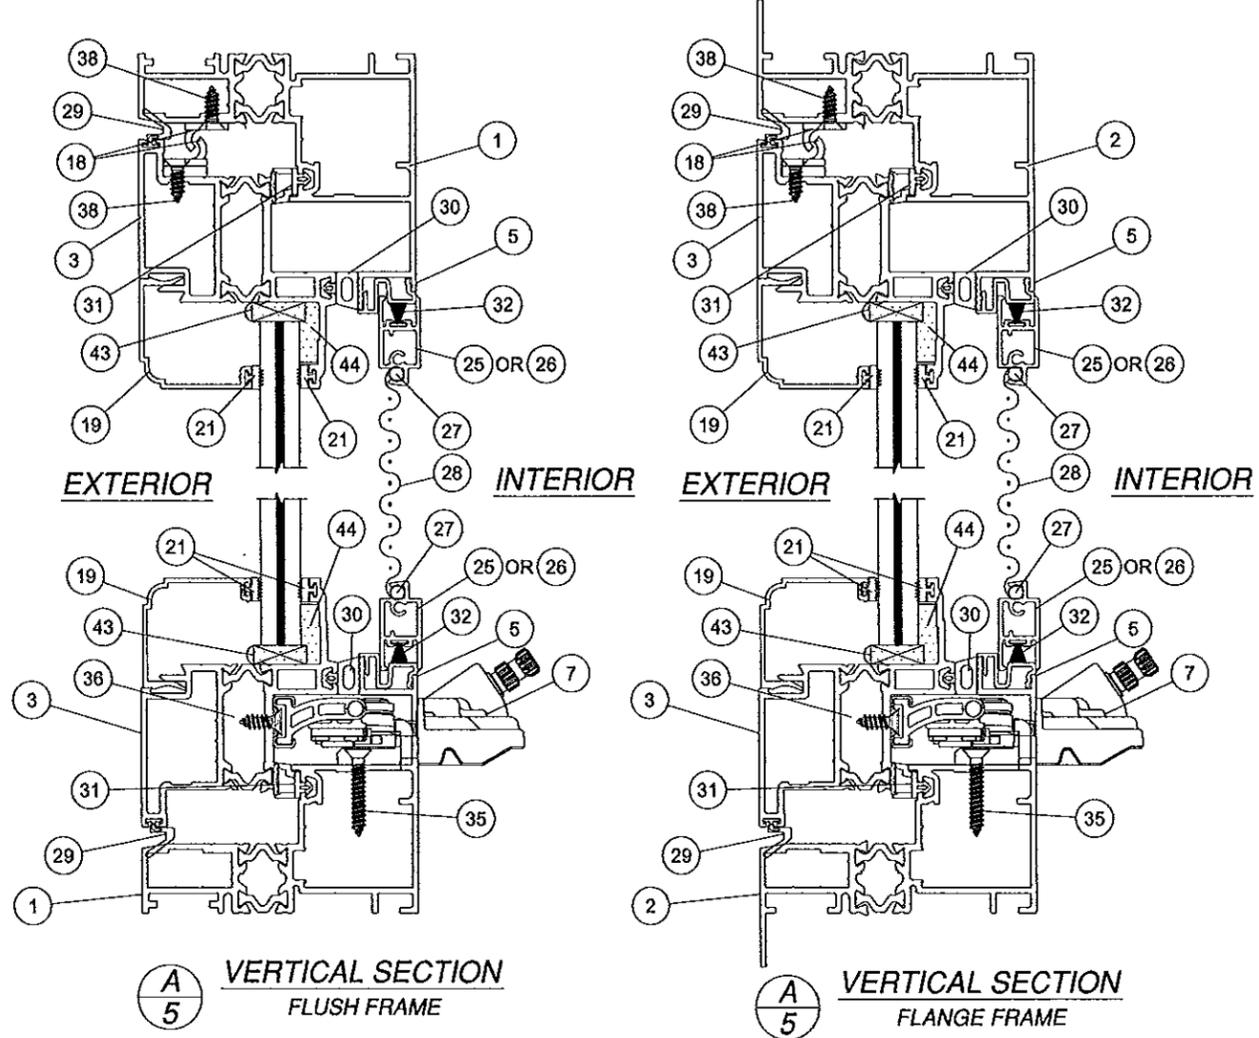


SIGNED: 09/25/2014

PRODUCT REVISED as complying with the Florida Building Code Acceptance No. 14-0311.05 Expiration Date Aug 2, 2018 By <i>J. Manuel Perez</i> Miami Dade Product Control		WinDoor INCORPORATED 7500 AMSTERDAM DRIVE ORLANDO, FL 32832 Phone: 407.481.8400 Fax: 407.481.0505 www.windoorinc.com		
SERIES 9066 AWNING WINDOW LARGE MISSILE IMPACT CROSS SECTIONS AND B.O.M.				
DRAWN: V.L.	DWG NO. 08-01892	REV E	SCALE NTS	
DATE 01/14/13		SHEET 5 OF 12		

REVISIONS			
REV	DESCRIPTION	DATE	APPROVED
D	REVISED ANCHOR LOCATIONS AT JAMBS	01/06/14	R.L.
E	REVISED PER MD COMMENTS	09/22/14	R.L.

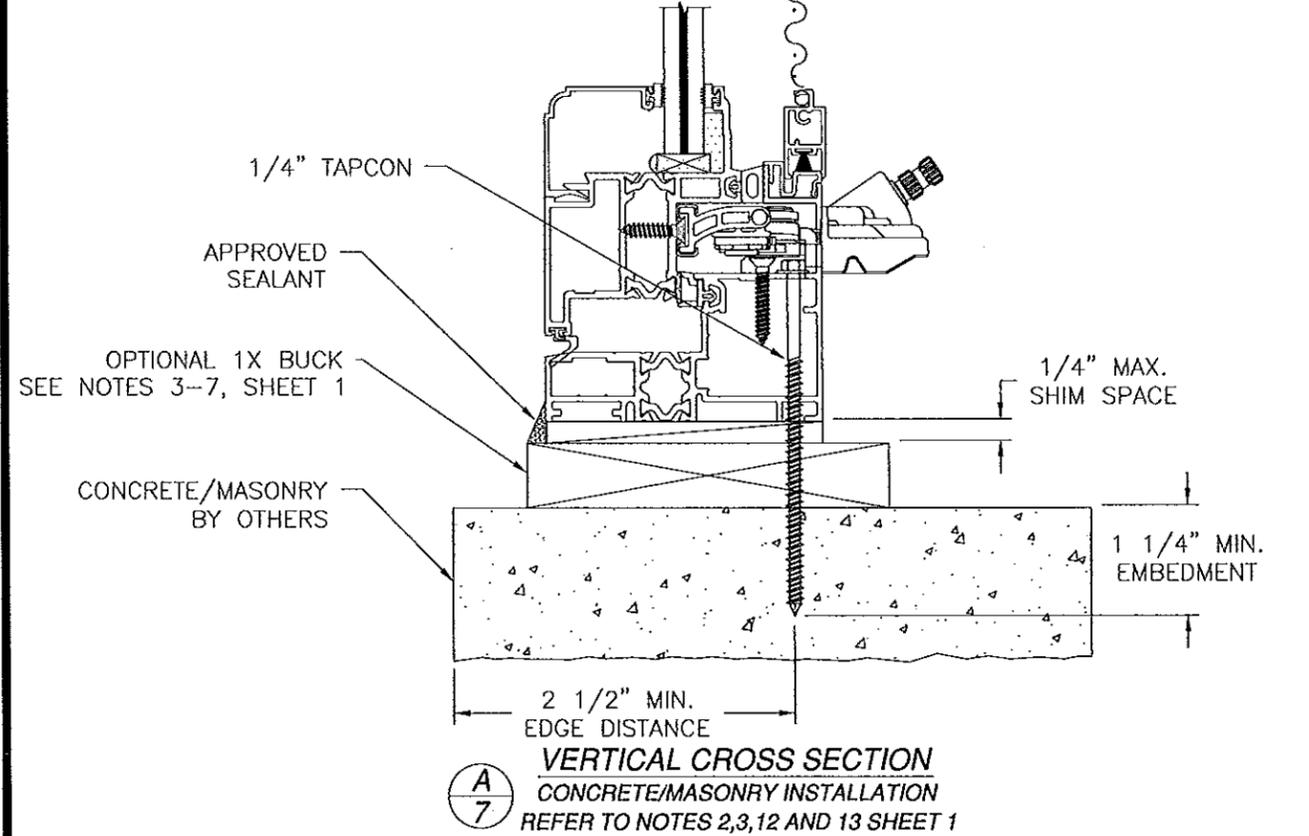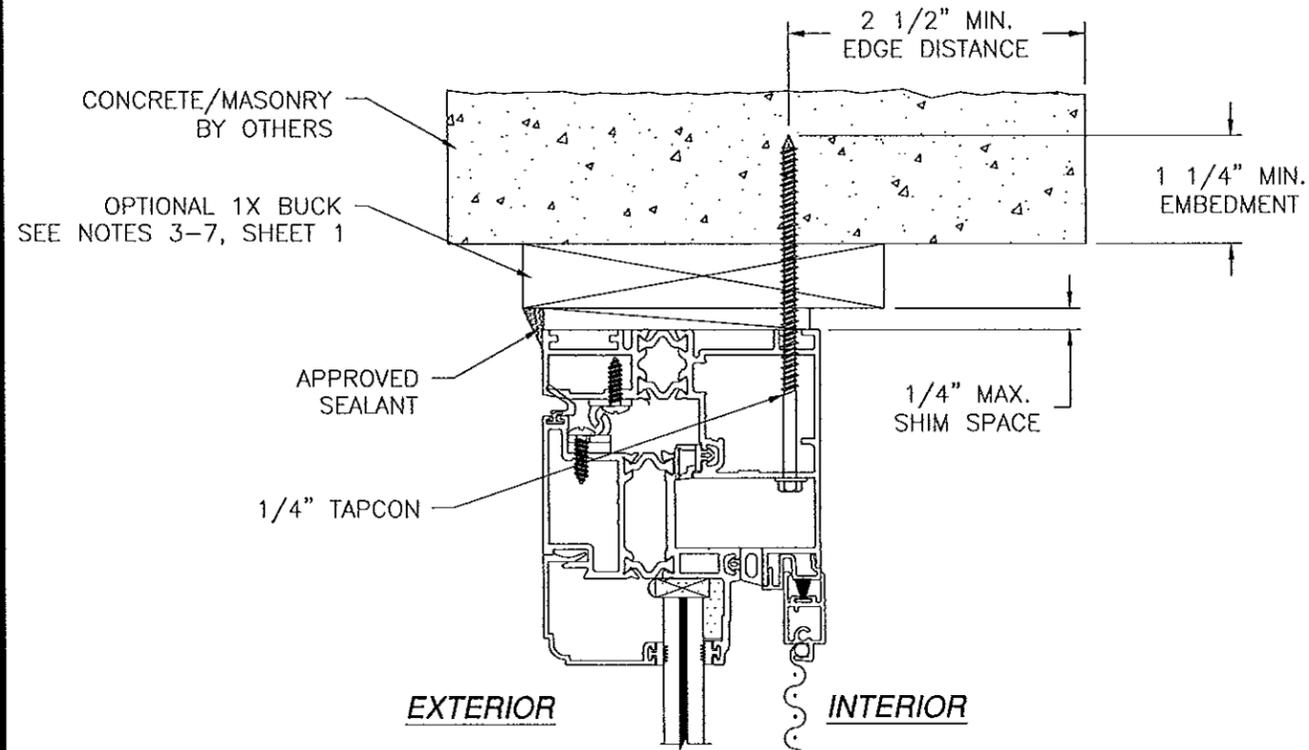

A
7
VERTICAL CROSS SECTION
CONCRETE/MASONRY INSTALLATION
REFER TO NOTES 2,3,12 AND 13 SHEET 1

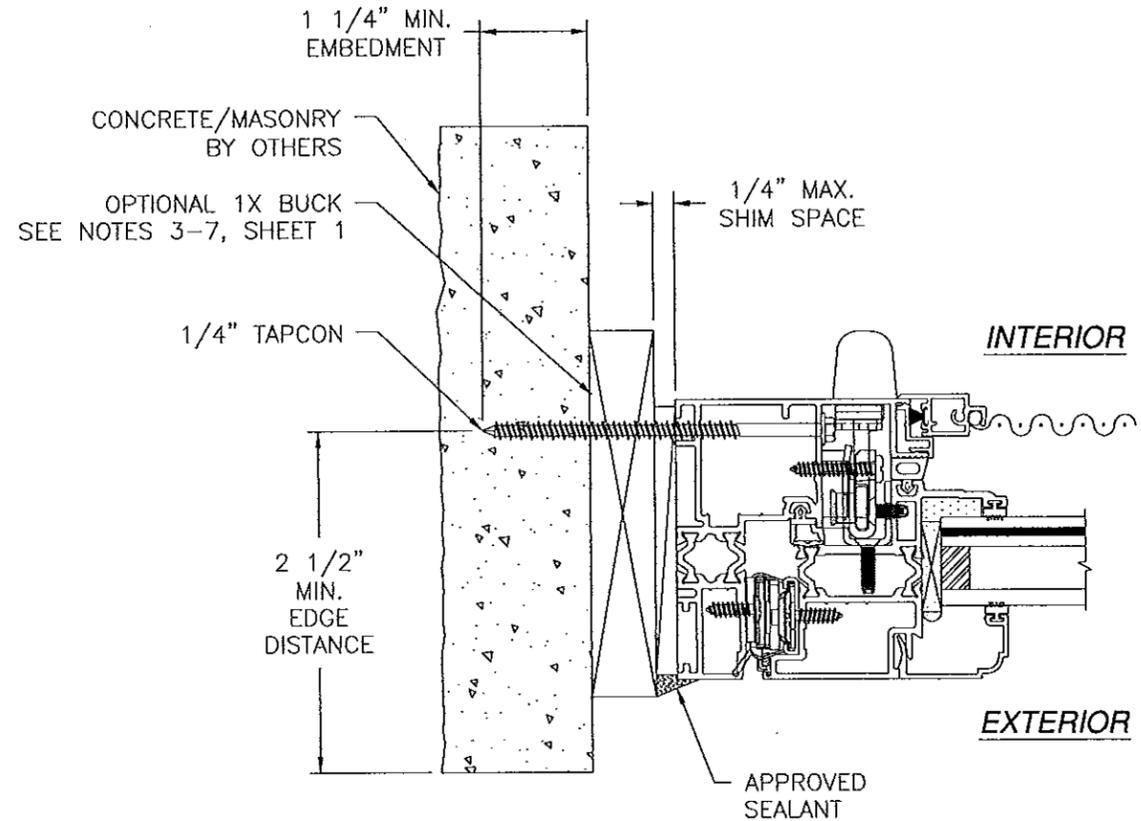


B
7
JAMB INSTALLATION DETAIL
CONCRETE/MASONRY INSTALLATION
REFER TO NOTES 2,3,12 AND 13 SHEET 1

- NOTES:**
1. INTERIOR AND EXTERIOR FINISHES, BY OTHERS, NOT SHOWN FOR CLARITY.
 2. SEALANT JOINT BY OTHERS TO BE IN ACCORDANCE WITH ASTM E2112.


SIGNED: 09/25/2014

PRODUCT REVISED as complying with the Florida Building Code Acceptance No. <i>14-0311.05</i> Expiration Date <i>Aug. 8, 2018</i> By <i>Manuel Perez</i> Miami Dade Product Control	WinDoor INCORPORATED 7500 AMSTERDAM DRIVE ORLANDO, FL 32832 Phone: 407.481.8400 Fax: 407.481.0505 www.windoorinc.com	
	SERIES 9066 AWNING WINDOW LARGE MISSILE IMPACT FLUSH INSTALLATION DETAILS	
DRAWN: V.L.	DWG NO. 08-01892	REV E
SCALE NTS	DATE 01/14/13	SHEET 7 OF 12


REVISIONS			
REV	DESCRIPTION	DATE	APPROVED
D	REVISED ANCHOR LOCATIONS AT JAMBS	01/06/14	R.L.
E	REVISED PER MD COMMENTS	09/22/14	R.L.

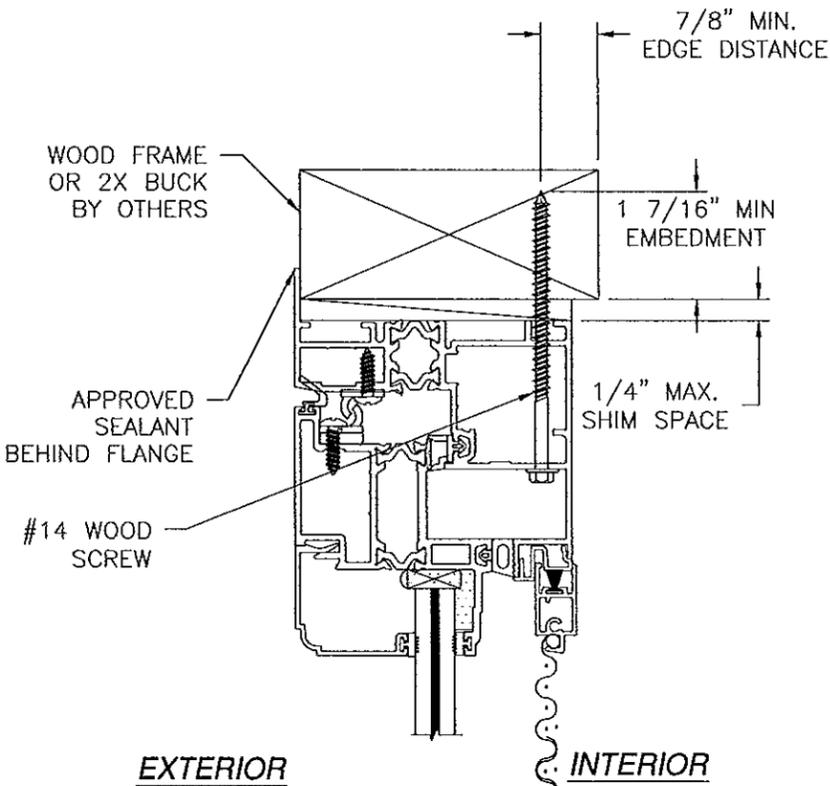


A
8
VERTICAL CROSS SECTION
WOOD FRAMING OR 2X BUCK INSTALLATION
REFER TO NOTES 2,3,12 AND 13 SHEET 1

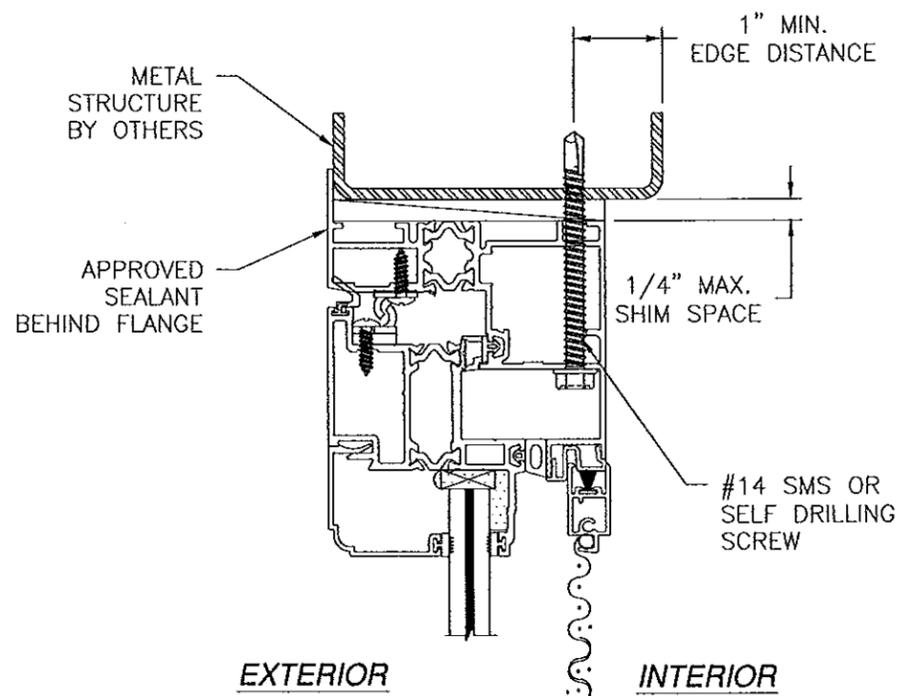


A
8
VERTICAL CROSS SECTION
METAL STRUCTURE INSTALLATION
REFER TO NOTES 2,3,12 AND 13 SHEET 1

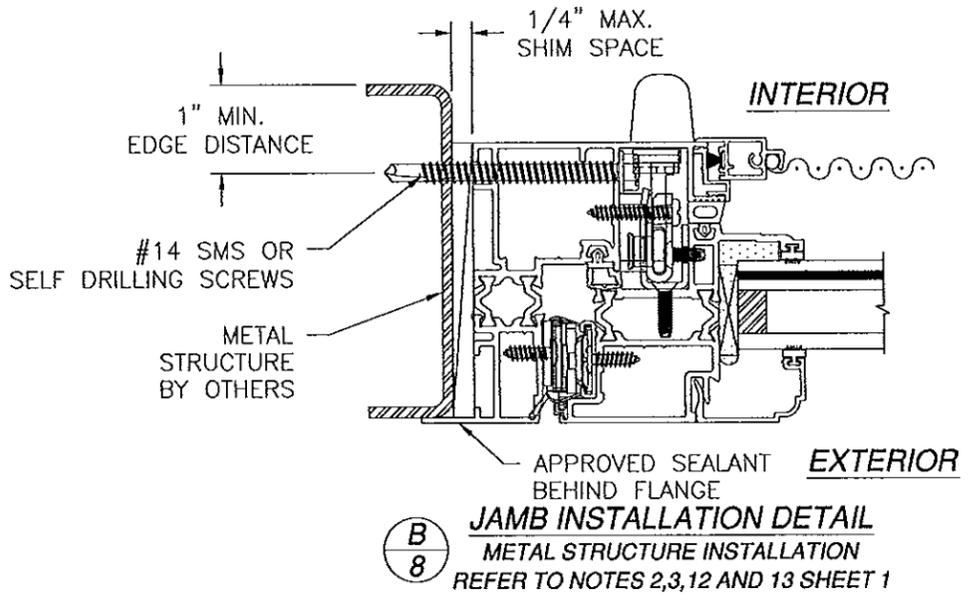


B
8
JAMB INSTALLATION DETAIL
METAL STRUCTURE INSTALLATION
REFER TO NOTES 2,3,12 AND 13 SHEET 1

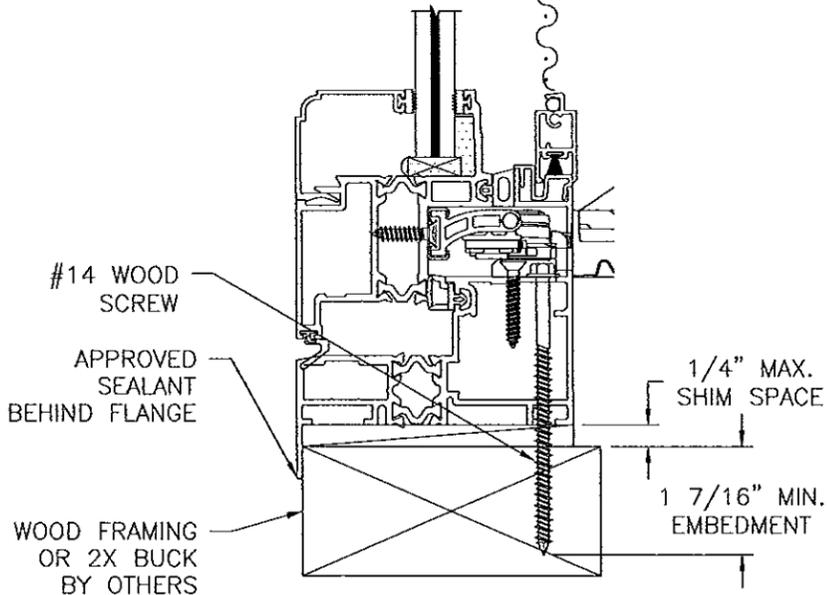

A
8
VERTICAL CROSS SECTION
WOOD FRAMING OR 2X BUCK INSTALLATION
REFER TO NOTES 2,3,12 AND 13 SHEET 1

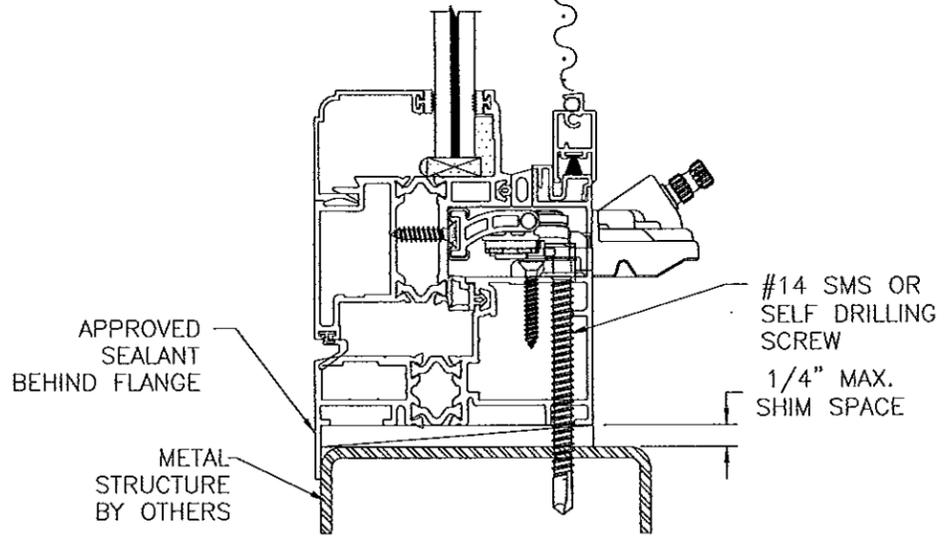

A
8
VERTICAL CROSS SECTION
METAL STRUCTURE INSTALLATION
REFER TO NOTES 2,3,12 AND 13 SHEET 1

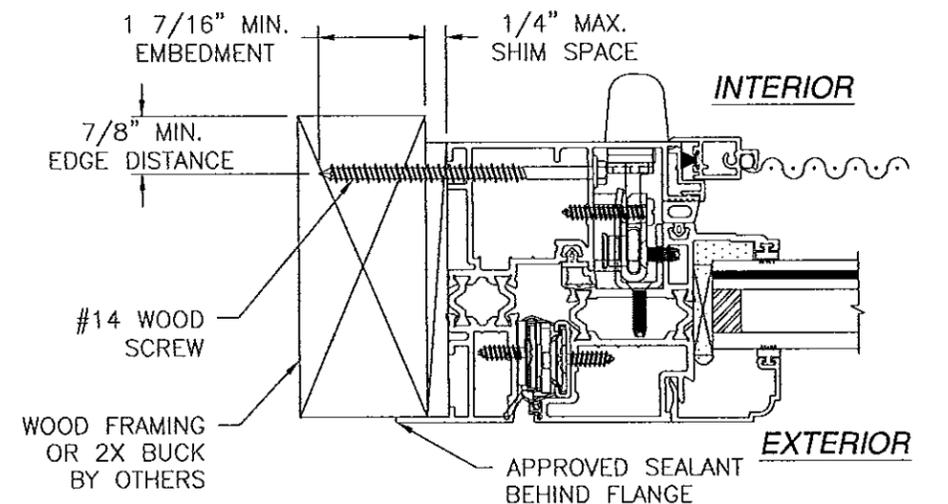

B
8
JAMB INSTALLATION DETAIL
WOOD FRAMING OR 2X BUCK INSTALLATION
REFER TO NOTES 2,3,12 AND 13 SHEET 1

NOTES:
1. INTERIOR AND EXTERIOR FINISHES, BY OTHERS, NOT SHOWN FOR CLARITY.
2. SEALANT JOINT BY OTHERS TO BE IN ACCORDANCE WITH ASTM E2112.

SIGNED: 09/25/2014

PRODUCT REVISED is complying with the Florida Building Code
Acceptance No. 14-0311.05
Expiration Date Aug. 2, 2018
By *Manuel Perez*
Miami Date Product Control



WinDoor
INCORPORATED
7500 AMSTERDAM DRIVE
ORLANDO, FL 32832
Phone: 407.481.8400
Fax: 407.481.0505
www.windoorinc.com

SERIES 9066 AWNING WINDOW
LARGE MISSILE IMPACT
FLANGE INSTALLATION DETAILS


DRAWN: V.L.	DWG NO. 08-01892	REV E
SCALE NTS	DATE 01/14/13	SHEET 8 OF 12



REVISIONS			
REV	DESCRIPTION	DATE	APPROVED
D	REVISED ANCHOR LOCATIONS AT JAMBS	01/06/14	R.L.
E	REVISED PER MD COMMENTS	09/22/14	R.L.

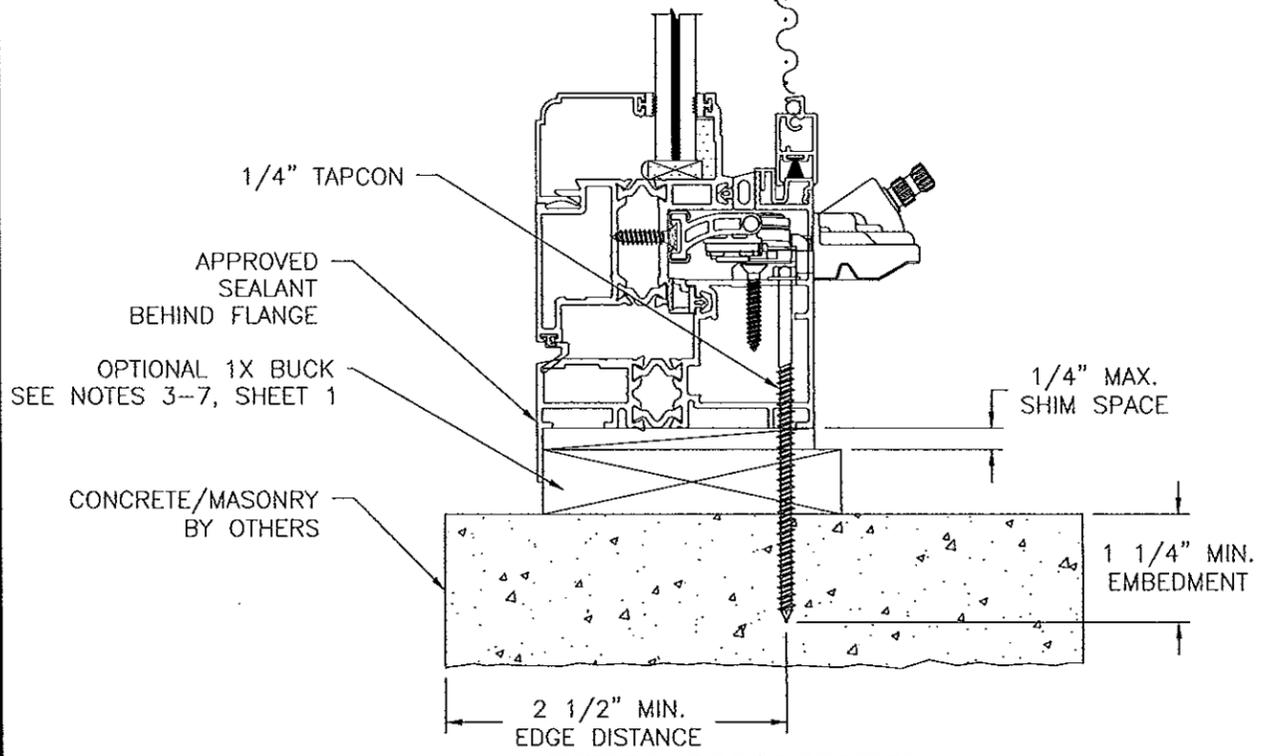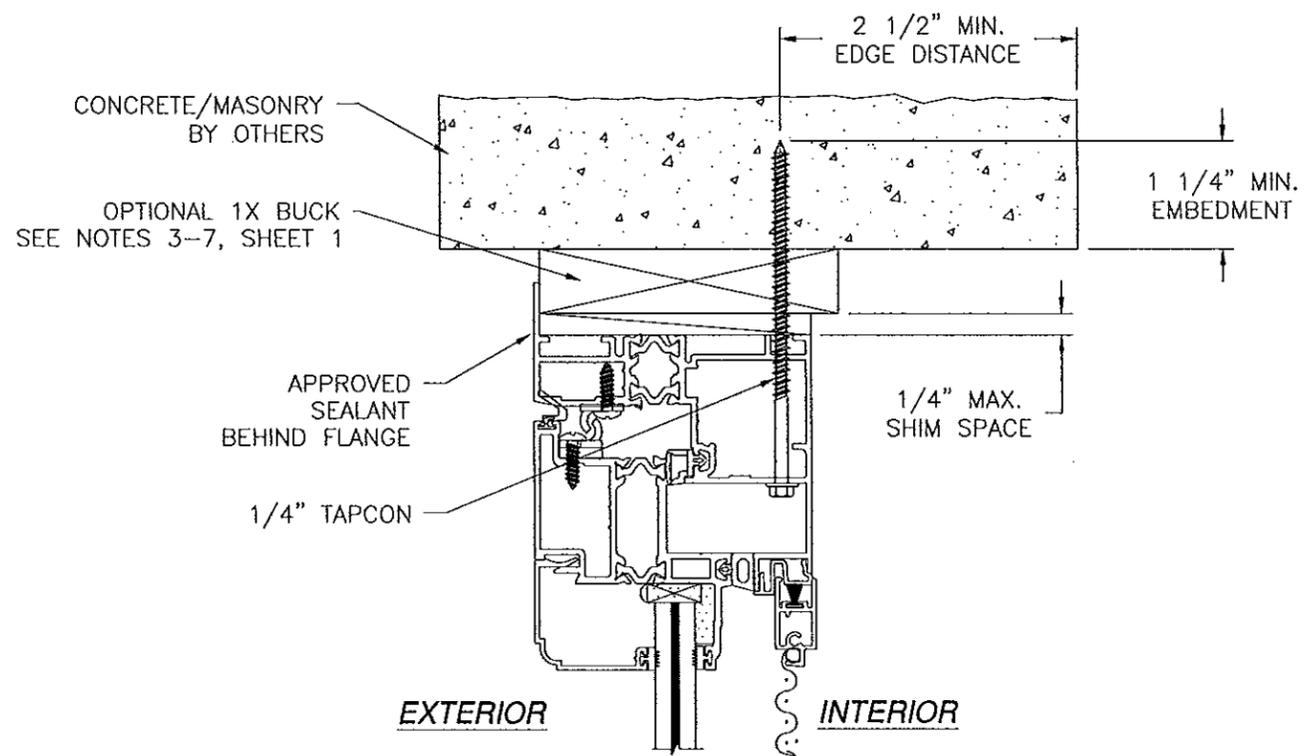

A
9
VERTICAL CROSS SECTION
CONCRETE/MASONRY INSTALLATION
REFER TO NOTES 2,3,12 AND 13 SHEET 1

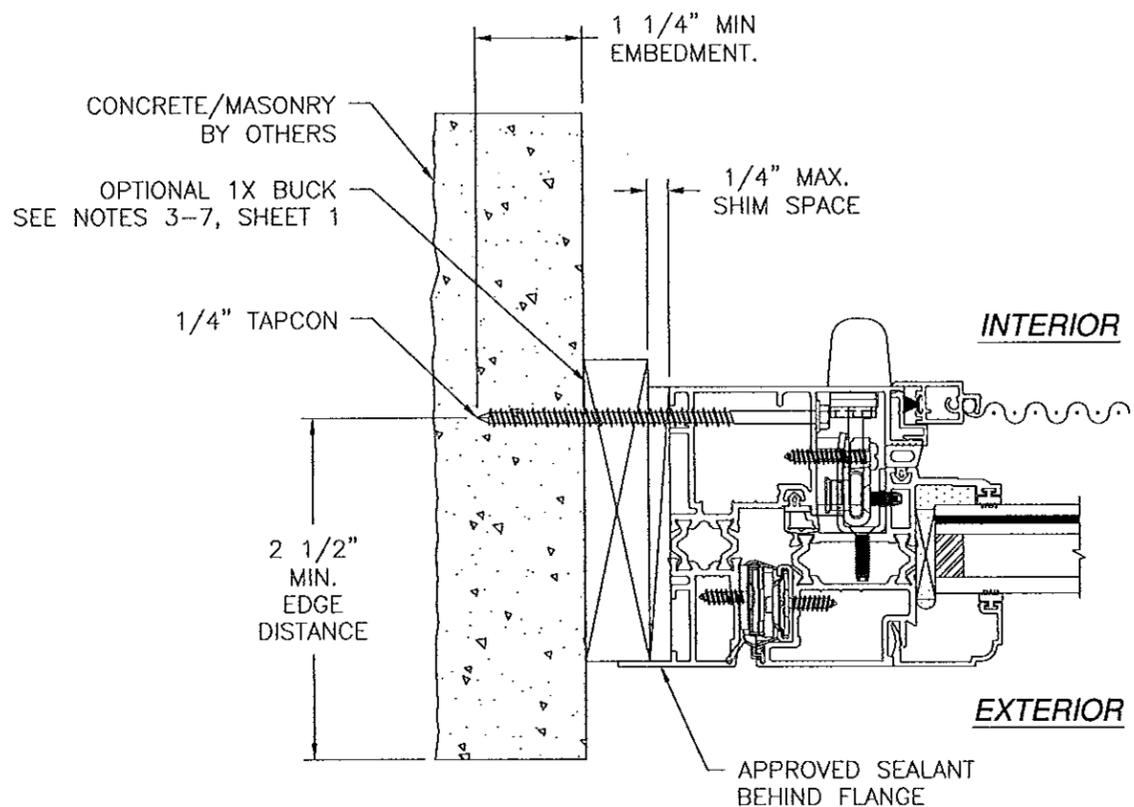

B
9
JAMB INSTALLATION DETAIL
CONCRETE/MASONRY INSTALLATION
REFER TO NOTES 2,3,12 AND 13 SHEET 1


- NOTES:**
1. INTERIOR AND EXTERIOR FINISHES, BY OTHERS, NOT SHOWN FOR CLARITY.
 2. SEALANT JOINT BY OTHERS TO BE IN ACCORDANCE WITH ASTM E2112.

SIGNED: 09/25/2014


PRODUCT REVISED as complying with the Florida Building Code Acceptance No. <i>14-0311.05</i> Expiration Date <i>Aug 2, 2018</i> By <i>Manuel Perez</i> Miami Dade Product Control	WinDoor INCORPORATED 7500 AMSTERDAM DRIVE ORLANDO, FL 32832 Phone: 407.481.8400 Fax: 407.481.0505 www.windoorinc.com	
	SERIES 9066 AWNING WINDOW LARGE MISSILE IMPACT FLANGE INSTALLATION DETAILS	
DRAWN: V.L.	DWG NO. 08-01892	REV E
SCALE NTS	DATE 01/14/13	SHEET 9 OF 12

REVISIONS


REV	DESCRIPTION	DATE	APPROVED
D	REVISED ANCHOR LOCATIONS AT JAMBS	01/06/14	R.L.
E	REVISED PER MD COMMENTS	09/22/14	R.L.

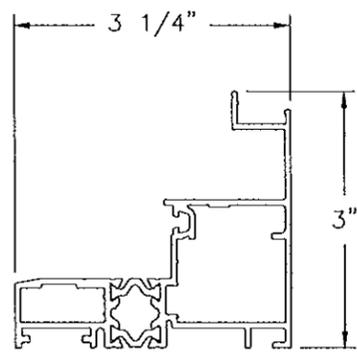


① **FRAME**
ALUMINUM 6063-T6 .065" THICK

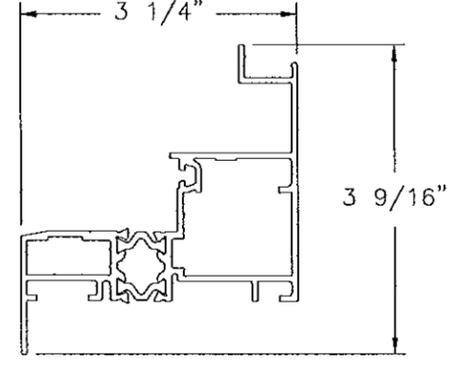


② **FLANGE FRAME**
ALUMINUM 6063-T6 .065" THICK

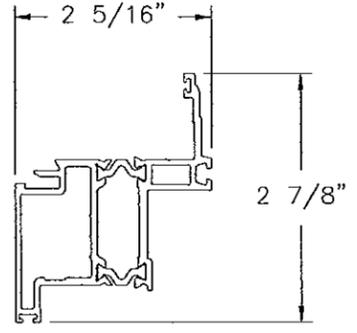


③ **SASH ASSEMBLY**
ALUMINUM 6063-T6 .070" THICK

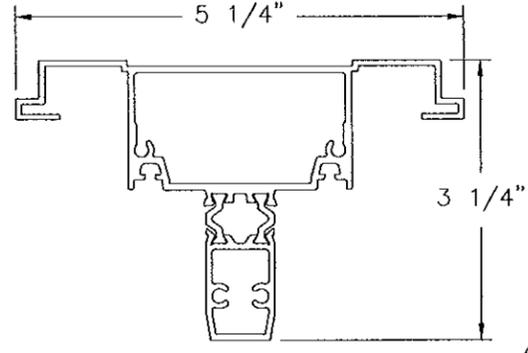


④ **COMMON POST**
ALUMINUM 6063-T6 .075" THICK

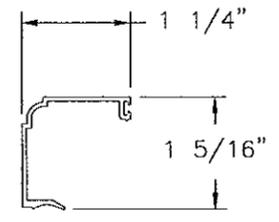

⑱ **GLASS STOP**
ALUMINUM 6063-T6 .050" THICK

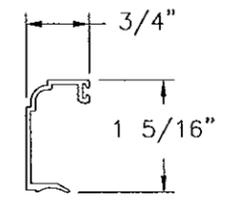


⑳ **GLASS STOP**
ALUMINUM 6063-T6 .050" THICK

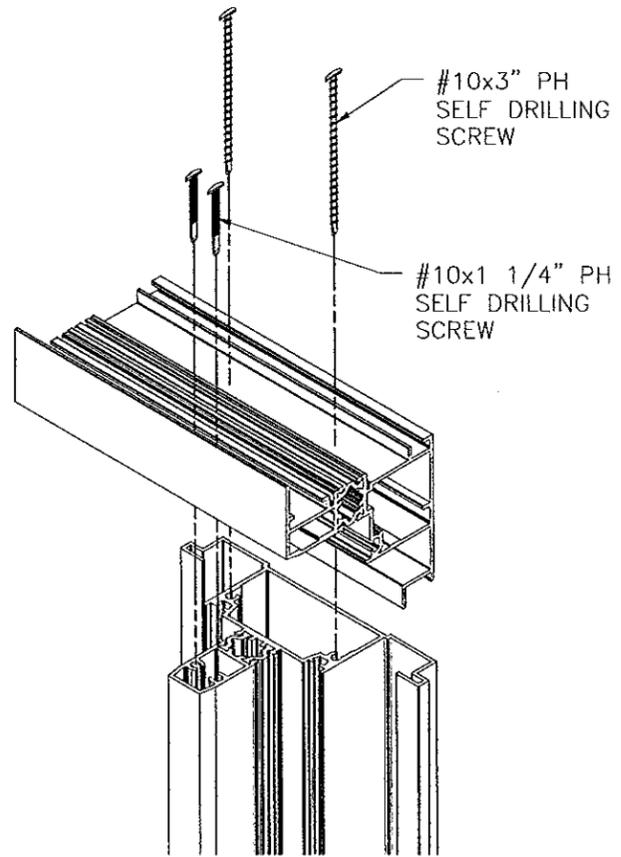


COMMON POST ATTACHMENT DETAIL

#10x3" PH SELF DRILLING SCREW

#10x1 1/4" PH SELF DRILLING SCREW

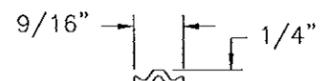

④⑤ **THERMAL STRUT**
NYLON POLYAMIDE .070" THICK
TENSILE STRENGTH 10,390 PSI

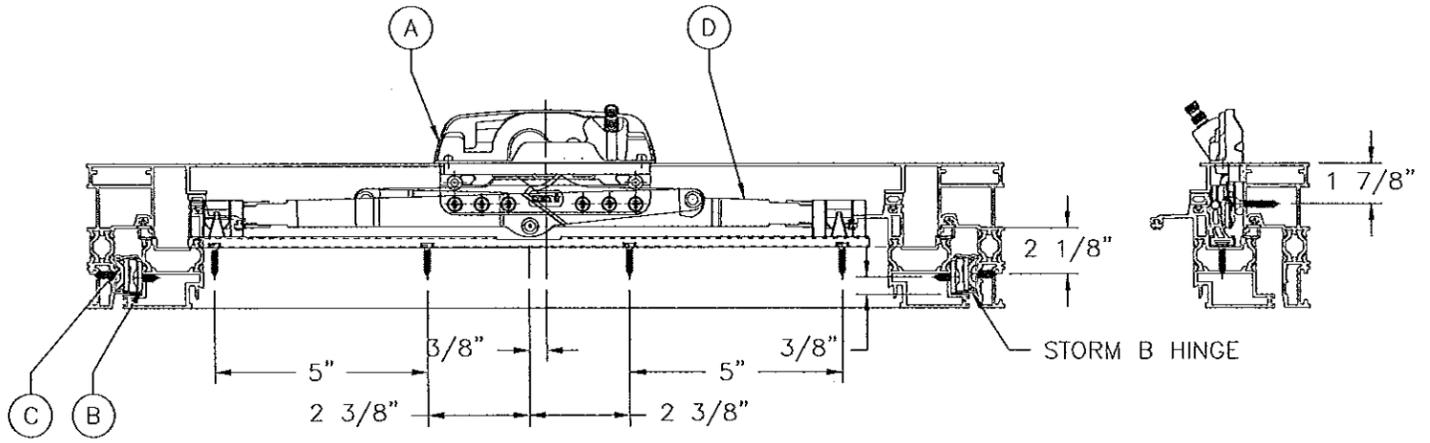

HARDWARE DETAIL

HARDWARE SCHEDULE	
A	(1) 51.10.00.521 OPER, ENCORE S AWN SS
B	(1) 12614.XX HDL/CVR, (LH) S ENCORE TANGO
C	(2) 851 112 8046 STORM B HINGE, 4BAR, BY BRONZE CRAFT
D	(1) 11577.00.0520 OPERATOR TRACK & SLIDER ASSY


SIGNED: 09/25/2014

PRODUCT REVISED
as complying with the Florida
Building Code
Acceptance No. 14-0311.05
Expiration Date Aug. 8, 2018
By *Manuel Perez*
Miami Dade Product Control


WinDoor
INCORPORATED
7500 AMSTERDAM DRIVE
ORLANDO, FL 32832
Phone: 407.481.8400
Fax: 407.481.0505
www.windoorinc.com

SERIES 9066 AWNING WINDOW
LARGE MISSILE IMPACT
COMPONENTS

DRAWN: V.L.	DWG NO. 08-01892	REV E
SCALE NTS	DATE 01/14/13	SHEET 10 OF 12

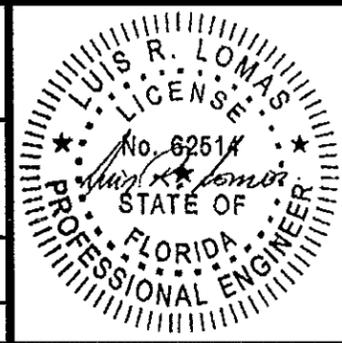

REVISIONS			
REV	DESCRIPTION	DATE	APPROVED
D	REVISED ANCHOR LOCATIONS AT JAMBS	01/06/14	R.L.
E	REVISED PER MD COMMENTS	09/22/14	R.L.

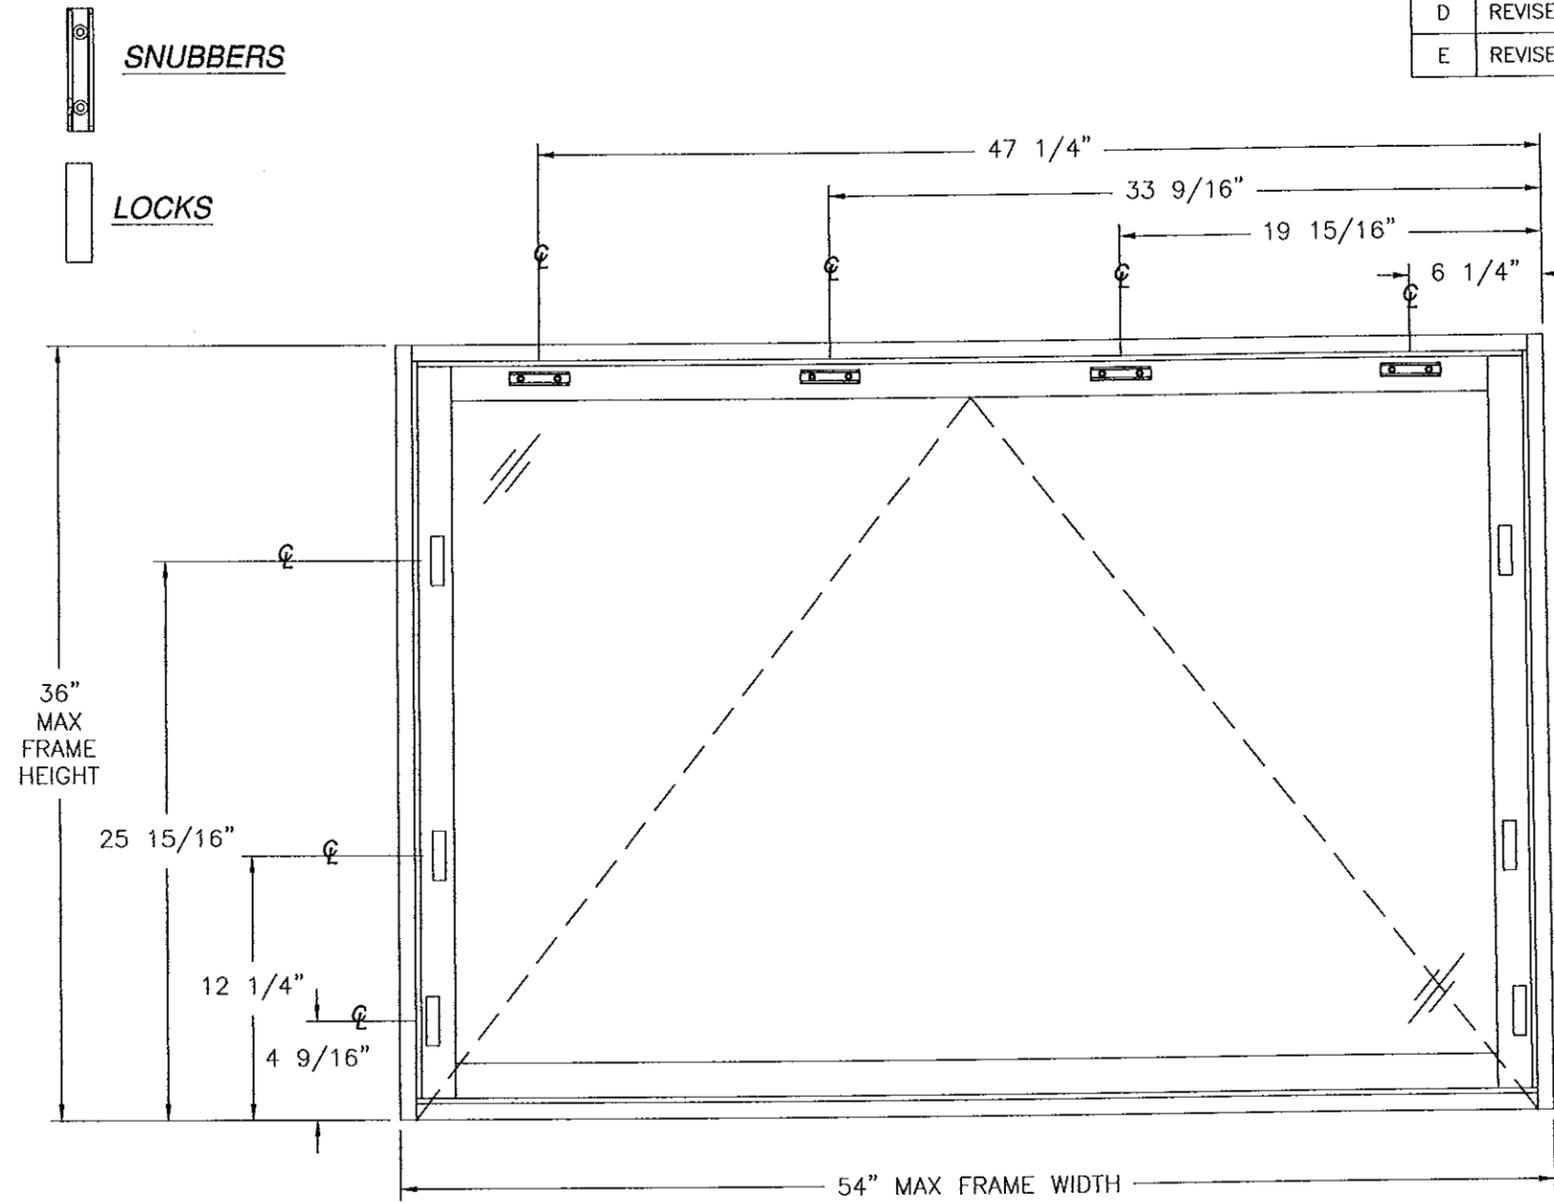


SERIES 9066 AWNING WINDOW
 SINGLE UNIT
 LOCK & SNUBBER LOCATIONS

SIGNED: 09/25/2014

PRODUCT REVISED as complying with the Florida Building Code Acceptance No. <i>14-0311.05</i> Expiration Date <i>Aug. 8, 2018</i> By <i>Manuel Perez</i> Miami Dade Product Control	WinDoor INCORPORATED	7500 AMSTERDAM DRIVE ORLANDO, FL 32832 Phone: 407.481.8400 Fax: 407.481.0505 www.windowinc.com	
	SERIES 9066 AWNING WINDOW LARGE MISSILE IMPACT HARDWARE LAYOUTS		
	DRAWN: V.L.	DWG NO. 08-01892	
SCALE NTS	DATE 01/14/13	SHEET 11 OF 12	

REVISIONS			
REV	DESCRIPTION	DATE	APPROVED
D	REVISED ANCHOR LOCATIONS AT JAMBS	01/06/14	R.L.
E	REVISED PER MD COMMENTS	09/22/14	R.L.

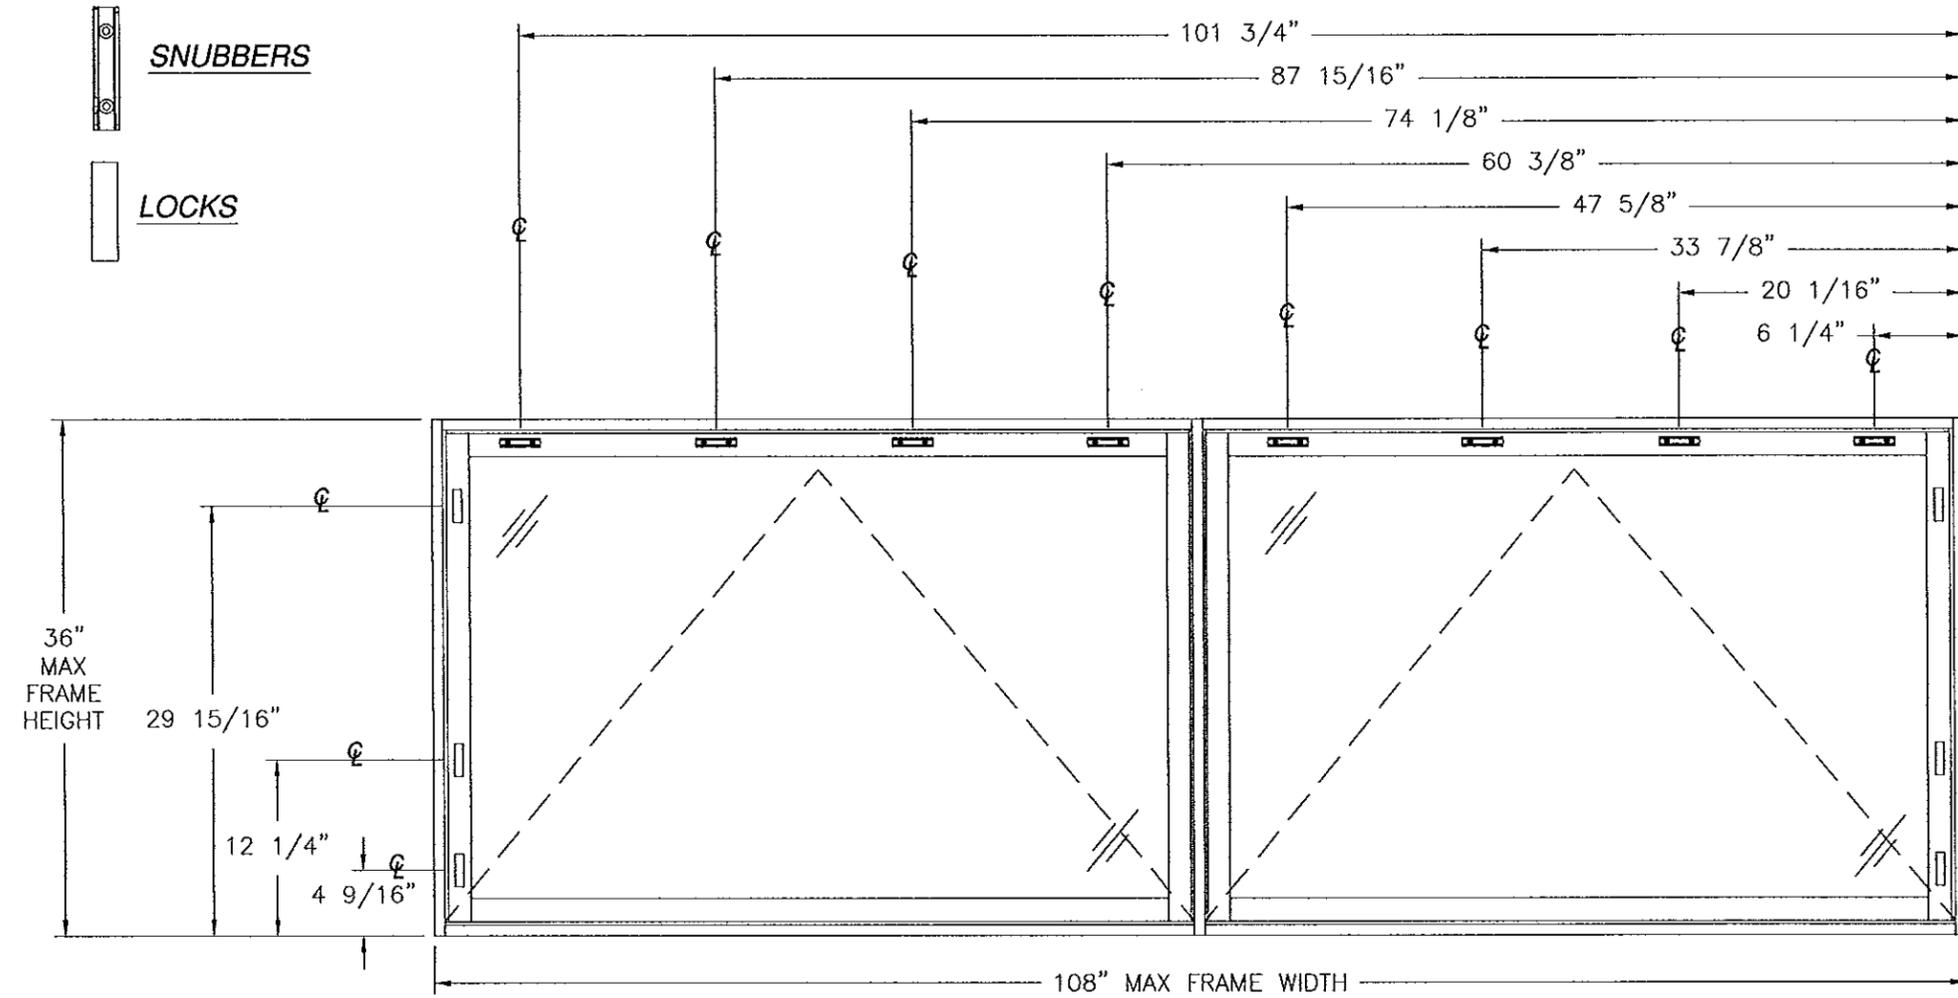

SERIES 9066 AWNING WINDOW
TWIN UNIT
LOCK & SNUBBER LOCATIONS

SIGNED: 09/25/2014

PRODUCT REVISED as complying with the Florida Building Code Acceptance No. <u>14-0311-05</u> Expiration Date <u>Aug. 8, 2018</u> By <u>Manuel Perez</u> Miami Dade Product Control	WinDoor INCORPORATED 7500 AMSTERDAM DRIVE ORLANDO, FL 32832 Phone: 407.481.8400 Fax: 407.481.0505 www.windoorinc.com		
	SERIES 9066 AWNING WINDOW LARGE MISSILE IMPACT HARDWARE LAYOUTS		
	DRAWN: V.L.		DWG NO. 08-01892
SCALE NTS	DATE 01/14/13	SHEET 12 OF 12	