



DEPARTMENT OF REGULATORY AND ECONOMIC RESOURCES (RER)  
BOARD AND CODE ADMINISTRATION DIVISION

MIAMI-DADE COUNTY  
PRODUCT CONTROL SECTION  
11805 SW 26 Street, Room 208  
Miami, Florida 33175-2474  
T (786) 315-2590 F (786) 315-2599

[www.miamidade.gov/economy](http://www.miamidade.gov/economy)

**NOTICE OF ACCEPTANCE (NOA)**

Veka, Inc.  
100 Veka Drive  
Fombell, PA 16123

**SCOPE:**

This NOA is being issued under the applicable rules and regulations governing the use of construction materials. The documentation submitted has been reviewed and accepted by Miami-Dade County RER- Product Control Section to be used in Miami Dade County and other areas where allowed by the Authority Having Jurisdiction (AHJ).

This NOA shall not be valid after the expiration date stated below. The Miami-Dade County Product Control Section (In Miami Dade County) and/or the AHJ (in areas other than Miami Dade County) reserve the right to have this product or material tested for quality assurance purposes. If this product or material fails to perform in the accepted manner, the manufacturer will incur the expense of such testing and the AHJ may immediately revoke, modify, or suspend the use of such product or material within their jurisdiction. RER reserves the right to revoke this acceptance, if it is determined by Miami-Dade County Product Control Section that this product or material fails to meet the requirements of the applicable building code.

This product is approved as described herein, and has been designed to comply with the High Velocity Hurricane Zone of the Florida Building Code.

**DESCRIPTION: PVC Privacy Fence Panels**

**APPROVAL DOCUMENT:** Drawing No. S-4112, titled " PVC Privacy Fence ", dated May 14, 2014, sheets 1 through 3 of 3, signed and sealed by Lyndon F. Schmidt, P.E. on June 09, 2014, bearing the Miami-Dade County Product Control Approval stamp with the Notice of Acceptance number and the approval date by the Miami-Dade County Product Control Section.

**MISSILE IMPACT RATING: None**

**LABELING:** Each fence panel shall bear a permanent label with the manufacturer's name or logo, city, state and the following statement: "Miami-Dade County Product Control Approved", unless otherwise noted herein.

**RENEWAL** of this NOA shall be considered after a renewal application has been filed and there has been no change in the applicable building code negatively affecting the performance of this product.

**TERMINATION** of this NOA will occur after the expiration date or if there has been a revision or change in the materials, use, and/or manufacture of the product or process. Misuse of this NOA as an endorsement of any product, for sales, advertising or any other purposes shall automatically terminate this NOA. Failure to comply with any section of this NOA shall be cause for termination and removal of NOA.

**ADVERTISEMENT:** The NOA number preceded by the words Miami-Dade County, Florida, and followed by the expiration date may be displayed in advertising literature. If any portion of the NOA is displayed, then it shall be done in its entirety.

**INSPECTION:** A copy of this entire NOA shall be provided to the user by the manufacturer or its distributors and shall be available for inspection at the job site at the request of the Building Official.

This NOA consists of this page 1, evidence submitted page E-1 as well as approval document mentioned above. The submitted documentation was reviewed by **Helmy A. Makar, P.E., M.S.**



*Helmy A. Makar*  
08/14/2014

NOA No. 14-0605.09  
Expiration Date: 08/14/2019  
Approval Date: 08/14/2014  
Page 1

**Veka, Inc.**

**NOTICE OF ACCEPTANCE: EVIDENCE SUBMITTED**

**A. DRAWINGS**

1. *Drawing No. S-4112, titled " PVC Privacy Fence ", dated May 14, 2014, sheets 1 through 3 of 3, signed and sealed by Lyndon F. Schmidt, P.E. on June 09, 2014.*

**B. TESTS**

1. *Test Report # TEL 04401036, dated May 21, 2014, issued by Testing Evaluation Laboratories, Inc. for Series/Model 72" Tahoe II, PVC Fence Panels, signed and sealed by William B. Shelton, P.E. on May 27, 2014.*
2. *Test Report # TEL 04401035, dated May 21, 2014, revised on June 11, 2014, issued by Testing Evaluation Laboratories, Inc. for Series/Model 72" Shadowbox, PVC Fence Panels, signed and sealed by William B. Shelton, P.E. on June 11, 2014.*

**C. CALCULATIONS**

1. *Fence and Post Analysis, dated May 27, 2014, one sheet, signed and sealed by Lyndon F. Schmidt, P.E. on May 27, 2014.*

**D. QUALITY ASSURANCE**

1. *By Miami-Dade County Department of Regulatory and Economic Resources.*

**E. MATERIAL CERTIFICATIONS**

1. *NOA #12-0106.01 for the plastic material specifications.*

**F. STATEMENTS**

1. *FBC, 2010 Edition compliance letter issued by R W Building Consultants, Inc., dated May 27, 2014, signed and sealed by Lyndon F. Schmidt, P.E. on May 27, 2014.*

  
\_\_\_\_\_

**Helmy A. Makar, P.E., M.S.**  
**Product Control Unit Supervisor**

**NOA No. 14-0605.09**

**Expiration Date: 08/14/2019**

**Approval Date: 08/14/2014**




**VEKA INC.**  
100 VEKA DRIVE  
FOMBELL, PA 16123

# PVC PRIVACY FENCE

### GENERAL NOTES

1. This product is designed to comply with the "HVHZ" Florida Building Code.
2. For wind load rating see chart this sheet.
3. Installation of this fence shall be based on this product approval documents with no deviation from the conditions detailed on this document.
4. This Product Approval Document (P.A.D.) will be considered invalid if modified.
5. Site specific projects shall be prepared by a Florida Licensed Engineer or Architect which will become the Professional Of Record (P.O.R.) for the project and who will be responsible for the proper use of this P.A.D.
6. This fence manufacturer's permanent label shall be placed at each fence assembly. The permanent label shall read as follows:  
VEKA, Inc.  
Fombell, PA  
Miami - Dade County  
Product Control Approved
7. Tested in accordance with Metro-Dade County performance test requirements as reported in test report #'s TEL 04401035 & TEL 04401036 issued by Testing Evaluation Laboratory.
8. The fence post, rails and pickets are a coextruded part with a min. 0.020" (+/- .005") cap stock which contains "UV" inhibitors. All parts shall be made of PVC that is manufactured by VEKA, Inc. Refer to the PVC material specifications shown for the tested properties.

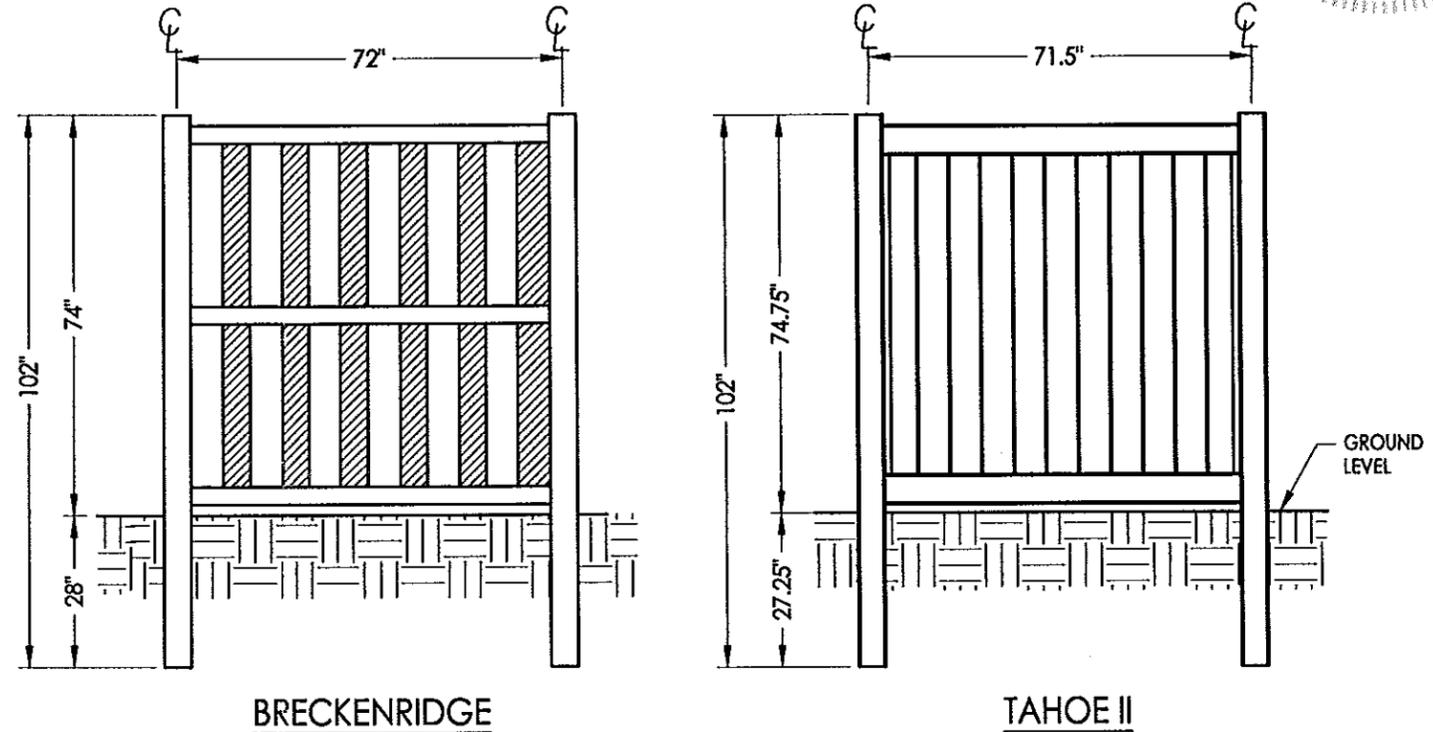


PVC Material Specifications	Test	PVC Properties
		White
Rate of Burning	ASTM D635	Class C-1
Self-Igintion Temperature (Spontaneous)	ASTM D1929	925°F > 650°F
Average Smoke Density Rating	ASTM D2843	43% < 75%
Tensile Strength (Difference Exposed & Unexposed)	ASTM 638	4.98% < 10%

### WIND LOAD RATING

This fence and its vertical supports are designed/tested for 75 mph fastest mile wind speed or 115 mph 3-second gust in compliance with Section 1615.2.1 of the Florida Building Code (Design Pressure = 17.71 psf).

Approved as complying with the Florida Building Code  
Date 08/14/2014  
NOAH 14-0605.09  
Miami Dade Product Control  
By *[Signature]*

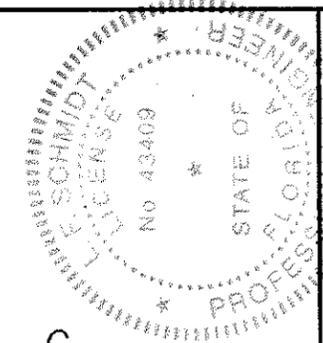





Documents Prepared By:  
**RW** BUILDING CONSULTANTS, INC.  
P.O. Box 230 Valrico FL 33595  
Phone No.: 813.659.9197  
Florida Board of Professional Engineers  
Certificate Of Authorization No. 9813  
*[Signature]* 6.9.14  
Lyndon F. Schmidt P.E. No. 43409

PRODUCT: PVC PRIVACY FENCE  
PART OR ASSEMBLY: TYPICAL ELEVATIONS & GENERAL NOTES




NO.	DATE	BY	REVISIONS

TABLE OF CONTENTS	
SHEET#	DESCRIPTION
1	Typical elevation & general notes
2	Tahoe II - picket fence details
3	Breckenridge - shadow box fence details

DATE: 5/14/14  
SCALE: N.T.S.  
DWG. BY: JK  
CHK. BY: LFS  
DRAWING NO.: S-4112  
SHEET 1 OF 3

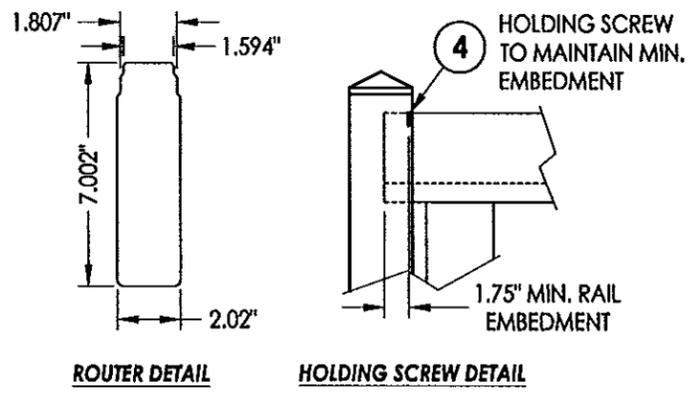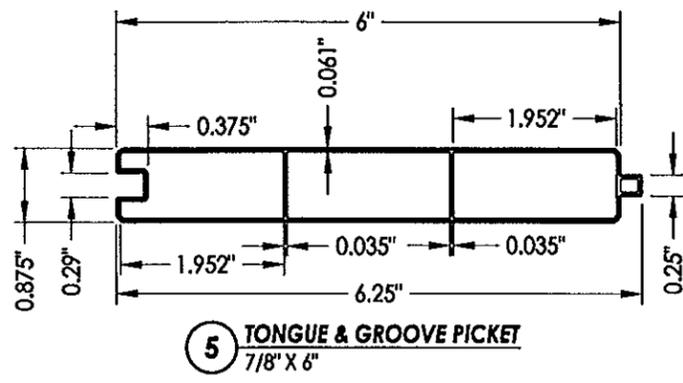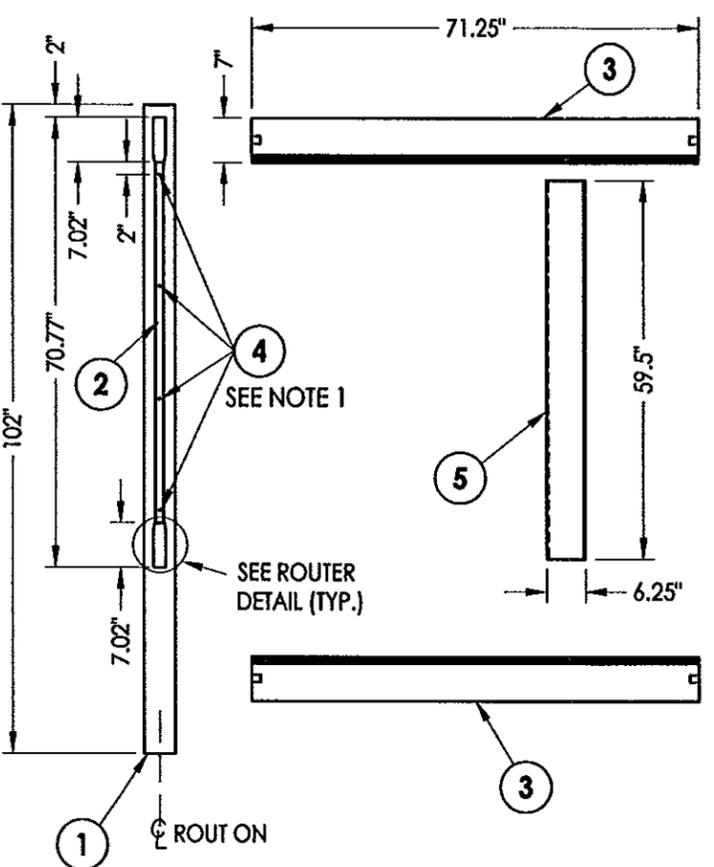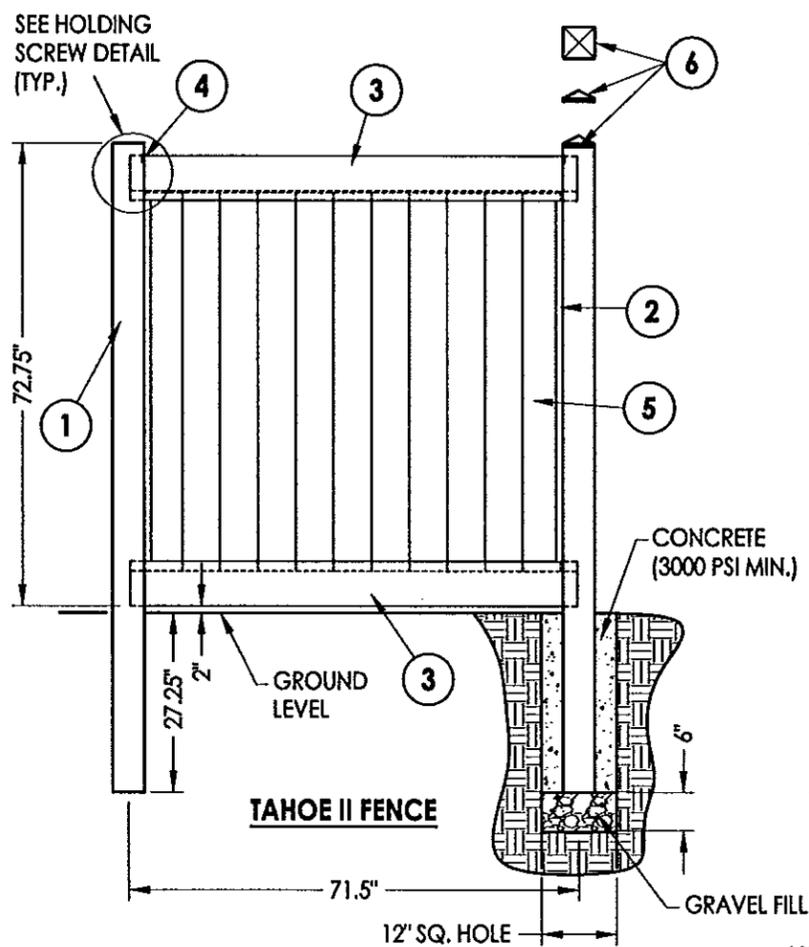

- NOTES:**
1. U-CHANNEL IS ATTACHED TO THE FENCE POST w/ (4) #10 X 3/4\"/>
  2. REINFORCEMENT TO BE INSERTED INTO EACH POST AND MUST EXTEND TO THE BOTTOM OF POST.

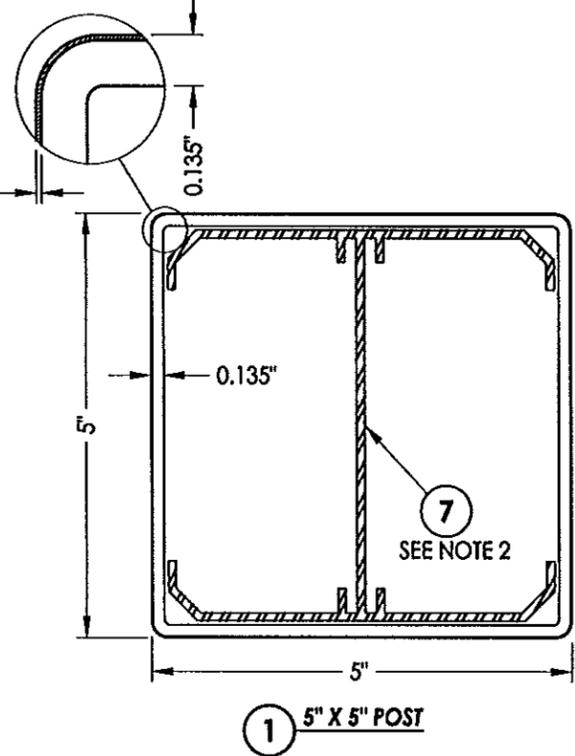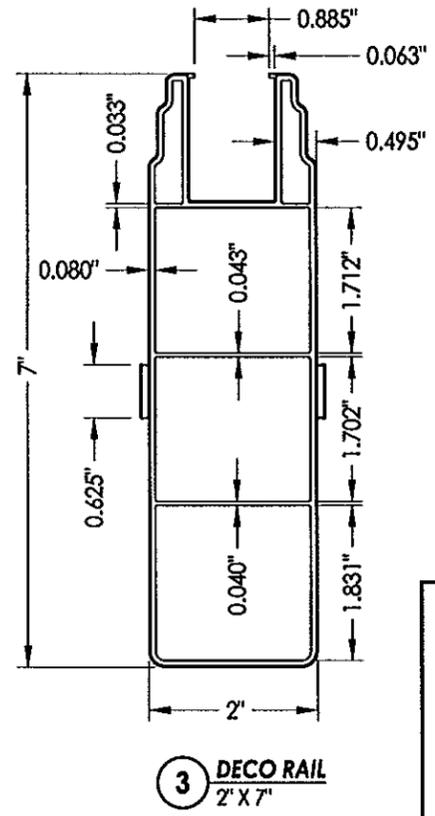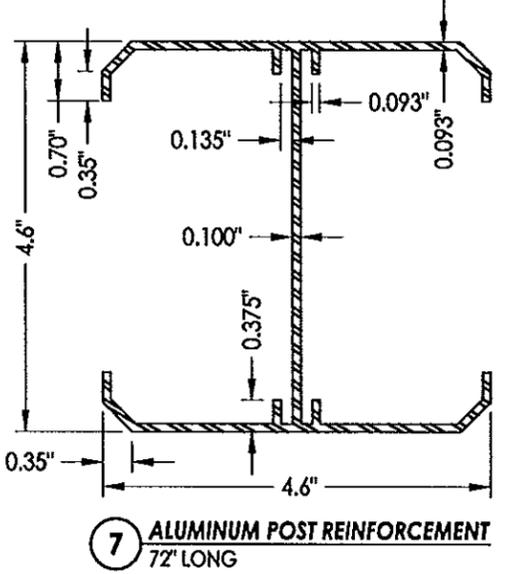

BILL OF MATERIALS		
ITEM #	DESCRIPTION	MATERIAL
1	5\"/>	PVC
2	U-CHANNEL	PVC
3	DECO RAIL	PVC
4	#10 X 3/4\"/>	STEEL
5	TONGUE & GROOVE PICKET	PVC
6	POST CAP	PVC
7	ALUMINUM POST REINFORCEMENT	6063-T6 ALUM

Approved as complying with the Florida Building Code  
 Date 08/14/2014  
 NOA# 14-0625.09  
 Miami Dade Product Control  
 By *[Signature]*

DATE:	4/08/14
SCALE:	N.T.S.
DWG. BY:	JK
CHK. BY:	LFS
DRAWING NO.:	S-4112
SHEET	2 OF 3


Documents Prepared By:  
**R.W. BUILDING CONSULTANTS, INC.**  
 P.O. Box 230 Valrico FL 33595  
 Phone No.: 813.659.9197

Professional Engineer  
 Florida Board of Professional Engineers  
 Certificate Of Authorization No. 9813  
 Lyndon F. Schmidt P.E. No. 43409

STATE OF FLORIDA  
 PROFESSIONAL ENGINEER  
 LICENSE NO. 43409

PRODUCT:	PVC PRIVACY FENCE
PART OR ASSEMBLY:	TAHOE II PICKET FENCE DETAILS

NO.	DATE	BY	REVISIONS

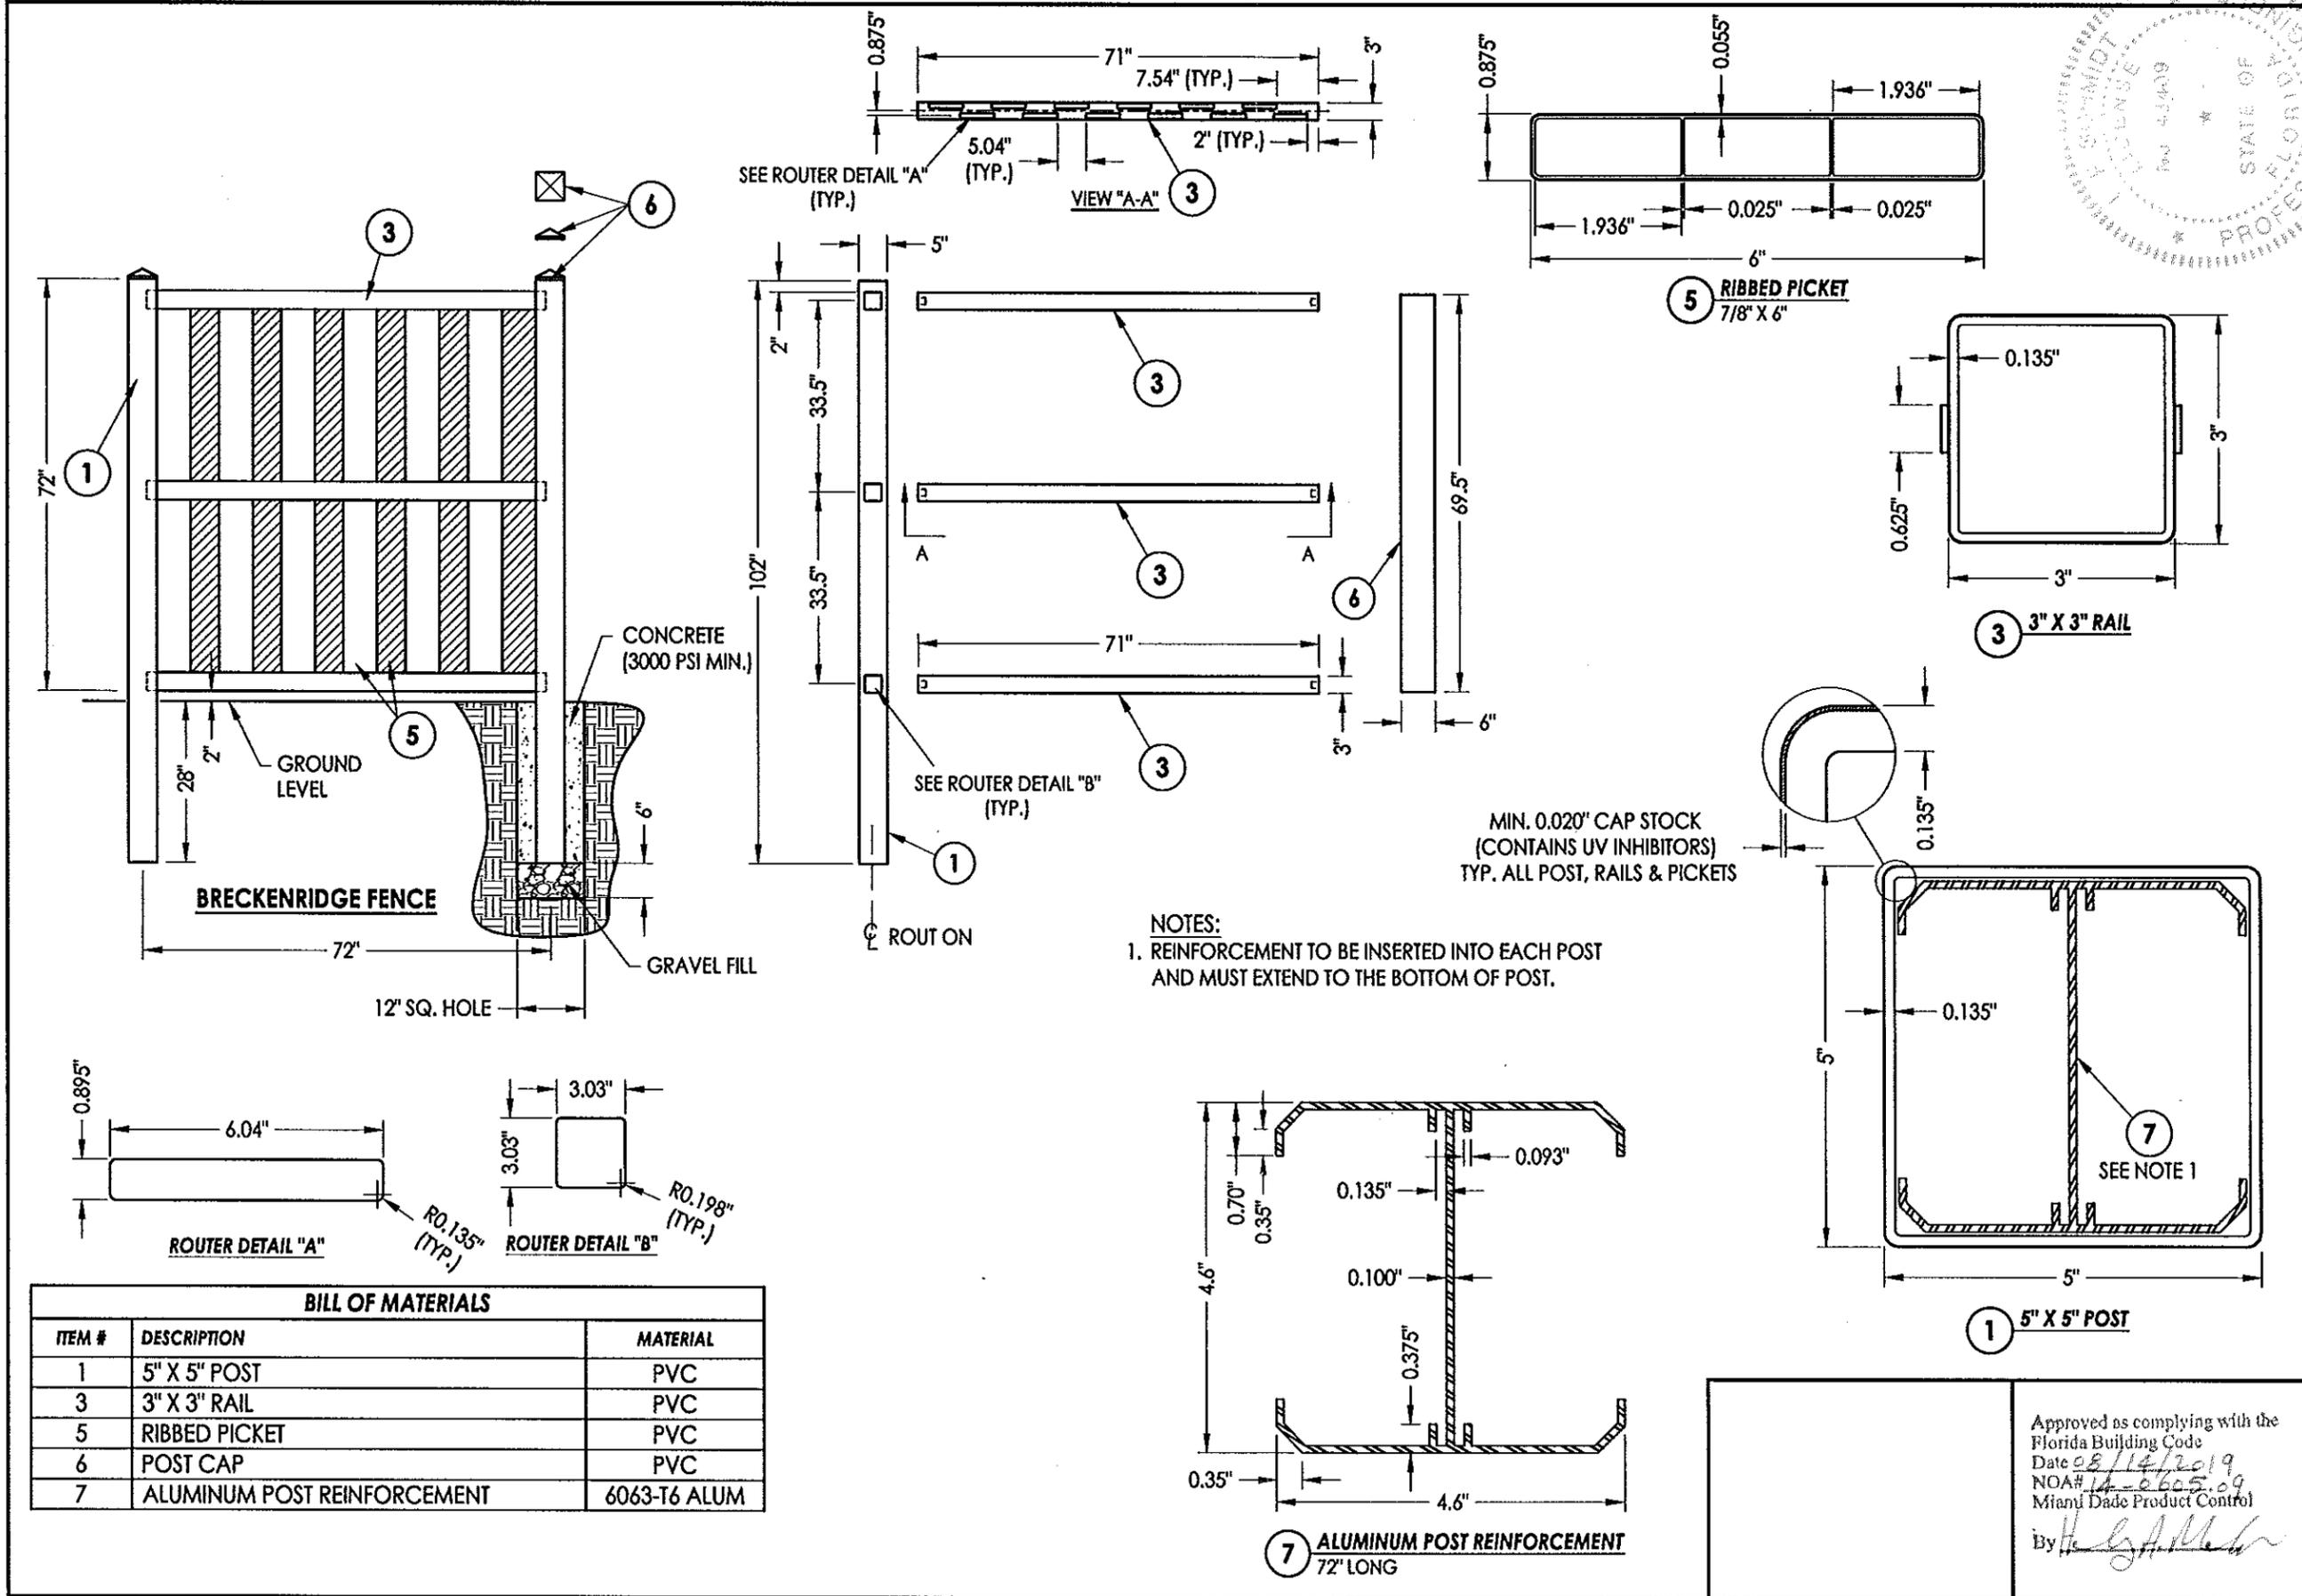

Documents Prepared By:  
**RW** BUILDING CONSULTANTS, INC.  
 P.O. Box 230 Vairico FL 33595  
 Phone No.: 813.659.9197  
 Florida Board of Professional Engineers  
 Certificate of Authorization No. 8813  
 Lyndon F. Schmidt P.E. No. 43409

PRODUCT: PVC PRIVACY FENCE  
 PART OR ASSEMBLY: BRECKENRIDGE SHADOW BOX FENCE DETAILS

NO.	DATE	BY	REVISIONS

BILL OF MATERIALS		
ITEM #	DESCRIPTION	MATERIAL
1	5" X 5" POST	PVC
3	3" X 3" RAIL	PVC
5	RIBBED PICKET	PVC
6	POST CAP	PVC
7	ALUMINUM POST REINFORCEMENT	6063-T6 ALUM

NOTES:  
 1. REINFORCEMENT TO BE INSERTED INTO EACH POST AND MUST EXTEND TO THE BOTTOM OF POST.

Approved as complying with the Florida Building Code  
 Date 08/14/2019  
 NOA# 14-2605.09  
 Miami Dade Product Control  
 By *[Signature]*

DATE: 4/08/14  
 SCALE: N.T.S.  
 DWG. BY: JK  
 CHK. BY: LFS  
 DRAWING NO.: S-4112  
 SHEET 3 OF 3