



DEPARTMENT OF REGULATORY AND ECONOMIC RESOURCES (RER)
BOARD AND CODE ADMINISTRATION DIVISION

MIAMI-DADE COUNTY
PRODUCT CONTROL SECTION
11805 SW 26 Street, Room 208
T (786) 315-2590 F (786) 315-2599

NOTICE OF ACCEPTANCE (NOA)

www.miamidade.gov/economy

Sunshine Windows Manufacturing, Inc.
1745 W. 33rd Place
Hialeah, FL 33012

SCOPE:

This NOA is being issued under the applicable rules and regulations governing the use of construction materials. The documentation submitted has been reviewed and accepted by Miami-Dade County RER - Product Control Section to be used in Miami Dade County and other areas where allowed by the Authority Having Jurisdiction (AHJ).

This NOA shall not be valid after the expiration date stated below. The Miami-Dade County Product Control Section (In Miami Dade County) and/or the AHJ (in areas other than Miami Dade County) reserve the right to have this product or material tested for quality assurance purposes. If this product or material fails to perform in the accepted manner, the manufacturer will incur the expense of such testing and the AHJ may immediately revoke, modify, or suspend the use of such product or material within their jurisdiction. RER reserves the right to revoke this acceptance, if it is determined by Miami-Dade County Product Control Section that this product or material fails to meet the requirements of the applicable building code.

This product is approved as described herein, and has been designed to comply with the Florida Building Code, including the High Velocity Hurricane Zone.

DESCRIPTION: Series "F-2009" Steel Fixed Window – L.M.I.

APPROVAL DOCUMENT: Drawing No. FWLMI-10, titled "Series F-2009 Steel Frame Fixed Window with 90 Min. Fire Rated Impact Resistant Glass" sheets 1 through 4 of 4, dated 09/21/10, with revision #2 dated 11/03/14, prepared by manufacturer, signed and sealed by Francisco Hernandez, P.E., bearing the Miami-Dade County Product Control Revision stamp with the Notice of Acceptance number and expiration date by the Miami-Dade County Product Control Section.

MISSILE IMPACT RATING: Large and Small Missile Impact Resistant

LABELING: Each unit shall bear a permanent label with the manufacturer's name or logo, city, state, model/series, and following statement: "Miami-Dade County Product Control Approved", unless otherwise noted herein.

RENEWAL of this NOA shall be considered after a renewal application has been filed and there has been no change in the applicable building code negatively affecting the performance of this product.

TERMINATION of this NOA will occur after the expiration date or if there has been a revision or change in the materials, use, and/or manufacture of the product or process. Misuse of this NOA as an endorsement of any product, for sales, advertising or any other purposes shall automatically terminate this NOA. Failure to comply with any section of this NOA shall be cause for termination and removal of NOA.

ADVERTISEMENT: The NOA number preceded by the words Miami-Dade County, Florida, and followed by the expiration date may be displayed in advertising literature. If any portion of the NOA is displayed, then it shall be done in its entirety.

INSPECTION: A copy of this entire NOA shall be provided to the user by the manufacturer or its distributors and shall be available for inspection at the job site at the request of the Building Official.

This NOA revises NOA# 12-0320.10 and consists of this page 1 and evidence page E-1, as well as approval document mentioned above.

The submitted documentation was reviewed by Manuel Perez, P.E.



MP
3/12/15

NOA No. 14-1202.01
Expiration Date: April 21, 2016
Approval Date: March 19, 2015
Page 1

Sunshine Windows Manufacturing, Inc.

NOTICE OF ACCEPTANCE: EVIDENCE SUBMITTED

A. DRAWINGS

1. Manufacturer's die drawings and sections.
2. Drawing No FWLMI-10, titled "Series F-2009 Steel Frame Fixed Window with 90 Min. Fire Rated Impact Resistant Glass", sheets 1 through 4 of 4, dated 09/21/10, with revision #2 dated 11/03/14, prepared by manufacturer, signed and sealed by Francisco Hernandez, P.E.

B. TESTS

1. Test reports on:
 - 1) Air Infiltration Test, per FBC, TAS 202-94
 - 2) Uniform Static Air Pressure Test, Loading per FBC TAS 202-94
 - 3) Water Resistance Test, per FBC, TAS 202-94
 - 4) Large Missile Impact Test per FBC, TAS 201-94
 - 5) Cyclic Wind Pressure Loading per FBC, TAS 203-94along with marked-up drawings and installation diagram of a steel fixed window, prepared by Fenestration Testing Laboratory, Inc., Test Report No. FTL-6290, dated 07/08/10, signed and sealed by Jorge A. Causo, P.E.
(Submitted under NOA#10-1004.04)

C. CALCULATIONS

1. Anchor verification calculations and structural analysis, complying with FBC-5th Edition (2014), dated 11/03/14, prepared, signed and sealed by Francisco Hernandez, P.E.
2. Glazing complies with ASTM E1300-04

D. QUALITY ASSURANCE

1. Miami-Dade Department of Regulatory and Economic Resources (RER).

E. MATERIAL CERTIFICATIONS


1. Notice of Acceptance No. 11-0624.02 issued to E.I. DuPont DeNemours & Co., Inc. for their "DuPont SentryGlas® Interlayer" dated 08/25/11, expiring on 01/14/17.
2. Glazing complies with ASTM E1300-04


F. STATEMENTS

1. Statement letter of conformance, complying with FBC-5th Edition (2014), dated November 5, 2015, signed and sealed by Francisco Hernandez, P.E.
2. Statement letter of conformance, complying with FBC-2010, and of no financial interest, dated March 13, 2012, signed and sealed by Francisco Hernandez, P.E.
(Submitted under previous NOA#12-0320.10)


G. OTHERS

1. Notice of Acceptance No. 12-0320.10, issued to Sunshine Windows Manufacturing, Inc. for their Series "F-2009" Steel Fixed Window - L.M.I., approved on 05/24/12 and expiring on 04/21/16.

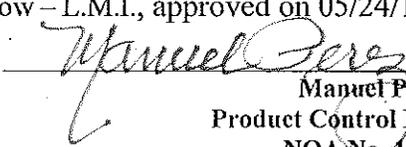
Manuel Perez, P.E.
Product Control Examiner
NOA No. 14-1202.01
Expiration Date: April 21, 2016
Approval Date: March 19, 2015

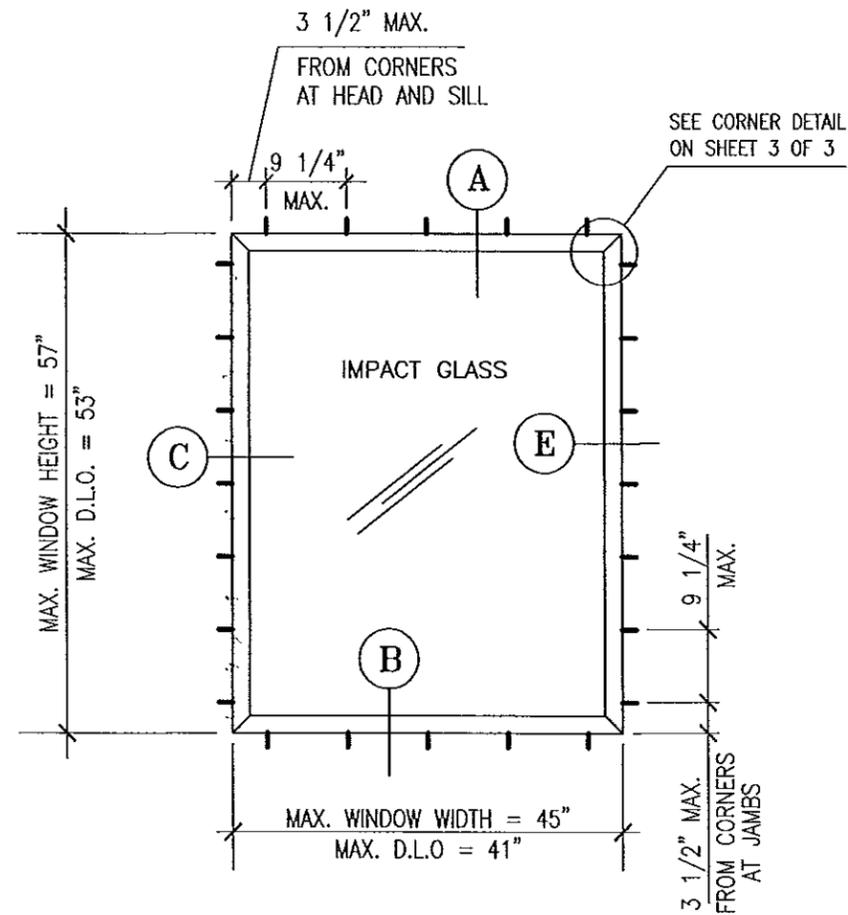

**SINGLE PANEL
STEEL FRAME FIXED WINDOW**

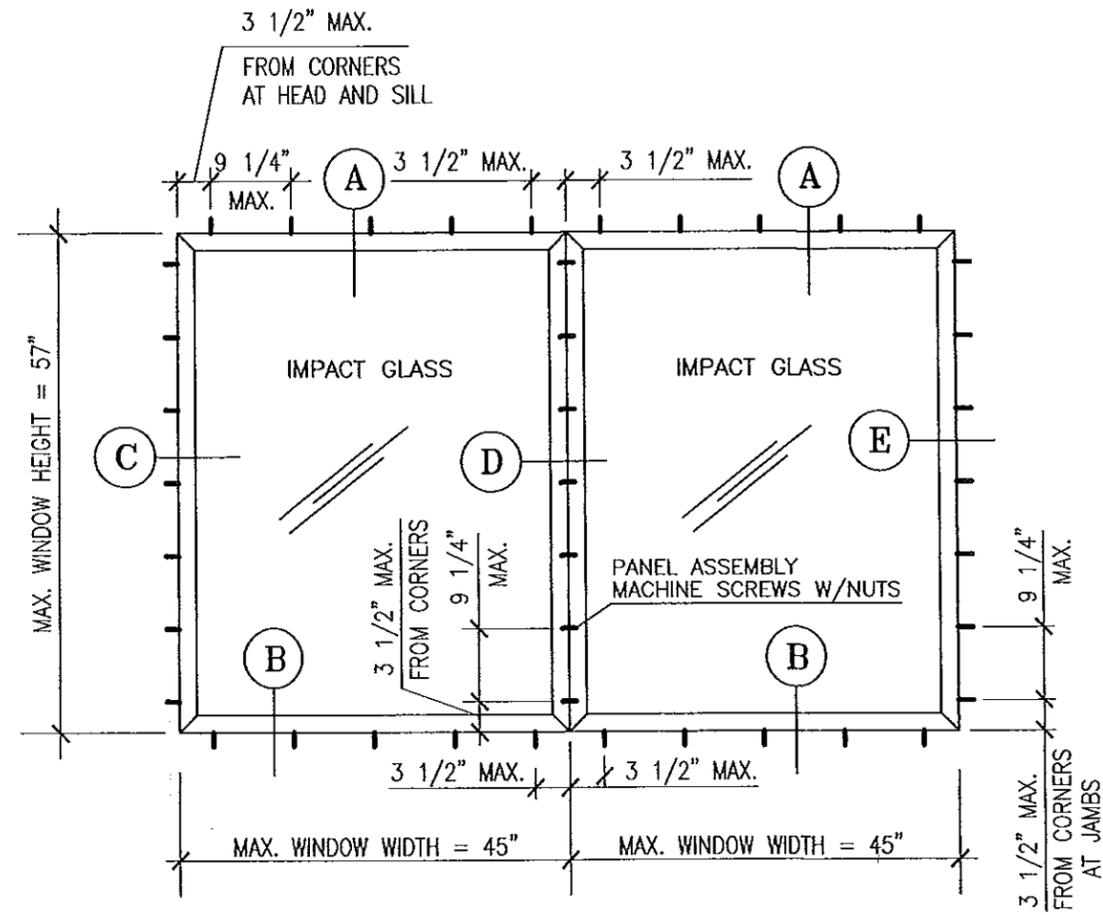

**DOUBLE PANEL
STEEL FRAME FIXED WINDOW**

GENERAL NOTES

- 1- THIS PRODUCT MEETS THE REQUIREMENTS OF FBC 5TH EDITION (2014).
- 2- SHUTTERS ARE NOT REQUIRED.
- 3- REFERENCE TEST REPORT FTL - 6290 DATED JULY 8, 2010.
- 4- ANCHOR MAX. SPACING AS INDICATED ON WINDOW ELEVATIONS (SHEET 1 OF 4).
- 5- FOR INSTALLATION SEE TYPICAL SECTIONS ON SHEET 3 OF 4.
- 6- 33.3 % ALLOWABLE STRESS INCREASE HAS NOT BEEN USED IN THE DESIGN OF ANCHORS.
- 7- STEEL IN CONTACT WITH DISSIMILAR MATERIALS SHALL BE PROTECTED (BY OTHERS) AS SPECIFIED IN FBC 5TH EDITION (2014).
- 8- FOR WELDING DETAILS SEE SHEET 4 OF 4.

DESIGN PRESSURE RATING: +110.00 PSF -110.00PSF
FOR ALL PANEL SIZES EQUAL OR SMALLER THAN 45" X 57".

PRODUCT REVISED
as complying with the Florida
Building Code
Acceptance No. 14-1202.01
Expiration Date April 21, 2016
By *Manuel Ferraz*
Miami/Dade Product Control

[Signature]
11-05-14
FRANCISCO HERNANDEZ
FLORIDA PE # 51393

**Sunshine Windows
Manufacturing, Inc.**
1745 W. 33rd Place
Hialeah, Florida 33012
Ph: (305)364-9952
Fax: (305)828-5118


**SERIES F-2009
STEEL FRAME FIXED WINDOW
WITH 90 MIN. FIRE RATED
IMPACT RESISTANT GLASS**

No	DATE	REVISION
1	03-13-12	UPDATED FOR 2010 FBC
2	11-03-14	REVISION IN COMPLIANCE WITH FBC 5TH EDITION (2014)

DRAWING No.
FWLMI-10
DATE: 09-21-10
SCALE: N.T.S.
SHEET 1 OF 4


(A)

EXTERIOR

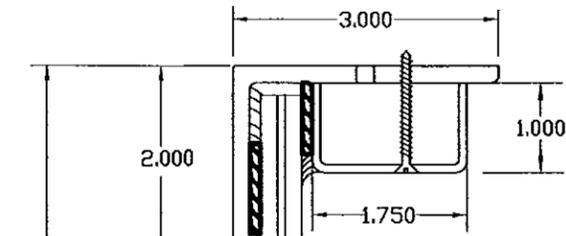


MAX. WINDOW HEIGHT = 57"

(B)

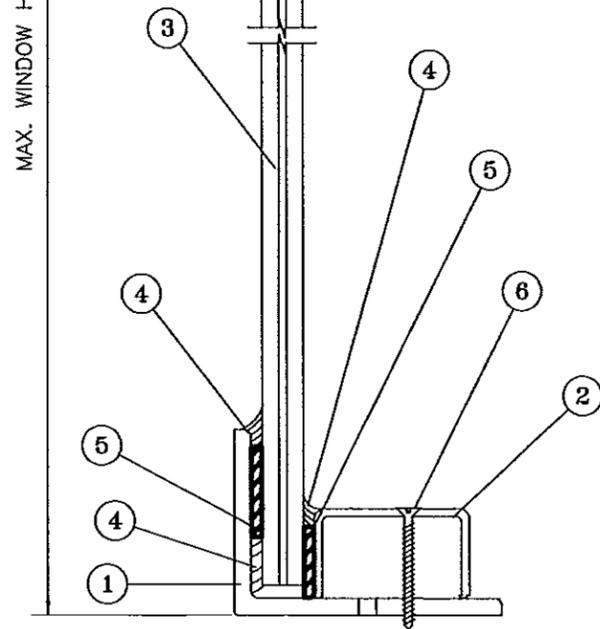

VERTICAL SECTION

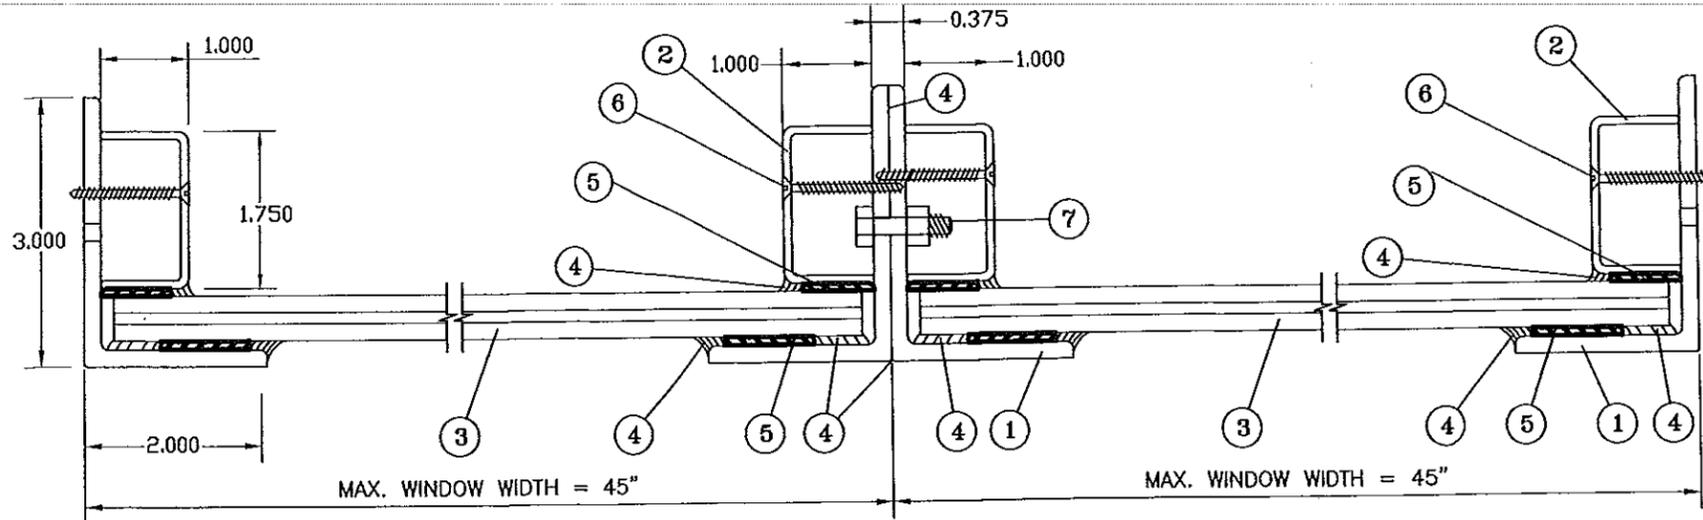

(C)

(D)



EXTERIOR

(E)

HORIZONTAL SECTION

MATERIAL LIST

ITEM	QTY.	DESCRIPTION	MATERIAL	NOTES
1	AS REQ.	3" X 2" X 3/16" ANGLE	STEEL (GRADE A36)	WINDOW FRAME
2	AS REQ.	1 3/4" X 1" X 1/8" CHANNEL	STEEL (GRADE A36)	GLAZING BEAD
3	1	7/16" LAMINATED GLASS	3/16" FIRELITE + .09 SGP + 3/16 H.S.	90 MIN. FIRE RATED GLASS
4	AS REQ.	DOW CORNING 795	SILICONE	GLAZING SEALANT
5	AS REQ.	1/8" X 1" GLAZING TAPE	FIBERGLASS	SPACER
6	AS REQ.	# 12 S.M.S.	STEEL	GLAZING BEAD SCREW
7	AS REQ.	1/4" HEX HEAD BOLT W/NUTS	STEEL	TWO PANELS ASSEMBLY BOLTS

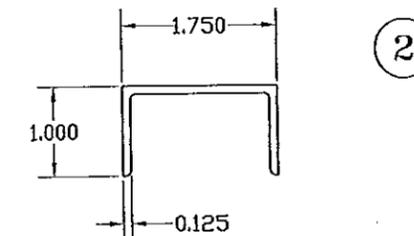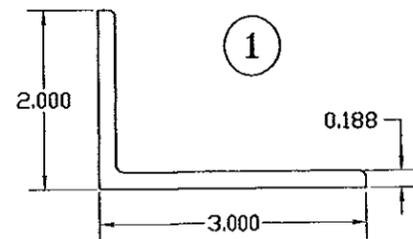

PRODUCT REVISED
 as complying with the Florida
 Building Code
 Acceptance No. 14-1202.01
 Expiration Date April 21, 2016
 By *Manuel Torres*
 Miami Dade Product Control

Francisco Hernandez
 11-05-14


FRANCISCO HERNANDEZ
 FLORIDA PE # 51393

Sunshine Windows
 Manufacturing, Inc.
 1745 W. 33rd Place
 Hialeah, Florida 33012
 Ph: (305)364-9952
 Fax:(305)828-5118


SERIES F-2009
 STEEL FRAME FIXED WINDOW
 WITH 90 MIN. FIRE RATED
 IMPACT RESISTANT GLASS

No	DATE	REVISION
1	03-13-12	NO CHANGE THIS SHEET
2	11-03-14	REVISION IN COMPLIANCE WITH FBC 5TH EDITION (2014)

DRAWING No.
 FWLMI-10
 DATE: 09-21-10
 SCALE: 1/2"=1"
 SHEET 2 OF 4

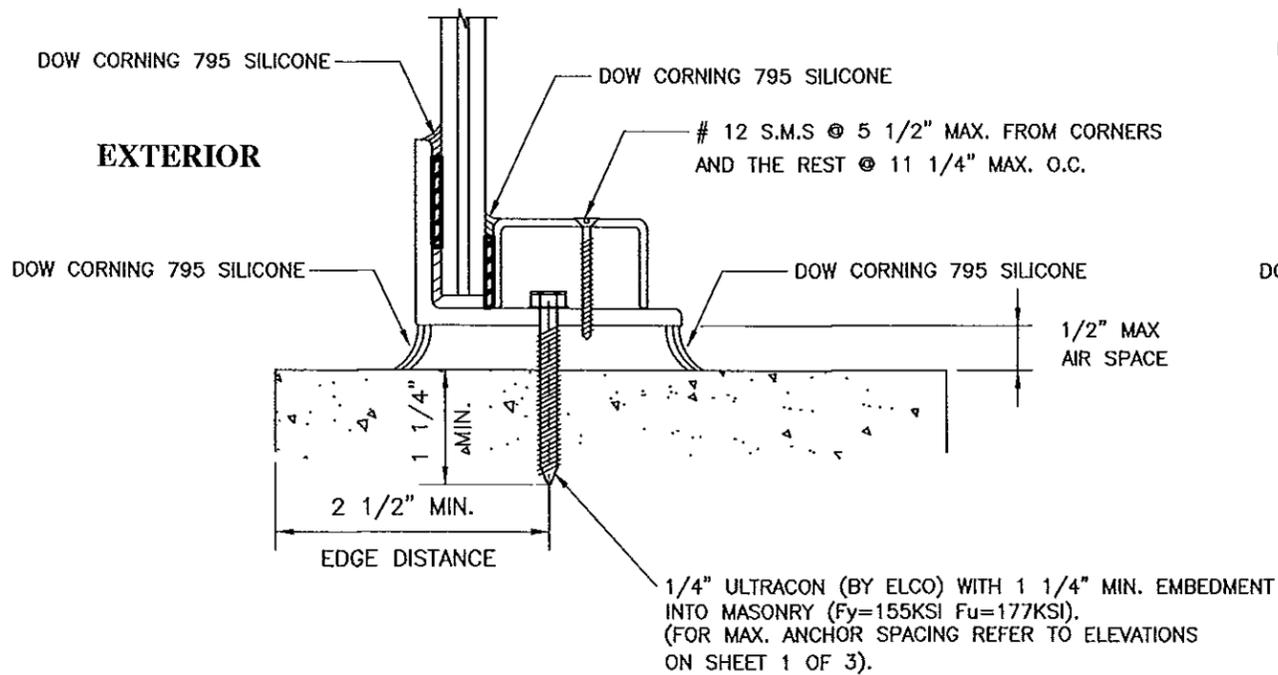


ATTACHMENT TO MASONRY

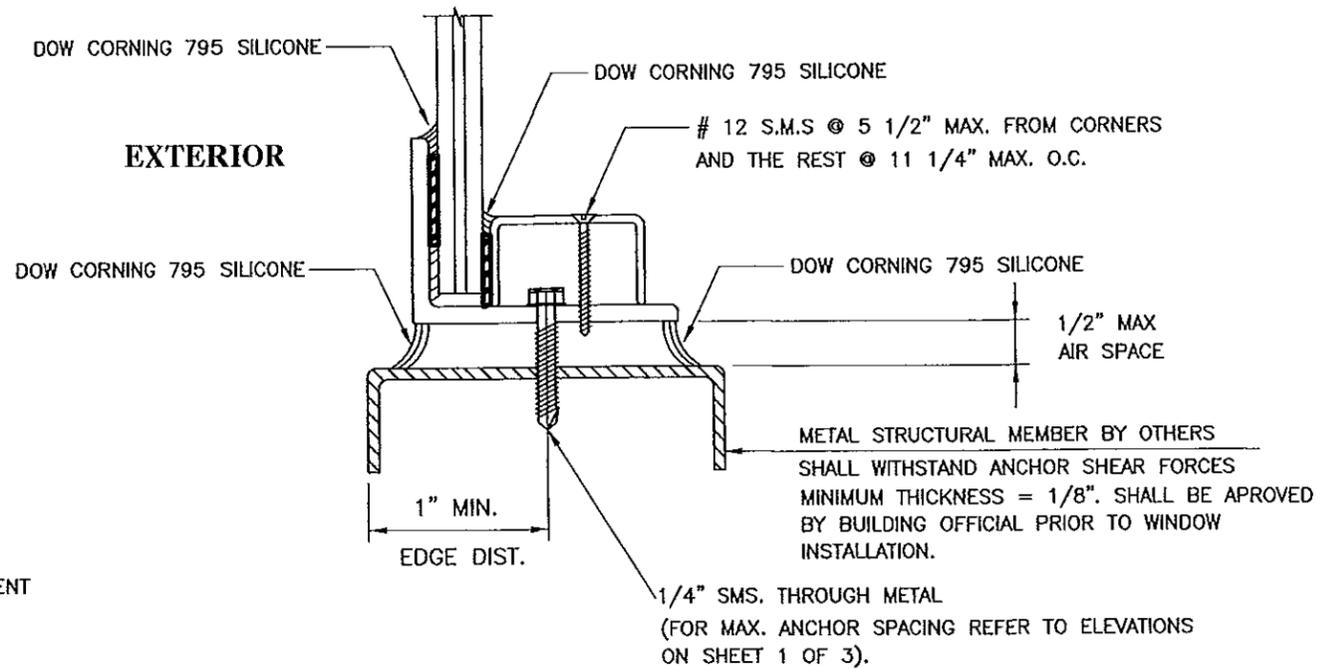


ATTACHMENT TO METAL STRUCTURE

CONNECTION DETAILS

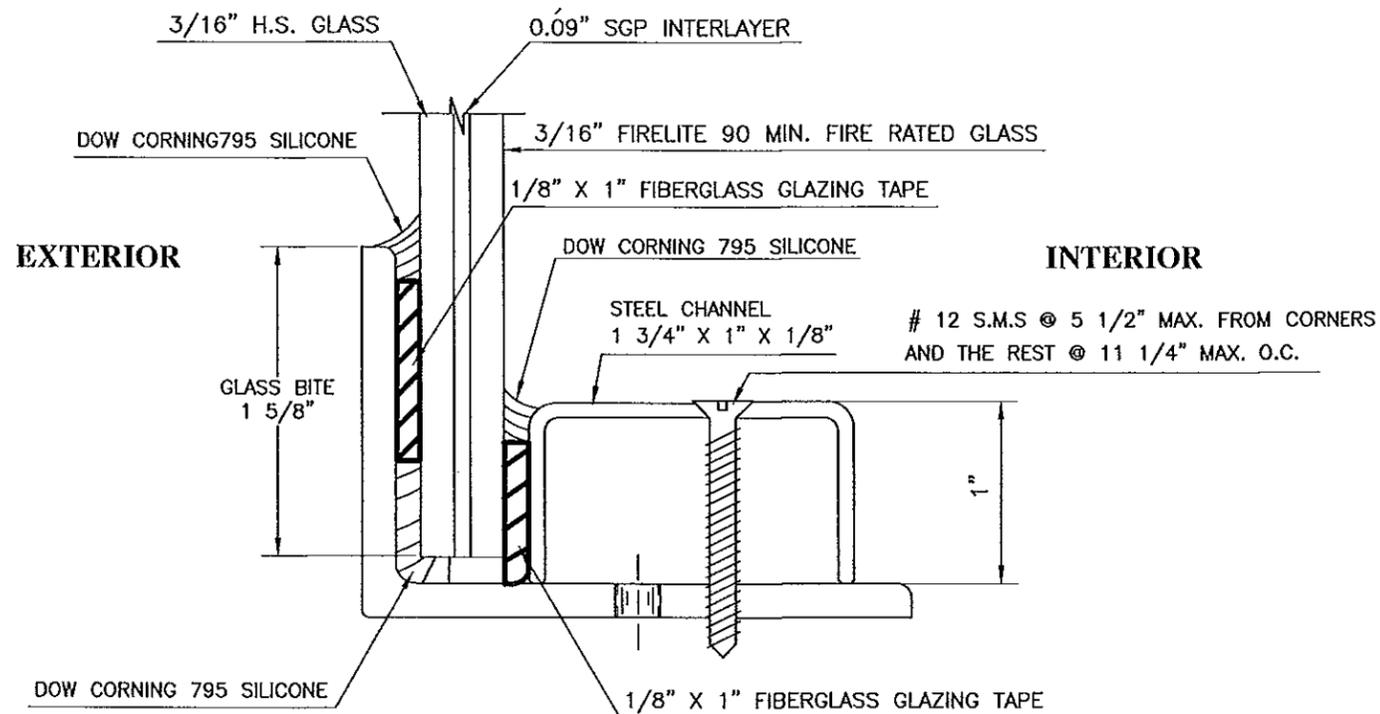

GLAZING DETAIL

Scale: 1" = 1"

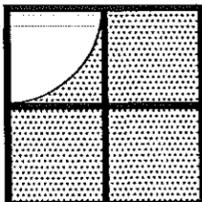

Sunshine Windows Manufacturing, Inc.

1745 W. 33rd Place
Hialeah, Florida 33012
Ph: (305)364-9952
Fax:(305)828-5118


SERIES F-2009
STEEL FRAME FIXED WINDOW
WITH 90 MIN. FIRE RATED
IMPACT RESISTANT GLASS

No	DATE	REVISION
1	03-13-12	NO CHANGE THIS SHEET
2	11-03-14	REVISION IN COMPLIANCE WITH FBC 5TH EDITION (2014)


PRODUCT REVISED as complying with the Florida Building Code
Acceptance No. 14-1202-01
Expiration Date Dec 21, 2016
By Manuel Ferraz
Miami Dade Product Control

[Signature]
11-05-14
FRANCISCO HERNANDEZ
FLORIDA PE # 51393


DRAWING No. FWLMI-10
DATE: 09-21-10
SCALE: 1/2"=1"
SHEET 3 OF 4

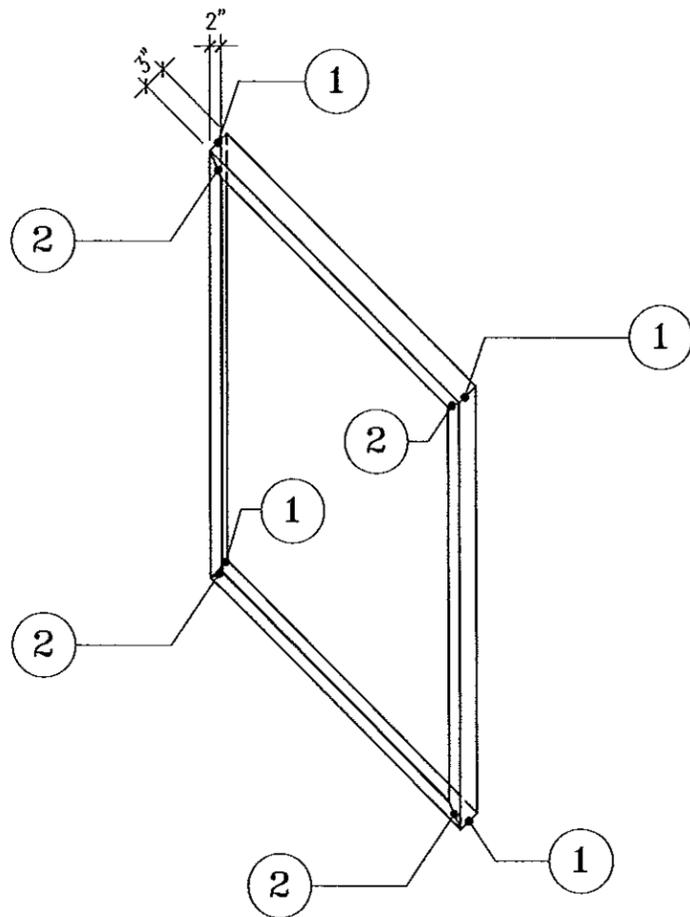


STEEL FRAME FIXED WINDOW

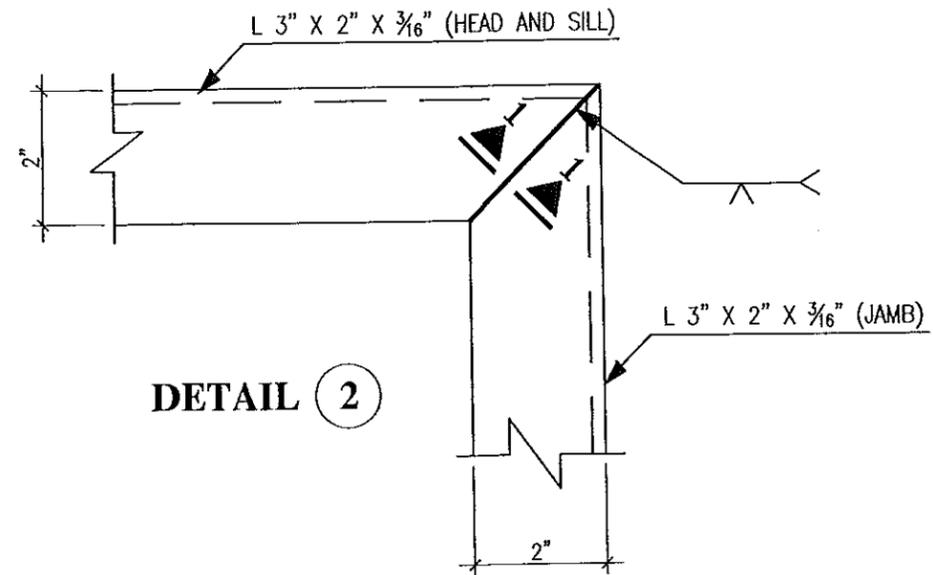


DETAIL 2

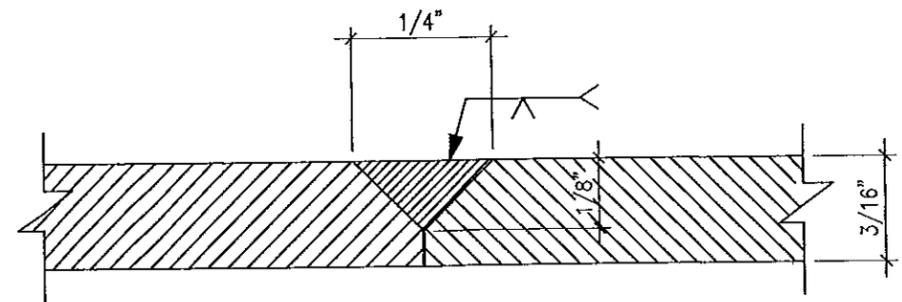

SECTION 1-1

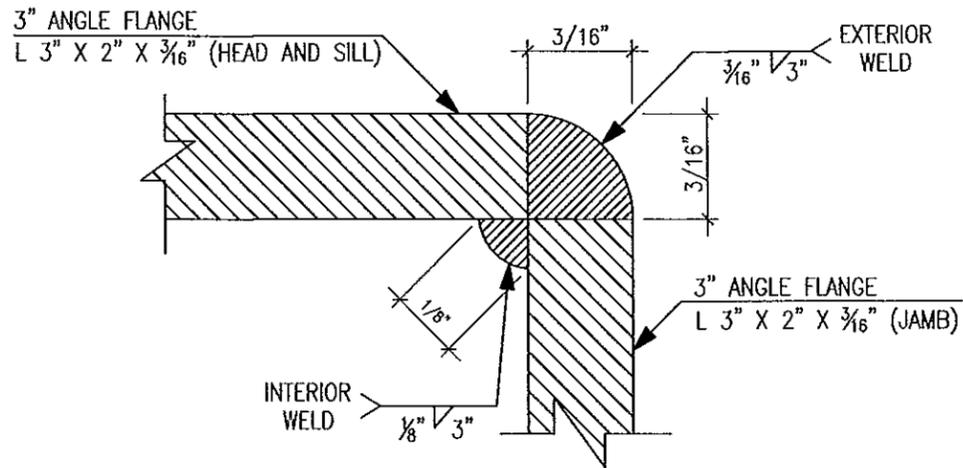

DETAIL 1

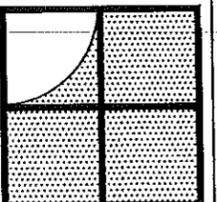


Sunshine Windows
Manufacturing, Inc.
1745 W. 33rd Place
Hialeah, Florida 33012
Ph: (305)364-9952
Fax:(305)828-5118

SERIES F-2009
STEEL FRAME FIXED WINDOW
WITH 90 MIN. FIRE RATED
IMPACT RESISTANT GLASS

NO	DATE	REVISION
1	03-13-12	NO CHANGE THIS PAGE
2	11-03-14	REVISION IN COMPLIANCE WITH FBC 5TH EDITION (2014)

PRODUCT REVISED
as complying with the Florida
Building Code
Acceptance No. 14-1202-01
Expiration Date April 21, 2016
By Manuel Perez
Miami Dade Product Control

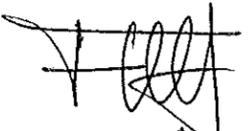
11-05-14
FRANCISCO HERNANDEZ
FLORIDA PE # 51393

DRAWING No.
FWLMI-10
DATE: 09-21-10
SCALE: N.T.S.
SHEET 4 OF 4