



DEPARTMENT OF REGULATORY AND ECONOMIC RESOURCES (RER)  
BOARD AND CODE ADMINISTRATION DIVISION

MIAMI-DADE COUNTY, FLORIDA  
PRODUCT CONTROL SECTION  
11805 SW 26 Street, Room 208  
T (786) 315-2590 F (786) 315-2599

**NOTICE OF ACCEPTANCE (NOA)**

[www.miamidade.gov/economy](http://www.miamidade.gov/economy)

Sunshine Windows Manufacturing, Inc.  
1745 W. 33<sup>rd</sup> Place  
Hialeah, FL 33012

**SCOPE:**

This NOA is being issued under the applicable rules and regulations governing the use of construction materials. The documentation submitted has been reviewed and accepted by Miami-Dade County RER-Product Control Section to be used in Miami-Dade County and other areas where allowed by the Authority Having Jurisdiction (AHJ).

This NOA shall not be valid after the expiration date stated below. The Miami-Dade County Product Control Section (In Miami-Dade County) and/ or the AHJ (in areas other than Miami-Dade County) reserve the right to have this product or material tested for quality assurance purposes. If this product or material fails to perform in the accepted manner, the manufacturer will incur the expense of such testing and the AHJ may immediately revoke, modify, or suspend the use of such product or material within their jurisdiction. RER reserves the right to revoke this acceptance, if it is determined by Miami-Dade County Product Control Section that this product or material fails to meet the requirements of the applicable building code.

This product is approved as described herein, and has been designed to comply with the Florida Building Code, including the High Velocity Hurricane Zone.

**DESCRIPTION: Series "2009" Outswing Aluminum Casement Window - N.I.**

**APPROVAL DOCUMENT:** Drawing No. CS09-02, titled "Series 2009 Out-Swinging Aluminum Casement Window - Non-Impact Resistant Glass", sheets 01 through 06 of 06, dated 12/03/08, with revision no. 2 dated 12/19/14, prepared by manufacturer, signed and sealed by Francisco Hernandez, P. E., bearing the Miami-Dade County Product Control Section Revision stamp with the Notice of Acceptance number and Expiration date by the Miami-Dade County Product Control Section.

**MISSILE IMPACT RATING: None.**

**LABELING:** Each unit shall bear a permanent label with the manufacturer's name or logo, city, state, series, and following statement: "Miami-Dade County Product Control Approved", unless otherwise noted herein.

**RENEWAL** of this NOA shall be considered after a renewal application has been filed and there has been no change in the applicable building code negatively affecting the performance of this product.

**TERMINATION** of this NOA will occur after the expiration date or if there has been a revision or change in the materials, use, and/ or manufacture of the product or process. Misuse of this NOA as an endorsement of any product, for sales, advertising or any other purposes shall automatically terminate this NOA. Failure to comply with any section of this NOA shall be cause for termination and removal of NOA.

**ADVERTISEMENT:** The NOA number preceded by the words Miami-Dade County, Florida, and followed by the expiration date may be displayed in advertising literature. If any portion of the NOA is displayed, then it shall be done in its entirety.

**INSPECTION:** A copy of this entire NOA shall be provided to the user by the manufacturer or its distributors and shall be available for inspection at the job site at the request of the Building Official.

This NOA revises NOA No. 14-0203.04 and consists of this page 1 and evidence pages E-1 and E-2, as well as approval document mentioned above.

The submitted documentation was reviewed by **Jaime D. Gascon, P. E.**



*J Gascon*  
*4/1/15*

NOA No. 15-0120.02  
Expiration Date: June 17, 2019  
Approval Date: April 09, 2015  
Page 1

Sunshine Windows Manufacturing, Inc.

NOTICE OF ACCEPTANCE: EVIDENCE SUBMITTED

**A. DRAWINGS**

1. Manufacturer's die drawings and sections.  
*(Submitted under previous NOA No. 08-1224.11)*
2. Drawing No. **CS09-02**, titled "Series 2009 Out-Swinging Aluminum Casement Window – Non-Impact Resistant Glass", sheets 01 through 06 of 06, dated 12/03/08, with revision no. **2** dated 12/19/14, prepared by manufacturer, signed and sealed by Francisco Hernandez, P. E.

**B. TESTS**

1. Test reports on: 1) Air Infiltration Test, per FBC, TAS 202-94  
2) Uniform Static Air Pressure Test, Loading per FBC, TAS 202-94  
3) Water Resistance Test, per FBC, TAS 202-94  
4) Forced Entry Test, per FBC 2411.3.2.1, and TAS 202-94  
along with marked-up drawings and installation diagram of an outswing aluminum casement window, prepared by Fenestration Testing Laboratory, Inc., Test Reports No.'s **FTL-5542**, dated 07/01/08 and **FTL-5231**, dated 04/09/07, both signed and sealed by Carlos S. Rionda, P. E.  
*(Submitted under previous NOA No. 08-1224.11)*

**C. CALCULATIONS**

1. Anchor verification calculations and structural analysis, complying with **FBC 5<sup>th</sup> Edition (2014)**, prepared by manufacturer, dated 12/19/14, signed and sealed by Francisco Hernandez, P. E.
2. **Glazing complies with ASTM E1300-04/09**

**D. QUALITY ASSURANCE**

1. Miami-Dade Department of Regulatory and Economic Resources (RER).

**E. MATERIAL CERTIFICATIONS**

1. Pecora Corp. Part No. **Pecora 895 EPDM exterior glazing gasket** complying with ASTM C 794—30 pli, ASTM D412—Tension of 550 PSI, ASTM D 624—40 lbs./ in., ASTM D 2240—Hardness Shore A 27 Durometer, ASTM C 510—None, ASTM D 471—70 HRS 257°F and ASTM D 3835—3.0 HRS 180°F, ASTM C 719—±50%, ASTM D 3960—12 g/L, ASTM C 679—3hrs. 7 to 14 days, ASTM C 639—Nil.



Jaime D. Gascon, P. E.  
Product Control Section Supervisor

NOA No. 15-0120.02

Expiration Date: June 17, 2019

Approval Date: April 09, 2015

Sunshine Windows Manufacturing, Inc.

NOTICE OF ACCEPTANCE: EVIDENCE SUBMITTED

**F. STATEMENTS**

1. Statement letter of conformance to, complying with **FBC 5<sup>th</sup> Edition (2014)** and of no financial interest, dated 01/05/15, signed and sealed by Francisco Hernandez, P. E.
2. Department of State Certification of **SUNSHINE WINDOWS MANUFACTURING CORPORATION, INC.** as a for profit corporation, active and organized under the laws of the State of Florida, dated 11/24/14 and filed by the Secretary of State.
3. Statement letter of conformance, complying with **FBC-2010** and of no financial interest, dated 03/09/12, signed and sealed by Francisco Hernandez, P. E.  
*(Submitted under previous NOA No.12-0314.10)*
4. Laboratory compliance letter for Test Reports No.'s **FTL-5542**, dated 07/01/08 and **FTL-5231**, dated 04/09/07, both issued by Fenestration Testing Laboratory, Inc., signed and sealed by Carlos S. Rionda, P. E.  
*(Submitted under previous NOA No.08-1224.11)*


**G. OTHERS**

1. Notice of Acceptance No. **14-0203.04**, issued to Sunshine Windows Manufacturing, Inc. for their Series "2009 Outswing Aluminum Casement Window - N.I.", approved on 03/27/14 and expiring on 06/17/19.



---

Jaime D. Gascon, P. E.  
Product Control Section Supervisor  
NOA No. 15-0120.02  
Expiration Date: June 17, 2019  
Approval Date: April 09, 2015

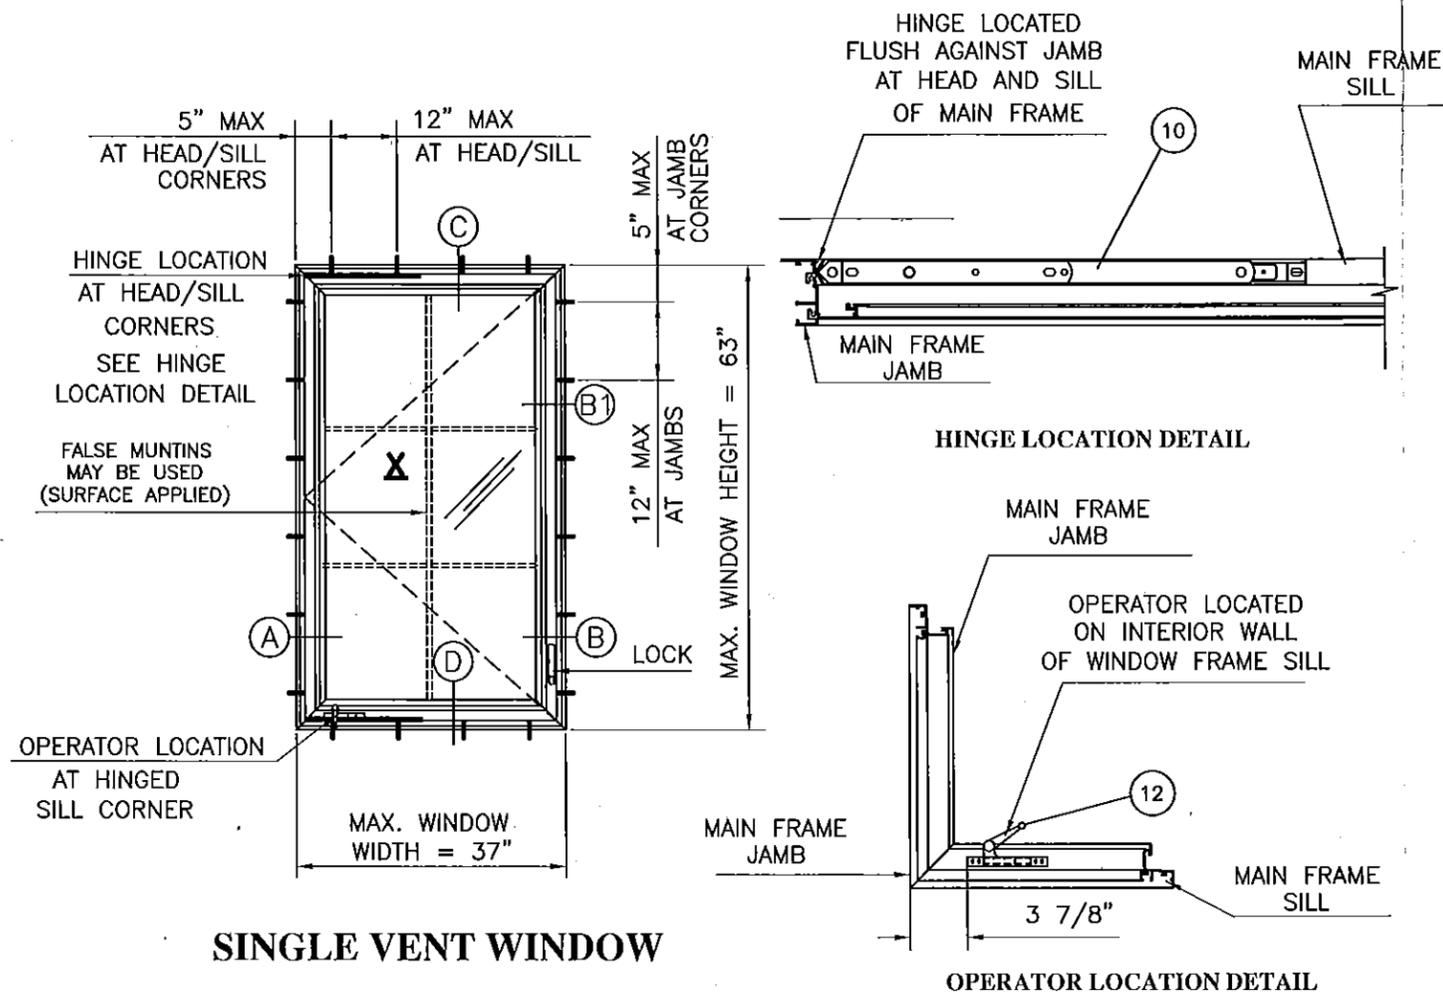


**SINGLE VENT WINDOW**

DESIGN PRESSURES CHART - PSF										
WINDOW DIMENSION		NUMBER OF ANCHORS		1/4" ANNEALED GLASS		3/16" TEMPERED GLASS		1/4" TEMPERED GLASS		
				EXT.	INT.	EXT.	INT.	EXT.	INT.	
WIDTH	HEIGHT	AT HEAD AND AT SILL	PER JAMB							
STANDARD SIZES	19 1/8"	26"	2	3	70.00	135.40	150.00	174.10	150.00	209.00
	26 1/2"		3		70.00	97.70	125.70	125.70	150.00	209.00
	37"		4		70.00	76.75	98.70	98.70	150.00	164.50
	19 1/8"	38 3/8"	2	4	70.00	127.40	150.00	163.80	150.00	209.00
	26 1/2"		3		70.00	97.70	125.65	125.65	150.00	209.00
	37"		4		70.00	70.00	90.00	90.00	150.00	150.00
MODULAR SIZES	19 1/8"	50 5/8"	2	5	70.00	117.90	150.00	151.60	150.00	209.00
	26 1/2"		3		70.00	93.50	120.33	120.20	150.00	199.15
	37"		4		70.00	70.00	90.00	90.00	150.00	150.00
	19 1/8"	63"	2	6	70.00	112.75	145.00	145.00	150.00	209.00
	26 1/2"		3		70.00	87.40	112.40	112.40	150.00	179.55
	37"		4		62.30	62.30	90.00	90.00	143.75	143.75
MODULAR SIZES	24"	24"	3	3	70.00	107.90	138.75	138.75	150.00	209.00
	36"		4		70.00	80.90	104.00	104.00	150.00	173.40
	24"	36"	3	4	70.00	107.90	138.75	138.75	150.00	209.00
	36"		4		70.00	71.90	92.50	92.50	150.00	154.15
	24"	48"	3	5	70.00	101.60	130.65	130.65	150.00	209.00
	36"		4		70.00	71.90	92.50	92.50	150.00	154.15
24"	60"	3	6	70.00	95.25	122.50	122.50	150.00	204.15	
36"		4		68.40	68.40	92.50	92.50	150.00	154.15	

**GENERAL NOTES:**

- THIS PRODUCT MEETS THE REQUIREMENTS OF FBC 5TH EDITION (2014).
- MIAMI-DADE APPROVED SHUTTERS ARE REQUIRED.
- HINGE LEFT OR HINGE RIGHT CONFIGURATION.
- FOR NUMBER OF ANCHORS FOR EACH UNIT SIZE REFER TO DESIGN PRESSURES CHART.
- FOR ANCHOR TYPE AND SPACING REFER TO TYPICAL ELEVATIONS AND SECTIONS ON SHEET 4 THRU 6.
- CONCRETE / MASONRY STRUCTURE FOR UNIT ATTACHMENT SHALL COMPLY WITH THE FOLLOWING REQUIREMENTS:
  - CONCRETE STRENGTH  $F_c'28 = 3000$  PSI MIN.
  - CMU AS PER ASTM C90. CMU MUST BE 8-INCH THICK, NORMAL WEIGHT BLOCKS WITH A MINIMUM COMPRESSIVE STRENGTH OF 1.9 KSI.
  - FILLED CMU  $F_m' = 2000$  PSI MIN.
- USE NON-SHRINK, NON-METALIC HYDRAULIC CEMENT GROUT PER ASTM C1107/C1107M STANDARD SPECIFICATION FOR PACKAGED DRY.
- WOOD HOST STRUCTURE SHALL BE "SOUTHERN YELLOW PINE"  $G = 0.55$  OR GREATER DENSITY.
- STEEL HOST STRUCTURE SHALL NOT BE LESS THAN 18 GAUGE. STEEL SHALL BE  $F_y = 36$  KSI MIN.
- THE THICKNESS OF THE ALUMINUM HOST STRUCTURE SHALL NOT BE LESS THAN 1/8". ALUMINUM SHALL BE 6063-T6.
- 1X OR 2X WOOD BUCKS NOT INCLUDED IN THE SCOPE OF THIS PRODUCT APPROVAL SHALL BE PROPERLY ATTACHED TO SUSTAIN AND TRANSFER THE LOADS IMPOSED BY THE GLAZING SYSTEM TO THE STRUCTURE AND SHALL BE APPROVED BY THE BUILDING OFFICIAL PRIOR TO DOOR INSTALLATION.
- ALUMINUM IN CONTACT WITH DISSIMILAR MATERIALS SHALL BE PROTECTED (BY OTHERS) AS SPECIFIED IN FBC 5TH EDITION (2014).

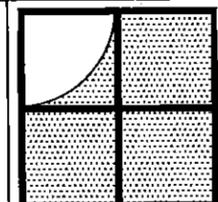

Sunshine Windows Manufacturing, Inc.  
 1745 W. 33rd Place  
 Hialeah, Florida 33012  
 Ph: (305)364-9952  
 Fax: (305)828-5118




**SERIES 2009 OUT-SWINGING ALUMINUM CASEMENT WINDOW NON-IMPACT RESISTANT GLASS**

No	DATE	REVISION
1	03-06-12	UPDATED FOR 2010 FBC
2	12-19-14	REVISION IN COMPLIANCE WITH FBC 5TH EDITION (2014)


PRODUCT REVISED as complying with the Florida Building Code  
 Acceptance No. **15-0120.02**  
 Expiration Date **06/17/2019**  
 By *[Signature]*  
 Miami Dade Product Control

*[Signature]*  
 12-19-14  
 FRANCISCO HERNANDEZ  
 FLORIDA PE # 51393

DRAWING No. CS09-02  
 DATE: 12-03-08  
 SCALE: NTS  
 SHEET 1 OF 6

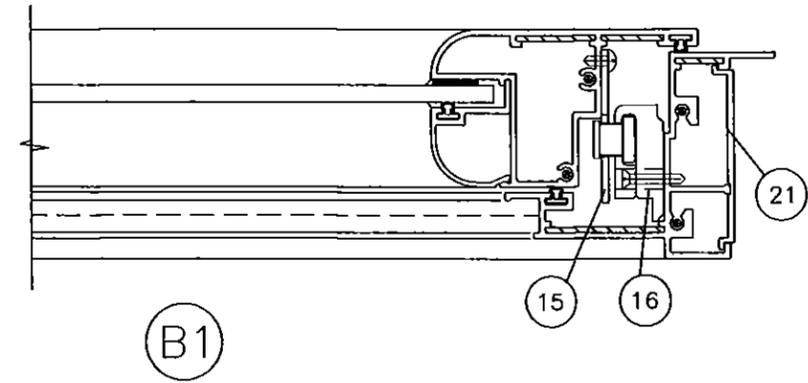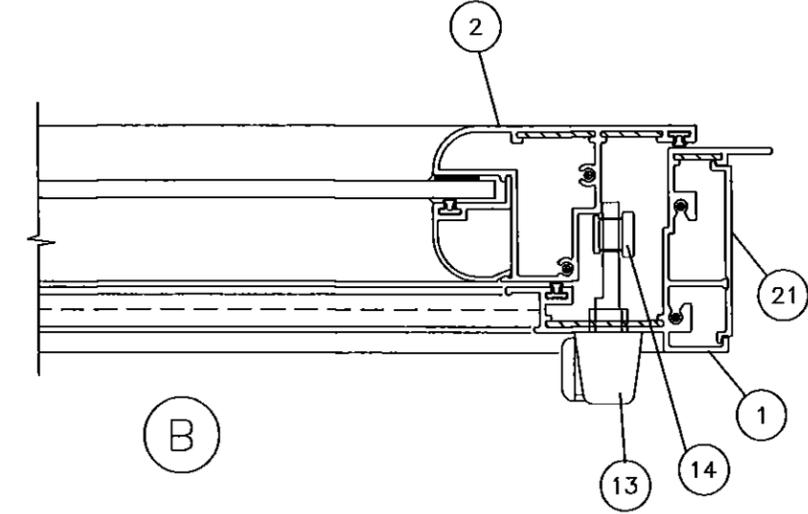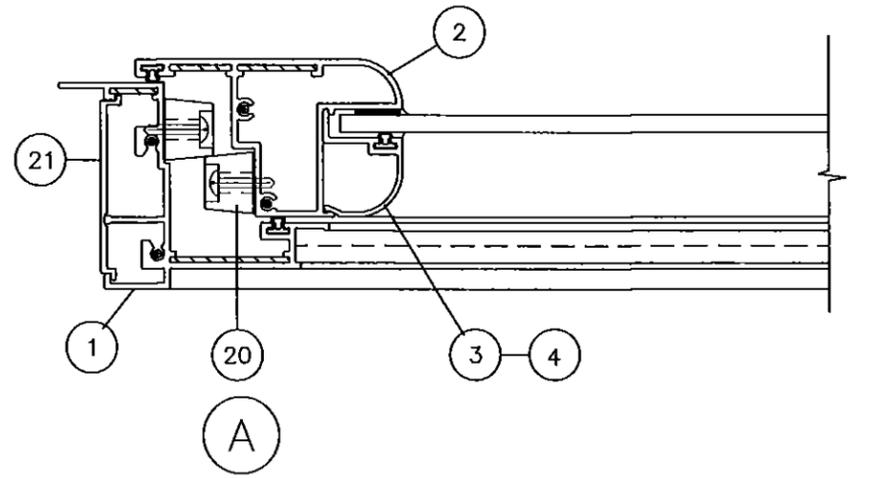


**HORIZONTAL SECTIONS**

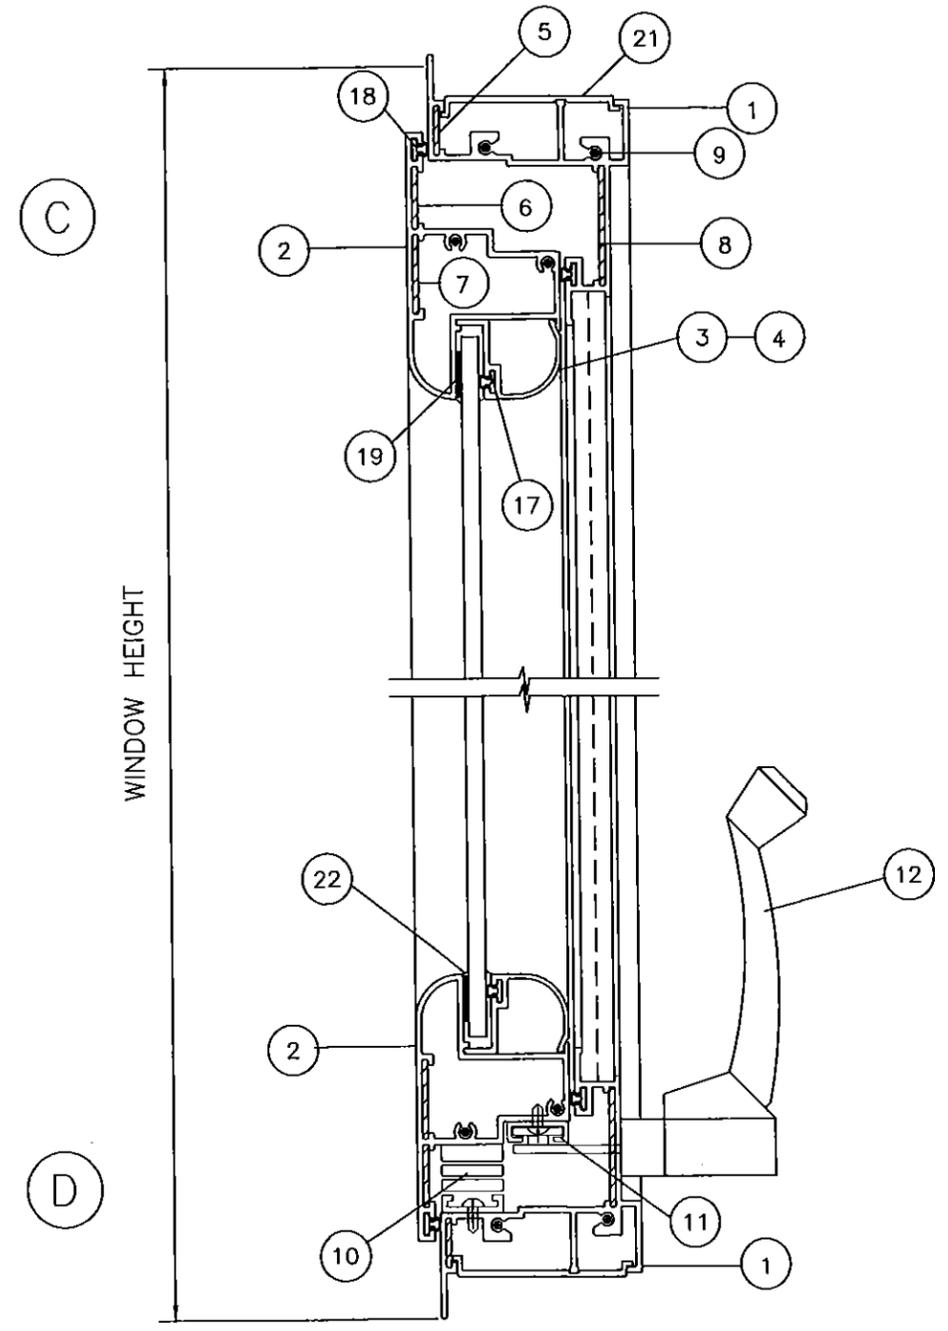

WINDOW HEIGHT

**VERTICAL SECTION**

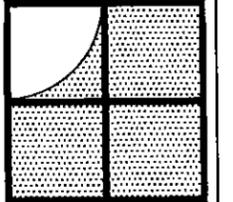

Sunshine Windows Manufacturing, Inc.  
 1745 W. 33rd Place  
 Hialeah, Florida 33012  
 Ph: (305)364-9952  
 Fax:(305)828-5118

**SERIES 2009 OUT-SWINGING ALUMINUM CASEMENT WINDOW NON-IMPACT RESISTANT GLASS**

No	DATE	REVISION
1	03-06-12	NO CHANGE THIS SHEET
2	12-19-14	REVISION IN COMPLIANCE WITH FBC 5TH EDITION (2014)

PRODUCT REVISED as complying with the Florida Building Code  
 Acceptance No. **15-0120-02**  
 Expiration Date **06/17/2019**  
 By *[Signature]*  
 Miami Dade Product Control

*[Signature]*  
 12-19-14  
 FRANCISCO HERNANDEZ  
 FLORIDA PE # 51393


DRAWING No. CS09-02  
 DATE: 12-03-08  
 SCALE: 1/2"=1"  
 SHEET 2 OF 6

MATERIAL LIST

ITEM #	PART #	QTY	DESCRIPTION	MATERIAL	REMARKS
1	OC-3430	4	FRAME	6063-T5	
2	OC-3428	1	VENT	6063-T5	
3	OC-3427	AS RQD	CURVED GLAZING BEAD	6063-T5	
4	OC-3427 A	AS RQD	RECTANGULAR GLAZING BEAD	6063-T5	
5	-	1	.057" THICK CORNER KEY	STAINLESS STEEL	
6	-	1	.057" THICK CORNER KEY	STAINLESS STEEL	
7	-	1	.057" THICK CORNER KEY	STAINLESS STEEL	
8	-	1	.057" THICK CORNER KEY	STAINLESS STEEL	
9	-	16	ASSEMBLY SCREWS	# 8 X 1" PH SMS	
10	35.13.00	1	EGRESS 4 BAR HINGE	STAINLESS STEEL	TRUTH HARDWARE
11	30175	1	TRACK	STAINLESS STEEL	TRUTH HARDWARE


MATERIAL LIST

ITEM #	PART #	QTY	DESCRIPTION	MATERIAL	REMARKS
12	23.01	1	SINGLE ARM OPERATOR	STEEL	TRUTH HARDWARE
13	24.30	1	MULTI-POINT LOCK	ZINC	TRUTH HARDWARE
14	11901-22	1	TIE BAR	STEEL	TRUTH HARDWARE
15	31648	AS RQD	KEEPERS	STEEL	TRUTH HARDWARE
16	03144	AS RQD	TIE BAR GUIDE	NYLON	ULTRA HARDWARE
17	4905	AS RQD	GLAZING BEAD BULB	VINYL	TRUTH HARDWARE
18	E20310KN	AS RQD	WEATHER STRIP BULB	VINYL	ULTRAFAB
19	-	AS RQD	GLAZING TAPE	FOAM	FRANK LOWE
20	-	AS RQD	SNUBBERS	NYLON	
21	-	4	SHEAR PLATE	6063-T5	FULL LENGTH
22	-	AS RQD	DOW CORNING 899	SILICONE SEALANT	

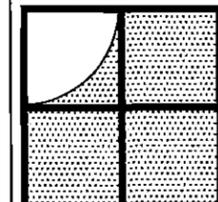

Sunshine Windows Manufacturing, Inc.  
 1745 W. 33rd Place  
 Hialeah, Florida 33012  
 Ph: (305)364-9952  
 Fax:(305)828-5118

SERIES 2009 OUT-SWINGING  
 ALUMINUM CASEMENT WINDOW  
 NON-IMPACT RESISTANT GLASS

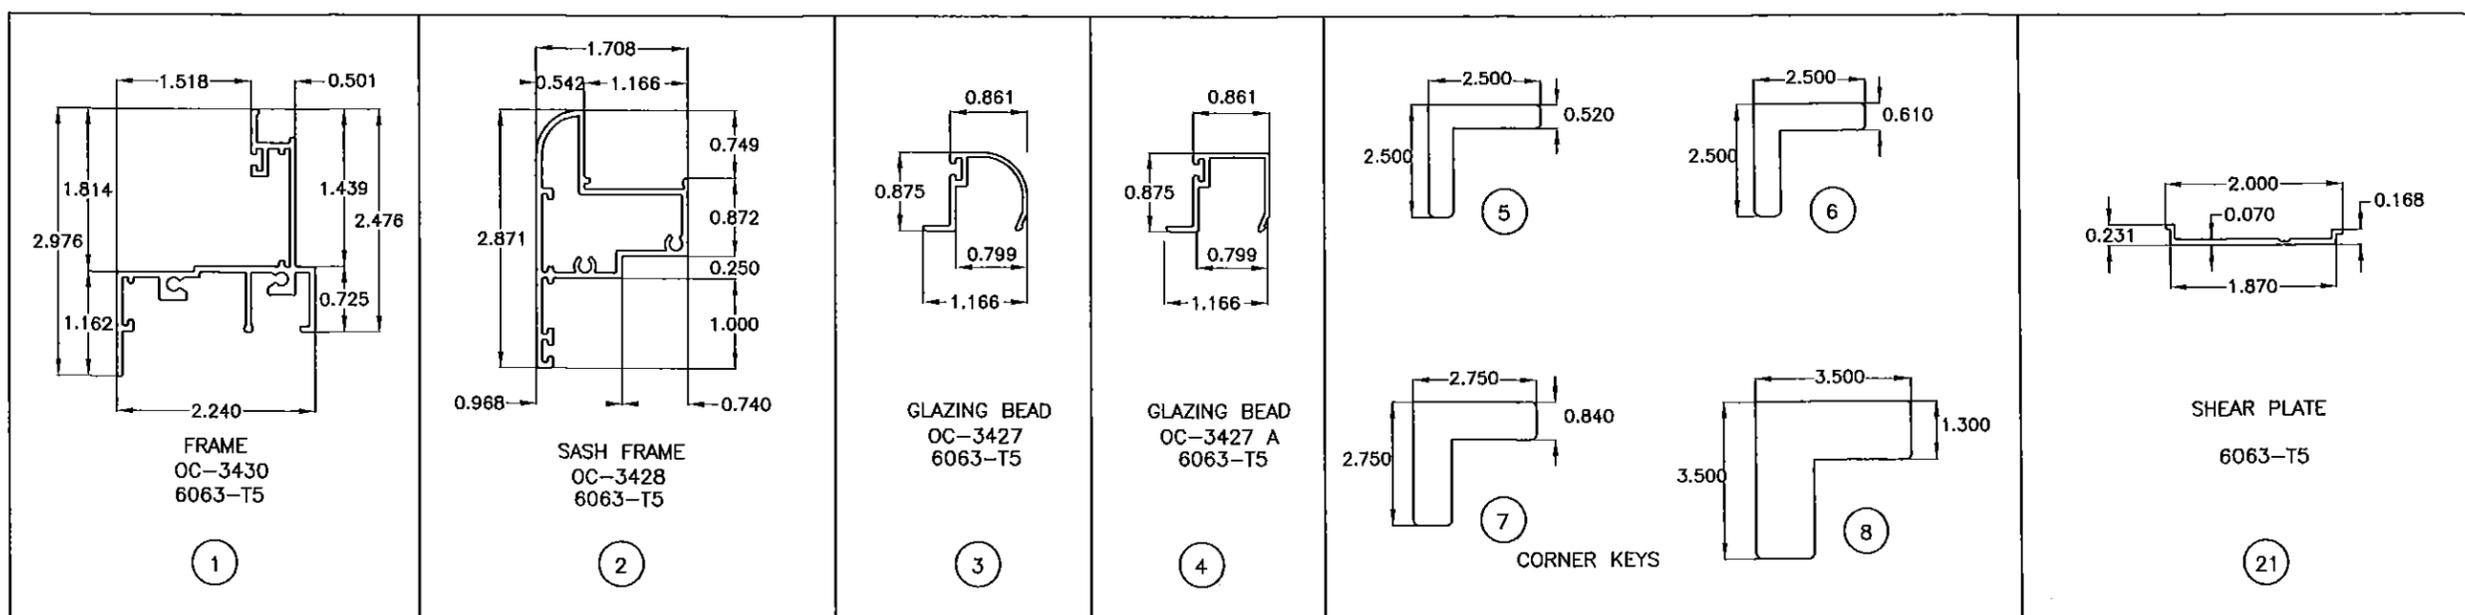


PRODUCT REVISED  
 as complying with the Florida  
 Building Code  
 Acceptance No. 15-0120.02  
 Expiration Date 06/17/2019  
 By Francisco Hernandez  
 Miami Dade Product Control

FRANCISCO HERNANDEZ  
 FLORIDA PE # 51393

No	DATE	REVISION
1	03-06-12	NO CHANGE THIS SHEET
2	12-19-14	REVISION IN COMPLIANCE WITH FBC 5TH EDITION (2014)

DRAWING No.  
 CS09-02  
 DATE: 12-03-08  
 SCALE: 1/2"=1"  
 SHEET 3 OF 6

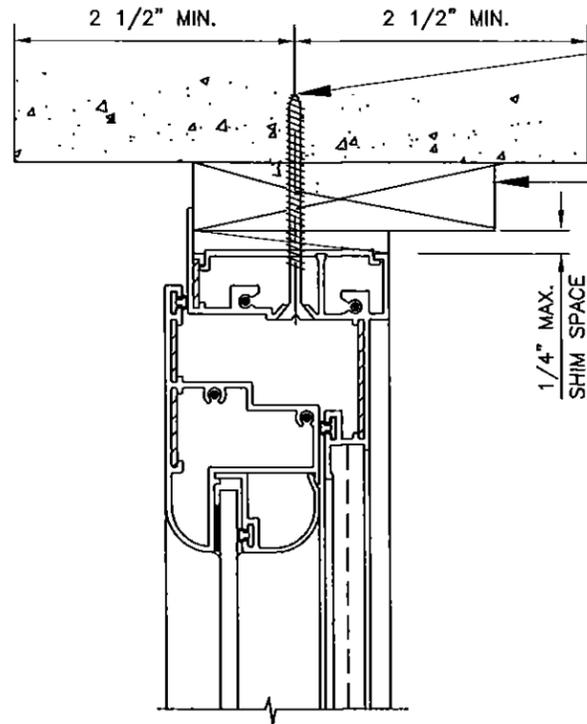


1/4" ULTRACON BY ELCO WITH 1 1/4" MIN. EMBEDMENT INTO CONCRETE THROUGH 1" BY WOOD BUCK (FOR NUMBER OF ANCHORS AND MAX. SPACING REFER TO DESIGN PRESSURES CHART AND ELEVATION ON SHEET 1 OF 6)

1" BY WOOD BUCK WOOD BUCKS BY OTHERS MUST BE PROPERLY SEALED AND ANCHORED TO TRANSFER LOADS TO THE STRUCTURE . SHOULD BE APPROVED BY BUILDING OFFICIAL PRIOR TO WINDOW INSTALLATION,

1/4" MAX. SHIM SPACE

ATTACHMENT TO CONCRETE

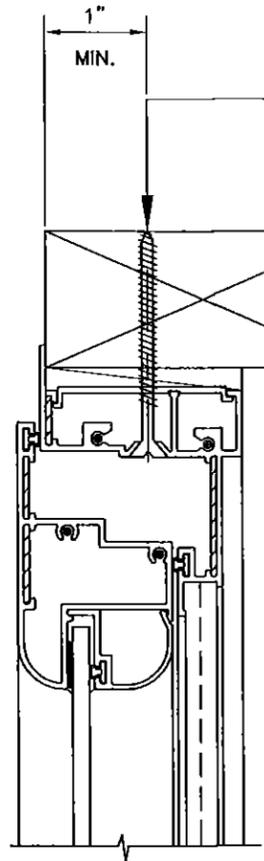


1/4" ULTRACON BY ELCO WITH 1 1/2" MIN. PENETRATION INTO WOOD. (FOR NUMBER OF ANCHORS AND MAX. SPACING REFER TO DESIGN PRESSURES CHART AND ELEVATION ON SHEET 1 OF 6)

2" BY WOOD BUCK WOOD BUCKS BY OTHERS MUST BE PROPERLY SEALED AND ANCHORED TO TRANSFER LOADS TO THE STRUCTURE . SHOULD BE APPROVED BY BUILDING OFFICIAL PRIOR TO WINDOW INSTALLATION,

1/4" MAX. SHIM SPACE

ATTACHMENT TO WOOD

METAL STRUCTURAL MEMBER BY OTHERS (SHALL WITHSTAND ANCHOR SHEAR FORCES) MINIMUM THICKNESS = 1/8"

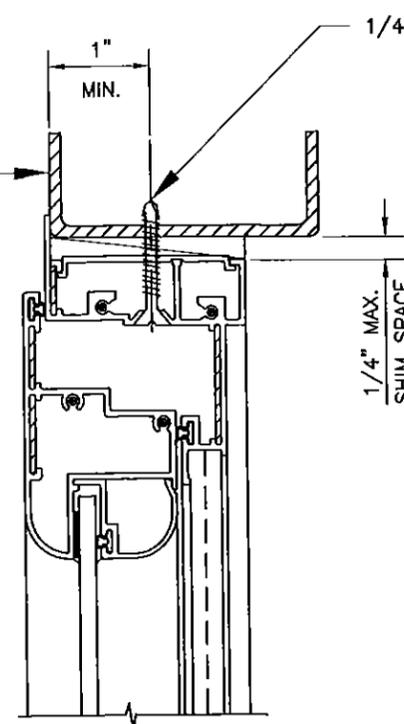

1/4" SMS. THROUGH METAL (FOR NUMBER OF ANCHORS AND AND MAX. SPACING REFER TO DESIGN PRESSURES CHART AND ELEVATION ON SHEET 1 OF 6)

1/4" MAX. SHIM SPACE


ATTACHMENT TO METAL STRUCTURE

**TYPICAL SECTIONS AT HEAD**

PRODUCT REVISED as complying with the Florida Building Code  
 Acceptance No. 15-0120.02  
 Expiration Date 06/17/2019  
 By Francisco Hernandez  
 Miami Dade Product Control

*[Signature]*  
 12-19-14

FRANCISCO HERNANDEZ  
 FLORIDA PE # 51393

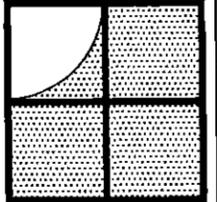


Sunshine Windows Manufacturing, Inc.  
 1745 W. 33rd Place  
 Hialeah, Florida 33012  
 Ph: (305)364-9952  
 Fax:(305)828-5118

**SERIES 2009 OUT-SWINGING ALUMINUM CASEMENT WINDOW NON-IMPACT RESISTANT GLASS**

No	DATE	REVISION
1	03-06-12	NO CHANGE THIS SHEET
2	12-19-14	REVISION IN COMPLIANCE WITH FBC 5TH EDITION (2014)

DRAWING No. CS09-02  
 DATE: 12-03-08  
 SCALE: 1/2"=1"  
 SHEET 4 OF 6


1/4" ULTRACON BY ELCO WITH 1 1/4" MIN. EMBEDMENT INTO CONCRETE THROUGH 1" BY WOOD BUCK (FOR NUMBER OF ANCHORS AND MAX. SPACING REFER TO DESIGN PRESSURES CHART AND ELEVATION ON SHEET 1 OF 6)

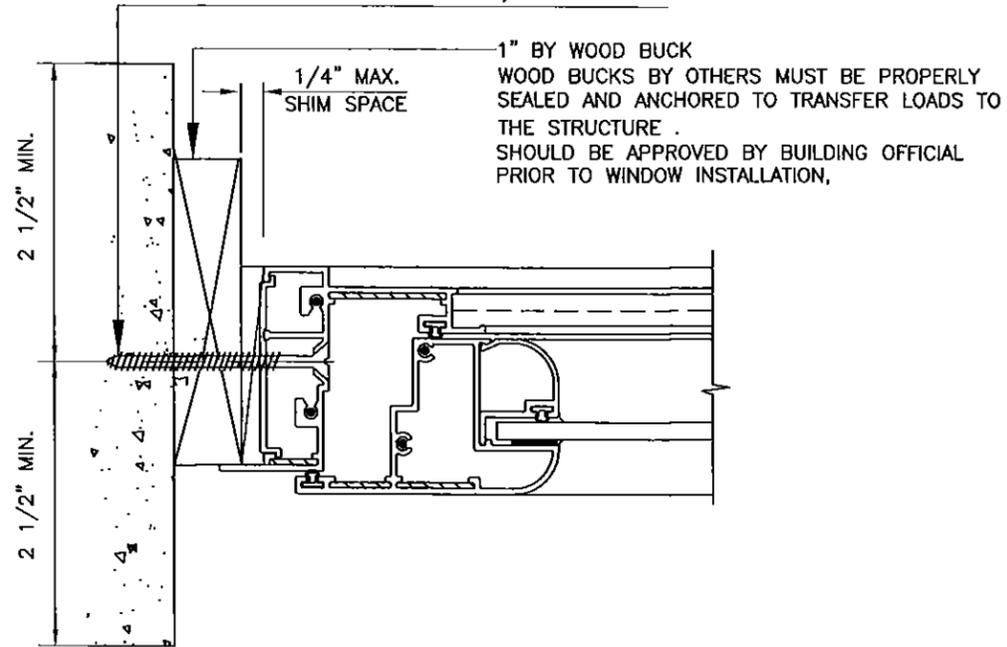

ATTACHMENT TO CONCRETE


METAL STRUCTURAL MEMBER BY OTHERS (SHALL WITHSTAND ANCHOR SHEAR FORCES) MINIMUM THICKNESS = 1/8"

1/4" SMS. THROUGH METAL (FOR NUMBER OF ANCHORS AND MAX. SPACING REFER TO DESIGN PRESSURES CHART AND ELEVATION ON SHEET 1 OF 6)

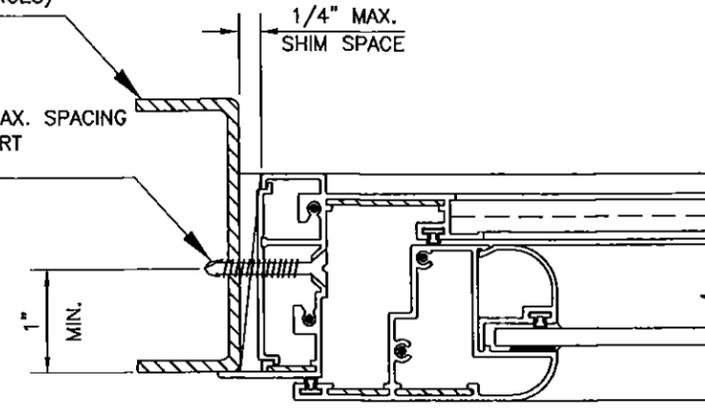


ATTACHMENT TO METAL STRUCTURE

1/4" SMS WITH 1 1/2" MIN. PENETRATION INTO WOOD. (FOR NUMBER OF ANCHORS AND MAX. SPACING REFER TO DESIGN PRESSURES CHART AND ELEVATION ON SHEET 1 OF 6)

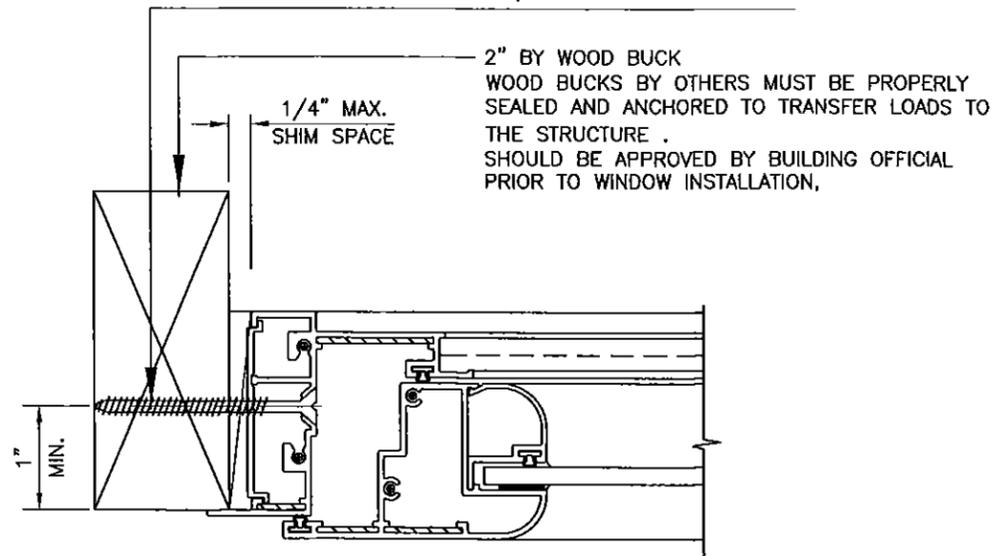


ATTACHMENT TO WOOD

TYPICAL SECTIONS AT JAMBS

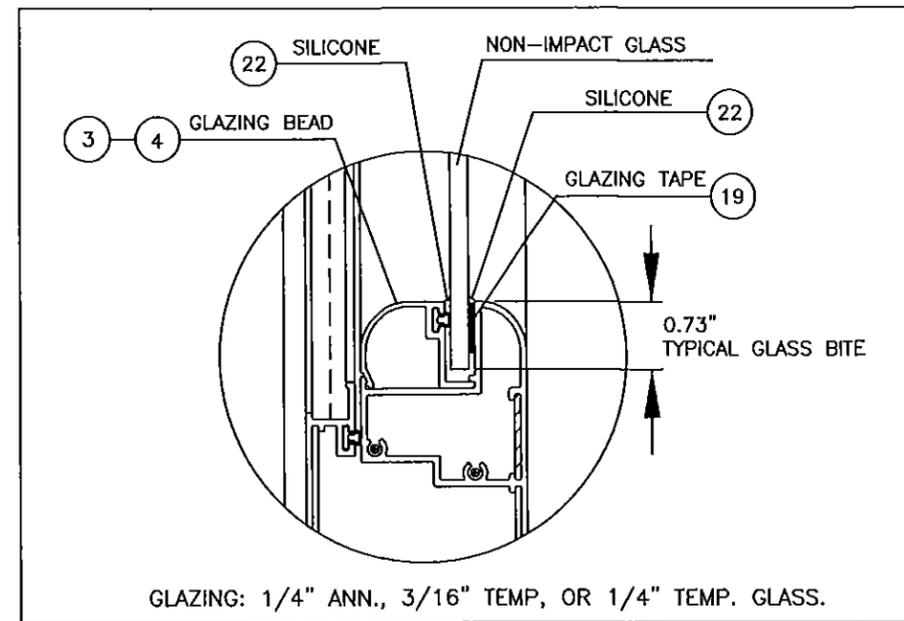

GLAZING DETAIL

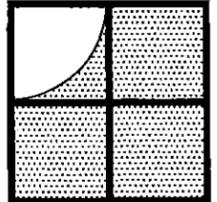

Sunshine Windows Manufacturing, Inc.  
1745 W. 33rd Place  
Hialeah, Florida 33012  
Ph: (305)364-9952  
Fax:(305)828-5118


SERIES 2009 OUT-SWINGING ALUMINUM CASEMENT WINDOW NON-IMPACT RESISTANT GLASS

No	DATE	REVISION
1	03-06-12	NO CHANGE THIS SHEET
2	12-19-14	REVISION IN COMPLIANCE WITH FBC 5TH EDITION (2014)

PRODUCT REVISED as complying with the Florida Building Code  
Acceptance No. **15-0120.02**  
Expiration Date **06/17/2019**  
By *[Signature]*  
Miami Dade Product Control


*[Signature]*  
12-19-14  
FRANCISCO HERNANDEZ  
FLORIDA PE # 51393

DRAWING No. CS09-02  
DATE: 12-03-08  
SCALE: 1/2"=1"  
SHEET 5 OF 6

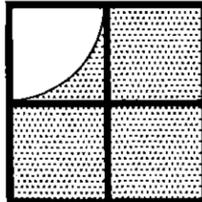

Sunshine Windows  
Manufacturing, Inc.  
1745 W. 33rd Place  
Hialeah, Florida 33012  
Ph: (305)364-9952  
Fax: (305)828-5118

**SERIES 2009 OUT-SWINGING  
ALUMINUM CASEMENT WINDOW  
NON-IMPACT RESISTANT GLASS**

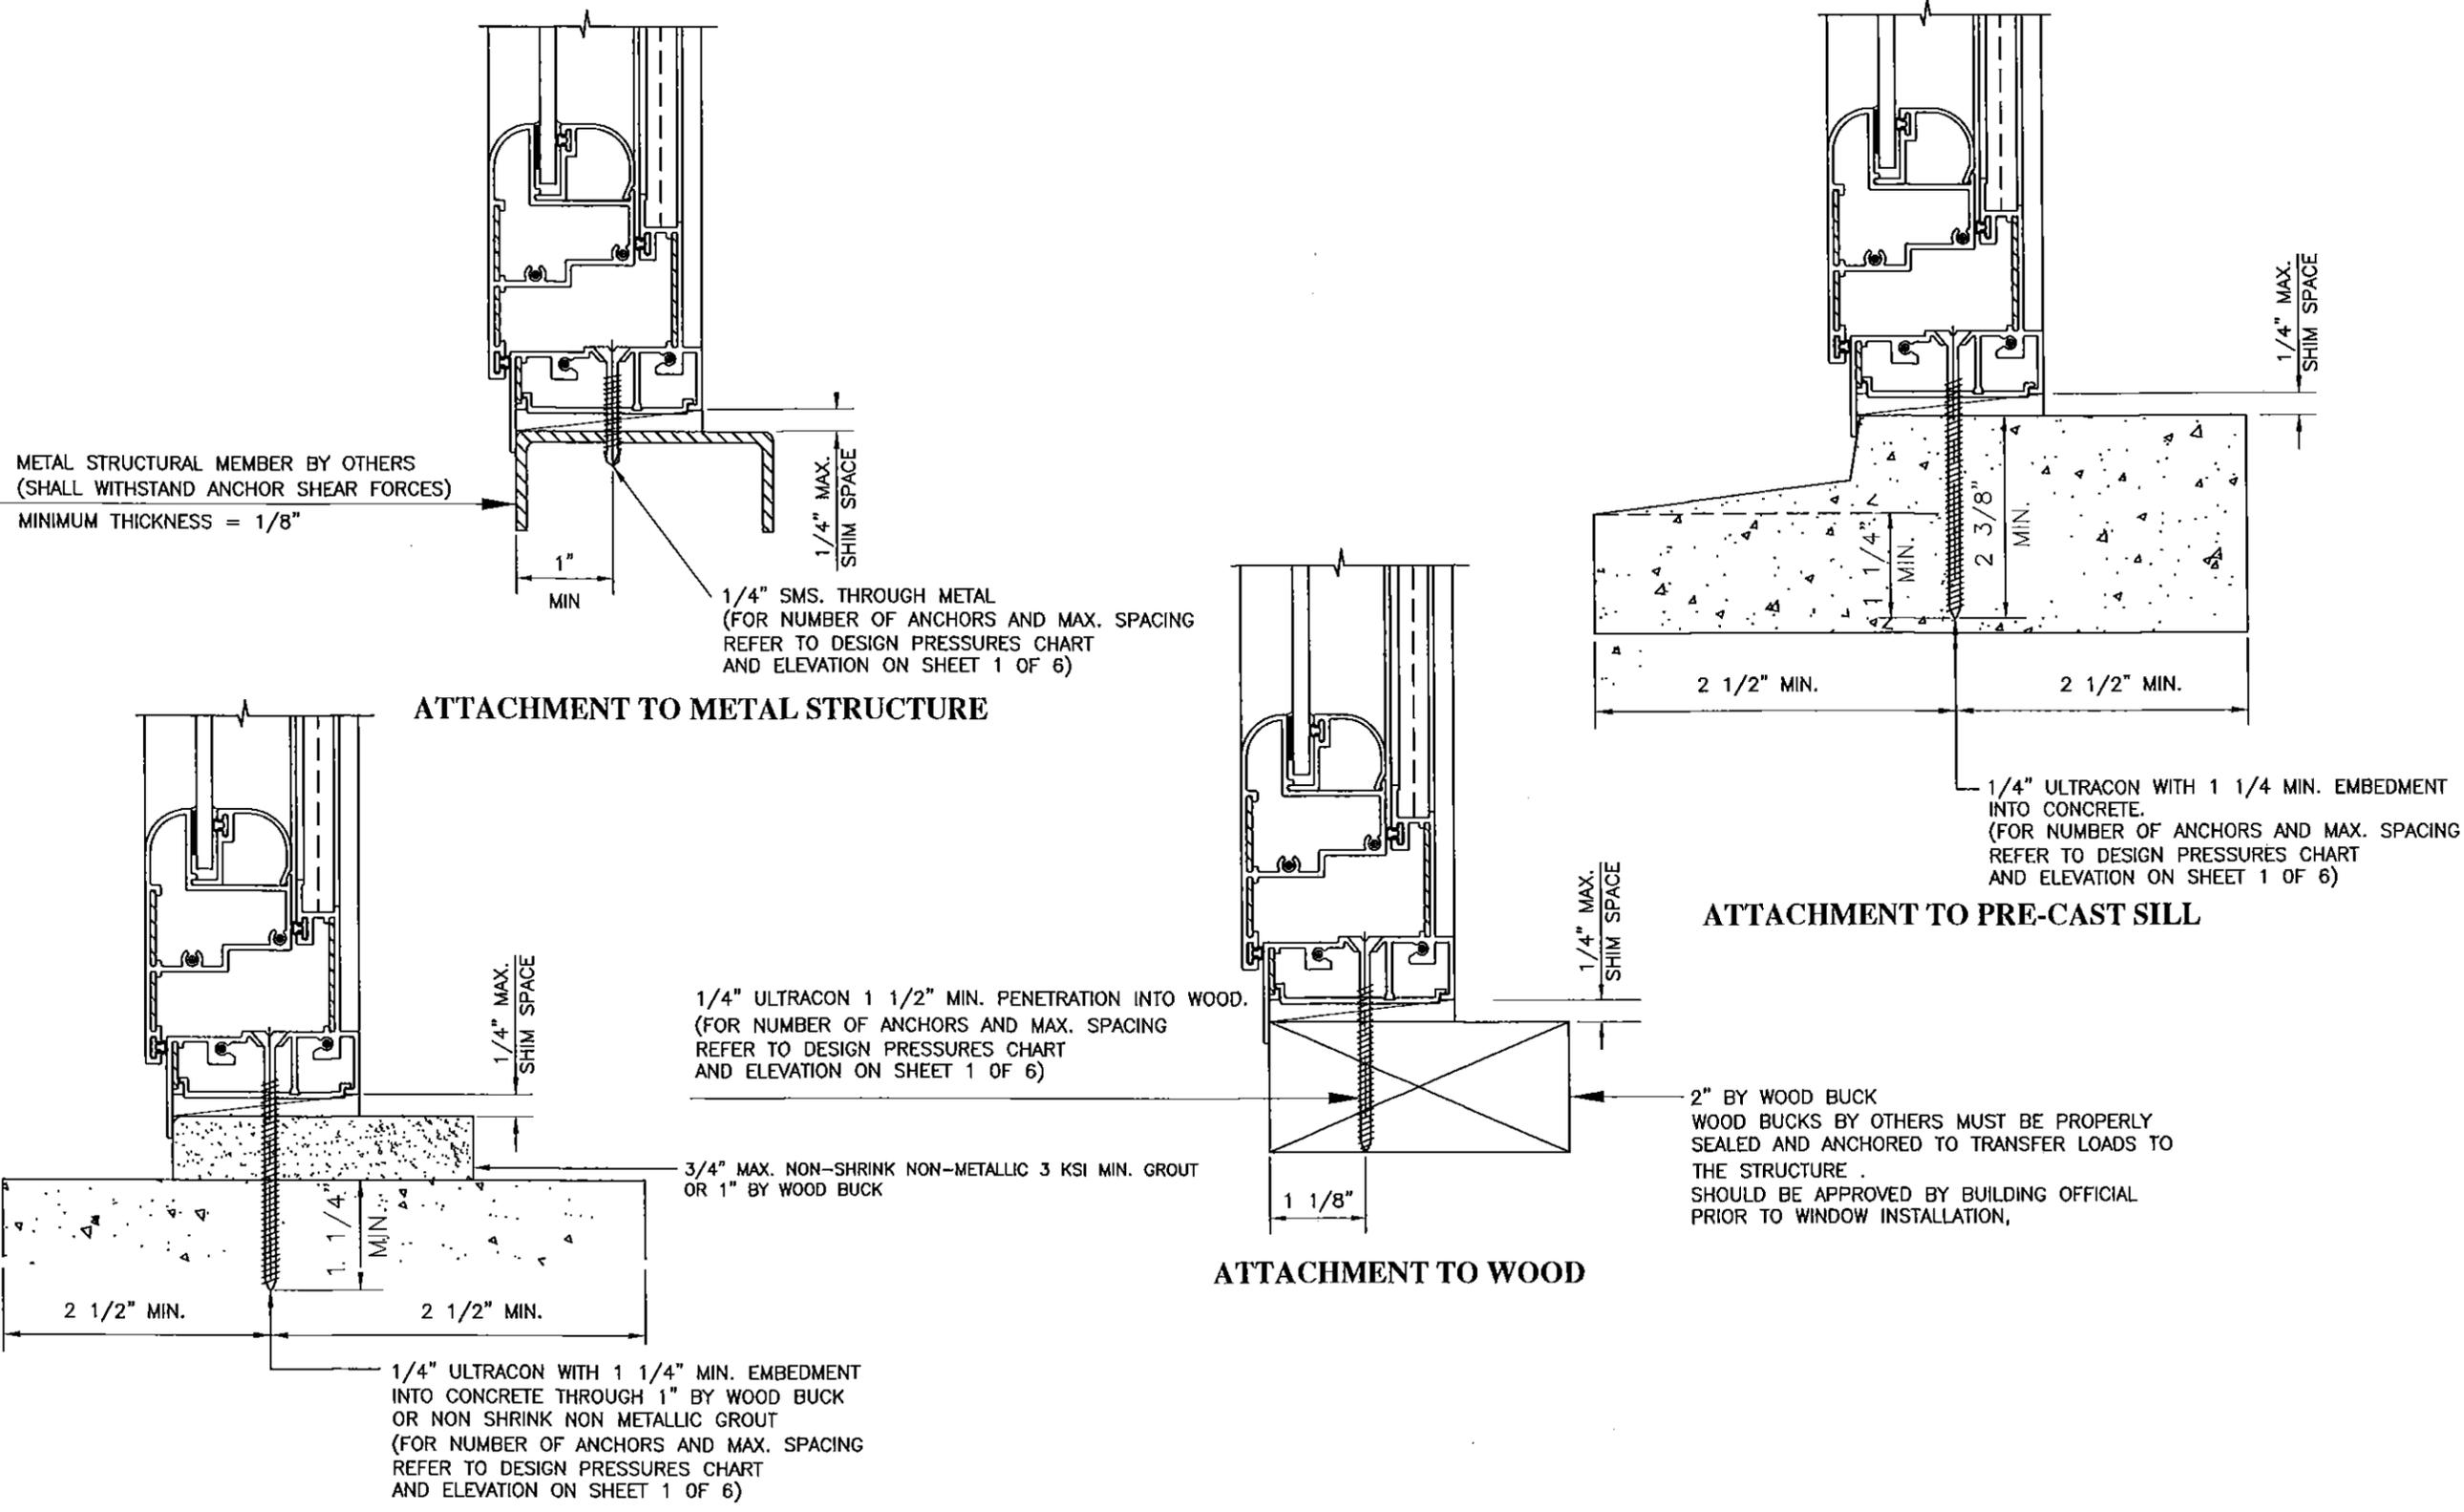

**TYPICAL SECTIONS AT SILL**

No.	DATE	REVISION
1	03-06-12	NO CHANGE THIS SHEET
2	12-19-14	REVISION IN COMPLIANCE WITH FBC 5TH EDITION (2014)

PRODUCT REVISED  
as complying with the Florida  
Building Code **15-0120.02**  
Acceptance No.  
Expiration Date **06/17/2019**  
By *[Signature]*  
Miami Dade Product Control

*[Signature]*  
12-19-14  
FRANCISCO HERNANDEZ  
FLORIDA PE # 51393

DRAWING No.  
CS09-02  
DATE: 12-03-08  
SCALE: 1/2"=1"  
SHEET 6 OF 6