



DEPARTMENT OF REGULATORY AND ECONOMIC RESOURCES (RER)
BOARD AND CODE ADMINISTRATION DIVISION

NOTICE OF ACCEPTANCE (NOA)

MIAMI-DADE COUNTY
PRODUCT CONTROL SECTION
11805 SW 26 Street, Room 208
Miami, Florida 33175-2474
T (786) 315-2590 F (786) 315-2599
www.miamidade.gov/economy

GAF

**1 Campus Drive
Parsippany, NJ 07054**

SCOPE: This NOA is being issued under the applicable rules and regulations governing the use of construction materials. The documentation submitted has been reviewed and accepted by Miami-Dade County RER-Product Control Section to be used in Miami Dade County and other areas where allowed by the Authority Having Jurisdiction (AHJ).

This NOA shall not be valid after the expiration date stated below. The Miami-Dade County Product Control Section (In Miami Dade County) and/or the AHJ (in areas other than Miami Dade County) reserve the right to have this product or material tested for quality assurance purposes. If this product or material fails to perform in the accepted manner, the manufacturer will incur the expense of such testing and the AHJ may immediately revoke, modify, or suspend the use of such product or material within their jurisdiction. RER reserves the right to revoke this acceptance, if it is determined by Miami-Dade County Product Control Section that this product or material fails to meet the requirements of the applicable building code.

This product is approved as described herein, and has been designed to comply with the Florida Building Code, including the High Velocity Hurricane Zone.

DESCRIPTION: GAF WeatherSide™ Fiber Cement Siding

APPROVAL DOCUMENT: Drawing No. 2010.G33560CT, titled "GAF WeatherSide Profile 12, Purity Straight, Purity Thatched, Purity Wavy and Profile 9", sheets 1 through 3 of 3, dated 08/14/2013, with revision 02 dated 04/10/2015, prepared by Trinity ERD, signed and sealed by Robert Nieminen, P.E., bearing the Miami-Dade County Product Control revision stamp with the Notice of Acceptance number and expiration date by the Miami-Dade County Product Control Section.

MISSILE IMPACT RATING: Large and Small Missile Impact Resistant

LABELING: Each unit shall bear a permanent label with the manufacturer's name or logo, city, state, model/series and the following statements: "ASTM C 1186, Type A compliant" and "Miami-Dade County Product Control Approved", unless otherwise noted herein.

RENEWAL of this NOA shall be considered after a renewal application has been filed and there has been no change in the applicable building code negatively affecting the performance of this product.

TERMINATION of this NOA will occur after the expiration date or if there has been a revision or change in the materials, use, and/or manufacture of the product or process. Misuse of this NOA as an endorsement of any product, for sales, advertising or any other purposes shall automatically terminate this NOA. Failure to comply with any section of this NOA shall be cause for termination and removal of NOA.

ADVERTISEMENT: The NOA number preceded by the words Miami-Dade County, Florida, and followed by the expiration date may be displayed in advertising literature. If any portion of the NOA is displayed, then it shall be done in its entirety.

INSPECTION: A copy of this entire NOA shall be provided to the user by the manufacturer or its distributors and shall be available for inspection at the job site at the request of the Building Official.

This NOA revises NOA # 13-0604.07 and consists of this page 1 and evidence page E-1, as well as approval document mentioned above.

The submitted documentation was reviewed by Carlos M. Utrera, P.E.



Handwritten signature and date: 06/12/2015

NOA No. 15-0128.01
Expiration Date: October 31, 2018
Approval Date: June 18, 2015
Page 1

NOTICE OF ACCEPTANCE: EVIDENCE SUBMITTED

A. DRAWINGS

1. Drawing No. **2010.G33560CT**, titled "GAF WeatherSide Profile 12, Purity Straight, Purity Thatched, Purity Wavy and Profile 9", sheets 1 through 3 of 3, dated 08/14/2013, with revision 02 dated 04/10/2015, prepared by Trinity ERD, signed and sealed by Robert Nieminen, P.E.

B. TESTS "Submitted under NOA # 13-0604.07"

1. Test reports on 1) Uniform Static Air Pressure Test, Loading per FBC TAS 202-94
2) Cyclic Wind Pressure Loading per FBC, TAS 203-94
along with marked-up drawings of GAF-ELK WeatherSide Profile 12 Fiber Cement Siding, prepared by Farabaugh Engineering and Testing, Inc., Test Report No. **T135-11**, dated 02/18/2011, signed and sealed by Daniel G. Farabaugh, P.E.

C. CALCULATIONS "Submitted under NOA # 13-0604.07"

1. Anchor verification calculations prepared by Trinity ERD, dated 02/18/2011, signed and sealed by Robert Nieminen, P.E.

D. QUALITY ASSURANCE

1. Miami-Dade Department of Regulatory and Economic Resources (RER)

E. MATERIAL CERTIFICATIONS

1. Test report on fiber cement physical and mechanical properties per ASTM C1185 and C1186 of GAF WeatherSide Fiber Cement, prepared by Trinity ERD, Test Report No. 30200.01.10, dated 01/08/2010, signed by Robert Nieminen, P.E.
2. Test report on Surface Burning Characteristics per UL 723 of GAF mineral and fiberboards, Test Report No. R19185, dated 10/27/1999, signed by James F. Smith.
3. Test report on Behavior of Materials in a Vertical Tube Furnace per ASTM E136 of GAF exterior wall siding materials, Test Report No. SV18097, Project 10CA32578, dated 07/21/2010, signed by R. K. Laymon.

F. STATEMENTS

1. Statement letter of code conformance to 2010 and 5th edition (2014) FBC and no financial interest issued by Trinity ERD, dated 04/10/2015, signed and sealed by Robert Nieminen, P.E.



06/12/2015

Carlos M. Utrera, P.E.


Product Control Examiner

NOA No. 15-0128.01

Expiration Date: October 31, 2018

Approval Date: June 18, 2015

353 Christian Street, Unit #13
 Oxford, CT 06478
 TEL: 203 262 9245
 FAX: 203 262 9243
 WWW.TRINITYERD.COM

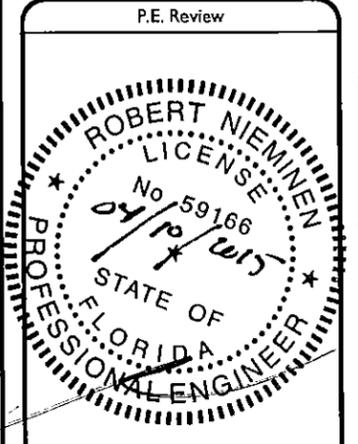

Drawing Name

GAF Weatherside


Profile 12
 Elevation & Details

Rev #	DWG File#	Date
02		04.10.15
01		09.18.13
GAF Weatherside 081313		


Project Name:
 Weatherside
 GAF
 1 Campus Drive
 Parsippany, NJ 07054
 973.628.3000

Report: 2010.G33560CT
 Date: 04/10/2015
 Scale: AS NOTED


Sheet: 1 of 3

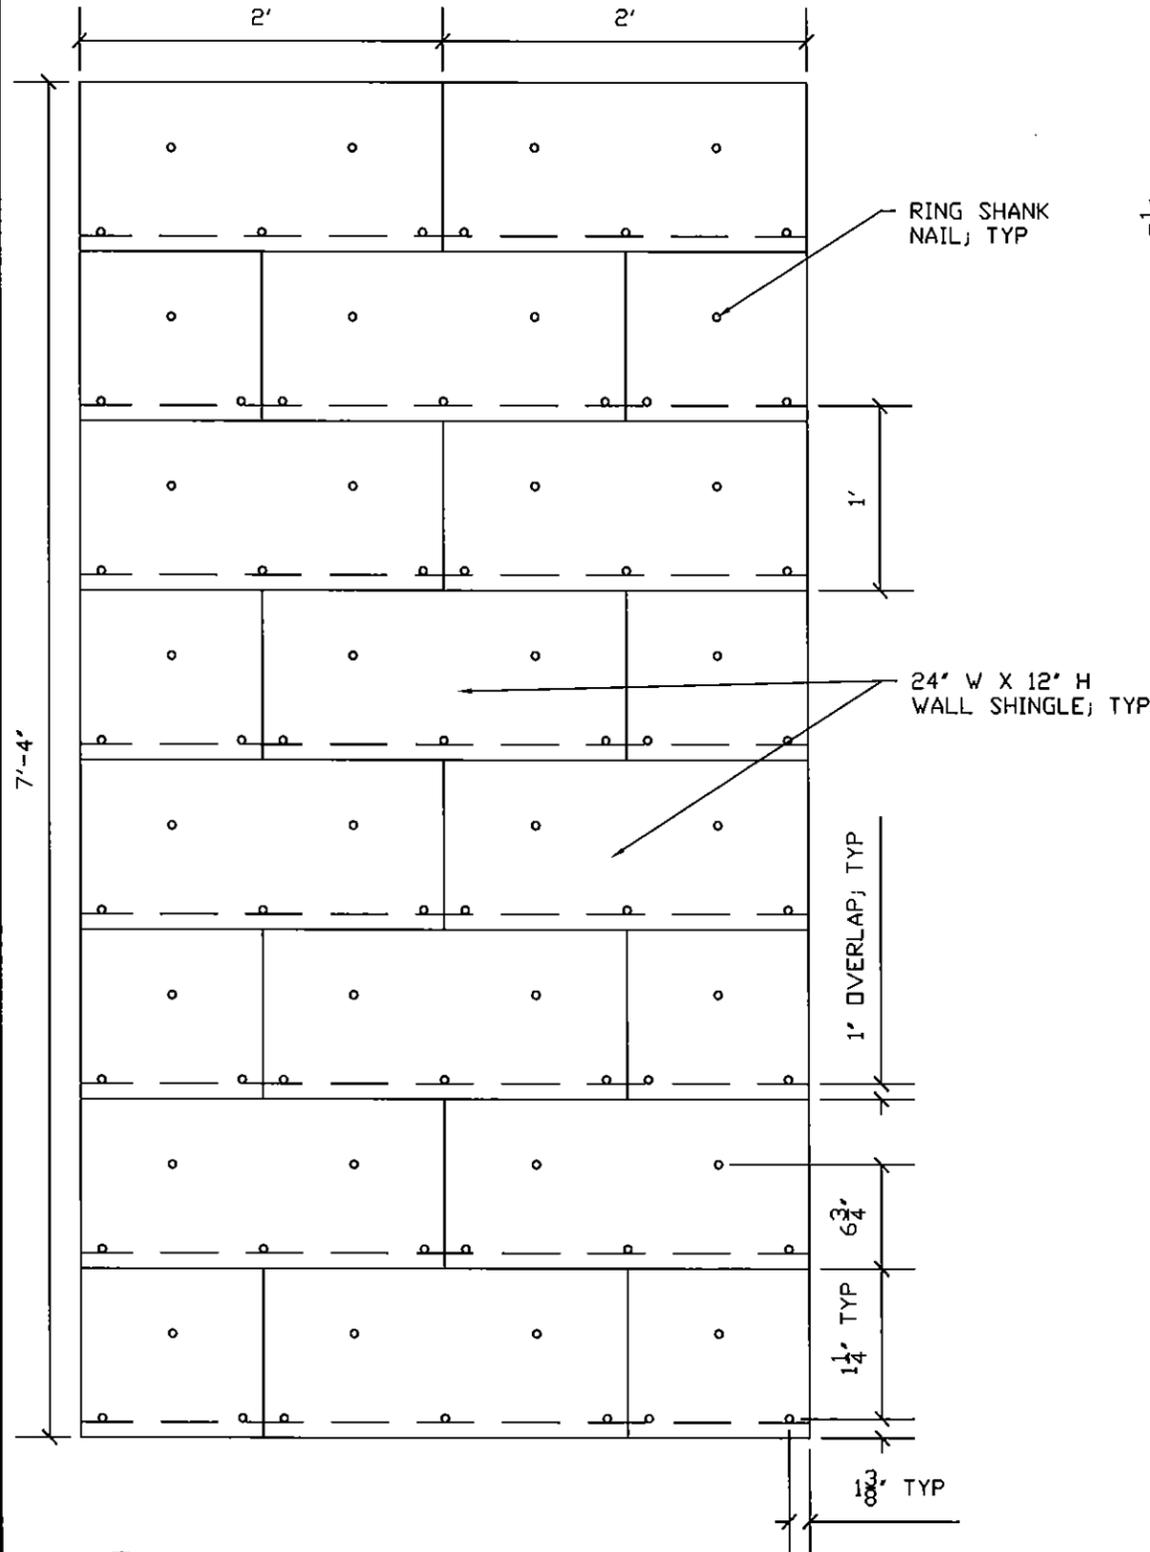

1 ELEVATION
 1"=1'-0"

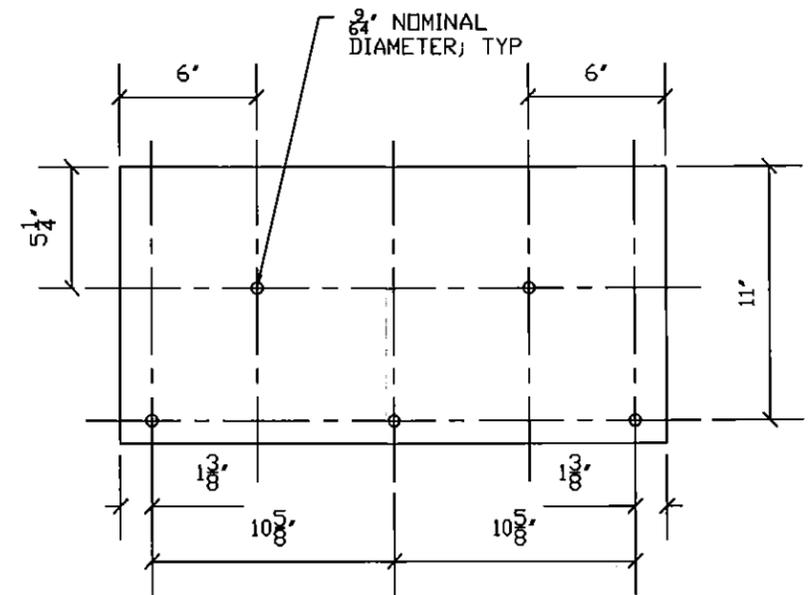

FASTENING PATTERN

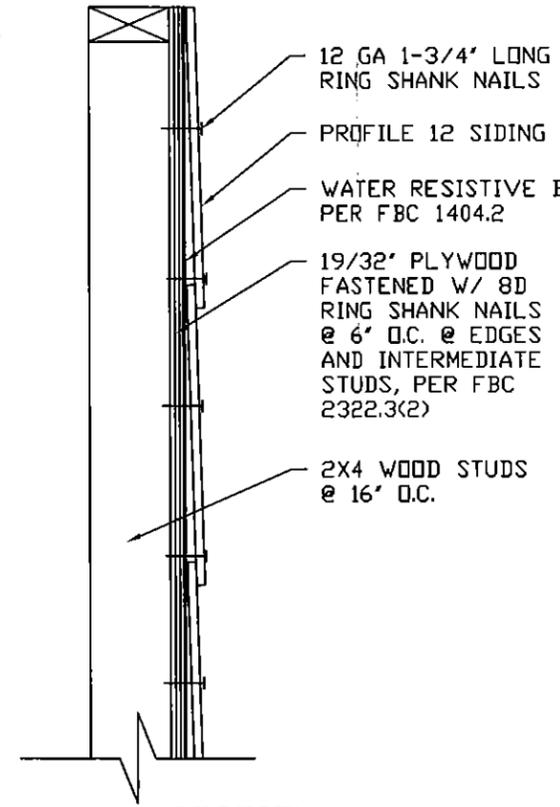

SECTION

2 DETAILS
 1 1/2"=1'-0"

PRODUCT DESCRIPTION:

- GAF WEATHERSIDE PROFILE 12 FIBER CEMENT SIDING
- 24" WIDE X 12" HIGH X 3/16" THICK (NOMINAL)
- TESTED IN ACCORDANCE WITH TAS 202, 203; AND MEETING THE REQUIREMENTS OF THE FLORIDA BUILDING CODE
- INSTALLED OVER WRB ON 19/32" PLYWOOD FASTENED TO WOOD STUDS
- DESIGN PRESSURE RATING = -66.3 PSF


INSTALLATION NOTES:

- ALL INSTALLATION SHALL BE DONE IN ACCORDANCE WITH THIS NOTICE OF ACCEPTANCE, THE MANUFACTURER'S INSTALLATION RECOMMENDATIONS, AND THE REQUIREMENTS OF THE FLORIDA BUILDING CODE
- WOOD STUD WALL ON WHICH DESCRIBED PRODUCT WILL BE INSTALLED SHALL BE DESIGNED BY A PROFESSIONAL ENGINEER OR A LICENSED ARCHITECT PER THE F.B.C. AND THE REQUIREMENTS OF THIS N.O.A.
- THE DESCRIBED PRODUCT SHALL BE INSTALLED HORIZONTALLY, COMMENCING FROM THE BOTTOM COURSE OF A WALL

3 NOTES

PRODUCT REVISED
 as complying with the Florida Building Code
 Acceptance No. 15-0128.01
 Expiration Date 12/31/2018
 By: [Signature]
 Mission Drive Product Control

353 Christian Street, Unit #13
 Oxford, CT 06478
 TEL: 203 262 9245
 FAX: 203 262 9243
 WWW.TRINITYERD.COM

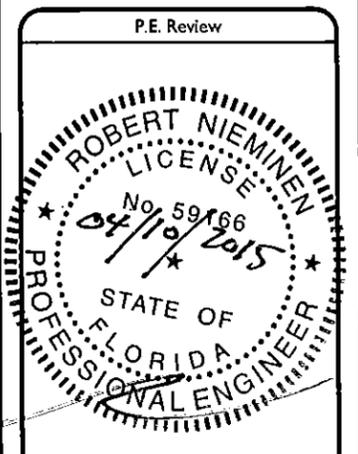

Drawing Name

GAF
 Weatherside


Purity Straight
 Purity Thatched
 Purity Wavy

Elevation & Details


Rev #	DWG File#	Date
02		04.10.15
01		09.18.13
GAF_Weatherside_081313		

Project Name:
 Weatherside
 GAF
 1 Campus Drive
 Parsippany, NJ 07054
 973.628.3000


Report: 2010.G33560CT	Sheet: 2 of 3
Date: 04/10/2015	
Scale: AS NOTED	

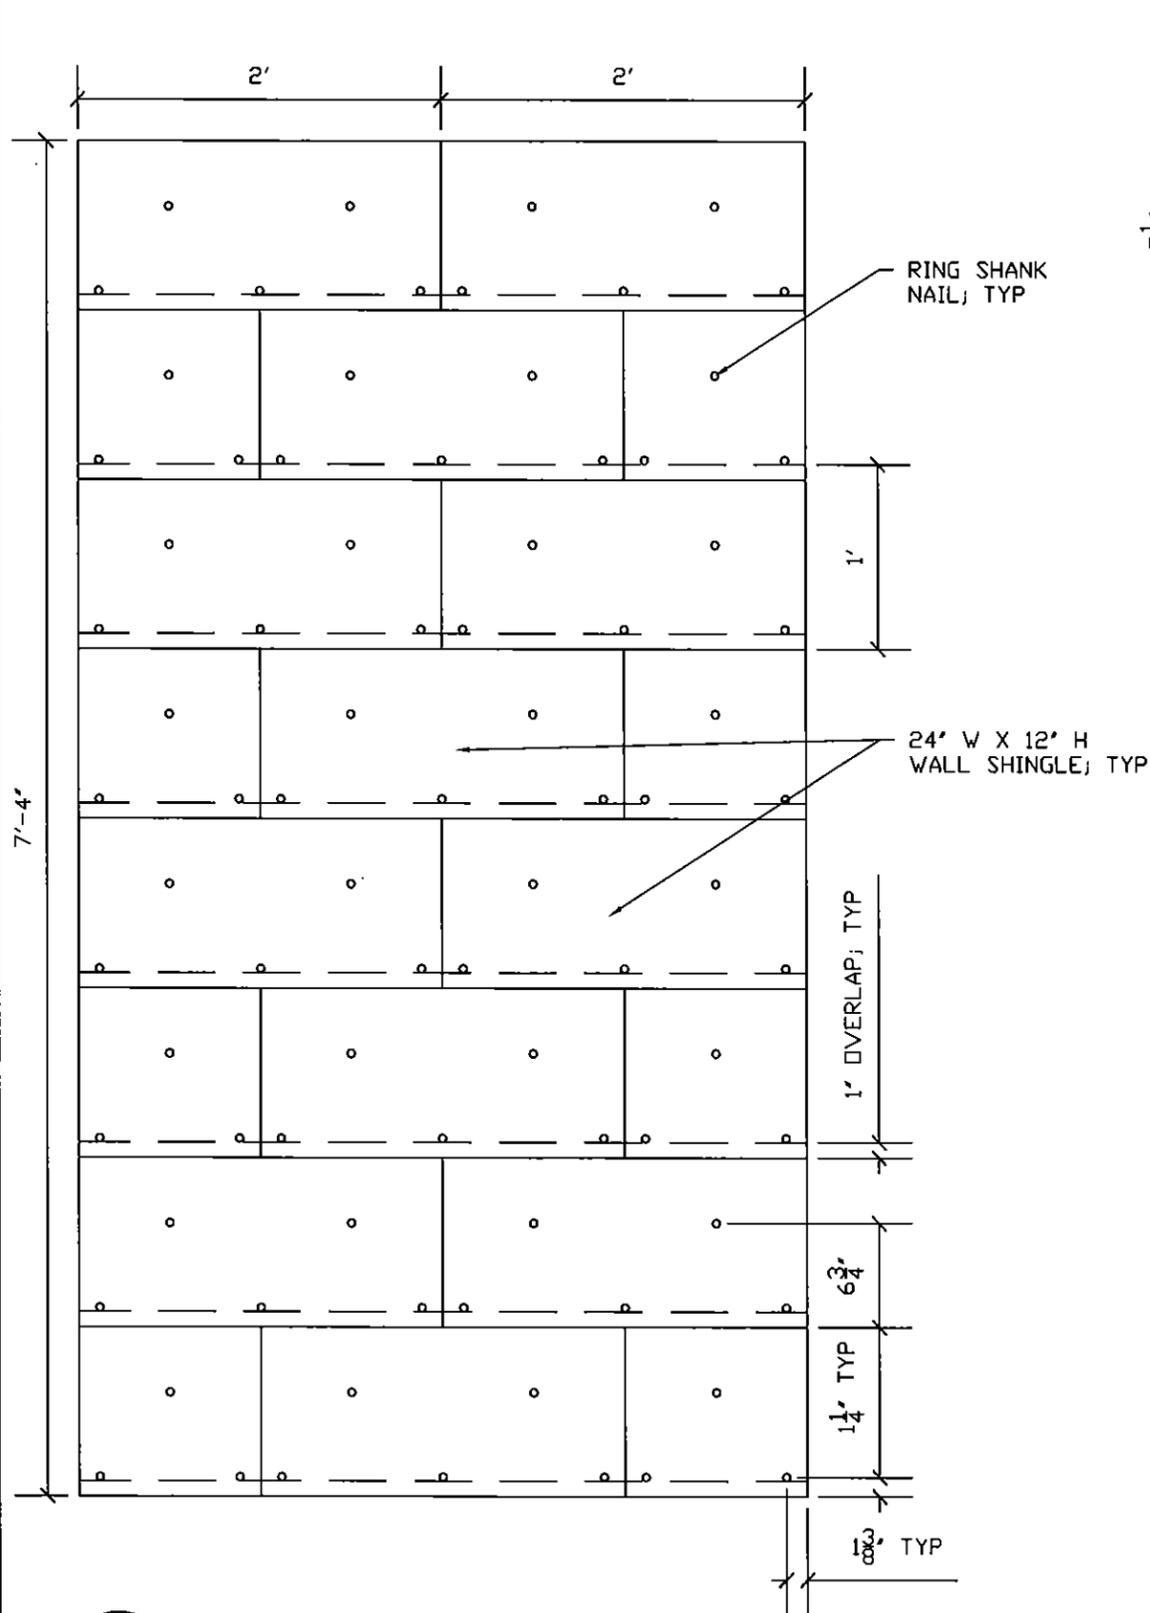

1 ELEVATION
 1' = 1'-0"

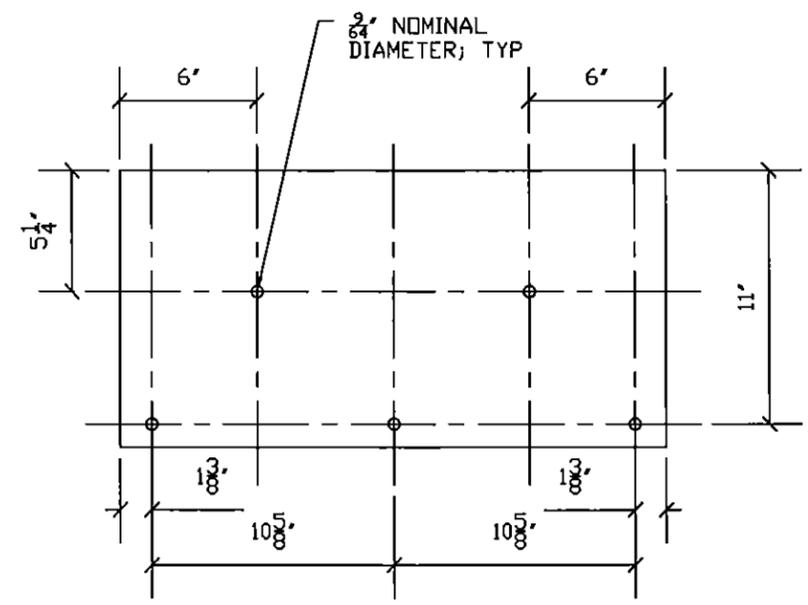

FASTENING PATTERN

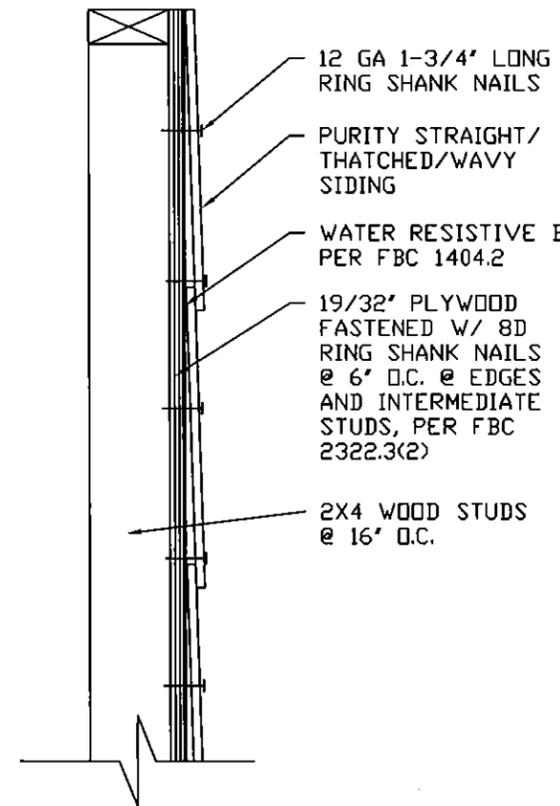

SECTION

2 DETAILS
 1 1/2" = 1'-0"

PRODUCT DESCRIPTION:

- GAF WEATHERSIDE PURITY STRAIGHT, PURITY THATCHED, AND PURITY WAVY FIBER CEMENT SIDING
- 24" WIDE X 12" HIGH X 3/16" THICK (NOMINAL)
- TESTED IN ACCORDANCE WITH TAS 202, 203; AND MEETING THE REQUIREMENTS OF THE FLORIDA BUILDING CODE
- INSTALLED OVER WRB ON 19/32" PLYWOOD FASTENED TO WOOD STUDS
- DESIGN PRESSURE RATING = -66.3 PSF

INSTALLATION NOTES:

- ALL INSTALLATION SHALL BE DONE IN ACCORDANCE WITH THIS NOTICE OF ACCEPTANCE, THE MANUFACTURER'S INSTALLATION RECOMMENDATIONS, AND THE REQUIREMENTS OF THE FLORIDA BUILDING CODE
- WOOD STUD WALL ON WHICH DESCRIBED PRODUCT WILL BE INSTALLED SHALL BE DESIGNED BY A PROFESSIONAL ENGINEER OR A LICENSED ARCHITECT PER THE F.B.C. AND THE REQUIREMENTS OF THIS N.O.A.
- THE DESCRIBED PRODUCT SHALL BE INSTALLED HORIZONTALLY, COMMENCING FROM THE BOTTOM COURSE OF A WALL


3 NOTES

PRODUCT REVISED
 as complying with the Florida
 Building Code
 Acceptance No 15-0128.01
 Expiration Date 10/31/2018
 By *[Signature]*
 Miami Dade Product Control

353 Christian Street, Unit #13
 Oxford, CT 06478

TEL: 203 262 9245
 FAX: 203 262 9243
 WWW.TRINITYERD.COM

P.E. Review

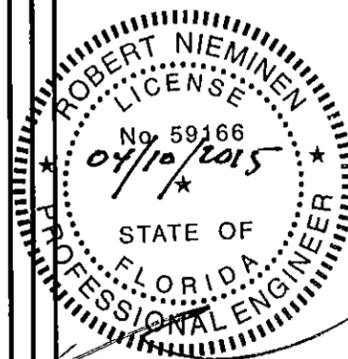


Drawing Name

GAF
 Weatherside
 Profile 9
 Elevation & Details


Rev #	DWG File#	Date
02		04.10.15
01		09.18.13
GAF_Weatherside_081313		

Project Name:
 Weatherside
 GAF
 1 Campus Drive
 Parsippany, NJ 07054
 973.628.3000

Report: 2010.G33560CT	Sheet: 3 of 3
Date: 04/10/2015	
Scale: AS NOTED	

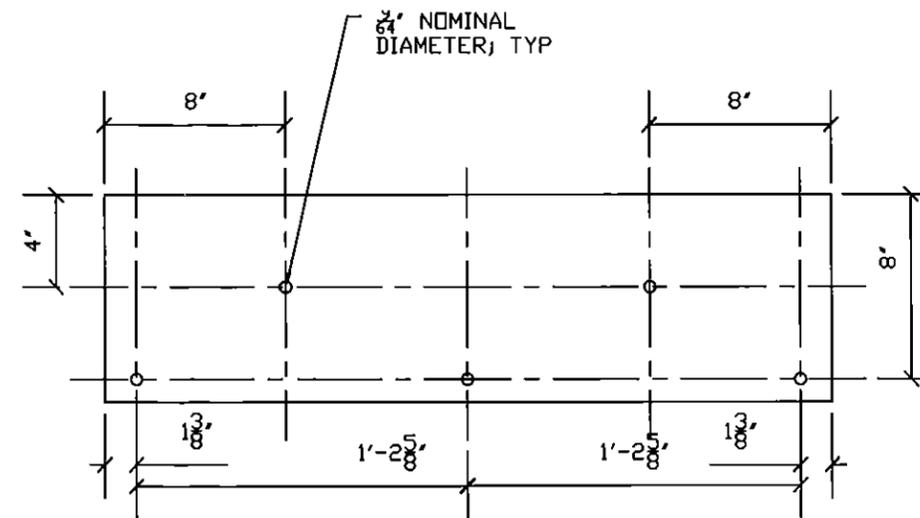

FASTENING PATTERN

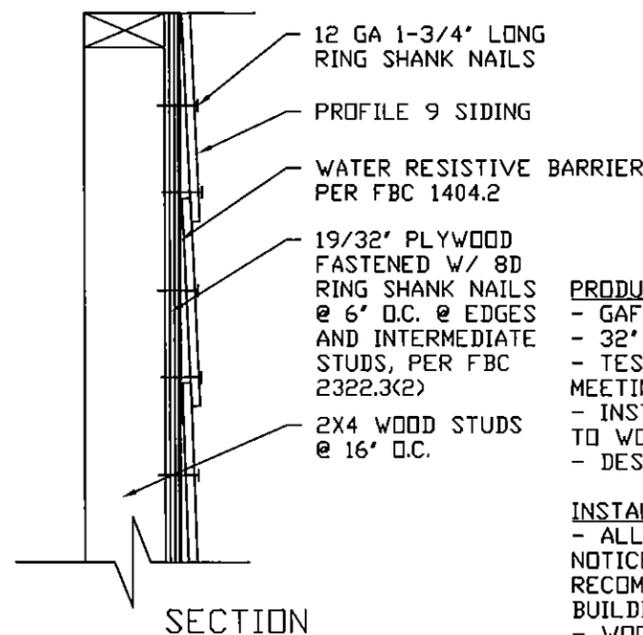


SECTION

PRODUCT DESCRIPTION:

- GAF WEATHERSIDE PROFILE 9
- 32" WIDE X 9" HIGH X 3/16" THICK (NOMINAL)
- TESTED IN ACCORDANCE WITH TAS 202, 203; AND MEETING THE REQUIREMENTS OF THE FLORIDA BUILDING CODE
- INSTALLED OVER WRB ON 19/32" PLYWOOD FASTENED TO WOOD STUDS
- DESIGN PRESSURE RATING = -66.3 PSF

INSTALLATION NOTES:

- ALL INSTALLATION SHALL BE DONE IN ACCORDANCE WITH THIS NOTICE OF ACCEPTANCE, THE MANUFACTURER'S INSTALLATION RECOMMENDATIONS, AND THE REQUIREMENTS OF THE FLORIDA BUILDING CODE
- WOOD STUD WALL ON WHICH DESCRIBED PRODUCT WILL BE INSTALLED SHALL BE DESIGNED BY A PROFESSIONAL ENGINEER OR A LICENSED ARCHITECT PER THE F.B.C. AND THE REQUIREMENTS OF THIS N.O.A.
- THE DESCRIBED PRODUCT SHALL BE INSTALLED HORIZONTALLY, COMMENCING FROM THE BOTTOM COURSE OF A WALL

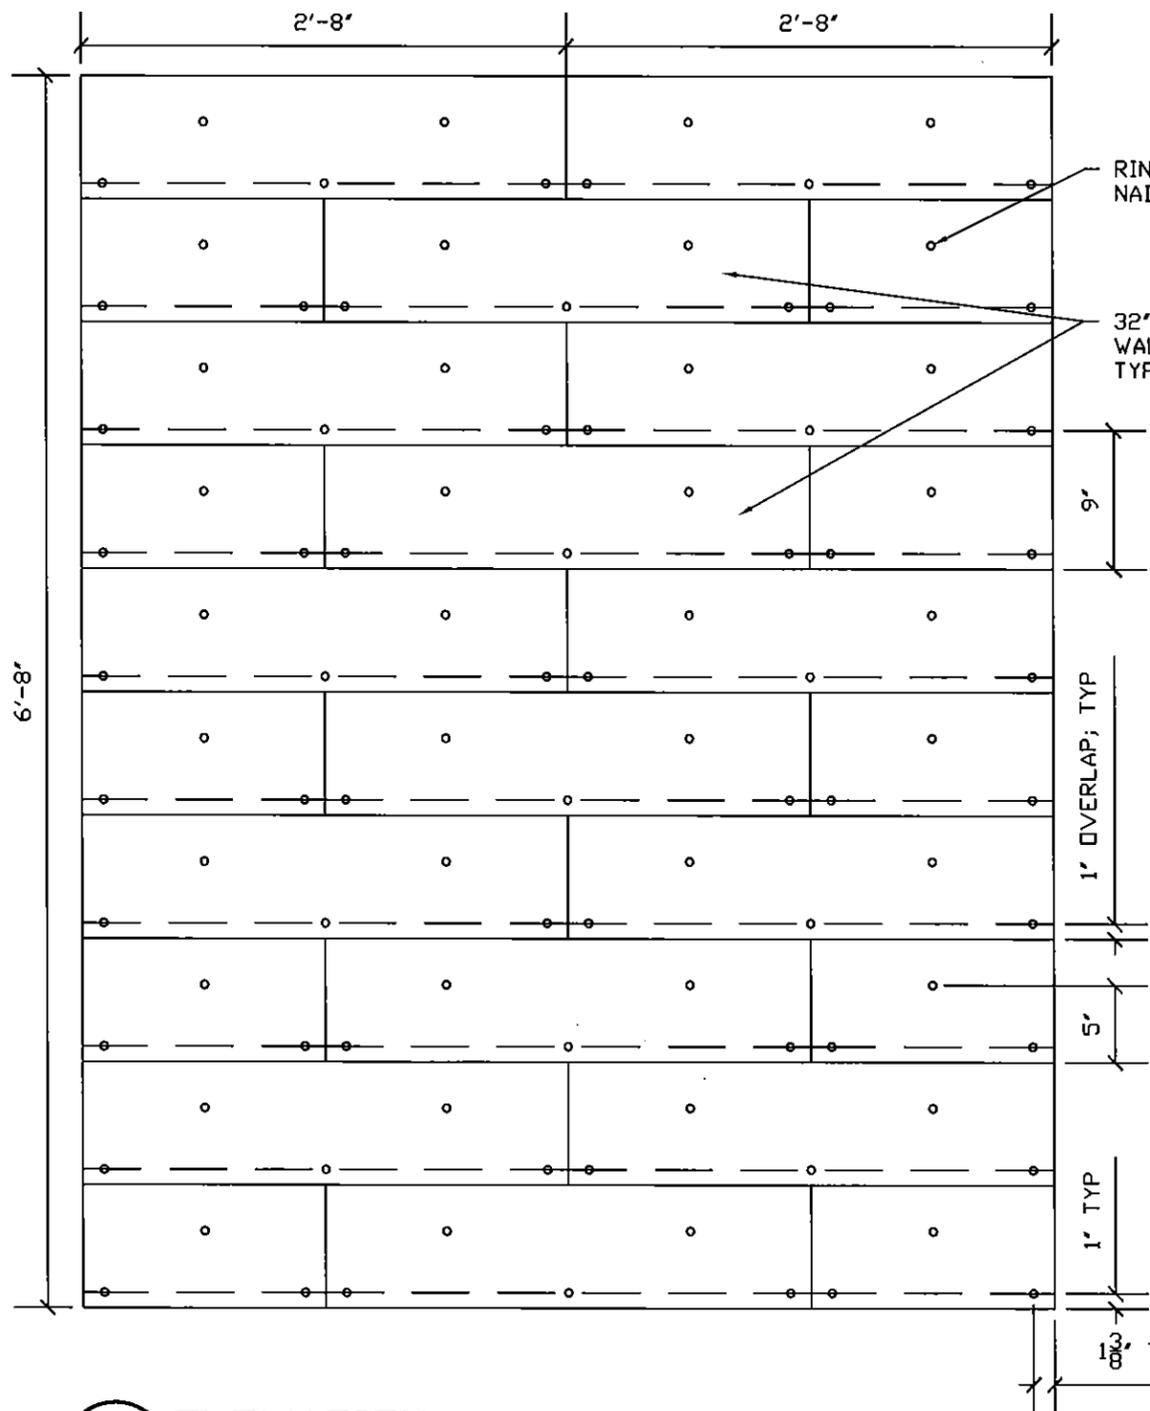

1 ELEVATION

1"=1'-0"

2 DETAILS

1 1/2"=1'-0"

3 NOTES

PRODUCT REVISED
 as complying with the Florida
 Building Code
 Acceptance No 15-0120-01
 Expiration Date 10/31/2016
 By *[Signature]*
 Miami Dade Product Control