



MIAMI-DADE COUNTY  
 PRODUCT CONTROL SECTION  
 11805 SW 26 Street, Room 208  
 Miami, Florida 33175-2474  
 T (786) 315-2590 F (786) 315-2599  
[www.miamidade.gov/economy](http://www.miamidade.gov/economy)

DEPARTMENT OF REGULATORY AND ECONOMIC RESOURCES (RER)  
 BOARD AND CODE ADMINISTRATION DIVISION  
**NOTICE OF ACCEPTANCE (NOA)**

**Clopay Building Products Company**  
**8585 Duke Boulevard**  
**Mason, OH 45040**

**SCOPE:** This NOA is being issued under the applicable rules and regulations governing the use of construction materials. The documentation submitted has been reviewed and accepted by Miami-Dade County RER-Product Control Section to be used in Miami Dade County and other areas where allowed by the Authority Having Jurisdiction (AHJ). This NOA shall not be valid after the expiration date stated below. The Miami-Dade County Product Control Section (In Miami Dade County) and/or the AHJ (in areas other than Miami Dade County) reserve the right to have this product or material tested for quality assurance purposes. If this product or material fails to perform in the accepted manner, the manufacturer will incur the expense of such testing and the AHJ may immediately revoke, modify, or suspend the use of such product or material within their jurisdiction. RER reserves the right to revoke this acceptance, if it is determined by Miami-Dade County Product Control Section that this product or material fails to meet the requirements of the applicable building code.

This product is approved as described herein, and has been designed to comply with the Florida Building Code, including the High Velocity Hurricane Zone.

**DESCRIPTION: Single Car W8 Steel Pan Sectional Garage Door up to 9'-0" Wide w/ Impact Resistant Lites (DP +48.0, -54.0 PSF)**

**APPROVAL DOCUMENT:** Drawing No. 103547, titled "Single Car W8 Pan Door with Impact Resistant Lites", dated 10/23/2006, with revision 04 dated 02/2015, sheet 1 of 1, prepared by Clopay Building Products Company, signed and sealed by Scott Hamilton, P.E., bearing the Miami-Dade County Product Control revision stamp with the Notice of Acceptance number and expiration date by the Miami-Dade County Product Control Section.

**MISSILE IMPACT RATING: Large and Small Missile Impact Resistant**

**LABELING:** A permanent label with the manufacturer's name or logo, manufacturing address, model number, the positive and negative design pressure rating, indicate impact rated if applicable, installation instruction drawing reference number, approval number (NOA), the applicable test standards, and the statement reading 'Miami-Dade County Product Control Approved' is to be located on the door's side track, bottom angle, or inner surface of a panel.

**RENEWAL** of this NOA shall be considered after a renewal application has been filed and there has been no change in the applicable building code negatively affecting the performance of this product.

**TERMINATION** of this NOA will occur after the expiration date or if there has been a revision or change in the materials, use, and/or manufacture of the product or process. Misuse of this NOA as an endorsement of any product, for sales, advertising or any other purposes shall automatically terminate this NOA. Failure to comply with any section of this NOA shall be cause for termination and removal of NOA.

**LIMITATION:** This approval requires the manufacturer to test all coils used to fabricate door panels under this Notice of Acceptance. A minimum of 2 specimens shall be cut from each coil and tensile tested according to ASTM E-8 by a Miami Dade County approved laboratory selected and paid by the manufacturer. Every 3 months, four times a year, the manufacturer shall mail to this office: a copy of the test reports with confirmation that the specimen were selected from coils at the manufacturer production facilities and a notarized statement from the manufacturer that only coils with yield strength of 30,600 psi or more shall be used to make door panels under this NOA.

**ADVERTISEMENT:** The NOA number preceded by the words Miami-Dade County, Florida, and followed by the expiration date may be displayed in advertising literature. If any portion of the NOA is displayed, then it shall be done in its entirety.

**INSPECTION:** A copy of this entire NOA shall be provided to the user by the manufacturer or its distributors and shall be available for inspection at the job site at the request of the Building Official.

This NOA revises NOA # 12-0105.01 and consists of this page 1 and evidence page E-1, as well as approval document mentioned above.

The submitted documentation was reviewed by Carlos M. Utrera, P.E.



*[Signature]*  
 04/28/2015

NOA No 15-0225.03  
 Expiration Date: February 21, 2017  
 Approval Date: May 7, 2015  
 Page 1

NOTICE OF ACCEPTANCE: EVIDENCE SUBMITTED

**A. DRAWINGS**

1. Drawing No. **103547**, titled "Single Car W8 Pan Door with Impact Resistant Lites", dated 10/23/2006, with last revision 04 dated 02/2015, sheet 1 of 1, prepared by Clopay Building Products Company, signed and sealed by Scott Hamilton, P.E.

**B. TESTS "Submitted under NOA # 06-1107.02"**

1. Test reports on 1) Uniform Static Air Pressure Test, Loading per FBC, TAS 202  
2) Large Missile Impact Test per FBC, TAS 201  
3) Cyclic Wind Pressure Loading per FBC, TAS 203  
along with marked-up drawings and installation diagram of Clopay 9'x 8' 24 ga. Steel Door, Model 94W8, prepared by American Testing Lab, Inc., Test Report No. **ATLNC 1008.01-07**, dated 11/05/2007, signed and sealed by David W. Johnson, P.E.  
*"Submitted under NOA # 06-1107.02"*
2. Test report on Accelerated Weathering Using Xenon Arc Light Apparatus, per ASTM G 155, Test Report No. **HETI-06-A002**, prepared by Hurricane Engineering and Testing, Inc., dated 11/08/2006, signed and sealed by Rafael E. Droz-Seda, P.E.
3. Tensile Test on GE Lexan SLX2432T, per ASTM D 638 and ASTM E 8, Test Reports No. **HETI-06-T566** and **HETI-06-T634**, prepared by Hurricane Engineering and Testing, Inc., dated 07/14/2006 and 11/08/2006, signed and sealed by Rafael E. Droz-Seda, P.E.
4. Test report on Self-Ignition Temperature (ASTM D 1929), Rate of Burn (ASTM D 635) and Smoke Density (ASTM D 2843), Test Report No. **ETC-06-1024-17496.0**, dated 05/26/2006, signed and sealed by Joseph L. Doldan, P.E.

**C. CALCULATIONS "Submitted under NOA # 06-1107.02"**

1. Anchoring calculations prepared by Clopay Building Products Company, dated 10/24/2006, signed and sealed by Scott Hamilton, P.E.

**D. QUALITY ASSURANCE**

1. Miami-Dade Department of Regulatory and Economic Resources (RER)

**E. MATERIAL CERTIFICATIONS**

1. Tensile tests on Painted Embossed Steel, per ASTM E 8, Test Reports No. **HETI-06-T596**, **T597** and **T598**, dated 08/24/2006, signed by Rafael E. Droz-Seda, P.E.
2. Salt Spray Exposure Test Report No. **30160-04-63365**, prepared by Stork Twin City Testing Corporation, dated 01/26/2005, signed by John D. Lee, P.E.

**F. STATEMENTS**


1. Statement letter of code conformance with the 2010 and the 5<sup>th</sup> edition (2014) FBC issued by Clopay Building Products Company, dated 02/18/2015, signed and sealed by Scott Hamilton, P.E.
2. Statement letter of no financial interest issued by Clopay Building Products Company, dated 01/04/2012, signed and sealed by Scott Hamilton, P.E.  
*"Submitted under NOA # 06-1107.02"*

  
04/28/2015

Carlos M. Utrera, P.E.  
Product Control Examiner  
NOA No 15-0225.03  
Expiration Date: February 21, 2017  
Approval Date: May 7, 2015

CLOPAY MODELS 84A, 94, 98, H94  
 IDEAL MODELS: 4RST, H4ST, 4F  
 HOLMES MODELS: 48, 48B

END STILES ATTACHED TO DOOR SKIN WITH PATENTED TOG-L-LOC SYSTEM. END STILES HAVE (2) TOG-L-LOC CLINCHES AT TOP AND (2) AT BOTTOM. ALONG THE FRONT FACE:  
 • 21" SECTIONS HAVE (6) TOG-L-LOC CLINCHES;  
 • 18" SECTIONS HAVE (4) TOG-L-LOC CLINCHES.

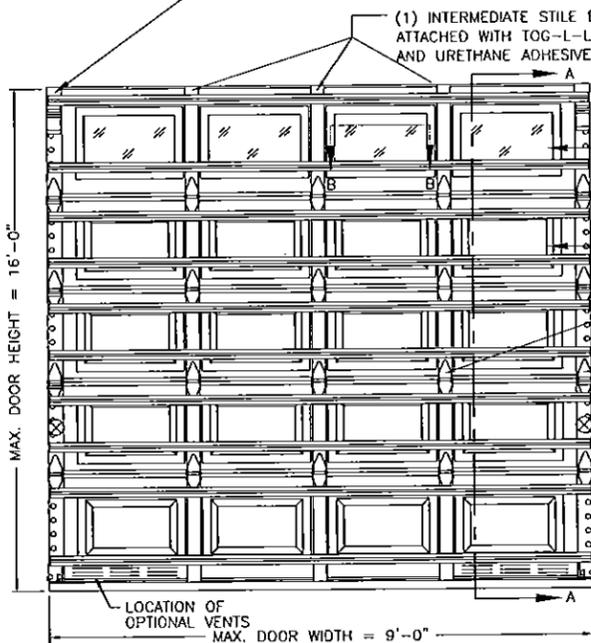

ONE ROW OF IMPACT-RESISTANT GLAZING IN EITHER TOP SECTION (SHOWN) OR NEXT-TO-THE-TOP SECTION (NOT SHOWN). MAX. GLAZING SIZE IS 18-1/2" x 11". GLAZING IS INJECTION MOLDED GE LEXAN SLX2432T. AN APPROVED CC2 PLASTIC IN ACCORDANCE WITH 18C/FBC 2606. SEE SECTION B-B FOR ASSEMBLY DETAILS.

SEE INTERMED. HINGE DETAIL.  
 SEE END HINGE DETAIL.



LOCK POSITION (BOTH SIDES). SEE LAYOUT OF EACH LOCK FOR DETAILS.

INSTALLER MODEL	RETAIL MODEL	DESCRIPTION
94, H94, 4RST, H4ST	84A, 48	WOODGRAIN TEXTURE, RAISED PANEL, GALV. INTER. STILES
98, 4F	-	WOODGRAIN TEXTURE, FLUSH PANEL, GALV. INTER. STILES


INSIDE ELEVATION

24 GA. (0.0239" MIN. THICK) DDS STEEL EXTERIOR SKIN WITH G-40 GALVANIZING, BAKED-ON PRIMER AND A BAKED-ON POLYESTER PAINTED TOP COAT APPLIED TO BOTH SIDES OF STEEL SKIN. (ASTM No. A653).


SLIDE BOLT LOCK ENGAGES INTO VERTICAL TRACK. ONE LOCK ON EACH SIDE OF DOOR.

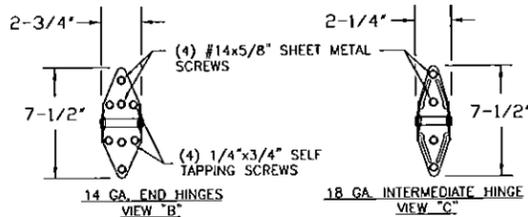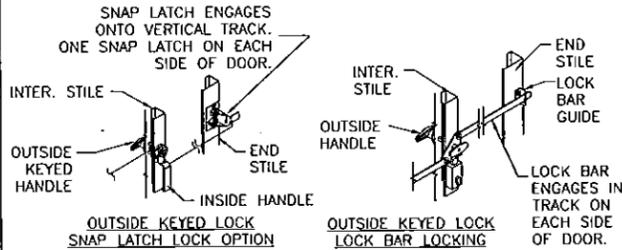

JAMB CONFIGURATION

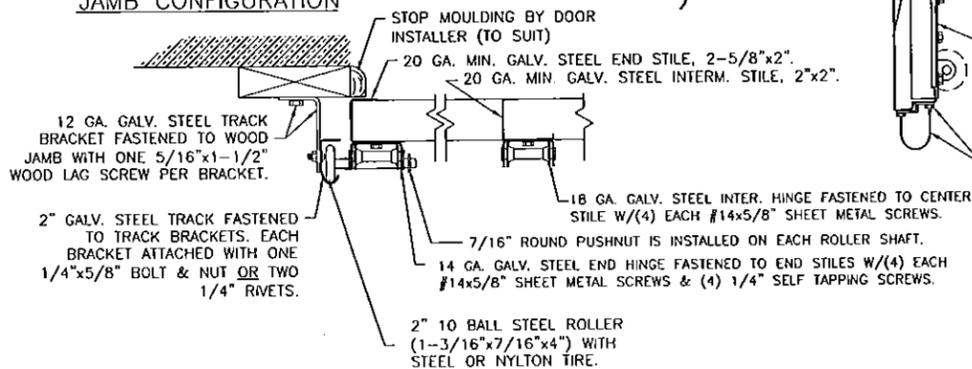


SECTION B-B

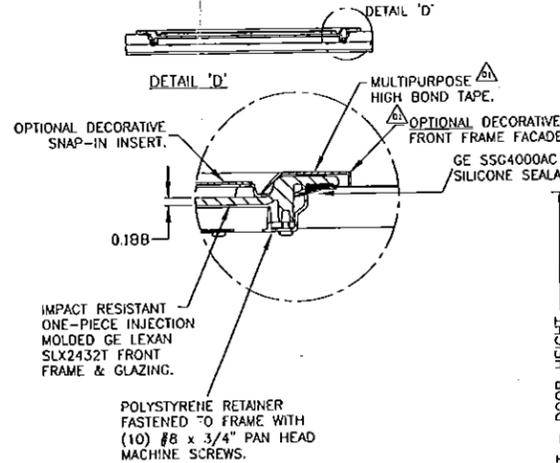

DOOR HEIGHT	NUMBER OF SECTIONS *
60" TO 70"	4
76" TO 80"	5
90" TO 106"	6
109" TO 123"	7
126" TO 140"	8
143" TO 159"	9
160"	10

\* SECTIONS ARE EITHER 18" OR 21"

SECTION A-A

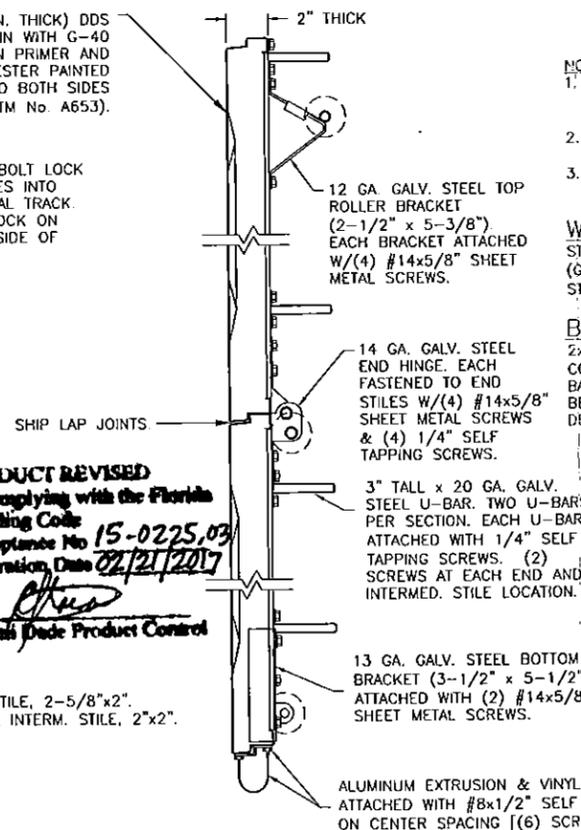



PRODUCT REVISED as complying with the Florida Building Code Acceptance No 15-0225.03 Expiration Date 02/21/2017 By Miami Dade Product Control

THIS DOOR MEETS THE REQUIREMENTS OF THE LARGE MISSILE IMPACT AND CYCLIC TESTING.

THIS PRODUCT CONFORMS TO THE REQUIREMENTS OF THE 2010 FBC AND THE FIFTH EDITION FBC.

REV	DATE	DESCRIPTION
01	02/12/07	MULTIPURPOSE HIGH BOND WAS VHB; FACADE IS OPTIONAL
02	11/14/07	REMOVED RIVETS/SCREWS FROM END STILE.
03	12/15/11	INCREASED MAX. HT.
04	2/2015	ADDED CODE COMPLIANCE STATEMENT.

TRACK CONFIGURATION

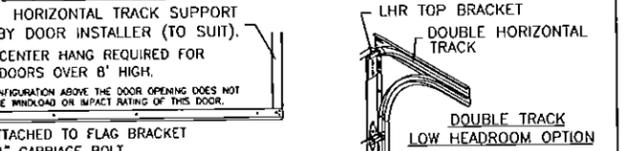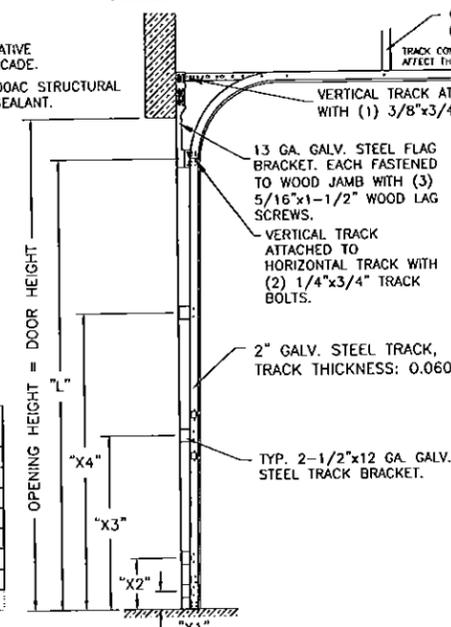

PREPARATION OF JAMBS BY OTHERS


NOTE: THE DESIGN OF THE SUPPORTING STRUCTURAL ELEMENTS SHALL BE THE RESPONSIBILITY OF THE PROFESSIONAL OF RECORD FOR THE BUILDING OR STRUCTURE AND IN ACCORDANCE WITH CURRENT BUILDING CODES FOR THE LOADS LISTED ON THIS DRAWING.

JAMB TO SUPPORTING STRUCTURE ATTACHMENT

- NOTES:
- ALL THE LOAD FROM THE DOOR IS TRANSFERRED TO THE TRACK AND THEN FROM THE TRACK TO THE 2x6 VERTICAL SYP (GRADE #2 OR BETTER) JAMBS. NO LOAD FROM THE DOOR IS TRANSFERRED TO THE HORIZONTAL (TOP) JAMB.
  - ALL JAMB FASTENERS MAY BE (BUT ARE NOT REQUIRED TO BE) COUNTERSUNK TO PROVIDE A FLUSH MOUNTING SURFACE.
  - A 1/3 STRESS INCREASE FOR WIND LOAD WAS NOT USED IN THE CALCULATION OF ALLOWABLE LOADS FOR ANCHORS AND FASTENERS FOR STEEL, CONCRETE AND MASONRY.

WOOD FRAME BUILDINGS  
 STUD WALLS OF DOOR OPENING SHALL BE FRAMED SOLID BY NOT LESS THAN (3) 2x6 PRESSURE TREATED SYP (GRADE #2 OR BETTER) WOOD STUDS OF A STRESS GRADE NOT LESS THAN 1200 PSI NOMINAL EXTREME FIBER STRESS IN BENDING (F<sub>b</sub>). STUD WALLS TO BE CONTINUOUS FROM FOOTING TO TIE BEAMS.

BLOCK WALL OR CONCRETE  
 2x6 SYP (GRADE #2 OR BETTER) WOOD JAMB SHALL BE ANCHORED TO GROUT REINFORCED BLOCK WALL OR CONCRETE COLUMN. BLOCK WALL CELLS SHALL BE FILLED WITH CONCRETE AND REINFORCED WITH REINFORCING BARS EXTENDING INTO THE FOOTING AND INTO TIE BEAMS. ALL BARS SHALL BE CONTINUOUS FROM THE TIE BEAMS TO FOOTING PER BLOCK WALL OR CONCRETE COLUMN. BLOCK WALLS AND CONCRETE COLUMNS TO BE DESIGNED BY THE BUILDING ENGINEER OR ARCHITECT OF RECORD.

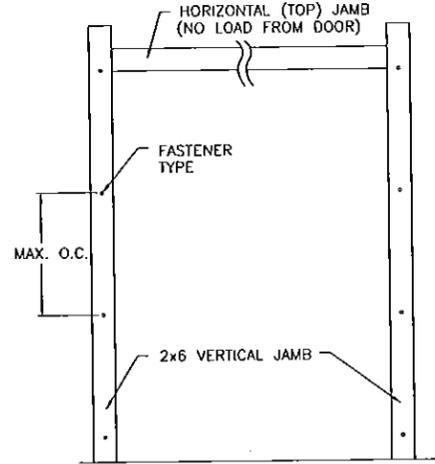

2x6 JAMB TO SUPPORTING STRUCTURE ATTACHMENT

(NOT TO BE USED FOR ATTACHMENT OF TRACK BRACKETS)

BUILDING TYPE	FASTENER TYPE	MAXIMUM * ON CENTER DISTANCE BETWEEN FASTENERS	STEEL WASHERS REQUIRED?
C-90 BLOCK (HOLLOW OR GROUTED)	1/4" x 3" (1-1/4" EMBED) ITW TAPCON CONCRETE ANCHOR (2-1/2" MIN. EDGE DISTANCE)	10-1/2"	1" O.D.
3,000 PSI MIN. CONCRETE	1/4" x 4" (1-3/4" EMBED) ITW TAPCON CONCRETE ANCHOR (2-1/2" MIN. EDGE DISTANCE)	24"	1" O.D.
3,000 PSI MIN. CONCRETE	1/2" x 4" (2-1/4" EMBED) SIMPSON STRONG-TIE WEDGE-ALL WEDGE ANCHOR (2" MIN. EDGE DISTANCE)	21-1/2"	INCLUDED
WOOD FRAME	1/2" x 4" (1-5/8" EMBED) LAG SCREW (ASTM A307, GRADE A) (2-1/2" MIN. EDGE DISTANCE)	24"	1" O.D.
2,000 PSI MIN. CONCRETE	1/2" x 4" (2-1/2" EMBED) WEJ-IT SLEEVE ANCHOR (2-1/2" MIN. EDGE DISTANCE)	24"	INCLUDED

\* - FIRST ANCHOR/SCREW STARTING FROM BOTTOM AT NO MORE THAN HALF OF MAXIMUM ON CENTER DISTANCE. HIGHEST ANCHOR/SCREW INSTALLED AT LEAST AS HIGH AS THE DOOR OPENING HEIGHT.

DESIGN LOADS: +48.0 PSF & -54.0 PSF.

**Clopay**  
 Building Products  
 Company

TOLERANCES  
 Unless Stated Otherwise

0.00 = ±.03  
 .000 = ±.015  
 .0000 = ±.007  
 Degrees = ±1/2

CLOPAY BUILDING PRODUCTS  
 8585 DUKE BLVD.  
 MASON, OHIO 45040  
 (513) 770-4800

NOTED  
 DATE: 01/10/23/08  
 DRAWN BY: SHS  
 CHECKED BY: SHS

PAGE: 1 OF 1  
 MAX. SIZE: 9'0"W x 16'0"H

DESCRIPTION: SINGLE CAR W8 PAN DOOR WITH IMPACT RESISTANT LITES

DRAWING NUMBER: B 103547  
 VER: MD