



DEPARTMENT OF REGULATORY AND ECONOMIC RESOURCES (RER)
BOARD AND CODE ADMINISTRATION DIVISION

MIAMI-DADE COUNTY, FLORIDA
PRODUCT CONTROL SECTION
11805 SW 26 Street, Room 208
T (786) 315-2590 F (786) 315-2599

NOTICE OF ACCEPTANCE (NOA)

www.miamidade.gov/economy

RC Home Showcase, Inc.
2970 NW 75th Avenue
Miami, FL 33122

SCOPE:

This NOA is being issued under the applicable rules and regulations governing the use of construction materials. The documentation submitted has been reviewed and accepted by Miami-Dade County RER-Product Control Section to be used in Miami-Dade County and other areas where allowed by the Authority Having Jurisdiction (AHJ).

This NOA shall not be valid after the expiration date stated below. The Miami-Dade County Product Control Section (In Miami-Dade County) and/ or the AHJ (in areas other than Miami-Dade County) reserve the right to have this product or material tested for quality assurance purposes. If this product or material fails to perform in the accepted manner, the manufacturer will incur the expense of such testing and the AHJ may immediately revoke, modify, or suspend the use of such product or material within their jurisdiction. RER reserves the right to revoke this acceptance, if it is determined by Miami-Dade County Product Control Section that this product or material fails to meet the requirements of the applicable building code.

This product is approved as described herein, and has been designed to comply with the Florida Building Code, including the High Velocity Hurricane Zone.

DESCRIPTION: Series "SH-075" Aluminum Single Hung Window - L.M.I.

APPROVAL DOCUMENT: Drawing No. W09-61, titled Series "SH075 Alum. Single Hung Window (L.M.I.)", sheets 01 through 04 of 04, dated 12/17/09 with revision "E" dated 02/17/15, prepared by Al-Farooq Corporation, signed and sealed by Javad Ahmad, P. E., bearing the Miami-Dade County Product Control Section Renewal stamp with the Notice of Acceptance number and Expiration date by the Miami-Dade County Product Control Section.

MISSILE IMPACT RATING: Large and Small Missile Impact Resistant

LABELING: Each unit shall bear a permanent label with the manufacturer's name or logo, city, state, series, and following statement: "Miami-Dade County Product Control Approved", unless otherwise noted herein.

REVISION of this NOA shall be considered after a renewal application has been filed and there has been no change in the applicable building code negatively affecting the performance of this product.

TERMINATION of this NOA will occur after the expiration date or if there has been a revision or change in the materials, use, and/ or manufacture of the product or process. Misuse of this NOA as an endorsement of any product, for sales, advertising or any other purposes shall automatically terminate this NOA. Failure to comply with any section of this NOA shall be cause for termination and removal of NOA.

ADVERTISEMENT: The NOA number preceded by the words Miami-Dade County, Florida, and followed by the expiration date may be displayed in advertising literature. If any portion of the NOA is displayed, then it shall be done in its entirety.

INSPECTION: A copy of this entire NOA shall be provided to the user by the manufacturer or its distributors and shall be available for inspection at the job site at the request of the Building Official.

This NOA renews NOA No. 13-1112.17 and consists of this page 1 and evidence pages E-1, E-2, E-3, E-4 and Green Sustainable Attributes (G.S.A.) page G-1, as well as approval document mentioned above.

The submitted documentation was reviewed by Jaime D. Gascon, P. E.



J. Gascon
4/2/15

NOA No. 15-0302.02
Expiration Date: May 19, 2020
Approval Date: April 09, 2015
Page 1

RC Home Showcase, Inc.

NOTICE OF ACCEPTANCE: EVIDENCE SUBMITTED

A. DRAWINGS

1. Manufacturer's die drawings and sections.
(Submitted under previous NOA's No. 's 10-0209.04 and 10-0811.14)
2. Drawing No. **W09-61**, titled Series "SH075 Alum. Single Hung Window (L.M.I.)", sheets 01 through 04 of 04, dated 12/17/09 with revision "E" dated 02/17/15, prepared by Al-Farooq Corporation, signed and sealed by Javad Ahmad, P. E.

B. TESTS

1. Test reports on:
 - 1) Air Infiltration Test, per FBC, TAS 202-94
 - 2) Uniform Static Air Pressure Test, Loading per FBC, TAS 202-94
 - 3) Water Resistance Test, per FBC, TAS 202-94
 - 4) Large Missile Impact Test per FBC, TAS 201-94
 - 5) Cyclic Wind Pressure Loading per FBC, TAS 203-94
 - 6) Forced Entry Test, per FBC 2411.3.2.1, and TAS 202-94along with marked-up drawings and installation diagram of an aluminum single hung window, prepared by Fenestration Testing Laboratory, Inc., Test Report No. and **FTL-6247**, dated 06/29/10, signed and sealed by Jorge A. Causo, P. E.
(Submitted under previous NOA No. 10-0811.14)
2. Test reports on:
 - 1) Air Infiltration Test, per FBC, TAS 202-94
 - 2) Uniform Static Air Pressure Test, Loading per FBC, TAS 202-94
 - 3) Water Resistance Test, per FBC, TAS 202-94
 - 4) Large Missile Impact Test per FBC, TAS 201-94
 - 5) Cyclic Wind Pressure Loading per FBC, TAS 203-94
 - 6) Forced Entry Test, per FBC 2411.3.2.1, and TAS 202-94along with marked-up drawings and installation diagram of an outswing aluminum Casement window, prepared by Fenestration Testing Laboratory, Inc., Test Report No. **FTL-6117**, dated 12/02/09, signed and sealed by Michael R. Wenzel, P. E.
(Submitted under previous NOA No. 10-0209.04)

C. CALCULATIONS


1. Anchor verification calculations and structural analysis, complying with FBC, prepared by Al-Farooq Corporation, dated 02/10/15, signed and sealed by Javad Ahmad, P. E.
2. **Glazing complies with ASTM E1300-04/ 09**

D. QUALITY ASSURANCE

1. Miami-Dade Department of Regulatory and Economic Resources (RER).

E. MATERIAL CERTIFICATIONS

1. Notice of Acceptance No. **14-0916.10** issued to **Kuraray America, Inc.** for their "Kuraray PVB Glass Interlayer" expiring on 12/11/16.

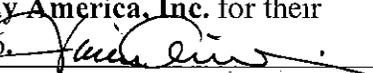
Jaime D. Gascon, P. E.
Product Control Section Supervisor
NOA No. 15-0302.02
Expiration Date: May 19, 2020
Approval Date: April 09, 2015

RC Home Showcase, Inc.

NOTICE OF ACCEPTANCE: EVIDENCE SUBMITTED

F. STATEMENTS

1. Statement letter of conformance, complying with **FBC 5th Edition (2014)**, issued by Al-Farooq Corporation, dated 02/11/15, signed and sealed by Javad Ahmad, P. E.
2. Statement letter of conformance, complying with **FBC-2010**, issued by Al-Farooq Corporation, dated 10/15/13, signed and sealed by Javad Ahmad, P. E.
(Submitted under previous NOA No. 13-1112.17)
3. Name changed to **RC HOME SHOWCASE, INC.** as registered in the Florida Department of State, Division of Corporation, Sunbiz document dated 10/11/13.
(Submitted under previous NOA No. 13-1112.17)
4. Asset purchase agreement dated 10/01/13, signed by Mr. Manuel A. Kronfle-Kozhaya, Mr. Henry F. Kronfle-Kozhaya, Mr. Raul Casares, Mr. Eusebio Paredes and Ms. Nancy Vias.
(Submitted under previous NOA No. 13-1112.17)
5. Statement letter of complying with the Sales of Assets issued by RC Aluminum Industries, Inc., dated 10/30/2013, signed by Raul Casares, President.
(Submitted under previous NOA No. 13-1112.17)
6. Department of State Certification of **RC HOME SHOWCASE, INC.** as a for profit corporation, active and organized under the laws of the State of Florida, dated 10/11/13 and signed by T. Carter, the Secretary of State.
(Submitted under previous NOA No. 13-1112.17)
7. Department of State Certification of **MANUHEN ENTERPRISES, LLC** as a limited liability company, active and organized under the laws of the State of Florida, dated 08/22/13 and signed by N. Culligan, the Secretary of State.
(Submitted under previous NOA No. 13-1112.17)
8. Laboratory compliance letters for Test Report No. **FTL-6247**, dated 06/29/10, issued by Fenestration Testing Laboratory, Inc., signed and sealed by Jorge A. Causo, P.E.
(Submitted under previous NOA No. 10-0811.14)
9. Proposals issued by Product Control, dated 03/02/10, signed by Manuel Perez, P. E.
(Submitted under previous NOA No. 10-0811.14)
10. Laboratory compliance letters for Test Report No. **FTL-6117**, dated 12/02/09, issued by Fenestration Testing Laboratory, Inc., signed and sealed by Michael R. Wenzel, P. E.
(Submitted under previous NOA No. 10-0209.04)
11. Proposals issued by Product Control, dated 02/24/10, signed by Ishaq Chanda, P. E.
(Submitted under previous NOA No. 10-0209.04)

G. OTHERS

1. Notice of Acceptance No. 13-1112.17, issued to RC Home Showcase, Inc. for their Series "**SH-75**" Aluminum Single Hung Window - L.M.I.", approved on 12/26/13 and expiring on 05/19/15.



Jaime D. Gascon, P. E.
Product Control Section Supervisor
NOA No. 15-0302.02
Expiration Date: May 19, 2020
Approval Date: April 09, 2015

NOTICE OF ACCEPTANCE: EVIDENCE SUBMITTED

G. OTHERS (CONTINUED)

2. Simulation Performance, Solar Heat Gain Coefficient, Visible Transmittance, & Condensation Resistance Calculation Report on:
 - 1) NFRC 100-2004 "Procedure for Determining Fenestration Product U-Factors"
 - 2) NFRC 200-2004 "Procedure for Determining Fenestration Product Solar Heat Gain Coefficient and Visible Transmittance at Normal Incidence"
 - 3) NFRC 500-2004 "Procedure for Determining Fenestration Product Condensation Resistance Values"

Using computer simulation in accordance with NFRC: Frame and Edge Modeling: THERM 5.x, / WINDOW 5.x NFRC Simulation Manual (Approved at test date), of a RC Aluminum Series "CM100" outswing casement aluminum prime window, along with attached drawings and bill of materials included in Appendix A, marked-up by National Certified Testing Laboratories, Test Report No. NCTL-110-12449.01, pages 01 through 07 of 07, dated 11/12/09, signed by Richard A. McVicker III, Simulator, and Steven H. Coble, NFRC Accredited Simulator, Simulator-In-Responsible-Charge.

(Submitted under previous NOA No. 10-0811.14)

3. NFRC 102-2004 Thermal Performance Test Report on:
 - 1) NFRC 102-2004 "Test Procedure for Measuring the Steady State Thermal Transmittance of Fenestration Systems"

Test report of a series RC Aluminum's Series "CM100" Outswing Aluminum Casement Prime Window with Low E and Argon, along with submittal component drawings, with applicable part numbers, manufacturing and modeling details included in Appendix A, marked-up by National Certified Testing Laboratories, Test Report No. NCTL-110-12450-1, pages 01 through 04 of 04, dated 11/30/09, signed by Christian J. Mitchell, Technician, and Robert H. Zeiders, P. E., Vice-President Engineering & Quality Person-In-Responsible Charge.

(Submitted under previous NOA No. 10-0811.14)

4. Recycled Content Determination Report on:

Name: Casement Window, CM100

Raw Material: Aluminum

Including letter from **Fundiciones Industriales S.A. (FISA)** dated 03/22/10, certifying that the extruded aluminum products contained 30% recycled scrap material, signed by Henry Kronfle, Vice-President.

(Submitted under previous NOA No. 10-0811.14)



Jaime D. Gascon, P. E.
Product Control Section Supervisor
NOA No. 15-0302.02
Expiration Date: May 19, 2020
Approval Date: April 09, 2015

NOTICE OF ACCEPTANCE: EVIDENCE SUBMITTED

GREEN SUSTAINABLE ATTRIBUTES (GSA)

SCOPE: This document is solely for the purpose of verification of Sustainable Attributes of construction materials. The documentation submitted has been reviewed by Miami-Dade County Product Control.

G.4 – RECYCLED CONTENT / BIO-BASED MATERIAL / RAPIDLY RENEWABLE MATERIAL				
<u>Component Name</u>	<u>% Recycled Content at Manuf.</u>	<u>% Recycled at Disposal</u>	<u>% Bio-based Material</u>	<u>% Renewable Material</u>
1. Window Aluminum	30%	100%	N/A	N/A

(Submitted under previous NOA No. 10-0811.14)

G.8 – U-FACTOR (THERMAL TRANSMITTANCE) BTU/ HR-FT²-°F							
G.9 – SHGC-FACTOR (SOLAR HEAT GAIN COEFFICIENT) BTU/ HR-FT²							
VT – VISIBLE LIGHT TRANSMITTANCE AT NORMAL INCIDENCE							
CR – CONDENSATION RESISTANCE							
ID#	Test Report#:	Product Number	Glazing Components:	G.8: U-Factor	G.9: SHGC	VT	C R
	Base line Product	000	AL_3/16_BRNZ_240#2_SS-D_ARG_BRNZ-1/8_090_PVB_1/8_AL	0.64	N/A	N/A	N/A
1.	NCTL 110-12453-1	001	AL_5/32_BRNZ_240#2_SS-D_ARG_BRNZ-1/8_090_PVB_1/8_AL	0.64	0.21	0.21	15
2.		002	AL_5/32_CLR_240#2_SS-D_ARG_CLR-1/8_090_PVB_1/8_AL	0.64	0.22	0.29	15
3.		003	AL_5/32_CLR_240#2_SS-D_ARG_GRN-1/8_090_PVB_1/8_AL	0.64	0.21	0.20	15
4.		004	AL_5/32_CLR_240#2_SS-D_ARG_GRY-1/8_090_PVB_1/8_AL	0.64	0.21	0.27	15

(Submitted under previous NOA No. 10-0811.14)

Legend	
Abbreviations:	Description:
SS-D	Desiccant-Filled Stainless Steel Spacer
240#2	Cardinal Low E 240 @ #2 Surface Typical
ARG	90% Argon
PVB	0.090" Poly Vinyl Butryal (PVB) interlayer
CLR	Clear Glass
BRZ	Bronze Tint Glass
GRN	Green Tint Glass
GRY	Gray Tint Glass
AL	Aluminum Frame

(Submitted under previous NOA No. 10-0811.14)

G.10 – C-FACTOR (THERMAL CONDUCTANCE) BTU/ HR-FT²-°F	
<u>Component Name</u>	<u>C-Value</u>
1. Whole Window	1.72

(Submitted under previous NOA No. 10-0811.14)


Jaime D. Gascon, P. E.
 Product Control Section Supervisor
 NOA No. 15-0302.02
 Expiration Date: May 19, 2020
 Approval Date: April 09, 2015


EQUAL LITES WINDOWS			
DESIGN LOAD CAPACITY - PSF			
WINDOW DIMS.		5/16" LAM. GLASS	
WIDTH	HEIGHT	EXT.(+)	INT.(-)
19-1/8"	26" (4)	85.0	90.0
24"		85.0	90.0
26-1/2"		85.0	90.0
30"		85.0	90.0
37"		85.0	90.0
42"		85.0	90.0
48"	85.0	90.0	
53-1/8"	85.0	90.0	
19-1/8"	38-3/8" (5)	85.0	90.0
24"		85.0	90.0
26-1/2"		85.0	90.0
30"		85.0	90.0
37"		85.0	90.0
42"		85.0	90.0
48"	85.0	90.0	
53-1/8"	85.0	90.0	
19-1/8"	50-5/8" (7)	85.0	90.0
24"		85.0	90.0
26-1/2"		85.0	90.0
30"		85.0	90.0
37"		85.0	90.0
42"		85.0	90.0
48"	85.0	90.0	
53-1/8"	71.4	75.5	
19-1/8"	58" (7)	85.0	90.0
24"		85.0	90.0
26-1/2"		85.0	90.0
30"		85.0	90.0
37"		85.0	90.0
42"		85.0	90.0
48"	85.0	90.0	
53-1/8"	70.0	70.0	
19-1/8"	63" (7)	85.0	90.0
24"		85.0	90.0
26-1/2"		85.0	90.0
30"		85.0	90.0
37"		85.0	90.0
42"		85.0	90.0
48"	85.0	90.0	
53-1/8"	70.0	70.0	
19-1/8"	76" (9)	85.0	90.0
24"		85.0	90.0
26-1/2"		85.0	90.0
30"		85.0	90.0
37"		85.0	90.0
42"		85.0	90.0
48"	85.0	90.0	
53-1/8"	70.0	70.0	

* NO. IN PARENTHESIS INDICATE NO. OF ANCHORS PER JAMB.


NOTE:
GLASS CAPACITIES ON THIS SHEET ARE BASED ON ASTM E1300-09 (3 SEC. GUSTS) AND FLORIDA BUILDING COMMISSION DECLARATORY STATEMENT DCA05-DEC-219

UNEQUAL LITES WINDOWS			
DESIGN LOAD CAPACITY - PSF			
WINDOW DIMS.		5/16" LAM. GLASS	
WIDTH	HEIGHT	EXT.(+)	INT.(-)
19-1/8"	38-3/8" (5)	85.0	90.0
24"		85.0	90.0
26-1/2"		85.0	90.0
30"		85.0	90.0
37"		85.0	90.0
42"		85.0	90.0
48"	85.0	90.0	
53-1/8"	85.0	90.0	
19-1/8"	50-5/8" (6)	85.0	90.0
24"		85.0	90.0
26-1/2"		85.0	90.0
30"		85.0	90.0
37"		85.0	90.0
42"		85.0	90.0
48"	70.0	70.0	
19-1/8"	58" (7)	85.0	90.0
24"		85.0	90.0
26-1/2"		85.0	90.0
30"		85.0	90.0
37"		85.0	90.0
42"		70.0	70.0
19-1/8"	63" (7)	85.0	90.0
24"		85.0	90.0
26-1/2"		85.0	90.0
30"		85.0	90.0
37"		70.0	70.0
42"		70.0	70.0
19-1/8"	76" (9)	85.0	90.0
24"		85.0	90.0
26-1/2"		85.0	90.0
30"		85.0	90.0
37"		70.0	70.0
42"		70.0	70.0


* NO. IN PARENTHESIS INDICATE NO. OF ANCHORS PER JAMB.

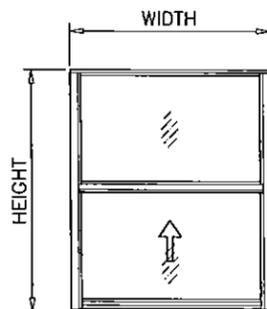

EQUAL LITES

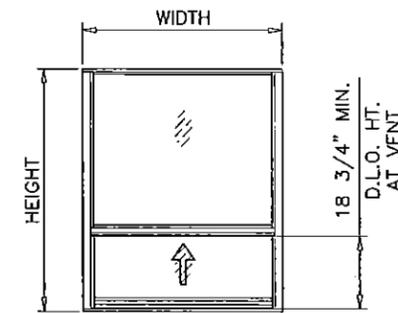

UNEQUAL LITES (ORIEL TYPE)

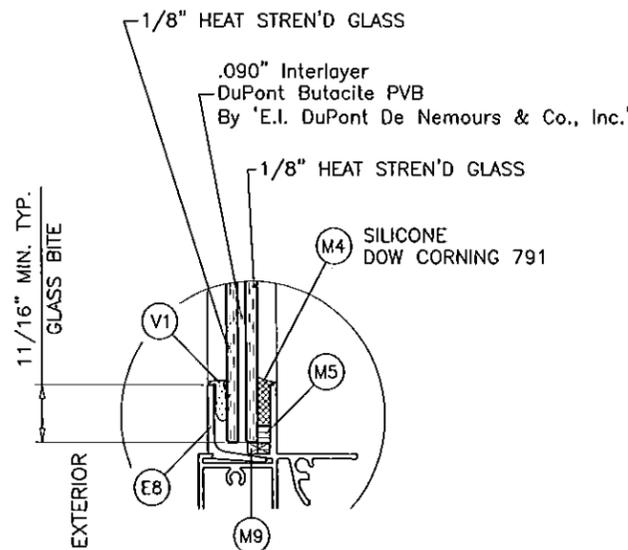

5/16" OVERALL LAM. GLASS
GLAZING DETAIL

SH075 ALUMINUM SINGLE HUNG WINDOW

DESIGN LOAD RATINGS FOR THESE WINDOWS TO BE AS PER CHART SHOWN ABOVE.

APPROVAL APPLIES TO SINGLE UNITS OR SIDE BY SIDE COMBINATIONS OF S.H./S.H. OR SINGLE HUNG WITH OTHER WINDOW TYPES IN MODULES OF TWO OR MORE WINDOWS USING MIAMI-DADE COUNTY APPROVED MULLIONS IN BETWEEN. LOWER DESIGN PRESSURE FROM WINDOWS OR MULLION APPROVAL WILL APPLY TO ENTIRE SYSTEM.

THIS PRODUCT HAS BEEN DESIGNED AND TESTED TO COMPLY WITH THE REQUIREMENTS OF THE FLORIDA BUILDING CODE INCLUDING HIGH VELOCITY HURRICANE ZONE (HVHZ).

WOOD BUCKS BY OTHERS, MUST BE ANCHORED PROPERLY TO TRANSFER LOADS TO THE STRUCTURE.


ANCHORS SHALL BE AS LISTED, SPACED AS SHOWN ON DETAILS, ANCHORS EMBEDMENT TO BASE MATERIAL SHALL BE BEYOND WALL DRESSING OR STUCCO.

ANCHORING OR LOADING CONDITIONS NOT SHOWN IN THESE DETAILS ARE NOT PART OF THIS APPROVAL.

A LOAD DURATION INCREASE IS USED IN DESIGN OF ANCHORS INTO WOOD ONLY.

ALL SHIMS TO BE HIGH IMPACT, NON-METALLIC AND NON-COMPRESSIBLE.

MATERIALS INCLUDING BUT NOT LIMITED TO STEEL/METAL SCREWS, THAT COME INTO CONTACT WITH OTHER DISSIMILAR MATERIALS SHALL MEET THE REQUIREMENTS OF THE FLORIDA BUILDING CODE.

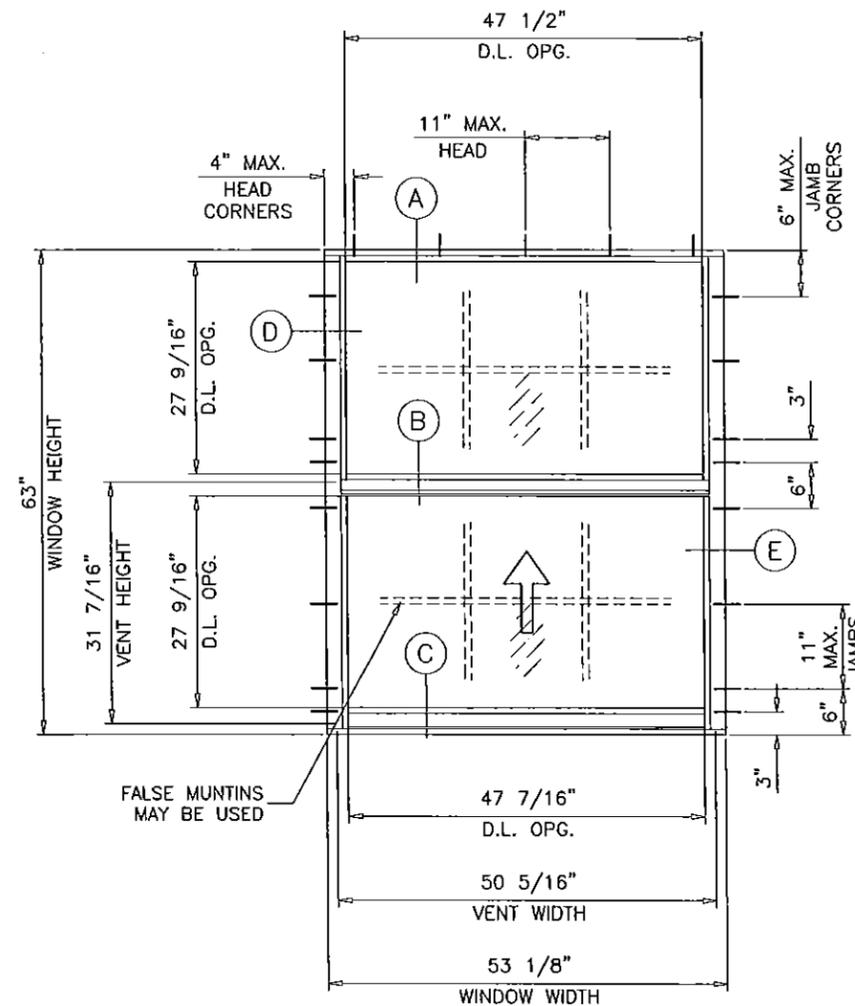

TYPICAL ELEVATION

PRODUCT RENEWED
as complying with the Florida
Building Code **15-0302.02**
Acceptance No. **11/19/2020**
Expiration Date **11/19/2020**
By *[Signature]*
Miami Dade Product Control

THESE WINDOWS ARE RATED FOR LARGE & SMALL MISSILE IMPACT. SHUTTERS ARE NOT REQUIRED.





Engr: JAYAD AHMAD
CIVIL
FLA. PE # 70592
C.A.N. 3538
FEB 19 2015

af c
AL-FAROOQ CORPORATION
ENGINEERS & PRODUCT DEVELOPMENT
1235 S.W. 87 AVE
MIAMI, FLORIDA 33174
TEL. (305) 262-6978
FAX (305) 264-8100
COMP-ANL\W09-61RC

SH075 ALUM SINGLE HUNG WINDOW (L.M.I.)
RC HOME SHOWCASE
2970 N.W. 75TH AVENUE
MIAMI, FL. 33122
TEL. (305) 392-6214 FAX. (786) 464-1582

no	date	description
A	04.21.10	REV. PER BCCO COMMENTS
B	07.29.10	GENERAL REVISION
C	03.20.12	UPDATED TO 2010 FBC
D	10.10.13	MANUF. NAME REV.
E	02.17.15	UPDATED TO 2014 FBC

date: 12-17-09
scale: 1/2"=1'-0"
dr. by: HAMID
chk. by:
drawing no. **W09-61**
sheet 1 of 4

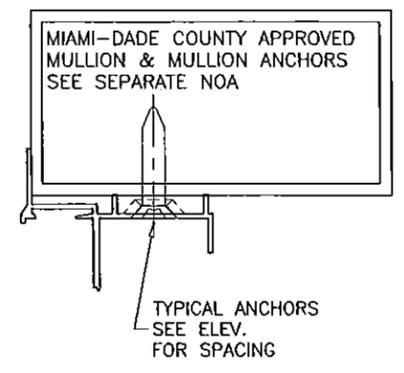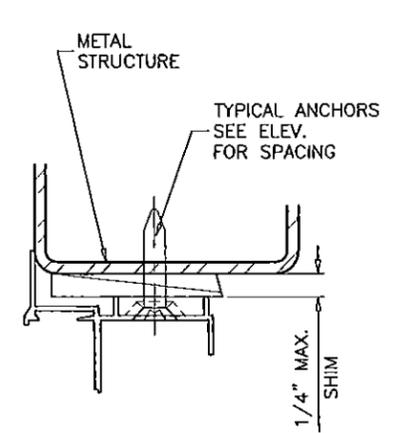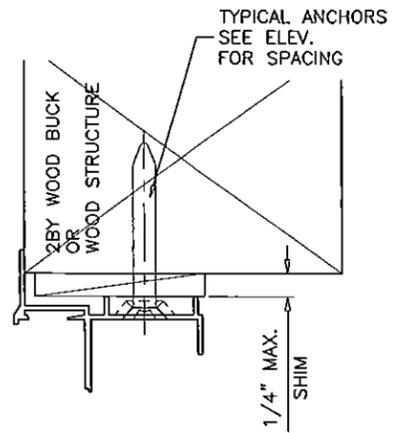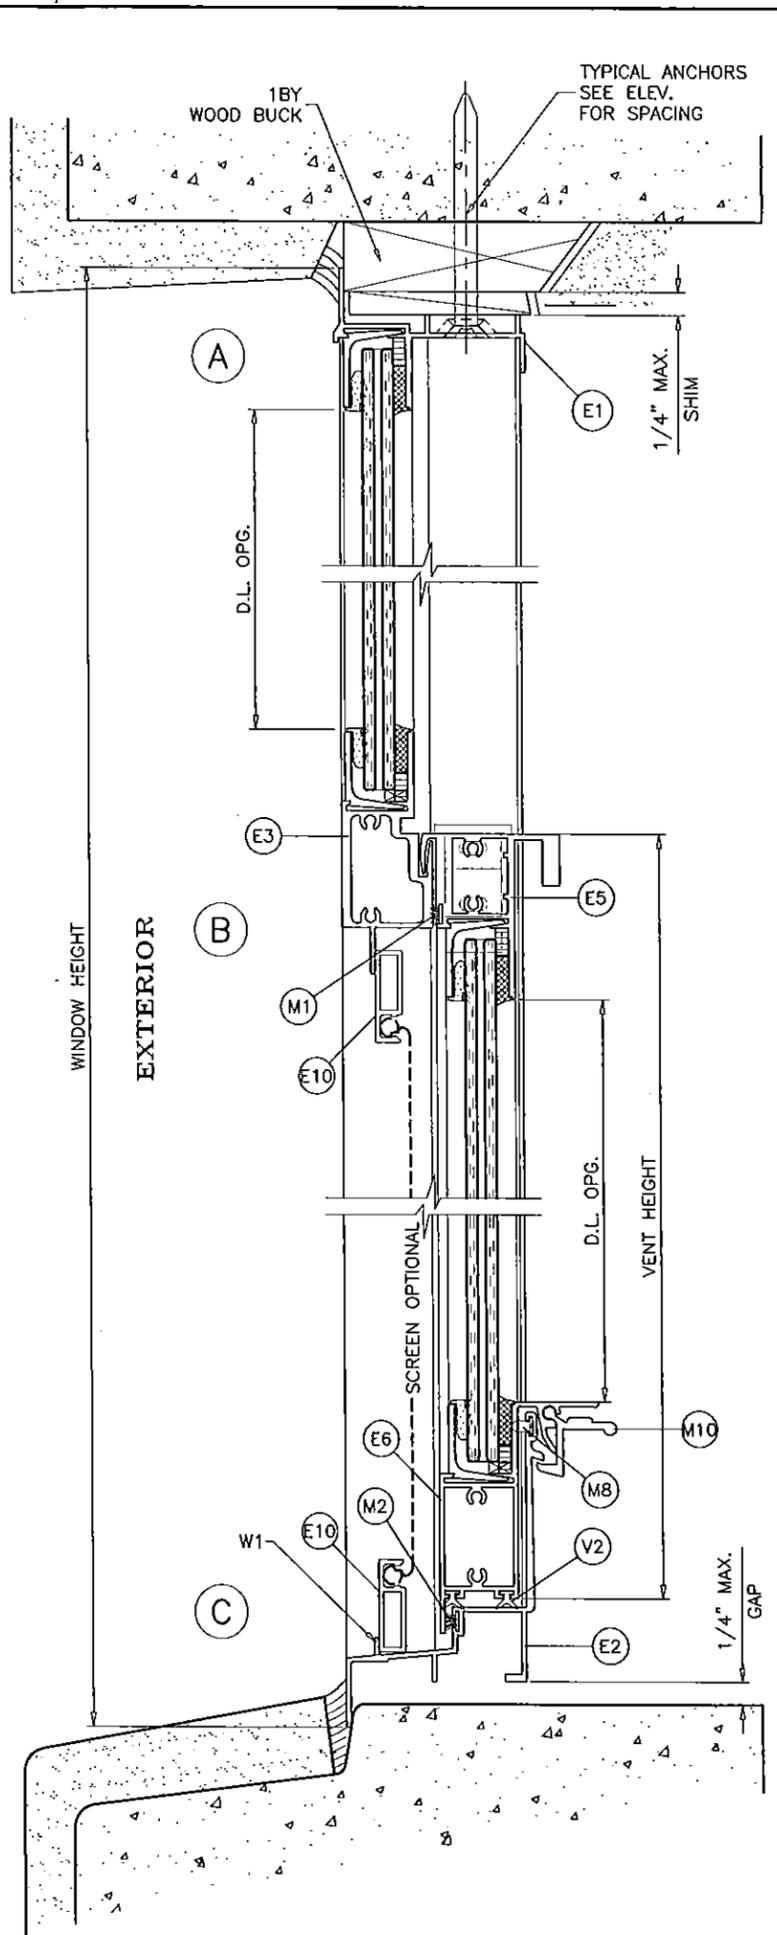

WOOD BUCKS AND METAL STRUCTURE NOT BY RC HOME SHOWCASE MUST SUSTAIN LOADS IMPOSED BY GLAZING SYSTEM AND TRANSFER THEM TO THE BUILDING STRUCTURE.

TYPICAL ANCHORS: SEE ELEV. FOR SPACING
1/4" DIA. ULTRACON BY 'ELCO' (Fu=177 KSI, Fy=155 KSI)
1/4" HILTI KWIK-CON II (Fu=163 KSI, Fy=157 KSI)
 INTO 2BY WOOD BUCKS OR WOOD STRUCTURES
 1-1/2" MIN. PENETRATION INTO WOOD
 THRU 1BY BUCKS INTO CONC. OR MASONRY
 1-1/4" MIN. EMBED INTO CONC. OR MASONRY
 DIRECTLY INTO CONC. OR MASONRY
 1-1/4" MIN. EMBED INTO CONC. OR MASONRY


#14 SELF DRILLING SCREWS (GRADE 5 CRS)
 INTO MIAMI-DADE COUNTY APPROVED MULLIONS (MIN. THK. = 1/8")
 INTO METAL STRUCTURES
 STEEL : 1/8" THK. MIN. (Fy = 36 KSI MIN.)
 ALUMINUM : 1/8" THK. MIN. (6063-T5 MIN.)
 (STEEL IN CONTACT WITH ALUMINUM TO BE PLATED OR PAINTED)

ANCHOR EDGE DISTANCES
 INTO CONCRETE AND MASONRY = 1-3/4" MIN.
 INTO WOOD STRUCTURE = 1" MIN.
 INTO METAL STRUCTURE = 1" MIN.

WOOD AT HEAD, SILL OR JAMBS SG = 0.55 MIN.
 CONCRETE AT HEAD, SILL OR JAMBS f'c = 3000 PSI MIN.
 C-90 HOLLOW/FILLED BLOCK AT JAMBS f'm = 2000 PSI MIN.

SEALANT:
 ALL FRAME AND VENT CORNERS AND INSTALLATION SCREWS SEALED WITH SILICONE.

WEEPHOLES:
 W1 = 1-1/4" WEEP NOTCH AT EACH END

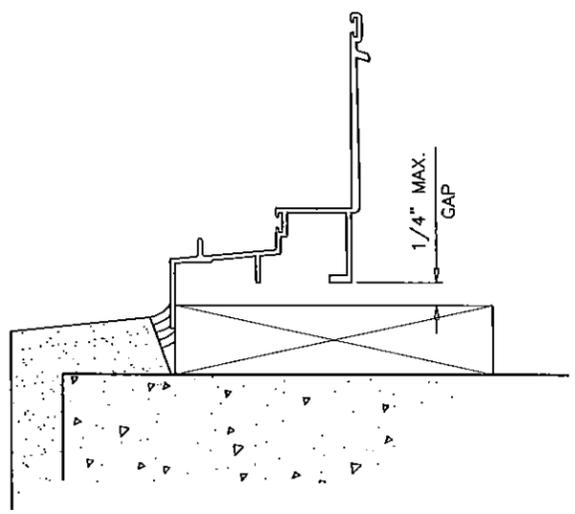

PRODUCT RENEWED
 as complying with the Florida
 Building Code
 Acceptance No. **15-0302.02**
 Expiration Date **05/19/2020**
 By *[Signature]*
 Miami Dade Product Control

Engr: JAVAD AHMAD
 CIVIL
 FLA. PE # 70592
 C.A.N. 3538
FEB 11 2015

af c
AL-FAROOQ CORPORATION
 ENGINEERS & PRODUCT DEVELOPMENT
 1235 S.W. 87 AVE
 MIAMI, FLORIDA 33174
 TEL. (305) 264-8100 FAX. (305) 262-6978
 COMP-ANL\W09-61RC


SH075 ALUM SINGLE HUNG WINDOW (L.M.I.)
 RC HOME SHOWCASE
 2970 N.W. 75TH AVENUE
 MIAMI, FL. 33122
 TEL. (305) 392-6214 FAX. (786) 464-1582

no	date	description	by
A	04.21.10	NO CHANGE THIS SHEET	
B	07.28.10	GENERAL REVISION	
C	03.20.12	NO CHANGE THIS SHEET	
D	10.10.13	MANUF. NAME REV.	
E	02.17.15	UPDATED TO 2014 FBC	


date: 12-17-09
 scale: 1/2" = 1"
 dr. by: HAMID
 chk. by:

drawing no.
W09-61

sheet 2 of 4

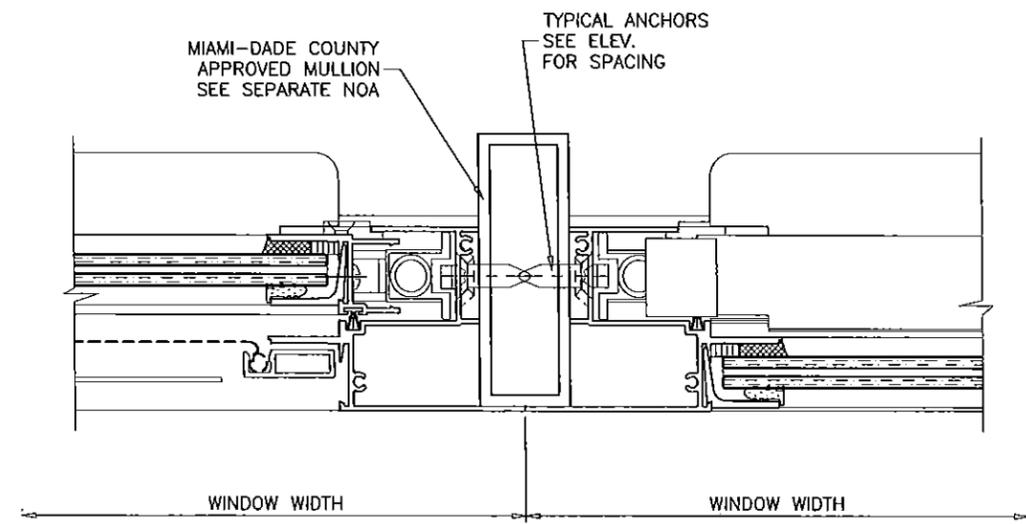

ITEM #	PART #	REQD.	DESCRIPTION	MATERIAL	MANF./SUPPLIER/REMARKS
E1	SH075-006	1	FRAME HEAD	6063-T6	-
E2	SH075-009	1	FRAME SILL	6063-T6	-
E3	SH075-012	1	FIX. MEETING RAIL	6063-T6	-
E4	SH075-007	2	FRAME JAMBS	6063-T6	-
E5	SH075-010	1	VENT TOP RAIL	6063-T6	-
E6	SH075-011	1	VENT BOTTOM RAIL	6063-T6	-
E7	SH075-005	2	VENT JAMB STILE	6063-T6	-
E8	SH075-008	4/ LITE	5/16" GLASS STOP	6063-T6	-
E9	500Y-026	OPTIONAL	EXTRUDE FRAME SCREEN	ALUMINUM	-
E10	500Y-030	OPTIONAL	SCREEN CORNER LOCK	-	-
V1	V-100	AS REQD.	OUTSIDE WEDGE	-	DUROMETER 65±5 SHORE A
V2	V-099	AS REQD.	"V" GASKET FOR BOTTOM VENT	-	DUROMETER 65±5 SHORE A
M1	W31141NK	AS REQD.	WEATHER STRIPPING PILE @ MEETING RAIL	-	-
M2	W31201NK	AS REQD.	WEATHER STRIPPING PILE	-	-
M3	W31291NK	AS REQD.	WEATHER STRIPPING PILE	-	-
M4	DC-791	AS REQD.	SILICONE	-	DOW CORNING
M5	V-2100	AS REQD.	3/16" x 5/16" SINGLE PACE TAPE	-	NORTON
M6	100 SERIES	2	SIDE LOAD BLOCK & TACKLE:	-	-
-	-	2	TOP GUIDE #104	NYLON	-
-	-	2	BOTTOM GUIDE #110	NYLON	-
-	-	-	TERMINAL CHIP #135	-	-
-	-	-	TAKE OUT CLIP #121	-	-
M7	X100-236	-	SASH CAM FOR BLOCK & TACKLE BALANCE	-	-
M8	Q22ST190	1	Q-LON WEATHERSTRIPPING	-	-
M9	-	-	1/8" x 1/8" x 4" LG SETTING BLOCK	EPDM	DUROMETER 80±5 SHORE A
M10	LL-200	2	SPRING LOADED LIFT LATCH	PLASTIC	AT 9-1/2" FROM EACH END
P1	P-053	-	VENT GUIDE	PLASTIC	-
P2	P-054	-	VENT STOP	-	MELTPPOINT
S1	-	AS REQ.	ASSEMBLY SCREWS (#6 x 1" LG PH. SMS)	ST/ST	-
S2	-	-	#6 x 3/8" LG FH. SMS	ST/ST	-

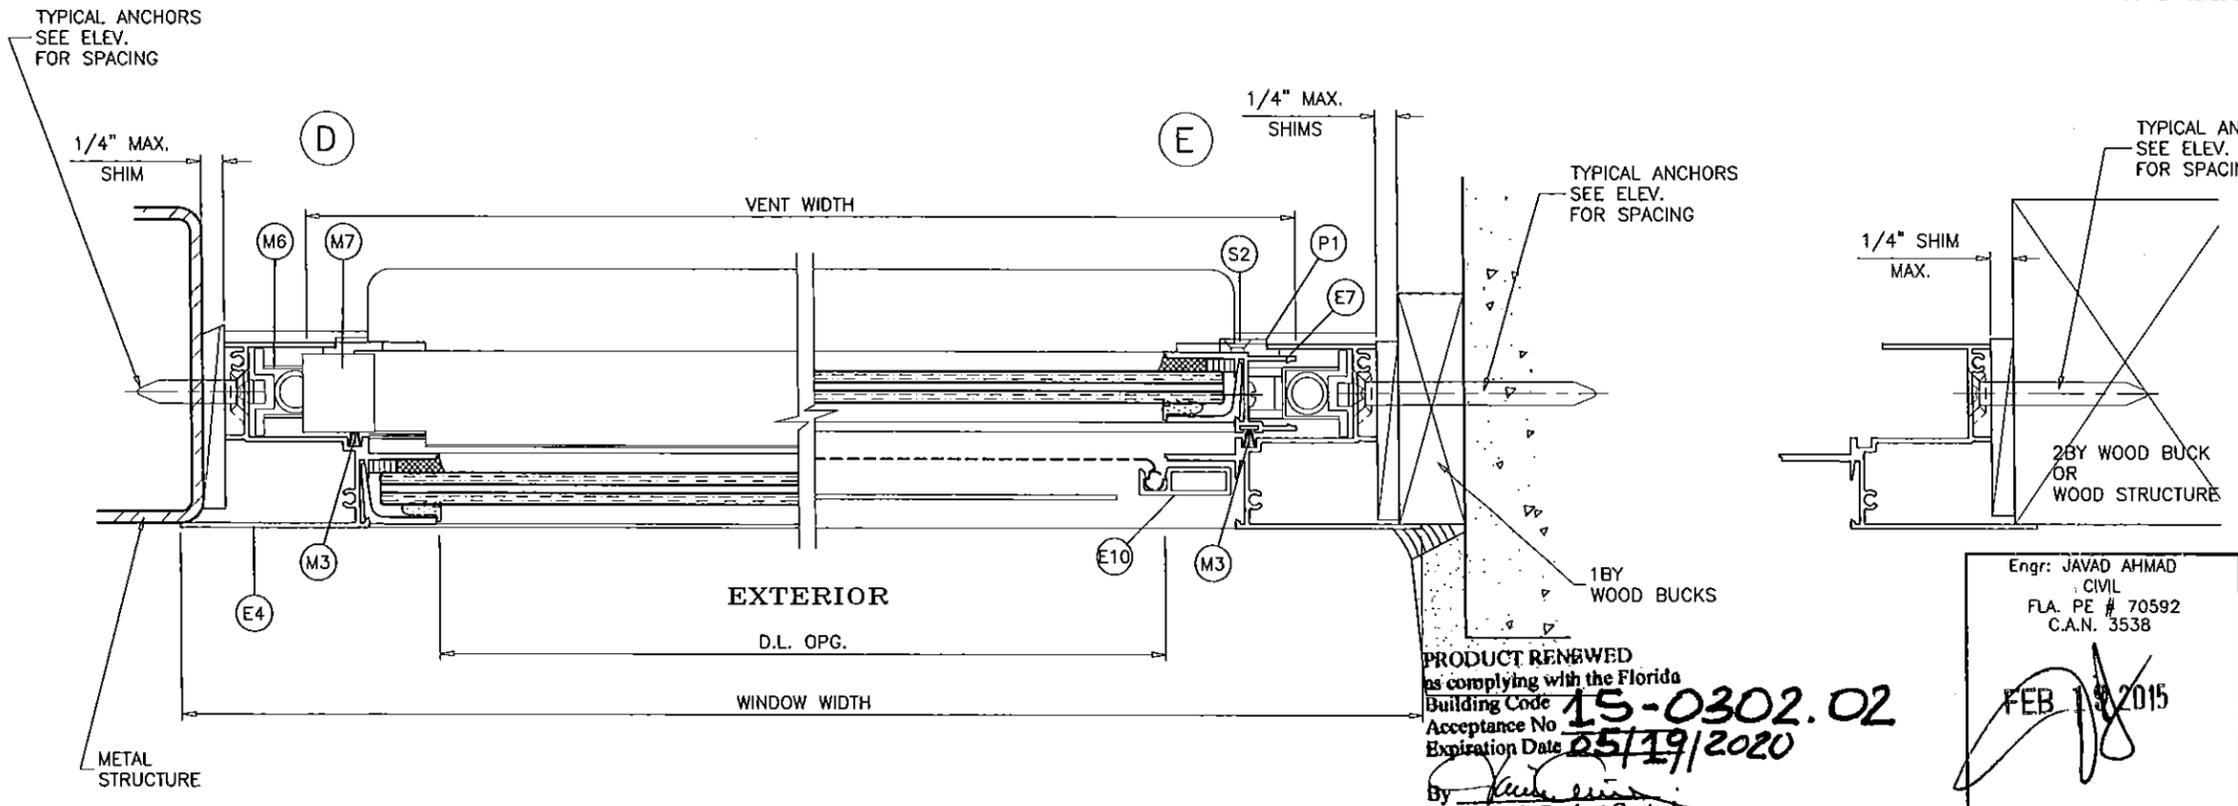

PRODUCT RENEWED
 as complying with the Florida
 Building Code
 Acceptance No. **15-0302.02**
 Expiration Date **05/19/2020**
 By *[Signature]*
 Miami Dade Product Control


Engr: JAVAD AHMAD
 CIVIL
 FLA. PE # 70592
 C.A.N. 3538
FEB 13 2015

af c
AL-FAROOQ CORPORATION
 ENGINEERS & PRODUCT DEVELOPMENT
 1235 S.W. 87 AVE
 MIAMI, FLORIDA 33174
 TEL. (305) 264-8100 FAX. (305) 262-6978
 COMP-ANL\W09-61RC


SH075 ALUM SINGLE HUNG WINDOW (L.M.I.)
RC HOME SHOWCASE
 2970 N.W. 75TH AVENUE
 MIAMI, FL. 33122
 TEL. (305) 392-6214 FAX. (786) 464-1582

no.	date	description	by
A	04.21.10	REV. PER BCCO COMMENTS	
B	07.29.10	GENERAL REVISION	
C	03.20.12	NO CHANGE THIS SHEET	
D	10.10.13	MANUF. NAME REV.	
E	02.17.15	UPDATED TO 2014 FBC	


date: 12-17-09
 scale: 1/2" = 1"
 dr. by: HAMID
 chk. by:
 drawing no.
W09-61
 sheet 3 of 4

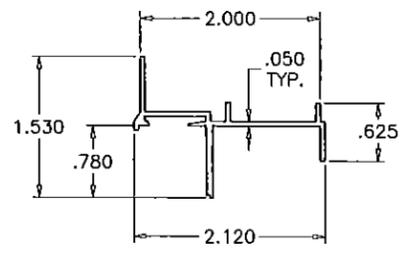


(E1) FRAME HEAD

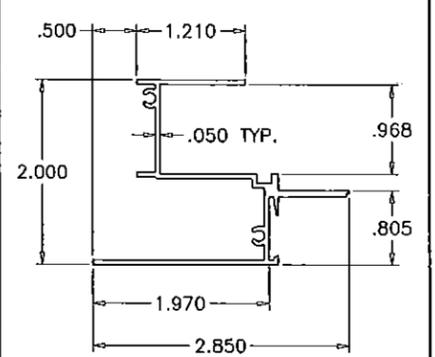


(E4) FRAME JAMB

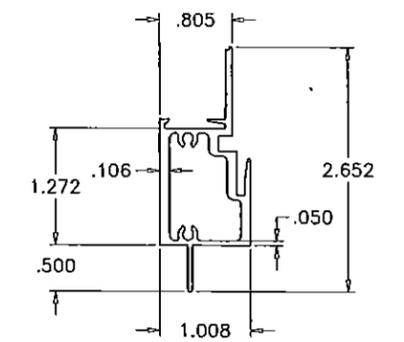


(E3) MEETING RAIL

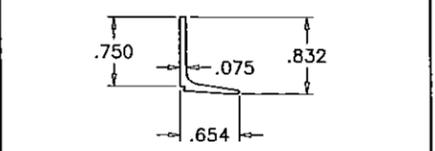


(E8) GLAZING BEAD

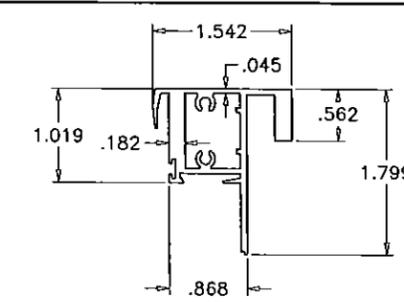


(E5) VENT TOP RAIL

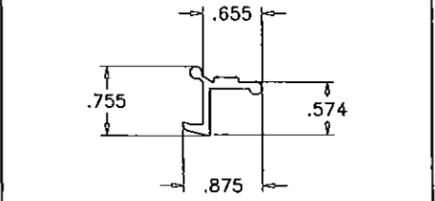


(M10) SPRING LOADED LATCH PLASTIC

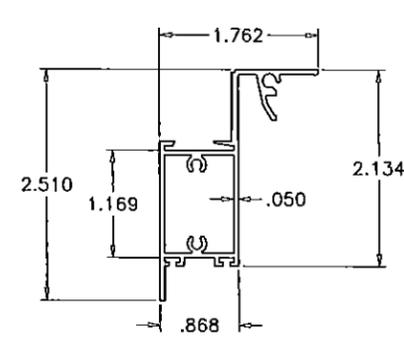


(E6) VENT BOTTOM RAIL

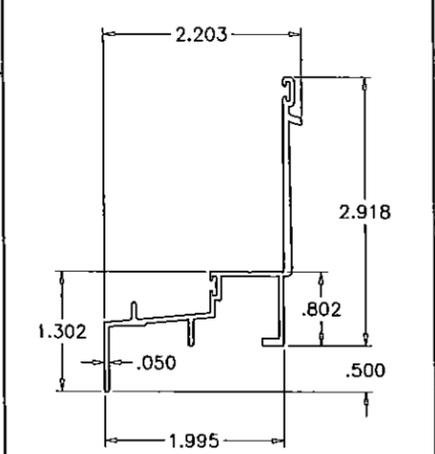


(E2) FRAME SILL

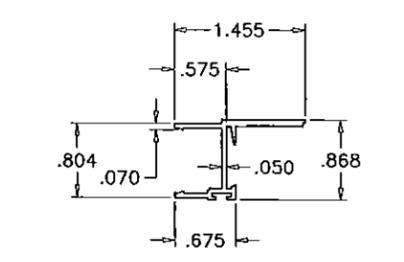

(E7) VENT SIDE RAIL

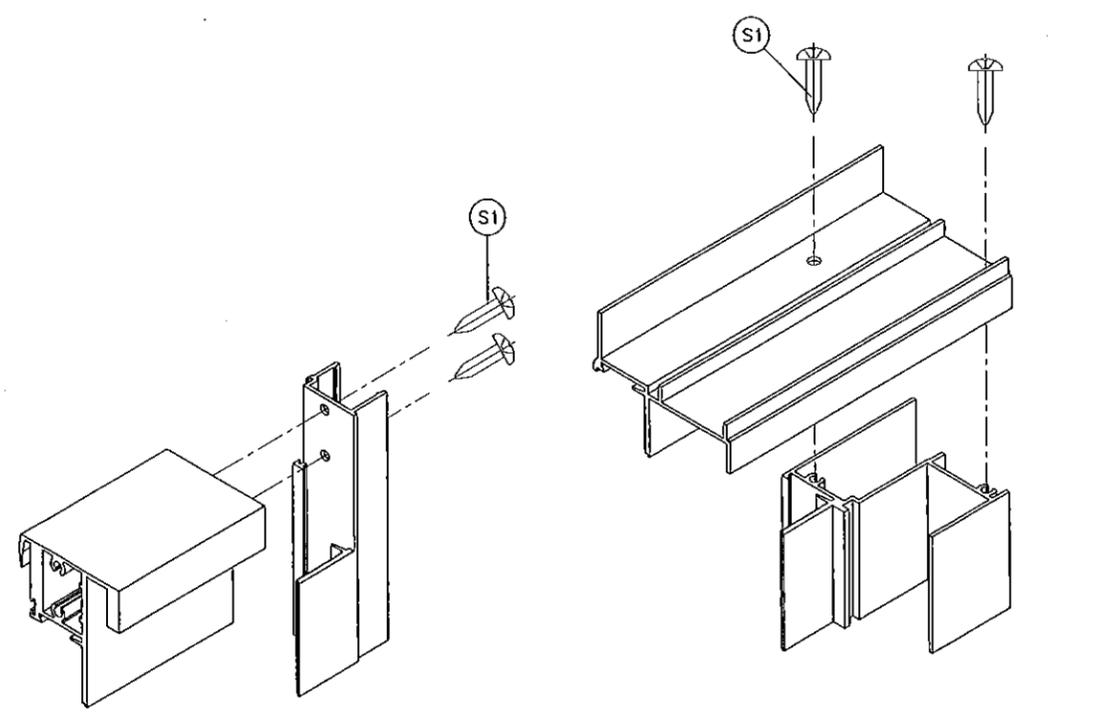

VENT CORNER DETAIL

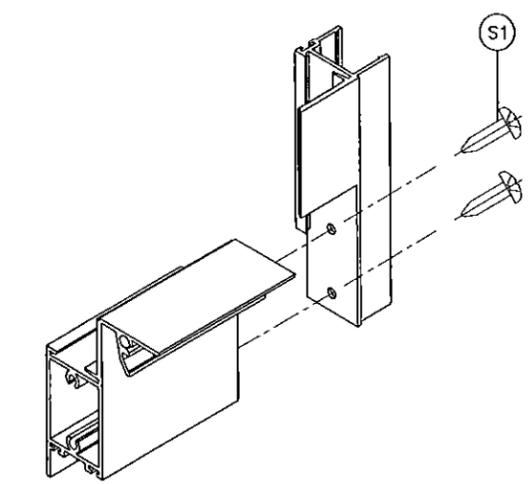

FRAME CORNERS DETAIL

af c
AL-FAROOQ CORPORATION
 ENGINEERS & PRODUCT DEVELOPMENT
 1235 S.W. 87 AVE
 MIAMI, FLORIDA 33174
 TEL. (305) 264-8100 FAX. (305) 262-6978
 COMP-ANL\W09-61RC

SH075 ALUM SINGLE HUNG WINDOW (L.M.I.)
RC HOME SHOWCASE
 2970 N.W. 75TH AVENUE
 MIAMI, FL. 33122
 TEL. (305) 392-6214 FAX. (786) 464-1582

no	date	by	description
A	04.21.10		REV. PER BCCO COMMENTS
B	07.29.10		GENERAL REVISION
C	03.20.12		NO CHANGE THIS SHEET
D	10.10.13		MANUF. NAME REV.
E	02.17.15		NO CHANGE THIS SHEET

date: 12-17-09
 scale: 1/2" = 1"
 dr. by: HAMID
 chk. by:

drawing no.
W09-61
 sheet 4 of 4

PRODUCT RENEWED
 as complying with the Florida
 Building Code
 Acceptance No. **15-0302.02**
 Expiration Date **05/19/2020**
 By *[Signature]*
 Miami Dade Product Control

Engr: JAVAD AHMAD
 CIVIL
 FLA. PE # 70592
 C.A.N. 3538
FEB 19 2015