



DEPARTMENT OF REGULATORY AND ECONOMIC RESOURCES (RER)
BOARD AND CODE ADMINISTRATION DIVISION
NOTICE OF ACCEPTANCE (NOA)

MIAMI-DADE COUNTY
PRODUCT CONTROL SECTION
11805 SW 26 Street, Room 208
Miami, Florida 33175-2474
T (786) 315-2590 F (786) 315-2599
www.miamidade.gov/economy

Amarr Garage Doors
165 Carriage Court
Winston-Salem, NC 27105

SCOPE: This NOA is being issued under the applicable rules and regulations governing the use of construction materials. The documentation submitted has been reviewed and accepted by Miami-Dade County RER-Product Control Section to be used in Miami Dade County and other areas where allowed by the Authority Having Jurisdiction (AHJ). This NOA shall not be valid after the expiration date stated below. The Miami-Dade County Product Control Section (In Miami Dade County) and/or the AHJ (in areas other than Miami Dade County) reserve the right to have this product or material tested for quality assurance purposes. If this product or material fails to perform in the accepted manner, the manufacturer will incur the expense of such testing and the AHJ may immediately revoke, modify, or suspend the use of such product or material within their jurisdiction. RER reserves the right to revoke this acceptance, if it is determined by Miami-Dade County Product Control Section that this product or material fails to meet the requirements of the applicable building code.

This product is approved as described herein, and has been designed to comply with the Florida Building Code, including the High Velocity Hurricane Zone.

DESCRIPTION: Model 1200 Heritage & Oak Summit 3000 Steel Sectional Garage Door up to 9'-0" Wide with Impact Resistant Windows

APPROVAL DOCUMENT: Drawing No. **IRC-1209-189-21-I**, titled "Model #1200 Heritage & Oak Summit 3000 Short, Long, Flush and Oak Summit Panels", sheets 1 through 4 of 4, dated 05/08/2007, with revision C dated 10/28/2013, prepared by Amarr Garage Doors, signed and sealed by Thomas L. Shelmerdine, P.E., bearing the Miami-Dade County Product Control revision stamp with the Notice of Acceptance number and expiration date by the Miami-Dade County Product Control Section.

MISSILE IMPACT RATING: Large and Small Missile Impact Resistant

LABELING: A permanent label with the manufacturer's name or logo, 3800 Greenway Circle, Lawrence, Kansas, model number, the positive and negative design pressure rating, indicate impact rated if applicable, installation instruction drawing reference number, approval number (NOA), the applicable test standards, and the statement reading 'Miami-Dade County Product Control Approved' is to be located on the door's side track, bottom angle, or inner surface of a panel.

RENEWAL of this NOA shall be considered after a renewal application has been filed and there has been no change in the applicable building code negatively affecting the performance of this product.

TERMINATION of this NOA will occur after the expiration date or if there has been a revision or change in the materials, use, and/or manufacture of the product or process. Misuse of this NOA as an endorsement of any product, for sales, advertising or any other purposes shall automatically terminate this NOA. Failure to comply with any section of this NOA shall be cause for termination and removal of NOA.

ADVERTISEMENT: The NOA number preceded by the words Miami-Dade County, Florida, and followed by the expiration date may be displayed in advertising literature. If any portion of the NOA is displayed, then it shall be done in its entirety.

INSPECTION: A copy of this entire NOA shall be provided to the user by the manufacturer or its distributors and shall be available for inspection at the job site at the request of the Building Official.

This NOA revises NOA # 14-0414.10 and consists of this page 1 and evidence pages E-1 and E-2, as well as approval document mentioned above.

The submitted documentation was reviewed by Carlos M. Utrera, P.E.



[Signature]
07/15/2015

NOA No. 15-0505.22
Expiration Date: September 6, 2017
Approval Date: July 23, 2015
Page 1

Amarr Garage Doors

NOTICE OF ACCEPTANCE: EVIDENCE SUBMITTED

A. DRAWINGS “Submitted under NOA # 14-0414.10”

1. Drawing No. **IRC-1209-189-21-I**, titled “Model #1200 Heritage & Oak Summit 3000 Short, Long, Flush and Oak Summit Panels”, sheets 1 through 4 of 4, dated 05/08/2007, with revision C dated 10/28/2013, prepared by Amarr Garage Doors, signed and sealed by Thomas L. Shelmerdine, P.E.

B. TESTS “Submitted under NOA # 14-0414.10”

1. Addendum to Test Report No. **ATLNC 0909.01-13** prepared by American Test Lab, Inc., dated 05/20/2014, signed and sealed by David W. Johnson, P.E.
2. Test reports on 1) Uniform Static Air Pressure Test, Loading per FBC TAS 202-94
2) Large Missile Impact Test per FBC, TAS 201-94
3) Cyclic Wind Pressure Loading per FBC, TAS 203-94
4) Tensile Test per ASTM E8
5) Forced Entry Resistance Test per FBC, TAS 202-94
along with marked-up drawings and installation diagram of 9’ x 7’ 24 ga steel garage door Model 1200 Heritage 3000, prepared by American Test Lab, Inc., Test Report No. **ATLNC 0909.01-13**, dated 12/17/2013, signed and sealed by David W. Johnson, P.E.

“Submitted under NOA # 12-0228.03”

3. Test report on Evaluation of Painted or Coated Specimens Subjected to Corrosive Environments per ASTM D1654 & ASTM B117, prepared by Architectural Testing, Inc., Test Report # **A7420.01-106-18**, dated 04/12/2011, signed and sealed by Joseph A. Reed, P.E.

“Submitted under NOA # 12-0228.09”

4. Test report on Forced Entry Test per FBC, TAS 202-94, prepared by American Test Lab, Inc., Test Report # **ATLNC 0912.01-11**, dated 10/13/2011, signed and sealed by David W. Johnson, P.E.

“Submitted under NOA # 07-0706.05”

5. Test report on Large Missile Impact Test per FBC TAS 201, Uniform Static Air Pressure Test per FBC TAS 202 and Cyclic Wind Pressure Test per FBC TAS 203 for a 9’ x 7’ Sectional Steel Garage Door, prepared by American Test Lab, Inc., Report # **ATLNC 0430.01-07**, dated 06/06/2007, signed and sealed by David W. Johnson, P.E.
6. Test report on Tensile Test for 3 Samples per ASTM E 8, prepared by Hurricane Engineering & Testing Inc., Test Report # **HETI-07-T707**, dated 05/30/2007, signed and sealed by Candido F. Font, P.E.


07/15/2015

Carlos M. Utrera, P.E.
Product Control Examiner
NOA No. 15-0505.22
Expiration Date: September 6, 2017
Approval Date: July 23, 2015

Amarr Garage Doors

NOTICE OF ACCEPTANCE: EVIDENCE SUBMITTED

C. CALCULATIONS “Submitted under NOA # 14-0414.10”

1. Anchor calculations prepared by Structural Solutions, P.A., dated 01/24/2014, signed and sealed by Thomas L. Shelmerdine, P.E.

“Submitted under NOA # 12-0228.03”

2. Anchor calculations prepared by Structural Solutions, P.A., dated 02/09/2012, signed and sealed by Thomas L. Shelmerdine, P.E.

D. QUALITY ASSURANCE

1. Miami-Dade Department of Regulatory and Economic Resources (RER)

E. MATERIAL CERTIFICATIONS “Submitted under NOA # 12-0228.03”






1. Test report on Surface Burning Characteristics on the expanded polystyrene UL file # R11812.

F. STATEMENTS

1. Statement letter of code conformance to the 5th edition (2014) FBC and no financial interest issued by Structural Solutions, P.A., dated 04/08/2015, signed and sealed by Tomas L. Shelmerdine, P.E.


07/15/2015

Carlos M. Utrera, P.E.
Product Control Examiner
NOA No. 15-0505.22
Expiration Date: September 6, 2017
Approval Date: July 23, 2015

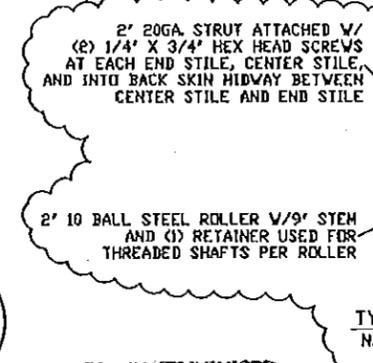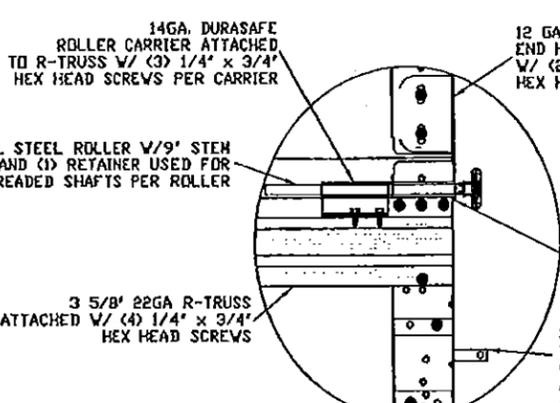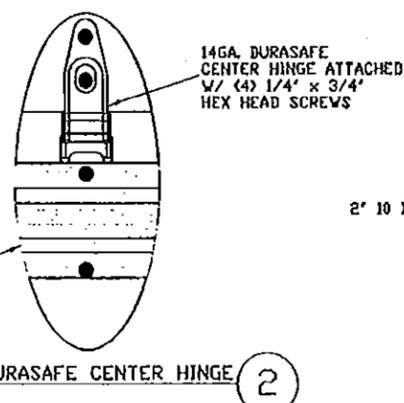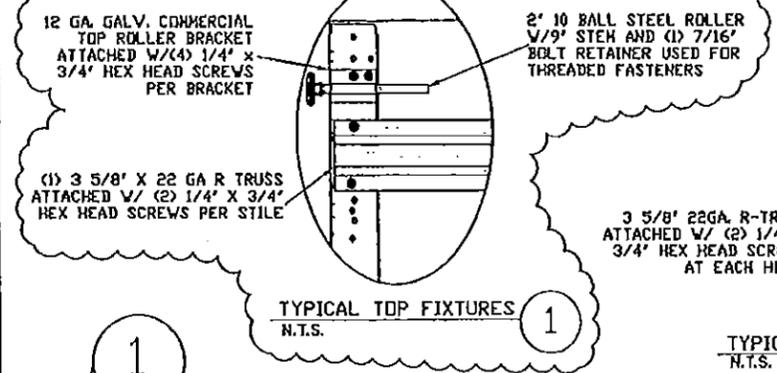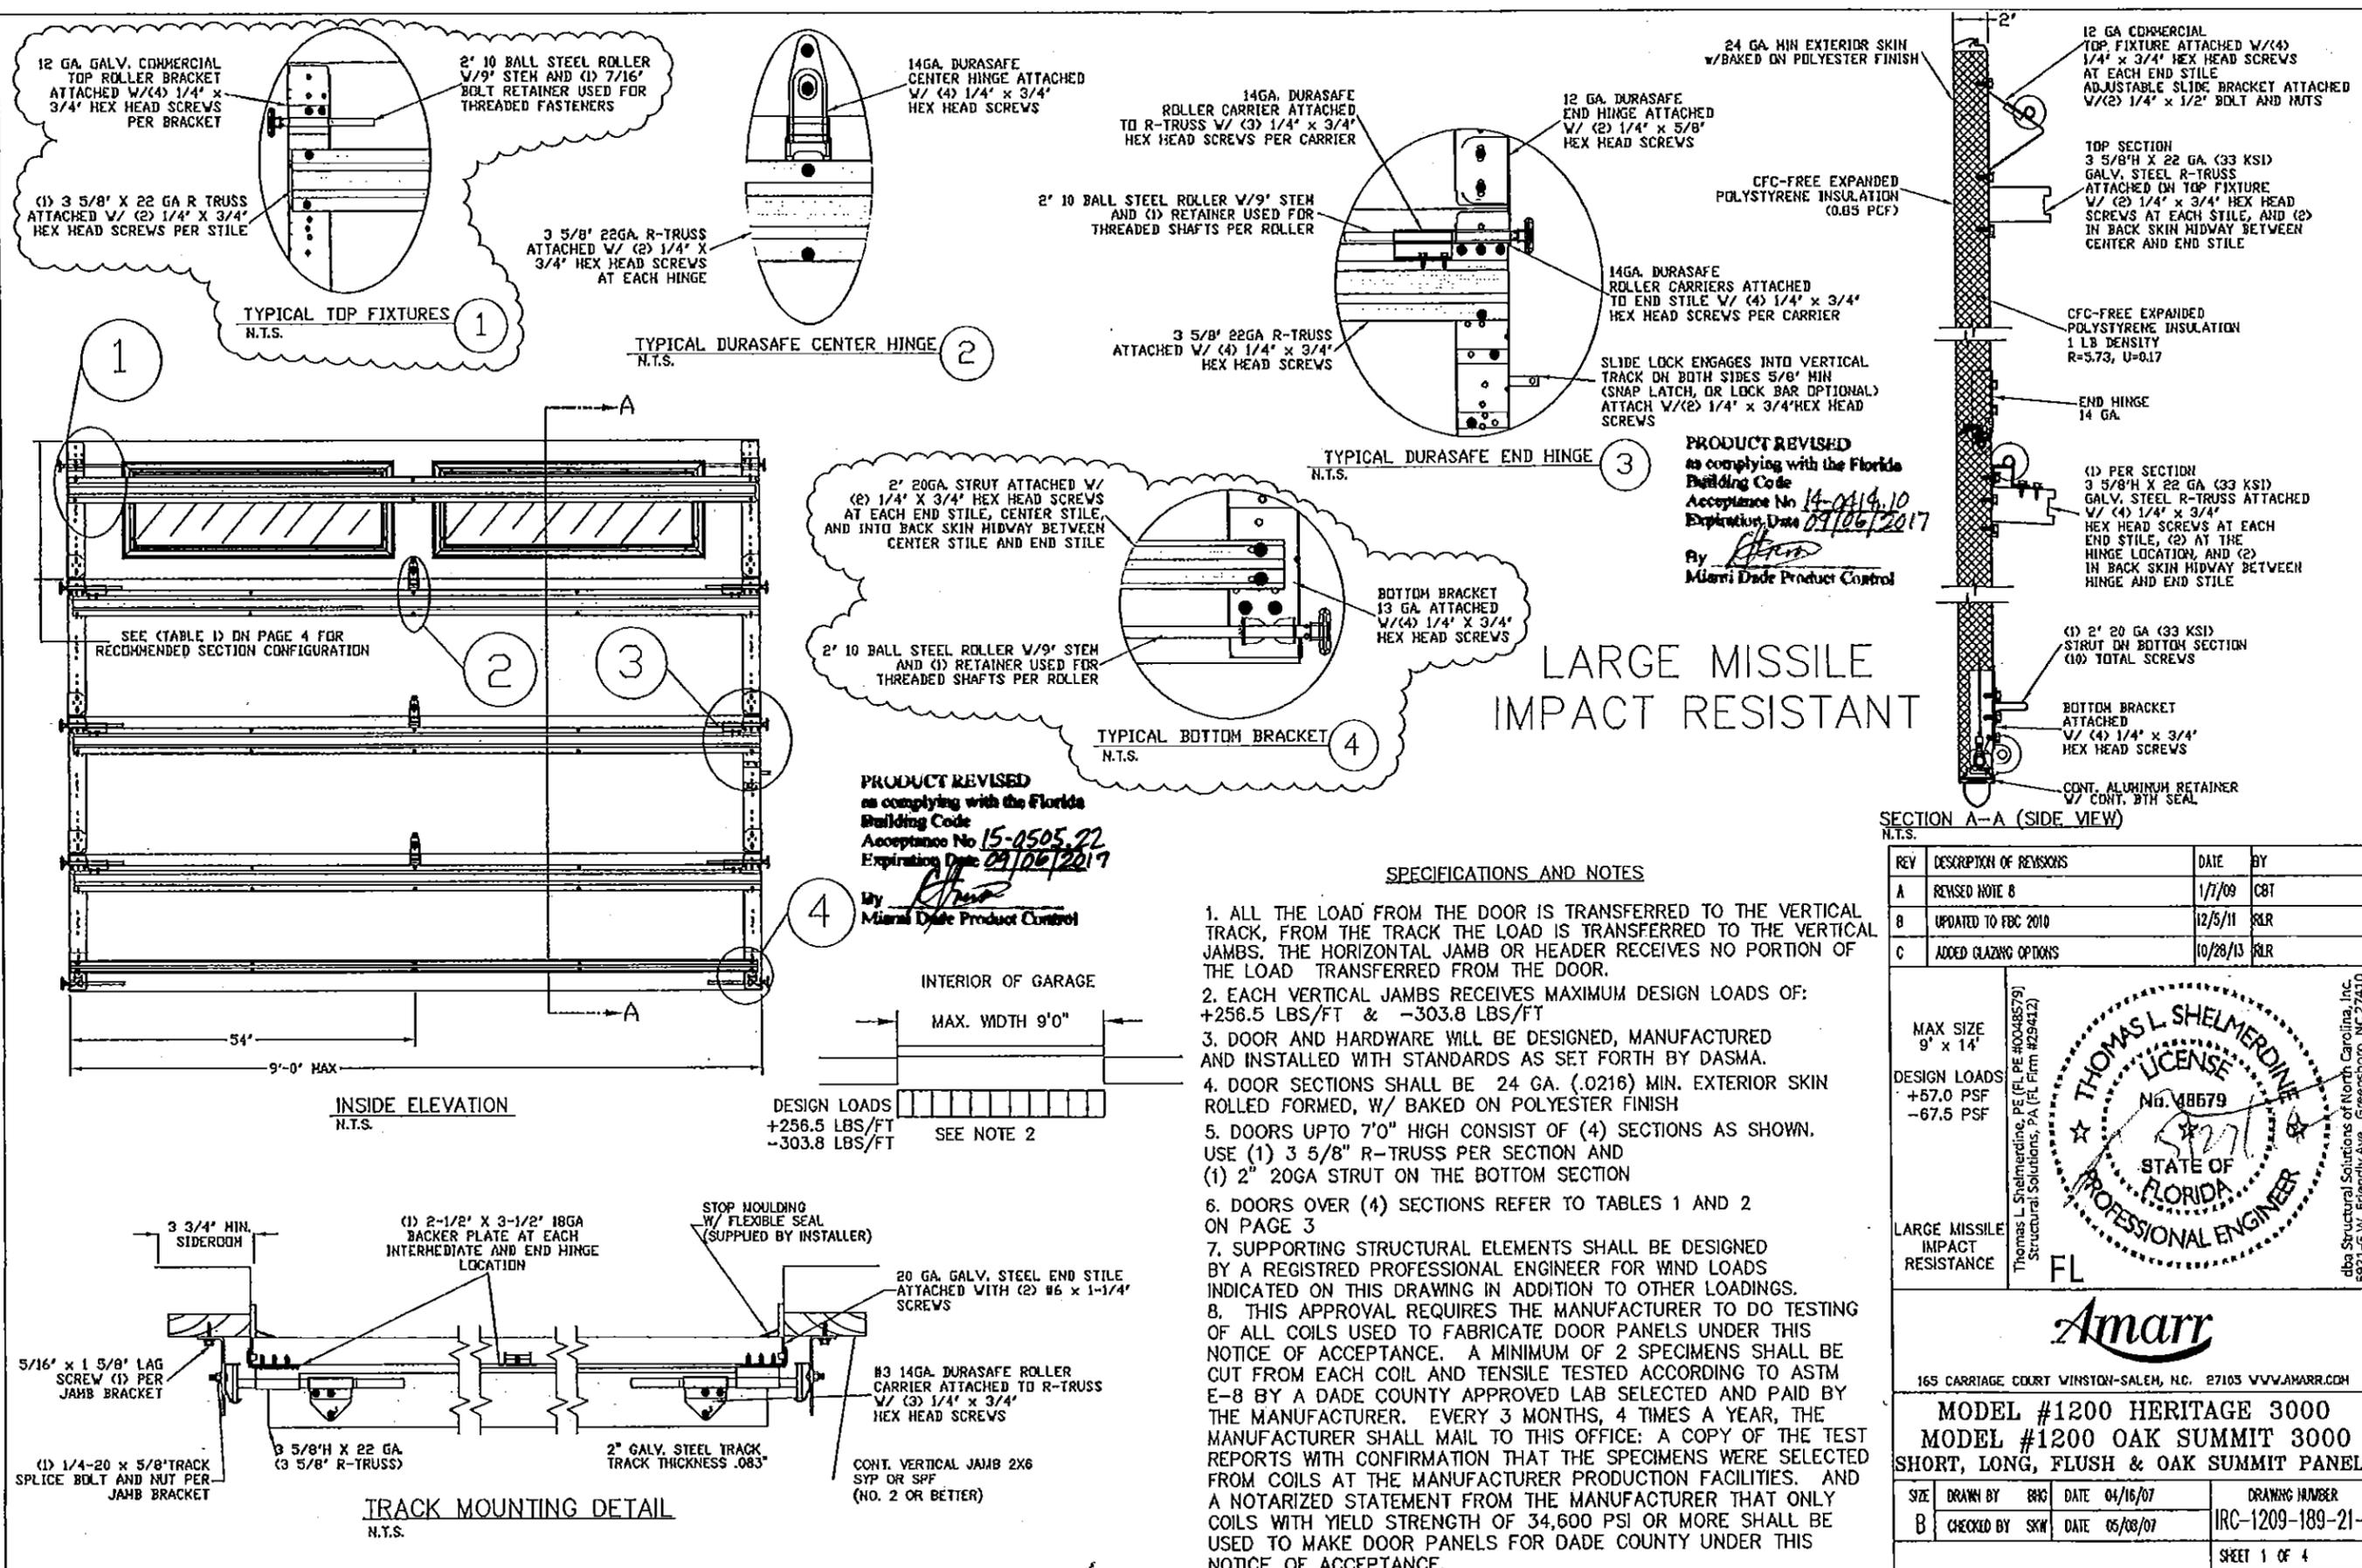

PRODUCT REVISED
 as complying with the Florida Building Code
 Acceptance No. 14-0114.10
 Expiration Date 07/06/2017
 By *[Signature]*
 Miami Dade Product Control

LARGE MISSILE IMPACT RESISTANT

PRODUCT REVISED
 as complying with the Florida Building Code
 Acceptance No. 15-0505.22
 Expiration Date 09/06/2017
 By *[Signature]*
 Miami Dade Product Control

SPECIFICATIONS AND NOTES

1. ALL THE LOAD FROM THE DOOR IS TRANSFERRED TO THE VERTICAL TRACK, FROM THE TRACK THE LOAD IS TRANSFERRED TO THE VERTICAL JAMBS. THE HORIZONTAL JAMB OR HEADER RECEIVES NO PORTION OF THE LOAD TRANSFERRED FROM THE DOOR.
2. EACH VERTICAL JAMBS RECEIVES MAXIMUM DESIGN LOADS OF: +256.5 LBS/FT & -303.8 LBS/FT
3. DOOR AND HARDWARE WILL BE DESIGNED, MANUFACTURED AND INSTALLED WITH STANDARDS AS SET FORTH BY DASMA.
4. DOOR SECTIONS SHALL BE 24 GA. (.0216) MIN. EXTERIOR SKIN ROLLED FORMED, W/ BAKED ON POLYESTER FINISH
5. DOORS UP TO 7'0" HIGH CONSIST OF (4) SECTIONS AS SHOWN. USE (1) 3 5/8" R-TRUSS PER SECTION AND (1) 2" 20GA STRUT ON THE BOTTOM SECTION
6. DOORS OVER (4) SECTIONS REFER TO TABLES 1 AND 2 ON PAGE 3
7. SUPPORTING STRUCTURAL ELEMENTS SHALL BE DESIGNED BY A REGISTERED PROFESSIONAL ENGINEER FOR WIND LOADS INDICATED ON THIS DRAWING IN ADDITION TO OTHER LOADINGS.
8. THIS APPROVAL REQUIRES THE MANUFACTURER TO DO TESTING OF ALL COILS USED TO FABRICATE DOOR PANELS UNDER THIS NOTICE OF ACCEPTANCE. A MINIMUM OF 2 SPECIMENS SHALL BE CUT FROM EACH COIL AND TENSILE TESTED ACCORDING TO ASTM E-8 BY A DADE COUNTY APPROVED LAB SELECTED AND PAID BY THE MANUFACTURER. EVERY 3 MONTHS, 4 TIMES A YEAR, THE MANUFACTURER SHALL MAIL TO THIS OFFICE: A COPY OF THE TEST REPORTS WITH CONFIRMATION THAT THE SPECIMENS WERE SELECTED FROM COILS AT THE MANUFACTURER PRODUCTION FACILITIES. AND A NOTARIZED STATEMENT FROM THE MANUFACTURER THAT ONLY COILS WITH YIELD STRENGTH OF 34,600 PSI OR MORE SHALL BE USED TO MAKE DOOR PANELS FOR DADE COUNTY UNDER THIS NOTICE OF ACCEPTANCE.

SECTION A-A (SIDE VIEW)
N.T.S.

REV	DESCRIPTION OF REVISIONS	DATE	BY
A	REVISED NOTE 8	1/7/09	CBT
B	UPDATED TO FBC 2010	12/5/11	RLR
C	ADDED GLAZING OPTIONS	10/28/13	RLR

MAX SIZE 9' x 14'
 DESIGN LOADS +57.0 PSF -67.5 PSF
 LARGE MISSILE IMPACT RESISTANCE

Thomas L. Shelmerdine, PE (FL PE #0048579) Structural Solutions, PA (FL Firm #29412)

THOMAS L. SHELMERDINE
 LICENSE No. 48579
 STATE OF FLORIDA
 PROFESSIONAL ENGINEER
 FL



dba Structural Solutions of North Carolina, Inc. 5921-G W. Friendly Ave., Greensboro, NC 27410

Amarr
 165 CARRIAGE COURT WINSTON-SALEM, NC. 27105 WWW.AMARR.COM

MODEL #1200 HERITAGE 3000
 MODEL #1200 OAK SUMMIT 3000
 SHORT, LONG, FLUSH & OAK SUMMIT PANELS

SIZE	DRAWN BY	BKG	DATE	DRAWING NUMBER
B	CHECKED BY	SKM	DATE 05/08/07	IRC-1209-189-21-1

SHEET 1 OF 4

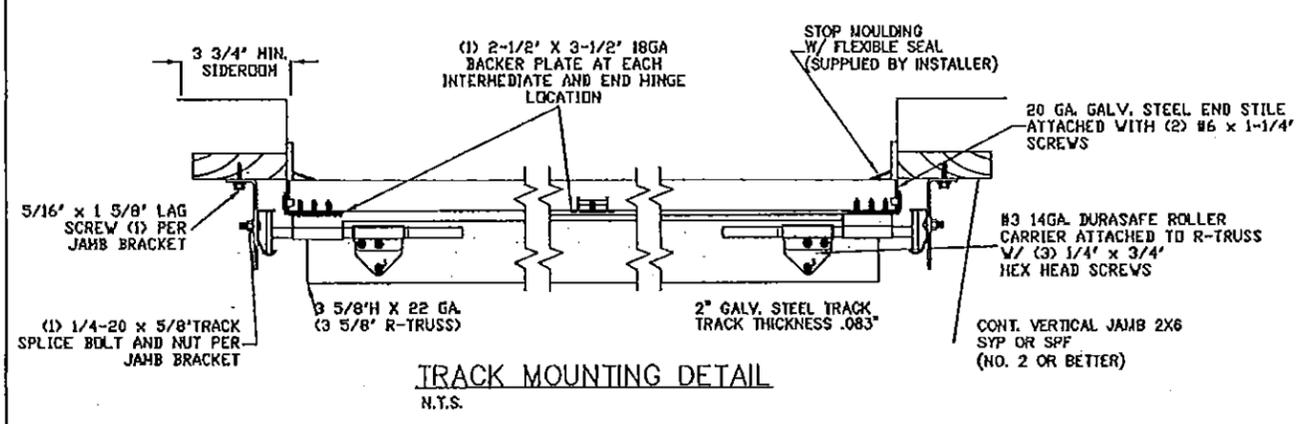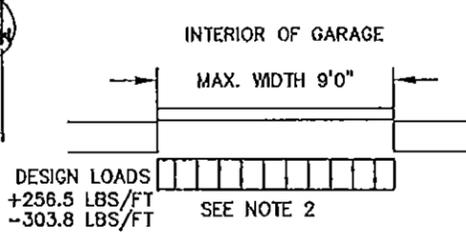

WOOD JAMB ATTACHMENT TO STRUCTURE



2 X 6 VERTICAL JAMB ATTACHMENT TO WOOD FRAME STRUCTURE
 5/16" X 3" LAG SCREWS STARTING 6" FROM ENDS THEN 18" O.C. (1 1/2' EMBEDMENT)

2 X 6 VERTICAL JAMB ATTACHMENT TO 2,000 PSI CONCRETE
 HILTI KWIK BOLT 3/8" X 4" STARTING 6" FROM ENDS THEN 24" O.C. (2 1/2' EMBEDMENT)
 HILTI SLEEVE ANCHOR 3/8" X 2-3/4" STARTING 6" FROM ENDS THEN 16" O.C. (1 1/4' EMBEDMENT)
 ITW/RAMSET REDHEAD (TRU-BOLT) 3/8" X 4" STARTING 6" FROM ENDS THEN 24" O.C. (2 1/2' EMBEDMENT)

2 X 6 VERTICAL JAMB ATTACHMENT TO HOLLOW C-90 BLOCK
 SIMPSON 1/4" X 3" TITEN SCREWS STARTING 6" FROM ENDS, USE PAIRS OF FASTENERS (3' APART) AT 8" O.C. (1 1/2' EMBEDMENT)
 HILTI 1/4" X 2-3/4" KWIK-CON II+ SCREWS STARTING 6" FROM ENDS, USE PAIRS OF FASTENERS (3' APART) AT 8" O.C. (1 1/4' EMBEDMENT)

2 X 6 VERTICAL JAMB ATTACHMENT TO GROUTED C-90 BLOCK (2000 PSI GROUT)
 HILTI SLEEVE ANCHOR 3/8" X 2-3/4" STARTING 6" FROM ENDS THEN 20" O.C. (1 1/4' EMBEDMENT) (OR, USE FASTENERS FOR HOLLOW C-90 BLOCK)


*LAGS AND BOLTS CAN BE COUNTERSUNK TO PROVIDE A FLUSH MOUNTING SURFACE.
 *PREPARATION OF WOOD JAMBS BY OTHERS

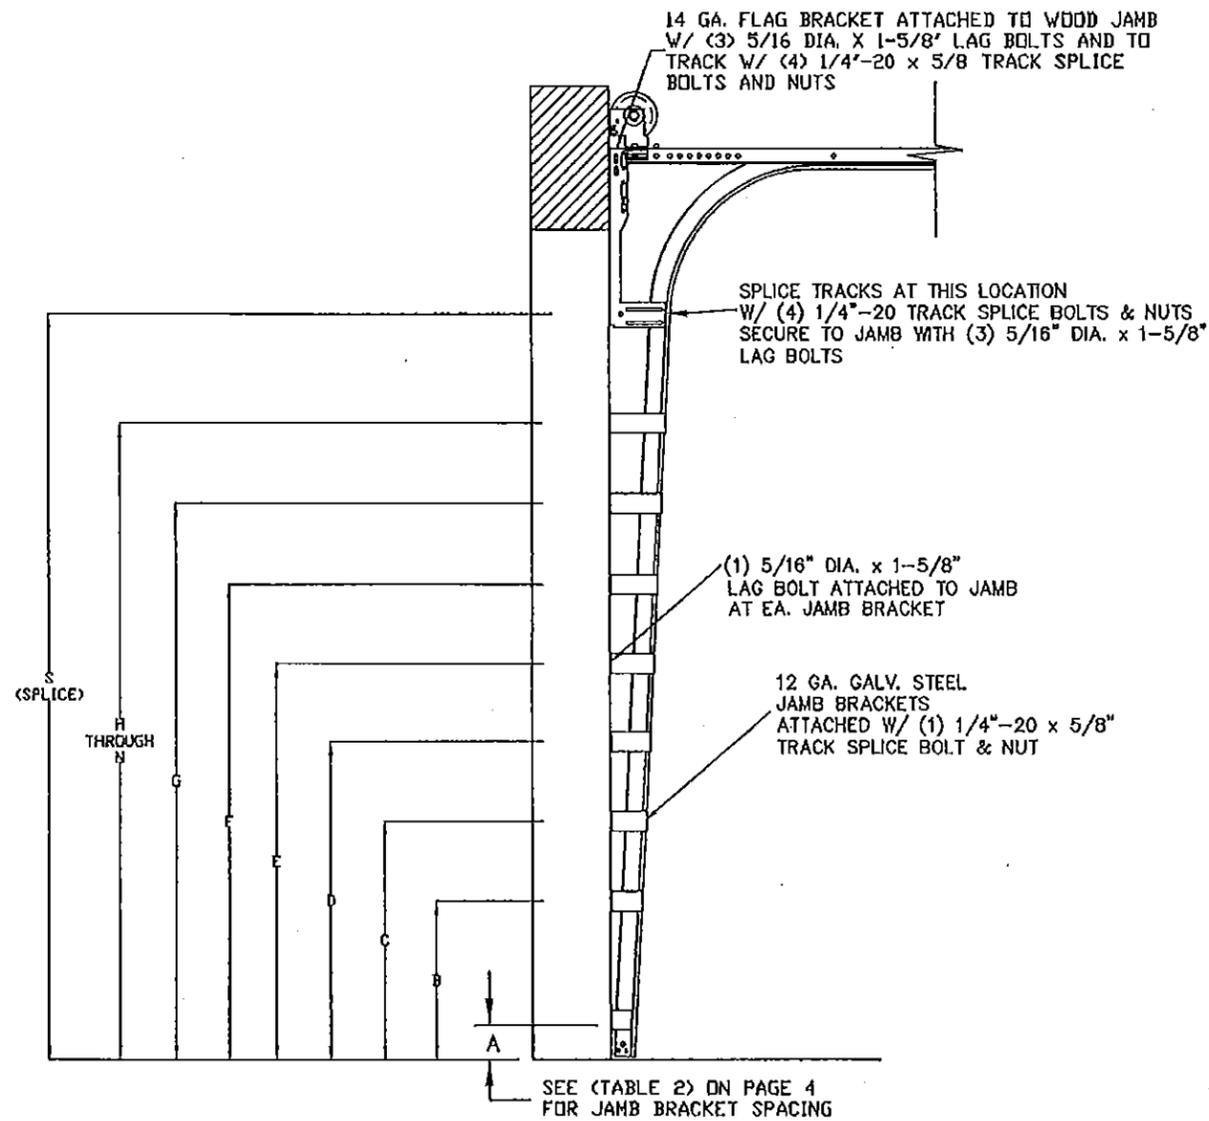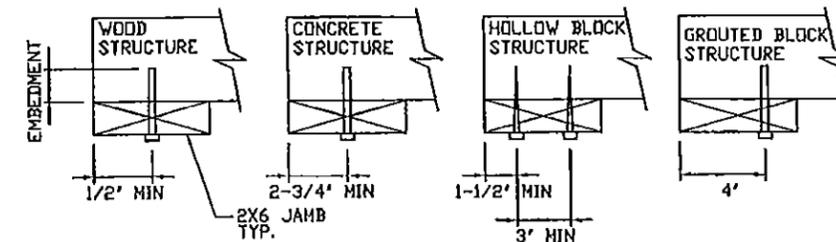

TRACK CONFIGURATION FOR 6'6" UP TO 14' TALL DOORS

PRODUCT REVISED
 as complying with the Florida Building Code
 Acceptance No 15-0505-22
 Expiration Date 09/06/2017
 By [Signature]
 Miami Dade Product Control

PRODUCT REVISED
 as complying with the Florida Building Code
 Acceptance No 14-0414-10
 Expiration Date 09/06/2017
 By [Signature]
 Miami Dade Product Control

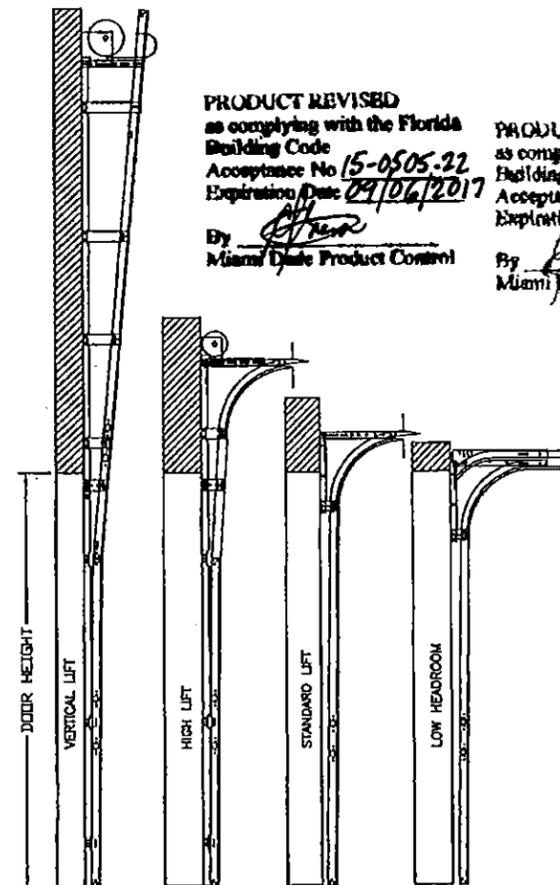

AVAILABLE TRACK CONFIGURATIONS
 N.T.S.

REV	DESCRIPTION OF REVISIONS	DATE	BY
A	REVISED NOTE B	1/7/09	CBT
B	UPDATED TO FBC 2010	12/5/11	RLR
C	ADDED GLAZING OPTIONS	10/28/13	RLR

9' x 14'
 DESIGN LOADS
 +57.0 PSF
 -67.5 PSF

LARGE MISSILE IMPACT RESISTANCE

Thomas L. Shelmerdine, PE (FL #0048579)
 Structural Solutions, PA (FL Firm #29442)

THOMAS L. SHELMERDINE
 LICENSE
 No. 48579
 STATE OF FLORIDA
 PROFESSIONAL ENGINEER
 FL


dba Structural Solutions of North Carolina, Inc.
 5921-G W. Friendly Ave., Greensboro, NC 27410

Amarr


165 CARRIAGE COURT WINSTON-SALEM, NC. 27105 WWW.AMARR.COM

MODEL #1200 HERITAGE 3000
MODEL #1200 OAK SUMMIT 3000
 SHORT, LONG, FLUSH & OAK SUMMIT PANELS







SIZE	DRAWN BY	ENG	DATE	04/16/07	DRAWING NUMBER
B	CHECKED BY	SKW	DATE	05/08/07	IRC-1209-189-21-1

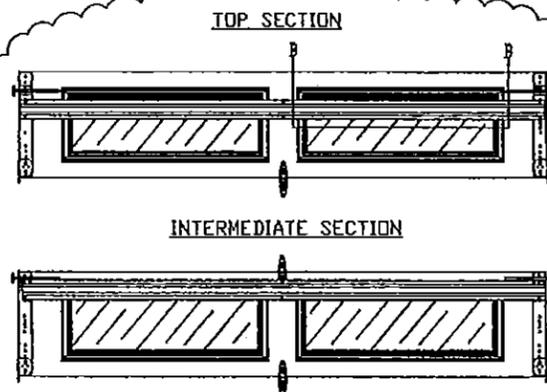

OPTIONAL LONG PANEL GLAZED SECTION R-TRUSS AND STILE LAYOUT
N.T.S.

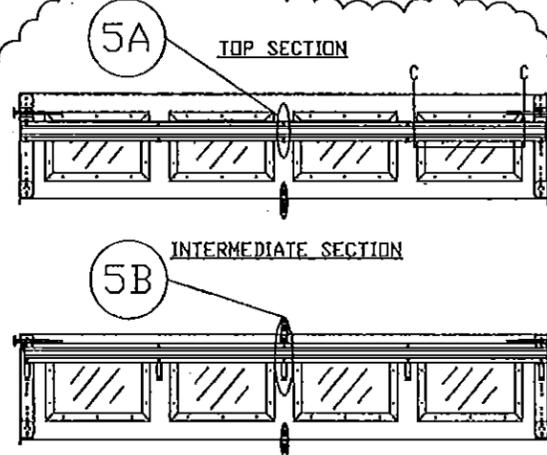

OPTIONAL SHORT PANEL GLAZED SECTION R-TRUSS AND STILE LAYOUT
N.T.S.

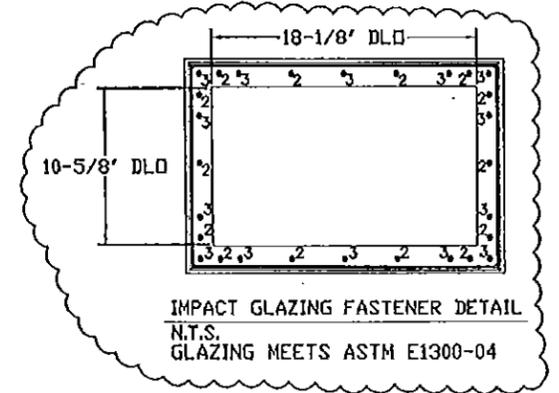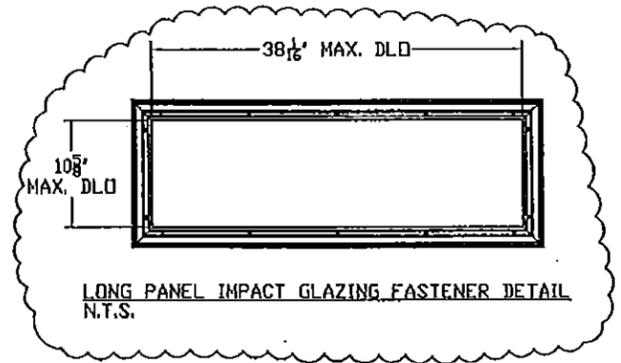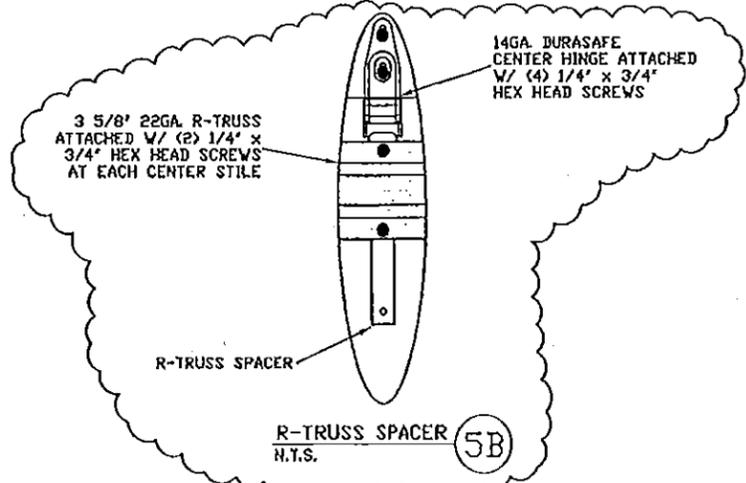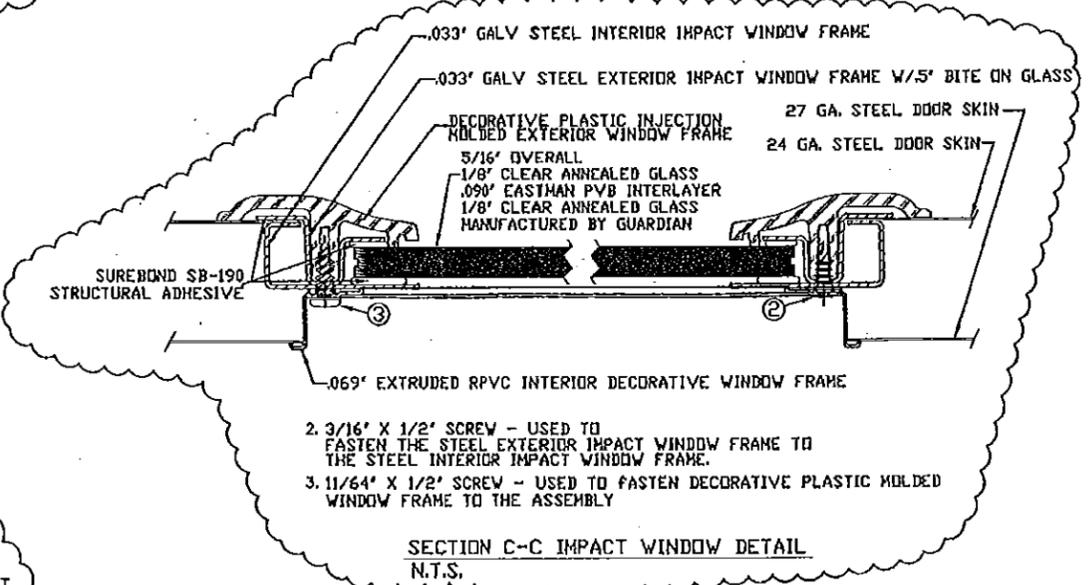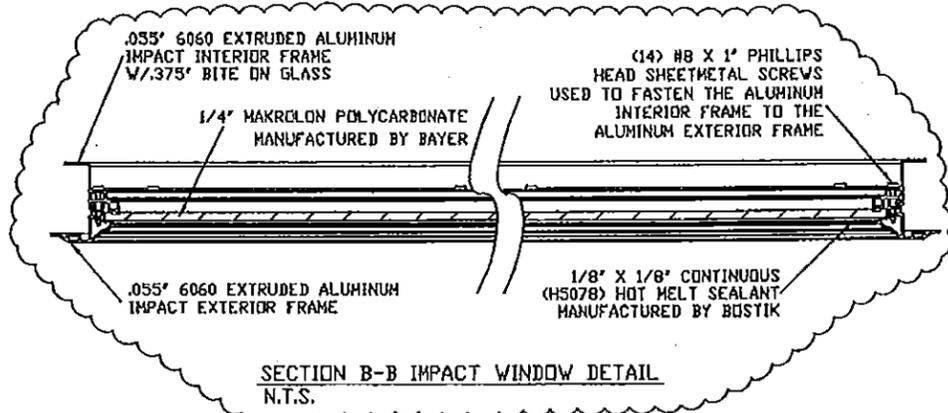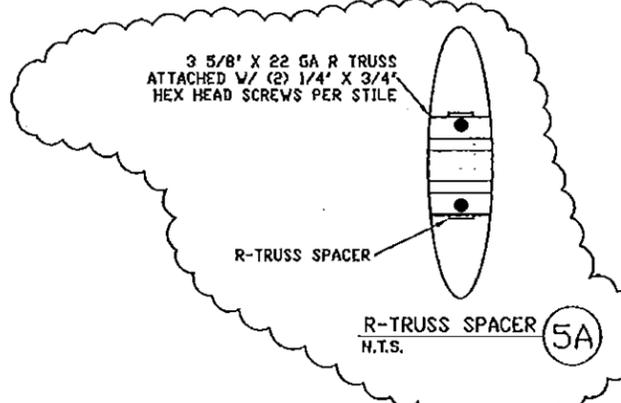

PRODUCT REVISED as complying with the Florida Building Code
Acceptance No 15-9505.22
Expiration Date 07/06/2017
By *[Signature]*
Miami Linde Product Control

PRODUCT REVISED as complying with the Florida Building Code
Acceptance No 14-0414.10
Expiration Date 07/06/2017
By *[Signature]*
Miami Linde Product Control

REV	DESCRIPTION OF REVISIONS	DATE	BY
A	REVISED NOTE 8	1/7/09	CBT
B	UPDATED TO FBC 2010	12/5/11	RLR
C	ADDED GLAZING OPTIONS	10/28/13	RLR

9' x 14'

DESIGN LOADS
+57.0 PSF
-67.5 PSF

LARGE MISSILE IMPACT RESISTANCE

Thomas L. Shelmerdine, PE (FL PE #0048579)
Structural Solutions, PA (PL Firm #29412)

THOMAS L. SHELMERDINE
LICENSE
No. 48679
STATE OF FLORIDA
PROFESSIONAL ENGINEER
FL

alba Structural Solutions of North Carolina, Inc.
5921-G W. Friendly Ave., Greengboro, NC 27410

Amarr

165 CARRIAGE COURT WINSTON-SALEM, NC. 27105 WWW.AMARR.COM

MODEL #1200 HERITAGE 3000
MODEL #1200 OAK SUMMIT 3000
SHORT, LONG, FLUSH & OAK SUMMIT PANELS

SIZE	DRAWN BY	88G	DATE	04/16/07	DRAWING NUMBER
B	CHECKED BY	SKW	DATE	05/08/07	IRC-1209-189-21-1

SHEET 3 OF 4

TABLE 1

DOOR HEIGHT	SECTION HEIGHTS							
	Btm	#2	#3	#4	#5	#6	#7	#8
14'0"	21"	21"	21"	21"	21"	21"	21"	21"
13'6"	21"	21"	21"	21"	21"	18"	18"	21"
13'0"	21"	21"	21"	18"	18"	18"	18"	21"
12'6"	21"	18"	18"	18"	18"	18"	18"	21"
12'0"	21"	21"	21"	21"	21"	18"	21"	
11'6"	21"	21"	21"	18"	18"	18"	21"	
11'0"	21"	18"	18"	18"	18"	18"	21"	
10'6"	21"	21"	21"	21"	21"	21"		
10'0"	21"	21"	21"	18"	18"	21"		
9'6"	21"	18"	18"	18"	18"	21"		
9'0"	18"	18"	18"	18"	18"	18"		
8'6"	21"	21"	21"	18"	21"			
8'0"	21"	18"	18"	18"	21"			
7'6"	18"	18"	18"	18"	18"			
7'0"	21"	21"	21"	21"				
6'6"	21"	18"	18"	21"				

TABLE 2

DOOR HEIGHT	TRACK ATTACHMENT															SPLICE
	A	B	C	D	E	F	G	H	I	J	K	L	M	N	S	
6'6"	3"	14"	27"	38"	46"	56"	64"								70"	
7'	3"	14"	27"	38"	46"	56"	68"								76"	
7'6"	3"	14"	27"	38"	46"	56"	68"	78"							82"	
8'	3"	14"	27"	38"	46"	56"	68"	78"							88"	
8'6"	3"	14"	27"	38"	46"	56"	68"	78"	88"						94"	
9'	3"	14"	27"	38"	46"	56"	68"	78"	88"						100"	
9'6"	3"	14"	27"	38"	46"	56"	68"	78"	88"	98"					106"	
10'	3"	14"	27"	38"	46"	56"	68"	78"	88"	100"					112"	
10'6"	3"	14"	27"	38"	46"	56"	68"	78"	88"	100"	110"				118"	
11'	3"	14"	27"	38"	46"	56"	68"	78"	88"	100"	110"				124"	
11'6"	3"	14"	27"	38"	46"	56"	68"	78"	88"	100"	110"	120"			130"	
12'	3"	14"	27"	38"	46"	56"	68"	78"	88"	100"	110"	122"			136"	
12'6"	3"	14"	27"	38"	46"	56"	68"	78"	88"	100"	109"	122"	132"		142"	
13'	3"	14"	27"	38"	46"	56"	68"	78"	88"	100"	114"	122"	134"		148"	
13'6"	3"	14"	27"	38"	46"	56"	68"	78"	88"	100"	109"	122"	134"	144"	154"	
14'	3"	14"	27"	38"	46"	56"	68"	78"	88"	100"	114"	122"	134"	146"	160"	

ALL TRACK ATTACHMENT SPACING +/-2" ALLOWED WITH SYP OR SPF NO. 2 OR BETTER ONLY

PRODUCT REVISED
 as complying with the Florida
 Building Code
 Acceptance No 15-0505-22
 Expiration Date 09/06/2017
 By *[Signature]*
 Miami Dade Product Control

PRODUCT REVISED
 as complying with the Florida
 Building Code
 Acceptance No 14-0414-10
 Expiration Date 09/06/2017
 By *[Signature]*
 Miami Dade Product Control

REV	DESCRIPTION OF REVISIONS	DATE	BY
A	REVISED NOTE 8	1/7/09	CBT
B	UPDATED TO IBC 2010	12/5/11	RLR
C	ADDED GLAZING OPTIONS	10/28/13	RLR

9' x 14'
 DESIGN LOADS
 +57.0 PSF
 -67.5 PSF

LARGE MISSILE
 IMPACT
 RESISTANCE

Thomas L. Shelmerdine, PE (FL PE #0048579)
 Structural Solutions, PA (FL Firm #29412)

FL

dba Structural Solutions of North Carolina, Inc.
 5921-G W. Friendly Ave., Greensboro, NC 27410

Amarr

165 CARRIAGE COURT WINSTON-SALEM, NC. 27105 WWW.AMARR.COM

MODEL #1200 HERITAGE 3000
 MODEL #1200 OAK SUMMIT 3000
 SHORT, LONG, FLUSH & OAK SUMMIT PANELS

SIZE	DRAWN BY	CHK	DATE	DRAWING NUMBER
B	SKW	SKW	05/03/07	IRC-1209-189-21-1

SHEET 4 OF 4