



DEPARTMENT OF REGULATORY AND ECONOMIC RESOURCES (RER)
BOARD AND CODE ADMINISTRATION DIVISION

MIAMI-DADE COUNTY
PRODUCT CONTROL SECTION
11805 SW 26 Street, Room 208
Miami, Florida 33175-2474
T (786) 315-2590 F (786) 315-2599

www.miamidade.gov/economy

NOTICE OF ACCEPTANCE (NOA)

Exeter Architectural Products
131 Alden Road
Nanticoke, PA 18634

SCOPE:

This NOA is being issued under the applicable rules and regulations governing the use of construction materials. The documentation submitted has been reviewed and accepted by Miami-Dade County RER- Product Control Section to be used in Miami Dade County and other areas where allowed by the Authority Having Jurisdiction (AHJ).

This NOA shall not be valid after the expiration date stated below. The Miami-Dade County Product Control Section (In Miami Dade County) and/or the AHJ (in areas other than Miami Dade County) reserve the right to have this product or material tested for quality assurance purposes. If this product or material fails to perform in the accepted manner, the manufacturer will incur the expense of such testing and the AHJ may immediately revoke, modify, or suspend the use of such product or material within their jurisdiction. RER reserves the right to revoke this acceptance, if it is determined by Miami-Dade County Product Control Section that this product or material fails to meet the requirements of the applicable building code.

This product is approved as described herein, and has been designed to comply with the High Velocity Hurricane Zone of the Florida Building Code.

DESCRIPTION: Storm Shield Fixed Hurricane Barrier

APPROVAL DOCUMENT: Drawing No. SSHB-E, titled "Storm Shield Hurricane Barriers", sheets 1 through 4 of 4, prepared by Exeter Architectural Products, dated September 08, 2008, last revision #R3 dated November 19, 2015, signed & sealed by Larry D. Jones, P.E., bearing the Miami-Dade County Product Control Revision stamp with the Notice of Acceptance number and the expiration date by the Miami-Dade County Product Control Section.

MISSILE IMPACT RATING: Large and Small Missile Impact Resistant

LABELING: Each panel shall bear a permanent label with the manufacturer's name or logo, city, state, the following statement: "Miami-Dade County Product Control Approved", NOA number, and TAS-201, TAS-202, and TAS-203, unless otherwise noted herein.

RENEWAL of this NOA shall be considered after a renewal application has been filed and there has been no change in the applicable building code negatively affecting the performance of this product.

TERMINATION of this NOA will occur after the expiration date or if there has been a revision or change in the materials, use, and/or manufacture of the product or process. Misuse of this NOA as an endorsement of any product, for sales, advertising or any other purposes shall automatically terminate this NOA. Failure to comply with any section of this NOA shall be cause for termination and removal of NOA.

ADVERTISEMENT: The NOA number preceded by the words Miami-Dade County, Florida, and followed by the expiration date may be displayed in advertising literature. If any portion of the NOA is displayed, then it shall be done in its entirety.

INSPECTION: A copy of this entire NOA shall be provided to the user by the manufacturer or its distributors and shall be available for inspection at the job site at the request of the Building Official.

This NOA revises NOA #14-0212.03 and consists of this page 1, evidence submitted pages E-1 and E-2 as well as approval document mentioned above.

The submitted documentation was reviewed by Helmy A. Makar, P.E., M.S.



Helmy A. Makar
05/26/2016

NOA No. 15-0528.05
Expiration Date: 03/18/2019
Approval Date: 05/26/2016
Page 1

Exeter Architectural Products

NOTICE OF ACCEPTANCE: EVIDENCE SUBMITTED

1. EVIDENCE SUBMITTED UNDER PREVIOUS APPROVAL # 08-1007.05

A. DRAWINGS:

1. Drawing No. SSHB-E, titled " Storm Shield Hurricane Barriers ", sheets 1 through 4 of 4, prepared by Exeter Architectural Products, dated September 08, 2008, last revision #R2 dated February 12, 2009, signed & sealed by Thomas H. Maxwell Jr., P.E.

B. TESTS:

1. Test report on TAS201-Large Missile Impact Test, TAS202-Uniform Static Air Pressure Test and TAS203-Cyclic Wind Pressure Test of Stainless Steel Hurricane Barrier, prepared by Architectural Testing, Report No. 79734.01-109-18, dated 06/13/2008, signed and sealed by Michael D. Stremmel, P.E.
2. Test report on TAS201-Large Missile Impact Test, TAS202-Uniform Static Air Pressure Test and TAS203-Cyclic Wind Pressure Test of Galvanealed Hurricane Barrier, prepared by Architectural Testing, Report No. 80719.01-109-18, dated 04/14/2008, signed and sealed by Michael D. Stremmel, P.E.

C. CALCULATIONS:

1. Calculation titled 5'x7' Single Hurricane Barrier & Anchor analysis, 6 pages, dated 09/24/2008, prepared, signed and sealed by Thomas H. Maxwell Jr., P.E.
2. Calculation titled Design Pressure Rating, 6 pages, dated 01/22/2009, prepared by Thomas H. Maxwell Jr., P.E., signed and sealed by Thomas H. Maxwell Jr., P.E.

D. QUALITY ASSURANCE:

1. By Miami-Dade building Code Compliance Office.

E. MATERIAL CERTIFICATION:

1. Tensile Test per ASTM E 8-03, prepared by Architectural Testing, Report No. 79734.01-109-18, dated 06/13/2008, signed and sealed by Michael D. Stremmel, P.E.
2. Tensile Test per ASTM E 8-03, prepared by Architectural Testing, Report No. 80719.01-109-18, dated 04/14/2008, signed and sealed by Michael D. Stremmel, P.E.

2. EVIDENCE SUBMITTED UNDER PREVIOUS APPROVAL # 12-1019.17

A. DRAWINGS:

1. None.

B. TESTS:

1. None.

C. CALCULATIONS:

1. None.

D. QUALITY ASSURANCE:

1. By Miami-Dade County Department of Regulatory and Economic Resources.


Helmy A. Makar, P.E., M.S.

Product Control Section Supervisor

NOA No. 15-0528.05

Expiration Date: 03/18/2019

Approval Date: 05/26/2016

Exeter Architectural Products

NOTICE OF ACCEPTANCE: EVIDENCE SUBMITTED

E. MATERIAL CERTIFICATIONS:

1. *None.*

F. OTHERS:

1. *Letter of compliance with the Florida Building Code, 2010 Edition and ASCE 7-10, issued by Thomas H. Maxwell, Jr., P.E. Consulting Engineer, dated September 30, 2012, signed and sealed by Thomas H. Maxwell, Jr., P.E.*

3. EVIDENCE SUBMITTED UNDER PREVIOUS APPROVAL # 14-0212.03

A. DRAWINGS:

1. *None.*

B. TESTS:

1. *None.*

C. CALCULATIONS:

1. *None.*

D. QUALITY ASSURANCE:

1. *By Miami-Dade County Department of Regulatory and Economic Resources.*

E. MATERIAL CERTIFICATIONS:

1. *None.*

4. NEW EVIDENCE SUBMITTED

A. DRAWINGS:

1. *Drawing No. SSHB-E, titled "Storm Shield Hurricane Barriers", sheets 1 through 4 of 4, prepared by Exeter Architectural Products, dated September 08, 2008, last revision #R3 dated November 19, 2015, signed & sealed by Larry D. Jones, P.E.*

B. TESTS:

1. *None.*

C. CALCULATIONS:

1. *None.*

D. QUALITY ASSURANCE:


1. *By Miami-Dade County Department of Regulatory and Economic Resources.*

E. MATERIAL CERTIFICATIONS:

1. *None.*

F. OTHERS:

1. *Letter of compliance with the Florida Building Code, 2014 Edition and ASCE 7-10, issued H & H Engineering, Inc., dated 11/20/2015, signed and sealed by Larry D. Jones, P.E.*

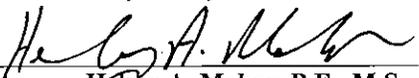

Helmy A. Makar, P.E., M.S.
Product Control Section Supervisor
NOA No. 15-0528.05
Expiration Date: 03/18/2019
Approval Date: 05/26/2016

GENERAL NOTES

1. THIS PRODUCT IS DESIGNED AS A HURRICANE/SECURITY SHUTTER
2. THESE PRODUCTS SATISFY THE FOLLOWING TESTING CRITERIA FOR LARGE MISSILE IMPACTS AND WIND LOADS IN ACCORDANCE WITH THE FOLLOWING STANDARDS:
FLORIDA BUILDING CODE 2014, 5TH EDITION, HIGH VELOCITY HURRICANE ZONE (TAS 201-94, TAS 202-94, TAS 203-94)
3. THIS PRODUCT HAS BEEN TESTED PER FLORIDA BUILDING CODE, TEST PROTOCOLS FOR HIGH VELOCITY HURRICANE ZONE, TO PROTOCOLS TAS 201-94, TAS 202-94, AND TAS 203-94.
4. EACH BARRIER SHALL HAVE A PERMANENT LABEL PLACED IN A VISIBLE LOCATION WITH THE FOLLOWING INFORMATION:

EXETER ARCHITECTURAL PRODUCTS
STORM SHIELD MEYRE, LA
MIAMI-DADE COUNTY
PRODUCT CONTROL APPROVED
TAS-201, TAS-202, TAS-203
NOA# 15-0528.05

EXETER ARCHITECTURAL PRODUCTS
STORM SHIELD NANTICOME, PA
MIAMI-DADE COUNTY
PRODUCT CONTROL APPROVED
TAS-201, TAS-202, TAS-203
NOA# 15-0528.05

LABEL SIZE: 2" X 3/4"

ALTERNATE MANUFACTURING LOCATION

5. DESIGN PRESSURE CALCULATIONS SHALL BE PERFORMED BY A REGISTERED ARCHITECT OR PROFESSIONAL ENGINEER IN ACCORDANCE WITH ASCE 7-10. THE ALLOWABLE DESIGN PRESSURES FOR EACH PRODUCT TYPE (APPROVED UNDER THIS N.O.A.) ARE LISTED WITH ITS CORRESPONDING DRAWING.
6. ALL ALUMINUM PARTS ARE MADE FROM 6063 T5 SERIES ALUMINUM. THE PERFORATED PANELS SHALL BE .079" (NOMINAL THICKNESS) GALVANNEALED STEEL WITH AN OPTION FOR .079" (NOMINAL THICKNESS) STAINLESS STEEL. ALL PARTS SHALL BE SUPPLIED WITH A PROTECTIVE FINISH.
7. A FASTENER SCHEDULE FOR EACH PRODUCT CAN BE FOUND ON THE INDIVIDUAL DRAWINGS.
8. BARRIER CONSTRUCTION SHALL BE IN ACCORDANCE WITH DESIGNS AND METHODS SET FORTH BY THE MANUFACTURER CONTAINED HEREIN.
9. TO ENSURE PROPER OPERATION, INSTALLATION SHALL BE PERFORMED USING METHODS AND INSTRUCTIONS SET FORTH BY THE MANUFACTURER CONTAINED WITHIN THESE DRAWINGS.
10. UNITS MUST BE ATTACHED TO CONCRETE OR STRUCTURAL COMPONENTS OF THE BUILDING. OUTER WALL COVERINGS OR DECORATIVE ATTACHMENTS THAT ARE NOT PART OF THE BUILDING STRUCTURE ARE NOT SUITABLE FOR MOUNTING.


DRAWING INDEX

- PAGE 1 OF 4 - GENERAL NOTES/INDEX
5 X 7 FIXED (ENHANCED)
PAGE 2 OF 4 - 5' X 7' FIXED, FACE MOUNT UNIT.
MATERIALS & FASTENER SCHEDULE
PAGE 3 OF 4 - SUBFRAME ASSEMBLY DETAILS
PAGE 4 OF 4 - COMPONENT/EXTRUSION DETAILS.


CONSULTING ENGINEER
LARRY D. JONES, P.E.
103 HIGHLANDPARK PLAZA
COVINGTON, LA 70433
(985) 893-2104
FL LIC # 30214

PRODUCT REVISED
as complying with the Florida
Building Code
Acceptance No 15-0528.05
Expiration Date 03/18/2019
By *[Signature]*
Miami Dade Product Control


TITLE/CUSTOMER		STORM SHIELD HURRICANE BARRIERS DRAWING INDEX/NOTES	
SCALE: NTS	DATE: 9/8/08	WWW.STORMSHIELD.NET	DRAWN BY: RBM
			REVISED
			Rev 3 11/19/15
266 34TH ST NEW ORLEANS, LA 70124		PH (570) 693-4220 FAX (570) 693-2575	DRAWING NO. SSHB-E
PRODUCT CONTROL CODE:		PAGE 1 OF 4	

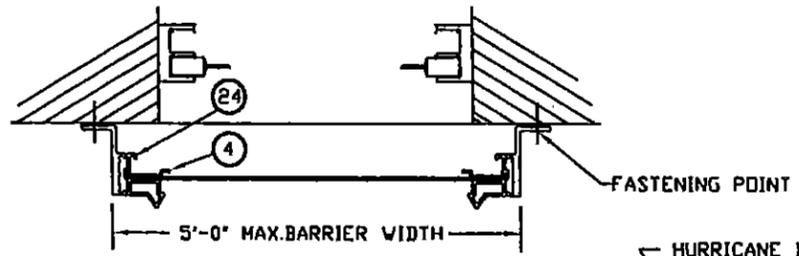


PLAN OF OPENING

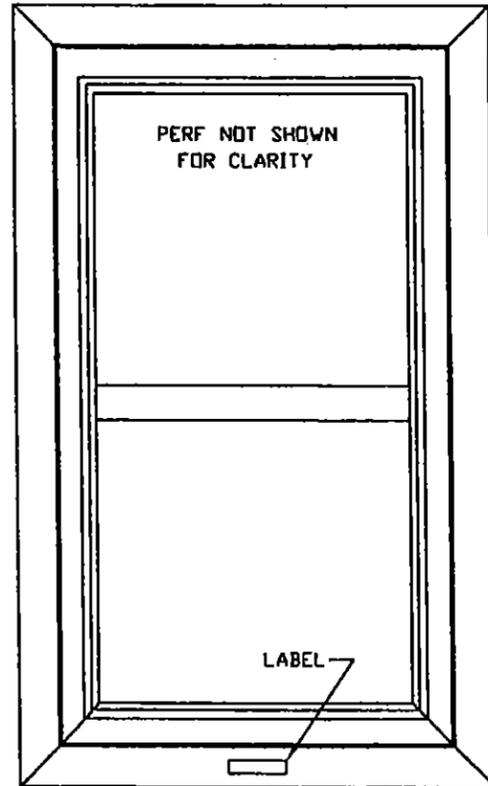

ELEVATION

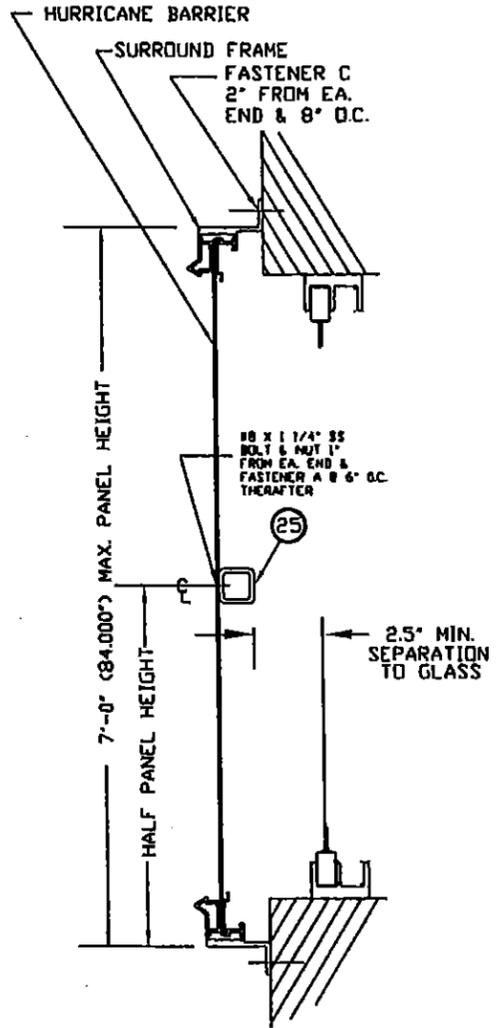


SECTION

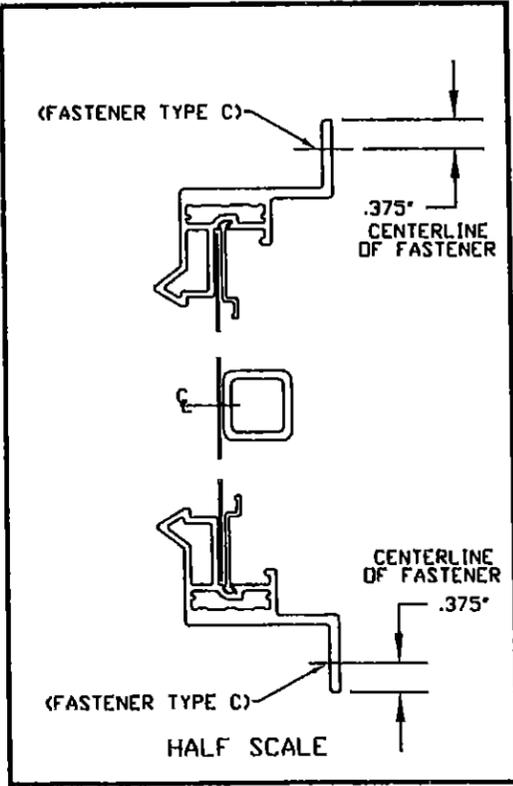

MID HEIGHT TUBE REQUIRED

MATERIAL TYPE	DESIGN PRESSURE RATING	
	POS. (PSF.)	NEG. (PSF.)
GALVANNEAL	80.00	80.00
STAINLESS STEEL	108.00	108.00

CONSULTING ENGINEER
LARRY D JONES, P.E.
103 HIGHLANDPARK PLAZA
COVINGTON, LA 70433
(985) 893-2104
FL LIC # 30214

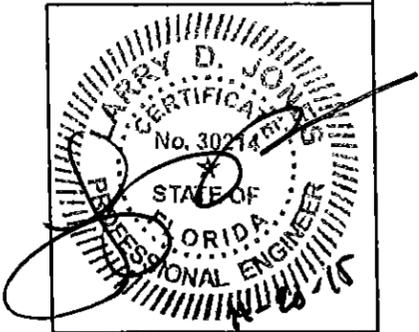


PRODUCT REVISED
to comply with the Florida
Building Code
Acceptance No. 15-0528.05
Expiration Date 03/18/2019
By *[Signature]*
Miami Data Product Control

- NOTES:
- FASTENER TYPE A: #10 X 5/8" SS TEK SCREW
 - FASTENER TYPE B: #10 X 3/4" SS TEK SCREW
 - FASTENER TYPE C: 1/4" X 1 3/4" ELCO TAPCON WITH 1.75" MINIMUM EMBEDMENT WITH FILLED CELLS.
 - FOR SECURITY PURPOSES, THE 1" LEG CAN BE TURNED IN TO CONCEAL FASTENERS IF DESIRED.

TITLE/CUSTOMER
DETAILS FOR STORM SHIELD HURRICANE BARRIER
5' X 7' SINGLE FIXED


SCALE: NTS	WWW.STORMSHIELD.NET	DRAWN BY: RBM
DATE: 9/8/08		REVISED Rev 3 11/19/15
266 34TH ST NEW ORLEANS, LA 70124		PH (570) 693-4220 FAX (570) 693-2575
PRODUCT CONTROL CODE:		DRAWING NO. SSHB-E PAGE 2 OF 4

HURRICANE BARRIER SUBFRAME ASSEMBLY DETAILS

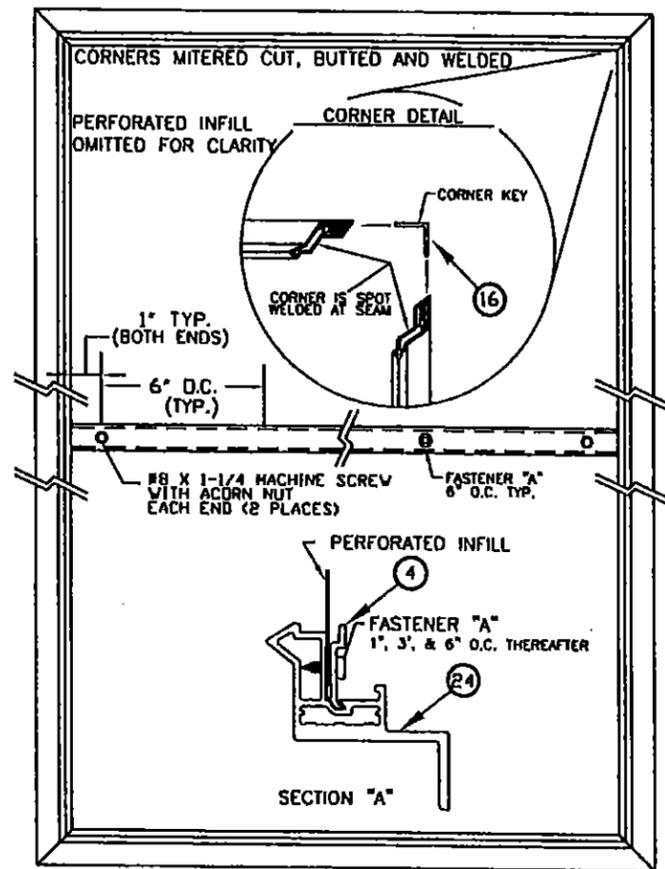

PANEL FRONT



FRONT

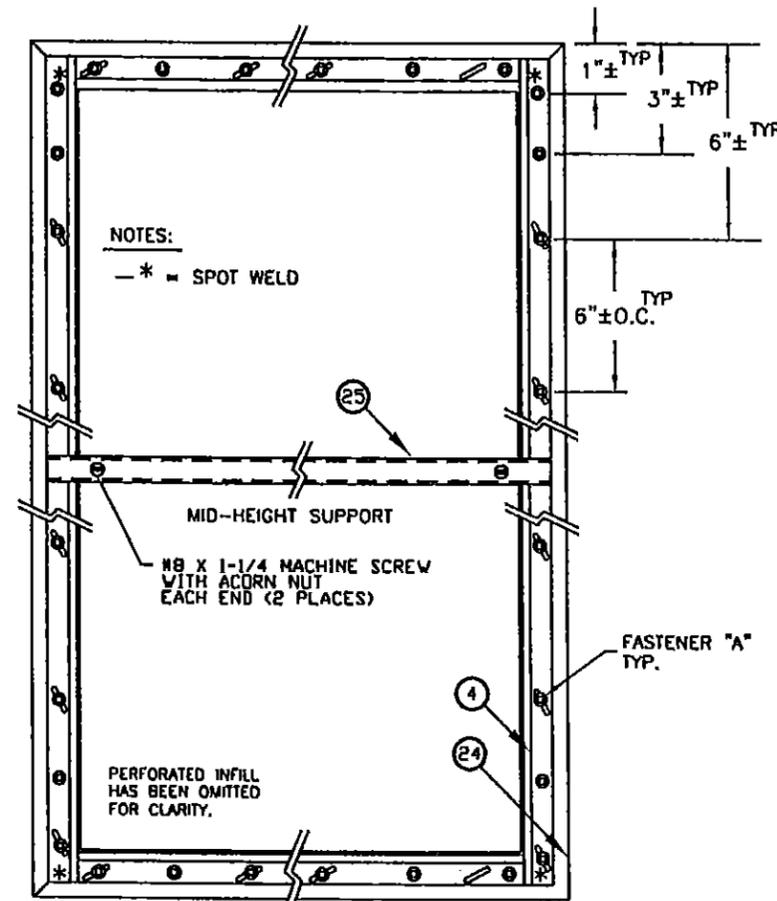


PANEL REAR

1 X 1 X 1/8 MIDHEIGHT SUPPORT:
REQUIRED AS SHOWN ON OTHER DRAWINGS

NOTES:
- * = SPOT WELD

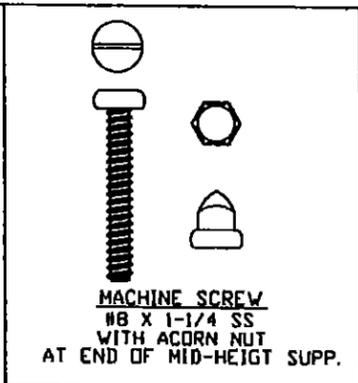
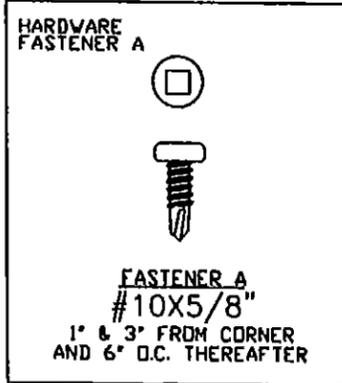


CONSULTING ENGINEER
LARRY D JONES, P.E.
103 HIGHLANDPARK PLAZA
COVINGTON, LA 70433
(985) 893-2104
FL LIC # 30214

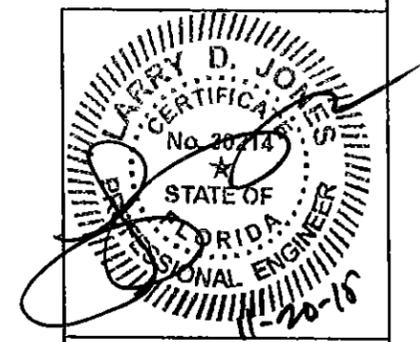

PRODUCT REVISED
as complying with the Florida
Building Code
Acceptance No 15-0528.05
Expiration Date 03/18/2019
By *[Signature]*
Miami Data Product Control


TITLE/CUSTOMER HURRICANE BARRIER SUBFRAME ASSEMBLY DETAILS 5' X 7' SINGLE FIXED		DRAWN BY: RBM	
SCALE: NTS	WWW.STORMSHIELD.NET	REVISED Rev 3 11/19/15	
DATE: 9/8/08		PH (570) 693-4220 FAX (570) 693-2575	
266 34TH ST NEW ORLEANS, LA 70124		DRAWING NO. S5HB-E	
PRODUCT CONTROL CODE:		PAGE 3 OF 4	

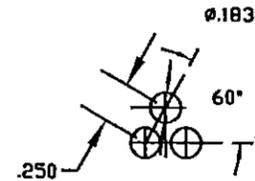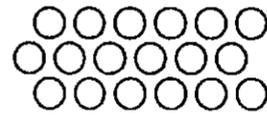


PERFORATED PATTERN:
INVISIPERF II
FULL SCALE

MATERIAL:
.079" (NOMINAL THICKNESS)
GALVANNEALED STEEL
STRUCTURAL QUALITY GRADE
33 WITH A60 GALVANNEAL
COATING PER ASTM A653
FINISHED WITH POLYESTER
POWDER COAT.
.0705" (MIN. THICKNESS)


OPTIONAL MATERIAL:
.079" (NOMINAL THICKNESS)
STAINLESS STEEL
PREPARED USING
ASTM A240 SPECIFICATION
WITH THESE MIN. REQUIREMENTS
-TENSILE STRENGTH - 75 ksi. MIN.
-YIELD STRENGTH - 30 ksi. MIN.
-ELONGATION - 40% IN 2" MIN.
-HARDNESS - 92 r_b MAX.
FINISHED WITH WEATHER
RESISTANT, HIGH PERFORMANCE
ELECTRO-STATIC APPLIED
COATING.
.0711" (MIN. THICKNESS)

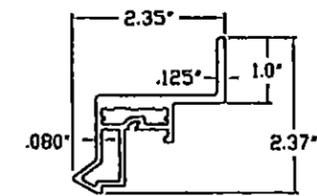


②4 1x2 FIXED SUBFRAME COMBO
TYP. WALL .125
6063 T5 ALLOY

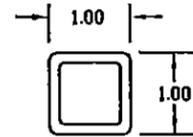

②5 MID-HEIGHT SUPPORT TUBE
TYP. WALL .063
6063 T5 ALLOY

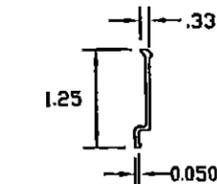


④ BARRIER RAIL
TYP. WALL 0.050
6063 T5 ALLOY

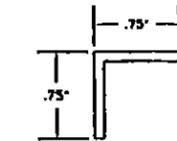

①6 CORNER KEY
TYP. WALL = .095
6063 T5 ALLOY
(INTERNAL PART)

CONSULTING ENGINEER
LARRY D. JONES, P.E.
103 HIGHLANDPARK PLAZA
COVINGTON, LA 70433
(985) 893-2104
FL LIC # 30214

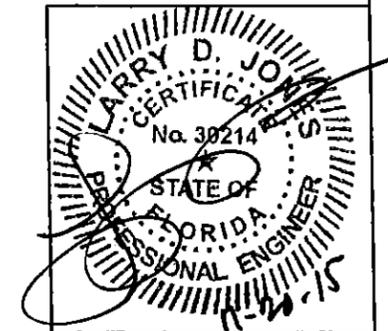

PRODUCT REVISED
as complying with the Florida
Building Code
Acceptance No 15-0528.05
Expiration Date 03/18/2019
By *[Signature]*
Miami Dade Product Control

TITLE/CUSTOMER DETAILS FOR STORM SHIELD HURRICANE BARRIER 5' X 7' SINGLE FIXED		
SCALE: NTS	WWW.STORMSHIELD.NET	DRAWN BY: RBM
DATE: 9/8/08		REVISED Rev 3 11/19/15
266 34TH ST NEW ORLEANS, LA 70124		PH (570) 693-4220 FAX (570) 693-2575
PRODUCT CONTROL CODE:		DRAWING NO. SSHB-E PAGE 4 OF 4