



DEPARTMENT OF REGULATORY AND ECONOMIC RESOURCES (RER)
 BOARD AND CODE ADMINISTRATION DIVISION
NOTICE OF ACCEPTANCE (NOA)

MIAMI-DADE COUNTY
 PRODUCT CONTROL SECTION
 11805 SW 26 Street, Room 208
 Miami, Florida 33175-2474
 T (786) 315-2590 F (786) 315-2599
www.miamidade.gov/economy

Raynor Garage Doors
 1101 East River Road, P.O. Box 448
 Dixon, IL 61021

SCOPE:

This NOA is being issued under the applicable rules and regulations governing the use of construction materials. The documentation submitted has been reviewed and accepted by Miami-Dade County RER-Product Control Section to be used in Miami Dade County and other areas where allowed by the Authority Having Jurisdiction (AHJ). This NOA shall not be valid after the expiration date stated below. The Miami-Dade County Product Control Section (In Miami Dade County) and/or the AHJ (in areas other than Miami Dade County) reserve the right to have this product or material tested for quality assurance purposes. If this product or material fails to perform in the accepted manner, the manufacturer will incur the expense of such testing and the AHJ may immediately revoke, modify, or suspend the use of such product or material within their jurisdiction. RER reserves the right to revoke this acceptance, if it is determined by Miami-Dade County Product Control Section that this product or material fails to meet the requirements of the applicable building code. This product is approved as described herein, and has been designed to comply with the Florida Building Code, including the High Velocity Hurricane Zone.

DESCRIPTION: Showcase / Masterpiece / TC200 Steel Sectional Garage Doors up to 9'-0" Wide

APPROVAL DOCUMENT: Drawing No. P-3305, titled "Spec. Wind Load Showcase / Masterpiece / TC200", sheets 1 through 3 of 3, dated 07/31/2007, with last revision B dated 08/29/2008, prepared by Raynor Garage Doors, signed and sealed by Richard A. Baumann, P.E., bearing the Miami-Dade County Product Control revision stamp with the Notice of Acceptance number and expiration date by the Miami-Dade County Product Control Section.

MISSILE IMPACT RATING: Large and Small Missile Impact Resistant

LABELING: A permanent label with the manufacturer's name or logo, manufacturing address, model number, the positive and negative design pressure rating, indicate impact rated if applicable, installation instruction drawing reference number, approval number (NOA), the applicable test standards, and the statement reading 'Miami-Dade County Product Control Approved' is to be located on the door's side track, bottom angle, or inner surface of a panel.

RENEWAL of this NOA shall be considered after a renewal application has been filed and there has been no change in the applicable building code negatively affecting the performance of this product.

TERMINATION of this NOA will occur after the expiration date or if there has been a revision or change in the materials, use, and/or manufacture of the product or process. Misuse of this NOA as an endorsement of any product, for sales, advertising or any other purposes shall automatically terminate this NOA. Failure to comply with any section of this NOA shall be cause for termination and removal of NOA.

ADVERTISEMENT: The NOA number preceded by the words Miami-Dade County, Florida, and followed by the expiration date may be displayed in advertising literature. If any portion of the NOA is displayed, then it shall be done in its entirety.

INSPECTION: A copy of this entire NOA shall be provided to the user by the manufacturer or its distributors and shall be available for inspection at the job site at the request of the Building Official.

This NOA revises NOA # 13-0829.15 and consists of this page 1 and evidence pages E-1 and E-2, as well as approval document mentioned above.

The submitted documentation was reviewed by Carlos M. Utrera, P.E.



[Handwritten Signature]
 11/10/2015

NOA No. 15-0714.09
 Expiration Date: December 11, 2018
 Approval Date: November 19, 2015
 Page 1

Raynor Garage Doors

NOTICE OF ACCEPTANCE: EVIDENCE SUBMITTED

A. DRAWINGS

1. Drawing No. **P-3305**, titled "Spec. Wind Load Showcase / Masterpiece / TC200", sheets 1 through 3 of 3, dated 07/31/2007, with last revision B dated 08/29/2008, prepared by Raynor Garage Doors, signed and sealed by Richard A. Baumann, P.E.

B. TESTS "Submitted under NOA # 10-0420.03"


1. Test report on Forced Entry Resistance Test, per FBC 2411 3.2.1, TAS 202-94 of two 16'x 7' Sectional Garage Doors, prepared by Hurricane Test Laboratory, LLC, Test Report No. **G493-0706-10**, dated 08/10/2010, signed and sealed by Vinu J. Abraham, P.E.

"Submitted under NOA # 08-0709.12"

2. Test reports on 1) Uniform Static Air Pressure Test, Loading per FBC TAS 202-94
2) Large Missile Impact Test per FBC, TAS 201-94
3) Cyclic Wind Pressure Loading per FBC, TAS 203-94
Along with marked-up drawings and installation diagram of a 9'x Showcase / Masterpiece / TC200 Sectional Steel Garage Door, prepared by Hurricane Test Laboratory, LLC, Test Report No. **G493-0205-08**, dated 03/12/2008, signed and sealed by Vinu J. Abraham, P.E.
3. Test report on Tensile Test per ASTM E8, of steel sheet, prepared by Certified Testing Laboratories, Test Report No. **0156Q**, dated 04/01/2008, signed and sealed by Ramesh Patel, P.E.
4. Test report on Salt Spray per ASTM B117 of painted G40 galvanized painted steel, prepared by Wendler Engineering Services, Inc., dated 09/25/2008, signed and sealed by Richard A. Baumann, P.E.

C. CALCULATIONS "Submitted under NOA # 08-0709.12"

1. Jamb attachment verification calculations, prepared by Wendler Engineering Services, Inc., dated 05/16/2008, signed and sealed by Richard A. Baumann, P.E.

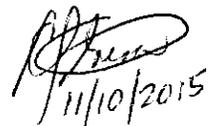

11/10/2015

Carlos M. Utrera, P.E.
Product Control Examiner
NOA No. 15-0714.09
Expiration Date: December 11, 2018
Approval Date: November 19, 2015

NOTICE OF ACCEPTANCE: EVIDENCE SUBMITTED

D. QUALITY ASSURANCE

1. Miami-Dade Department of Regulatory and Economic Resources (RER)

E. MATERIAL CERTIFICATIONS

1. Test report on Surface Burning Characteristics, per ASTM E84 of Type IX EPS, Report No. **3147467SAT-001**, prepared by Intertek Testing Services, NA, Inc., dated 04/10/2008, signed by Chris Bowness, P.E.
2. Test report on Self-Ignition Temperature per ASTM D1929 of Type IX EPS, prepared by Intertek Testing Services, NA, Test Report No. **3147467SAT-002**, dated 05/26/2006, signed by Chris Bowness, P.E.
3. Notice of Acceptance No. **11-0926.07**, issued to Dyplast Products LLC., for their EPS Block Type Insulation, approved on 11/10/2011, and expiring on 01/11/2017.

F. STATEMENTS

1. Statement letter of code conformance to the 5th edition (2014) FBC and of no financial interest issued by Wendler Engineering Services, Inc., dated 09/09/2015, signed and sealed by Richard A. Baumann, P.E.

“Submitted under NOA # 13-0829.15”


2. Statement letter of code conformance to 2010 FBC, issued by Wendler Engineering Services, Inc., dated 08/26/2013, signed and sealed by Richard A. Baumann, P.E.

“Submitted under NOA # 08-0709.12”


3. Statement letter of no financial interest issued by Wendler Engineering Services, Inc., dated 05/19/2008, signed and sealed by Richard A. Baumann, P.E.



Carlos M. Utrera, P.E.
Product Control Examiner
NOA No. 15-0714.09
Expiration Date: December 11, 2018
Approval Date: November 19, 2015

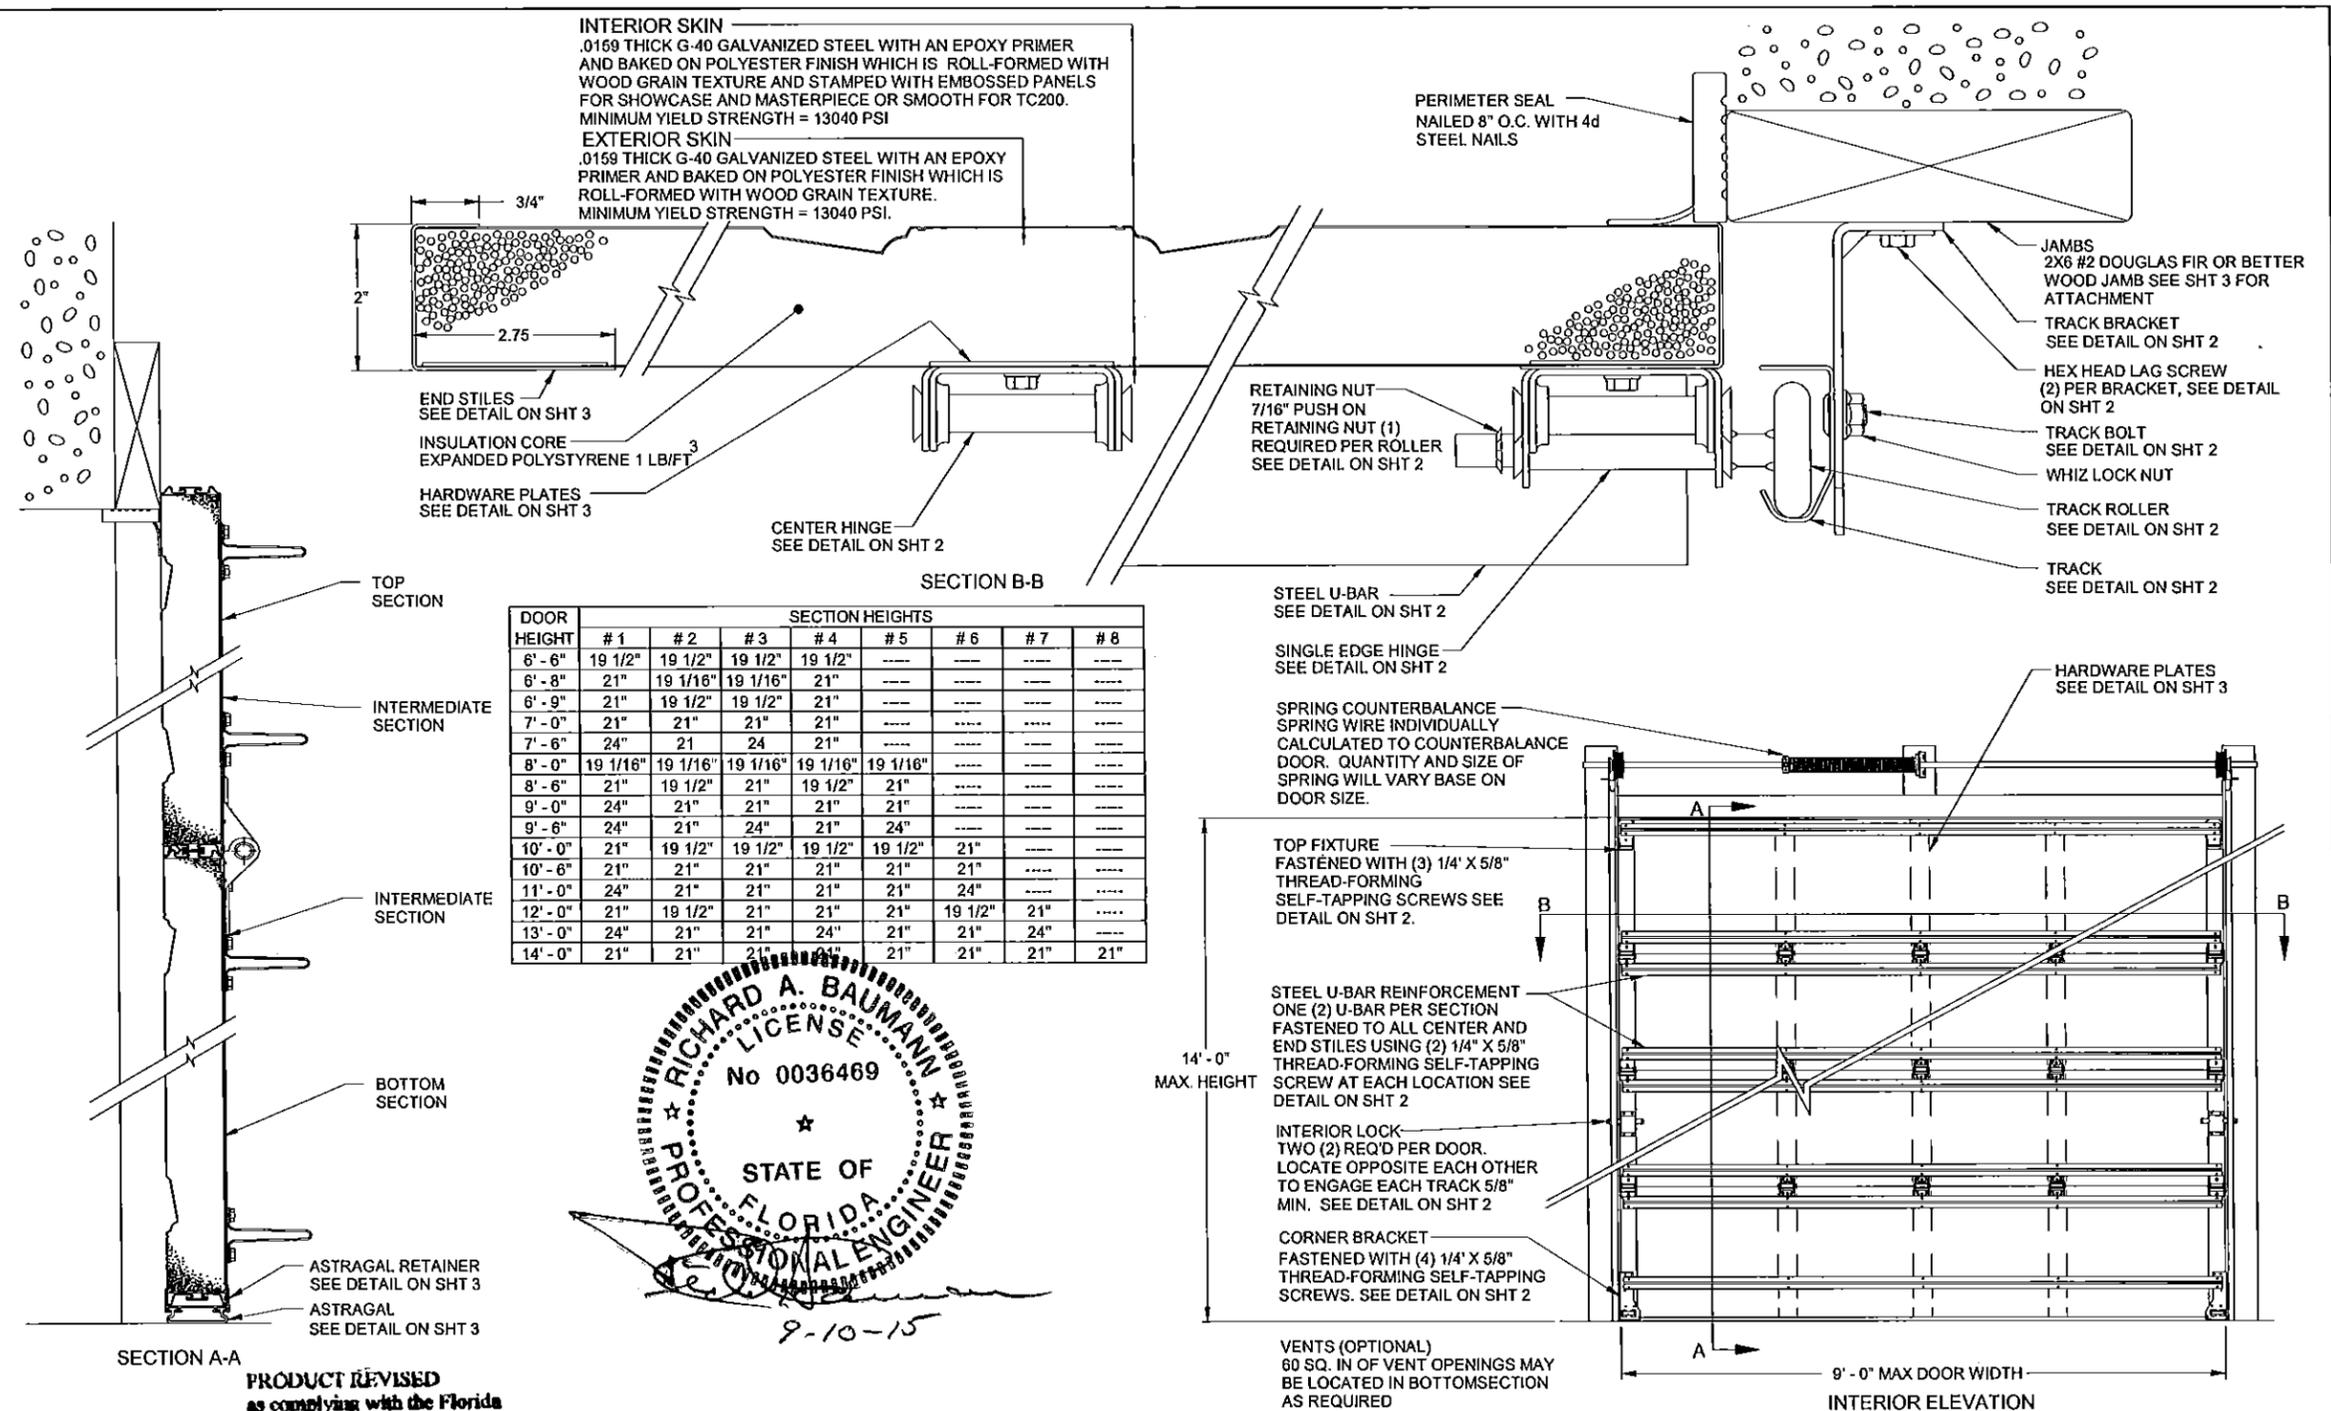

PRODUCT REVISED
 as complying with the Florida Building Code
 Acceptance No 15-074.09
 Expiration Date 12/1/2018
 By *[Signature]*
 Miami Dade Product Control

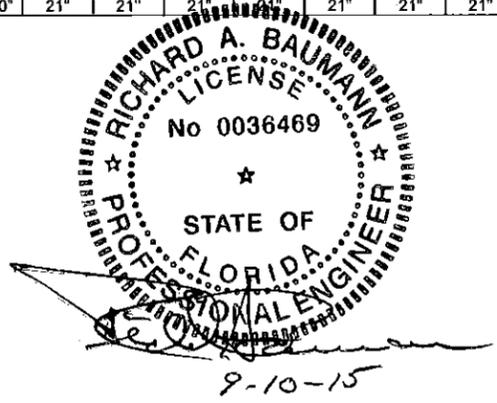


DOORS TESTED PER TAS 202 FOR STATIC AIR PRESSURE
 TESTED PER TAS 201 AND TAS 203 FOR LARGE MISSILE IMPACT AND CYCLIC WIND PRESSURE
 DESIGN PRESSURE +52.0 / -58.0 PSF
 LARGE MISSILE IMPACT RESISTANT

REV.	DESCRIPTION	ECO	DATE
B	1) INCREASED NOTE HEIGHT, 2) SKIN THICKNESS WAS .015.	5319.001	08/29/08
A	PRELIMINARY RELEASE		07/31/07

SCALE: NONE
 DRAWN BY: G. WEDEKIND
 CHECKED BY: G. WEDEKIND
 DATE: 07/31/07
 ECO: 5319.001

RAYNOR
 1101 EAST RIVER ROAD
 DIXON, IL 61021
 815-288-1431

TITLE: SPEC, WINDLOAD SHOWCASE / MASTERPIECE / TC200
 NO. P-3305
 SHEET 1 OF 3
 REV B

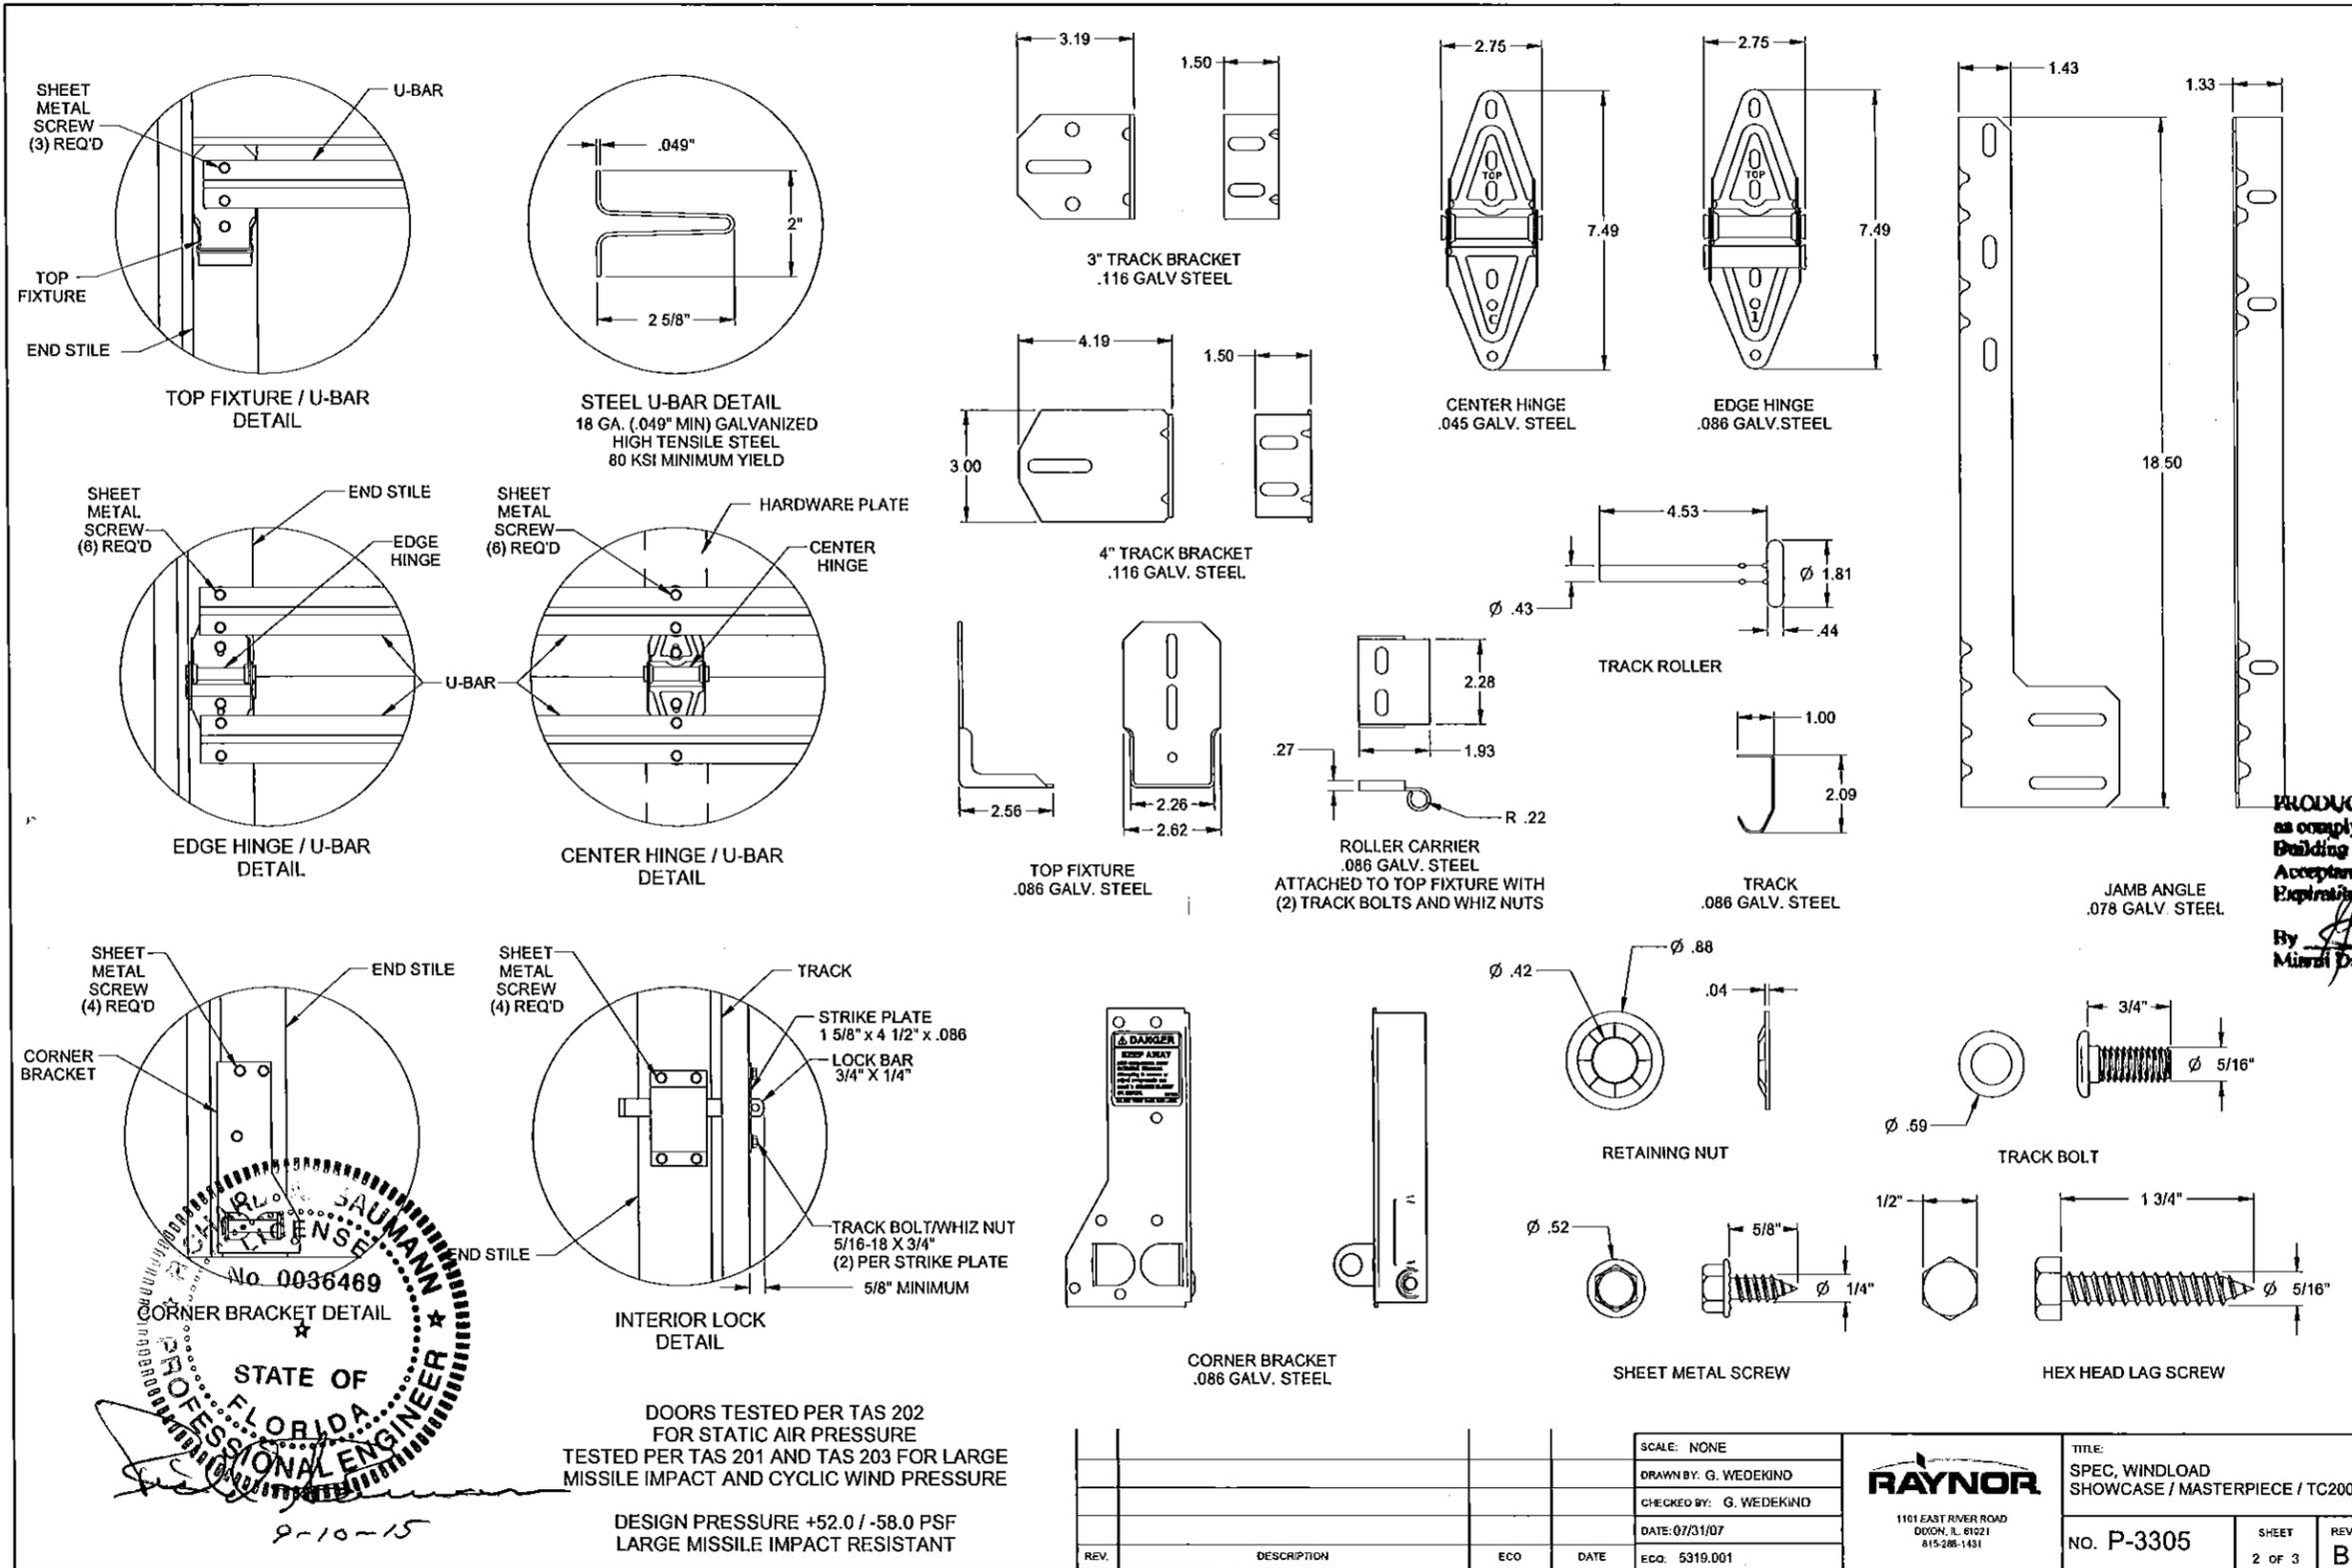

PRODUCT REVISED
 as complying with the Florida
 Building Code
 Acceptance No 15-0719-09
 Expiration Date 12/11/2018
 By *[Signature]*
 Minimal Data Product Control


SAUMANN
 No. 0036489
 STATE OF FLORIDA
 PROFESSIONAL ENGINEER
 9-10-15

DOORS TESTED PER TAS 202
 FOR STATIC AIR PRESSURE
 TESTED PER TAS 201 AND TAS 203 FOR LARGE
 MISSILE IMPACT AND CYCLIC WIND PRESSURE
 DESIGN PRESSURE +52.0 / -58.0 PSF
 LARGE MISSILE IMPACT RESISTANT


REV.	DESCRIPTION	ECO	DATE

RAYNOR
 1101 EAST RIVER ROAD
 DIXON, IL 61021
 815-288-1431


TITLE:
 SPEC, WINDLOAD
 SHOWCASE / MASTERPIECE / TC200
 No. P-3305
 SHEET 2 OF 3
 REV B

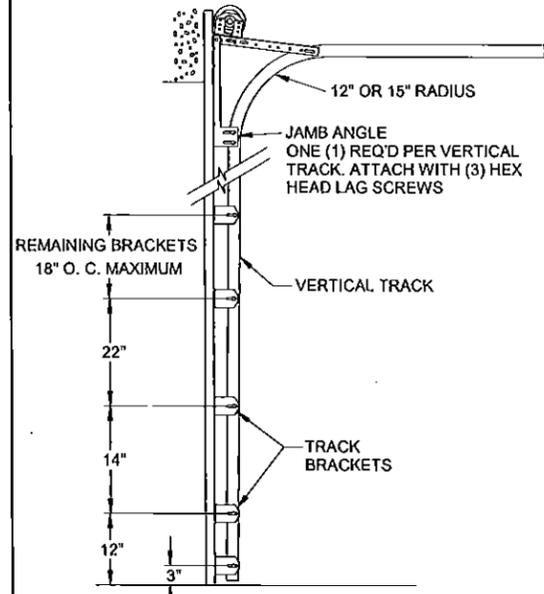


TYPICAL TRACK INSTALLATION

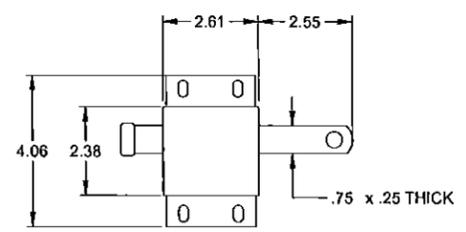


SLIDE LOCK CASE .086 GALV. STEEL

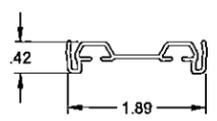


ASTRAGAL RETAINER .050 ALUMINUM

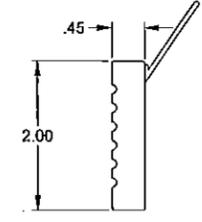


JAMB AND HEADER SEAL FOAMED PVC WITH FLEXIBLE PVC FLAP

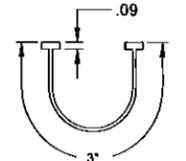


ASTRAGAL VINYL

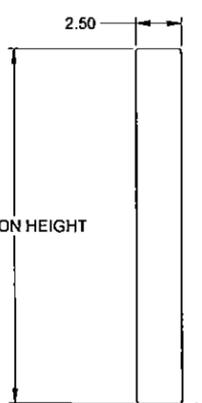


HARDWARE PLATE .055 GALV. STEEL

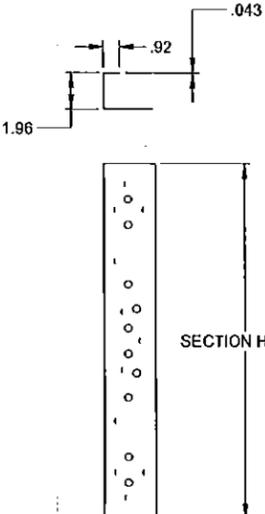

END STILE .043 GALV. STEEL

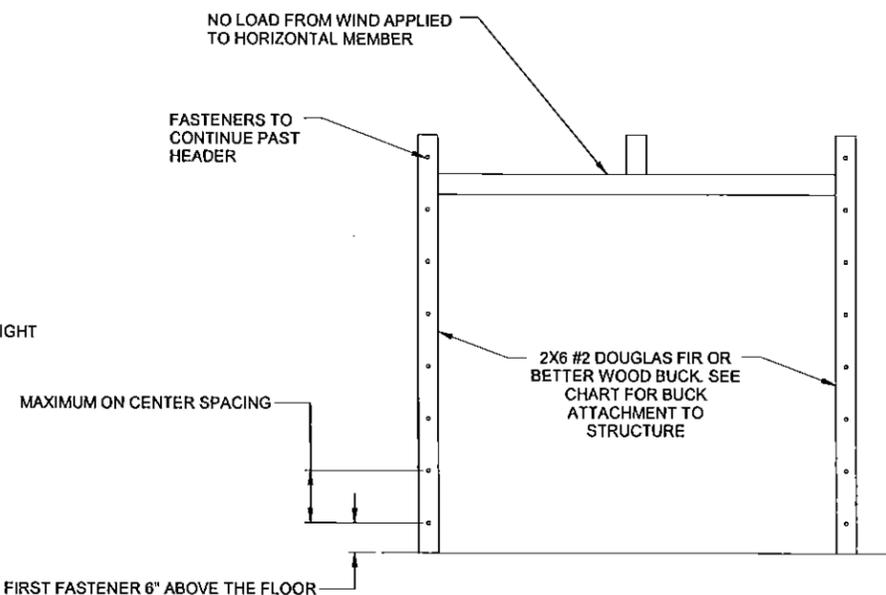

PRODUCT REVISED as complying with the Florida Building Code
 Acceptance No 15-0714.09
 Expiration Date 12/11/2016
 By [Signature]
 Miami Dade Product Control

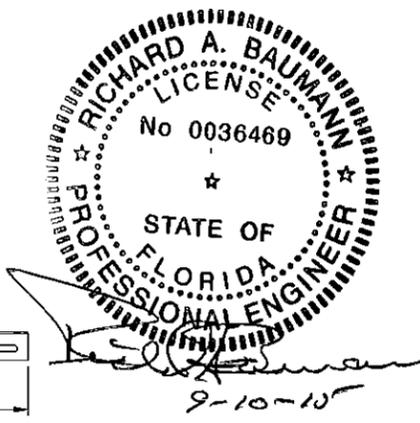

JAMB ATTACHMENT NOTES

- 1/4" DIAMETER ANCHORS REQUIRE 5/8" MIN. O.D. STEEL WASHER
- 5/16" AND 3/8" DIAMETER FASTENERS REQUIRE 7/8" MIN O.D. STEEL WASHER.
- MAXIMUM POSITIVE LOAD PER JAMB = (9' X 52 PSF) / 2 = 234 LBS PER FOOT
- MAXIMUM NEGATIVE LOAD PER JAMB = (9' X 68 PSF) / 2 = 261 LBS PER FOOT.
- DESIGN OF THE SUPPORTING STRUCTURE SHALL BE THE SOLE RESPONSIBILITY OF THE BUILDING DESIGNER AND SHALL BE DESIGNED FOR THE JAMB LOADS LISTED IN NOTES 3 AND 4.

JAMB MATERIAL	FASTENER TYPE	MINIMUM EMBEDMENT	MINIMUM EDGE DISTANCE	ALLOWABLE TENSION LOAD	MAXIMUM ON CENTER SPACING
GROUT FILLED BLOCK	5/16" DIA X 3 1/4" LONG ITW TAPCON	1 3/4"	4"	487	24 7/8"
3192 PSICONCRETE	1/4" DIA X 3 1/4" LONG ITW TAPCON	1 3/4"	1"	510	26 1/8"
2899 PSICONCRETE	5/16" DIA X 3 3/4" LONG ITW TAPCON	2 1/4"	1 9/16"	713	36 1/2"
2000 PSICONCRETE	3/8" DIA X 3 1/2" POWER STUD ANCHOR	1 5/8"	1 7/8"	360	18 1/2"
4000 PSICONCRETE	3/8" DIA X 3 1/2" POWER STUD ANCHOR	1 5/8"	1 7/8"	570	29 1/4"
WOOD DOUGLAS FR (G=46)	5/16" DIA. X 3 1/2"	1 1/2"	1"	352	18"
WOOD SYP (G=55)	5/16" DIA. X 3 1/2"	1 1/2"	1"	460	23 1/2"

DOORS TESTED PER TAS 202 FOR STATIC AIR PRESSURE
 TESTED PER TAS 201 AND TAS 203 FOR LARGE MISSILE IMPACT AND CYCLIC WIND PRESSURE
 DESIGN PRESSURE +52.0 / -58.0 PSF
 LARGE MISSILE IMPACT RESISTANT

REV.	DESCRIPTION	ECO	DATE

SCALE: NONE
 DRAWN BY: G. WEDEKIND
 CHECKED BY: G. WEDEKIND
 DATE: 07/31/07
 ECO: 5319.001

RAYNOR
 1101 EAST RIVER ROAD
 DIXON, IL 61021
 815-288-1431

TITLE:
 SPEC, WINDLOAD
 SHOWCASE / MASTERPIECE / TC200

NO. P-3305

SHEET 3 OF 3
 REV B