



DEPARTMENT OF REGULATORY AND ECONOMIC RESOURCES (RER)
BOARD AND CODE ADMINISTRATION DIVISION

MIAMI-DADE COUNTY, FLORIDA
PRODUCT CONTROL SECTION

11805 SW 26 Street, Room 208
T (786) 315-2590 F (786) 315-2599

NOTICE OF ACCEPTANCE (NOA)

www.miamidade.gov/economy

RC Home Showcase, Inc.
2970 NW 75th Avenue
Miami, FL 33122

SCOPE:

This NOA is being issued under the applicable rules and regulations governing the use of construction materials. The documentation submitted has been reviewed and accepted by Miami-Dade County RER-Product Control Section to be used in Miami-Dade County and other areas where allowed by the Authority Having Jurisdiction (AHJ).

This NOA shall not be valid after the expiration date stated below. The Miami-Dade County Product Control Section (In Miami-Dade County) and/ or the AHJ (in areas other than Miami-Dade County) reserve the right to have this product or material tested for quality assurance purposes. If this product or material fails to perform in the accepted manner, the manufacturer will incur the expense of such testing and the AHJ may immediately revoke, modify, or suspend the use of such product or material within their jurisdiction. RER reserves the right to revoke this acceptance, if it is determined by Miami-Dade County Product Control Section that this product or material fails to meet the requirements of the applicable building code. This product is approved as described herein, and has been designed to comply with the Florida Building Code, including the High Velocity Hurricane Zone.

DESCRIPTION: Series "RD45" Single Outswing Aluminum Entrance Door – L.M.I.

APPROVAL DOCUMENT: Drawing No. W11-11, titled "Series RD45 Alum. Entrance Door (L.M.I.)", sheets 01 through 05 of 05, dated 03/02/11 with revision "D" dated 09/22/15, prepared by Al-Farooq Corporation, signed and sealed by Javad Ahmad, P. E., bearing the Miami-Dade County Product Control Section Revision stamp with the Notice of Acceptance number and Expiration date by the Miami-Dade County Product Control Section.

MISSILE IMPACT RATING: Large and Small Missile Impact Resistant

LABELING: Each unit shall bear a permanent label with the manufacturer's name or logo, city, state, series, and following statement: "Miami-Dade County Product Control Approved", unless otherwise noted herein.

REVISION of this NOA shall be considered after a renewal application has been filed and there has been no change in the applicable building code negatively affecting the performance of this product.

TERMINATION of this NOA will occur after the expiration date or if there has been a revision or change in the materials, use, and/ or manufacture of the product or process. Misuse of this NOA as an endorsement of any product, for sales, advertising or any other purposes shall automatically terminate this NOA. Failure to comply with any section of this NOA shall be cause for termination and removal of NOA.

ADVERTISEMENT: The NOA number preceded by the words Miami-Dade County, Florida, and followed by the expiration date may be displayed in advertising literature. If any portion of the NOA is displayed, then it shall be done in its entirety.

INSPECTION: A copy of this entire NOA shall be provided to the user by the manufacturer or its distributors and shall be available for inspection at the job site at the request of the Building Official.

This NOA revises NOA No. 13-1112.07 and consists of this page 1 and evidence pages E-1 and E-2, as well as approval document mentioned above.

The submitted documentation was reviewed by **Jorge M. Plasencia, P. E.**



J. Plasencia
5/19/16

NOA No. 15-1007.03
Expiration Date: August 19, 2019

Approval Date: May 19, 2016

NOTICE OF ACCEPTANCE: EVIDENCE SUBMITTED

A. DRAWINGS

1. Manufacturer's die drawings and sections.
(Submitted under previous NOA No. 11-0421.03)
2. Drawing No. W11-11, titled "Series RD45 Alum Entrance Door (L.M.I.)", sheets 01 through 05 of 05, dated 03/02/11 with revision "D" dated 09/22/15, prepared by Al-Farooq Corporation, signed and sealed by Javad Ahmad, P. E.

B. TESTS

1. Test reports on:
 - 1) Air Infiltration Test, per FBC, TAS 202-94
 - 2) Uniform Static Air Pressure Test, Loading per FBC, TAS 202-94
 - 3) Water Resistance Test, per FBC, TAS 202-94
 - 4) Large Missile Impact Test per FBC, TAS 201-94
 - 5) Cyclic Wind Pressure Loading per FBC, TAS 203-94
 - 6) Forced Entry Test, Side-Hinged Door Systems, per FBC 2411.3.2.1, TAS 202-94 and per AAMA 1304-02along with marked-up drawings and installation diagram of single aluminum outswing door, prepared by Fenestration Testing Laboratory, Inc., Test Report No. **FTL-6381**, dated 12/17/10, witnessed and signed by Jorge A. Causo, P. E., signed and sealed dated 02/14/11 by reviewing engineer Marlin D. Brinson, P. E.
(Submitted under previous NOA No. 11-0421.03)

B. CALCULATIONS

1. Anchor verification calculations and structural analysis, complying with **FBC-2014**, prepared by Al-Farooq Corporation, dated 09/25/15, signed and sealed by Javad Ahmad, P. E.
2. **Glazing complies with ASTM E1300-09**

D. QUALITY ASSURANCE

1. Miami-Dade Department of Regulatory and Economic Resources (RER).

E. MATERIAL CERTIFICATIONS

1. Notice of Acceptance No. **14-0916.11** issued to **Kuraray America, Inc.** for their "SentryGlas® (Clear and White) Interlayer" dated 06/25/15, expiring on 07/04/18.

F. STATEMENTS

1. Statement letter of conformance, complying with **FBC-2014**, issued by Al-Farooq Corporation, dated 09/21/15, signed and sealed by Javad Ahmad, P. E.



Jorge M. Plasencia, P. E.
Product Control Unit Supervisor
NOA No. 15-1007.03
Expiration Date: August 19, 2019
Approval Date: May 19, 2016

RC Home Showcase, Inc.


NOTICE OF ACCEPTANCE: EVIDENCE SUBMITTED

F. STATEMENTS (CONTINUED)


2. Name changed to **RC HOME SHOWCASE, INC.** as registered in the Florida Department of State, Division of Corporation, Sunbiz document dated 10/11/13.
(Submitted under previous NOA No. 13-1112.07)
3. Asset purchase agreement dated 10/01/13, signed by Mr. Manuel A. Kronfle-Kozhaya, Mr. Henry F. Kronfle-Kozhaya, Mr. Raul Casares, Mr. Eusebio Paredes and Ms. Nancy Vias.
(Submitted under previous NOA No. 13-1112.07)
4. Statement letter of complying with the Sales of Assets issued by RC Aluminum Industries, Inc., dated 10/30/2013, signed by Raul Casares, President.
(Submitted under previous NOA No. 13-1112.07)
5. Department of State Certification of **RC HOME SHOWCASE, INC.** as a for profit corporation, active and organized under the laws of the State of Florida, dated 10/11/13 and signed by T. Carter, the Secretary of State.
(Submitted under previous NOA No. 13-1112.07)
6. Department of State Certification of **MANUHEN ENTERPRISES, LLC** as a limited liability company, active and organized under the laws of the State of Florida, dated 08/22/13 and signed by N. Culligan, the Secretary of State.
(Submitted under previous NOA No. 13-1112.07)
7. Laboratory compliance letter for Test Report No. **FTL-6381**, prepared by Fenestration Testing Laboratory, Inc., dated 12/17/10, witnessed and signed by Jorge A. Causo, P. E., signed and sealed dated 02/14/11 by reviewing engineer Marlin D. Brinson, P. E.
(Submitted under previous NOA No. 11-0421.03)

G. OTHERS

1. Notice of Acceptance No. **13-1112.07**, issued to R.C. Aluminum Industries, Inc. for their Series "**RD45 Single Aluminum Entrance Door - L.M.I.**", approved on 12/26/13 and expiring on 08/19/19.

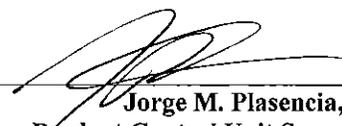

Jorge M. Plasencia, P. E.
Product Control Unit Supervisor
NOA No. 15-1007.03
Expiration Date: August 19, 2019
Approval Date: May 19, 2016

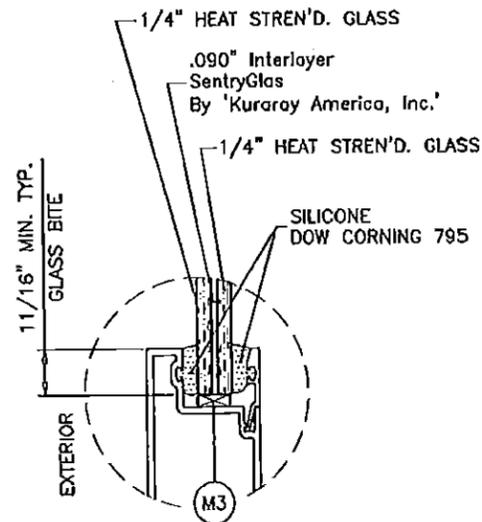

GLAZING DETAIL

THESE DOORS ARE RATED FOR LARGE & SMALL MISSILE IMPACT. SHUTTERS ARE NOT REQUIRED.

**SERIES RD45
ALUMINUM OUTSWING ENTRANCE DOOR**

APPROVAL APPLIES TO SINGLE UNITS OR SIDE BY SIDE (MULLED) COMBINATIONS OF FRENCH DOOR/FRENCH DOOR OR FRENCH DOOR WITH OTHER APPROVED DOOR TYPES IN MODULES OF TWO OR MORE DOORS USING MIAMI-DADE COUNTY APPROVED MULLIONS IN BETWEEN. LOWER DESIGN PRESSURE FROM DOORS OR MULLION APPROVAL WILL APPLY TO ENTIRE SYSTEM.

DOORS APPROVED FOR INSTALLATIONS WHERE WATER INFILTRATION RESISTANCE IS REQUIRED.

THIS PRODUCT HAS BEEN DESIGNED AND TESTED TO COMPLY WITH THE REQUIREMENTS OF THE 2014 (5TH EDITION) FLORIDA BUILDING CODE INCLUDING HIGH VELOCITY HURRICANE ZONE (HVHZ).

WOOD BUCKS BY OTHERS, MUST BE ANCHORED PROPERLY TO TRANSFER LOADS TO THE STRUCTURE.

ANCHORS SHALL BE AS LISTED, SPACED AS SHOWN ON DETAILS, ANCHORS EMBEDMENT TO BASE MATERIAL SHALL BE BEYOND WALL DRESSING OR STUCCO.

ANCHORING OR LOADING CONDITIONS NOT SHOWN IN THESE DETAILS ARE NOT PART OF THIS APPROVAL.


A LOAD DURATION INCREASE IS USED IN DESIGN OF ANCHORS INTO WOOD ONLY.

ALL SHIMS TO BE HIGH IMPACT, NON-METALLIC AND NON-COMPRESSIBLE.

MATERIALS INCLUDING BUT NOT LIMITED TO STEEL/METAL SCREWS, THAT COME INTO CONTACT WITH OTHER DISSIMILAR MATERIALS SHALL MEET THE REQUIREMENTS OF THE 2014 FLORIDA BUILDING CODE & ADOPTED STANDARDS.

MAX. FRAME WIDTH	MAX. FRAME HEIGHT	NO. OF HINGES PER LEAF
36"	84"	3
42"		3
48"		4
36"	96"	3
42"		4
48"		4
36"	108"	4
42"		4
48"		5
36"	120"	4
42"		5
48"		5

MAX. FRAME WIDTH	MAX. FRAME HEIGHT	NO. OF LOCKING POINTS PER LEAF
36"	90"	4
42"		4
48"		5
36"	96"	4
42"		5
48"		5
36"	108"	4
42"		5
48"		6
36"	114"	5
42"		5
48"		6
36"	120"	5
42"		6
48"		6

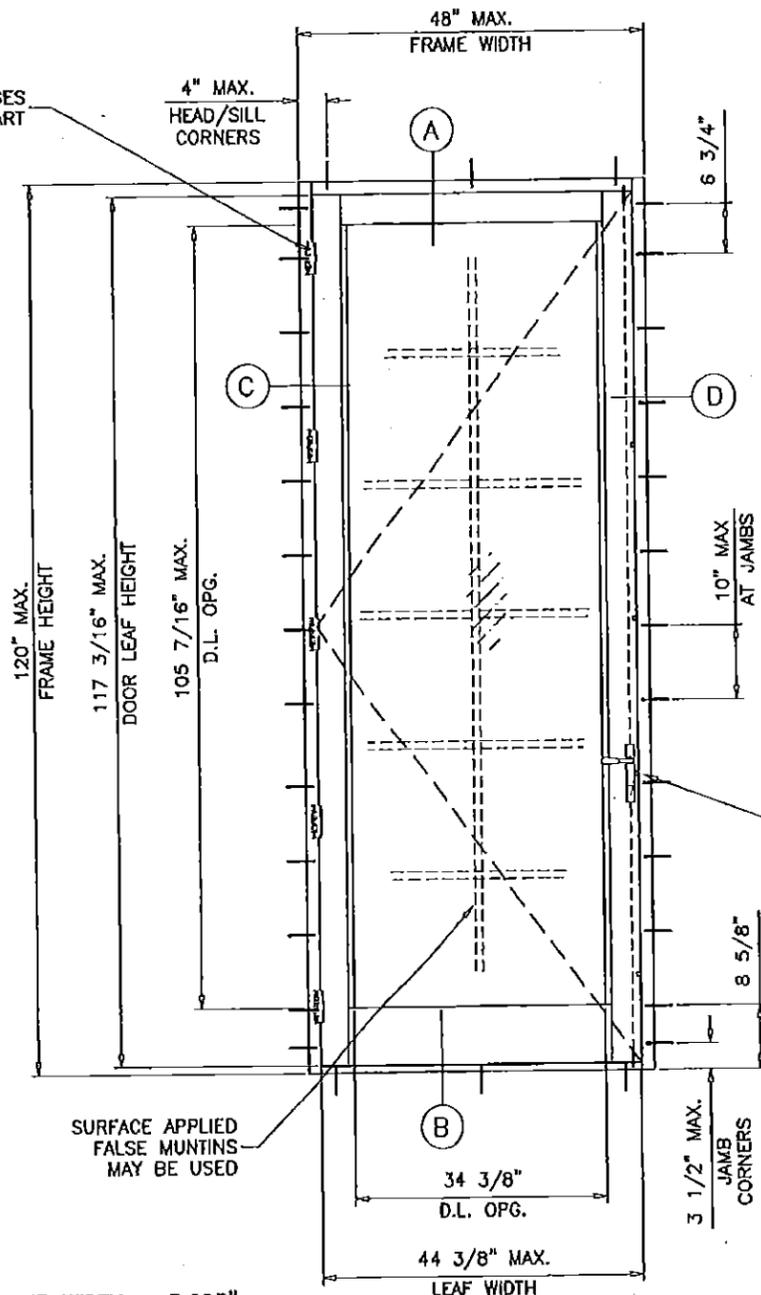

TYPICAL ELEVATION


LEAF WIDTH = FRAME WIDTH - 3.625"
LEAF HEIGHT = FRAME HEIGHT - 2.8125"

MAXIMUM DESIGN LOAD RATING = + 125.0 PSF
(FOR SIZES SHOWN ABOVE OR SMALLER) - 125.0 PSF
AS ALLOWED BY FBC

4 POINT LOCK 5 POINT LOCK 6 POINT LOCK

NOTE:
GLASS CAPACITIES ON THIS SHEET ARE BASED ON ASTM E1300-09 (3 SEC. GUSTS) AND FLORIDA BUILDING COMMISSION DECLARATORY STATEMENT DCA05-DEC-219

PRODUCT REVISED
as complying with the Florida Building Code
NOA-No. **15-1007.03**
Expiration Date **08/19/2019**
By *[Signature]*
Miami-Dade Product Control

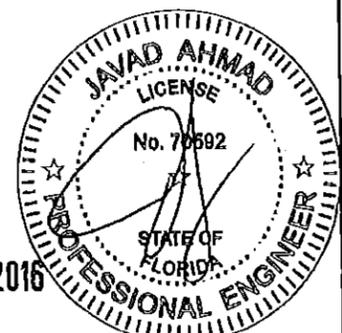

MAY 10 2016

afc

AL-FAROOQ CORPORATION
ENGINEERS & PRODUCT DEVELOPMENT
9360 SUNSET DRIVE, SUITE 220
MIAMI, FLORIDA 33173 (C.A.N. 3538)
TEL (305) 264-8100 FAX (305) 262-6978
COMP-ANL\W11-11RC






SERIES RD45 ALUM ENTRANCE DOOR (L.M.I.)
RC Home Showcase, Inc.
16115 NW 52nd Ave.
Miami, FL 33014
TEL (305) 392-6214 FAX (305) 260-6432

NO	DATE	BY	DESCRIPTION
A	06.10.11		REV. PER BNC COMMENTS
B	03.20.12		UPDATED TO 2010 FBC
C	10.10.13		MANUF. NAME REV.
D	09.22.15		UPDATED TO 2014 FBC

date: 03-02-11
scale: 1/2"=1'-0"
dr. by: HAMID
chk. by:

drawing no.
W11-11

sheet 1 of 5

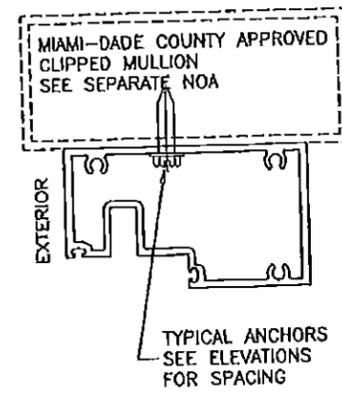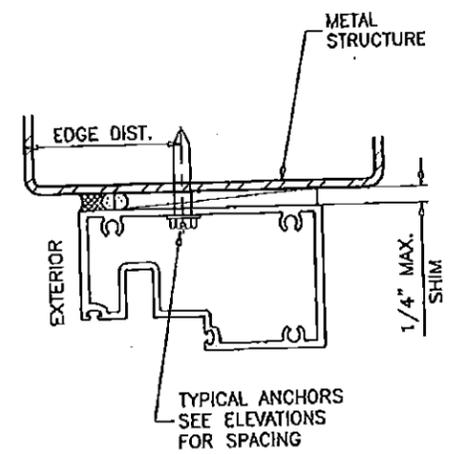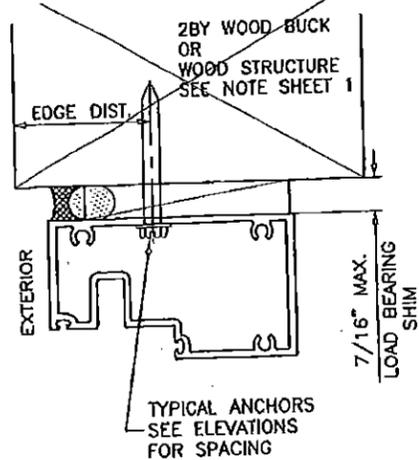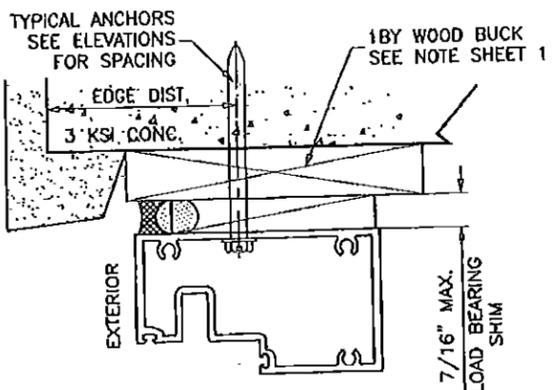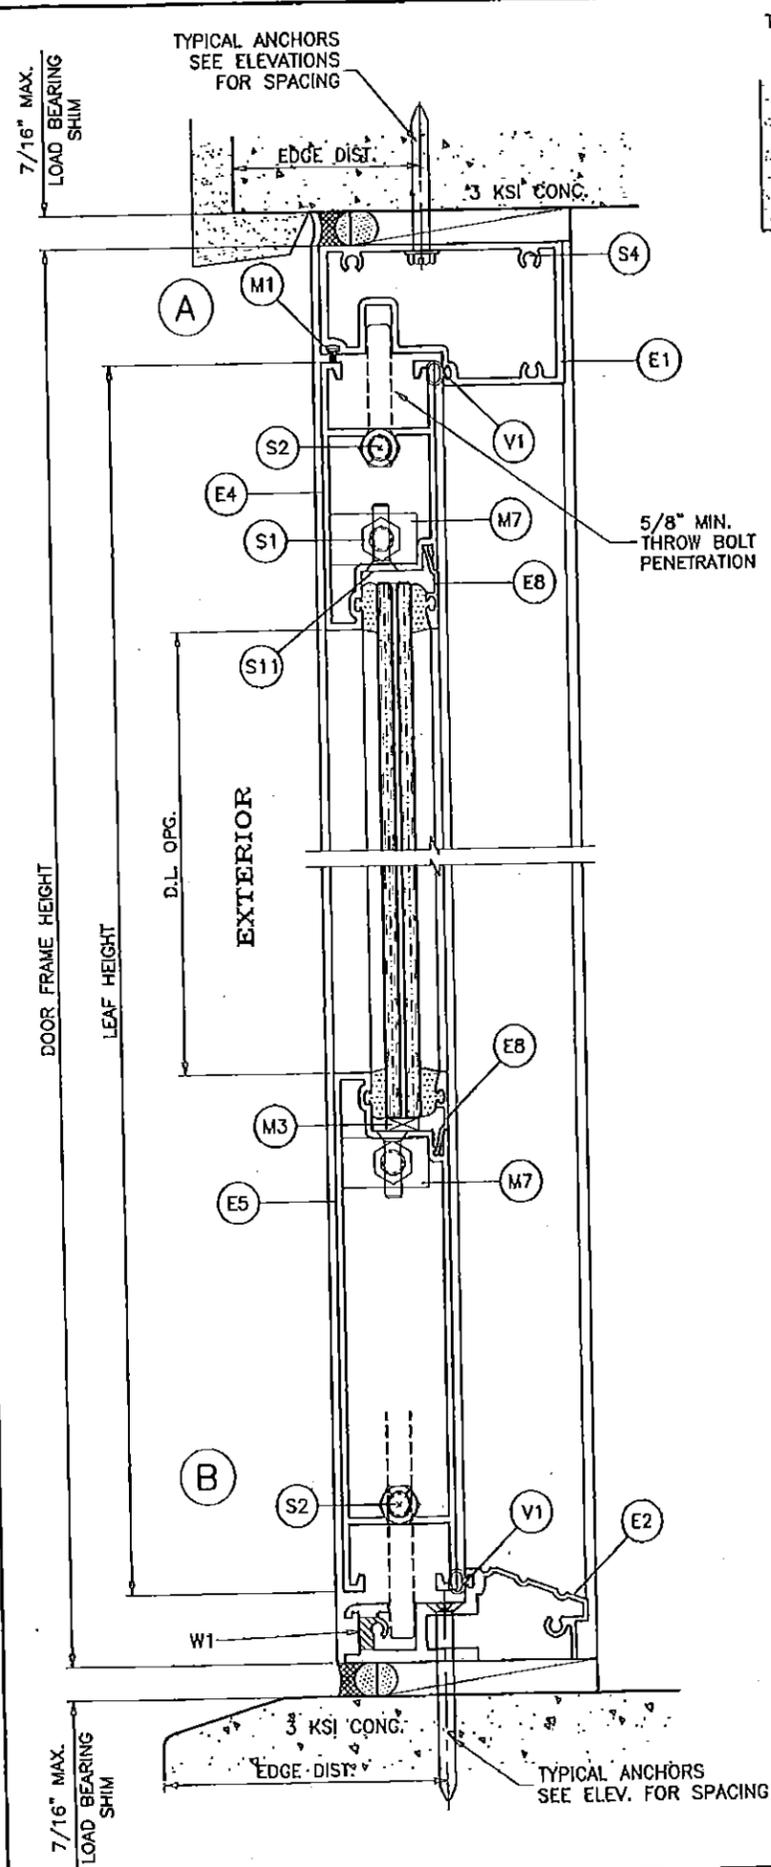

WOOD BUCKS AND METAL STRUCTURES NOT BY RC HOME SHOWCASE MUST SUSTAIN LOADS IMPOSED BY GLAZING SYSTEM AND TRANSFER THEM TO THE BUILDING STRUCTURE.

TYPICAL ANCHORS: SEE ELEV. FOR SPACING
1/4" X 2-3/4" HILTI KWIK-CON II (Fu=138 KSI, Fy=137 KSI)
 INTO 2BY WOOD BUCKS OR WOOD STRUCTURES
 1-1/2" MIN. PENETRATION INTO WOOD (HEAD/JAMBS)
 THRU 1BY BUCKS INTO CONG. OR MASONRY
 1-1/4" MIN. EMBED INTO CONCRETE (HEAD/JAMBS)
 DIRECTLY INTO CONG. OR MASONRY
 1-3/4" MIN. EMBED INTO CONCRETE (HEAD/SILL)
 1-3/4" MIN. EMBED INTO CONG. OR MASONRY (JAMBS)
1/4" DIA. TEKS OR SELF DRILLING SCREWS (GRADE 5 CRS)
 INTO MIAMI-DADE COUNTY APPROVED MULLIONS (MIN. THK. = 1/8")
 INTO METAL STRUCTURES
 STEEL : 1/8" THK. MIN. (Fy = 36 KSI MIN.)
 ALUMINUM : 1/8" THK. MIN. (6063-T5 MIN.)
 (STEEL IN CONTACT WITH ALUMINUM TO BE PLATED OR PAINTED)


TYPICAL EDGE DISTANCE
 INTO CONCRETE AND MASONRY = 2-1/2" MIN.
 INTO WOOD STRUCTURE = 1" MIN.
 INTO METAL STRUCTURE = 3/4" MIN.

WOOD AT HEAD OR JAMBS SG = 0.55 MIN.
 CONCRETE AT HEAD, SILL OR JAMBS f'c = 3000 PSI MIN.
 C-90 GROUT FILLED BLOCK AT JAMBS f'm = 2000 PSI MIN.

SEALANTS:
 ALL FRAME AND PANEL JOINT, INSTALLATION SCREWS AND HEADS OF ANCHOR SCREWS AT SILL TO BE SEALED WITH WHITE/ALUM COLORED SILICONE.

WEEPHOLES:
 W1 = 1/2" DIA. HOLES AT 4" FROM ENDS AND AT MIDSPAN.

PRODUCT REVISED
 as complying with the Florida Building Code
 NOA-No. **15-1007.03**
 Expiration Date **08/19/2019**
 By *[Signature]*
 Miami-Dade Product Control

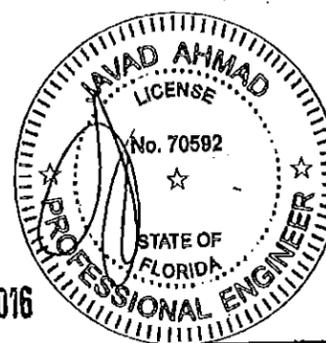




MAY 10 2016

af c
AL-FAROOQ CORPORATION
 ENGINEERS & PRODUCT DEVELOPMENT
 9360 SUNSET DRIVE, SUITE 220 (C.A.N. 3558)
 MIAMI, FLORIDA 33173
 TEL. (305) 264-8100 FAX (305) 262-6978
 COMP-ANL W11-11RC

SERIES RD45 ALUM ENTRANCE DOOR (L.M.I.)
RC Home Showcase, Inc.
 16115 NW 52nd Ave.
 Miami, FL 33014
 TEL. (305) 392-6214 FAX. (305) 260-6432

NO	DATE	BY	DESCRIPTION
A	05.10.11	REV. PER SMC COMMENTS	NO CHANGE THIS SHEET
B	03.20.12	MANUF. NAME REV.	UPDATED TO 2014 FBC
C	10.10.13		
D	09.22.15		

date: 03-02-11
 scale: 3/8" = 1"
 dr. by: HAMID
 chg. by:
 drawing no.
W11-11
 sheet 2 of 5

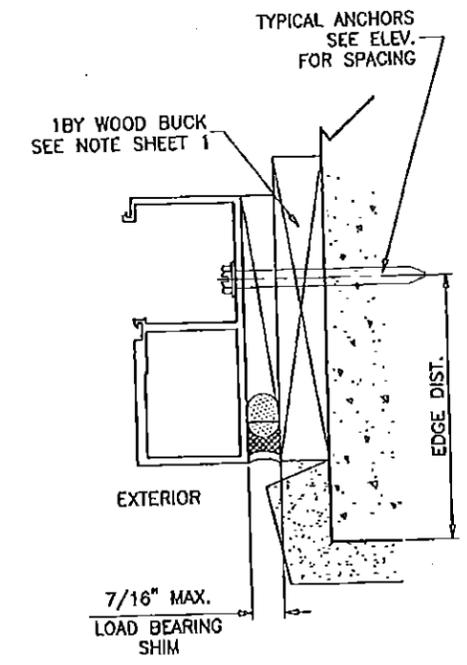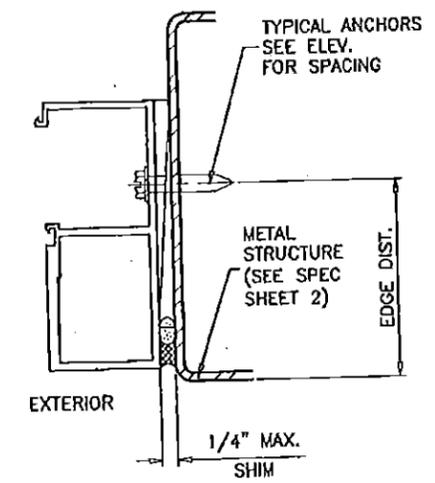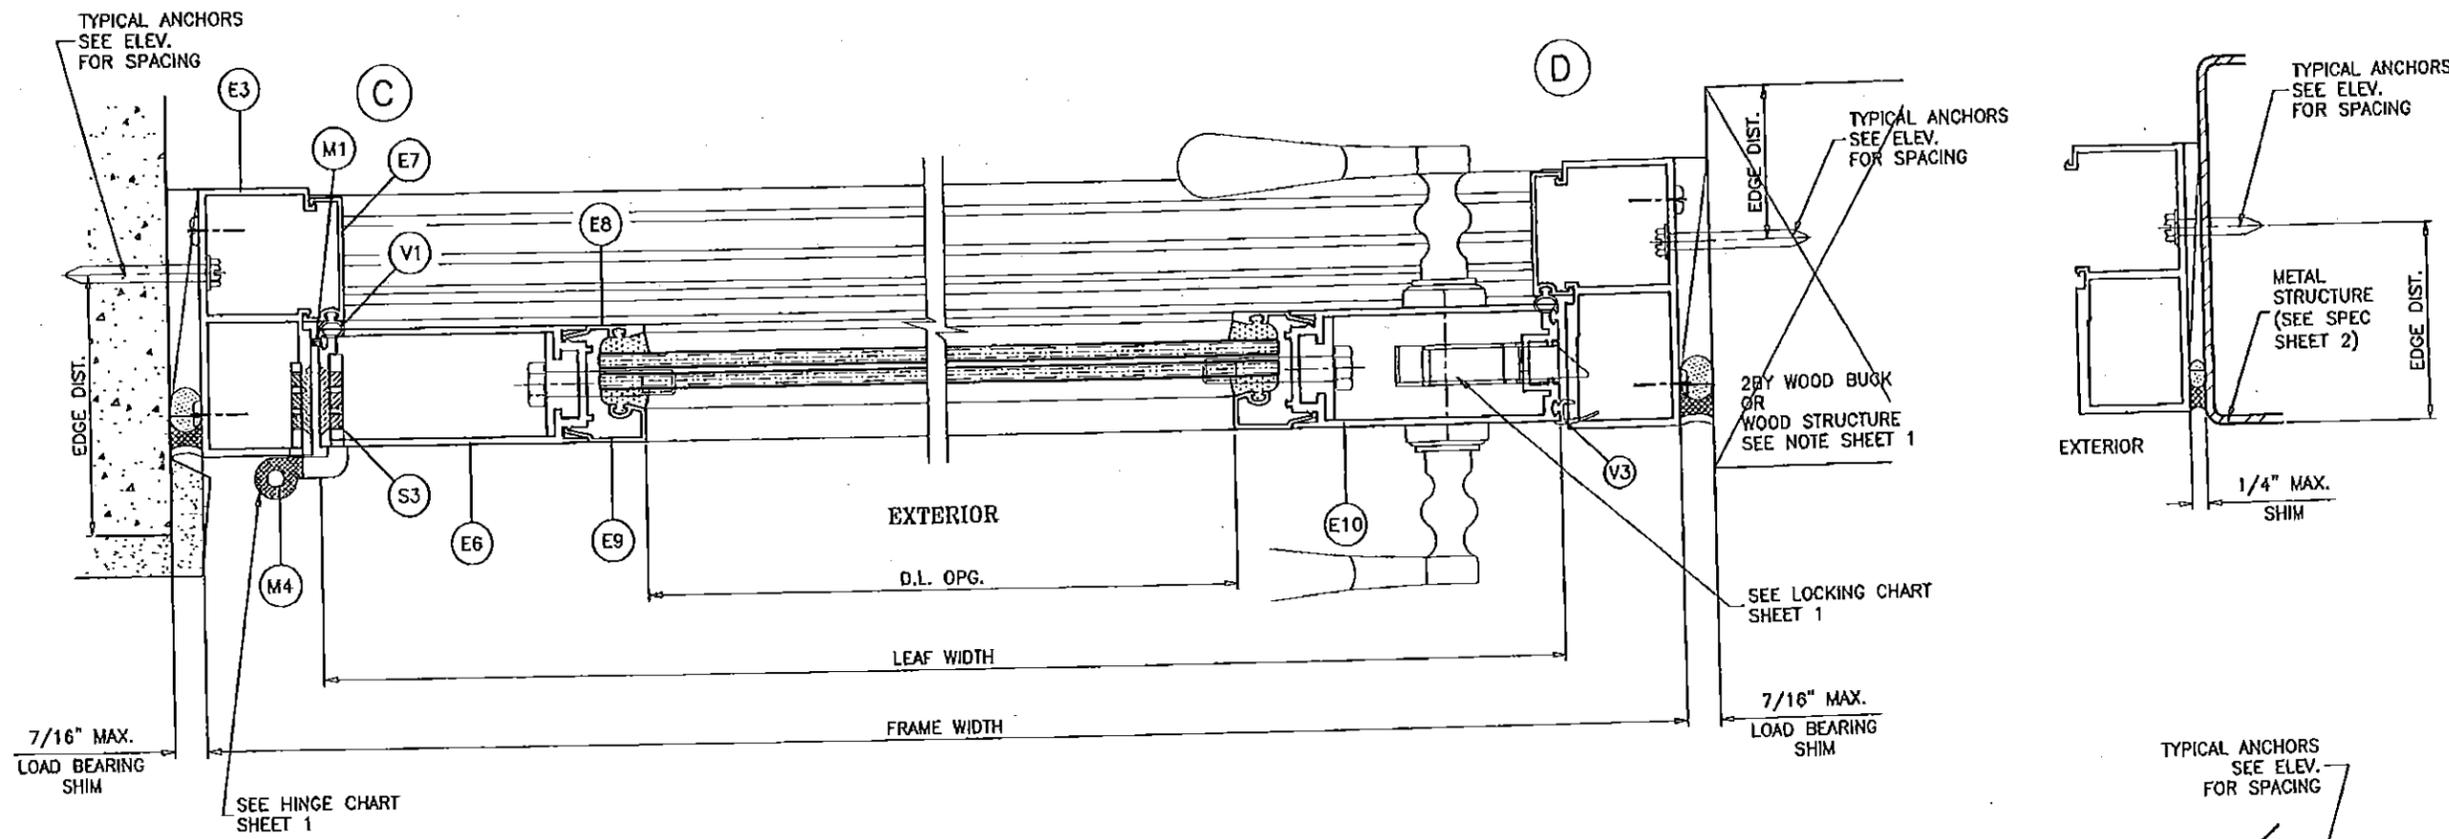

AL-FAROOQ CORPORATION
 ENGINEERS & PRODUCT DEVELOPMENT
 9360 SUNSET DRIVE, SUITE 220 (C.A.N. 3588)
 MIAMI, FLORIDA 33173
 TEL. (305) 264-8100 FAX. (305) 262-6978
 COMP-ANL W11-11TRC


SERIES RD45 ALUM ENTRANCE DOOR (L.M.I.)
RC Home Showcase, Inc.
 16115 NW 52nd Ave.
 Miami, FL 33014
 TEL. (305) 392-6214 FAX. (305) 260-6432

Revisions:



NO	DATE	BY	DESCRIPTION
A	06.10.11		REV. PER BNC COMMENTS
B	03.20.12		NO CHANGE THIS SHEET
C	10.10.13		MANUF. NAME REV.
D	09.22.15		UPDATED TO 2014, FBC

date: 03-02-11	scale: 3/8" = 1"
dr. by: HAMID	chk. by:
drawing no. W11-11	sheet 3 of 5

PRODUCT REVISED
 as complying with the Florida Building Code
 NOA-No. **15-1007.03**
 Expiration Date **08/19/2019**
 By *[Signature]*
 Miami-Dade Product Control

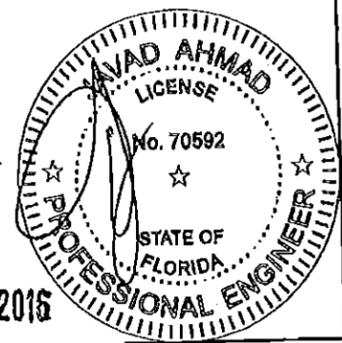


MAY 10 2016

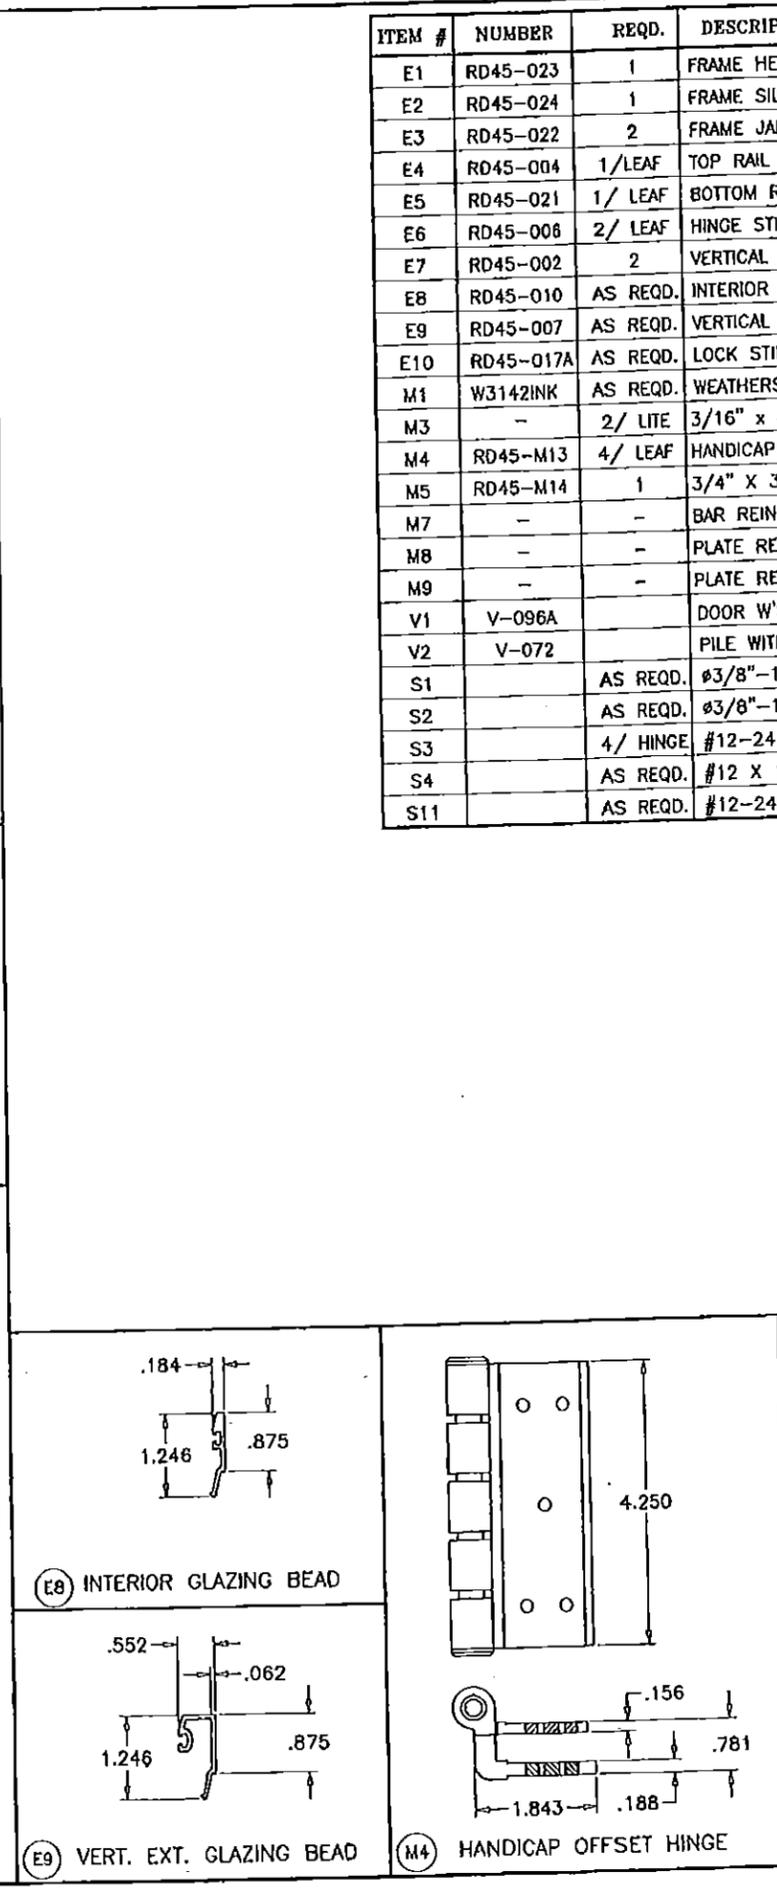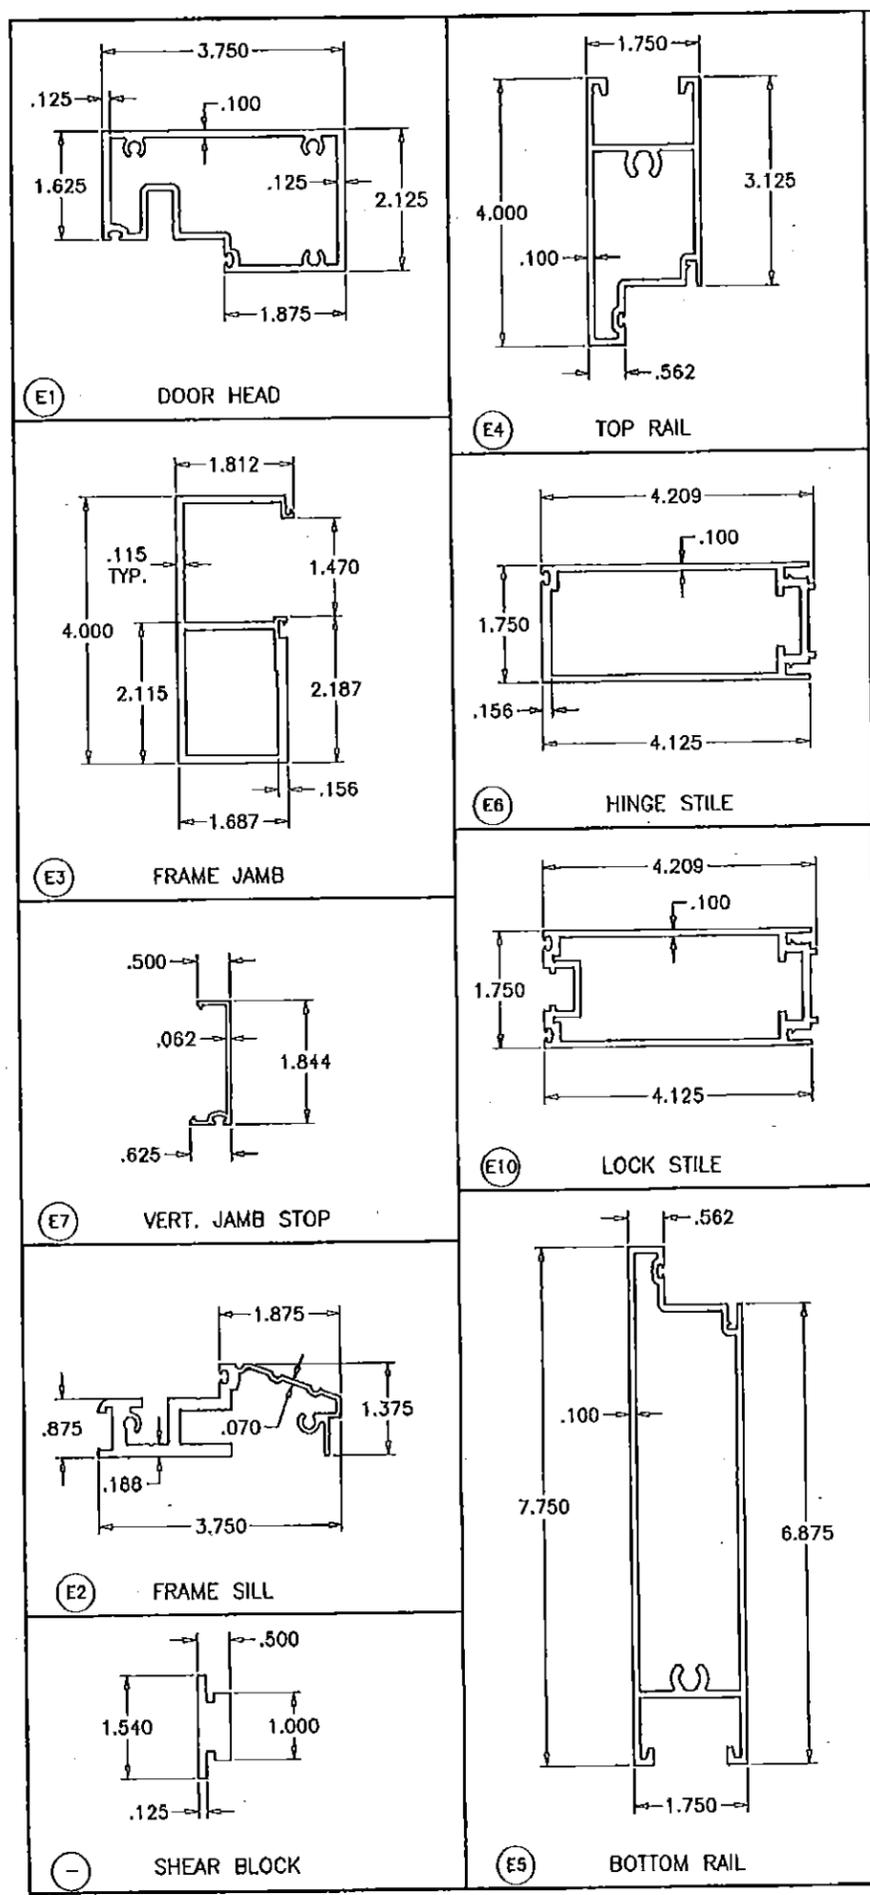

ITEM #	NUMBER	REQD.	DESCRIPTION	MATERIAL	MANF./SUPPLIER/REMARKS
E1	RD45-023	1	FRAME HEAD	6005-T5	-
E2	RD45-024	1	FRAME SILL	6063-T6	-
E3	RD45-022	2	FRAME JAMB	6063-T6	-
E4	RD45-004	1/LEAF	TOP RAIL	6063-T6	-
E5	RD45-021	1/ LEAF	BOTTOM RAIL	6005-T5	-
E6	RD45-008	2/ LEAF	HINGE STILE	6063-T6	-
E7	RD45-002	2	VERTICAL JAMB STOP	6063-T6	-
E8	RD45-010	AS REQD.	INTERIOR GLAZING BEAD	6063-T6	-
E9	RD45-007	AS REQD.	VERTICAL EXTERIOR GLAZING BEAD	6005-T5	-
E10	RD45-017A	AS REQD.	LOCK STILE	-	-
M1	W3142INK	AS REQD.	WEATHERSTRIPPING	EPDM	DUROMETER 80±5 SHORE A
M3	-	2/ LITE	3/16" x 3/4" x 4" SETTING BLOCK, AT 6" FROM ENDS	6005-T5	SULLIVAN & ASSOCIATES
M4	RD45-M13	4/ LEAF	HANDICAP OFFSET HINGE ASSEMBLY	ALUMINUM	AT THRESHOLD
M5	RD45-M14	1	3/4" X 3/4" X 1/8" THK CHANNEL	ALUMINUM	-
M7	-	-	BAR REINFORCEMENT, 2" LONG	ALUMINUM	-
M8	-	-	PLATE REINFORCEMENT, 3-7/8" LONG	ALUMINUM	-
M9	-	-	PLATE REINFORCEMENT, 7-5/8" LONG	ALUMINUM	-
V1	V-096A	-	DOOR W'STRIPPING	VINYL	-
V2	V-072	-	PILE WITH INTEGRAL FIN	-	-
S1	-	AS REQD.	#3/8"-16 X 1-1/4" LG. FULL THREAD HX.HD..	-	1 PER CONER
S2	-	AS REQD.	#3/8"-16 X 2" LG. FULL THREAD HX.HD..	-	1 PER CONER
S3	-	4/ HINGE	#12-24 X 3/4" LG. PHIL. F.H. MACHINE SCREW	ST/ST	HINGE INSTALLATION SCREWS
S4	-	AS REQD.	#12 X 1-1/4" LG. PHIL. SMS.	ST/ST	ASSEMBLY FASTENERS
S11	-	AS REQD.	#12-24 X 3/4" FH MS	ST/ST	-

LOCK: (SEE LOCKING SCHEDULE SHEET 1)
 FLUSH MOUNT METALLIC MULTI POINT LOCK SYSTEM BY 'HOPPE'
 WITH SURFACE MOUNT LEVER TYPE HANDLE AT 36" FROM BOTTOM
 KEY OPERATED ON EXTERIOR AND THUMB TURN ON INTERIOR.
 LOCK FASTENED TO LOCK STILE USING (14) #8 X 1" FH SMS
 HANDLE FASTENED USING (3) #12-28 X 1-7/8" OH MS
 KEY OPERATOR FASTENED USING (1) #12-28 X 1-7/8" OH MS

PRODUCT REVISED
 as complying with the Florida
 Building Code
 NOA-No. **15-1007.03**
 Expiration Date **08/19/2019**
 By *[Signature]*
 Miami-Dade Product Control

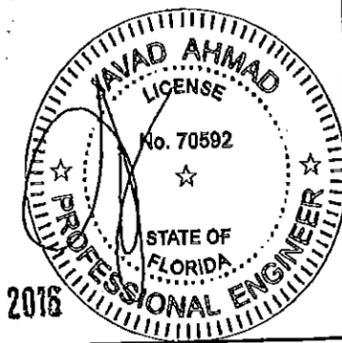


MAY 10 2018

af c
AL-FAROOQ CORPORATION
 ENGINEERS & PRODUCT DEVELOPMENT
 9360 SUNSET DRIVE, SUITE 220 (C.A.N. 3538)
 MIAMI, FLORIDA 33173 FAX: (305) 262-6978
 TEL: (305) 264-8100 COMP-ANL W11-11RC


SERIES RD45 ALUM ENTRANCE DOOR (L.M.I.)
RC Home Showcase, Inc.
 16115 NW 52nd Ave.
 Miami, FL 33014
 TEL: (305) 392-6214 FAX: (305) 260-6432

NO	DATE	DESCRIPTION
A	06.10.11	REV. PER BNC COMMENTS
B	03.20.12	NO CHANGE THIS SHEET
C	10.10.13	MANUF. NAME REV.
D	09.22.15	UPDATED TO 2014 FBC


date: 03-02-11
 scale: 3/8" = 1"
 dr. by: HAMID
 chk. by:
 drawing no. **W11-11**
 sheet 4 of 5

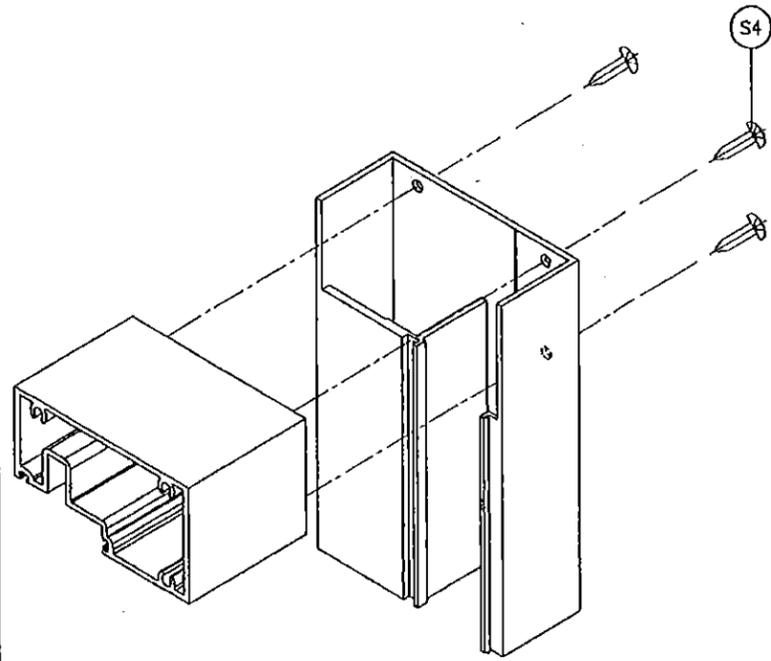


DOOR TOP CORNER

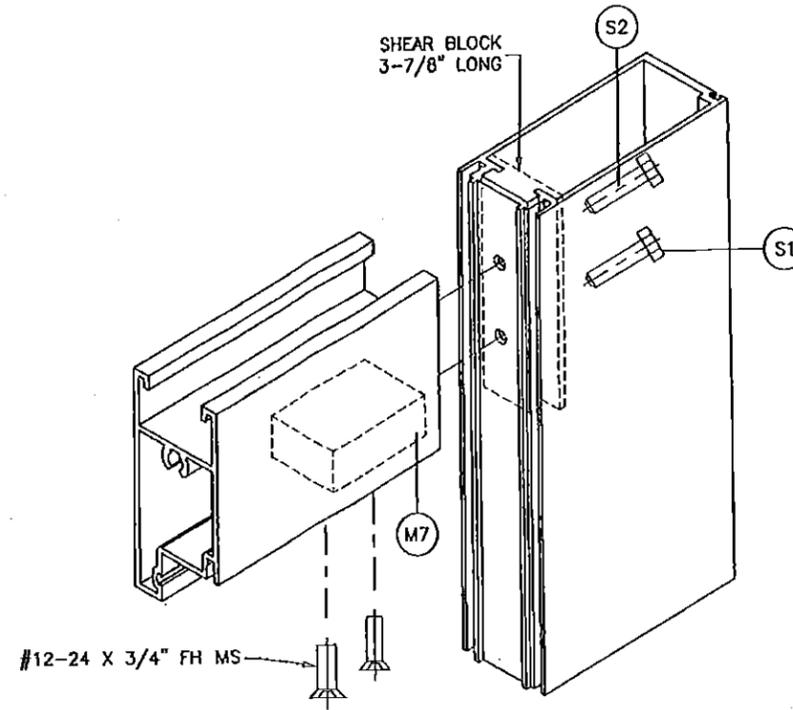

LEAF TOP CORNER

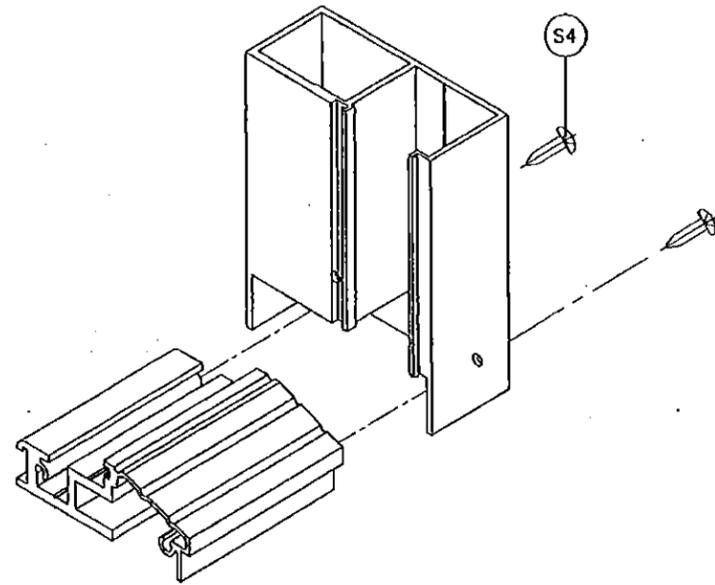


DOOR BOTTOM CORNER

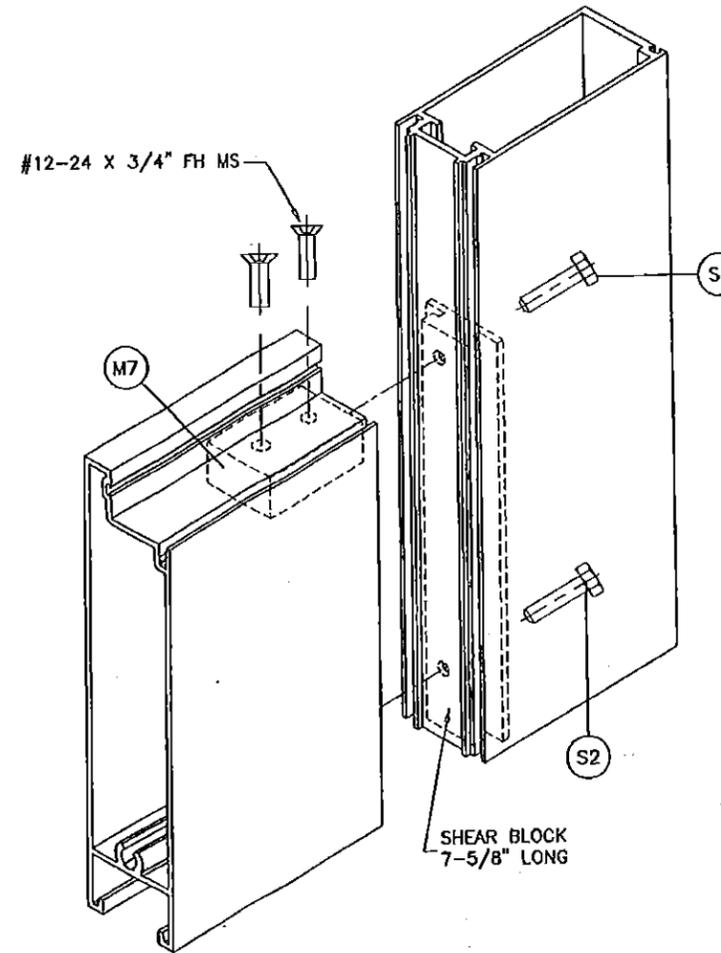

LEAF BOTTOM CORNER

PRODUCT REVISED
 as complying with the Florida
 Building Code
 NOA-No. **15-1007.03**
 Expiration Date **08/19/2019**
 By *[Signature]*
 Miami-Dade Product Control

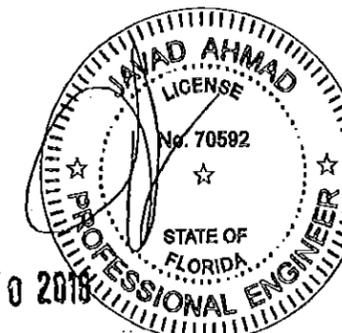

MAY 10 2018

af c

AL-FAROOQ CORPORATION
 ENGINEERS & PRODUCT DEVELOPMENT
 9360 SUNSET DRIVE, SUITE 220
 MIAMI, FLORIDA 33173 (C.A.N. 3538)
 TEL (305) 264-8100 FAX (305) 262-6978
 COMP-ANL\W11-11RC

SERIES RD45 ALUM ENTRANCE DOOR (L.M.I.)

RC Home Showcase, Inc.
 16115 NW 52nd Ave.
 Miami, FL 33014
 TEL (305) 392-6214 FAX (305) 260-6432

NO	DATE	BY	DESCRIPTION
A	06.10.11		NO CHANGE THIS SHEET
B	03.20.12		NO CHANGE THIS SHEET
C	10.10.13		MANUF. NAME REV.
D	09.22.15		NO CHANGE THIS SHEET

date: 03-02-11
 scale: 3/8" = 1"
 dr. by: HAMID
 chk. by:

drawing no.
W11-11

sheet 5 of 5