



DEPARTMENT OF REGULATORY AND ECONOMIC RESOURCES (RER)
 BOARD AND CODE ADMINISTRATION DIVISION
NOTICE OF ACCEPTANCE (NOA)

MIAMI-DADE COUNTY
 PRODUCT CONTROL SECTION
 11805 SW 26 Street, Room 208
 Miami, Florida 33175-2474
 T (786) 315-2590 F (786) 315-2599
www.miamidade.gov/economy

Amarr Garage Doors dba Entrematic
165 Carriage Court
Winston Salem, NC 27105

SCOPE: This NOA is being issued under the applicable rules and regulations governing the use of construction materials. The documentation submitted has been reviewed and accepted by Miami-Dade County RER-Product Control Section to be used in Miami Dade County and other areas where allowed by the Authority Having Jurisdiction (AHJ).

This NOA shall not be valid after the expiration date stated below. The Miami-Dade County Product Control Section (In Miami Dade County) and/or the AHJ (in areas other than Miami Dade County) reserve the right to have this product or material tested for quality assurance purposes. If this product or material fails to perform in the accepted manner, the manufacturer will incur the expense of such testing and the AHJ may immediately revoke, modify, or suspend the use of such product or material within their jurisdiction. RER reserves the right to revoke this acceptance, if it is determined by Miami-Dade County Product Control Section that this product or material fails to meet the requirements of the applicable building code.

This product is approved as described herein, and has been designed to comply with the Florida Building Code, including the High Velocity Hurricane Zone.

DESCRIPTION: Model 500 Classica 1000, 2000 Steel Sectional Garage Door up to 16'-0" Wide

APPROVAL DOCUMENT: Drawing No. **IRC-5316-169-26-I**, titled "Model #500 Classica 1000 & 2000", sheets 1 through 3 of 3, dated 10/13/2010, with revision A dated 12/13/2011, prepared by Amarr Garage Doors, signed and sealed by Thomas L. Shelmerdine, P.E., bearing the Miami-Dade County Product Control renewal stamp with the Notice of Acceptance number and expiration date by the Miami-Dade County Product Control Section.

MISSILE IMPACT RATING: Large and Small Missile Impact Resistant

LABELING: A permanent label with the manufacturer's name or logo, 3800 Greenway Circle, Lawrence, Kansas, model number, the positive and negative design pressure rating, indicate impact rated if applicable, installation instruction drawing reference number, approval number (NOA), the applicable test standards, and the statement reading 'Miami-Dade County Product Control Approved' is to be located on the door's side track, bottom angle, or inner surface of a panel.

RENEWAL of this NOA shall be considered after a renewal application has been filed and there has been no change in the applicable building code negatively affecting the performance of this product.

TERMINATION of this NOA will occur after the expiration date or if there has been a revision or change in the materials, use, and/or manufacture of the product or process. Misuse of this NOA as an endorsement of any product, for sales, advertising or any other purposes shall automatically terminate this NOA. Failure to comply with any section of this NOA shall be cause for termination and removal of NOA.

ADVERTISEMENT: The NOA number preceded by the words Miami-Dade County, Florida, and followed by the expiration date may be displayed in advertising literature. If any portion of the NOA is displayed, then it shall be done in its entirety.

INSPECTION: A copy of this entire NOA shall be provided to the user by the manufacturer or its distributors and shall be available for inspection at the job site at the request of the Building Official.

This NOA renews NOA # **15-0505.08** and consists of this page 1 and evidence page E-1, as well as approval document mentioned above.

The submitted documentation was reviewed by **Carlos M. Utrera, P.E.**



[Handwritten Signature]
 05/17/2016

NOA No. 16-0104.03
 Expiration Date: March 10, 2021
 Approval Date: May 26, 2016
 Page 1

NOTICE OF ACCEPTANCE: EVIDENCE SUBMITTED

- A. DRAWINGS “Submitted under NOA # 12-0228.15”**
1. Drawing No. **IRC-5316-169-26-I**, titled “Model #500 Classica 1000 & 2000”, sheets 1 through 3 of 3, dated 10/13/2010, with revision A dated 12/13/2011, prepared by Amarr Garage Doors, signed and sealed by Thomas L. Shelmerdine, P.E.
- B. TESTS “Submitted under NOA # 10-1222.01”**
1. Test reports on: 1) Uniform Static Air Pressure Test, Loading per FBC, TAS 202-94
2) Large Missile Impact Test per FBC, TAS 201-94
3) Cyclic Wind Pressure Loading per FBC, TAS 203-94
4) Forced Entry Test, per FBC 2411 3.2.1, TAS 202-94
5) Tensile Test per ASTM E8
along with installation diagram on three Model 500 Classica Steel Sectional Garage Doors, prepared by American Test Lab, Inc, Test Report No. **ATLNC 1004.01-10R**, dated 12/09/2010, signed and sealed by David W. Johnson, P.E.


“Submitted under NOA # 08-0718.01”
 2. Test report on Salt Spray per ASTM B117 of painted G40 galvanized coated panels, prepared by ETC Laboratories, Test Report No. **07-816-20337.0**, dated 03/24/2008, signed by Joseph L. Doldan, P.E.
- C. CALCULATIONS “Submitted under NOA # 12-0228.15”**
1. Anchor calculations prepared by Structural Solutions, P.A., dated 01/25/2012, signed and sealed by Thomas L. Shelmerdine, P.E.
- D. QUALITY ASSURANCE**
1. Miami-Dade Department of Regulatory and Economic Resources (RER)
- E. MATERIAL CERTIFICATIONS**
1. None.
- F. STATEMENTS “Submitted under NOA # 15-0505.08”**
1. Statement letter of code conformance to the 5th edition (2014) FBC and no financial interest issued by Structural Solutions, P.A., dated 04/08/2015, signed and sealed by Tomas L. Shelmerdine, P.E.






Carlos M. Utrera, P.E.
Product Control Examiner
NOA No. 16-0104.03

Expiration Date: March 10, 2021

Approval Date: May 26, 2016

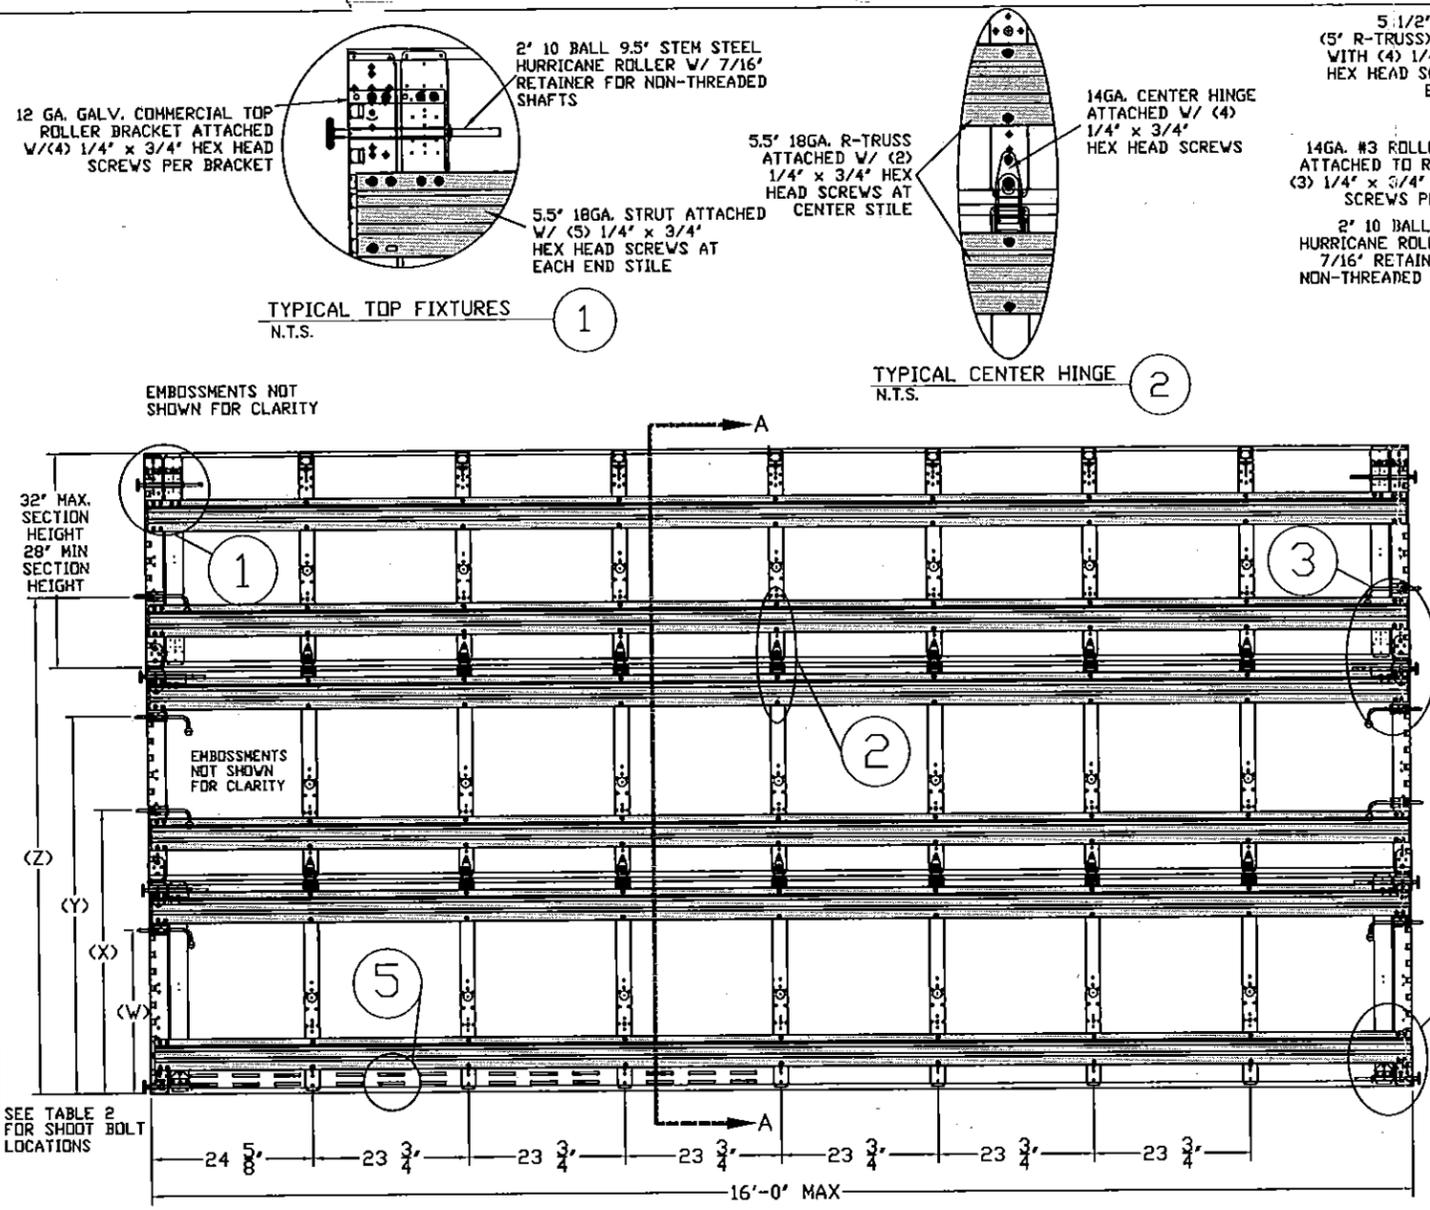

INSIDE ELEVATION
N.T.S.

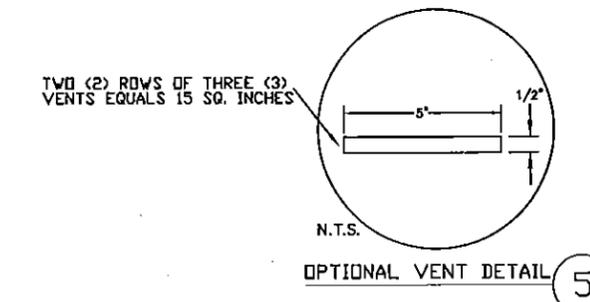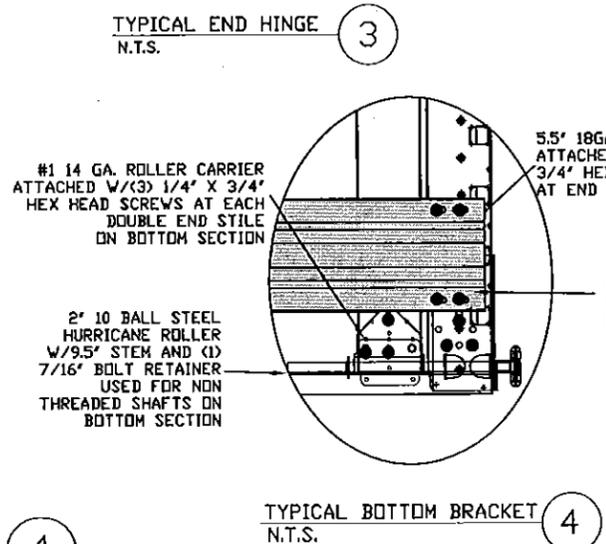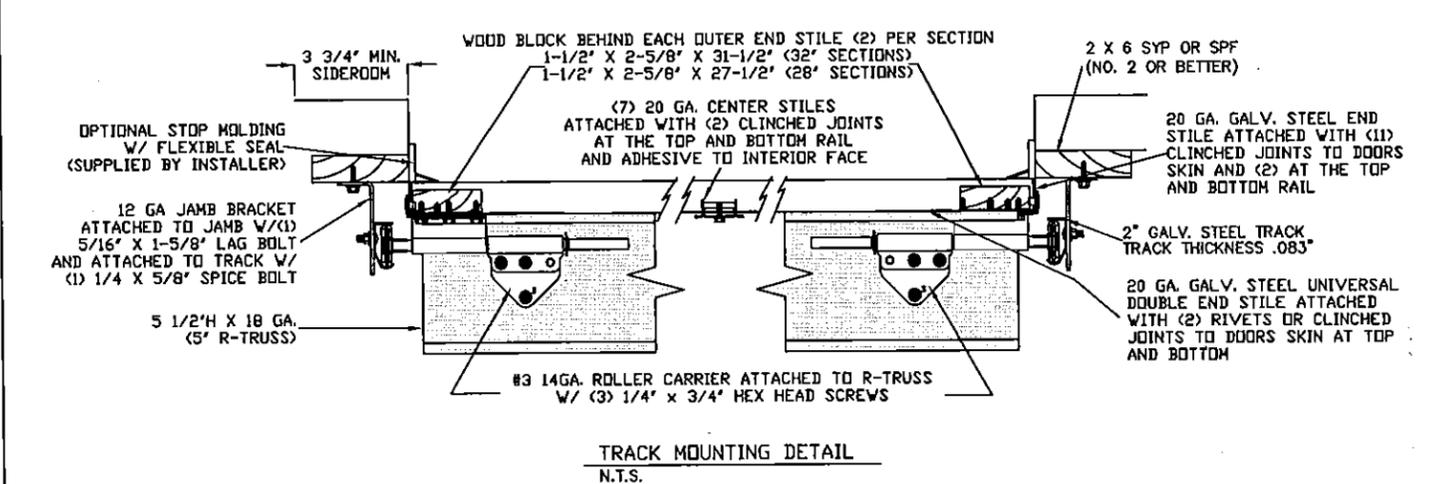

REV	DESCRIPTION OF REVISIONS	DATE	BY
A	UPDATED TO FBC 2010	12/13/11	RLR

MAX SIZE 16" x 8"

DESIGN LOADS +43.4 PSF -49.3 PSF

LARGE MISSILE IMPACT RESISTANCE

Thomas L. Shelmerdine, PE (FL #00048579) Structural Solutions, PA (PL Firm #29412)

THOMAS L. SHELMERDINE LICENSE No. 48579 STATE OF FLORIDA PROFESSIONAL ENGINEER

FL

dbi Structural Solutions of North Carolina, Inc. 5921-G W. Friendly Ave., Greensboro, NC 27410

PRODUCT RENEWED as complying with the Florida Building Code
Acceptance No 16-0104-03
Expiration Date 03/10/2021
By *[Signature]*
Miami Trade Product Control

LARGE MISSILE IMPACT RESISTANCE

Amarr

ENTREMATICS

165 CARRIAGE COURT WINSTON-SALEM, N.C. 27105 WWW.AMARR.COM

MODEL #500 CLASSICA 1000 & 2000

SIZE	DRAWN BY	BHG	DATE	10/13/10	DRAWING NUMBER
B	CHECKED BY	BHG	DATE	10/13/10	IRC-5316-169-26-1

SHEET 1 OF 2

SPECIFICATIONS AND NOTES

1. ALL THE LOAD FROM THE DOOR IS TRANSFERRED TO THE VERTICAL TRACK. FROM THE TRACK THE LOAD IS TRANSFERRED TO THE VERTICAL JAMBS. THE HORIZONTAL JAMB OR HEADER RECEIVES NO PORTION OF THE LOAD TRANSFERRED FROM THE DOOR.
2. EACH VERTICAL JAMB RECEIVES MAXIMUM DESIGN LOADS OF: +347.2 LBS/FT & -394.4 LBS/FT
3. DOOR AND HARDWARE WILL BE DESIGNED, MANUFACTURED AND INSTALLED WITH STANDARDS AS SET FORTH BY DASHA.
4. DOOR SECTIONS SHALL BE 24 GA. (.0216) MIN. EXTERIOR SKIN ROLLED FORMED, W/ BAKED ON POLYESTER FINISH
5. DOORS UP TO 8'0" HIGH CONSIST OF (3) SECTIONS AS SHOWN. USE (2) 5.5' R-TRUSSES PER SECTION
6. SUPPORTING STRUCTURAL ELEMENTS SHALL BE DESIGNED BY A REGISTERED PROFESSIONAL ENGINEER FOR WIND LOADS INDICATED ON THIS DRAWING IN ADDITION TO OTHER LOADINGS.
7. THIS APPROVAL REQUIRES THE MANUFACTURER TO DO TESTING OF ALL COILS USED TO FABRICATE DOOR PANELS UNDER THIS NOTICE OF ACCEPTANCE. A MINIMUM OF 2 SPECIMENS SHALL BE CUT FROM EACH COIL AND TENSILE TESTED ACCORDING TO ASTM E-8 BY A DADE COUNTY APPROVED LAB SELECTED AND PAID BY THE MANUFACTURER. EVERY 3 MONTHS, 4 TIMES A YEAR, THE MANUFACTURER SHALL MAIL TO THIS OFFICE A COPY OF THE TEST REPORTS WITH CONFIRMATION THAT THE SPECIMENS WERE SELECTED FROM COILS AT THE MANUFACTURER PRODUCTION FACILITIES, AND A NOTARIZED STATEMENT FROM THE MANUFACTURER THAT ONLY COILS WITH YIELD STRENGTH OF 34,600 PSI OR MORE SHALL BE USED TO MAKE DOOR PANELS FOR DADE COUNTY UNDER THIS NOTICE OF ACCEPTANCE.


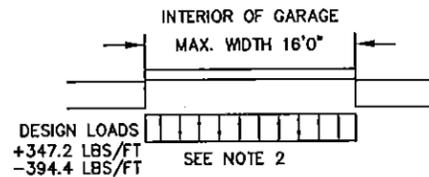



TABLE 1

Door Height	TRACK ATTACHMENT (in)								SPLICE
	A	B	C	D	E	F	G	H	
7' 0	3	14	27	38	46	56	64		76
8' 0	3	14	27	38	46	56	68	78	88

ALL TRACK ATTACHMENT SPACING +/- 1/2" ALLOWED WITH SYP OR SPF NO. 2 OR BETTER ONLY

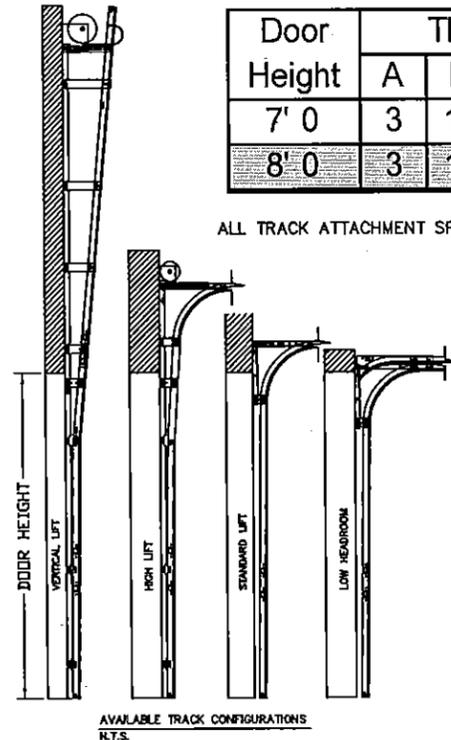

13 GA. FLAG BRACKET ATTACHED TO WOOD JAMB/ (3) 5/16 DIA. X 1-5/8" LAG BOLTS AND TO TRACK W/ (4) 1/4"-20 X 5/8" TRACK SPLICE BOLTS AND NUTS

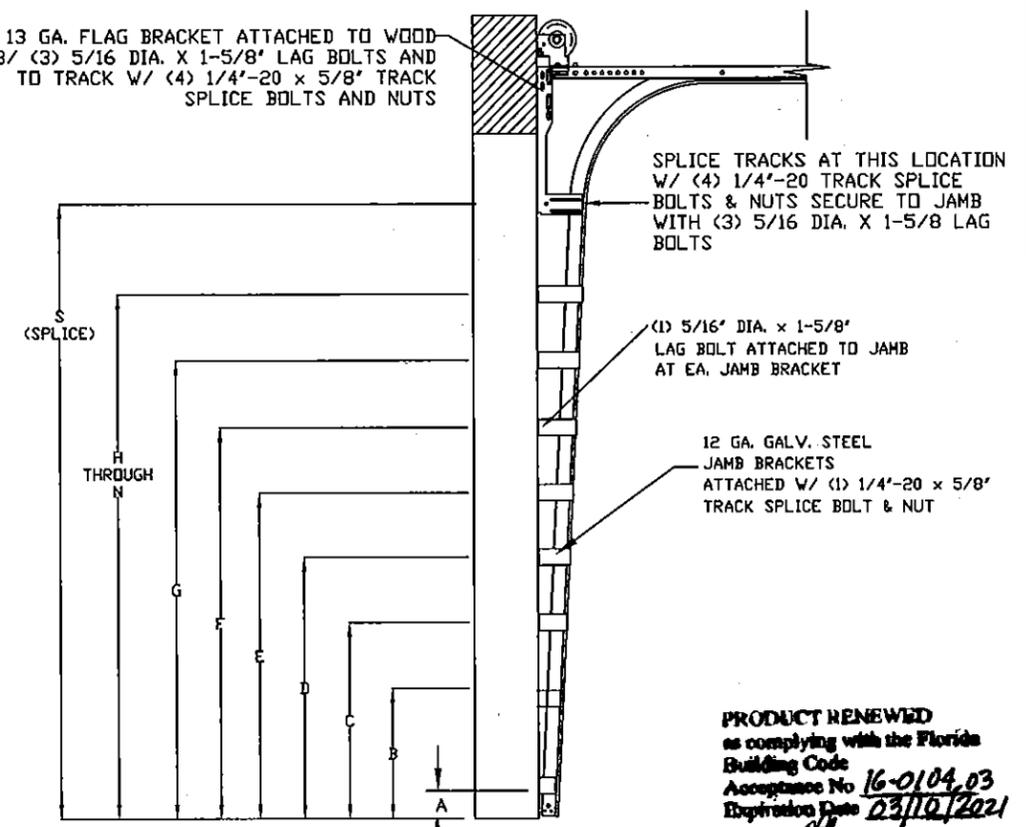

SEE (TABLE 1) FOR JAMB BRACKET SPACING


STANDARD TRACK CONFIGURATION FOR 7' AND 8' TALL DOORS
N.T.S.

PRODUCT RENEWED
as complying with the Florida Building Code
Acceptance No 16-0104.03
Expiration Date 03/10/2021
By *[Signature]*
Miami Trade Product Control

WOOD JAMB ATTACHMENT TO STRUCTURE

- 2 X 6 VERTICAL JAMB ATTACHMENT TO WOOD FRAME STRUCTURE
5/16" X 3" LAG SCREWS STARTING 6" FROM ENDS THEN 14" O.C. (1 1/2" EMBEDMENT)
- 2 X 6 VERTICAL JAMB ATTACHMENT TO 2,000 PSI CONCRETE
HILTI KWIK BOLT 3/8" X 4" STARTING 6" FROM ENDS THEN 24" O.C. (2 1/2" EMBEDMENT)
HILTI SLEEVE ANCHOR 3/8" X 2-3/4" STARTING 6" FROM ENDS THEN 12" O.C. (1 1/4" EMBEDMENT)
ITW/RAMSET REDHEAD (TRU-BOLT) 3/8" X 4" STARTING 6" FROM ENDS THEN 24" O.C. (2 1/2" EMBEDMENT)
- 2 X 6 VERTICAL JAMB ATTACHMENT TO HOLLOW C-90 BLOCK
SIMPSON 1/4" X 3" TITEN SCREWS STARTING 6" FROM ENDS, USE PAIRS OF FASTENERS (3" APART) AT 8" O.C. (1 1/2" EMBEDMENT)
HILTI 1/4" X 2-3/4" KWIK-CON II+ SCREWS STARTING 6" FROM ENDS, USE PAIRS OF FASTENERS (3" APART) AT 8" O.C. (1 1/4" EMBEDMENT)
- 2 X 6 VERTICAL JAMB ATTACHMENT TO GROUTED C-90 BLOCK (2000 PSI GROUT)
HILTI SLEEVE ANCHOR 3/8" X 2-3/4" STARTING 6" FROM ENDS THEN 14" O.C. (1 1/4" EMBEDMENT)
(OR, USE FASTENERS FOR HOLLOW C-90 BLOCK)

*LAGS AND BOLTS CAN BE COUNTERSUNK TO PROVIDE A FLUSH MOUNTING SURFACE.
*PREPARATION OF WOOD JAMBS BY OTHERS

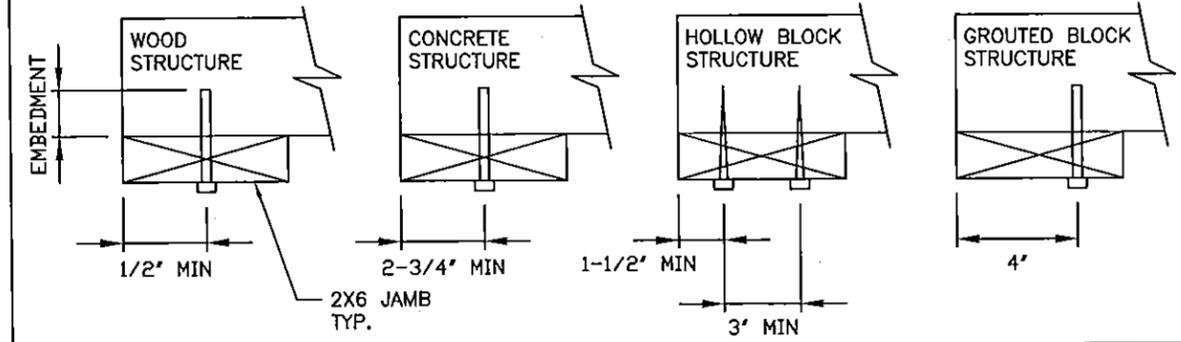

SHOOT BOLT ENGAGES TRACK AT 4 LOCATIONS PER SIDE. BOLTS MUST BE ENGAGED DURING HIGH WIND EVENTS.

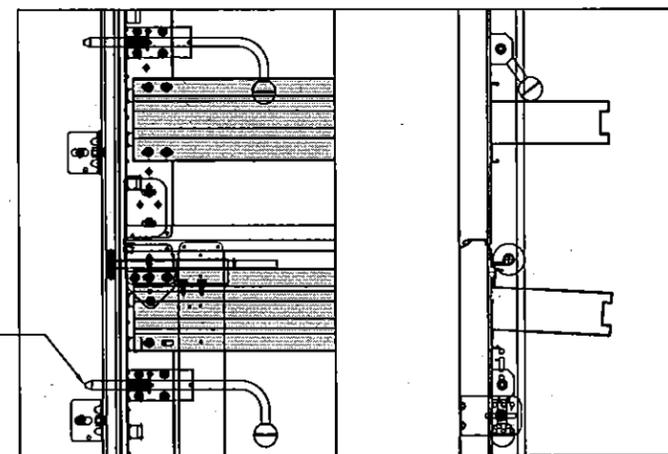


TABLE 2

Door Height	SHOOT BOLT ATTACHMENT (in)			
	W	X	Y	Z
7' 0	21	40.5	48	67.5
8' 0	25	44.5	58	76.5

REV	DESCRIPTION OF REVISIONS	DATE	BY
A	UPDATED TO FBC 2010	12/13/11	RLR

MAX SIZE 16' x 8'
DESIGN LOADS +43.4 PSF -49.3 PSF
LARGE MISSILE IMPACT RESISTANCE

Thomas L. Shelmerdine, PE (FL PE #0048579) Structural Solutions, PA (FL Firm #29412)

FL

Amarr
ENTREMATICS
165 CARRIAGE COURT WINSTON-SALEM, N.C. 27105 WWW.AMARR.COM

MODEL #500 CLASSICA
1000 & 2000

SIZE	DRAWN BY	BHG	DATE	10/13/10	DRAWING NUMBER
B	CHECKED BY	BHG	DATE	10/13/10	IRC-5316-169-26-1

SHEET 2 OF 2