



DEPARTMENT OF REGULATORY AND ECONOMIC RESOURCES (RER)
BOARD AND CODE ADMINISTRATION DIVISION

NOTICE OF ACCEPTANCE (NOA)

MIAMI-DADE COUNTY
PRODUCT CONTROL SECTION

11805 SW 26 Street, Room 208
T (786) 315-2590 F (786) 315-2599

www.miamidade.gov/economy

PGT Industries, Inc.
1070 Technology Drive
North Venice, FL 34275

SCOPE:

This NOA is being issued under the applicable rules and regulations governing the use of construction materials. The documentation submitted has been reviewed and accepted by Miami-Dade County RER - Product Control Section to be used in Miami Dade County and other areas where allowed by the Authority Having Jurisdiction (AHJ).

This NOA shall not be valid after the expiration date stated below. The Miami-Dade County Product Control Section (In Miami-Dade County) and/or the AHJ (in areas other than Miami-Dade County) reserve the right to have this product or material tested for quality assurance purposes. If this product or material fails to perform in the accepted manner, the manufacturer will incur the expense of such testing and the AHJ may immediately revoke, modify, or suspend the use of such product or material within their jurisdiction. RER reserves the right to revoke this acceptance, if it is determined by Miami-Dade County Product Control Section that this product or material fails to meet the requirements of the applicable building code.

This product is approved as described herein, and has been designed to comply with the Florida Building Code, including the High Velocity Hurricane Zone.-

DESCRIPTION: Series "HR-710" Aluminum Horizontal Rolling Window – L.M.I.

APPROVAL DOCUMENT: Drawing No. 4127-10, titled "Alum. Horizontal Roller Window, Impact", sheets 1 through 11 of 11, dated 02/28/06, with revision H dated 03/24/17, prepared by manufacturer, signed and sealed by Anthony Lynn Miller, P.E., bearing the Miami-Dade County Product Control Revision stamp with the Notice of Acceptance number and expiration date by the Miami-Dade County Product Control Section.

MISSILE IMPACT RATING: Large and Small Missile Impact Resistant.

LABELING: Each unit shall bear a permanent label with the manufacturer's name or logo, city, state, model/series, and following statement: "Miami-Dade County Product Control Approved", unless otherwise noted herein.

RENEWAL of this NOA shall be considered after a renewal application has been filed and there has been no change in the applicable building code negatively affecting the performance of this product.

TERMINATION of this NOA will occur after the expiration date or if there has been a revision or change in the materials, use, and/or manufacture of the product or process. Misuse of this NOA as an endorsement of any product, for sales, advertising or any other purposes shall automatically terminate this NOA. Failure to comply with any section of this NOA shall be cause for termination and removal of NOA.

ADVERTISEMENT: The NOA number preceded by the words Miami-Dade County, Florida, and followed by the expiration date may be displayed in advertising literature. If any portion of the NOA is displayed, then it shall be done in its entirety.

INSPECTION: A copy of this entire NOA shall be provided to the user by the manufacturer or its distributors and shall be available for inspection at the job site at the request of the Building Official.

This NOA revises NOA# 16-0714.13 and consists of this page 1 and evidence pages E-1, E-2 and E-3, as well as approval document mentioned above.

The submitted documentation was reviewed by **Jorge M. Plasencia, P.E.**



Jorge M. Plasencia
8/23/2017

NOA No. 17-0411.06
Expiration Date: December 21, 2021
Approval Date: August 31, 2017
Page 1


NOTICE OF ACCEPTANCE: EVIDENCE SUBMITTED

A. DRAWINGS

1. Manufacturer's die drawings and sections.
(Submitted under NOA's No. 07-0815.09 and 06-0405.06)
2. Drawing No. **4127-10**, titled "Alum. Horizontal Roller Window, Impact", sheets 1 through 11 of 11, dated 02/28/06, with revision H dated 03/24/17, prepared by manufacturer, signed and sealed by Anthony Lynn Miller, P.E.

B. TESTS

1. Test reports on: 1) Uniform Static Air Pressure Test, Loading per FBC, TAS 202-94
2) Large Missile Impact Test per FBC, TAS 201-94
3) Cyclic Wind Pressure Loading per FBC, TAS 203-94
along with marked-up drawings and installation diagram of a PVC sliding glass door, a PVC fixed window and an aluminum sliding glass door, using: Kodispace 4SG TPS spacer system, Duraseal® spacer system, Super Spacer® NXT™ spacer system and XL Edge™ spacer system at insulated glass, prepared by Fenestration Testing Laboratory, Inc., Test Reports No. **FTL-8717**, **FTL-8968** and **FTL-8970**, dated 11/16/15, 06/07/16 and 06/02/16 respectively, all signed and sealed by Idalmis Ortega, P.E.
(Submitted under previous NOA No. 16-0714.13)
2. Test reports on: 1) Large Missile Impact Test per FBC, TAS 201-94
2) Cyclic Wind Pressure Loading per FBC, TAS 203-94
along with marked-up drawings and installation diagram of an XOX aluminum horizontal sliding window, prepared by Fenestration Testing Laboratory, Inc., Test Report No. **FTL-5330**, dated 07/18/07, signed and sealed by Carlos S. Rionda, P.E.
(Submitted under NOA No. 07-0815.09)
3. Test reports on: 1) Air Infiltration Test, per FBC, TAS 202-94
2) Uniform Static Air Pressure Test, Loading per FBC TAS 202-94
3) Water Resistance Test, per FBC, TAS 202-94
4) Large Missile Impact Test per FBC, TAS 201-94
5) Cyclic Wind Pressure Loading per FBC, TAS 203-94
6) Forced Entry Test, per FBC 2411.3.2.1, TAS 202-94
along with marked-up drawings and installation diagram of an XOX aluminum horizontal sliding window, prepared by Fenestration Testing Laboratory, Inc., Test Report No. **FTL-4858**, dated 03/08/06, signed and sealed by Edmundo Largaespada, P.E.
(Submitted under NOA No.06-0405.06)

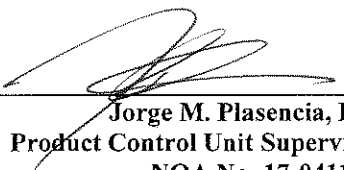
Jorge M. Plasencia, P.E.
Product Control Unit Supervisor
NOA No. 17-0411.06
Expiration Date: December 21, 2021
Approval Date: August 31, 2017

NOTICE OF ACCEPTANCE: EVIDENCE SUBMITTED

B. TESTS (CONTINUED)

4. Test reports on: 1) Air Infiltration Test, per FBC, TAS 202-94
2) Uniform Static Air Pressure Test, Loading per FBC TAS 202-94
3) Water Resistance Test, per FBC, TAS 202-94
4) Large Missile Impact Test per FBC, TAS 201-94
5) Cyclic Wind Pressure Loading per FBC, TAS 203-94
6) Forced Entry Test, per FBC 2411.3.2.1, TAS 202-94
along with marked-up drawings and installation diagram of an XOX aluminum horizontal sliding window, prepared by Fenestration Testing Laboratory, Inc., Test Report No. **FTL-4859**, dated 03/08/06, signed and sealed by Edmundo Largaespada, P.E.
(Submitted under NOA No. 06-0405.06)

C. CALCULATIONS

1. Anchor verification calculations and structural analysis, complying with **FBC-5th Edition (2014)** and **FBC-6th Edition (2017)**, dated 03/31/17 and revised on 07/28/17, prepared by manufacturer, signed and sealed by Anthony Lynn Miller, P.E.
2. Glazing complies with **ASTM E1300-09**

D. QUALITY ASSURANCE

1. Miami-Dade Department of Regulatory and Economic Resources (RER).

E. MATERIAL CERTIFICATIONS

1. No. **16-1117.01** issued to **Kuraray America, Inc.** for their “**Trosifol® Ultraclear, Clear, and Color PVB Glass Interlayers**” dated 01/19/17, expiring on 07/08/19.

F. STATEMENTS

1. Statement letter of conformance, complying with **FBC-5th Edition (2014)** and **FBC-6th Edition (2017)**, dated 07/28/17, issued by manufacturer, signed and sealed by A. Lynn Miller, P.E.
2. Statement letter of no financial interest, dated 03/31/17, issued by manufacturer, signed and sealed by A. Lynn Miller, P.E.
3. Proposal No. **16-1372B** issued by the Product Control Section, dated 11/09/16, signed by Manuel Perez, P.E.
4. Proposal No. **16-0125** issued by the Product Control Section, dated 03/09/16, signed by Ishaq Chanda, P.E.
(Submitted under previous NOA No. 16-0714.13)



Jorge M. Plasencia, P.E.
Product Control Unit Supervisor
NOA No. 17-0411.06
Expiration Date: December 21, 2021
Approval Date: August 31, 2017


NOTICE OF ACCEPTANCE: EVIDENCE SUBMITTED

F. STATEMENTS (CONTINUED)

5. Laboratory compliance letter for Test Report No. **FTL-5330**, issued by Fenestration Testing Laboratory, Inc., dated 07/18/07, signed and sealed by Carlos S. Rionda, P.E.
(Submitted under NOA No. 07-0815.09)
6. Laboratory compliance letter for Test Reports No. **FTL-4858 and FTL-4859**, issued by Fenestration Testing Laboratory, Inc., dated 03/08/06, signed and sealed by Edmundo Largaespada, P.E.
(Submitted under NOA No. 06-0405.06)

G. OTHERS

1. Notice of Acceptance No. **16-0714.13**, issued to PGT Industries for their Series "HR-710" Aluminum Horizontal Rolling Window – L.M.I., approved on 09/01/16 and expiring on 12/21/21.

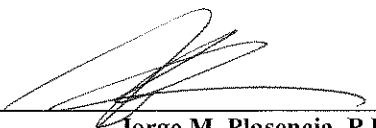

Jorge M. Plasencia, P.E.
Product Control Unit Supervisor
NOA No. 17-0411.06
Expiration Date: December 21, 2021
Approval Date: August 31, 2017

GENERAL NOTES: SERIES HR-710 IMPACT HORIZONTAL ROLLER FLANGED AND INTEGRAL FIN WINDOW

IMPACT RATING	DESIGN PRESSURE RATING
LARGE & SMALL MISSILE IMPACT RESISTANT	VARIES PER OPTIONS, SEE SHEET 8

1. GLAZING OPTIONS: (SEE DETAILS ON SHEET 2).
- A. 5/16" LAMI CONSISTING OF (2) LITES OF 1/8" ANNEALED GLASS WITH A .090" PVB INTERLAYER.
- B. 5/16" LAMI CONSISTING OF (1) LITE OF 1/8" ANNEALED GLASS AND (1) LITE OF 1/8" HEAT STRENGTHENED GLASS WITH A .090" PVB INTERLAYER.
- C. 5/16" LAMI CONSISTING OF (2) LITES OF 1/8" HEAT STRENGTHENED GLASS WITH A .090" PVB INTERLAYER.
- D. 7/16" LAMI CONSISTING OF (2) LITES OF 3/16" ANNEALED GLASS WITH A .090" PVB INTERLAYER.
- E. 7/16" LAMI CONSISTING OF (1) LITE OF 3/16" ANNEALED GLASS AND (1) LITE OF 3/16" HEAT STRENGTHENED GLASS WITH A .090" PVB INTERLAYER.
- F. 7/16" LAMI CONSISTING OF (2) LITES OF 3/16" HEAT STRENGTHENED GLASS WITH A .090" PVB INTERLAYER.
- G. 13/16" LAMI IG: (1) LITE OF 1/8" OR 3/16" ANNEALED (MIN.) GLASS, 5/16" OR 3/8" AIR SPACE AND 5/16" LAMI CONSISTING OF (2) LITES OF 1/8" ANNEALED GLASS WITH A .090" PVB INTERLAYER.
- H. 13/16" LAMI IG: (1) LITE OF 1/8" OR 3/16" ANNEALED (MIN.) GLASS, 5/16" OR 3/8" AIR SPACE AND 5/16" LAMI CONSISTING OF (1) LITE OF 1/8" ANNEALED GLASS AND (1) LITE OF 1/8" HEAT STRENGTHENED GLASS WITH A .090" PVB INTERLAYER.
- I. 13/16" LAMI IG: (1) LITE OF 1/8" OR 3/16" ANNEALED (MIN.) GLASS, 5/16" OR 3/8" AIR SPACE AND 5/16" LAMI CONSISTING OF (2) LITES OF 1/8" HEAT STRENGTHENED GLASS WITH A .090" PVB INTERLAYER.
- J. 13/16" LAMI IG: (1) LITE OF 1/8" OR 3/16" ANNEALED (MIN.) GLASS, 3/16" OR 1/4" AIR SPACE AND 7/16" LAMI CONSISTING OF (2) LITES OF 3/16" ANNEALED GLASS WITH A .090" PVB INTERLAYER.
- K. 13/16" LAMI IG: (1) LITE OF 1/8" OR 3/16" ANNEALED (MIN.) GLASS, 3/16" OR 1/4" AIR SPACE AND 7/16" LAMI CONSISTING OF (1) LITE OF 3/16" ANNEALED GLASS AND (1) LITE OF 3/16" HEAT STRENGTHENED GLASS WITH A .090" PVB INTERLAYER.
- L. 13/16" LAMI IG: (1) LITE OF 1/8" OR 3/16" ANNEALED (MIN.) GLASS, 3/16" OR 1/4" AIR SPACE AND 7/16" LAMI CONSISTING OF (2) LITES OF 3/16" HEAT STRENGTHENED GLASS WITH A .090" PVB INTERLAYER.
2. CONFIGURATIONS: OX, XO, XOX
3. DESIGN PRESSURES: (SEE TABLES, SHEET 8)
- A. NEGATIVE DESIGN LOADS BASED ON TESTED PRESSURE AND GLASS TABLES ASTM E 1300.
- B. POSITIVE DESIGN LOADS BASED ON WATER TEST PRESSURE AND GLASS TABLES ASTM E 1300.
- C. DESIGN LOADS ARE BASED ON ALLOWABLE STRESS DESIGN, ASD.
4. ANCHORAGE: THE 33 1/3% STRESS INCREASE HAS NOT BEEN USED IN THE DESIGN OF THIS PRODUCT. SEE SHEETS 9 THROUGH 11 FOR ANCHORAGE DETAILS.
5. SHUTTERS ARE NOT REQUIRED.
6. FRAME AND PANEL CORNERS SEALED WITH NARROW JOINT SEALANT OR GASKET.
7. REFERENCES: TEST REPORTS FTL-4858, FTL-4859 AND FTL-5330.
ELCO ULTRACON NOA'S
ANSI/AF&PA NDS FOR WOOD CONSTRUCTION
ALUMINUM DESIGN MANUAL
8. THIS PRODUCT HAS BEEN DESIGNED & TESTED TO COMPLY WITH THE REQUIREMENTS OF THE FLORIDA BUILDING CODE, INCLUDING THE HIGH VELOCITY HURRICANE ZONE (HVHZ).
9. FOR INSTALLATION IN THE HVHZ ABOVE 30 FT, GLASS TYPES G - L SHALL HAVE A TEMPERED I.G. GLASS CAP. BOTH THE DP AND ANCHOR QUANTITY REMAIN UNCHANGED.

TABLE 1:

Anchor Group	Anchor Type	Frame Member	Substrate	Min. Edge Distance	Min. O.C. Distance	Min. Embedment or Metal Thickness
A	#12, Steel SMS (Gr. 5), (min. of 3 threads beyond metal substrate)	All	Southern Pine (SG = 0.55)	9/16"	7/8"	1-3/8"
			6063-T5 Aluminum	3/8"	9/16"	1/8"
			A36 Steel or Gr. 33 Steel Stud	3/8"	9/16"	0.045" (18 Ga)
B	1/4" Elco UltraCon®	Jamb	Hollow Block (ASTM C90)	1-3/4"	6"	1-1/4"
		All	Concrete (min. 2.85 ksi)	1"	4"	1-3/4"
		All	Southern Pine (SG = 0.55)	1"	1"	1-3/8"
	1/4" 410 SS Elco CreteFlex®	All	Southern Pine (SG = 0.55)	1"	1"	1-3/8"
C	1/4" 410 SS Elco CreteFlex®	Jamb	Hollow Block, (ASTM C90)	2-1/2"	6"	1-1/4"
		All	Concrete (min. 3.35 ksi)	2-1/2"	4"	1-3/4"

TABLE 2:

Material	Min. F _y	Min. F _u
Steel Screw	92 ksi	120 ksi
Elco UltraCon®	155 ksi	177 ksi
410 SS Elco CreteFlex®	127.4 ksi	169.7 ksi
6063-T5 Aluminum	18 ksi	22 ksi
6063-T6 Aluminum	25 ksi	30 ksi
A36 Steel	36 ksi	58 ksi
Gr. 33 Steel Stud	33 ksi	45 ksi

1) WHERE SUBSTRATE CONDITIONS REQUIRE ANCHORAGE FROM MORE THAN ONE OF THE ANCHOR GROUPS ABOVE, CHOOSE THE ANCHOR GROUP OF THE LOWEST LETTER FOR ALL SUBSEQUENT TABLES IN THIS APPROVAL.

2) FLATHEAD ANCHORS MUST BE #12 TRIMFIT HEAD.

CODES / STANDARDS USED:

- 2017 FLORIDA BUILDING CODE (FBC), 6TH EDITION
- 2014 FLORIDA BUILDING CODE (FBC), 5TH EDITION
- ASTM E1300-09
- ANSI/AF&PA NDS-2015 FOR WOOD CONSTRUCTION
- ALUMINUM DESIGN MANUAL, ADM-2015
- AISI S100-12
- AISC 360-10


NOA DRAWING MAP


SHEET	
GENERAL NOTES.....	1
GLAZING DETAILS.....	2
ELEVATIONS.....	3
VERT. SECTIONS.....	4
HORIZ. SECTIONS.....	4
CORNER DETAIL.....	4
PARTS LIST.....	5
EXTRUSIONS.....	6
INSTALLATION.....	7
DESIGN PRESSURES.....	8
ANCHOR QUANTITY.....	9-11

PRODUCT REVISED
as complying with the Florida
Building Code
NOA-No. **17-0411.06**
Expiration Date **12/21/2021**
By 
Miami-Dade Product Control


3/24/17: NEW LAYOUT, SHEET
REORGANIZATION, UPDATED
ANCHOR QUANTITY PER FBC
2017, CHANGED ANCHOR TYPES

1070 TECHNOLOGY DRIVE N. VENICE, FL 34275 (941) 480-1600	COPYRIGHT © 2017 PGT INDUSTRIES, INC. ALL RIGHTS RESERVED	03/22/06	JENS ROSOWSKI	4127-10	H
 CERT. OF AUTH. #28296	ALUM. HORIZONTAL ROLLER, IMPACT	GENERAL NOTES	HR-710	1 OF 11	NTS

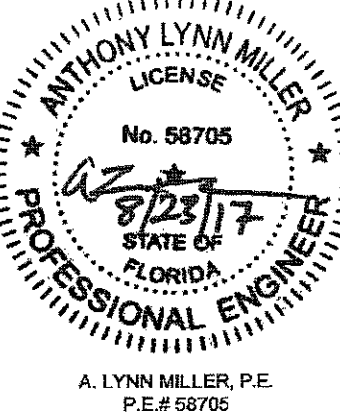

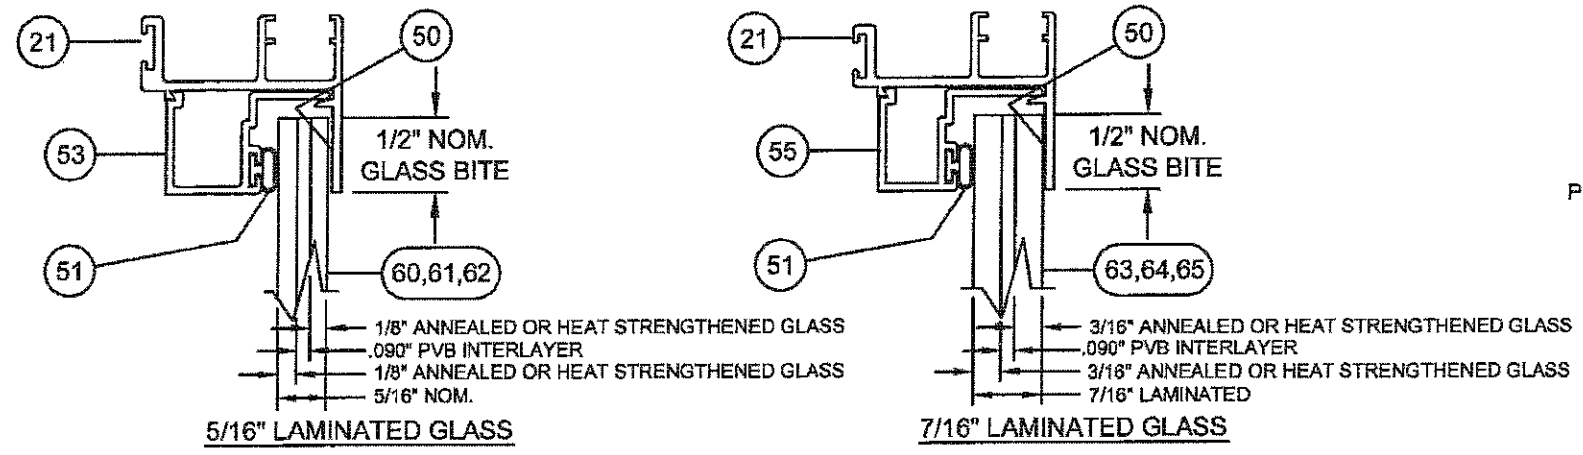


← EXTERIOR INTERIOR →
(ALL SECTIONS)

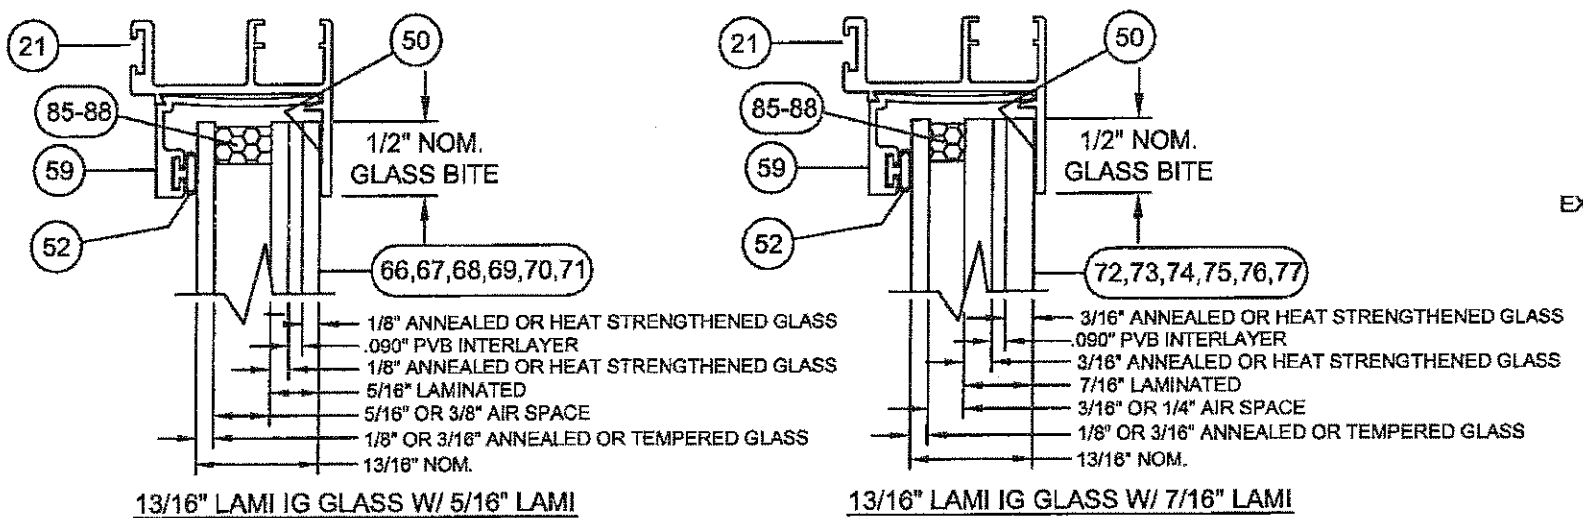

- GLASS TYPES:
- A. 5/16" LAMI - (1/8" A,.090" PVB, 1/8" A)
 - B. 5/16" LAMI - (1/8" A,.090" PVB, 1/8" HS)
 - C. 5/16" LAMI - (1/8" HS,.090" PVB, 1/8" HS)
 - D. 7/16" LAMI - (3/16" A,.090" PVB, 3/16" A)
 - E. 7/16" LAMI - (3/16" A,.090" PVB, 3/16" HS)
 - F. 7/16" LAMI - (3/16" HS,.090" PVB, 3/16" HS)
 - G. 13/16" LAMI IG - 1/8" OR 3/16" A (MIN.), 5/16" OR 3/8" SPACE, 5/16" LAMI - (1/8" A,.090" PVB, 1/8" A)
 - H. 13/16" LAMI IG - 1/8" OR 3/16" A (MIN.), 5/16" OR 3/8" SPACE, 5/16" LAMI - (1/8" A,.090" PVB, 1/8" HS)
 - I. 13/16" LAMI IG - 1/8" OR 3/16" A (MIN.), 5/16" OR 3/8" SPACE, 5/16" LAMI - (1/8" HS,.090" PVB, 1/8" HS)
 - J. 13/16" LAMI IG - 1/8" OR 3/16" A (MIN.), 3/16" OR 1/4" SPACE, 7/16" LAMI - (3/16" A,.090" PVB, 3/16" A)
 - K. 13/16" LAMI IG - 1/8" OR 3/16" A (MIN.), 3/16" OR 1/4" SPACE, 7/16" LAMI - (3/16" A,.090", 3/16" HS)
 - L. 13/16" LAMI IG - 1/8" OR 3/16" A (MIN.), 3/16" OR 1/4" SPACE, 7/16" LAMI - (3/16" HS,.090", 3/16" HS)


FOR INSTALLATION IN THE HVHZ ABOVE 30 FT, GLASS TYPES G - L SHALL HAVE A TEMPERED I.G. GLASS CAP. BOTH THE DP AND ANCHOR QUANTITY REMAIN UNCHANGED.

"PVB" = KURARAY TROSIFOL® PVB INTERLAYER

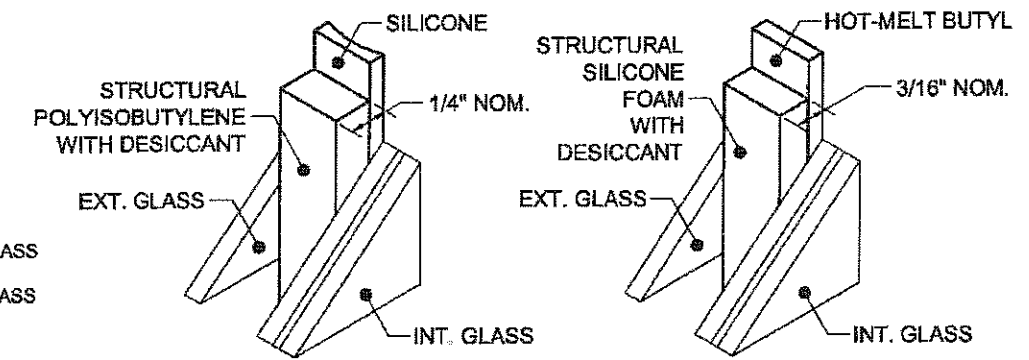

85 KODISPACE
4SG TPS

86 SUPER
SPACER® NXT™

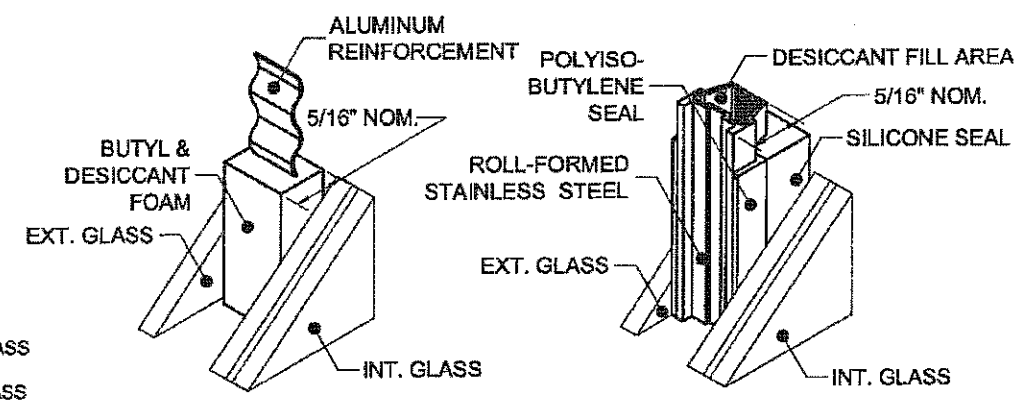

87 DURASEAL®
SPACER

88 XL EDGE™
SPACER

TABLE 3:

Part #	Description	Material
85	Kommerling 4SG TPS Spacer System	See this Sheet for Materials
86	Quanex Super Spacer nXT with Hot Melt Butyl	
87	Quanex Duraseal Spacer	
88	Cardinal XL Edge Spacer	

REFERENCE TEST REPORTS: FTL-8717, 8968 & 8970


PRODUCT REVISED
as complying with the Florida
Building Code
NOA-No. **17-0411.06**
Expiration Date **12/21/2021**
By *[Signature]*
Miami-Dade Product Control

3/24/17: NEW SHEET


1070 TECHNOLOGY DRIVE
N. VENICE, FL 34275
(941) 480-1600
COPYRIGHT © 2017 PGT INDUSTRIES, INC.
ALL RIGHTS RESERVED

PGT®
CERT. OF AUTH. #29296
ALUM. HORIZONTAL ROLLER, IMPACT
GLAZING DETAILS
JENS ROSOWSKI
03/22/06
2 OF 11
HR-710
NTS
Rev. 4127-10
H

ANTHONY LYNN MILLER
LICENSE
No. 58705
8/23/17
STATE OF FLORIDA
PROFESSIONAL ENGINEER
A. LYNN MILLER, P.E.
P.E.# 58705

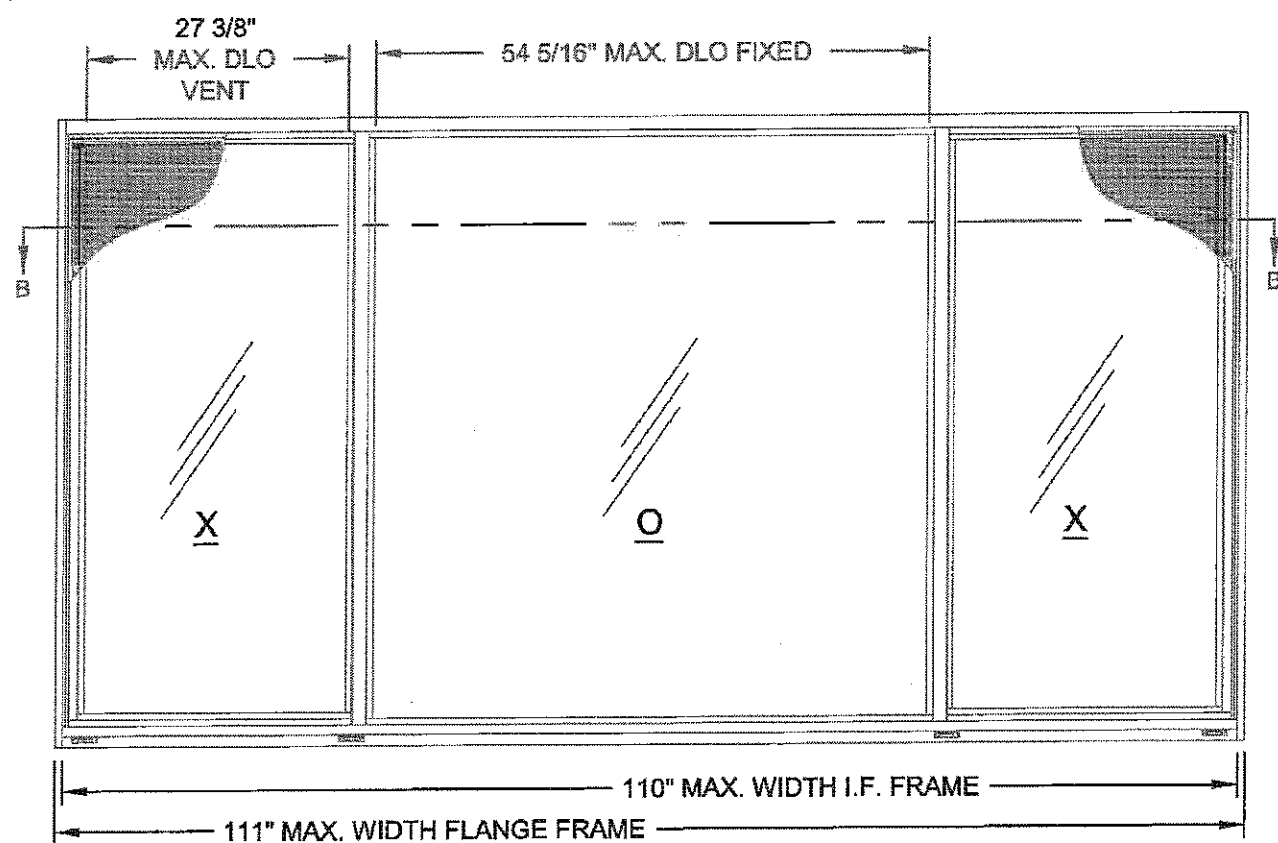


DETAIL B - XO (1/4-1/2-1/4)

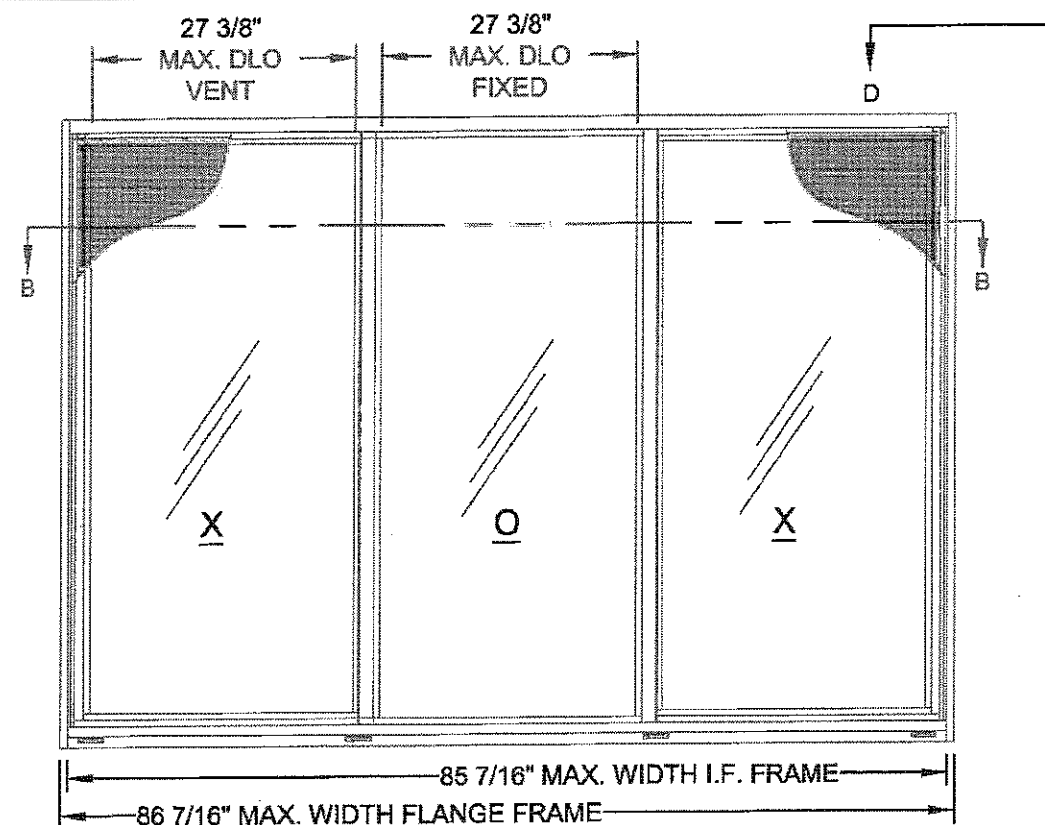


DETAIL C - XO (1/3-1/3-1/3)

NOTE:

1. SEE SHEET 4 FOR VERTICAL AND HORIZONTAL SECTION DETAILS.

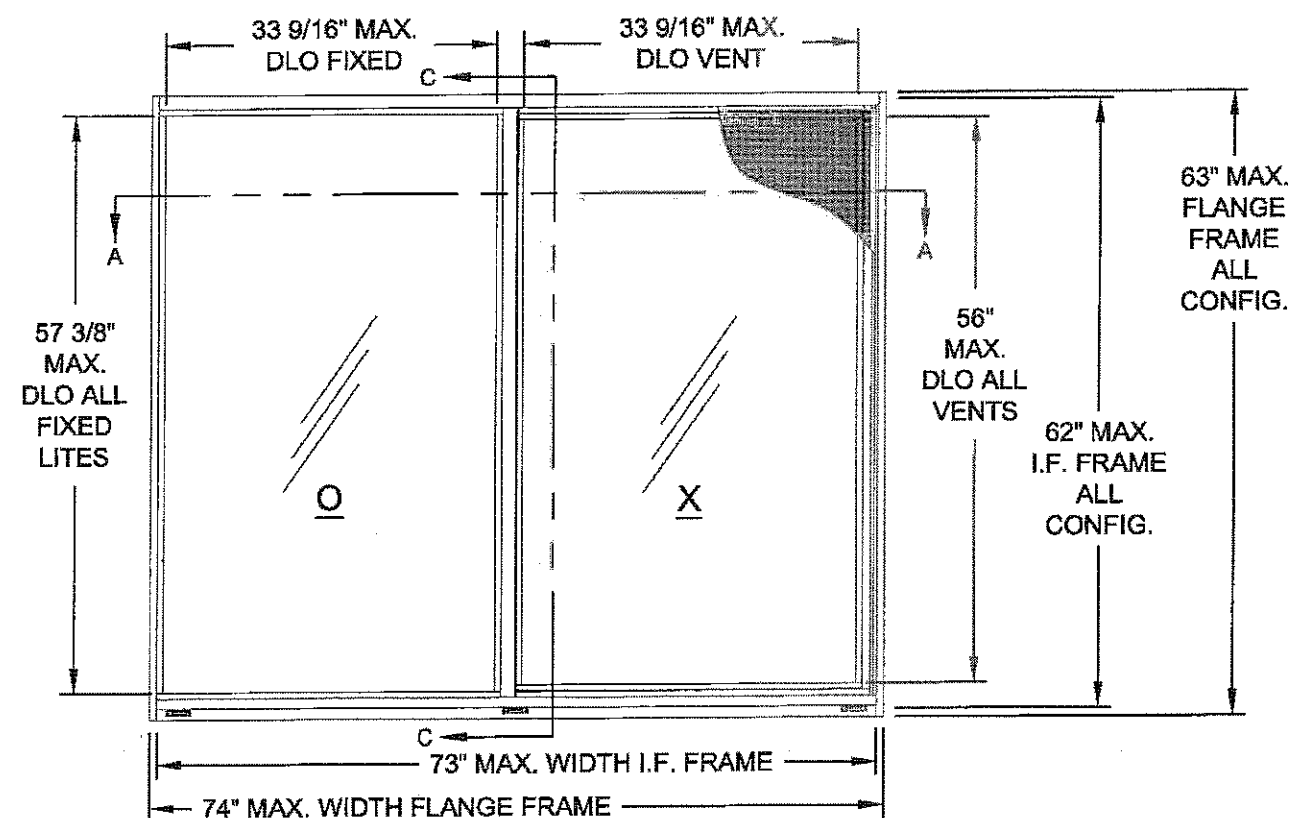

DETAIL A - OX OR XO

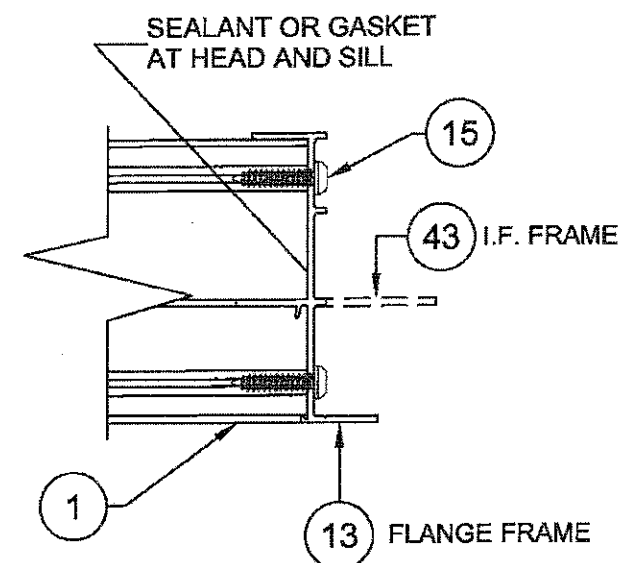







VIEW D-D
(FRAME CORNER CONSTRUCTION)

PRODUCT REVISED
as complying with the Florida
Building Code
NOA-No. **17-0411.06**
Expiration Date **12/21/2021**
By *[Signature]*
Miami-Dade Product Control

3/24/17: NO CHANGES THIS SHEET.

1070 TECHNOLOGY DRIVE N. VENICE, FL 34275 (941) 480-1600	COPYRIGHT © 2017 PGT INDUSTRIES, INC. ALL RIGHTS RESERVED	03/22/06	JENS ROSOWSKI	4127-10	H
PGT® CERT. OF AUTH. #23296	ALUM. HORIZONTAL ROLLER, IMPACT	ELEVATIONS	HR-710	3 OF 11	NTS

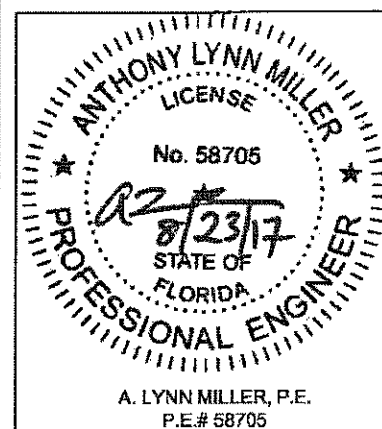


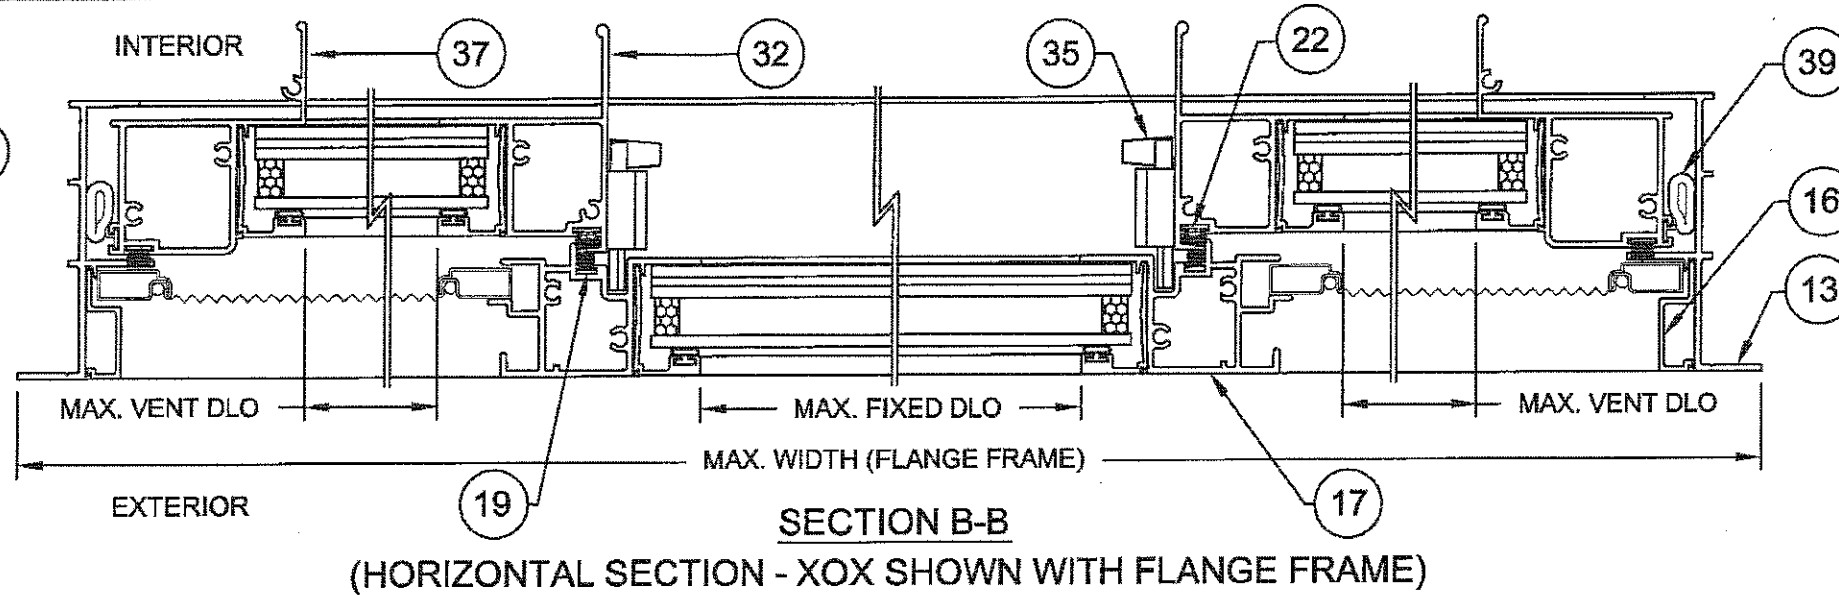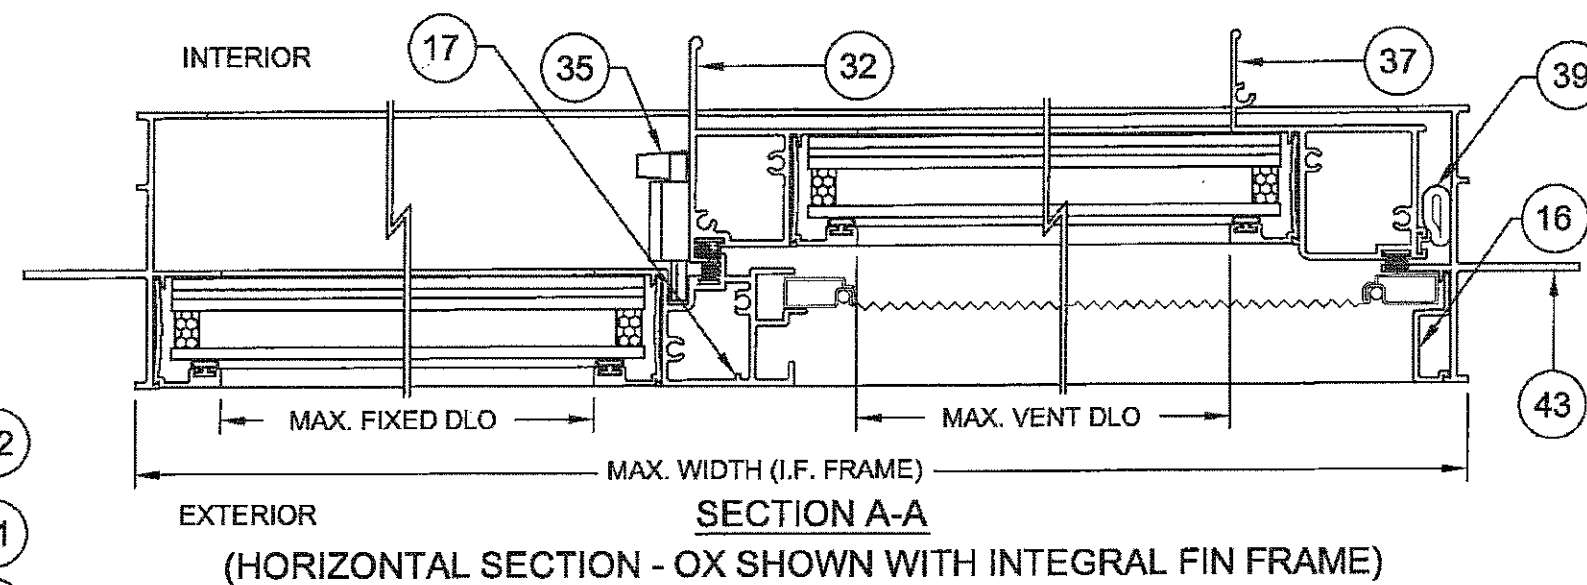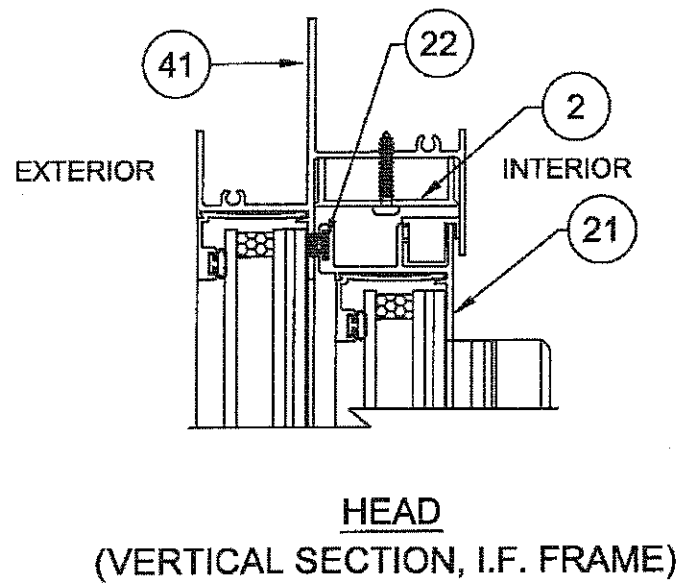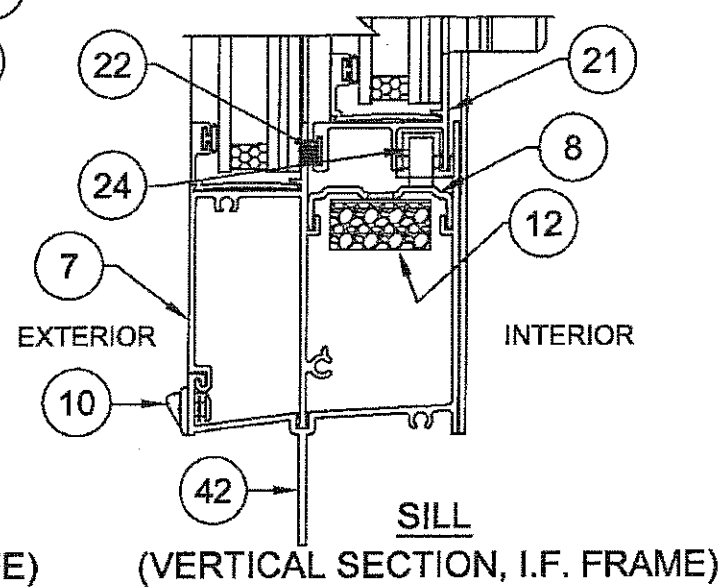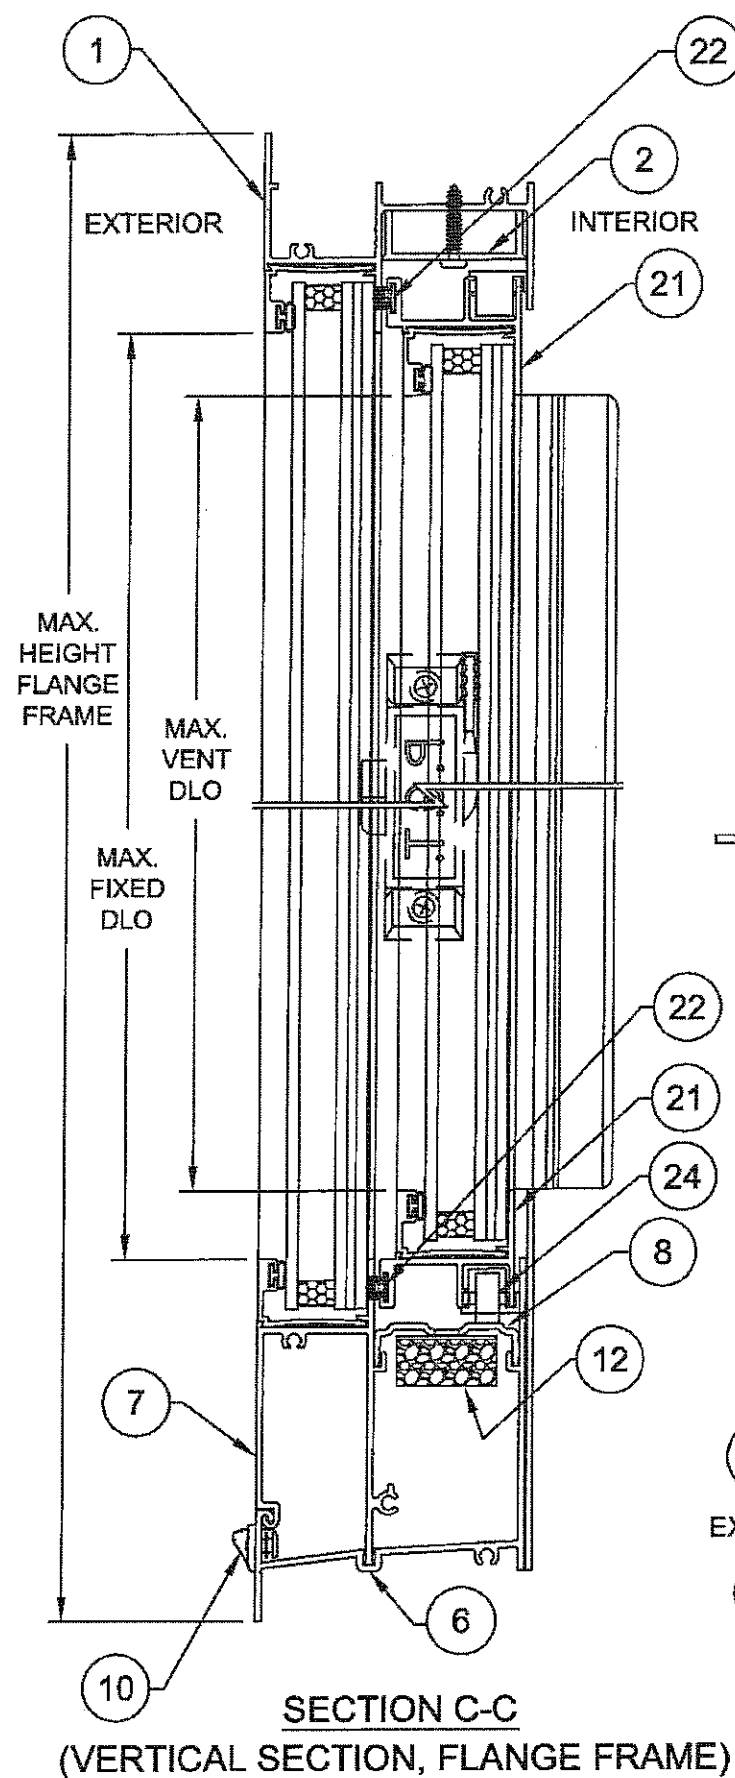


PRODUCT REVISED
as complying with the Florida
Building Code
NOA-No. **17-0411.06**
Expiration Date **12/21/2021**
By *[Signature]*
Miami-Dade Product Control


3/24/17: NO CHANGES THIS SHEET.

1070 TECHNOLOGY DRIVE N. VENICE, FL 34275 (941) 480-1600		COPYRIGHT © 2017 PGT INDUSTRIES, INC. ALL RIGHTS RESERVED		03/22/06	
PGT® CERT. OF AUTH. #29296		ALUM. HORIZONTAL ROLLER, IMPACT		Date	
		SECTIONS, FLANGE & INT. FIN		Drawn	JENS ROSOWSKI
		HR-710		4 OF 11	4127-10
NTS		rev		H	

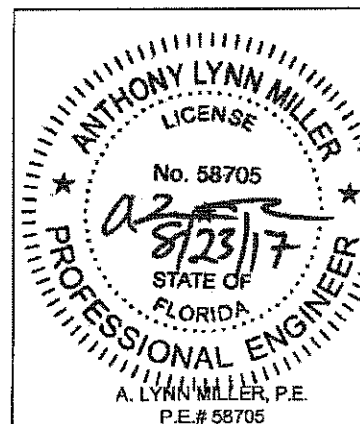


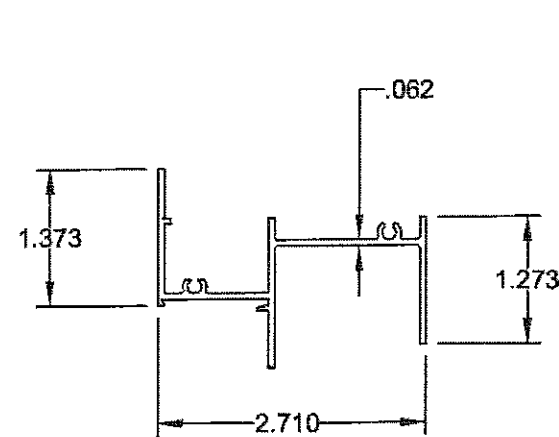


1 **FLANGE FRAME HEAD**
#4102A, 6063-T6

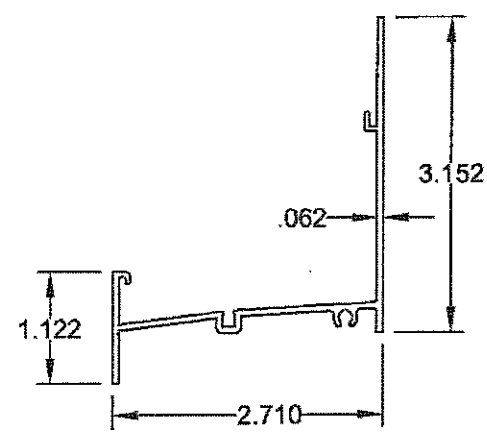


6 **FLANGE FRAME SILL**
#4136, 6063-T6

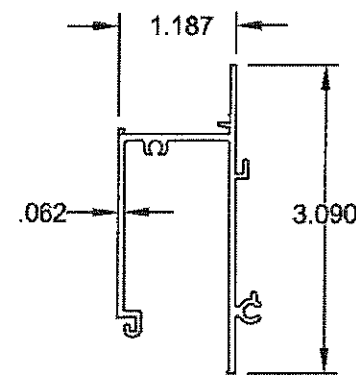


7 **FRAME SILL ADAPTER**
#4137, 6063-T6

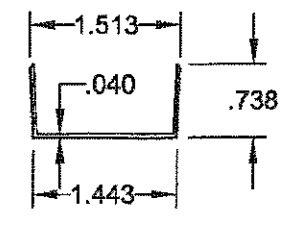


4 **SASH STOP COVER**
#4053, 6063-T5

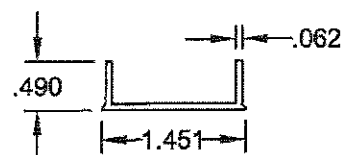


2 **SASH STOP**
#4025, 6063-T5

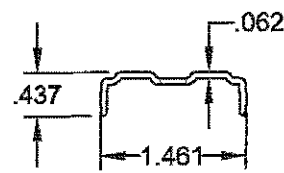


8 **HORIZ. ROLLER TRACK**
#4131, 6063-T6

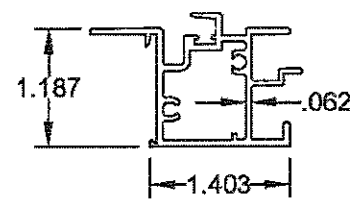


17 **FIXED MEETING RAIL**
#4054B, 6063HD-T6

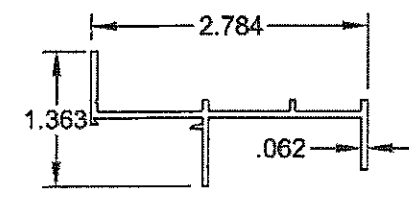


13 **FLANGE FRAME JAMB**
#4002A, 6063-T6

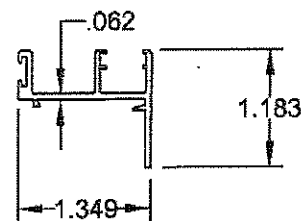


21 **SASH TOP & BOTTOM RAIL**
#4105, 6063-T5

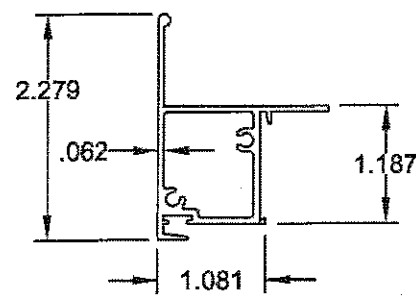


32 **SASH MTG. RAIL**
#4006D, 6063HS-T6

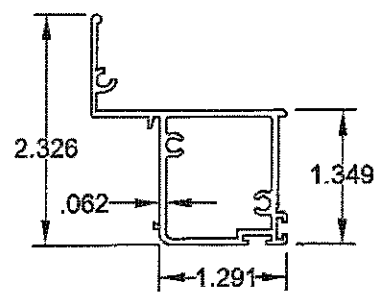


37 **SASH SIDE RAIL**
#4126, 6063-T5

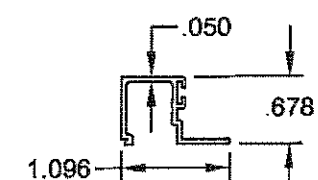


53 **GLAZING BEAD, 5/16"**
#4039B, 6063-T5

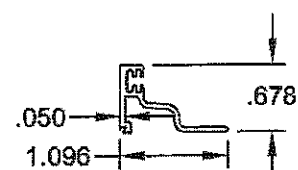


54 **GLAZING BEAD, 5/16"**
#4044B, 6063-T5
(USED W/ GRILL KIT)

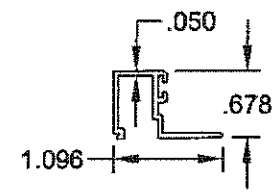

55 **GLAZING BEAD 7/16"**
#4222A, 6063-T5

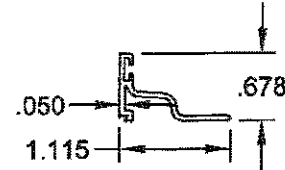

56 **GLAZING BEAD, 7/16"**
#985C, 6063-T5
(USED W/ GRILL KIT)

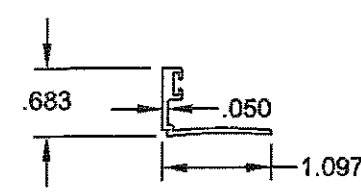


59 **GLAZING BEAD, 13/16"**
#4067, 6063-T5

PRODUCT REVISED
as complying with the Florida
Building Code
NOA-No. **17-0411.06**
Expiration Date **12/21/2021**
By 
Miami-Dade Product Control

3/24/17: NO CHANGES THIS
SHEET.


1070 TECHNOLOGY DRIVE
N. VENICE, FL 34275
(941) 480-1600

COPYRIGHT © 2017 PGT INDUSTRIES, INC.
ALL RIGHTS RESERVED

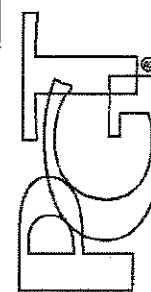


CERT. OF AUTH. #29296


Rev.	H
4127-10	
By	DWG
JENS ROSOWSKI	
Sheet	No.
6 OF 11	
NTS	Scale
	HR-710
Title	Desc.
ALUM. HORIZONTAL ROLLER, IMPACT EXTRUSIONS	

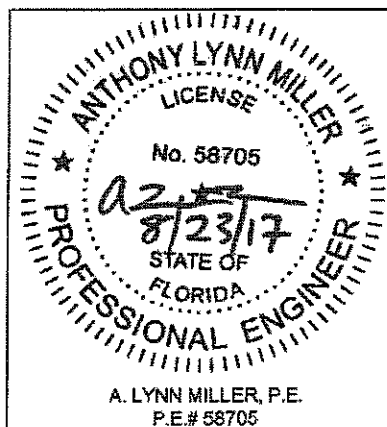


A. LYNN MILLER, P.E.
P.E.# 58705

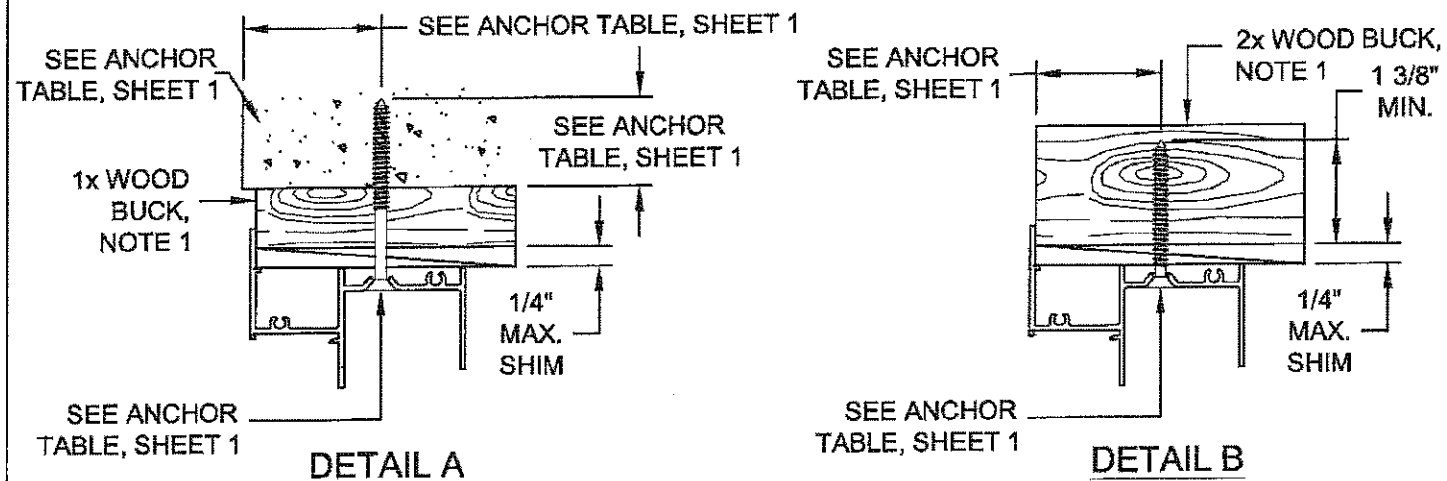

TYPICAL FLANGE FRAME HEAD SECTIONS

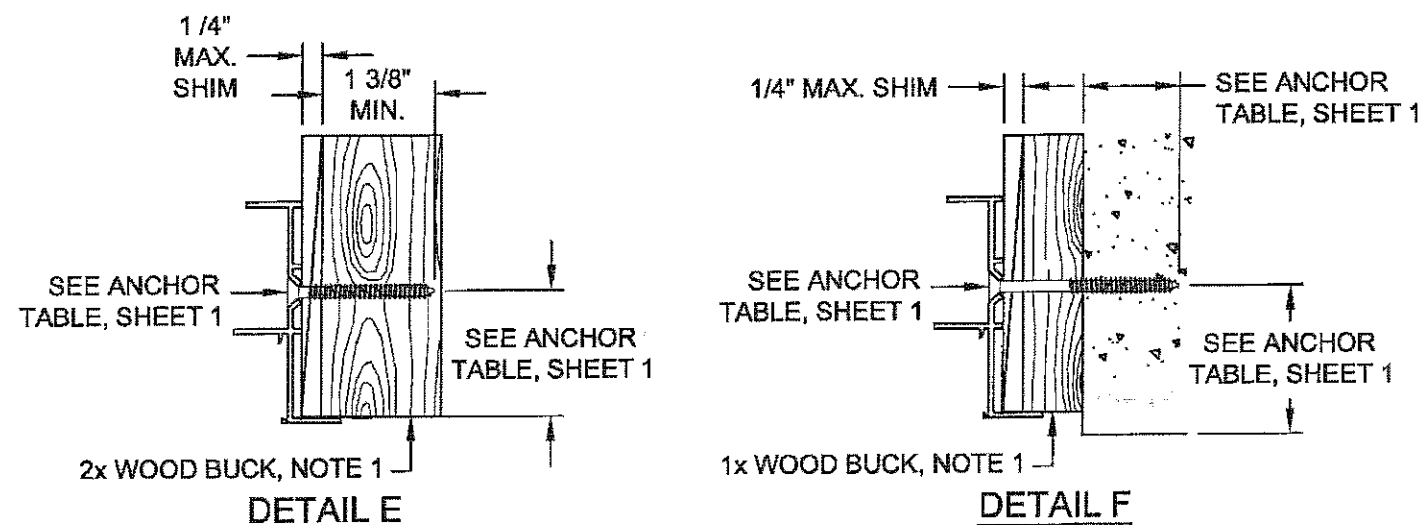

TYPICAL FLANGE FRAME JAMB SECTIONS

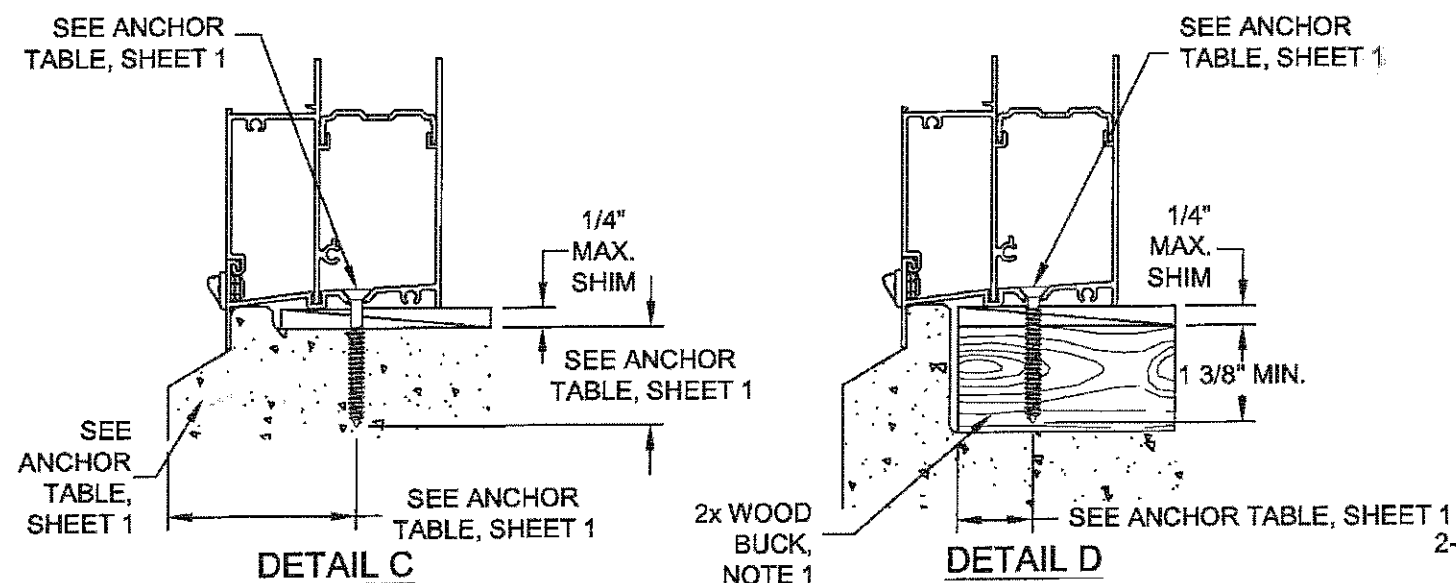

TYPICAL FLANGE FRAME SILL SECTIONS


NOTES:

1. WOOD BUCKS DEPICTED IN THE SECTIONS ON THIS PAGE AS 1x ARE BUCKS WHOSE TOTAL THICKNESS IS LESS THAN 1 1/2". 1x WOOD BUCKS ARE OPTIONAL IF UNIT CAN BE INSTALLED DIRECTLY TO SOLID CONCRETE OR CMU. WOOD BUCKS DEPICTED AS 2x ARE 1 1/2" THICK OR GREATER. INSTALLATION TO THE SUBSTRATE OF WOOD BUCKS TO BE ENGINEERED BY OTHERS OR AS APPROVED BY AUTHORITY HAVING JURISDICTION.

2. FOR ATTACHMENT TO METAL: THE METAL STRUCTURAL MEMBER SHALL BE OF A SIZE TO PROVIDE FULL SUPPORT TO THE WINDOW FRAME SIMILAR TO THAT SHOWN IN THESE DETAILS FOR 2x WOOD BUCKS.

3. MATERIALS, INCLUDING BUT NOT LIMITED TO STEEL SCREWS, THAT COME INTO CONTACT WITH OTHER DISSIMILAR MATERIALS SHALL MEET THE REQUIREMENTS OF FLORIDA BUILDING CODE.

4. 0.131" DIA. MIN. X 2 1/2" NAIL AT CORNERS AND 5" O.C. TYPICAL DETAILS G, H & I.

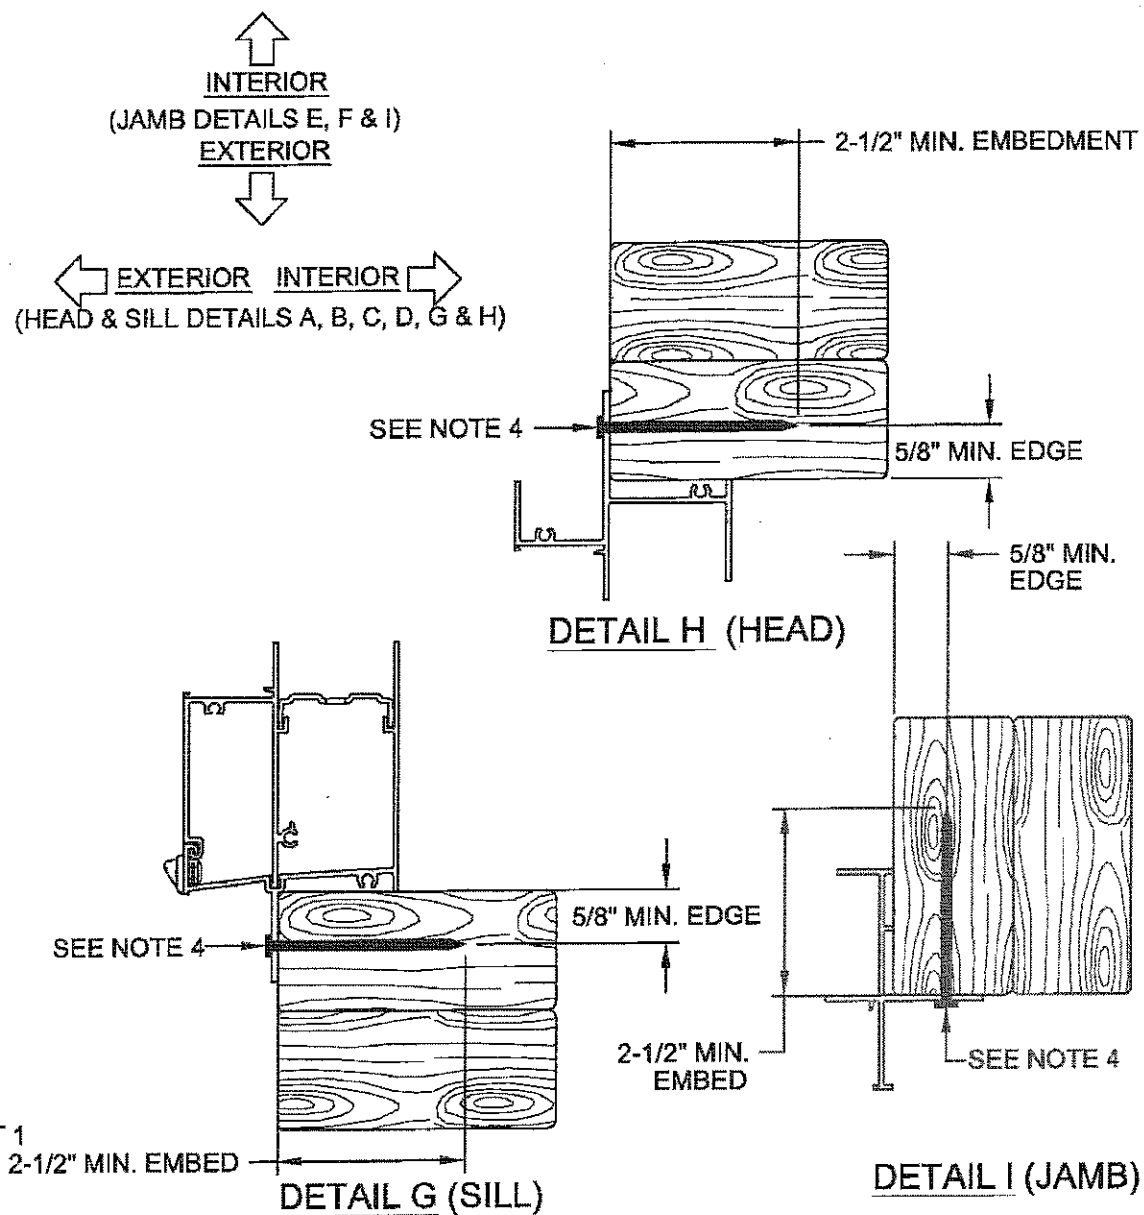


TYPICAL INTEGRAL FIN FRAME SECTIONS

PRODUCT REVISED
as complying with the Florida
Building Code
NOA-No. **17-0411.06**
Expiration Date **12/21/2021**
By **Miami-Dade Product Control**

3/24/17: REVISED NOTES TO
COMPLY WITH NEW
ANCHORAGE. ADDED NOTE 4.

1070 TECHNOLOGY DRIVE N. VENICE, FL 34275 (941) 480-1600	COPYRIGHT © 2017 PGT INDUSTRIES, INC. ALL RIGHTS RESERVED	03/22/06	JENS ROSOWSKI	4127-10	H
PGT® CERT. OF AUTH. #29296	ALUM. HORIZONTAL ROLLER, IMPACT	ANCHORAGE DETAILS	JENS ROSOWSKI	7 OF 11	NTS
HR-710	Series	Desc.	Title	7 OF 11	NTS

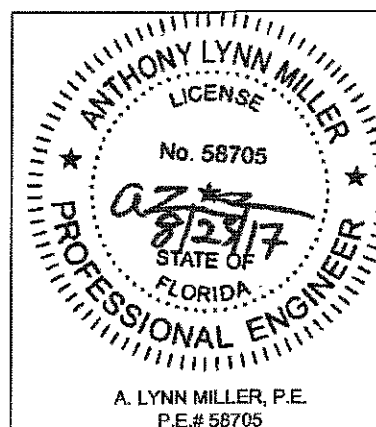

Overall Width	Overall Height	Anchor Group A		Anchor Group B		Anchor Group C	
		Head & Sill	Jamb	Head & Sill	Jamb	Head & Sill	Jamb
37"	25"	1+C2+1	2	1+C2+1	2	1+C2+1	2
48"		1+C2+1	2	1+C2+1	2	1+C2+1	2
53-1/8"		1+C2+1	2	1+C2+1	2	1+C2+1	2
60"		1+C2+1	2	1+C2+1	2	1+C2+1	2
66"		1+C2+1	2	1+C2+1	2	1+C2+1	2
72"		2+C2+2	2	1+C2+1	2	1+C2+1	2
74"		2+C2+2	2	1+C2+1	2	1+C2+1	2
37"		35"	1+C2+1	2	1+C2+1	2	1+C2+1
48"	1+C2+1		2	1+C2+1	2	1+C2+1	2
53-1/8"	1+C2+1		2	1+C2+1	2	1+C2+1	2
60"	1+C2+1		2	1+C2+1	2	1+C2+1	2
66"	1+C2+1		2	1+C2+1	2	1+C2+1	2
72"	2+C2+2		2	1+C2+1	2	1+C2+1	2
74"	2+C2+2		2	1+C2+1	2	1+C2+1	2
37"	38-3/8"		1+C2+1	2	1+C2+1	2	1+C2+1
48"		1+C2+1	2	1+C2+1	2	1+C2+1	2
53-1/8"		1+C2+1	2	1+C2+1	2	1+C2+1	2
60"		1+C2+1	2	1+C2+1	2	1+C2+1	2
66"		1+C2+1	2	1+C2+1	2	1+C2+1	2
72"		2+C2+2	2	1+C2+1	2	1+C2+1	2
74"		2+C2+2	2	1+C2+1	2	1+C2+1	2
37"		48"	1+C2+1	3	1+C2+1	3	1+C2+1
48"	1+C2+1		3	1+C2+1	3	1+C2+1	3
53-1/8"	1+C2+1		3	1+C2+1	3	1+C2+1	3
60"	1+C2+1		3	1+C2+1	3	1+C2+1	3
66"	1+C2+1		3	1+C2+1	3	1+C2+1	3
72"	2+C2+2		3	1+C2+1	3	1+C2+1	3
74"	2+C2+2		3	1+C2+1	3	1+C2+1	3
37"	50-5/8"		1+C2+1	3	1+C2+1	3	1+C2+1
48"		1+C2+1	3	1+C2+1	3	1+C2+1	3
53-1/8"		1+C2+1	3	1+C2+1	3	1+C2+1	3
60"		1+C2+1	3	1+C2+1	3	1+C2+1	3
66"		1+C3+1	3	1+C2+1	3	1+C2+1	3
72"		2+C3+2	3	1+C2+1	3	1+C2+1	3
74"		2+C3+2	3	1+C2+1	3	1+C2+1	3
37"		54"	1+C2+1	3	1+C2+1	3	1+C2+1
48"	1+C2+1		3	1+C2+1	3	1+C2+1	3
53-1/8"	1+C2+1		3	1+C2+1	3	1+C2+1	3
60"	1+C2+1		3	1+C2+1	3	1+C2+1	3
66"	1+C3+1		3	1+C2+1	3	1+C2+1	3
72"	1+C3+1		3	1+C2+1	3	1+C2+1	3
74"	2+C3+2		3	1+C2+1	3	1+C2+1	3
37"	60"		1+C2+1	3	1+C2+1	3	1+C2+1
48"		1+C3+1	3	1+C2+1	3	1+C2+1	3
53-1/8"		1+C3+1	3	1+C2+1	3	1+C2+1	3
60"		1+C3+1	3	1+C2+1	3	1+C2+1	3
66"		1+C3+1	3	1+C2+1	3	1+C2+1	3
72"		2+C3+2	3	1+C2+1	3	1+C2+1	3
74"		2+C3+2	3	1+C2+1	3	1+C2+1	3
37"		63"	1+C2+1	3	1+C2+1	3	1+C2+1
48"	1+C3+1		3	1+C2+1	3	1+C2+1	3
53-1/8"	1+C3+1		3	1+C2+1	3	1+C2+1	3
60"	1+C3+1		3	1+C2+1	3	1+C2+1	3
66"	1+C3+1		3	1+C2+1	3	1+C2+1	3
72"	2+C3+2		3	1+C2+1	3	1+C2+1	3
74"	2+C3+2		3	1+C2+1	3	1+C2+1	3

Overall Width	Overall Height	Anchor Group A		Anchor Group B		Anchor Group C	
		Head & Sill	Jamb	Head & Sill	Jamb	Head & Sill	Jamb
37"	26"	1+C2+1	2	1+C2+1	2	1+C2+1	2
48"		1+C2+1	2	1+C2+1	2	1+C2+1	2
53-1/8"		1+C2+1	2	1+C2+1	2	1+C2+1	2
60"		1+C2+1	2	1+C2+1	2	1+C2+1	2
66"		1+C2+1	2	1+C2+1	2	1+C2+1	2
72"		2+C2+2	2	1+C2+1	2	1+C2+1	2
74"	36"	2+C2+2	2	1+C2+1	2	1+C2+1	2
37"		1+C2+1	2	1+C2+1	2	1+C2+1	2
48"		1+C2+1	2	1+C2+1	2	1+C2+1	2
53-1/8"		1+C2+1	2	1+C2+1	2	1+C2+1	2
60"		1+C2+1	2	1+C2+1	2	1+C2+1	2
66"		1+C2+1	2	1+C2+1	2	1+C2+1	2
72"	38-3/8"	2+C2+2	2	1+C2+1	2	1+C2+1	2
74"		2+C2+2	2	1+C2+1	2	1+C2+1	2
37"		1+C2+1	2	1+C2+1	2	1+C2+1	2
48"		1+C2+1	2	1+C2+1	2	1+C2+1	2
53-1/8"		1+C2+1	2	1+C2+1	2	1+C2+1	2
60"		1+C2+1	2	1+C2+1	2	1+C2+1	2
66"	48"	1+C2+1	2	1+C2+1	2	1+C2+1	2
72"		2+C2+2	2	1+C2+1	2	1+C2+1	2
74"		2+C2+2	2	1+C2+1	2	1+C2+1	2
37"		1+C2+1	3	1+C2+1	3	1+C2+1	3
48"		1+C2+1	3	1+C2+1	3	1+C2+1	3
53-1/8"		1+C2+1	3	1+C2+1	3	1+C2+1	3
60"	50-5/8"	1+C2+1	3	1+C2+1	3	1+C2+1	3
66"		1+C3+1	3	1+C2+1	3	1+C2+1	3
72"		2+C3+2	3	1+C2+1	3	1+C2+1	3
74"		2+C3+2	3	1+C2+1	3	1+C2+1	3
37"		1+C2+1	3	1+C2+1	3	1+C2+1	3
48"		1+C2+1	3	1+C2+1	3	1+C2+1	3
53-1/8"	54"	1+C2+1	3	1+C2+1	3	1+C2+1	3
60"		1+C3+1	3	1+C2+1	3	1+C2+1	3
66"		1+C3+1	3	1+C2+1	3	1+C2+1	3
72"		2+C3+2	3	1+C2+1	3	1+C2+1	3
74"		2+C3+2	3	1+C2+1	3	1+C2+1	3
37"		1+C2+1	3	1+C2+1	3	1+C2+1	3
48"	60"	1+C3+1	3	1+C2+1	3	1+C2+1	3
53-1/8"		1+C3+1	3	1+C2+1	3	1+C2+1	3
60"		1+C3+1	3	1+C2+1	3	1+C2+1	3
66"		1+C3+1	3	1+C2+1	3	1+C2+1	3
72"		2+C3+2	3	1+C2+1	3	1+C2+1	3
74"		2+C3+2	3	1+C2+1	3	1+C2+1	3
37"	63"	1+C2+1	3	1+C2+1	3	1+C2+1	3
48"		1+C3+1	3	1+C2+1	3	1+C2+1	3
53-1/8"		1+C3+1	3	1+C2+1	3	1+C2+1	3
60"		1+C3+1	3	1+C2+1	3	1+C2+1	3
66"		1+C3+1	3	1+C2+1	3	1+C2+1	3
72"		2+C3+2	3	1+C2+1	3	1+C2+1	3
74"	63"	2+C3+2	3	1+C2+1	3	1+C2+1	3
37"		1+C2+1	3	1+C2+1	3	1+C2+1	3
48"		1+C3+1	3	1+C2+1	3	1+C2+1	3
53-1/8"		1+C3+1	3	1+C2+1	3	1+C2+1	3
60"		1+C3+1	3	1+C2+1	3	1+C2+1	3
66"		1+C3+1	3	1+C2+1	3	1+C2+1	3
72"	63"	2+C3+2	3	1+C2+1	3	1+C2+1	3
74"		2+C3+2	3	1+C2+1	3	1+C2+1	3

$\frac{0}{1+2+1} \quad \frac{x}{3}$ ← ANCHOR QUANTITY PER JAMB

HEAD AND SILL ANCHOR QUANTITIES
A CLUSTER OF (2) ANCHORS
CENTERED ON THE MEETING RAIL
PLUS (1) ANCHOR AT OPERABLE
VENT AND FIXED SECTION. (4)
ANCHORS TOTAL AT HEAD AND SILL.


EXAMPLE CLUSTER W/ QTY. OF (2) ANCHORS
(SHOWN IN TABLE KEY ABOVE)

HEAD & SILL: 10 1/2" MAX. ON EACH SIDE OF
MEETING RAIL CENTERLINE.
18 3/4" MAX. FROM CORNERS.
JAMBS: 9" MAX. FROM CORNERS AND 22 1/2"
MAX. O.C.

5) SEE GLASS TYPE DESCRIPTIONS ON SHEET 2.

PRODUCT REVISED
as complying with the Florida
Building Code
NOA-No. **17-0411.06**
Expiration Date **12/21/2021**
By 
Miami-Dade Product Control

3/24/17: UPDATED TABLE & ELEVATION.

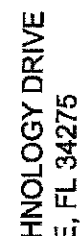		CERT. OF AUTH. #2986		1070 TECHNOLOGY DRIVE N. VENICE, FL 34275 (941) 480-1600		COPYRIGHT © 2017 PGT INDUSTRIES, INC. ALL RIGHTS RESERVED	
ALUM. HORIZONTAL ROLLER, IMPACT		03/22/06					
ANCH. QTY., OX & XO		JENS ROSOWSKI					
HR-710	9 OF 11	4127-10	H				

ANTHONY LYNN MILLER
LICENSE
No. 58705
a 3/8/23/17
STATE OF
FLORIDA
PROFESSIONAL ENGINEER

A. LYNN MILLER, P.E.
P.E.# 58705

TABLE 10:

Anchor Quantities, XO, 1/3 - 1/3 - 1/3 with Glass Types A, B, C, G, H & I							
Overall Width	Overall Height	Anchor Group A		Anchor Group B		Anchor Group C	
		Head & Sill	Jamb	Head & Sill	Jamb	Head & Sill	Jamb
48"	26"	1+C2+1+C2+1	2	1+C2+1+C2+1	2	1+C2+1+C2+1	2
53-1/8"		1+C2+1+C2+1	2	1+C2+1+C2+1	2	1+C2+1+C2+1	2
60"		1+C2+1+C2+1	2	1+C2+1+C2+1	2	1+C2+1+C2+1	2
66"		1+C2+1+C2+1	2	1+C2+1+C2+1	2	1+C2+1+C2+1	2
74"		1+C2+1+C2+1	2	1+C2+1+C2+1	2	1+C2+1+C2+1	2
84"		1+C2+1+C2+1	2	1+C2+1+C2+1	2	1+C2+1+C2+1	2
86-7/16"		1+C2+1+C2+1	2	1+C2+1+C2+1	2	1+C2+1+C2+1	2
48"	36"	1+C2+1+C2+1	2	1+C2+1+C2+1	2	1+C2+1+C2+1	2
53-1/8"		1+C2+1+C2+1	2	1+C2+1+C2+1	2	1+C2+1+C2+1	2
60"		1+C2+1+C2+1	2	1+C2+1+C2+1	2	1+C2+1+C2+1	2
66"		1+C2+1+C2+1	2	1+C2+1+C2+1	2	1+C2+1+C2+1	2
74"		1+C2+1+C2+1	2	1+C2+1+C2+1	2	1+C2+1+C2+1	2
84"		1+C2+1+C2+1	2	1+C2+1+C2+1	2	1+C2+1+C2+1	2
86-7/16"		1+C2+1+C2+1	2	1+C2+1+C2+1	2	1+C2+1+C2+1	2
48"	38-3/8"	1+C2+1+C2+1	2	1+C2+1+C2+1	2	1+C2+1+C2+1	2
53-1/8"		1+C2+1+C2+1	2	1+C2+1+C2+1	2	1+C2+1+C2+1	2
60"		1+C2+1+C2+1	2	1+C2+1+C2+1	2	1+C2+1+C2+1	2
66"		1+C2+1+C2+1	2	1+C2+1+C2+1	2	1+C2+1+C2+1	2
74"		1+C2+1+C2+1	2	1+C2+1+C2+1	2	1+C2+1+C2+1	2
84"		1+C2+1+C2+1	2	1+C2+1+C2+1	2	1+C2+1+C2+1	2
86-7/16"		1+C2+1+C2+1	2	1+C2+1+C2+1	2	1+C2+1+C2+1	2
48"	48"	1+C2+1+C2+1	3	1+C2+1+C2+1	3	1+C2+1+C2+1	3
53-1/8"		1+C2+1+C2+1	3	1+C2+1+C2+1	3	1+C2+1+C2+1	3
60"		1+C2+1+C2+1	3	1+C2+1+C2+1	3	1+C2+1+C2+1	3
66"		1+C2+1+C2+1	3	1+C2+1+C2+1	3	1+C2+1+C2+1	3
74"		1+C2+1+C2+1	3	1+C2+1+C2+1	3	1+C2+1+C2+1	3
84"		1+C2+1+C2+1	3	1+C2+1+C2+1	3	1+C2+1+C2+1	3
86-7/16"		1+C2+1+C2+1	3	1+C2+1+C2+1	3	1+C2+1+C2+1	3
48"	50-5/8"	1+C2+1+C2+1	3	1+C2+1+C2+1	3	1+C2+1+C2+1	3
53-1/8"		1+C2+1+C2+1	3	1+C2+1+C2+1	3	1+C2+1+C2+1	3
60"		1+C2+1+C2+1	3	1+C2+1+C2+1	3	1+C2+1+C2+1	3
66"		1+C2+1+C2+1	3	1+C2+1+C2+1	3	1+C2+1+C2+1	3
74"		1+C2+1+C2+1	3	1+C2+1+C2+1	3	1+C2+1+C2+1	3
84"		1+C2+1+C2+1	3	1+C2+1+C2+1	3	1+C2+1+C2+1	3
86-7/16"		1+C2+1+C2+1	3	1+C2+1+C2+1	3	1+C2+1+C2+1	3
48"	54"	1+C2+1+C2+1	3	1+C2+1+C2+1	3	1+C2+1+C2+1	3
53-1/8"		1+C2+1+C2+1	3	1+C2+1+C2+1	3	1+C2+1+C2+1	3
60"		1+C2+1+C2+1	3	1+C2+1+C2+1	3	1+C2+1+C2+1	3
66"		1+C2+1+C2+1	3	1+C2+1+C2+1	3	1+C2+1+C2+1	3
74"		1+C2+1+C2+1	3	1+C2+1+C2+1	3	1+C2+1+C2+1	3
84"		1+C2+1+C2+1	3	1+C2+1+C2+1	3	1+C2+1+C2+1	3
86-7/16"		1+C2+1+C2+1	3	1+C2+1+C2+1	3	1+C2+1+C2+1	3
48"	60"	1+C2+1+C2+1	3	1+C2+1+C2+1	3	1+C2+1+C2+1	3
53-1/8"		1+C2+1+C2+1	3	1+C2+1+C2+1	3	1+C2+1+C2+1	3
60"		1+C2+1+C2+1	3	1+C2+1+C2+1	3	1+C2+1+C2+1	3
66"		1+C2+1+C2+1	3	1+C2+1+C2+1	3	1+C2+1+C2+1	3
74"		1+C2+1+C2+1	3	1+C2+1+C2+1	3	1+C2+1+C2+1	3
84"		1+C2+1+C2+1	3	1+C2+1+C2+1	3	1+C2+1+C2+1	3
86-7/16"		1+C2+1+C2+1	3	1+C2+1+C2+1	3	1+C2+1+C2+1	3
48"	63"	1+C2+1+C2+1	3	1+C2+1+C2+1	3	1+C2+1+C2+1	3
53-1/8"		1+C2+1+C2+1	3	1+C2+1+C2+1	3	1+C2+1+C2+1	3
60"		1+C2+1+C2+1	3	1+C2+1+C2+1	3	1+C2+1+C2+1	3
66"		1+C2+1+C2+1	3	1+C2+1+C2+1	3	1+C2+1+C2+1	3
74"		1+C2+1+C2+1	3	1+C2+1+C2+1	3	1+C2+1+C2+1	3
84"		1+C2+1+C2+1	3	1+C2+1+C2+1	3	1+C2+1+C2+1	3
86-7/16"		1+C3+1+C3+1	3	1+C2+1+C2+1	3	1+C2+1+C2+1	3

TABLE 11:


Anchor Quantities, XO, 1/3 - 1/3 - 1/3 with Glass Types D, E, F, J, K & L							
Overall Width	Overall Height	Anchor Group A		Anchor Group B		Anchor Group C	
		Head & Sill	Jamb	Head & Sill	Jamb	Head & Sill	Jamb
48"	26"	1+C2+1+C2+1	2	1+C2+1+C2+1	2	1+C2+1+C2+1	2
53-1/8"		1+C2+1+C2+1	2	1+C2+1+C2+1	2	1+C2+1+C2+1	2
60"		1+C2+1+C2+1	2	1+C2+1+C2+1	2	1+C2+1+C2+1	2
66"		1+C2+1+C2+1	2	1+C2+1+C2+1	2	1+C2+1+C2+1	2
74"		1+C2+1+C2+1	2	1+C2+1+C2+1	2	1+C2+1+C2+1	2
84"		1+C2+1+C2+1	2	1+C2+1+C2+1	2	1+C2+1+C2+1	2
86-7/16"		1+C2+1+C2+1	2	1+C2+1+C2+1	2	1+C2+1+C2+1	2
48"	36"	1+C2+1+C2+1	2	1+C2+1+C2+1	2	1+C2+1+C2+1	2
53-1/8"		1+C2+1+C2+1	2	1+C2+1+C2+1	2	1+C2+1+C2+1	2
60"		1+C2+1+C2+1	2	1+C2+1+C2+1	2	1+C2+1+C2+1	2
66"		1+C2+1+C2+1	2	1+C2+1+C2+1	2	1+C2+1+C2+1	2
74"		1+C2+1+C2+1	2	1+C2+1+C2+1	2	1+C2+1+C2+1	2
84"		1+C2+1+C2+1	2	1+C2+1+C2+1	2	1+C2+1+C2+1	2
86-7/16"		1+C2+1+C2+1	2	1+C2+1+C2+1	2	1+C2+1+C2+1	2
48"	38-3/8"	1+C2+1+C2+1	2	1+C2+1+C2+1	2	1+C2+1+C2+1	2
53-1/8"		1+C2+1+C2+1	2	1+C2+1+C2+1	2	1+C2+1+C2+1	2
60"		1+C2+1+C2+1	2	1+C2+1+C2+1	2	1+C2+1+C2+1	2
66"		1+C2+1+C2+1	2	1+C2+1+C2+1	2	1+C2+1+C2+1	2
74"		1+C2+1+C2+1	2	1+C2+1+C2+1	2	1+C2+1+C2+1	2
84"		1+C2+1+C2+1	2	1+C2+1+C2+1	2	1+C2+1+C2+1	2
86-7/16"		1+C2+1+C2+1	2	1+C2+1+C2+1	2	1+C2+1+C2+1	2
48"	48"	1+C2+1+C2+1	3	1+C2+1+C2+1	3	1+C2+1+C2+1	3
53-1/8"		1+C2+1+C2+1	3	1+C2+1+C2+1	3	1+C2+1+C2+1	3
60"		1+C2+1+C2+1	3	1+C2+1+C2+1	3	1+C2+1+C2+1	3
66"		1+C2+1+C2+1	3	1+C2+1+C2+1	3	1+C2+1+C2+1	3
74"		1+C2+1+C2+1	3	1+C2+1+C2+1	3	1+C2+1+C2+1	3
84"		1+C2+1+C2+1	3	1+C2+1+C2+1	3	1+C2+1+C2+1	3
86-7/16"		1+C2+1+C2+1	3	1+C2+1+C2+1	3	1+C2+1+C2+1	3
48"	50-5/8"	1+C2+1+C2+1	3	1+C2+1+C2+1	3	1+C2+1+C2+1	3
53-1/8"		1+C2+1+C2+1	3	1+C2+1+C2+1	3	1+C2+1+C2+1	3
60"		1+C2+1+C2+1	3	1+C2+1+C2+1	3	1+C2+1+C2+1	3
66"		1+C2+1+C2+1	3	1+C2+1+C2+1	3	1+C2+1+C2+1	3
74"		1+C2+1+C2+1	3	1+C2+1+C2+1	3	1+C2+1+C2+1	3
84"		1+C2+1+C2+1	3	1+C2+1+C2+1	3	1+C2+1+C2+1	3
86-7/16"		1+C2+1+C2+1	3	1+C2+1+C2+1	3	1+C2+1+C2+1	3
48"	54"	1+C2+1+C2+1	3	1+C2+1+C2+1	3	1+C2+1+C2+1	3
53-1/8"		1+C2+1+C2+1	3	1+C2+1+C2+1	3	1+C2+1+C2+1	3
60"		1+C2+1+C2+1	3	1+C2+1+C2+1	3	1+C2+1+C2+1	3
66"		1+C2+1+C2+1	3	1+C2+1+C2+1	3	1+C2+1+C2+1	3
74"		1+C2+1+C2+1	3	1+C2+1+C2+1	3	1+C2+1+C2+1	3
84"		1+C3+1+C3+1	3	1+C2+1+C2+1	3	1+C2+1+C2+1	3
86-7/16"		1+C3+1+C3+1	3	1+C2+1+C2+1	3	1+C2+1+C2+1	3
48"	60"	1+C2+1+C2+1	3	1+C2+1+C2+1	3	1+C2+1+C2+1	3
53-1/8"		1+C2+1+C2+1	3	1+C2+1+C2+1	3	1+C2+1+C2+1	3
60"		1+C2+1+C2+1	3	1+C2+1+C2+1	3	1+C2+1+C2+1	3
66"		1+C2+1+C2+1	3	1+C2+1+C2+1	3	1+C2+1+C2+1	3
74"		1+C3+1+C3+1	3	1+C2+1+C2+1	3	1+C2+1+C2+1	3
84"		1+C3+1+C3+1	3	1+C2+1+C2+1	3	1+C2+1+C2+1	3
86-7/16"		1+C3+1+C3+1	3	1+C2+1+C2+1	3	1+C2+1+C2+1	3
48"	63"	1+C2+1+C2+1	3	1+C2+1+C2+1	3	1+C2+1+C2+1	3
53-1/8"		1+C2+1+C2+1	3	1+C2+1+C2+1	3	1+C2+1+C2+1	3
60"		1+C2+1+C2+1	3	1+C2+1+C2+1	3	1+C2+1+C2+1	3
66"		1+C3+1+C3+1	3	1+C2+1+C2+1	3	1+C2+1+C2+1	3
74"		1+C3+1+C3+1	3	1+C2+1+C2+1	3	1+C2+1+C2+1	3
84"		1+C3+1+C3+1	3	1+C2+1+C2+1	3	1+C2+1+C2+1	3
86-7/16"		1+C3+1+C3+1	3	1+C2+1+C2+1	3	1+C2+1+C2+1	3

TABLE KEY:

$\frac{X}{1+C3+1+C3+1}$ 3 ← ANCHOR QUANTITY PER JAMB
 $\frac{O}{1+C3+1+C3+1}$ 3 ← ANCHOR QUANTITY PER JAMB

HEAD AND SILL ANCHOR QUANTITIES
 A CLUSTER OF (3) ANCHORS CENTERED
 ON EACH MEETING RAIL PLUS (1)
 ANCHOR AT EACH OPERABLE VENT
 PLUS (1) ANCHORS AT FIXED SECTION.
 (9) ANCHORS TOTAL AT HEAD AND SILL.

(4" MIN. O.C. ANCHOR SPACING)

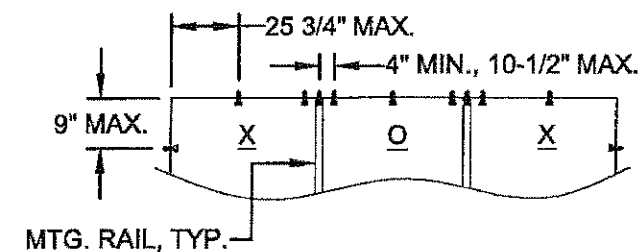

EXAMPLE CLUSTER W/ QTY. OF (3) ANCHORS
 (SHOWN IN TABLE KEY ABOVE)

NOTES

1) WINDOW DP / ANCHOR QUANTITIES ARE BASED ON THE FOLLOWING DIMENSIONS:

HEAD & SILL: 10 1/2" MAX. ON EACH SIDE OF
 MEETING RAIL CENTERLINE.
 25 3/4" MAX. FROM CORNERS.

JAMBS: 9" MAX. FROM CORNERS AND 22 1/2"
 MAX. O.C.

2) FOR WINDOW SIZES NOT SHOWN, GO TO NEXT LARGER WINDOW IN TABLE.

3) OVERALL FLANGE DIMENSIONS SHOWN. FOR FIN WINDOWS, SUBTRACT 1" FROM TABLE SIZE DIMENSIONS.

4) FOR INSTALLATION IN THE HVHZ ABOVE 30 FT, GLASS
 TYPES G - L SHALL HAVE A TEMPERED I.G. GLASS CAP.
 BOTH THE DP AND ANCHOR QUANTITY REMAIN
 UNCHANGED.

5) SEE GLASS TYPE DESCRIPTIONS ON SHEET 2.

PRODUCT REVISED
 as complying with the Florida
 Building Code
 NOA-No. **17-0411.06**

Expiration Date **12/21/2021**

By
 Miami-Dade Product Control

3/24/17: UPDATED TABLE &
 ELEVATION.

1070 TECHNOLOGY DRIVE
 N. VENICE, FL 34275
 (941) 480-1600

COPYRIGHT © 2017 PGT INDUSTRIES, INC.
 ALL RIGHTS RESERVED

CERT. OF AUTH. #29296

ALUM. HORIZONTAL ROLLER, IMPACT
 ANCH. QTY., XO, 1/3-1/3-1/3

JENS ROSOWSKI
 HR-710 NTS 10 OF 11

4127-10
 03/22/06

ANTHONY LYNN MILLER
 LICENSE
 No. 58705
 8/23/17
 STATE OF
 FLORIDA
 PROFESSIONAL ENGINEER
 A. LYNN MILLER, P.E.
 P.E.# 58705

TABLE 12:

Anchor Quantities, XO, 1/4 - 1/2 - 1/4 with Glass Types A, B, C, G, H & I							
Overall Width	Overall Height	Anchor Group A		Anchor Group B		Anchor Group C	
		Head & Sill	Jamb	Head & Sill	Jamb	Head & Sill	Jamb
53-1/8"	26"	1+C2+1+C2+1	2	1+C2+1+C2+1	2	1+C2+1+C2+1	2
60"		1+C2+1+C2+1	2	1+C2+1+C2+1	2	1+C2+1+C2+1	2
74"		1+C2+1+C2+1	2	1+C2+1+C2+1	2	1+C2+1+C2+1	2
84"		1+C2+2+C2+1	2	1+C2+1+C2+1	2	1+C2+1+C2+1	2
96"		1+C2+2+C2+1	2	1+C2+1+C2+1	2	1+C2+1+C2+1	2
106-3/8"		1+C2+2+C2+1	2	1+C2+1+C2+1	2	1+C2+1+C2+1	2
108"	36"	1+C2+2+C2+1	2	1+C2+1+C2+1	2	1+C2+1+C2+1	2
111"		1+C2+2+C2+1	2	1+C2+1+C2+1	2	1+C2+1+C2+1	2
53-1/8"		1+C2+1+C2+1	2	1+C2+1+C2+1	2	1+C2+1+C2+1	2
60"		1+C2+1+C2+1	2	1+C2+1+C2+1	2	1+C2+1+C2+1	2
74"		1+C2+1+C2+1	2	1+C2+1+C2+1	2	1+C2+1+C2+1	2
84"		1+C2+2+C2+1	2	1+C2+1+C2+1	2	1+C2+1+C2+1	2
96"	38-3/8"	1+C2+2+C2+1	2	1+C2+1+C2+1	2	1+C2+1+C2+1	2
106-3/8"		1+C2+2+C2+1	2	1+C2+2+C2+1	2	1+C2+1+C2+1	2
108"		1+C2+2+C2+1	2	1+C2+2+C2+1	2	1+C2+1+C2+1	2
111"		1+C2+2+C2+1	2	1+C2+2+C2+1	2	1+C2+1+C2+1	2
53-1/8"		1+C2+1+C2+1	2	1+C2+1+C2+1	2	1+C2+1+C2+1	2
60"		1+C2+1+C2+1	2	1+C2+1+C2+1	2	1+C2+1+C2+1	2
74"	46"	1+C2+1+C2+1	2	1+C2+1+C2+1	2	1+C2+1+C2+1	2
84"		1+C2+2+C2+1	2	1+C2+1+C2+1	2	1+C2+1+C2+1	2
96"		1+C2+2+C2+1	2	1+C2+2+C2+1	2	1+C2+1+C2+1	2
106-3/8"		1+C2+3+C2+1	3	1+C2+2+C2+1	2	1+C2+1+C2+1	2
108"		1+C2+3+C2+1	3	1+C2+2+C2+1	2	1+C2+1+C2+1	2
111"		1+C2+3+C2+1	3	1+C2+2+C2+1	2	1+C2+1+C2+1	2
53-1/8"	50-5/8"	1+C2+1+C2+1	3	1+C2+1+C2+1	3	1+C2+1+C2+1	3
60"		1+C2+1+C2+1	3	1+C2+1+C2+1	3	1+C2+1+C2+1	3
74"		1+C2+1+C2+1	3	1+C2+1+C2+1	3	1+C2+1+C2+1	3
84"		1+C2+2+C2+1	3	1+C2+1+C2+1	3	1+C2+1+C2+1	3
96"		1+C2+2+C2+1	3	1+C2+2+C2+1	3	1+C2+1+C2+1	3
106-3/8"		1+C2+3+C2+1	3	1+C2+2+C2+1	3	1+C2+1+C2+1	3
108"	54"	1+C2+3+C2+1	3	1+C2+2+C2+1	3	1+C2+1+C2+1	3
111"		1+C2+3+C2+1	3	1+C2+2+C2+1	3	1+C2+2+C2+1	3
53-1/8"		1+C2+1+C2+1	3	1+C2+1+C2+1	3	1+C2+1+C2+1	3
60"		1+C2+1+C2+1	3	1+C2+1+C2+1	3	1+C2+1+C2+1	3
74"		1+C2+1+C2+1	3	1+C2+1+C2+1	3	1+C2+1+C2+1	3
84"		1+C2+2+C2+1	3	1+C2+1+C2+1	3	1+C2+1+C2+1	3
96"	60"	1+C2+2+C2+1	3	1+C2+2+C2+1	3	1+C2+1+C2+1	3
106-3/8"		1+C3+2+C3+1	3	1+C2+2+C2+1	3	1+C2+1+C2+1	3
108"		1+C3+3+C3+1	3	1+C2+2+C2+1	3	1+C2+1+C2+1	3
111"		1+C3+3+C3+1	3	1+C2+2+C2+1	3	1+C2+1+C2+1	3
53-1/8"		1+C2+1+C2+1	3	1+C2+1+C2+1	3	1+C2+1+C2+1	3
60"		1+C2+1+C2+1	3	1+C2+1+C2+1	3	1+C2+1+C2+1	3
74"	63"	1+C2+1+C2+1	3	1+C2+1+C2+1	3	1+C2+1+C2+1	3
84"		1+C2+2+C2+1	3	1+C2+1+C2+1	3	1+C2+1+C2+1	3
96"		1+C3+2+C3+1	3	1+C2+2+C2+1	3	1+C2+1+C2+1	3
106-3/8"		1+C3+3+C3+1	3	1+C2+2+C2+1	3	1+C2+1+C2+1	3
108"		1+C3+3+C3+1	3	1+C2+2+C2+1	3	1+C2+1+C2+1	3
111"		1+C3+3+C3+1	3	1+C2+2+C2+1	3	1+C2+2+C2+1	3

TABLE 13:


Anchor Quantities, XO, 1/4 - 1/2 - 1/4 with Glass Types D, E, F, J, K & L							
Overall Width	Overall Height	Anchor Group A		Anchor Group B		Anchor Group C	
		Head & Sill	Jamb	Head & Sill	Jamb	Head & Sill	Jamb
53-1/8"	26"	1+C2+1+C2+1	2	1+C2+1+C2+1	2	1+C2+1+C2+1	2
60"		1+C2+1+C2+1	2	1+C2+1+C2+1	2	1+C2+1+C2+1	2
74"		1+C2+2+C2+1	2	1+C2+1+C2+1	2	1+C2+1+C2+1	2
84"		1+C2+2+C2+1	2	1+C2+1+C2+1	2	1+C2+1+C2+1	2
96"		1+C2+2+C2+1	2	1+C2+2+C2+1	2	1+C2+1+C2+1	2
106-3/8"		1+C2+2+C2+1	2	1+C2+2+C2+1	2	1+C2+1+C2+1	2
108"	36"	1+C2+2+C2+1	2	1+C2+2+C2+1	2	1+C2+1+C2+1	2
111"		1+C2+2+C2+1	2	1+C2+2+C2+1	2	1+C2+1+C2+1	2
53-1/8"		1+C2+1+C2+1	2	1+C2+1+C2+1	2	1+C2+1+C2+1	2
60"		1+C2+1+C2+1	2	1+C2+1+C2+1	2	1+C2+1+C2+1	2
74"		1+C2+2+C2+1	2	1+C2+1+C2+1	2	1+C2+1+C2+1	2
84"		1+C2+2+C2+1	2	1+C2+2+C2+1	2	1+C2+1+C2+1	2
96"	38-3/8"	1+C2+3+C2+1	2	1+C2+2+C2+1	2	1+C2+2+C2+1	2
106-3/8"		1+C2+3+C2+1	2	1+C2+2+C2+1	2	1+C2+2+C2+1	2
108"		1+C2+3+C2+1	2	1+C2+2+C2+1	2	1+C2+2+C2+1	2
111"		1+C2+3+C2+1	2	1+C2+2+C2+1	2	1+C2+2+C2+1	2
53-1/8"		1+C2+1+C2+1	2	1+C2+1+C2+1	2	1+C2+1+C2+1	2
60"		1+C2+1+C2+1	2	1+C2+1+C2+1	2	1+C2+1+C2+1	2
74"	46"	1+C2+1+C2+1	2	1+C2+1+C2+1	2	1+C2+1+C2+1	2
84"		1+C2+2+C2+1	2	1+C2+1+C2+1	2	1+C2+1+C2+1	2
96"		1+C2+2+C2+1	2	1+C2+2+C2+1	2	1+C2+1+C2+1	2
106-3/8"		1+C2+3+C2+1	2	1+C2+2+C2+1	2	1+C2+2+C2+1	2
108"		1+C2+3+C2+1	2	1+C2+2+C2+1	2	1+C2+2+C2+1	2
111"		1+C2+3+C2+1	2	1+C2+2+C2+1	2	1+C2+2+C2+1	2
53-1/8"	50-5/8"	1+C2+1+C2+1	3	1+C2+1+C2+1	3	1+C2+1+C2+1	3
60"		1+C2+1+C2+1	3	1+C2+1+C2+1	3	1+C2+1+C2+1	3
74"		1+C2+1+C2+1	3	1+C2+1+C2+1	3	1+C2+1+C2+1	3
84"		1+C2+2+C2+1	3	1+C2+1+C2+1	3	1+C2+1+C2+1	3
96"		1+C2+2+C2+1	3	1+C2+2+C2+1	3	1+C2+1+C2+1	3
106-3/8"		1+C2+3+C2+1	3	1+C2+2+C2+1	3	1+C2+2+C2+1	3
108"	54"	1+C2+3+C2+1	3	1+C2+2+C2+1	3	1+C2+2+C2+1	3
111"		1+C2+3+C2+1	3	1+C2+2+C2+1	3	1+C2+2+C2+1	3
53-1/8"		1+C2+1+C2+1	3	1+C2+1+C2+1	3	1+C2+1+C2+1	3
60"		1+C2+1+C2+1	3	1+C2+1+C2+1	3	1+C2+1+C2+1	3
74"		1+C2+1+C2+1	3	1+C2+1+C2+1	3	1+C2+1+C2+1	3
84"		1+C2+2+C2+1	3	1+C2+1+C2+1	3	1+C2+1+C2+1	3
96"	60"	1+C2+2+C2+1	3	1+C2+2+C2+1	3	1+C2+1+C2+1	3
106-3/8"		1+C3+2+C3+1	3	1+C2+2+C2+1	3	1+C2+1+C2+1	3
108"		1+C3+3+C3+1	3	1+C2+2+C2+1	3	1+C2+1+C2+1	3
111"		1+C3+3+C3+1	3	1+C2+2+C2+1	3	1+C2+2+C2+1	3
53-1/8"		1+C2+1+C2+1	3	1+C2+1+C2+1	3	1+C2+1+C2+1	3
60"		1+C2+1+C2+1	3	1+C2+1+C2+1	3	1+C2+1+C2+1	3
74"	63"	1+C2+1+C2+1	3	1+C2+1+C2+1	3	1+C2+1+C2+1	3
84"		1+C2+2+C2+1	3	1+C2+1+C2+1	3	1+C2+1+C2+1	3
96"		1+C3+2+C3+1	3	1+C2+2+C2+1	3	1+C2+1+C2+1	3
106-3/8"		1+C3+3+C3+1	3	1+C2+2+C2+1	3	1+C2+1+C2+1	3
108"		1+C3+3+C3+1	3	1+C2+2+C2+1	3	1+C2+2+C2+1	3
111"		1+C3+3+C3+1	3	1+C2+2+C2+1	3	1+C2+2+C2+1	3

TABLE KEY:

X O X
1+C2+2+C2+1 3 ← ANCHOR QUANTITY PER JAMB

HEAD AND SILL ANCHOR QUANTITIES
A CLUSTER OF (2) ANCHORS CENTERED
ON EACH MEETING RAIL PLUS (1)
ANCHOR AT EACH OPERABLE VENT
PLUS (2) ANCHORS AT FIXED SECTION.
(8) ANCHORS TOTAL AT HEAD AND SILL.

(4" MIN. O.C. ANCHOR SPACING)

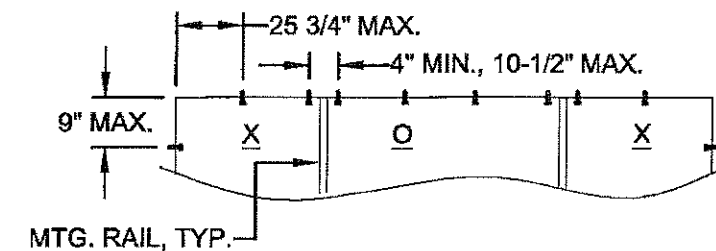

EXAMPLE CLUSTER W/ QTY.
OF (2) ANCHORS
(SHOWN IN TABLE KEY ABOVE)

NOTES

1) WINDOW DP / ANCHOR QUANTITIES ARE BASED ON THE FOLLOWING DIMENSIONS:

HEAD & SILL: 10 1/2" MAX. ON EACH SIDE OF MEETING RAIL CENTERLINE.
25 3/4" MAX. FROM CORNERS.
JAMBS: 9" MAX. FROM CORNERS AND 22 1/2" MAX. O.C.

2) FOR WINDOW SIZES NOT SHOWN, GO TO NEXT LARGER WINDOW IN TABLE.

3) OVERALL FLANGE DIMENSIONS SHOWN. FOR FIN WINDOWS, SUBTRACT 1" FROM TABLE SIZE DIMENSIONS.

4) FOR INSTALLATION IN THE HVHZ ABOVE 30 FT, GLASS TYPES G - L SHALL HAVE A TEMPERED I.G. GLASS CAP. BOTH THE DP AND ANCHOR QUANTITY REMAIN UNCHANGED.

5) SEE GLASS TYPE DESCRIPTIONS ON SHEET 2.

PRODUCT REVISED
as complying with the Florida
Building Code
NOA-No. 17-0411.06


Expiration Date 12/21/2021

By
Miami-Dade Product Control

3/24/17: UPDATED TABLE & ELEVATION.

1070 TECHNOLOGY DRIVE
N. VENICE, FL 34275
(941) 480-1600

COPYRIGHT © 2017 PGT INDUSTRIES, INC.
ALL RIGHTS RESERVED

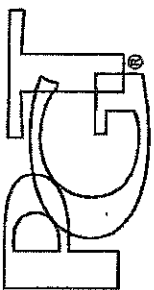

CERT. OF AUTH. #29286

DATE	BY	CHKD	APPD	REV
03/22/06	JENS ROSOWSKI			
ANCH. QTY., XO, 1/4-1/2-1/4				
HR-710	NTS	11 OF 11		4127-10

