



DEPARTMENT OF REGULATORY AND ECONOMIC RESOURCES (RER)
BOARD AND CODE ADMINISTRATION DIVISION
NOTICE OF ACCEPTANCE (NOA)

MIAMI-DADE COUNTY
PRODUCT CONTROL SECTION
11805 SW 26 Street, Room 208
Miami, Florida 33175-2474
T (786) 315-2590 F (786) 315-2599
www.miamidade.gov/economy

Firestone Building Products Company, LLC
200 4th Avenue South
Nashville, TN 37201

SCOPE:

This NOA is being issued under the applicable rules and regulations governing the use of construction materials. The documentation submitted has been reviewed and accepted by Miami-Dade County RER-Product Control Section to be used in Miami Dade County and other areas where allowed by the Authority Having Jurisdiction (AHJ).

This NOA shall not be valid after the expiration date stated below. The Miami-Dade County Product Control Section (In Miami Dade County) and/or the AHJ (in areas other than Miami Dade County) reserve the right to have this product or material tested for quality assurance purposes. If this product or material fails to perform in the accepted manner, the manufacturer will incur the expense of such testing and the AHJ may immediately revoke, modify, or suspend the use of such product or material within their jurisdiction. RER reserves the right to revoke this acceptance, if it is determined by Miami-Dade County Product Control Section that this product or material fails to meet the requirements of the applicable building code.

This product is approved as described herein and has been designed to comply with the Florida Building Code, including the High Velocity Hurricane Zone.

DESCRIPTION: Series 1000 Aluminum Wall Panel System

APPROVAL DOCUMENT: Drawings No. **NPD2007-006001, 006201-006202, 006401-006406** and **006**, titled "Series 1000", sheets 1 through 24 of 24, dated 02/05/2015, prepared by Firestone Building Products Company, LLC, signed and sealed by Robert Nieminen, P.E., bearing the Miami-Dade County Product Control revision stamp with the Notice of Acceptance number and expiration date by the Miami-Dade County Product Control Section.

MISSILE IMPACT RATING: Large Missile Impact Resistant

LABELING: Each unit shall bear a permanent label with the manufacturer's name or logo, city, state and following statement: "Miami-Dade County Product Control Approved", unless otherwise noted herein.

RENEWAL of this NOA shall be considered after a renewal application has been filed and there has been no change in the applicable building code negatively affecting the performance of this product.

TERMINATION of this NOA will occur after the expiration date or if there has been a revision or change in the materials, use, and/or manufacture of the product or process. Misuse of this NOA as an endorsement of any product, for sales, advertising or any other purposes shall automatically terminate this NOA. Failure to comply with any section of this NOA shall be cause for termination and removal of NOA.

ADVERTISEMENT: The NOA number preceded by the words Miami-Dade County, Florida, and followed by the expiration date may be displayed in advertising literature. If any portion of the NOA is displayed, then it shall be done in its entirety.

INSPECTION: A copy of this entire NOA shall be provided to the user by the manufacturer or its distributors and shall be available for inspection at the job site at the request of the Building Official.

This NOA **renews and revises** **NOA # 15-0114.07** and consists of this page 1 and evidence pages E-1, as well as approval document mentioned above.

The submitted documentation was reviewed by **Carlos M. Utrera, P.E.**



[Signature]
02/26/2020

NOA No. 19-0815.01
Expiration Date: March 3, 2025
Approval Date: March 5, 2020
Page 1

NOTICE OF ACCEPTANCE: EVIDENCE SUBMITTED

A. DRAWINGS “Submitted under NOA # 15-0114.07”

1. Drawings No. **NPD2007-006001, 006201-006202, 006401-006406** and **006**, titled “Series 1000”, sheets 1 through 24 of 24, dated 02/05/2015, prepared by Firestone Building Products Company, LLC, signed and sealed by Robert Nieminen, P.E.

B. TESTS “Submitted under NOA # 09-1014.13”

1. Test reports on 1) Air Infiltration Test, per FBC, TAS 202-94
2) Uniform Static Air Pressure Test, Loading per FBC TAS 202-94
3) Water Resistance Test, per FBC, TAS 202-94
4) Cyclic Wind Pressure Loading per FBC, TAS 203-94
5) Tensile Test per ASTM E8-04
along with marked-up drawings and installation diagram of Series 1000 Aluminum Composite Panels, prepared by Architectural Testing, Inc, Test Report No. **77172.02-201-18**, dated 08/31/2009, signed and sealed by Joseph A. Reed, P.E.

C. CALCULATIONS “Submitted under NOA # 15-0114.07”

1. Load attachment analysis prepared by Trinity ERD, dated 03/16/2015, signed and sealed by Robert Nieminen, P.E.

“Submitted under NOA # 09-1014.13”

2. Panel calculations, prepared by Rice Engineering, dated 08/12/2009, signed and sealed by L. David Rice, P.E.

D. QUALITY ASSURANCE

1. Miami-Dade Department of Regulatory and Economic Resources (RER)

E. MATERIAL CERTIFICATIONS

1. None.

F. STATEMENTS

1. Statement letter of code conformance to 6th edition (2017) FBC interest issued by Nemo/etc., LLC, dated 02/21/2020, signed and sealed by Robert Nieminen, P.E.
- “Submitted under NOA # 15-0114.07”**
2. Statement letter of code conformance to 2010 and 5th edition (2014) FBC and of no financial interest issued by Trinity ERD, dated 03/16/2015, signed and sealed by Robert Nieminen, P.E.
 3. State of Minnesota certificate of merger effective on 12/22/2010.
 4. State of Indiana certificate of organization effective on 08/08/2006.


02/26/2020

Carlos M. Utrera, P.E.
Product Control Examiner
NOA No. 19-0815.01
Expiration Date: March 3, 2025
Approval Date: March 5, 2020

UNA-FAB PANEL

PANEL COMPOSITION


1. (4MM) Aluminum Composite Panel
- 2a. (.125) Extruded Aluminum, Stiffener (6063-T6)
- 2b. Stiffener attachment, 983 WITH PRIMER
- 2c. (.125) Aluminum Formed Channel

PANEL FASTENING

3. (.125) Aluminum formed clip (3003-H14)

PANEL FASTENERS

- 4a. Clip to panel fastener, Ø1/8" Alum. Body & Steel Mandral rivets. Qty. (2) Per clip or Qty. (2) #10-16 x 3/4" Self Drilling Fasteners per clip.
- 4b. Clip to subgrit Fastener, #10-16 x 1" Qty. (2) Per Clip where clips are 15" o.c. or Qty. (3) Per Clip where clips are 5" o.c.
- 4c. Framing fastener, #10-16 x 1-1/4"
- 4d. Subgrit to substrate, #14-14 x 1-1/2"

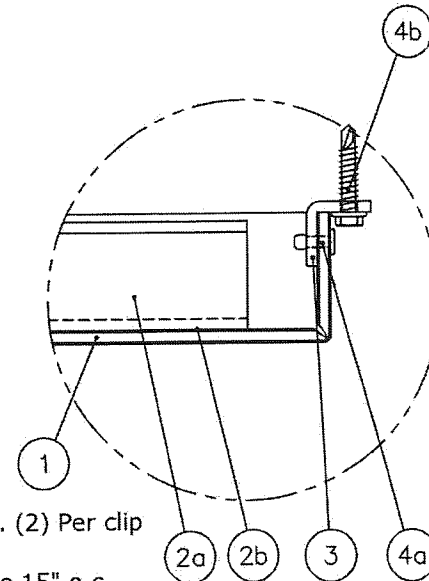

SUBGRIT

5. 14 Ga. (.075) Galv. Hat Channels, 7/8" Deep
5a. 8 Ga. (.164) Galv. Formed Subgirt
5b. 14 Ga. (.075) Galv. Formed Subgirt

ISOLATOR SHIMS & TAPE

- 6a. Standard glazing isolator shims as needed
6b. Dissimilar metals Separator Tape

SUBSTRATE

- 7a. 5/8" Gypsum board
7b. Valpro Shield underlayment
7c. Valpro Single sided perimeter / joint tape

STUD FRAMING

- 8a. Tracks, 1-1/2" x 6" 16 Ga. Galv.
8b. Studs, 1-1/2" x 6" 16 Ga. Galv.

FRAMING

9. 2" X 10" Yellow Pine

BACKER ROD

10. Rod, Ø5/8" Open cell neoprene

SEALANT

11. Horizontal and vertical joint sealant ,
Dow corning #756 SMS building sealant

FLASHINGS

12. (.040) Aluminum Perimeter flashing

1. It shall be the responsibility of the structural engineer of record to verify the structural integrity of the structure to support the loads superimposed by the panels.
2. The panels have been designed and tested in accordance with the Florida Building Code and the Aluminum Design Manual. They are tested in accordance with Miami-Dade County protocol TAS 301. The laboratory tests and test reports are TAS201, TAS202, & TAS203.
3. All metal stud substrate shall be MIN. 16 Ga. $F_y = 50$ KSI.
4. All structural steel substrate shall be MIN. $F_y = 36$ KSI.
5. Panel Widths and Heights are limited as shown in elevations and details.
6. Separation of dissimilar materials must be maintained per section 2003.8.4 of the FBC.
7. This panel system has been tested, analyzed, and approved for design pressures not to exceed 120 PSF.
8. Clip spacing may not be altered. Each clip and fastener used must be installed as detailed on the drawings.
9. These panels have not been tested for wind driven rain test. Florida Building Code, TAS-100 (A)-95.


PRODUCT REVISED
as complying with the Florida
Building Code
NOA-No. **19-0815.01**

Expiration Date 03/03/2025

By [Signature]
Miami-Dade Product Control

PRODUCT REVISED
 as complying with the Florida
 Building Code
 Acceptance No 15-014.07
 Expiration Date 03/03/2020
 By [Signature]
 Miami Dade Product Control

**Qty. of (4)
Complete
Units
Required**

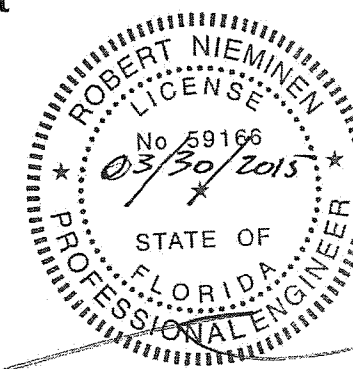

01 OF 24
PAGES

001

FAB. NUMBER: 13294

**** NOTE TO INSTALLER ****

These drawings represent Firestone's interpretation of the original architectural drawings. It is the responsibility of the installer to coordinate these drawings with the actual field conditions and dimensions as well as all other trade and provide Firestone with all panel face dimensions for fabrication. Please note that Firestone will not accept any responsibility if the project has been changed or costs incurred due to changes after the project has been released for fabrication. Firestone reserves the right to refuse fabrication for costs incurred due to any changes made after the release for fabrication dates.


Firestone
BUILDING PRODUCTS

UNIDURTM

1001 LUND BLVD, ANOKA, MINNESOTA 55303
NATIONWIDE 1-800-426-7737 LOCAL (763) 576-8595
Copyright © by Firestone Building Products / UNA-CLAD


PROJECT NAME:	MIAMI DADE BUILDING CODES
CUSTOMER NAME:	FIRESTONE BUILDING PRODUCTS
PANEL DESCRIPTION:	SERIES 1000
DRAWING DESCRIPTION:	COVER

DATE:	02/05/2015
SCALE FACTOR:	1=1
DRAFTER:	LAC
DRAWING NUMBER:	NPD2007-006001
PAGE NUMBER:	

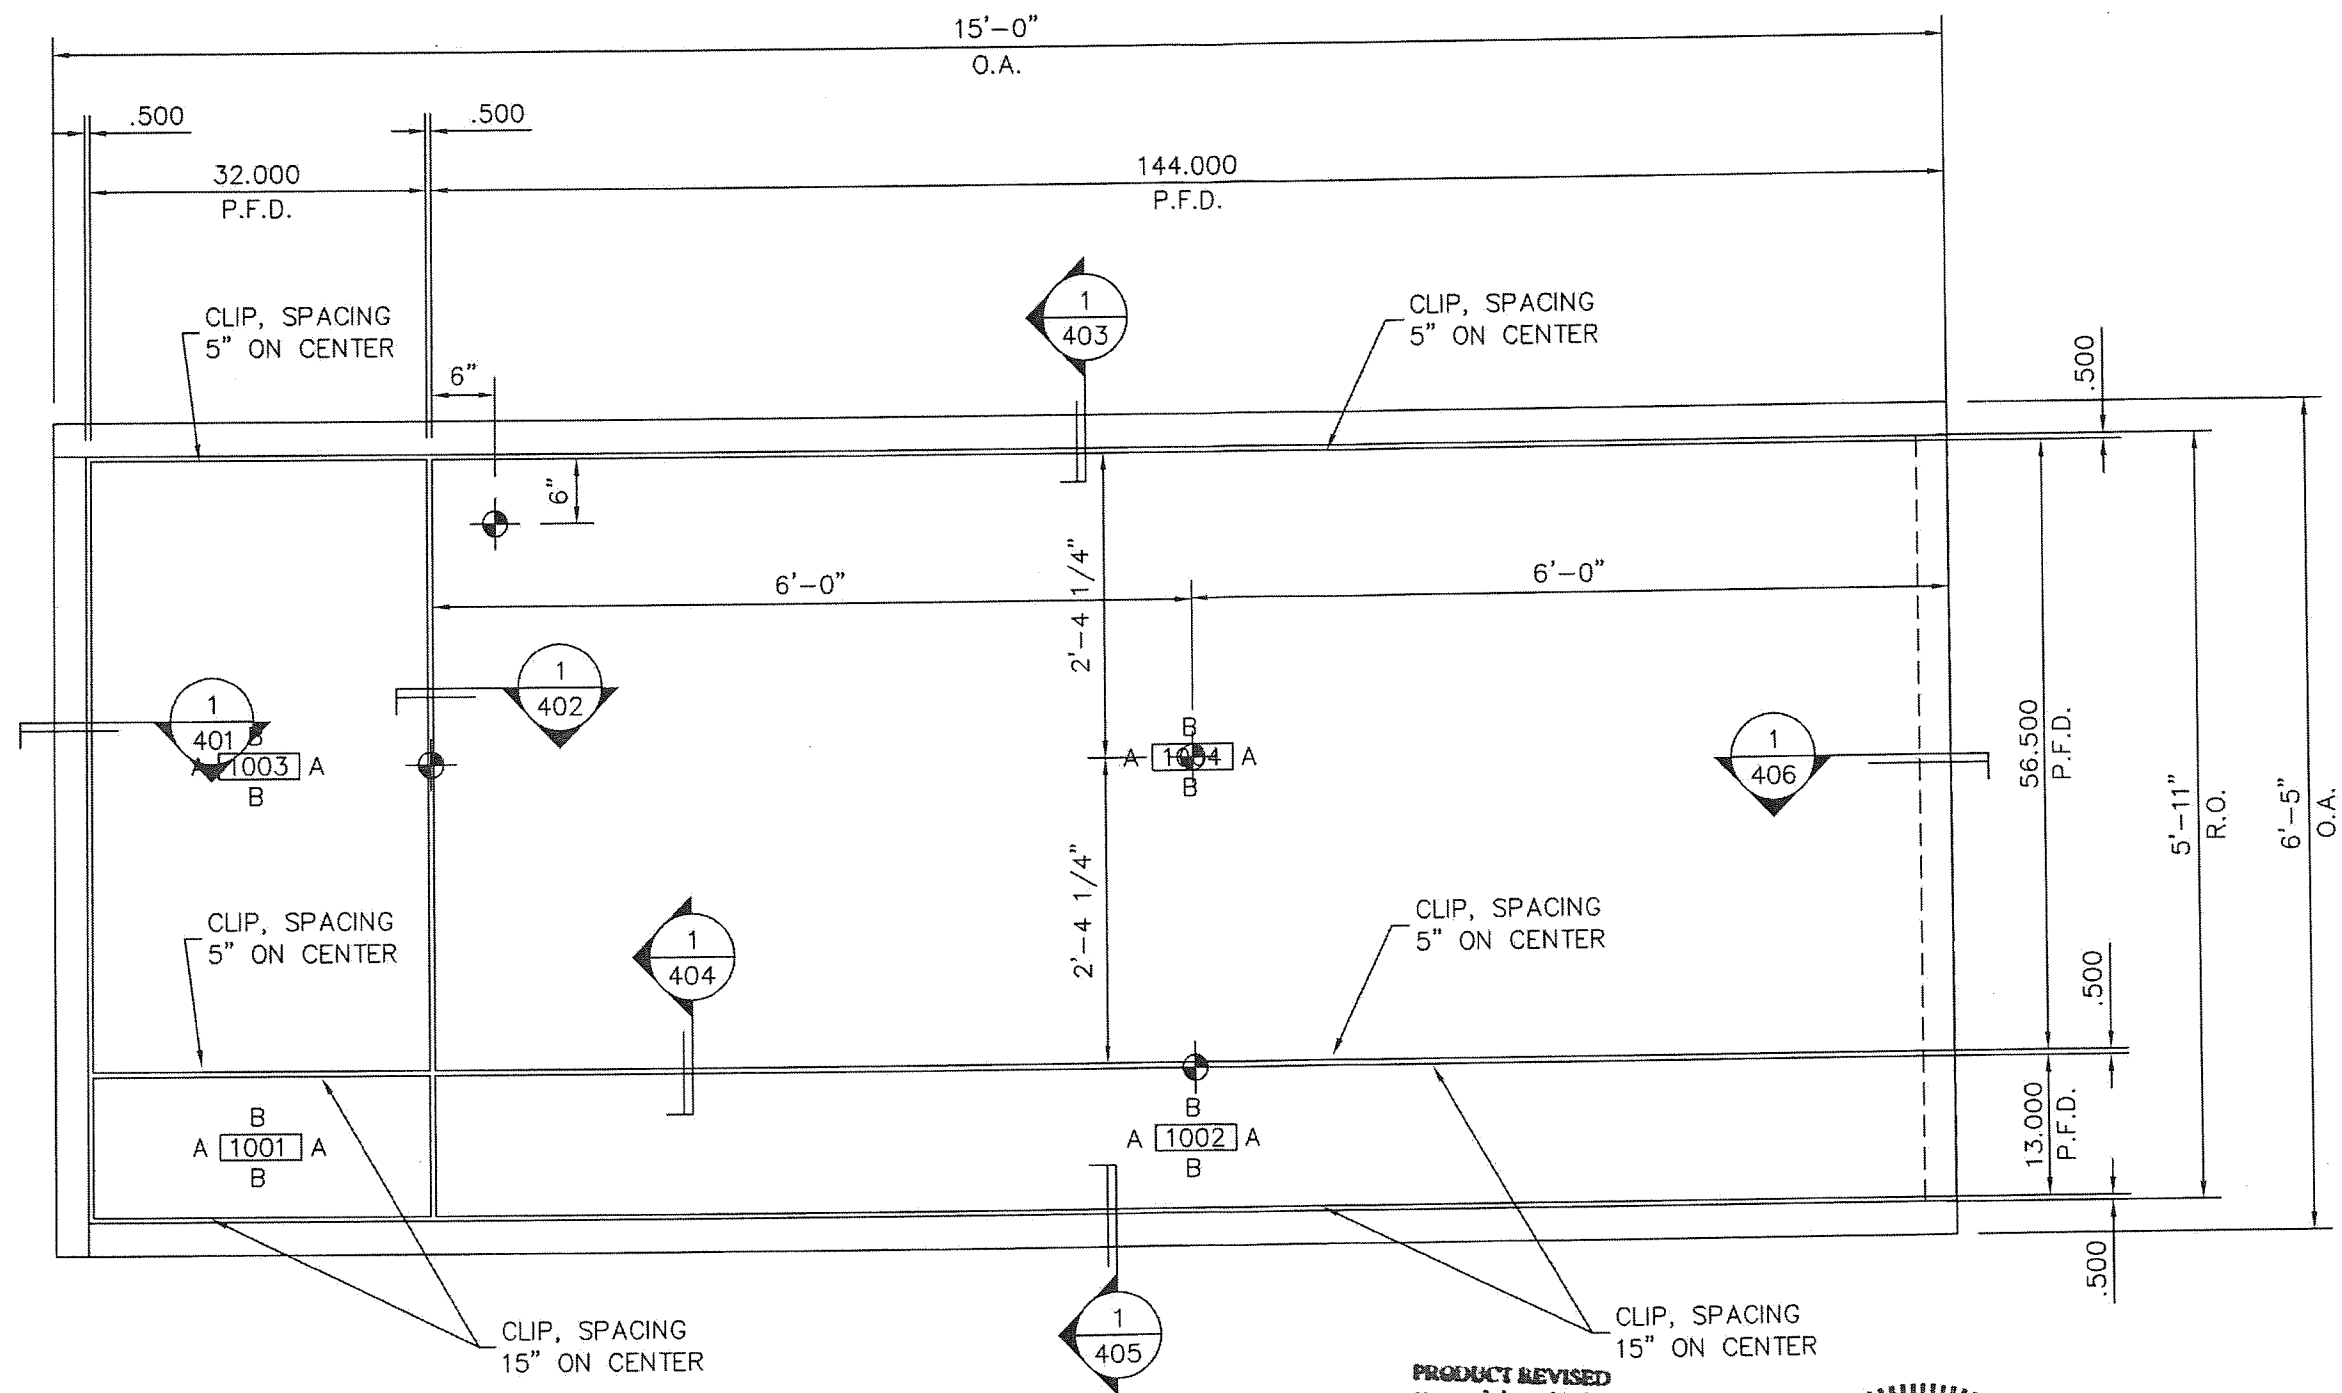

PRODUCT REVISED
as complying with the Florida
Building Code
Acceptance No. 15-0114.07
Expiration Date 03/03/2025
By [Signature]
Miami-Dade Product Control

PRODUCT REVISED
as complying with the Florida
Building Code
Acceptance No. 15-0114.07
Expiration Date 03/03/2025
By [Signature]
Miami-Dade Product Control

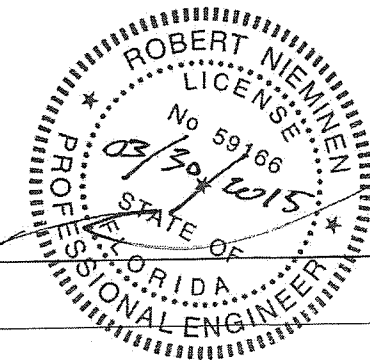

**Qty. of (4)
Complete Units
Required**

02 OF 24
PAGES


PROJECT NAME:	MIAMI DADE BUILDING CODE	DATE:	02/05/2015
CUSTOMER NAME:	FIRESTONE BUILDING PRODUCTS	SCALE FACTOR:	1=16
PANEL DESCRIPTION:	SERIES 1000	DRAWING NUMBER:	NPD2007-006201
DRAWING DESCRIPTION:	ELEVATIONS	PAGE NUMBER:	201
UPDATED COMPANY NAME:	LAC	DATE:	2/24/09
ADDED STRUCTURAL ENG. REQ.:	JRS	BY:	
DESCRIPTION OF REVISIONS:		NO.:	

**** NOTE TO INSTALLER ****
These drawings represent Firestone's interpretation of the original architectural drawings. It is the responsibility of the installer to coordinate these drawings with the actual field conditions and dimensions as well as all other trade and provide Firestone with all panel face dimensions for fabrication. Please note that Firestone will not accept any responsibility for any errors or omissions or costs for fabrication. Firestone reserves the right to make any changes made due to any changes made other than the release for fabrication data.

Firestone
BUILDING PRODUCTS
UNA-QAD
1001 LUND BLVD. ANOKA, MINNESOTA 55303
NATIONWIDE 1-800-426-7737
Copyright © by Firestone Building Products / UNA-QAD


1 ELEVATION
201 SCALE: 3/4" = 1'-0"

FAB. NUMBER: 13294

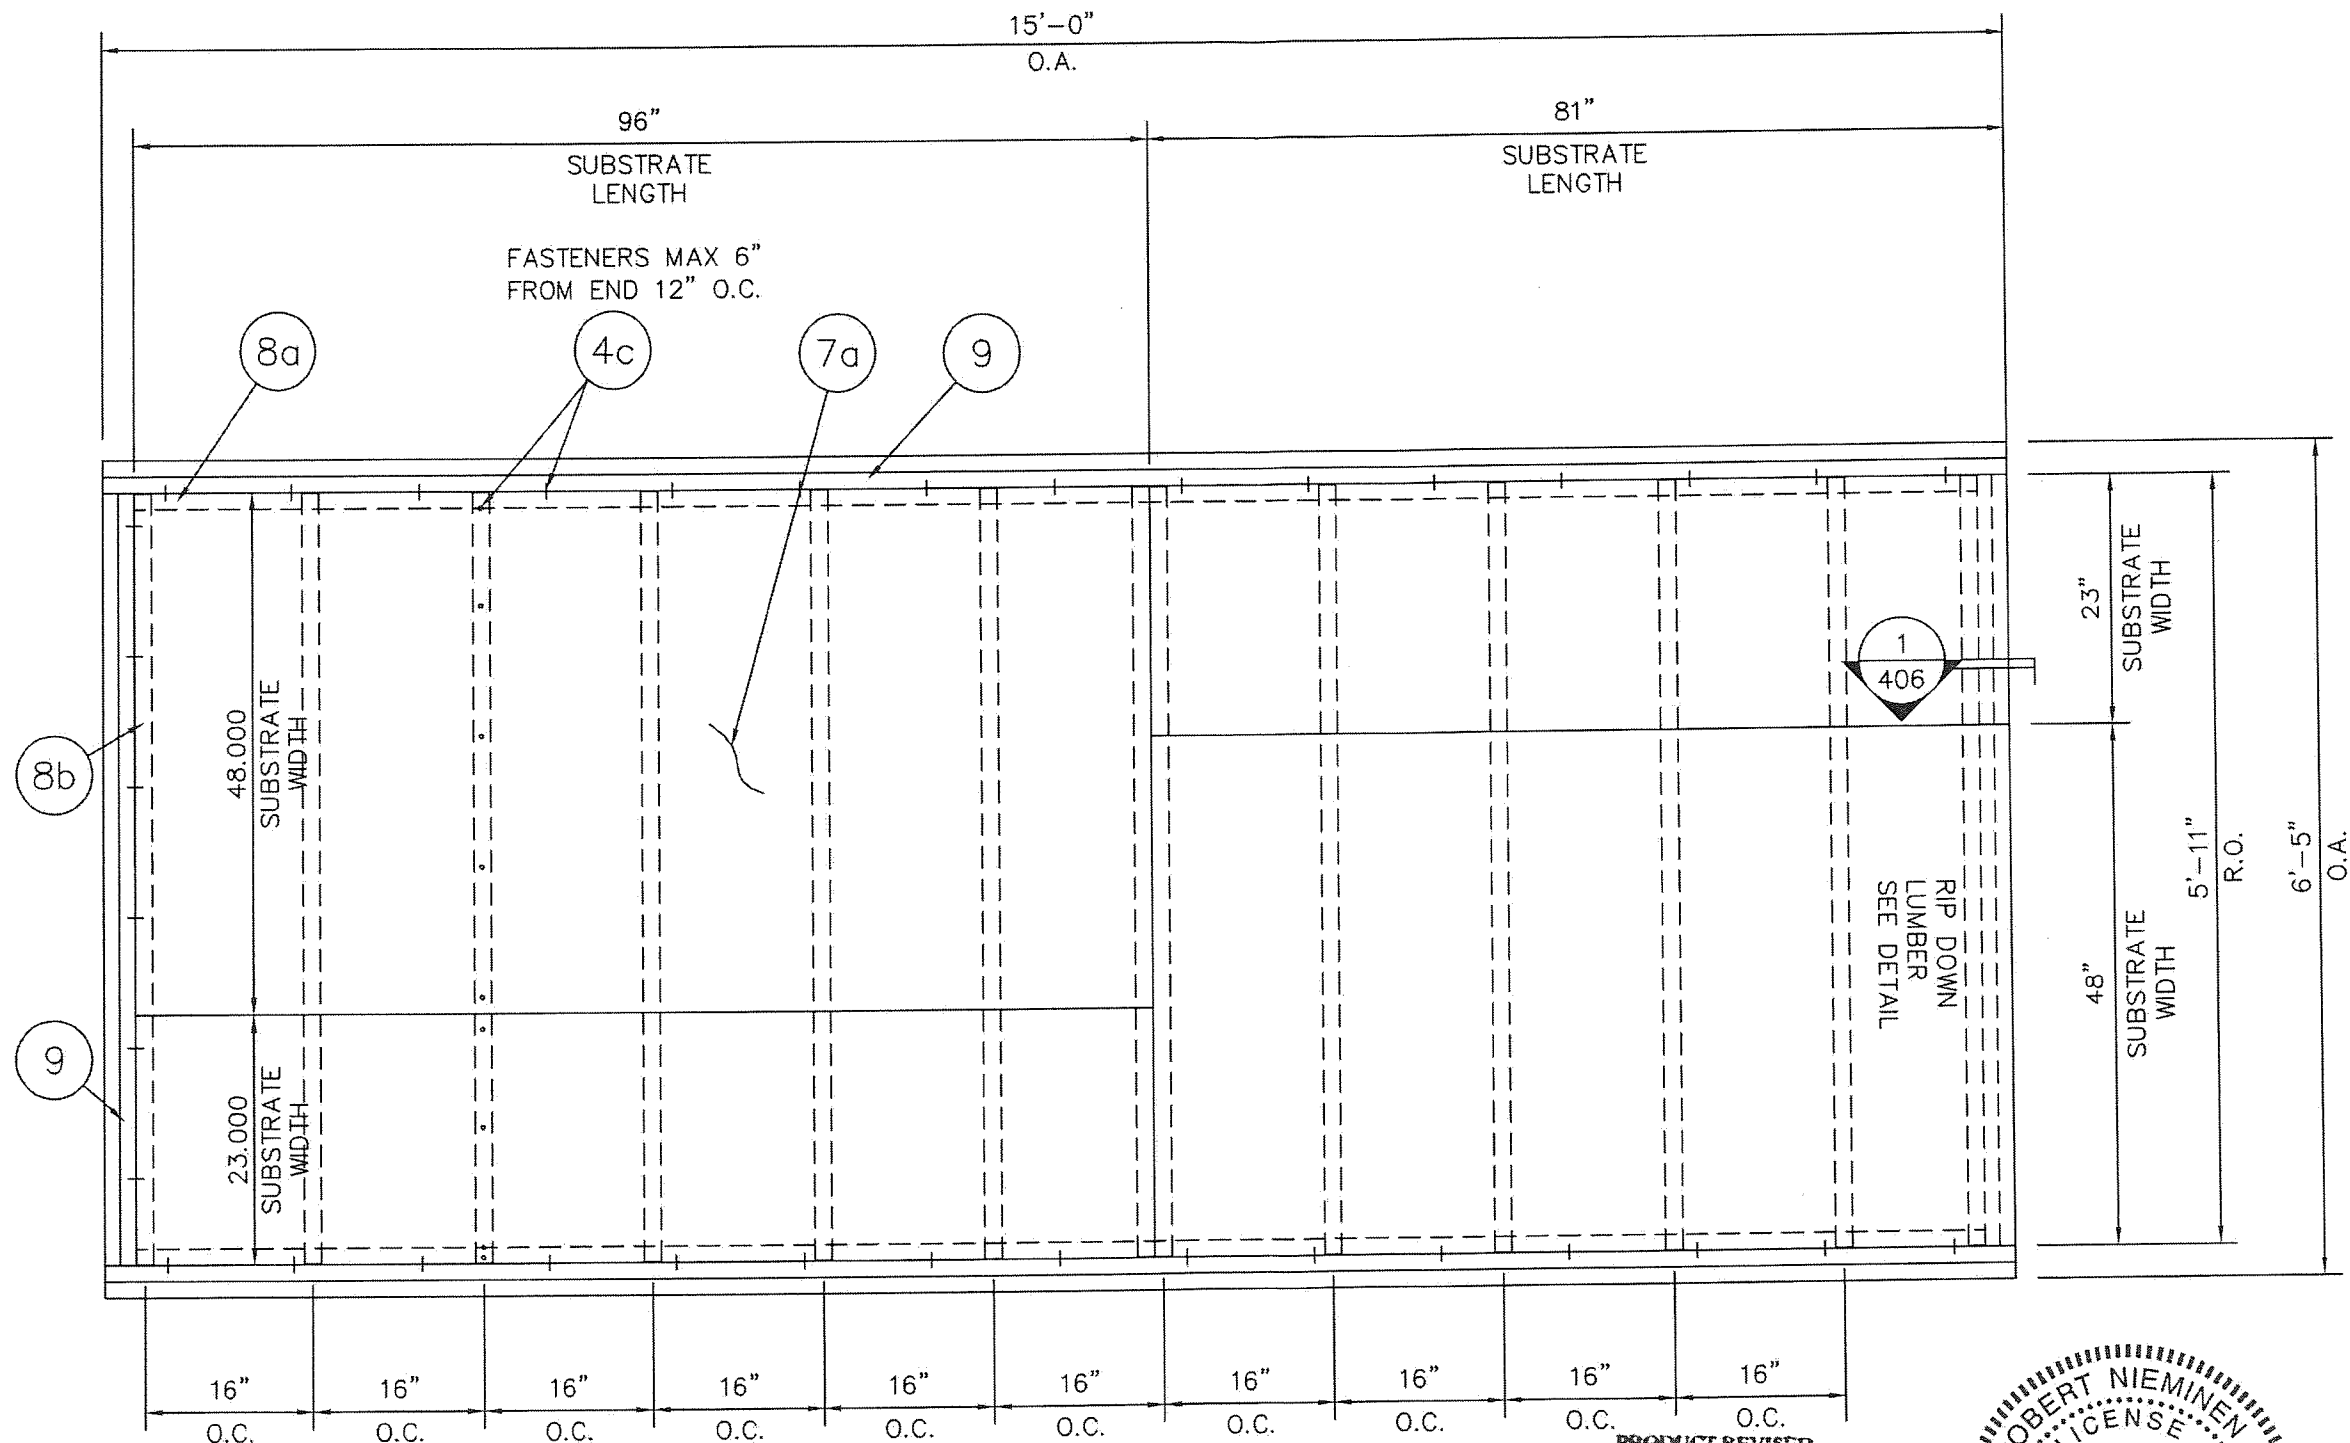

PRODUCT REVISED
as complying with the Florida
Building Code
Acceptance No. 15-0114.07
Expiration Date 03/03/2020
By [Signature]
Miami-Dade Product Control

PRODUCT REVISED
as complying with the Florida
Building Code
Acceptance No. 15-0114.07
Expiration Date 03/03/2020
By [Signature]
Miami-Dade Product Control

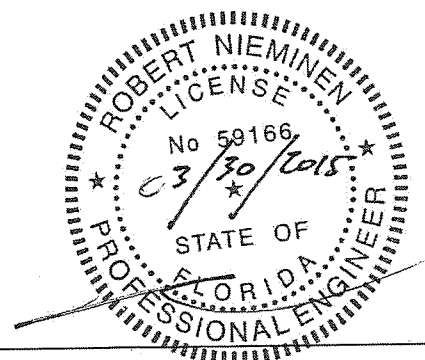


Firestone
BUILDING PRODUCTS
UNIGLAD
1001 LUND BLVD. ANOKA, MINNESOTA 55303
NATIONWIDE 1-800-426-7737 LOCAL (763) 576-9595
Copyright © by Firestone Building Products / UNA-GLAD

PROJECT NAME:	MIAMI DADE BUILDING CODES
CUSTOMER NAME:	FIRESTONE BUILDING PRODUCTS
PANEL DESCRIPTION:	SERIES 1000
DRAWING DESCRIPTION:	ELEVATIONS
DATE:	02/05/2015
SCALE FACTOR:	1=16
DRAWER:	LAC
DRAWING NUMBER:	NPD2007-006202
PAGE NUMBER:	


**** NOTE TO INSTALLER ****
These drawings represent Firestone's interpretation of the original architectural drawings. It is the responsibility of the installer to coordinate these drawings with the actual field conditions and dimensions as they exist for the project. Please note that Firestone will not accept any responsibility for any delays or costs incurred due to changes made after the project has been released for fabrication. Firestone reserves the right to pursue compensation for costs incurred due to any changes made after the release for fabrication date.

NO.	DATE	BY	ADDED STRUCTURAL ENG. REQ.	UPDATED COMPANY NAME
1	2/24/09	JRS		
2	2/05/15	LAC		
3				
4				
5				

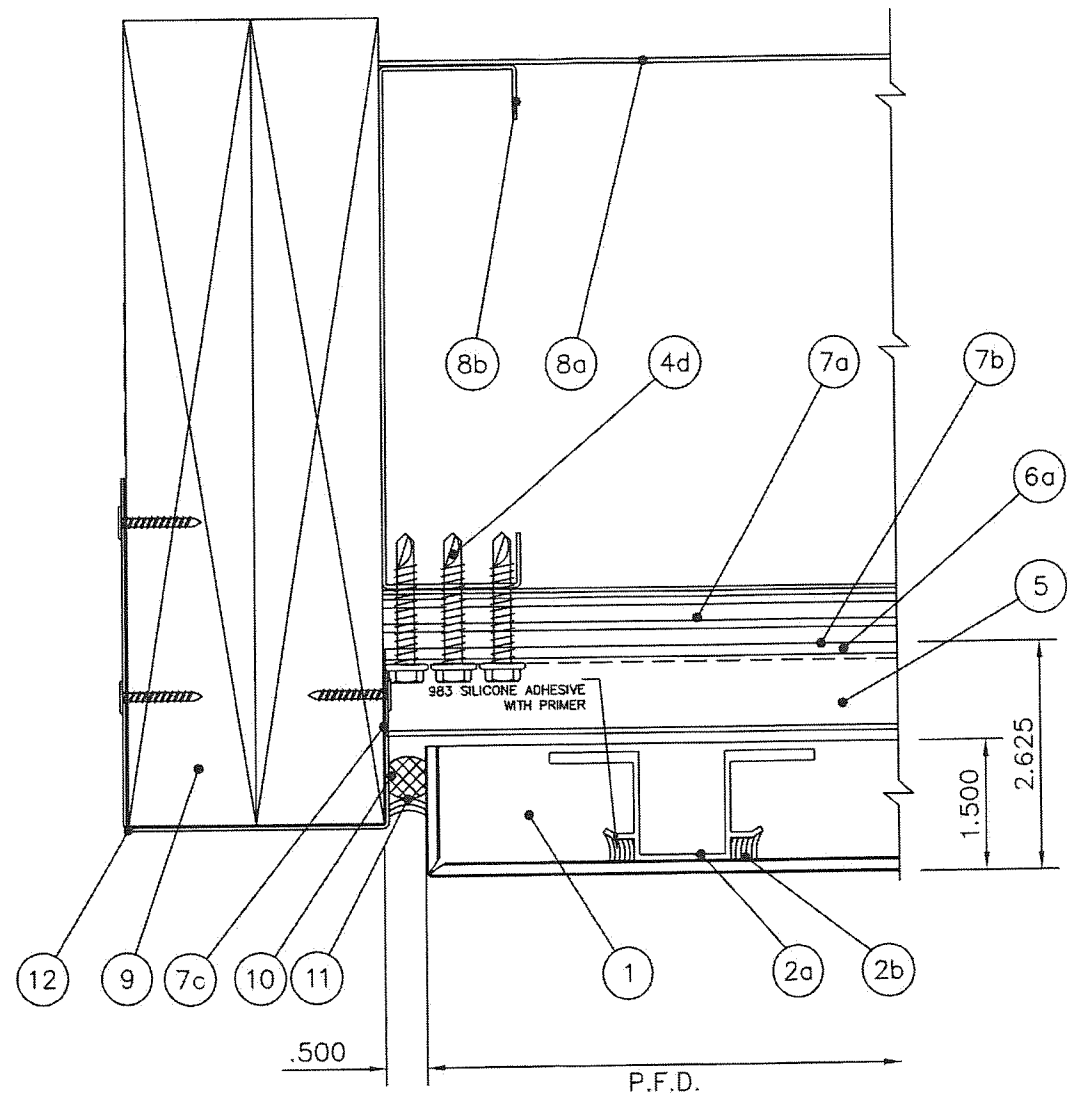


PRODUCT REVISED
 as complying with the Florida
 Building Code
 NOA-No. 19-0815.01
 Expiration Date 03/03/2025
 By [Signature]
 Miami-Dade Product Control

PRODUCT REVISED
 as complying with the Florida
 Building Code
 Acceptance No 15-9114.07
 Expiration Date 03/03/2020
 By [Signature]
 Miami-Dade Product Control

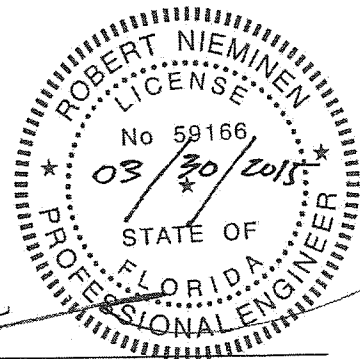


PROJECT NAME: MIAMI DADE BUILDING CODES		DATE: 02/05/2015	
CUSTOMER NAME: FIRESTONE BUILDING PRODUCTS		SCALE FACTOR: 1=2	
PANEL DESCRIPTION: SERIES 1000		DRAWING NUMBER: NPD2007-006401	
DRAWING DESCRIPTION: DETAILS		PAGE NUMBER: 401	
FIRESTONE BUILDING PRODUCTS		DRAWING NUMBER: NPD2007-006401	
1001 LUND BLVD. ANOKA, MINNESOTA 55303		PAGE NUMBER: 401	
NATIONWIDE 1-800-428-7737 LOCAL (763) 576-9595		FAB. NUMBER: 13294	
Copyright © by Firestone Building Products / UNA-CLAD			
Firestone BUILDING PRODUCTS UNA-CLAD			
** NOTE TO INSTALLER ** These drawings represent Firestone's interpretation of the original architect's drawings. It is the responsibility of the installer to verify these drawings with the actual field conditions and dimensions as well as all other trade and provide Firestone with all panel face dimensions for fabrication. Please note that Firestone will not accept any responsibility for any delays or costs incurred due to changes made after the project has been released for fabrication. Firestone reserves the right to pursue compensation for costs incurred due to any changes made after the release for fabrication date.			
NO.	DATE	BY	DESCRIPTION OF REVISIONS
1	2/05/15	LAC	UPDATED COMPANY NAME
2	2/24/09	JRS	ADDED STRUCTURAL ENG. REQ.

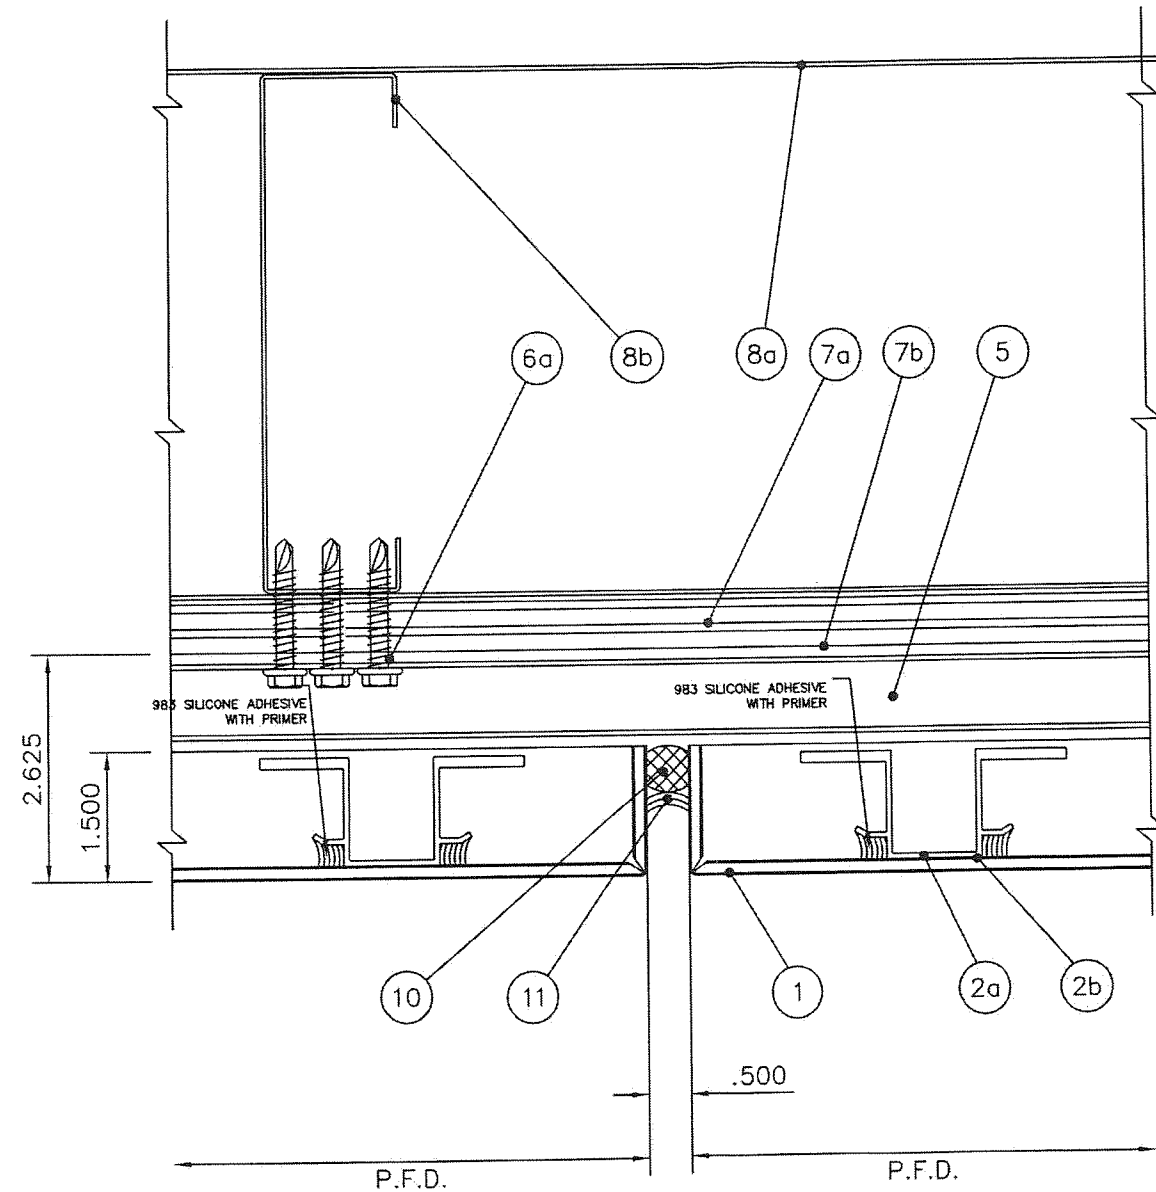

PRODUCT REVISED
as complying with the Florida
Building Code
NOA-No. **19-0815.01**
Expiration Date **03/03/2025**
By *[Signature]*
Miami-Dade Product Control



PRODUCT REVISED
as complying with the Florida
Building Code
Acceptance No **15-0114.07**
Expiration Date **03/03/2020**
By *[Signature]*
Miami-Dade Product Control

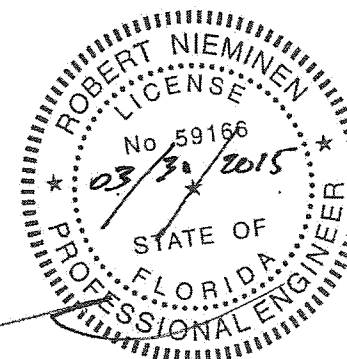

PROJECT NAME:	MIAMI DADE BUILDING CODES	DATE:	02/05/2015	NO.	DATE	BY	DESCRIPTION OF REVISIONS
CUSTOMER NAME:	FIRESTONE BUILDING PRODUCTS	SCALE FACTOR:	1=2	1	2/05/15	LAC	UPDATED COMPANY NAME
PANEL DESCRIPTION:	SERIES 1000	DRAWING NUMBER:	NPD2007-006402	2	2/24/09	JRS	ADDED STRUCTURAL ENG. REQ.
DRAWING DESCRIPTION:	DETAILS	PAGE NUMBER:	402	3			


**** NOTE TO INSTALLER ****
These drawings represent Firestone's interpretation of the original architectural drawings. It is the responsibility of the installer to coordinate these drawings with the actual field conditions and dimensions as well as all other drawings. Please note that Firestone will not accept any responsibility for any delays or costs incurred due to changes made after the project has been released for fabrication. Firestone reserves the right to pursue compensation for costs incurred due to any changes made after the release for fabrication date.

Firestone
BUILDING PRODUCTS
UNA-CLAD
1001 LUND BLVD. ANOKA, MINNESOTA 55303
NATIONWIDE 1-800-426-7737 LOCAL (763) 576-9595
Copyright © by Firestone Building Products / UNA-CLAD

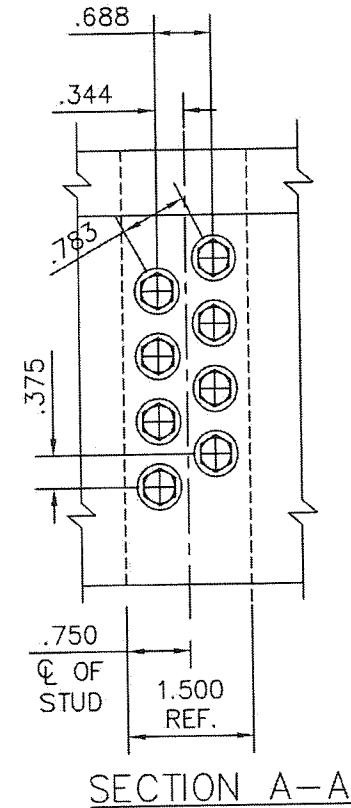
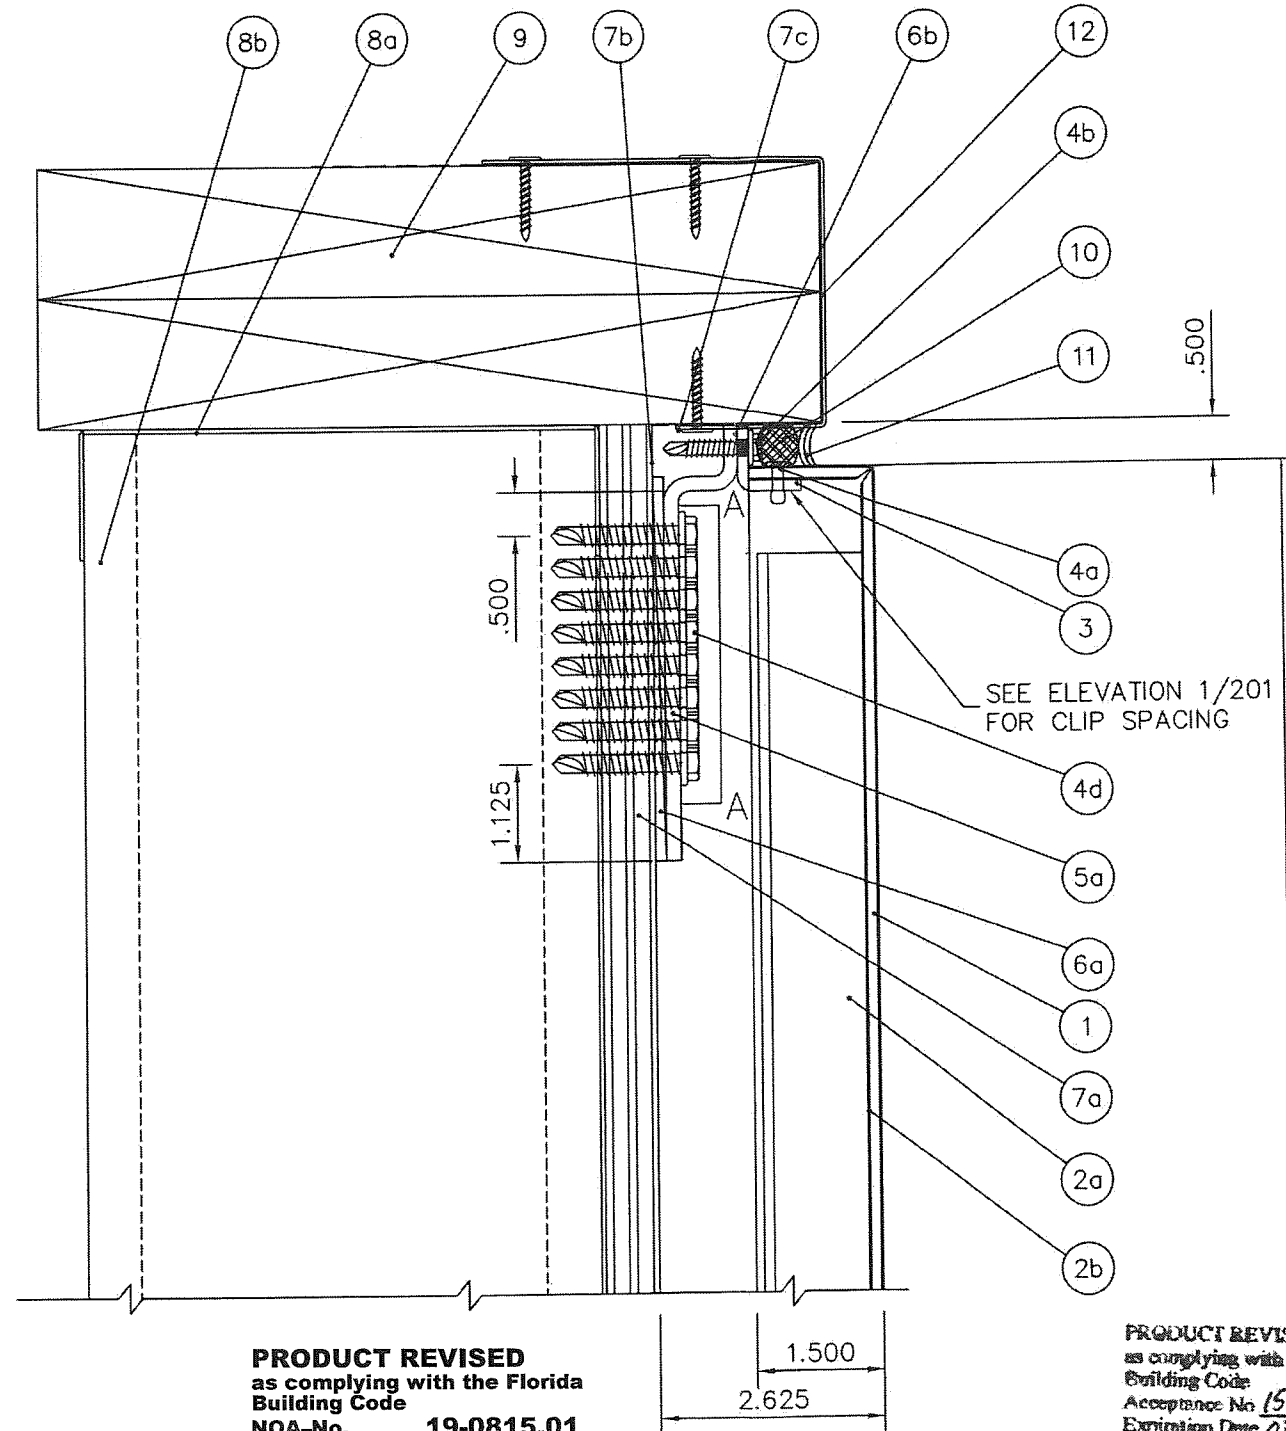


PRODUCT REVISED
as complying with the Florida
Building Code
NOA-No. **19-0815.01**
Expiration Date **03/03/2025**
By *[Signature]*
Miami-Dade Product Control

PRODUCT REVISED
as complying with the Florida
Building Code
Acceptance No. **15-0114.07**
Expiration Date **03/03/2020**
By *[Signature]*
Miami-Dade Product Control

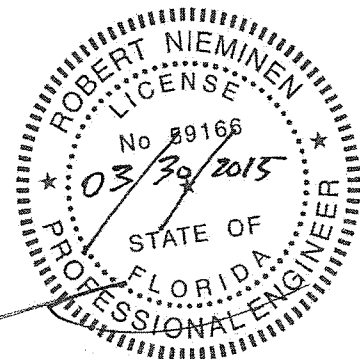


PROJECT NAME: MIAMI DADE BUILDING CODES		DATE: 02/05/2015	
CUSTOMER NAME: FIRESTONE BUILDING PRODUCTS		SCALE FACTOR: 1=2	
PANEL DESCRIPTION: SERIES 1000		DRAFTER: LCA	
DRAWING DESCRIPTION: DETAILS		DRAWING NUMBER: NPD2007-006403	
FIRESTONE BUILDING PRODUCTS		PAGE NUMBER:	
1001 LUND BLVD. ANOKA, MINNESOTA 55303		403	
NATIONWIDE 1-800-428-7737 LOCAL (763) 576-9595			
Copyright © by Firestone Building Products / UNA-CJO			
** NOTE TO INSTALLER **			
These drawings represent Firestone's interpretation of the original			
specifications and drawings. It is the responsibility of the installer to			
coordinate these drawings with the actual field conditions and			
dimensions as well as all other trade and provide Firestone			
with all panel face dimensions for fabrication. Please note that			
Firestone will not accept any responsibility for any delays			
or costs incurred due to changes made after the project has been			
released for fabrication. Firestone reserves the right to			
pursue compensation for costs incurred due to any changes made			
after the release for fabrication date.			
NO.	DATE	BY	DESCRIPTION OF REVISIONS
1	2/05/15	LAC	UPDATED COMPANY NAME
2	2/24/09	JRS	ADDED STRUCTURAL ENG. REQ.

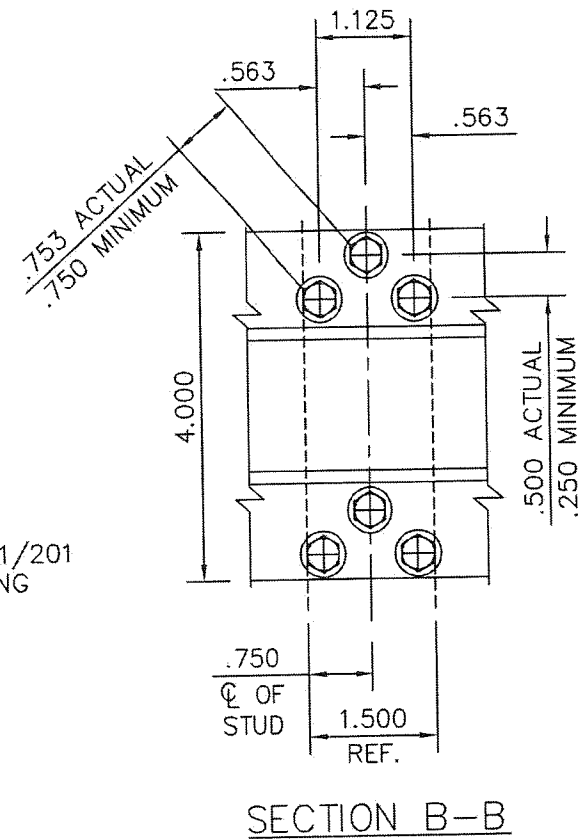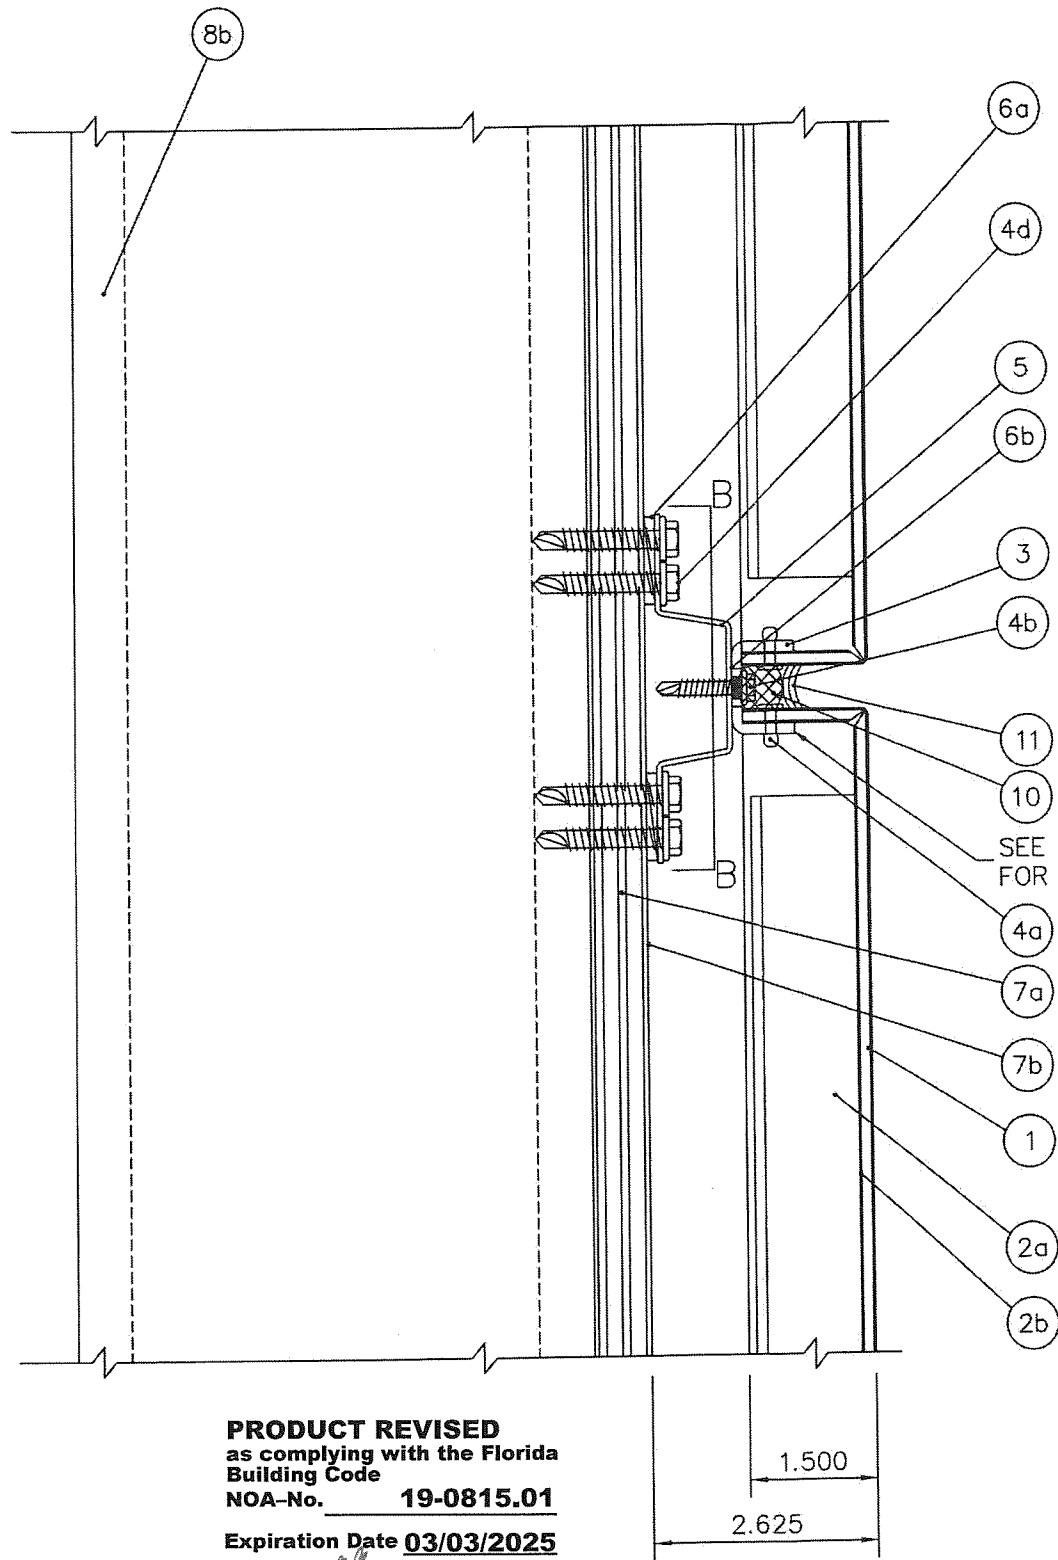


PRODUCT REVISED
 as complying with the Florida
 Building Code
 NOA-No. **19-0815.01**
 Expiration Date **03/03/2025**
 By *[Signature]*
 Miami-Dade Product Control

PRODUCT REVISED
 as complying with the Florida
 Building Code
 Acceptance No. *15-0114-P7*
 Expiration Date *03/03/2025*
 By *[Signature]*
 Miami-Dade Product Control

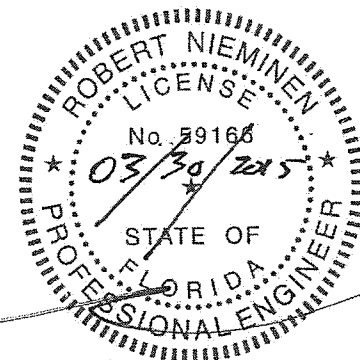


PROJECT NAME: MIAMI DADE BUILDING CODES		DATE: 2/05/15		UPDATED COMPANY NAME	
CUSTOMER NAME: FIRESTONE BUILDING PRODUCTS		DATE: 2/24/09		ADDED STRUCTURAL ENG. REQ.	
PANEL DESCRIPTION: SERIES 1000		NO.		BY	
DRAWING DESCRIPTION: DETAILS		DATE		DESCRIPTION OF REVISIONS	

Firestone
 BUILDING PRODUCTS
UNACAD
 1001 LUND BLVD. ANOKA, MINNESOTA 55303
 NATIONWIDE 1-800-426-7737 LOCAL (763) 578-9595
 Copyright © by Firestone Building Products / UNA-CAD

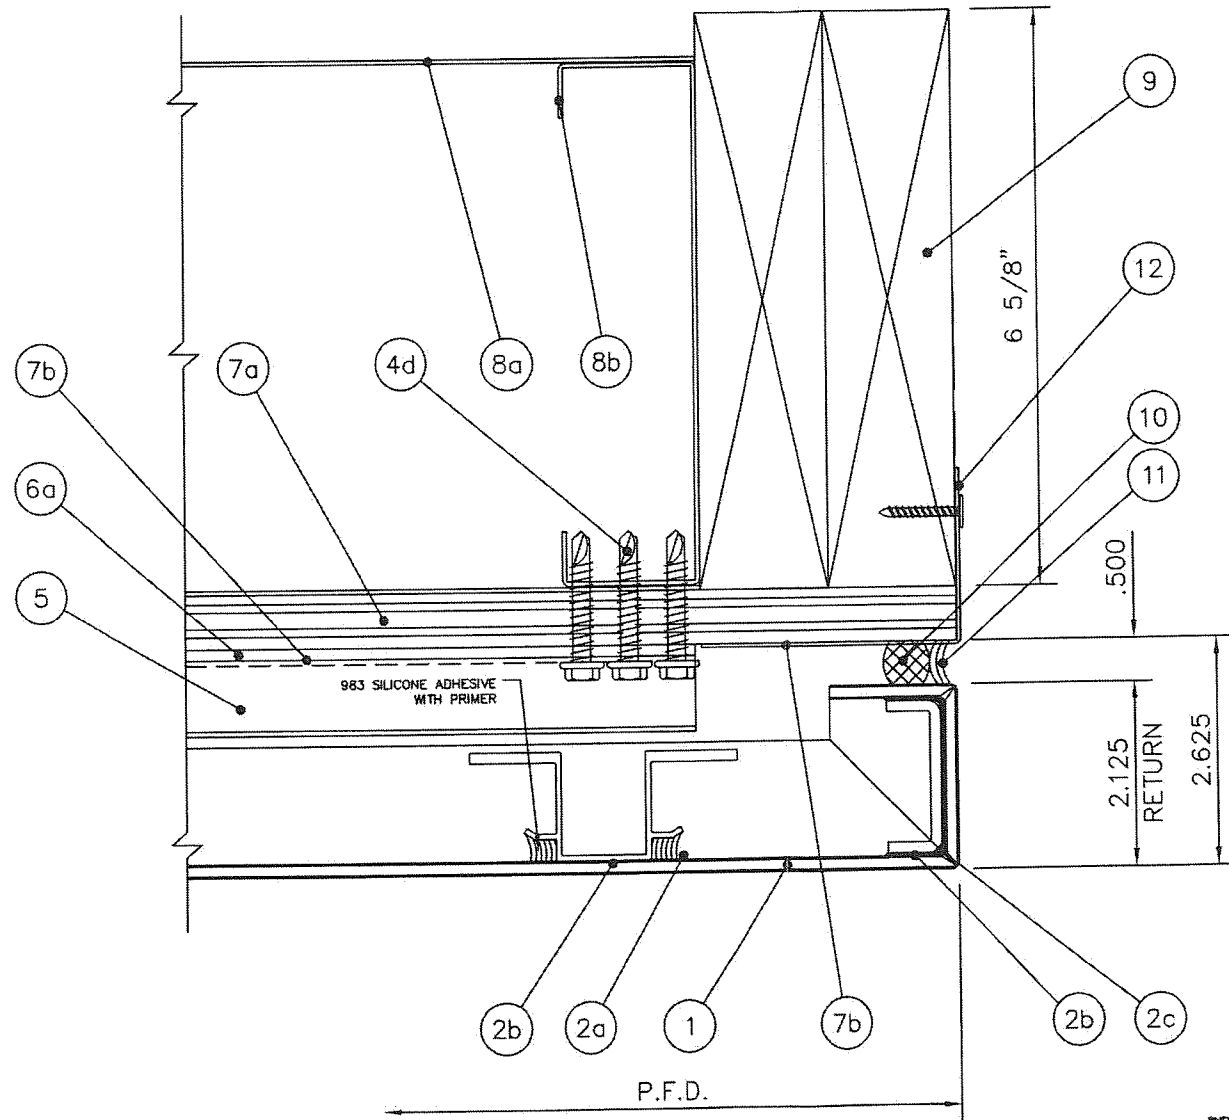


PRODUCT REVISED
as complying with the Florida
Building Code
Acceptance No 15-0114.07
Expiration Date 03/03/2020
By [Signature]
Miami-Dade Product Control

PRODUCT REVISED
as complying with the Florida
Building Code
NOA-No. **19-0815.01**
Expiration Date **03/03/2025**
By [Signature]
Miami-Dade Product Control

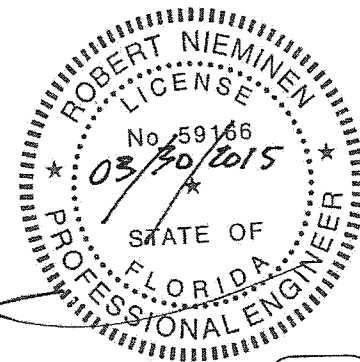


PROJECT NAME: MIAMI DADE BUILDING CODES		DATE: 02/05/2015	
CUSTOMER NAME: FIRESTONE BUILDING PRODUCTS		SCALE FACTOR: 1=2	
PANEL DESCRIPTION: SERIES 1000		DRAFTER: LAC	
DRAWING DESCRIPTION: DETAILS		DRAWING NUMBER: NPD2007-006406	
		PAGE NUMBER:	
Firestone BUILDING PRODUCTS UNACAD 1001 LUND BLVD. ANOKA, MINNESOTA 55303 NATIONWIDE 1-800-426-7737 LOCAL (763) 576-9595 Copyright © by Firestone Building Products / UNA-CAD		** NOTE TO INSTALLER ** These drawings represent Firestone's interpretation of the original architectural drawings. It is the responsibility of the installer to coordinate these drawings with the actual product and dimensions and face dimensions for fabrication. Please note that Firestone will not accept any responsibility for any delays or costs incurred due to changes made after the project has been released for fabrication. Firestone reserves the right to pursue compensation for costs incurred due to any changes made after the release for fabrication date.	
NO.	DATE	BY	DESCRIPTION OF REVISIONS
1	2/05/15	LAC	UPDATED COMPANY NAME
2	2/24/09	JRS	ADDED STRUCTURAL ENG. REQ.

LOCATE CLIPS 15" O.C.

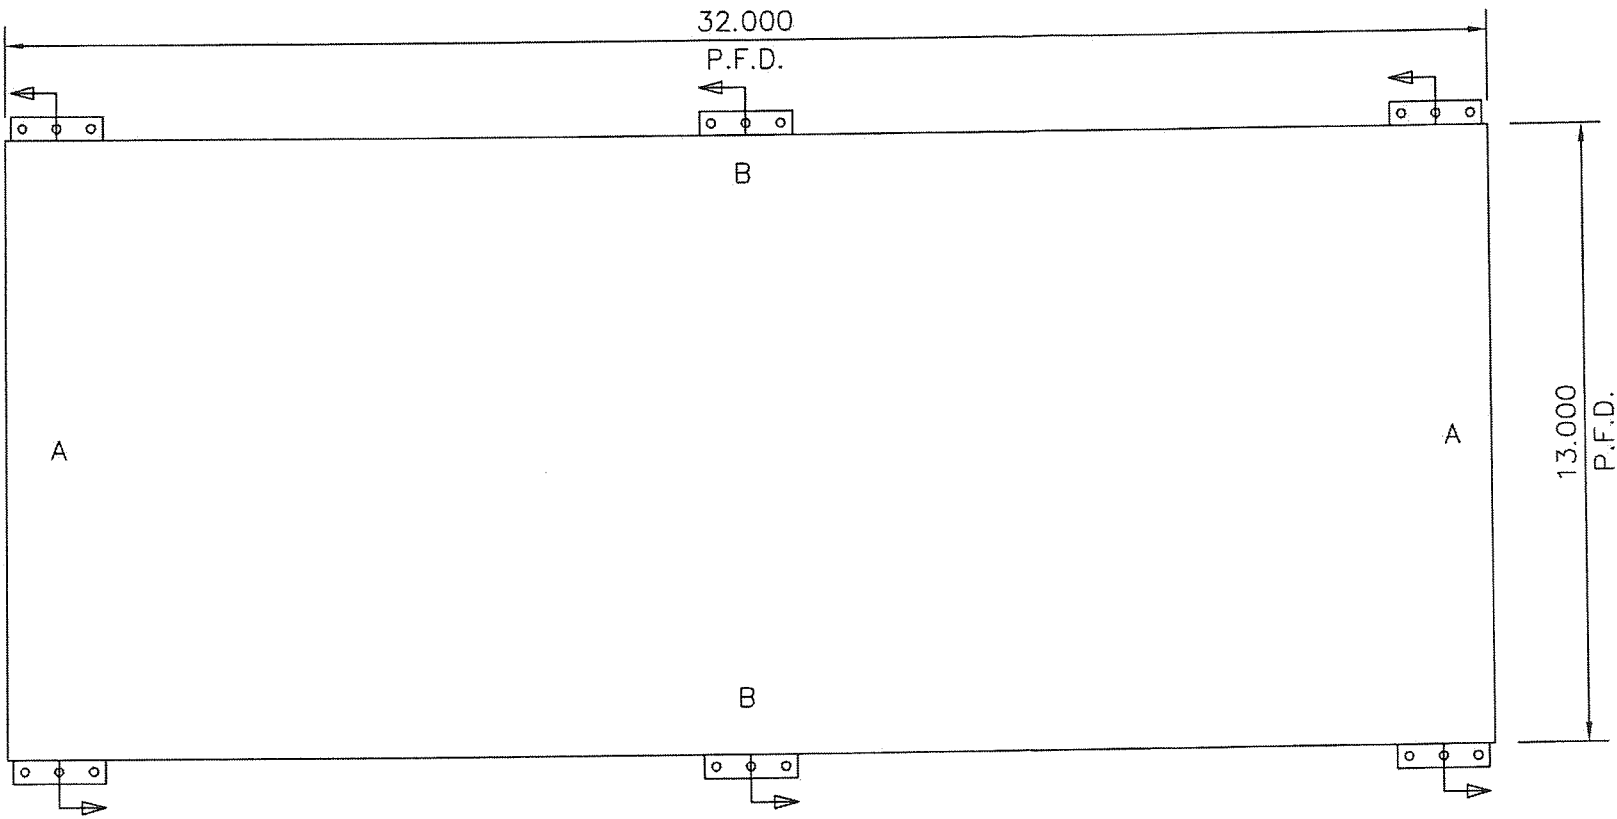

PRODUCT REVISED
as complying with the Florida
Building Code
Acceptance No 15-0114.07
Expiration Date 03/03/2020
By *[Signature]*
Miami-Dade Product Control

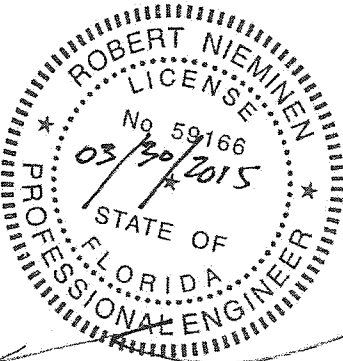


PRODUCT REVISED
as complying with the Florida
Building Code
NOA-No. 19-0815.01
Expiration Date 03/03/2025
By *[Signature]*
Miami-Dade Product Control

FINISH SIDE UP
1001
GRAIN DIRECTION

FACE = + 1.430


TOP

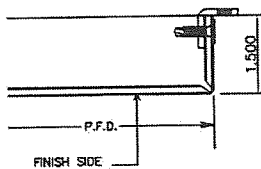

DETAIL B

FACE = + 1.430


BOTTOM

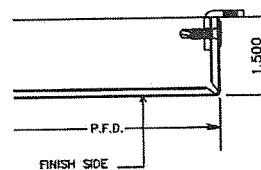

DETAIL B

FACE = + 1.430


LEFT

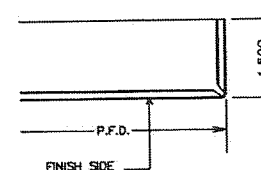

DETAIL A

FACE = + 1.430

RIGHT

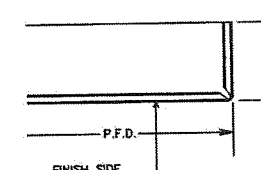

DETAIL A

10 OF 24
PAGES

Deflection Criteria: L/60

Windload: 120 P.S.F.

Maximum Clip Spacing: 15 inches

Firestone

BUILDING PRODUCTS

UNA-CLAD

NATIONWIDE 1-800-426-7737 LOCAL (763) 576-9595
Copyright © by Firestone Building Products / UNA-CLAD

PANEL DESCRIPTION SERIES 1000

PANEL NUMBER	QTY.	WIDTH	LENGTH
1001	4	13.000	32.000

PFD = PANEL FACE DIMENSION

CUSTOMER: FIRESTONE BUILDING PRODUCTS

FAB NUMBER: 13294

MATERIAL: Composite

THICKNESS: 4mm

FINISH: Bone White

RELEASE: 1

DRAWING NO. NPD2007-006 REL1 PN1001.dwg


PRE: ☒ POST: ☐ PAGE NO. 1 of 4

DRAWN BY: LAC

SCALE: 1=4


DATE: 02/05/2015

LOCATE CLIPS 15" O.C.

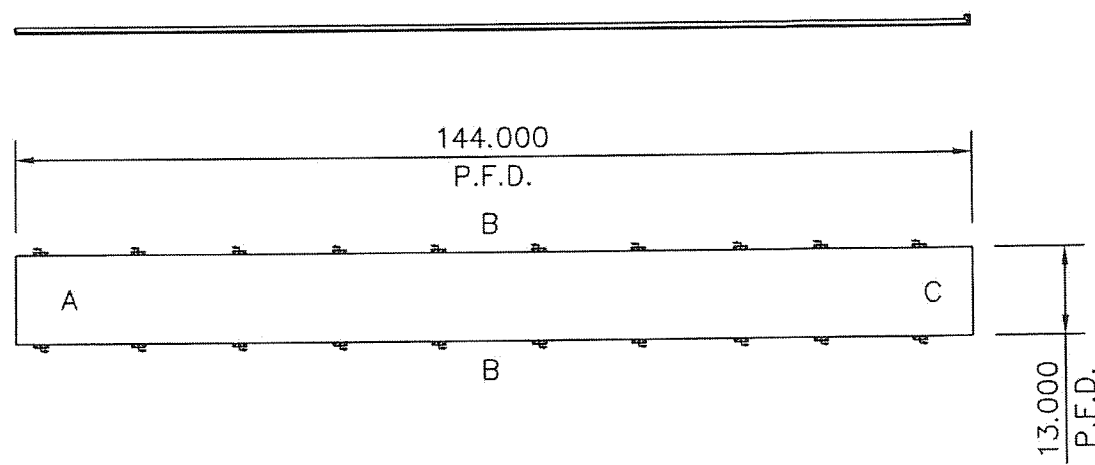

PRODUCT REVISED
as complying with the Florida
Building Code
NOA-No. **19-0815.01**
Expiration Date **03/03/2025**
By *[Signature]*
Miami-Dade Product Control


PRODUCT REVISED
as complying with the Florida
Building Code
Acceptance No *15-0114.07*
Expiration Date *03/03/2020*
By *[Signature]*
Miami-Dade Product Control

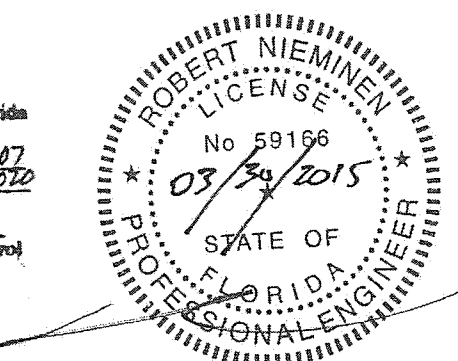

FINISH SIDE UP
1002
GRAIN DIRECTION

FACE = + 1.430


TOP

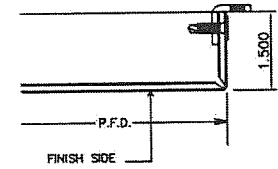

DETAIL B

FACE = + 1.430


BOTTOM

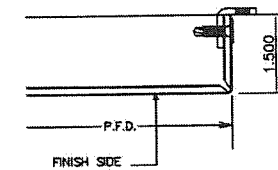

DETAIL B

FACE = + 1.430


LEFT

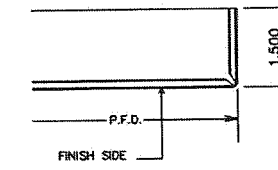

DETAIL A

FACE = + 3.485

RIGHT

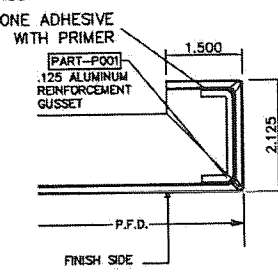


DETAIL C

110F24
PAGES

Deflection Criteria: L/60 Windload: 120 P.S.F. Maximum Clip Spacing: 15 inches


Firestone BUILDING PRODUCTS UNA-CLAD NATIONWIDE 1-800-426-7737 LOCAL (763) 576-9595 Copyright © by Firestone Building Products / UNA-CLAD	PANEL DESCRIPTION SERIES 1000				CUSTOMER: FIRESTONE BUILDING PRODUCTS			DRAWN BY: LAC	
	PANEL NUMBER	QTY.	WIDTH	LENGTH		FAB NUMBER: 13294		RELEASE: 1	SCALE: 1=28
	1002	4	13.000	144.000		MATERIAL: Composite			DATE: 02/05/2015
	PFD = PANEL FACE DIMENSION					THICKNESS: 4mm		DRAWING NO. NPD2007-006 REL1 PN1002.dwg	
						FINISH: Bone White		PRE: ☒ POST: ☐	PAGE NO. 2 of 4

FACE = + 1.430

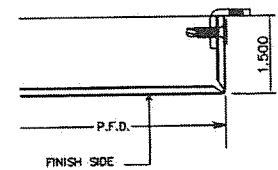


DETAIL B

FACE = + 1.430

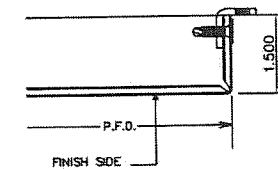


DETAIL B

FACE = + 1.430

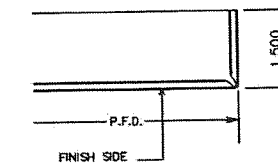


DETAIL A

FACE = + 1.430

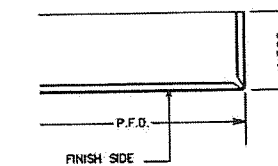


DETAIL A

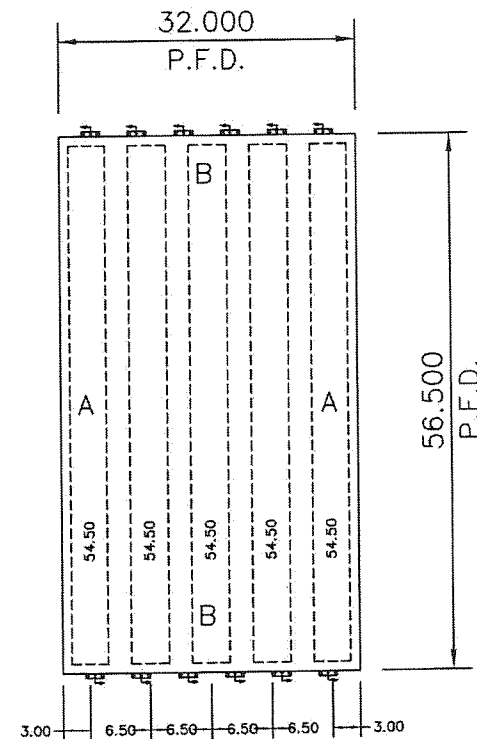

By 
Miami-Dade Product Control

By [Signature]
Miami Dade Product Control

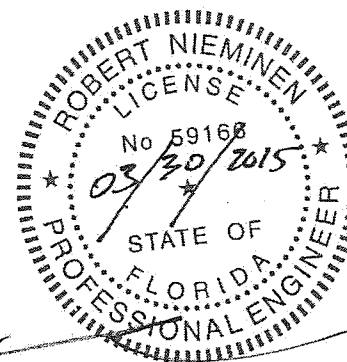

FINISH SIDE UP
1003
GRAIN DIRECTION

12 OF 24
PAGES

Maximum Clip Spacing: 5 inches

UNA CLAD

NATIONWIDE 1-800-426-7737 LOCAL (763) 576-9595
Copyright © by Firestone Building Products / UNA-CLAD

PANEL DESCRIPTION		SERIES 1000	
PANEL NUMBER	QTY.	WIDTH	LENGTH
1003	4	56.500	32.000
PFD = PANEL FACE DIMENSION			

CUSTOMER: FIRESTONE BUILDING PRODUCTS

FAB NUMBER: 13294

RELEASE: 1

DRAWN BY: LAC

SCALE: 1=20

DATE: 02/05/2015


MATERIAL: Composite

DRAWING NO. NPD2007-006 REL1 PN1003.dwg

FINISH: Bone White


PRE: ☒ POST: ☐ PAGE NO. 3 of 4

LOCATE CLIPS 5" O.C.

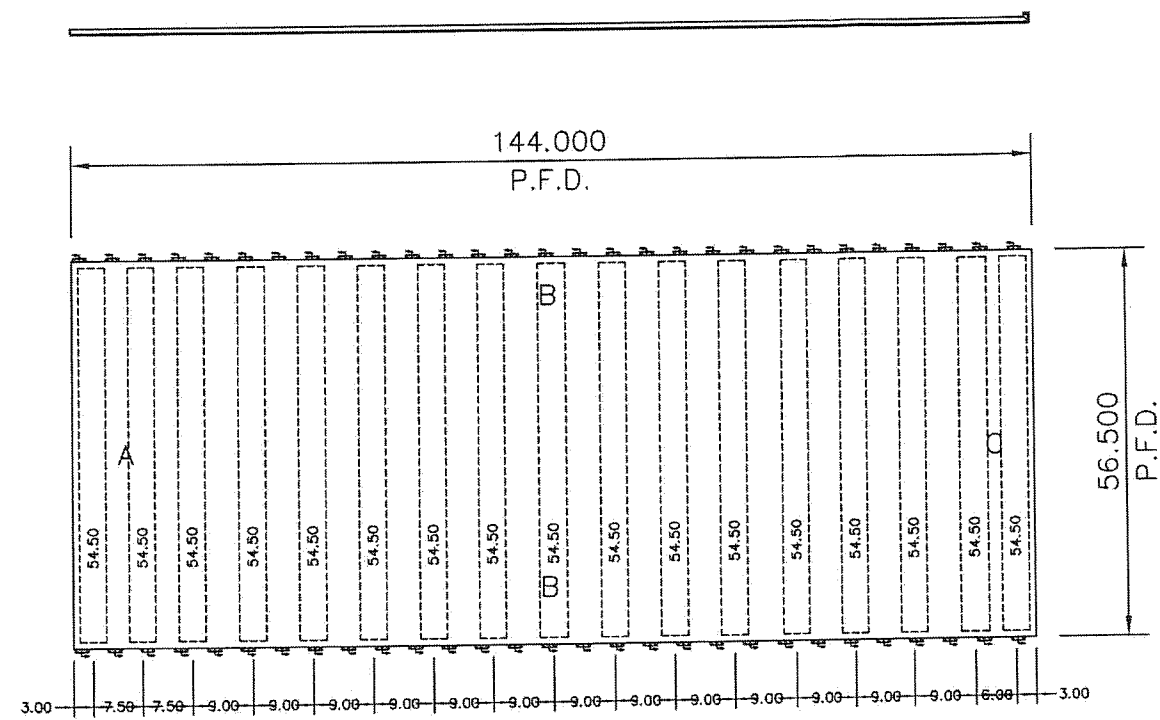

PRODUCT REVISED
as complying with the Florida
Building Code
NOA-No. **19-0815.01**
Expiration Date **03/03/2025**
By *[Signature]*
Miami-Dade Product Control


PRODUCT REVISED
as complying with the Florida
Building Code
Acceptance No. **15-0114.07**
Expiration Date **03/03/2020**
By *[Signature]*
Miami-Dade Product Control

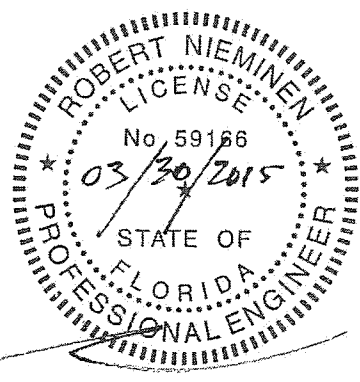

FINISH SIDE UP
1004
GRAIN DIRECTION

FACE = + 1.430


TOP

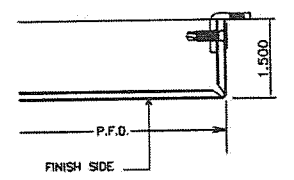

DETAIL B

FACE = + 1.430


BOTTOM

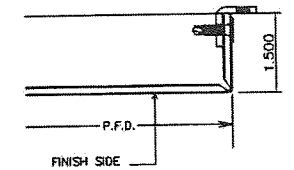

DETAIL B

FACE = + 1.430


LEFT

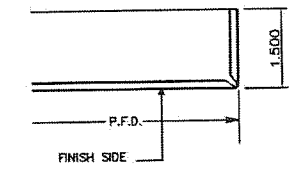

DETAIL A

FACE = + 3.485

RIGHT

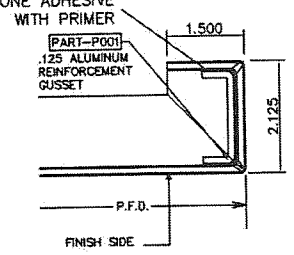

DETAIL C


13 OF 24
PAGES

Deflection Criteria: L/60 Windload: 120 P.S.F. Maximum Clip Spacing: 20 inches w/ 16ga metal substrate


Firestone
BUILDING PRODUCTS
UNA-CLAD
NATIONWIDE 1-800-426-7737 LOCAL (763) 576-9595
Copyright © by Firestone Building Products / UNA-CLAD

PANEL DESCRIPTION SERIES 1000			
PANEL NUMBER	QTY.	WIDTH	LENGTH
1004	4	56.500	144.000
PFD = PANEL FACE DIMENSION			

CUSTOMER: FIRESTONE BUILDING PRODUCTS		DRAWN BY: LAC	
FAB NUMBER: 13294		RELEASE: 1	SCALE: 1=28
MATERIAL: Composite		DATE: 02/05/2015	
THICKNESS: 4mm		DRAWING NO. NPD2007-006 REL1 PN1004.dwg	
FINISH: Bone White		PRE: ☒ POST: ☐	PAGE NO. 4 of 4

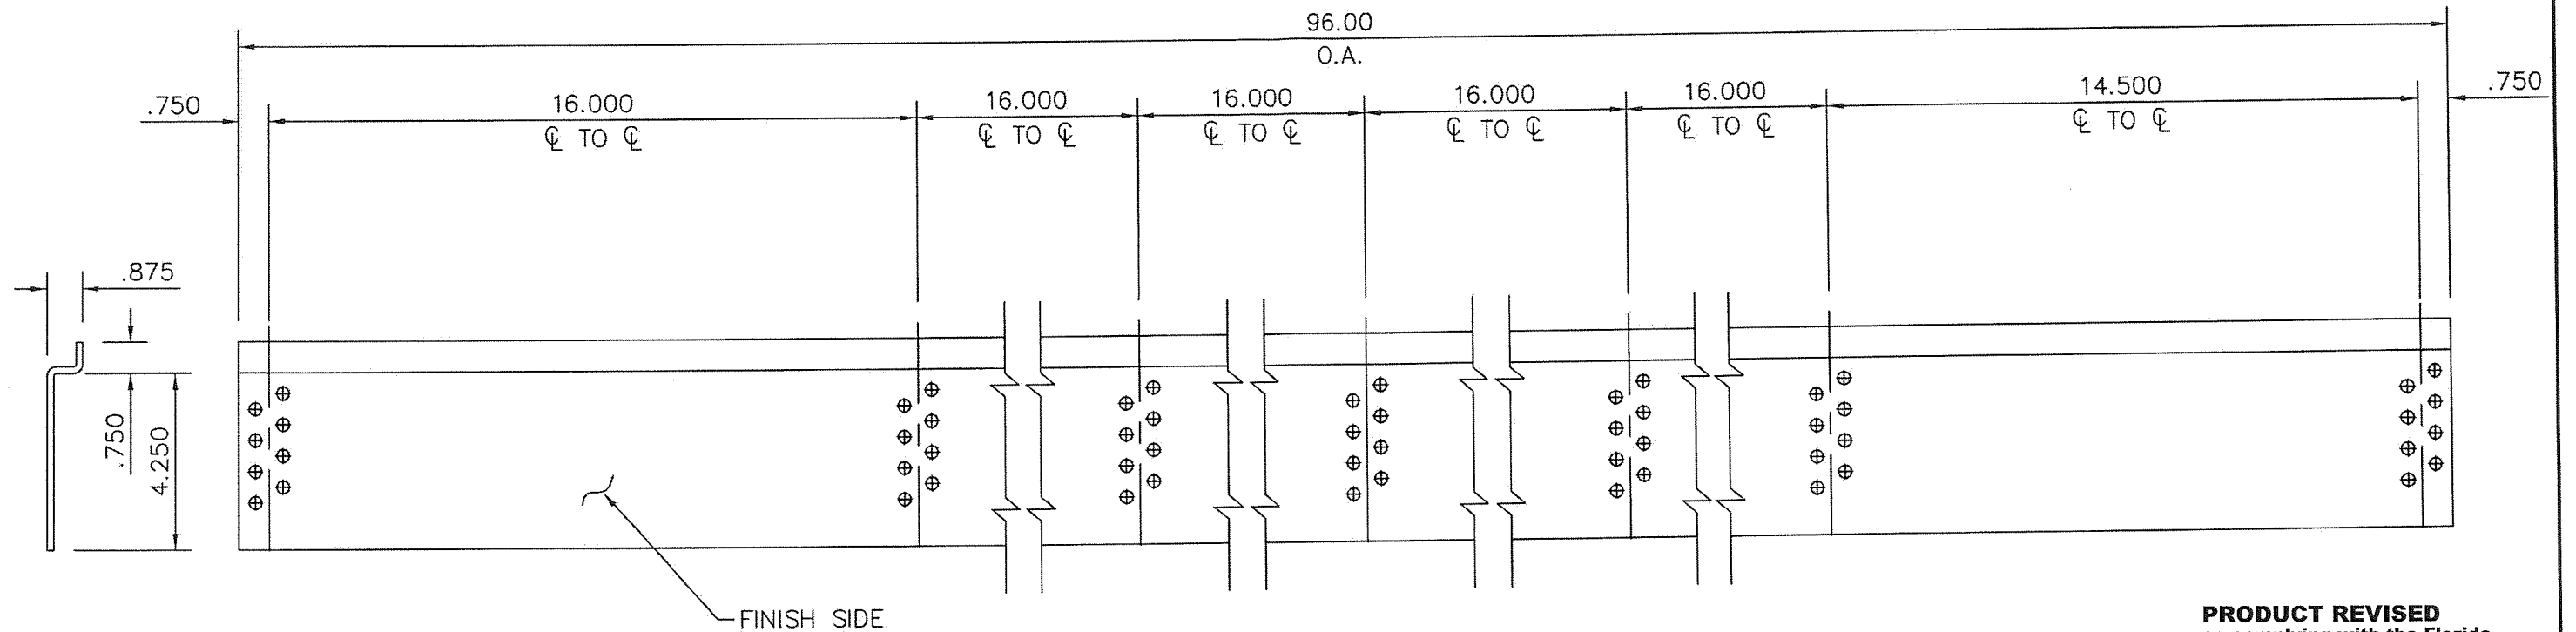


FINISH SIDE

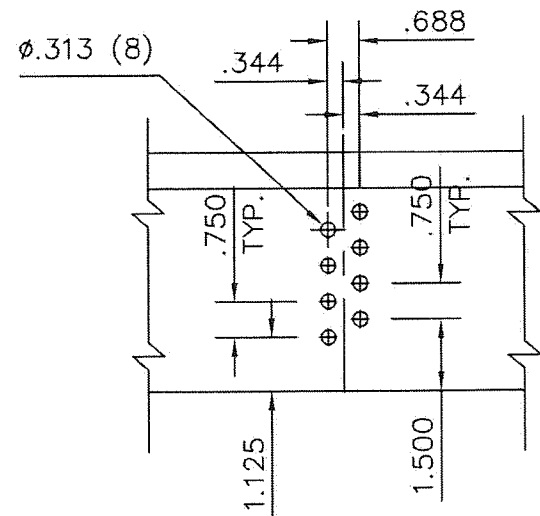

DESCRIPTION	"Z" SUBGRIT			
PART #	QTY.	LENGTH	FIELD APPLIED	SHOP APPLIED
P001	4	96.00		X

PRODUCT REVISED
as complying with the Florida
Building Code
NOA-No. **19-0815.01**
Expiration Date **03/03/2025**
By *[Signature]*
Miami-Dade Product Control

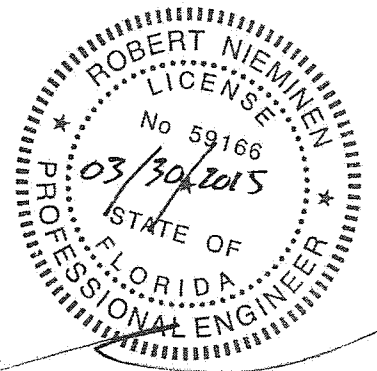

PRODUCT REVISED
as complying with the Florida
Building Code
Acceptance No **15-0114-07**
Expiration Date **03/03/2024**
By *[Signature]*
Miami-Dade Product Control

14 OF 24
PAGES





NATIONWIDE 1-800-426-7737 LOCAL (763) 576-9595
Copyright © by Firestone Building Products / UNA-CLAD

PANEL DESCRIPTION Series 1000

PANEL NUMBER	QTY.	WIDTH	LENGTH

PFD = PANEL FACE DIMENSION


CUSTOMER: FIRESTONE BUILDING PRODUCTS		DRAWN BY: LAC	
FAB NUMBER: 13294		RELEASE: 1	
MATERIAL: GALV. STEEL		DATE: 02/05/2015	
THICKNESS: 8 Ga. (0.164)		DRAWING NO. NPD2007-006 Rel1 P001.dwg	
FINISH: N/A		PRE ☐ POST ☐ PAGE NO. P1	

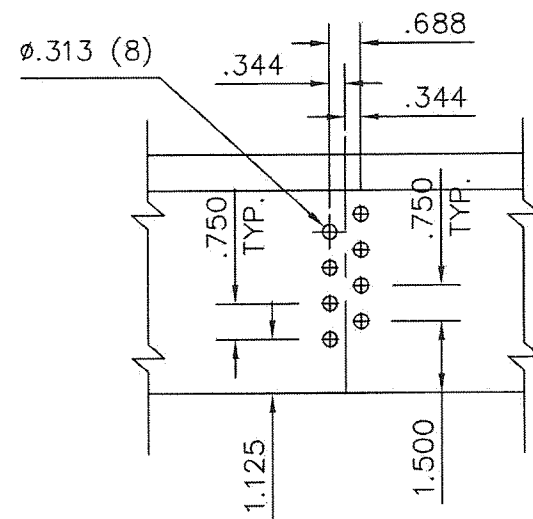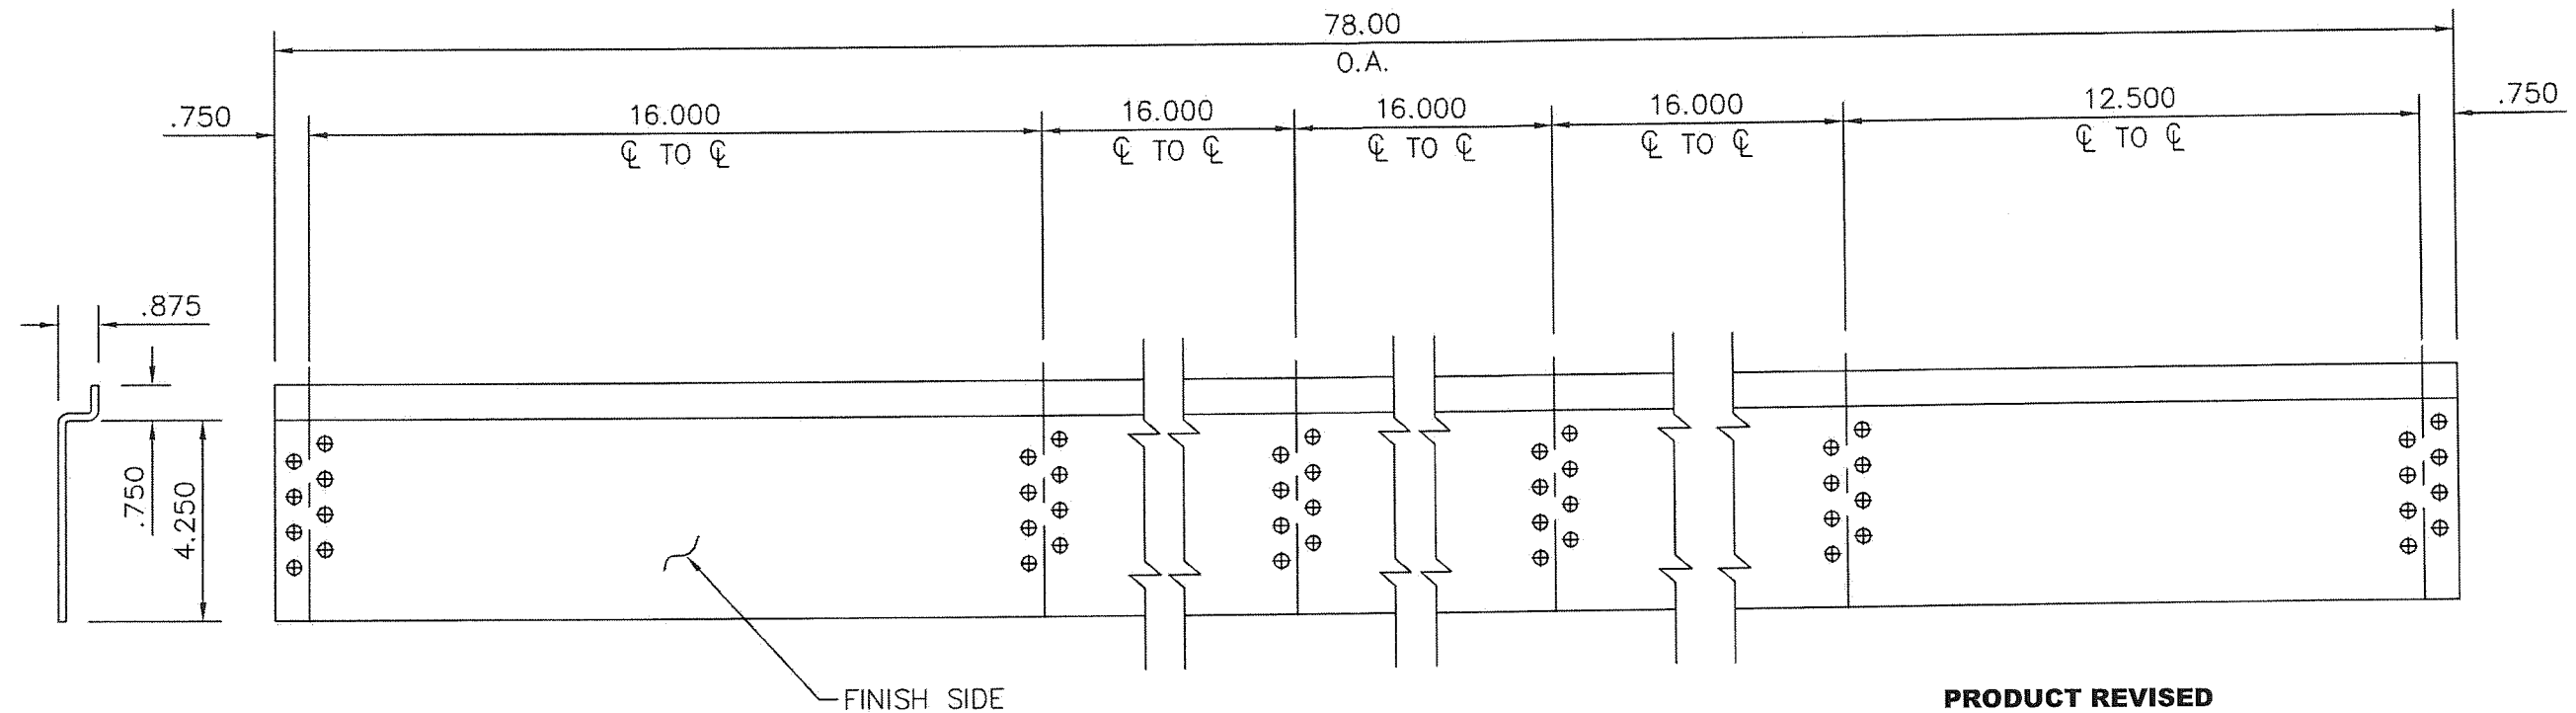

PRODUCT REVISED
as complying with the Florida
Building Code
NOA-No. **19-0815.01**
Expiration Date **03/03/2025**
By *[Signature]*
Miami-Dade Product Control

DESCRIPTION	"Z" REINFORCEMENT			
PART #	QTY.	LENGTH	FIELD APPLIED	SHOP APPLIED
P002	4	78.00		X

PRODUCT REVISED
as complying with the Florida
Building Code
Acceptance No **15-0114.07**
Expiration Date **03/03/2020**
By *[Signature]*
Miami-Dade Product Control


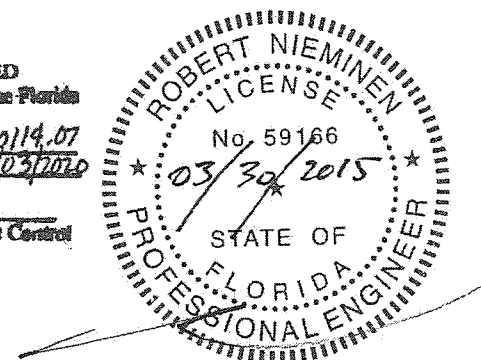


15 OF 24
PAGES

PANEL DESCRIPTION Series 1000

PANEL NUMBER	QTY.	WIDTH	LENGTH
PFD = PANEL FACE DIMENSION			


CUSTOMER: FIRESTONE BUILDING PRODUCTS		DRAWN BY: LAC
FAB NUMBER: 13294	RELEASE: 1	SCALE: 1=4
MATERIAL: GALV. STEEL		DATE: 02/05/2015
THICKNESS: 8 Ga. (0.164)	DRAWING NO. NPD2007-006 Rel1 P002.dwg	
FINISH: N/A	PRE: ☐ POST: ☐ PAGE NO. P2	

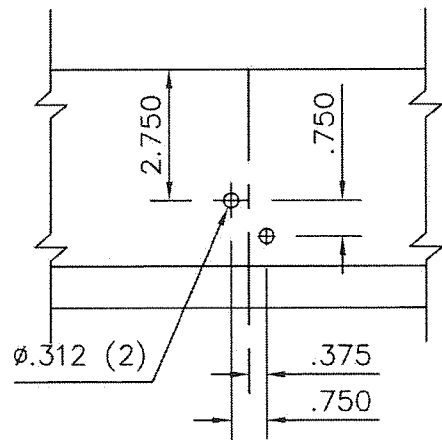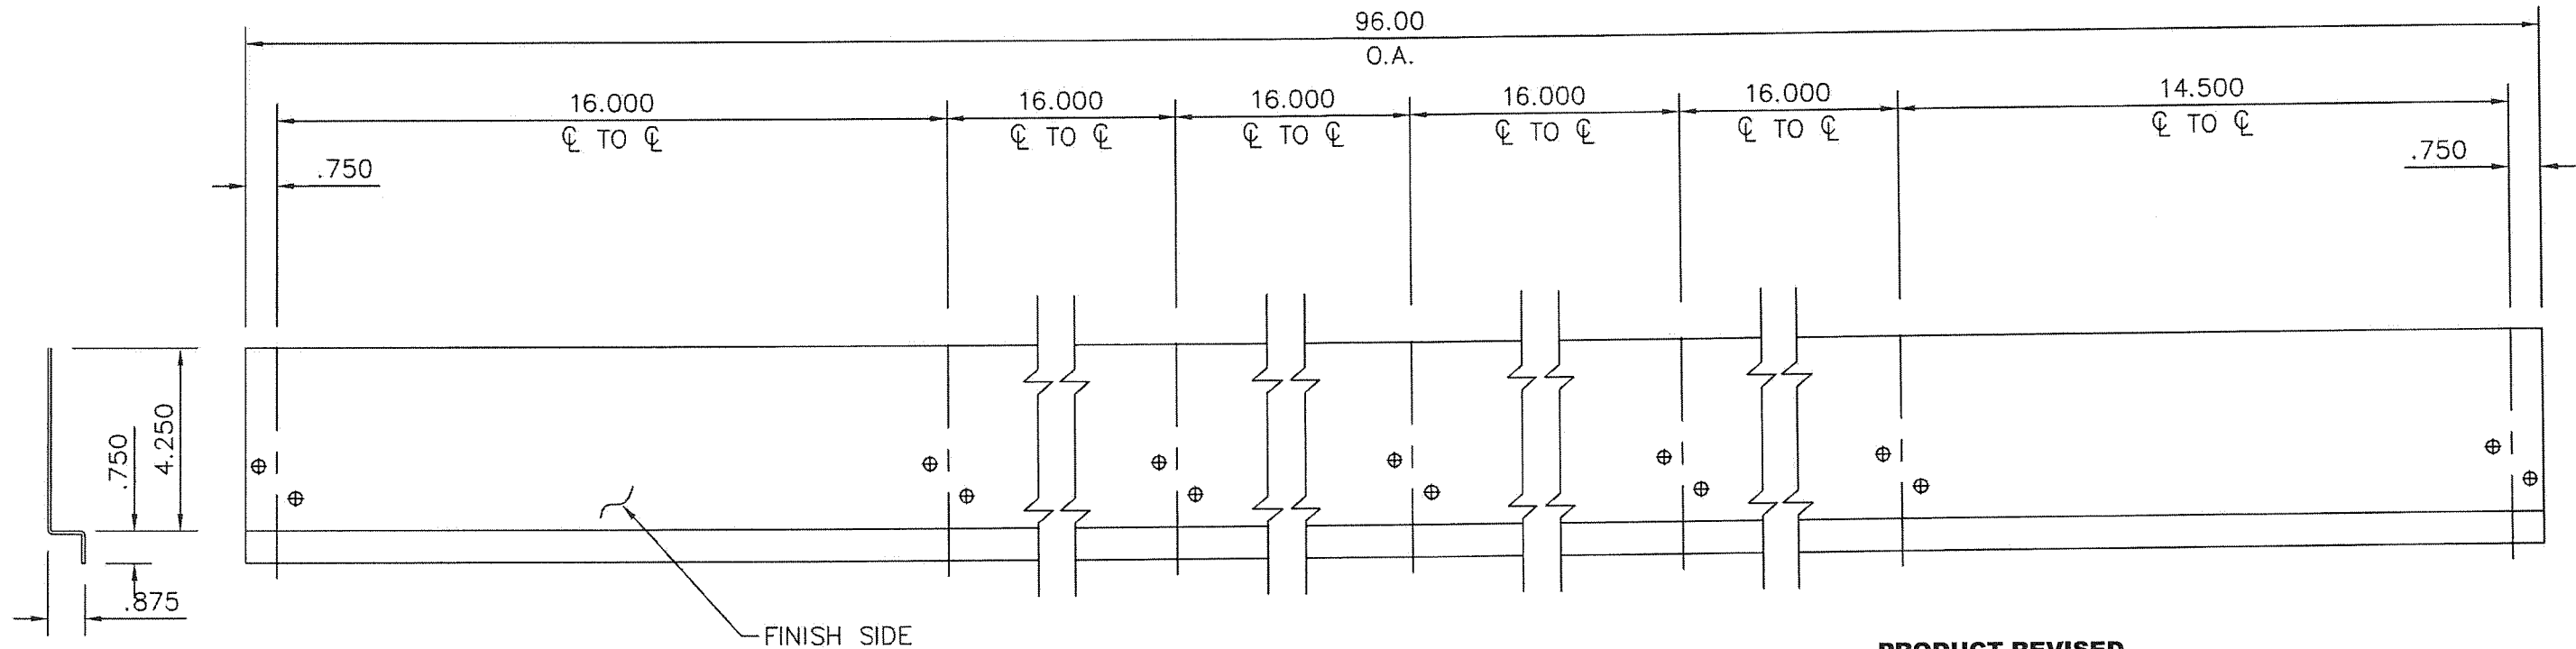

PRODUCT REVISED
 as complying with the Florida
 Building Code
 NOA-No. **19-0815.01**
 Expiration Date **03/03/2025**
 By *[Signature]*
 Miami-Dade Product Control



DESCRIPTION	"Z" SUBGRIT			
	PART #	QTY.	LENGTH	FIELD APPLIED
	P003	4	96.00	X

PRODUCT REVISED
 as complying with the Florida
 Building Code
 Acceptance No *15-0114-07*
 Expiration Date *03/03/2020*
 By *[Signature]*
 Miami-Dade Product Control

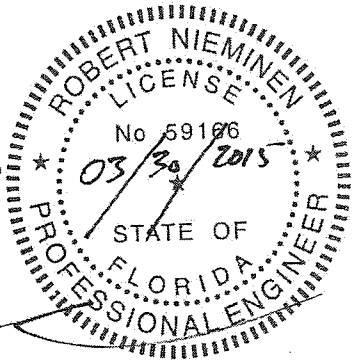

16 OF 24
PAGES


PANEL DESCRIPTION Series 1000				CUSTOMER: FIRESTONE BUILDING PRODUCTS		DRAWN BY: LAC	
PANEL NUMBER	QTY.	WIDTH	LENGTH	FAB NUMBER: 13294		RELEASE: 1	
				MATERIAL: GALV. STEEL		DATE: 02/05/2015	
				THICKNESS: 14 Ga. (0.075)		DRAWING NO. NPD2007-006 Rel1 P003.dwg	
PFD = PANEL FACE DIMENSION				FINISH: N/A		PRE: ☐ POST: ☐ PAGE NO. P3	

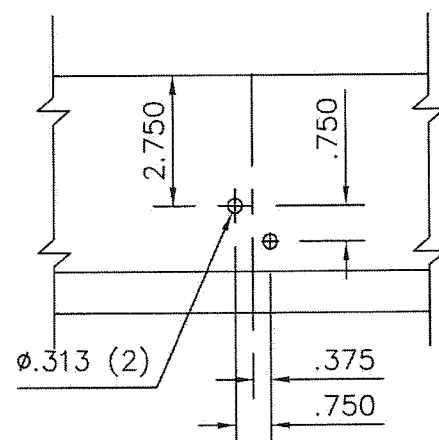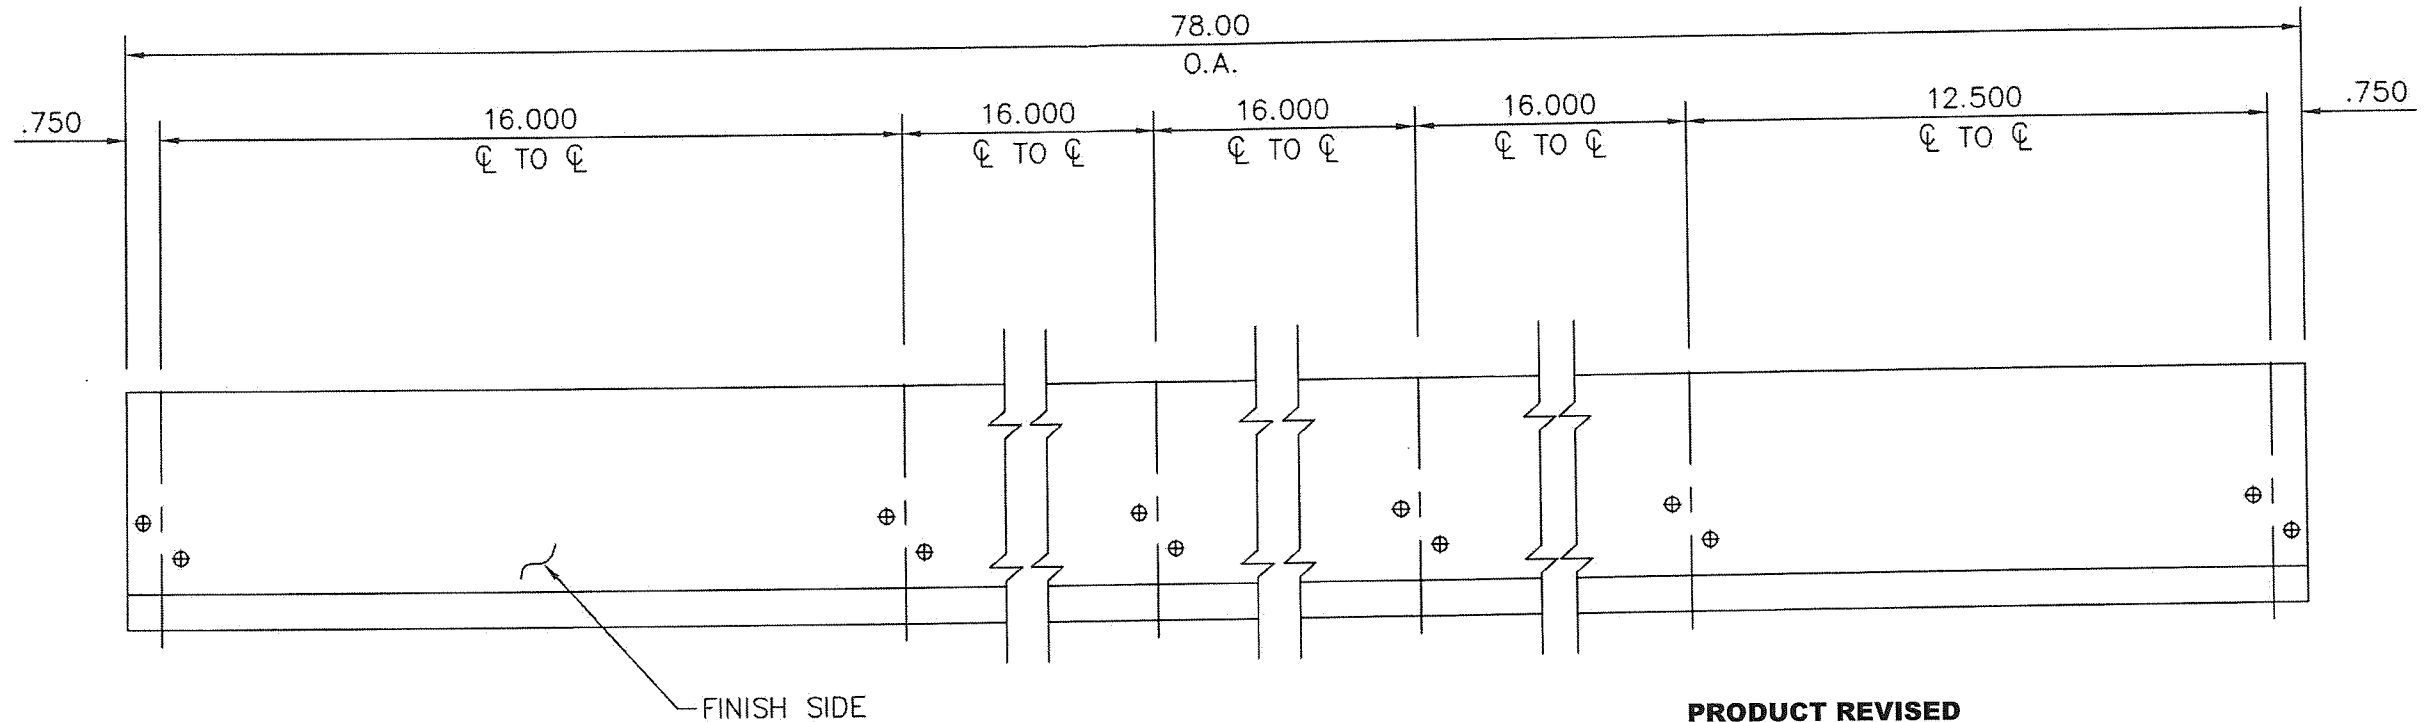

PRODUCT REVISED
as complying with the Florida
Building Code
NOA-No. **19-0815.01**
Expiration Date **03/03/2025**
By *[Signature]*
Miami-Dade Product Control

DESCRIPTION	"Z" SUBGRIT			
PART #	QTY.	LENGTH	FIELD APPLIED	SHOP APPLIED
P004	4	78.00		X

PRODUCT REVISED
as complying with the Florida
Building Code
Acceptance No. **15-0114.07**
Expiration Date **03/03/2020**
By *[Signature]*
Miami-Dade Product Control

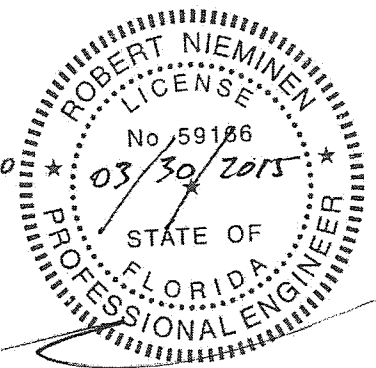

17 OF 24
PAGES

Firestone

BUILDING PRODUCTS

UNA-CLAD

NATIONWIDE 1-800-426-7737 LOCAL (763) 576-9595
Copyright © by Firestone Building Products / UNA-CLAD

PANEL DESCRIPTION Series 1000

PANEL NUMBER	QTY.	WIDTH	LENGTH

PFD = PANEL FACE DIMENSION

CUSTOMER: FIRESTONE BUILDING PRODUCTS

FAB NUMBER: 13294

MATERIAL: GALV. STEEL

THICKNESS: 14 Ga. (0.075) | DRAWING NO. NPD2007-006 Rel1 P004.dwg

FINISH: N/A


RELEASE: 1

DRAWN BY: LAC

SCALE: 1=4

DATE: 02/05/2015


PRE: ☐ POST: ☐ PAGE NO. P4

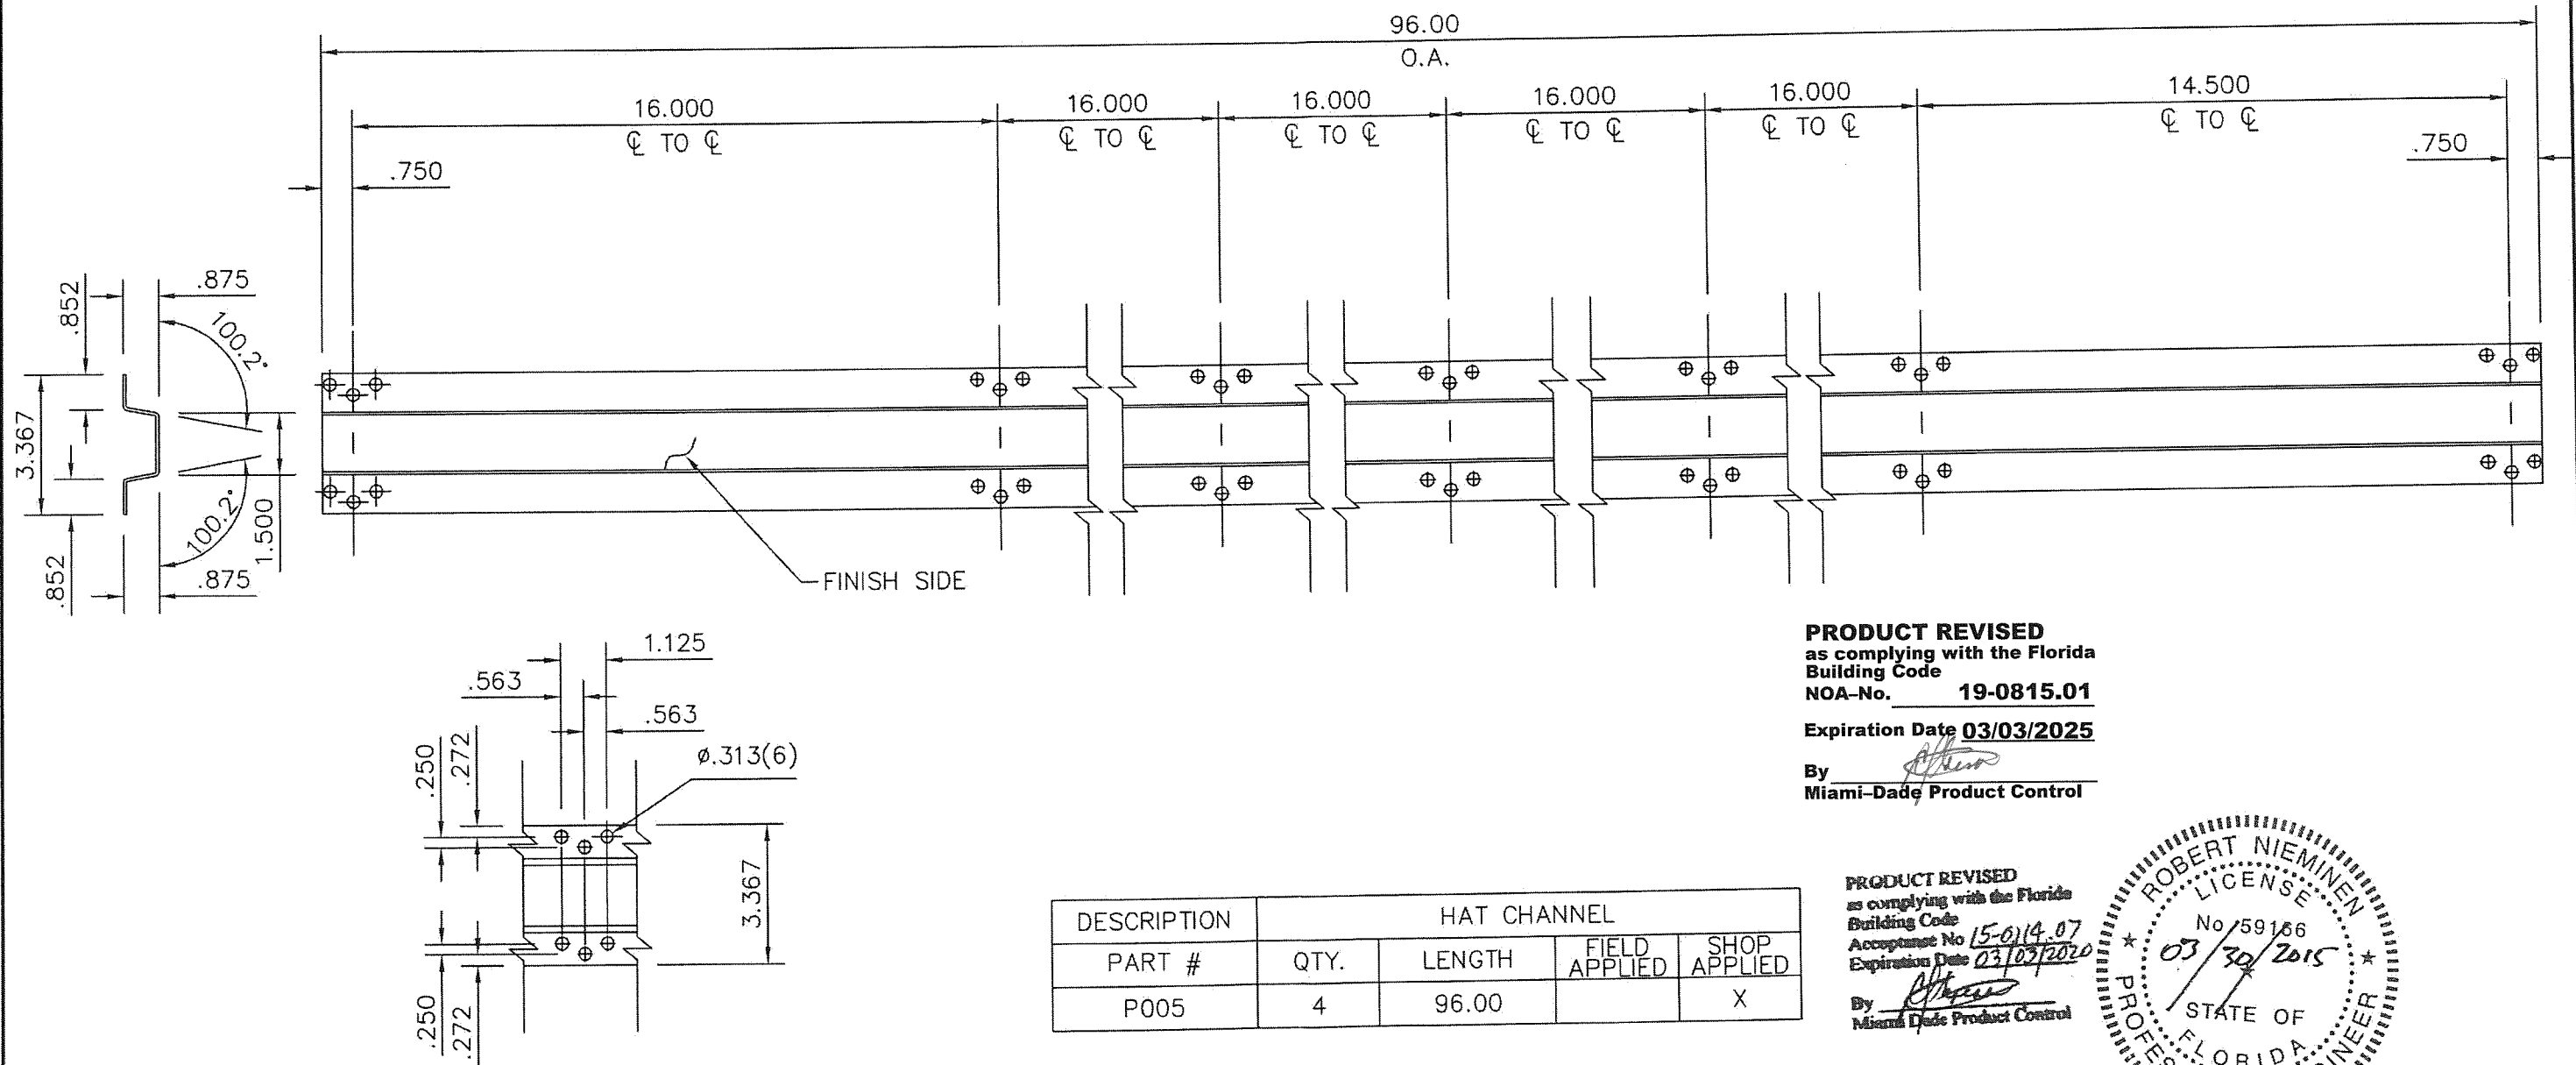

PRODUCT REVISED
 as complying with the Florida
 Building Code
 NOA-No. **19-0815.01**
 Expiration Date **03/03/2025**
 By *[Signature]*
 Miami-Dade Product Control

HAT CHANNEL				
DESCRIPTION	PART #	QTY.	LENGTH	FIELD APPLIED
	P005	4	96.00	X

PRODUCT REVISED
 as complying with the Florida
 Building Code
 Acceptance No **15-014.07**
 Expiration Date **03/03/2020**
 By *[Signature]*
 Miami-Dade Product Control

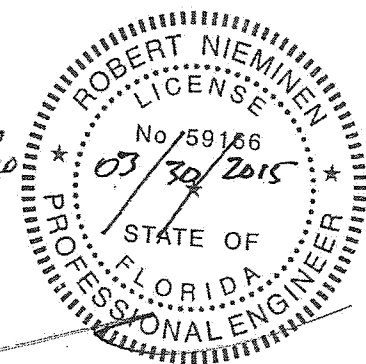

18 OF 24
PAGES



NATIONWIDE 1-800-426-7737 LOCAL (763) 576-9595
 Copyright © by Firestone Building Products / UNA-CLAD

PANEL DESCRIPTION Series 1000

PANEL NUMBER	QTY.	WIDTH	LENGTH
PFD = PANEL FACE DIMENSION			

CUSTOMER: FIRESTONE BUILDING PRODUCTS

FAB NUMBER: 13294

MATERIAL: GALV. STEEL

THICKNESS: 14 Ga. (0.075) DRAWING NO. NPD2007-006 Rel1 P005.dwg

FINISH: N/A




RELEASE: 1

DRAWN BY: LAC

SCALE: 1=4

DATE: 02/05/2015


PRE: ☐ POST: ☐ PAGE NO. P5

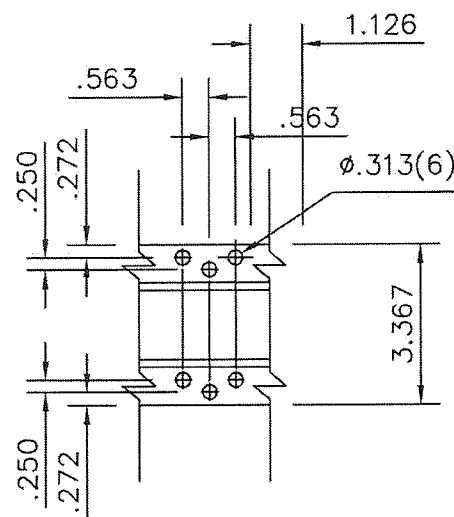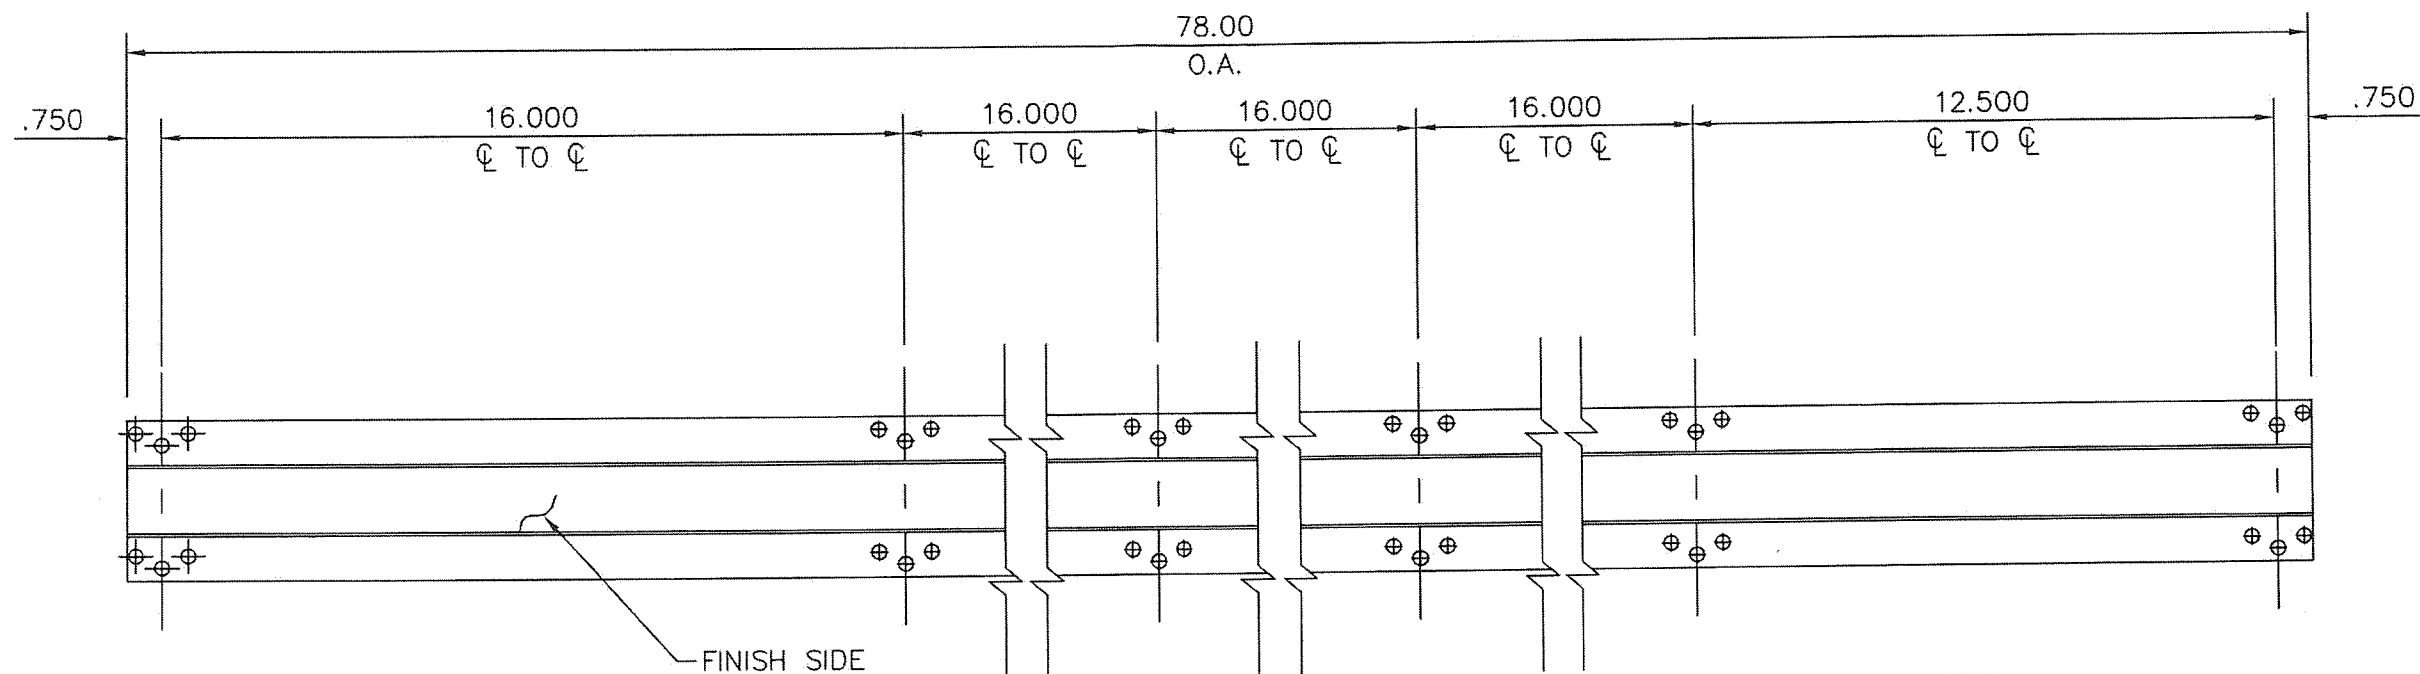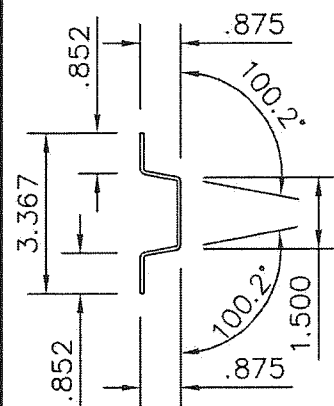

PRODUCT REVISED
as complying with the Florida
Building Code
NOA-No. **19-0815.01**
Expiration Date **03/03/2025**
By *[Signature]*
Miami-Dade Product Control

HAT CHANNEL				
DESCRIPTION				
PART #	QTY.	LENGTH	FIELD APPLIED	SHOP APPLIED
P006	4	78.00		X

PRODUCT REVISED
as complying with the Florida
Building Code
Acceptance No. **15-0114.07**
Expiration Date **03/03/2020**
By *[Signature]*
Miami-Dade Product Control

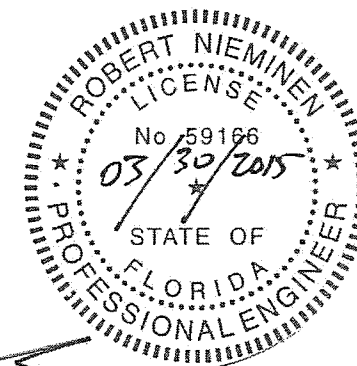

19 OF 24
PAGES

Firestone

BUILDING PRODUCTS

UNA-CLAD

NATIONWIDE 1-800-426-7737 LOCAL (763) 576-9595
Copyright © by Firestone Building Products / UNA-CLAD

PANEL DESCRIPTION Series 1000

PANEL NUMBER	QTY.	WIDTH	LENGTH

PFD = PANEL FACE DIMENSION

CUSTOMER: FIRESTONE BUILDING PRODUCTS

FAB NUMBER: 13294

MATERIAL: GALV. STEEL

THICKNESS: 14 Ga. (0.075) DRAWING NO. NPD2007-006 Rel1 P006.dwg

FINISH: N/A



RELEASE: 1

DRAWN BY: LAC

SCALE: 1=4

DATE: 02/05/2015


PRE: ☐ POST: ☐ PAGE NO. P6

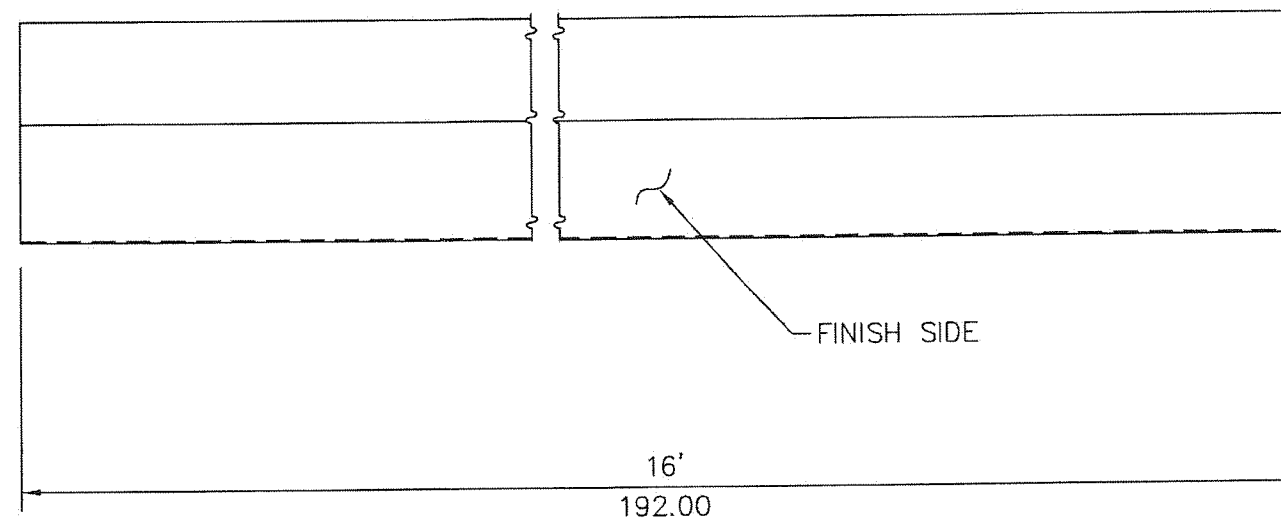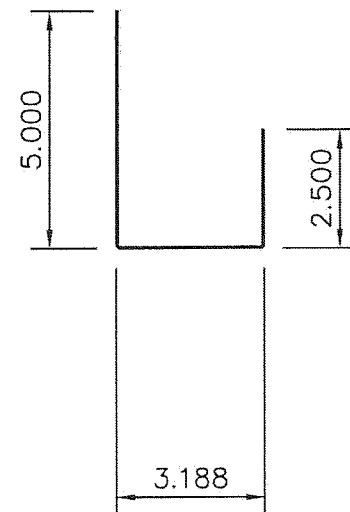

PRODUCT REVISED
as complying with the Florida
Building Code
NOA-No. **19-0815.01**
Expiration Date **03/03/2025**
By *[Signature]*
Miami-Dade Product Control

DESCRIPTION	.040 ALUM FLASHING			
PART #	QTY.	LENGTH	FIELD APPLIED	SHOP APPLIED
P007	12	192.00		X

PRODUCT REVISED
as complying with the Florida
Building Code
Acceptance No *15-0114-07*
Expiration Date *03/03/2020*
By *[Signature]*
Miami-Dade Product Control

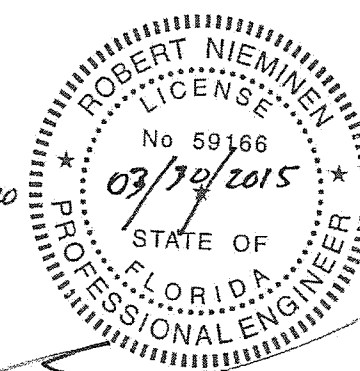

20 OF 24
PAGES





NATIONWIDE 1-800-426-7737 LOCAL (763) 576-9595
Copyright © by Firestone Building Products / UNA-CLAD

PANEL DESCRIPTION Series 1000

PANEL NUMBER	QTY.	WIDTH	LENGTH
PFD = PANEL FACE DIMENSION			


CUSTOMER: FIRESTONE BUILDING PRODUCTS		DRAWN BY: LAC
FAB NUMBER: 13294	RELEASE: 1	SCALE: 1=4
MATERIAL: 3003-H14		DATE: 02/05/2015
THICKNESS: .040	DRAWING NO. NPD2007-006 Rel1 P007.dwg	
FINISH: N/A	PRE: ☐ POST: ☐ PAGE NO. P7	

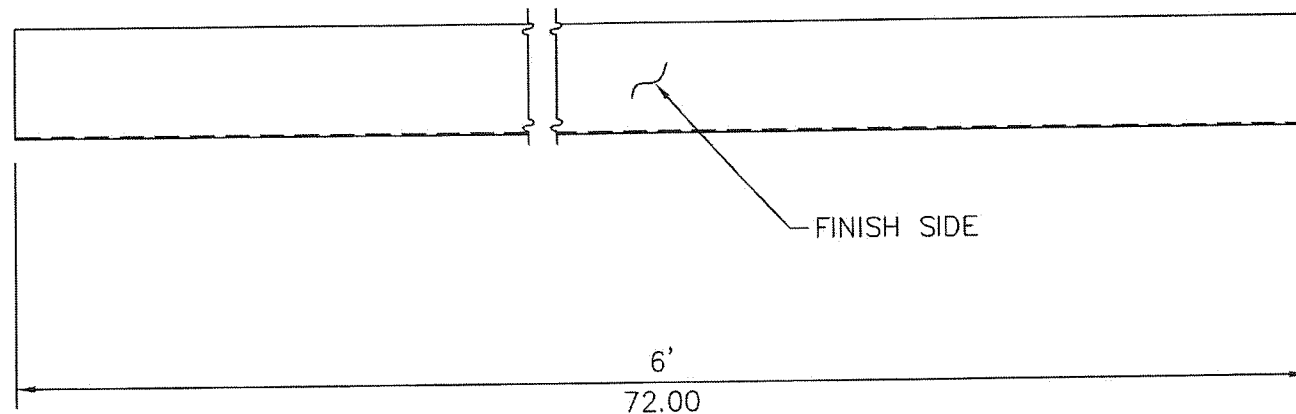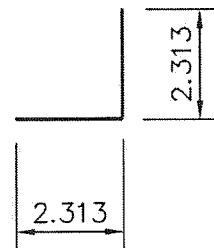

PRODUCT REVISED
 as complying with the Florida
 Building Code
 NOA-No. **19-0815.01**
 Expiration Date **03/03/2025**
 By *[Signature]*
 Miami-Dade Product Control

DESCRIPTION	.040 ALUM FLASHING			
PART #	QTY.	LENGTH	FIELD APPLIED	SHOP APPLIED
P008	4	72.00		X

PRODUCT REVISED
 as complying with the Florida
 Building Code
 Acceptance No *15-0114.07*
 Expiration Date *03/03/2020*
 By *[Signature]*
 Miami-Dade Product Control

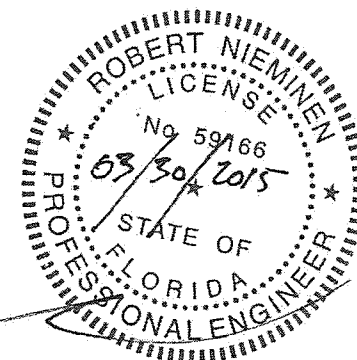

21 OF 24
PAGES

Firestone

BUILDING PRODUCTS

UNA-CLAD

NATIONWIDE 1-800-426-7737 LOCAL (763) 576-9595
 Copyright © by Firestone Building Products / UNA-CLAD

PANEL DESCRIPTION Series 1000

PANEL NUMBER	QTY.	WIDTH	LENGTH

PFD = PANEL FACE DIMENSION

CUSTOMER: FIRESTONE BUILDING PRODUCTS

FAB NUMBER: 13294

MATERIAL: 3003-H14

THICKNESS: .040

FINISH: N/A

RELEASE: 1


DRAWING NO. NPD2007-006 Rel1 P008.dwg

PRE: ☐ POST: ☐ PAGE NO. P8

DRAWN BY: LAC

SCALE: 1=4


DATE: 02/05/2015

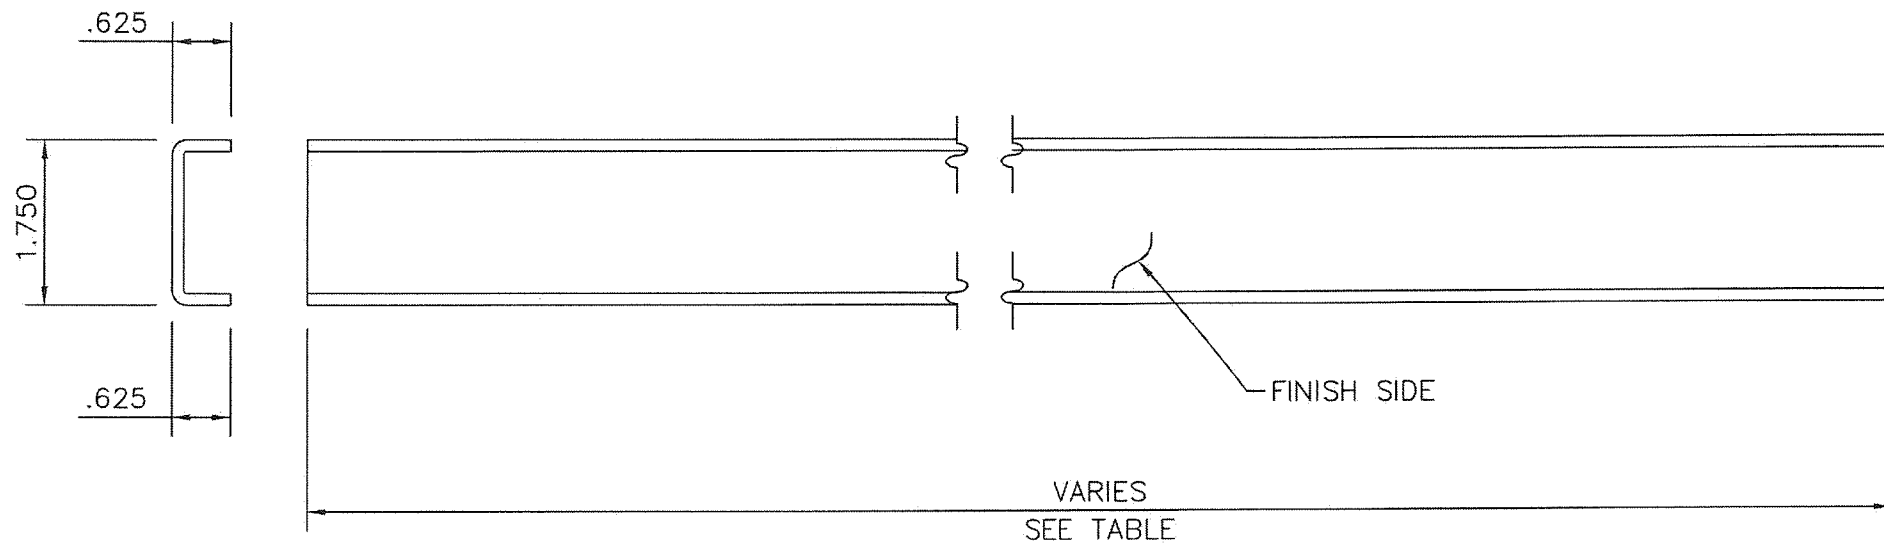

PRODUCT REVISED
as complying with the Florida
Building Code
NOA-No. **19-0815.01**
Expiration Date **03/03/2025**
By *[Signature]*
Miami-Dade Product Control


DESCRIPTION	.125 ALUM FORMED CHANNEL			
PART #	QTY.	LENGTH	FIELD APPLIED	SHOP APPLIED
P009A	4	56.125		X
P009B	4	12.625		X

PRODUCT REVISED
as complying with the Florida
Building Code
Acceptance No *15-0114.07*
Expiration Date *03/03/2020*
By *[Signature]*
Miami-Dade Product Control

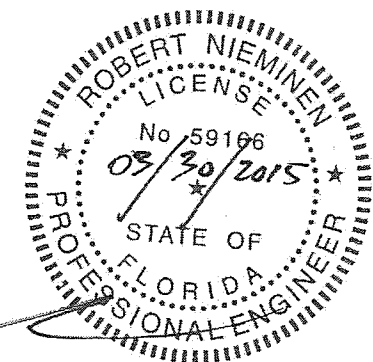


22 OF 24
PAGES

PANEL NUMBER	QTY.	WIDTH	LENGTH
PFD = PANEL FACE DIMENSION			

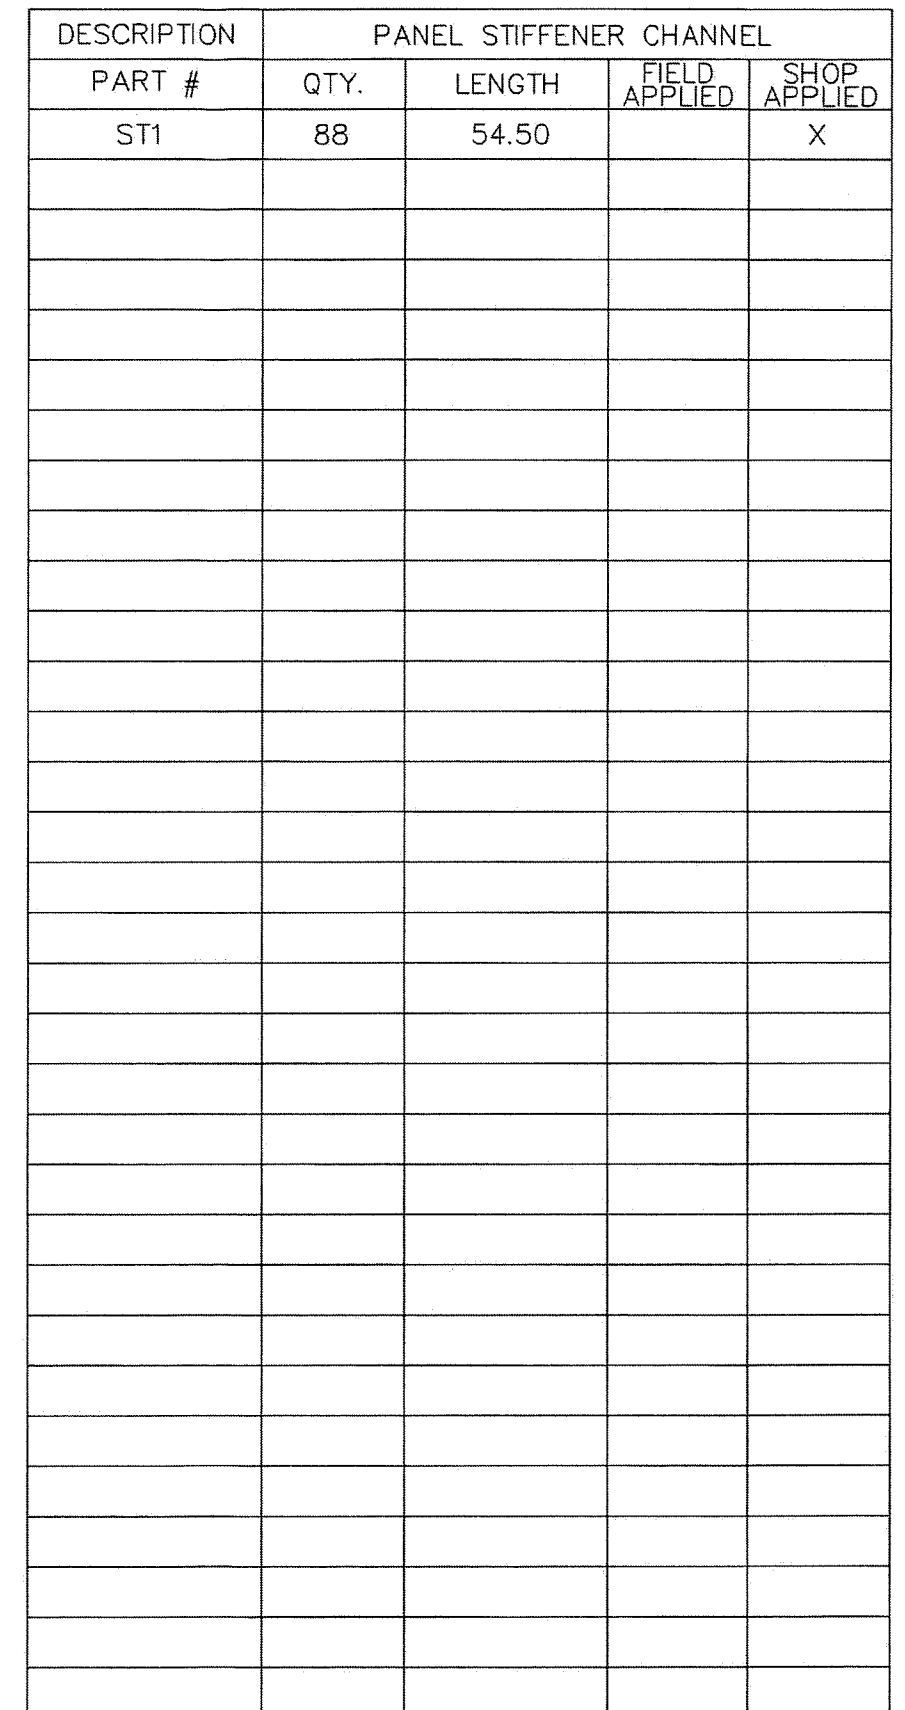


23 OF 24
PAGES

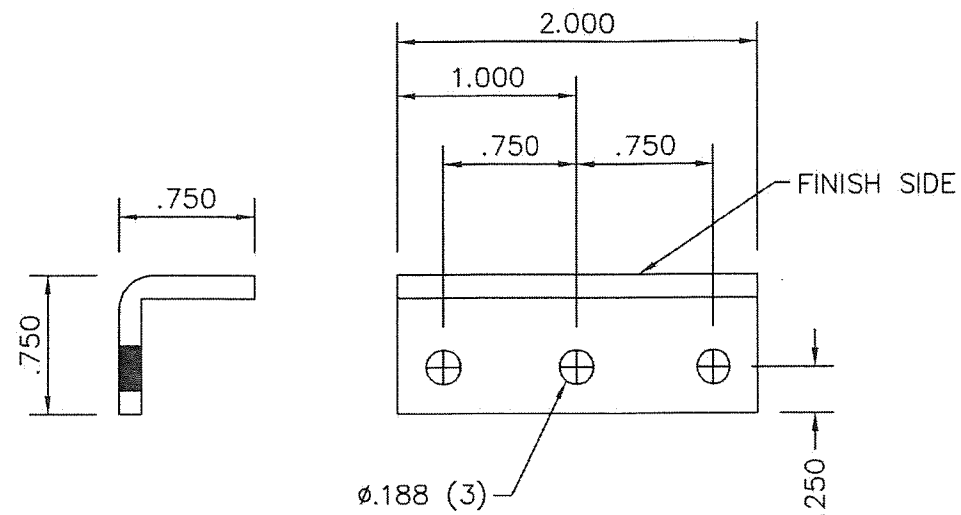

PRODUCT REVISED
as complying with the Florida
Building Code
NOA-No. **19-0815.01**
Expiration Date **03/03/2025**
By *[Signature]*
Miami-Dade Product Control

DESCRIPTION	.125" ALUMINUM 4MM PANEL CLIP			
PART #	QTY.	LENGTH	FIELD APPLIED	SHOP APPLIED
C1	400	2.00	X	

PRODUCT REVISED
as complying with the Florida
Building Code
Acceptance No 15-0114.07
Expiration Date 03/03/2020
By *[Signature]*
Miami-Dade Product Control

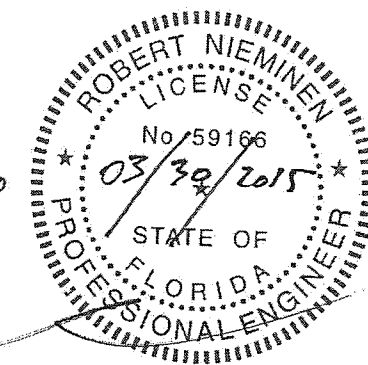

24 OF 24
PAGES

Firestone
BUILDING PRODUCTS
UNA-CLAD

NATIONWIDE 1-800-426-7737 LOCAL (763) 576-9595
Copyright © by Firestone Building Products / UNA-CLAD

PANEL DESCRIPTION SERIES 1000				CUSTOMER: FIRESTONE BUILDING PRODUCTS		DRAWN BY: LAC	
PANEL NUMBER	QTY.	WIDTH	LENGTH	FAB NUMBER: 13294		RELEASE: 1	SCALE: 1=1
				MATERIAL: Aluminum		DATE: 02/05/2015	
				THICKNESS: 0.125		DRAWING NO. NPD2007-006 Rel1 Clip Count.dwg	
PFD = PANEL FACE DIMENSION				FINISH: Mill Finish		PRE: ☐ POST: ☐ PAGE NO. P2	