



DEPARTMENT OF REGULATORY AND ECONOMIC RESOURCES (RER)
BOARD AND CODE ADMINISTRATION DIVISION

NOTICE OF ACCEPTANCE (NOA)

MIAMI-DADE COUNTY
PRODUCT CONTROL SECTION
11805 SW 26 Street, Room 208
Miami, Florida 33175-2474
T (786) 315-2590 F (786) 315-2599

www.miamidade.gov/building

Gopi Glass Sales & Services Corp.
7450 N.W. 41st Street
Miami, FL 33166

SCOPE:

This NOA is being issued under the applicable rules and regulations governing the use of construction materials. The documentation submitted has been reviewed and accepted by Miami-Dade County RER-Product Control Section to be used in Miami-Dade County and other areas where allowed by the Authority Having Jurisdiction (AHJ).

This NOA shall not be valid after the expiration date stated below. The Miami-Dade County Product Control Section (In Miami-Dade County) and/ or the AHJ (in areas other than Miami-Dade County) reserve the right to have this product or material tested for quality assurance purposes. If this product or material fails to perform in the accepted manner, the manufacturer will incur the expense of such testing and the AHJ may immediately revoke, modify, or suspend the use of such product or material within their jurisdiction. RER reserves the right to revoke this acceptance if it is determined by Miami-Dade County Product Control Section that this product or material fails to meet the requirements of the applicable building code.

This product is approved as described herein and has been designed to comply with the Florida Building Code, including the High Velocity Hurricane Zone.

DESCRIPTION: Series "1000" Outswing Aluminum Storefront Door – L.M.I.

APPROVAL DOCUMENT: Drawing No. **19-112D**, titled "Series-1000 Aluminum Outswing Door (L.M.I.)", sheets 1 through 12 of 12, dated 10/24/19, prepared by Al-Farooq Corporation, signed and sealed by Jalal Farooq, P.E., bearing the Miami-Dade County Product Control Approval stamp with the Notice of Acceptance number and approval date by the Miami-Dade County Product Control Section.

MISSILE IMPACT RATING: Large and Small Missile Impact Resistant

LABELING: Each unit shall bear a permanent label with the manufacturer's name or logo, city, state, model/series, and following statement: "Miami-Dade County Product Control Approved", unless otherwise noted herein.

RENEWAL of this NOA shall be considered after a renewal application has been filed and there has been no change in the applicable building code negatively affecting the performance of this product.

TERMINATION of this NOA will occur after the expiration date or if there has been a revision or change in the materials, use, and/ or manufacture of the product or process. Misuse of this NOA as an endorsement of any product, for sales, advertising or any other purposes shall automatically terminate this NOA. Failure to comply with any section of this NOA shall be cause for termination and removal of NOA.

ADVERTISEMENT: The NOA number preceded by the words Miami-Dade County, Florida, and followed by the expiration date may be displayed in advertising literature. If any portion of the NOA is displayed, then it shall be done in its entirety.

INSPECTION: A copy of this entire NOA shall be provided to the user by the manufacturer or its distributors and shall be available for inspection at the job site at the request of the Building Official.

This NOA consists of this page 1 and evidence pages E-1 and E-2 as well as approval document mentioned above.

The submitted documentation was reviewed by **Manuel Perez, P.E.**




8/20/20

NOA No. 20-0630.04
Expiration Date: August 27, 2025
Approval Date: August 27, 2020
Page 1

NOTICE OF ACCEPTANCE: EVIDENCE SUBMITTED

A. DRAWINGS

1. Manufacturer's die drawings and sections.
2. Drawing No. **19-112D**, titled "Series-1000 Aluminum Outswing Door (L.M.I.)", sheets 1 through 12 of 12, dated 10/24/19, prepared by Al-Farooq Corporation, signed and sealed by Jalal Farooq, P.E.

B. TESTS


1. Test reports on: 1) Air Infiltration Test, per FBC, TAS 202-94
2) Uniform Static Air Pressure Test, Loading per FBC, TAS 202-94
3) Water Resistance Test, per FBC, TAS 202-94
4) Large Missile Impact Test per FBC, TAS 201-94
5) Cyclic Wind Pressure Loading per FBC, TAS 203-94
6) Drop Load Test, per ANSI Z97.1 (400 foot-pound impact)
along with marked-up drawings and installation diagram of an aluminum window wall system, prepared by Fenestration Testing Laboratory, Inc., Test Report No. **FTL-10713**, dated 11/05/19 and revised on 11/22/19, signed and sealed by Idalmis Ortega, P.E.
2. Test reports on: 1) Air Infiltration Test, per FBC, TAS 202-94
2) Uniform Static Air Pressure Test, Loading per FBC, TAS 202-94
3) Water Resistance Test, per FBC, TAS 202-94
4) Large Missile Impact Test per FBC, TAS 201-94
5) Cyclic Wind Pressure Loading per FBC, TAS 203-94
6) Drop Load Test, per ANSI Z97.1 (400 foot-pound impact)
along with marked-up drawings and installation diagram of an aluminum window wall system and aluminum storefront doors, prepared by Fenestration Testing Laboratory, Inc., Test Report No. **FTL-12006**, dated 03/13/20 and revised on 11/22/19, signed and sealed by Idalmis Ortega, P.E.

C. CALCULATIONS

1. Anchor verification calculations and structural analysis, complying with **FBC 6th Edition (2017)** and **FBC 7th Edition (2020)**, dated 03/26/20, prepared by Al-Farooq Corporation, signed and sealed by Jalal Farooq, P.E.
2. Glazing complies with **ASTM E1300-09**

D. QUALITY ASSURANCE

1. Miami-Dade Department of Regulatory and Economic Resources (RER).

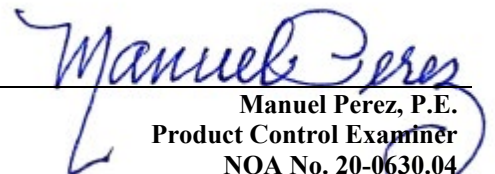
Manuel Perez, P.E.
Product Control Examiner
NOA No. 20-0630.04
Expiration Date: August 27, 2025
Approval Date: August 27, 2020

Gopi Glass Sales & Services Corp.

NOTICE OF ACCEPTANCE: EVIDENCE SUBMITTED

E. MATERIAL CERTIFICATIONS


1. Notice of Acceptance No. **19-0305.02** issued to **Kuraray America, Inc.** for their “**Trosifol® Ultraclear, Clear and Color PVB Glass Interlayers**” dated 05/09/19, expiring on 07/08/24.
2. Notice of Acceptance No. **18-0725.11** issued to **Kuraray America, Inc.** for their “**Kuraray SentryGlas® Xtra™ (SGX™) Clear Glass Interlayer**” dated 05/23/19, expiring on 05/23/24.


F. STATEMENTS

1. Statement letter of conformance, complying with **FBC 6th Edition (2017)** and **FBC 7th Edition (2020)**, and of no financial interest, dated March 26, 2020, issued by Al-Farooq Corporation, signed and sealed by Jalal Farooq, P.E.


G. OTHERS

1. None.

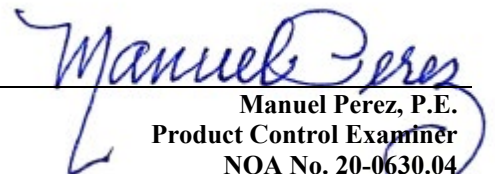
Manuel Perez, P.E.
Product Control Examiner
NOA No. 20-0630.04
Expiration Date: August 27, 2025
Approval Date: August 27, 2020

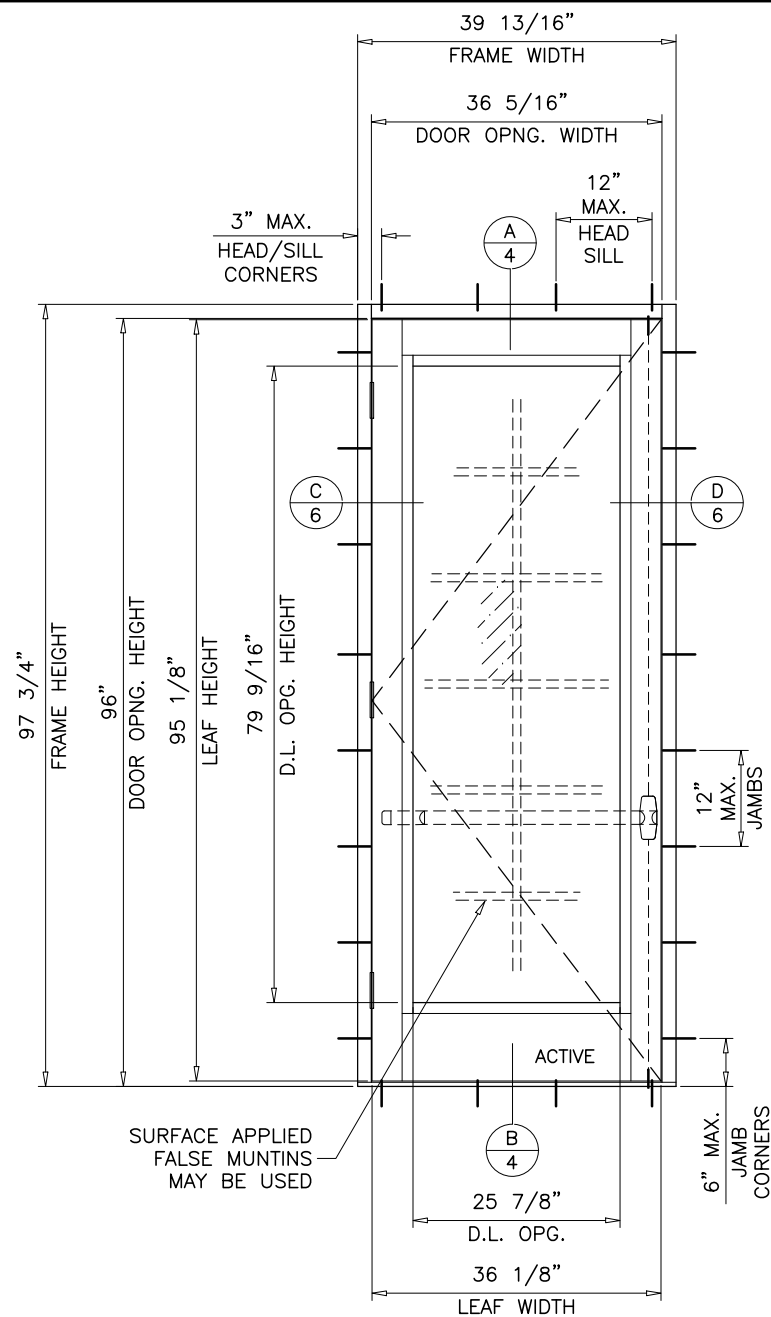

(X)

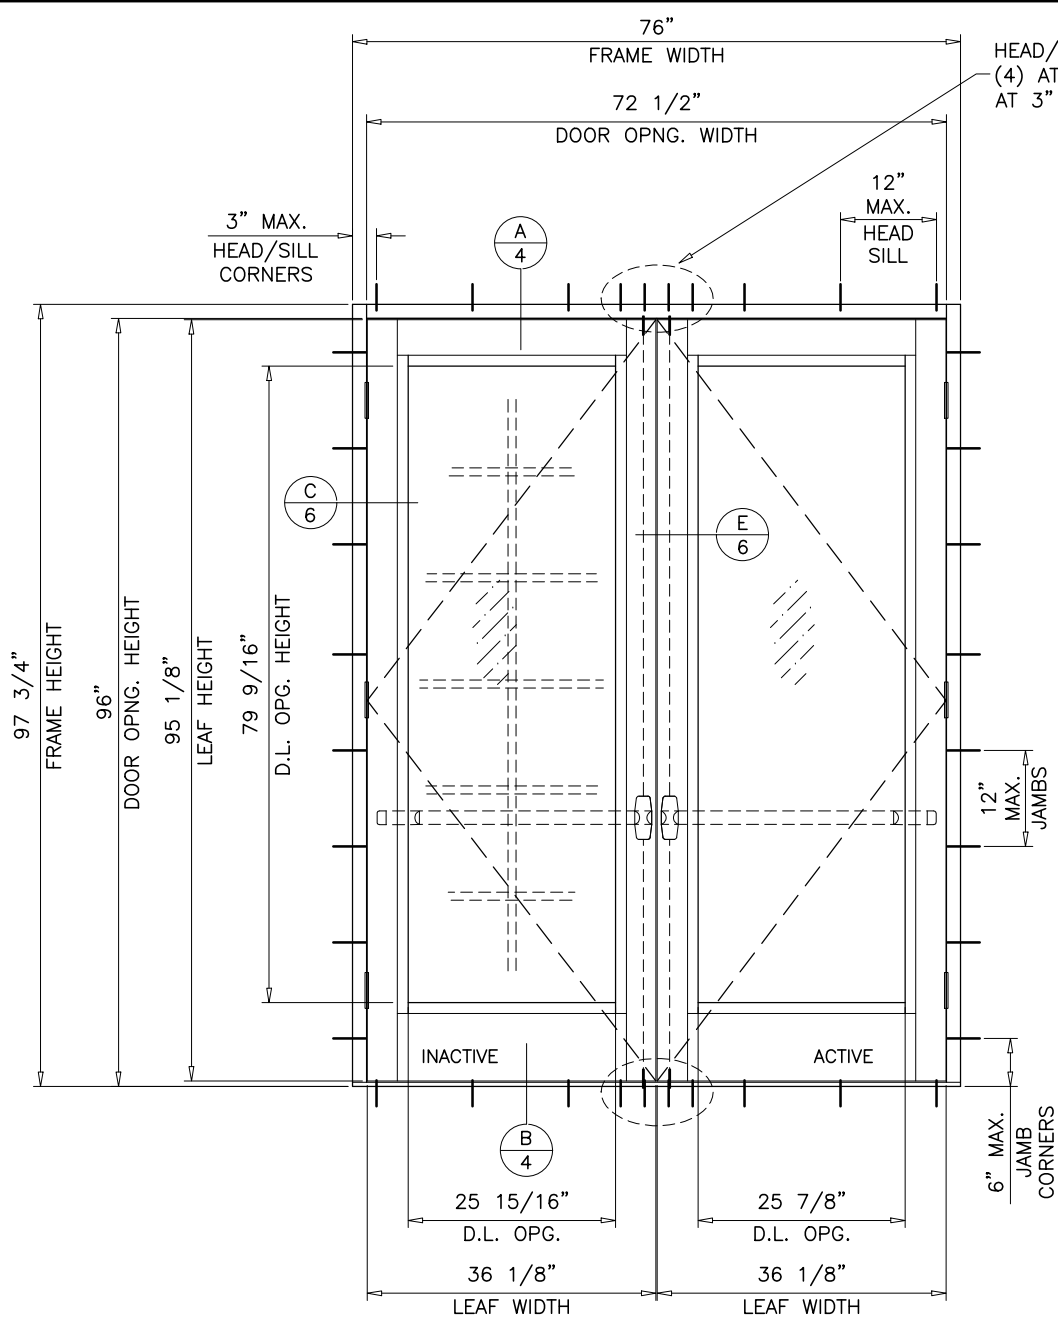

(XX)

TYPICAL ELEVATIONS

SINGLE (X) DOORS LOAD CAPACITY - PSF					
FRAME DIMS.		LEAF DIMS.		EXT.(+)	INT.(-)
WIDTH	HEIGHT	WIDTH	HEIGHT		
39-13/16"	97-3/4"	36-1/8"	95-1/8"	70.0	70.0

DOUBLE (XX) DOORS LOAD CAPACITY - PSF					
FRAME DIMS.		LEAF DIMS.		EXT.(+)	INT.(-)
WIDTH	HEIGHT	WIDTH	HEIGHT		
76"	97-3/4"	36-1/8"	95-1/8"	70.0	70.0

GLASS D.L.O. FORMULAE: (DOOR)

D.L.O. WIDTH = FRAME WIDTH - 13.938" (X DOORS)
= (FRAME WIDTH - 24.25")/2 (XX DOORS)

D.L.O. HEIGHT = FRAME HEIGHT - 18.188"

DOOR LEAF HEIGHT = FRAME HEIGHT - 2.625"

NOTE:

GLASS CAPACITIES ARE
BASED ON ASTM E1300-09 (3 SEC. GUSTS)
AND FLORIDA BUILDING COMMISSION
DECLARATORY STATEMENT DCA05-DEC-219

PRODUCT APPROVED
As complying with the Florida
Building Code
NOA-No. 20-0630.04
Approval Date: 08/27/20
By: *Manuel Perez*
Miami-Dade Product Control



Sealed:06/22/20

AL-FAROOQ CORPORATION
ENGINEERS & PRODUCT DEVELOPMENT
9360 SUNSET DRIVE, SUITE 220
MIAMI, FLORIDA 33173
TEL. (305) 264-8100 FAX. (305) 262-6978

COMP-ANL\19-112D-GG

SERIES-1000 ALUMINUM OUTSWING DOOR (L.M.I.)

Gopi Glass Sales & Services Corp.
7450 N.W. 41 STREET
MIAMI, FL. 33166
TEL. (305) 592-2089 FAX. (305) 477-0992

AL-FAROOQ CORPORATION
ENGINEERS & PRODUCT DEVELOPMENT
9360 SUNSET DRIVE, SUITE 220
MIAMI, FLORIDA 33173
TEL. (305) 264-8100 FAX. (305) 262-6978


revisions:

no	date	by	description

date: 10-24-19
scale: 1/2"=1'-0"
dr. by: TARIQ
chk. by:

drawing no.
19-112D


sheet **2** of **12**

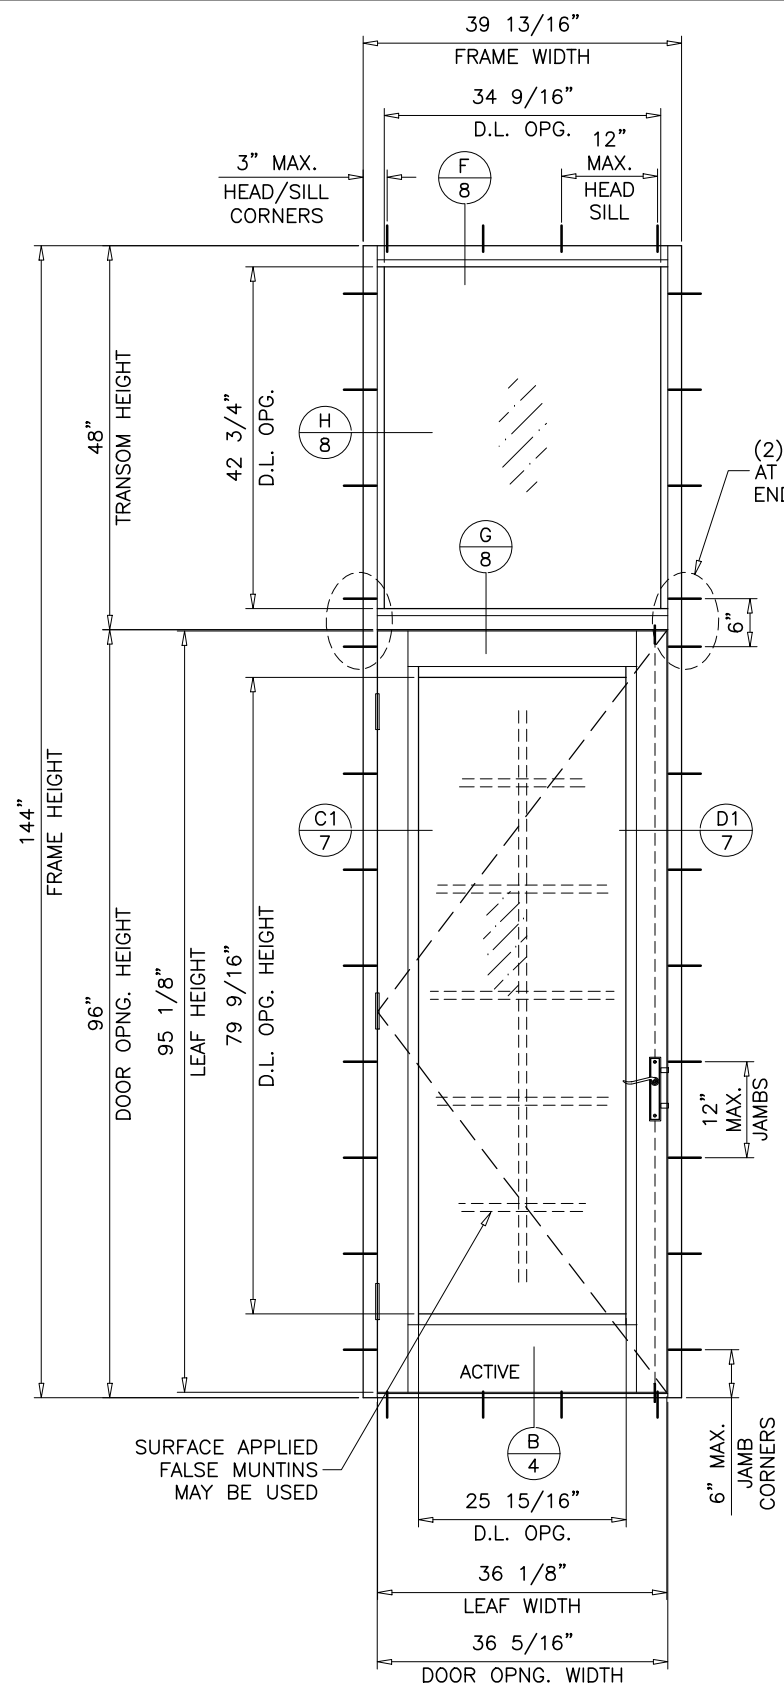

(O/X)


TYPICAL ELEVATIONS

SINGLE (O/X) DOORS WITH TRANSOM LOAD CAPACITY - PSF						
DOOR DIMS.					EXT.(+)	INT.(-)
FRAME		LEAF		TRANSOM HEIGHT		
WIDTH	HEIGHT	WIDTH	HEIGHT			
39-13/16"	144"	36-1/8"	95-1/8"	48"	70.0	70.0

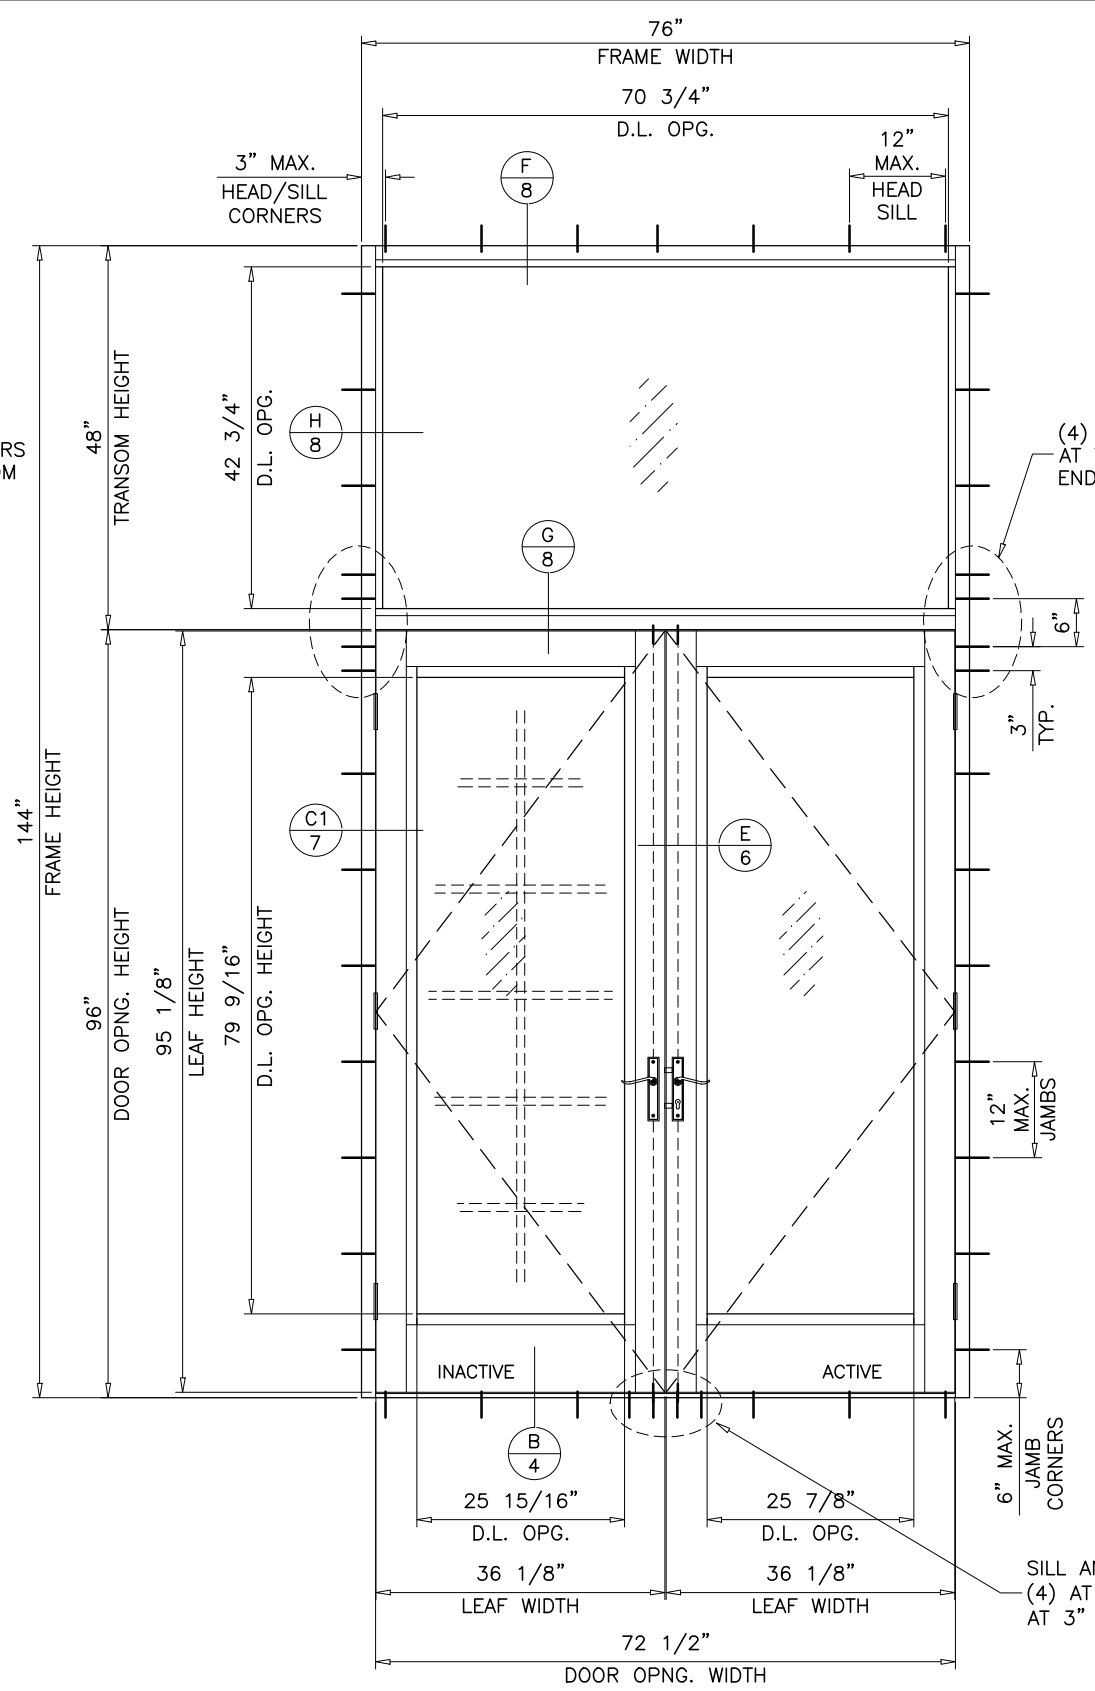


(O/XX)

DOUBLE (O/XX) DOORS WITH TRANSOM LOAD CAPACITY - PSF						
DOOR DIMS.					EXT.(+)	INT.(-)
FRAME		LEAF		TRANSOM HEIGHT		
WIDTH	HEIGHT	WIDTH	HEIGHT			
76"	144"	36-1/8"	95-1/8"	48"	70.0	70.0

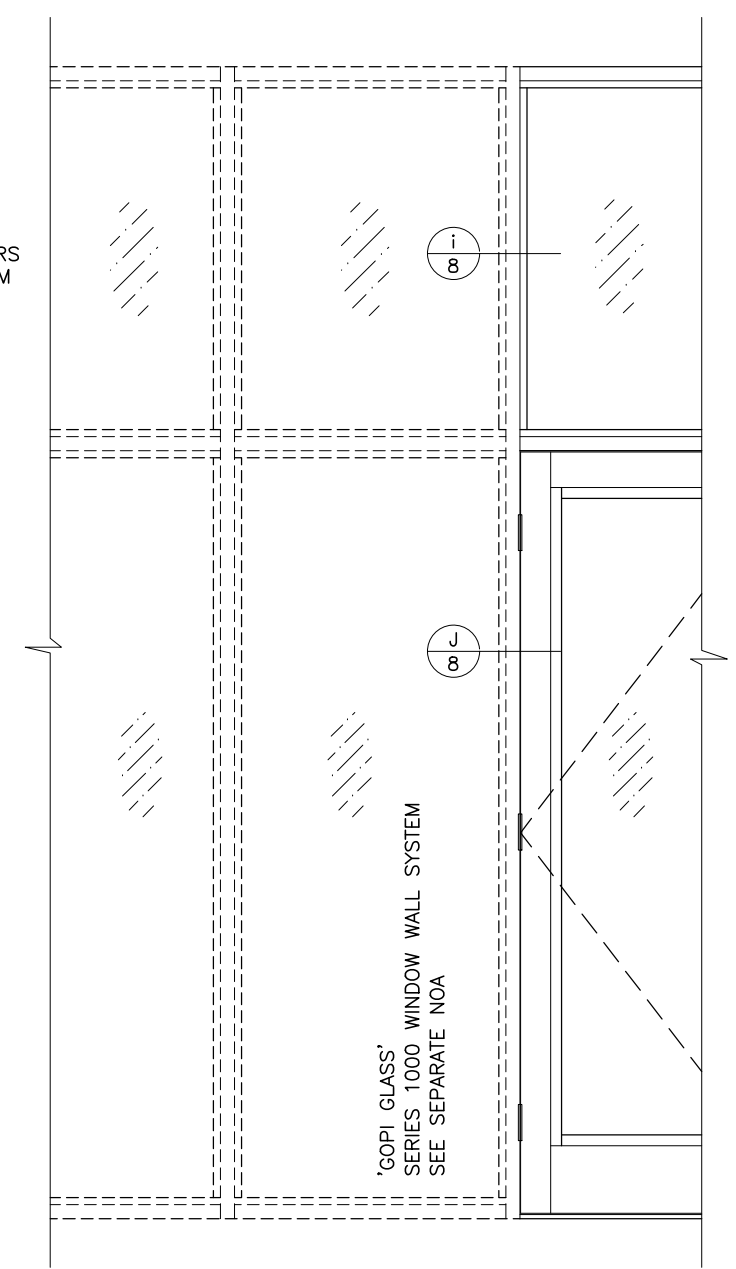

GLASS D.L.O. FORMULAE: (TRANSOM)
D.L.O. WIDTH = FRAME WIDTH - 5.250"
D.L.O. HEIGHT = TRANSOM HEIGHT - 5.250"

PRODUCT APPROVED
As complying with the Florida Building Code
NOA-No. 20-0630.04
Approval Date: 08/27/20
By: *Manuel Perez*
Miami-Dade Product Control

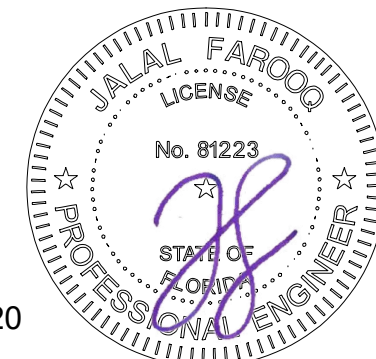

Sealed:06/22/20

AL-FAROOQ CORPORATION
ENGINEERS & PRODUCT DEVELOPMENT
9360 SUNSET DRIVE, SUITE 220
MIAMI, FLORIDA 33173
TEL. (305) 264-8100 FAX. (305) 262-6978

SERIES-1000 ALUMINUM OUTSWING DOOR (L.M.I.)

Gopi Glass Sales & Services Corp.
7450 N.W. 41 STREET
MIAMI, FL. 33166
TEL. (305) 592-2089 FAX. (305) 477-0992


revisions:

no	date	by	description

date: 10-24-19
scale: 1/2"=1'-0"
dr. by: TARIQ
chk. by:

drawing no. **19-112D**
sheet 3 of 12

COMP-ANL\19-112D-GG

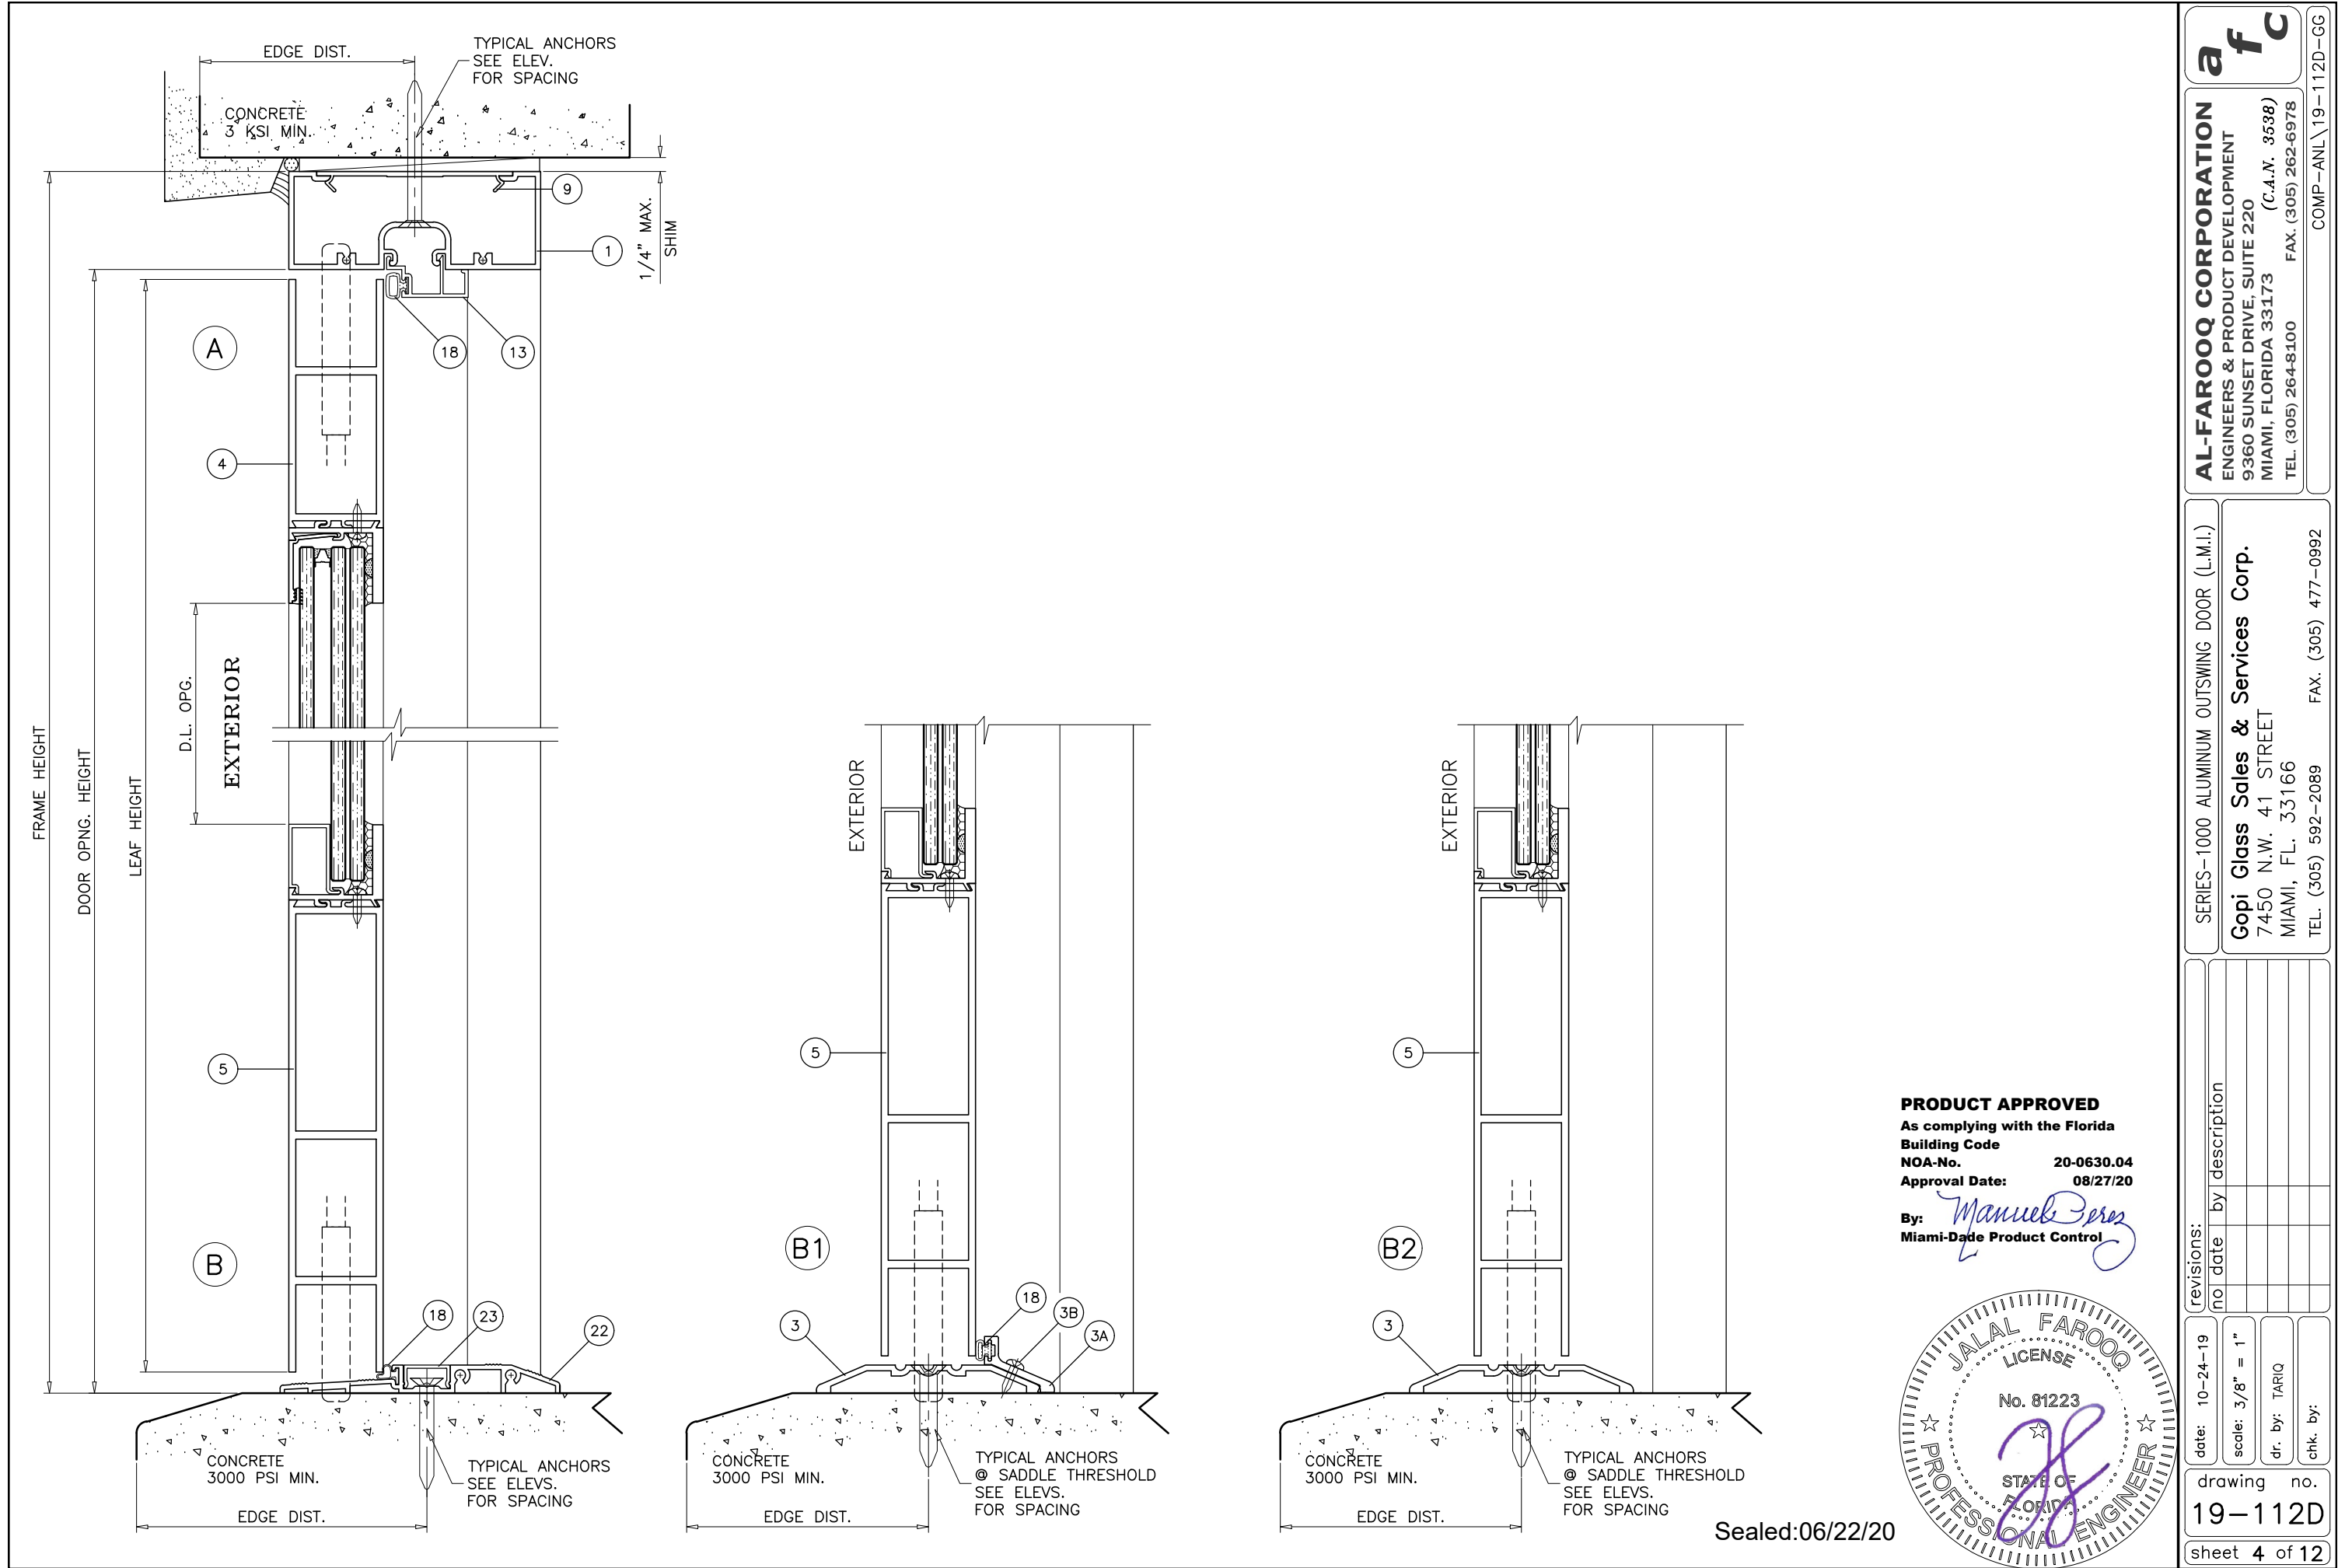





af c
AL-FAROOQ CORPORATION
ENGINEERS & PRODUCT DEVELOPMENT
9360 SUNSET DRIVE, SUITE 220
MIAMI, FLORIDA 33173
TEL. (305) 264-8100 FAX. (305) 262-6978
COMP-ANL\19-112D-GG

SERIES-1000 ALUMINUM OUTSWING DOOR (L.M.I.)
Gopi Glass Sales & Services Corp.
7450 N.W. 41 STREET
MIAMI, FL. 33166
TEL. (305) 592-2089 FAX. (305) 477-0992

revisions:	
no	date by description

date: 10-24-19
scale: 3/8" = 1"
dr. by: TARIQ
chk. by:

drawing no.
19-112D
sheet 4 of 12

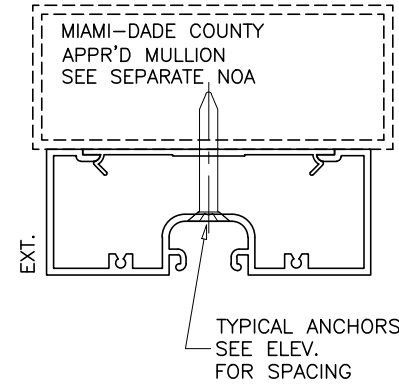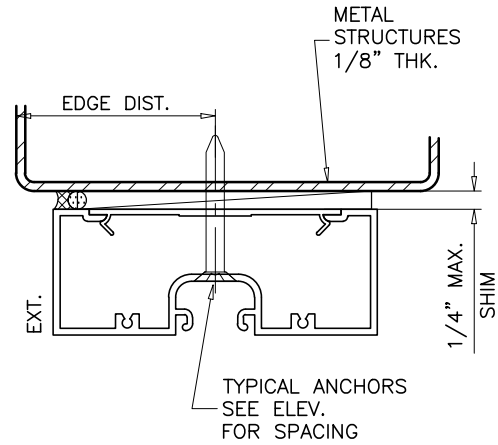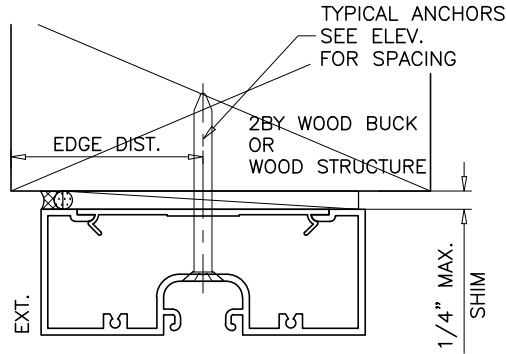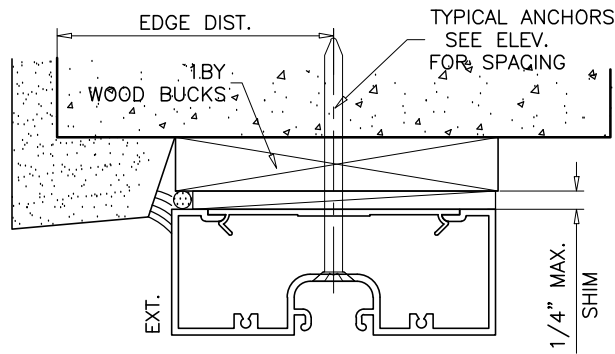

WOOD BUCKS AND METAL STRUCTURE NOT BY 'GOPI GLASS'
MUST SUSTAIN LOADS IMPOSED BY GLAZING SYSTEM
AND TRANSFER THEM TO THE BUILDING STRUCTURE.

TYPICAL ANCHORS: SEE ELEV. FOR SPACING

1/4" DIA. ULTRACON BY 'ELCO' (Fu=177 KSI, Fy=155 KSI)

INTO 2BY WOOD BUCKS OR WOOD STRUCTURES

1-1/2" MIN. PENETRATION INTO WOOD (HEAD/JAMBS)

THRU 1BY BUCKS INTO CONC. OR BLOCKS

1-1/4" MIN. EMBED INTO CONCRETE (HEAD/JAMBS)

1-1/4" MIN. EMBED INTO BLOCKS (JAMBS)

1/4" DIA. ULTRACON BY 'ELCO' (Fu=177 KSI, Fy=155 KSI)

DIRECTLY INTO CONCRETE OR BLOCKS

1-1/4" MIN. EMBED INTO CONCRETE (HEAD/SILL/JAMBS)

1-1/4" MIN. EMBED INTO BLOCKS (JAMBS)

14 SMS OR SELF DRILLING SCREWS (GRADE 2 CRS)

INTO MIAMI-DADE COUNTY APPROVED MULLIONS

OR

INTO METAL STRUCTURES (HEAD/JAMBS)

(3) THREADS MIN. TO EXTEND BEYOND METAL THICKNESS

ALUMINUM: 1/8" THK. MIN. (6063-T5 MIN.)

STEEL: 1/8" THK. MIN. (Fy = 36 KSI MIN.)

(STEEL IN CONTACT WITH ALUMINUM TO BE PLATED OR PAINTED)

TYPICAL EDGE DISTANCE

INTO CONCRETE AND BLOCKS = 2-1/2" MIN.

INTO WOOD STRUCTURE = 1" MIN.

INTO METAL STRUCTURE = 3/4" MIN.

WOOD AT HEAD OR JAMBS SG = 0.55 MIN.

CONCRETE AT HEAD, SILL OR JAMBS f'c = 3000 PSI MIN.

C-90 GROUT FILLED BLOCK AT JAMBS f'm = 2000 PSI MIN.

TYPICAL ANCHORS @ SADDLE THRESHOLD ONLY:

5/16" DIA. ULTRACON BY 'ELCO' (Fu=177 KSI, Fy=155 KSI)

DIRECTLY INTO CONCRETE

1-1/4" MIN. EMBED INTO 3000 PSI CONCRETE

2-1/2" MIN. EDGE DISTANCE

PRODUCT APPROVED
As complying with the Florida
Building Code
NOA-No. 20-0630.04
Approval Date: 08/27/20
By: *Manuel Perez*
Miami-Dade Product Control



Sealed:06/22/20

a f c
AL-FAROOQ CORPORATION
ENGINEERS & PRODUCT DEVELOPMENT
9360 SUNSET DRIVE, SUITE 220
MIAMI, FLORIDA 33173
TEL. (305) 264-8100 FAX. (305) 262-6978
COMP-ANL\19-112D-GG






SERIES-1000 ALUMINUM OUTSWING DOOR (L.M.I.)

Gopi Glass Sales & Services Corp.
7450 N.W. 41 STREET
MIAMI, FL. 33166
TEL. (305) 592-2089 FAX. (305) 477-0992


revisions:	
no	date by description

date: 10-24-19	scale: 3/8" = 1"	dr. by: TARIQ	chk. by:
----------------	------------------	---------------	----------

drawing no.
19-112D
sheet 5 of 12

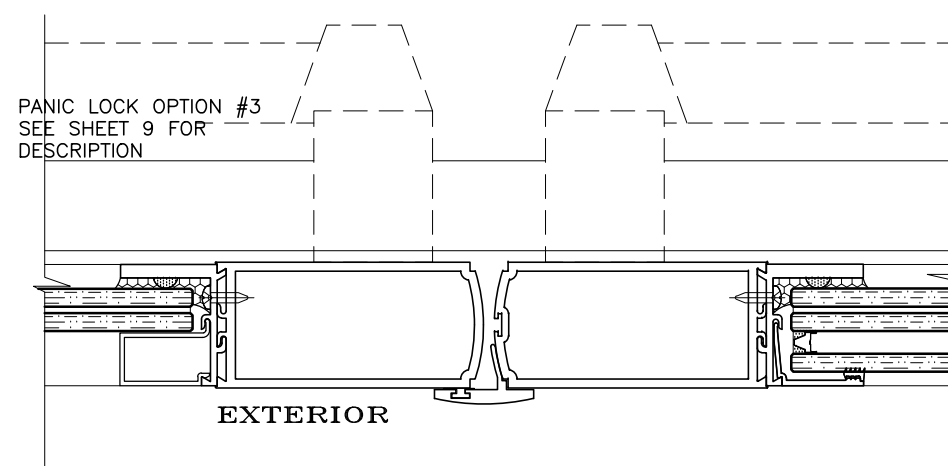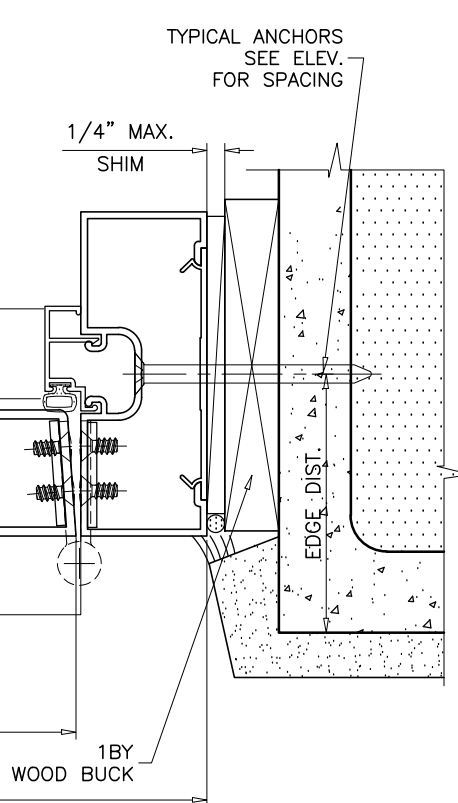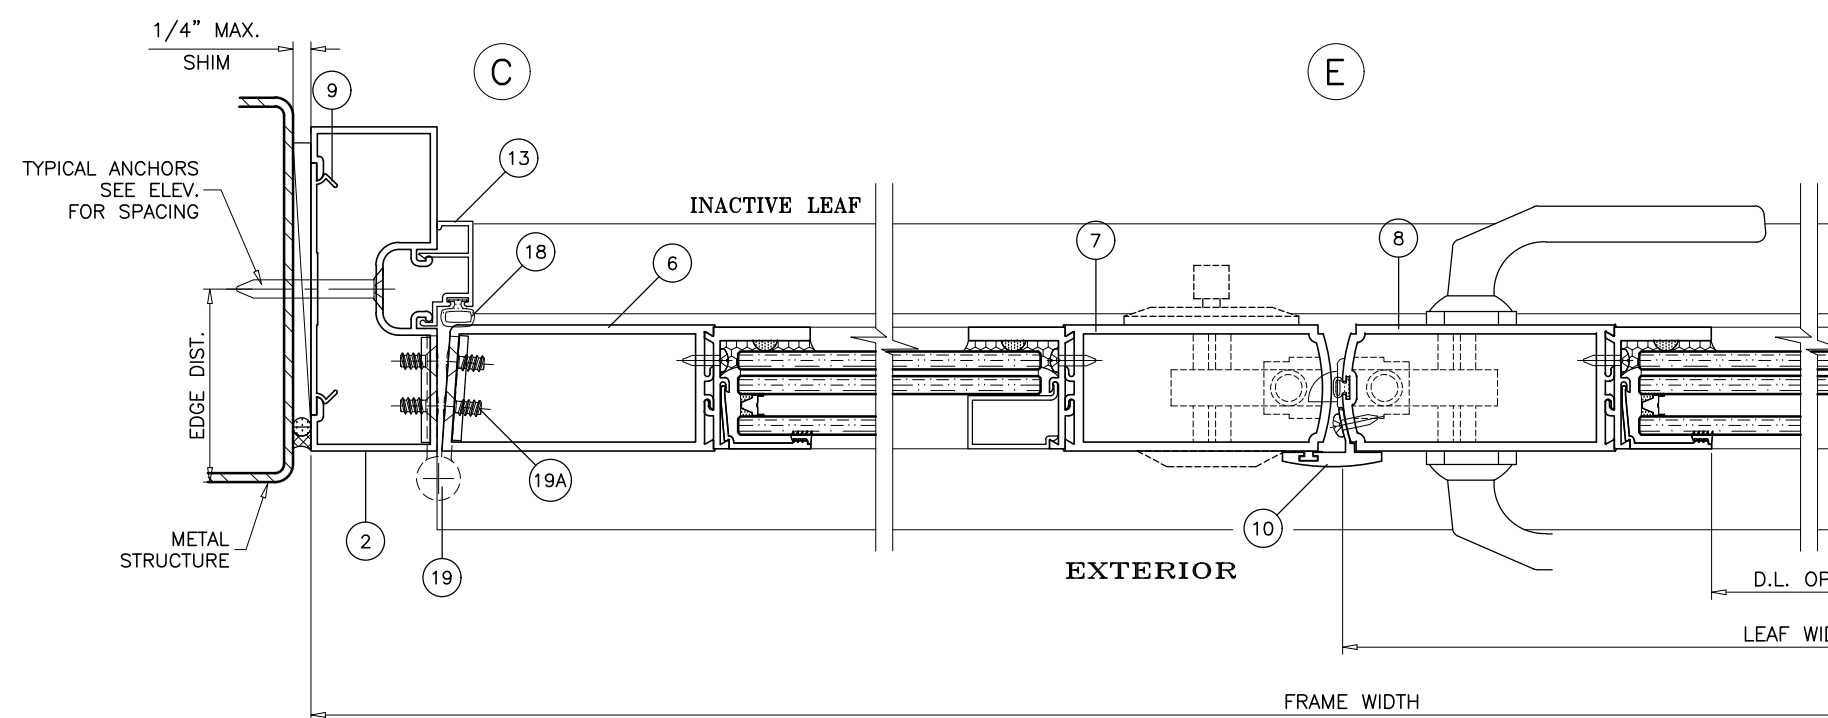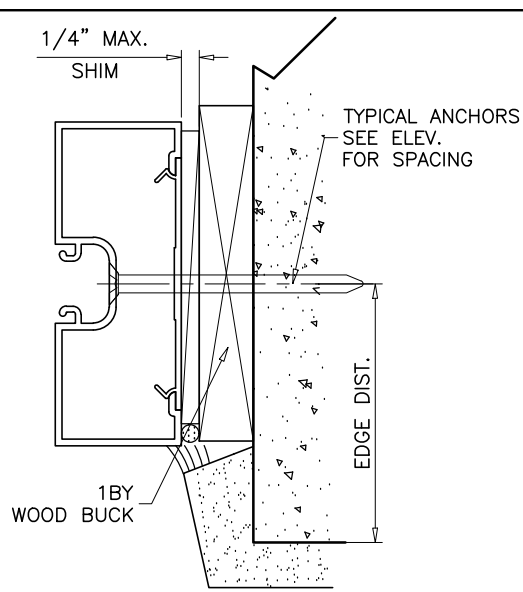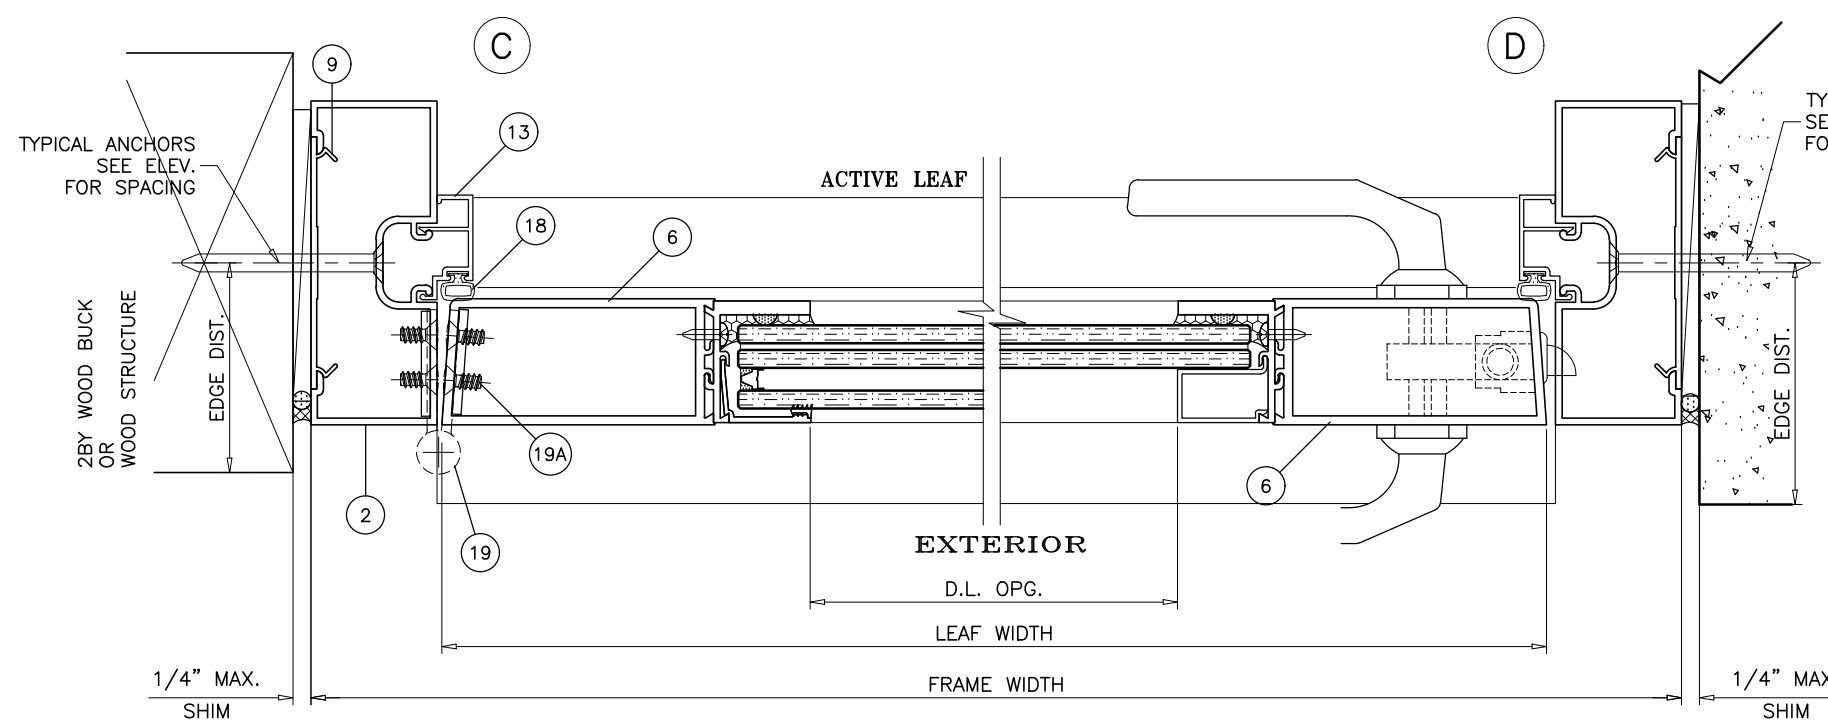

PRODUCT APPROVED
 As complying with the Florida
 Building Code
 NOA-No. 20-0630.04
 Approval Date: 08/27/20
 By: *Manuel Perez*
 Miami-Dade Product Control

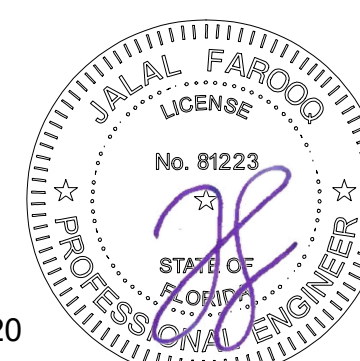

Sealed:06/22/20

AL-FAROOQ CORPORATION
 ENGINEERS & PRODUCT DEVELOPMENT
 9360 SUNSET DRIVE, SUITE 220
 MIAMI, FLORIDA 33173
 TEL. (305) 264-8100 FAX. (305) 262-6978

COMP-ANL\19-112D-GG

SERIES-1000 ALUMINUM OUTSWING DOOR (L.M.I.)


Gopi Glass Sales & Services Corp.
 7450 N.W. 41 STREET
 MIAMI, FL. 33166
 TEL. (305) 592-2089 FAX. (305) 477-0992

19-112D

revisions:	
no	date by description

date: 10-24-19
 scale: 3/8" = 1"
 dr. by: TARIQ
 chk. by:

drawing no.
19-112D
 sheet 6 of 12

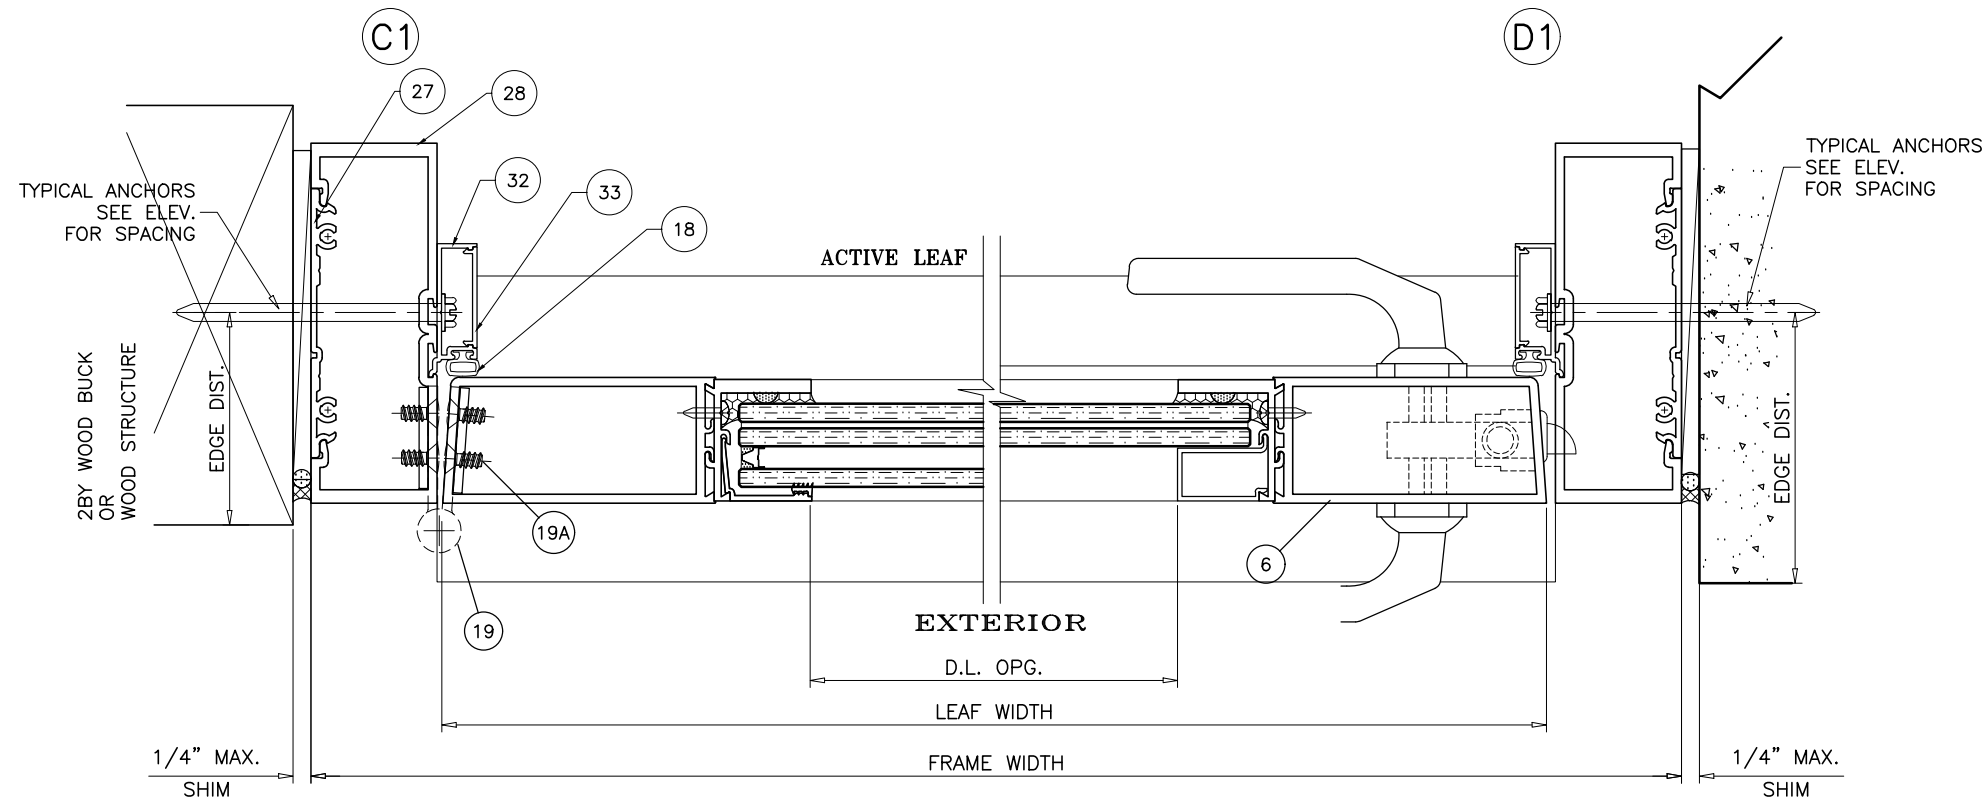

DOORS CAN BE INSTALLED IN ALL SUBSTRATES SHOWN ON SHEETS 4 THRU 6.

PRODUCT APPROVED
 As complying with the Florida
 Building Code
 NOA-No. 20-0630.04
 Approval Date: 08/27/20
 By: *Manuel Perez*
 Miami-Dade Product Control



Sealed:06/22/20

AL-FAROOQ CORPORATION
 ENGINEERS & PRODUCT DEVELOPMENT
 9360 SUNSET DRIVE, SUITE 220
 MIAMI, FLORIDA 33173
 TEL. (305) 264-8100 FAX. (305) 262-6978
 (C.A.N. 3538)

COMP-ANL\19-112D-GG

SERIES-1000 ALUMINUM OUTSWING DOOR (L.M.I.)

Gopi Glass Sales & Services Corp.
 7450 N.W. 41 STREET
 MIAMI, FL. 33166
 TEL. (305) 592-2089 FAX. (305) 477-0992

revisions:	
no	date by description

date: 10-24-19

scale: 3/8" = 1"




dr. by: TARIQ

chk. by:


drawing no.

19-112D

sheet 7 of 12

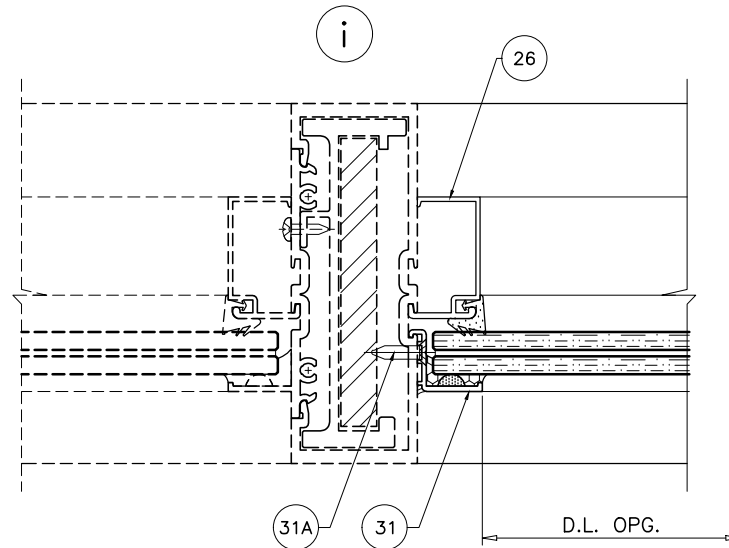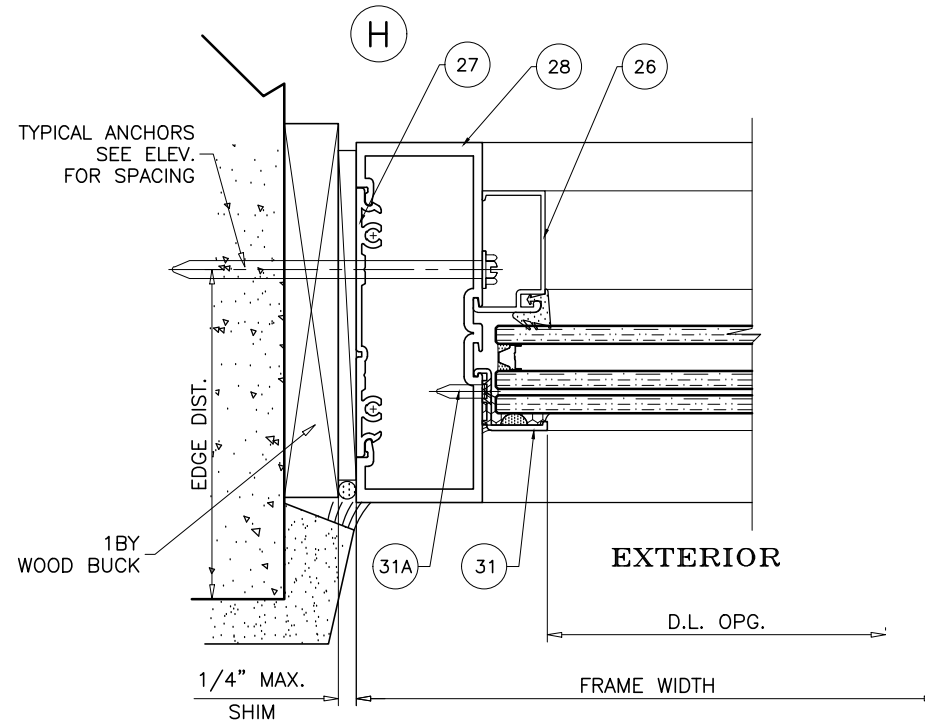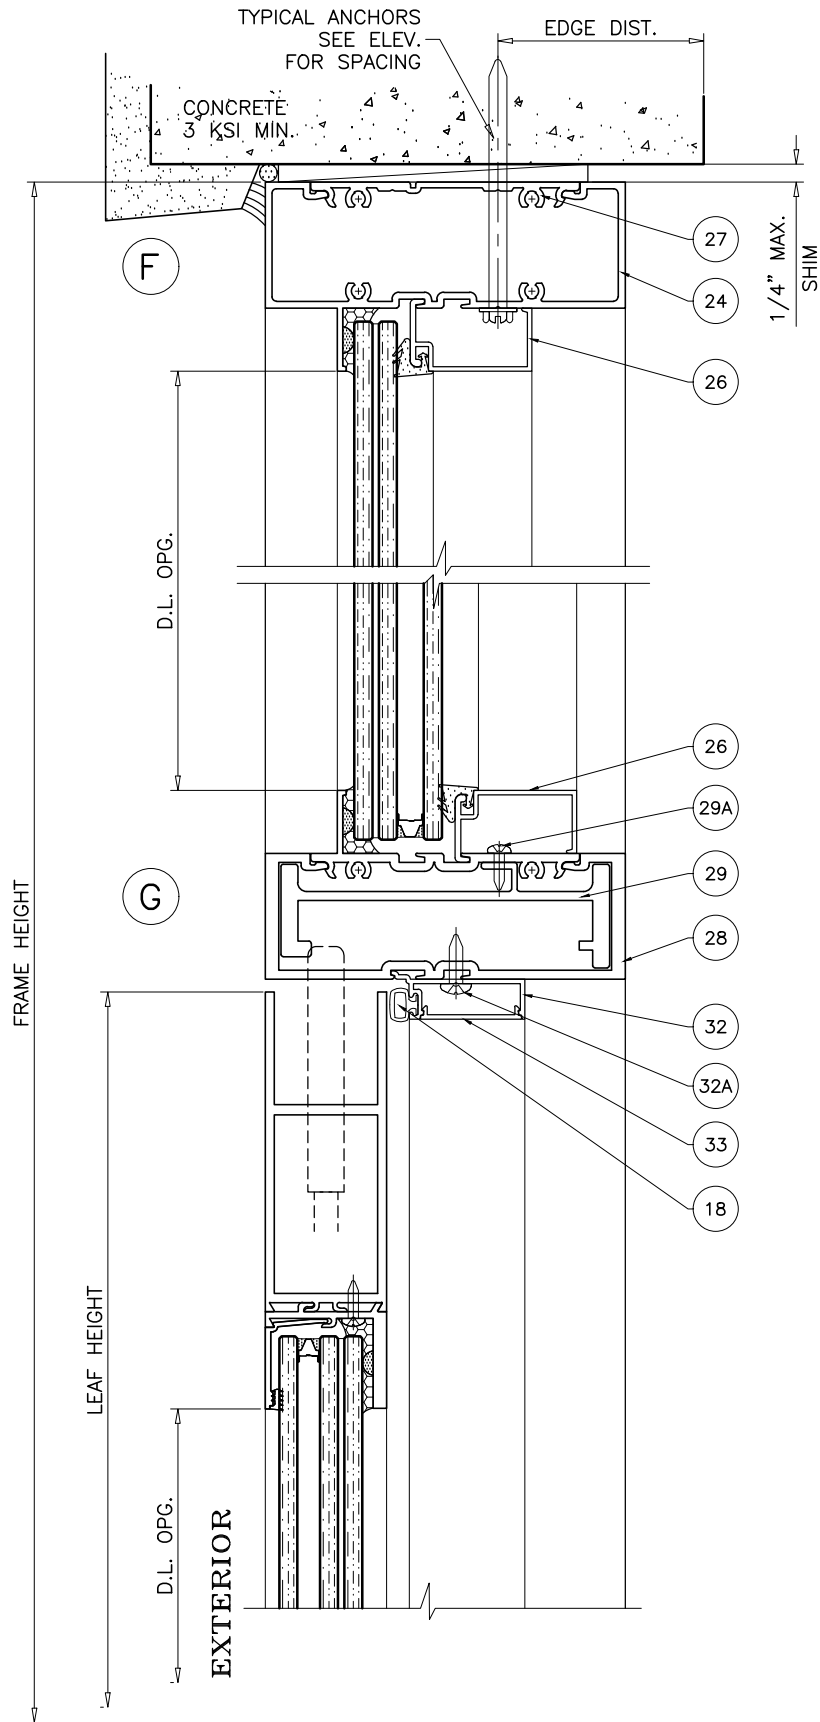


MIAMI-DADE COUNTY APPROVED
LARGE MISSILE IMPACT RESISTANT
'GOPI GLASS' SERIES-1000
WINDOW WALL SYSTEM
SEE SEPARATE NOA

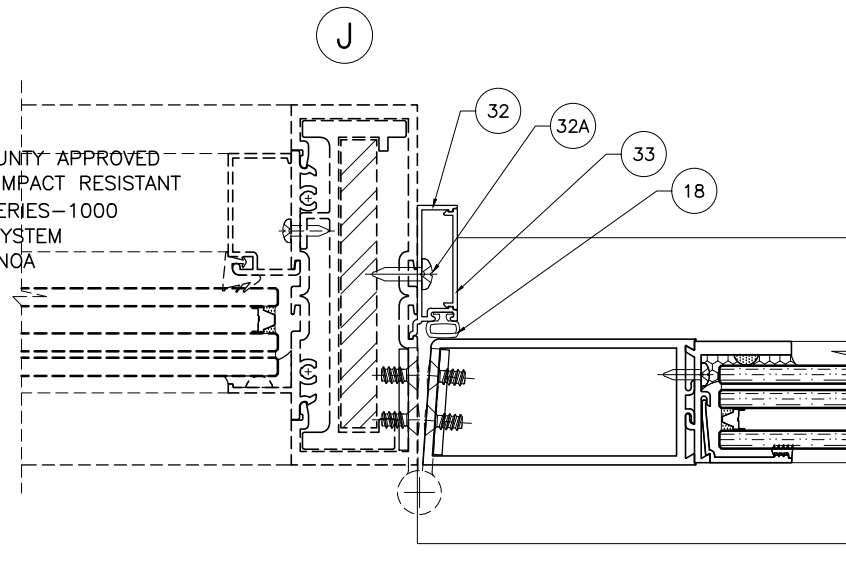

TRANSOMS CAN BE INSTALLED IN ALL SUBSTRATES
SHOWN ON SHEETS 4 THRU 6.

PRODUCT APPROVED
As complying with the Florida
Building Code
NOA-No. 20-0630.04
Approval Date: 08/27/20
By: *Manuel Perez*
Miami-Dade Product Control

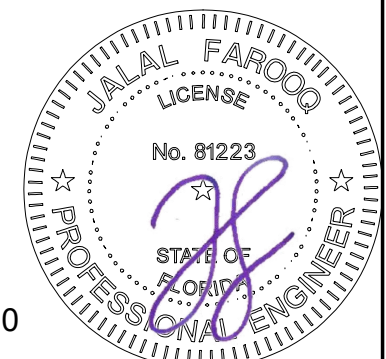

Sealed:06/22/20

AL-FAROOQ CORPORATION
ENGINEERS & PRODUCT DEVELOPMENT
9360 SUNSET DRIVE, SUITE 220
MIAMI, FLORIDA 33173
TEL. (305) 264-8100 FAX. (305) 262-6978

COMP-ANL\19-112D-GG

SERIES-1000 ALUMINUM OUTSWING DOOR (L.M.I.)

Gopi Glass Sales & Services Corp.
7450 N.W. 41 STREET
MIAMI, FL. 33166
TEL. (305) 592-2089 FAX. (305) 477-0992

revisions:

no	date	by	description

date: 10-24-19

scale: 3/8" = 1"

dr. by: TARIQ

chk. by:

drawing no.

19-112D

sheet 8 of 12

ITEM #	PART #	REQD.	DESCRIPTION	MATERIAL	MANF./SUPPLIER/REMARKS
1	5503	1	DOOR FRAME HEAD	6063-T6	—
2	5501	2	DOOR FRAME JAMB	6063-T6	—
3	20305	1	SADDLE THRESHOLD	6063-T6	—
3A	AGP-292	1	THRESHOLD RISER	6063-T6	—
3B	#8 X 1"	AS REQD.	RISER FASTENERS	ST. STEEL	PH SELF DRILLING SCREWS
4	AGP-238	1/ LEAF	LEAF TOP RAIL	6063-T6	—
5	BCE-3323	1/ LEAF	LEAF BOTTOM RAIL	6063-T6	—
6	AGP-364	1/ LEAF	LEAF HINGE STILE	6063-T6	—
7	AGP-362	1/ LEAF	INACTIVE LEAF LOCK STILE	6063-T6	—
8	BCE-3316	1/ LEAF	ACTIVE LEAF LOCK STILE	6063-T6	—
9	5009	AS REQD.	SHEAR CLIP. 4" LONG	6063-T6	—
10	20271	AS REQD.	ASTRAGAL	6063-T6	—
11	GOP-6	4/ LEAF	GLAZING ADAPTER	6063-T6	—
11A	#8 X 1"	AS REQD.	ADAPTER FASTENERS, AT 8" O.C. MAX.	ST. STEEL	PH SELF DRILLING SCREWS
12	GOP-4	4/ LEAF	GLAZING BEAD (LAM. GLASS)	6063-T6	—
12A	—	4/ LEAF	GLAZING BEAD (INSUL. LAM. GLASS)	6063-T6	—
13	BCE-460	3/ DOOR	DOOR STOP	6063-T5	—
14	20913	AS REQD.	SHEAR BLOCK	6063-T6	—
15	—	—	GLASS SPACER	SILICONE	FRANK LOWE RUBBER CO.
16	—	2/ LITE	SETTING BLOCKS	EPDM	AT 6" FROM EACH END, DUROMETER 65±5
17	—	—	PILE W'STRIPPING	WOOL	ULTRAFAB
18	—	—	BULB W'STRIPPING	SANTOPRENE	EPDM
19	—	3/ LEAF	BUTT HINGES	ALUMINUM	REGENT
19A	1/4-20 X 1/2"	—	HINGE INSTALLATION FASTENERS	—	FH MS
19B	—	2/ HINGE	HINGE BACK-UP PLATE	6063-T6	—
20	#12 X 1-1/4"	AS REQD.	FRAME ASSEMBLY SCREWS	ST. STEEL	PH SMS
22	G1012	AS REQD.	ADA THRESHOLD	6063-T6	—
23	G1013	AS REQD.	ADA THRESHOLD COVER	6063-T6	—
24	G1003	AS REQD.	TRANSOM HEAD	6063-T6	—
25	G1002	AS REQD.	TRANSOM SNAP-IN MATE	6063-T6	—
26	G1007	AS REQD.	TRANSOM GLAZING BEAD	6063-T6	—
27	G1004	AS REQD.	SHEAR CLIP, LENGTH VARIES TO COVER ANCHOR SPACINGS	6063-T6	—
28	G1006	AS REQD.	DOOR JAMB/TRANSOM	6063-T6	—
29	G1005	AS REQD.	TRANSOM INSERT	6063-T6	—
29A	#8 X 1/2"	AS REQD.	TRANSOM INSERT FASTENERS, AT 12" O.C.	ST. STEEL	PH SELF DRILLING SCREWS
30	G1008	AS REQD.	TRANSOM GLAZING GASKET	EPDM	DUROMETER 55±5 SHORE A
31	G1009	AS REQD.	TRANSOM GALZING ADAPTER	6063-T6	—
32	G1010	AS REQD.	DOOR STOP	6063-T6	—
32A	#8 X 1/2"	AS REQD.	DOOR STOP FASTENERS	ST. STEEL	PH SELF DRILLING SCREWS
33	G1011	AS REQD.	DOOR STOP COVER	6063-T6	—

LOCK OPTIONS:

OPTION #1:

ACTIVE LEAF:

KEY OPERATED THREE POINT LOCK SYSTEM
'MS1853A/4015/4016' AND 'MS1850S/4015/4016' BY 'ADAMS RITE'
WITH CONCEALED FLUSH BOLTS AT TOP &
BOTTOM OF LOCK STILE AND A THUMB TURN ON THE
INTERIOR, LOCATED AT 42-1/2" FROM BOTTOM OF PANEL
FASTENED WITH
(4) #8 X 1/2" FH MACHINE SCREWS

INACTIVE LEAF:

MANUALLY OPERATED TWO POINT LOCK SYSTEM
'MS1881' AND 'MS2180' BY 'ADAMS RITE'
WITH CONCEALED FLUSH BOLTS AT TOP &
BOTTOM OF LOCK STILE AND A THUMB TURN ON THE
INTERIOR, LOCATED AT 42-1/2" FROM BOTTOM OF PANEL
FASTENED WITH
(2) #6-32 X 5/16" PH MACHINE SCREWS

OPTION #2:

ACTIVE LEAF:

KEY OPERATED THREE POINT LOCK SYSTEM
'MS1853A/4015/4016' AND 'MS1850S/4015/4016' BY 'ADAMS RITE'
WITH CONCEALED FLUSH BOLTS AT TOP &
BOTTOM OF LOCK STILE AND A THUMB TURN ON THE
INTERIOR, LOCATED AT 42-1/2" FROM BOTTOM OF PANEL
FASTENED WITH
(4) #8 X 1/2" FH MACHINE SCREWS

INACTIVE LEAF

CONCEALED FLUSH BOLTS '1208/1202' BY 'SULLIVAN & ASSOC.'
1/2" X 2" THROW BOLTS ENGAGING FRAME AT
HEAD AND SILL
MANUALLY OPERATED LEVERS MOUNTED ON
INSIDE FACE OF LEAF STILE LOCATED AT
10-3/4" FROM TOP AND BOTTOM
LOCK FASTENED TO STILE WITH (2) #8-32 X 1/2" FH MS

OPTION #3:

ACTIVE & INACTIVE LEAF:

CONCEALED VERTICAL ROD PANIC EXIT DEVICE
'1690' BY 'FALCON'
LOCATED AT 41" FROM SILL AT EACH LEAF.
FASTENED WITH
(1) #14 X 1" HH SELF DRILLING SCREW AT ONE END AND
(2) #12-24 X 1/2" OH MACHINE SCREWS AT OTHER END

PRODUCT APPROVED

As complying with the Florida

Building Code

NOA-No. 20-0630.04

Approval Date: 08/27/20

By: Manuel Perez
Miami-Dade Product Control



Sealed:06/22/20

HINGES:

4-1/2" LONG FLUSH MOUNT STEEL BUTT HINGES BY 'REGENT'
(3) PER LEAF
(1) AT 9" FROM TOP TO CL OF HINGE
(1) AT 7-1/4" FROM BOTTOM TO CL OF HINGE
CENTER HINGE EQUALLY SPACED FROM TOP & BOTTOM HINGE
FASTENED WITH 1/4-20 X 1/2" FH MACHINE SCREWS
FOUR PER HASP(LEAF).

SEALANTS:

ALL FRAME JOINTS AND SEAMS SEALED WITH
SCHNEE-MOREHEAD SM5504 ACRYL-R SEAM SEALER.

a f c

AL-FAROOQ CORPORATION

ENGINEERS & PRODUCT DEVELOPMENT
9360 SUNSET DRIVE, SUITE 220
MIAMI, FLORIDA 33173
TEL. (305) 264-8100 FAX. (305) 262-6978
(C.A.N. 3538)

COMP-ANL\19-112D-GG

SERIES-1000 ALUMINUM OUTSWING DOOR (L.M.I.)

Gopi Glass Sales & Services Corp.

7450 N.W. 41 STREET
MIAMI, FL. 33166

FAX. (305) 477-0992

TEL. (305) 592-2089

revisions:	
no	by description
date	

date: 10-24-19

scale: 3/8" = 1"

dr. by: TARIQ

chk. by:

drawing no.

19-112D

sheet 9 of 12

1 DOOR FRAME HEAD

2 DOOR FRAME JAMB

3 SADDLE THRESHOLD

3A THRESHOLD RISER

9 SHEAR CLIP

10 ASTRAGAL

11 GLAZING ADAPTER

4 LEAF TOP RAIL

6 LEAF HINGE STILE

7 INACTIVE LEAF LOCK STILE

8 ACTIVE LEAF LOCK STILE

5 LEAF BOTTOM RAIL

12 GLAZING BEAD
LAM. GLASS

12A GLAZING BEAD
INSUL. LAM. GLASS

14 SHEAR BLOCK

13 DOOR STOP

22 ADA THRESHOLD

23 ADA THRESHOLD COVER

26 TRANSOM GLAZING BEAD

33 DOOR STOP COVER

32 DOOR STOP

31 TRANSOM GLAZING ADAPTER

24 TRANSOM HEAD

25 TRANSOM SNAP-IN MATE

27 SHEAR CLIP

28 DOOR JAMB/TRANSOM

29 TRANSOM INSERT

PRODUCT APPROVED
As complying with the Florida
Building Code
NOA-No. 20-0630.04
Approval Date: 08/27/20

By: *Manuel Perez*
Miami-Dade Product Control

Sealed:06/22/20

AL-FAROOQ CORPORATION
ENGINEERS & PRODUCT DEVELOPMENT
9360 SUNSET DRIVE, SUITE 220
MIAMI, FLORIDA 33173
TEL. (305) 264-8100 FAX. (305) 262-6978
(C.A.N. 3538)

SERIES-1000 ALUMINUM OUTSWING DOOR (L.M.I.)

Gopi Glass Sales & Services Corp.
7450 N.W. 41 STREET
MIAMI, FL. 33166
TEL. (305) 592-2089 FAX. (305) 477-0992

revisions:	
no	date by description

date: 10-24-19	scale: 3/8" = 1"	dr. by: TARIQ	chk. by:
----------------	------------------	---------------	----------

drawing no.
19-112D
sheet 10 of 12

af c

COMP-ANL\19-112D-GG



Sealed:06/22/20



AL-FAROOQ CORPORATION
ENGINEERS & PRODUCT DEVELOPMENT
9360 SUNSET DRIVE, SUITE 220
MIAMI, FLORIDA 33173 (C.A.N. 3538)
TEL. (305) 264-8100 FAX. (305) 262-6978

(C.A.N. 3538)
05) 262-6978

TEL. (305) 264-8100 FAX. (305) 264-8101

COMB-ANI \ 19-

992

SERIES-1000 ALUMINUM OUTSWING DOOR (L.M.I.)

Gopi Glass Sales & Services Corp.

Gopi Glass Sales &
7450 N.W. 41 STREET

7430 N.W. 4131
MIAMI, FL. 33166

TEL. (305) 592-2089

FAX. (305) 477-0992


[illegible]

date: 10-24-19
scale: 3/8" = 1"
dr. by: TARIQ
chk. by:


drawing no.

19-112D

sheet 11 of 12

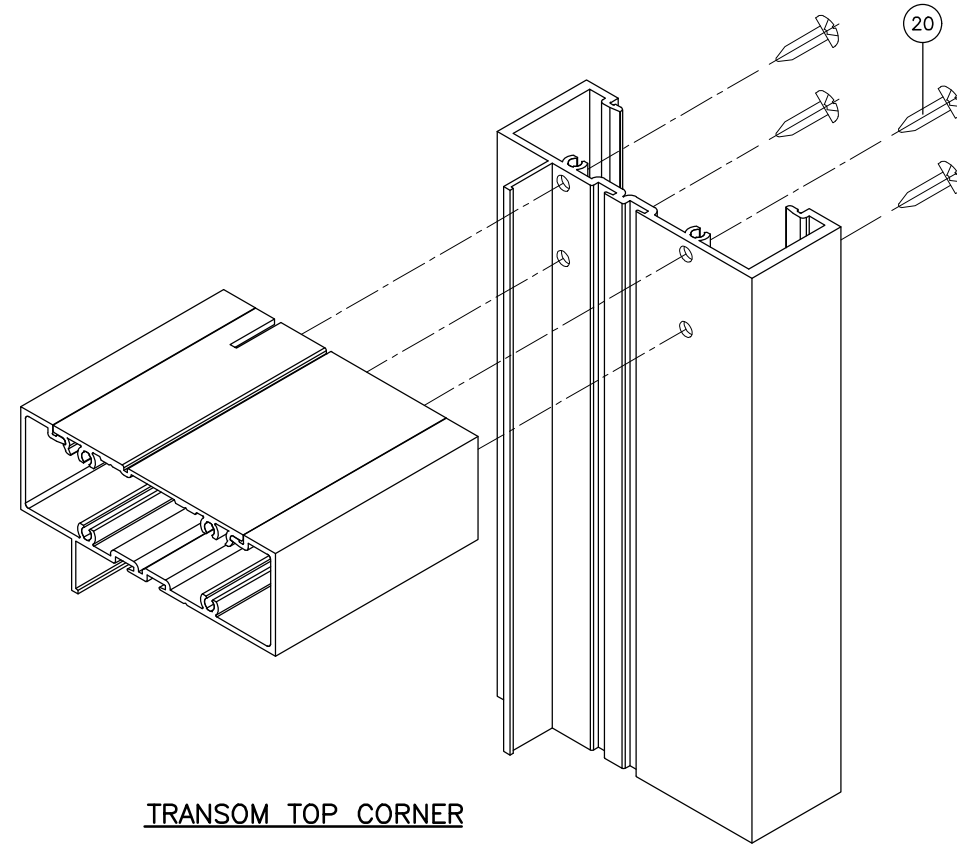


TRANSOM TOP CORNER

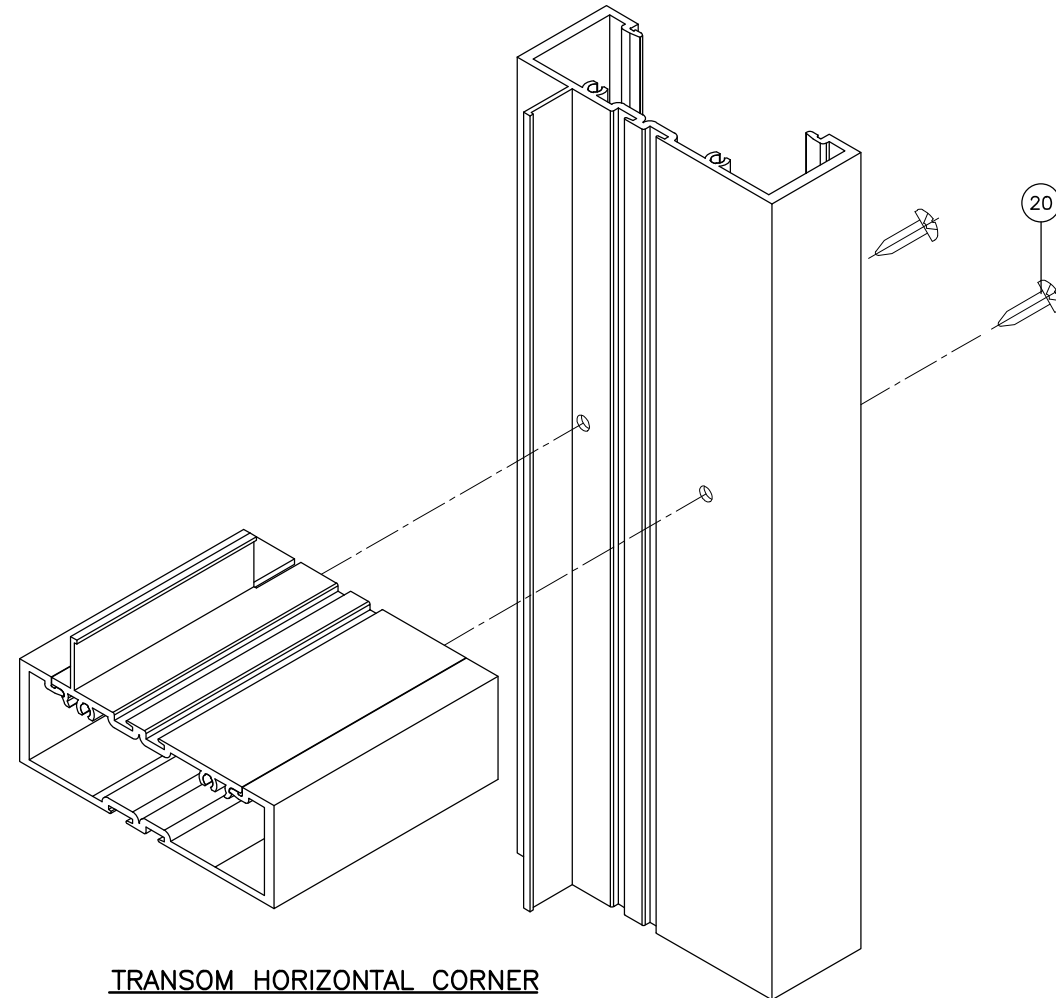

TRANSOM HORIZONTAL CORNER

PRODUCT APPROVED
As complying with the Florida
Building Code
NOA-No. 20-0630.04
Approval Date: 08/27/20
By: *Manuel Perez*
Miami-Dade Product Control

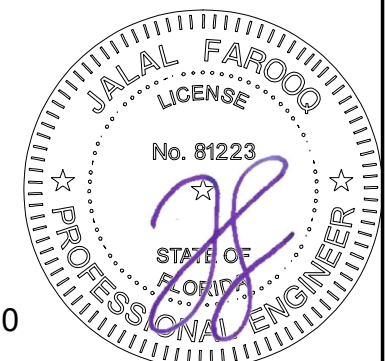

Sealed:06/22/20

a f c

AL-FAROOQ CORPORATION
ENGINEERS & PRODUCT DEVELOPMENT
9360 SUNSET DRIVE, SUITE 220
MIAMI, FLORIDA 33173
TEL. (305) 264-8100 FAX. (305) 262-6978

SERIES-1000 ALUMINUM OUTSWING DOOR (L.M.I.)

Gopi Glass Sales & Services Corp.
7450 N.W. 41 STREET
MIAMI, FL. 33166
TEL. (305) 592-2089 FAX. (305) 477-0992

revisions:	
no	date by description

date: 10-24-19

scale: 3/8" = 1"

dr. by: TARIQ

chk. by:

drawing no.

19-112D

sheet 12 of 12