



**MIAMI-DADE COUNTY
PRODUCT CONTROL SECTION**

11805 SW 26 Street, Room 208
Miami, Florida 33175-2474
T (786) 315-2590 F (786) 315-2599

**DEPARTMENT OF REGULATORY AND ECONOMIC RESOURCES (RER)
BOARD AND CODE ADMINISTRATION DIVISION**

www.miamidade.gov/economy

NOTICE OF ACCEPTANCE (NOA)

**Haas Door Company
320 Sycamore Street
Wauseon, OH 43567**

SCOPE: This NOA is being issued under the applicable rules and regulations governing the use of construction materials. The documentation submitted has been reviewed and accepted by Miami-Dade County RER-Product Control Section to be used in Miami-Dade County and other areas, where allowed by the Authority Having Jurisdiction (AHJ).

This NOA shall not be valid after the expiration date stated below. The Miami-Dade County Product Control Section (In Miami-Dade County) and/or the AHJ (in areas other than Miami-Dade County) reserve the right to have this product or material tested for quality assurance purposes. If this product or material fails to perform in the accepted manner, the manufacturer will incur the expense of such testing and the AHJ may immediately revoke, modify, or suspend the use of such product or material within their jurisdiction. RER reserves the right to revoke this acceptance if it is determined by Miami-Dade County Product Control Section that this product or material fails to meet the requirements of the applicable building code.

This product is approved as described herein and has been designed to comply with the Florida Building Code, including the High Velocity Hurricane Zone.

DESCRIPTION:

Series HT 600, 700, 800 & 2000 Insulated Steel Sectional Garage Door up to 9ft.-2in. Wide

APPROVAL DOCUMENT: Drawing No. **WL-0600-0110-08-65-65M-D**, titled "9'-2" HT 600, 700, 2000 & 800 Steel Series HVHZ Wind Load Sectional Door", sheets 1 through 3 of 3, dated 12/01/2014, with revision **C** dated 10/12/2020, prepared by Haas Door Company, signed and sealed by John E. Scates, P.E., bearing the Miami-Dade County Product Control revision stamp with the Notice of Acceptance number and expiration date by the Miami-Dade County Product Control Section.

MISSILE IMPACT RATING: Large and Small Missile Impact Resistant

LABELING: A permanent label with the manufacturer's name or logo, manufacturing address, model number, the positive and negative design pressure rating, indicate impact rated if applicable, installation instruction drawing reference number, approval number (NOA), the applicable test standards, and the statement reading 'Miami-Dade County Product Control Approved' is to be located on the door's sidetrack, bottom angle, or inner surface of a panel.

RENEWAL of this NOA shall be considered after a renewal application has been filed and there has been no change in the applicable building code negatively affecting the performance of this product.

TERMINATION of this NOA will occur after the expiration date or if there has been a revision or change in the materials, use, and/or manufacture of the product or process. Misuse of this NOA as an endorsement of any product, for sales, advertising or any other purposes shall automatically terminate this NOA. Failure to comply with any section of this NOA shall be cause for termination and removal of NOA.

ADVERTISEMENT: The NOA number preceded by the words Miami-Dade County, Florida, and followed by the expiration date may be displayed in advertising literature. If any portion of the NOA is displayed, then it shall be done in its entirety.

INSPECTION: A copy of this entire NOA shall be provided to the user by the manufacturer or its distributors and shall be available for inspection at the job site at the request of the Building Official.

This NOA **renews and revises NOA #17-1023.09** and consists of this page 1 and evidence pages E-1, E-2 and E-3, as well as approval document mentioned above.

The submitted documentation was reviewed by **Carlos M. Utrera, P.E.**



**NOA-No. 20-1104.05
Expiration Date: February 11, 2026
Approval Date: January 21, 2021
Page 1**

NOTICE OF ACCEPTANCE: EVIDENCE SUBMITTED

1. EVIDENCE SUBMITTED UNDER PREVIOUS NOA's

A. DRAWINGS “Submitted under NOA #17-0313.06”

1. Drawing No. **WL-0600-0110-08-65-65-50M-D**, titled “9’-2” HT 600, 700, 2000 & 800 Steel Series HVHZ Wind Load Sectional Door”, sheets 1 through 3 of 3, dated 12/01/2014, with revision **A** dated 01/20/2017, prepared by Haas Door Company, signed and sealed by Thomas D. Sullivan, P.E.

B. TESTS “Submitted under NOA #15-0721.09”

1. Test reports on 1) Uniform Static Air Pressure Test, Loading per FBC TAS 202-94
2) Large Missile Impact Test per FBC, TAS 201-94
3) Cyclic Wind Pressure Loading per FBC, TAS 203-94
4) Forced Entry Resistance Test, per TAS 202-94
along with marked-up drawings and installation diagram of 9’-2” wide x 8” height HT 600 Series Sectional Steel Garage Doors, prepared by Intertek/ATI, Test Report No. **E1289.01-550-18**, dated 12/05/2014, signed and sealed by Justin P. McDonald, P.E.
2. Test report on Tensile Test per ASTM E8, of steel sheets, prepared by Intertek/ATI, Test Report No. **E1289.11-106-18**, dated 12/12/2014, signed and sealed by Gary T. Hartman, P.E.
3. Test report on Salt Spray per ASTM B117 of coated metal steel panels, prepared by Intertek/ATI, Test Report No. **E1289.10-106-18**, dated 11/24/2014, signed and sealed by Gary T. Hartman, P.E.

C. CALCULATIONS “Submitted under NOA #15-0721.09”

1. Anchor calculations prepared by JB&B Engineering Consultants, LLC, dated 07/01/2015, signed and sealed by Thomas D. Sullivan, P.E.

D. QUALITY ASSURANCE

1. Miami-Dade Department of Regulatory and Economic Resources (RER).

E. MATERIAL CERTIFICATIONS “Submitted under NOA #17-0313.06”

1. Test report on Surface Burning Characteristics of the Rubitherm WP 19669 polyurethane foam insulation per ASTM E84, prepared by QAI Laboratories, Test Reports No. **RJ5251F-1** and **RJ5251F-2**, both dated 01/26/2017, signed and sealed by V. Andrew Tan, P.E.
2. Test report on Ignition Temperature of Plastics of the Rubitherm WP 19669 polyurethane foam insulation per ASTM D1929, prepared by QAI Laboratories, Test Report No. **RJ5255F-1**, dated 02/02/2017, signed and sealed by V. Andrew Tan, P.E.



Carlos M. Utrera, P.E.
Product Control Examiner
NOA-No. 20-1104.05
Expiration Date: February 11, 2026
Approval Date: January 21, 2021

NOTICE OF ACCEPTANCE: EVIDENCE SUBMITTED

F. STATEMENTS “Submitted under NOA #17-0313.06”

1. Statement letter of code conformance to the 5th edition (2014) FBC issued by JB&B Engineering Consultants, LLC, dated 02/27/2017, signed and sealed by Thomas D. Sullivan, P.E.
2. Statement letter of no financial interest issued by JB&B Engineering Consultants, LLC, dated 02/27/2017, signed and sealed by Thomas D. Sullivan, P.E.

2. EVIDENCE SUBMITTED UNDER PREVIOUS NOA-No. 17-1023.09

A. DRAWINGS

1. Drawing No. **WL-0600-0110-08-65-65M-D**, titled “9’-2” HT 600, 700, 2000 & 800 Steel Series HVHZ Wind Load Sectional Door”, sheets 1 through 3 of 3, dated 12/01/2014, with revision **B** dated 10/25/2017, prepared by Haas Door Company, signed and sealed by John E. Scates, P.E.

B. TESTS

1. None.

C. CALCULATIONS

1. Anchor calculations, dated 10/27/2017, prepared, signed and sealed by John E. Scates, P.E.

D. QUALITY ASSURANCE

1. Miami-Dade Department of Regulatory and Economic Resources (RER).

E. MATERIAL CERTIFICATIONS

1. None.

F. STATEMENTS

1. Statement letter of code conformance to **6th Edition (2017) FBC**, dated 10/25/2017, prepared, signed and sealed by John E. Scates, P.E.
2. Statement letter of no financial interest, dated 10/27/2017, issued, signed and sealed by John E. Scates, P.E.



Carlos M. Utrera, P.E.
Product Control Examiner
NOA-No. 20-1104.05
Expiration Date: February 11, 2026
Approval Date: January 21, 2021

NOTICE OF ACCEPTANCE: EVIDENCE SUBMITTED

3. NEW EVIDENCE SUBMITTED

A. DRAWINGS

1. Drawing No. **WL-0600-0110-08-65-65M-D**, titled “9’-2” HT 600, 700, 2000 & 800 Steel Series HVHZ Wind Load Sectional Door”, sheets 1 through 3 of 3, dated 12/01/2014, with revision **C** dated 10/20/2020, prepared by Haas Door Company, signed and sealed by John E. Scates, P.E.

B. TESTS

1. None.

C. CALCULATIONS

1. None.

D. QUALITY ASSURANCE

1. Miami-Dade Department of Regulatory and Economic Resources (RER).

E. MATERIAL CERTIFICATIONS

1. None.


F. STATEMENTS

1. Statement letter of code conformance to **7th Edition (2020) FBC**, dated 10/20/2020, prepared, signed and sealed by John E. Scates, P.E.
2. Statement letter of no financial interest, dated 10/20/2020, issued, signed and sealed by John E. Scates, P.E.



Carlos M. Utrera, P.E.
Product Control Examiner
NOA-No. 20-1104.05
Expiration Date: February 11, 2026
Approval Date: January 21, 2021

| REVISIONS | | | | |
|-------------|------|-----|--|----------|
| REV. | ZONE | BY | DESCRIPTION | DATE |
| B6 | | | Sheet 1 Jamb Brkts/Side changed 5 to 6 | |
| A1 | | | Sheet 2 Added "NOTE: The flt...mount" | |
| A2 | MVS | | Sheet 2 Added "3" Nominal...an Alternate." | 1/20/17 |
| E5, E6 & D1 | | | Sheet 2 Added 3 Alternate Bottom Brackets To DETAIL C. | |
| E3 | | | Sheet 3 Added "WOOD JAMB ATTACHMENT" | |
| A2 | | | Sheet 3 Changed FR Polyurethane Foam | |
| B3, D4 & E4 | MVS | | Sheet 3 Changed same values in the WOOD JAMB ATTACHMENT chart | 10/25/17 |
| C | C2 | MVS | Changed the roller hub distance from 1/4" to 1/2" in DETAIL K on sheet 2 of 3. | 10/12/20 |

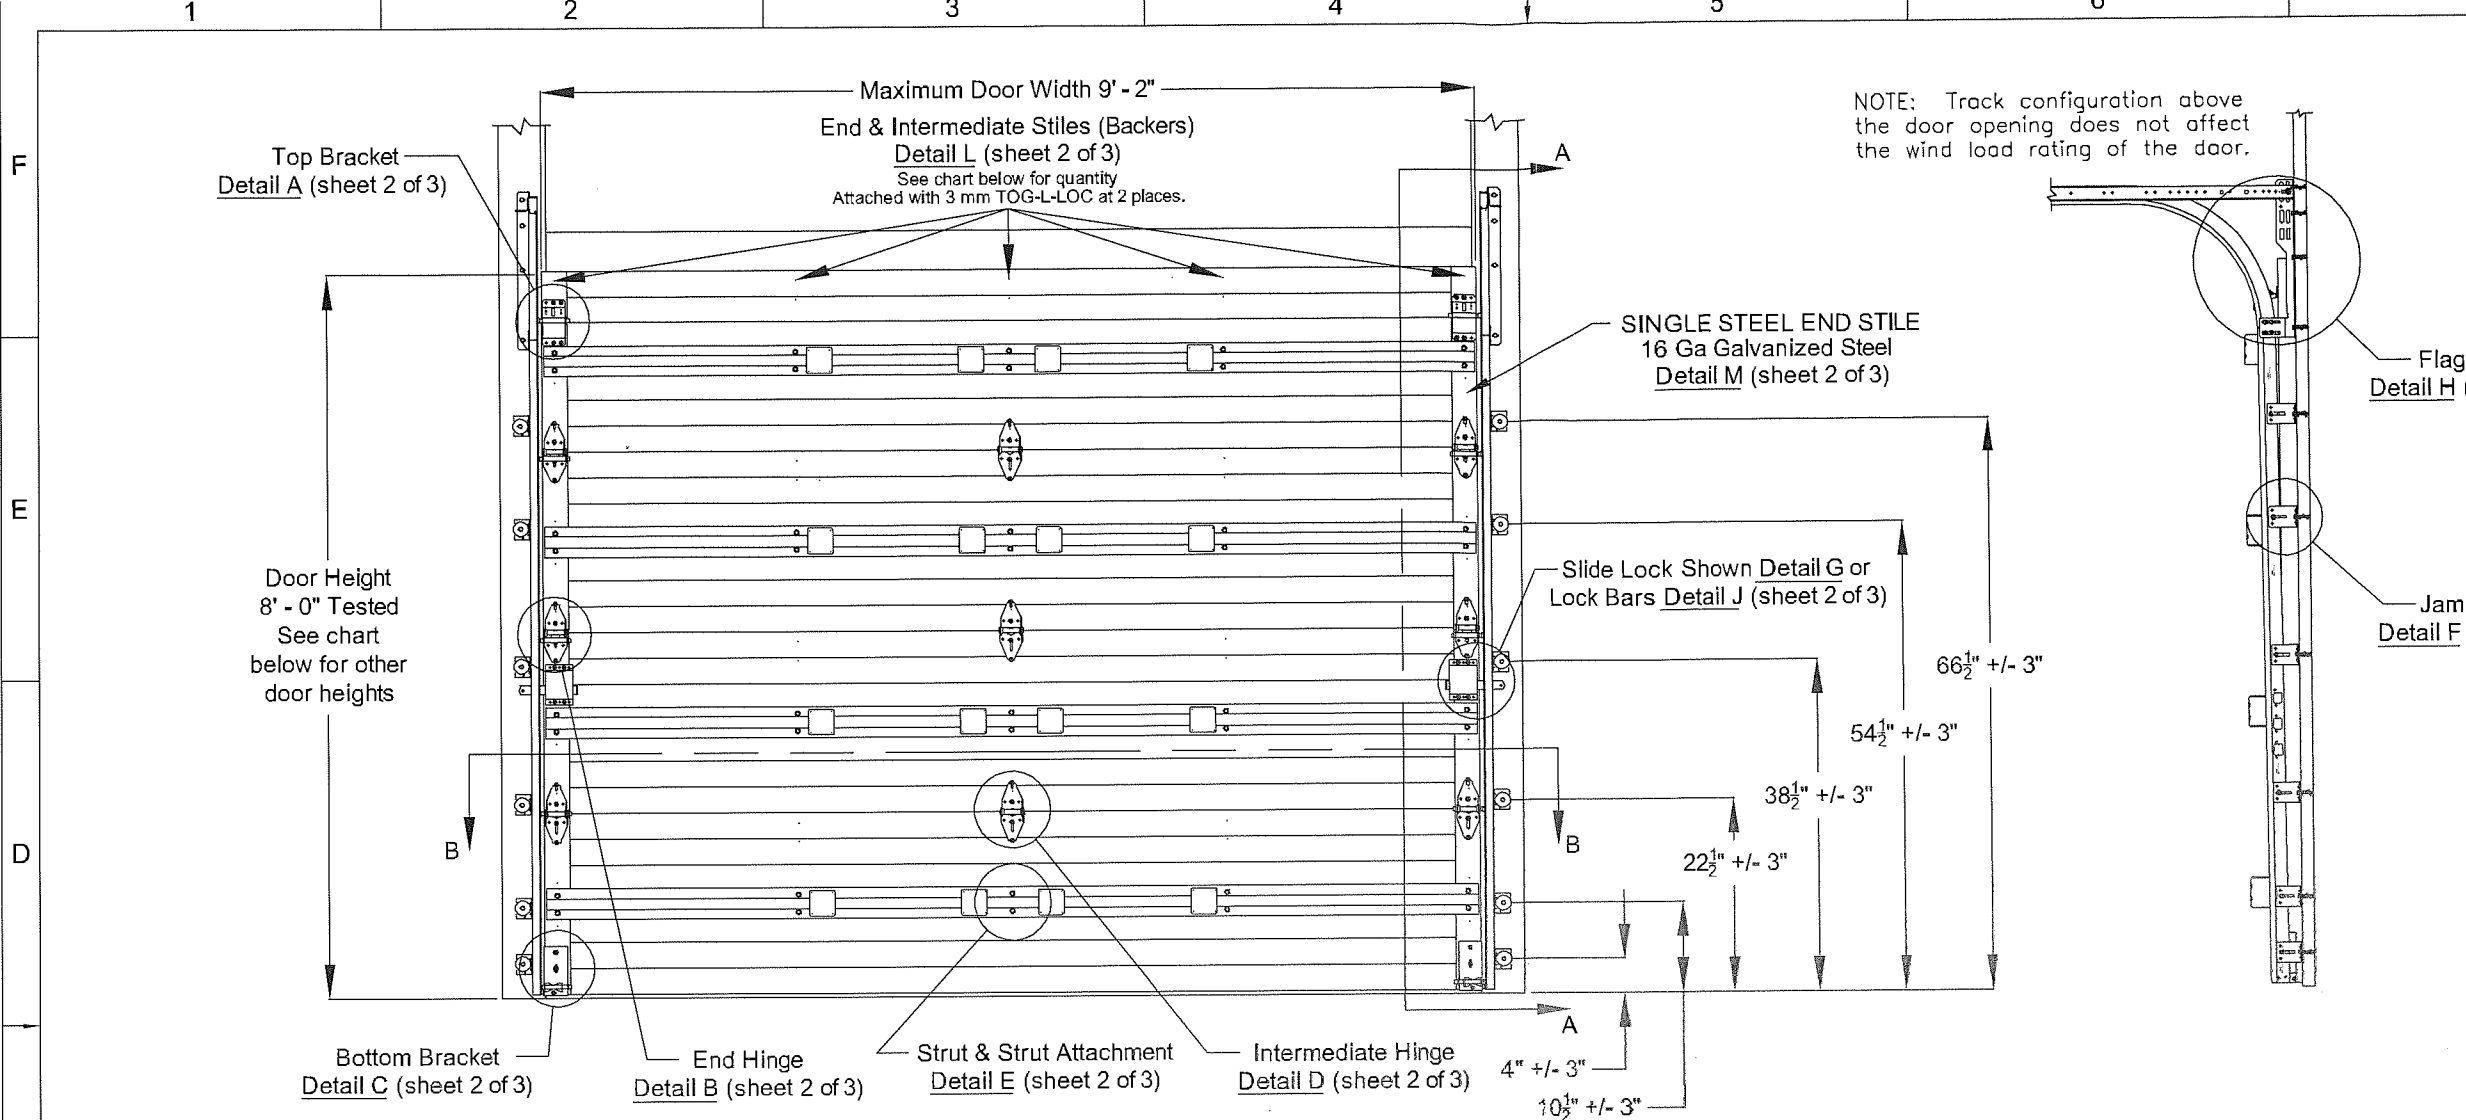

NOTE: Track configuration above the door opening does not affect the wind load rating of the door.

PRODUCT REVISED
 as complying with the Florida Building Code
 NOA-No. 20-1104.05
 Expiration Date 02/11/2026
 By *[Signature]*
 Miami-Dade Product Control

This product has been tested per TAS202-94 for static air pressure.
 This product has been tested per TAS201/203-94 for large missile impact and cyclic wind pressure.

| Door Width | Design Pressures | | End Stiles | Center | | Center | | Center | | Impact Resistant |
|-------------------|------------------|-------|------------|--------|--------|--------|--------|--------|--------|------------------|
| | + psf | - psf | | Stiles | Hinges | Stiles | Hinges | Stiles | Hinges | |
| 6'-0" thru 7'-11" | 65.0 | -65.0 | Single | 2 | 1 | | | | | YES |
| 8'-0" thru 9'-2" | 65.0 | -65.0 | Single | 3 | 1 | | | | | YES |
| 7'-7" thru 9'-2" | 65.0 | -65.0 | Single | | | 3 | 1 | | | YES |
| 6'-0" thru 9'-2" | 65.0 | -65.0 | Single | | | | | 3 | 1 | YES |

This product is available in narrower sizes with the same PSF and constructed as shown.
 This product is designed and sold by PSF. The AHJ or Engineer of Record is responsible for determining the PSF required for any given site.


Jamb bracket quantities shown are for use with grade 2 or better southern pine jambs.
 Supporting structural element designs are to be the responsibility of the professional of record for the building or structure for the loads listed on this drawing.

| Door Height | Total No. of Sections | Total No. of Struts | Strut Configuration | Jamb Brkts/Side |
|-------------|-----------------------|---------------------|---------------------|-----------------|
| 6'-0" | 3 | 3 | SEE SHEET 3 OF 3 | 5 |
| 6'-0" | 4 | 4 | | 5 |
| 6'-3" | 4 | 4 | | 5 |
| 6'-6" | 4 | 4 | | 6 |
| 6'-9" | 4 | 4 | | 6 |
| 7'-0" | 4 | 4 | | 6 |
| 7'-3" | 4 | 4 | | 6 |
| 7'-6" | 4 | 4 | | 6 |
| 7'-9" | 4 | 4 | | 6 |
| 7'-9" | 5 | 5 | | 6 |
| 8'-0" | 4 | 4 | 6 | |
| 8'-0" | 5 | 5 | 6 | |

Maximum section height is 24 in.
 Maximum door height is 16 ft.
 All doors, even those above the tested height, are available with jamb brackets or commercial full angle. The quantity and dimensional location of the jamb brackets/track clips and the jamb mounting shown above should be maintained.

NOTICE:
 These drawings are a supplement to the installation instructions for a standard door and only covers those procedures that vary from standard door installation. If these specific procedures are not followed, the door may not perform as designed.


John E. Scates
 10/16/2020

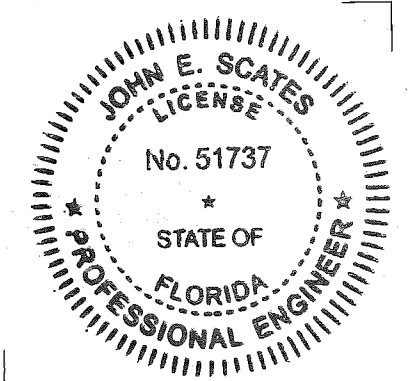


John E. Scates, P.E.
 2560 King Arthur Blvd. Ste 124-54
 Lewisville, Texas 75056
 Florida P.E. # 51737

| | | | |
|---|---|----------------------|------------------------------|
| IMPACT RESISTANT | This product has been evaluated for use in the High Velocity Hurricane Zone (HVHZ). | | |
| | 9'2" HT 600, 700, 2000 & 800 STEEL SERIES HVHZ WIND LOAD SECTIONAL DOOR DESIGN PRESSURE +65.0/-65.0 PSF | | |
| 320 Sycamore Wauseon, Ohio 43567 419-337-9900 © Copyright 2014 | DRAWING NO.: WL-0600-0110-08-65-65M-D | REV. C | |
| | DATE DRN: 12/1/14 | DRAWN BY: MVS | REV. DATE: 10/12/2020 |
| | MODEL(S): See Sheet 3 | SHEET: 1 OF 3 | |


| REVISIONS | | | | |
|-------------|------|-----|---|----------|
| REV. | ZONE | BY | DESCRIPTION | DATE |
| B6 | | | Sheet 1 Jamb Brkts/Side changed 5 to 6 | |
| A1 | | | Sheet 2 Added "NOTE: The flat...mount" | |
| A2 | MVS | | Sheet 2 Added "3" Nominal...on Alternate." | 1/20/17 |
| E3, E6 & D1 | | | Sheet 2 Added 3 Alternate Bottom Brackets To <u>DETAIL C</u> . | |
| E3 | | | Sheet 3 Added "WOOD JAMB ATTACHEMENT" | |
| A2 | | | Sheet 3 Changed FR Polyurethane Foam | |
| D3, D4 & E4 | MVS | | Sheet 3 Changed some values in the WOOD JAMB ATTACHEMENT chart | 10/25/17 |
| C | C2 | MVS | Changed the roller hub distance from 1/4" to 1/2" in <u>DETAIL K</u> on sheet 2 of 3. | 10/12/20 |

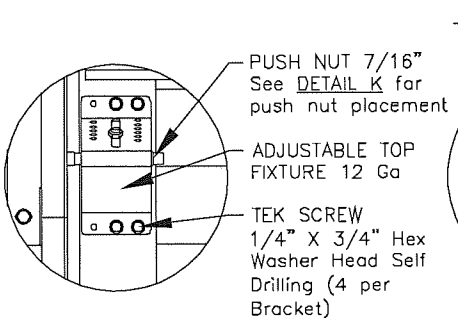


DETAIL A

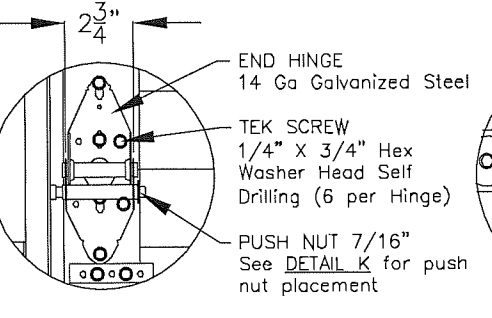


DETAIL B

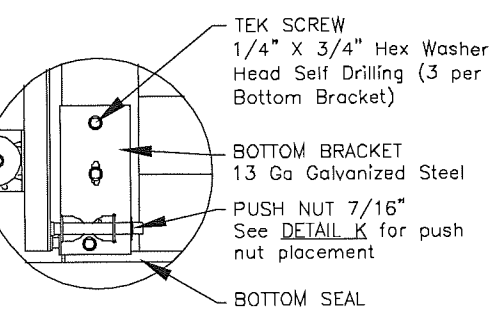


DETAIL C

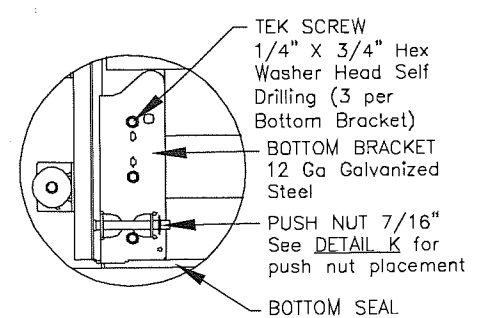


ALTERNATE #1 TO DETAIL C

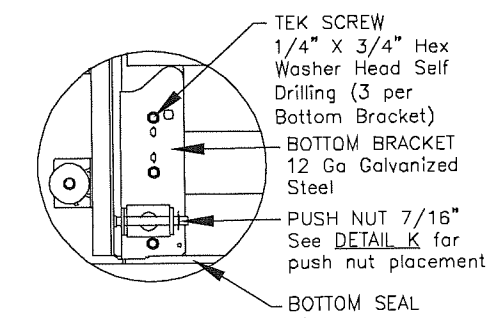


ALTERNATE #2 TO DETAIL C

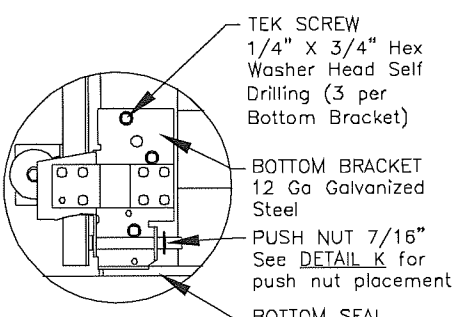


ALTERNATE #3 TO DETAIL C

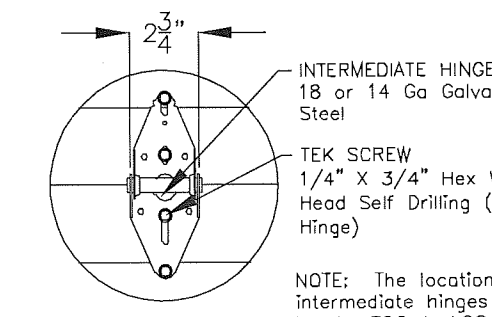


DETAIL D

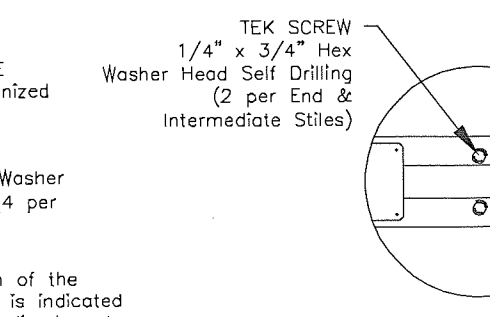


DETAIL E

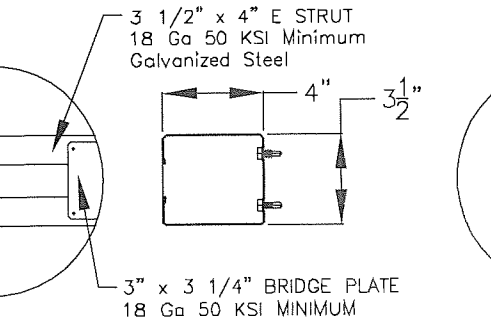

DETAIL F

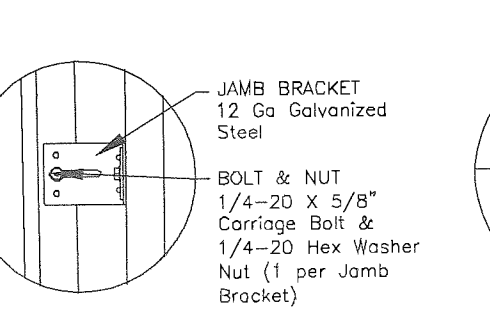


DETAIL G

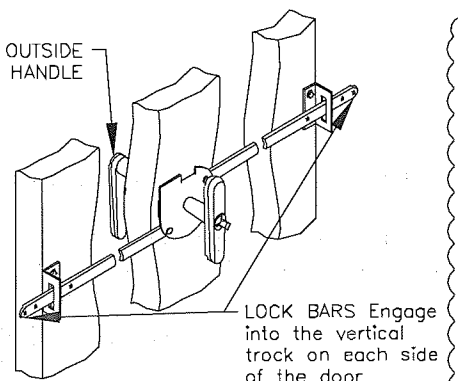


DETAIL J

Alternate Lock Configuration

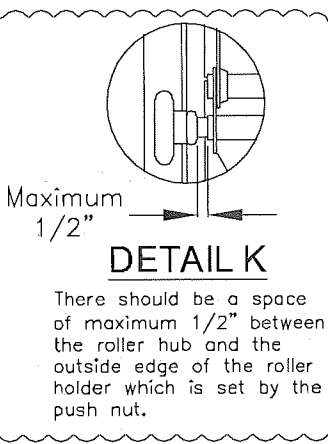


DETAIL K

There should be a space of maximum 1/2" between the roller hub and the outside edge of the roller holder which is set by the push nut.

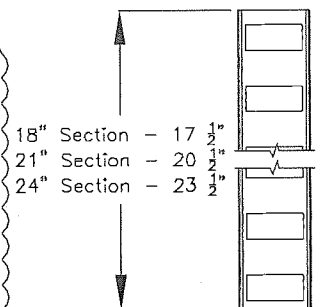


DETAIL L

MATERIAL: 20 GA CS Steel, G40 Min. Hot Dipped Galvanized

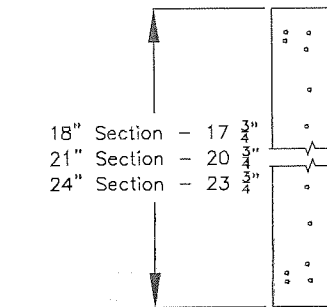


DETAIL M

MATERIAL: 16 GA CS Steel, G40+ Min. Hot Dipped Galvanized

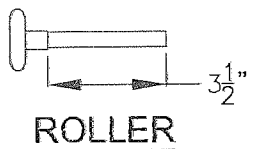


ROLLER

2" Diameter Nominal Eleven Ball Nylon or Ten Ball Steel with a Minimum Workable Shaft Length Shown.

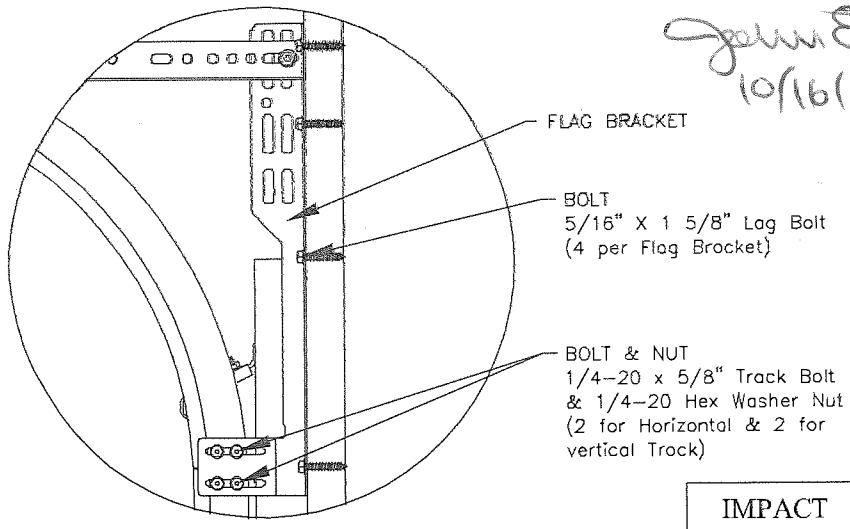

DETAIL H

NOTE: Details on some views omitted for clarity. Double end stiles and end hardware may be required on wider or heavier doors.

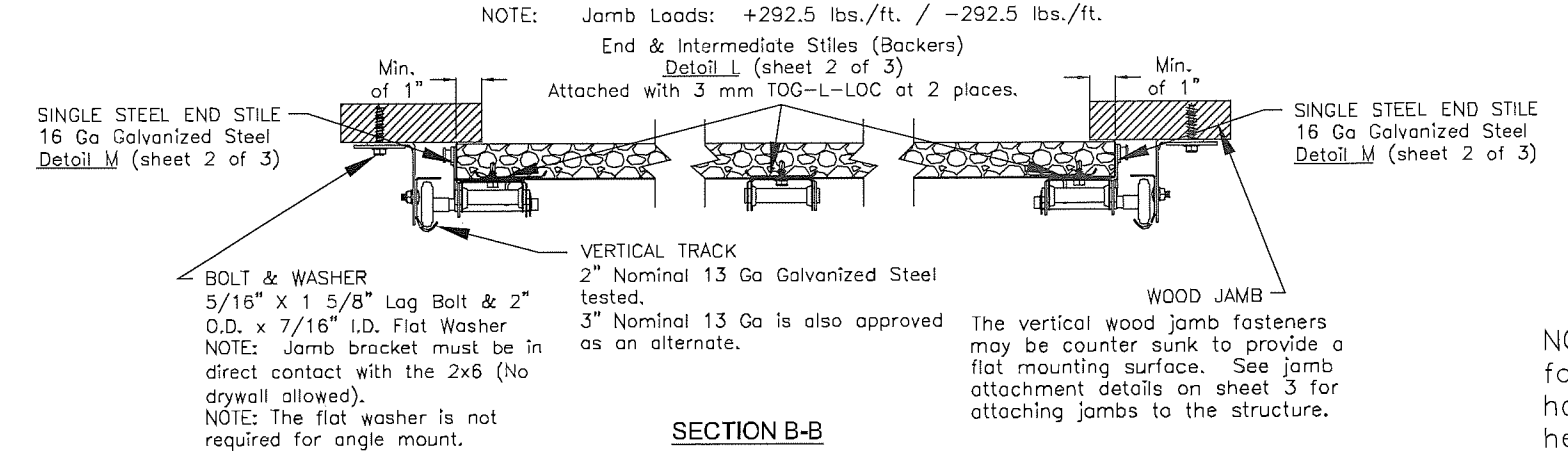

SECTION B-B

NOTE: Jamb Loads: +292.5 lbs./ft. / -292.5 lbs./ft.

End & Intermediate Stiles (Backers)

Detail L (sheet 2 of 3)

Attached with 3 mm TOG-L-LOC at 2 places.

SINGLE STEEL END STILE
16 Ga Galvanized Steel
Detail M (sheet 2 of 3)

SINGLE STEEL END STILE
16 Ga Galvanized Steel
Detail M (sheet 2 of 3)

BOLT & WASHER
5/16" X 1 5/8" Lag Bolt & 2" O.D. x 7/16" I.D. Flat Washer
NOTE: Jamb bracket must be in direct contact with the 2x6 (No drywall allowed).
NOTE: The flat washer is not required for angle mount.


VERTICAL TRACK
2" Nominal 13 Ga Galvanized Steel tested.
3" Nominal 13 Ga is also approved as an alternate.

WOOD JAMB
The vertical wood jamb fasteners may be counter sunk to provide a flat mounting surface. See jamb attachment details on sheet 3 for attaching jambs to the structure.

PRODUCT REVISED
as complying with the Florida Building Code
NOA-No. 20-1104.05

Expiration Date 02/11/2026

By *[Signature]*
Miami-Dade Product Control

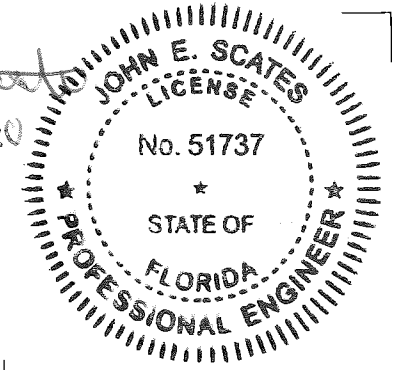

John E. Scates, P.E.
2560 King Arthur Blvd. Ste 124-54
Lewisville, Texas 75056
Florida P.E. # 51737

| | | | |
|---|--|----------------------|------------------------------|
| IMPACT RESISTANT | This product has been evaluated for use in the High Velocity Hurricane Zone (HVHZ). | | |
| | 92" HT 600, 700, 2000 & 800 STEEL SERIES HVHZ WIND LOAD SECTIONAL DOOR DESIGN PRESSURE +65.0/-65.0 PSF | | |
| 320 Sycamore Wauseon, Ohio 43567 419-337-9900 © Copyright 2014 | DRAWING NO.: WL-0600-0110-08-65-65M-D | REV. C | DATE DRN: 12/1/14 |
| | DATE: 12/1/14 | DRAWN BY: MVS | REV. DATE: 10/12/2020 |
| | MODEL(S): See Sheet 3 | | SHEET: 2 OF 3 |

1 3/8" THICK - HT 600 SERIES
 1 1/2" THICK - HT 700 SERIES
 2" THICK - HT 2000 SERIES
 3" THICK - HT 800 SERIES

STRUT Detail E
 (sheet 2 of 3)

STRUT Detail E
 (sheet 2 of 3)

26 GA MIN. EXTERIOR ODS OR
 CS STEEL SKIN WITH G40 MIN.
 HOT DIPPED GALVANIZED, WITH
 EPOXY PRIMER & BAKED-ON
 POLYESTER PAINT TOP COAT.
 MIN. YIELD: 25 KSI

STRUT Detail E
 (sheet 2 of 3)


26 GA MIN. INTERIOR CS
 STEEL SKIN WITH G40 MIN.
 GALVANIZED, BAKED-ON
 POLYESTER PAINT TOP COAT.
 MIN. YIELD: 35 KSI

STRUT Detail E
 (sheet 2 of 3)

FIRE RATED POLYURETHANE FOAM
 INSULATION - RUBITHERM WP 19669

RIGID/FLEXIBLE PVC BOTTOM SEAL.


SECTION A-A

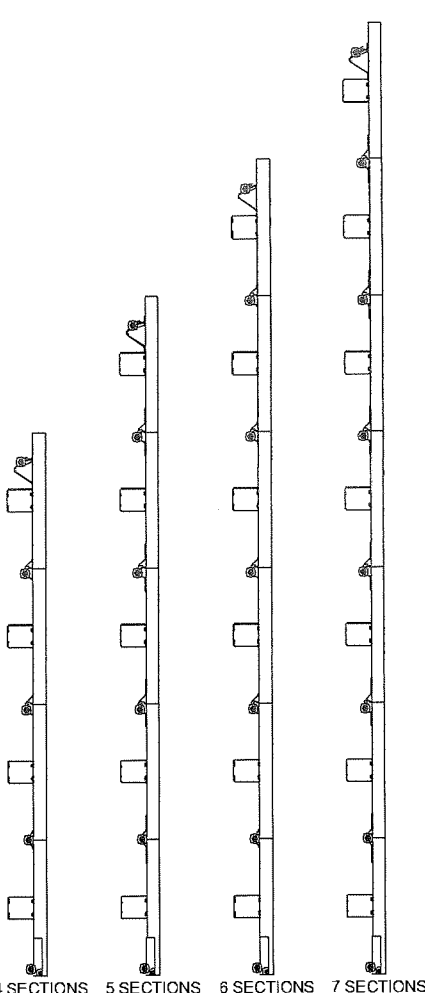

4 SECTIONS 5 SECTIONS 6 SECTIONS 7 SECTIONS
 STRUT CONFIGURATION

| WOOD JAMB ATTACHMENT | | | | | | |
|----------------------------|-------------------------------|-------------------|-----------------------|---------------------------|---------------------------|------------------------|
| Building Structure | Fastener Type | Minimum Embedment | Minimum Edge Distance | Minimum on Center Spacing | Maximum on Center Spacing | Allowable Tension Load |
| Min. 2000 PSI Concrete | Tapcon 1/4" w/ 1" OD washer | 1 3/4" | 2 1/2" | 4" | 16" | 443 # |
| Southern Pine (G = 0.55) | 5/16" Lag w/ 1 1/8" OD washer | 1 1/2" | 1 1/2" | 4" | 16" | 607 # |
| Spruce Pine Fir (G = 0.42) | 5/16" Lag w/ 1 1/8" OD washer | 1 1/2" | 1 1/2" | 4" | 16" | 431 # |

NOTE: 2X6 mounted to the wall must be Southern Pine Grade 2 or better.

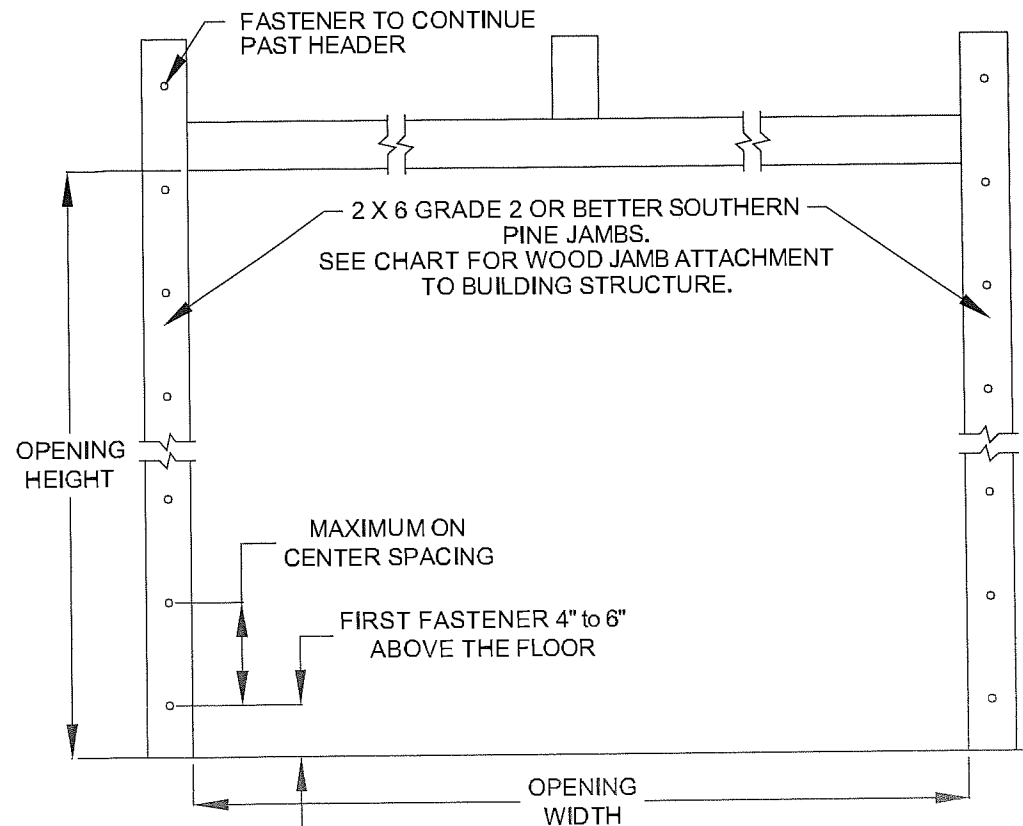


MODEL NUMBERS

| MODEL NUMBERS AVAILABLE |
|-------------------------|
| HT _14 & 2_14 SERIES |
| HT _16 & 2_16 SERIES |
| HT _32 & 2_32 SERIES |
| HT _33 & 2_33 SERIES |
| HT _10 & 2_10SERIES |
| HT _12 & 2_12 SERIES |
| HT _60 & 2_60 SERIES |
| HT _61 & 2_61 SERIES |
| HT _63 & 2_63 SERIES |
| HT _64 & 2_64 SERIES |
| HT _70 & 2_70 SERIES |
| HT _71 & 2_71 SERIES |
| HT _72 & 2_72 SERIES |
| HT _73 & 2_73 SERIES |
| HT _74 & 2_74 SERIES |
| HT _80 & 2_80 SERIES |
| HT _81 & 2_81 SERIES |
| HT _82 & 2_82 SERIES |
| HT _90 & 2_90 SERIES |

| REVISIONS | | | | |
|-------------|------|-----|--|----------|
| REV. | ZONE | BY | DESCRIPTION | DATE |
| B6 | | | Sheet 1 Jamb Brkts/Side changed 5 to 6 | |
| A1 | | | Sheet 2 Added "NOTE: The flat...mount" | |
| A2 | | MVS | Sheet 2 Added "3" Nominal...an Alternate." | 1/20/17 |
| E3, E6 & D1 | | | Sheet 2 Added 3 Alternate Bottom Brackets To DETAIL C. | |
| E3 | | | Sheet 3 Added "WOOD JAMB ATTACHEMENT" | |
| A2 | | | Sheet 3 Changed FR Polyurethane Foam | |
| D3, D4 & E4 | | MVS | Sheet 3 Changed some values in the WOOD JAMB ATTACHMENT chart | 10/25/17 |
| C | C2 | MVS | Changed the roller hub distance from 1/4" to 1/2" in DETAIL K on sheet 2 of 3. | 10/12/20 |

PRODUCT REVISED
 as complying with the Florida
 Building Code
 NOA-No. 20-1104.05
 Expiration Date 02/11/2026
 By *[Signature]*
 Miami-Dade Product Control

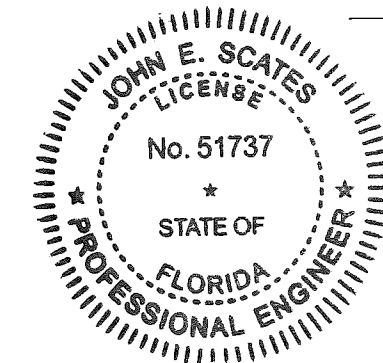

John E. Scates
 10/16/2020

John E. Scates, P.E.
 2560 King Arthur Blvd. Ste 124-54
 Lewisville, Texas 75056
 Florida P.E. # 51737

| | | | |
|---|--|---------------|-----------------------|
| IMPACT RESISTANT | This product has been evaluated for use in the High Velocity Hurricane Zone (HVHZ). | | |
| | 92" HT 600, 700, 2000 & 800 STEEL SERIES HVHZ WIND LOAD SECTIONAL DOOR DESIGN PRESSURE +65.0/-65.0 PSF | | |
| 320 Sycamore Wauseon, Ohio 43567 419-337-9900 © Copyright 2014 | DRAWING NO.: WL-0600-0110-08-65-65M-D | REV. C | |
| | DATE DRN: 12/1/14 | DRAWN BY: MVS | REV. DATE: 10/12/2020 |
| | MODEL(S): See Sheet 3 | | SHEET: 3 OF 3 |