



DEPARTMENT OF REGULATORY AND ECONOMIC RESOURCES (RER)
BOARD AND CODE ADMINISTRATION DIVISION
NOTICE OF ACCEPTANCE (NOA)

MIAMI-DADE COUNTY
PRODUCT CONTROL SECTION
11805 SW 26 Street, Room 208
Miami, Florida 33175-2474
T (786) 315-2590 F (786) 315-2599
www.miamidade.gov/economy

Renlita Doors North America, LLC
P.O. Box B
Bonham, TX 75418

SCOPE: This NOA is being issued under the applicable rules and regulations governing the use of construction materials. The documentation submitted has been reviewed and accepted by Miami-Dade County RER-Product Control Section to be used in Miami Dade County and other areas where allowed by the Authority Having Jurisdiction (AHJ).

This NOA shall not be valid after the expiration date stated below. The Miami-Dade County Product Control Section (In Miami Dade County) and/or the AHJ (in areas other than Miami Dade County) reserve the right to have this product or material tested for quality assurance purposes. If this product or material fails to perform in the accepted manner, the manufacturer will incur the expense of such testing and the AHJ may immediately revoke, modify, or suspend the use of such product or material within their jurisdiction. RER reserves the right to revoke this acceptance if it is determined by Miami-Dade County Product Control Section that this product or material fails to meet the requirements of the applicable building code.

This product is approved as described herein and has been designed to comply with the Florida Building Code, including the High Velocity Hurricane Zone.

DESCRIPTION: Model S-1000 Floataway Steel and Glass Pivoted Garage Door up to 17'-11" Wide x 8'-10 1/4" High

APPROVAL DOCUMENT: Drawing No. **1K-MIAMI**, titled "s-1000 Floataway Miami-Dade", sheets 1 through 11 of 11, dated 09/16/2016, with revision 3 dated 07/10/2020, prepared by Renlita Doors North America, LLC, signed and sealed by John F. Bonacci, P.E., bearing the Miami-Dade County Product Control Revision stamp with the Notice of Acceptance number and approval date by the Miami-Dade County Product Control Section.

MISSILE IMPACT RATING: Large and Small Missile Impact Resistant

LABELING: A permanent label with the manufacturer's name or logo, manufacturing address, model number, the positive and negative design pressure rating, indicate impact rated if applicable, installation instruction drawing reference number, approval number (NOA), the applicable test standards, and the statement reading 'Miami-Dade County Product Control Approved' is to be located on the door's side track, bottom angle, or inner surface of a panel.

RENEWAL of this NOA shall be considered after a renewal application has been filed and there has been no change in the applicable building code negatively affecting the performance of this product.

TERMINATION of this NOA will occur after the expiration date or if there has been a revision or change in the materials, use, and/or manufacture of the product or process. Misuse of this NOA as an endorsement of any product, for sales, advertising or any other purposes shall automatically terminate this NOA. Failure to comply with any section of this NOA shall be cause for termination and removal of NOA.

ADVERTISEMENT: The NOA number preceded by the words Miami-Dade County, Florida, and followed by the expiration date may be displayed in advertising literature. If any portion of the NOA is displayed, then it shall be done in its entirety.

INSPECTION: A copy of this entire NOA shall be provided to the user by the manufacturer or its distributors and shall be available for inspection at the job site at the request of the Building Official.

This NOA **revises # 20-0526.06** consists of this page 1 and evidence page E-1 & E-2, as well as approval document mentioned above.

The submitted documentation was reviewed by **Ishaq I. Chanda, P.E.**



Ishaq I. Chanda

NOA No 21-0504.05
Expiration Date: August 27, 2025
Approval Date: June 24, 2021
Page 1

NOTICE OF ACCEPTANCE: EVIDENCE SUBMITTED

1. Evidence submitted under previous approvals

A. DRAWINGS

1. Drawing No. **1K-MIAMI**, titled “s-1000 Floataway Miami-Dade”, sheets 1 through 11 of 11, dated 09/16/2016, with revision 3 dated 07/10/2020, prepared by Renlita Doors North America, LLC, signed and sealed by John F. Bonacci, P.E.

B. TESTS

1. Test reports on
 - 1) Air Infiltration Test, per FBC, TAS 202-94
 - 2) Uniform Static Air Pressure Test, Loading per FBC TAS 202-94
 - 3) Large Missile Impact Test per FBC, TAS 201-94
 - 4) Cyclic Wind Pressure Loading per FBC, TAS 203-94
 - 5) Forced Entry Test, per FBC, TAS 202-94along with marked-up drawings and installation diagram of 18’x 8’-10” S1000 Operable Curtain Wall, prepared by Intertek, Test Report No. **J5111.01-801-18R2**, dated 10/01/2019, with revision dated 07/16/2020, signed and sealed by Tyler Westerling, P.E.

C. CALCULATIONS

1. Structural steel calculations and static wind pressure analysis prepared by Karins Engineering Group, Inc., dated 04/15/2020, signed and sealed by John F. Bonacci, P.E.

D. QUALITY ASSURANCE

1. Miami-Dade Department of Regulatory and Economic Resources (RER)

E. MATERIAL CERTIFICATIONS

1. Notice of Acceptance No. 17-0808.02 issued to Kuraray America, Inc. for their SentryGlas® (Clear and White) Glass Interlayers, dated on 12/28/2017, expiring on 07/04/2023.

F. STATEMENTS

1. Statement letter of code conformance to the **FBC 6th Edition (2017)** and of no financial interest, issued by Karins Engineering Group, Inc., dated 04/30/2020, signed and sealed by John F. Bonacci, P.E.

G. OTHERS

1. None.

Ishaq I. Chanda

Ishaq I. Chanda, P.E.
Product Control Unit Supervisor
NOA No 21-0504.05
Expiration Date: August 27, 2025
Approval Date: June 24, 2021

NOTICE OF ACCEPTANCE: EVIDENCE SUBMITTED

1. New Evidence submitted

A. DRAWINGS

1. Drawing No. **1K-MIAMI**, titled “s-1000 Floataway Miami-Dade”, sheets 1 through 11 of 11, dated 09/16/2016, with revision 3 dated 07/10/2020, prepared by Renlita Doors North America, LLC, signed and sealed by John F. Bonacci, P.E.

B. TESTS

1. None.

C. CALCULATIONS

1. None.

D. QUALITY ASSURANCE

1. Miami-Dade Department of Regulatory and Economic Resources (RER)

E. MATERIAL CERTIFICATIONS

1. Notice of Acceptance No. 17-0808.02 issued to Kuraray America, Inc. for their SentryGlas® (Clear and White) Glass Interlayers, dated on 12/28/2017, expiring on 07/04/2023.

F. STATEMENTS


1. Statement letter of code conformance to the **FBC 7th Edition (2020)** and of no financial interest, issued by Karins Engineering Group, Inc., dated 06/14/2021, signed and sealed by John F. Bonacci, PHD, P.E.

G. OTHERS

1. This NOA revises # **20-0526.06**, expiring **08/27/2025**.

Ishaq I. Chanda


Ishaq I. Chanda, P.E.
Product Control Unit Supervisor
NOA No 21-0504.05
Expiration Date: August 27, 2025
Approval Date: June 24, 2021

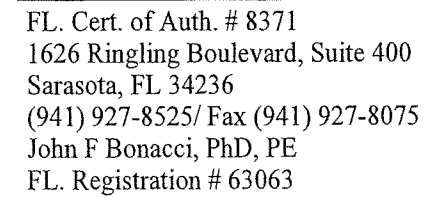


A circular professional engineer seal for John F. Bonacci. The outer ring contains the text "JOHN F. BONACCI" at the top and "PROFESSIONAL ENGINEER" at the bottom, separated by two stars. The inner circle contains the text "LICENSE" at the top, "No 63063" in the center, "STATE OF" below the number, "July 10, 2020" below the state, and "FLORIDA" at the bottom. A stylized graphic of a palm tree is superimposed over the center of the seal.

A perspective line drawing of a rectangular display case. The case has a thick, solid frame. The front face is a glass panel divided into a grid of 12 rectangular compartments by thin lines. The grid consists of 3 rows and 4 columns. The top and bottom edges of the case are thick, solid bars. The drawing is a simple line art illustration with no shading or texture.


PRODUCT REVISED
as complying with the Florida
Building Code
NOA-No. 21-0504.05
Expiration Date 08/27/2025
By Ishaq I. Chande
Miami-Dade Product Control

PRODUCT APPROVED
as complying with the Florida
Building Code
NOA-No. 20-0526.06
Approval Date 08/27/2020
By 
Miami-Dade Product Control

- | | | | | | | | | | | |
|-----------|----------|-------------------|-------------------|------------------|----------------------|---|--|------------------------|----------------------------------|--------------|
| MARK
A | QTY
1 | TYPE
FLOATAWAY | PRODUCT
S-1000 | WIDTH
17'-11" | HEIGHT
8'-10 1/4" | DOOR FRAME & TRACK FINISH
STANDARD COLOR SELECTION | GLAZING BEAD
STANDARD COLOR SELECTION | CLADDING
1 1/8" IGU | | |
| | | | | | | | DRAWN
DSF | 9/16/2016 | RENLITA DOORS NORTH AMERICA, LLC | |
| | | | | | | | CHECKED | | TITLE | |
| | | | | | | | QA | | S-1000 FLOATAWAY MIAMI-DADE | |
| | | | | | | | MFG | | SIZE | |
| | | | | | | | APPROVED | | DWG NO | REV |
| | | | | | | | | | C | 1K-MIAMI |
| | | | | | | | | | SCALE 1:1 | PAGE 1 OF 11 |
| | | | | | | | | | | |

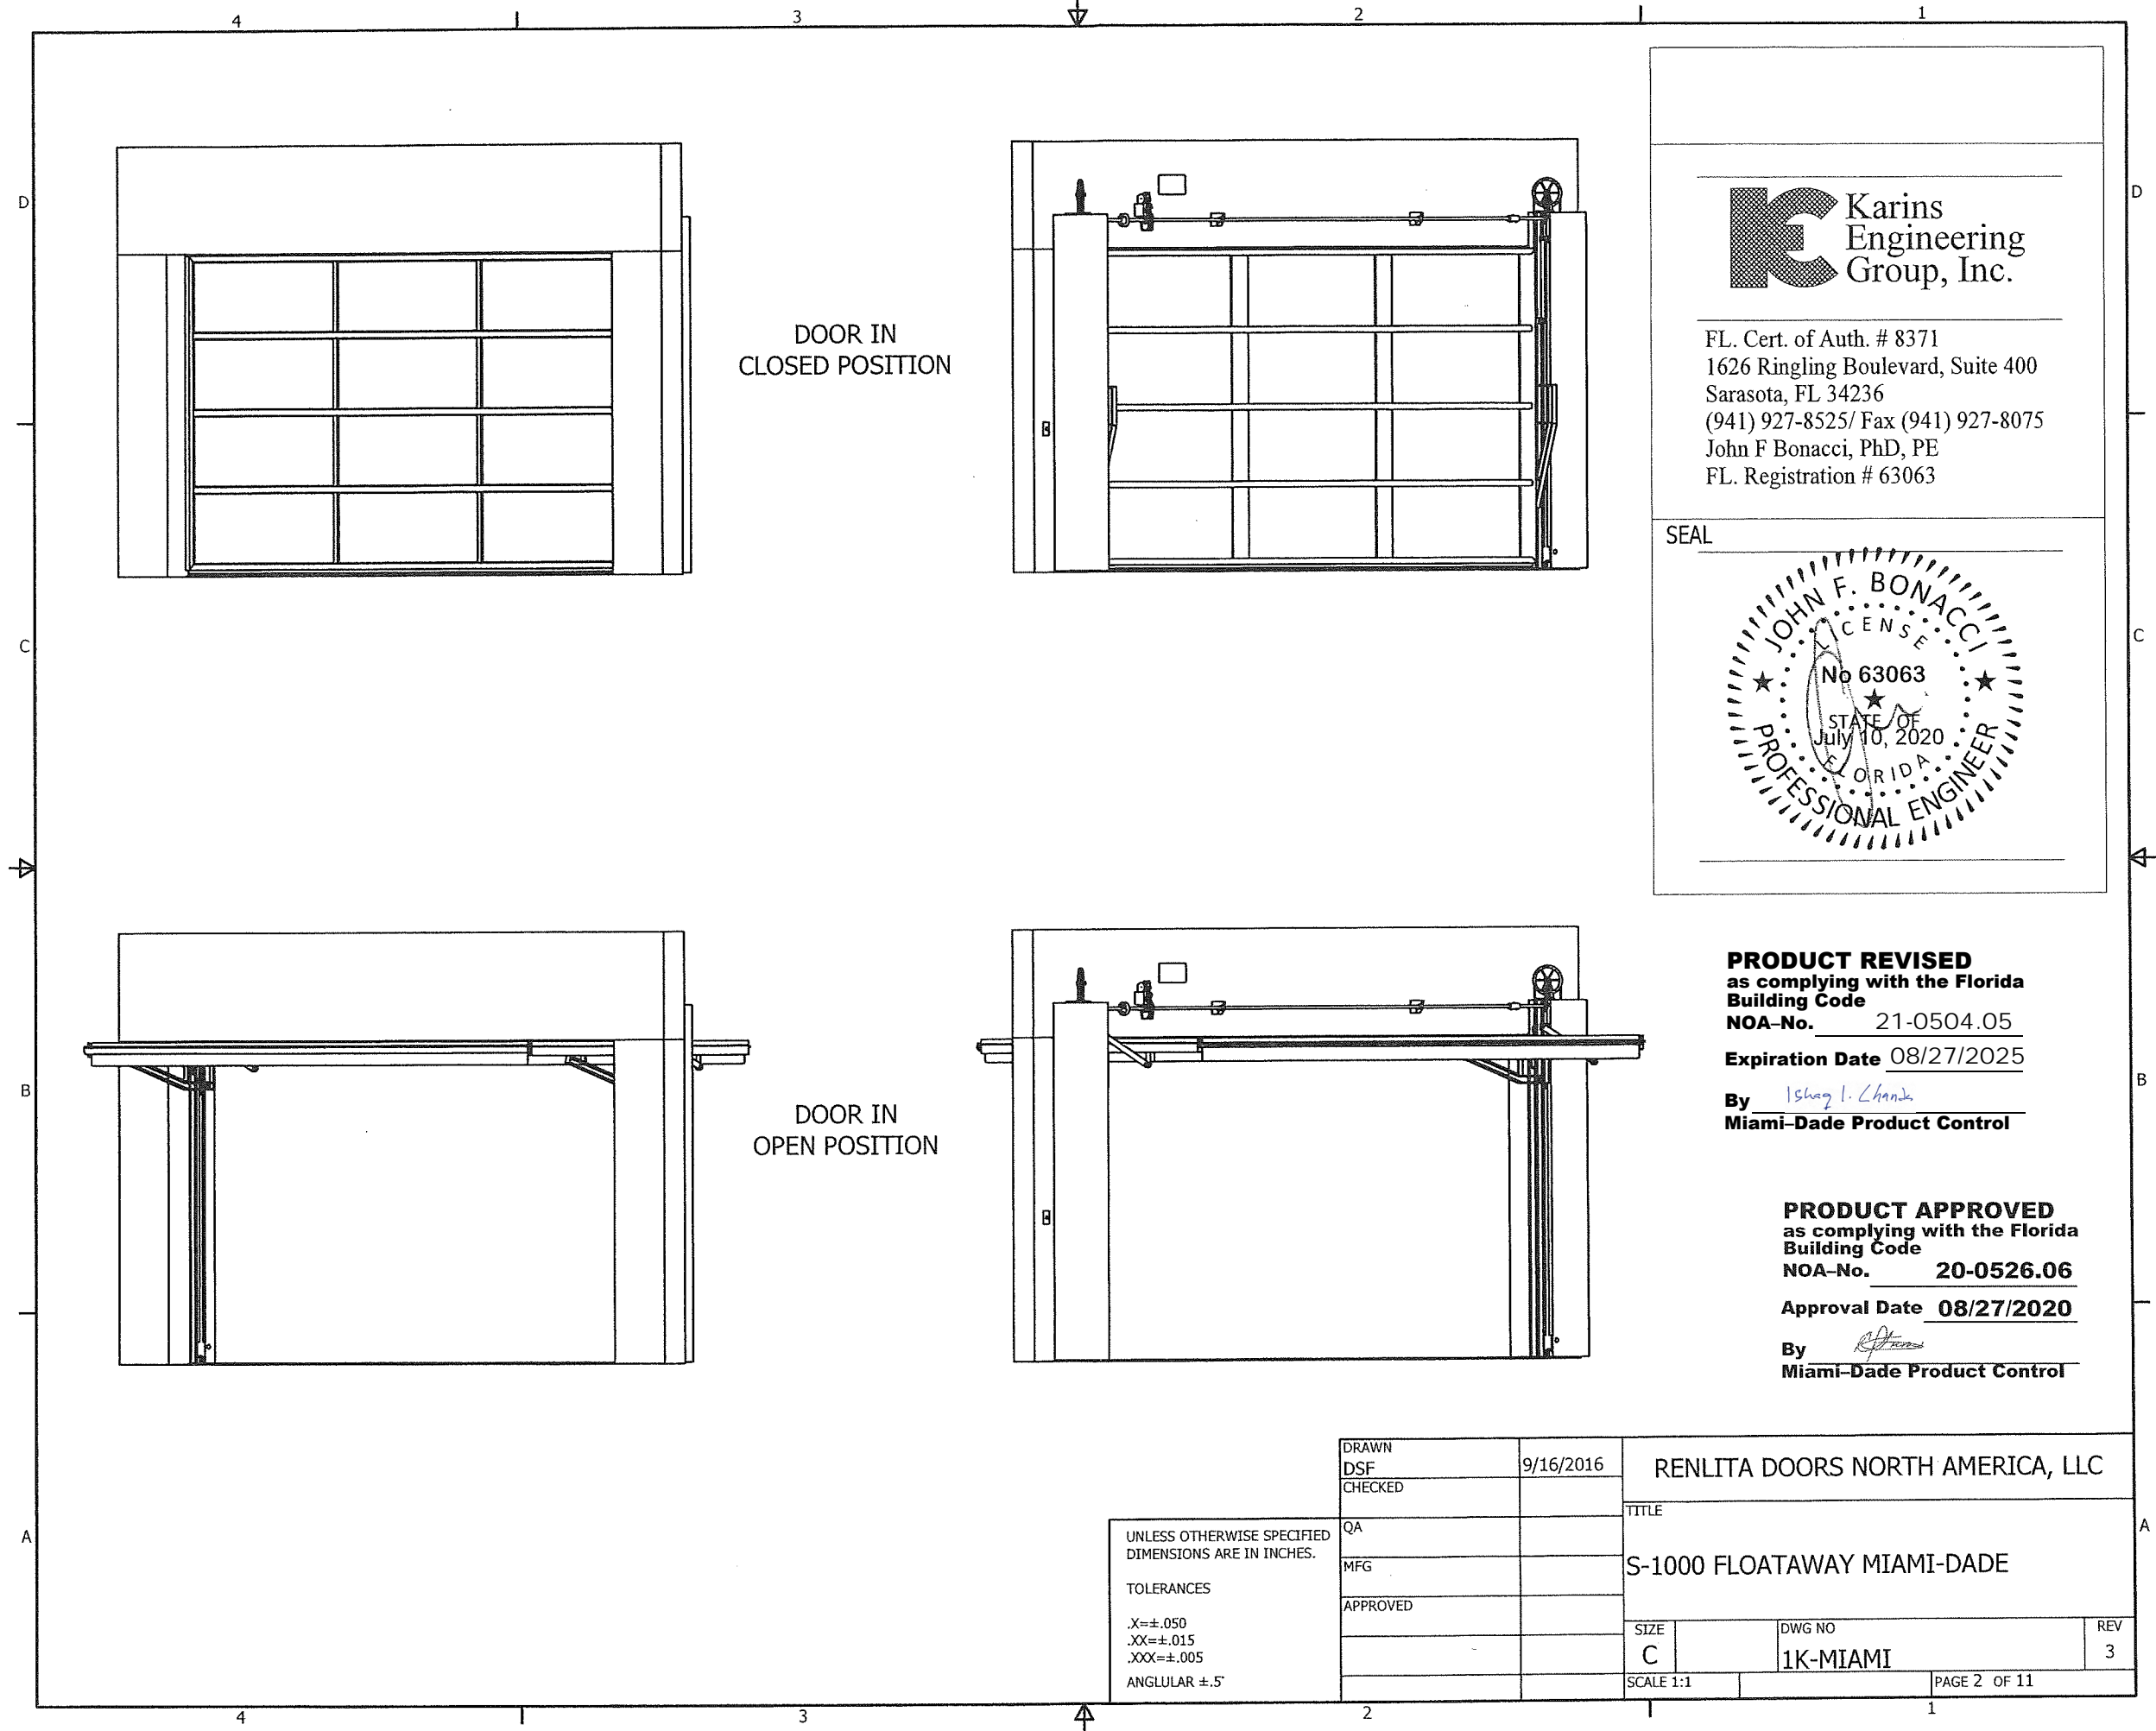

D
C
B
A

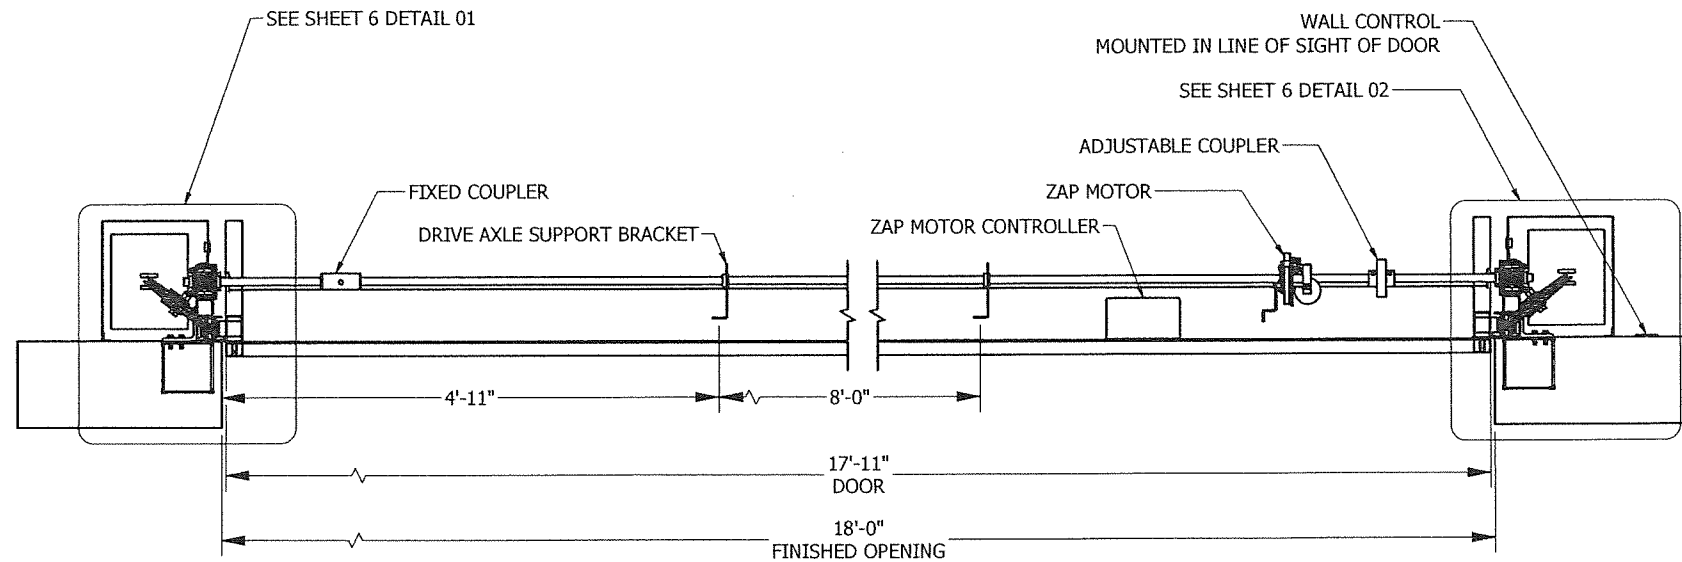

01 DOOR PLAN VIEW

PRODUCT REVISED
as complying with the Florida
Building Code
NOA-No. 21-0504.05
Expiration Date 08/27/2025
By Ishag I. Chande
Miami-Dade Product Control

PRODUCT APPROVED
as complying with the Florida
Building Code
NOA-No. 20-0526.06
Approval Date 08/27/2020
By [Signature]
Miami-Dade Product Control

UNLESS OTHERWISE SPECIFIED
DIMENSIONS ARE IN INCHES.

TOLERANCES


.X=±.050
.XX=±.015
.XXX=±.005
ANGULAR ±.5°

DRAWN	DSF	9/16/2016	RENLITA DOORS NORTH AMERICA, LLC	
CHECKED			TITLE	
QA			S-1000 FLOATAWAY MIAMI-DADE	
MFG			SIZE	
APPROVED			C	DWG NO
				1K-MIAMI
			SCALE 1:1	PAGE 3 OF 11




FL. Cert. of Auth. # 8371
1626 Ringling Boulevard, Suite 400
Sarasota, FL 34236
(941) 927-8525/ Fax (941) 927-8075
John F Bonacci, PhD, PE
FL. Registration # 63063


SEAL

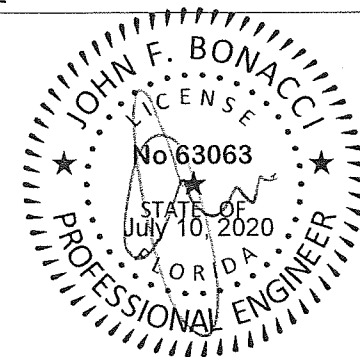

D
C
B
A

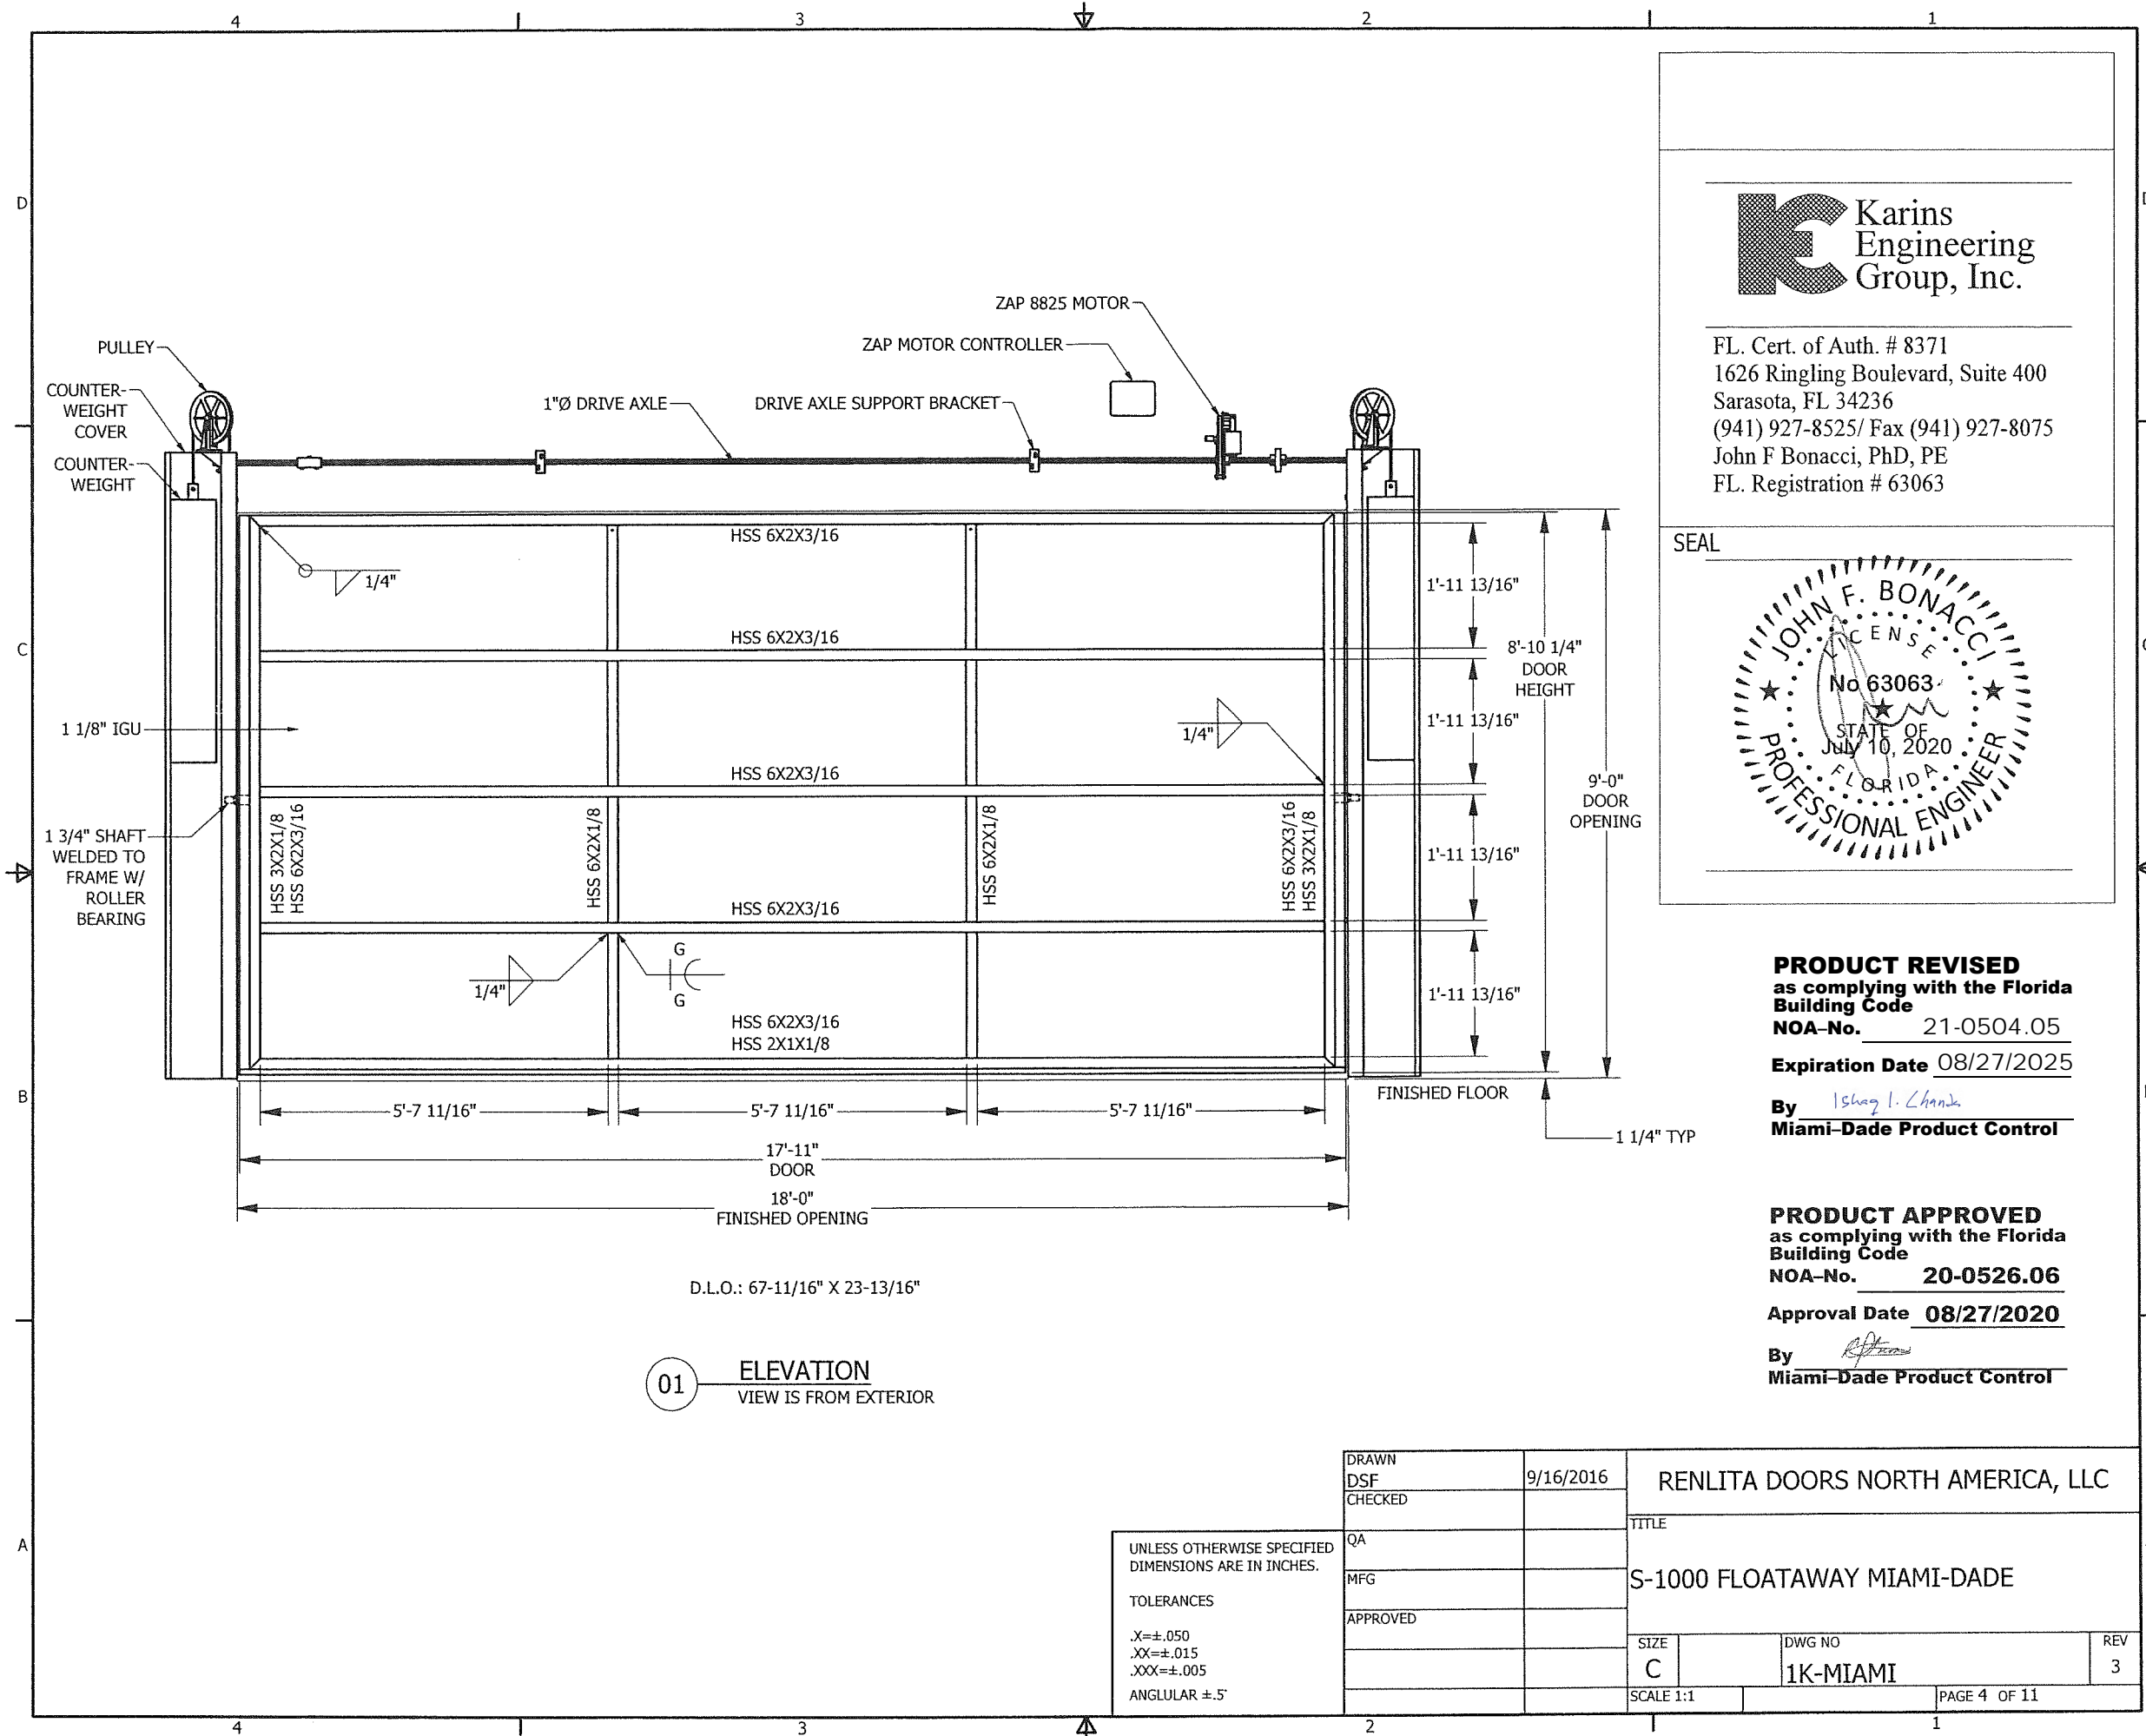

FL. Cert. of Auth. # 8371
1626 Ringling Boulevard, Suite 400
Sarasota, FL 34236
(941) 927-8525/ Fax (941) 927-8075
John F Bonacci, PhD, PE
FL. Registration # 63063

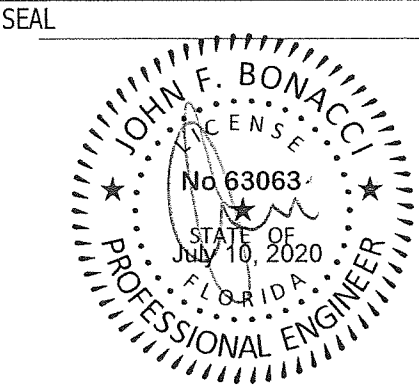

PRODUCT REVISED
as complying with the Florida
Building Code
NOA-No. 21-0504.05
Expiration Date 08/27/2025
By Ishag I. Chande
Miami-Dade Product Control

PRODUCT APPROVED
as complying with the Florida
Building Code
NOA-No. 20-0526.06
Approval Date 08/27/2020
By [Signature]
Miami-Dade Product Control


01 ELEVATION
VIEW IS FROM EXTERIOR

UNLESS OTHERWISE SPECIFIED
DIMENSIONS ARE IN INCHES.

TOLERANCES


.X=±.050
.XX=±.015
.XXX=±.005
ANGULAR ±.5°

DRAWN	9/16/2016	RENLITA DOORS NORTH AMERICA, LLC	
DSF			
CHECKED		TITLE	
QA		S-1000 FLOATAWAY MIAMI-DADE	
MFG			
APPROVED		SIZE	DWG NO
		C	1K-MIAMI
SCALE 1:1		PAGE 4 OF 11	
		REV	3

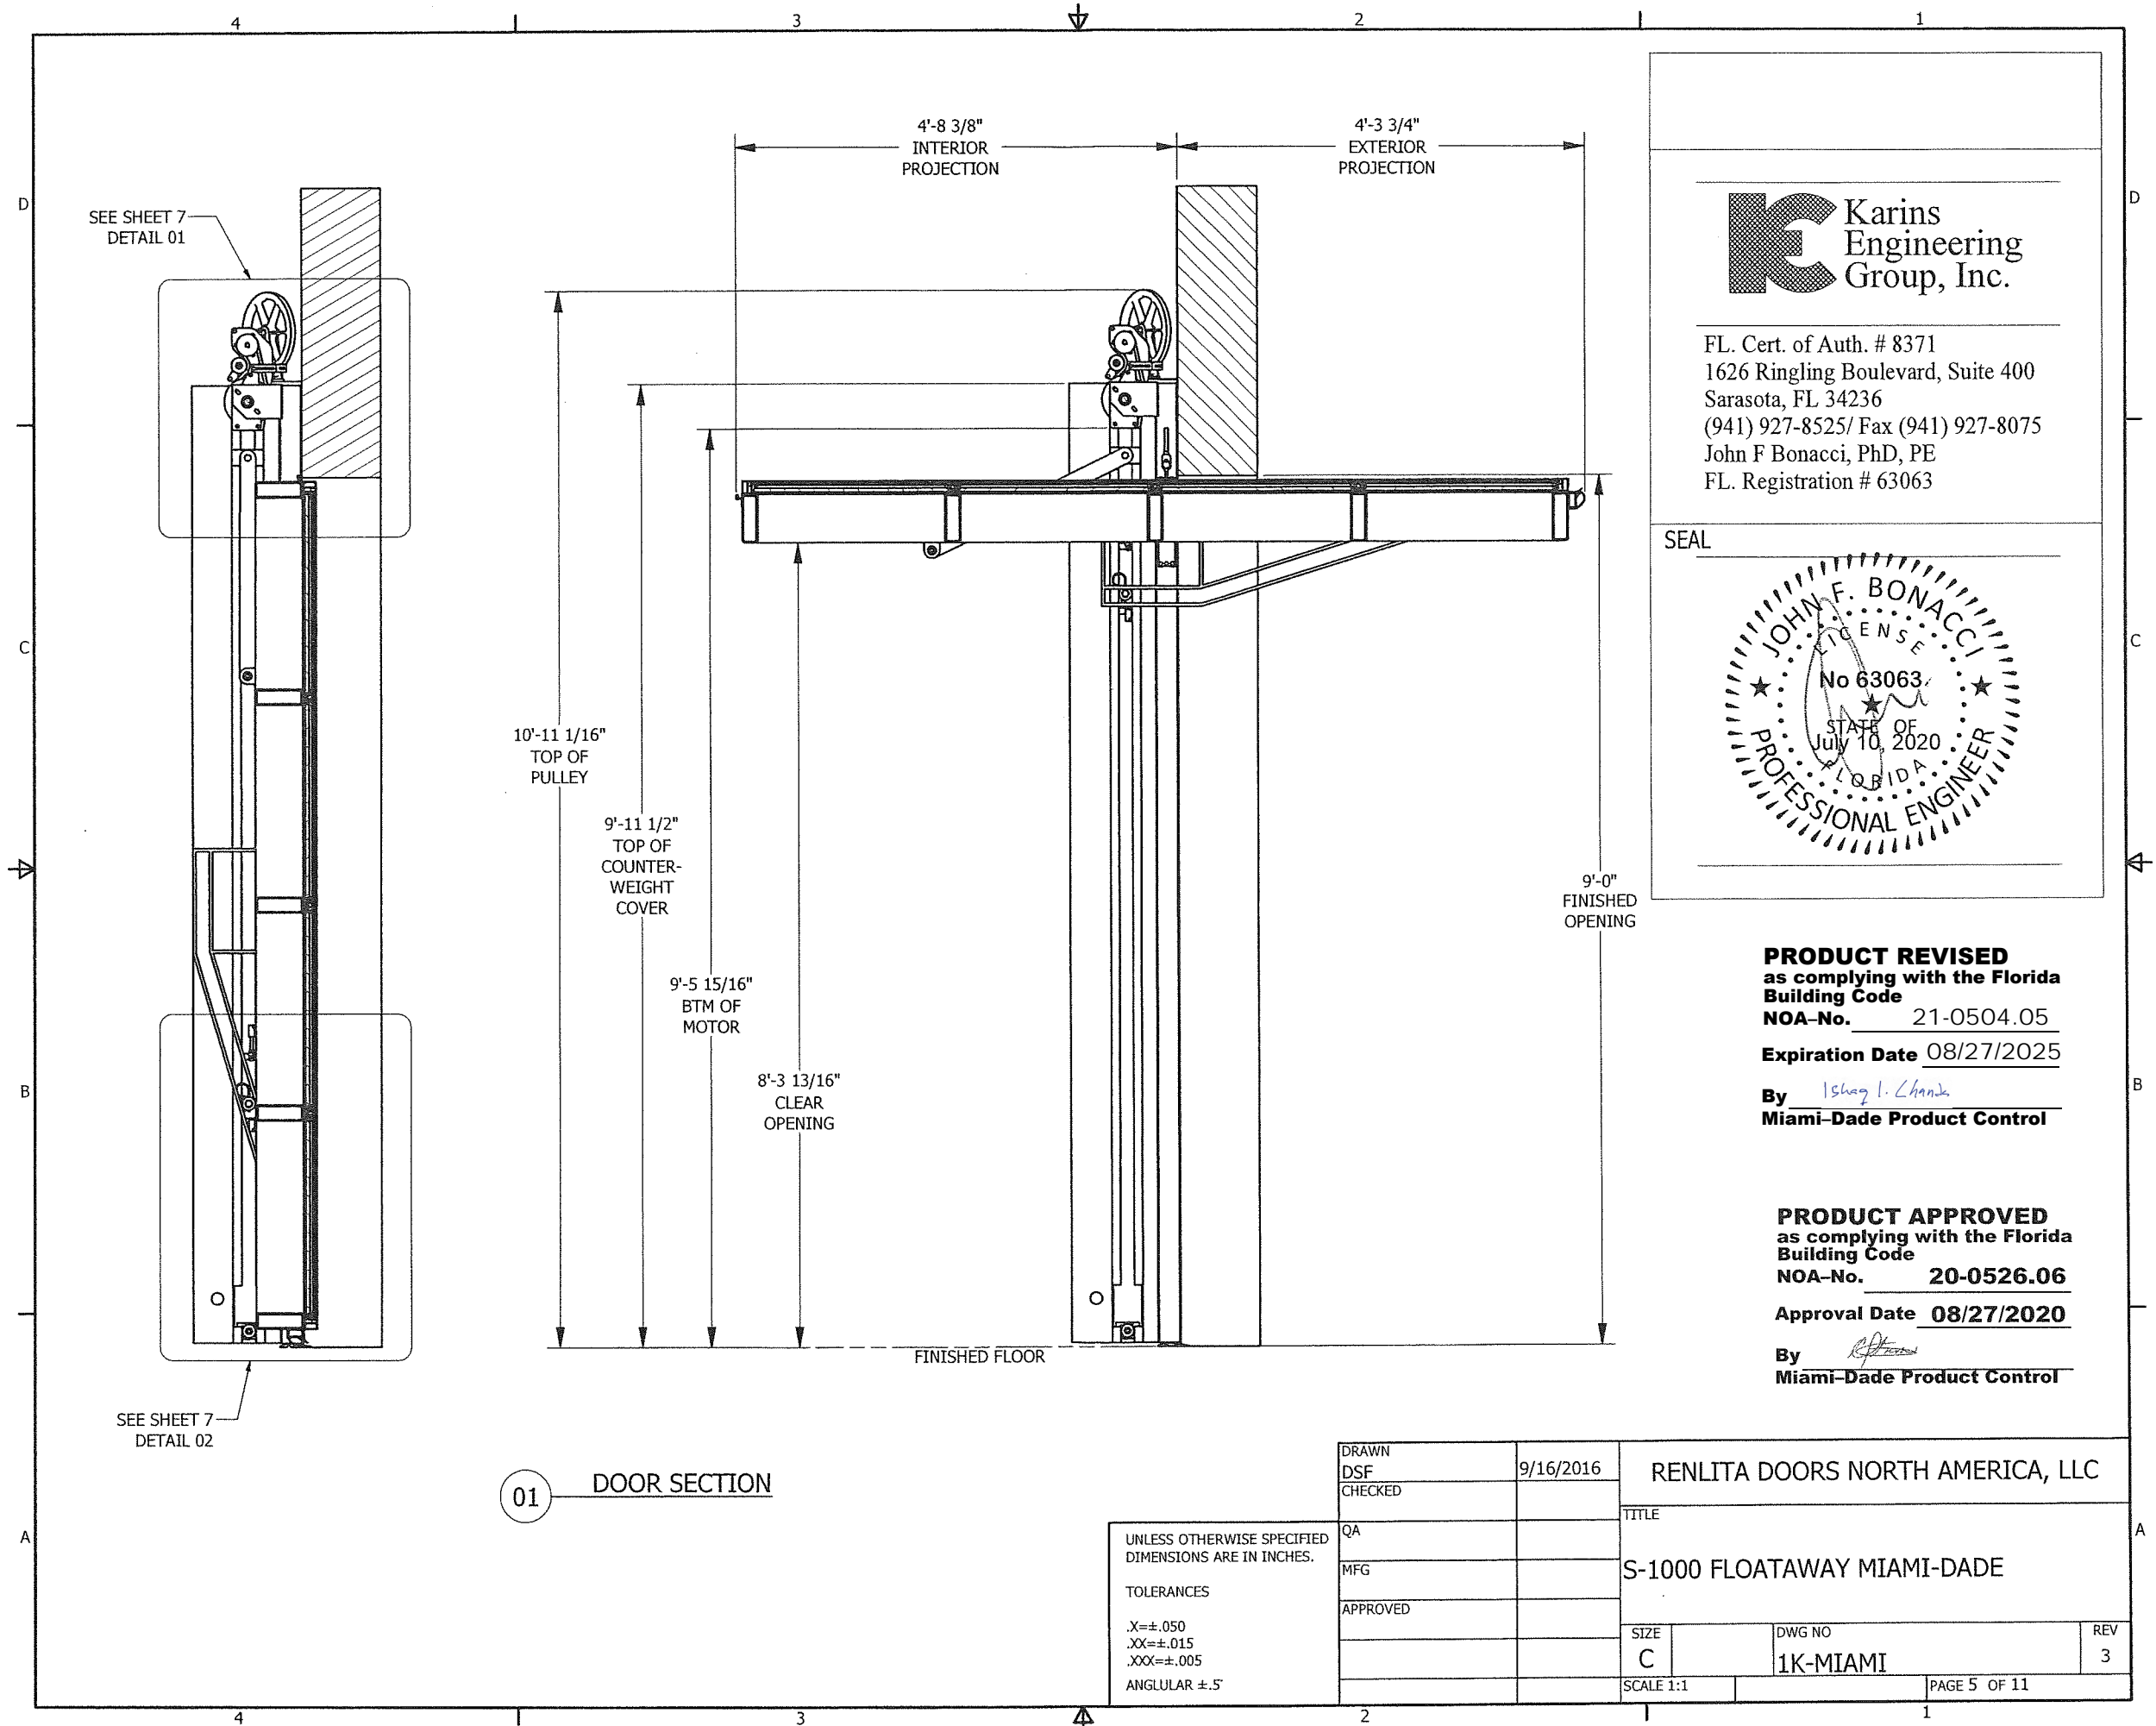

FL. Cert. of Auth. # 8371
1626 Ringling Boulevard, Suite 400
Sarasota, FL 34236
(941) 927-8525/ Fax (941) 927-8075
John F Bonacci, PhD, PE
FL. Registration # 63063

SEAL

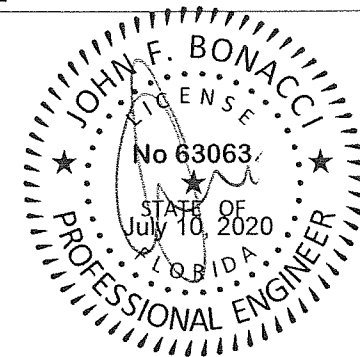

PRODUCT REVISED
as complying with the Florida
Building Code
NOA-No. 21-0504.05
Expiration Date 08/27/2025
By Ishag I. Chande
Miami-Dade Product Control

PRODUCT APPROVED
as complying with the Florida
Building Code
NOA-No. 20-0526.06
Approval Date 08/27/2020
By R. P. [Signature]
Miami-Dade Product Control


DRAWN	9/16/2016	RENLITA DOORS NORTH AMERICA, LLC	
DSF		TITLE	
CHECKED		S-1000 FLOATAWAY MIAMI-DADE	
QA		SIZE	DWG NO
MFG		C	1K-MIAMI
APPROVED		SCALE 1:1	REV 3
		PAGE 5 OF 11	

UNLESS OTHERWISE SPECIFIED
DIMENSIONS ARE IN INCHES.

TOLERANCES


.X=±.050
.XX=±.015
.XXX=±.005

ANGULAR ±.5°

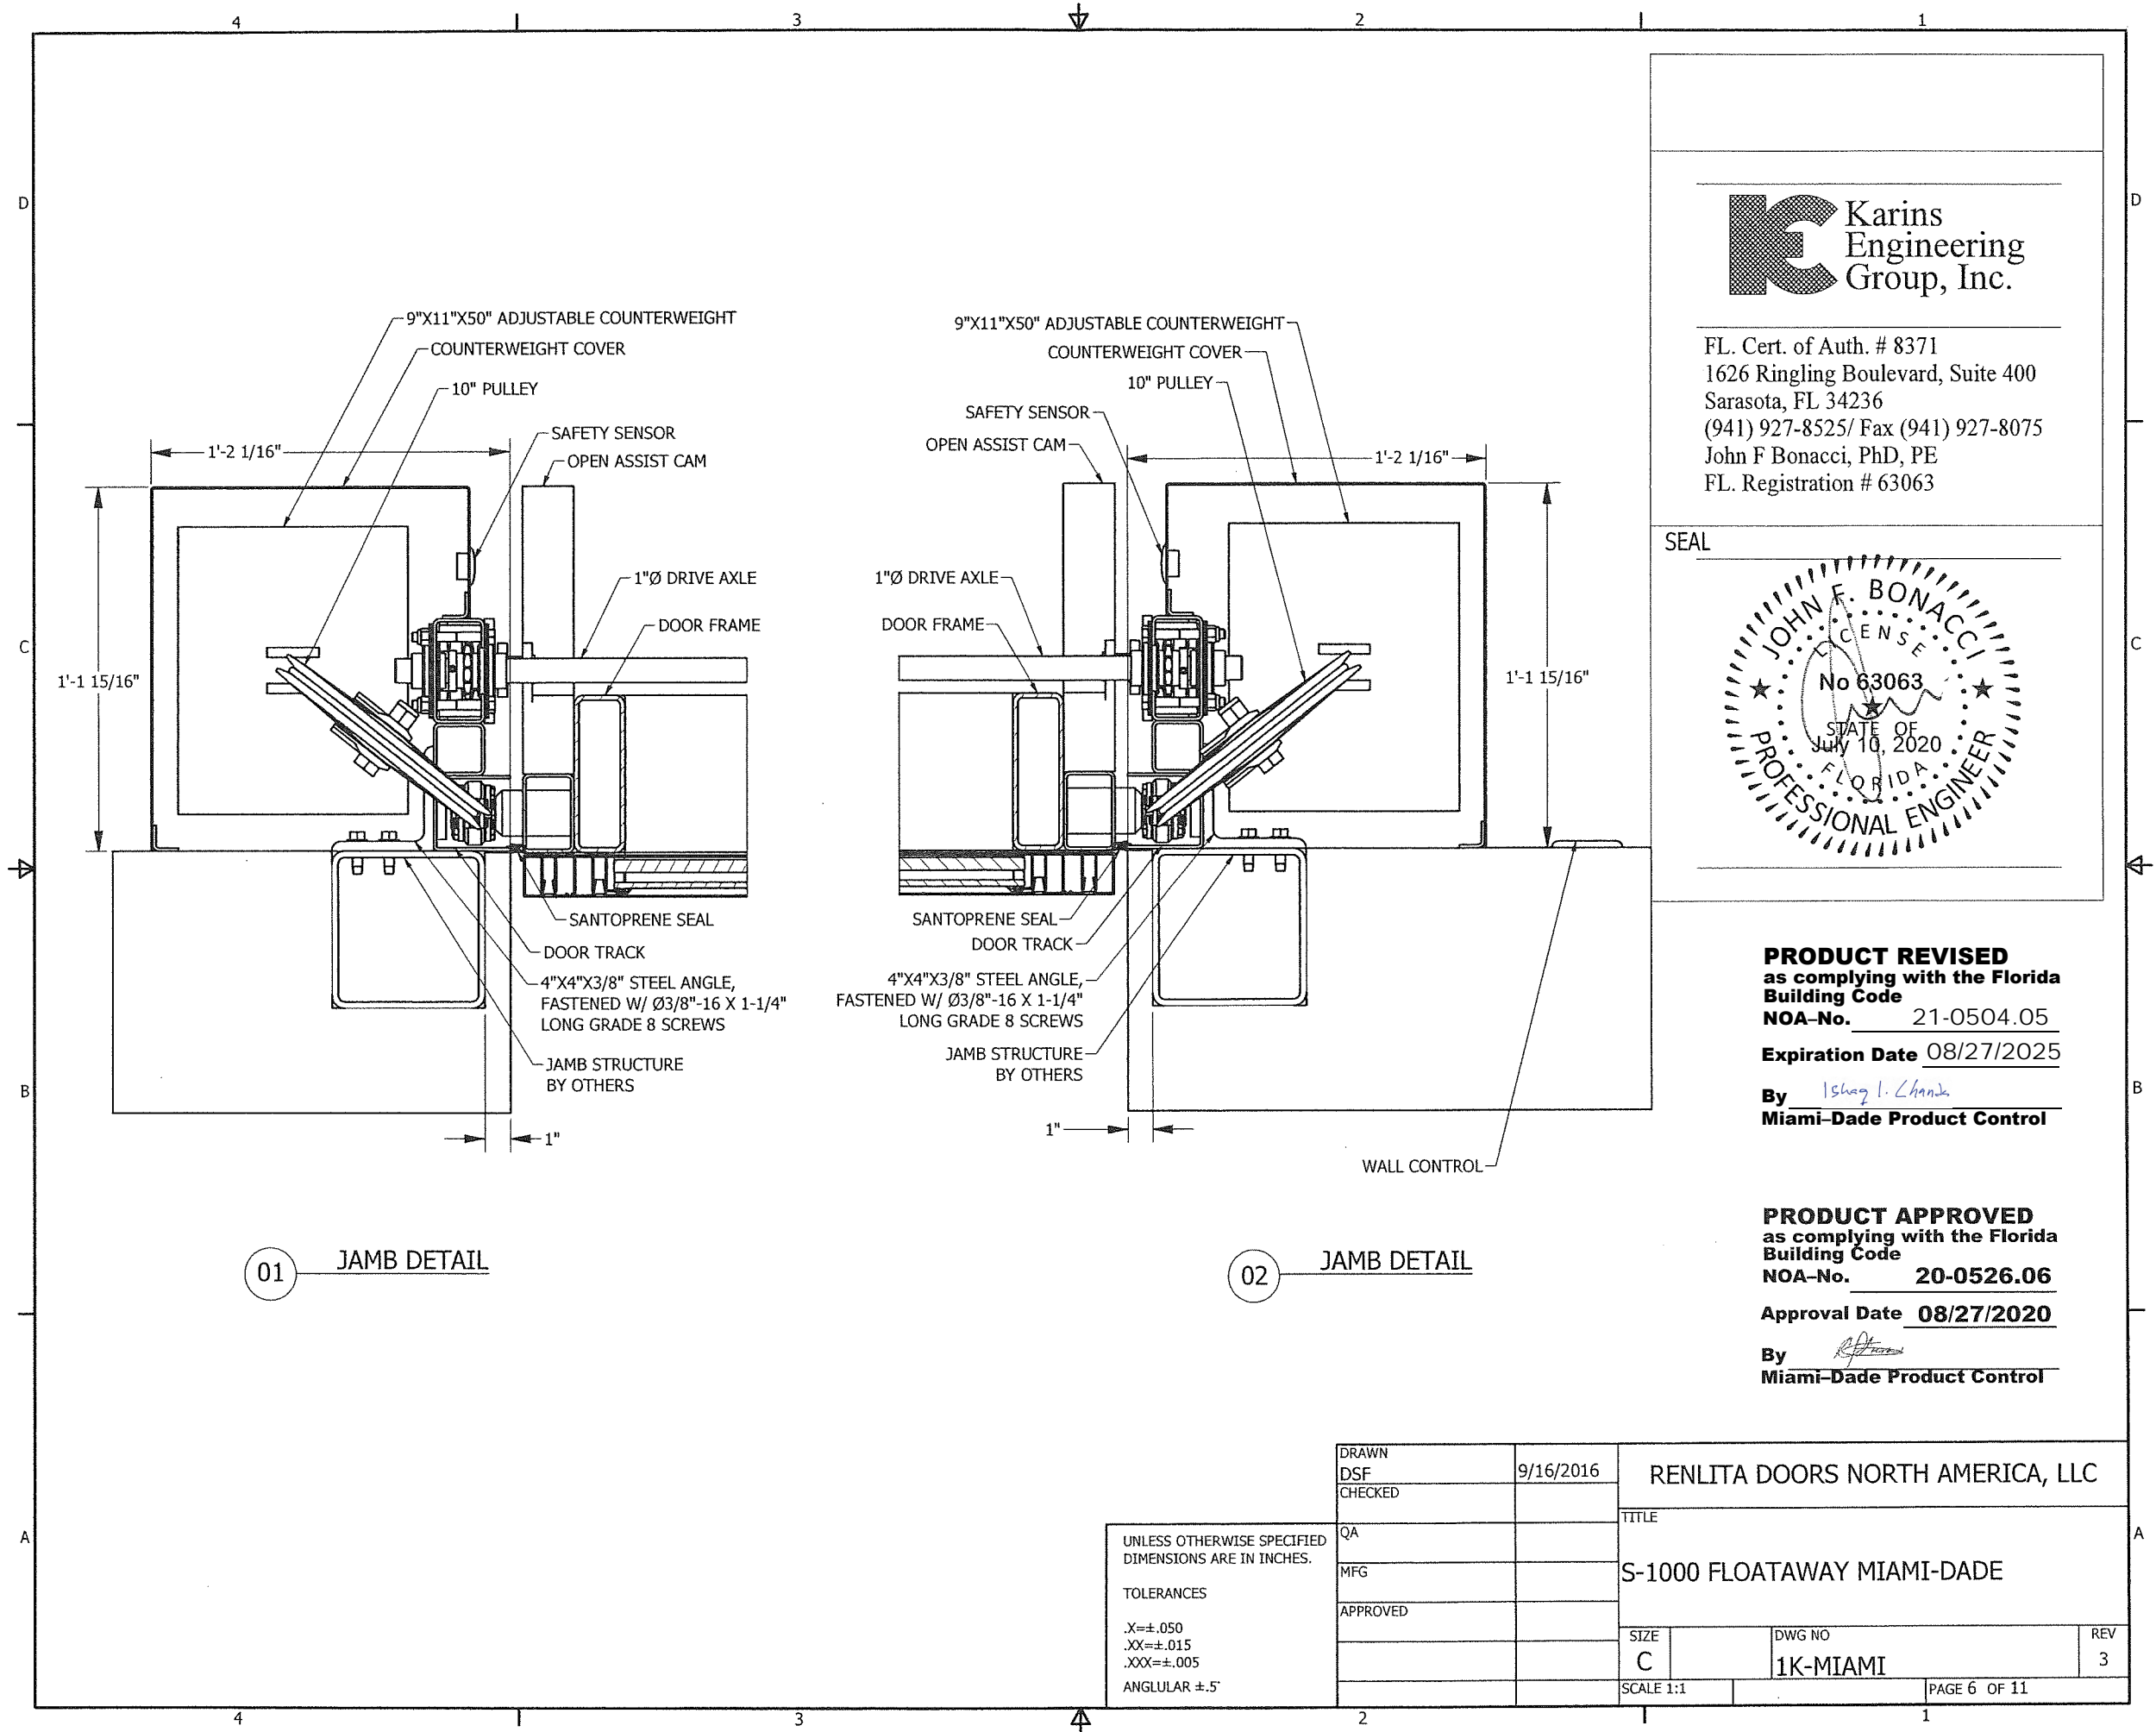

FL. Cert. of Auth. # 8371
1626 Ringling Boulevard, Suite 400
Sarasota, FL 34236
(941) 927-8525/ Fax (941) 927-8075
John F Bonacci, PhD, PE
FL. Registration # 63063

SEAL

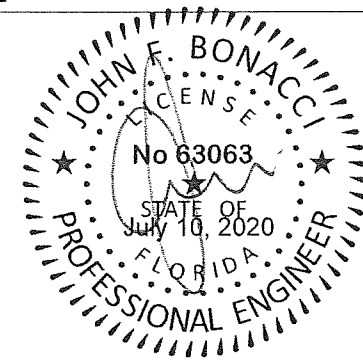

PRODUCT REVISED
as complying with the Florida
Building Code

NOA-No. 21-0504.05

Expiration Date 08/27/2025


By Ishay I. Chandra
Miami-Dade Product Control

PRODUCT APPROVED
as complying with the Florida
Building Code


NOA-No. 20-0526.06

Approval Date 08/27/2020

By [Signature]
Miami-Dade Product Control

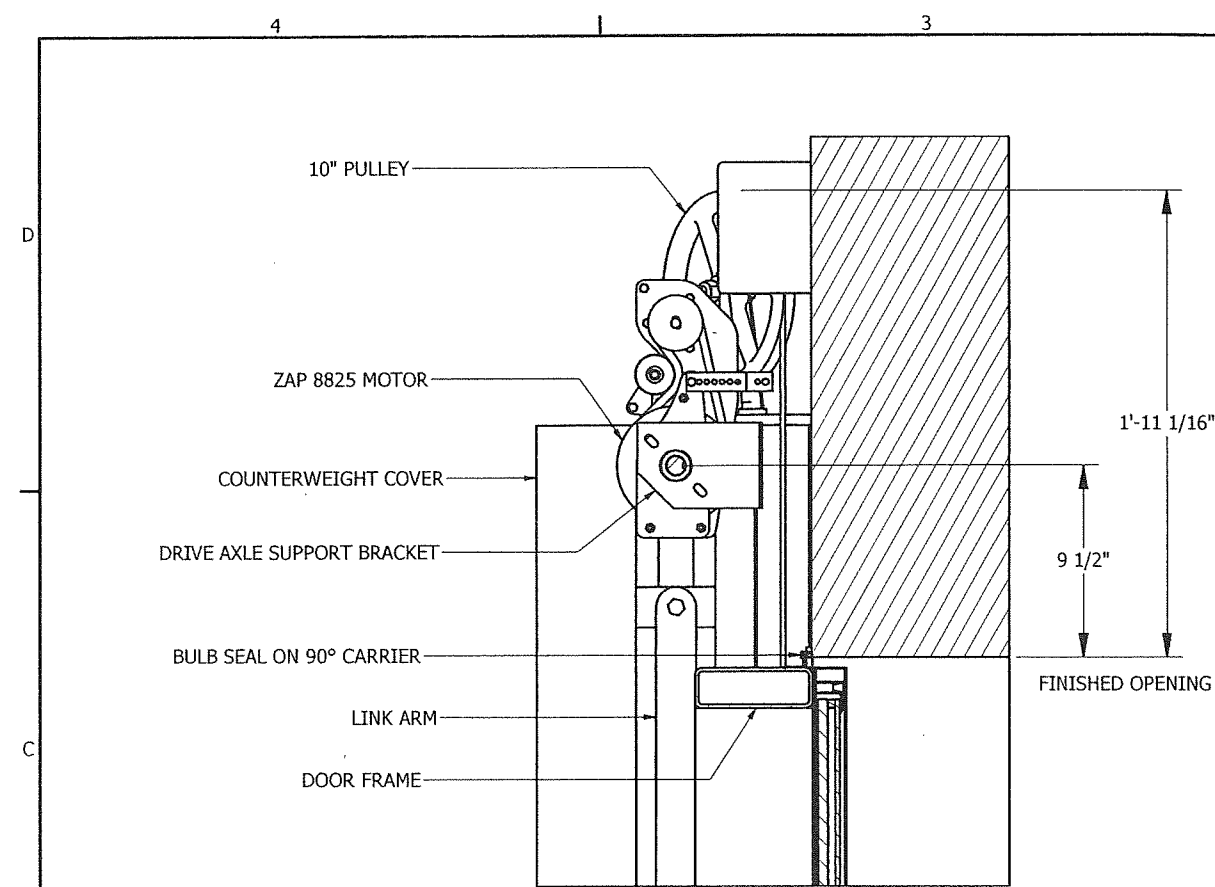

01 DOOR HEAD

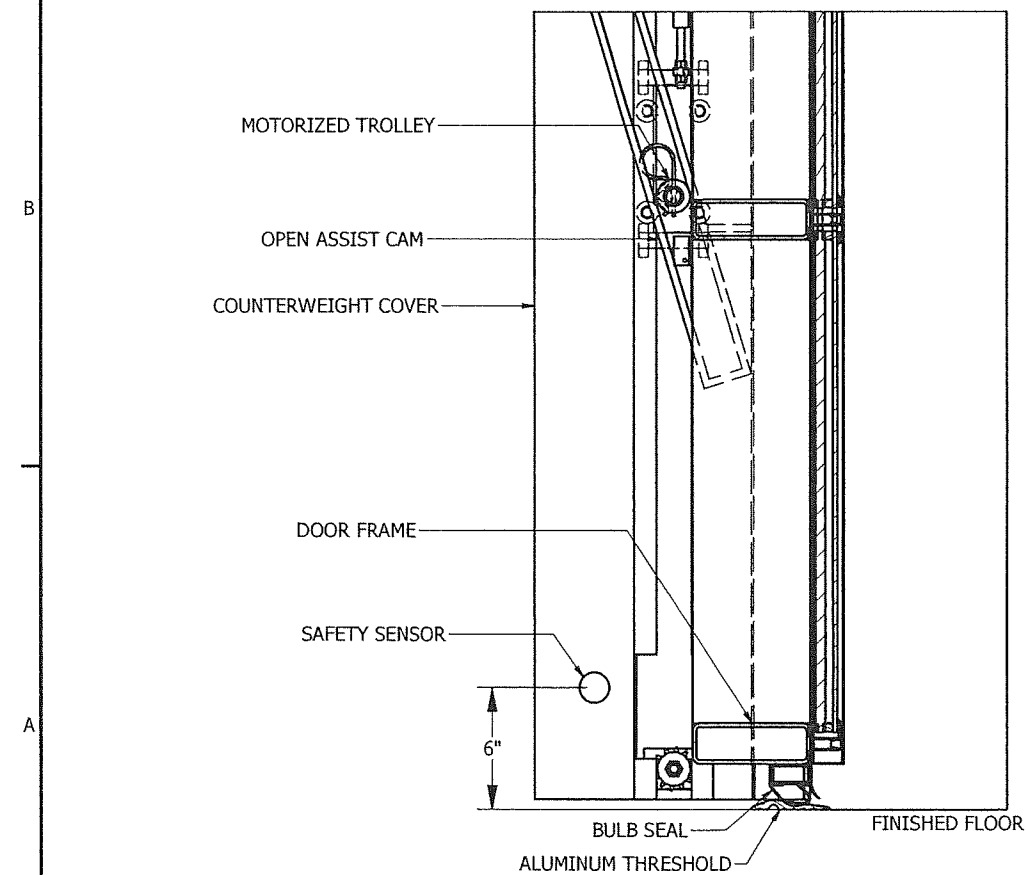


02 DOOR SILL



FL. Cert. of Auth. # 8371
1626 Ringling Boulevard, Suite 400
Sarasota, FL 34236
(941) 927-8525/ Fax (941) 927-8075
John F Bonacci, PhD, PE
FL. Registration # 63063

SEAL

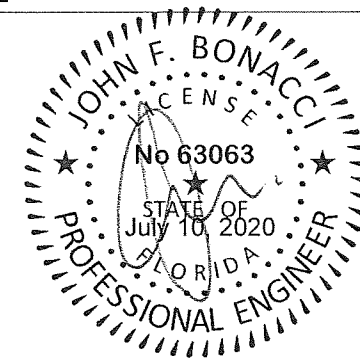

PRODUCT REVISED
as complying with the Florida
Building Code

NOA-No. 21-0504.05

Expiration Date 08/27/2025

By Ishag I. Chahin
Miami-Dade Product Control

PRODUCT APPROVED
as complying with the Florida
Building Code

NOA-No. 20-0526.06


Approval Date 08/27/2020

By [Signature]
Miami-Dade Product Control

UNLESS OTHERWISE SPECIFIED
DIMENSIONS ARE IN INCHES.


TOLERANCES
.X=±.050
.XX=±.015
.XXX=±.005
ANGULAR ±.5°

DRAWN	9/16/2016	RENLITA DOORS NORTH AMERICA, LLC	
DSF		TITLE	
CHECKED		S-1000 FLOATAWAY MIAMI-DADE	
QA		SIZE	DWG NO
MFG		C	1K-MIAMI
APPROVED		SCALE 1:1	PAGE 7 OF 11
			REV 3

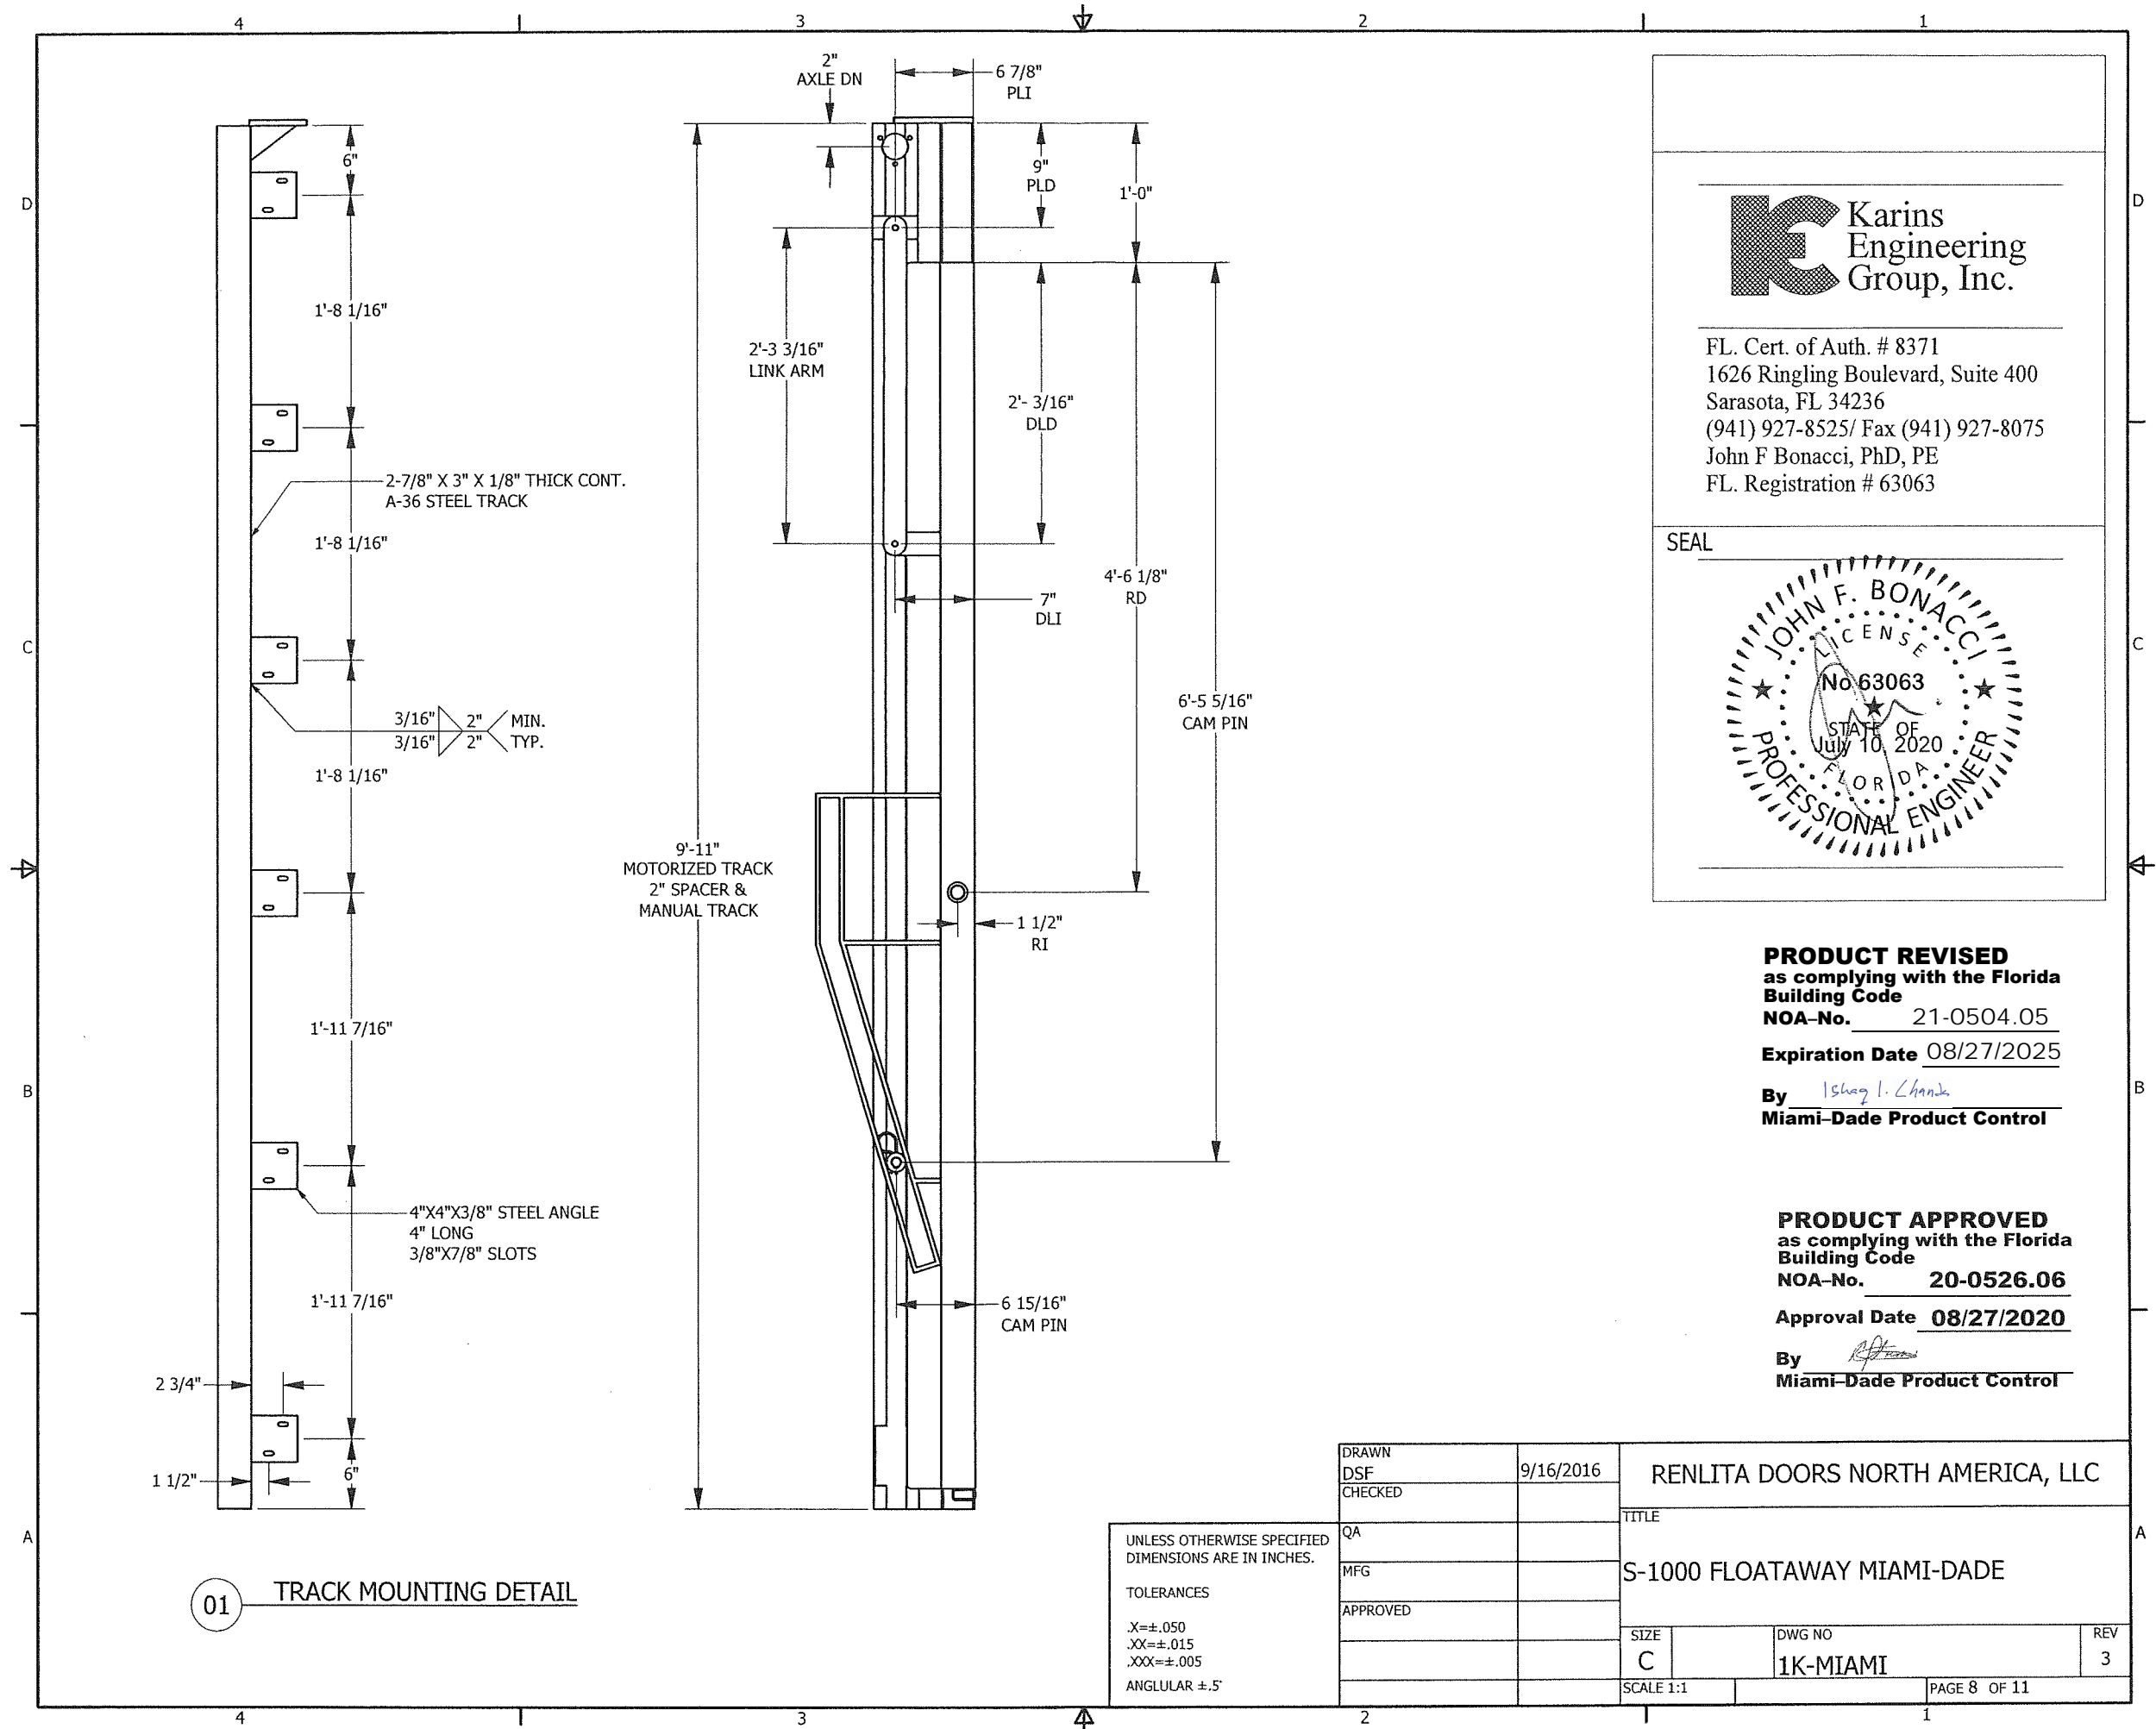


FL. Cert. of Auth. # 8371
1626 Ringling Boulevard, Suite 400
Sarasota, FL 34236
(941) 927-8525/ Fax (941) 927-8075
John F Bonacci, PhD, PE
FL. Registration # 63063


SEAL

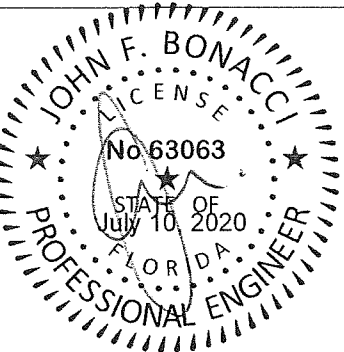


PRODUCT REVISED
as complying with the Florida
Building Code
NOA-No. 21-0504.05
Expiration Date 08/27/2025
By Ishag I. Chandra
Miami-Dade Product Control

PRODUCT APPROVED
as complying with the Florida
Building Code
NOA-No. 20-0526.06
Approval Date 08/27/2020
By [Signature]
Miami-Dade Product Control

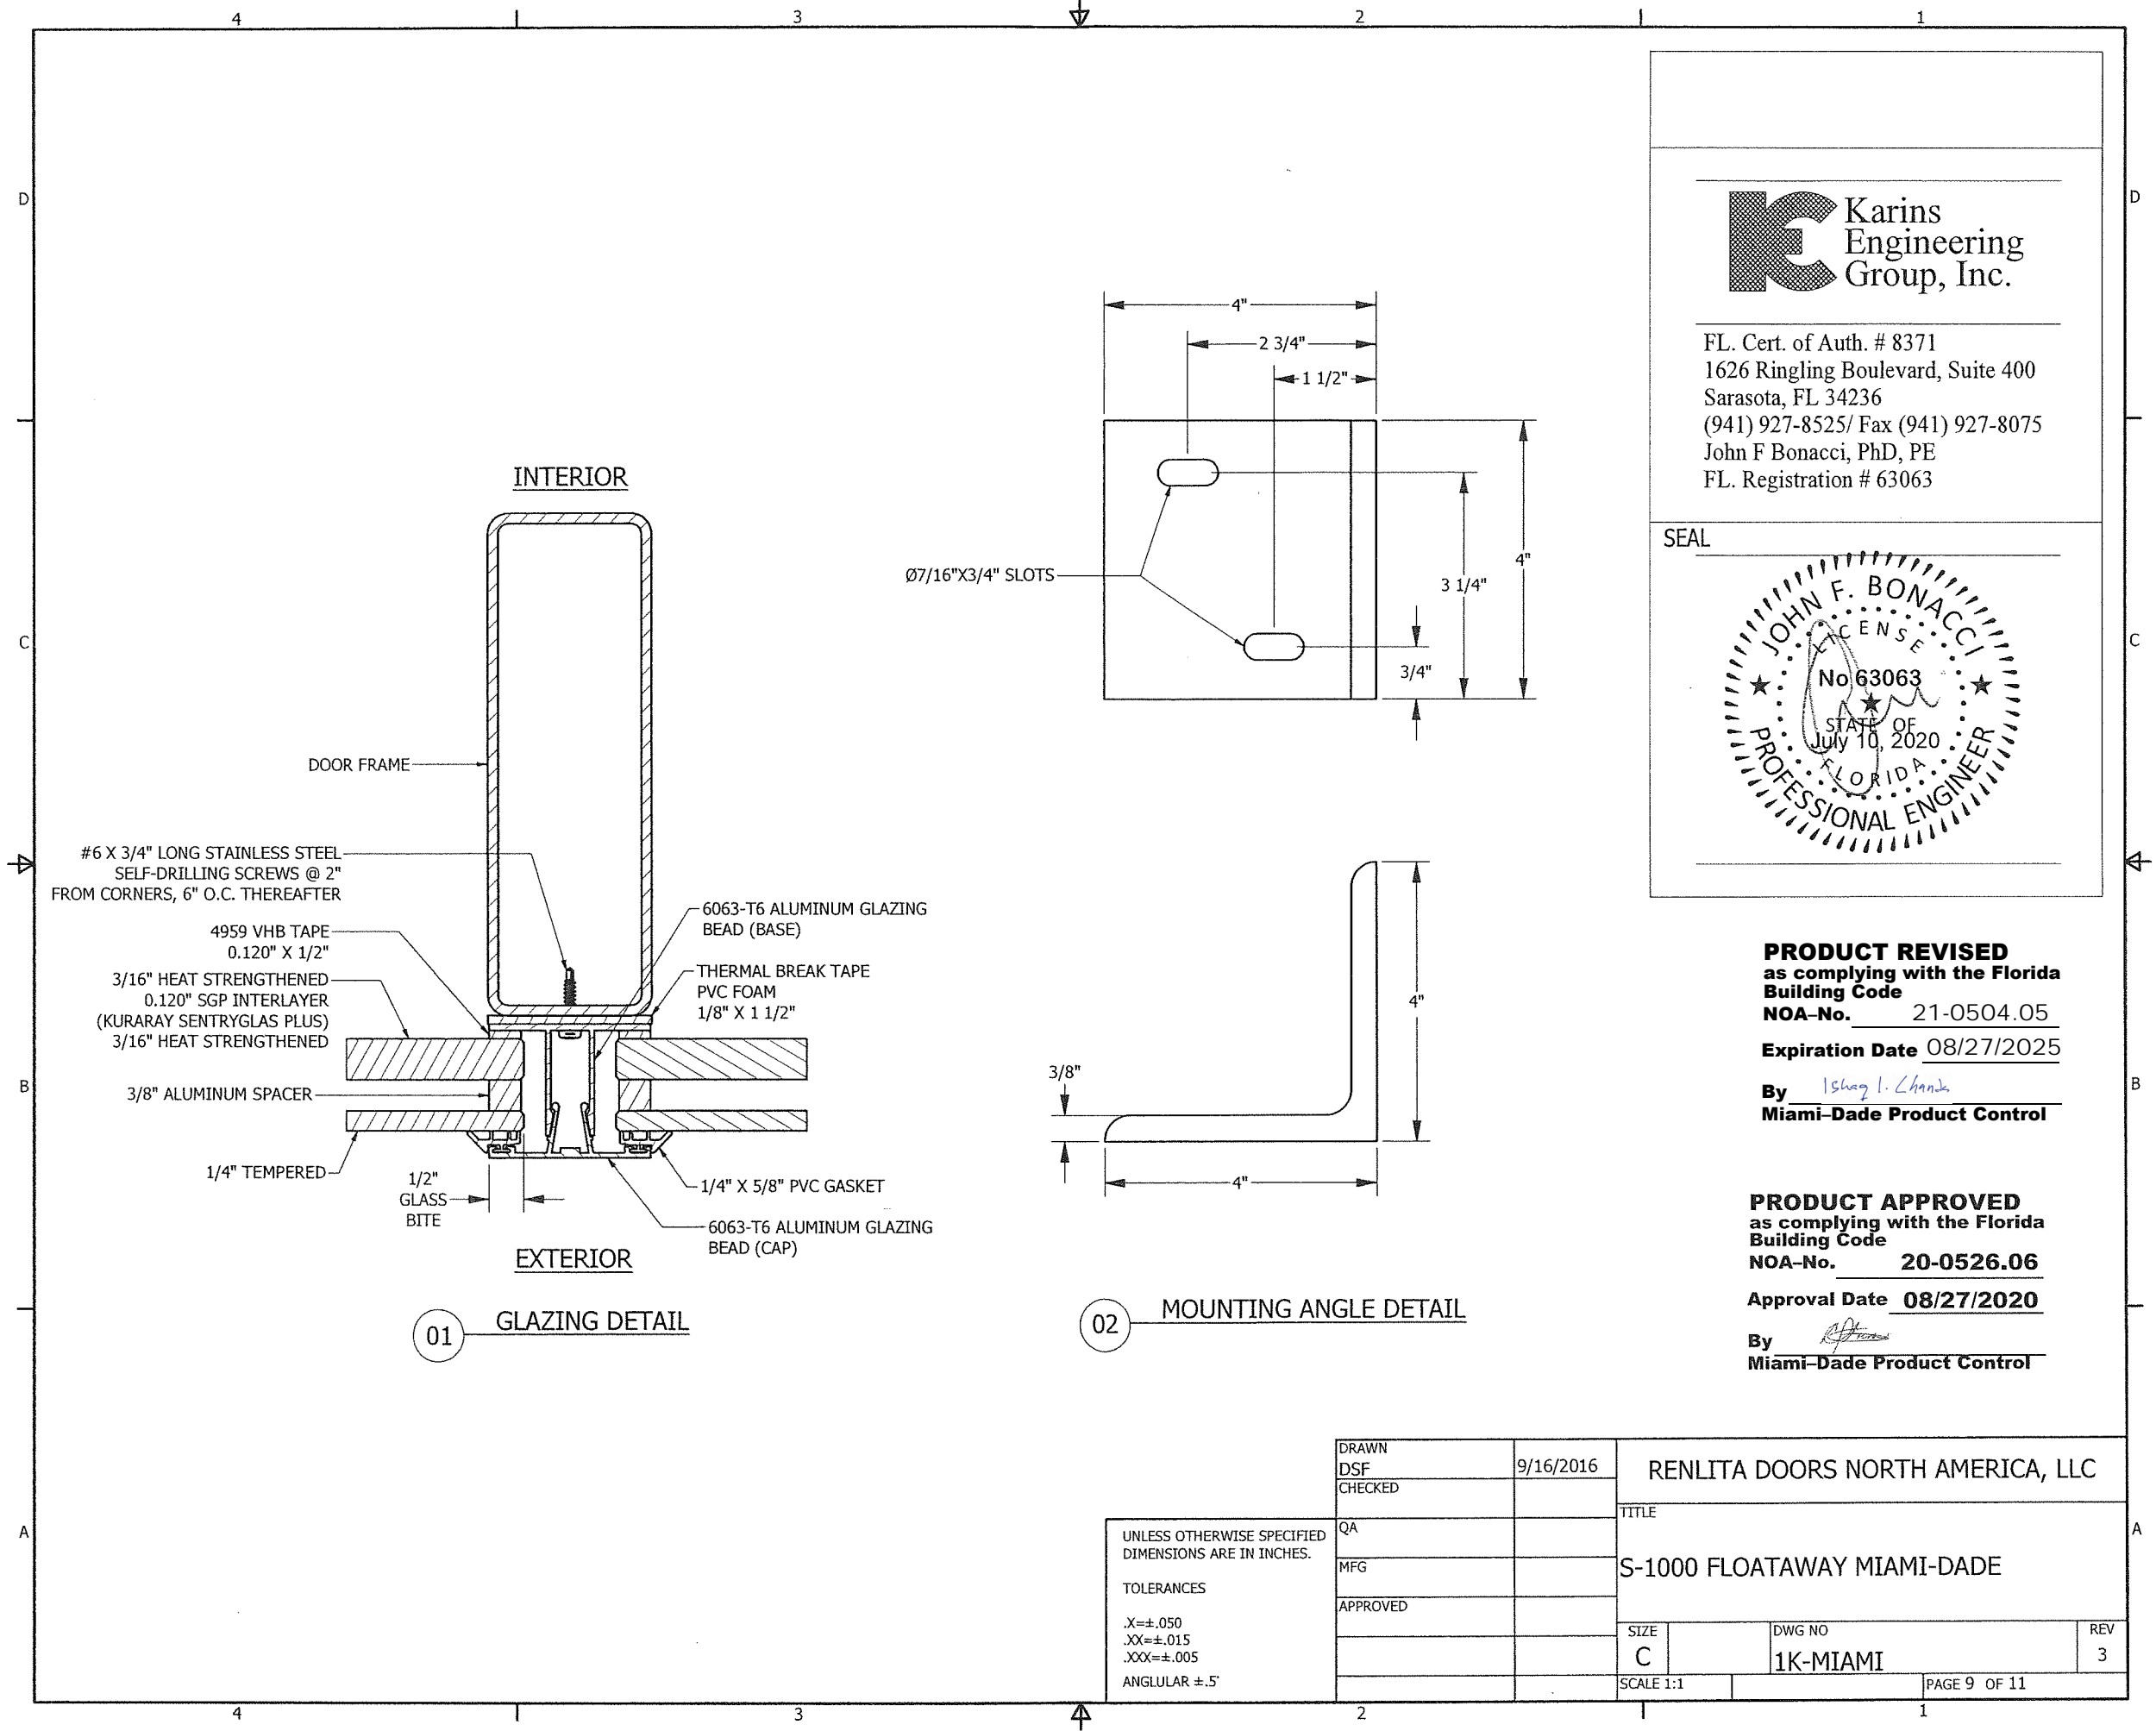


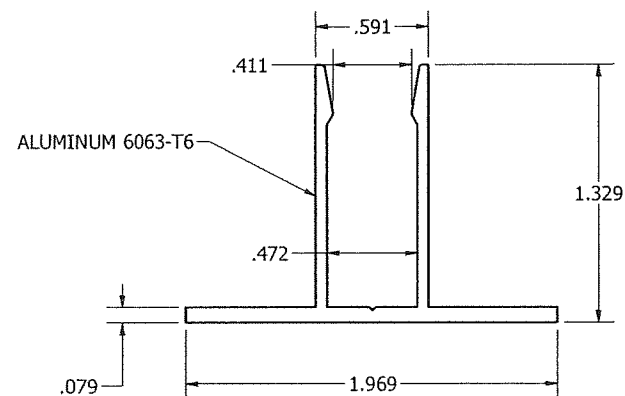

01 GLAZING BEAD (BASE)

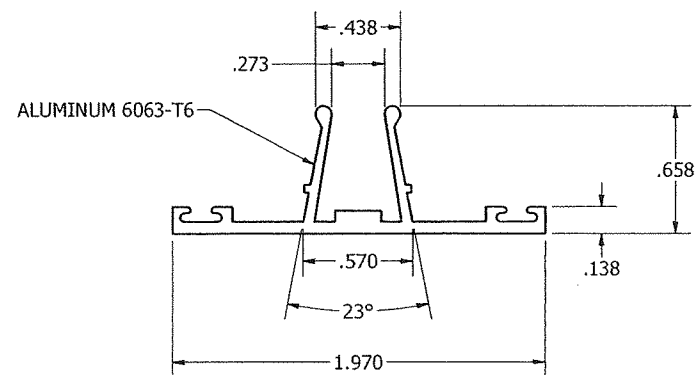

02 GLAZING BEAD (CAP)

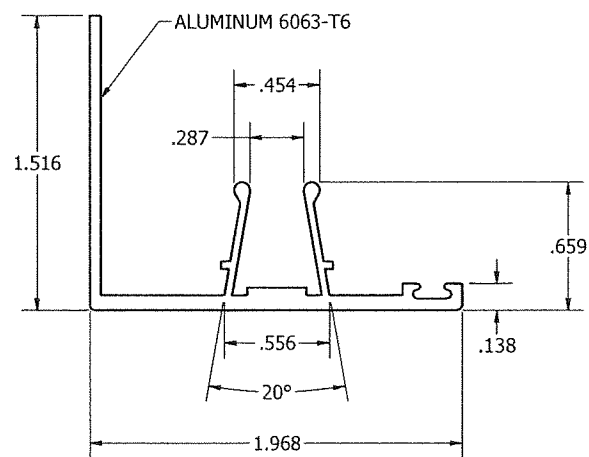


03 GLAZING BEAD (CORNER CAP)



FL. Cert. of Auth. # 8371
1626 Ringling Boulevard, Suite 400
Sarasota, FL 34236
(941) 927-8525/ Fax (941) 927-8075
John F Bonacci, PhD, PE
FL. Registration # 63063

SEAL

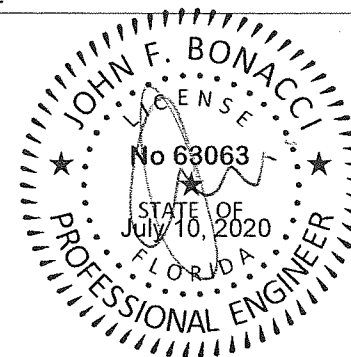

PRODUCT REVISED
as complying with the Florida
Building Code

NOA-No. 21-0504.05

Expiration Date 08/27/2025

By Ishay I. Chandra
Miami-Dade Product Control

PRODUCT APPROVED
as complying with the Florida
Building Code

NOA-No. 20-0526.06

Approval Date 08/27/2020

By [Signature]
Miami-Dade Product Control

UNLESS OTHERWISE SPECIFIED
DIMENSIONS ARE IN INCHES.

TOLERANCES


.X=±.050

.XX=±.015

.XXX=±.005


ANGULAR ±.5°

DRAWN	9/16/2016	RENLITA DOORS NORTH AMERICA, LLC	
DSF		TITLE	
CHECKED			
QA			
MFG		S-1000 FLOATAWAY MIAMI-DADE	
APPROVED		SIZE	REV
		C	3
		DWG NO	1K-MIAMI
		SCALE 1:1	PAGE 10 OF 11

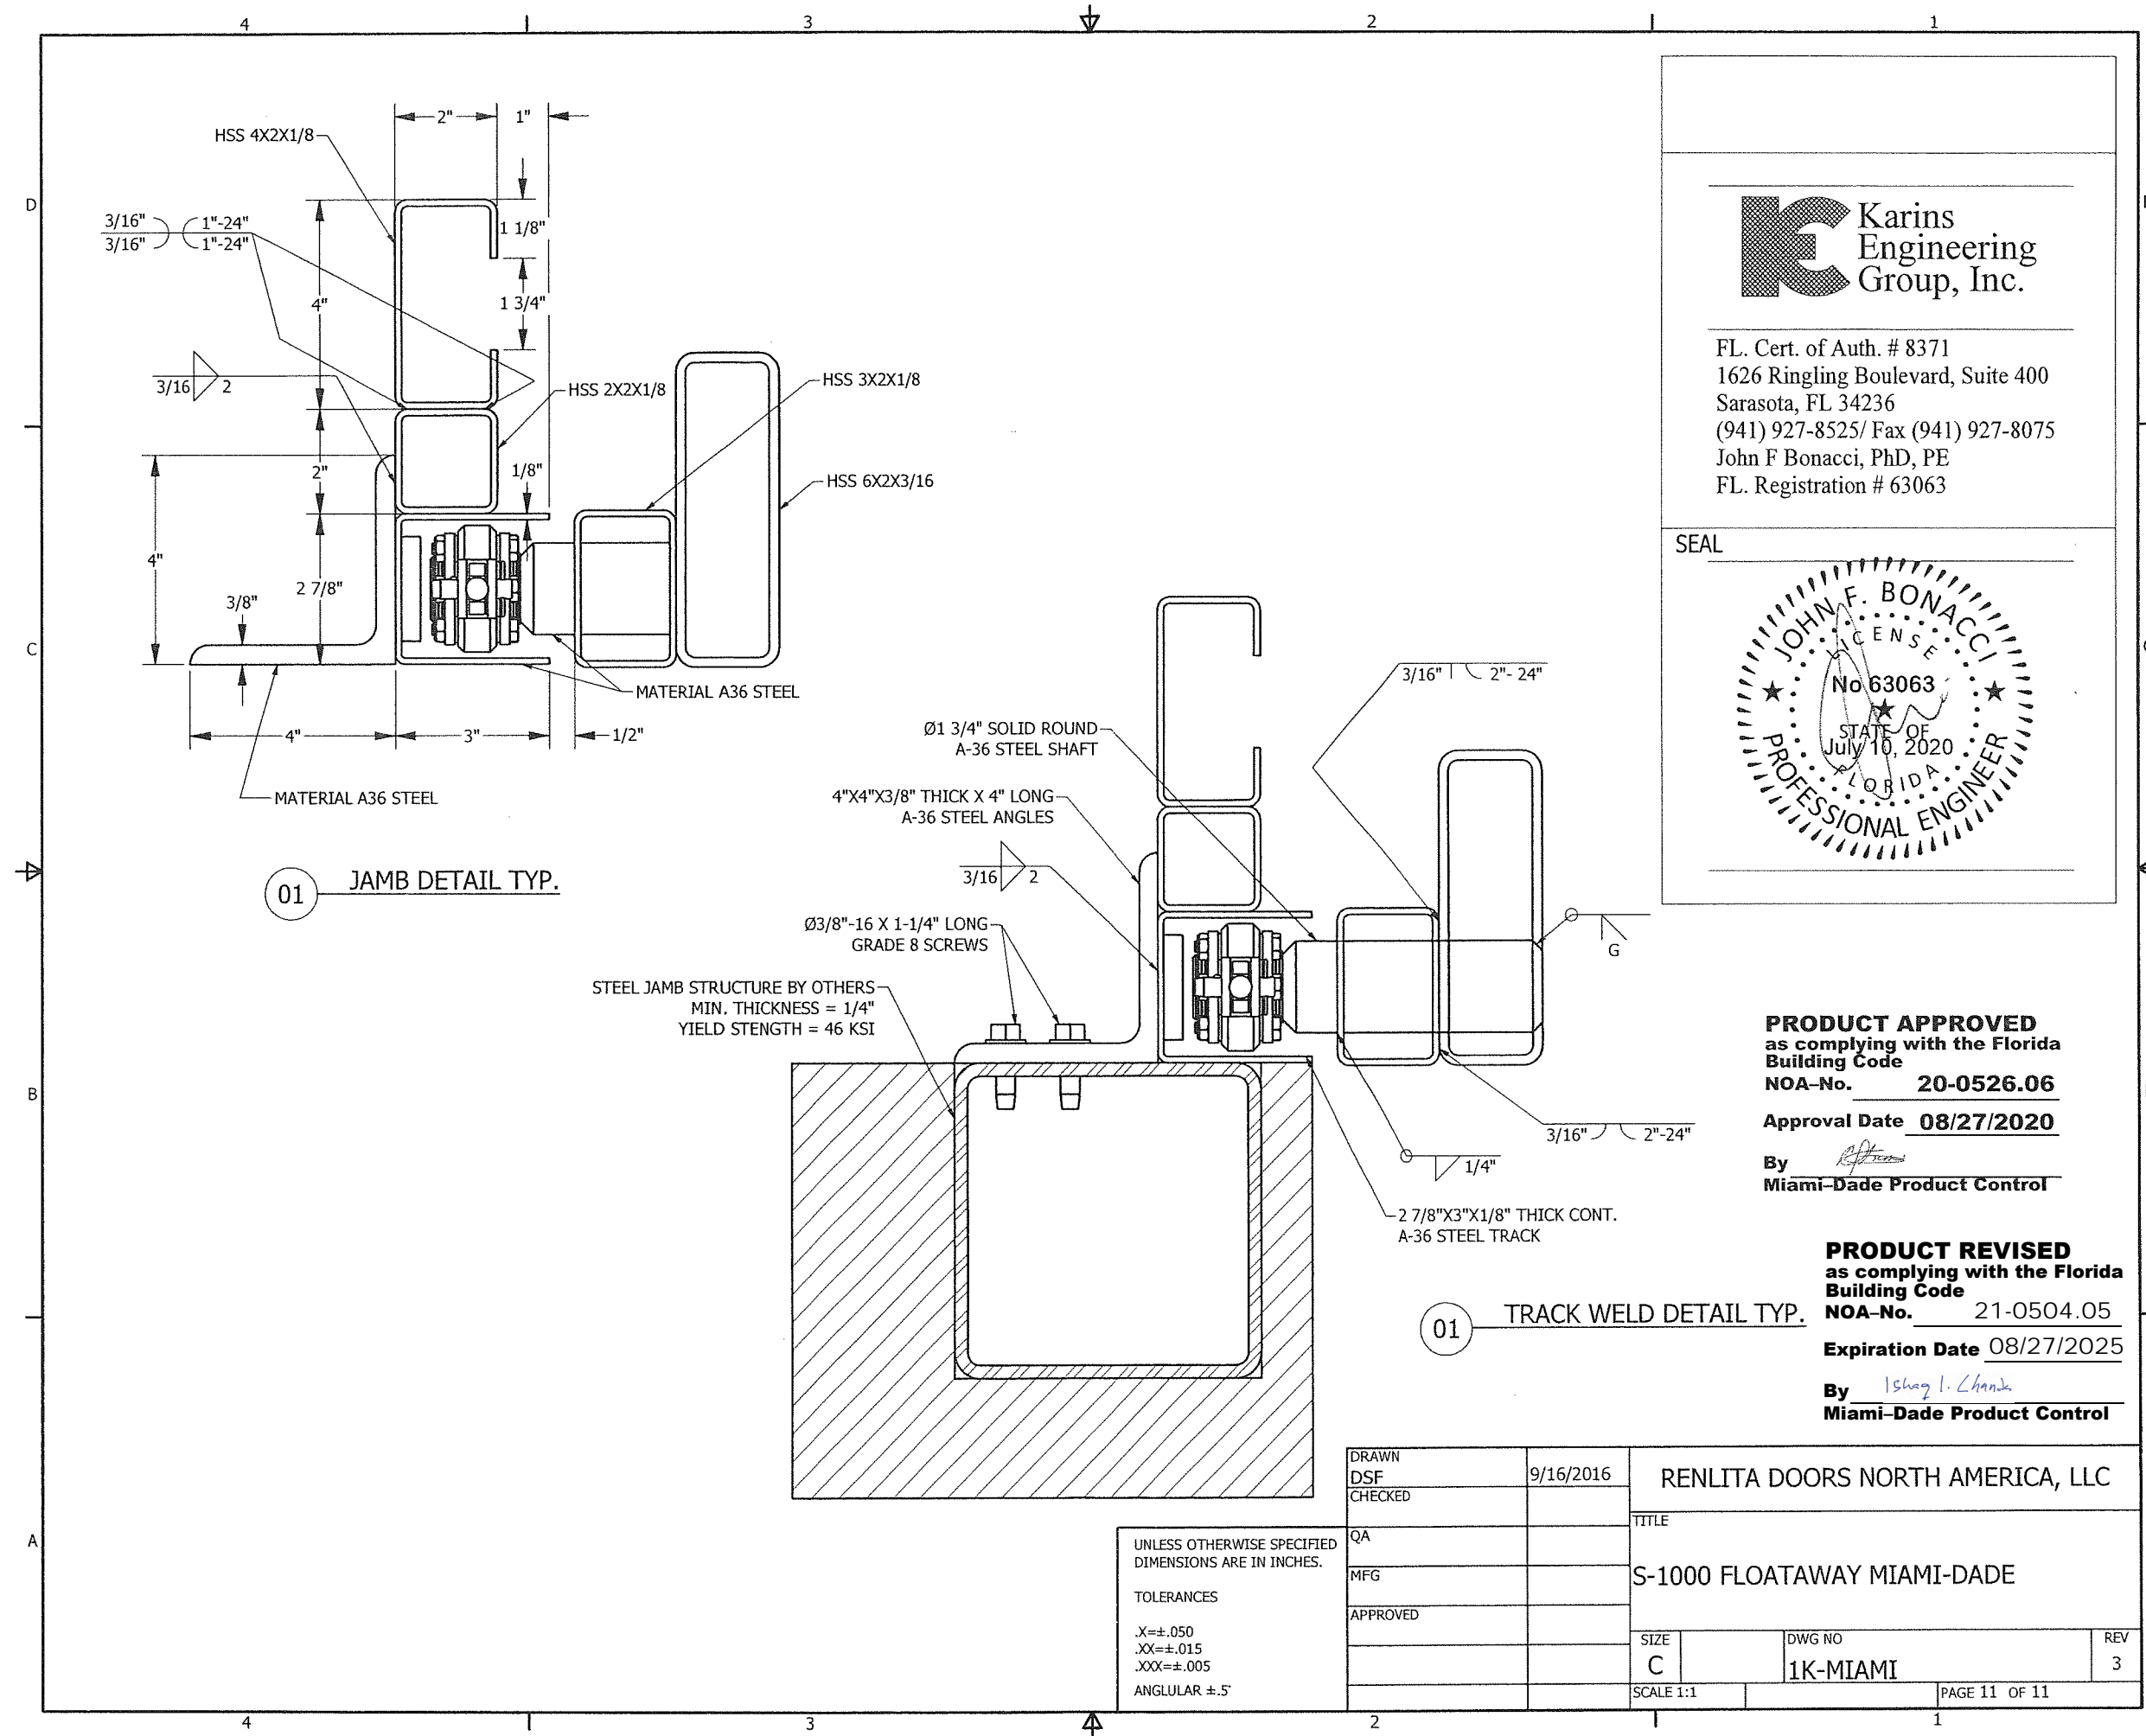

FL. Cert. of Auth. # 8371
1626 Ringling Boulevard, Suite 400
Sarasota, FL 34236
(941) 927-8525/ Fax (941) 927-8075
John F Bonacci, PhD, PE
FL. Registration # 63063

SEAL

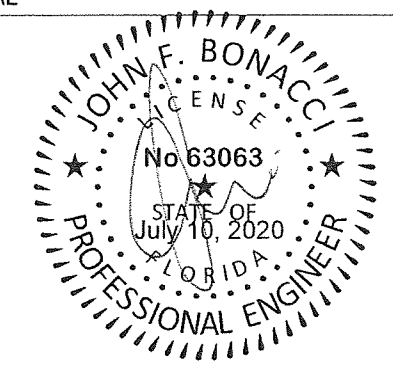

PRODUCT APPROVED
as complying with the Florida
Building Code
NOA-No. **20-0526.06**
Approval Date **08/27/2020**
By *[Signature]*
Miami-Dade Product Control

PRODUCT REVISED
as complying with the Florida
Building Code
NOA-No. **21-0504.05**
Expiration Date **08/27/2025**
By *[Signature]*
Miami-Dade Product Control

DRAWN	DSF	9/16/2016	RENLITA DOORS NORTH AMERICA, LLC		
CHECKED			TITLE		
QA			S-1000 FLOATAWAY MIAMI-DADE		
MFG					
APPROVED			SIZE	DWG NO	REV
			C	1K-MIAMI	3
SCALE 1:1			PAGE 11 OF 11		

UNLESS OTHERWISE SPECIFIED
DIMENSIONS ARE IN INCHES.

TOLERANCES

.X=±.050
.XX=±.015
.XXX=±.005

ANGULAR ±.5°