



DEPARTMENT OF REGULATORY AND ECONOMIC RESOURCES (RER)  
BOARD AND CODE ADMINISTRATION DIVISION

MIAMI-DADE COUNTY  
PRODUCT CONTROL SECTION  
11805 SW 26 Street, Room 208  
Miami, Florida 33175-2474  
T (786) 315-2590 F (786) 315-2599

[www.miamidade.gov/economy](http://www.miamidade.gov/economy)

## NOTICE OF ACCEPTANCE (NOA)

Ply Gem Siding Group  
521 West 26<sup>th</sup> Street  
York, NE 68467

### SCOPE:

This NOA is being issued under the applicable rules and regulations governing the use of construction materials. The documentation submitted has been reviewed and accepted by Miami-Dade County RER- Product Control Section to be used in Miami Dade County and other areas where allowed by the Authority Having Jurisdiction (AHJ).

This NOA shall not be valid after the expiration date stated below. The Miami-Dade County Product Control Section (In Miami Dade County) and/or the AHJ (in areas other than Miami Dade County) reserve the right to have this product or material tested for quality assurance purposes. If this product or material fails to perform in the accepted manner, the manufacturer will incur the expense of such testing and the AHJ may immediately revoke, modify, or suspend the use of such product or material within their jurisdiction. RER reserves the right to revoke this acceptance if it is determined by Miami-Dade County Product Control Section that this product or material fails to meet the requirements of the applicable building code.

This product is approved as described herein and has been designed to comply with the High Velocity Hurricane Zone of the Florida Building Code.

### DESCRIPTION: PVC Privacy Fence Panels

**APPROVAL DOCUMENT:** Drawing No. KS2065, titled "6' x 6' Performance Privacy PVC Fence System", dated June 16, 2016, sheets 1 through 3 of 3, signed and sealed by Allen N. Reeves, P.E. on February 21, 2022, bearing the Miami-Dade County Product Control Revision stamp with the Notice of Acceptance number and the expiration date by the Miami-Dade County Product Control Section.

### MISSILE IMPACT RATING: None

**LABELING:** Each fence panel shall bear a permanent label with the manufacturer's name or logo, city, state and the following statement: "Miami-Dade County Product Control Approved", unless otherwise noted herein.

**RENEWAL** of this NOA shall be considered after a renewal application has been filed and there has been no change in the applicable building code negatively affecting the performance of this product.

**TERMINATION** of this NOA will occur after the expiration date or if there has been a revision or change in the materials, use, and/or manufacture of the product or process. Misuse of this NOA as an endorsement of any product, for sales, advertising or any other purposes shall automatically terminate this NOA. Failure to comply with any section of this NOA shall be cause for termination and removal of NOA.

**ADVERTISEMENT:** The NOA number preceded by the words Miami-Dade County, Florida, and followed by the expiration date may be displayed in advertising literature. If any portion of the NOA is displayed, then it shall be done in its entirety.

**INSPECTION:** A copy of this entire NOA shall be provided to the user by the manufacturer or its distributors and shall be available for inspection at the job site at the request of the Building Official.

This NOA **revises & renews** NOA #15-1124.11 and consists of this page 1, evidence submitted page E-1 as well as approval document mentioned above.

The submitted documentation was reviewed by **Helmy A. Makar, P.E., M.S.**



*Helmy A. Makar*  
04/07/2022

NOA No. 22-0118.02  
Expiration Date: 09/15/2026  
Approval Date: 04/07/2022

**Ply Gem Siding Group**

**NOTICE OF ACCEPTANCE: EVIDENCE SUBMITTED**

**1. EVIDENCE SUBMITTED UNDER PREVIOUS APPROVAL #15-1124.11**

**A. DRAWINGS**

1. *Drawing No. KS2065, titled "6' x 6' Performance Privacy PVC Fence System", dated 06/16/16, sheets 1 thru 3 of 3, signed & sealed by Theodore Berman, P.E. on 06/16/16*

**B. TESTS**

1. *Test Report # D5835.01-119-18, dated 09/01/2015, issued by Intertek/Architectural Testing, signed and sealed by Joseph A. Reed, P.E. on September 02, 2015.*

**C. CALCULATIONS**

1. *Fence and Post Analysis, dated November 17, 2015, two sheets, signed and sealed by Theodore Berman, P.E.*

**D. QUALITY ASSURANCE**

1. *By Miami-Dade County Department of Regulatory and Economic Resources.*

**E. MATERIAL CERTIFICATIONS**

1. *Test Report # D5835.01-119-18, dated September 01, 2015, issued by Intertek / Architectural Testing, signed and sealed by Joseph A. Reed, P.E. on 09/02/2015.*

**F. STATEMENTS**

1. *FBC, 2014 Edition compliance letter issued by Ted Berman and Associates, LLC, dated November 17, 2015, signed and sealed by Theodore Berman, P.E.*

**2. NEW EVIDENCE SUBMITTED**

**A. DRAWINGS**

1. *Drawing No. KS2065, titled "6' x 6' Performance Privacy PVC Fence System", dated 06/16/16, sheets 1 thru 3 of 3, signed & sealed by Allen N. Reeves, P.E. on 02/21/22.*

**B. TESTS**

1. *None.*

**C. CALCULATIONS**

1. *None.*

**D. QUALITY ASSURANCE**


1. *By Miami-Dade County Department of Regulatory and Economic Resources.*

**E. MATERIAL CERTIFICATIONS**

1. *None.*

**F. STATEMENTS**

1. *FBC, 2020 Edition compliance letter issued by Allen N. Reeves, dated 02/16/22, signed and sealed by Allen N. Reeves, P.E.*


  
\_\_\_\_\_  
Helmy A. Makar, P.E., M.S.  
Product Control Section Supervisor  
NOA No. 22-0118.02  
Expiration Date: 09/15/2026  
Approval Date: 04/07/2022



# 6' x 6' Performance Privacy

QTY	DESCRIPTION	LENGTH
1	18 x 5 RW Post	102"
1	8 x 5 Post Tower Insert	72"
2	2 x 6 1/2 Slotted Rail	68"
8	1 x 8 T&G Panel	68 1/2"
2	1" U-Channel	68 7/8"
8	#10 x 3/4" Screw	N/A
1	Insert, Large P-Channel	68"
1	18 x 5 Ext. Long Cap	N/A

P-Channel not required for White, Tan, or Sandstone

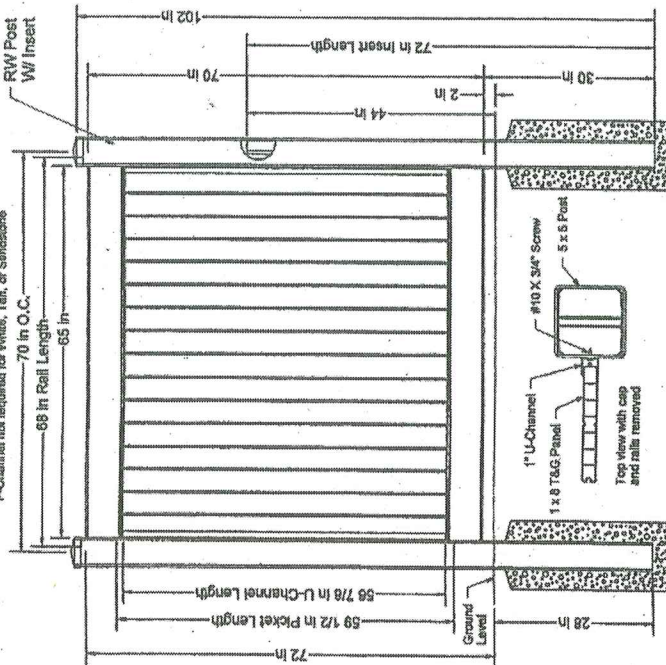



PRODUCT REVISED  
as complying with the Florida  
Building Code  
Acceptance No. 22-0118.02  
Expiration Date 09/15/2026  
By *Allen N. Reeves*  
Miami Dept. Product Control

6' x 6' PERFORMANCE PRIVACY  
PVC FENCE SYSTEM


PLY GEM SIDING GROUP 76 W  
FAIRBURY, NC 28439

Allen N. Reeves, P.E., SECB  
Structural Engineer  
Florida License No. 19354

HR

HR ENGINEERING, INC.

1541 E. Market St.  
York, PA 17403

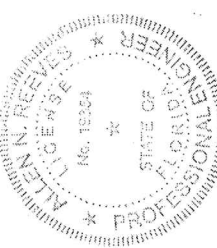

Allen N. Reeves  
21 FEBRUARY 2022

DATE: 08/16/16

DWG #: KS2065

SCALE: N.T.S.

SHEET: 1 of 3


6" X 6" PERFORMANCE PRIVACY  
PVC FENCE SYSTEM


FLY GEM SIDING GROUP  
15159 ANDREW JACKSON HWY 76 W  
FAIRBLUFF, NC 28439

Allen N. Reeves, P.E., SECB  
Structural Engineer  
Florida License No. 19354

HR


HR ENGINEERING, INC.

1541 E. Market St.  
York, PA 17403

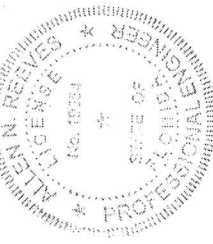

Allen N. Reeves  
21 FEBRUARY 2012


DATE: 08/16/16  
DWG #: KS2065  
SCALE: N.T.S.  
SHEET: 2 of 3

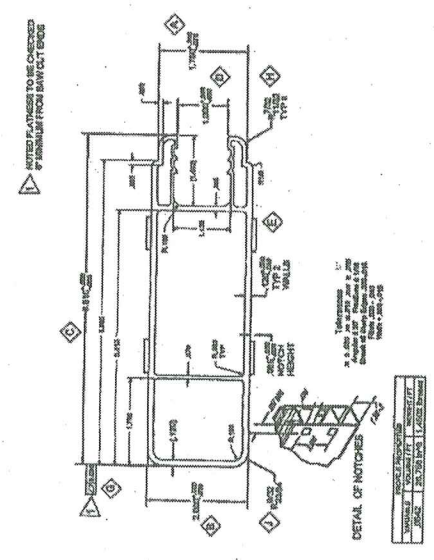


2 X 6 1/2 SLOTTED RIBBED SLOTTED RAIL DETAIL  
SCALE N.T.S.

PRODUCT REVISED  
as complying with the Florida  
Building Code  
Acceptance No. 22-0118-02  
Expiration Date 09/15/2026  
By Kelly A. McLean  
Miami Dade Product Control

THIS DRAWING WAS MADE AND ISSUED FOR THE USE OF THE CLIENT ONLY. ANY PRODUCT SUBSTITUTION OR  
VARIANCE MAY COMPROMISE THE STRUCTURAL DESIGN AND PERFORMANCE OF THE PRODUCT.  
NO WARRANTY IS EXPRESSED OR IMPLIED BY THIS DRAWING AND PRODUCT SPECIFICATION.  
DRAWINGS ARE CONFIDENTIAL AND ARE THE PROPERTY OF FLY GEM SIDING GROUP. © DEC 2014

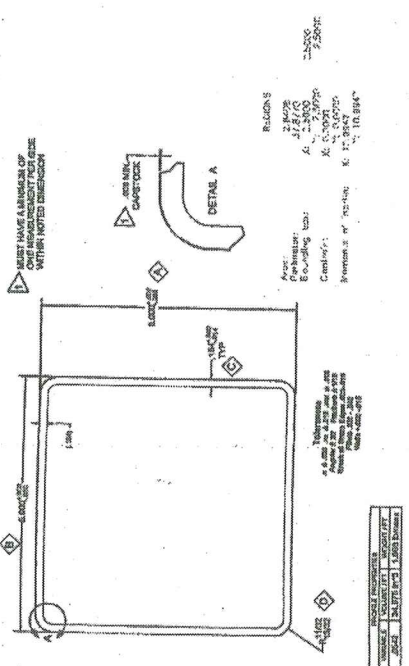

5 X 5 RW POST DETAIL  
SCALE N.T.S.

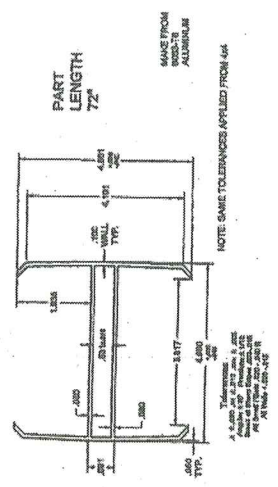

5 X 5 ALUMINUM INSERT POST TOWER  
SCALE N.T.S.

PLY GEM SIDING GROUP  
15159 ANDREW JACKSON HWY 76 W  
FAIRBLUFF, NC 28439


8" X 6" PERFORMANCE PRIVACY  
PVC FENCE SYSTEM

Allen N. Reeves, P.E., SECB  
Structural Engineer  
Florida License No. 19354

HR

HR ENGINEERING, INC.


1541 E. Market St.  
York, PA 17403

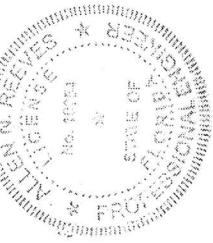

Allen N. Reeves  
21 FEBRUARY 2022

DATE:	06/16/16
DWG #:	KS2085
SCALE:	N.T.S.
SHEET:	3 of 3

ALL DIMENSIONS AT TOP & BOTTOM  
UNLESS OTHERWISE NOTED TO ASSURE  
PROPER FIT

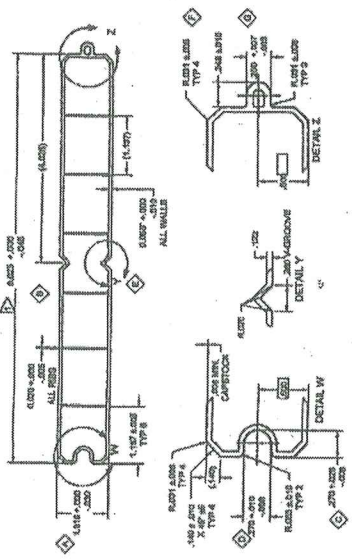


TONGUE AND GROOVE W/V DETAIL  
SCALE N.T.S.

2  
B3


PRODUCT REVISED  
as complying with the Florida  
Building Code  
Acceptance No 22-0118.02  
Expiration Date 09/15/2026  
By *Heidi A. Miller*  
Miami Date Product Control


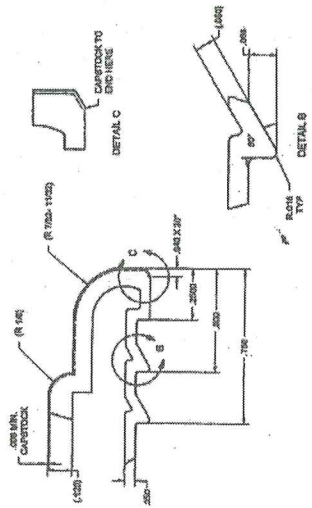

2X6 1/2 SLOTTED DETAIL  
SCALE N.T.S.

1  
B3

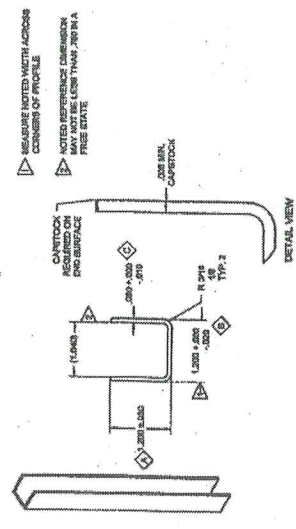

1" U-CHANNEL DETAIL  
SCALE N.T.S.

3  
B3