



DEPARTMENT OF REGULATORY AND ECONOMIC RESOURCES (RER)
BOARD AND CODE ADMINISTRATION DIVISION

NOTICE OF ACCEPTANCE (NOA)

MIAMI-DADE COUNTY
PRODUCT CONTROL SECTION

11805 SW 26 Street, Room 208
Miami, Florida 33175-2474
T (786) 315-2590 F (786) 315-2599

www.miamidade.gov/building

CGI Windows and Doors, Inc.

3780 W 104th Street

Hialeah, FL 33018

SCOPE:

This NOA is being issued under the applicable rules and regulations governing the use of construction materials. The documentation submitted has been reviewed and accepted by Miami-Dade County RER - Product Control Section to be used in Miami Dade County and other areas where allowed by the Authority Having Jurisdiction (AHJ).

This NOA shall not be valid after the expiration date stated below. The Miami-Dade County Product Control Section (In Miami Dade County) and/or the AHJ (in areas other than Miami Dade County) reserve the right to have this product or material tested for quality assurance purposes. If this product or material fails to perform in the accepted manner, the manufacturer will incur the expense of such testing and the AHJ may immediately revoke, modify, or suspend the use of such product or material within their jurisdiction. RER reserves the right to revoke this acceptance if it is determined by Miami-Dade County Product Control Section that this product or material fails to meet the requirements of the applicable building code.

This product is approved as described herein and has been designed to comply with the Florida Building Code, including the High Velocity Hurricane Zone.

DESCRIPTION: Series "Sentinel 110" Aluminum Single Hung Window – S.M.I.

APPROVAL DOCUMENT: Drawing No. **SH110-SM-NOA**, titled "Series 110 Alum. Single Hung Window (SM)", sheets 1 through 9 of 9, dated 07/02/20, with revision **B** dated 08/24/23, prepared by manufacturer, signed and sealed by Anthony Lynn Miller, P.E., bearing the Miami-Dade County Product Control Revision stamp with the Notice of Acceptance number and expiration date by the Miami-Dade County Product Control Section.

MISSILE IMPACT RATING: Small Missile Impact Resistant.

LABELING: Each unit shall bear a permanent label with the manufacturer's name or logo, city, state, model/series, and following statement: "Miami-Dade County Product Control Approved", unless otherwise noted herein.

RENEWAL of this NOA shall be considered after a renewal application has been filed and there has been no change in the applicable building code negatively affecting the performance of this product.

TERMINATION of this NOA will occur after the expiration date or if there has been a revision or change in the materials, use, and/or manufacture of the product or process. Misuse of this NOA as an endorsement of any product, for sales, advertising or any other purposes shall automatically terminate this NOA. Failure to comply with any section of this NOA shall be cause for termination and removal of NOA.

ADVERTISEMENT: The NOA number preceded by the words Miami-Dade County, Florida, and followed by the expiration date may be displayed in advertising literature. If any portion of the NOA is displayed, then it shall be done in its entirety.

INSPECTION: A copy of this entire NOA shall be provided to the user by the manufacturer or its distributors and shall be available for inspection at the job site at the request of the Building Official.

This NOA **revises and renews NOA# 20-0722.10** and consists of this page 1 and evidence pages E-1, E-2, and E-3, as well as approval document mentioned above.

The submitted documentation was reviewed by **Sifang Zhao, P.E.**



S. Zhao
10/26/2023

NOA No. 23-0911.04
Expiration Date: November 13, 2029
Approval Date: October 26, 2023

NOTICE OF ACCEPTANCE: EVIDENCE SUBMITTED


1. EVIDENCE SUBMITTED UNDER PREVIOUS NOA's

A. DRAWINGS

1. Manufacturer's die drawings and sections. *(Submitted under NOA No. 14-0522.04)*
2. Drawing No **SH110-SM-NOA**, titled "Series 110 Alum Single Hung Window (SM)", sheets 1 through 9 of 9, dated 07/02/20, with revision A dated 07/07/20, prepared by manufacturer, signed and sealed by Anthony Lynn Miller, P.E.
(Submitted under NOA No.20-0722.10)

B. TESTS

1. Test reports on: 1) Air Infiltration Test, per FBC, TAS 202-94
2) Uniform Static Air Pressure Test, Loading per FBC, TAS 202--94
3) Water Resistance Test, per FBC, TAS 202-94
4) Small Missile Impact Test per FBC, TAS 201-94
5) Cyclic Wind Pressure Loading per FBC, TAS 203-94
6) Forced Entry Test, per FBC 2411.3.2.1, and TAS 202-94
along with marked-up drawings and installation diagram of series "Sentinel 110" aluminum single hung windows, prepared by Certified Testing Laboratories, Inc., Test Report No. **CTLA-3009-WD**, dated 04/25/14, signed and sealed by Ramesh C. Patel, P.E. *(Submitted under NOA No. 14-0522.04)*
2. Test reports on: 1) Uniform Static Air Pressure Test, Loading per FBC TAS 202-94
2) Large Missile Impact Test per FBC, TAS 201-94
3) Cyclic Wind Pressure Loading per FBC, TAS 203-94
along with marked-up drawings and installation diagram to qualify DuPont "Butacite" PVB interlayer, Duraseal® and Super Spacer® insulating glass spacer, prepared by Certified Test Laboratories, signed and sealed by Ramesh C. Patel, P.E.
Test Report No. **CTLA-3056 WA** - Series 7500 PVC fixed window, dated 03/03/15,
Test Report No. **CTLA-3056 WB** - Series 7400 PVC project out window, dated 03/03/15,
Test Report No. **CTLA-3056 WC** - Series 238 aluminum fixed window, dated 04/16/15.
(Submitted under NOA No.15-0512.09)
3. Test reports on: 1) Air Infiltration Test, per FBC, TAS 202-94
2) Uniform Static Air Pressure Test, Loading per FBC, TAS 202-94
3) Water Resistance Test, per FBC, TAS 202-94
4) Large Missile Impact Test per FBC, TAS 201-94
5) Cyclic Wind Pressure Loading per FBC, TAS 203-94
6) Forced Entry Test, per ASTM F588 and TAS 202-94
along with marked-up drawings and installation diagram of all PGT Industries, Inc. CGI Windows and Doors, Inc., representative units listed below and tested to qualify **Dowsil 791** and **Dowsil 983** silicones, per Proposal #**19-1155TP**, prepared by Fenestration Testing Laboratory, Inc., Test Reports No.:



Sifang Zhao, P.E.
Product Control Examiner
NOA No. 23-0911.04
Expiration Date: November 13, 2029
Approval Date: October 26, 2023

CGI Windows and Doors, Inc.

NOTICE OF ACCEPTANCE: EVIDENCE SUBMITTED

B. TESTS (CONTINUED)

PGT Industries, Inc. test specimens:

FTL-7897, PGT PW5520 PVC Fixed Window (unit 6 in proposal), dated 09/03/14
FTL-20-2107.1, PGT SGD780 Aluminum Sliding Glass Door (unit 7 in proposal)
FTL-20-2107.2, PGT CA740 Alum. Outswing Casement Window (unit 8 in proposal)
FTL-20-2107.3, PGT PW7620A Aluminum Fixed Window (unit 9 in proposal) and
FTL-20-2107.4, PGT PW7620A Aluminum Fixed Window (unit 10 in proposal)
all dated 07/13/20 and signed and sealed by Idalmis Ortega, P.E.

CGI Windows and Doors Inc. test specimens:

FTL-20-2108.1, CGI SH360 Aluminum Single Hung Window (unit 1 in proposal)
FTL-20-2108.2, CGI CA238 Alum. Outswing Casement Window (unit 2 in proposal)
FTL-20-2108.3, CGI SGD560 Aluminum Sliding Glass Door (unit 3 in proposal)
FTL-20-2108.4, CGI PW410 Aluminum Fixed Window (unit 4 in proposal) and
FTL-20-2108.5, CGI SH360 Aluminum Single Hung Window (unit 5 in proposal)
all dated 08/24/20 and signed and sealed by Idalmis Ortega, P.E.
(Submitted under NOA No. 20-0722.10)

C. CALCULATIONS

1. Anchor verification calculations and structural analysis, complying with **FBC 7th Edition (2020)**, dated 07/08/20, prepared by manufacturer, signed and sealed by Anthony Lynn Miller, P.E. (Submitted under NOA No.20-0722.10)
1. Glazing complies with **ASTM E1300-09**

D. QUALITY ASSURANCE

1. Miami-Dade Department of Regulatory and Economic Resources (RER).

E. MATERIAL CERTIFICATIONS

1. NOA No. **16-1117.01** issued to **Kuraray America, Inc.** for their “**Trosifol® Ultraclear, Clear and Color PVB Glass Interlayers**”, expiring on 07/08/19.
2. NOA No. **17-0712.05** issued to **Eastman Chemical Company (MA)** for their “**Saflex Clear and Color Glass Interlayers**”, expiring on 05/21/21.

F. STATEMENTS

1. Statement letter of conformance, complying with **FBC 6th Edition (2017)** and the **FBC 7th Edition (2020)**, and Statement letter of no financial interest, dated July 08, 2020, issued by manufacturer, signed and sealed by Anthony Lynn Miller, P.E.
(Submitted under NOA No. 20-0722.10)

G. OTHERS

1. Notice of Acceptance No. **19-1015.10**, issued to CGI Windows & Doors for their Series “Sentinel 110” Aluminum Single Hung Window - S.M.I., approved on 11/07/19 and expiring on 11/13/24.



Sifang Zhao, P.E.
Product Control Examiner
NOA No. 23-0911.04
Expiration Date: November 13, 2029
Approval Date: October 26, 2023

NOTICE OF ACCEPTANCE: EVIDENCE SUBMITTED

2. NEW EVIDENCE SUBMITTED

A. DRAWINGS

1. Drawing No **SH110-SM-NOA**, titled “Series 110 Alum Single Hung Window (SM)”, sheets 1 through 9 of 9, dated 07/02/20, with revision **B** dated 08/24/2023, prepared by manufacturer, signed and sealed by Anthony Lynn Miller, P.E.

B. TESTS

1. None.

C. CALCULATIONS

1. None.

D. QUALITY ASSURANCE

1. Miami-Dade Department of Regulatory and Economic Resources (RER).

E. MATERIAL CERTIFICATIONS

1. NOA No. **23-0713.18** issued to **Eastman Chemical Company (MA)** for their “**Saflex Clear and Color Glass Interlayers**”, expiring on 05/21/26.
2. NOA No. **23-0717.28** issued to **Kuraray America, Inc.** for their “**Trosifol® Ultraclear, Clear and Color PVB Glass Interlayers**”, expiring on 07/08/24.

F. STATEMENTS


1. Statement letter of conformance, complying with **FBC 7th Edition (2020)** and the **FBC 8th Edition (2023)**, and Statement letter of no financial interest dated September 07, 2023, issued by manufacturer, signed and sealed by Anthony Lynn Miller, P.E.

G. OTHERS


1. Notice of Acceptance No. **20-0722.10**, issued to CGI Windows & Doors for their Series “Sentinel 110” Aluminum Single Hung Window - S.M.I., approved on 09/10/2020 and expiring on 11/13/2024.




Sifang Zhao, P.E.
Product Control Examiner
NOA No. 23-0911.04
Expiration Date: November 13, 2029
Approval Date: October 26, 2023

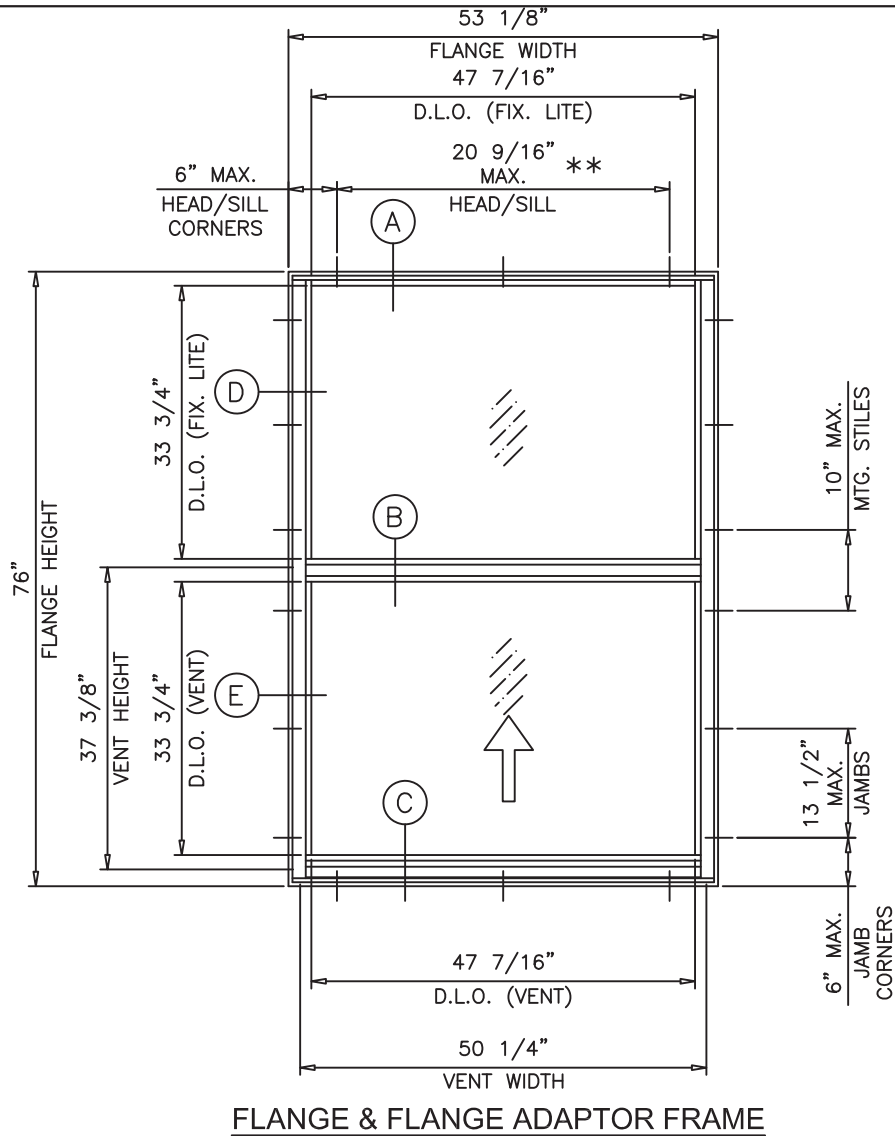

FLANGE & FLANGE ADAPTOR FRAME

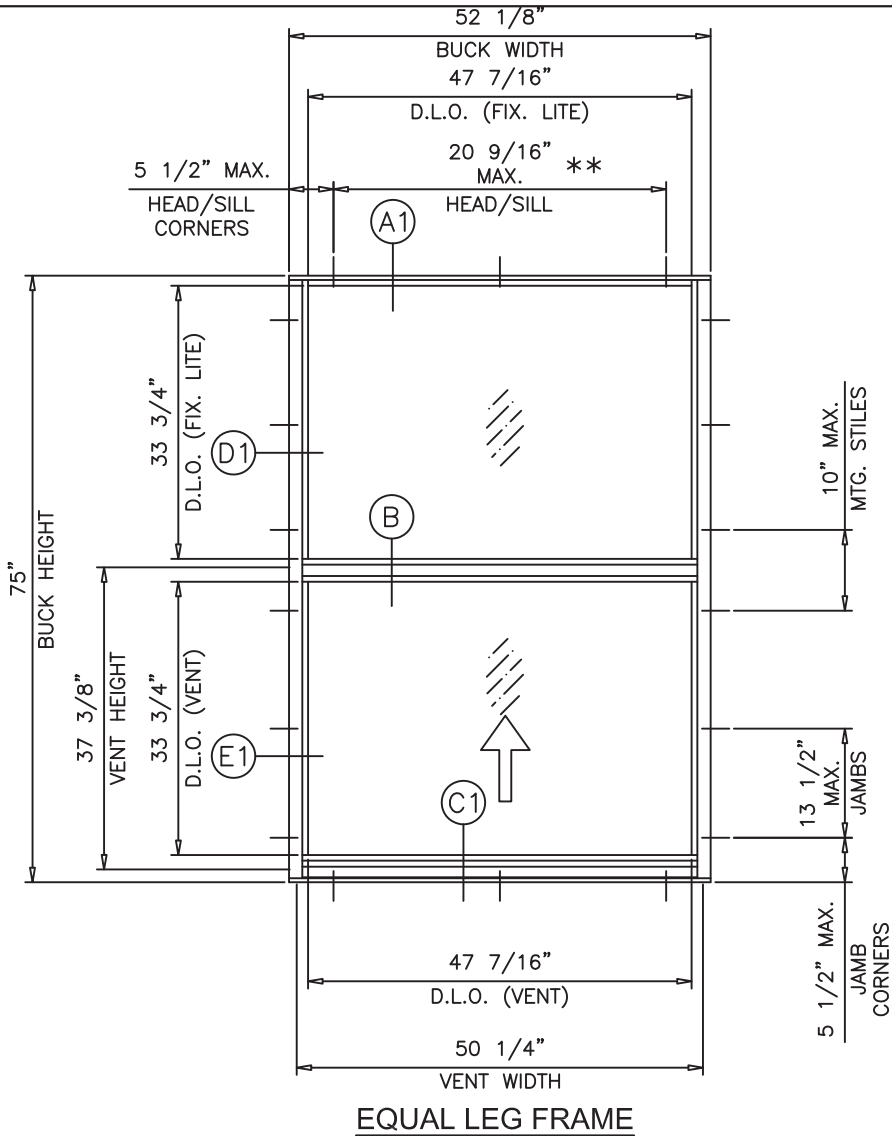

EQUAL LEG FRAME

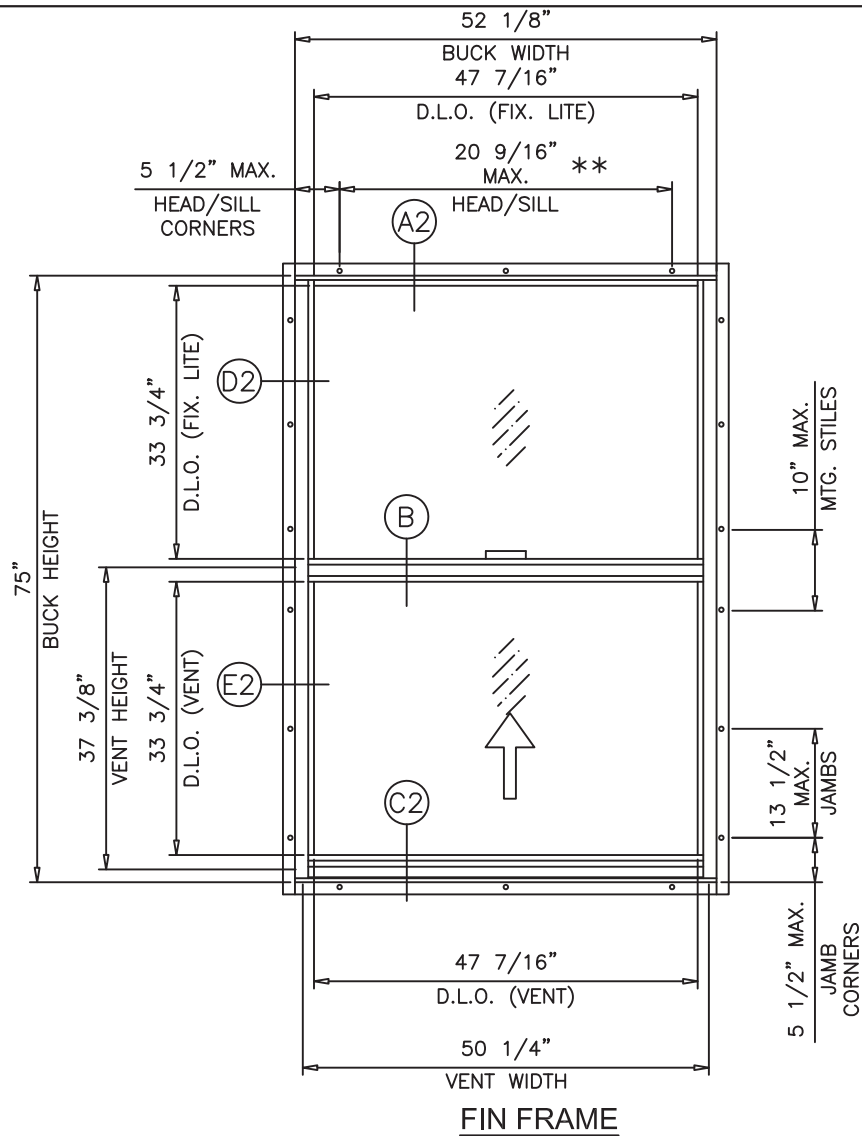

FIN FRAME

SERIES SENTINEL 110 ALUMINUM SINGLE HUNG WINDOW
SMALL MISSILE (SM)

DESIGN LOAD RATINGS FOR THESE WINDOWS TO BE AS PER CHARTS SHOWN ON SHEET 2.

APPROVAL APPLIES TO SINGLE UNITS OR SIDE BY SIDE COMBINATIONS OF S.H./S.H. OR SINGLE HUNG WINDOW WITH OTHER MIAMI-DADE COUNTY APPROVED WINDOWS USING MIAMI-DADE COUNTY APPROVED MULLIONS IN BETWEEN. LOWER DESIGN PRESSURE FROM WINDOWS OR MULLION APPROVAL WILL APPLY TO ENTIRE SYSTEM.

THIS PRODUCT HAS BEEN DESIGNED AND TESTED TO COMPLY WITH THE REQUIREMENTS OF THE 2020 (7TH EDITION) AND 2023 (8TH EDITION) FLORIDA BUILDING CODE INCLUDING HIGH VELOCITY HURRICANE ZONE (HVHZ).

1BY OR 2BY WOOD BUCKS & BUCK FASTENERS BY OTHERS, MUST BE DESIGNED AND INSTALLED ADEQUATELY TO TRANSFER APPLIED PRODUCT LOADS TO THE BUILDING STRUCTURE.

ANCHORS SHALL BE CORROSION RESISTANT, SPACED AS SHOWN ON DETAILS AND INSTALLED PER MANUF'S INSTRUCTIONS. SPECIFIED EMBEDMENT TO BASED MATERIAL SHALL BE BEYOND WALL DRESSING OR STUCCO. ALL ANCHOR HEAD TYPES ARE ACCEPTABLE.

A LOAD DURATION INCREASE IS USED IN DESIGN OF ANCHORS INTO WOOD ONLY.

ALL SHIMS TO BE HIGH IMPACT, NON-METALLIC AND NON-COMPRESSIBLE.

MATERIALS INCLUDING BUT NOT LIMITED TO STEEL/METAL SCREWS, THAT COME INTO CONTACT WITH OTHER DISSIMILAR MATERIALS SHALL MEET THE REQUIREMENTS OF THE FLORIDA BLDG. CODE & ADOPTED STANDARDS.

FRAME FLANGES MAY BE TRIMMED AS NEEDED. THE EXPOSED ALUMINUM EDGE MUST BE PAINTED TO PROTECT AGAINST CORROSION.

THIS PRODUCT APPROVAL IS GENERIC AND DOES NOT PROVIDE INFORMATION FOR A SITE SPECIFIC PROJECT, i.e. LIFE SAFETY OF THIS PRODUCT, ADEQUACY OF STRUCTURE RECEIVING THIS PRODUCT AND SEALING AROUND OPENING FOR WATER INFILTRATION RESISTANCE, ETC. CONDITIONS NOT SHOWN IN THIS DRAWING ARE TO BE ANALYZED SEPARATELY, AND TO BE REVIEWED BY BUILDING OFFICIAL.


** CENTER ANCHOR REQUIRED WHEN
SPACING EXCEEDS 20 9/16"


LAMINATED GLASS
INSULATING LAM. GLASS
SMALL MISSILE IMPACT

THESE WINDOWS ARE RATED FOR SMALL MISSILE IMPACT.
MIAMI-DADE COUNTY APPROVED IMPACT RESISTANT SHUTTERS REQUIRED
FOR INSTALLATIONS UP TO 30 FT. OF GRADE.
SHUTTERS NOT REQD. FOR INSTALLATIONS ABOVE 30 FT. OF GRADE.

PRODUCT REVISED
as complying with the Florida
Building Code
NOA-No. 23-0911.04
Expiration Date 11/13/2029
By
Miami-Dade Product Control


Revision:
B) ADD NOTES; ANCHOR
HEAD TYPES, REMOVE
FALSE MUNTINS, TRIM
FLANGE FRAMES, UPDATE
TO 2023 FBC.
- SB - 08/24/23

 Impact Resistant Windows & Doors WE'RE STRONGER™		3780 W 104TH STREET HIALEAH, FL 33018 (305) 593-6590		REGISTRATION #29296		PREPARED BY A. LYNN MILLER 1070 TECHNOLOGY DRIVE N. VENICE, FL 34275	
SERIES 110 ALUM. SINGLE HUNG WINDOW (SM)		07/02/20		Date		Title	
ELEVATIONS		JENS ROSOWSKI		By		Drawn	
SH110 "SENTINEL"		Sheet		1 OF 9		DWC No.	
Rev.		SH110-SM-NOA		B		JENS ROSOWSKI	

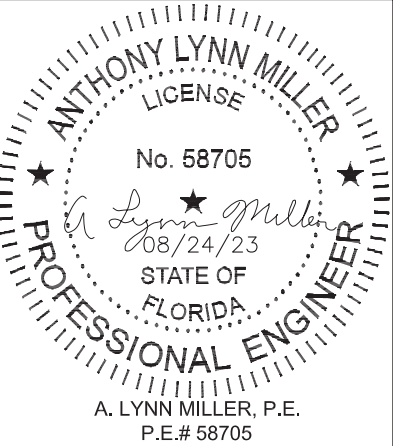


Equal Lite Windows								
Window Design Pressue (+/- psf) for Glass Types C & C1								
Window Dimensions			Height (in.)					
	Flange Dims	Buck Dims	26	38-3/8	50-5/8	63	76	85
			25	37-3/8	49-5/8	62	75	84
Width (in.)	19-1/8	18-1/8	+80 /-134	+80 /-134	+80 /-134	+80 /-134	+80 /-105	+80 /-105
	26-1/2	25-1/2	+80 /-134	+80 /-134	+80 /-134	+80 /-134	+80 /-105	+80 /-105
	37	36	+80 /-134	+80 /-134	+80 /-134	+80 /-134	+80 /-105	+80 /-105
	46-1/2	45-1/2	+80 /-134	+80 /-134	+80 /-124.3	+80 /-109.9	+80 /-105	+80 /-105
	49	48	+80 /-134	+80 /-134	+80 /-124.3	+80 /-109.9	+80 /-102.1	
	53-1/8	52-1/8	+80 /-134	+80 /-134	+80 /-110.4	+80 /-96.5	+80 /-88.3	


Unequal Lite Windows									
Window Design Pressue (+/- psf) for Glass Types C & C1									
Window Dimensions			Height (in.)						
	Flange Dims	Buck Dims	53	63	71	76	79	83	85
			52	62	70	75	78	82	84
Width (in.)	26-1/2	25-1/2	+80 /-134	+80 /-134	+80 /-134	+80 /-134	+80 /-134	+80 /-134	+80 /-134
	31	30	+80 /-134	+80 /-134	+80 /-134	+80 /-134	+80 /-134	+80 /-134	+80 /-134
	33	32	+80 /-134	+80 /-134	+80 /-134	+80 /-134	+80 /-134	+80 /-134	+80 /-134
	37	36	+80 /-134	+80 /-134	+80 /-134	+80 /-134	+80 /-134	+80 /-134	+80 /-105
	43	42	+80 /-134	+80 /-134	+80 /-134	+80 /-105	+80 /-105	+80 /-105	+80 /-105
	49	48	+80 /-109.9	+80 /-109.9	+80 /-109.9	+80 /-83.3	+80 /-83.3		
	53-1/8	52-1/8	+80 /-110.4	+80 /-109.9	+80 /-83.3	+80 /-83.3			

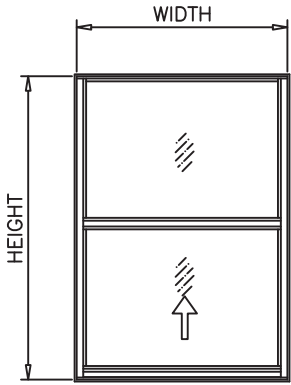


EQUAL LITE

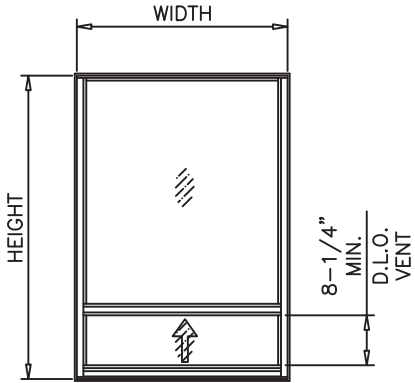


UNEQUAL LITE (ORIEL TYPE)

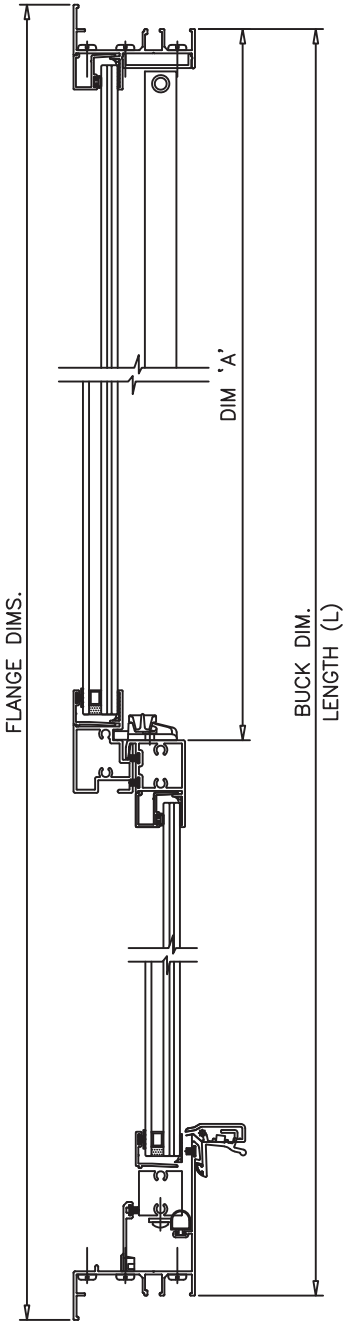

UNEQUAL LITE (ORIEL TYPE)

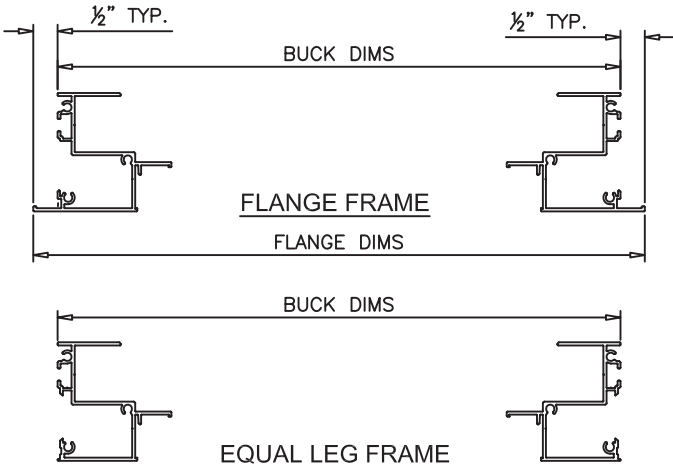

EQUAL LEG FRAME

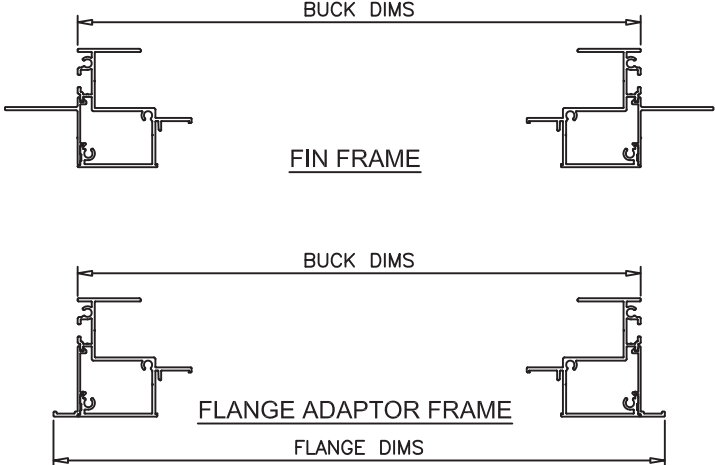


FIN FRAME


FLANGE ADAPTOR FRAME



NOTE:
GLASS CAPACITIES ON THIS SHEET ARE BASED
ON ASTM E1300-09 (3 SEC. GUSTS).


PRODUCT REVISED
as complying with the Florida
Building Code
NOA-No. 23-0911.04
Expiration Date 11/13/2029
By 
Miami-Dade Product Control

Revision: B) RE-FORMAT DP TABLES
- SB - 08/24/23


 Impact Resistant Windows & Doors WE'RE STRONGER™	3780 W 104TH STREET HIALEAH, FL 33018 (305) 593-6590			REGISTRATION #29296			PREPARED BY A. LYNN MILLER 1070 TECHNOLOGY DRIVE N. VENICE, FL 34275 (941) 480-1600		
	SERIES 110 ALUM. SINGLE HUNG WINDOW (SM)							Date	07/02/20
	DESIGN PRESSURE TABLES							Drawn By	JENS ROSOWSKI
	Series Desc.	SH110 "SENTINEL"	Sheet	2 OF 9		DWG No.	SH110-SM-NOA	Rev.	B

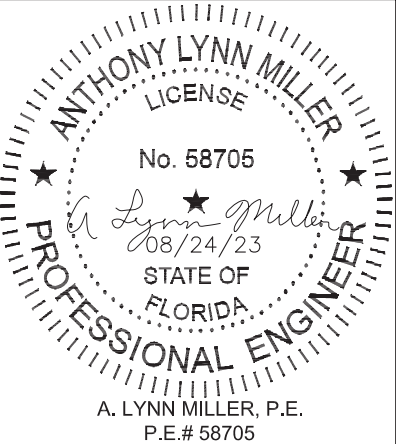




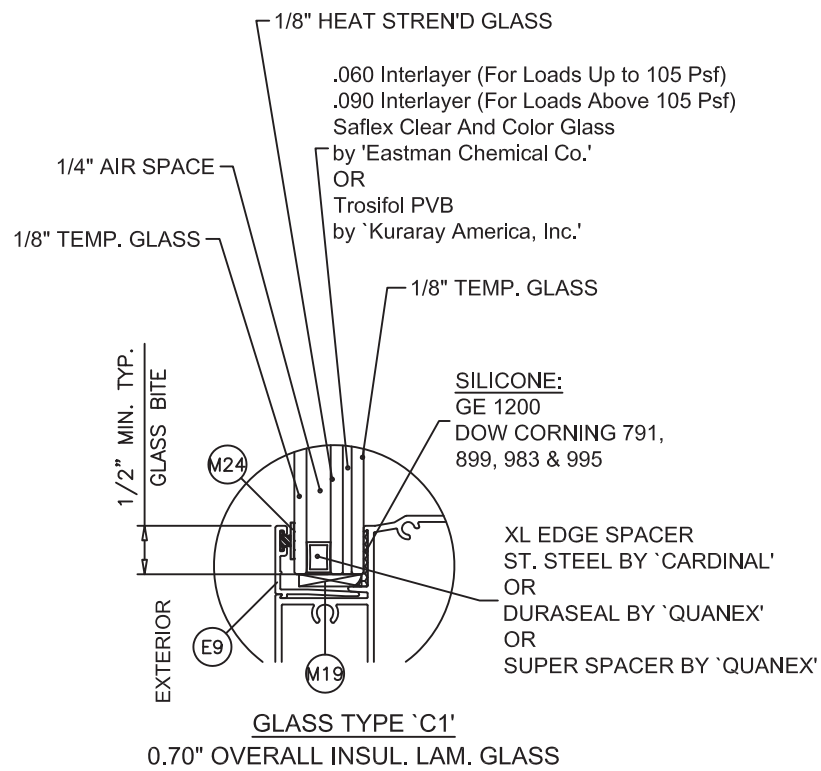
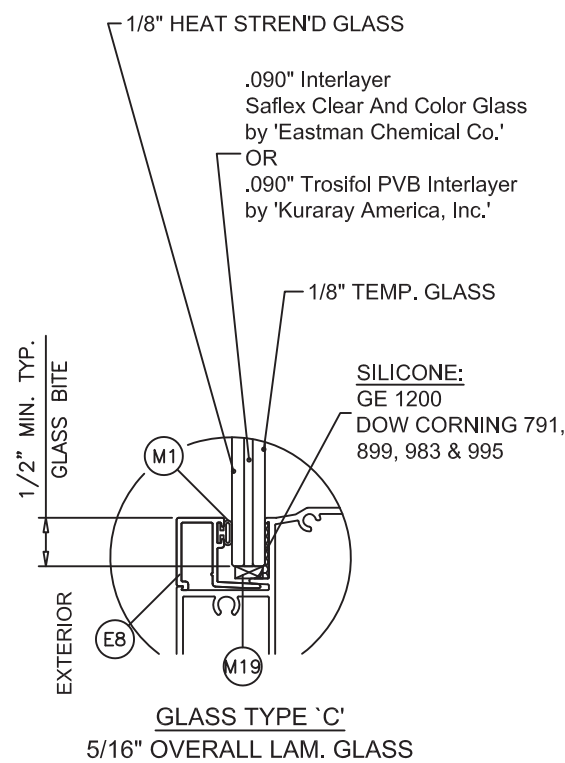


PRODUCT REVISED
as complying with the Florida
Building Code
NOA-No. 23-0911.04
Expiration Date 11/13/2029
By 
Miami-Dade Product Control


Revision:
B) CHANGE GLAZING BEAD
TO ITEM M24 FOR IG
GLASS.
- SB - 08/24/23

Impact Resistant Windows & Doors WE'RE STRONGER™ 	PREPARED BY A. LYNN MILLER 1070 TECHNOLOGY DRIVE N. VENICE, FL 34275 (941) 480-1600	REGISTRATION #29296	07/02/20	JENS ROSOWSKI	SH110-SM-NOA	B
SERIES 110 ALUM. SINGLE HUNG WINDOW (SM)	3780 W 104TH STREET HIALEAH, FL 33018 (305) 593-6590	GLASS OPTIONS	Date	By	DWG No.	3 OF 9
SH110 "SENTINEL"	GLASS TYPE 'C'	GLASS TYPE 'C1'	Date	By	DWG No.	3 OF 9
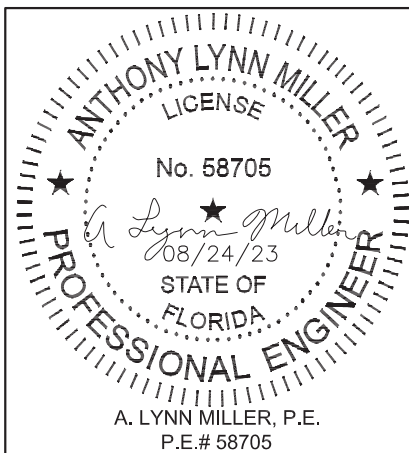

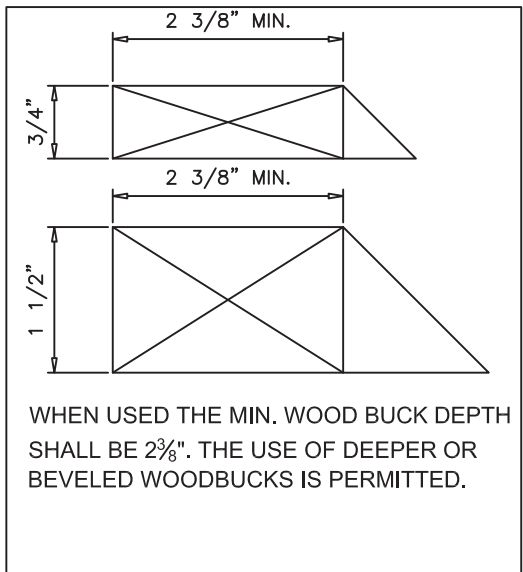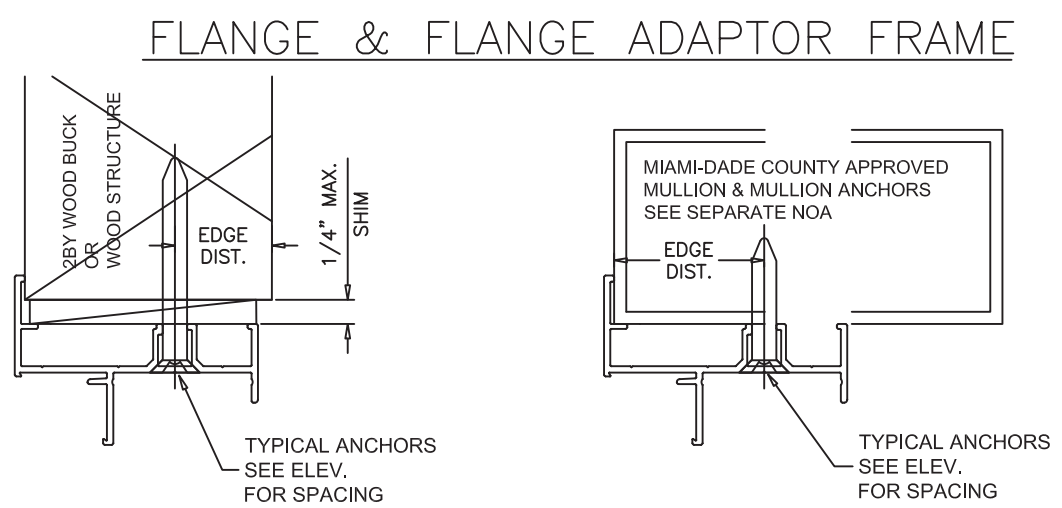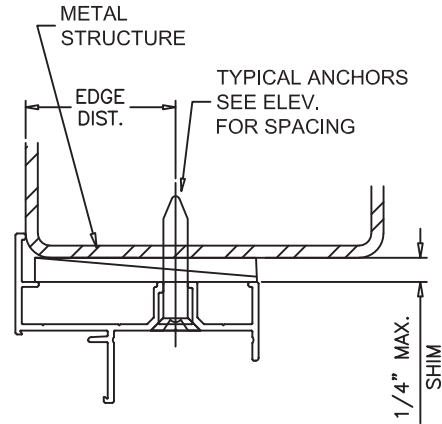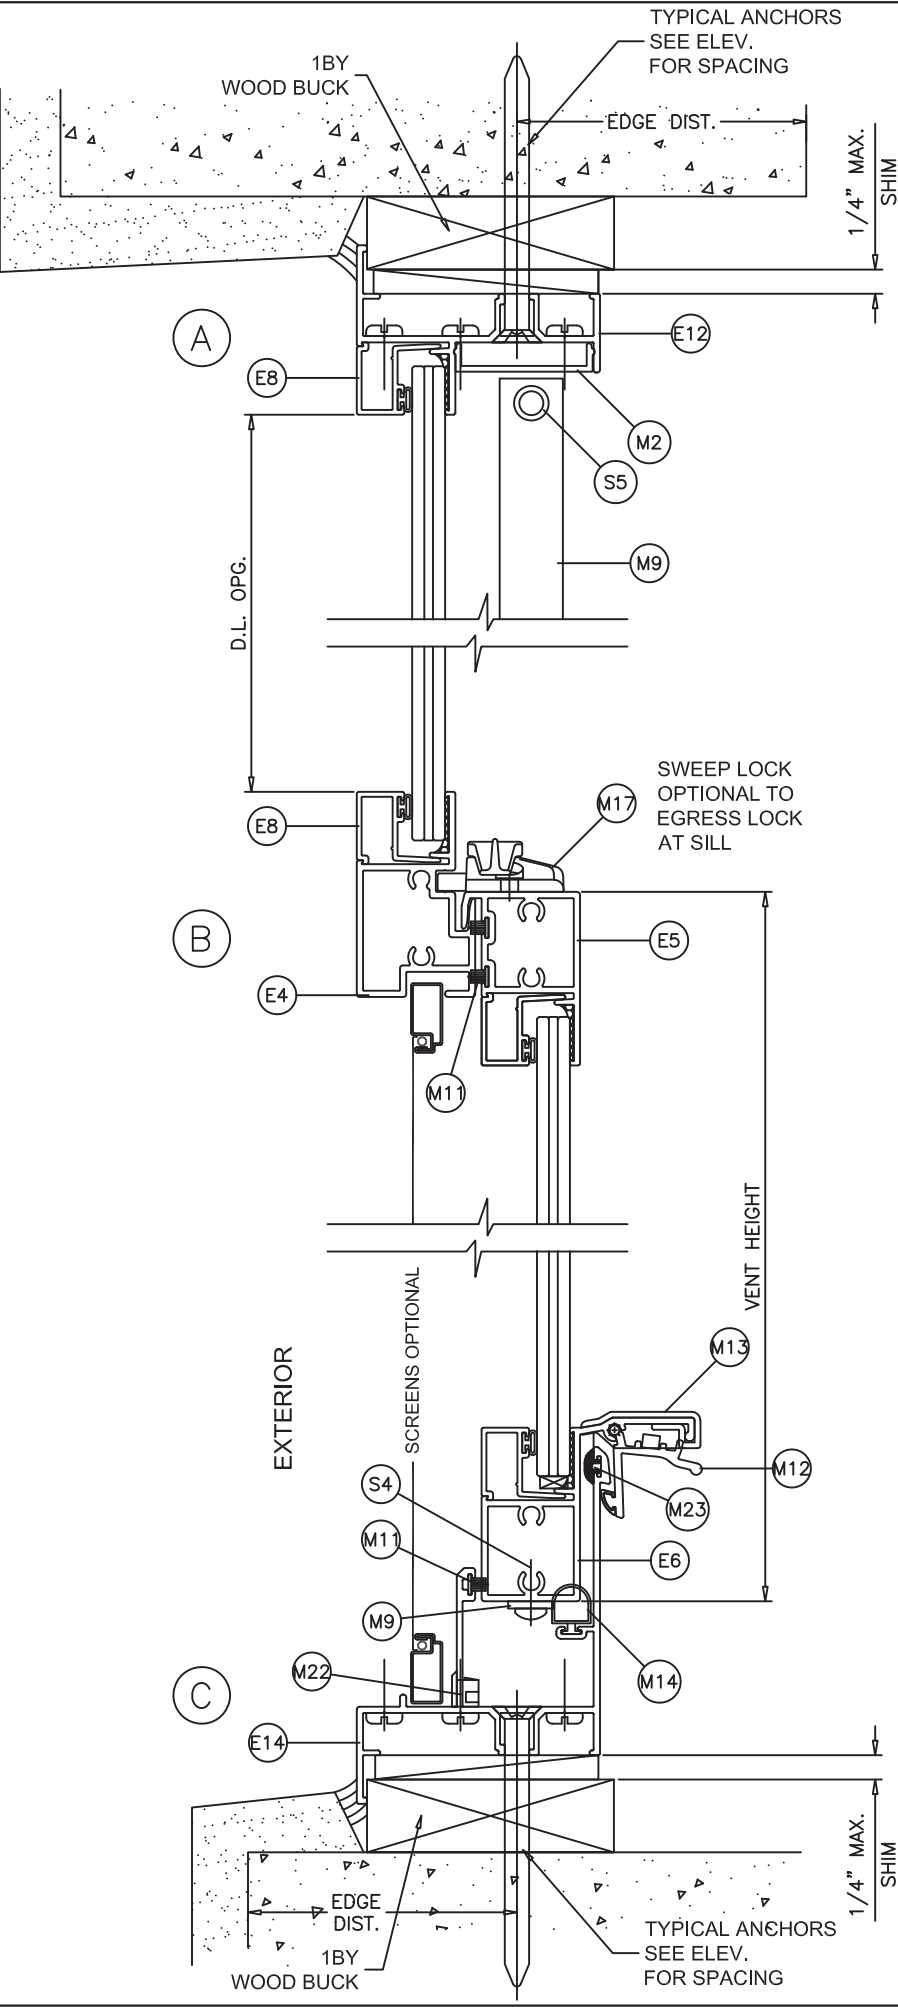

WOOD BUCKS AND METAL STRUCTURE NOT BY CGI WDW.
MUST SUSTAIN LOADS IMPOSED BY GLAZING SYSTEM
AND TRANSFER THEM TO THE BUILDING STRUCTURE.

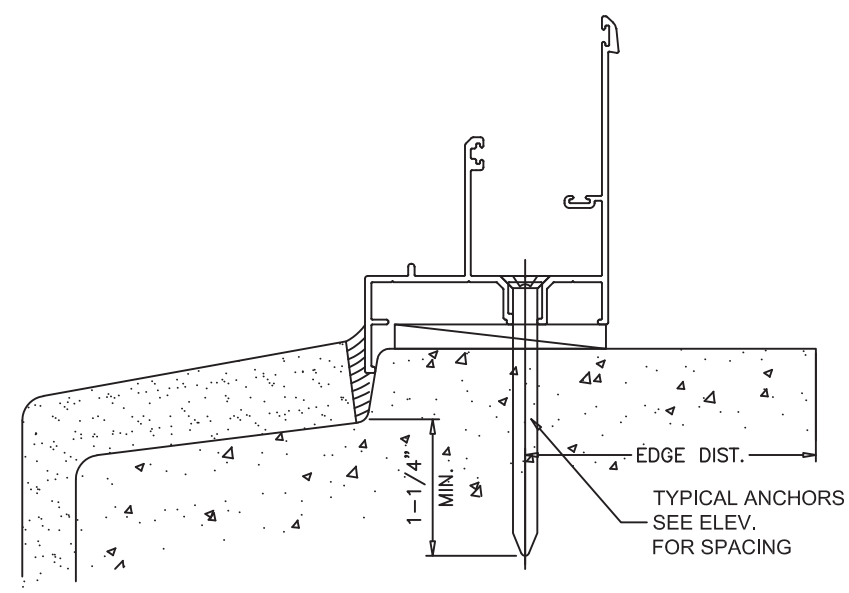

TYPICAL ANCHORS: SEE ELEV. FOR SPACING

1/4" DIA. TAPCON BY 'ITW' (Fu=125 KSI, Fy=100 KSI)

1/4" DIA. ULTRACON+ BY 'DEWALT' (Fu=164 KSI, Fy=148 KSI)

INTO 2BY WOOD BUCKS OR WOOD STRUCTURES (Fu=74 KSI, Fy=57 KSI)

1-3/8" MIN. PENETRATION INTO WOOD

THRU 1BY BUCKS INTO CONC. OR BLOCKS

1-1/4" MIN. EMBED INTO CONCRETE (HEAD/SILL/JAMBS)

1-1/4" MIN. EMBED INTO BLOCKS (JAMBS)

DIRECTLY INTO CONCRETE OR BLOCKS

1-1/4" MIN. EMBED INTO CONCRETE (HEAD/SILL/JAMBS)

1-1/4" MIN. EMBED INTO BLOCKS (JAMBS)

#14 SMS OR SELF DRILLING SCREWS

INTO MIAMI-DADE COUNTY APPROVED MULLIONS OR INTO METAL STRUCTURES (HEAD/SILL/JAMBS)

(3) THREADS MIN. PENETRATION BEYOND SUBSTRATE

ALUMINUM : 1/8" THK. MIN. (6063-T5 MIN.)

STEEL : 1/8" THK. MIN. (Fy = 36 KSI MIN.)

(STEEL IN CONTACT WITH ALUMINUM TO BE PLATED OR PAINTED)

TYPICAL EDGE DISTANCE

INTO CONCRETE AND MASONRY = 2-1/2" MIN.

INTO WOOD STRUCTURE = 1" MIN.

INTO METAL STRUCTURE = 3/4" MIN.

WOOD AT HEAD, SILL OR JAMBS SG=0.55 MIN.

CONCRETE AT HEAD, SILL OR JAMBS f_c = 3000 PSI MIN.

C-90 HOLLOW/FILLED BLOCK AT JAMBS f_m = 2000 PSI MIN.





PRODUCT REVISED
as complying with the Florida Building Code
NOA-No. 23-0911.04
Expiration Date 11/13/2029
By
Miami-Dade Product Control

Revision: B) DELETE 1/4 ULTRACONS.
- SB - 08/24/23


PREPARED BY A. LYNN MILLER 1070 TECHNOLOGY DRIVE N. VENICE, FL 34275 (941) 480-1600 REGISTRATION #29296	DATE 07/02/20	DRAWN BY JENS ROSOWSKI	DWG NO. SH110-SM-NOA	SHEET NO. 4 OF 9	SERIES SH110	DESCRIPTION "SENTINEL"	TITLE FLANGE DETAILS
Impact Resistant Windows & Doors WE'RE STRONGER™ 3780 W 104TH STREET HIALEAH, FL 33018 (305) 593-6590		SERIES 110 ALUM. SINGLE HUNG WINDOW (SM)					

ANTHONY LYNN MILLER
LICENSE
No. 58705
08/24/23
STATE OF FLORIDA
PROFESSIONAL ENGINEER
A. LYNN MILLER, P.E.
P.E.# 58705

FLANGE & FLANGE ADAPTOR FRAME

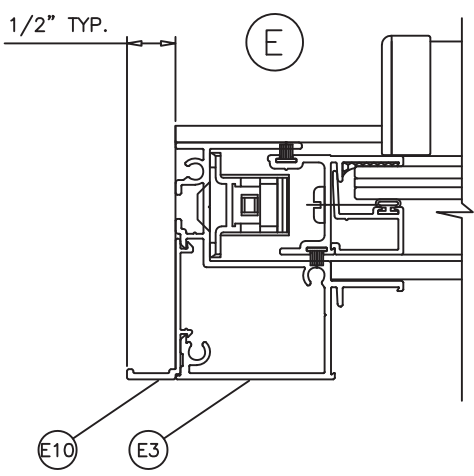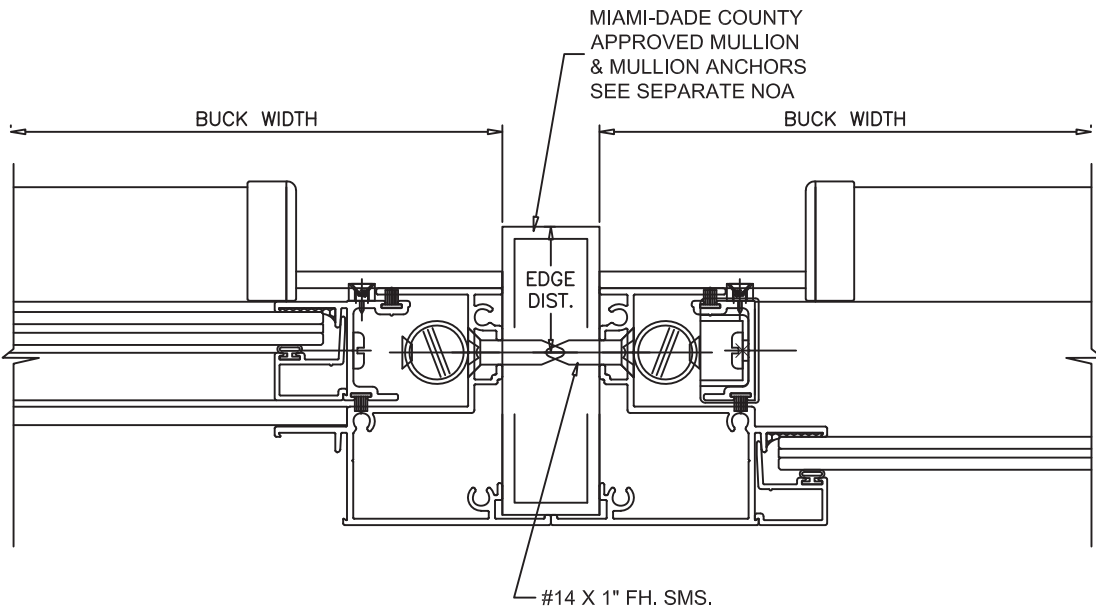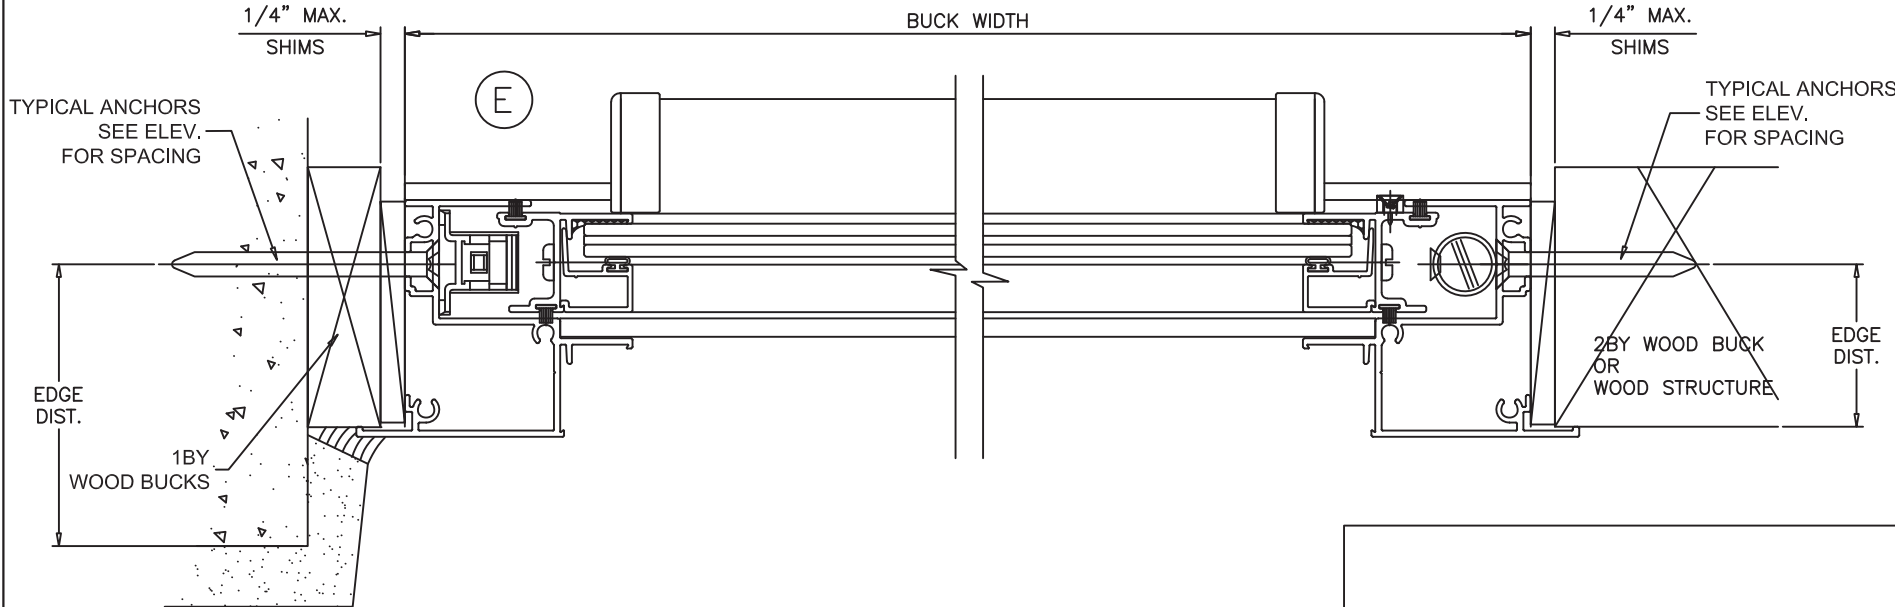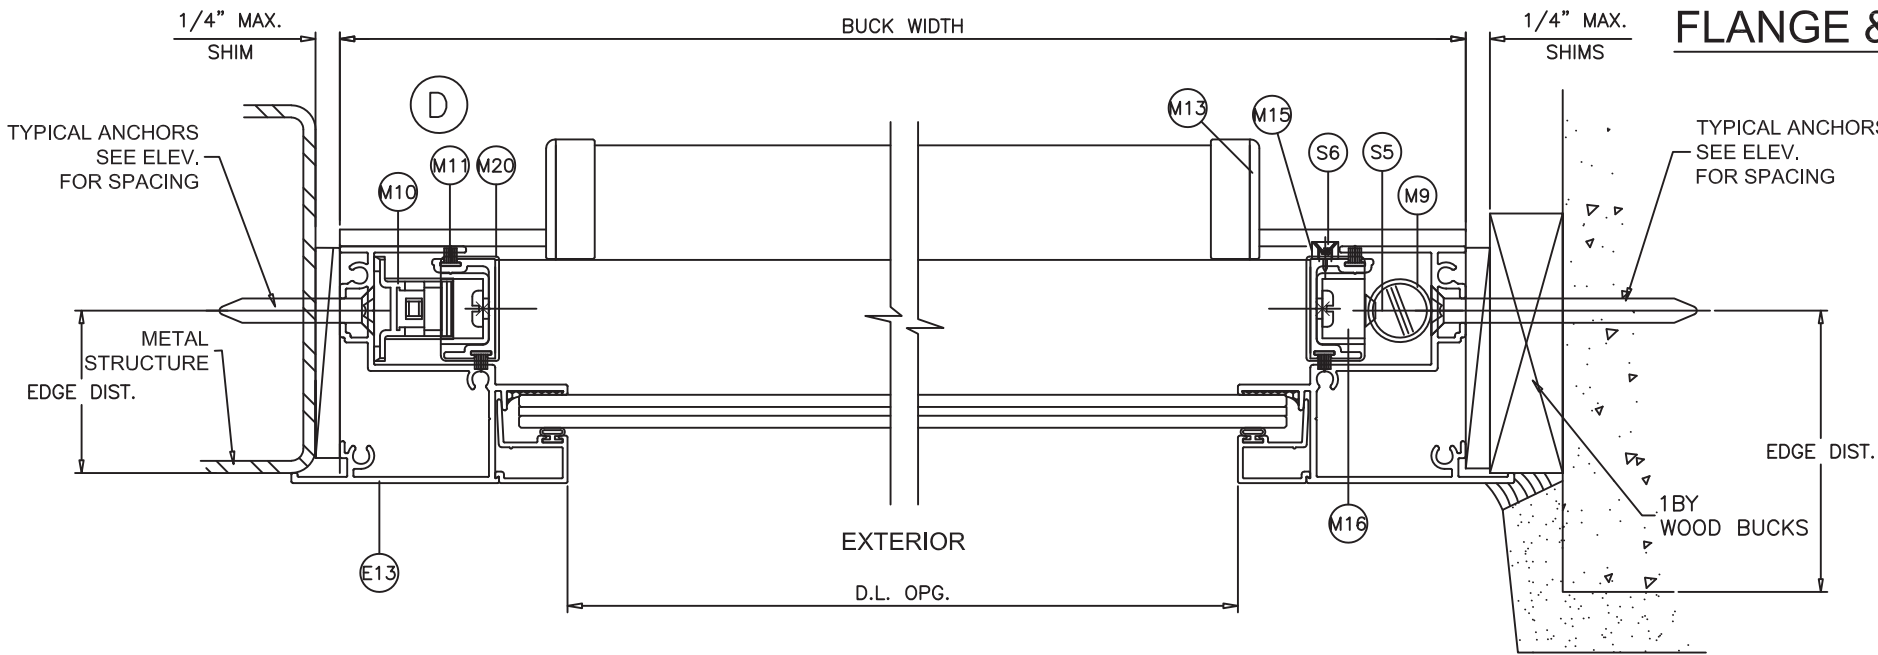


FLANGE ADAPTOR FRAME

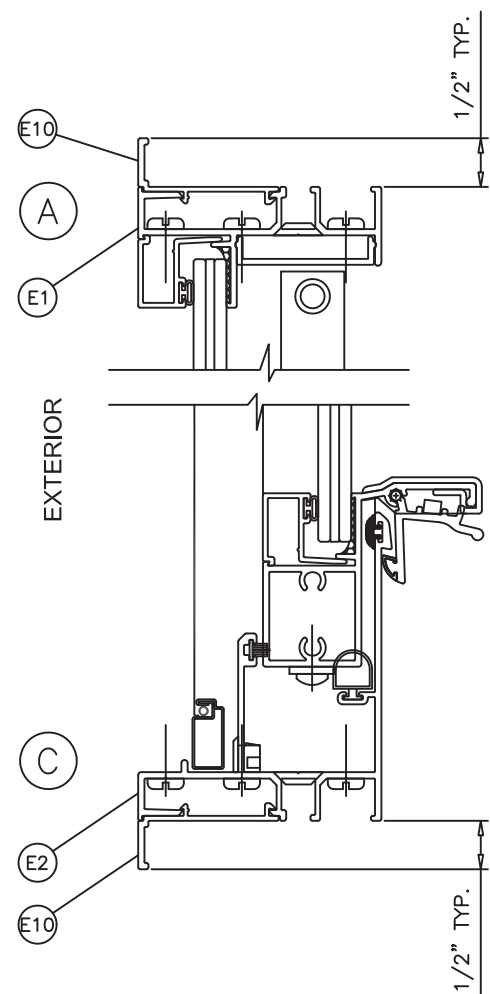





INTALLATION DETAILS SHOWN ON PAGES 4 AND 5 APPLY TO BOTH FLANGE FRAME AND FLANGE ADAPTOR FRAMES.

PRODUCT REVISED
as complying with the Florida
Building Code
NOA-No. 23-0911.04
Expiration Date 11/13/2029
By
Miami-Dade Product Control




Revision: B) NO CHANGES, THIS SHEET.
- SB - 08/24/23

 Impact Resistant Windows & Doors WE'RE STRONGER™	3780 W 104TH STREET HIALEAH, FL 33018 (305) 593-6590		PREPARED BY A. LYNN MILLER 1070 TECHNOLOGY DRIVE N. VENICE, FL 34275 (941) 480-1600 REGISTRATION #29296			
	SERIES 110 ALUM. SINGLE HUNG WINDOW (SM)		Date	07/02/20		
	FLANGE DETAILS		Drawn By	JENS ROSOWSKI		
Series Desc.	SH110 "SENTINEL"	5 OF 9	DWG No.	SH110-SM-NOA	Rev.	B

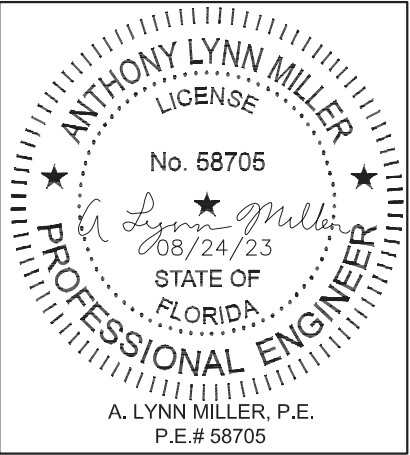


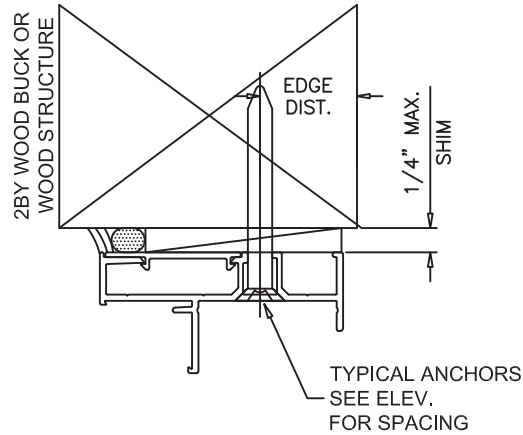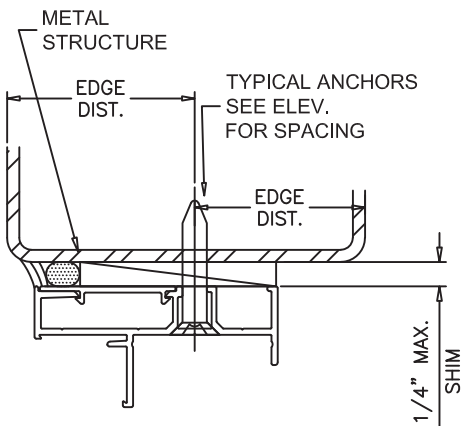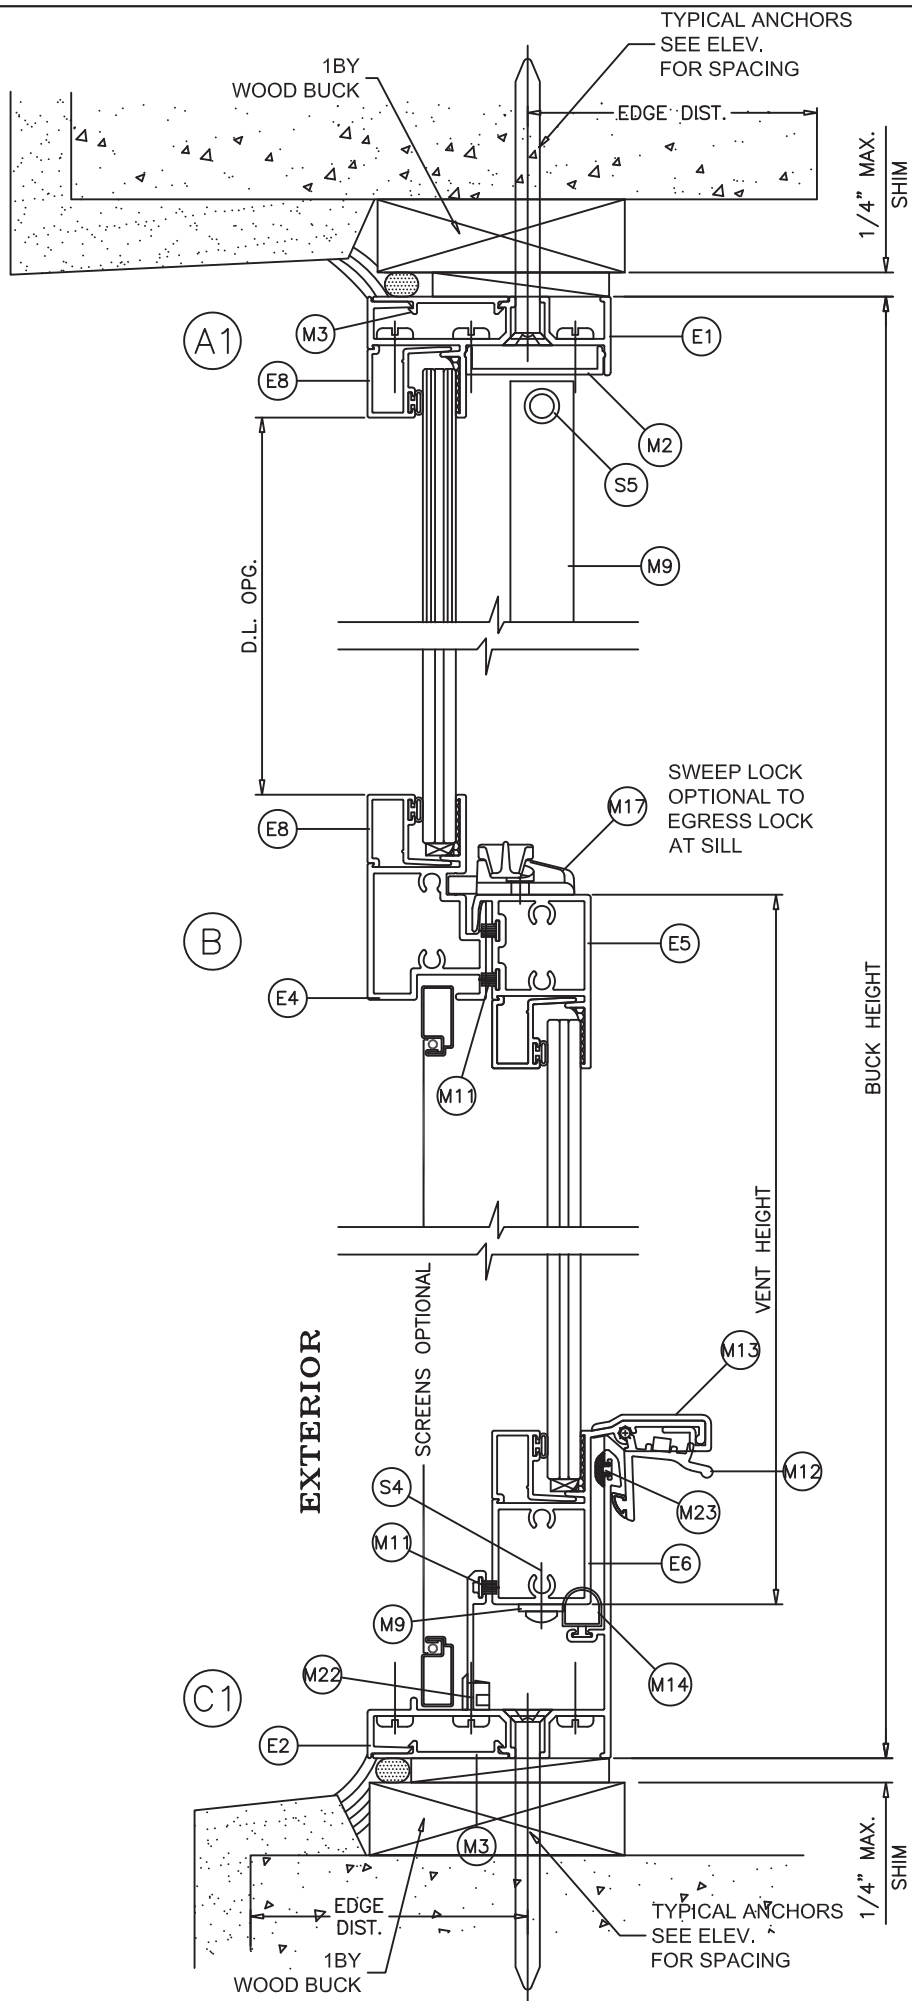


EQUAL LEG FRAME

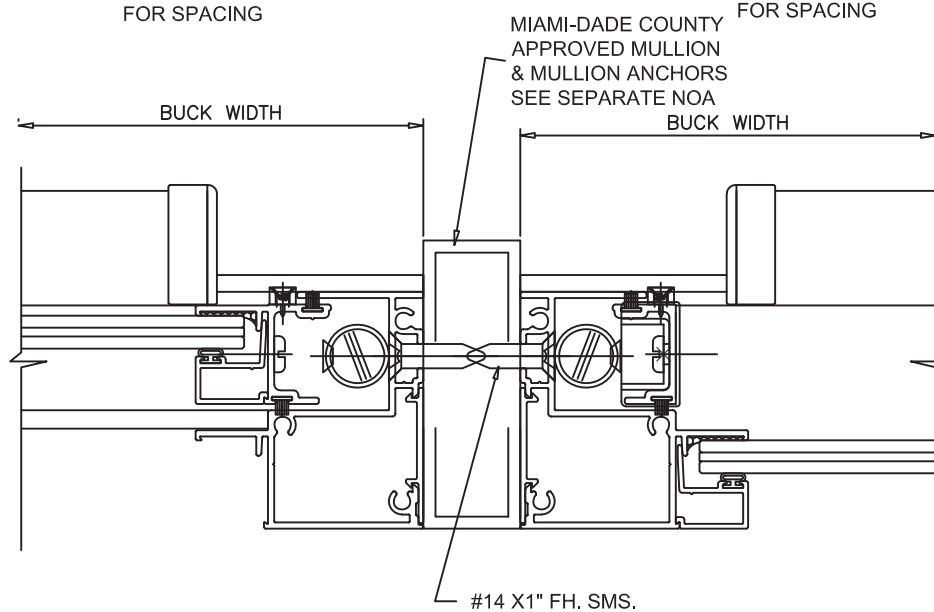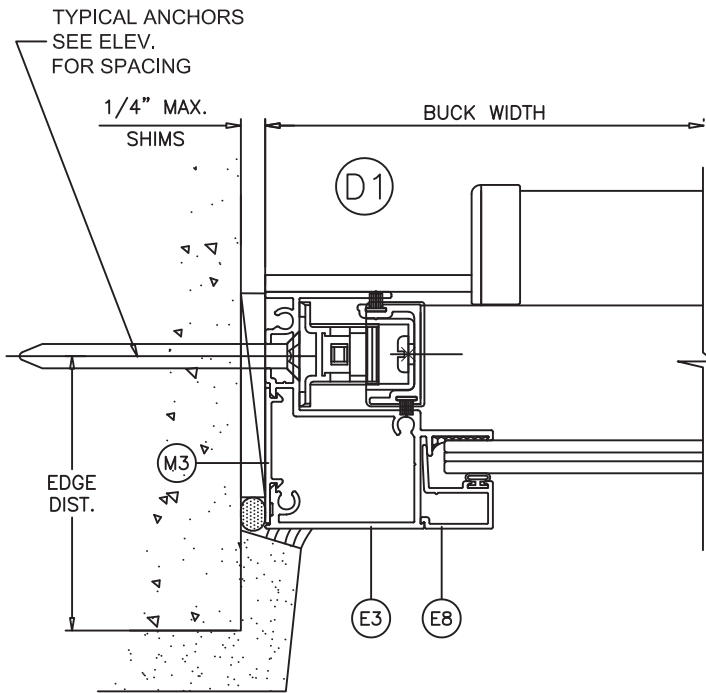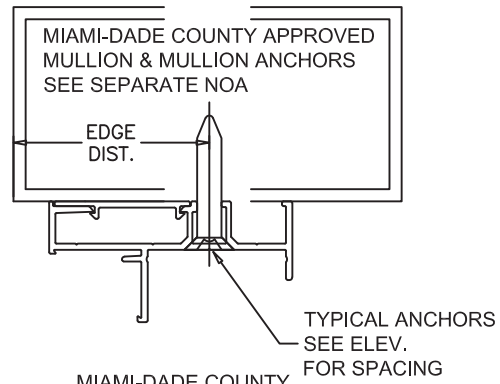

EQUAL LEG FRAME CAN BE INSTALLED DIRECTLY INTO WOOD, CONCRETE OR METAL STRUCTURES WITHOUT THE NEED OF A WOOD BUCK.

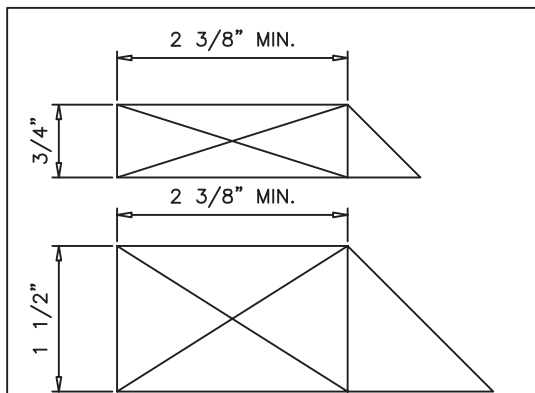

WHEN USED THE MIN. WOOD BUCK DEPTH SHALL BE 2 3/8\".

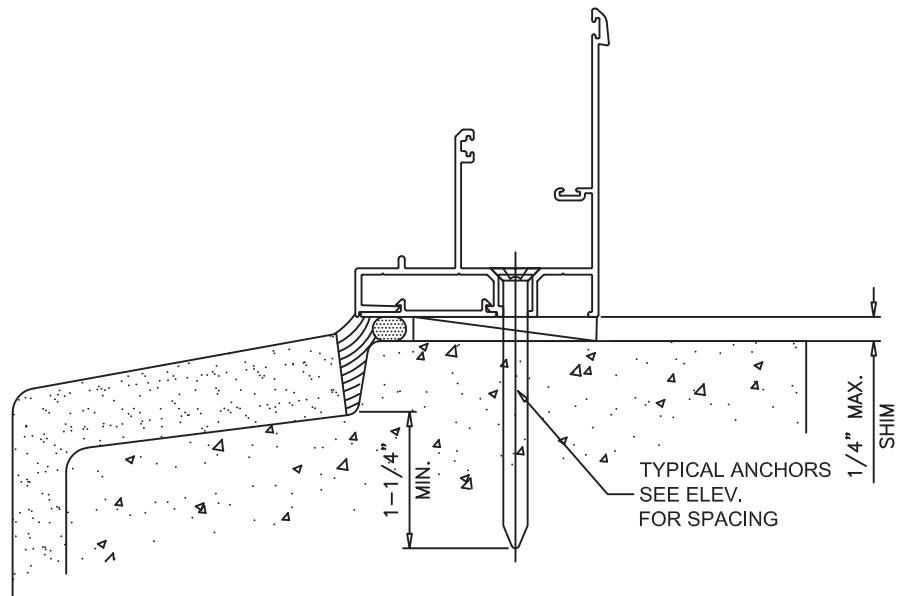

PRODUCT REVISED
as complying with the Florida
Building Code
NOA-No. 23-0911.04

Expiration Date 11/13/2029

By *[Signature]*
Miami-Dade Product Control

Revision: B) NO CHANGES, THIS SHEET.
- SB - 08/24/23

PREPARED BY A. LYNN MILLER
1070 TECHNOLOGY DRIVE
N. VENICE, FL 34275

(941) 480-1600

REGISTRATION #29296

Date 07/02/20

By JENS ROSOWSKI

No.

DWG

Sheet

SERIES 110 ALUM. SINGLE HUNG WINDOW (SM)

Title

Desc.

Series

Equal Leg Details

6 OF 9

SH110


"SENTINEL"

Rev.


B

**Impact Resistant
Windows & Doors**
WE'RE STRONGER™

3780 W 104TH STREET
HIALEAH, FL 33018
(305) 593-6590

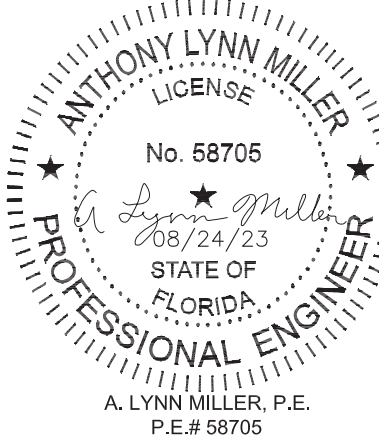


FIN FRAME

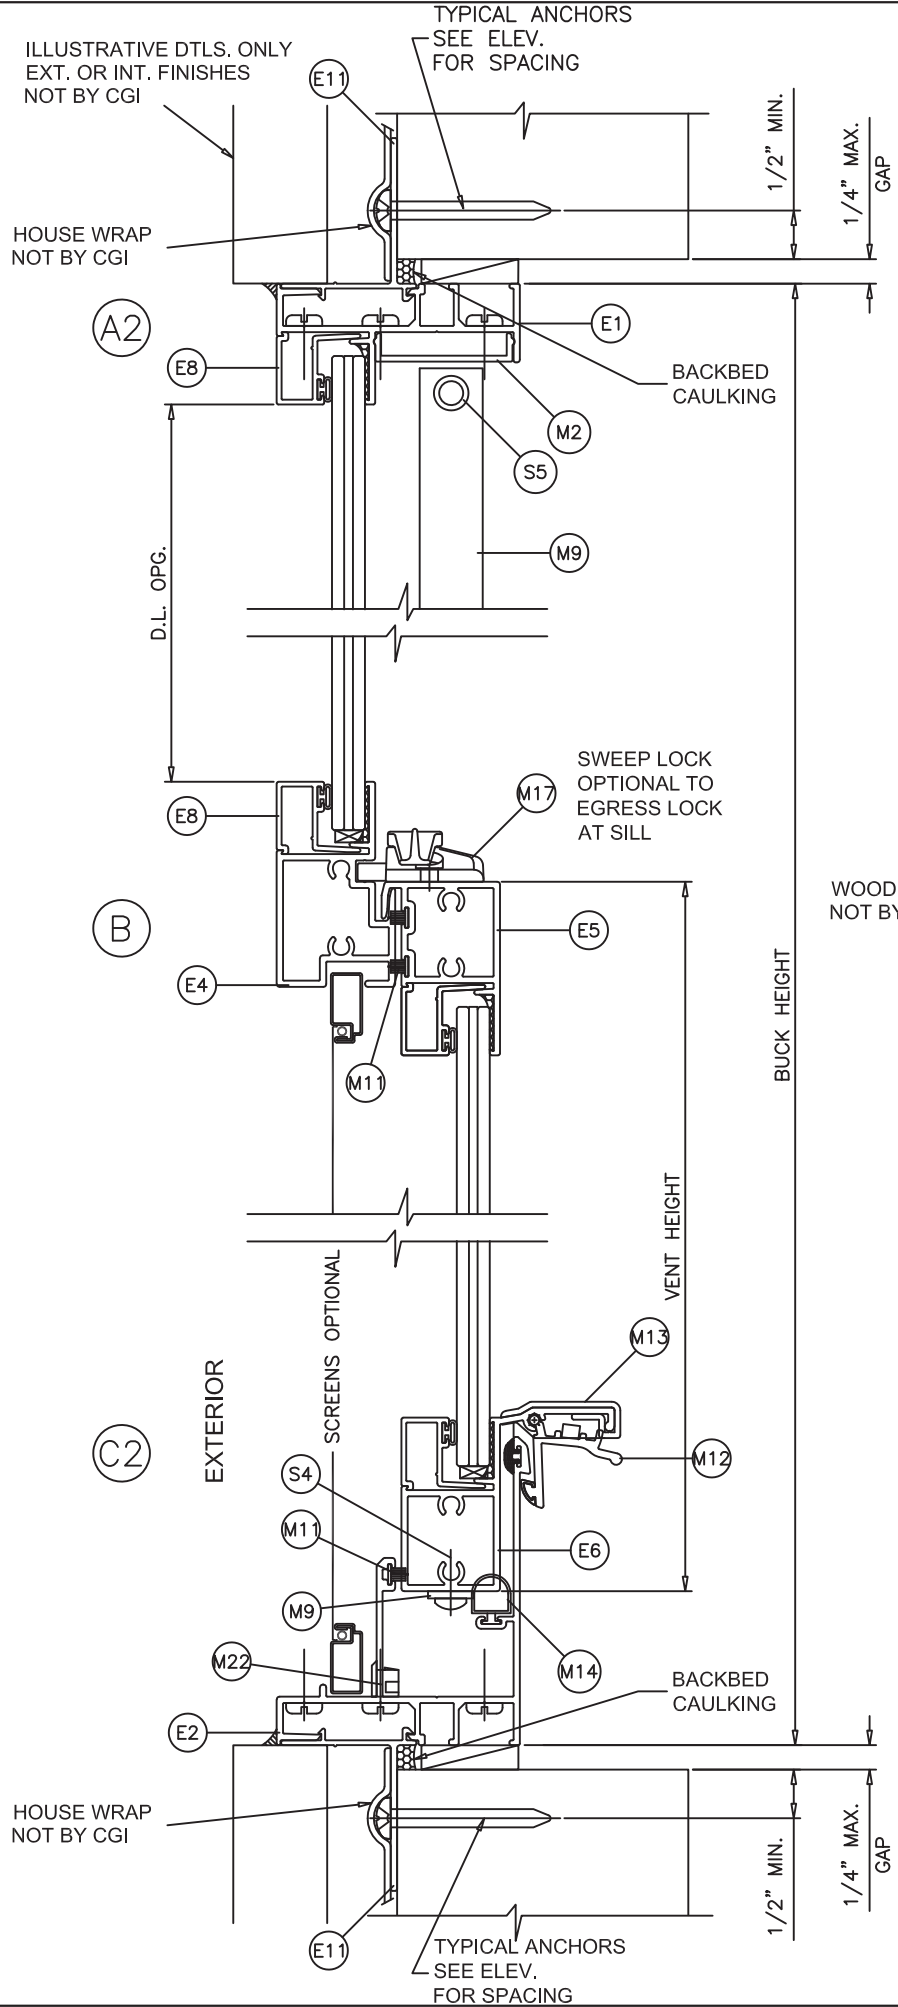

TYPICAL ANCHORS: SEE ELEV. FOR SPACING

#8 SMS (Fu=74 KSI, Fy=57 KSI)
INTO 2BY WOOD BUCKS OR WOOD STRUCTURES
1-1/4" MIN. PENETRATION INTO WOOD

NOTE: HYBRID CONFIGURATIONS (FLANGE FRAME AT MULLION AND FIN FRAME ON OTHER SIDES) ALLOWED WITH MULLION. SEE PAGES 4 & 5 FOR FLANGE INSTALLATION DETAILS.

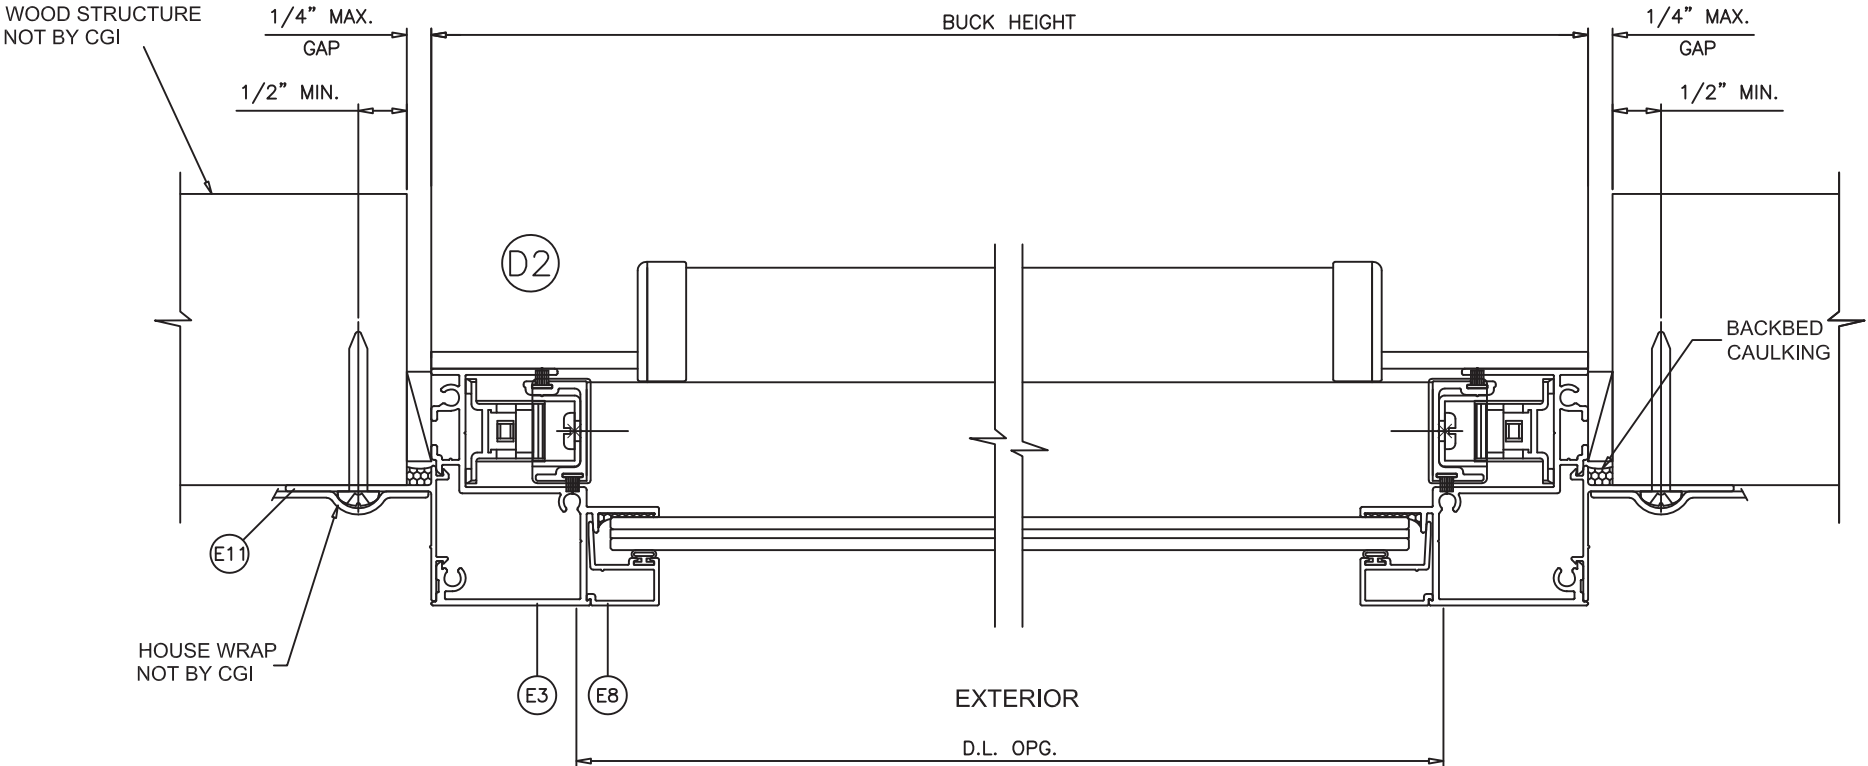


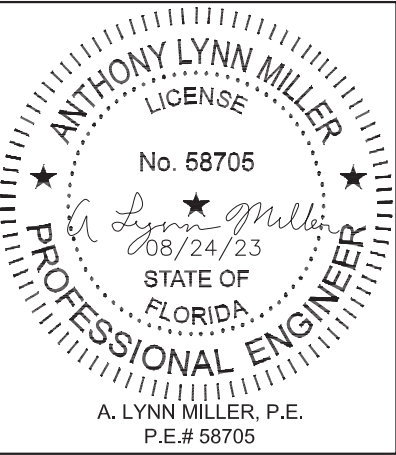
PRODUCT REVISED
as complying with the Florida
Building Code
NOA-No. 23-0911.04

Expiration Date 11/13/2029


By 
Miami-Dade Product Control

Revision: B) ADD NOTE, HYBRID
FRAMES.
- SB - 08/24/23

 Impact Resistant Windows & Doors WE'RE STRONGER™		3780 W 104TH STREET HIALEAH, FL 33018 (305) 593-6590		REGISTRATION #29296		PREPARED BY A. LYNN MILLER 1070 TECHNOLOGY DRIVE N. VENICE, FL 34275 (941) 480-1600	
		SERIES 110 ALUM. SINGLE HUNG WINDOW (SM)		Date		07/02/20	
				FIN DETAILS		JENS ROSOWSKI	
				SH110 "SENTINEL"		SH110-SM-NOA	
Sheet		7 OF 9		DWG No.		Rev. B	




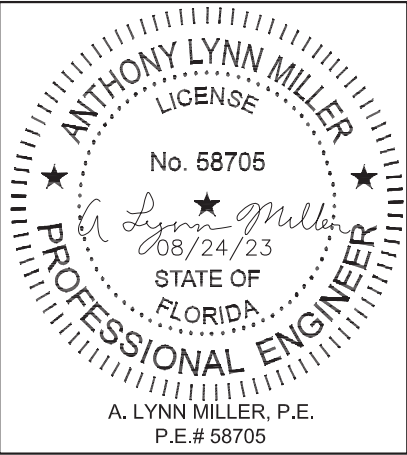
ITEM	PART #	QUANTITY	DESCRIPTION	MATERIAL	MANF./SUPPLIER/REMARKS
E1	CGI-100	1	FRAME HEAD	6063-T6	-
E2	CGI-101	1	FRAME SILL	6063-T6	-
E3	CGI-102	2	FRAME JAMB	6063-T6	-
E4	CGI-103	1	MEETING RAIL	6063-T6	-
E5	CGI-104	1	LOCK RAIL	6063-T6	-
E6	CGI-105	1	HANDLE RAIL	6063-T6	-
E7	CGI-106	2	SASH RAIL	6063-T6	-
E8	CGI-107	AS REQD.	5/16" GLAZING BEAD	6063-T5	-
E9	CGI-108	AS REQD.	0.700" GLAZING BEAD	6063-T5	-
E10	CGI-109	AS REQD.	FRONT FLANGE ADAPTOR	6063-T6	-
E11	CGI-110	AS REQD.	NAIL FIN ADAPTOR	6063-T5	-
E12	CGI-135	1	FLANGE FRAME HEAD	6063-T6	-
E13	CGI-136	2	FLANGE FRAME JAMB	6063-T6	-
E14	CGI-137	1	FLANGE FRAME SILL	6063-T6	-
E17	CGI-605	OPTIONAL	SCREEN FRAME	6063-T5	-
M1	CGI-382V	AS REQD.	GLAZING BULB VINYL (DUROMETER 75-80 SHORE A)	PVC	-
M2	CGI-111	OPTIONAL	SCREW COVER	PVC	PROTOTYPE OR EQUIV.
M3	CGI-112	AS REQD.	EQUAL LEG COVER/SHIM, 3" LONG AT ANCHOR LOCATIONS	PVC	-
M9	SUPER BOOST	2/ WDW.	SPIRAL BALANCE	-	BSI OR EQUIV.
M10	-	2/ WDW.	BLOCK/TACKLE BALANCE	-	BSI OR EQUIV.
M11	W23201NG	AS REQD.	PILE WITH CENTER FIN	WOOL	ULTRAFAB OR EQUIV.
M12	CGI-129	1/ WDW.	EGRESS LOCK	ALUM.	SULLIVAN
M13	CGI-131	2/ WDW.	HANDLE RAIL END CAP	NYLON	M&M
M14	E26018WN	-	D BULB-T SLOT	PVC	ULTRAFAB OR EQUIV.
M15	CGI-133	4/ WDW.	SASH GUIDE(SPIRAL BALANCE)	NYLON	M&M
M16	CGI-130	2/ WDW.	SASH TOP GUIDE(SPIRAL BALANCE)	NYLON	M&M
M17	A30730401-32	1/ WDW.	CAM LOCK	ZINC	TRUTH OR EQUIV.
M18	CGI-132	2/ WDW.	SASH STOP, 2" LONG	PVC	PROTOTYPE OR EQUIV.
M19	-	2/ LITE	SETTING BLOCK	EPDM	DUROMETER 85±5 SHORE A
M20	CGI-125	2/ WDW.	SASH CAM (B/T BALANCE)	NYLON	M&M
M21	-	2/ WDW.	B/T BALANCE TAKE OUT CLIP	-	BSI OR EQUIV.
M22	146-6	2/ WDW.	WEEP COVER	NYLON	AMESBURY OR EQUIV
M23	CGI-134	-	SILL SPACER	PVC	PROTOTYPE OR EQUIV.
M24	HD-12-10106	AS REQUIRED	WEDGE GASKETS +/- 75 DUROMETER	TPV	-
S2	-	2 OR 3/CORNER	# 10 X 1 1/4" LG. PHL. PH. SMS. ST/ST. ASSEMBLY SCREW	-	-
S4	-	4/ WDW.	# 8 X 1/2" PH. SMS. ST/ST BALANCE BRACKET SCREW	-	-
S5	-	2/ WDW.	# 8 X 1" LG. FH. SMS. ST/ST. SPIRAL B. ASSEMBLY	-	-
S6	-	2/ LOCK	# 6 X 1/2" LG. FH. SMS. @ CGI-133 & CAM LOCK	-	-


PRODUCT REVISED
as complying with the Florida
Building Code
NOA-No. 23-0911.04
Expiration Date 11/13/2029
By 
Miami-Dade Product Control

Revision:


B) ADD ITEM M24-GLAZING
BULB FOR IG GLASS.
- SB - 08/24/23

PREPARED BY A. LYNN MILLER 1070 TECHNOLOGY DRIVE N. VENICE, FL 34275 (941) 480-1600	REGISTRATION #29296	Date	07/02/20	JENS ROSOWSKI	Rev.	B
		By	SERIES 110 ALUM. SINGLE HUNG WINDOW (SM)		DWG No.	SH110-SM-NOA
 WE'RE STRONGER™	3780 W 104TH STREET HIALEAH, FL 33018 (305) 593-6590	SERIES 110 ALUM. SINGLE HUNG WINDOW (SM)	BILL OF MATERIALS	SH110 "SENTINEL"	8 OF 9	Sheet




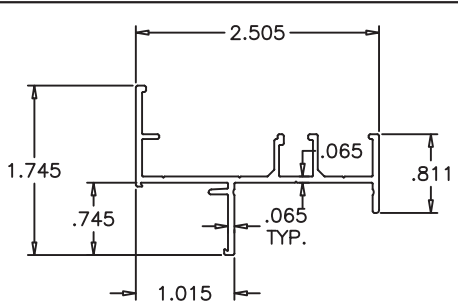


E12 FLANGE FRAME HEAD

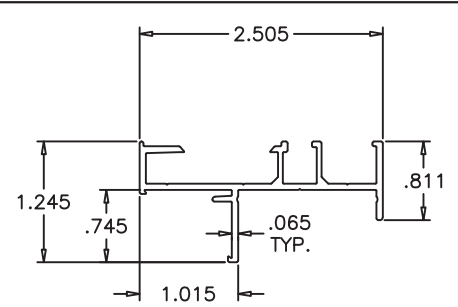


E1 FLUSH FRAME HEAD

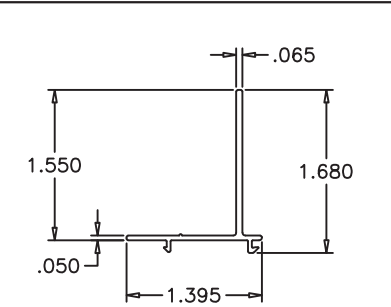


E11 NAIL FIN ADAPTER

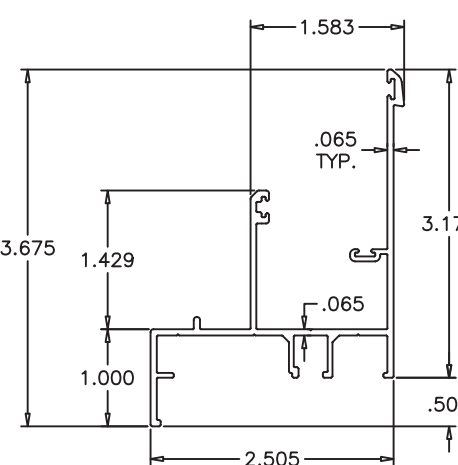


E14 FLANGE FRAME SILL

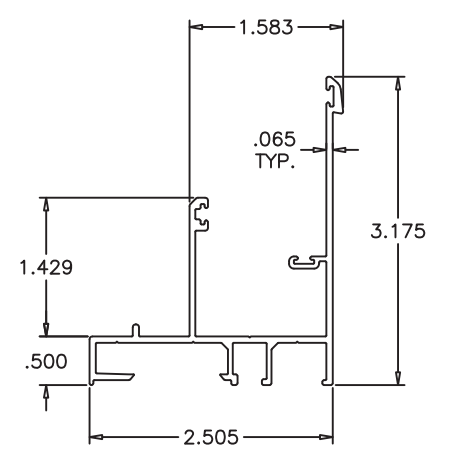


E2 FLUSH FRAME SILL

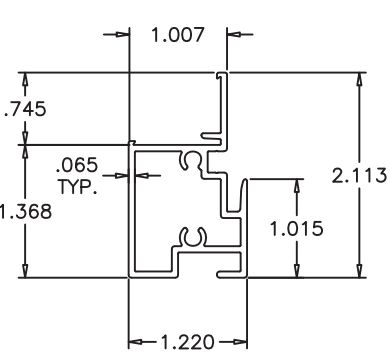


E4 MEETING RAIL

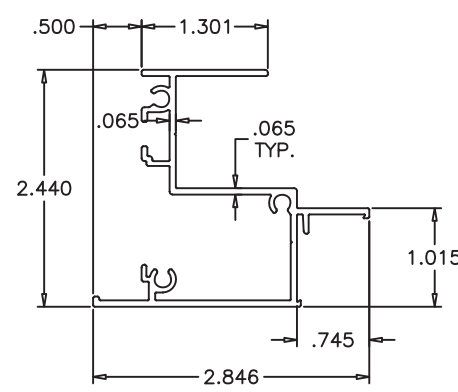


E13 FLANGE FRAME JAMB

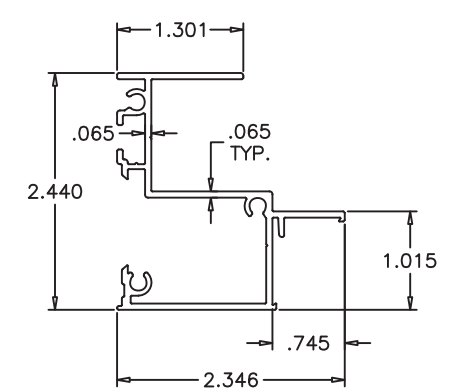


E3 FLUSH FRAME JAMB

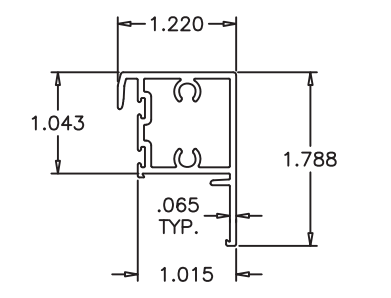


E5 LOCK RAIL

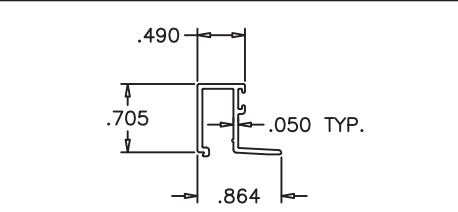


E8 5/16" GLAZING BEAD

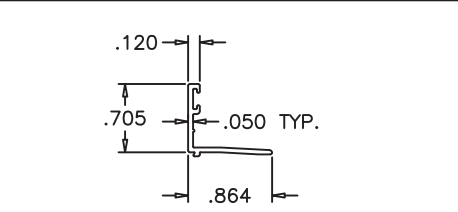


E9 .700" GLAZING BEAD

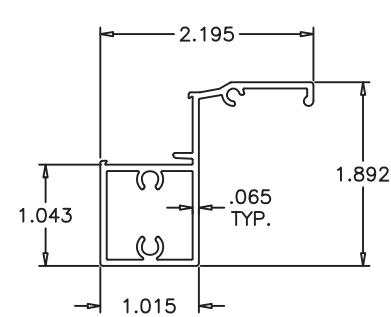


E6 HAND RAIL

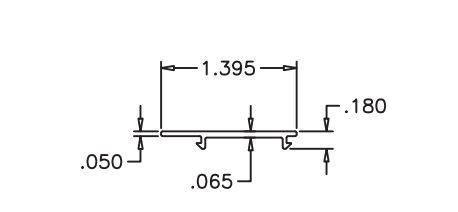


M3 FLUSH FRAME COVER

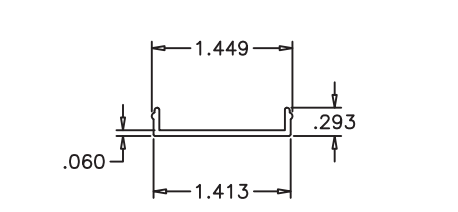


M19 SCREW COVER

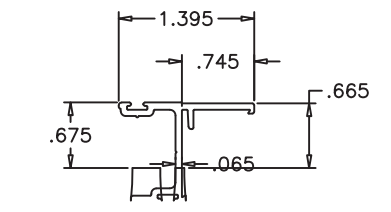

E7 SASH RAIL

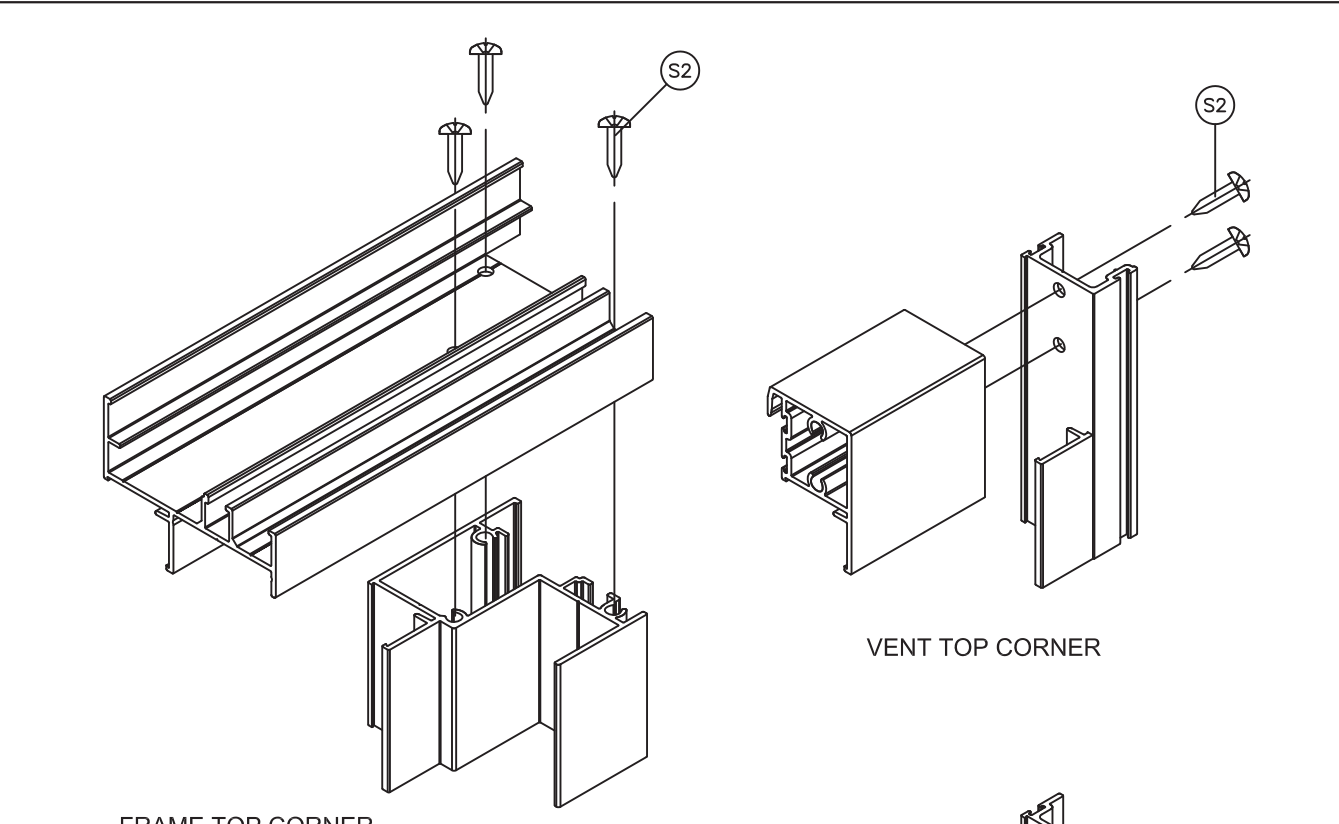


FRAME TOP CORNER

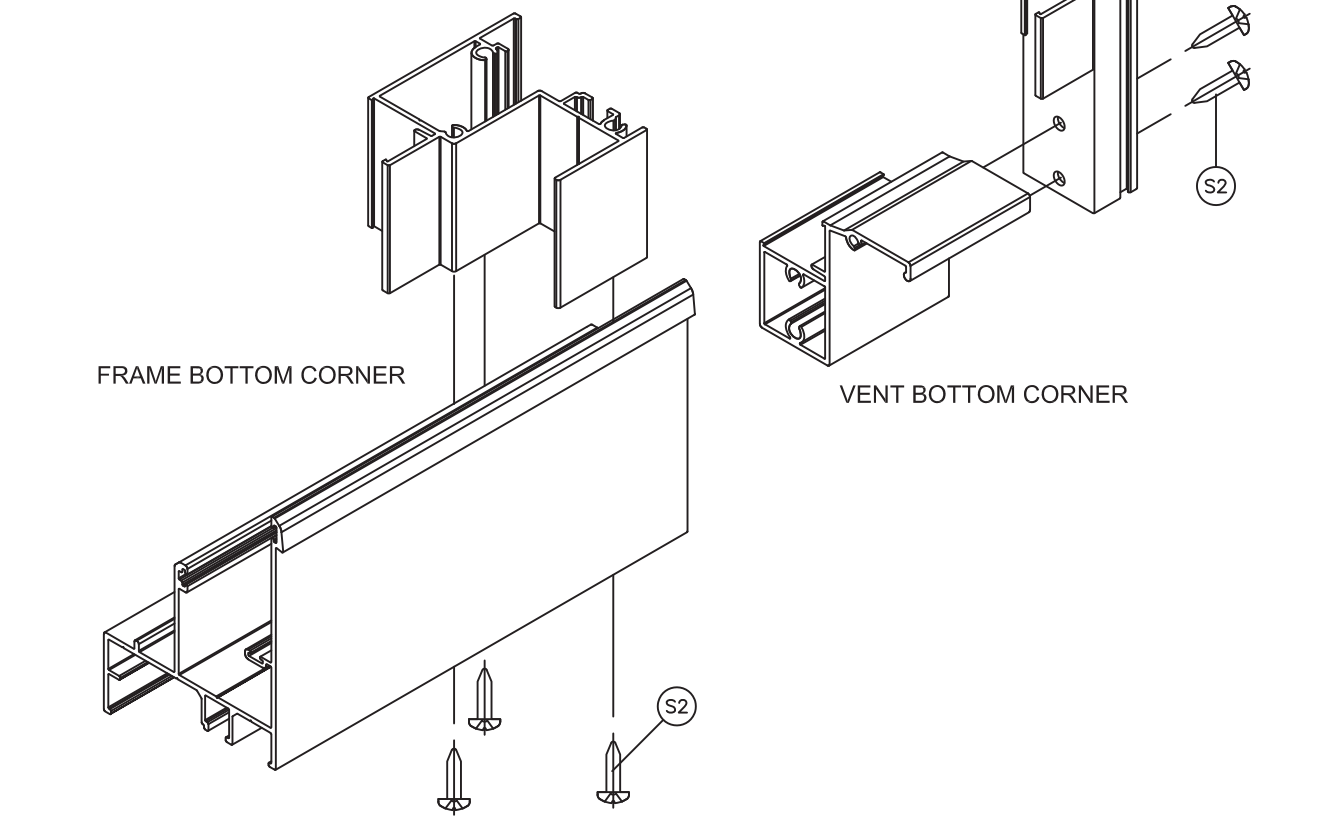


FRAME BOTTOM CORNER




FLANGE ADAPTOR

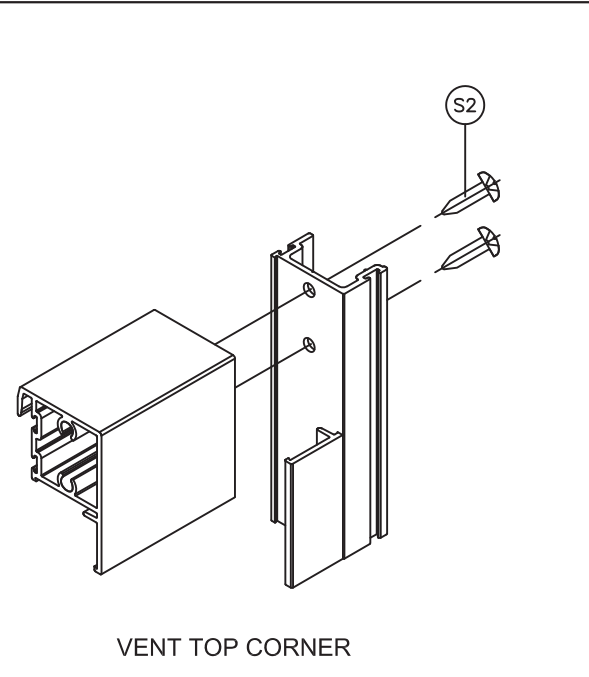


VENT TOP CORNER

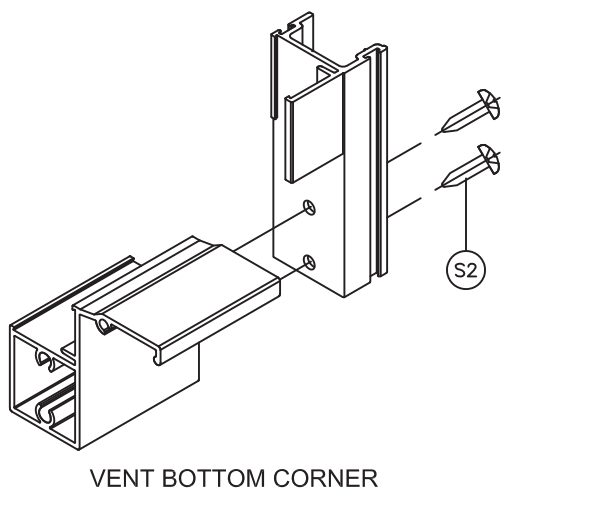

VENT BOTTOM CORNER

PRODUCT REVISED
as complying with the Florida
Building Code
NOA-No. 23-0911.04
Expiration Date 11/13/2029
By 
Miami-Dade Product Control

Revision: B) NO CHANGES, THIS SHEET.
- SB - 08/24/23

 Impact Resistant Windows & Doors WE'RE STRONGER™	3780 W 104TH STREET HIALEAH, FL 33018 (305) 593-6590		REGISTRATION #29296			PREPARED BY A. LYNN MILLER 1070 TECHNOLOGY DRIVE N. VENICE, FL 34275						
			SERIES 110 ALUM. SINGLE HUNG WINDOW (SM)			Date	07/02/20					
						JENS ROSOWSKI			Drawn By			
									SH110-SM-NOA		Rev.	B
											9 OF 9	
Sheet		SH110 "SENTINEL"		EXTRUSIONS		941 480-1600						

