



MIAMI-DADE COUNTY
PRODUCT CONTROL SECTION
11805 SW 26 Street, Room 208
Miami, Florida 33175-2474
T (786) 315-2590 F (786) 315-2599
www.miamidade.gov/building

DEPARTMENT OF REGULATORY AND ECONOMIC RESOURCES (RER)
BOARD AND CODE ADMINISTRATION DIVISION
NOTICE OF ACCEPTANCE (NOA)

Tecnoglass, LLC
3550 NW 49 Street
Miami, FL 33142

SCOPE:

This NOA is being issued under the applicable rules and regulations governing the use of construction materials. The documentation submitted has been reviewed and accepted by Miami-Dade County RER-Product Control Section to be used in Miami-Dade County and other areas where allowed by the Authority Having Jurisdiction (AHJ).

This NOA shall not be valid after the expiration date stated below. The Miami-Dade County Product Control Section (In Miami-Dade County) and/or the AHJ (in areas other than Miami-Dade County) reserve the right to have this product or material tested for quality assurance purposes. If this product or material fails to perform in the accepted manner, the manufacturer will incur the expense of such testing and the AHJ may immediately revoke, modify, or suspend the use of such product or material within their jurisdiction. RER reserves the right to revoke this acceptance if it is determined by Miami-Dade County Product Control Section that this product or material fails to meet the requirements of the applicable building code.

This product is approved as described herein and has been designed to comply with the Florida Building Code, including the High Velocity Hurricane Zone.

DESCRIPTION: Series "HC200" Outswing Aluminum Casement Window – L.M.I.

APPROVAL DOCUMENT: Drawing No. **W05-13**, titled "Series HC200 Aluminum Casement Wdw. (L.M.I.)", sheets 1 through 6 of 6, dated 03/15/05, with revision **I** dated 09/11/23, prepared by Al-Farooq Corporation, signed and sealed by Jalal Farooq, P.E., bearing the Miami-Dade County Product Control Revision stamp with the Notice of Acceptance number and expiration date by the Miami-Dade County Product Control Section.

MISSILE IMPACT RATING: Large and Small Missile Impact Resistant.

LABELING: Each unit shall bear a permanent label with the manufacturer's name or logo, **Barranquilla, Colombia S.A.**, series and following statement: "Miami-Dade County Product Control Approved" unless otherwise noted herein.

RENEWAL of this NOA shall be considered after a renewal application has been filed and there has been no change in the applicable building code negatively affecting the performance of this product.

TERMINATION of this NOA will occur after the expiration date or if there has been a revision or change in the materials, use, and/ or manufacture of the product or process. Misuse of this NOA as an endorsement of any product, for sales, advertising or any other purposes shall automatically terminate this NOA. Failure to comply with any section of this NOA shall be cause for termination and removal of NOA.

ADVERTISEMENT: The NOA number preceded by the words Miami-Dade County, Florida, and followed by the expiration date may be displayed in advertising literature. If any portion of the NOA is displayed, then it shall be done in its entirety.

INSPECTION: A copy of this entire NOA shall be provided to the user by the manufacturer or its distributors and shall be available for inspection at the job site at the request of the Building Official.

This NOA **revises** NOA No. **21-0113.07** and consists of this page 1, evidence pages E-1, E-2, E-3 and E-4, as well as approval document mentioned above.

The submitted documentation was reviewed by **Manuel Perez, P.E.**



10/18/23

NOA No. 23-0928.13
Expiration Date: June 30, 2025
Approval Date: October 26, 2023
Page 1

NOTICE OF ACCEPTANCE: EVIDENCE SUBMITTED


1. EVIDENCE SUBMITTED UNDER PREVIOUS NOA's

A. DRAWINGS

1. Manufacturer's die drawings and sections.
(Submitted under NOA No. 05-0427.02)
2. Drawing No. **W05-13**, titled "Series HC200 Aluminum Casement Wdw. (L.M.I.)", sheets 1 through 6 of 6, dated 03/15/05, with revision **H** dated 12/10/20, prepared by Al-Farooq Corporation, signed and sealed by Jalal Farooq, P.E.
(Submitted under NOA No. 21-0113.07)

B. TESTS

1. Test reports on: 1) Air Infiltration Test, per FBC, TAS 202-94
2) Uniform Static Air Pressure Test, Loading per FBC, TAS 202-94
3) Water Resistance Test, per FBC, TAS 202-94
4) Small Missile Impact Test per FBC, TAS 201-94
5) Cyclic Wind Pressure Loading per FBC, TAS 203-94
6) Forced Entry Test, per FBC 2411 3.2.1 and TAS 202-94
along with marked-up drawings and installation diagram of an outswing aluminum casement window, prepared by Fenestration Testing Laboratory, Inc., Test Report No. **FTL-4889**, dated 04/04/07, witnessed by Michael Wenzel, P.E.
(Submitted under NOA No. 07-1019.03)
2. Test reports on: 1) Air Infiltration Test, per FBC, TAS 202-94
2) Uniform Static Air Pressure Test, Loading per FBC, TAS 202-94
3) Water Resistance Test, per FBC, TAS 202-94
4) Small Missile Impact Test per FBC, TAS 201-94
5) Cyclic Wind Pressure Loading per FBC, TAS 203-94
6) Forced Entry Test, per FBC 2411 3.2.1 and TAS 202-94
along with marked-up drawings and installation diagram of an outswing aluminum casement window, prepared by Fenestration Testing Laboratory, Inc., Test Report No. **FTL-4897**, dated 07/18/06, signed and sealed by Edmundo J. Largaespada, P.E.
(Submitted under NOA No. 07-1019.03)
3. Test reports on: 1) Large Missile Impact Test per FBC, TAS 201-94
2) Cyclic Wind Pressure Loading per FBC, TAS 203-94
along with marked-up and die drawings of an outswing aluminum casement window, prepared by Fenestration Testing Laboratory, Inc., Test Report No. **FTL-4887**, dated 12/18/06, signed and sealed by Michael Wenzel, P.E.
(Submitted under NOA No. 07-1019.03)


Manuel Perez, P.E.
Product Control Examiner
NOA No. 23-0928.13
Expiration Date: June 30, 2025
Approval Date: October 26, 2023

NOTICE OF ACCEPTANCE: EVIDENCE SUBMITTED

1. EVIDENCE SUBMITTED UNDER PREVIOUS NOA's (CONTINUED)

B. TESTS (CONTINUED)

4. Test reports on: 1) Large Missile Impact Test per FBC, TAS 201-94
2) Cyclic Wind Pressure Loading per FBC, TAS 203-94
along with marked-up drawings and installation diagram of an outswing aluminum casement window, prepared by Fenestration Testing Laboratory, Inc., Test Reports No. **FTL-4896**, **FTL-4504** and **FTL-4570**, dated 10/02/06, 02/02/05 and 03/18/05 respectively, all signed and sealed by Edmundo J. Largaespada, P.E.
(Submitted under NOA's No. 07-1019.03 and 05-0427.02)
5. Test reports on: 1) Air Infiltration Test, per FBC, TAS 202-94
2) Uniform Static Air Pressure Test, Loading per FBC, TAS 202-94
3) Water Resistance Test, per FBC, TAS 202-94
4) Large Missile Impact Test per FBC, TAS 201-94
5) Cyclic Wind Pressure Loading per FBC, TAS 203-94
6) Forced Entry Test, per FBC 2411 3.2.1 and TAS 202-94
along with marked-up drawings and installation diagram of an outswing aluminum casement window, prepared by Fenestration Testing Laboratory, Inc., Test Reports No. **FTL-4417**, **FTL-4416**, **FTL-4371**, dated 12/09/04 and 02/09/05 respectively, all signed and sealed by Edmundo J. Largaespada, P.E.
(Submitted under NOA No. 05-0427.02)

C. CALCULATIONS


1. Anchor verification calculations and structural analysis, complying with **FBC 5th Edition (2014)**, dated 07/13/15 and 02/25/16 and further updated on 12/09/20 to comply with **FBC 7th Edition (2020)**, prepared by Al-Farooq Corporation, signed and sealed by Jalal Farooq, P.E.
(Submitted under NOA No. 21-0113.07)
2. Glazing complies with **ASTM E 1300-09**

D. QUALITY ASSURANCE

1. Miami-Dade Department of Permitting, Environment, and Regulatory Affairs (RER).

E. MATERIAL CERTIFICATIONS

1. Notice of Acceptance No. **19-0305.02** issued to **Kuraray America, Inc.** for their "**Trosifol® Ultraclear, Clear and Color PVB Glass Interlayers**" dated 05/09/19, expiring on 07/08/24.
2. Notice of Acceptance No. **18-0725.11** issued to **Kuraray America, Inc.** for their "**Kuraray SentryGlas® Xtra™ (SGX™) Clear Glass Interlayer**" dated 05/23/19, expiring on 05/23/24.


Manuel Perez, P.E.
Product Control Examiner
NOA No. 23-0928.13
Expiration Date: June 30, 2025
Approval Date: October 26, 2023


NOTICE OF ACCEPTANCE: EVIDENCE SUBMITTED

1. EVIDENCE SUBMITTED UNDER PREVIOUS NOA's (CONTINUED)
F. STATEMENTS

1. Statement letter of conformance, complying with **FBC 6th Edition (2017)**, with **FBC 7th Edition (2020)** and of no financial interest, dated December 09, 2020, issued by Al-Farooq Corporation, signed and sealed by Jalal Farooq, P.E.
(Submitted under NOA No. 21-0113.07)
2. Laboratory compliance letter for Test Reports No. **FTL-4889** and **FTL-4887**, issued by Fenestration Testing Laboratory, Inc., dated 04/04/07 and 12/18/06, both signed and sealed by Michael Wenzel, P.E.
(Submitted under NOA No. 07-1019.03)
3. Laboratory compliance letter for Test Reports No., **FTL-4897, FTL-4896, FTL-4417, FTL-4416, FTL-4371, FTL-4504** and **FTL-4570**, issued by Fenestration Testing Laboratory, Inc., dated 12/09/04, 02/09/05, 02/02/05, 03/18/05, 07/18/06 and 10/02/06, respectively, all signed and sealed by Edmundo J. Largaespada, P.E.
(Submitted under NOA's No. 07-1019.03 and 05-0427.02)
4. Letter of sales of asset and relinquishing of all rights of NOA No. **12-0410.26**, dated 07/15/14, issued by R.C. Aluminum Industries, Inc. signed by Raul Casares, for and on behalf of R.C. Aluminum Industries, Inc.
(Submitted under NOA No. 15-0715.02)
5. Asset purchase agreement dated 06/19/14, signed by Mr. Raul Casares, for and on behalf of R.C. Aluminum Industries, Inc.
(Submitted under NOA No. 15-0715.02)

G. OTHERS

1. Notice of Acceptance No. **20-0310.15**, issued to Tecnoglass, LLC, for their Series "HC-200" Outswing Aluminum Casement Window – L.M.I., approved on 05/07/20 and expiring on 06/30/25.

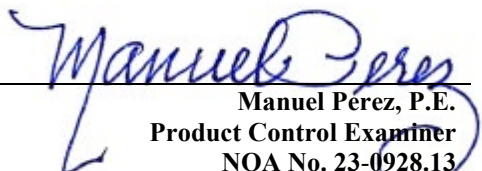
Manuel Perez, P.E.
Product Control Examiner
NOA No. 23-0928.13
Expiration Date: June 30, 2025
Approval Date: October 26, 2023

NOTICE OF ACCEPTANCE: EVIDENCE SUBMITTED

2. NEW EVIDENCE SUBMITTED

A. DRAWINGS

1. Drawing No. **W05-13**, titled “Series HC200 Aluminum Casement Wdw. (L.M.I.)”, sheets 1 through 6 of 6, dated 03/15/05, with revision **I** dated 09/11/23, prepared by Al-Farooq Corporation, signed and sealed by Jalal Farooq, P.E.

B. TESTS

1. None

C. CALCULATIONS

1. None.

D. QUALITY ASSURANCE

1. Miami-Dade Department of Regulatory and Economic Resources (RER)

E. MATERIAL CERTIFICATIONS


1. Notice of Acceptance No. **20-0915.22** issued to **Kuraray America, Inc.** for their “**Trosifol® Ultraclear, Clear and Color PVB Glass Interlayers**” dated 11/19/20, expiring on 07/08/24.
2. Notice of Acceptance No. **22-1116.01** issued to **Kuraray America, Inc.** for their “**SentryGlas® (Clear and White) Glass Interlayers**” dated 12/15/22, expiring on 07/04/28.

F. STATEMENTS




1. Statement letter of conformance, complying with **FBC 7th Edition (2020)**, with **FBC 8th Edition (2023)** and of no financial interest, dated September 20, 2023, issued by Al-Farooq Corporation, signed and sealed by Jalal Farooq, P.E.

G. OTHERS

1. Notice of Acceptance No. **21-0113.07**, issued to Tecnoglass, LLC, for their Series “HC-200” Outswing Aluminum Casement Window – L.M.I., approved on 04/15/21 and expiring on 06/30/25.


Manuel Perez, P.E.
Product Control Examiner
NOA No. 23-0928.13
Expiration Date: June 30, 2025
Approval Date: October 26, 2023

EXTERIOR

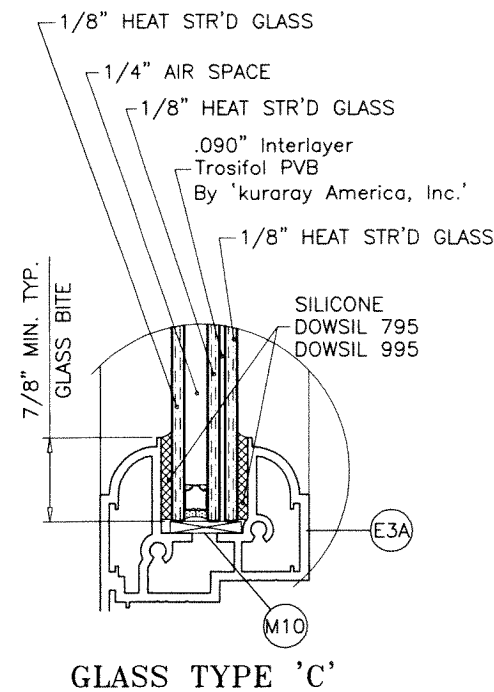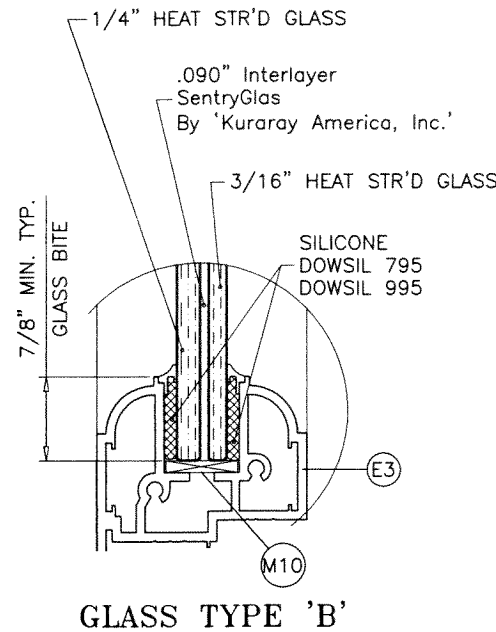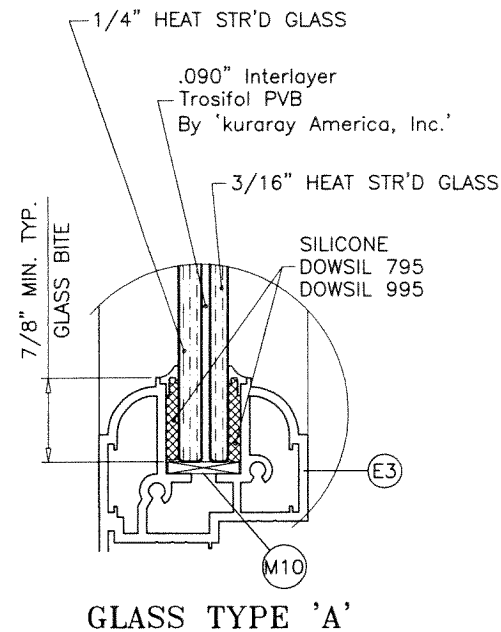

GLAZING OPTIONS

NOTE:
TO QUALIFY FOR SMALL MISSILE IMPACT RATING
EXTERIOR PLY OF GLASS TYPE 'C' MUST BE TEMPERED.

1/4" AIR SPACE CONSISTING OF:

SPACER:

'HELIMA' LOW PROFILE ALUMINUM SPACER
BY 'LINGERMANN GMBH'
AROUND THE PERIMETER OF THE GLASS.

PERIMETER SEALANT:

SILICONE
DOWSIL 791
GE 2000

SERIES HC200 ALUMINUM CASEMENT WINDOW

DESIGN LOAD RATING FOR THESE WINDOWS TO BE AS PER
CHARTS SHOWN ON SHEET 2.

APPROVAL APPLIES TO SINGLE UNITS OR SIDE BY SIDE
COMBINATIONS OF CASEMENT/CASEMENT OR CASEMENT WITH OTHER
MIAMI-DADE COUNTY APPR'D WINDOWS USING MIAMI-DADE COUNTY
APPROVED MULLIONS IN BETWEEN.

LOWER DESIGN PRESSURE FROM WINDOWS OR MULLION APPROVAL
WILL APPLY TO ENTIRE SYSTEM.

THIS PRODUCT HAS BEEN DESIGNED AND TESTED TO COMPLY WITH THE
REQUIREMENTS OF THE 2020 (7TH EDITION)/2023 (8TH EDITION) FLORIDA
BUILDING CODE INCLUDING HIGH VELOCITY HURRICANE ZONE (HVHZ).

1BY OR 2BY WOOD BUCKS & BUCK FASTENERS BY OTHERS, MUST BE
DESIGNED AND INSTALLED ADEQUATELY TO TRANSFER APPLIED PRODUCT
LOADS TO THE BUILDING STRUCTURE.

ANCHORS SHALL BE CORROSION RESISTANT, SPACED AS SHOWN ON DETAILS
AND INSTALLED PER MANUF'S INSTRUCTIONS. SPECIFIED EMBEDMENT TO BASE
MATERIAL SHALL BE BEYOND WALL DRESSING OR STUCCO.


A LOAD DURATION INCREASE IS USED IN DESIGN OF ANCHORS INTO WOOD ONLY.

ALL SHIMS TO BE HIGH IMPACT, NON-METALLIC AND NON-COMPRESSIBLE.

MATERIALS INCLUDING BUT NOT LIMITED TO STEEL/METAL SCREWS, THAT
COME INTO CONTACT WITH OTHER DISSIMILAR MATERIALS SHALL MEET THE
REQUIREMENTS OF THE 2020/2023 FLORIDA BLDG. CODE & ADOPTED STANDARDS.

THIS PRODUCT APPROVAL IS GENERIC AND DOES NOT PROVIDE INFORMATION
FOR A SITE SPECIFIC PROJECT, i.e. LIFE SAFETY OF THIS PRODUCT, ADEQUACY
OF STRUCTURE RECEIVING THIS PRODUCT AND SEALING AROUND OPENING FOR
WATER INFILTRATION RESISTANCE ETC.
CONDITIONS NOT SHOWN IN THIS DRAWING ARE TO BE ANALYZED SEPARATELY,
AND TO BE REVIEWED BY BUILDING OFFICIAL.

DESIGN LOADS SHOWN ARE BASED ON 'ALLOWABLE STRESS DESIGN (ASD)'.

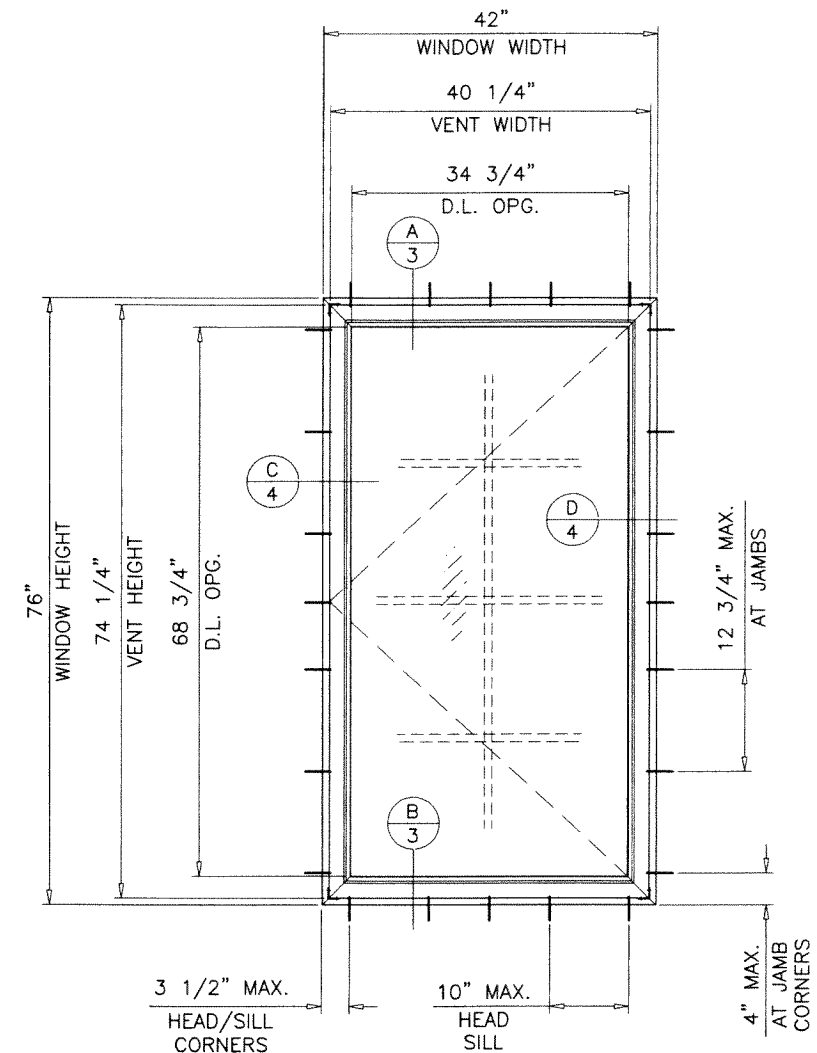

TYPICAL ELEVATION


PRODUCT REVISED
As complying with the Florida
Building Code

NOA-No. **23-0928.13**

Expiration Date: **06/30/2025**

By: *Manuel Perez*
Miami-Dade Product Control

THESE WINDOWS ARE RATED FOR LARGE & SMALL MISSILE IMPACT.
SHUTTERS ARE NOT REQUIRED.

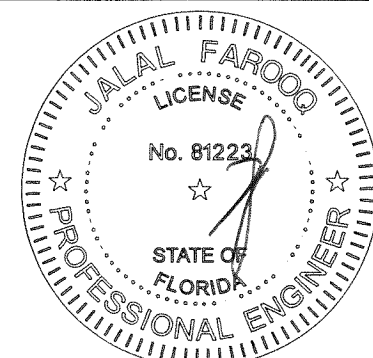

SEP 20 2023

AL-FAROOQ CORPORATION
ENGINEERS & PRODUCT DEVELOPMENT
9360 SUNSET DRIVE, SUITE 220
MIAMI, FLORIDA 33173
TEL. (305) 264-8100 FAX. (305) 262-6978
C.A.N. 3538

SERIES HC200 ALUMINUM CASEMENT WDW. (L.M.I.)

TECNOGLASS, LLC

3550 N.W. 49 STREET
MIAMI, FL. 33142

TEL. (305) 638-5151 FAX. (305) 638-5158

| revisions: | no | date | by | description |
|------------|----|----------|----|-----------------------|
| | E | 01.20.15 | | UPDATED TO 2014 FBC |
| | F | 12.21.15 | | REV. PER RER COMMENTS |
| | G | 03.19.18 | | UPDATED TO 2017 FBC |
| | H | 12.10.20 | | UPDATED TO 2020 FBC |
| | I | 09.11.23 | | UPDATED TO 2023 FBC |

| | |
|----------|------------|
| date: | 03-15-05 |
| scale: | 1/2"=1'-0" |
| dr. by: | TARIQ |
| chk. by: | |

drawing no.

W05-13

sheet 1 of 6


COMP-ANL\W05-13RC

| DESIGN LOAD CAPACITY – PSF FOR (X) SIZES | | | | | | | |
|--|--------|----------------|---------|----------------|---------|----------------|---------|
| WINDOW DIMS. | | GLASS TYPE 'A' | | GLASS TYPE 'B' | | GLASS TYPE 'C' | |
| WIDTH | HEIGHT | EXT.(+) | 1NT.(–) | EXT.(+) | 1NT.(–) | EXT.(+) | 1NT.(–) |
| 20" | 36" | 130.0 | 180.0 | 150.0 | 210.0 | 100.0 | 100.0 |
| 24" | | 130.0 | 180.0 | 150.0 | 210.0 | 100.0 | 100.0 |
| 28" | | 130.0 | 180.0 | 150.0 | 210.0 | 100.0 | 100.0 |
| 32" | | 130.0 | 165.0 | 130.0 | 150.0 | 100.0 | 100.0 |
| 36" | | 130.0 | 165.0 | 130.0 | 150.0 | 100.0 | 100.0 |
| 40" | | 130.0 | 165.0 | 130.0 | 150.0 | 100.0 | 100.0 |
| 42" | | 130.0 | 165.0 | 130.0 | 150.0 | 100.0 | 100.0 |
| 20" | 42" | 130.0 | 180.0 | 150.0 | 210.0 | 100.0 | 100.0 |
| 24" | | 130.0 | 180.0 | 150.0 | 210.0 | 100.0 | 100.0 |
| 28" | | 130.0 | 165.0 | 130.0 | 150.0 | 100.0 | 100.0 |
| 32" | | 130.0 | 165.0 | 130.0 | 150.0 | 100.0 | 100.0 |
| 36" | | 130.0 | 165.0 | 130.0 | 150.0 | 100.0 | 100.0 |
| 40" | | 130.0 | 151.7 | 130.0 | 150.0 | 100.0 | 100.0 |
| 42" | | 130.0 | 144.5 | 130.0 | 144.5 | 100.0 | 100.0 |
| 20" | 48" | 130.0 | 180.0 | 150.0 | 210.0 | 100.0 | 100.0 |
| 24" | | 130.0 | 165.0 | 130.0 | 150.0 | 100.0 | 100.0 |
| 28" | | 130.0 | 165.0 | 130.0 | 150.0 | 100.0 | 100.0 |
| 32" | | 130.0 | 165.0 | 130.0 | 150.0 | 100.0 | 100.0 |
| 36" | | 130.0 | 165.0 | 130.0 | 150.0 | 100.0 | 100.0 |
| 40" | | 130.0 | 165.0 | 130.0 | 150.0 | 100.0 | 100.0 |
| 42" | | 130.0 | 165.0 | 130.0 | 150.0 | 100.0 | 100.0 |
| 20" | 54" | 130.0 | 165.0 | 130.0 | 150.0 | 100.0 | 100.0 |
| 24" | | 130.0 | 165.0 | 130.0 | 150.0 | 100.0 | 100.0 |
| 28" | | 130.0 | 165.0 | 130.0 | 150.0 | 100.0 | 100.0 |
| 32" | | 130.0 | 165.0 | 130.0 | 150.0 | 100.0 | 100.0 |
| 36" | | 130.0 | 165.0 | 130.0 | 150.0 | 100.0 | 100.0 |
| 40" | | 130.0 | 157.3 | 130.0 | 150.0 | 100.0 | 100.0 |
| 42" | | 130.0 | 149.8 | 130.0 | 149.8 | 100.0 | 100.0 |
| 20" | 60" | 130.0 | 165.0 | 130.0 | 150.0 | 100.0 | 100.0 |
| 24" | | 130.0 | 165.0 | 130.0 | 150.0 | 100.0 | 100.0 |
| 28" | | 130.0 | 165.0 | 130.0 | 150.0 | 100.0 | 100.0 |
| 32" | | 130.0 | 165.0 | 130.0 | 150.0 | 100.0 | 100.0 |
| 36" | | 130.0 | 165.0 | 130.0 | 150.0 | 100.0 | 100.0 |
| 40" | | 130.0 | 130.0 | 130.0 | 150.0 | – | – |
| 42" | | 130.0 | 130.0 | 130.0 | 150.0 | – | – |
| 20" | 66" | 130.0 | 165.0 | 130.0 | 150.0 | 100.0 | 100.0 |
| 24" | | 130.0 | 165.0 | 130.0 | 150.0 | 100.0 | 100.0 |
| 28" | | 130.0 | 165.0 | 130.0 | 150.0 | 100.0 | 100.0 |
| 32" | | 130.0 | 165.0 | 130.0 | 150.0 | 100.0 | 100.0 |
| 36" | | 130.0 | 130.0 | 130.0 | 150.0 | – | – |
| 40" | | 130.0 | 130.0 | 130.0 | 150.0 | – | – |
| 42" | | 130.0 | 130.0 | 130.0 | 150.0 | – | – |
| 20" | 72" | 130.0 | 165.0 | 130.0 | 150.0 | 100.0 | 100.0 |
| 24" | | 130.0 | 165.0 | 130.0 | 150.0 | 100.0 | 100.0 |
| 28" | | 130.0 | 165.0 | 130.0 | 150.0 | 100.0 | 100.0 |
| 32" | | 130.0 | 165.0 | 130.0 | 150.0 | 100.0 | 100.0 |
| 36" | | 130.0 | 130.0 | 130.0 | 150.0 | – | – |
| 40" | | 130.0 | 130.0 | 130.0 | 147.5 | – | – |
| 42" | | 130.0 | 130.0 | 130.0 | 140.5 | – | – |

| DESIGN LOAD CAPACITY – PSF FOR (X) SIZES | | | | | | | |
|--|--------|----------------|---------|----------------|---------|----------------|---------|
| WINDOW DIMS. | | GLASS TYPE 'A' | | GLASS TYPE 'B' | | GLASS TYPE 'C' | |
| WIDTH | HEIGHT | EXT.(+) | 1NT.(–) | EXT.(+) | 1NT.(–) | EXT.(+) | 1NT.(–) |
| 20" | 78" | 130.0 | 165.0 | 130.0 | 150.0 | 100.0 | 100.0 |
| 24" | | 130.0 | 165.0 | 130.0 | 150.0 | 100.0 | 100.0 |
| 28" | | 130.0 | 165.0 | 130.0 | 150.0 | 100.0 | 100.0 |
| 32" | | 130.0 | 130.0 | 130.0 | 150.0 | – | – |
| 36" | | 130.0 | 130.0 | 130.0 | 150.0 | – | – |
| 40" | | 124.0 | 130.0 | 124.0 | 143.0 | – | – |
| 20" | 84" | 130.0 | 165.0 | 130.0 | 150.0 | 100.0 | 100.0 |
| 24" | | 130.0 | 165.0 | 130.0 | 150.0 | 100.0 | 100.0 |
| 28" | | 130.0 | 130.0 | 130.0 | 150.0 | – | – |
| 32" | | 118.0 | 130.0 | 118.0 | 136.2 | – | – |
| 36" | | 106.6 | 123.0 | 106.6 | 123.0 | – | – |

| DESIGN LOAD CAPACITY – PSF FOR (X) SIZES | | | | | | | |
|--|---------|----------------|---------|----------------|---------|----------------|---------|
| WINDOW DIMS. | | GLASS TYPE 'A' | | GLASS TYPE 'B' | | GLASS TYPE 'C' | |
| WIDTH | HEIGHT | EXT.(+) | 1NT.(–) | EXT.(+) | 1NT.(–) | EXT.(+) | 1NT.(–) |
| 19–1/8" | 26" | 130.0 | 180.0 | 130.0 | 210.0 | 100.0 | 100.0 |
| 26–1/2" | | 130.0 | 180.0 | 130.0 | 210.0 | 100.0 | 100.0 |
| 37" | | 130.0 | 180.0 | 130.0 | 210.0 | 100.0 | 100.0 |
| 42" | | 130.0 | 165.0 | 130.0 | 150.0 | 100.0 | 100.0 |
| 19–1/8" | 38–3/8" | 130.0 | 180.0 | 130.0 | 210.0 | 100.0 | 100.0 |
| 26–1/2" | | 130.0 | 180.0 | 130.0 | 210.0 | 100.0 | 100.0 |
| 37" | | 130.0 | 165.0 | 130.0 | 150.0 | 100.0 | 100.0 |
| 42" | 50–5/8" | 130.0 | 158.1 | 130.0 | 150.0 | 100.0 | 100.0 |
| 19–1/8" | | 130.0 | 180.0 | 130.0 | 210.0 | 100.0 | 100.0 |
| 26–1/2" | | 130.0 | 165.0 | 130.0 | 150.0 | 100.0 | 100.0 |
| 37" | 63" | 130.0 | 165.0 | 130.0 | 150.0 | 100.0 | 100.0 |
| 42" | | 130.0 | 165.0 | 130.0 | 150.0 | 100.0 | 100.0 |
| 19–1/8" | | 130.0 | 130.0 | 130.0 | 150.0 | – | – |
| 26–1/2" | 76" | 130.0 | 165.0 | 130.0 | 150.0 | 100.0 | 100.0 |
| 37" | | 130.0 | 165.0 | 130.0 | 150.0 | 100.0 | 100.0 |
| 42" | | 130.0 | 130.0 | 130.0 | 150.0 | – | – |
| 19–1/8" | 76" | 130.0 | 165.0 | 130.0 | 150.0 | 100.0 | 100.0 |
| 26–1/2" | | 130.0 | 165.0 | 130.0 | 150.0 | 100.0 | 100.0 |
| 37" | | 130.0 | 130.0 | 130.0 | 150.0 | – | – |
| 42" | 76" | 130.0 | 130.0 | 130.0 | 133.1 | – | – |

NOTE:
GLASS CAPACITIES ON THIS SHEET ARE
BASED ON ASTM E1300–09 (3 SEC. GUSTS)
AND FLORIDA BUILDING COMMISSION
DECLARATORY STATEMENT DCA05–DEC–219

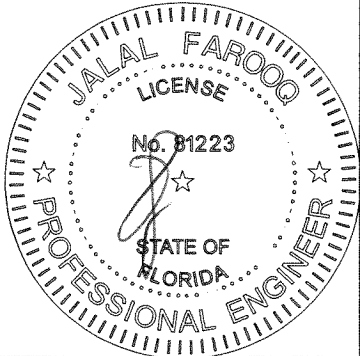

PRODUCT REVISED
As complying with the Florida
Building Code
NOA–No. **23-0928.13**
Expiration Date: **06/30/2025**
By: *Manuel Perez*
Miami–Dade Product Control

SEP 20 2023

af
c

AL-FAROOQ CORPORATION
ENGINEERS & PRODUCT DEVELOPMENT
9360 SUNSET DRIVE, SUITE 220
MIAMI, FLORIDA 33173
TEL. (305) 264-8100 FAX. (305) 262-6978
COMP – ANL\W05–13RC








SERIES HC200 ALUMINUM CASEMENT WDW. (L.M.I.)

TECNOGLASS, LLC
3550 N.W. 49 STREET
MIAMI, FL. 33142
TEL. (305) 638–5151 FAX. (305) 638–5158

| revisions: | | by description | |
|------------|----------|----------------------|--|
| no | date | | |
| E | 01.20.15 | UPDATED TO 2014 FBC | |
| F | 12.21.15 | NO CHANGE THIS SHEET | |
| G | 03.19.18 | UPDATED TO 2017 FBC | |
| H | 12.10.20 | UPDATED TO 2020 FBC | |
| I | 09.11.23 | NO CHANGE THIS SHEET | |

| | | | |
|----------------|------------------|---------------|----------|
| date: 03–15–05 | scale: 1/2" = 1" | dr. by: TARIQ | chk. by: |
|----------------|------------------|---------------|----------|

| |
|---------------|
| drawing no. |
| W05–13 |
| sheet 2 of 6 |

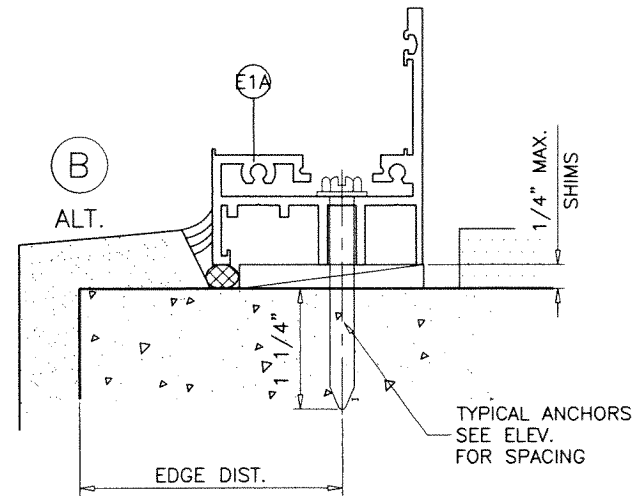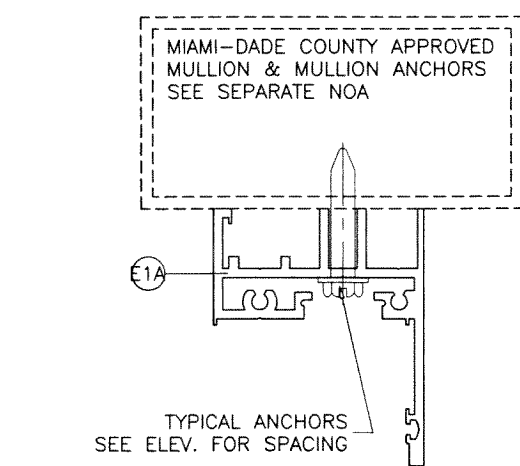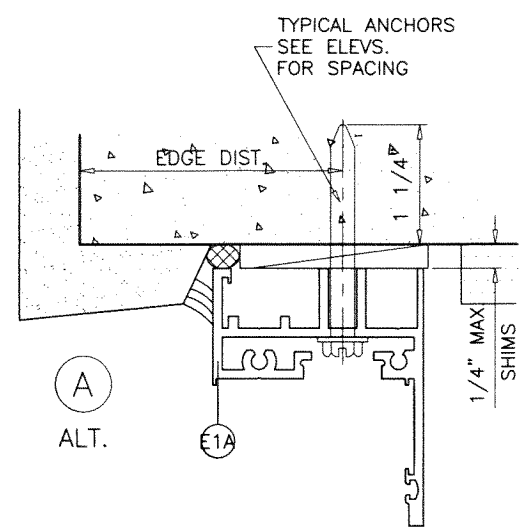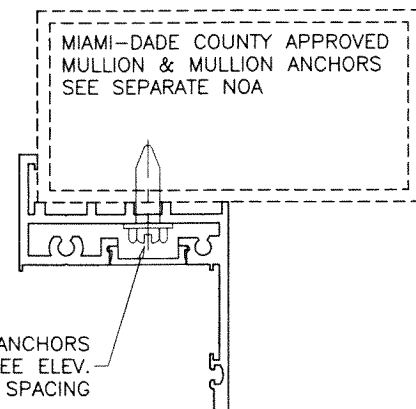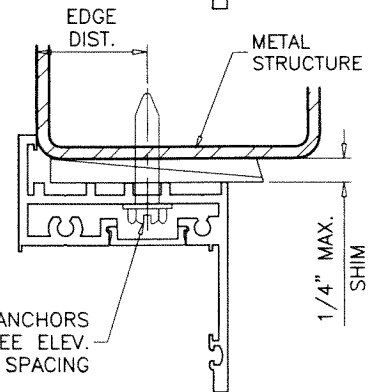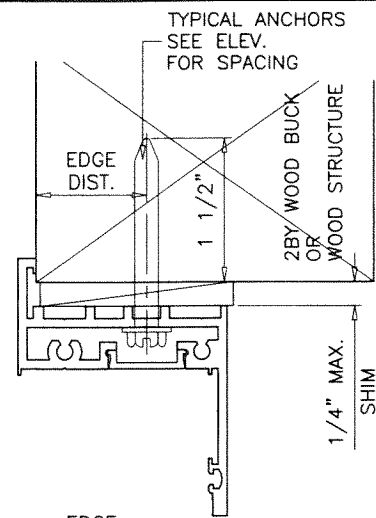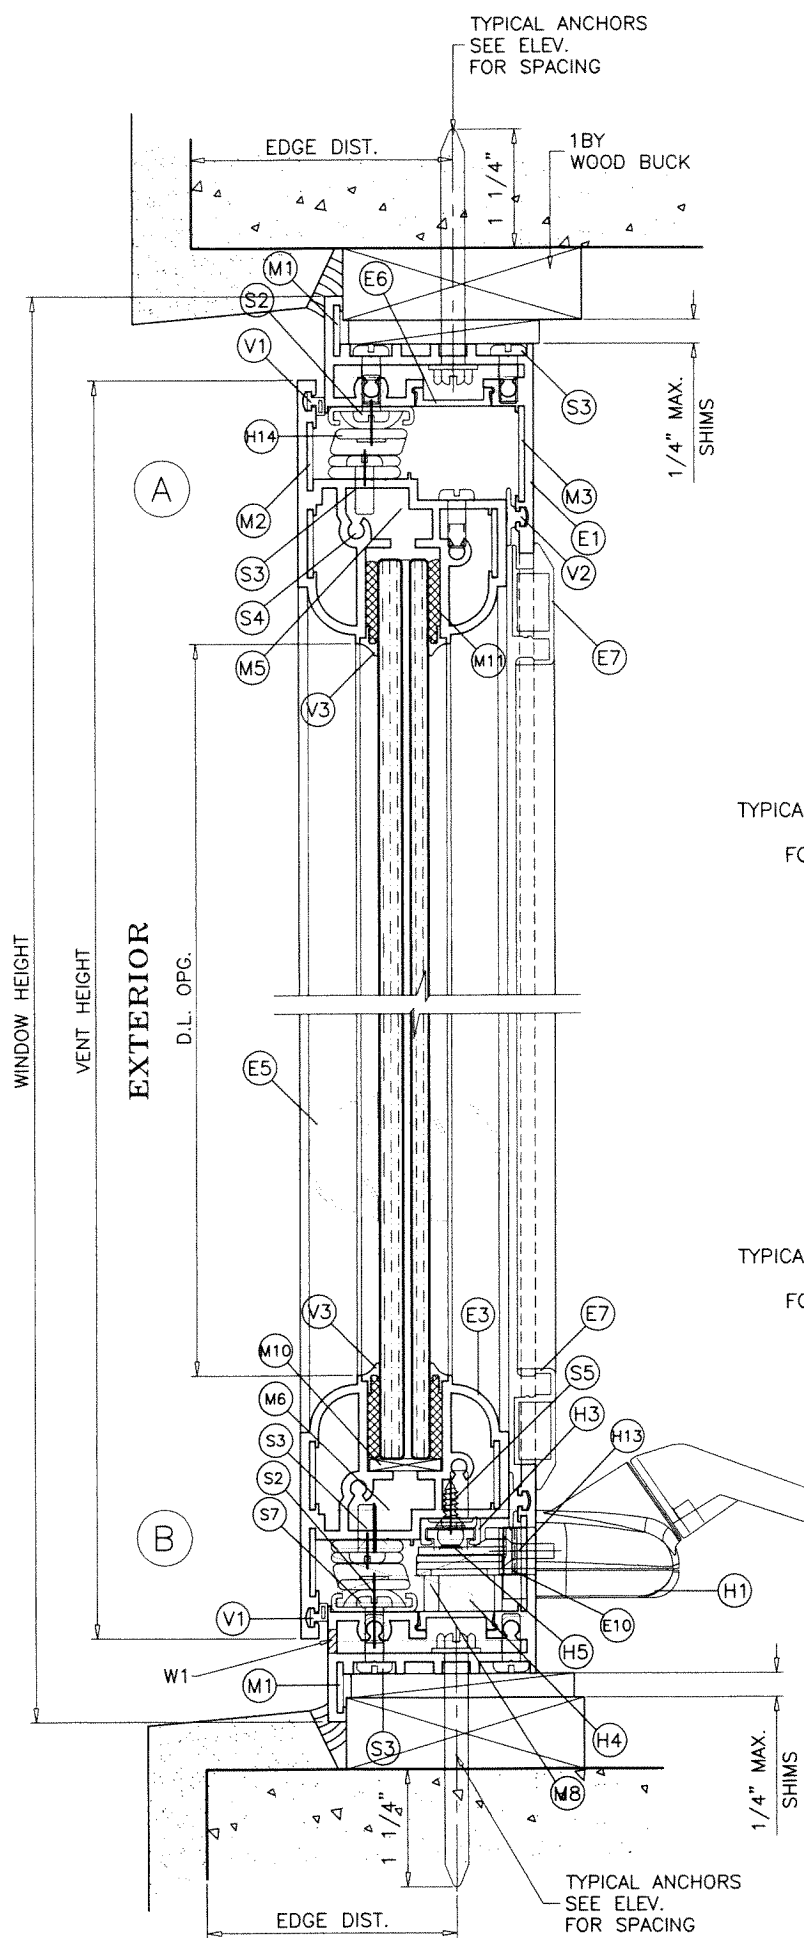

WOOD BUCKS AND METAL STRUCTURE NOT BY 'TECHNOGLASS'
MUST SUSTAIN LOADS IMPOSED BY GLAZING SYSTEM
AND TRANSFER THEM TO THE BUILDING STRUCTURE.


TYPICAL ANCHORS: SEE ELEV. FOR SPACING
1/4" DIA. ULTRACON+ BY 'DEWALT' (Fu=164 KSI, Fy=148 KSI)
 INTO 2BY WOOD BUCKS OR WOOD STRUCTURES
 1-1/2" MIN. PENETRATION INTO WOOD (HEAD/SILL/JAMBS)
 THRU 1BY BUCKS INTO CONC. OR BLOCKS
 1-1/4" MIN. EMBED INTO CONCRETE (HEAD/SILL/JAMBS)
 1-1/4" MIN. EMBED INTO BLOCKS (JAMBS)
 DIRECTLY INTO CONCRETE OR BLOCKS
 1-1/4" MIN. EMBED INTO CONCRETE (HEAD/SILL/JAMBS)
 1-1/4" MIN. EMBED INTO BLOCKS (JAMBS)
#14 SMS OR SELF-DRILLING SCREWS (GRADE 2 CRS)
 INTO MIAMI-DADE COUNTY APPROVED MULLIONS
 OR
 INTO METAL STRUCTURES (HEAD/SILL/JAMBS)
 (3) THREADS MIN. TO EXTEND BEYOND METAL THICKNESS
 ALUMINUM: 1/8" THK. MIN. (6063-T5 MIN.)
 STEEL: 1/8" THK. MIN. (Fy = 36 KSI MIN.)
 (STEEL IN CONTACT WITH ALUMINUM TO BE PLATED OR PAINTED)

CRITICAL EDGE DISTANCE
 INTO CONCRETE AND BLOCKS = 2-3/4" MIN.
 INTO WOOD STRUCTURE = 1" MIN.
 INTO METAL STRUCTURE = 3/4" MIN.
 WOOD AT HEAD, SILL OR JAMBS SG = 0.55 MIN.
 CONCRETE AT HEAD, SILL OR JAMBS f'c = 3000 PSI MIN.
 C-90 HOLLOW/FILLED BLOCK AT JAMBS f'm = 2000 PSI MIN.

SEALANTS:
 ALL FRAME AND VENT CORNERS SEALED WITH SILICONE.

WEEP HOLES:
 W1 = 1/4" X 1/2" WEEP SLOT AT 4" FROM EACH END

PRODUCT REVISED
 As complying with the Florida
 Building Code
NOA-No. 23-0928.13
Expiration Date: 06/30/2025
 By: *Manuel Perez*
 Miami-Dade Product Control

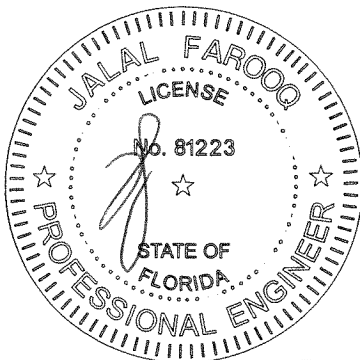

SEP 20 2023

AL-FAROOQ CORPORATION
 ENGINEERS & PRODUCT DEVELOPMENT
 9360 SUNSET DRIVE, SUITE 220
 MIAMI, FLORIDA 33173
 TEL. (305) 264-8100 FAX. (305) 262-6978
 COMP-ANL\W05-13RC


TECHNOGLASS, LLC
 3550 N.W. 49 STREET
 MIAMI, FL. 33142
 TEL. (305) 638-5151 FAX. (305) 638-5158

| revisions: | | no | date | by | description |
|------------|----------|----|----------|--------------|-----------------------|
| E | 01.20.15 | 1 | 01.20.15 | MANUEL PEREZ | UPDATED TO 2014 FBC |
| F | 12.21.15 | 2 | 12.21.15 | MANUEL PEREZ | REV. PER PER COMMENTS |
| G | 03.19.18 | 3 | 03.19.18 | MANUEL PEREZ | UPDATED TO 2017 FBC |
| H | 12.10.20 | 4 | 12.10.20 | MANUEL PEREZ | UPDATED TO 2020 FBC |
| I | 09.11.23 | 5 | 09.11.23 | MANUEL PEREZ | NO CHANGE THIS SHEET |

date: 03-15-05
 scale: 1/2" = 1"
 dr. by: TARIQ
 chk. by:





drawing no.
W05-13

sheet 3 of 6

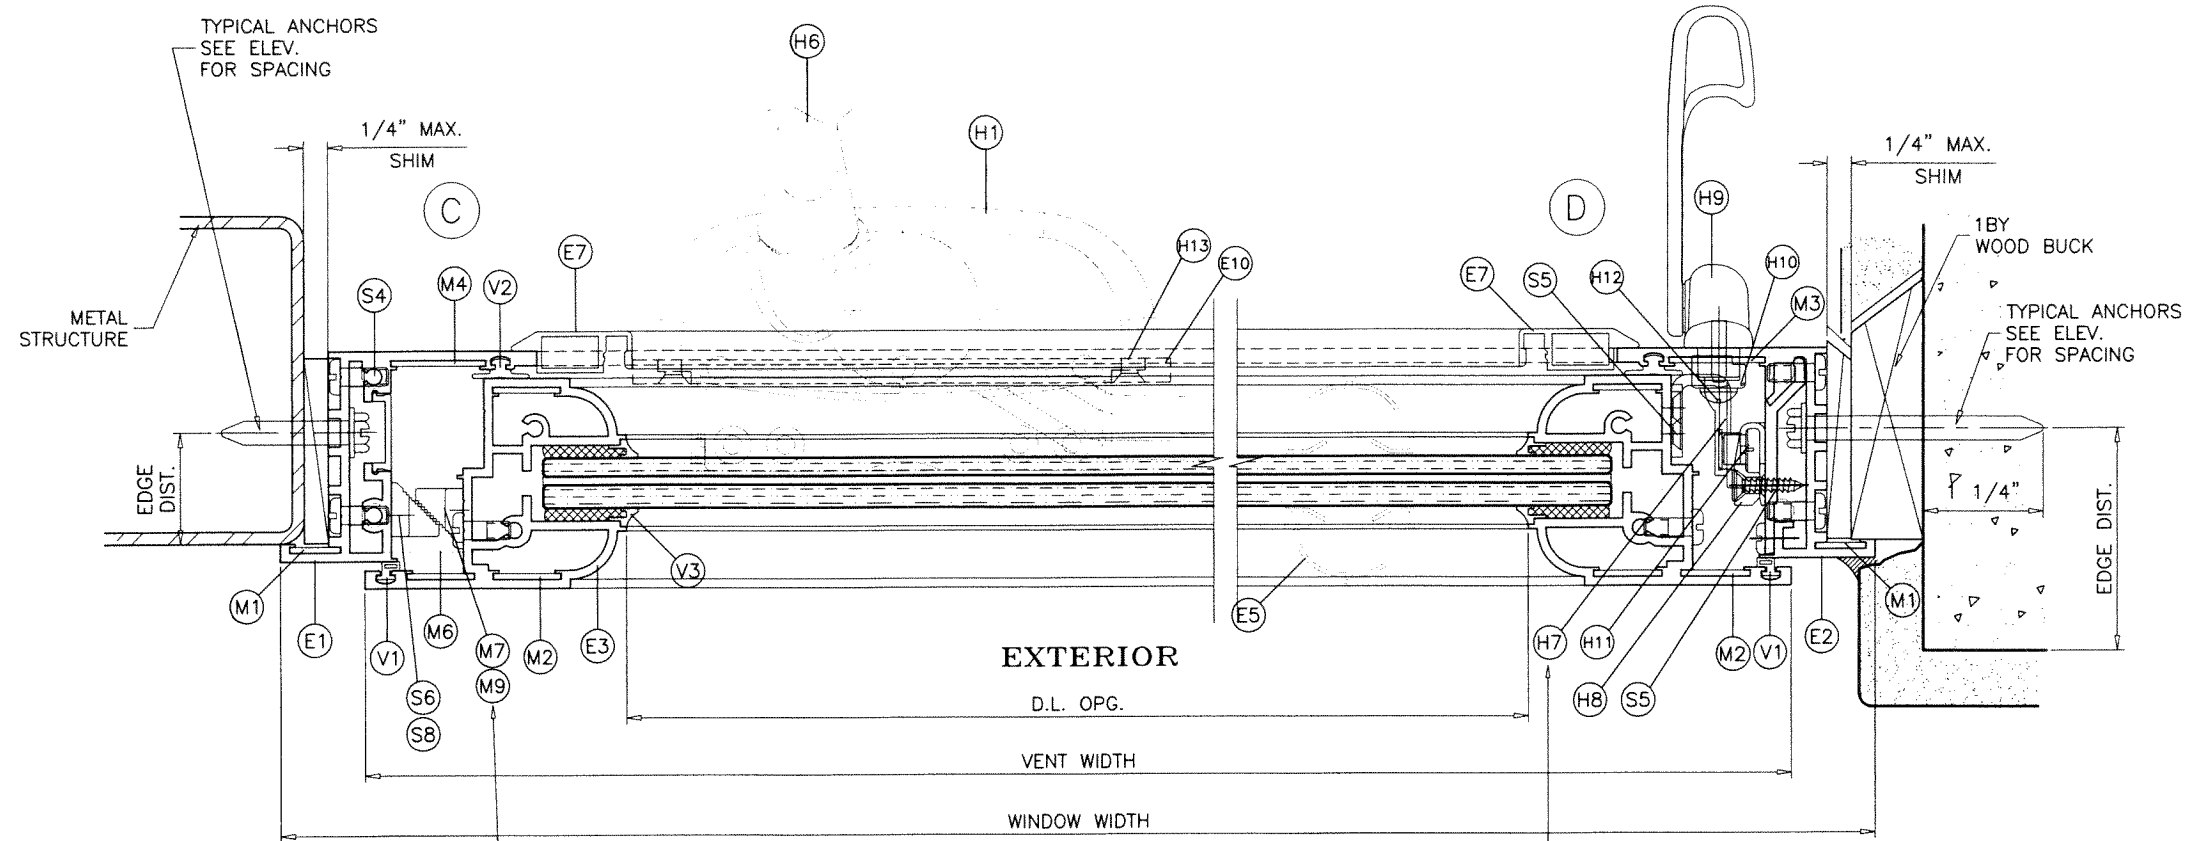


SNUBBERS
 3 PLASTIC SNUBBERS UP TO 38-3/8" WDW. HTS.
 2 ALUM + 2 PLASTIC SNUBBERS UP TO 60" WDW. HTS.
 3 ALUM + 2 PLASTIC SNUBBERS OVER 60" WDW. HTS.

LATCH KEEPER
 3 PER JAMB UP TO 38-3/8" WDW. HTS.
 4 PER JAMB UP TO 63" WDW. HTS.
 5 PER JAMB OVER 63" WDW. HTS.

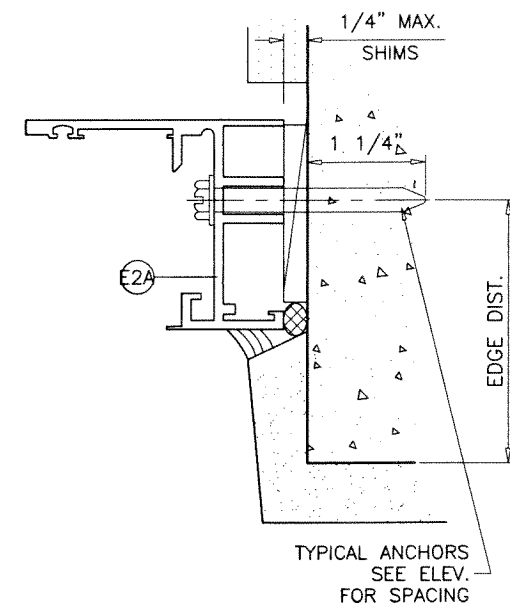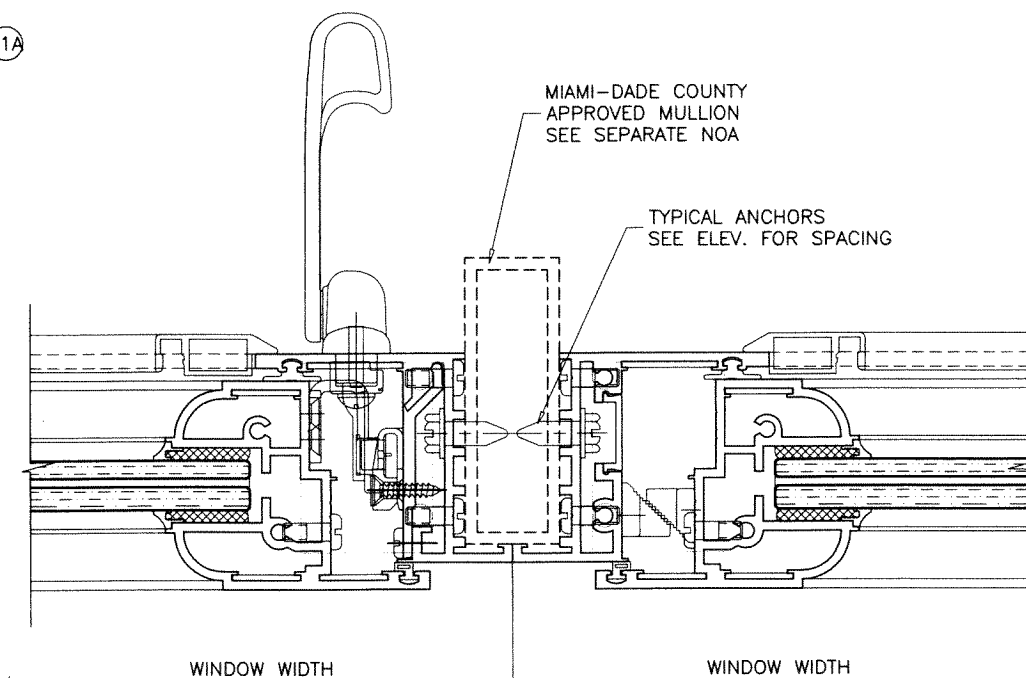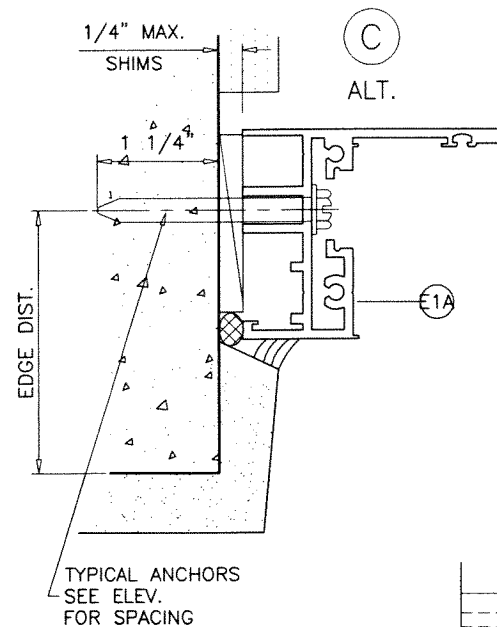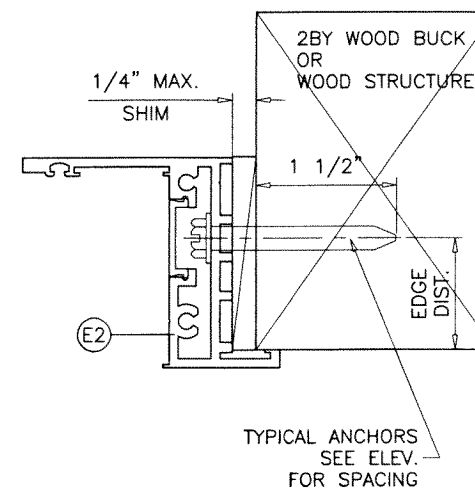

PRODUCT REVISED
 As complying with the Florida
 Building Code
 NOA-No. **23-0928.13**
 Expiration Date: **06/30/2025**
 By: *Manuel Perez*
 Miami-Dade Product Control

SEP 20 2023

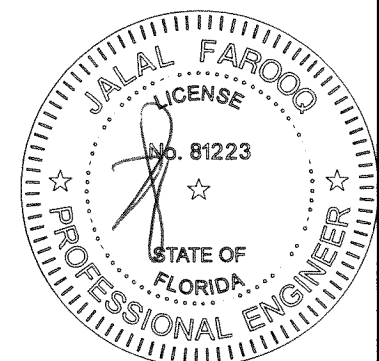


AL-FAROOQ CORPORATION
 ENGINEERS & PRODUCT DEVELOPMENT
 9360 SUNSET DRIVE, SUITE 220
 MIAMI, FLORIDA 33173
 TEL. (305) 264-8100 FAX. (305) 262-6978
 COMP-ANL\W05-13RC

SERIES HC200 ALUMINUM CASEMENT WDW. (L.M.I.)
TECNOGLASS, LLC
 3550 N.W. 49 STREET
 MIAMI, FL. 33142
 TEL. (305) 638-5151 FAX. (305) 638-5158

| no | date | by | description |
|----|----------|----|-----------------------|
| E | 01.20.15 | | UPDATED TO 2014 FBC |
| F | 12.21.15 | | REV. PER PER COMMENTS |
| G | 03.19.18 | | UPDATED TO 2017 FBC |
| H | 12.10.20 | | UPDATED TO 2020 FBC |
| I | 09.11.23 | | NO CHANGE THIS SHEET |


date: 03-15-05
 scale: 1/2" = 1"
 dr. by: TARIQ
 chk. by:

drawing no.
W05-13
 sheet 4 of 6

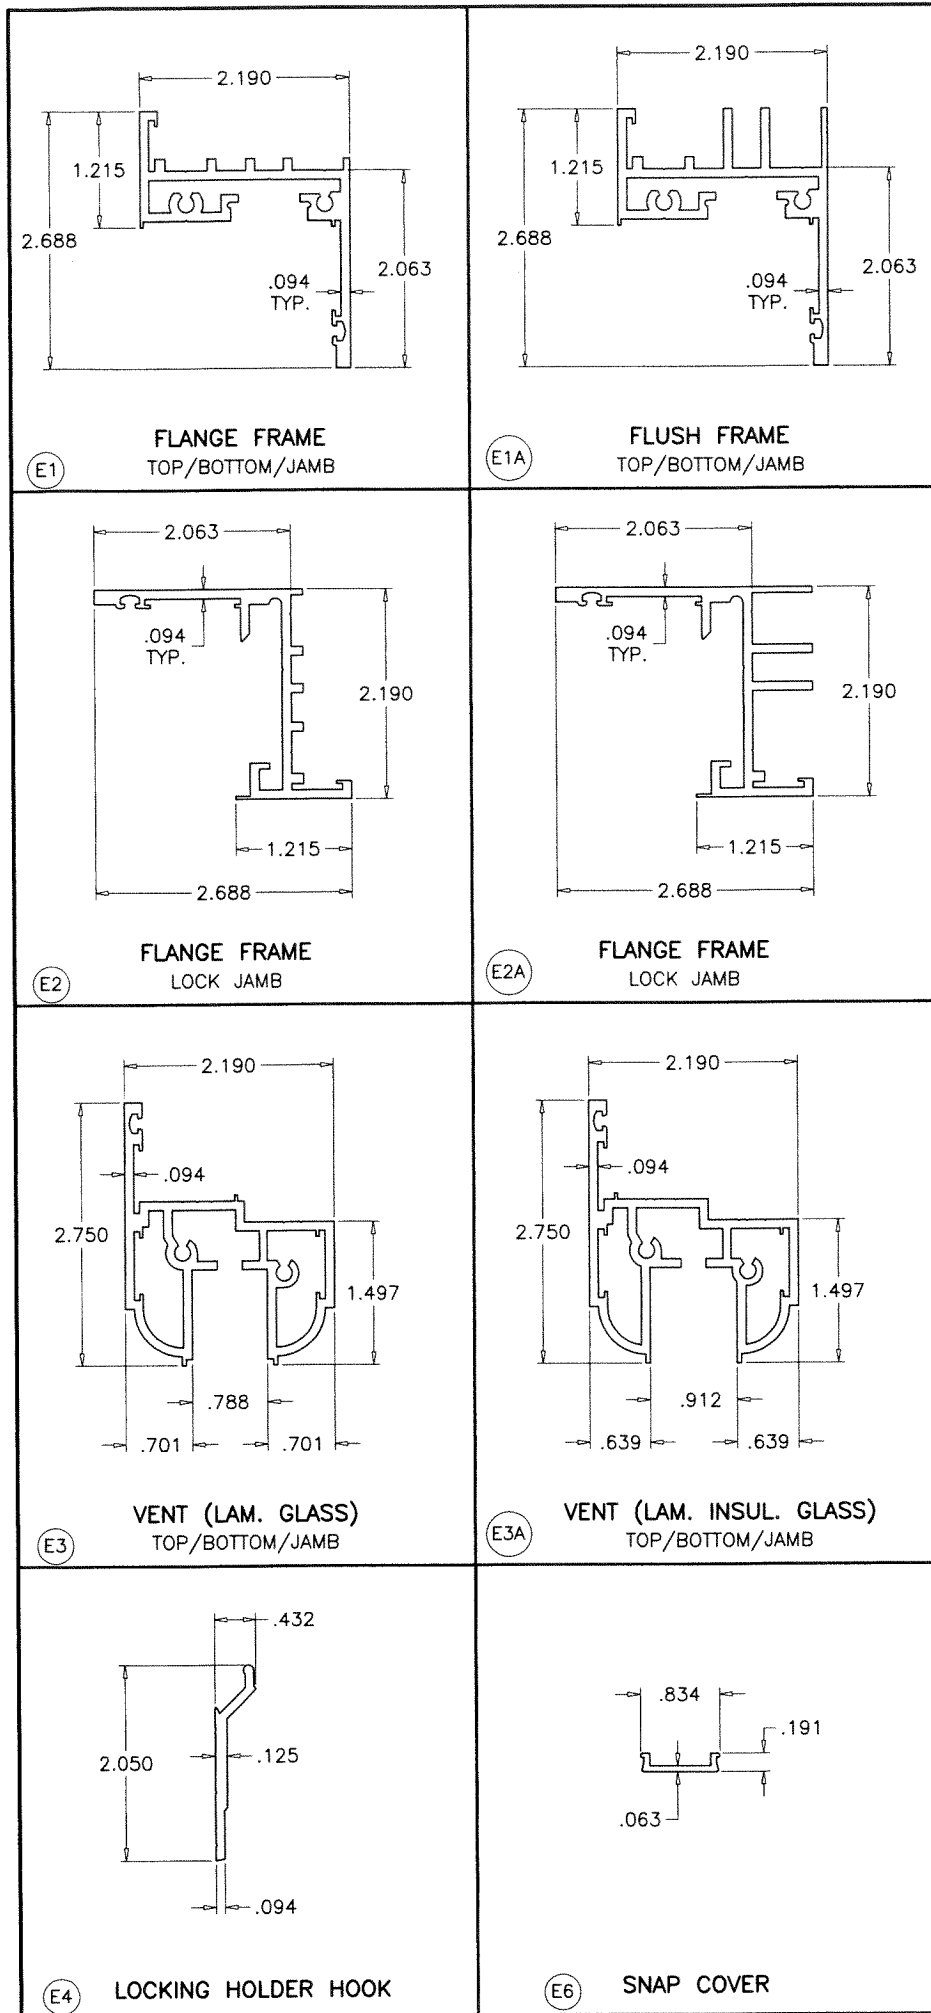

| ITEM | PART # | QUANTITY | DESCRIPTION | MATERIAL | MANF./SUPPLIER/REMARKS |
|------|------------------|-----------|--|-----------|------------------------|
| E1 | HC200-001 | 3/ WDW. | FLANGE FRAME TOP , BOTTOM & JAMB (NON LOCK) | 6063-T6 | - |
| E1A | HC200-008 | 3/ WDW. | FLUSH FRAME TOP , BOTTOM & JAMB (NON LOCK) | 6063-T6 | - |
| E2 | HC200-002 | 1/ WDW. | FLANGE FRAME LOCK JAMB | 6063-T6 | - |
| E2A | HC200-009 | 1/ WDW. | FLUSH FRAME LOCK JAMB | 6063-T6 | - |
| E3 | HC200-003 | 4/ WDW. | VENT TOP , BOTTOM & JAMBS (LAM. GLASS) | 6063-T6 | - |
| E3A | HC200-006 | 4/ WDW. | VENT TOP , BOTTOM & JAMBS (LAM. INSUL. GLASS) | 6063-T6 | - |
| E4 | HC200-004 | 1/ WDW. | LOCKING HOLDER HOOK | 6063-T6 | - |
| E5 | HC200-005 | AS REQD. | OPTIONAL MUNTIN | ALUMINUM | - |
| E6 | BD4500-015 | 4/ WDW. | SNAP COVER (OPTIONAL) | ALUMINUM | - |
| E7 | 1/ WDW. | - | SCREEN (OPTIONAL) | ALUMINUM | - |
| E10 | CM100-022 | - | ANCHOR ARM FOR ROTO OPERATOR | - | - |
| V1 | V-059 | AS REQD. | EXTERIOR W/STP. VINYL | PVC | - |
| V2 | V-033A | AS REQD. | TR-5804N COMPRESSION GASKET (INSIDE) | NEOPRENE | TREMCO |
| V3 | P-021 (OPTIONAL) | AS REQD. | COSMETIC COVER SEAL MELTPPOINT | - | - |
| M1 | HC200-M01 | 1/ CORNER | FRAME SMALL CORNER LOCK | ST. STEEL | 16 GA. |
| M2 | HC200-M02 | 3/ CORNER | VENT CORNER LOCK | ST. STEEL | 16 GA. |
| M3 | HC200-M03 | 1/ CORNER | FRAME LARGE CORNER LOCK | ST. STEEL | 16 GA. |
| M4 | HC200-M04 | 1 | FRAME LARGE CORNER LOCK (AT ROTO OPERATOR ONLY) | ST. STEEL | 16 GA. |
| M5 | HC200-M05 | 1/ CORNER | LEFT HAND FRAME CORNER LOCK | 6063-T6 | - |
| M6 | HC200-M06 | 1/ CORNER | RIGHT HAND FRAME CORNER LOCK | 6063-T6 | - |
| M7 | HC200-M07 | - | ALUMINUM SNUBBER | - | - |
| M8 | P-030 | - | NYLON CAM | - | - |
| M9 | P#12206 | - | NYLON SNUBBERS | - | - |
| M10 | | 2/ LITE | 1/8" X 3/4" SETTING BLOCK, AT 1/4 POINTS | EPDM | DUROMETER 80±5 SHORE A |
| M12 | HC200-M08 | - | GUIDE HOUSING | ALUMINUM | - |
| M13 | P-031 | - | SHIM ANTI FRICTION | PLASTIC | - |
| H1 | CD25 | - | 9.5" SINGLE ARM OPERATOR | ST/ST | ROTO HARDWARE |
| H3 | CB304 | 1/ WDW. | SURFACE MOUNT OPERATOR | - | ROTO HARDWARE |
| H4 | CB253 | 1 | 8.5 MM. OPERATOR BOTTOM SPACER | - | ROTO HARDWARE |
| H5 | CB201 | 1 | OPERATOR TOP SPACER | - | ROTO HARDWARE |
| H7 | L1305-2111 | 3 | KEEPERS | ST/ST | ROTO HARDWARE |
| H8 | GT553 | - | GUIDE HOUSING | - | ROTO HARDWARE |
| H9 | LH088-7510 | - | WHITE HANDLE | - | ROTO HARDWARE |
| H10 | G2-HND-LPLT-02 | - | HANDLE FASTENER PLATE | - | ROTO HARDWARE |
| H11 | LB06 | 1 | LOCK POINT STAINLESS STEEL | - | ROTO HARDWARE |
| H12 | GT990 | - | #10-32X 3/8" LG. PH. MACHINE SCREW (LOCKING HANDLE) | ST/ST | - |
| H13 | M1000 | - | #8-32X 3/4" LG. PHL. FH. THREAD CUTTING (ANCHOR ARM) | ST/ST | - |
| H14 | | 2 | 4 BAR HINGE | - | TRUTH OR BRONZE CRAFT |
| S2 | | - | #10 X 3/8" LG. PH. PHL. SMS. (ARM-FRAME) | ST/ST | - |
| S3 | | - | #10 X 1/2" LG. PH. PHL. SMS. (ARM-VENT) | ST/ST | - |
| S4 | | - | #10 X 1-1/2" LG. PH. PHL. SMS. (ASSEMBLY) | ST/ST | - |
| S5 | | - | #8-32 X 1/2" LG. FH. PHL. (GUIDES-SURFACE MOUNT) | ST/ST | - |
| S6 | | - | #6 X 1/2" LG. FH. PHL. SMS. (SNUBBERS) | ST/ST | - |
| S7 | | - | #10 X 1/2" LG. PHL. FH. SMS. | ST/ST | - |
| S8 | | - | #6 X 1/2" LG. PH. SMS. ST/ST AT ALUM. SNUBBER | - | - |

PRODUCT REVISED
As complying with the Florida
Building Code
NOA-No. **23-0928.13** SEP 20 2023
Expiration Date: **06/30/2025**
By: *Manuel Perez*
Miami-Dade Product Control


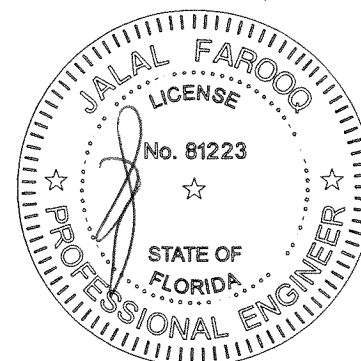


AL-FAROOQ CORPORATION
ENGINEERS & PRODUCT DEVELOPMENT
9360 SUNSET DRIVE, SUITE 220
MIAMI, FLORIDA 33173
TEL. (305) 264-8100 FAX. (305) 262-6978
COMP-ANL\W05-13RC

TECNOGLASS, LLC
3550 N.W. 49 STREET
MIAMI, FL. 33142
TEL. (305) 638-5151 FAX. (305) 638-5158


revisions:
no date by description
E 01.20.15 UPDATED TO 2014 FBC
F 12.21.15 NO CHANGE THIS SHEET
G 03.19.18 UPDATED TO 2017 FBC
H 12.10.20 UPDATED TO 2020 FBC
I 09.11.23 NO CHANGE THIS SHEET

date: 03-15-05
scale: 1/2" = 1"
dr. by: TARIQ
chk. by:
drawing no. **W05-13**
sheet 5 of 6

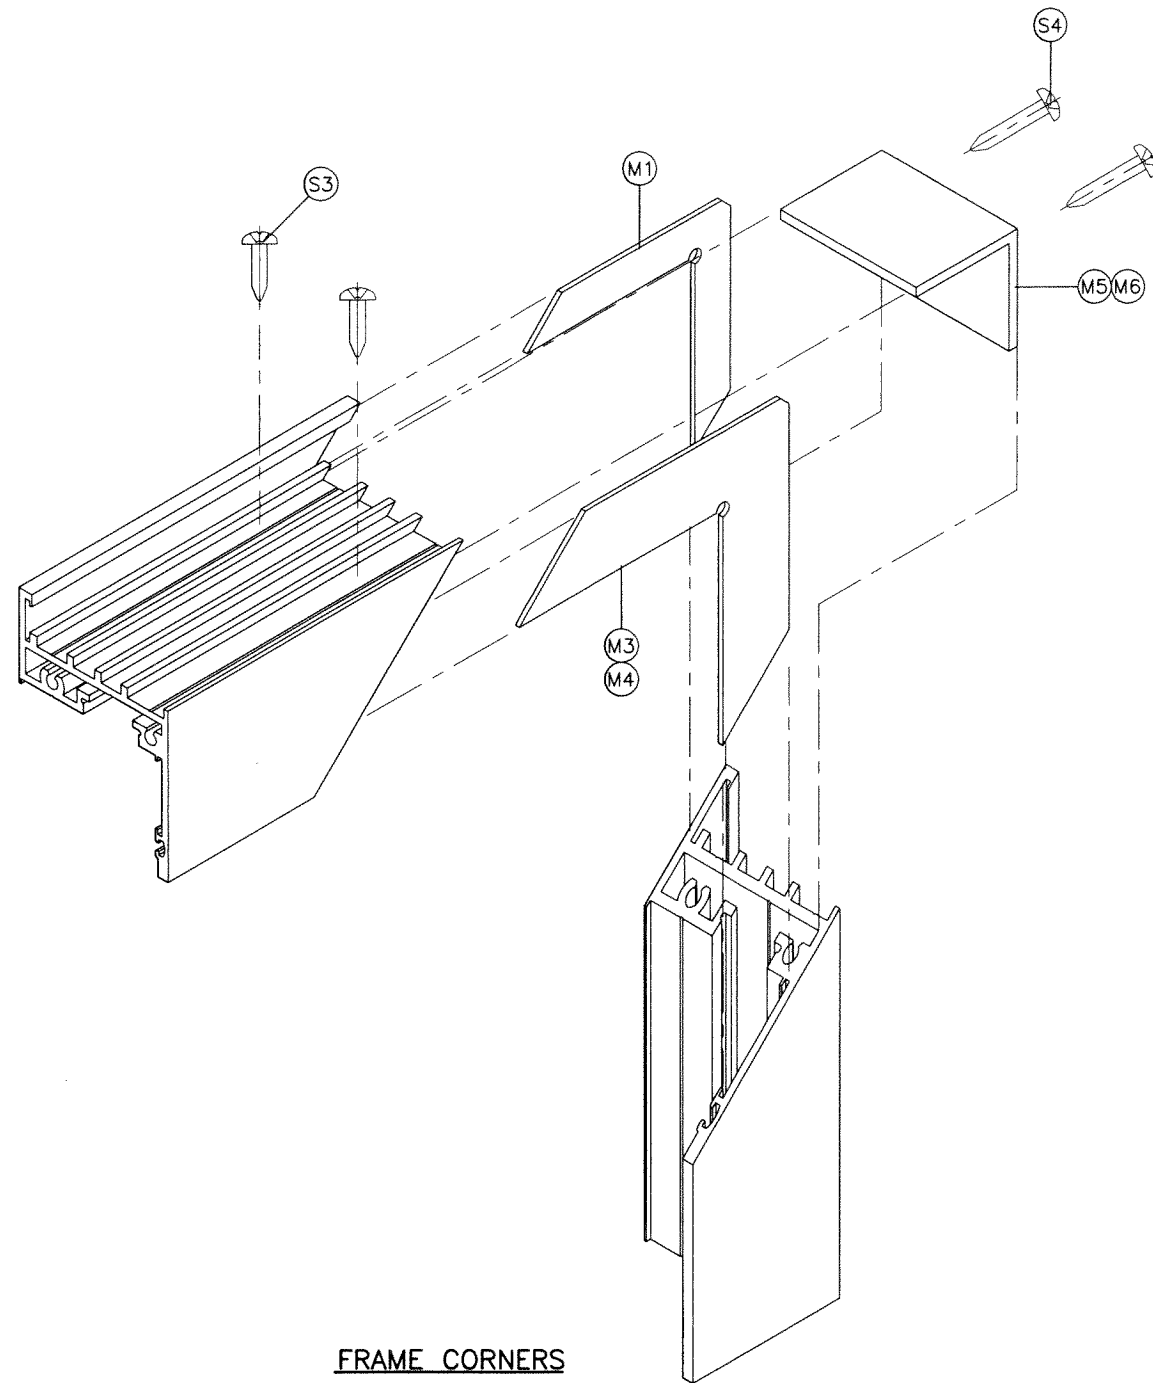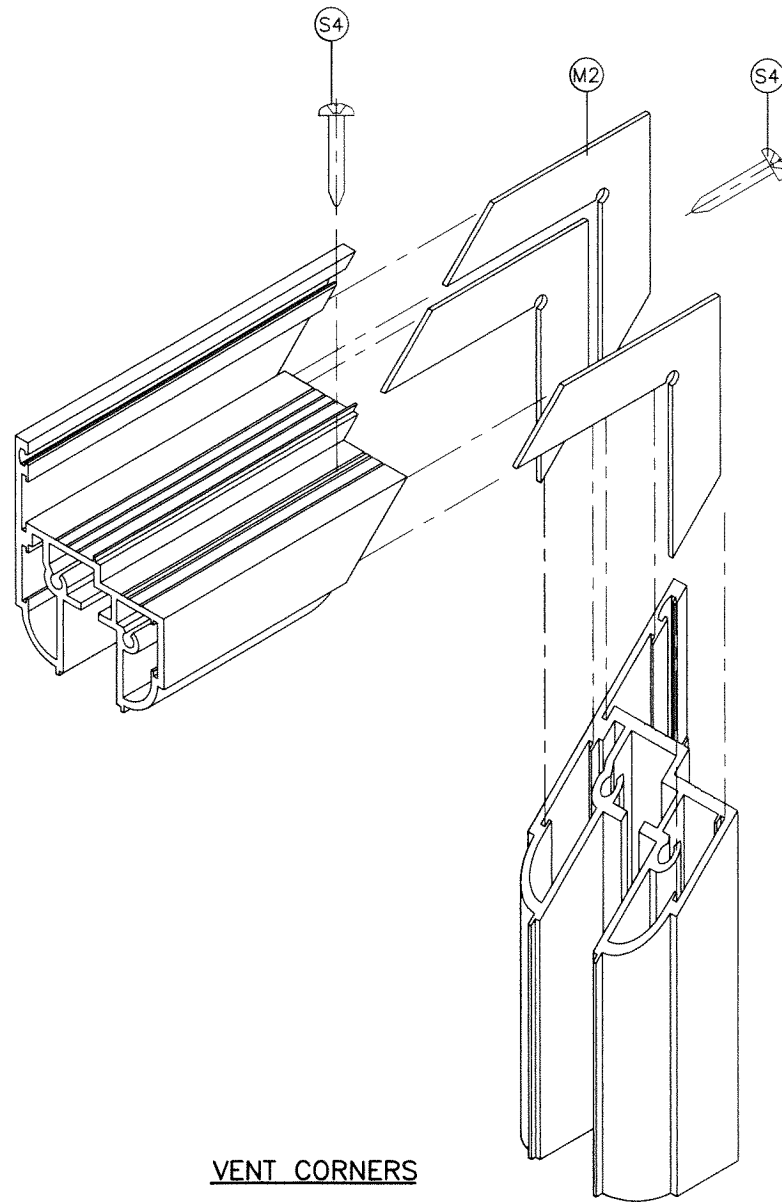

PRODUCT REVISED
 As complying with the Florida
 Building Code
 NOA-No. **23-0928.13**
 Expiration Date: **06/30/2025**
 By: *Manuel Perez*
 Miami-Dade Product Control

SEP 20 2020

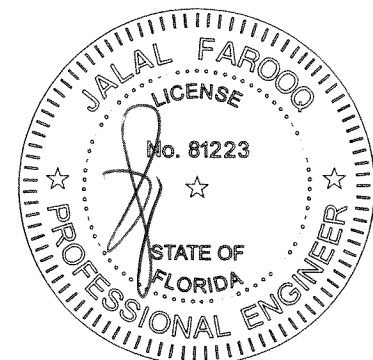

AL-FAROOQ CORPORATION
 ENGINEERS & PRODUCT DEVELOPMENT
 9360 SUNSET DRIVE, SUITE 220
 MIAMI, FLORIDA 33173
 TEL. (305) 264-8100 FAX. (305) 262-6978

af c
 (C.A.N. 3538)
 COMP-ANL\W05-13RC

SERIES HC200 ALUMINUM CASEMENT WDW. (L.M.I.)

TECNOGLASS, LLC
 3550 N.W. 49 STREET
 MIAMI, FL. 33142
 TEL. (305) 638-5151 FAX. (305) 638-5158

COMP-ANL\W05-13RC

| revisions: | | no | date | by | description |
|------------|----------|----|------|----|----------------------|
| E | 01.20.15 | | | | UPDATED TO 2014 FBC |
| F | 12.21.15 | | | | NO CHANGE THIS SHEET |
| G | 03.19.18 | | | | UPDATED TO 2017 FBC |
| H | 12.10.20 | | | | UPDATED TO 2020 FBC |
| I | 09.11.23 | | | | NO CHANGE THIS SHEET |

date: 03-15-05

scale: 1/2" = 1"

dr. by: TARIQ

chk. by:

drawing no.
W05-13

sheet 6 of 6