



DEPARTMENT OF REGULATORY AND ECONOMIC RESOURCES (RER)  
BOARD AND CODE ADMINISTRATION DIVISION  
**NOTICE OF ACCEPTANCE (NOA)**

MIAMI-DADE COUNTY  
PRODUCT CONTROL SECTION  
11805 SW 26 Street, Room 208  
Miami, Florida 33175-2474  
T (786) 315-2590 F (786) 315-2599  
[www.miamidade.gov/economy](http://www.miamidade.gov/economy)

**Dri-Design LLC**  
**12480 Superior Court, Suite # 1**  
**Holland, MI 49424**

**SCOPE:**

This NOA is being issued under the applicable rules and regulations governing the use of construction materials. The documentation submitted has been reviewed and accepted by Miami-Dade County RER-Product Control Section to be used in Miami Dade County and other areas where allowed by the Authority Having Jurisdiction (AHJ).

This NOA shall not be valid after the expiration date stated below. The Miami-Dade County Product Control Section (In Miami Dade County) and/or the AHJ (in areas other than Miami Dade County) reserve the right to have this product or material tested for quality assurance purposes. If this product or material fails to perform in the accepted manner, the manufacturer will incur the expense of such testing and the AHJ may immediately revoke, modify, or suspend the use of such product or material within their jurisdiction. RER reserves the right to revoke this acceptance if it is determined by Miami-Dade County Product Control Section that this product or material fails to meet the requirements of the applicable building code.

This product is approved as described herein and has been designed to comply with the Florida Building Code, including the High Velocity Hurricane Zone.

**DESCRIPTION: Dri-Design Aluminum Siding System**

**APPROVAL DOCUMENT:** Drawings titled "Dri-Design Aluminum Siding-.080" Aluminum 30" x 72" Panels", prepared by Dri-Design LLC, Sheets 1 through 16 of 16, dated 07/13/2009 and last revised on 06/20/2019, signed and sealed by Robert Nieminen, P.E., bearing the Miami-Dade County Product Control Revision stamp with the Notice of Acceptance number and expiration date by the Miami-Dade County Product Control Section.

**MISSILE IMPACT RATING: Large and Small Missile Impact Resistant**

**LABELING:** Each unit shall bear a permanent label with the manufacturer's name or logo, city, state, model/series, and following statement: "Miami-Dade County Product Control Approved", unless otherwise noted herein.

**RENEWAL** of this NOA shall be considered after a renewal application has been filed and there has been no change in the applicable building code negatively affecting the performance of this product.

**TERMINATION** of this NOA will occur after the expiration date or if there has been a revision or change in the materials, use, and/or manufacture of the product or process. Misuse of this NOA as an endorsement of any product, for sales, advertising or any other purposes shall automatically terminate this NOA. Failure to comply with any section of this NOA shall be cause for termination and removal of NOA.

**ADVERTISEMENT:** The NOA number preceded by the words Miami-Dade County, Florida, and followed by the expiration date may be displayed in advertising literature. If any portion of the NOA is displayed, then it shall be done in its entirety.

**INSPECTION:** A copy of this entire NOA shall be provided to the user by the manufacturer or its distributors and shall be available for inspection at the job site at the request of the Building Official.

This NOA **revises NOA # 19-0516.04** and consists of this page 1 and evidence pages E-1 and E-2, as well as approval document mentioned above.

The submitted documentation was reviewed by **Carlos M. Utrera, P.E.**



01/16/24

NOA No. 23-1127.10  
Expiration Date: November 18, 2024  
Approval Date: January 25, 2024  
Page 1

**NOTICE OF ACCEPTANCE: EVIDENCE SUBMITTED**

**1. Evidence submitted under previous approvals**

**A. DRAWINGS**

1. Drawings titled “.080” Aluminum 30” x 72” Panels”, sheets 1 through 16 of 16, dated 07/13/2009, with revision 1 dated 02/14/2012, prepared by Dri-Design LLC, signed and sealed by Robert Nieminen, P.E.

**B. TESTS “Submitted under NOA # 09-0915.13”**

1. Test reports on
  - 1) Air Infiltration Test, per FBC, TAS 202-94
  - 2) Uniform Static Air Pressure Test, Loading per FBC TAS 202-94
  - 3) Water Resistance Test, per FBC, TAS 202-94
  - 4) Cyclic Wind Pressure Loading per FBC, TAS 203-94
  - 5) Tensile Test per ASTM E8-08

along with marked-up drawings and installation diagram of Dri-Design Wall Panels, prepared by Architectural Testing, Inc, Test Report No. **93087.01-602-18**, dated 08/17/2009, signed and sealed by Joseph A. Reed, P.E.

**C. CALCULATIONS**

1. Anchor verification calculations prepared by Trinity ERD, dated 10/27/2014, signed and sealed by Robert Nieminen, P.E. **“Submitted under NOA # 09-0915.13”**
2. Anchor verification calculations prepared by Trinity ERD, dated 10/16/2009, signed and sealed by Jeremy T. DeWitt, P.E.

**D. QUALITY ASSURANCE**

1. Miami-Dade Department of Regulatory and Economic Resources (RER).

**E. MATERIAL CERTIFICATIONS**

1. None.

**F. STATEMENTS “Submitted under NOA # 11-1013.01”**

1. Statement letter of code conformance to 5<sup>th</sup> edition (2014) FBC and no financial interest issued by Trinity ERD, dated 10/27/2014, signed and sealed by Robert Nieminen, P.E.
2. Statement letter of code conformance to 2010 FBC, issued by Trinity ERD, dated 02/14/2012, signed and sealed by Jeremy T. DeWitt, P.E.
3. State of Michigan, Certificate of Amendment, dated May 6, 2011.



---

**Carlos M. Utrera, P.E.**  
**Product Control Examiner**  
**NOA No. 23-1127.10**  
**Expiration Date: November 18, 2024**  
**Approval Date: January 25, 2024**

**NOTICE OF ACCEPTANCE: EVIDENCE SUBMITTED**

**2. Evidence submitted under NOA # 19-0516.04 and new**

**A. DRAWINGS “Submitted under NOA # 19-0516.04”**

1. Drawings titled “Dri-Design Aluminum Siding-.080” Aluminum 30” x 72” Panels”, prepared by Dri-Design LLC, Sheets 1 through 16 of 16, dated 07/13/2009 and last revised on 06/20/2019, signed and sealed by Robert Nieminen, P.E.

**B. TESTS**

1. None.

**C. CALCULATIONS**

1. None

**D. QUALITY ASSURANCE**

1. Miami-Dade Department of Regulatory and Economic Resources (RER).

**E. MATERIAL CERTIFICATIONS**

1. None.

**F. STATEMENTS**

1. Statement letter of code conformance to the 7<sup>th</sup> edition (2020) and 8<sup>th</sup> edition (2023) of the FBC and of no financial interest, issued by Nemo etc., dated 11/15/2023, signed and sealed by Robert Nieminen, P.E.

***“Submitted under NOA # 19-0516.04”***

2. Statement letter of code conformance to the 6<sup>th</sup> edition (2017) of the FBC and of no financial interest, issued by Nemo etc., dated 06/20/2019, signed and sealed by Robert Nieminen, P.E.



---

**Carlos M. Utrera, P.E.**  
**Product Control Examiner**  
**NOA No. 23-1127.10**  
**Expiration Date: November 18, 2024**  
**Approval Date: January 25, 2024**

**PRODUCT REVISED**  
as complying with the Florida  
Building Code

NOA-No. 23-1127.10

Expiration Date 11/18/2024

By *[Signature]*  
Miami-Dade Product Control


**PRODUCT REVISED**

as complying with the Florida  
Building Code

Acceptance No. 19-0516.04

Expiration Date NOV 18, 2024

By *[Signature]*  
Miami-Dade Product Control

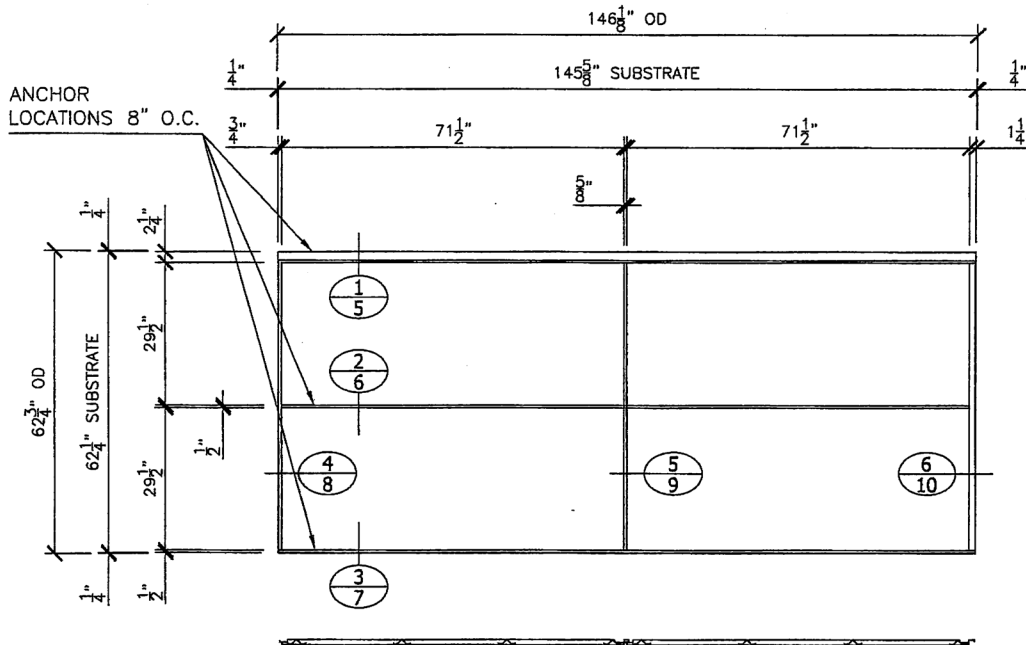

MATERIAL:

.080" ALUMINUM 3003 H14

TESTS PERFORMED:

TAS 202 (WATER INFILTRATION)

DESIGN PRESSURE:

+61.0 / -80.0 PSF

LARGE MISSILE IMPACT RESISTANT:

SHALL BE INSTALLED OVER 5/8"  
PLYWOOD W/ TYVEK COMMERCIAL GRADE WEATHER BARRIER  
ON 2"x4" WOOD STUDS SPACED AT 16" O.C.

AVERAGE YIELD / TENSILE STRENGTH PER TEST REPORT 93087.01-602-18				
YIELD STRENGTH	PEAK LOAD	TENSILE STRENGTH	ELONGATION	AREA REDUCTION
18,200 psi	806 lb	20,887 psi	14.9%	14.7%

SHEET 1 OF 16



**NEMO/etc.**


ENGINEER | EVALUATE | TEST | CONSULT | CERTIFY

353 Christian Street, Unit #13  
Oxford, CT 06478

TEL: 203 262 9245  
FAX: 203 262 9243  
WWW.NEMOETC.COM

Drawn by:

Eric Miller

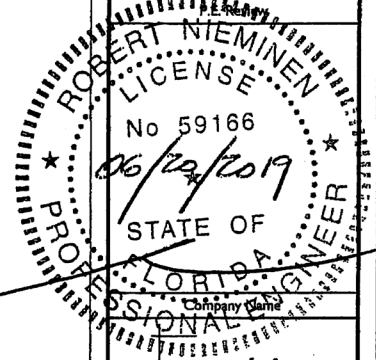

12480 Superior Court Suite #1  
Holland, Michigan 49424

Doug Zeeff  
Vice President of Operations  
Phone: 616-355-2970  
Fax: 616-355-2972  
www.dri-design.com

Rev #	Description	Date
1	REVISED PER MIAMI-DADE COMMENTS	02/14/2012
2	REVISED PER MIAMI-DADE COMMENTS	06/20/2019

Title:

DRI-DESIGN ALUMINUM SIDING  
NOA No. 14-0731.08  
.080" ALUMINUM  
30' x 72' PANELS

Drawing:

ALUMINUM SIDING

Date:

6/20/2019

Scale:

NOT TO SCALE

**PRODUCT REVISED**  
as complying with the Florida  
Building Code

NOA-No. 23-1127.10

Expiration Date 11/18/2024


By [Signature]  
Miami-Dade Product Control

**PRODUCT REVISED**  
as complying with the Florida  
Building Code

Acceptance No. 19-0516.04

Expiration Date 11/18/2024

By [Signature]  
Miami-Dade Product Control

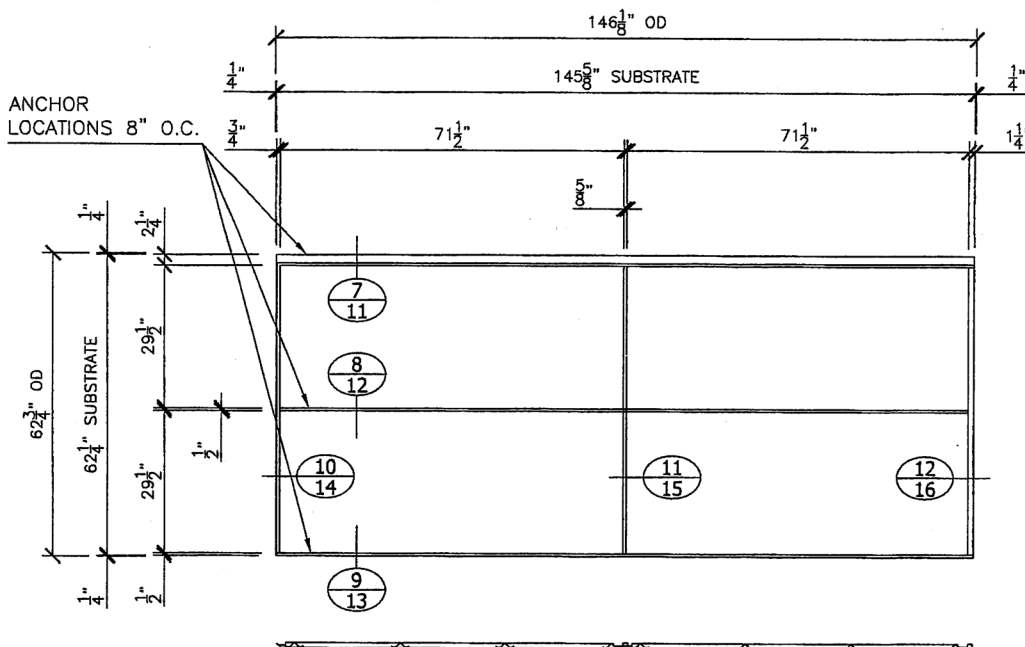

**MATERIAL:**

.080" ALUMINUM 3003 H14

**TESTS PERFORMED:**

TAS 203

TAS 202 (STRUCTURAL LOADS)

**DESIGN PRESSURE:**

+61.0 / -80.0 PSF

**LARGE MISSILE IMPACT RESISTANT:**

SHALL BE INSTALLED OVER 5/8"

PLYWOOD W/ TYVEK COMMERCIAL GRADE WEATHER BARRIER  
ON 2"x4" WOOD STUDS SPACED AT 16" O.C.

AVERAGE YIELD / TENSILE STRENGTH PER TEST REPORT 93087.01-602-18				
YIELD STRENGTH	PEAK LOAD	TENSILE STRENGTH	ELONGATION	AREA REDUCTION
18,200 psi	806 lb	20,887 psi	14.9%	14.7%

SHEET 2 OF 16



**NEMO/etc.**

ENGINEER | EVALUATE | TEST | CONSULT | CERTIFY

353 Christian Street, Unit #13  
Oxford, CT 06478


TEL: 203 262 9245

FAX: 203 262 9243

WWW.NEMOETC.COM

Drawn by:

Eric Miller

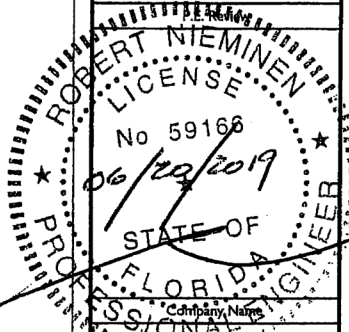

12480 Superior Court Suite #1  
Holland, Michigan 49424

Doug Zeeff

Vice President of Operations

Phone: 616-355-2970

Fax: 616-355-2972

www.dri-design.com

Rev #	Description	Date
1	REVISED PER MIAMI-DADE COMMENTS	02/14/2012
2	REVISED PER MIAMI-DADE COMMENTS	06/20/2019

**Title:**

DRI-DESIGN ALUMINUM SIDING

NOA No. 14-0731.08

.080" ALUMINUM

30" x 72" PANELS

Drawing:

ALUMINUM SIDING

Date:

6/20/2019

Scale:



NOT TO SCALE

**PRODUCT REVISED**  
as complying with the Florida  
Building Code

NOA-No. 23-1127.10

Expiration Date 11/18/2024

By *[Signature]*  
Miami-Dade Product Control

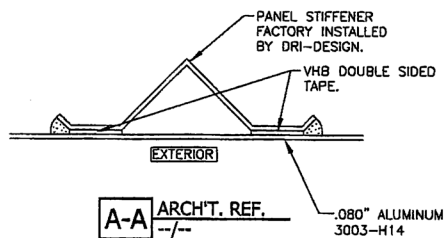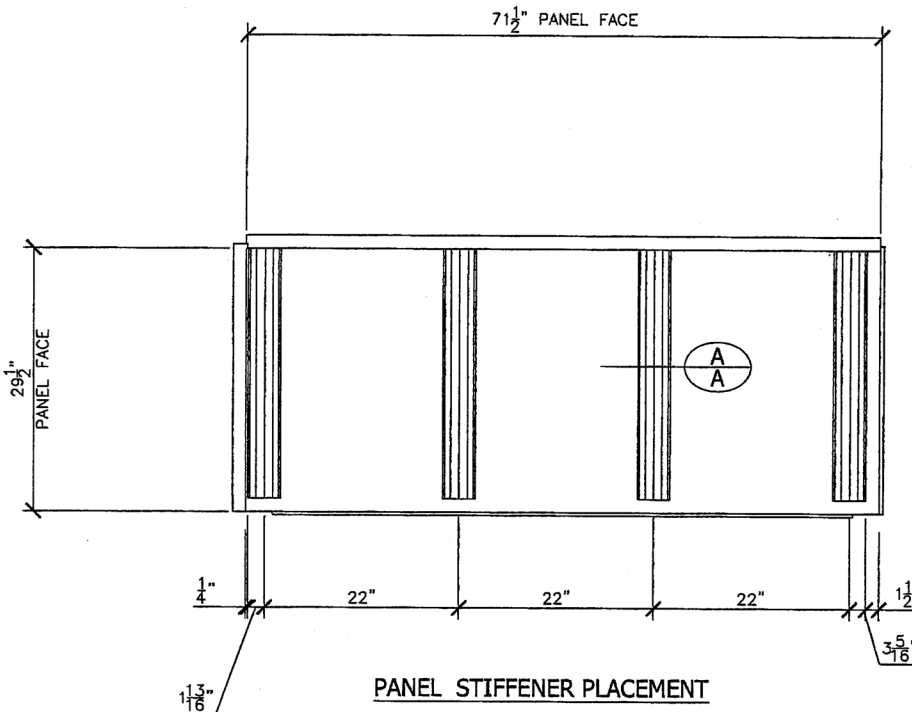


**PRODUCT REVISED**  
as complying with the Florida  
Building Code  
Acceptance No. 19-0516.04  
Expiration Date 11/18/2024  
*[Signature]*  
Miami-Dade Product Control

**NEMO|etc.**  
ENGINEER | EVALUATE | TEST | CONSULT | CERTIFY

353 Christian Street, Unit #13  
Oxford, CT 06478

TEL: 203 262 9245  
FAX: 203 262 9243  
WWW.NEMOETC.COM

Drawn by:

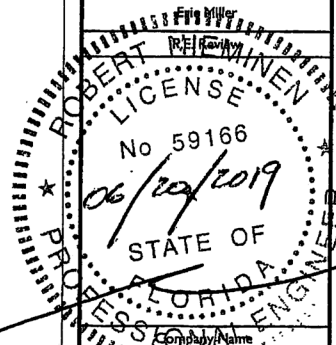

**dri-design®**  
WALL PANEL SYSTEM

12480 Superior Court Suite #1  
Holland, Michigan 49424

Doug Zeef  
Vice President of Operations  
Phone: 616-355-2970  
Fax: 616-355-2972  
www.dri-design.com

Rev #	Description	Date
1	REVISED PER MIAMI-DADE COMMENTS	02/14/2012
2	REVISED PER MIAMI-DADE COMMENTS	06/20/2019

Title:  
DRI-DESIGN ALUMINUM SIDING  
NOA No. 14-0731.08  
.080" ALUMINUM  
30" x 72" PANELS


Drawing:  
ALUMINUM SIDING  
Date:  
6/20/2019  
Scale:  
NOT TO SCALE



**PRODUCT REVISED**  
as complying with the Florida  
Building Code  
NOA-No. 23-1127.10

Expiration Date 11/18/2024

By [Signature]  
Miami-Dade Product Control

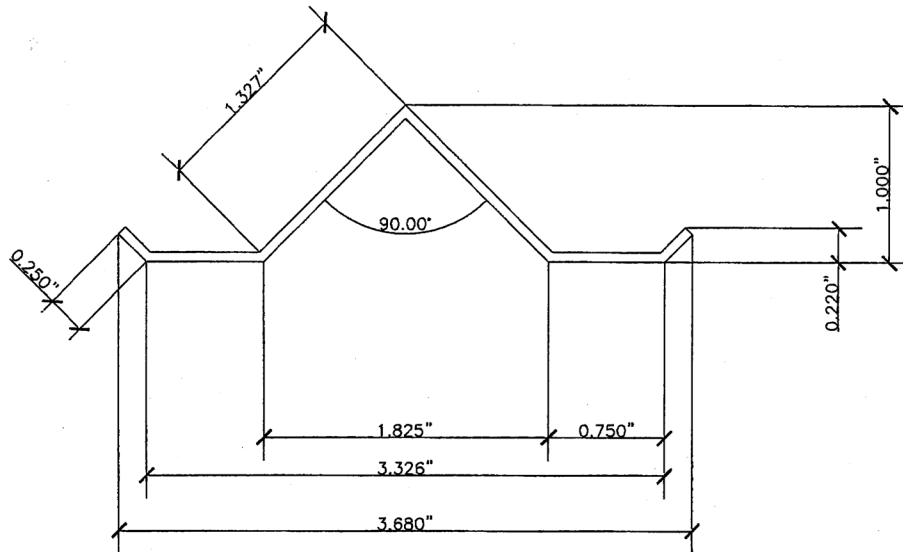

WALL THICKNESS = .062" TYPICAL  
ALLOY = 6063  
TEMPER = T5  
MATERIAL = ALUMINUM

## STIFFENER PROFILE

**PRODUCT REVISED**  
as complying with the Florida  
Building Code  
Acceptance No. 19-DS16.04  
Expiration Date 11/18/2024  
By [Signature]  
Miami-Dade Product Control

SHEET 4 OF 16




**NEMO|etc.**

ENGINEER | EVALUATE | TEST | CONSULT | CERTIFY

353 Christian Street, Unit #13  
Oxford, CT 06478

TEL: 203 262 9245  
FAX: 203 262 9243  
WWW.NEMOETC.COM

Drawn by:

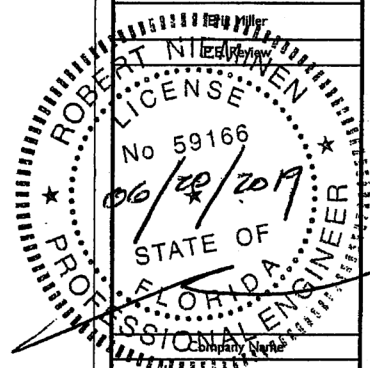

12480 Superior Court Suite #1  
Holland, Michigan 49424

Doug Zeeff  
Vice President of Operations  
Phone: 616-355-2970  
Fax: 616-355-2972  
www.dri-design.com

Rev #	Description	Date
1	REVISED PER MIAMI-DADE COMMENTS	02/14/2012
2	REVISED PER MIAMI-DADE COMMENTS	06/20/2019

Title:

DRI-DESIGN ALUMINUM SIDING  
NOA No. 14-0731.08  
.080" ALUMINUM  
30" x 72" PANELS

Drawing:

ALUMINUM SIDING

Date:

6/20/2019

Scale:

NOT TO SCALE

NOT TO SCALE



**PRODUCT REVISED**  
as complying with the Florida  
Building Code


NOA-No. 23-1127.10

Expiration Date 11/18/2024

By *R. H. Hines*  
Miami-Dade Product Control

(F) #10 x 1 1/2" FASTENER WITH  
7/8" x 5/32" WASHER @ 8" O.C.

**PRODUCT REVISED**  
as complying with the Florida  
Building Code  
Acceptance No. 19-0516.04  
Expiration Date 11/18/2024  
*Iskyll. Chander*  
Miami-Dade Product Control

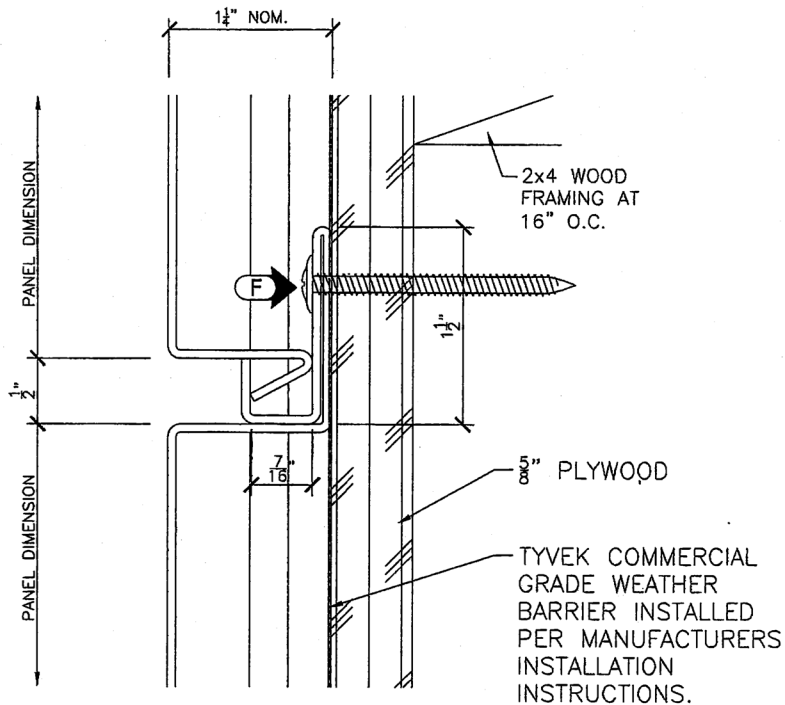

NOTE:  
FASTENERS MUST BE STAINLESS  
STEEL, FBC SECTION 2003.8.1.1.

2

SHEET 6 OF 16




**NEMO/etc.**

ENGINEER | EVALUATE | TEST | CONSULT | CERTIFY

353 Christian Street, Unit #13  
Oxford, CT 06478

TEL: 203 262 9245  
FAX: 203 262 9243  
WWW.NEMOETC.COM

Drawn by:

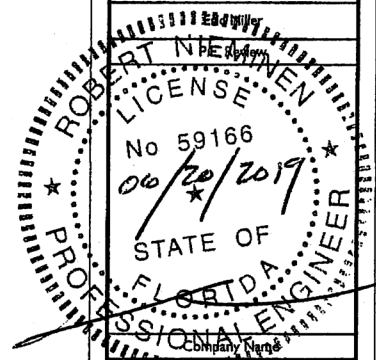

12480 Superior Court Suite #1  
Holland, Michigan 49424

Doug Zeiff  
Vice President of Operations  
Phone: 616-355-2970  
Fax: 616-355-2972  
www.dri-design.com

Rev #	Description	Date
1	REVISED PER MIAMI-DADE COMMENTS	02/14/2012
2	REVISED PER MIAMI-DADE COMMENTS	04/20/2019

Title:  
DRI-DESIGN ALUMINUM SIDING  
NOA No. 14-0731.08  
.080" ALUMINUM  
30" x 72" PANELS

Drawing:  
ALUMINUM SIDING

Date:  
6/20/2019

Scale:  
NOT TO SCALE

**PRODUCT REVISED**as complying with the Florida  
Building Code

NOA-No. 23-1127.10

Expiration Date 11/18/2024


By *[Signature]*

Miami-Dade Product Control

**PRODUCT REVISED**as complying with the Florida  
Building Code

Acceptance No 17-0516-04

Expiration Date 11/18/2024

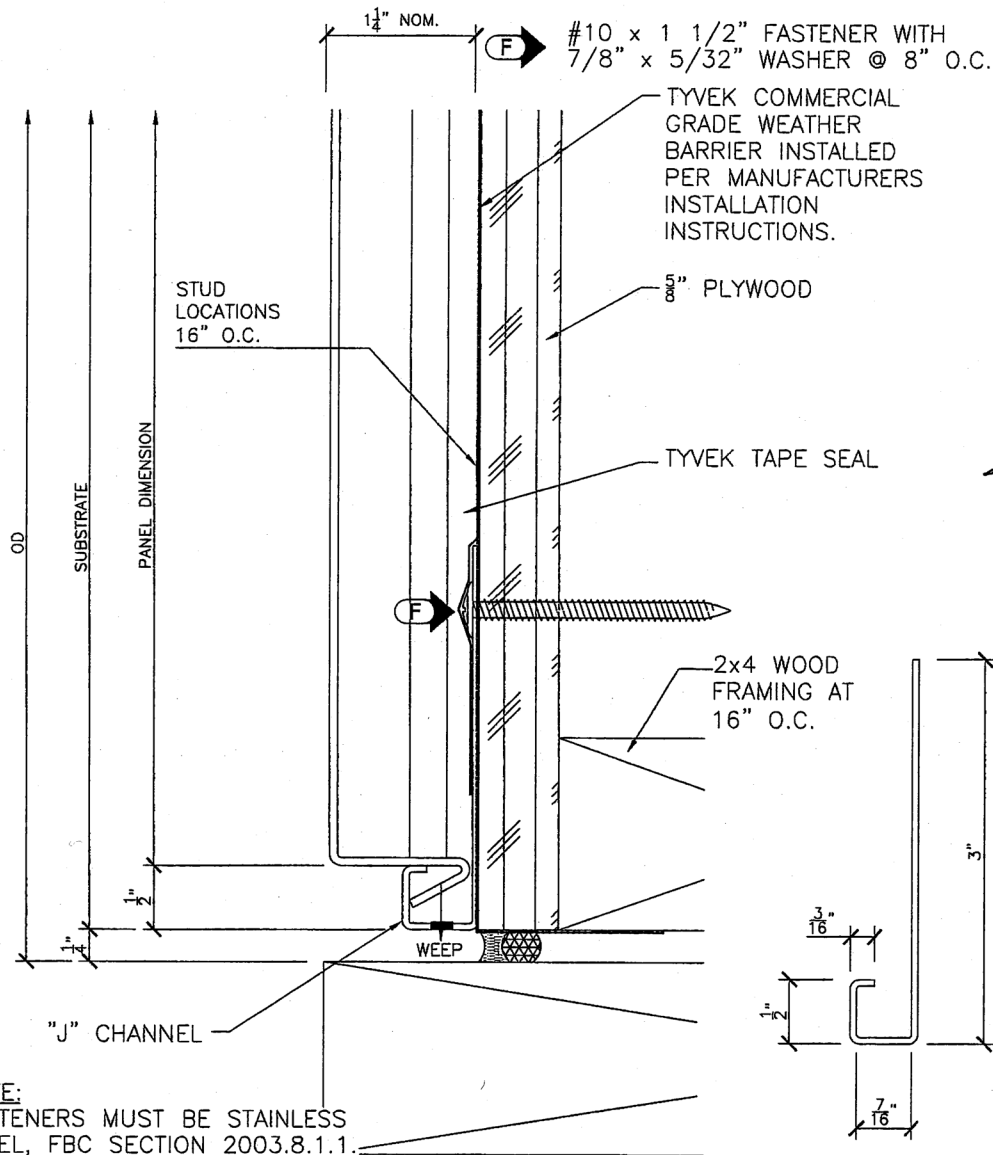
*Isang I. Chan*  
Miami-Dade Product Control

3

SHEET 7 OF 16

**NEMO/etc.**

ENGINEER | EVALUATE | TEST | CONSULT | CERTIFY

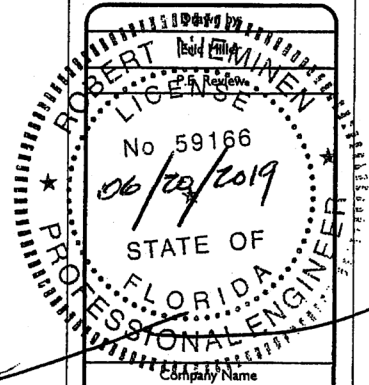353 Christian Street, Unit #13  
Oxford, CT 06478TEL: 203 262 9245  
FAX: 203 262 9243  
WWW.NEMOETC.COM12480 Superior Court Suite #1  
Holland, Michigan 49424Doug Zeeff  
Vice President of Operations  
Phone: 616-355-2970  
Fax: 616-355-2972  
www.dri-design.com

Rev #	Description	Date
1	REVISED PER MIAMI-DADE COMMENTS	02/14/2012
2	REVISED PER MIAMI-DADE COMMENTS	06/20/2019

## Title:

DRI-DESIGN ALUMINUM SIDING  
NOA No. 14-0731.08  
.080" ALUMINUM  
30" x 72" PANELS

Drawing:

ALUMINUM SIDING

Date:

6/20/2019

Scale:

NOT TO SCALE


**PRODUCT REVISED**  
as complying with the Florida  
Building Code  
NOA-No. 23-1127.10

Expiration Date 11/18/2024

By [Signature]  
Miami-Dade Product Control

**PRODUCT REVISED**  
as complying with the Florida  
Building Code  
Acceptance No. 19-0516.04  
Expiration Date 11/18/2024

[Signature]  
Miami-Dade Product Control

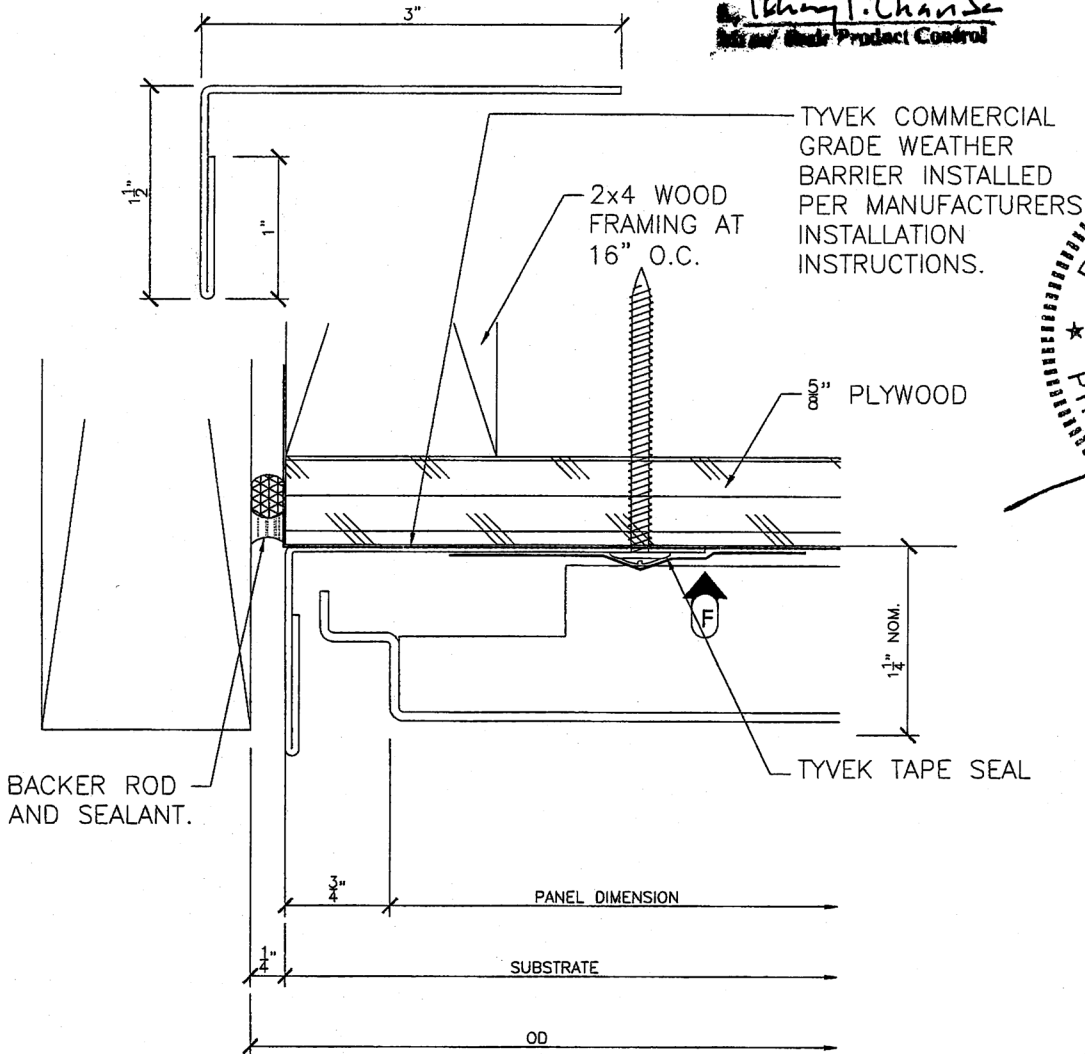

(F) #10 x 1 1/2" FASTENER WITH 7/8" x 5/32" WASHER @ 8" O.C.

NOTE:  
FASTENERS MUST BE STAINLESS  
STEEL, FBC SECTION 2003.8.1.1.

4

SHEET 8 OF 16




**NEMO/etc.**

ENGINEER | EVALUATE | TEST | CONSULT | CERTIFY

353 Christian Street, Unit #13  
Oxford, CT 06478

TEL: 203 262 9245  
FAX: 203 262 9243  
WWW.NEMOETC.COM

Drawn by:

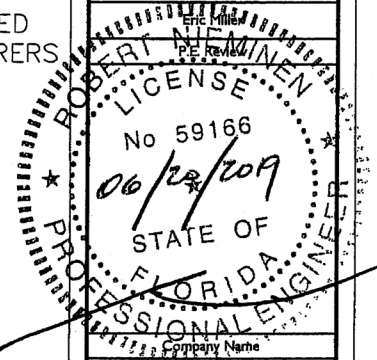

12480 Superior Court Suite #1  
Holland, Michigan 49424

Doug Zeeff  
Vice President of Operations  
Phone: 616-355-2970  
Fax: 616-355-2972  
www.dri-design.com

Rev #	Description	Date
1	REVISED PER MIAMI-DADE COMMENTS	02/14/2012
2	REVISED PER MIAMI-DADE COMMENTS	06/20/2019

Title:

DRI-DESIGN ALUMINUM SIDING  
NOA No. 14-0731.08  
.080" ALUMINUM  
30" x 72" PANELS

Drawing:

ALUMINUM SIDING

Date:

6/20/2019

Scale:

NOT TO SCALE


**PRODUCT REVISED**  
as complying with the Florida  
Building Code  
NOA-No. 23-1127.10

Expiration Date 11/18/2024

By [Signature]  
Miami-Dade Product Control

➔ #10 x 1 1/2" FASTENER WITH  
7/8" x 5/32" WASHER @ 8" O.C.

**PRODUCT REVISED**  
as complying with the Florida  
Building Code  
Acceptance No 19-0516.04  
Expiration Date 11/18/2024  
[Signature]  
Miami-Dade Product Control

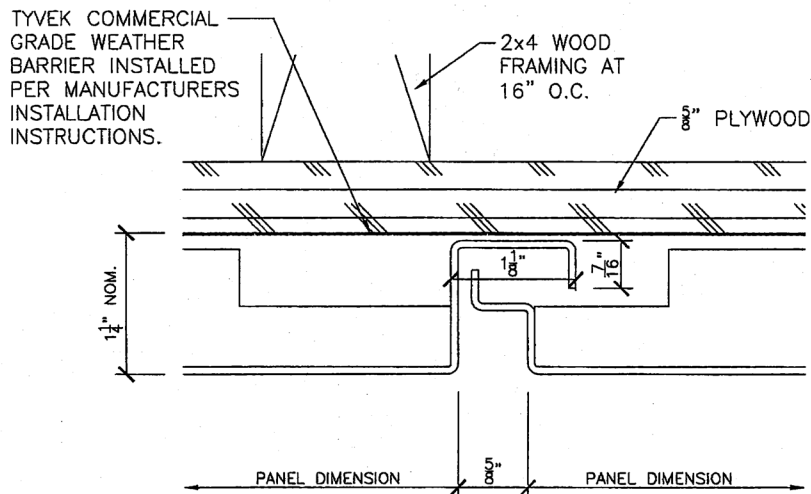

NOTE:  
FASTENERS MUST BE STAINLESS  
STEEL, FBC SECTION 2003.8.1.1.

5

SHEET 9 OF 16




**NEMO|etc.**

ENGINEER | EVALUATE | TEST | CONSULT | CERTIFY

353 Christian Street, Unit #13  
Oxford, CT 06478

TEL: 203 262 9245  
FAX: 203 262 9243  
WWW.NEMOETC.COM

Drawn by:

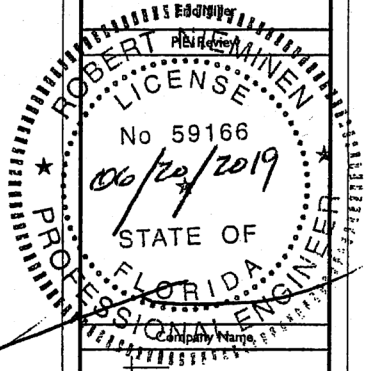

12480 Superior Court Suite #1  
Holland, Michigan 49424

Doug Zeeff  
Vice President of Operations  
Phone: 616-355-2970  
Fax: 616-355-2972  
www.dri-design.com

Rev #	Description	Date
1	REVISED PER MIAMI-DADE COMMENTS	03/14/2012
2	REVISED PER MIAMI-DADE COMMENTS	06/20/2019

Title:

DRI-DESIGN ALUMINUM SIDING  
NOA No. 14-0731.08  
.080" ALUMINUM  
30" x 72" PANELS

Drawing:

ALUMINUM SIDING

Date:

6/20/2019

Scale:


NOT TO SCALE

**PRODUCT REVISED**  
as complying with the Florida  
Building Code  
NOA-No. 23-1127.10

Expiration Date 11/18/2024

By *[Signature]*  
Miami-Dade Product Control

(F) #10 x 1 1/2" FASTENER WITH  
7/8" x 5/32" WASHER @ 8" O.C.

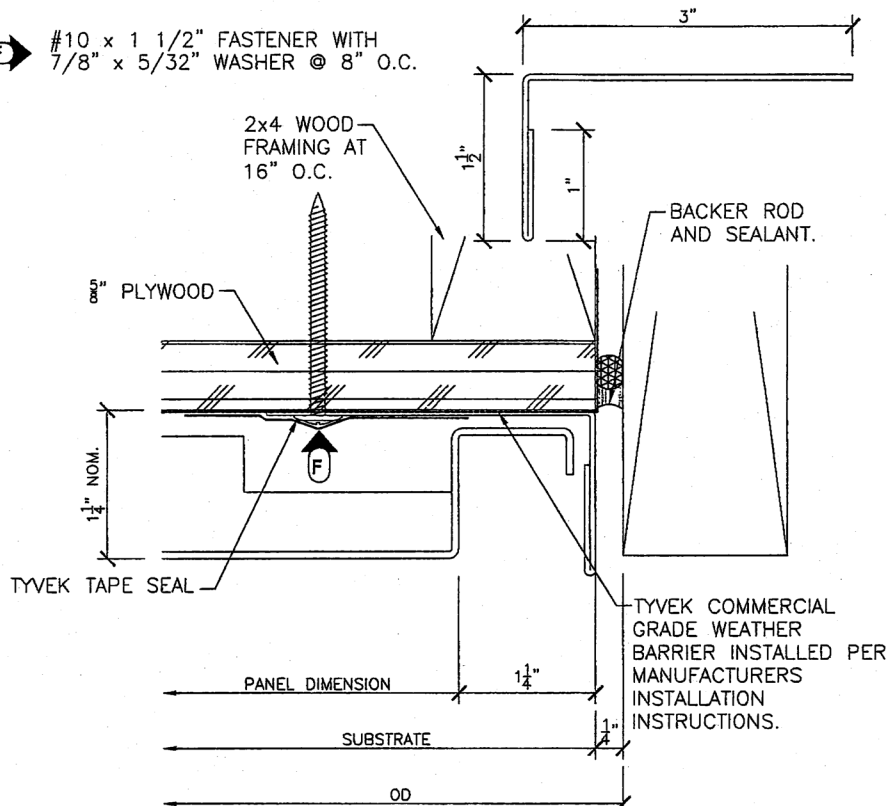

NOTE:  
FASTENERS MUST BE STAINLESS  
STEEL, FBC SECTION 2003.8.1.1.

6

**PRODUCT REVISED**  
as complying with the Florida  
Building Code  
Acceptance No. 19-0516.04  
Expiration Date 11/18/2024  
*[Signature]*  
Miami-Dade Product Control




**NEMO/etc.**

ENGINEER | EVALUATE | TEST | CONSULT | CERTIFY

353 Christian Street, Unit #13  
Oxford, CT 06478

TEL: 203 262 9245  
FAX: 203 262 9243  
WWW.NEMOETC.COM

Drawn by:

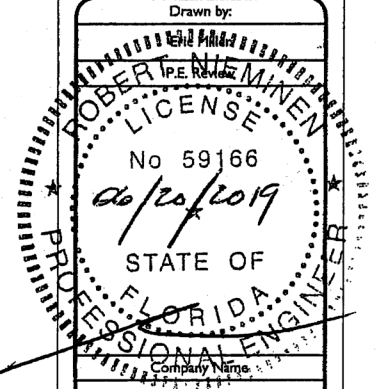

**dri-design®**  
WALL PANEL SYSTEM

12480 Superior Court Suite #1  
Holland, Michigan 49424

Doug Zeeff  
Vice President of Operations  
Phone: 616-355-2970  
Fax: 616-355-2972  
www.dri-design.com

Rev #	Description	Date
1	REVISED PER MIAMI-DADE COMMENTS	02/14/2012
2	REVISED PER MIAMI-DADE COMMENTS	04/20/2019

Title:

DRI-DESIGN ALUMINUM SIDING  
NOA No. 14-0731.08  
.080" ALUMINUM  
30" x 72" PANELS

Drawing:

ALUMINUM SIDING

Date:

6/20/2019

Scale:

NOT TO SCALE

SHEET 10 OF 16


**PRODUCT REVISED**  
as complying with the Florida  
Building Code

NOA-No. 23-1127.10

Expiration Date 11/18/2024

By [Signature]  
Miami-Dade Product Control

(F) #10 x 1 1/2" FASTENER WITH  
7/8" x 5/32" WASHER @ 8" O.C.

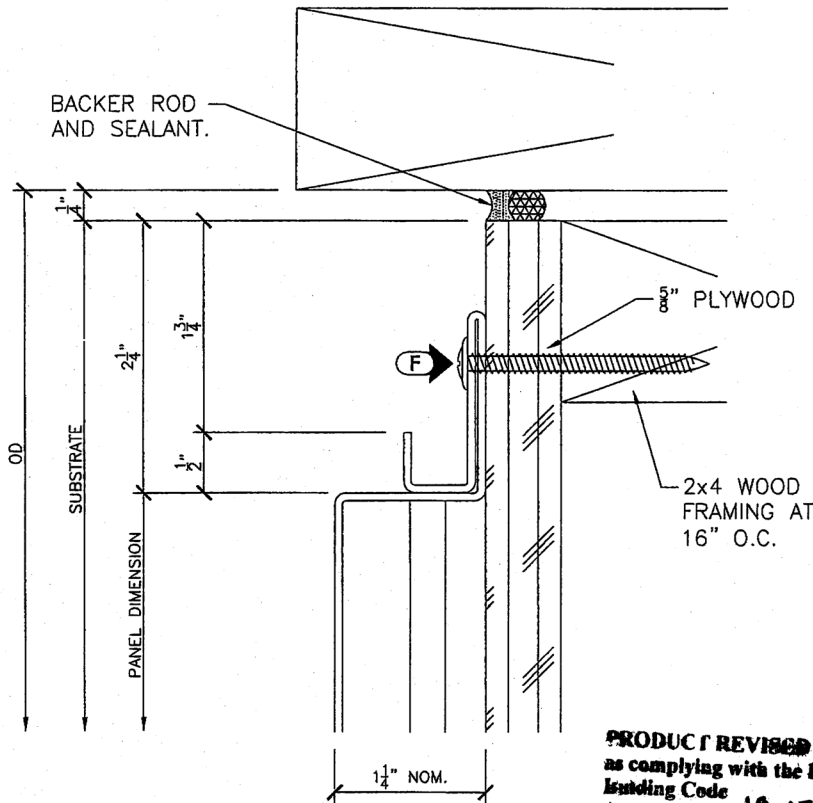

NOTE:  
FASTENERS MUST BE STAINLESS  
STEEL, FBC SECTION 2003.8.1.1.

7

**PRODUCT REVISED**  
as complying with the Florida  
Building Code  
Acceptance No. 19-0516.04  
Expiration Date 11/18/2024  
[Signature]  
Miami-Dade Product Control




**NEMO/etc.**

ENGINEER | EVALUATE | TEST | CONSULT | CERTIFY

353 Christian Street, Unit #13  
Oxford, CT 06478

TEL: 203 262 9245  
FAX: 203 262 9243  
WWW.NEMOETC.COM

Drawn by:

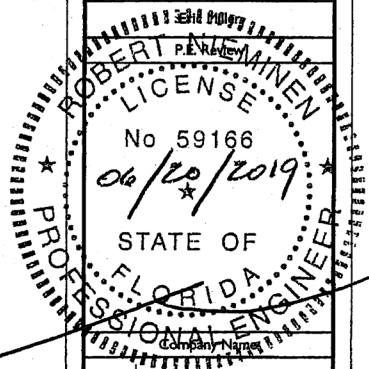

12480 Superior Court Suite #1  
Holland, Michigan 49424

Doug Zeeff  
Vice President of Operations  
Phone: 616-355-2970  
Fax: 616-355-2972  
www.dri-design.com

Rev #	Description	Date
1	REVISED PER MIAMI-DADE COMMENTS	02/14/2012
2	REVISED PER MIAMI-DADE COMMENTS	04/28/2019

Title:  
DRI-DESIGN ALUMINUM SIDING  
NOA No. 14-0731.08  
.080" ALUMINUM  
30" x 72" PANELS

Drawing:  
ALUMINUM SIDING

Date:  
6/20/2019

Scale:  
NOT TO SCALE

SHEET 11 OF 16




**PRODUCT REVISED**  
as complying with the Florida  
Building Code

NOA-No. 23-1127.10

Expiration Date 11/18/2024

By *[Signature]*  
Miami-Dade Product Control

(F) #10 x 1 1/2" FASTENER WITH  
7/8" x 5/32" WASHER @ 8" O.C.

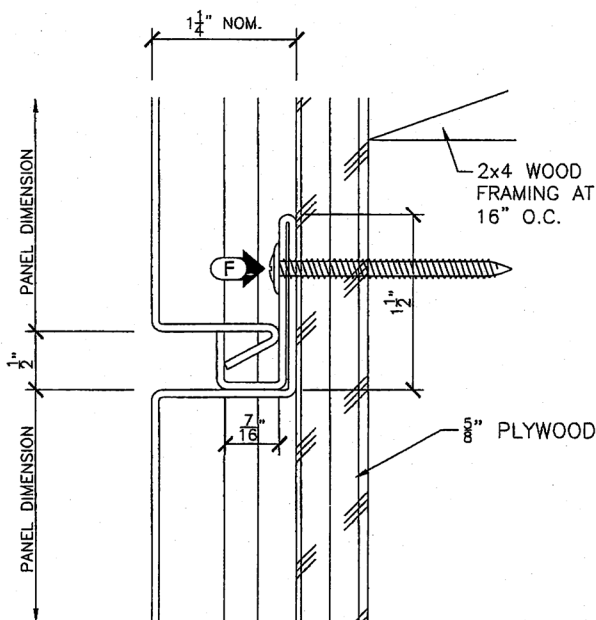

NOTE:  
FASTENERS MUST BE STAINLESS  
STEEL, FBC SECTION 2003.8.1.1.

8

SHEET 12 OF 16




**NEMO|etc.**

ENGINEER | EVALUATE | TEST | CONSULT | CERTIFY

353 Christian Street, Unit #13  
Oxford, CT 06478

TEL: 203 262 9245  
FAX: 203 262 9243  
WWW.NEMOETC.COM

Drawn by:

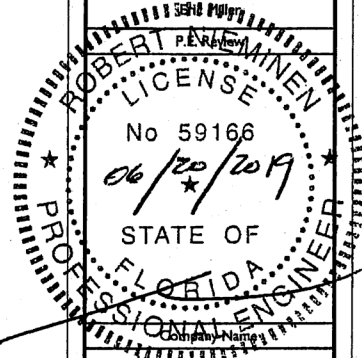

12480 Superior Court Suite #1  
Holland, Michigan 49424

Doug Zeeff  
Vice President of Operations  
Phone: 616-355-2970  
Fax: 616-355-2972  
www.dri-design.com

Rev #	Description	Date
1	REVISED PER MIAMI-DADE COMMENTS	03/14/2012
2	REVISED PER MIAMI-DADE COMMENTS	06/20/2019

Title:

DRI-DESIGN ALUMINUM SIDING  
NOA No. 14-0731.08  
.080" ALUMINUM  
30" x 72" PANELS

Drawing:  
ALUMINUM SIDING

Date:  
6/20/2019


Scale:  
NOT TO SCALE

**PRODUCT REVISED**  
as complying with the Florida  
Building Code  
NOA-No. 23-1127.10

Expiration Date 11/18/2024

By *[Signature]*  
Miami-Dade Product Control

(F) #10 x 1 1/2" FASTENER WITH  
7/8" x 5/32" WASHER @ 8" O.C.

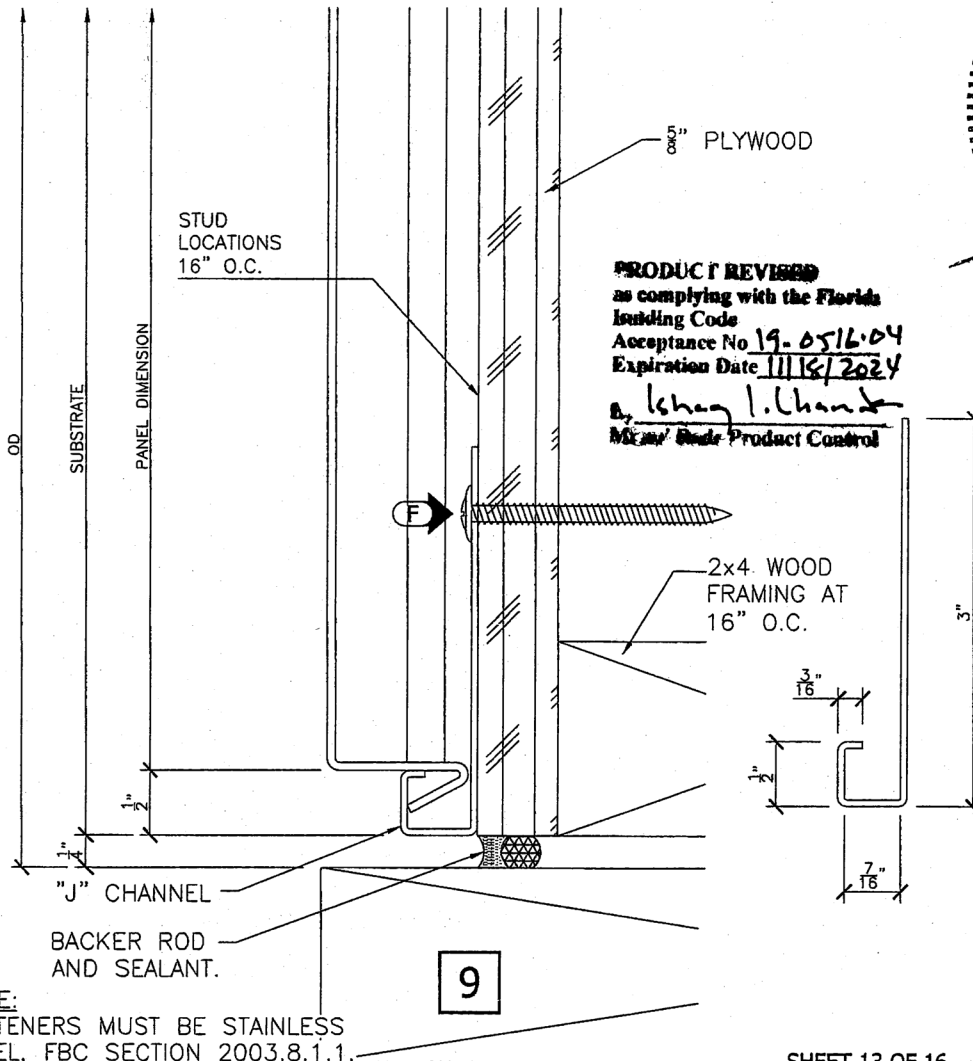

NOTE:  
FASTENERS MUST BE STAINLESS  
STEEL, FBC SECTION 2003.8.1.1.

SHEET 13 OF 16



**NEMO|etc.**

ENGINEER | EVALUATE | TEST | CONSULT | CERTIFY


353 Christian Street, Unit #13  
Oxford, CT 06478

TEL: 203 262 9245  
FAX: 203 262 9243  
WWW.NEMOETC.COM

Drawn by:

Eric Miller

P.E. Review

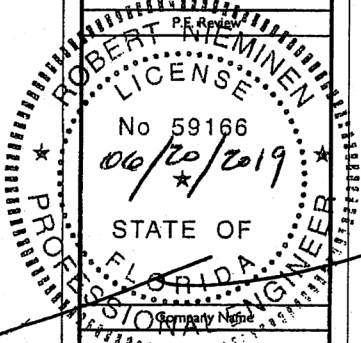

12480 Superior Court Suite #1  
Holland, Michigan 49424

Doug Zeef  
Vice President of Operations  
Phone: 616-355-2970  
Fax: 616-355-2972  
www.dri-design.com

Rev #	Description	Date
1	REVISED PER MIAMI-DADE COMMENTS	02/14/2012
2	REVISED PER MIAMI-DADE COMMENTS	04/20/2019

Title:  
DRI-DESIGN ALUMINUM SIDING  
NOA No. 14-0731.08  
.080" ALUMINUM  
30" x 72" PANELS

Drawing:  
ALUMINUM SIDING

Date:  
6/20/2019

Scale:  
NOT TO SCALE


**PRODUCT REVISED**  
as complying with the Florida  
Building Code

NOA-No. 23-1127.10

Expiration Date 11/18/2024

By *[Signature]*  
Miami-Dade Product Control

(F) #10 x 1 1/2" FASTENER WITH  
7/8" x 5/32" WASHER @ 8" O.C.

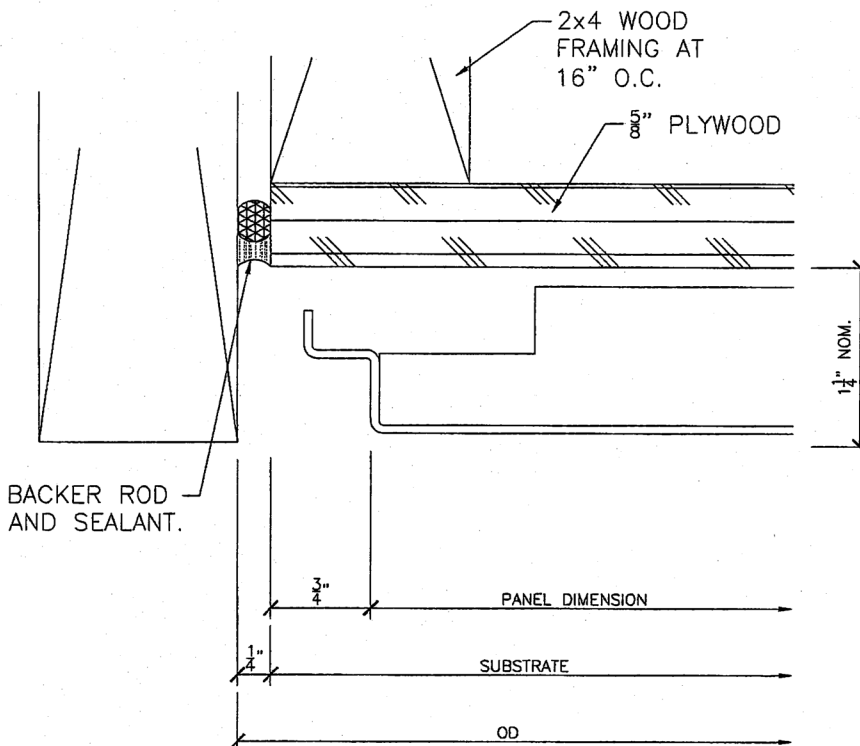

NOTE:  
FASTENERS MUST BE STAINLESS  
STEEL, FBC SECTION 2003.8.1.1.

10

**PRODUCT REVISED**  
as complying with the Florida  
Building Code  
Acceptance No 19-0516.04  
Expiration Date 11/18/2024

*[Signature]*  
Miami-Dade Product Control

SHEET 14 OF 16



**NEMO|etc.**

ENGINEER | EVALUATE | TEST | CONSULT | CERTIFY


353 Christian Street, Unit #13  
Oxford, CT 06478

TEL: 203 262 9245  
FAX: 203 262 9243  
WWW.NEMOETC.COM

Drawn by:

Eric Miller

P.E. Review

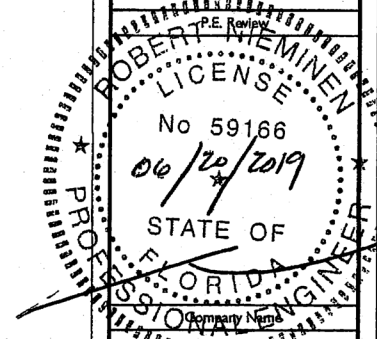

12480 Superior Court Suite #1  
Holland, Michigan 49424

Doug Zeeff  
Vice President of Operations  
Phone: 616-355-2970  
Fax: 616-355-2972  
www.dri-design.com

Rev #	Description	Date
1	REVISED PER MIAMI-DADE COMMENTS	02/14/2012
2	REVISED PER MIAMI-DADE COMMENTS	04/20/2019

Title:  
DRI-DESIGN ALUMINUM SIDING  
NOA No. 14-0731.08  
.080" ALUMINUM  
30" x 72" PANELS


Drawing:  
ALUMINUM SIDING  
Date: 6/20/2019  
Scale: NOT TO SCALE

**PRODUCT REVISED**  
as complying with the Florida  
Building Code  
NOA-No. 23-1127.10

Expiration Date 11/18/2024

By *[Signature]*  
Miami-Dade Product Control

(F) #10 x 1 1/2" FASTENER WITH  
7/8" x 5/32" WASHER @ 8" O.C.

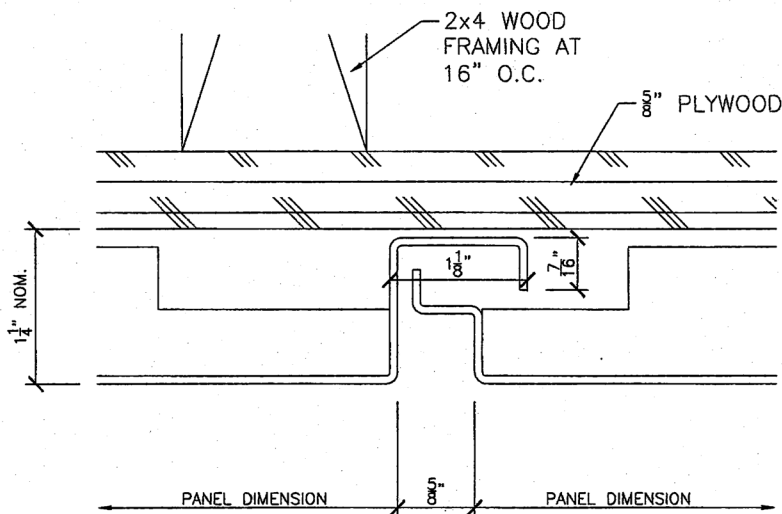

**PRODUCT REVISED**  
as complying with the Florida  
Building Code  
Acceptance No. 19-0516.04  
Expiration Date 11/18/2024  
By *[Signature]*  
Miami-Dade Product Control

NOTE:  
FASTENERS MUST BE STAINLESS  
STEEL, FBC SECTION 2003.8.1.1.

11

SHEET 15 OF 16



**NEMO|etc.**

ENGINEER | EVALUATE | TEST | CONSULT | CERTIFY


353 Christian Street, Unit #13  
Oxford, CT 06478

TEL: 203 262 9245  
FAX: 203 262 9243  
WWW.NEMOETC.COM

Drawn by:

Eric Miller

P.E. Review

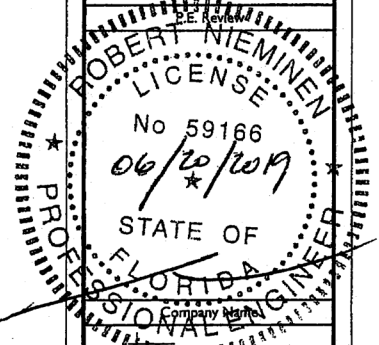

12480 Superior Court Suite #1  
Holland, Michigan 49424

Doug Zeeff  
Vice President of Operations  
Phone: 616-355-2970  
Fax: 616-355-2972  
www.dri-design.com

Rev #	Description	Date
1	REVISED PER MIAMI-DADE COMMENTS	02/14/2012
2	REVISED PER MIAMI-DADE COMMENTS	06/20/2019

Title:

DRI-DESIGN ALUMINUM SIDING  
NOA No. 14-0731.08  
.080" ALUMINUM  
30" x 72" PANELS

Drawing:

ALUMINUM SIDING

Date:

6/20/2019

Scale:

NOT TO SCALE


**PRODUCT REVISED**  
as complying with the Florida  
Building Code

NOA-No. 23-1127.10

Expiration Date 11/18/2024

By *[Signature]*  
Miami-Dade Product Control

(F) #10 x 1 1/2" FASTENER WITH  
7/8" x 5/32" WASHER @ 8" O.C.

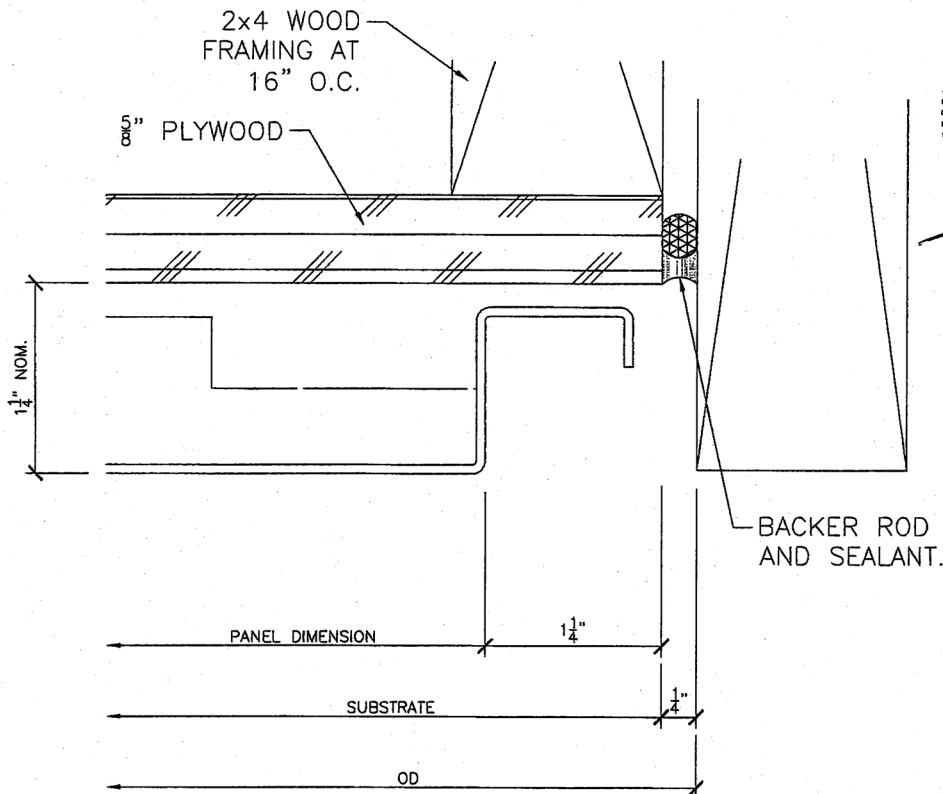

**PRODUCT REVISED**  
as complying with the Florida  
Building Code  
Acceptance No. 19-0516.04  
Expiration Date Nov 18, 2024  
*[Signature]*  
Miami-Dade Product Control

NOTE:  
FASTENERS MUST BE STAINLESS  
STEEL, FBC SECTION 2003.8.1.1.

12

SHEET 16 OF 16



**NEMO|etc.**


ENGINEER | EVALUATE | TEST | CONSULT | CERTIFY

353 Christian Street, Unit #13  
Oxford, CT 06478

TEL: 203 262 9245  
FAX: 203 262 9243  
WWW.NEMOETC.COM

Drawn by:

Eric Miller

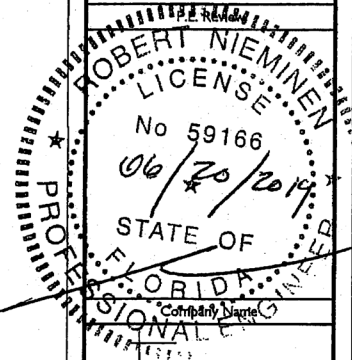

12480 Superior Court Suite #1  
Holland, Michigan 49424

Doug Zeeff  
Vice President of Operations  
Phone: 616-355-2970  
Fax: 616-355-2972  
www.dri-design.com

Rev #	Description	Date
1	REVISED PER MIAMI-DADE COMMENTS	02/14/2012
2	REVISED PER MIAMI-DADE COMMENTS	06/20/2019

Title:

DRI-DESIGN ALUMINUM SIDING  
NOA No. 14-0731.08  
.080" ALUMINUM  
30" x 72" PANELS

Drawing:

ALUMINUM SIDING

Date:

6/20/2019

Scale:

NOT TO SCALE