



DEPARTMENT OF REGULATORY AND ECONOMIC RESOURCES (RER)
BOARD AND CODE ADMINISTRATION DIVISION

MIAMI-DADE COUNTY
PRODUCT CONTROL SECTION
11805 SW 26 Street, Room 208
Miami, Florida 33175-2474
T (786) 315-2590 F (786) 315-2599

NOTICE OF ACCEPTANCE (NOA)

www.miamidade.gov/economy

UFP Industries, Inc.
2801 East Beltline NE
Grand Rapids, MI 49525

SCOPE:

This NOA is being issued under the applicable rules and regulations governing the use of construction materials. The documentation submitted has been reviewed and accepted by Miami-Dade County RER-Product Control Section to be used in Miami Dade County and other areas where allowed by the Authority Having Jurisdiction (AHJ).

This NOA shall not be valid after the expiration date stated below. The Miami-Dade County Product Control Section (In Miami Dade County) and/or the AHJ (in areas other than Miami Dade County) reserve the right to have this product or material tested for quality assurance purposes. If this product or material fails to perform in the accepted manner, the manufacturer will incur the expense of such testing and the AHJ may immediately revoke, modify, or suspend the use of such product or material within their jurisdiction. RER reserves the right to revoke this acceptance if it is determined by Miami-Dade County Product Control Section that this product or material fails to meet the requirements of the applicable building code.

This product is approved as described herein and has been designed to comply with the High Velocity Hurricane Zone of the Florida Building Code.

DESCRIPTION: Pre-fabricated Wood Fence Panels

APPROVAL DOCUMENT: Drawing No. D1677R18, titled "Generic Fence Panel", last revision dated 03/04/2024, sheet 1 of 1; D1957R11, titled "Board on Board Fence Panel", last revision dated 03/04/2024, sheet 1 of 1; D1958R11, titled "Shadowbox Fence Panel", last revision dated 03/04/2024, sheet 1 of 1, and D1181502, titled "Prefabricated Wood Fence with Horizontal Planks", revision A, sheet 1 of 1, all drawings signed and sealed by John P. Kozal, P.E., on 03/04/2024, bearing the Miami-Dade County Product Control Revision stamp with the Notice of Acceptance number and the expiration date by the Miami-Dade County Product Control Section.

MISSILE IMPACT RATING: None

LABELING: Each fence panel shall bear a permanent label with the manufacturer's name or logo, city, state and the following statement: "Miami-Dade County Product Control Approved", unless otherwise noted herein.

RENEWAL of this NOA shall be considered after a renewal application has been filed and there has been no change in the applicable building code negatively affecting the performance of this product.

TERMINATION of this NOA will occur after the expiration date or if there has been a revision or change in the materials, use, and/or manufacture of the product or process. Misuse of this NOA as an endorsement of any product, for sales, advertising or any other purposes shall automatically terminate this NOA. Failure to comply with any section of this NOA shall be cause for termination and removal of NOA.

ADVERTISEMENT: The NOA number preceded by the words Miami-Dade County, Florida, and followed by the expiration date may be displayed in advertising literature. If any portion of the NOA is displayed, then it shall be done in its entirety.

INSPECTION: A copy of this entire NOA shall be provided to the user by the manufacturer or its distributors and shall be available for inspection at the job site at the request of the Building Official.

This NOA **revises** NOA #22-0927.13 and consists of this page 1, evidence submitted pages E-1, E-2, E-3, E-4, E-5, E-6 & E-7 as well as approval document mentioned above.

The submitted documentation was reviewed by **Helmy A. Makar, P.E., M.S.**



Helmy A. Makar
12/26/24

NOA No. 24-0312.12
Expiration Date: 04/23/2026
Approval Date: 12/26/2024
Page 1

UFP Industries, Inc.

NOTICE OF ACCEPTANCE: EVIDENCE SUBMITTED

1. EVIDENCE SUBMITTED UNDER PREVIOUS APPROVAL #98-0320.01

A. DRAWINGS

1. *Drawing prepared by Wayne M. Knoth, P.E., Drawing No. D1677R01, titled "Universal Forest Products, Inc., Fence Panel," dated November 2, 1994, sheet 1 of 1, bearing the Miami-Dade County Product Control Approval stamp with the Notice of Acceptance number and approval date by the Miami-Dade County Product Control Division.*
2. *Drawing prepared by Wayne M. Knoth, P.E., Drawing No. D1958R01, titled "Universal Forest Products, Inc., Fence Panel," dated July 24, 1995, sheet 1 of 1, bearing the Miami-Dade County Product Control Approval stamp with the Notice of Acceptance number and approval date by the Miami-Dade County Product Control Division.*
3. *Drawing prepared by Wayne M. Knoth, P.E., Drawing No. D1957R01, titled "Universal Forest Products, Inc., Fence Panel," dated July 24, 1995, sheet 1 of 1, bearing the Miami-Dade County Product Control Approval stamp with the Notice of Acceptance number and approval date by the Miami-Dade County Product Control Division.*

B. TESTS

1. *None.*

C. CALCULATIONS

1. *None.*

D. MATERIAL CERTIFICATIONS


1. *None.*

E. STATEMENTS

1. *Letter stating that the product has not changed, prepared by Universal Forest products, Inc., dated March 18, 1998, and issued by John Harper.*
2. *Letter regarding the lack of financial interest, prepared by Universal Forest products, Inc., dated March 17, 1998, signed by Wayne M. Knoth, P.E.*

F. OTHER

1. *This approval renews NOA No.95-0511.01.*



Helmy A. Makar, P.E., M.S.
Product Control Section Supervisor
NOA No. 24-0312.12
Expiration Date: 04/23/2026
Approval Date: 12/26/2024

UFP Industries, Inc.

NOTICE OF ACCEPTANCE: EVIDENCE SUBMITTED

2. EVIDENCE SUBMITTED UNDER PREVIOUS APPROVAL #01-0404.11

A. DRAWINGS

1. *None.*

B. TESTS

1. *None.*

C. CALCULATIONS

1. *None.*

D. MATERIAL CERTIFICATIONS

1. *None.*

E. STATEMENTS

1. *Letter stating that the product has not changed, prepared by Universal Forest products, Inc., dated April 2, 2001, and signed by Kevin Freeman, P.E.*

3. EVIDENCE SUBMITTED UNDER PREVIOUS APPROVAL #01-0607.08

A. DRAWINGS

1. *Drawing No. D1677R08, titled "Stockade Fence Panel", dated November 2, 1994, last revision dated November 8, 2001, sheet 1 of 1, prepared, signed, and sealed by John P. Kozal, P.E.*
2. *Drawing No. D1957R03, titled "Board on Board Fence Panel", dated July 24, 1995, last revision dated November 8, 2001, sheet 1 of 1, prepared, signed, and sealed by John P. Kozal, P.E.*
3. *Drawing No. D1958R03, titled "Shadowbox Fence Panel", dated July 24, 1995, last revision dated November 8, 2001, sheet 1 of 1, prepared, signed, and sealed by John P. Kozal, P.E.*

B. TESTS


1. *None.*

C. CALCULATIONS

1. *Calculation, 20 pages, dated March 6 & 7, 2001, prepared, signed, and sealed by John P. Kozal, P.E. on March 28, 2001.*
2. *Calculation, 19 pages, dated September 11 & 12, 2001, prepared, signed, and sealed by John P. Kozal, P.E. on September 14, 2001.*

D. MATERIAL CERTIFICATIONS

1. *None.*



Helmy A. Makar, P.E., M.S.
Product Control Section Supervisor
NOA No. 24-0312.12
Expiration Date: 04/23/2026
Approval Date: 12/26/2024

NOTICE OF ACCEPTANCE: EVIDENCE SUBMITTED

4. EVIDENCE SUBMITTED UNDER PREVIOUS APPROVAL # 03-0306.01

A. DRAWINGS

1. *Drawing No. D1677R11, titled "Generic Fence Panel", dated 11/02/94, last revision dated 07/15/2003, sheet 1 of 1; D1957R04, titled "Board on Board Fence Panel", dated 07/24/95, last revision dated 07/15/2003, sheet 1 of 1; and D1958R04, titled "Shadowbox Fence Panel", dated 07/24/95, last revision dated 07/15/2003, sheet 1 of 1, all drawings signed and sealed by John P. Kozal, P.E.*

B. TESTS

1. *None.*

C. CALCULATIONS

1. *Calculation, 5 pages, from NDS.*

D. MATERIAL CERTIFICATIONS

1. *None.*

5. EVIDENCE SUBMITTED UNDER PREVIOUS APPROVAL #06-0301.02

A. DRAWINGS

1. *Drawing No. D1677R12, titled "Generic Fence Panel", dated 11/02/94, last revision dated 02/27/2006, sheet 1 of 1; D1957R05, titled "Board on Board Fence Panel", dated 07/24/95, last revision dated 02/27/2006, sheet 1 of 1; and D1958R05, titled "Shadowbox Fence Panel", dated 07/24/95, last revision dated 02/27/2006, sheet 1 of 1, all drawings signed and sealed by John P. Kozal, P.E.*

B. TESTS

1. *None.*

C. CALCULATIONS

1. *None.*

D. QUALITY ASSURANCE

1. *By Miami-Dade County Building Code Compliance Office.*

E. MATERIAL CERTIFICATIONS

1. *None.*



Helmy A. Makar, P.E., M.S.
Product Control Section Supervisor
NOA No. 24-0312.12
Expiration Date: 04/23/2026
Approval Date: 12/26/2024

UFP Industries, Inc.

NOTICE OF ACCEPTANCE: EVIDENCE SUBMITTED

6. EVIDENCE SUBMITTED UNDER PREVIOUS APPROVAL #11-0119.01

A. DRAWINGS

1. *D1677R13, titled "Generic Fence Panel", dated 11/02/94, last revision dated 01/04/2011, sheet 1 of 1; D1957R06, titled "Board on Board Fence Panel", dated 07/24/95, last revision dated 01/04/2011, sheet 1 of 1; and D1958R06, titled "Shadowbox Fence Panel", dated 07/24/95, last revision dated 01/04/2011, sheet 1 of 1, all drawings signed and sealed by John P. Kozal, P.E.*

B. TESTS

1. *None.*

C. CALCULATIONS

1. *Calculation, 36 pages, dated December 30, 2010, prepared, signed, and sealed by John P. Kozal, P.E.*

D. QUALITY ASSURANCE

1. *By Miami-Dade County Building AND Neighborhood Compliance Department.*

E. MATERIAL CERTIFICATIONS

1. *None.*

7. EVIDENCE SUBMITTED UNDER PREVIOUS APPROVAL #12-0201.04

A. DRAWINGS

1. *Drawing No. D1677R14, titled "Generic Fence Panel", dated 11/02/94, last revision dated 01/24/2012, sheet 1 of 1; D1957R07, titled "Board on Board Fence Panel", dated 07/24/95, last revision dated 01/24/2012, sheet 1 of 1; and D1958R07, titled "Shadowbox Fence Panel", dated 07/24/95, last revision dated 01/24/2012, sheet 1 of 1, all drawings signed and sealed by John P. Kozal, P.E.,*

B. TESTS

1. *None.*

C. CALCULATIONS

1. *Calculation, 23 pages, dated January 27, 2012, prepared, signed, and sealed by John P. Kozal, P.E.*

D. QUALITY ASSURANCE

1. *By Miami-Dade County Building AND Neighborhood Compliance Department.*

E. MATERIAL CERTIFICATIONS

1. *None.*



Helmy A. Makar, P.E., M.S.
Product Control Section Supervisor
NOA No. 24-0312.12
Expiration Date: 04/23/2026
Approval Date: 12/26/2024

NOTICE OF ACCEPTANCE: EVIDENCE SUBMITTED

8. EVIDENCE SUBMITTED UNDER PREVIOUS APPROVAL #15-1207.09

A. DRAWINGS

1. *Drawing No. D1677R15, titled "Generic Fence Panel", last revision dated 12/02/2015, sheet 1 of 1; D1957R08, titled "Board on Board Fence Panel", last revision dated 12/02/2015, sheet 1 of 1; and D1958R08, titled "Shadowbox Fence Panel", last revision dated 12/02/2015, sheet 1 of 1, all drawings signed and sealed by John P. Kozal, P.E.*

B. TESTS

1. *None.*

C. CALCULATIONS

1. *Calculation, 17 pages, dated December 02, 2015, prepared, signed, and sealed by John P. Kozal, P.E.*

D. QUALITY ASSURANCE

1. *By Miami-Dade County Department of Regulatory and Economic Resources.*

E. MATERIAL CERTIFICATIONS

1. *None.*

9. EVIDENCE SUBMITTED UNDER PREVIOUS APPROVAL #17-1005.07

A. DRAWINGS

1. *Drawing No. D1677R16, titled "Generic Fence Panel", last revision dated 09/25/2017, sheet 1 of 1; D1957R09, titled "Board on Board Fence Panel", last revision dated 09/25/2017, sheet 1 of 1; and D1958R09, titled "Shadowbox Fence Panel", last revision dated 09/25/2017, sheet 1 of 1, all drawings signed and sealed by John P. Kozal, P.E.*

B. TESTS

1. *None.*

C. CALCULATIONS

1. *None.*

D. QUALITY ASSURANCE

1. *By Miami-Dade County Department of Regulatory and Economic Resources.*

E. MATERIAL CERTIFICATIONS

1. *None.*


Helmy A. Makar, P.E., M.S.

Product Control Section Supervisor

NOA No. 24-0312.12

Expiration Date: 04/23/2026

Approval Date: 12/26/2024

UFP Industries, Inc.

NOTICE OF ACCEPTANCE: EVIDENCE SUBMITTED

10. EVIDENCE SUBMITTED UNDER PREVIOUS APPROVAL #21-0312.09

A. DRAWINGS

1. *Drawing No. D1677R17, titled "Generic Fence Panel", last revision dated 02/15/2021, sheet 1 of 1; D1957R10, titled "Board on Board Fence Panel", last revision dated 02/15/2021, sheet 1 of 1; and D1958R10, titled "Shadowbox Fence Panel", last revision dated 02/15/2021, sheet 1 of 1, all drawings signed and sealed by John P. Kozal, P.E.*

B. TESTS

1. *None.*

C. CALCULATIONS

1. *None.*

D. QUALITY ASSURANCE

1. *By Miami-Dade County Department of Regulatory and Economic Resources.*

E. MATERIAL CERTIFICATIONS

1. *None.*

F. STATEMENTS

1. *Florida building Code, 2020 Edition Compliance Letter, dated March 05, 2021, prepared by UFP Industries, Inc., signed and sealed by John P. Kozal, P.E.*
2. *Statement letter, prepared by UFP Industries, Inc. dated 05/12/2021, signed and sealed by John P. Kozal, P.E., stating no sales of assets for the name change.*

11. EVIDENCE SUBMITTED UNDER PREVIOUS APPROVAL #22-0927.13

A. DRAWINGS


1. *Drawing No. D1677R17, titled "Generic Fence Panel", last revision dated 02/15/2021, sheet 1 of 1; D1957R10, titled "Board on Board Fence Panel", last revision dated 02/15/2021, sheet 1 of 1; D1958R10, titled "Shadowbox Fence Panel", last revision dated 02/15/2021, sheet 1 of 1, and D1181501, titled "Prefabricated Wood Fence with Horizontal Planks", revision A, sheet 1 of 1, all drawings signed and sealed by John P. Kozal, P.E., on 09/01/2022.*

B. TESTS

1. *None.*

C. CALCULATIONS

1. *Calculation, 5 pages, dated September 01, 2020, prepared, signed, and sealed by John P. Kozal, P.E.*

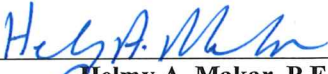

Helmy A. Makar, P.E., M.S.
Product Control Section Supervisor
NOA No. 24-0312.12
Expiration Date: 04/23/2026
Approval Date: 12/26/2024

UFP Industries, Inc.

NOTICE OF ACCEPTANCE: EVIDENCE SUBMITTED

D. QUALITY ASSURANCE

1. *By Miami-Dade County Department of Regulatory and Economic Resources.*

E. MATERIAL CERTIFICATIONS

1. *None.*

F. STATEMENTS

1. *Florida building Code, 2020 Edition Compliance Letter, dated September 01, 2022, prepared by UFP Industries, Inc., signed and sealed by John P. Kozal, P.E.*

12. NEW EVIDENCE SUBMITTED

A. DRAWINGS

1. *Drawing No. D1677R18, titled "Generic Fence Panel", last revision dated 03/04/2024, sheet 1 of 1; D1957R11, titled "Board on Board Fence Panel", last revision dated 03/04/2024, sheet 1 of 1; D1958R11, titled "Shadowbox Fence Panel", last revision dated 03/04/2024, sheet 1 of 1, and D1181502, titled "Prefabricated Wood Fence with Horizontal Planks", revision A, sheet 1 of 1, all drawings signed and sealed by John P. Kozal, P.E., on 03/04/2024.*

B. TESTS

1. *None.*

C. CALCULATIONS

1. *None.*

D. QUALITY ASSURANCE

1. *By Miami-Dade County Department of Regulatory and Economic Resources.*

E. MATERIAL CERTIFICATIONS


1. *None.*

F. STATEMENTS

1. *Florida building Code, 2023 Edition Compliance Letter, dated 03/04/2024, prepared by UFP Industries, Inc., signed and sealed by John P. Kozal, P.E.*



Helmy A. Makar, P.E., M.S.
Product Control Section Supervisor
NOA No. 24-0312.12
Expiration Date: 04/23/2026
Approval Date: 12/26/2024

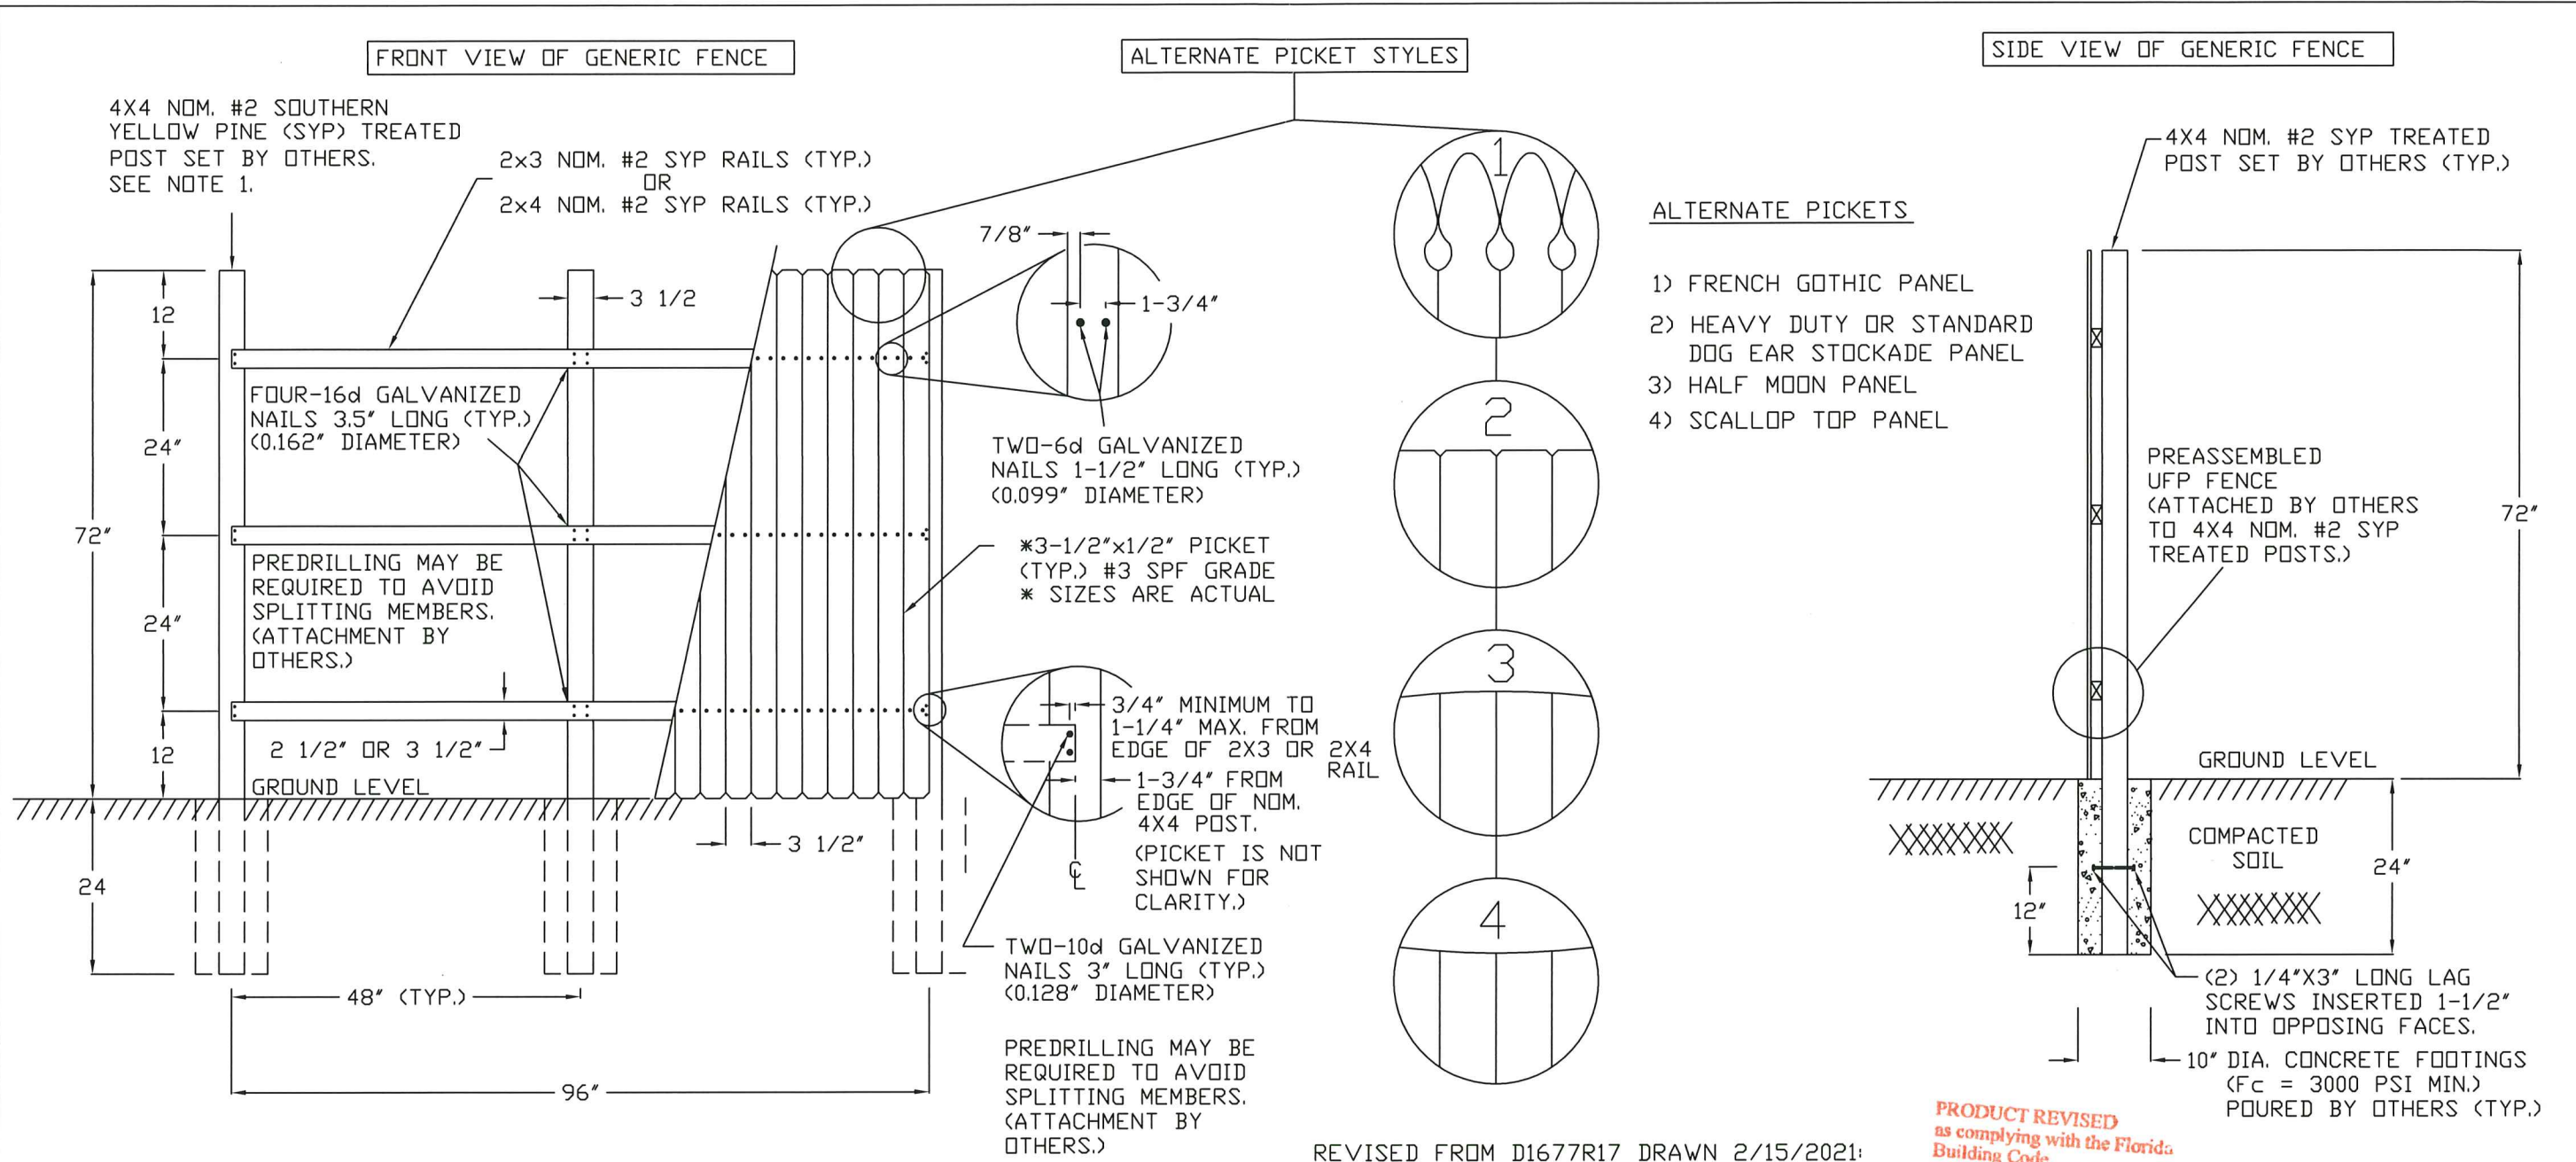

NOTE:
1) PRESSURE-TREATED WOOD MEMBERS MUST HAVE A MINIMUM WATER-BORNE PRESERVATIVE RETENTION OF 0.40 PCF IF PLACED IN GROUND.

2023 FLORIDA STATE BUILDING CODE (8th Edition)

SECTION 1616.2.1 FENCES - FENCES 6 FOOT TALL OR LESS MAY BE DESIGNED TO 115 MPH 3 SECOND GUST.

SECTION 1616.2.1.1 WOOD FENCES: WOOD FENCE DESIGN SHALL BE AS SPECIFIED IN SECTION 2328.

SECTION 2328.2 HIGH VELOCITY HURRICANE ZONE - WOOD FENCES DESIGN AIDS: 2018 NDS WOOD DESIGN

ASCE 7-2022 SECTION 29.3.1

COPYRIGHT © 2024 BY:

CORPORATE OFFICE:
UFP INDUSTRIES, INC.

2801 EAST BELTLINE NE
GRAND RAPIDS, MICHIGAN 49525
PHONE: (616) 364-6161

ALL RIGHTS RESERVED





REVISED FROM D1677R17 DRAWN 2/15/2021:
1) UPDATED TO 2023 FLORIDA BUILDING CODE

PRODUCT REVISED
as complying with the Florida
Building Code
Acceptance No. 24-0312.12
Expiration Date 04/23/2026
By *Heidi A. Miller*
Miami Date Product Control

ORIGINAL PRINT D1677R01	UFP INDUSTRIES, INC CORPORATE OFFICES - GRAND RAPIDS, MI.		
ORIGINAL DATE 11/02/94	MANUFACTURER: UFP TAMPA, LLC. (Plant 440) (DBA ROBBINS WOOD PRESERVING) 1003 EAST 131ST AVE., TAMPA, FLORIDA 33612		
DADE CTY, FL. PRODUCT NO. FOR D1677R01 98-0320.01	PRODUCT NAME: GENERIC FENCE PANEL	UFP JOB NO. P24-001-JK	DADE JOB NO. PENDING
REVISED DATE FOR D1677R18 3/04/2024	REVISED DRWG. NO. D1677R18 (PRINT 1 OF 1)		
DRAWN BY JPK	JOHN P. KOZAL, P.E. FLORIDA REGISTRATION NO. CIVIL ENGINEER 57289		

John P. Kozal
MARCH 4, 2024

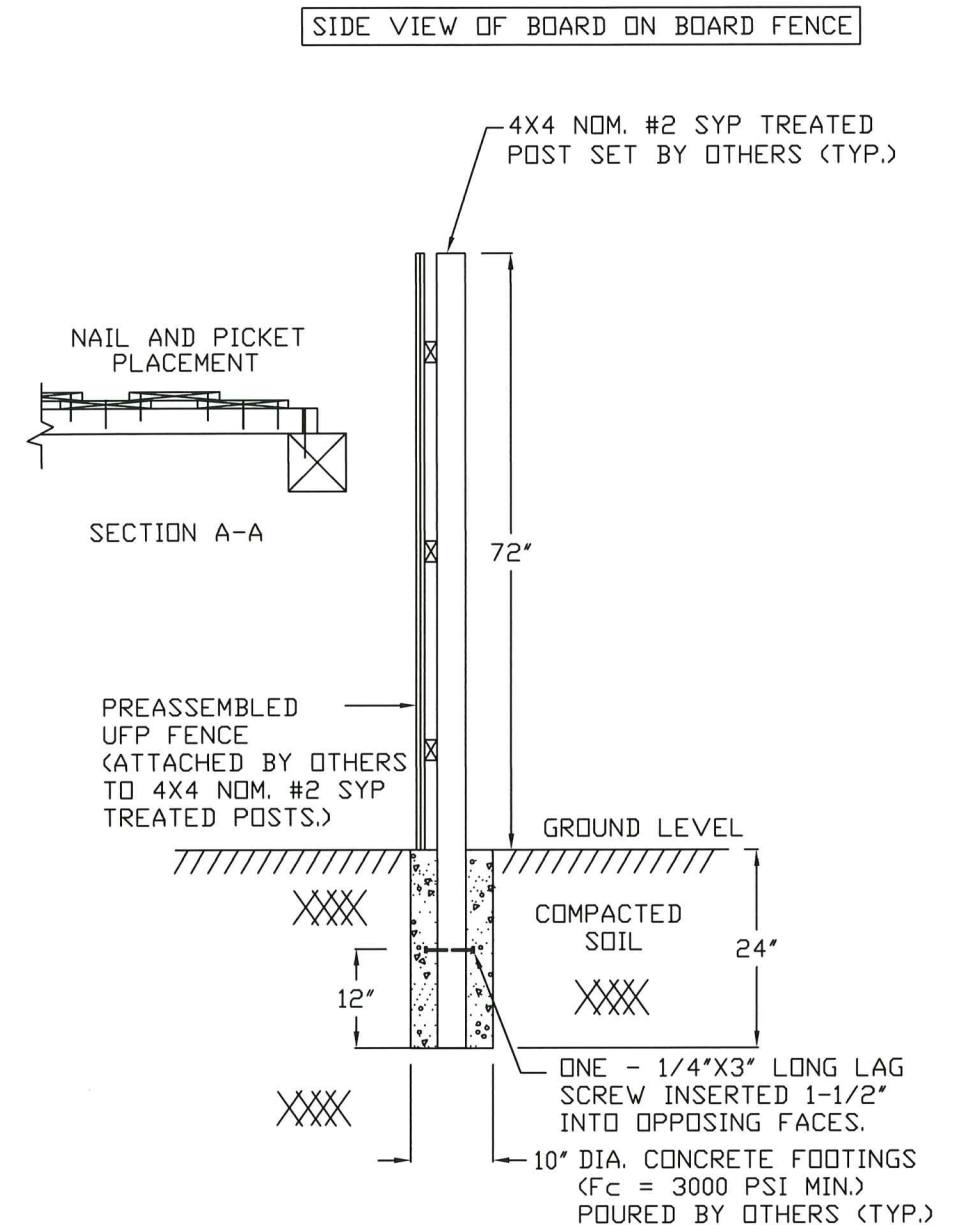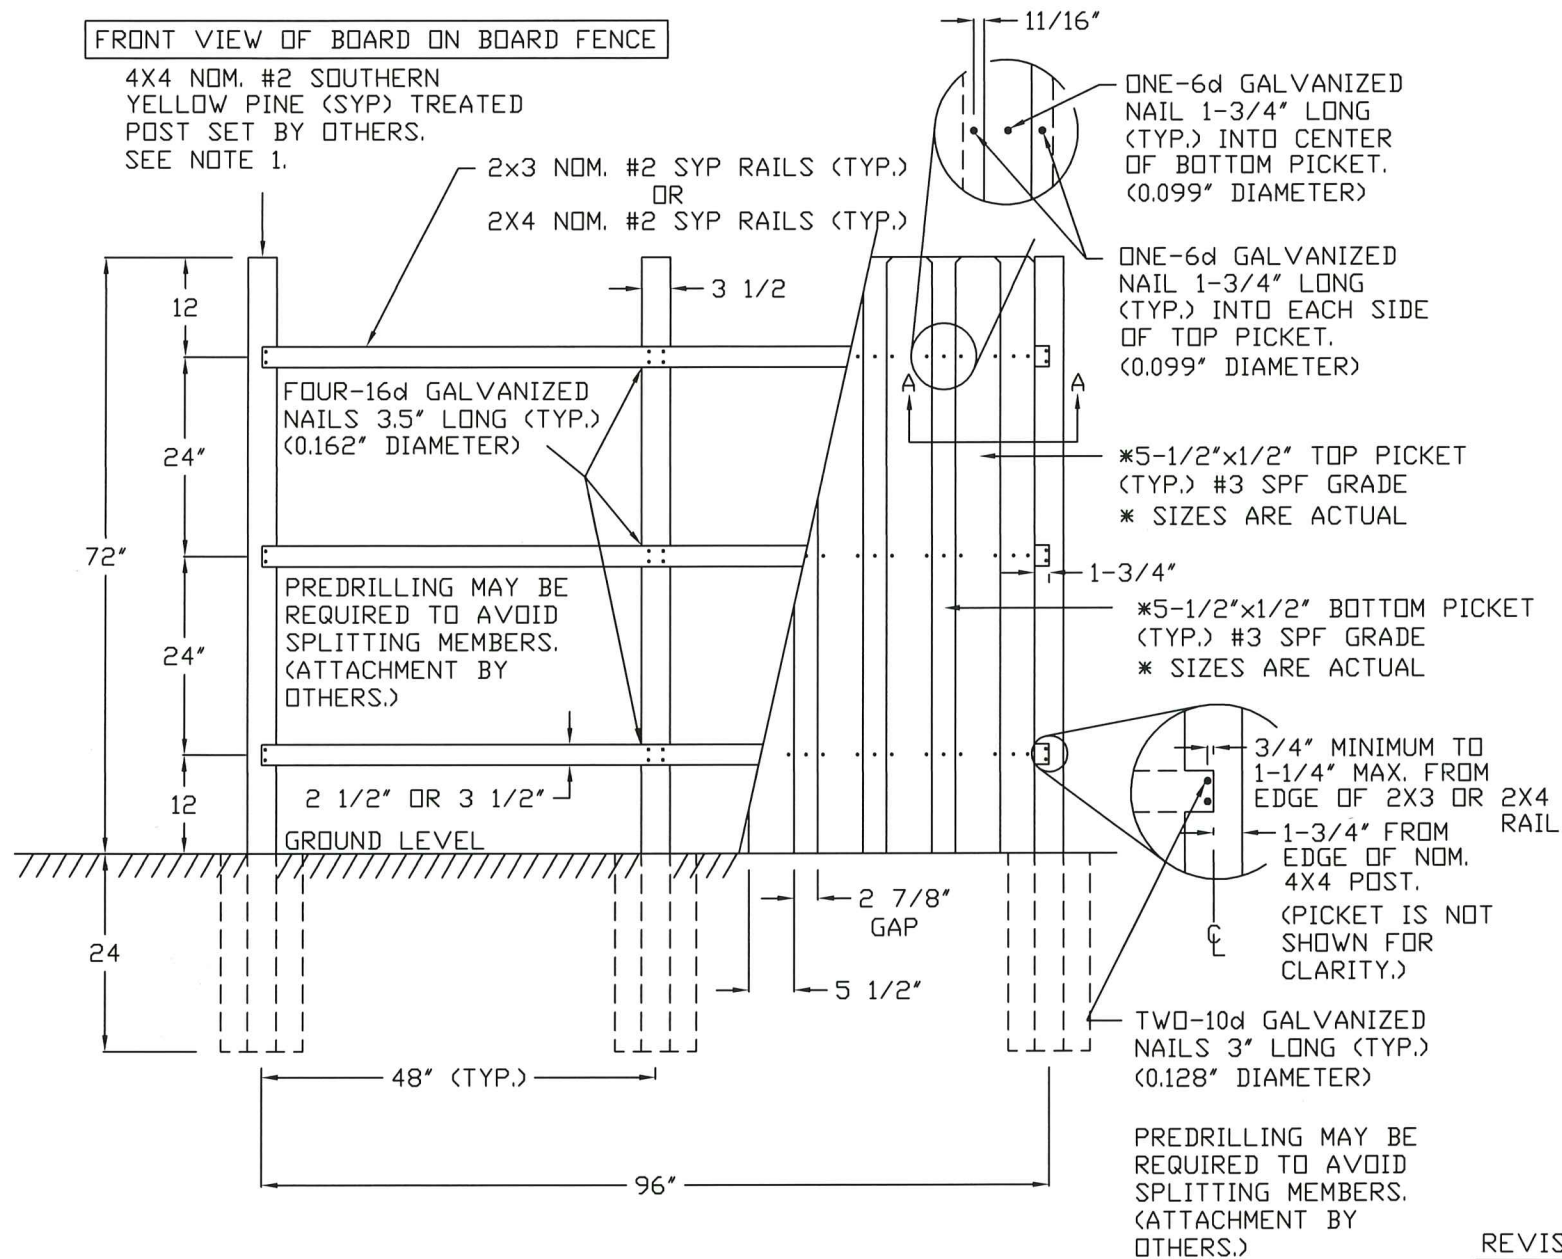

NOTE:

1) PRESSURE-TREATED WOOD MEMBERS MUST HAVE A MINIMUM WATER-BORNE PRESERVATIVE RETENTION OF 0.40 PCF IF PLACED IN GROUND.

REVISED FROM D1957R10 DRAWN 2/15/2021:
1) UPDATED TO 2023 FLORIDA BUILDING CODE

PRODUCT REVISED
as complying with the Florida
Building Code
Acceptance No. 24-0312-12
Expiration Date 04/23/2026
By *Heidi A. Miller*
Miami Dade Product Control

2023 FLORIDA STATE BUILDING CODE (8th Edition)

SECTION 1616.2.1 FENCES - FENCES 6 FOOT TALL OR LESS MAY BE DESIGNED TO 115 MPH 3 SECOND GUST.

SECTION 1616.2.1.1 WOOD FENCES: WOOD FENCE DESIGN SHALL BE AS SPECIFIED IN SECTION 2328.

SECTION 2328.2 HIGH VELOCITY HURRICANE ZONE - WOOD FENCES DESIGN AIDS: 2018 NDS WOOD DESIGN ASCE 7-2022 SECTION 29.3.1

COPYRIGHT © 2024 BY:

CORPORATE OFFICE:
UFP INDUSTRIES, INC.

2801 EAST BELTLINE NE
GRAND RAPIDS, MICHIGAN 49525
PHONE: (616) 364-6161

ALL RIGHTS RESERVED



ORIGINAL PRINT
D1957R01

ORIGINAL DATE
07/24/95

DADE CTY, FL.
PRODUCT NO. FOR
D1957R01
98-0320.01

REVISED DATE FOR
D1957R11
3/04/2024

DRAWN BY JPK

UFP INDUSTRIES, INC.
CORPORATE OFFICES - GRAND RAPIDS, MI.



MANUFACTURER: UFP TAMPA, LLC. (Plant 440)
(DBA ROBBINS WOOD PRESERVING)
1003 EAST 131ST AVE., TAMPA, FLORIDA 33612

PRODUCT NAME: BOARD ON BOARD FENCE PANEL UFP JOB NO. P24-001-JK DADE JOB NO. PENDING

REVISED DRWG. NO. D1957R11 (PRINT 1 OF 1)

JOHN P. KOZAL, P.E. FLORIDA REGISTRATION NO. 57289
CIVIL ENGINEER

John P. Kozal
MARCH 4, 2024

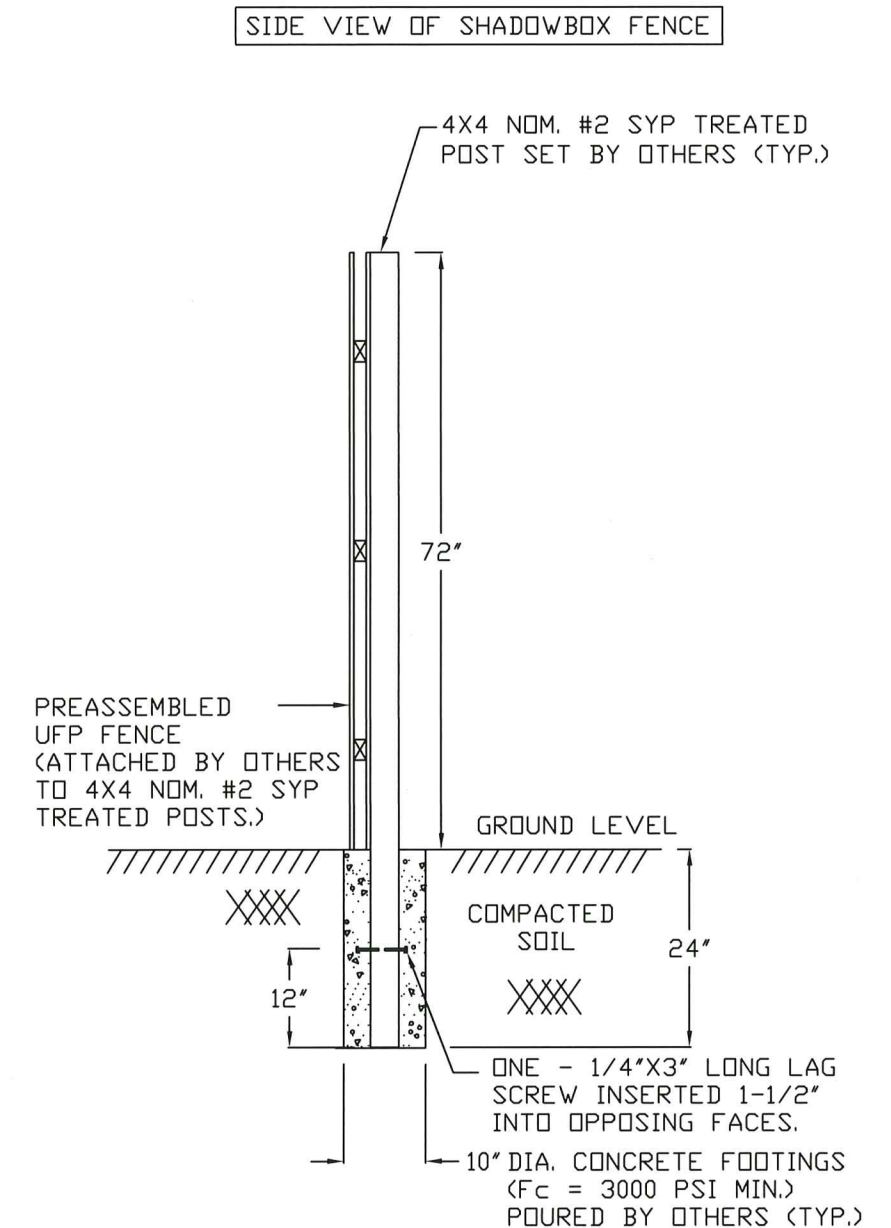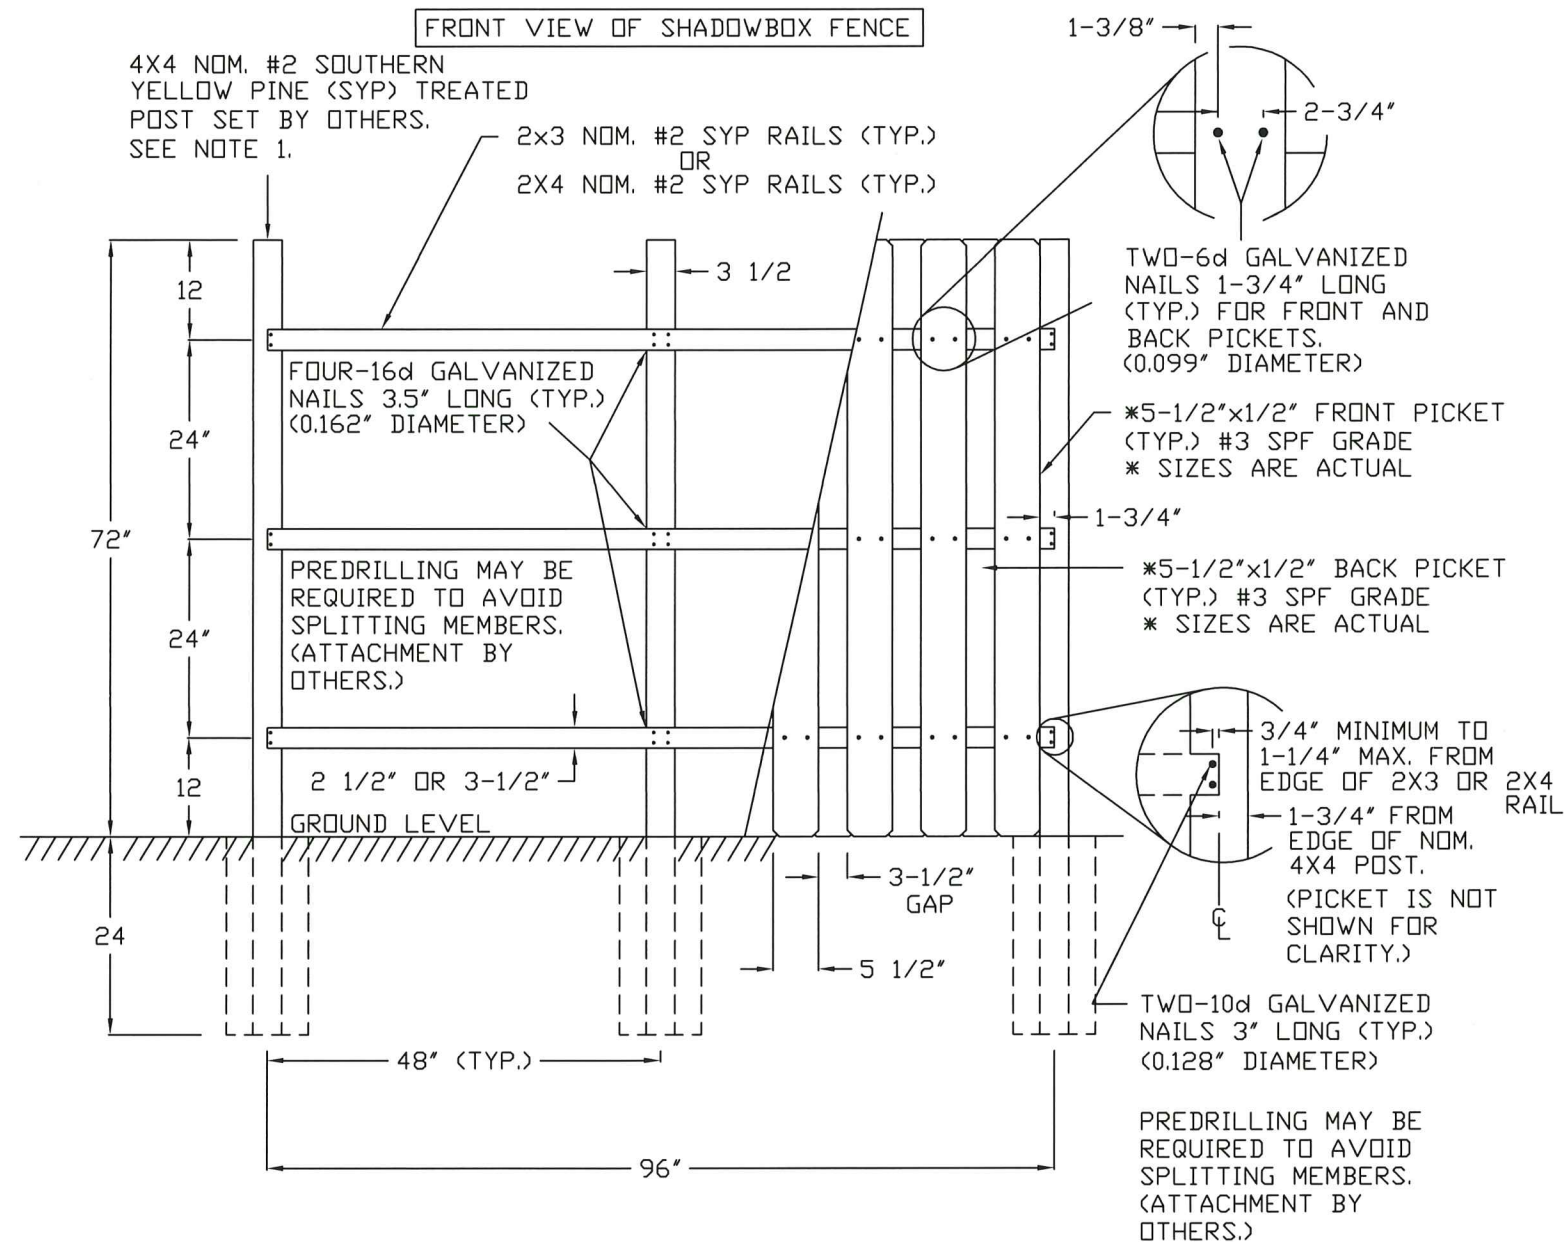

NOTE:

1) PRESSURE-TREATED WOOD MEMBERS MUST HAVE A MINIMUM WATER-BORNE PRESERVATIVE RETENTION OF 0.40 PCF IF PLACED IN GROUND.

REVISED FROM D1958R10 DRAWN 2/15/2021:
1) UPDATED TO 2023 FLORIDA BUILDING CODE

PRODUCT REVISED
as complying with the Florida:
Building Code
Acceptance No. 24-0312.12
Expiration Date 09/23/2026
By *Hedy D. Miller*
Miami Dade Product Control

2023 FLORIDA STATE BUILDING CODE (8th Edition)

SECTION 1616.2.1 FENCES - FENCES 6 FOOT TALL OR LESS MAY BE DESIGNED TO 115 MPH 3 SECOND GUST.

SECTION 1616.2.1.1 WOOD FENCES: WOOD FENCE DESIGN SHALL BE AS SPECIFIED IN SECTION 2328.

SECTION 2328.2 HIGH VELOCITY HURRICANE ZONE - WOOD FENCES DESIGN AIDS: 2018 NDS WOOD DESIGN ASCE 7-2022 SECTION 29.3.1

COPYRIGHT © 2024 BY:

CORPORATE OFFICE:
UFP INDUSTRIES, INC.

2801 EAST BELTLINE NE
GRAND RAPIDS, MICHIGAN 49525
PHONE: (616) 364-6161

ALL RIGHTS RESERVED




ORIGINAL PRINT D1958R01
ORIGINAL DATE 07/24/95
DADE CTY, FL. PRODUCT NO. FOR D1958R01 98-0320.01
REVISED DATE FOR D1958R11 3/04/2024
DRAWN BY JPK

UFP INDUSTRIES, INC CORPORATE OFFICES - GRAND RAPIDS, MI.			
MANUFACTURER: UFP TAMPA, LLC. (Plant 440) (DBA ROBBINS WOOD PRESERVING) 1003 EAST 131ST AVE., TAMPA, FLORIDA 33612			
PRODUCT NAME: SHADOWBOX FENCE PANEL	UFP JOB NO. P21-009-JK	DADE JOB NO. PENDING	
REVISED DRWG. NO. D1958R11 (PRINT 1 OF 1)			
JOHN P. KOZAL, P.E. FLORIDA REGISTRATION NO. 57289 CIVIL ENGINEER			

John P. Kozal
MARCH 4, 2024

MANUFACTURER:
UFP TAMPA, LLC (PLANT 440)
1003 EAST 131ST AVE
TAMPA, FL 33612

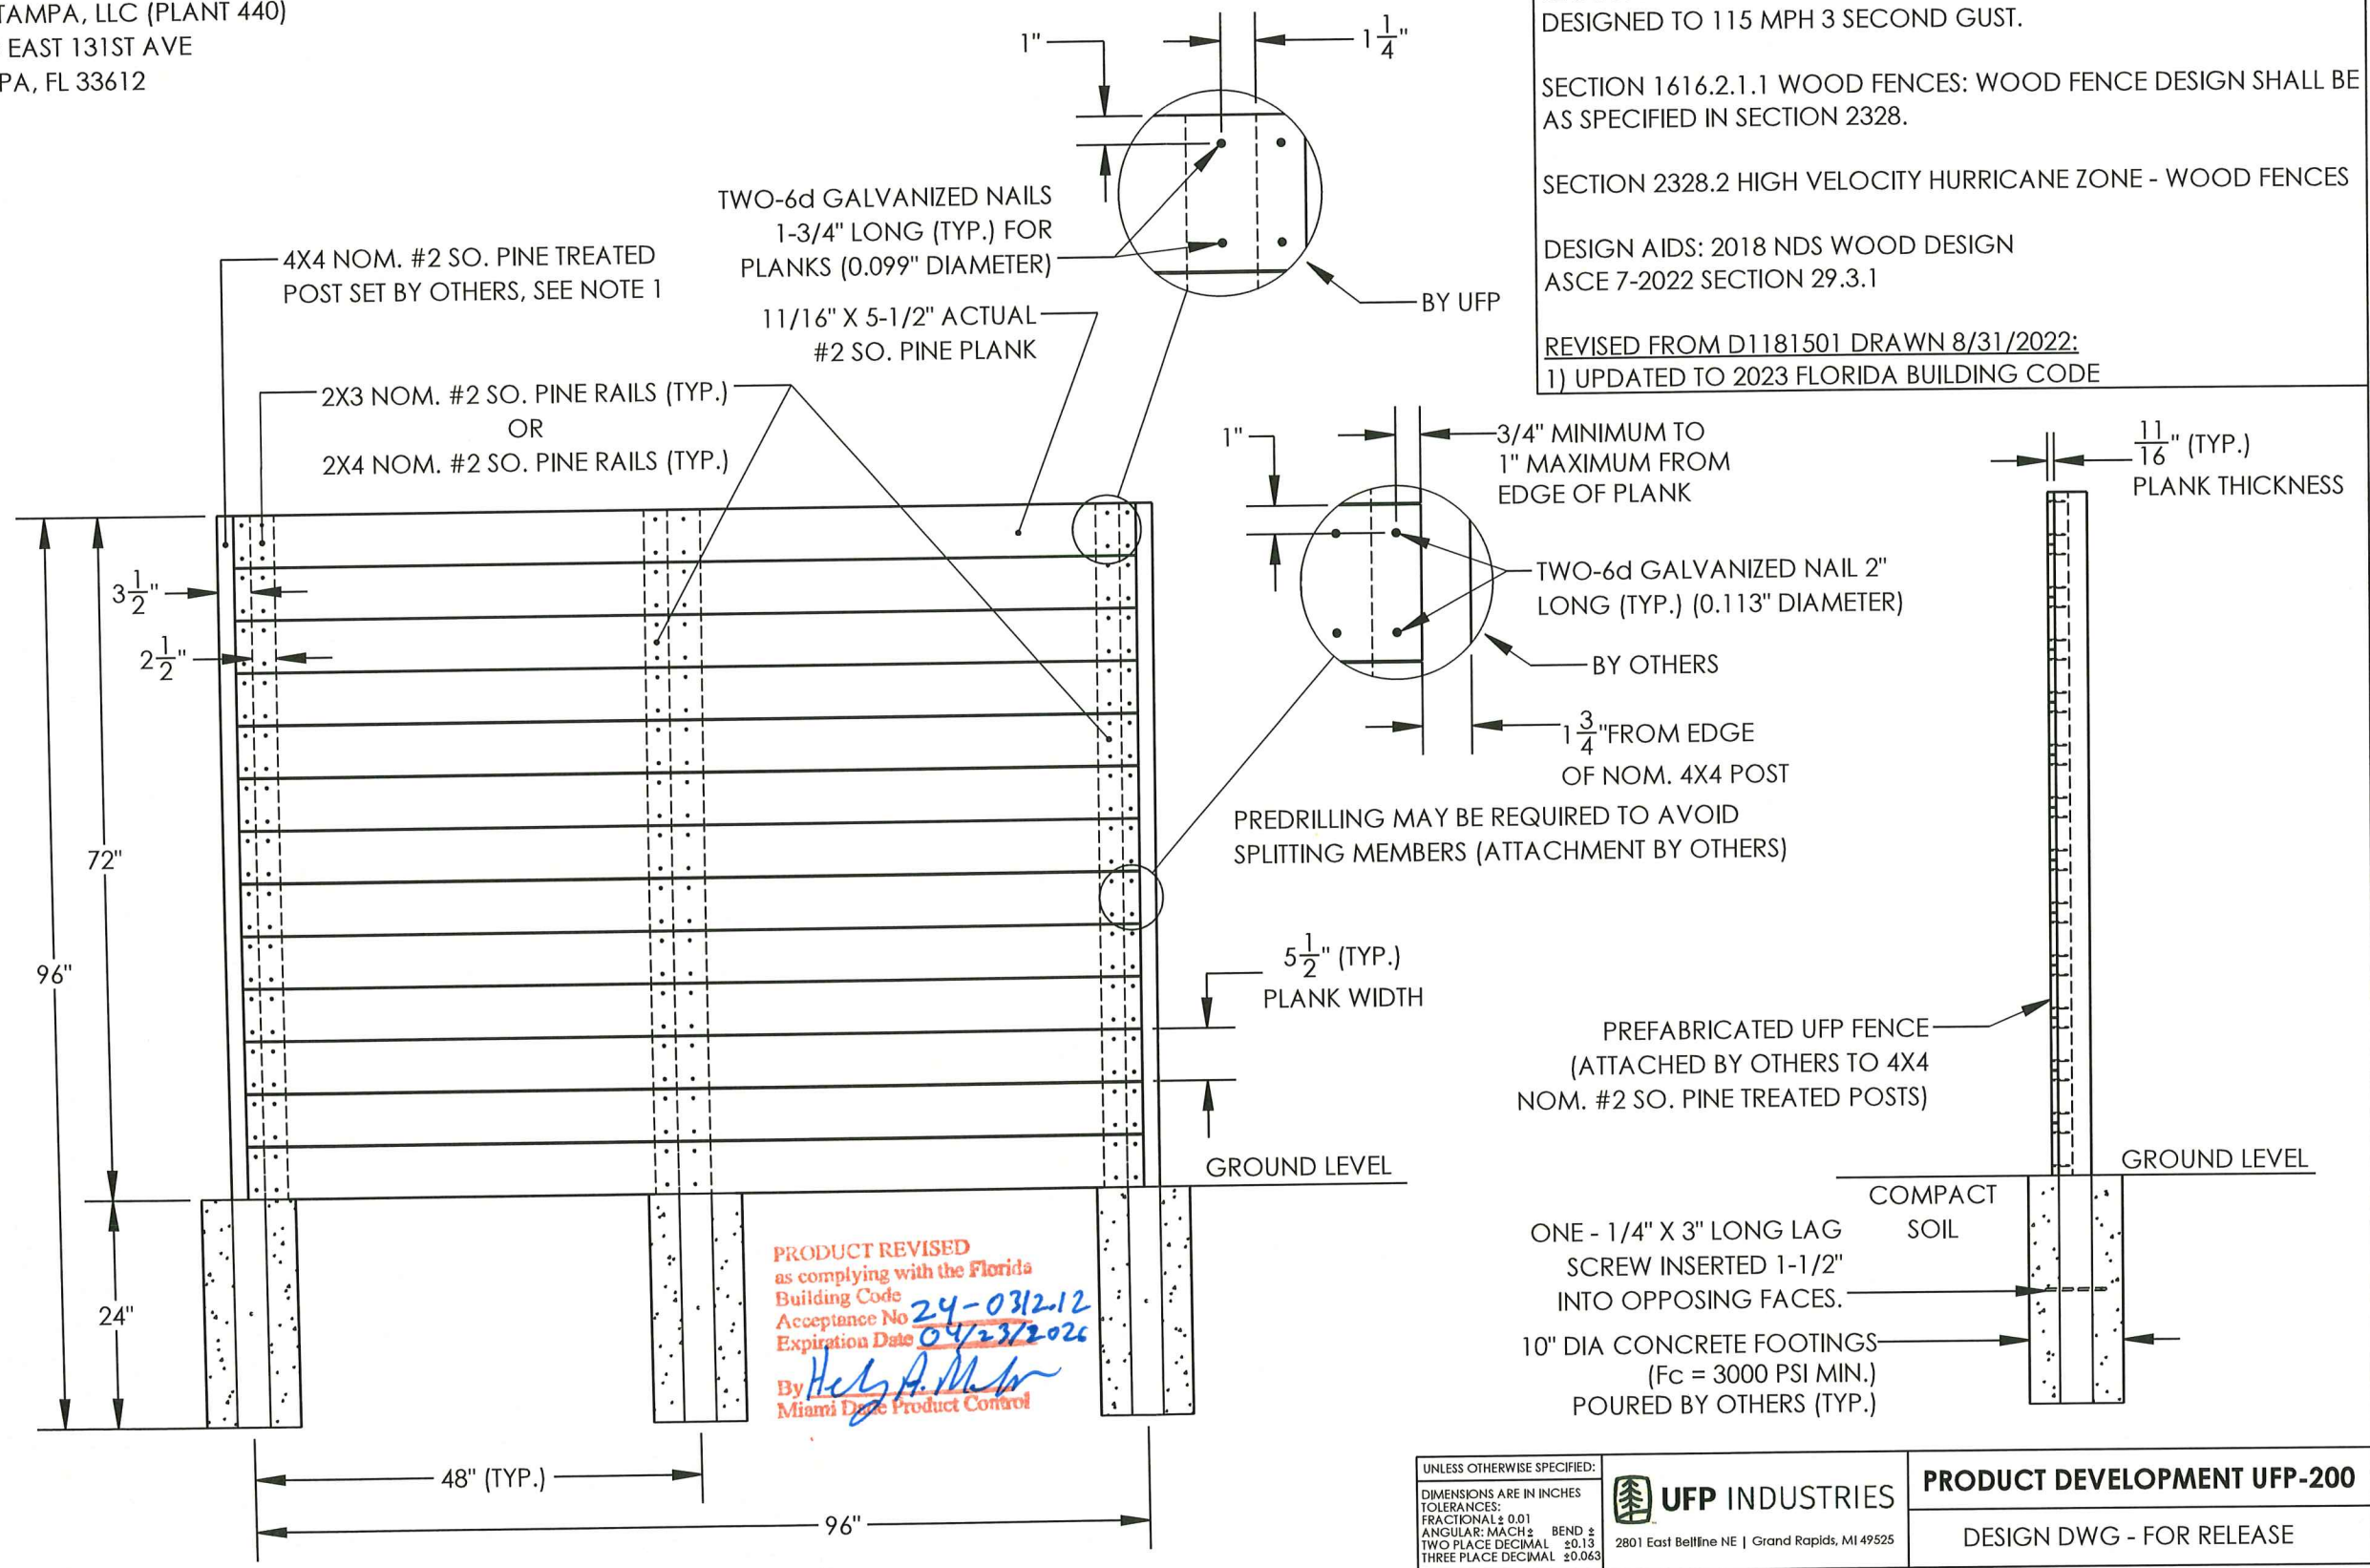

2023 FLORIDA STATE BUILDING CODE (8TH EDITION)
SECTION 1616.2.1 FENCES - FENCES 6 FOOT TALL OR LESS MAY BE DESIGNED TO 115 MPH 3 SECOND GUST.

SECTION 1616.2.1.1 WOOD FENCES: WOOD FENCE DESIGN SHALL BE AS SPECIFIED IN SECTION 2328.

SECTION 2328.2 HIGH VELOCITY HURRICANE ZONE - WOOD FENCES

DESIGN AIDS: 2018 NDS WOOD DESIGN
ASCE 7-2022 SECTION 29.3.1

REVISED FROM D1181501 DRAWN 8/31/2022:
1) UPDATED TO 2023 FLORIDA BUILDING CODE

NOTES:
1) PRESSURE-TREATED WOOD MEMBERS MUST HAVE A MINIMUM WATER-BORNE PRESERVATIVE RETENTION OF 0.40 PCF IF PLACED IN THE GROUND

JOHN P KOZAL, PE
ENGINEERING MANAGER
FLORIDA REGISTRATION 57289

John P. Kozal
MARCH 4, 2024

UNLESS OTHERWISE SPECIFIED: DIMENSIONS ARE IN INCHES TOLERANCES: FRACTIONAL ± 0.01 ANGULAR: MACH ± BEND ± TWO PLACE DECIMAL ± 0.13 THREE PLACE DECIMAL ± 0.063		UFP INDUSTRIES 2801 East Bellline NE Grand Rapids, MI 49525		PRODUCT DEVELOPMENT UFP-200	
PROJECT NUMBER P24-001-JK		TITLE: PREFABRICATED WOOD FENCE WITH HORIZONTAL PLANKS		DESIGN DWG - FOR RELEASE	
JOB NUMBER 111007		DRAWING NUMBER: D1181502		REV. LTR A	
MATERIAL -		NAME	DATE	SCALE: 1:24	
FINISH -		DRAWN BY JAKE P	3/4/2024	WEIGHT:	
DO NOT SCALE DRAWING		PROJECT MGR. -	-	PAGE 1 OF 1	
		DEPT. MGR. -	-		