



DEPARTMENT OF REGULATORY AND ECONOMIC RESOURCES (RER)  
BOARD AND CODE ADMINISTRATION DIVISION

## NOTICE OF ACCEPTANCE (NOA)

MIAMI-DADE COUNTY  
PRODUCT CONTROL SECTION

11805 SW 26 Street, Room 208  
Miami, Florida 33175-2474  
T (786) 315-2590 F (786) 315-2599

[www.miamidade.gov/economy](http://www.miamidade.gov/economy)

**Stoneworks, Inc.**  
**8535 NW 56 Street**  
**Miami, FL 33166**

**SCOPE:** This NOA is being issued under the applicable rules and regulations governing the use of construction materials. The documentation submitted has been reviewed and accepted by Miami-Dade County RER-Product Control Section to be used in Miami-Dade County and other areas, where allowed by the Authority Having Jurisdiction (AHJ).

This NOA shall not be valid after the expiration date stated below. The Miami-Dade County Product Control Section (In Miami-Dade County) and/ or the AHJ (in areas other than Miami-Dade County) reserve the right to have this product or material tested for quality assurance purposes. If this product or material fails to perform in the accepted manner, the manufacturer will incur the expense of such testing and the AHJ may immediately revoke, modify, or suspend the use of such product or material within their jurisdiction. RER reserves the right to revoke this acceptance if it is determined by Miami-Dade County Product Control Section that this product or material fails to meet the requirements of the applicable building code.

This product is approved as described herein and has been designed to comply with the Florida Building Code, including the High Velocity Hurricane Zone.

### **DESCRIPTION: Trimstone Lightweight Stone Aluminum Wall Panel System**

**APPROVAL DOCUMENT:** Drawing No. **16-05**, titled "Trimstone Lightweight Stone Paneling System L.M.I.", sheets 1 through 9 of 9, dated 08/03/2016, with revision E dated 12/23/2024, prepared by the Al-Farooq Corporation, signed and sealed by Jalal Farooq, P.E. on 01/03/2025, bearing the Miami-Dade County Product Control revision stamp with the Notice of Acceptance number and expiration date by the Miami-Dade County Product Control Section.

### **MISSILE IMPACT RATING: Large and Small Missile Impact Resistant**

**LABELING:** A permanent label with the manufacturer's name or logo, manufacturing plant's city and state, model/ series, and the statement reading 'Miami-Dade County Product Control Approved' is to be located on each panel.

**RENEWAL** of this NOA shall be considered after a renewal application has been filed and there has been no change in the applicable building code negatively affecting the performance of this product.

**TERMINATION** of this NOA will occur after the expiration date or if there has been a revision or change in the materials, use, and/or manufacture of the product or process. Misuse of this NOA as an endorsement of any product, for sales, advertising or any other purposes shall automatically terminate this NOA. Failure to comply with any section of this NOA shall be cause for termination and removal of NOA.

**ADVERTISEMENT:** The NOA number preceded by the words Miami-Dade County, Florida, and followed by the expiration date may be displayed in advertising literature. If any portion of the NOA is displayed, then it shall be done in its entirety.

**INSPECTION:** A copy of this entire NOA shall be provided to the user by the manufacturer or its distributors and shall be available for inspection at the job site at the request of the Building Official.

This NOA **revises NOA # 23-1024.06** and consists of this page 1, evidence pages E-1 and E-2, as well as approval document mentioned above.

The submitted documentation was reviewed by **Carlos M. Utrera, P.E.**



02/06/25

**NOA-No 25-0109.01**  
**Expiration Date: February 2, 2027**  
**Approval Date: February 13, 2025**  
Page 1

**NOTICE OF ACCEPTANCE: EVIDENCE SUBMITTED**

**1. Submitted under previous NOAs and new**

**A. DRAWINGS**

1. Drawing **16-05**, titled “Trimstone Lightweight Stone Paneling System L.M.I.”, sheets 1 through 9 of 9, dated 08/03/2016, with revision E dated 12/23/2024, prepared by the Al-Farooq Corporation, signed and sealed by Jalal Farooq, P.E. on 01/03/2025.

**B. TESTS**

1. Test reports on 1) Large Missile Impact Test per FBC, TAS 201-94  
2) Cyclic Wind Pressure Loading per FBC, TAS 203-94  
along with marked-up drawings and installation diagram of Trimstone Lightweight Stone Systems, prepared by Hurricane Engineering & Testing Inc., Test Report No. **HETI-15-5081**, dated 06/19/2015, signed and sealed by Rafael E. Droz-Seda, P.E.  
**“Submitted under NOA # 16-0927.18”**
2. Test reports on 1) Air Infiltration Test, per FBC, TAS 202-94  
2) Uniform Static Air Pressure Test, Loading per FBC TAS 202-94  
3) Water Resistance Test, per FBC, TAS 202-94  
along with marked-up drawings and installation diagram of Trimstone Lightweight Stone Systems, prepared by Hurricane Engineering & Testing Inc., Test Report No. **HETI-15-5066**, dated 06/19/2015, signed and sealed by Rafael E. Droz-Seda, P.E.  
**“Submitted under NOA # 16-0927.18”**
3. Test report on Tensile Test per ASTM E8-13a of 18-gauge galvanized steel, prepared by Hurricane Engineering & Testing Inc., Test Report No. **HETI-15-T311**, dated 06/18/2015, signed and sealed by Rafael E. Droz-Seda, P.E.  
**“Submitted under NOA # 16-0927.18”**



---

**Carlos M. Utrera, P.E.**  
**Product Control Examiner**  
**NOA-No 25-0109.01**  
**Expiration Date: February 2, 2027**  
**Approval Date: February 13, 2025**

**NOTICE OF ACCEPTANCE: EVIDENCE SUBMITTED**

**C. CALCULATIONS**

1. Anchor calculations prepared by Al-Farooq Corporation, dated 08/05/2016, signed and sealed by Javad Ahmad, P.E. ***“Submitted under NOA # 16-0927.18”***
2. Anchor calculations prepared by Al-Farooq Corporation, dated 04/16/2018, signed and sealed by Javad Ahmad, P.E. ***“Submitted under NOA # 18-0425.06”***

**D. MATERIAL CERTIFICATIONS**

1. None.

**E. QUALITY ASSURANCE**

1. Miami-Dade Department of Regulatory and Economic Resources (RER).


**F. STATEMENTS**

1. Statement letter of compliance to the 8<sup>th</sup> edition (2023) of the FBC and of no financial interest issued by Al-Farooq Corporation, dated 10/11/2023, signed and sealed by Jalal Farooq, P.E. ***“Submitted under NOA # 23-1024.06”***
2. Statement letter of code conformance to the 7<sup>th</sup> edition (2020) of the FBC and of no financial interest, issued by Al-Farooq Corporation, dated 06/10/2021, signed and sealed by Jalal Farooq, P. E. ***“Submitted under NOA # 21-0630.13”***
3. Statement letter of code conformance to the 6<sup>th</sup> edition (2017) of the FBC and of no financial interest, issued by Al-Farooq Corporation, dated 04/16/2018, signed and sealed by Javad Ahmad, P. E. ***“Submitted under NOA # 18-0425.06”***
3. Statement letter of code conformance to the 5<sup>th</sup> edition (2014) FBC and of no financial statement issued by Al-Farooq Corporation, dated 08/05/2016, signed and sealed by Javad Ahmad, P.E. ***“Submitted under NOA # 16-0927.18”***



---

**Carlos M. Utrera, P.E.**  
**Product Control Examiner**  
**NOA-No 25-0109.01**  
**Expiration Date: February 2, 2027**  
**Approval Date: February 13, 2025**

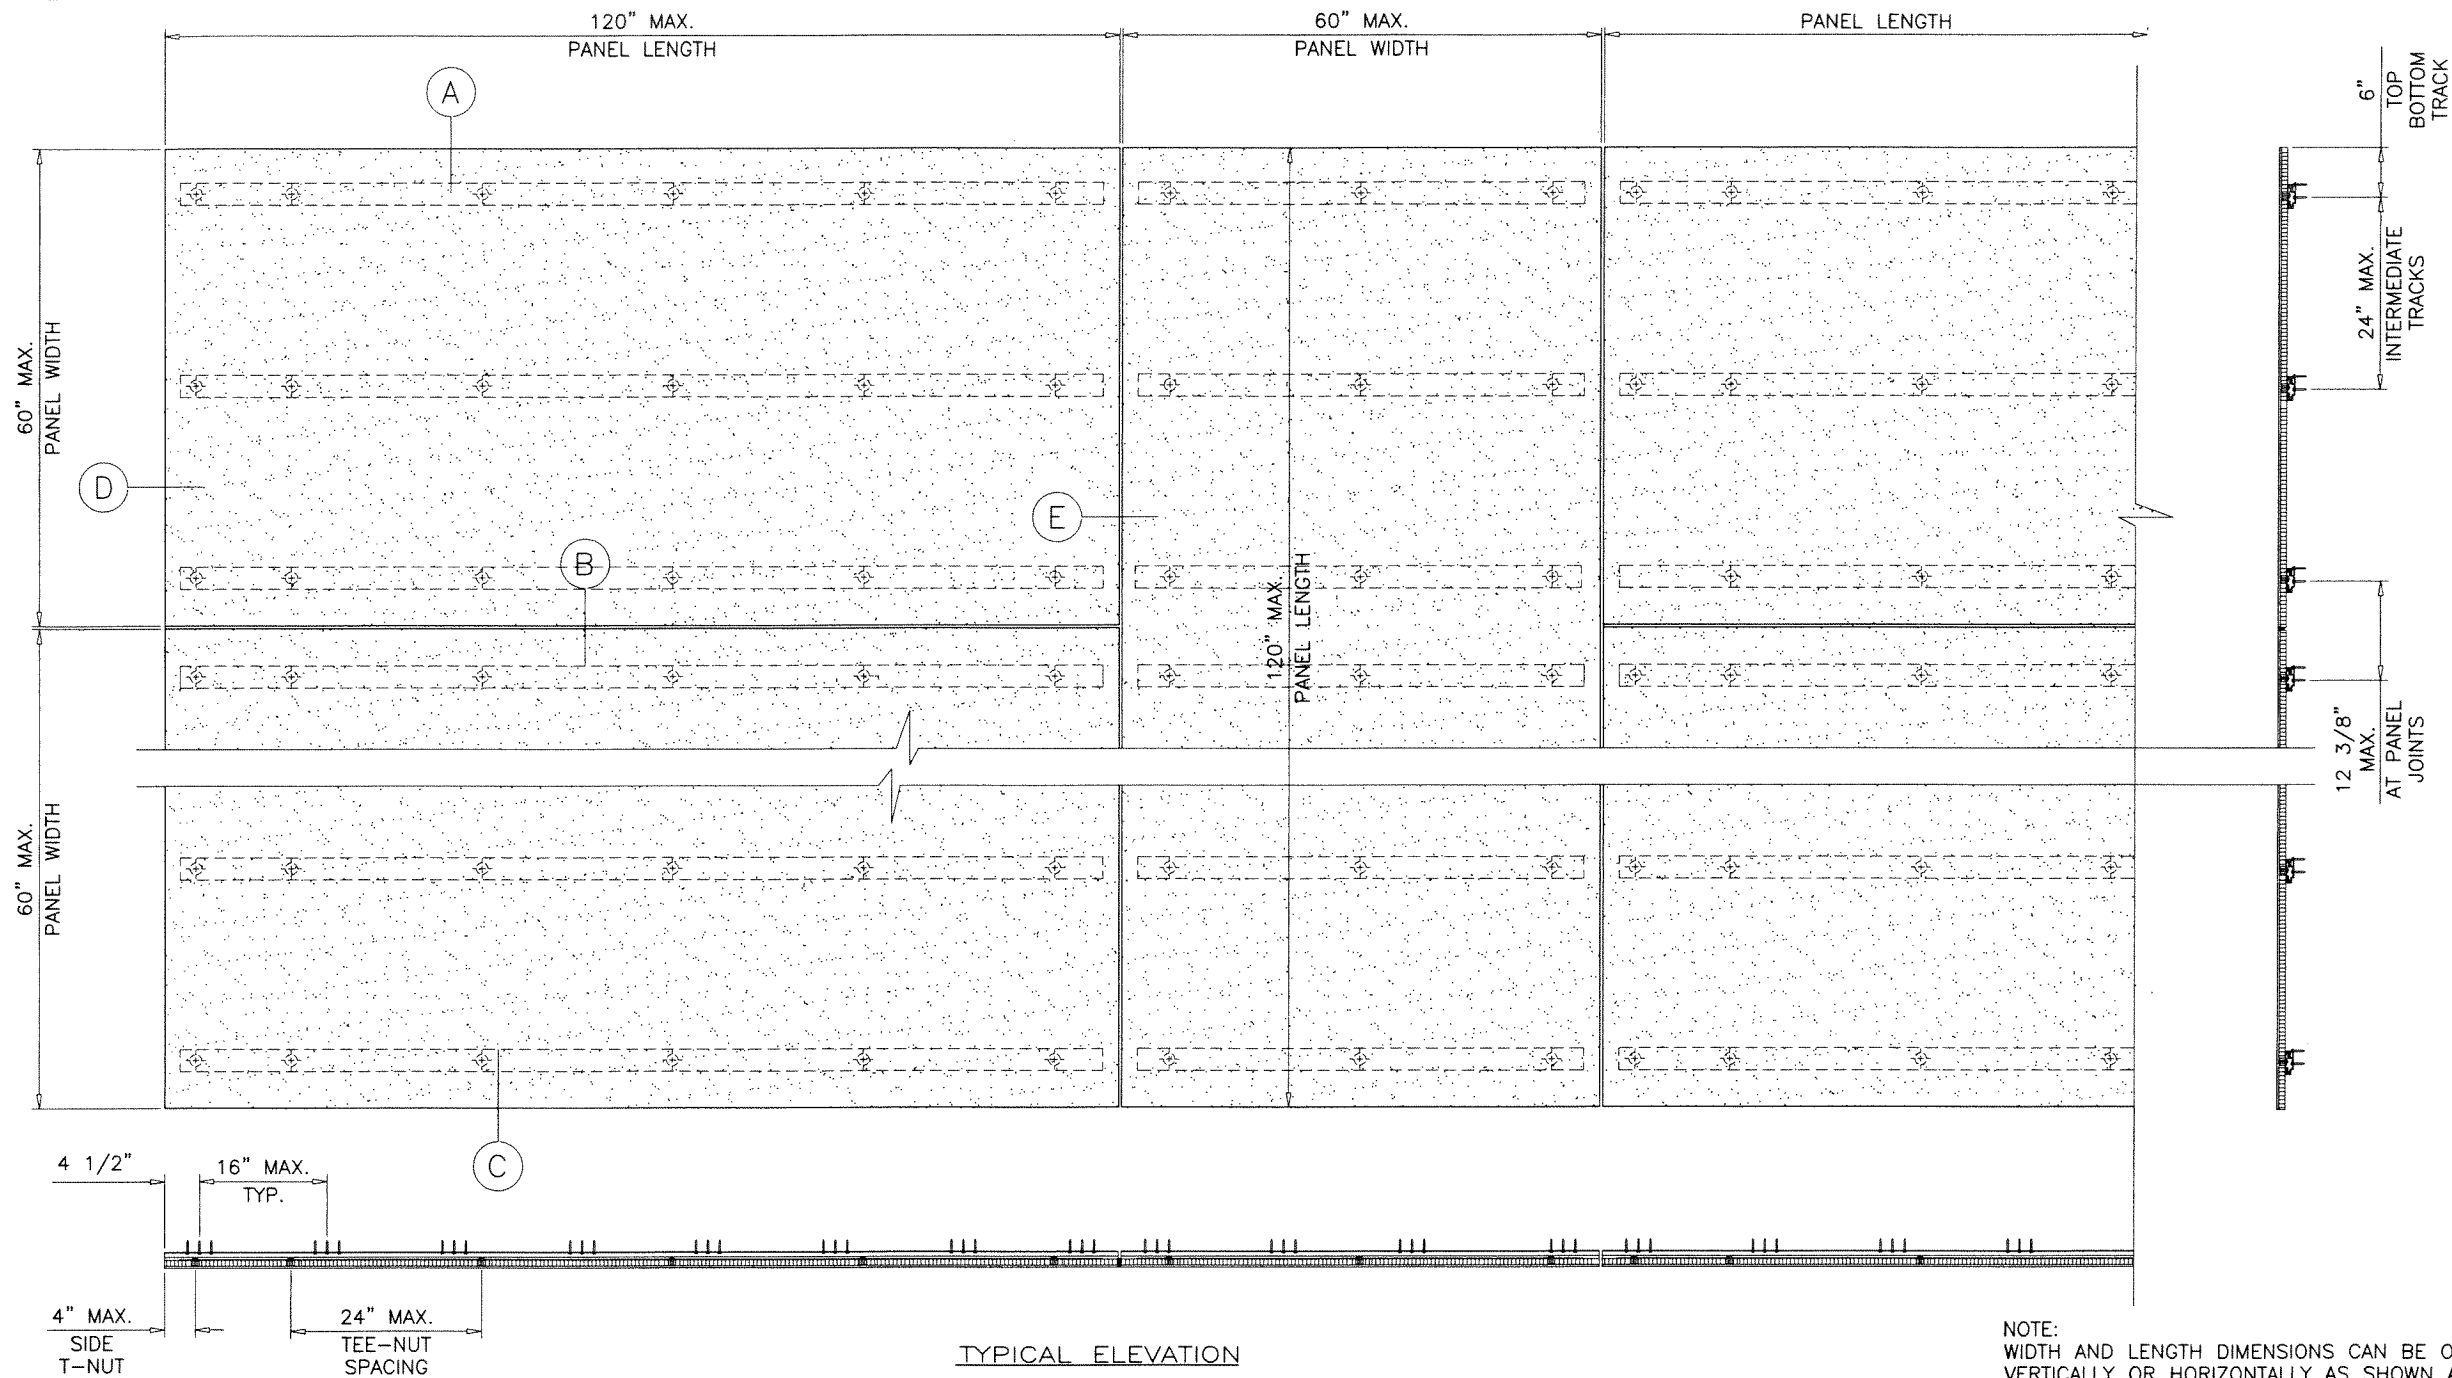

**TYPICAL ELEVATION**  
INSTALLATIONS AT MASONRY/CONCRETE STRUCTURES  
SEE SHEETS 3 AND 4 FOR INSTALLATION DETAILS

NOTE:  
WIDTH AND LENGTH DIMENSIONS CAN BE ORIENTED  
VERTICALLY OR HORIZONTALLY AS SHOWN ABOVE.

THIS SYSTEM IS RATED FOR LARGE & SMALL MISSILE IMPACT.

## Trimstone® LIGHTWEIGHT STONE PANELING SYSTEM

### APPROVAL APPLIES TO MULTIPLE UNIT INSTALLATIONS

MAX. DESIGN LOAD = +120.0 PSF  
-120.0 PSF

MAX. PANEL SIZE = 120" LONG X 60" WIDE  
MAX. HORIZONTAL TRACK SPACING = 24" O.C.  
MAX. TEE-NUT SPACING = 24" O.C.

THIS PRODUCT HAS BEEN DESIGNED AND TESTED TO COMPLY WITH THE REQUIREMENTS OF THE 2023 (8TH EDITION) FLORIDA BUILDING CODE INCLUDING HIGH VELOCITY HURRICANE ZONE (HVHZ).

ANCHORS SHALL BE CORROSION RESISTANT, SPACED AS SHOWN ON DETAILS AND INSTALLED PER MANUF'S INSTRUCTIONS. SPECIFIED EMBEDMENT TO BASE MATERIAL SHALL BE BEYOND WALL DRESSING OR STUCCO.

ALL SHIMS TO BE HIGH IMPACT, NON-METALLIC AND NON-COMPRESSIBLE.

MATERIALS INCLUDING BUT NOT LIMITED TO STEEL/METAL SCREWS, THAT COME INTO CONTACT WITH OTHER DISSIMILAR MATERIALS SHALL MEET THE REQUIREMENTS OF THE 2023 FLORIDA BLDG. CODE & ADOPTED STANDARDS.

THIS PRODUCT APPROVAL IS GENERIC AND DOES NOT PROVIDE INFORMATION FOR A SITE SPECIFIC PROJECT, i.e. LIFE SAFETY OF THIS PRODUCT, ADEQUACY OF STRUCTURE RECEIVING THIS PRODUCT AND SEALING AROUND OPENING FOR WATER INFILTRATION RESISTANCE ETC.


CONDITIONS NOT SHOWN IN THIS DRAWING ARE TO BE ANALYZED SEPARATELY, AND TO BE REVIEWED BY BUILDING OFFICIAL.

**PRODUCT REVISED**  
as complying with the Florida  
Building Code  
NOA-No. 25-0109.01

Expiration Date 02/02/2027

By *[Signature]*  
Miami-Dade Product Control

JAN 03 2025

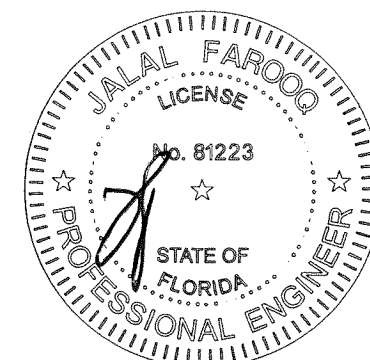

**af c**  
**AL-FAROOQ CORPORATION**  
ENGINEERS & PRODUCT DEVELOPMENT  
9360 SUNSET DRIVE, SUITE 220  
MIAMI, FLORIDA 33173 (C.A.N. 3538)  
TEL. (305) 264-8100 FAX. (305) 262-6978  
RAINSCREEN 1605SWI

**Trimstone® LIGHTWEIGHT STONE PANELING SYS. (L.M.I.)**  
**STONETWORKS, INC.**  
8535 NW 56th Street  
Doral, Florida 33166  
PHONE: (305) 666-6676 FAX: (305) 666-7675

revisions:	no	date	by	description
	A	12.16.16		REV. PER PER COMMENTS
	B	04.16.18		UPDATED TO 2017 FBC
	C	06.11.21		UPDATED TO 2020 FBC
	D	10.10.23		UPDATED TO 2023 FBC
	E	12.23.24		MANUF. ADDRESS REV.


  

date:	08-03-16
scale:	1/2"=1'-0"
dr. by:	TARIQ
chk. by:	

drawing no.	16-05
sheet	1 of 9



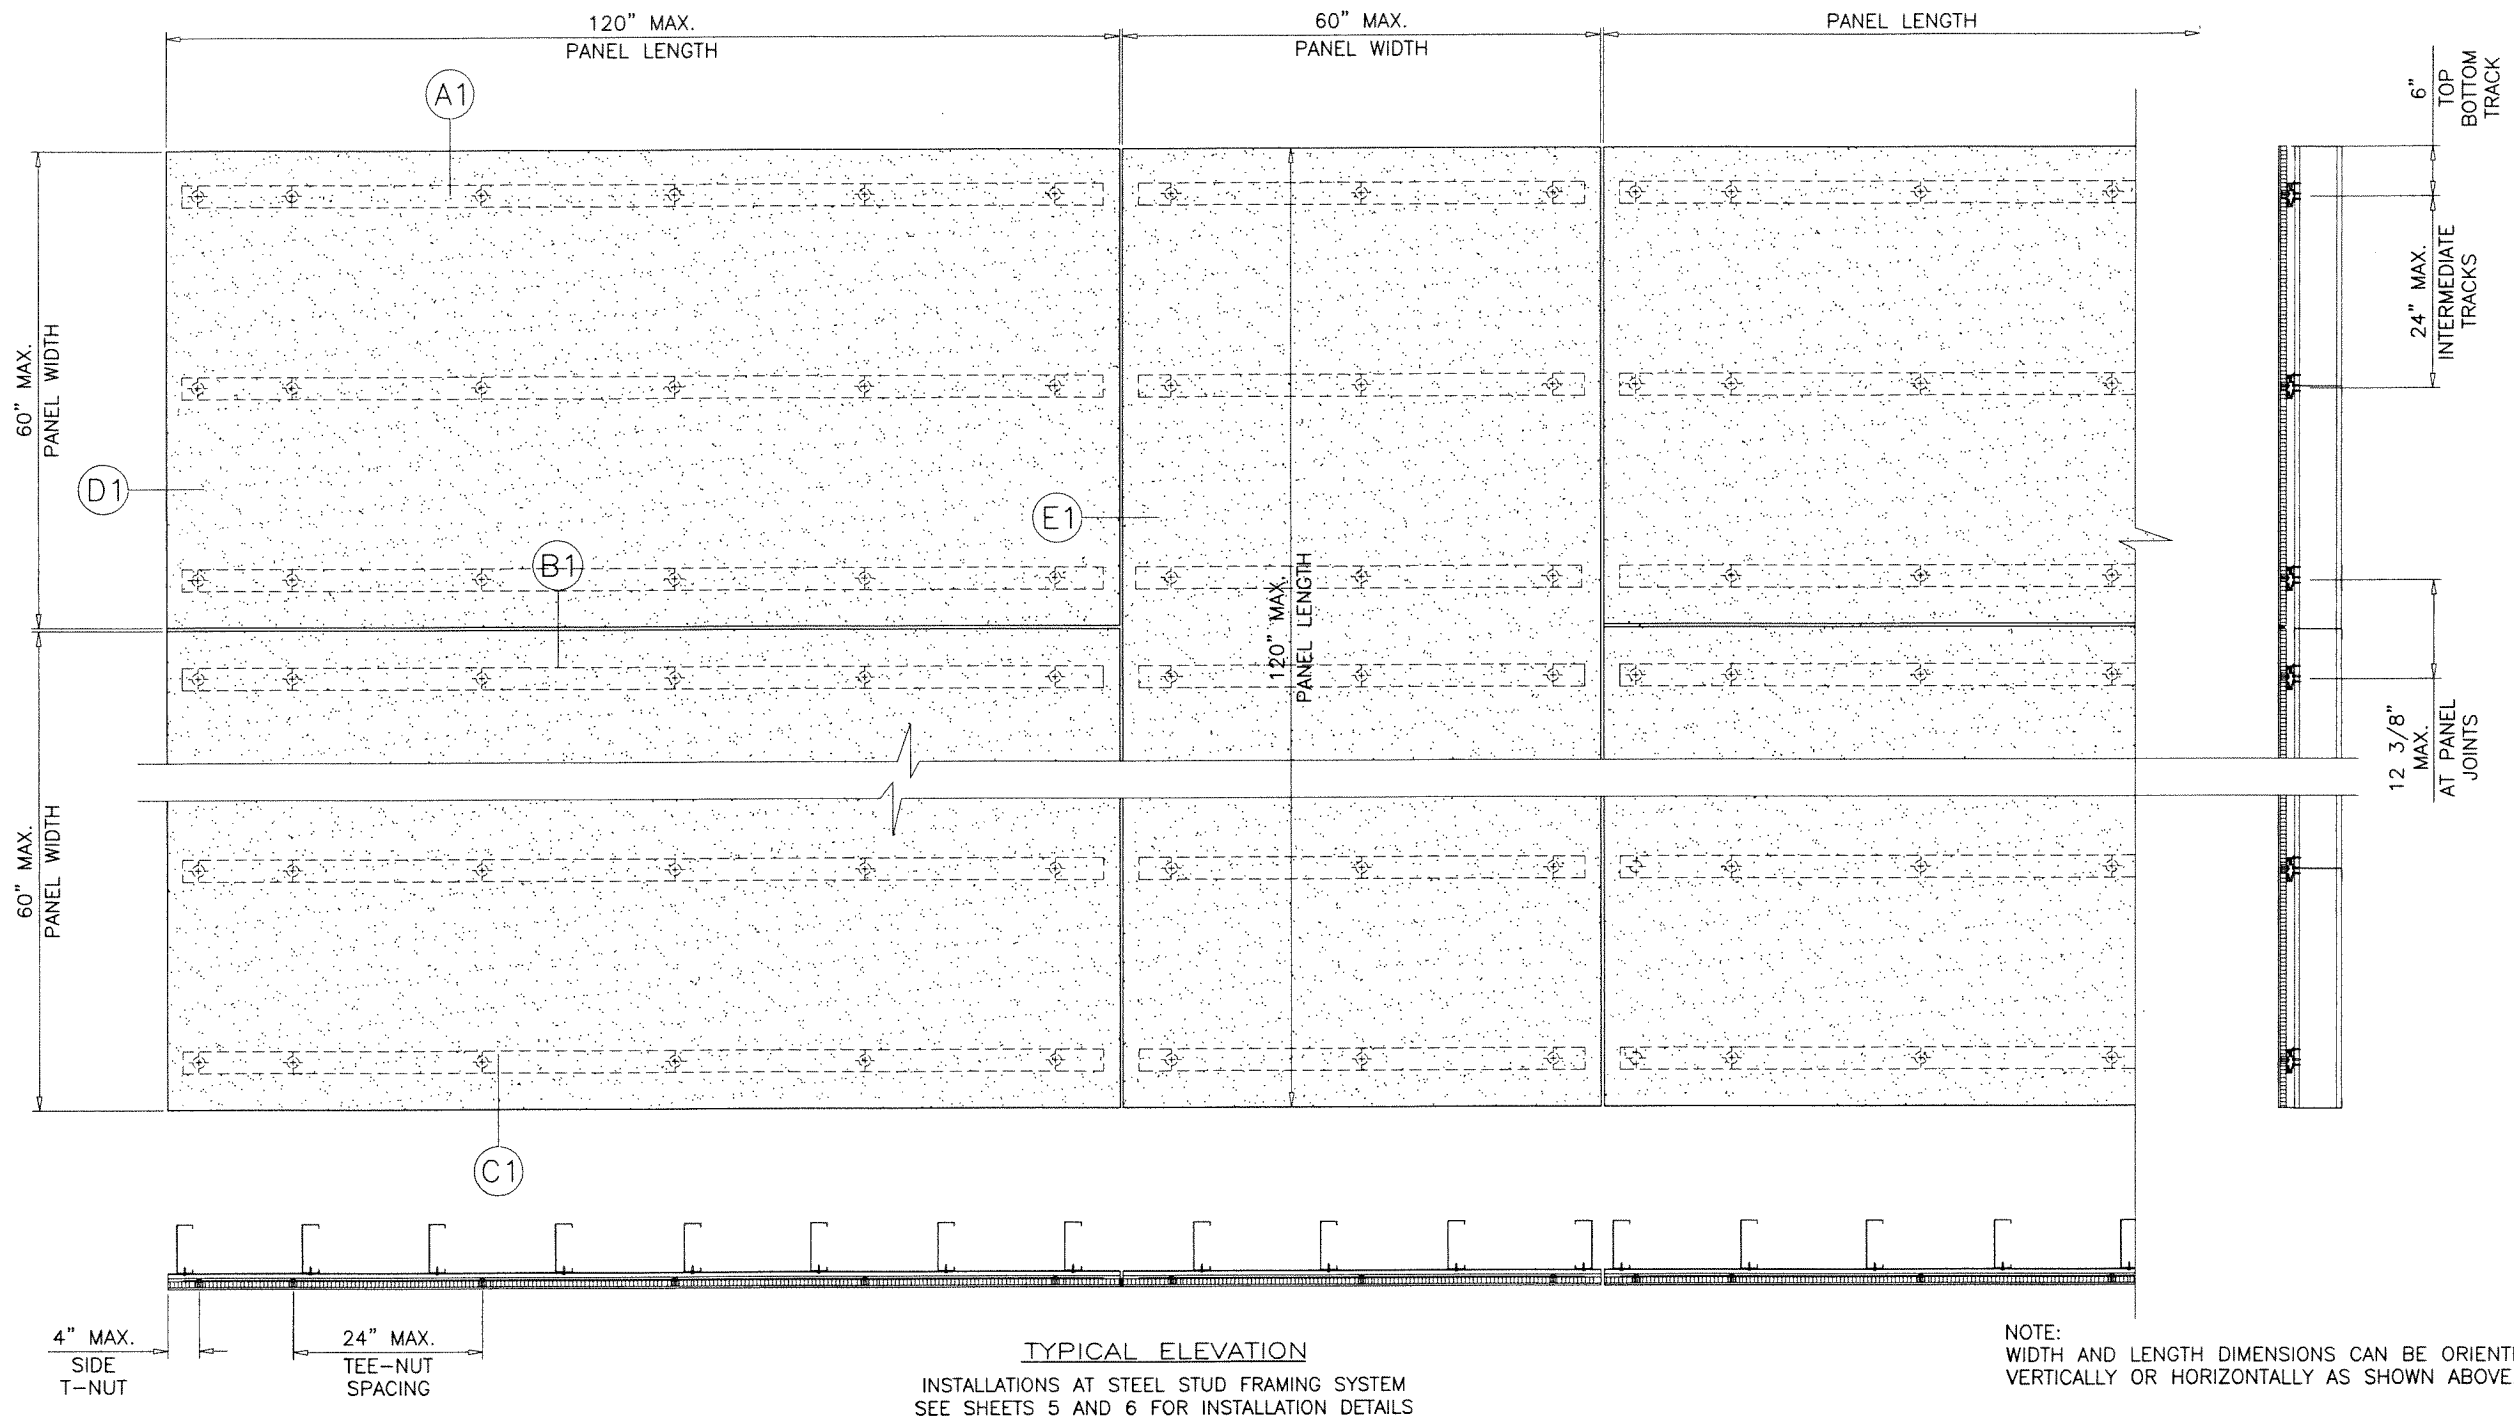


**TYPICAL ELEVATION**  
 INSTALLATIONS AT STEEL STUD FRAMING SYSTEM  
 SEE SHEETS 5 AND 6 FOR INSTALLATION DETAILS

NOTE:  
 WIDTH AND LENGTH DIMENSIONS CAN BE ORIENTED  
 VERTICALLY OR HORIZONTALLY AS SHOWN ABOVE.

**PRODUCT REVISED**  
 as complying with the Florida  
 Building Code  
 NOA-No. 25-0109.01  
 Expiration Date 02/02/2027  
 By *[Signature]*  
 Miami-Dade Product Control

JAN 03 2025

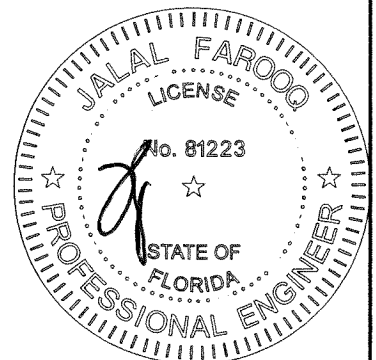


**AL-FAROOQ CORPORATION**  
 ENGINEERS & PRODUCT DEVELOPMENT  
 9360 SUNSET DRIVE, SUITE 220  
 MIAMI, FLORIDA 33173 (C.A.N. 3538)  
 TEL. (305) 264-8100 FAX. (305) 262-6978  
 RAINSCREEN \ 1605SWI

**Trimstone® LIGHTWEIGHT STONE PANELING SYS. (L.M.I.)**  
**STONEWORKS, INC.**  
 8535 NW 56th Street  
 Doral, Florida 33166  
 PHONE: (305) 666-6676 FAX: (305) 666-7675

no	date	by	description
A	12.16.16		REV. PER REV. COMMENTS
B	04.16.18		NO CHANGE THIS SHEET
C	06.11.21		EDITORIAL CHANGES ONLY
D	10.10.23		NO CHANGE THIS SHEET
E	12.23.24		MANUF. ADDRESS REV.

date: 08-03-16  
 scale: 1/2"=1'-0"  
 dr. by: TARIQ  
 chk. by:

drawing no.  
**16-05**  
 sheet 2 of 9

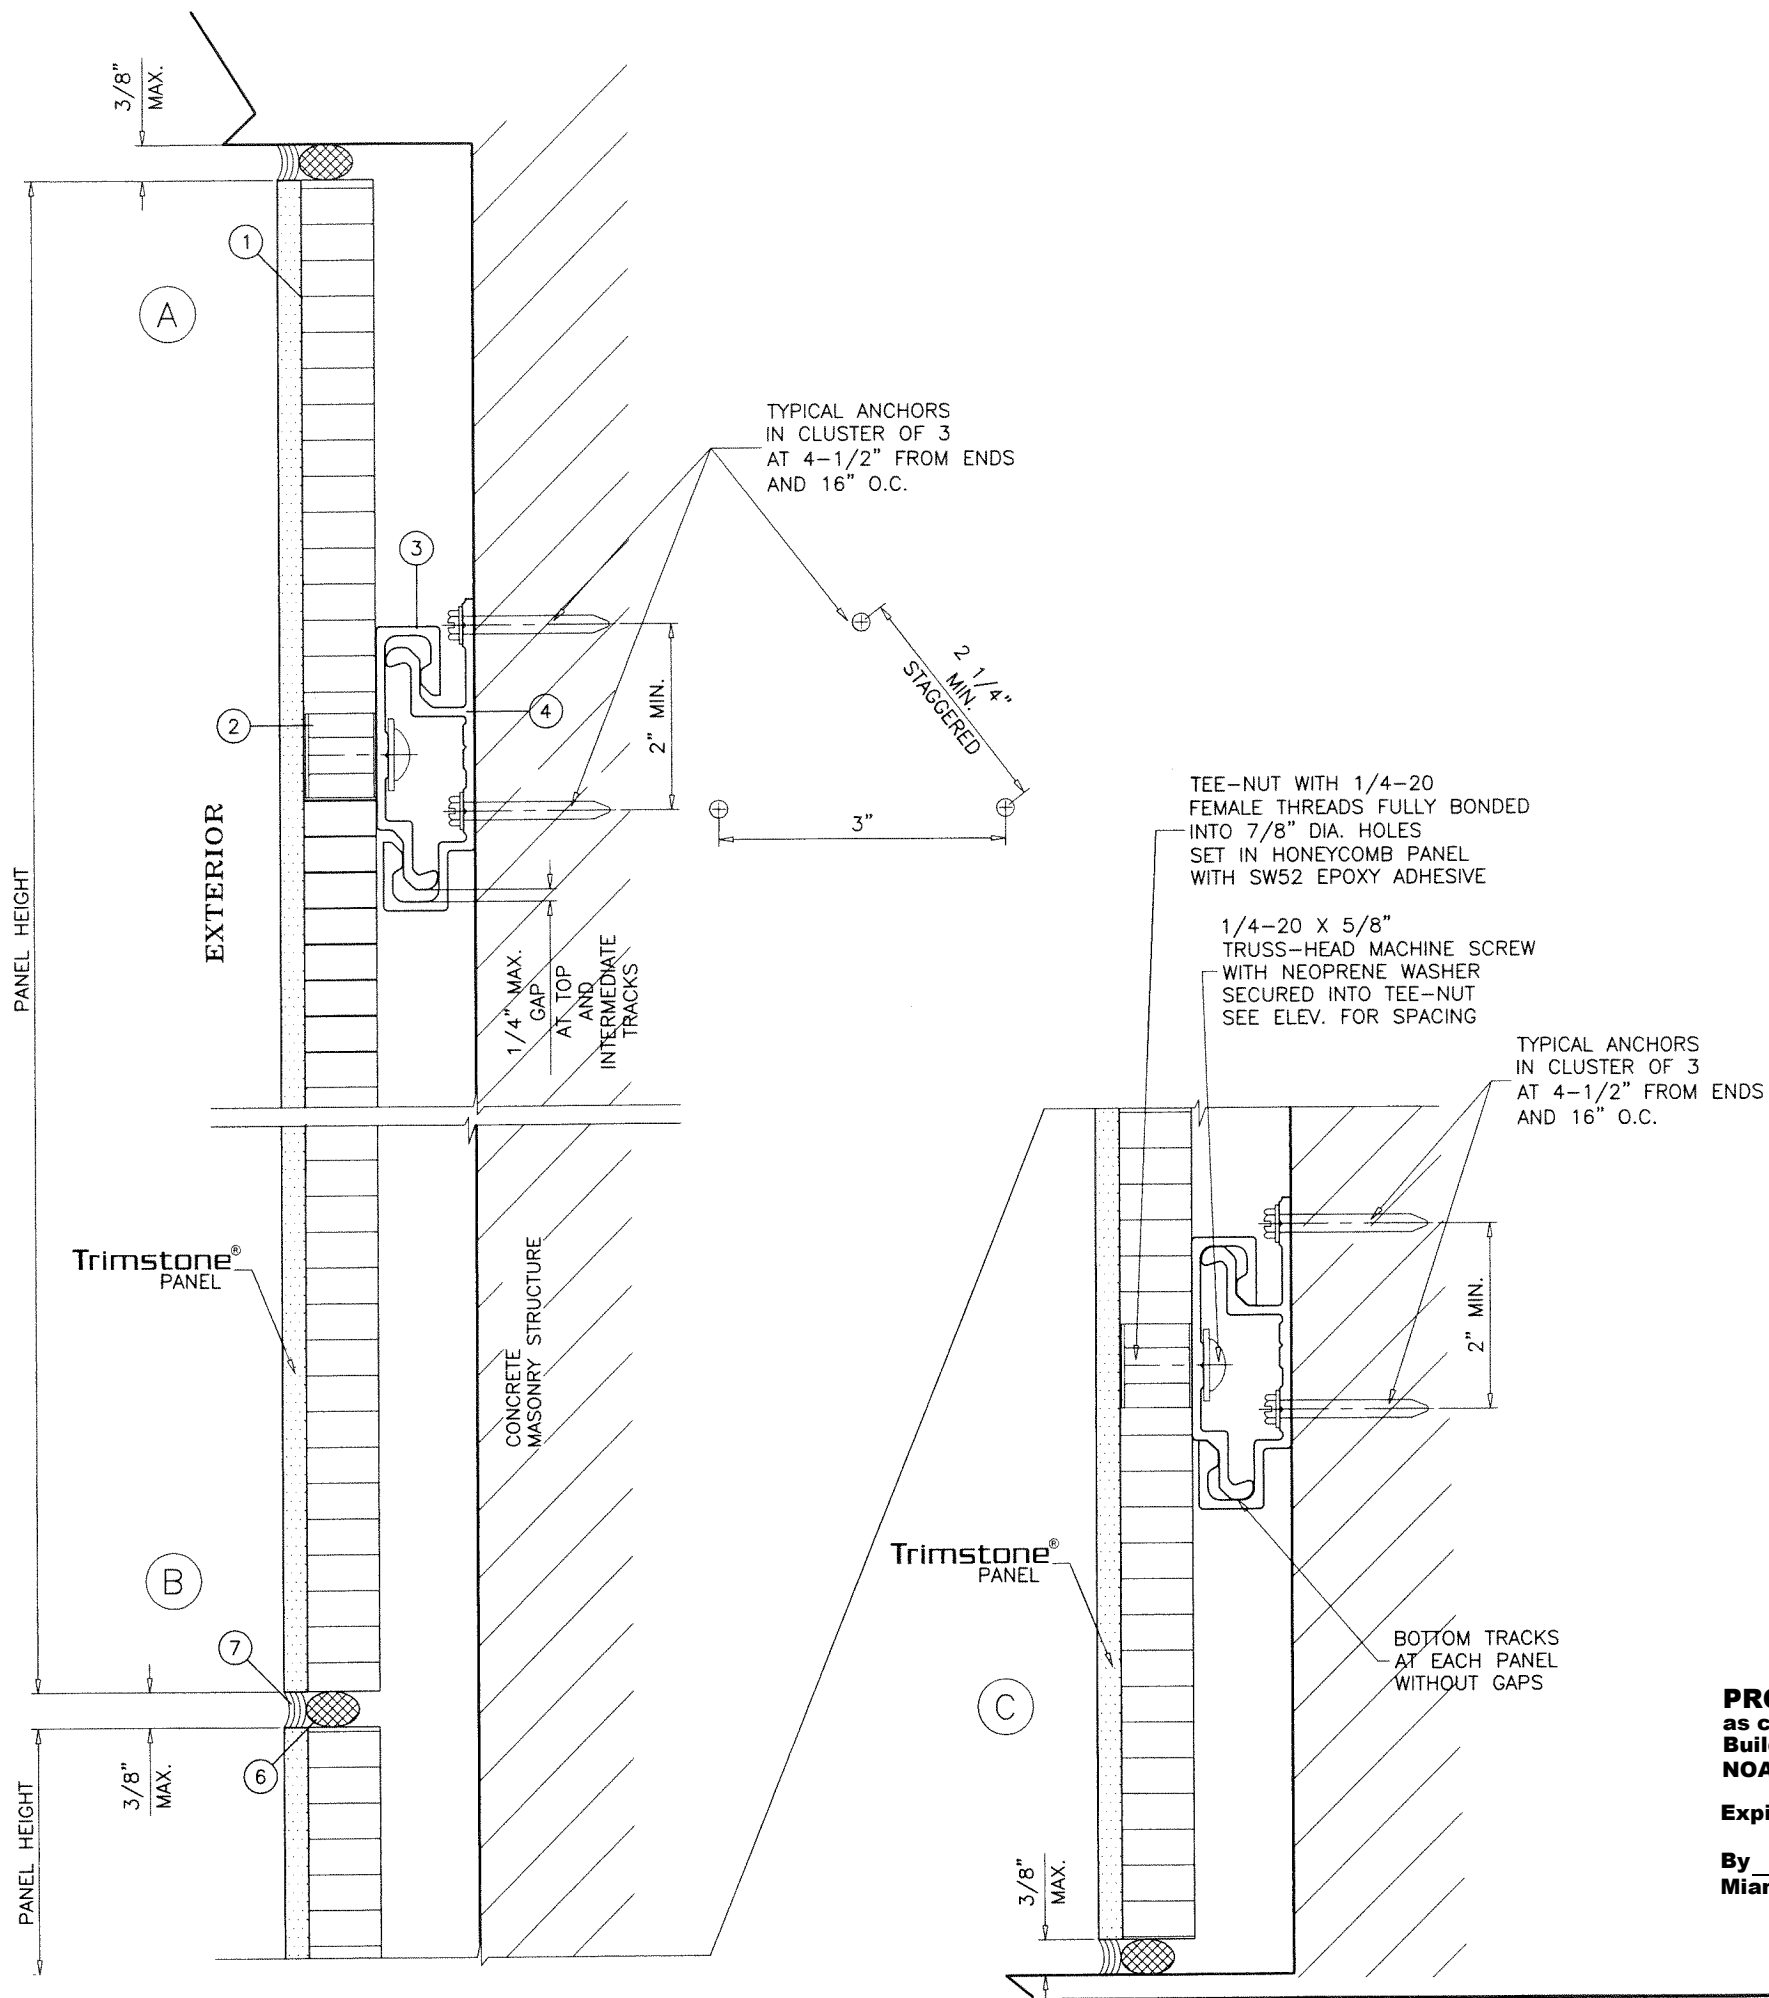

**TYPICAL ANCHORS:**


**1/4" DIA. ULTRACON+ BY 'DEWALT'** (Fu=164 KSI, Fy=148 KSI)  
DIRECTLY INTO CONCRETE OR MASONRY  
1-1/4" MIN. EMBED INTO CONCRETE  
1-1/4" MIN. EMBED INTO MASONRY

**TYPICAL EDGE DISTANCE**

INTO CONCRETE AND MASONRY = 2-1/2" MIN.  
CONCRETE f'c = 3000 PSI MIN.  
C-90 HOLLOW/FILLED BLOCK f'm = 2000 PSI MIN.

JAN 03 2025

**PRODUCT REVISED**  
as complying with the Florida  
Building Code  
NOA-No. 25-0109.01  
Expiration Date 02/02/2027  
By *[Signature]*  
Miami-Dade Product Control

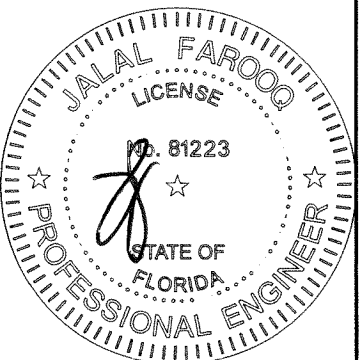


**AL-FAROOQ CORPORATION**  
ENGINEERS & PRODUCT DEVELOPMENT  
9360 SUNSET DRIVE, SUITE 220  
MIAMI, FLORIDA 33173  
TEL. (305) 264-8100 FAX. (305) 262-6978  
(C.A.N. 3538)  
RAINScreens 1605SWI

**Trimstone® LIGHTWEIGHT STONE PANELING SYS. (L.M.I.)**  
**STONETWORKS, INC.**  
8535 NW 56th Street  
Doral, Florida 33166  
PHONE: (305) 666-6676 FAX: (305) 666-7675


revisions:		no	date	by	description
A	12.16.16	1	12.16.16	REV. PER RER COMMENTS	
B	04.16.18	2	04.16.18	NO CHANGE THIS SHEET	
C	06.11.21	3	06.11.21	EDITORIAL CHANGES ONLY	
D	10.10.23	4	10.10.23	NO CHANGE THIS SHEET	
E	12.23.24	5	12.23.24	MANUF. ADDRESS REV.	

date: 08-03-16	scale: 1/2" = 1"	dr. by: TARIQ	chk. by:
drawing no. 16-05			
sheet 3 of 9			

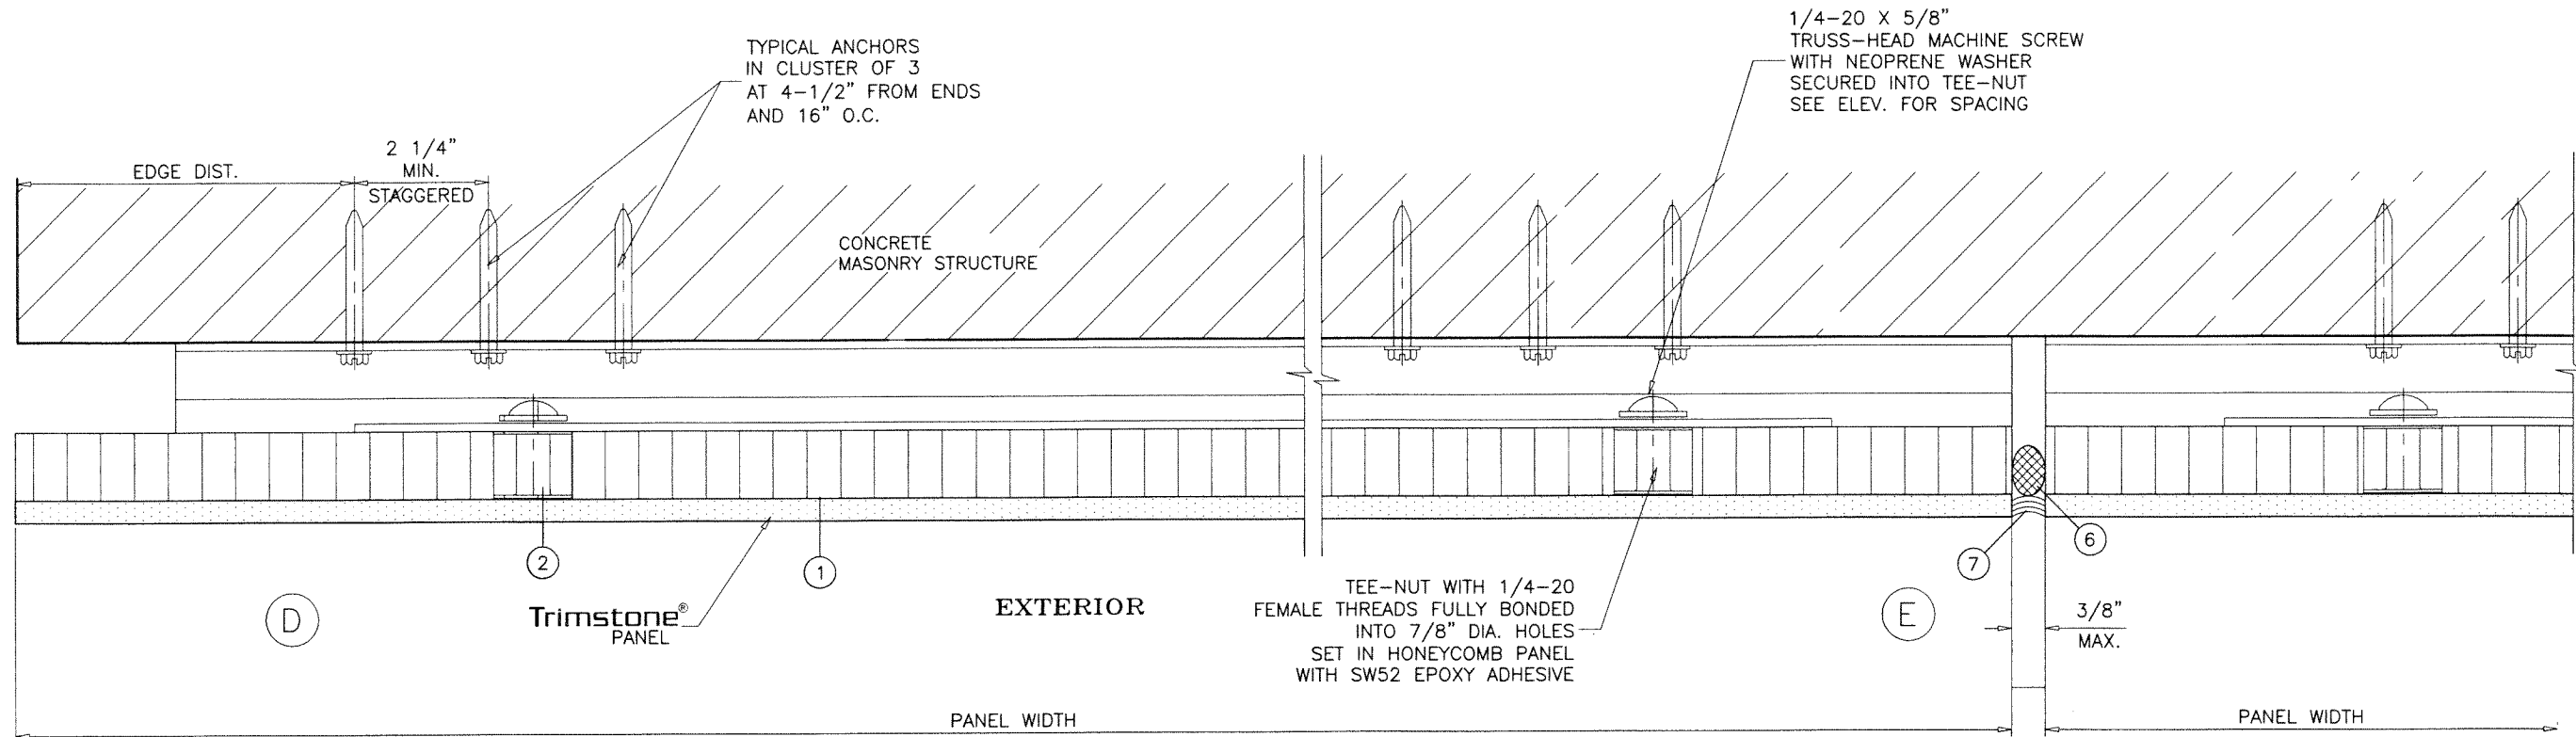

**PRODUCT REVISED**  
as complying with the Florida  
Building Code  
NOA-No. 25-0109.01  
Expiration Date 02/02/2027  
By [Signature]  
Miami-Dade Product Control

JAN 03 2025

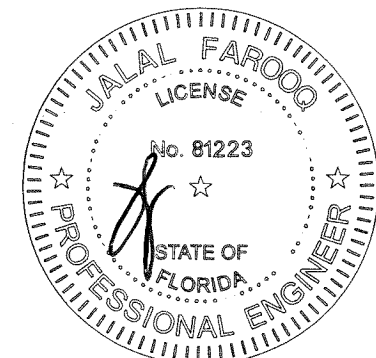

revisions:		Trimstone® LIGHTWEIGHT STONE PANELING SYS. (L.M.I.)	
no	date	by	description
A	12.16.16		REV. PER COMMENTS
B	04.16.18		NO CHANGE THIS SHEET
C	06.11.21		EDITORIAL CHANGES ONLY
D	10.10.23		NO CHANGE THIS SHEET
E	12.23.24		MANUF. ADDRESS REV.
date:	08-03-16	scale:	1/2" = 1"
dr. by:	TARIQ	chk. by:	
drawing no.	16-05		
sheet	4 of 9		

**STONETWORKS, INC.**  
8535 NW 56th Street  
Doral, Florida 33166  
PHONE: (305) 666-6676 FAX: (305) 666-7675




**af**  
**c**


**AL-FAROOQ CORPORATION**  
ENGINEERS & PRODUCT DEVELOPMENT  
9360 SUNSET DRIVE, SUITE 220  
MIAMI, FLORIDA 33173  
TEL. (305) 262-8100 FAX. (305) 262-6978  
RAINSCREEN \ 1605SW

**Trimstone®** LIGHTWEIGHT STONE PANELING SYS. (L.M.I.)  
**STONETWORKS, INC.**  
8535 NW 56th Street  
Doral, Florida 33166  
PHONE: (305) 666-6676 FAX: (305) 666-7675

revisions:		no	date	by	description
A	12.16.16	REV. PER REV. COMMENTS			
	04.16.18	NO CHANGE THIS SHEET			
	06.11.21	EDITORIAL CHANGES ONLY			
	10.10.23	NO CHANGE THIS SHEET			
	12.23.24	MANUF. ADDRESS REV.			
date:	08-03-16	scale:	1/2" = 1"	dr. by:	TARIQ
chk. by:		drawing no.	16-05		
		sheet	5 of 9		

**PRODUCT REVISED**  
as complying with the Florida  
Building Code  
NOA-No. 25-0109.01  
Expiration Date 02/02/2027  
By   
Miami-Dade Product Control


JAN 03 2025

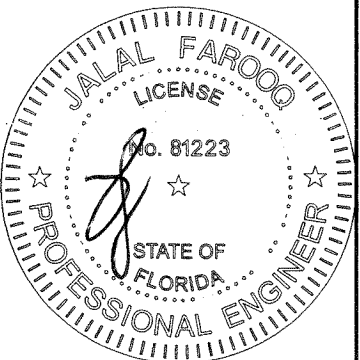


TYPICAL ANCHORS:

**#10 X 3/4" TEKS OR SELF DRILLING SCREWS** (GRADE 5 CRS)  
INTO METAL STUDS (16 GA. MIN.) (Fy = 50 KSI MIN.)  
OR  
INTO METAL STRUCTURES  
ALUMINUM: 1/8" THK. MIN. (6063-T5 MIN.)  
STEEL: 1/8" THK. MIN. (Fy = 36 KSI MIN.)  
(STEEL IN CONTACT WITH ALUMINUM TO BE PLATED OR PAINTED)

**#14 X 3/4" TEKS OR SELF DRILLING SCREWS** (GRADE 5 CRS)  
INTO METAL STUDS (18 GA. MIN.) (Fy = 50 KSI MIN.)

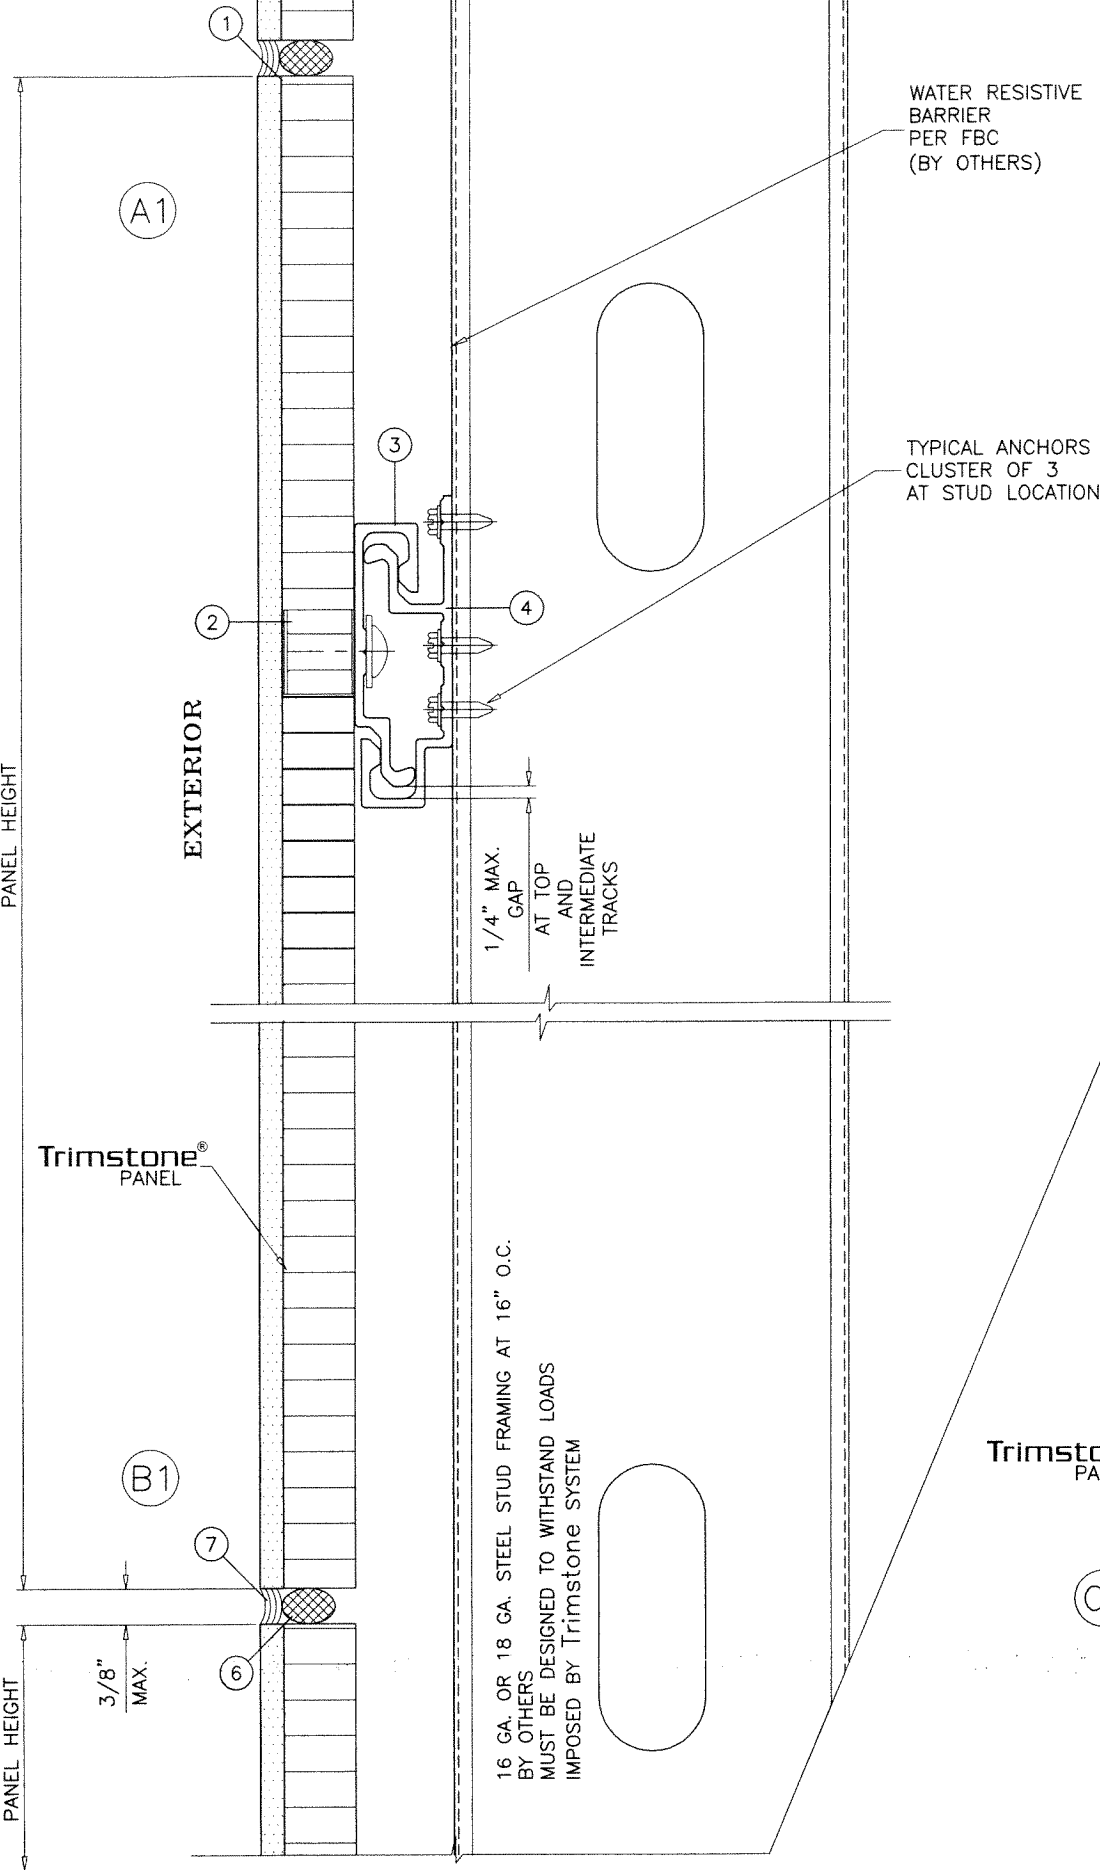


TEE-NUT WITH 1/4-20  
FEMALE THREADS FULLY BONDED  
INTO 7/8" DIA. HOLES  
SET IN HONEYCOMB PANEL  
WITH SW52 EPOXY ADHESIVE  
  
1/4-20 X 5/8"  
TRUSS-HEAD MACHINE SCREW  
WITH NEOPRENE WASHER  
SECURED INTO TEE-NUT  
SEE ELEV. FOR SPACING

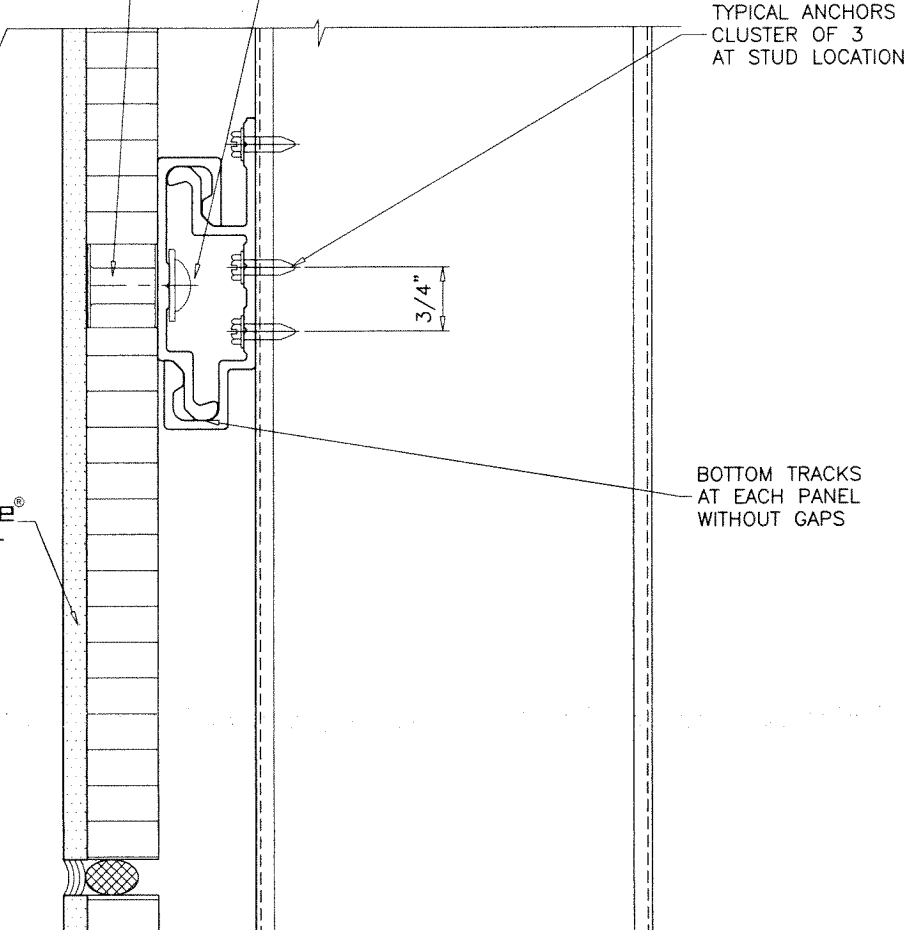


16 GA. OR 18 GA. STEEL STUD FRAMING AT 16" O.C.  
MUST BE DESIGNED TO WITHSTAND LOADS  
IMPOSED BY Trimstone SYSTEM



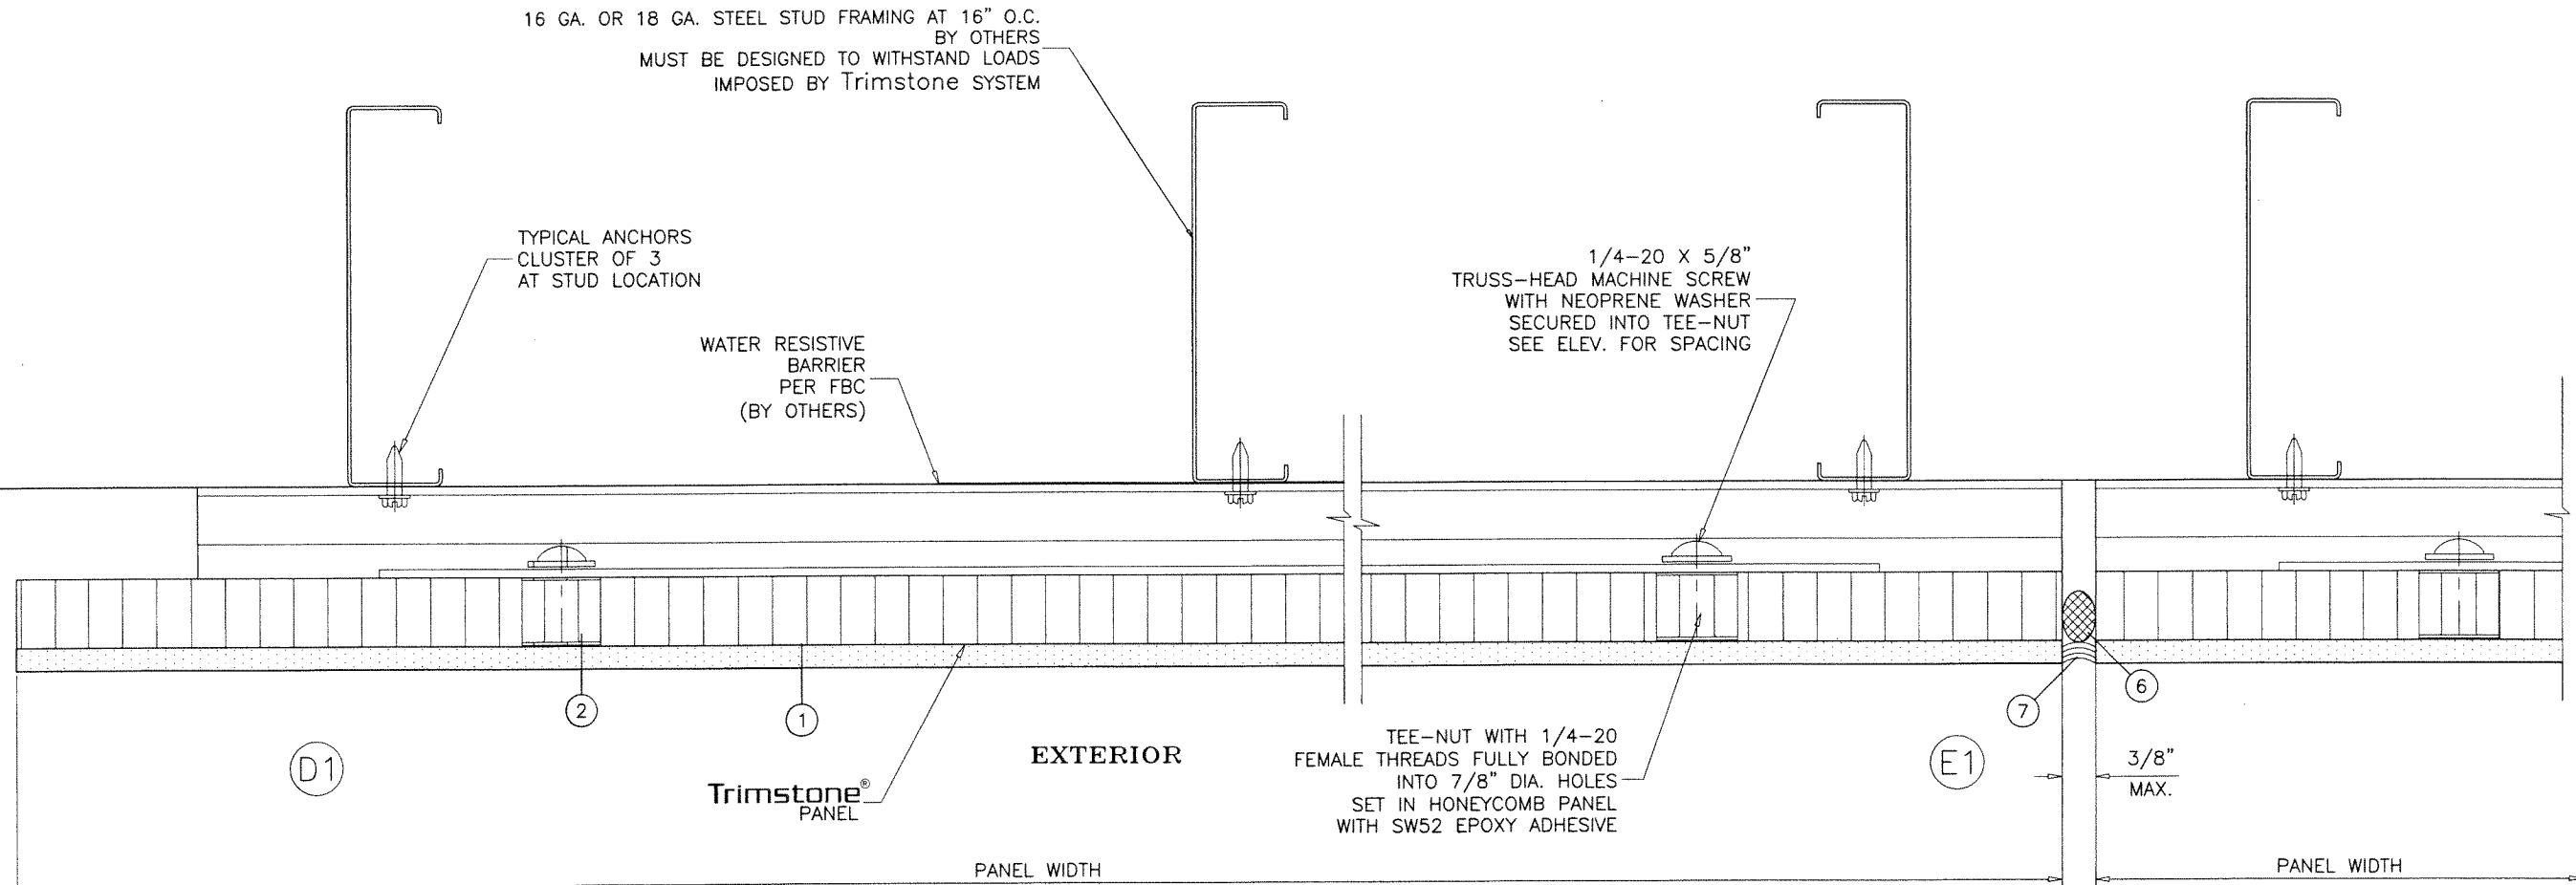

**PRODUCT REVISED**  
as complying with the Florida  
Building Code  
NOA-No. 25-0109.01  
Expiration Date 02/02/2027  
By *[Signature]*  
Miami-Dade Product Control

IAN U 3 2025

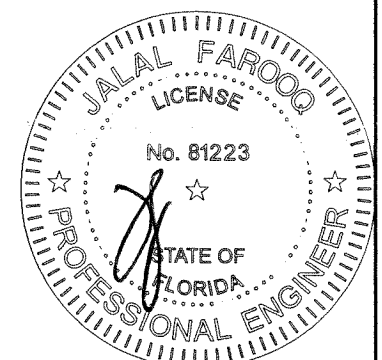

**af c**

**AL-FAROOQ CORPORATION**  
ENGINEERS & PRODUCT DEVELOPMENT  
9360 SUNSET DRIVE, SUITE 220  
MIAMI, FLORIDA 33173  
TEL. (305) 264-8100 FAX. (305) 262-6978

RAINSCREEN \ 1605SWI

**Trimstone® LIGHTWEIGHT STONE PANELING SYS. (L.M.I.)**

**STONEWORKS, INC.**  
8535 NW 56th Street  
Doral, Florida 33166  
PHONE: (305) 666-6676 FAX: (305) 666-7675

revisions:

no	date	by	description
A	12.16.16		REV. PER PER COMMENTS
B	04.16.18		NO CHANGE THIS SHEET
C	06.11.21		EDITORIAL CHANGES ONLY
D	10.10.23		NO CHANGE THIS SHEET
E	12.23.24		MANUF. ADDRESS REV.

date: 08-03-16

scale: 1/2" = 1"





dr. by: TARIQ

chk. by:

drawing no.


**16-05**

sheet 6 of 9

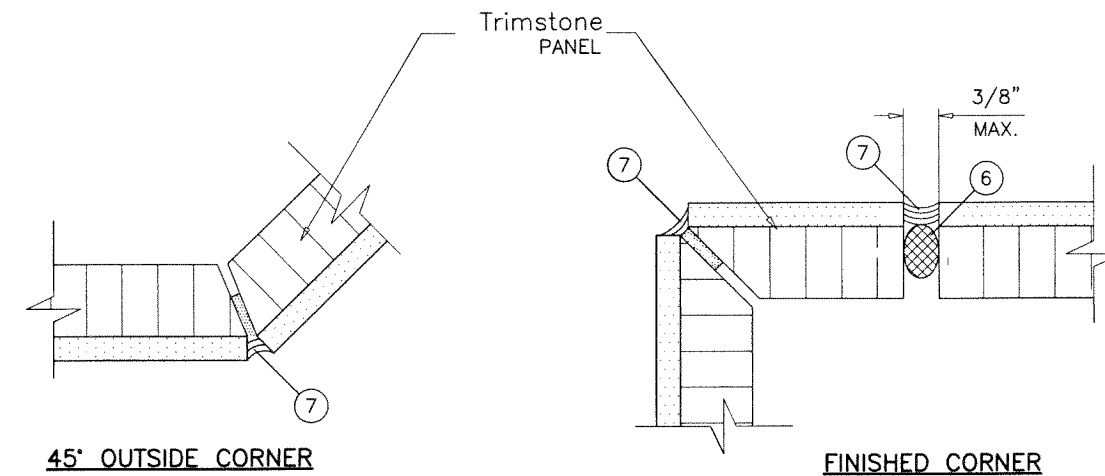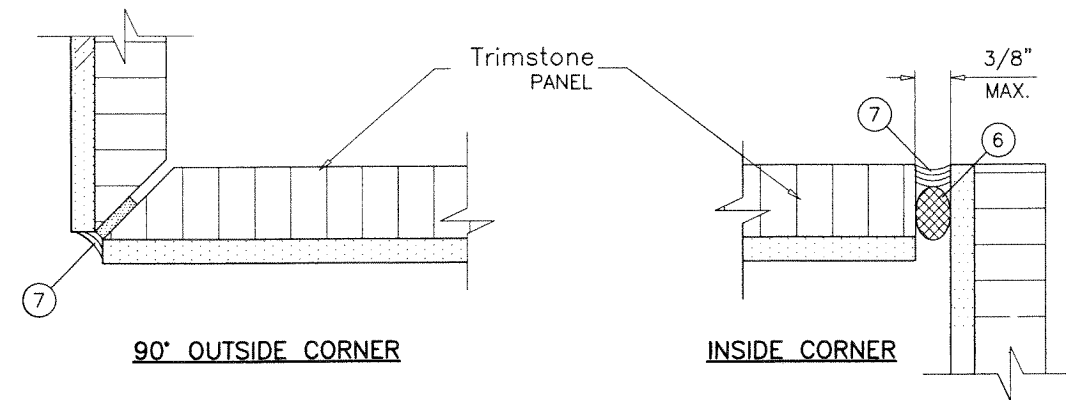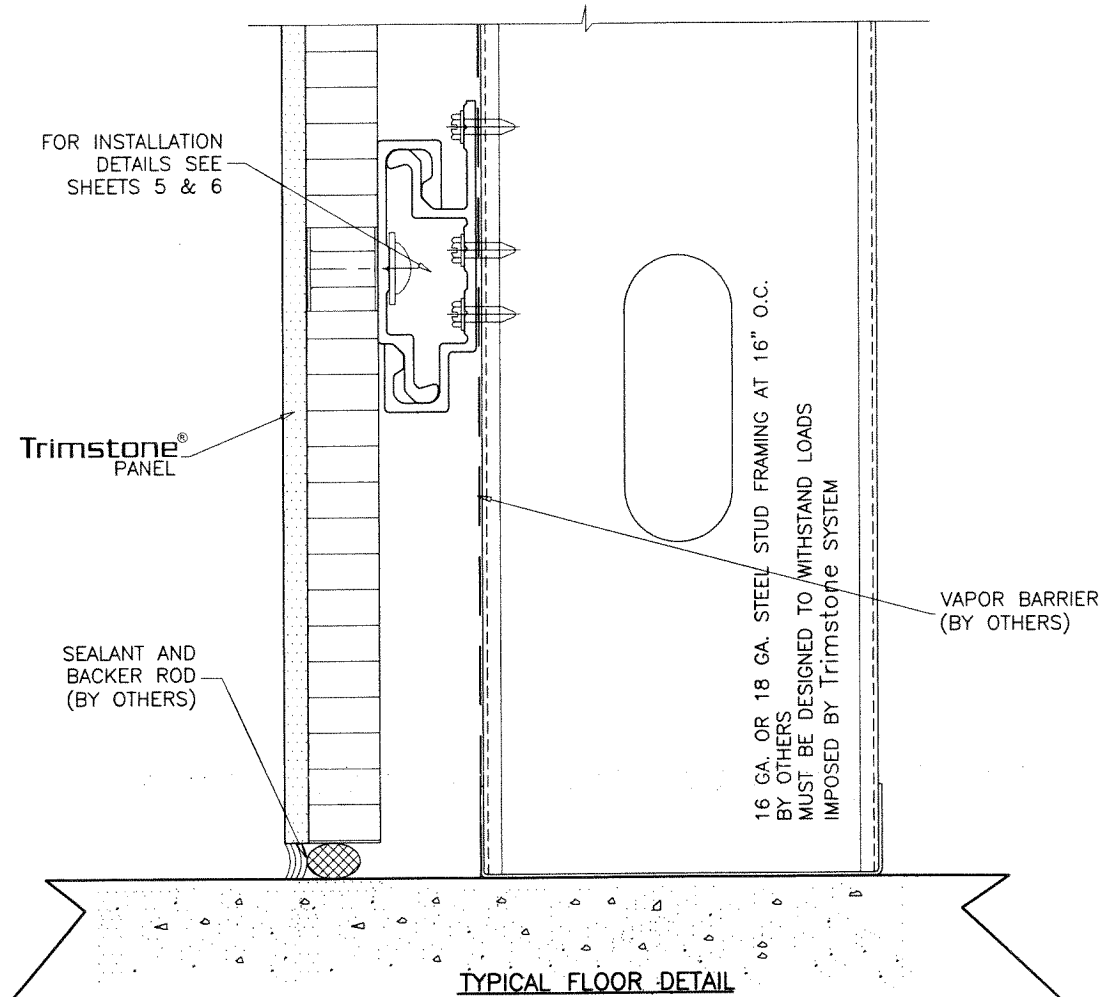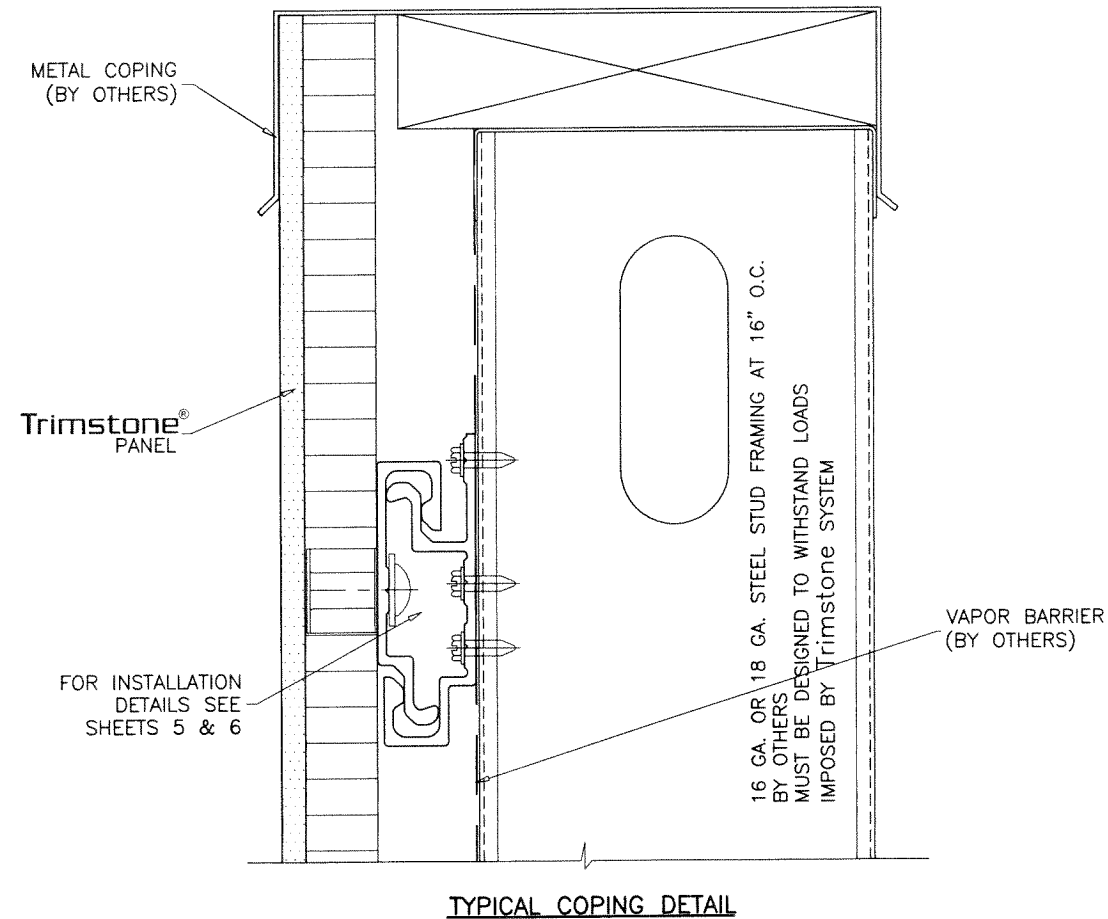

**PRODUCT REVISED**  
as complying with the Florida  
Building Code  
NOA-No. 25-0109.01  
Expiration Date 02/02/2027  
By *[Signature]*  
Miami-Dade Product Control

IAN 03 2025

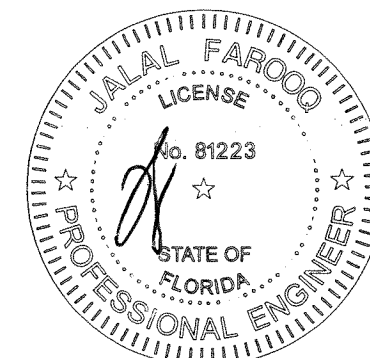

**AL-FAROOQ CORPORATION**  
ENGINEERS & PRODUCT DEVELOPMENT  
9360 SUNSET DRIVE, SUITE 220  
MIAMI, FLORIDA 33173  
TEL. (305) 264-8100 FAX. (305) 262-6978

af c  
RAINSCEEN\1605SWI

---

**Trimstone® LIGHTWEIGHT STONE PANELING SYS. (L.M.I.)**  
**STONEWORKS, INC.**  
8535 NW 56th Street  
Doral, Florida 33166  
PHONE: (305) 666-6676 FAX: (305) 666-7675

RAINSCEEN\1605SWI

---

revisions:	
no	description
A	12.16.16 REV. PER COMMENTS
B	04.16.18 NO CHANGE THIS SHEET
C	06.11.21 EDITORIAL CHANGES ONLY
D	10.10.23 NO CHANGE THIS SHEET
E	12.23.24 MANUF. ADDRESS REV.

date: 08-03-16

scale: 1/2" = 1"

dr. by: TARIQ

chk. by:

drawing no.  
**16-05**

sheet 7 of 9

FOR INSTALLATION  
DETAILS SEE  
SHEETS 5 & 6

Trimstone®  
PANEL

SEALANT AND  
BACKER ROD  
(BY OTHERS)

16 GA. OR 18 GA. STEEL STUD FRAMING AT 16" O.C.  
BY OTHERS  
MUST BE DESIGNED TO WITHSTAND LOADS  
IMPOSED BY Trimstone SYSTEM

FLUSH WINDOW HEAD

SEALANT AND  
BACKER ROD  
(BY OTHERS)

Trimstone®  
PANEL

FOR INSTALLATION  
DETAILS SEE  
SHEETS 5 & 6

16 GA. OR 18 GA. STEEL STUD FRAMING AT 16" O.C.  
BY OTHERS  
MUST BE DESIGNED TO WITHSTAND LOADS  
IMPOSED BY Trimstone SYSTEM

FLUSH WINDOW SILL

FOR INSTALLATION  
DETAILS SEE  
SHEETS 5 & 6

Trimstone®  
PANEL

SW52 EPOXY ADHESIVE  
CORNER ATTACHED  
AND BONDED  
BY STONEWORKS

16 GA. OR 18 GA. STEEL STUD FRAMING AT 16" O.C.  
BY OTHERS  
MUST BE DESIGNED TO WITHSTAND LOADS  
IMPOSED BY Trimstone SYSTEM

SEALANT AND  
BACKER ROD  
(BY OTHERS)

RECESSED WINDOW HEAD

SEALANT AND  
BACKER ROD  
(BY OTHERS)

SILICONE  
DOWSIL 795  
BY OTHERS

SEALANT AND  
BACKER ROD  
(BY OTHERS)

Trimstone®  
PANEL


FOR INSTALLATION  
DETAILS SEE  
SHEETS 5 & 6

16 GA. OR 18 GA. STEEL STUD FRAMING AT 16" O.C.  
BY OTHERS  
MUST BE DESIGNED TO WITHSTAND LOADS  
IMPOSED BY Trimstone SYSTEM

RECESSED WINDOW SILL

**PRODUCT REVISED**  
as complying with the Florida  
Building Code  
NOA-No. 25-0109.01  
Expiration Date 02/02/2027  
By *[Signature]*  
Miami-Dade Product Control

JAN 03 2025

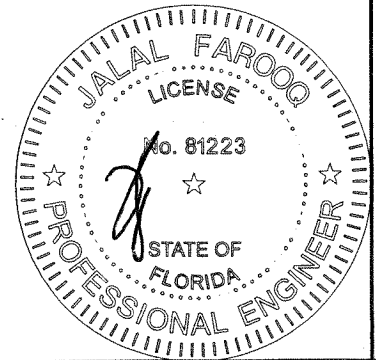

**AL-FAROOQ CORPORATION**  
ENGINEERS & PRODUCT DEVELOPMENT  
9360 SUNSET DRIVE, SUITE 220  
MIAMI, FLORIDA 33173  
TEL. (305) 264-8100 FAX. (305) 262-6978  
RAINSCEEN\1605SWI


Trimstone® LIGHTWEIGHT STONE PANELING SYS. (L.M.I.)  
**STONEWORKS, INC.**  
8535 NW 56th Street  
Doral, Florida 33166  
PHONE: (305) 666-6676 FAX: (305) 666-7675

revisions:	
no.	date
A	12.16.16
B	04.16.18
C	06.11.21
D	10.10.23
E	12.23.24

no.	date	description	by
A	12.16.16	REV. PER RER COMMENTS	
B	04.16.18	NO CHANGE THIS SHEET	
C	06.11.21	EDITORIAL CHANGES ONLY	
D	10.10.23	NO CHANGE THIS SHEET	
E	12.23.24	MANUF. ADDRESS REV.	

date: 08-03-16	scale: 1/2" = 1"	dr. by: TARIQ	chk. by:
drawing no. 16-05			
sheet 8 of 9			




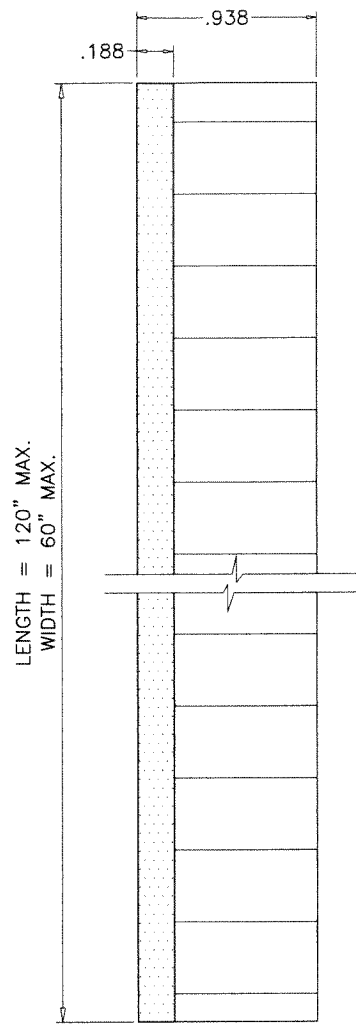


**Trimstone®** PANELING SYSTEM:  
COMPOSED OF NATURAL STONE VENEER  
3/16" ±1/16" THICK  
BONDED WITH 2-PART, HIGH STRENGTH,  
SW52 EPOXY RESIN TO HIGH-STRENGTH  
HONEYCOMB PANELS

HONEYCOMB PANELS:  
3/4" THICK HONEY COMB PANEL, AA5.2-95  
MANUFACTURED BY 'PLASCORE'  
ALUM ALLOY 3003  
CORROSION PROTECTED 1/4" CELL ALUMINUM CORE  
WITH .018" THK. FIBERGLASS SKINS WITH EPOXY RESIN

1 COMPOSITE PANEL  
SCALE 1:1

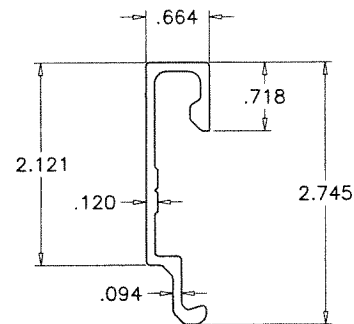


3 EXTERIOR TRACK

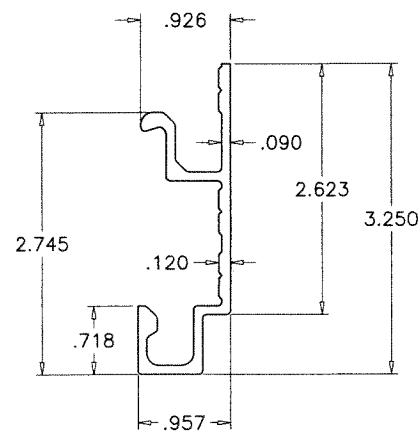



4 INTERIOR TRACK

ITEM NO.	PART NO.	QUANTITY	DESCRIPTION	MATERIAL	MANF./SUPPLIER/REMARKS
1	-	AS REQD.	'Trimstone' PANEL	STONE/ALUM	WEIGHT = APPROXIMATELY 3 Lbs/Sq. Ft.
2	5/16" X .80"	AS REQD.	TEE-NUT, SET IN HONEYCOMB PANEL WITH EPOXY	-	AT 6" FROM ENDS & 24" O.C.
3	PS10	AS REQD.	EXTERIOR TRACK (LENGTH = PANEL LENGTH - 4")	6063-T6	-
4	WS10	AS REQD.	INTERIOR TRACK (LENGTH = PANEL LENGTH - 4")	6063-T6	-
5	1/4-20 X 5/8"	AS REQD.	EXT. TRACK FASTENERS	ST. STEEL	TS MACHINE SCREWS
6	-	AS REQD.	5/8" DIA. BACKER ROD	OPEN CELL FOAM	-
7	DOWSIL 795	AS REQD.	PERIMETER SEALANT	SILICONE	-

**PRODUCT REVISED**  
as complying with the Florida  
Building Code  
NOA-No. 25-0109.01  
Expiration Date 02/02/2027  
By   
Miami-Dade Product Control

JAN 03 2025

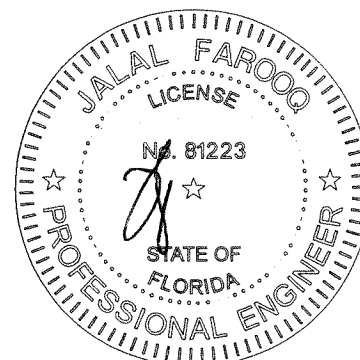



**AL-FAROOQ CORPORATION**  
ENGINEERS & PRODUCT DEVELOPMENT  
9360 SUNSET DRIVE, SUITE 220  
MIAMI, FLORIDA 33173  
TEL. (305) 264-8100 FAX. (305) 262-6978  
RAINSCREEN 1605SWI

Trimstone® LIGHTWEIGHT STONE PANELING SYS. (L.M.I.)

**STONEWORKS, INC.**  
8535 NW 56th Street  
Doral, Florida 33166  
PHONE: (305) 666-6676 FAX: (305) 666-7675

revisions:	no	date	by	description
	A	12.16.16	REV.	PER PER COMMENTS
	B	04.16.18	NO	CHANGE THIS SHEET
	C	06.11.21	EDITORIAL	CHANGES ONLY
	D	10.10.23	NO	CHANGE THIS SHEET
	E	12.23.24	MANUF.	ADDRESS REV.

date: 08-03-16	scale: 1/2" = 1"	dr. by: TARIQ	chk. by:
----------------	------------------	---------------	----------

drawing no.	16-05
sheet	9 of 9