



DEPARTMENT OF REGULATORY AND ECONOMIC RESOURCES (RER)
BOARD AND CODE ADMINISTRATION DIVISION
NOTICE OF ACCEPTANCE (NOA)

MIAMI-DADE COUNTY
PRODUCT CONTROL SECTION
11805 SW 26 Street, Room 208
Miami, Florida 33175-2474
T (786) 315-2590 F (786) 315-2599
www.miamidade.gov/economy

Tecnoglass, LLC
3550 NW 49 Street
Miami, FL 33142

SCOPE:

This NOA is being issued under the applicable rules and regulations governing the use of construction materials. The documentation submitted has been reviewed and accepted by Miami-Dade County RER-Product Control Section to be used in Miami-Dade County and other areas where allowed by the Authority Having Jurisdiction (AHJ).

This NOA shall not be valid after the expiration date stated below. The Miami-Dade County Product Control Section (In Miami-Dade County) and/or the AHJ (in areas other than Miami-Dade County) reserve the right to have this product or material tested for quality assurance purposes. If this product or material fails to perform in the accepted manner, the manufacturer will incur the expense of such testing and the AHJ may immediately revoke, modify, or suspend the use of such product or material within their jurisdiction. RER reserves the right to revoke this acceptance if it is determined by Miami-Dade County Product Control Section that this product or material fails to meet the requirements of the applicable building code.

This product is approved as described herein and has been designed to comply with the Florida Building Code, including the High Velocity Hurricane Zone.

DESCRIPTION: Series "HC200" Outswing Aluminum Casement Window – S.M.I.

APPROVAL DOCUMENT: Drawing No. **W05-18**, titled "Series HC200 Aluminum Casement Wdw. (S.M.I.)", sheets 1 through 5 of 5, dated 04/08/05, with revision **I** dated 09/11/23, prepared by Al-Farooq Corporation, signed and sealed by Jalal Farooq, P.E., bearing the Miami-Dade County Product Control Renewal stamp with the Notice of Acceptance number and expiration date by the Miami-Dade County Product Control Section.

MISSILE IMPACT RATING: Small Missile Impact Resistant.

LABELING: Each unit shall bear a permanent label with the manufacturer's name or logo, **Barranquilla, Colombia S.A.**, series and following statement: "Miami-Dade County Product Control Approved" unless otherwise noted herein.

RENEWAL of this NOA shall be considered after a renewal application has been filed and there has been no change in the applicable building code negatively affecting the performance of this product.

TERMINATION of this NOA will occur after the expiration date or if there has been a revision or change in the materials, use, and/ or manufacture of the product or process. Misuse of this NOA as an endorsement of any product, for sales, advertising or any other purposes shall automatically terminate this NOA. Failure to comply with any section of this NOA shall be cause for termination and removal of NOA.


ADVERTISEMENT: The NOA number preceded by the words Miami-Dade County, Florida, and followed by the expiration date may be displayed in advertising literature. If any portion of the NOA is displayed, then it shall be done in its entirety.

INSPECTION: A copy of this entire NOA shall be provided to the user by the manufacturer or its distributors and shall be available for inspection at the job site at the request of the Building Official.

This NOA **renews NOA No. 23-0928.12** and consists of this page 1, evidence pages E-1, E-2 and E-3, as well as approval document mentioned above.

The submitted documentation was reviewed by **Manuel Perez, P.E.**

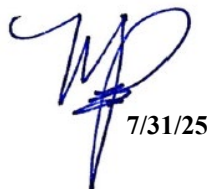


7/31/25

NOA No. 25-0725.01
Expiration Date: June 30, 2026
Approval Date: August 07, 2025
Page 1

NOTICE OF ACCEPTANCE: EVIDENCE SUBMITTED

1. EVIDENCE SUBMITTED UNDER PREVIOUS NOA's

A. DRAWINGS

1. Manufacturer's die drawings and sections.
(Submitted under NOA No. 05-0427.01)
2. Drawing No. **W05-18**, titled "Series HC200 Aluminum Casement Wdw. (S.M.I.)", sheets 1 through 5 of 5, dated 04/08/05, with revision **I** dated 09/11/23, prepared by Al-Farooq Corporation, signed and sealed by Jalal Farooq, P.E.
(Submitted under NOA No. 23-0928.12)

B. TESTS


1. Test reports on: 1) Small Missile Impact Test per FBC, TAS 201-94
2) Cyclic Wind Pressure Loading per FBC, TAS 203-94
along with marked-up drawings and installation diagram of an outswing aluminum casement window, prepared by Fenestration Testing Laboratory, Inc., Test Reports No. **FTL-4571** and **FTL-4509**, dated 03/17/05 and 02/02/05 respectively, both signed and sealed by Edmundo Largaespada, P.E.
(Submitted under NOA No. 05-0427.01)
2. Test reports on: 1) Air Infiltration Test, per FBC, TAS 202-94
2) Uniform Static Air Pressure Test, Loading per FBC, TAS 202-94
3) Water Resistance Test, per FBC, TAS 202-94
4) Small Missile Impact Test per FBC, TAS 201-94
5) Cyclic Wind Pressure Loading per FBC, TAS 203-94
6) Forced Entry Test, per FBC 2411 3.2.1 and TAS 202-94
along with marked-up drawings and installation diagram of an outswing aluminum casement window, prepared by Fenestration Testing Laboratory, Inc., Test Reports No. **FTL-4433** and **FTL-4415**, dated 02/02/05 and 12/09/04 respectively, both signed and sealed by Edmundo Largaespada, P.E.
(Submitted under NOA No. 05-0427.01)

C. CALCULATIONS

1. Anchor verification calculations and structural analysis, complying with FBC 5th Edition (2014), dated 07/13/15 and 02/25/16 and further updated on 12/09/20 to comply with FBC 7th Edition (2020), prepared by Al-Farooq Corporation, signed and sealed by Jalal Farooq, P.E.
(Submitted under NOA No. 21-0113.06)
2. Glazing complies with **ASTM E1300-09**

D. QUALITY ASSURANCE

1. Miami-Dade Department of Regulatory and Economic Resources (RER).

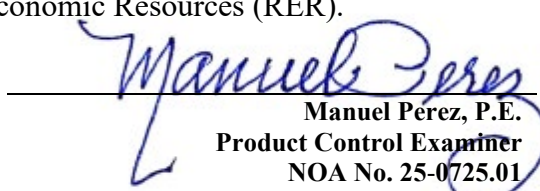
Manuel Perez, P.E.
Product Control Examiner
NOA No. 25-0725.01
Expiration Date: June 30, 2026
Approval Date: August 07, 2025

NOTICE OF ACCEPTANCE: EVIDENCE SUBMITTED

1. EVIDENCE SUBMITTED UNDER PREVIOUS NOA's (CONTINUED)

E. MATERIAL CERTIFICATIONS


1. Notice of Acceptance No. **20-0915.22** issued to **Kuraray America, Inc.** for their "Trosifol® Ultraclear, Clear and Color PVB Glass Interlayers" dated 11/19/20, expiring on 07/08/24.

F. STATEMENTS

1. Statement letter of conformance, complying with **FBC 7th Edition (2020)**, with **FBC 8th Edition (2023)** and of no financial interest, dated September 20, 2023, issued by Al-Farooq Corporation, signed and sealed by Jalal Farooq, P.E.
(Submitted under NOA No. 23-0928.12)
2. Laboratory compliance letter for Test Reports No. **FTL-4433, FTL-4571, FTL-4509** and **FTL-4415**, issued by Fenestration Testing Laboratory, Inc., dated 02/02/05, 03/17/05 and 12/09/04, all signed and sealed by Edmundo J. Largaespada, P.E.
(Submitted under NOA's No. 07-1019.03 and 05-0427.02)
3. Letter of sales of asset and relinquishing of all rights of NOA No. **12-0410.26**, dated 07/15/14, issued by R.C. Aluminum Industries, Inc. signed by Raul Casares, for and on behalf of R.C. Aluminum Industries, Inc.
(Submitted under NOA No. 15-0715.03)
4. Asset purchase agreement dated 06/19/14, signed by Mr. Raul Casares, for and on behalf of R.C. Aluminum Industries, Inc.
(Submitted under NOA No. 15-0715.03)

G. OTHERS

1. Notice of Acceptance No. **21-0113.06**, issued to Tecnoglass, LLC, for their Series "HC-200" Outswing Aluminum Casement Window – S.M.I., approved on 04/15/21 and expiring on 06/30/25.

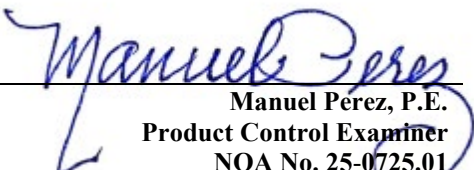
Manuel Perez, P.E.
Product Control Examiner
NOA No. 25-0725.01
Expiration Date: June 30, 2026
Approval Date: August 07, 2025

NOTICE OF ACCEPTANCE: EVIDENCE SUBMITTED

2. NEW EVIDENCE SUBMITTED

A. DRAWINGS

1. None.

B. TESTS

1. None.

C. CALCULATIONS

1. None.

D. QUALITY ASSURANCE

1. Miami-Dade Department of Regulatory and Economic Resources (RER)

E. MATERIAL CERTIFICATIONS


1. Notice of Acceptance No. **24-0205.08** issued to **Kuraray America, Inc.** for their “**Trosifol® Ultraclear, Clear and Color PVB Glass Interlayers**” dated 03/21/24, expiring on 07/08/29.

F. STATEMENTS

1. Statement letter of conformance, complying with **FBC 8th Edition (2023)** and of no financial interest, dated June 9, 2025, issued by Al-Farooq Corporation, signed and sealed by Jalal Farooq, P.E.
2. Letter from consultant requesting a 1-year extension to allow time to perform verification test, dated 06/09/25 issued by Al-Farooq Corporation, signed and sealed by Jalal Farooq, P.E.
3. Testing agreement letter dated 06/11/25 between Blackwater Technical Services, Inc. and Tecnoglass, LLC, issued by Blackwater and signed by Michael D. Caldwell, President.

G. OTHERS

1. Notice of Acceptance No. **23-0928.12**, issued to Tecnoglass, LLC, for their Series “**HC200**” Outswing Aluminum Casement Window – S.M.I., approved on 10/26/23 and expiring on 06/30/25.
2. This is a one-year approval, subjected to a successful verification test, the final approval will be issued for a total of 5 years.

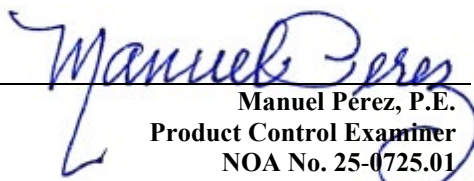
Manuel Perez, P.E.
Product Control Examiner
NOA No. 25-0725.01
Expiration Date: June 30, 2026
Approval Date: August 07, 2025


DESIGN LOAD CAPACITY - PSF			
WINDOW DIMS.		(X) SIZES	
WIDTH	HEIGHT	EXT.(+)	INT.(-)
20"	36"	130.0	210.0
24"		130.0	210.0
28"		130.0	210.0
32"		130.0	165.0
36"		130.0	165.0
40"		130.0	165.0
42"		130.0	165.0
20"	42"	130.0	210.0
24"		130.0	210.0
28"		130.0	165.0
32"		130.0	165.0
36"		130.0	165.0
40"		130.0	151.7
42"		130.0	144.5
20"	48"	130.0	210.0
24"		130.0	165.0
28"		130.0	165.0
32"		130.0	165.0
36"		130.0	165.0
40"		130.0	165.0
42"		130.0	165.0
20"	54"	130.0	165.0
24"		130.0	165.0
28"		130.0	165.0
32"		130.0	165.0
36"		130.0	165.0
40"		130.0	157.3
42"		130.0	149.8
20"	60"	130.0	165.0
24"		130.0	165.0
28"		130.0	165.0
32"		130.0	165.0
36"		130.0	165.0
40"		130.0	150.0
42"		130.0	150.0
20"	66"	130.0	165.0
24"		130.0	165.0
28"		130.0	165.0
32"		130.0	165.0
36"		130.0	150.0
40"		130.0	150.0
42"		130.0	150.0
20"	72"	130.0	165.0
24"		130.0	165.0
28"		130.0	165.0
32"		130.0	165.0
36"		130.0	150.0
40"		130.0	147.5
42"		130.0	140.5

DESIGN LOAD CAPACITY - PSF			
WINDOW DIMS.		(X) SIZES	
WIDTH	HEIGHT	EXT.(+)	INT.(-)
20"	78"	130.0	165.0
24"		130.0	165.0
28"		130.0	165.0
32"		130.0	150.0
36"		130.0	150.0
40"		124.0	143.0
20"	84"	130.0	165.0
24"		130.0	165.0
28"		130.0	150.0
32"		118.0	136.2
36"		106.6	123.0

NOTE:
GLASS CAPACITIES ON THIS SHEET ARE
BASED ON ASTM E1300-09 (3 SEC. GUSTS)
AND FLORIDA BUILDING COMMISSION
DECLARATORY STATEMENT DCA05-DEC-219

DESIGN LOAD CAPACITY - PSF			
WINDOW DIMS.		(X) SIZES	
WIDTH	HEIGHT	EXT.(+)	INT.(-)
19-1/8"	26"	130.0	210.0
26-1/2"		130.0	210.0
37"		130.0	210.0
42"		130.0	165.0
19-1/8"	38-3/8"	130.0	210.0
26-1/2"		130.0	210.0
37"		130.0	165.0
42"		130.0	158.1
19-1/8"	50-5/8"	130.0	210.0
26-1/2"		130.0	165.0
37"		130.0	165.0
42"		130.0	159.8
19-1/8"	63"	130.0	165.0
26-1/2"		130.0	165.0
37"		130.0	165.0
42"		130.0	150.0
19-1/8"	76"	130.0	165.0
26-1/2"		130.0	165.0
37"		130.0	150.0
42"		130.0	133.1

EXTERIOR

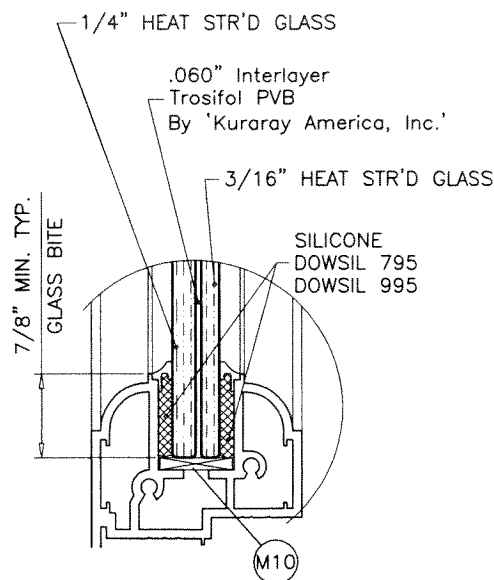

GLAZING DETAIL

SERIES HC200 ALUMINUM CASEMENT WINDOW

DESIGN LOAD RATING FOR THESE WINDOWS TO BE AS PER
CHARTS SHOWN ABOVE.

APPROVAL APPLIES TO SINGLE UNITS OR SIDE BY SIDE
COMBINATIONS OF CASEMENT/CASEMENT OR CASEMENT WITH OTHER
MIAMI-DADE COUNTY APPR'D WINDOWS USING MIAMI-DADE COUNTY
APPROVED MULLIONS IN BETWEEN.

LOWER DESIGN PRESSURE FROM WINDOWS OR MULLION APPROVAL
WILL APPLY TO ENTIRE SYSTEM.

THIS PRODUCT HAS BEEN DESIGNED AND TESTED TO COMPLY WITH THE
REQUIREMENTS OF THE 2020 (7TH EDITION)/2023 (8TH EDITION) FLORIDA
BUILDING CODE INCLUDING HIGH VELOCITY HURRICANE ZONE (HVHZ).

1BY OR 2BY WOOD BUCKS & BUCK FASTENERS BY OTHERS, MUST BE
DESIGNED AND INSTALLED ADEQUATELY TO TRANSFER APPLIED PRODUCT
LOADS TO THE BUILDING STRUCTURE.


ANCHORS SHALL BE CORROSION RESISTANT, SPACED AS SHOWN ON DETAILS
AND INSTALLED PER MANUF'S INSTRUCTIONS. SPECIFIED EMBEDMENT TO BASE
MATERIAL SHALL BE BEYOND WALL DRESSING OR STUCCO.

A LOAD DURATION INCREASE IS USED IN DESIGN OF ANCHORS INTO WOOD ONLY.
ALL SHIMS TO BE HIGH IMPACT, NON-METALLIC AND NON-COMPRESSIBLE.

MATERIALS INCLUDING BUT NOT LIMITED TO STEEL/METAL SCREWS, THAT
COME INTO CONTACT WITH OTHER DISSIMILAR MATERIALS SHALL MEET THE
REQUIREMENTS OF THE 2020/2023 FLORIDA BLDG. CODE & ADOPTED STANDARDS.

THIS PRODUCT APPROVAL IS GENERIC AND DOES NOT PROVIDE INFORMATION
FOR A SITE SPECIFIC PROJECT, i.e. LIFE SAFETY OF THIS PRODUCT, ADEQUACY
OF STRUCTURE RECEIVING THIS PRODUCT AND SEALING AROUND OPENING FOR
WATER INFILTRATION RESISTANCE ETC.
CONDITIONS NOT SHOWN IN THIS DRAWING ARE TO BE ANALYZED SEPARATELY,
AND TO BE REVIEWED BY BUILDING OFFICIAL.

DESIGN LOADS SHOWN ARE BASED ON 'ALLOWABLE STRESS DESIGN (ASD)'.

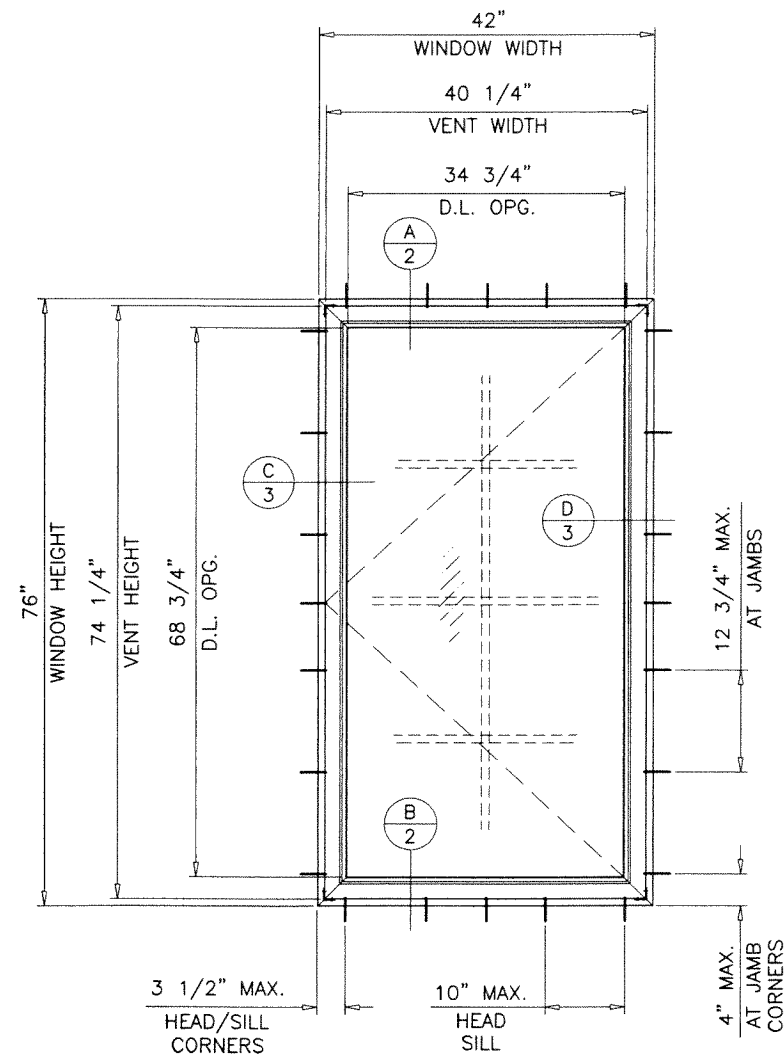


TYPICAL ELEVATION

PRODUCT RENEWED
as complying with the Florida
Building Code
NOA-No. **25-0725.01**
Expiration Date: **06/30/2026**
By: *Manuel Perez*
Miami-Dade Product Control

PRODUCT REVISED
As complying with the Florida
Building Code
NOA-No. **23-0928.12**
Expiration Date: **06/30/2025**
By: *Manuel Perez*
Miami-Dade Product Control

THESE WINDOWS ARE RATED FOR SMALL MISSILE IMPACT.
MIAMI-DADE COUNTY APPROVED IMPACT RESISTANT SHUTTERS
REQUIRED FOR INSTALLATIONS UP TO 30 FT. OF GRADE.
SHUTTERS NOT REQD. FOR INSTALLATIONS ABOVE 30 FT. OF GRADE.

SEP 20 2023

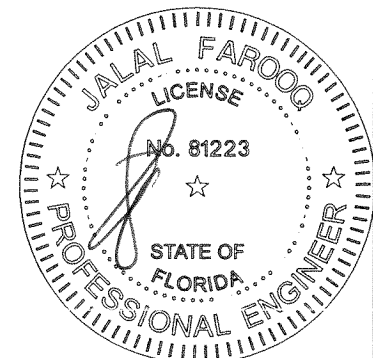

AL-FAROOQ CORPORATION
ENGINEERS & PRODUCT DEVELOPMENT
9360 SUNSET DRIVE, SUITE 220
MIAMI, FLORIDA 33173
TEL. (305) 264-8100 FAX. (305) 262-6978
(C.A.N. 3538)
COMP-ANL\W05-18RC

SERIES HC200 ALUMINUM CASEMENT WDW. (S.M.I.)
TECNOGLASS, LLC
3550 N.W. 49 STREET
MIAMI, FL. 33142
TEL. (305) 638-5151 FAX. (305) 638-5158

revisions:	no	date	by	description
	E	01.20.15		UPDATED TO 2014 FBC
	F	12.21.15		REV. PER RER COMMENTS
	G	03.19.18		UPDATED TO 2017 FBC
	H	12.14.20		UPDATED TO 2020 FBC
	I	09.11.23		UPDATED TO 2023 FBC
date:	04-08-05			
scale:	1/2"=1'-0"			
dr. by:	TARIQ			
chk. by:				
drawing no.	W05-18			
sheet	1 of 5			


date: 04-08-05
 scale: 1/2" = 1"
 dr. by: TARIQ
 chk. by:

drawing no.

W05-18





 sheet 2 of 5

revisions:	
no	description
E 01.20.15	UPDATED TO 2014 FBC
F 12.21.15	REV. PER PER COMMENT'S
G 03.19.18	UPDATED TO 2017 FBC
H 12.14.20	UPDATED TO 2020 FBC
I 09.11.23	NO CHANGE THIS SHEET

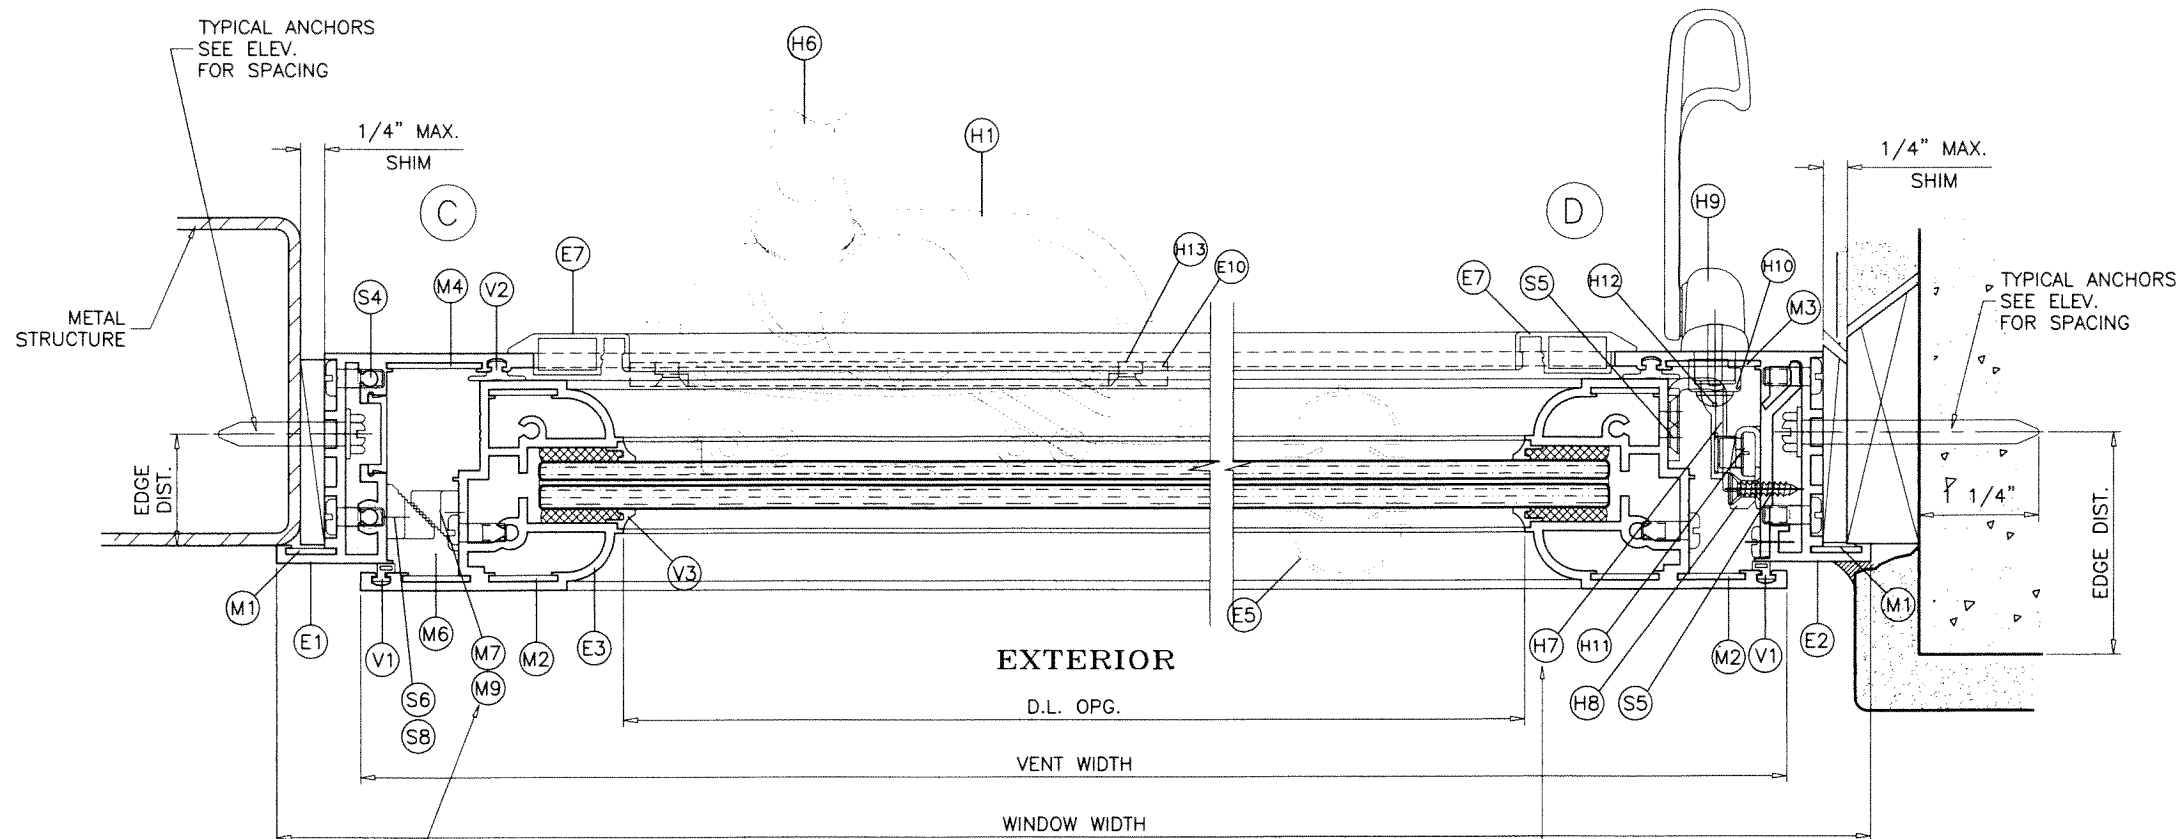


SNUBBERS
 3 PLASTIC SNUBBERS UP TO 38-3/8\" WDW. HTS.
 2 ALUM + 2 PLASTIC SNUBBERS UP TO 60\" WDW. HTS.
 3 ALUM + 2 PLASTIC SNUBBERS OVER 60\" WDW. HTS.

LATCH KEEPER
 3 PER JAMB UP TO 38-3/8\" WDW. HTS.
 4 PER JAMB UP TO 63\" WDW. HTS.
 5 PER JAMB OVER 63\" WDW. HTS.

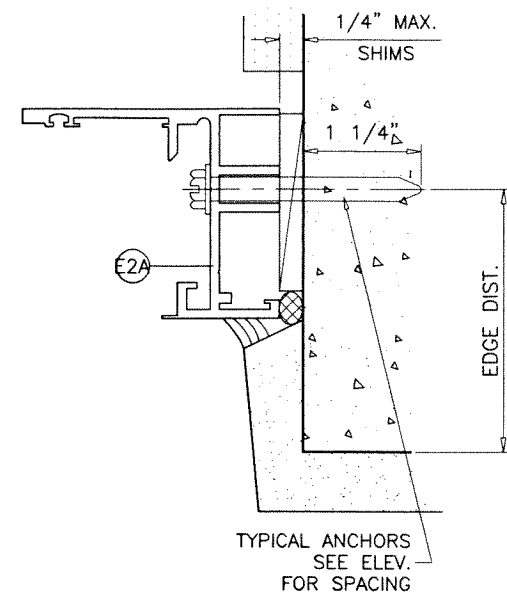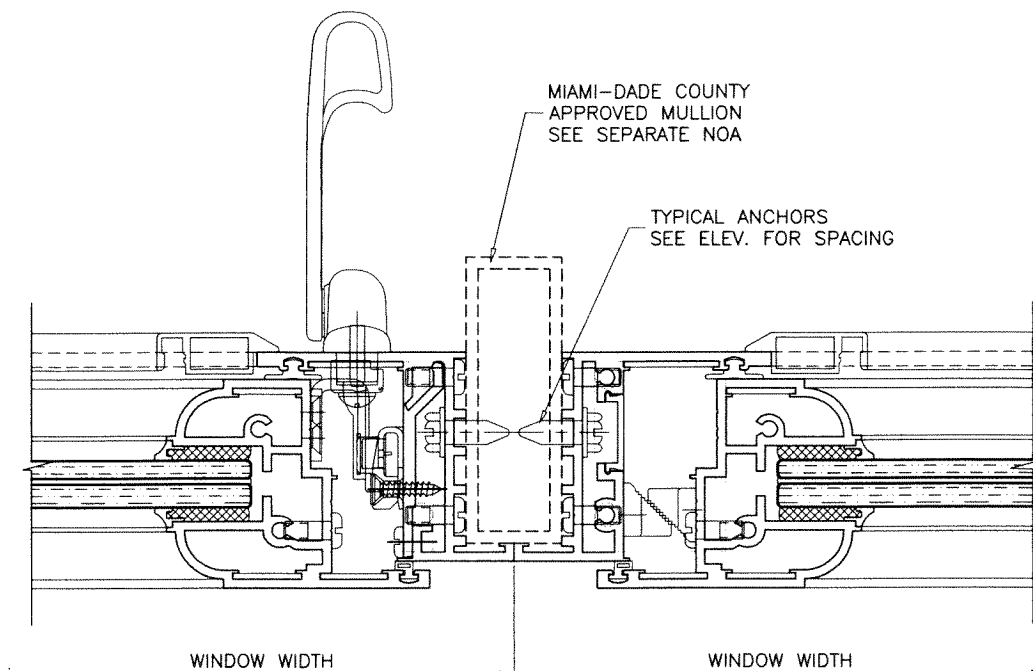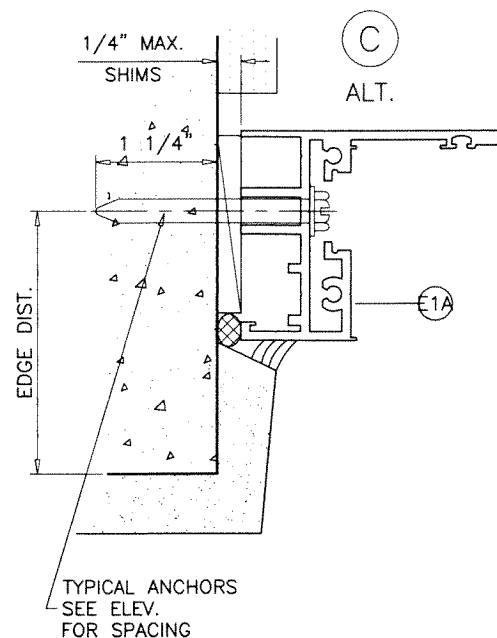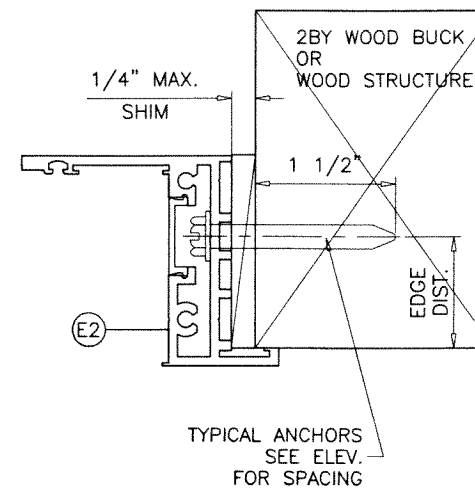

PRODUCT RENEWED
 as complying with the Florida Building Code
 NOA-No. **25-0725.01**
 Expiration Date: **06/30/2026**
 By: *Manuel Perez*
 Miami-Dade Product Control

PRODUCT REVISED
 As complying with the Florida Building Code
 NOA-No. **23-0928.12**
 Expiration Date: **06/30/2025**
 By: *Manuel Perez*
 Miami-Dade Product Control

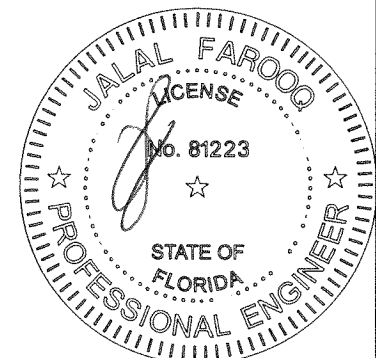

SEP 20 2023


AL-FAROOQ CORPORATION
 ENGINEERS & PRODUCT DEVELOPMENT
 9360 SUNSET DRIVE, SUITE 220
 MIAMI, FLORIDA 33173
 TEL. (305) 264-8100 FAX. (305) 262-6978
 COMP-ANL\W05-18RC

SERIES HC200 ALUMINUM CASEMENT WDW. (S.M.I.)
TECNOGLASS, LLC
 3550 N.W. 49 STREET
 MIAMI, FL. 33142
 TEL. (305) 638-5151 FAX. (305) 638-5158

revisions:	no	date	by	description
	E	01.20.15		UPDATED TO 2014 FBC
	F	12.21.15		REV. PER RER COMMENTS
	G	03.19.18		UPDATED TO 2017 FBC
	H	12.14.20		UPDATED TO 2020 FBC
	I	09.11.23		NO CHANGE THIS SHEET

date:	04-08-05
scale:	1/2" = 1"
dr. by:	TARIQ
chk. by:	

drawing no.
W05-18
 sheet 3 of 5

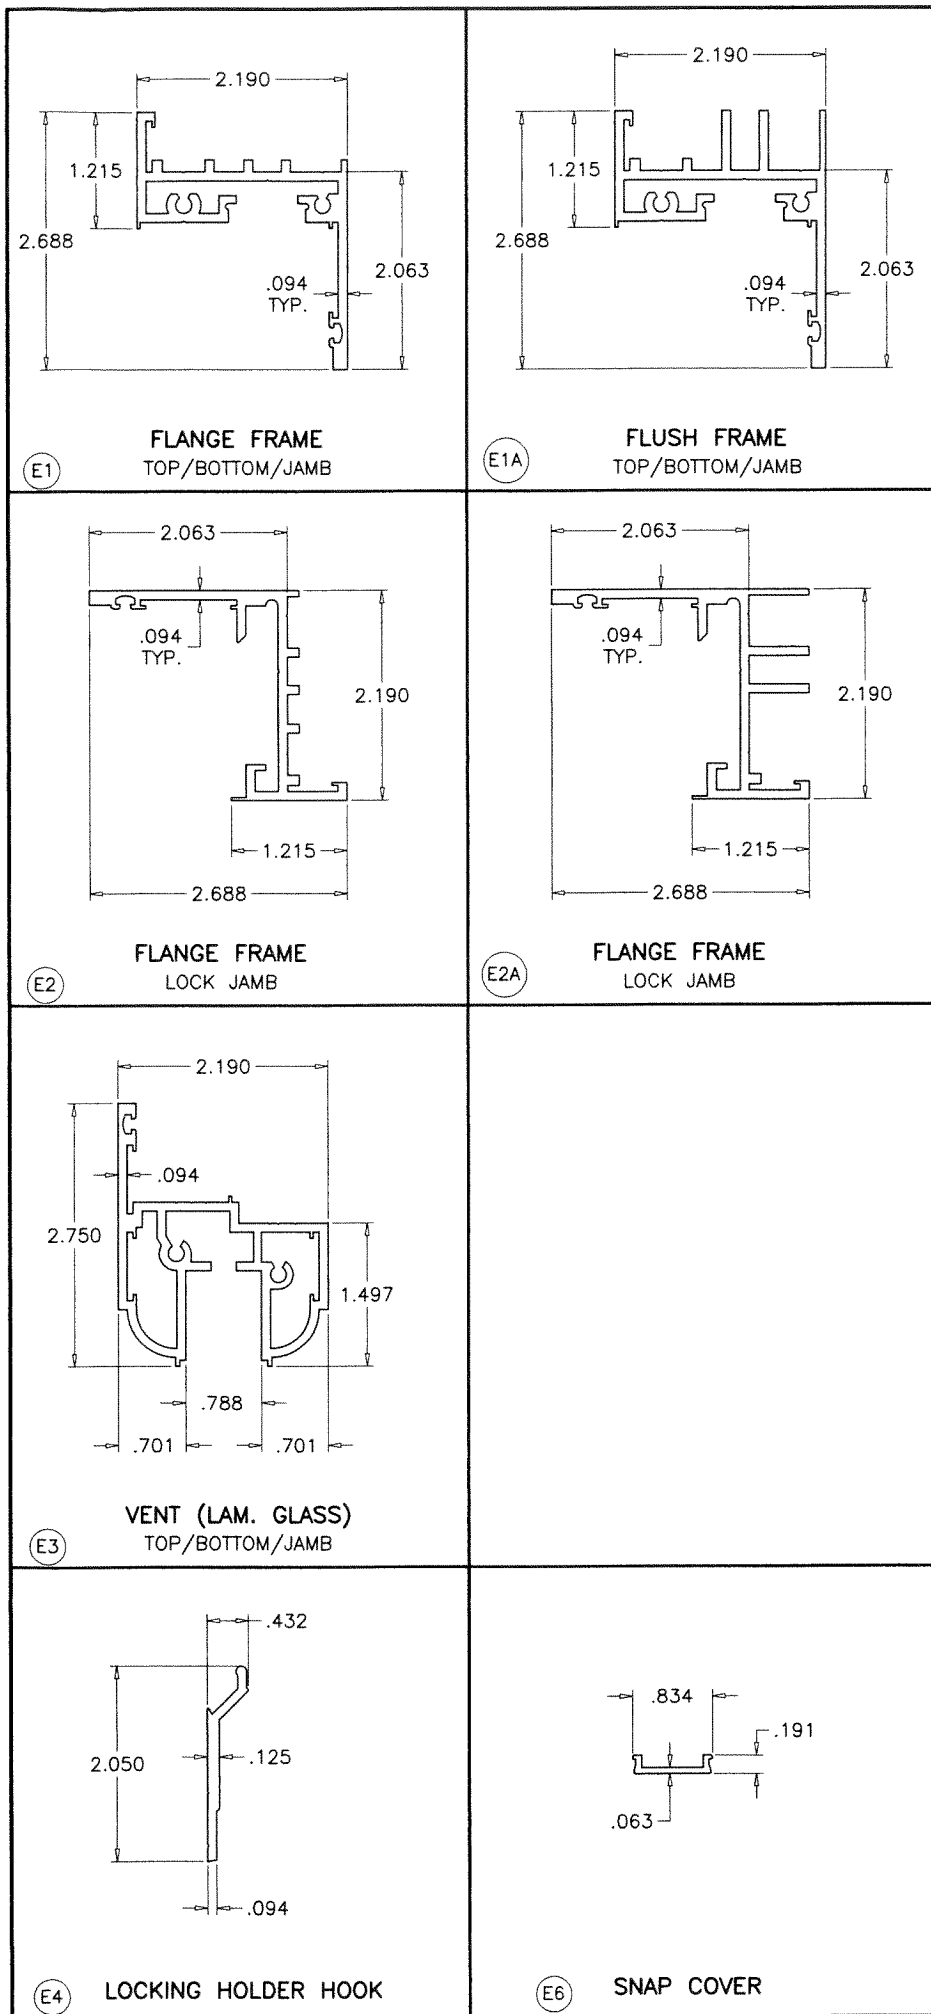


ITEM	PART #	QUANTITY	DESCRIPTION	MATERIAL	MANF./SUPPLIER/REMARKS
E1	HC200-001	3/ WDW.	FLANGE FRAME TOP , BOTTOM & JAMB (NON LOCK)	6063-T6	-
E1A	HC200-008	3/ WDW.	FLUSH FRAME TOP , BOTTOM & JAMB (NON LOCK)	6063-T6	-
E2	HC200-002	1/ WDW.	FLANGE FRAME LOCK JAMB	6063-T6	-
E2A	HC200-009	1/ WDW.	FLUSH FRAME LOCK JAMB	6063-T6	-
E3	HC200-003	4/ WDW.	VENT TOP , BOTTOM & JAMBS (LAM. GLASS)	6063-T6	-
E4	HC200-004	1/ WDW.	LOCKING HOLDER HOOK	6063-T6	-
E5	HC200-005	AS REQD.	OPTIONAL MUNTIN	ALUMINUM	-
E6	BD4500-015	4/ WDW.	SNAP COVER (OPTIONAL)	ALUMINUM	-
E7	1/ WDW.	-	SCREEN (OPTIONAL)	ALUMINUM	-
E10	CM100-022	-	ANCHOR ARM FOR ROTO OPERATOR	-	-
V1	V-059	AS REQD.	EXTERIOR W/STP. VINYL	PVC	-
V2	V-033A	AS REQD.	TR-5804N COMPRESSION GASKET (INSIDE)	NEOPRENE	TRESCO
V3	P-021 (OPTIONAL)	AS REQD.	COSMETIC COVER SEAL MELTPPOINT	-	-
M1	HC200-M01	1/ CORNER	FRAME SMALL CORNER LOCK	ST. STEEL	16 GA.
M2	HC200-M02	3/ CORNER	VENT CORNER LOCK	ST. STEEL	16 GA.
M3	HC200-M03	1/ CORNER	FRAME LARGE CORNER LOCK	ST. STEEL	16 GA.
M4	HC200-M04	1	FRAME LARGE CORNER LOCK (AT ROTO OPERATOR ONLY)	ST. STEEL	16 GA.
M5	HC200-M05	1/ CORNER	LEFT HAND FRAME CORNER LOCK	6063-T6	-
M6	HC200-M06	1/ CORNER	RIGHT HAND FRAME CORNER LOCK	6063-T6	-
M7	HC200-M07	-	ALUMINUM SNUBBER	-	-
M8	P-030	-	NYLON CAM	-	-
M9	P#12206	-	NYLON SNUBBERS	-	-
M10		2/ LITE	1/8" X 3/4" SETTING BLOCK, AT 1/4 POINTS	EPDM	DUROMETER 80±5 SHORE A
M12	HC200-M08	-	GUIDE HOUSING	ALUMINUM	-
M13	P-031	-	SHIM ANTI FRICTION	PLASTIC	-
H1	CD25	-	9.5" SINGLE ARM OPERATOR	ST/ST	ROTO HARDWARE
H3	CB304	1/ WDW.	SURFACE MOUNT OPERATOR	-	ROTO HARDWARE
H4	CB253	1	8.5 MM. OPERATOR BOTTOM SPACER	-	ROTO HARDWARE
H5	CB201	1	OPERATOR TOP SPACER	-	ROTO HARDWARE
H7	L1305-2111	3	KEEPERS	ST/ST	ROTO HARDWARE
H8	GT553	-	GUIDE HOUSING	-	ROTO HARDWARE
H9	LH088-7510	-	WHITE HANDLE	-	ROTO HARDWARE
H10	G2-HND-LPLT-02	-	HANDLE FASTENER PLATE	-	ROTO HARDWARE
H11	LB06	1	LOCK POINT STAINLESS STEEL	-	ROTO HARDWARE
H12	GT990	-	#10-32X 3/8" LG. PH. MACHINE SCREW (LOCKING HANDLE)	ST/ST	-
H13	M1000	-	#8-32X 3/4" LG. PHL. FH. THREAD CUTTING (ANCHOR ARM)	ST/ST	-
H14		2	4 BAR HINGE	-	TRUTH OR BRONZE CRAFT
S2		-	#10 X 3/8" LG. PH. PHL. SMS. (ARM-FRAME)	ST/ST	-
S3		-	#10 X 1/2" LG. PH. PHL. SMS. (ARM-VENT)	ST/ST	-
S4		-	#10 X 1-1/2" LG. PH. PHL. SMS. (ASSEMBLY)	ST/ST	-
S5		-	#8-32 X 1/2" LG. FH. PHL. (GUIDES-SURFACE MOUNT)	ST/ST	-
S6		-	#6 X 1/2" LG. FH. PHL. SMS. (SNUBBERS)	ST/ST	-
S7		-	#10 X 1/2" LG. PHL. FH. SMS.	ST/ST	-
S8		-	#6 X 1/2" LG. PH. SMS. ST/ST AT ALUM. SNUBBER	-	-

PRODUCT RENEWED
As complying with the Florida
Building Code
NOA-No. **25-0725.01**
Expiration Date: **06/30/2026**
By: *Manuel Perez*
Miami-Dade Product Control

PRODUCT REVISED
As complying with the Florida
Building Code
NOA-No. **23-0928.12**
Expiration Date: **06/30/2025**
By: *Manuel Perez*
Miami-Dade Product Control

SEP 20 2023


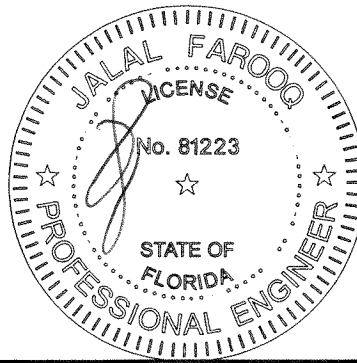


AL-FAROOQ CORPORATION
ENGINEERS & PRODUCT DEVELOPMENT
9360 SUNSET DRIVE, SUITE 220
MIAMI, FLORIDA 33173
TEL. (305) 264-8100 FAX. (305) 262-6978

TECNOGLASS, LLC
3550 N.W. 49 STREET
MIAMI, FL. 33142
TEL. (305) 638-5151 FAX. (305) 638-5158

revisions:
no. date by description
E 01.20.15 updated to 2014 FBC
F 12.21.15 NO CHANGE THIS SHEET
G 03.19.18 updated to 2017 FBC
H 12.14.20 updated to 2020 FBC
I 09.11.23 NO CHANGE THIS SHEET


date: 04-08-05
scale: 1/2" = 1"
dr. by: TARIQ
chk. by:
drawing no. **W05-18**
sheet 4 of 5

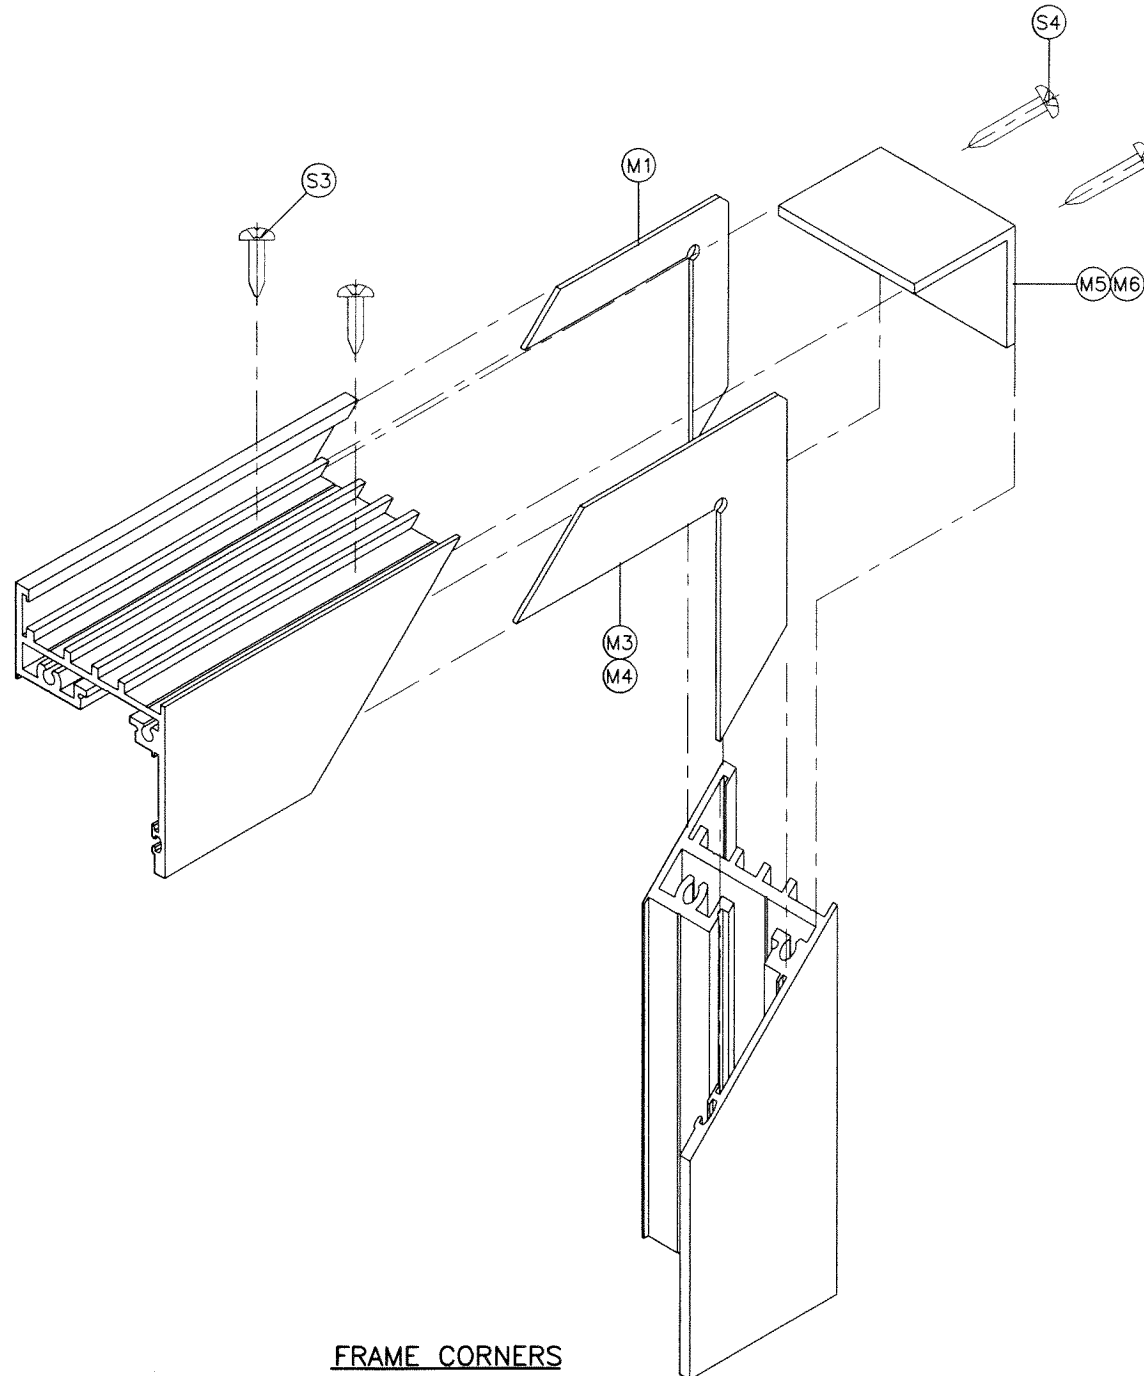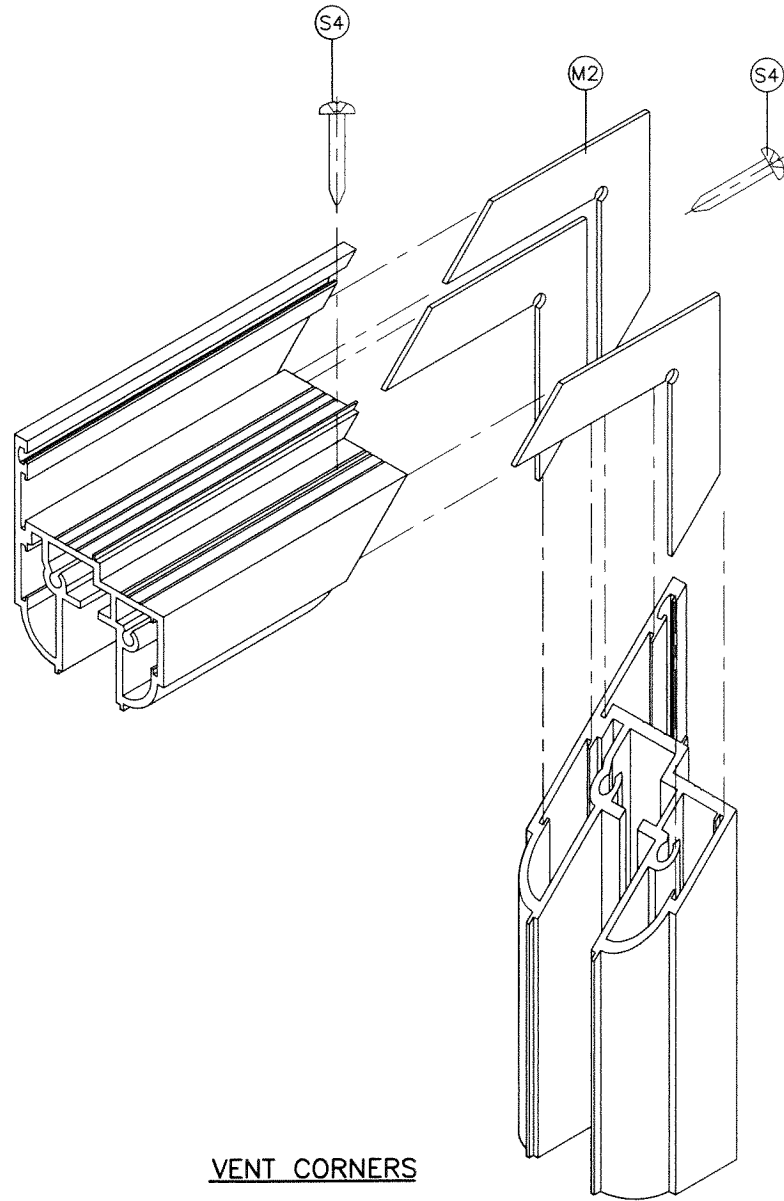

PRODUCT RENEWED
 as complying with the Florida
 Building Code
 NOA-No. 25-0725.01
 Expiration Date: 06/30/2026
 By: Manuel Perez
 Miami-Dade Product Control

PRODUCT REVISED
 As complying with the Florida
 Building Code
 NOA-No. 23-0928.12
 Expiration Date: 06/30/2025
 By: Manuel Perez
 Miami-Dade Product Control

SEP 20 2023

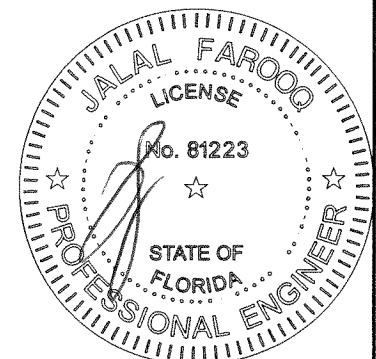

AL-FAROOQ CORPORATION
 ENGINEERS & PRODUCT DEVELOPMENT
 9360 SUNSET DRIVE, SUITE 220
 MIAMI, FLORIDA 33173
 TEL. (305) 264-8100 FAX. (305) 262-6978
 (C.A.N. 3538)
 COMP-ANL\W05-18RC

SERIES HC200 ALUMINUM CASEMENT WDW. (S.M.I.)
TECNOGLASS, LLC
 3550 N.W. 49 STREET
 MIAMI, FL. 33142
 TEL. (305) 638-5151 FAX. (305) 638-5158

revisions:		by	description
no	date		
E	01.20.15		UPDATED TO 2014 FBC
F	12.21.15		NO CHANGE THIS SHEET
G	03.19.18		UPDATED TO 2017 FBC
H	12.14.20		UPDATED TO 2020 FBC
I	09.11.23		NO CHANGE THIS SHEET

date:	04-08-05
scale:	1/2" = 1"
dr. by:	TARIQ
chk. by:	

drawing no.	W05-18
sheet	5 of 5