



DEPARTMENT OF REGULATORY AND ECONOMIC RESOURCES (RER)
BOARD AND CODE ADMINISTRATION DIVISION
NOTICE OF ACCEPTANCE (NOA)

MIAMI-DADE COUNTY
PRODUCT CONTROL SECTION
11805 SW 26 Street, Room 208
Miami, Florida 33175-2474
T (786) 315-2590 F (786) 315-2599
www.miamidade.gov/economy

Florida Window Systems Corp.
7191 NW 77th Terrace
Medley, FL 33166

SCOPE:

This NOA is being issued under the applicable rules and regulations governing the use of construction materials. The documentation submitted has been reviewed and accepted by Miami-Dade County RER–Product Control Section to be used in Miami-Dade County and other areas where allowed by the Authority Having Jurisdiction (AHJ).

This NOA shall not be valid after the expiration date stated below. The Miami-Dade County Product Control Section (In Miami-Dade County) and/ or the AHJ (in areas other than Miami-Dade County) reserve the right to have this product or material tested for quality assurance purposes. If this product or material fails to perform in the accepted manner, the manufacturer will incur the expense of such testing and the AHJ may immediately revoke, modify, or suspend the use of such product or material within their jurisdiction. RER reserves the right to revoke this acceptance if it is determined by Miami-Dade County Product Control Section that this product or material fails to meet the requirements of the applicable building code.

This product is approved as described herein and has been designed to comply with the Florida Building Code, including the High Velocity Hurricane Zone.

DESCRIPTION: Series “FWS-200” Aluminum Single Hung Window – L.M.I.

APPROVAL DOCUMENT: Drawing No **W04-20**, titled “Series FWS-200 Alum Single Hung Window. (L.M.I.)”, sheets 1 through 5 of 5, dated 03/11/04, with revision **J** dated 07/13/23, prepared by Al-Farooq Corporation, signed and sealed by Jalal Farooq, P.E., bearing the Miami-Dade County Product Control Renewal stamp with the Notice of Acceptance number and expiration date by the Miami-Dade County Product Control Section.

MISSILE IMPACT RATING: Large and Small Missile Impact Resistant

LABELING: Each unit shall bear a permanent label with the manufacturer's name or logo, city, state, model/series, and following statement: "Miami-Dade County Product Control Approved", unless otherwise noted herein.

RENEWAL of this NOA shall be considered after a renewal application has been filed and there has been no change in the applicable building code negatively affecting the performance of this product.

TERMINATION of this NOA will occur after the expiration date or if there has been a revision or change in the materials, use, and/ or manufacture of the product or process. Misuse of this NOA as an endorsement of any product, for sales, advertising or any other purposes shall automatically terminate this NOA. Failure to comply with any section of this NOA shall be cause for termination and removal of NOA.


ADVERTISEMENT: The NOA number preceded by the words Miami-Dade County, Florida, and followed by the expiration date may be displayed in advertising literature. If any portion of the NOA is displayed, then it shall be done in its entirety.

INSPECTION: A copy of this entire NOA shall be provided to the user by the manufacturer or its distributors and shall be available for inspection at the job site at the request of the Building Official.

This NOA **renews NOA No. 24-0417.03** and consists of this page 1 and evidence pages E-1, E-2 and E-3, as well as approval document mentioned above.

The submitted documentation was reviewed by **Manuel Perez, P.E.**

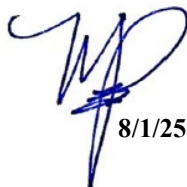


8/1/25

NOA No. 25-0725.03
Expiration Date: July 29, 2026
Approval Date: August 07, 2025
Page 1

Florida Window Systems Corp.

NOTICE OF ACCEPTANCE: EVIDENCE SUBMITTED

1. EVIDENCE SUBMITTED UNDER PREVIOUS NOA's

A. DRAWINGS

1. Manufacturer's die drawings and sections.
(Submitted under NOA No. 04-0528.03)
2. Drawing No. **W04-20**, titled "Series FWS-200 Alum Single Hung Window (L.M.I.)", sheets 1 through 5 of 5, dated 03/11/04, with revision **J** dated 07/13/23, prepared by Al-Farooq Corporation, signed and sealed by Jalal Farooq, P.E.
(Submitted under NOA No. 23-0928.25)

B. TESTS


1. Test reports on: 1) Large Missile Impact Test per FBC, TAS 201-94
2) Cyclic Wind Pressure Loading per FBC, TAS 203-94
along with marked-up drawings and installation diagram of an aluminum single hung window, prepared by Hurricane Engineering and Testing, Inc. Test Reports No. **HETI-03-1820A** dated 09/09/03 and **HETI-03-1820B** dated 02/12/04, both signed and sealed by Rafael E. Droz-Seda, P.E.
(Submitted under NOA No. 04-0528.03)
2. Test reports on: 1) Air Infiltration Test, per FBC, TAS 202-94
2) Uniform Static Air Pressure Test, Loading per FBC, TAS 202-94
3) Water Resistance Test, per FBC, TAS 202-94
4) Forced Entry Test, per FBC 2411.3.2.1, and TAS 202-94
along with marked-up drawings and installation diagram of an aluminum single hung window, prepared by Hurricane Engineering and Testing, Inc. Test Reports No. **HETI-03-1322A** dated 06/05/03 and **HETI-03-1322B** dated 01/01/04, both signed and sealed by Rafael E. Droz-Seda, P.E.
(Submitted under NOA No. 04-0528.03)

C. CALCULATIONS

1. Anchor verification calculations and structural analysis, complying with FBC 7th Edition (2020), dated 10/26/20, prepared by Al-Farooq Corporation, signed and sealed by Jalal Farooq, P.E.
(Submitted under NOA No. 20-1202.11)
2. Glazing complies with **ASTM E1300-09**

D. QUALITY ASSURANCE

1. Miami-Dade Department of Regulatory and Economic Resources (RER)

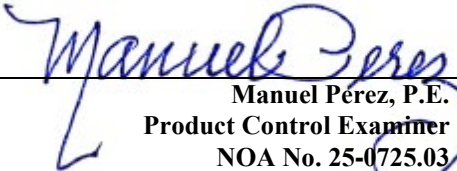
Manuel Pérez, P.E.
Product Control Examiner
NOA No. 25-0725.03
Expiration Date: July 29, 2026
Approval Date: August 07, 2025

Florida Window Systems Corp.

NOTICE OF ACCEPTANCE: EVIDENCE SUBMITTED

1. EVIDENCE SUBMITTED UNDER PREVIOUS NOA's (CONTINUED)

E. MATERIAL CERTIFICATIONS


1. Notice of Acceptance No. **23-0713.18** issued to **Eastman Chemical Company (MA)** for their "**Saflex® PVB Clear and Colored Interlayers for Laminated Glass**" dated 08/17/23, expiring on 05/21/26.
2. Notice of Acceptance No. **23-0713.21** issued to **Eastman Chemical Company (MA)** for their "**Saflex® Storm - Saflex® and Saflex® HP Composite Interlayers with PET Core Laminated Glass**" dated 08/17/23, expiring on 12/11/28.

F. STATEMENTS

1. Statement letter of conformance, complying with **FBC 8th Edition (2023)** and of no financial interest, dated April 16, 2024, issued by Al-Farooq Corporation, signed and sealed by Jalal Farooq, P.E.
(Submitted under NOA No. 24-0417.03)
2. Letter from consultant requesting a 1-year extension to allow time to perform verification test, dated 04/15/24 issued by Al-Farooq Corporation, signed and sealed by Jalal Farooq, P.E.
(Submitted under NOA No. 24-0417.03)
3. Testing agreement letter dated 05/01/24 between Florida Window Systems Corp. and Hurricane Engineering & Testing Inc., issued by HETI and signed by Dr. Syed Waqar Ali, Ph.D., President.
(Submitted under NOA No. 24-0417.03)

G. OTHERS

1. Notice of Acceptance No. **23-0928.25**, issued to Florida Window Systems Corp. for their Series "FWS-200" Aluminum Single Hung Window – L.M.I., approved on 11/09/23 and expiring on 07/29/24.
2. This is a one-year approval, subjected to successful verification test, the final approval will be issued for a total of 5 years.

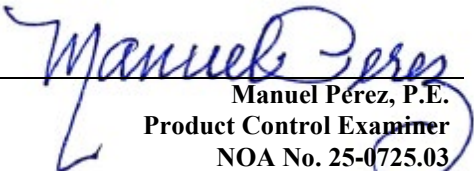
Manuel Pérez, P.E.
Product Control Examiner
NOA No. 25-0725.03
Expiration Date: July 29, 2026
Approval Date: August 07, 2025

Florida Window Systems Corp.

NOTICE OF ACCEPTANCE: EVIDENCE SUBMITTED

2. NEW EVIDENCE SUBMITTED

A. DRAWINGS

1. None.

B. TESTS

1. None.

C. CALCULATIONS

1. None.

D. QUALITY ASSURANCE

1. Miami-Dade Department of Regulatory and Economic Resources (RER)

E. MATERIAL CERTIFICATIONS


1. Notice of Acceptance No. **23-0713.18** issued to **Eastman Chemical Company (MA)** for their “**Saflex® PVB Clear and Colored Interlayers for Laminated Glass**” dated 08/17/23, expiring on 05/21/26.
2. Notice of Acceptance No. **24-0312.10** issued to **Eastman Chemical Company (MA)** for their “**Saflex® Storm - Saflex® and Saflex® HP Composite Interlayers with PET Core Laminated Glass**” dated 04/11/24, expiring on 12/11/28.

F. STATEMENTS

1. Letter from manufacturer requesting a 1-year extension to allow time to perform verification test, dated 07/25/25, signed by Jorge Pino.
2. Testing agreement letter dated 07/25/25 between Florida Window Systems Corp. and IFET Inc. Laboratory, issued by IFET and signed by Claribel Leon, Authorized Lab Representative.

G. OTHERS

1. Notice of Acceptance No. **24-0417.03**, issued to Florida Window Systems Corp. for their Series “**FWS-200**” Aluminum Single Hung Window – L.M.I., approved on 05/16/24 and expiring on 07/29/25.
2. This is a one-year approval, subjected to successful verification test, the final approval will be issued for a total of 5 years.

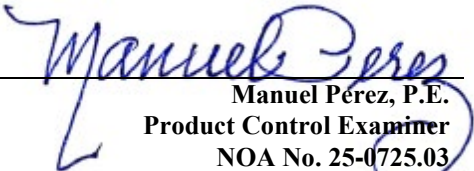
Manuel Pérez, P.E.
Product Control Examiner
NOA No. 25-0725.03
Expiration Date: July 29, 2026
Approval Date: August 07, 2025

THESE WINDOWS ARE RATED FOR LARGE & SMALL MISSILE IMPACT.
SHUTTERS ARE NOT REQUIRED.

SERIES FWS-200 ALUMINUM SINGLE HUNG WINDOW

DESIGN LOAD RATINGS FOR THESE WINDOWS TO BE AS PER
CHARTS SHOWN ON SHEET 2.

APPROVAL APPLIES TO SINGLE UNITS OR SIDE BY SIDE
COMBINATIONS OF S.H./S.H. OR SINGLE HUNG WITH OTHER
WINDOW TYPES IN MODULES OF TWO OR MORE WINDOWS USING
MIAMI-DADE COUNTY APPROVED MULLIONS IN BETWEEN.
LOWER DESIGN PRESSURE FROM WINDOWS OR MULLION APPROVAL
WILL APPLY TO ENTIRE SYSTEM.

THIS PRODUCT HAS BEEN DESIGNED AND TESTED TO COMPLY WITH THE
REQUIREMENTS OF THE 2020 (7TH EDITION)/2023 (8TH EDITION) FLORIDA
BUILDING CODE INCLUDING HIGH VELOCITY HURRICANE ZONE (HVHZ).

1BY OR 2BY WOOD BUCKS & BUCK FASTENERS BY OTHERS, MUST BE
DESIGNED AND INSTALLED ADEQUATELY TO TRANSFER APPLIED PRODUCT
LOADS TO THE BUILDING STRUCTURE.


ANCHORS SHALL BE CORROSION RESISTANT, SPACED AS SHOWN ON DETAILS
AND INSTALLED PER MANUF'S INSTRUCTIONS. SPECIFIED EMBEDMENT TO BASE
MATERIAL SHALL BE BEYOND WALL DRESSING OR STUCCO.

A LOAD DURATION INCREASE IS USED IN DESIGN OF ANCHORS INTO WOOD ONLY.
ALL SHIMS TO BE HIGH IMPACT, NON-METALLIC AND NON-COMPRESSIBLE.


MATERIALS INCLUDING BUT NOT LIMITED TO STEEL/METAL SCREWS, THAT
COME INTO CONTACT WITH OTHER DISSIMILAR MATERIALS SHALL MEET THE
REQUIREMENTS OF THE 2020/2023 FLORIDA BLDG. CODE & ADOPTED STANDARDS.

THIS PRODUCT APPROVAL IS GENERIC AND DOES NOT PROVIDE INFORMATION
FOR A SITE SPECIFIC PROJECT, i.e. LIFE SAFETY OF THIS PRODUCT, ADEQUACY
OF STRUCTURE RECEIVING THIS PRODUCT AND SEALING AROUND OPENING FOR
WATER INFILTRATION RESISTANCE ETC.
CONDITIONS NOT SHOWN IN THIS DRAWING ARE TO BE ANALYZED SEPARATELY,
AND TO BE REVIEWED BY BUILDING OFFICIAL.

DESIGN LOADS SHOWN ARE BASED ON 'ALLOWABLE STRESS DESIGN (ASD)'.

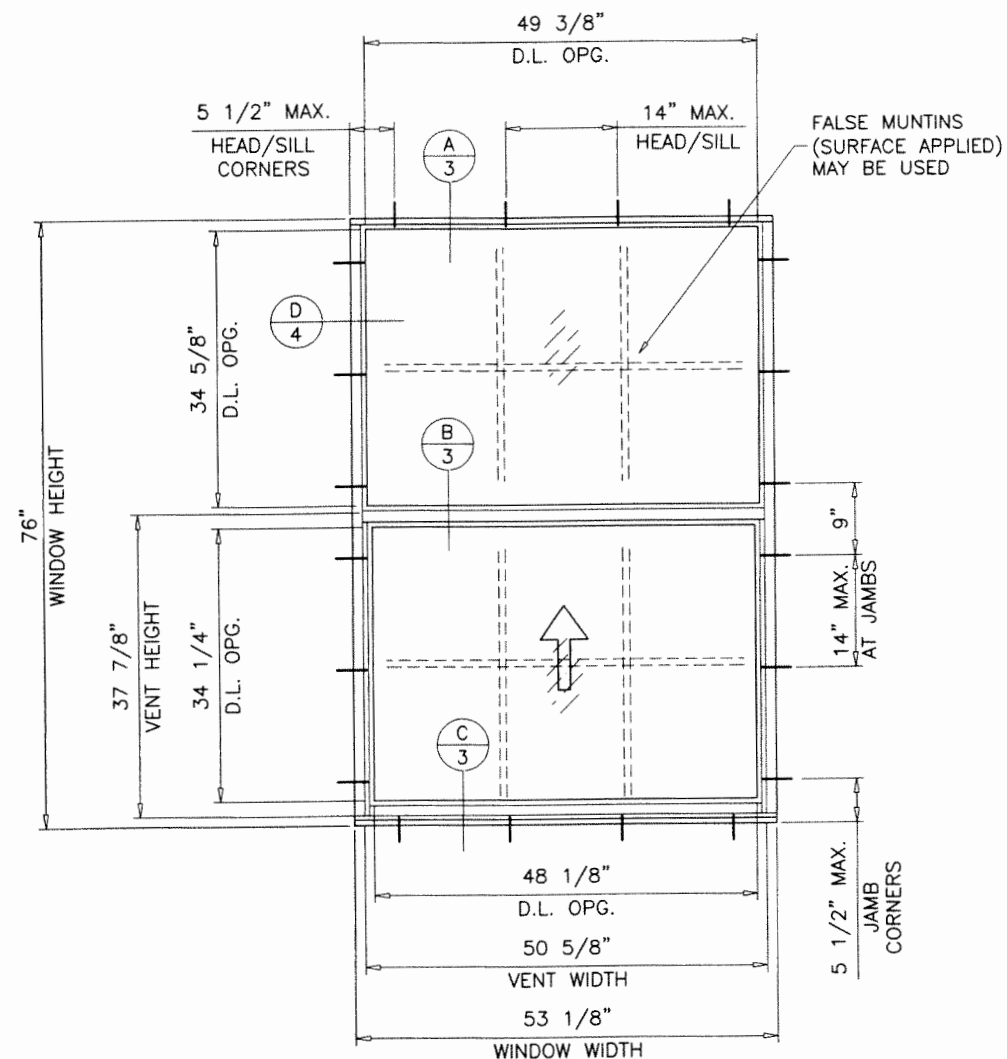

TYPICAL ELEVATION
TESTED UNIT

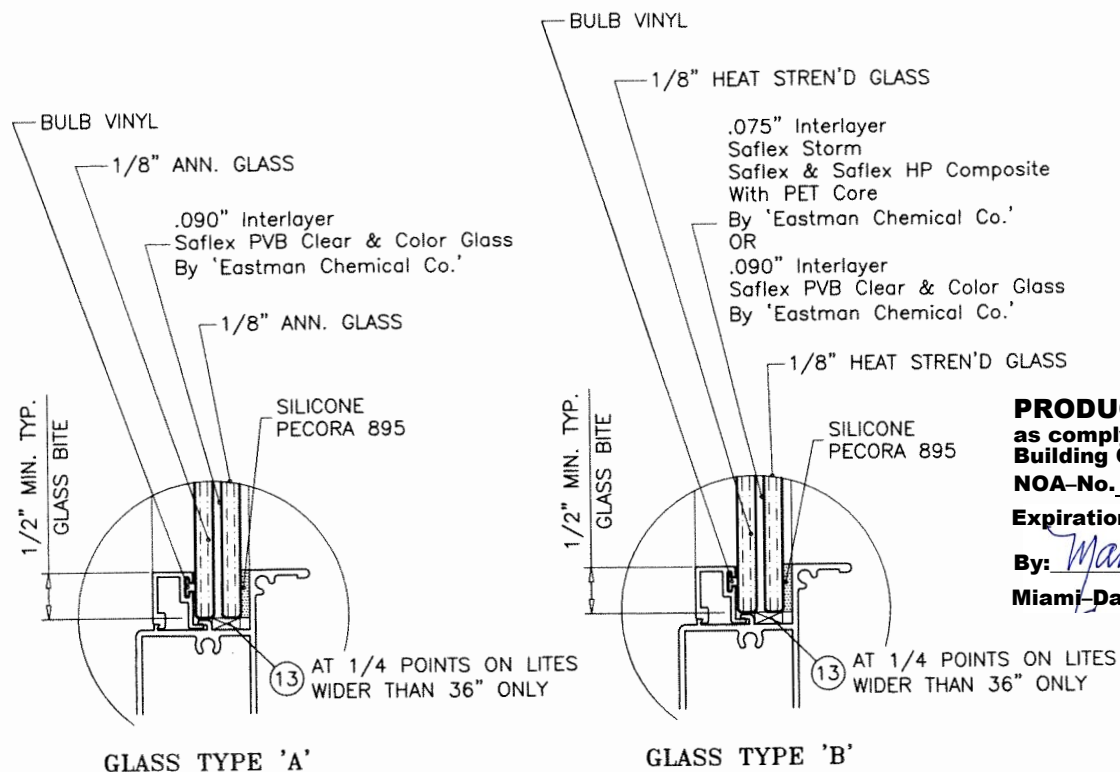

GLAZING OPTIONS

PRODUCT RENEWED
as complying with the Florida
Building Code
NOA-No. **24-0417.03**

Expiration Date: **07/29/2025**

By: *Manuel Perez*
Miami-Dade Product Control

PRODUCT REVISED
As complying with the Florida
Building Code
NOA-No. **23-0928.25**


Expiration Date: **07/29/2024**

By: *Manuel Perez*
Miami-Dade Product Control

PRODUCT RENEWED
as complying with the Florida
Building Code
NOA-No. **25-0725.03**

Expiration Date: **07/29/2026**

By: *Manuel Perez*
Miami-Dade Product Control

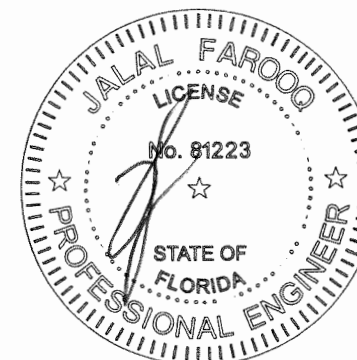

SERIES FWS-200 ALUM SINGLE HUNG WINDOW (L.M.I.)
FLORIDA WINDOW SYSTEMS CORP.
7191 N.W. 77 TERRACE
MEDLEY, FL. 33166
TEL. (305) 805-9420 FAX (305) 805-9424

AL-FAROOQ CORPORATION
ENGINEERS & PRODUCT DEVELOPMENT
9360 SUNSET DRIVE, SUITE 220
MIAMI, FLORIDA 33173 (C.A.N. 3538)
TEL. (305) 264-8100 FAX. (305) 262-6978
COMP-ANI\W04-20FWS

revisions:		by	description
no	date		
G	07.21.15		UPDATED TO 2014 FBC
H	01.16.18		UPDATED TO 2017 FBC
I	11.05.20		UPDATED TO 2020 FBC
J	07.13.23		UPDATED TO 2023 FBC


date:	03-11-04
scale:	1/2"=1'-0"
dr. by:	TARIQ
chk. by:	

drawing no.
W04-20
sheet 1 of 5

EQUAL LITES WINDOWS									
DESIGN LOAD CAPACITY - PSF									
WINDOW DIMS.		W/O SHEAR CLIPS				WITH SHEAR CLIPS AT JAMBS			
		GLASS TYPE 'A'		GLASS TYPE 'B'		GLASS TYPE 'A'		GLASS TYPE 'B'	
WIDTH	HEIGHT	EXT.(+)	INT.(-)	EXT.(+)	INT.(-)	EXT.(+)	INT.(-)	EXT.(+)	INT.(-)
19-1/8"	26"	60.0	65.0	66.7	75.0	60.0	65.0	66.7	75.0
26-1/2"		60.0	65.0	66.7	75.0	60.0	65.0	66.7	75.0
32"		60.0	65.0	66.7	75.0	60.0	65.0	66.7	75.0
37"		60.0	65.0	66.7	75.0	60.0	65.0	66.7	75.0
42"		60.0	65.0	66.7	75.0	60.0	65.0	66.7	75.0
48"		60.0	65.0	66.7	75.0	60.0	65.0	66.7	75.0
53-1/8"		60.0	65.0	66.7	75.0	60.0	65.0	66.7	75.0
19-1/8"	38-3/8"	60.0	65.0	66.7	75.0	60.0	65.0	66.7	75.0
26-1/2"		60.0	65.0	66.7	75.0	60.0	65.0	66.7	75.0
32"		60.0	65.0	66.7	75.0	60.0	65.0	66.7	75.0
37"		60.0	65.0	66.7	75.0	60.0	65.0	66.7	75.0
42"		60.0	65.0	66.7	75.0	60.0	65.0	66.7	75.0
48"		60.0	65.0	66.7	75.0	60.0	65.0	66.7	75.0
53-1/8"		60.0	65.0	66.7	73.5	60.0	65.0	66.7	75.0
19-1/8"	50-5/8"	60.0	65.0	66.7	75.0	60.0	65.0	66.7	75.0
26-1/2"		60.0	65.0	66.7	75.0	60.0	65.0	66.7	75.0
32"		60.0	65.0	66.7	75.0	60.0	65.0	66.7	75.0
37"		60.0	65.0	66.7	75.0	60.0	65.0	66.7	75.0
42"		60.0	65.0	66.7	75.0	60.0	65.0	66.7	75.0
48"		60.0	65.0	66.7	69.6	60.0	65.0	66.7	75.0
53-1/8"		60.0	60.2	60.2	60.2	60.0	65.0	66.7	75.0
19-1/8"	57"	60.0	65.0	66.7	75.0	60.0	65.0	66.7	75.0
26-1/2"		60.0	65.0	66.7	75.0	60.0	65.0	66.7	75.0
32"		60.0	65.0	66.7	75.0	60.0	65.0	66.7	75.0
37"		60.0	65.0	66.7	75.0	60.0	65.0	66.7	75.0
42"		60.0	65.0	66.7	75.0	60.0	65.0	66.7	75.0
48"		60.0	64.9	64.9	64.9	60.0	65.0	66.7	75.0
53-1/8"		55.8	55.8	55.8	55.8	60.0	65.0	66.7	75.0
19-1/8"	63"	60.0	65.0	66.7	75.0	60.0	65.0	66.7	75.0
26-1/2"		60.0	65.0	66.7	75.0	60.0	65.0	66.7	75.0
32"		60.0	65.0	66.7	75.0	60.0	65.0	66.7	75.0
37"		60.0	65.0	66.7	75.0	60.0	65.0	66.7	75.0
42"		60.0	65.0	66.7	75.0	60.0	65.0	66.7	75.0
48"		60.0	61.7	61.7	61.7	60.0	65.0	66.7	75.0
53-1/8"		-	-	52.6	52.6	-	-	66.7	75.0
19-1/8"	76"	60.0	65.0	66.7	75.0	60.0	65.0	66.7	75.0
26-1/2"		60.0	65.0	66.7	75.0	60.0	65.0	66.7	75.0
32"		60.0	65.0	66.7	75.0	60.0	65.0	66.7	75.0
37"		60.0	65.0	66.7	75.0	60.0	65.0	66.7	75.0
42"		-	-	66.7	74.2	-	-	66.7	75.0
48"		-	-	57.4	57.4	-	-	66.7	75.0
53-1/8"		-	-	48.1	48.1	-	-	66.7	75.0

* NO. IN PARENTHESIS INDICATE NO. OF ANCHORS PER JAMB.

PRODUCT RENEWED
as complying with the Florida Building Code
NOA-No. **25-0725.03**
Expiration Date: **07/29/2026**
By: *Manuel Perez*
Miami-Dade Product Control

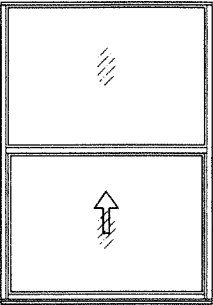



PRODUCT RENEWED
as complying with the Florida Building Code
NOA-No. **24-0417.03**
Expiration Date: **07/29/2025**
By: *Manuel Perez*
Miami-Dade Product Control

PRODUCT REVISED
As complying with the Florida Building Code
NOA-No. **23-0928.25**
Expiration Date: **07/29/2024**
By: *Manuel Perez*
Miami-Dade Product Control

NOTE:
GLASS CAPACITIES ON THIS SHEET ARE
BASED ON ASTM E1300-09 (3 SEC. GUSTS)
AND FLORIDA BUILDING COMMISSION
DECLARATORY STATEMENT DCA05-DEC-219

UNEQUAL LITES WINDOWS									
DESIGN LOAD CAPACITY - PSF									
WINDOW DIMS.		W/O SHEAR CLIPS				WITH SHEAR CLIPS AT JAMBS			
		GLASS TYPE 'A'		GLASS TYPE 'B'		GLASS TYPE 'A'		GLASS TYPE 'B'	
WIDTH	HEIGHT	EXT.(+)	INT.(-)	EXT.(+)	INT.(-)	EXT.(+)	INT.(-)	EXT.(+)	INT.(-)
19-1/8"	50-5/8"	60.0	65.0	66.7	75.0	60.0	65.0	66.7	75.0
26-1/2"		60.0	65.0	66.7	75.0	60.0	65.0	66.7	75.0
32"		60.0	65.0	66.7	75.0	60.0	65.0	66.7	75.0
37"		60.0	65.0	66.7	75.0	60.0	65.0	66.7	75.0
42"		60.0	65.0	66.7	75.0	60.0	65.0	66.7	75.0
48"		60.0	65.0	66.7	71.2	60.0	65.0	66.7	75.0
53-1/8"		-	-	61.4	61.4	-	-	66.7	75.0
19-1/8"	57"	60.0	65.0	66.7	75.0	60.0	65.0	66.7	75.0
26-1/2"		60.0	65.0	66.7	75.0	60.0	65.0	66.7	75.0
32"		60.0	65.0	66.7	75.0	60.0	65.0	66.7	75.0
37"		60.0	65.0	66.7	75.0	60.0	65.0	66.7	75.0
42"		-	-	66.7	75.0	-	-	66.7	75.0
48"		-	-	66.7	68.3	-	-	66.7	75.0
53-1/8"		-	-	58.2	58.2	-	-	66.7	75.0
19-1/8"	63"	60.0	65.0	66.7	75.0	60.0	65.0	66.7	75.0
26-1/2"		60.0	65.0	66.7	75.0	60.0	65.0	66.7	75.0
32"		60.0	65.0	66.7	75.0	60.0	65.0	66.7	75.0
37"		-	-	66.7	75.0	-	-	66.7	75.0
42"	76"	-	-	66.7	75.0	-	-	66.7	75.0
19-1/8"		60.0	65.0	66.7	75.0	60.0	65.0	66.7	75.0
26-1/2"	76"	60.0	65.0	66.7	75.0	60.0	65.0	66.7	75.0
32"		-	-	66.7	75.0	-	-	66.7	75.0

* NO. IN PARENTHESIS INDICATE NO. OF ANCHORS PER JAMB.

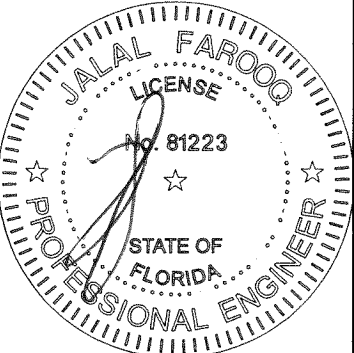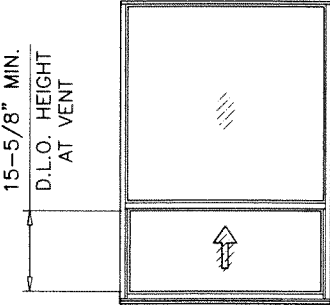

AL-FAROOQ CORPORATION
ENGINEERS & PRODUCT DEVELOPMENT
9360 SUNSET DRIVE, SUITE 220
MIAMI, FLORIDA 33173
TEL. (305) 264-8100 FAX. (305) 262-6978
(C.A.N. 3538)





SERIES FWS-200 ALUM SINGLE HUNG WINDOW (L.M.I.)
FLORIDA WINDOW SYSTEMS CORP.
7191 N.W. 77 TERRACE
MEDLEY, FL. 33166
TEL. (305) 805-9420 FAX (305) 805-9424

revisions:	no	date	by	description
	G	07.21.15		NO CHANGE THIS SHEET
	H	01.16.18		UPDATED TO 2017 FBC
	I	11.05.20		UPDATED TO 2020 FBC
	J	07.13.23		NO CHANGE THIS SHEET

date: 03-11-04
scale: 1/2" = 1"
dr. by: TARIQ
chk. by:

drawing no.
W04-20
sheet 2 of 5

COMP-ANL\W04-20FWS

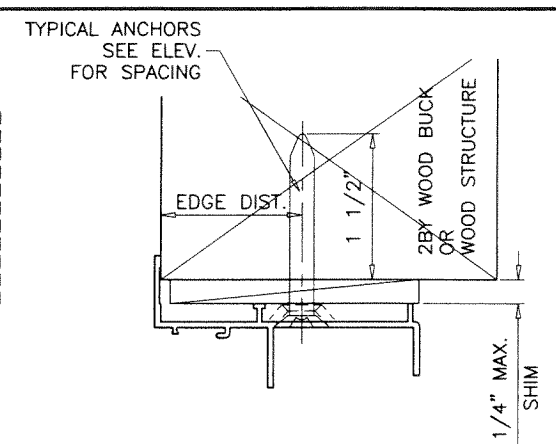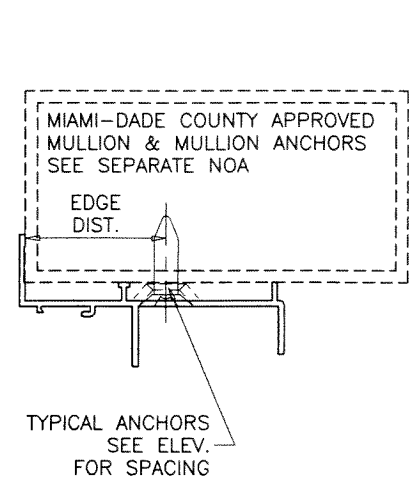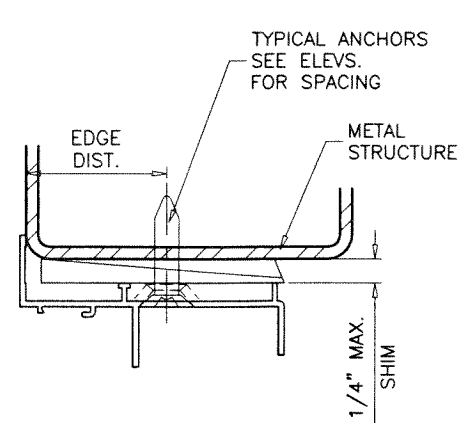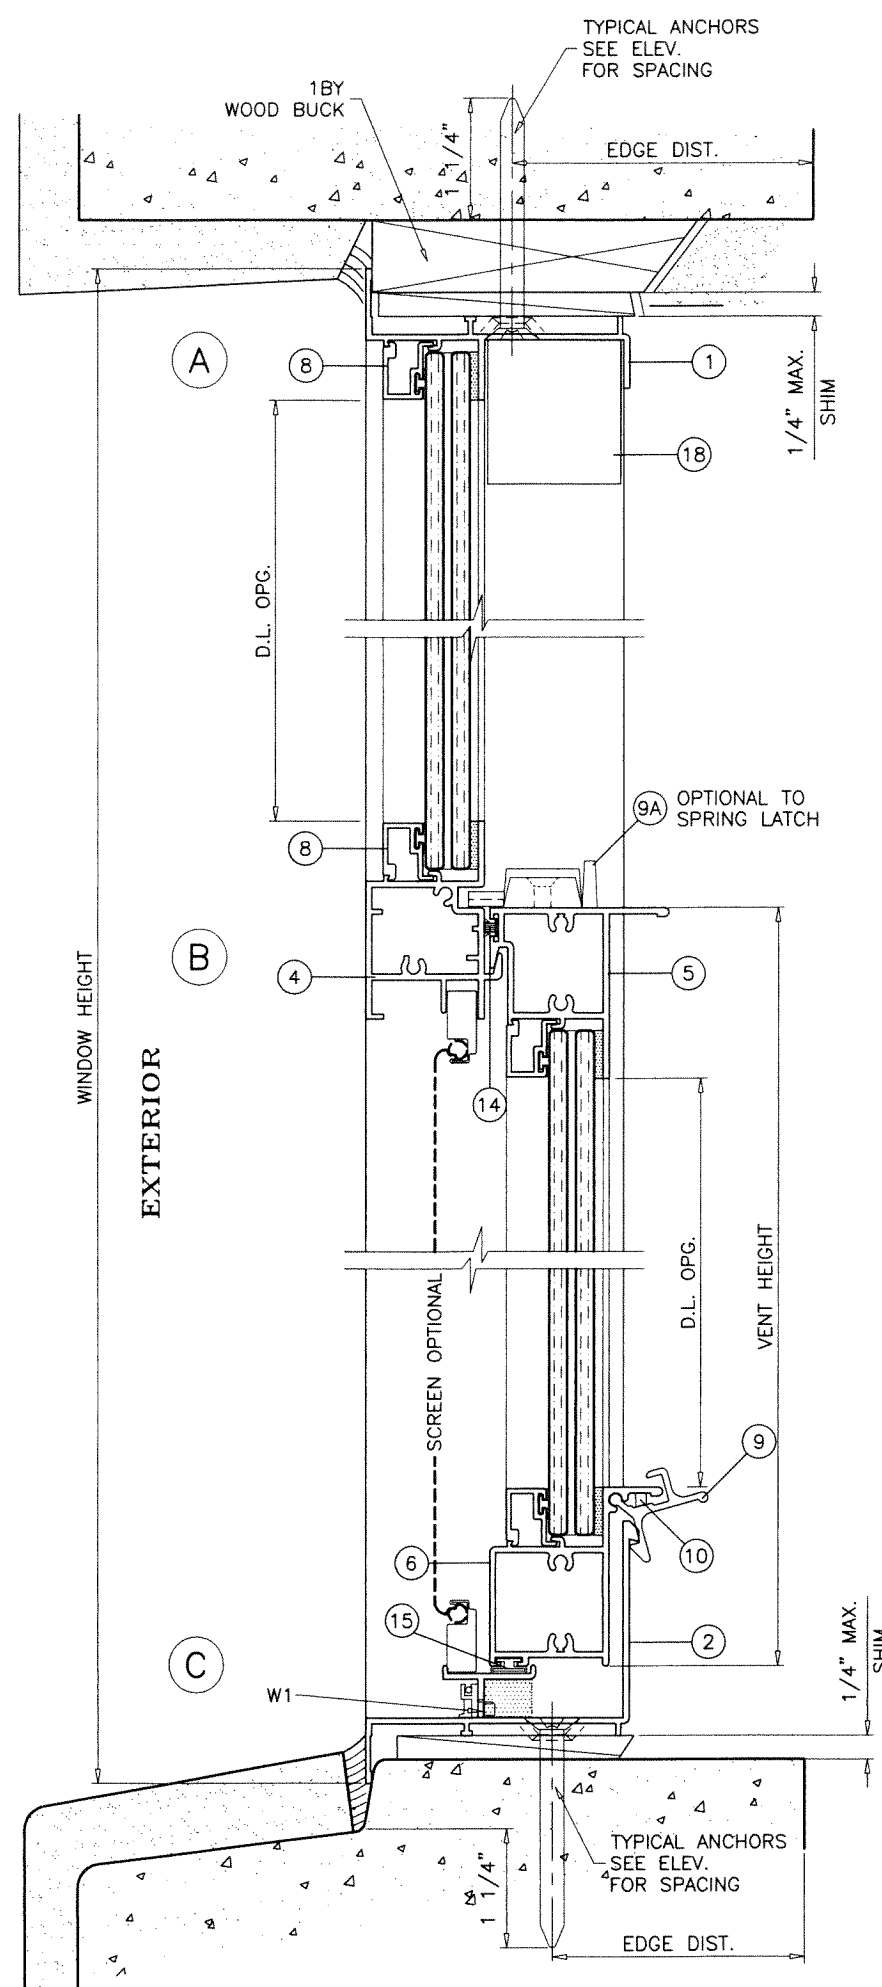

WOOD BUCKS AND METAL STRUCTURE NOT BY 'FLORIDA WDW. SYS.'
MUST SUSTAIN LOADS IMPOSED BY GLAZING SYSTEM
AND TRANSFER THEM TO THE BUILDING STRUCTURE.

SEALANT:

ALL JOINTS AND FRAME CONNECTIONS SEALED WITH SCHNEE-MOREHEAD 5504 SEALANT.

WEEPHOLES:

W1 = 1-1/2" X 3/16" WEEPHOLES AT 2-1/4" FROM EACH END

TYPICAL ANCHORS: SEE ELEV. FOR SPACING

1/4" DIA. ULTRACON+ BY 'DEWALT' (Fu=164 KSI, Fy=148 KSI)
INTO 2BY WOOD BUCKS OR WOOD STRUCTURES
1-1/2" MIN. PENETRATION INTO WOOD (HEAD/SILL/JAMBS)
THRU 1BY BUCKS INTO CONC. OR BLOCKS
1-1/4" MIN. EMBED INTO CONCRETE (HEAD/SILL/JAMBS)
1-1/4" MIN. EMBED INTO BLOCKS (JAMBS)
DIRECTLY INTO CONCRETE OR BLOCKS
1-1/4" MIN. EMBED INTO CONCRETE (HEAD/SILL/JAMBS)
1-1/4" MIN. EMBED INTO BLOCKS (JAMBS)


1/4" DIA. TEKS OR SELF-DRILLING SCREWS (GRADE 5 CRS)
INTO METAL STRUCTURES (HEAD/SILL/JAMBS)
(3) THREADS MIN. TO EXTEND BEYOND METAL THICKNESS
ALUMINUM: 1/8" THK. MIN. (6063-T5 MIN.)
STEEL: 1/8" THK. MIN. (Fy = 36 KSI MIN.)
(STEEL IN CONTACT WITH ALUMINUM TO BE PLATED OR PAINTED)

#12 SMS OR SELF-DRILLING SCREWS (GRADE 2 CRS)
INTO MIAMI-DADE COUNTY APPROVED MULLIONS
(3) THREADS MIN. TO EXTEND BEYOND METAL THICKNESS
ALUMINUM: 1/8" THK. MIN. (6063-T5 MIN.) (NO SHIMS)
STEEL: 1/8" THK. MIN. (Fy = 36 KSI MIN.) (NO SHIMS)
(STEEL IN CONTACT WITH ALUMINUM TO BE PLATED OR PAINTED)

CRITICAL EDGE DISTANCE

INTO CONCRETE AND BLOCKS = 2-1/2" MIN.
INTO WOOD STRUCTURE = 1" MIN.
INTO METAL STRUCTURE = 3/4" MIN.

WOOD AT HEAD, SILL OR JAMBS SG = 0.55 MIN.
CONCRETE AT HEAD, SILL OR JAMBS f'c = 3000 PSI MIN.
C-90 HOLLOW/FILLED BLOCK AT JAMBS f'm = 2000 PSI MIN.

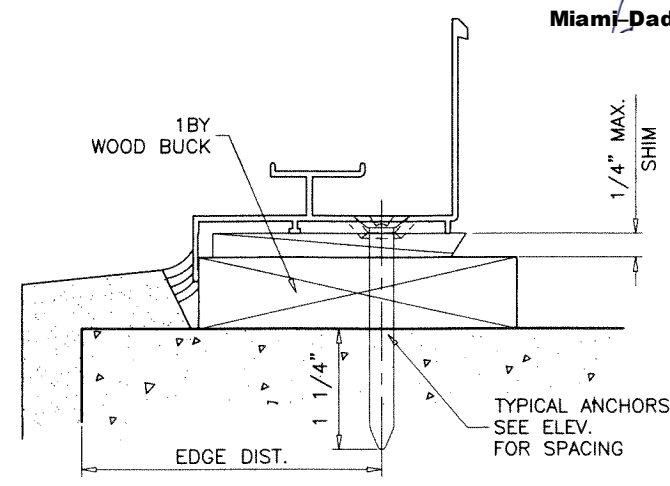


PRODUCT RENEWED
as complying with the Florida Building Code
NOA-No. **25-0725.03**
Expiration Date: **07/29/2026**
By: *Manuel Perez*
Miami-Dade Product Control

PRODUCT RENEWED
as complying with the Florida Building Code
NOA-No. **24-0417.03**
Expiration Date: **07/29/2025**
By: *Manuel Perez*
Miami-Dade Product Control

PRODUCT REVISED
As complying with the Florida Building Code
NOA-No. **23-0928.25**
Expiration Date: **07/29/2024**
By: *Manuel Perez*
Miami-Dade Product Control

JUL 19 2023

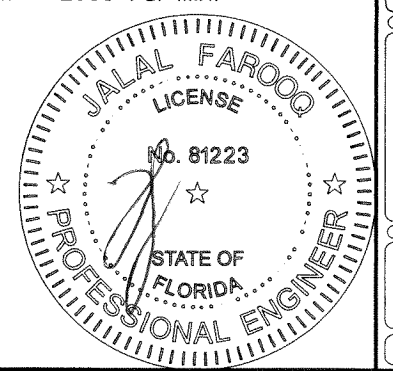

AL-FAROOQ CORPORATION
ENGINEERS & PRODUCT DEVELOPMENT
9360 SUNSET DRIVE, SUITE 220
MIAMI, FLORIDA 33173
TEL. (305) 264-8100 FAX. (305) 262-6978

COMP-ANL\W04-20FWS


SERIES FWS-200 ALUM SINGLE HUNG WINDOW (L.M.I.)

FLORIDA WINDOW SYSTEMS CORP.
7191 N.W. 77 TERRACE
MEDLEY, FL. 33166
TEL. (305) 805-9420 FAX (305) 805-9424



revisions:	no	date	by	description
	G	07.21.15		UPDATED TO 2014 FBC
	H	01.16.18		UPDATED TO 2017 FBC
	I	11.05.20		UPDATED TO 2020 FBC
	J	07.13.23		NO CHANGE THIS SHEET

date: 03-11-04
scale: 1/2" = 1"
dr. by: TARIQ
chk. by:

drawing no.
W04-20
sheet 3 of 5

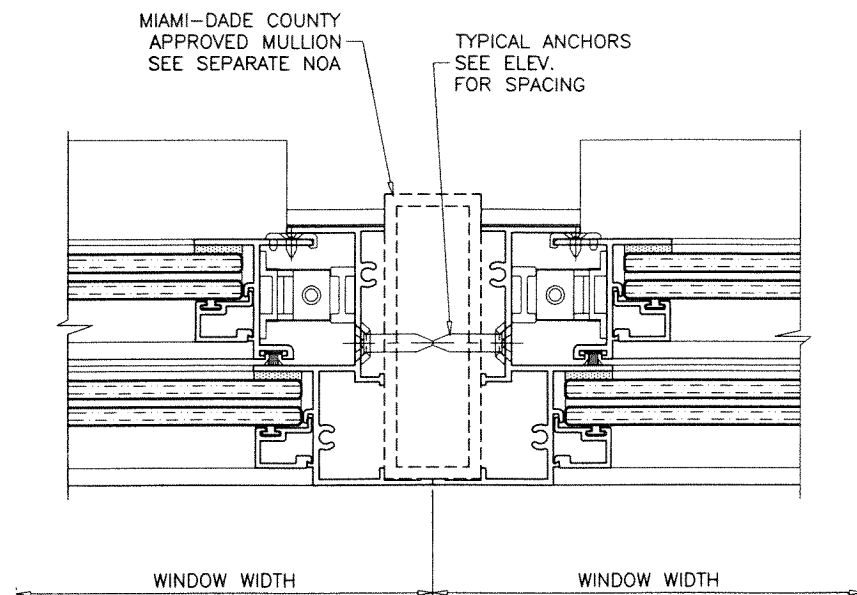

ITEM #	PART #	REQD.	DESCRIPTION	MATERIAL	MANF./SUPPLIER/REMARKS
1	FWS-020	1	FRAME HEAD	6063-T6	-
2	FWS-021	1	FRAME SILL	6063-T6	-
3	FWS-022	2	FRAME JAMB	6063-T6	-
4	FWS-025	1	FIXED MTG. RAIL	6063-T6	-
5	FWS-024	1	VENT TOP RAIL	6063-T6	-
6	FWS-023	1	VENT BOTTOM RAIL	6063-T6	-
7	FWS-016	2	VENT SIDE RAIL	6063-T6	-
8	FWS-029	AS REQD.	GLAZING BEAD	6063-T6	-
9	FWS-018	2/VENT	VENT LATCH @ 10-3/4" FROM ENDS	6063-T6	-
9A	-	2/VENT	CAM TYPE SWEEP LOCK	ZAMAK	INTALLED W/ (2) #8 X 3/4" FH SMS
10	-	2	LATCH SPRING	STEEL	-
11	895	AS REQD.	GLAZING COMPOUND	-	PECORA
12	#8 X 1-3/4"	20	FRAME & VENT ASSEMBLY SCREWS	CRS	PH SMS
13	-	AS REQD.	SETTING BLOCKS	EPDM	DUROMETER 80±5 SHORE A
14	W21175	AS REQD.	PILE W'STRIPPING WITH PLASTIC FIN	-	ULTRAFAB
15	E205	AS REQD.	BULB W'STRIPPING	VINYL	-
16	-	2/VENT	BLOCK AND TACKLE BALANCE	-	-
16A	-	2/VENT	5/8" SPIRAL BALANCE	-	-
17	#6 X 3/8"	-	SASH GUIDE SCREWS	-	FH
18	20-09	2	SASH STOP	ALUMINUM	-
19	-	4	SASH GUIDE	-	-
20	-	1	5/16" BOX SCREEN	-	OPTIONAL

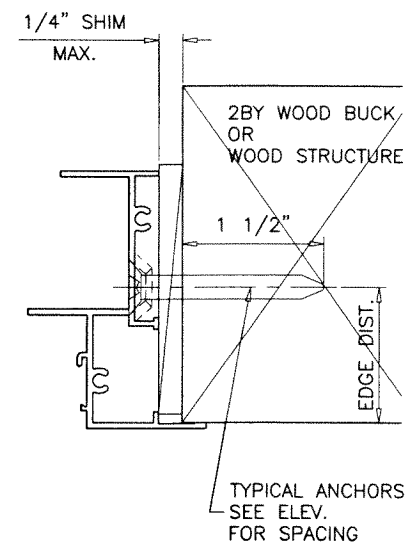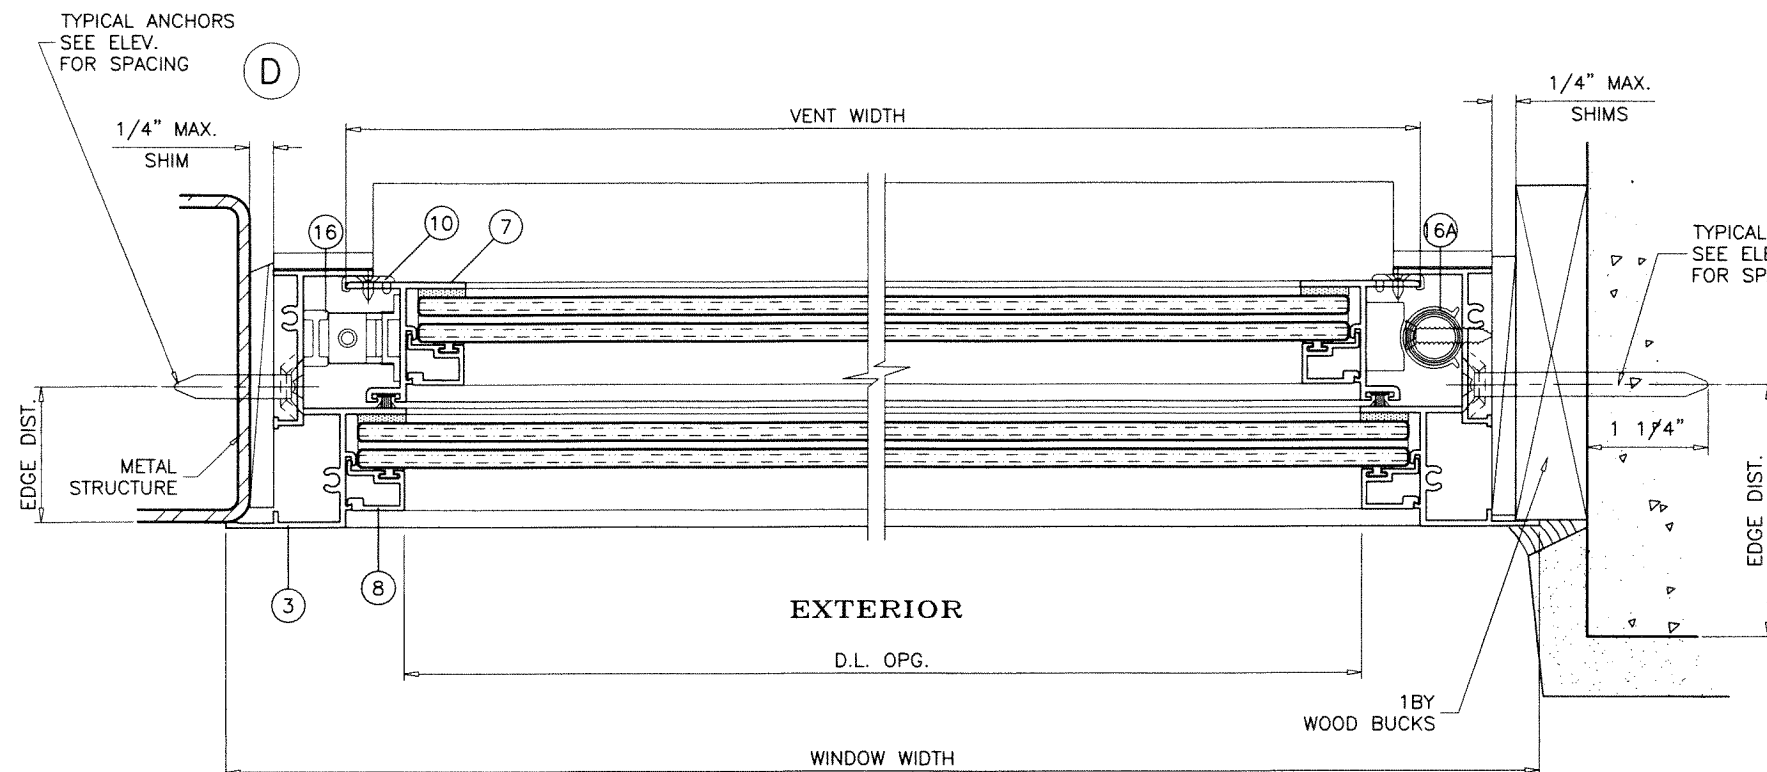


PRODUCT RENEWED
as complying with the Florida
Building Code
NOA-No. **25-0725.03**
Expiration Date: **07/29/2026**
By: *Manuel Perez*
Miami-Dade Product Control

PRODUCT RENEWED
as complying with the Florida
Building Code
NOA-No. **24-0417.03**
Expiration Date: **07/29/2025**
By: *Manuel Perez*
Miami-Dade Product Control

PRODUCT REVISED
As complying with the Florida
Building Code
NOA-No. **23-0928.25**
Expiration Date: **07/29/2024**
By: *Manuel Perez*
Miami-Dade Product Control

JUL 19 2023

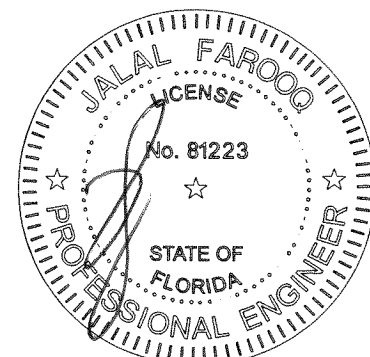


AL-FAROOQ CORPORATION
ENGINEERS & PRODUCT DEVELOPMENT
9360 SUNSET DRIVE, SUITE 220
MIAMI, FLORIDA 33173
TEL. (305) 264-8100 FAX. (305) 262-6978
COMP-ANL\W04-20FWS


SERIES FWS-200 ALUM SINGLE HUNG WINDOW (L.M.I.)
FLORIDA WINDOW SYSTEMS CORP.
7191 N.W. 77 TERRACE
MEDLEY, FL. 33166
TEL. (305) 805-9420 FAX (305) 805-9424

revisions:	no	date	by	description
	G	07.21.15		UPDATED TO 2014 FBC
	H	01.16.18		UPDATED TO 2017 FBC
	I	11.05.20		UPDATED TO 2020 FBC
	J	07.13.23		NO CHANGE THIS SHEET


date: 03-11-04	scale: 1/2" = 1"	dr. by: TARIQ	chk. by:
drawing no. W04-20			
sheet 4 of 5			

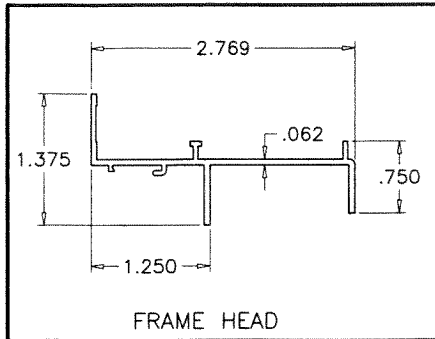


FRAME HEAD

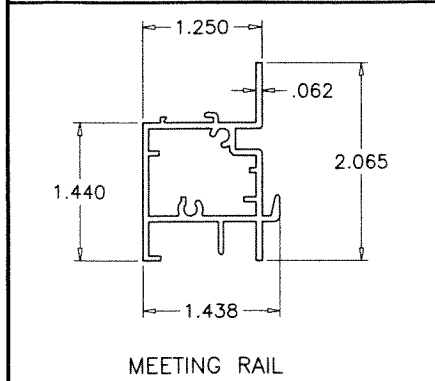


MEETING RAIL

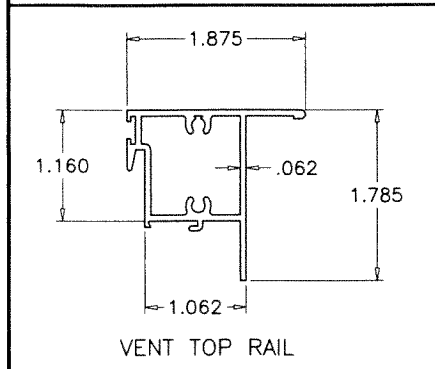


VENT TOP RAIL

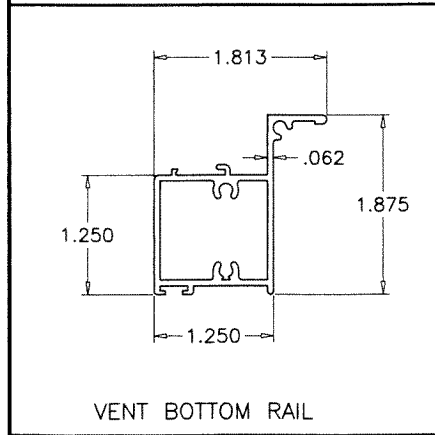


VENT BOTTOM RAIL

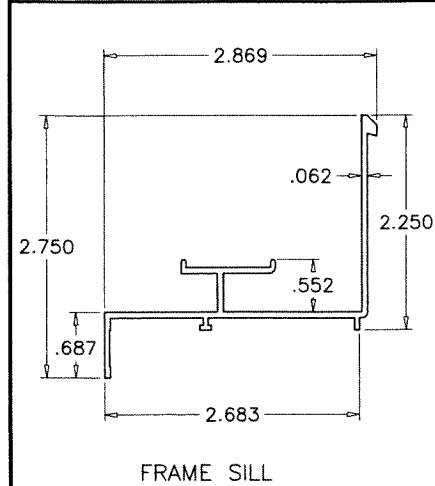


FRAME SILL

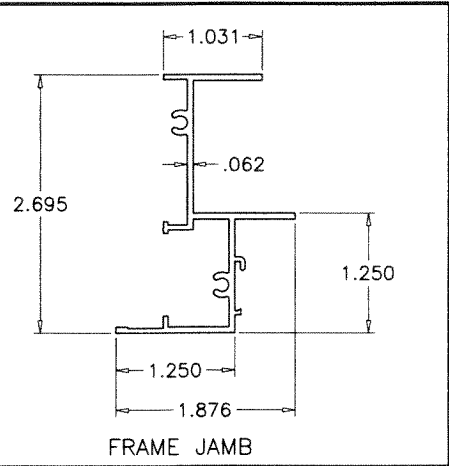


FRAME JAMB

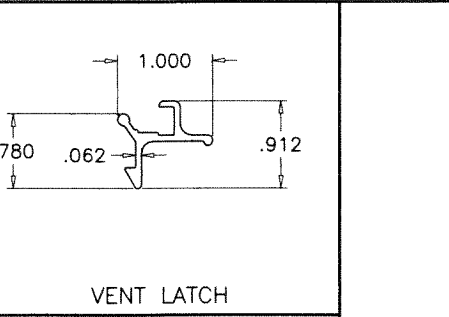


VENT LATCH

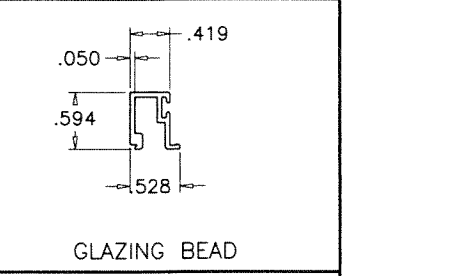




GLAZING BEAD

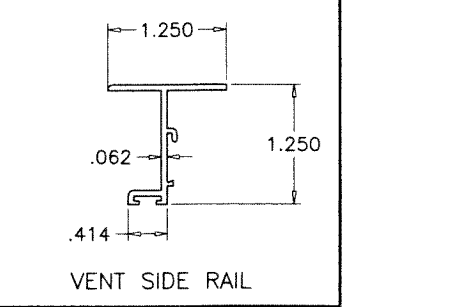


VENT SIDE RAIL

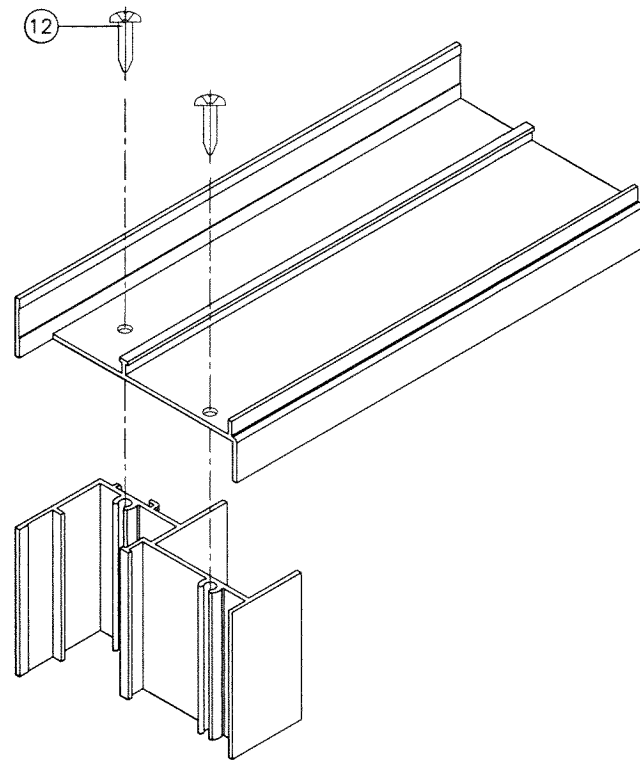

FRAME CORNERS DETAIL

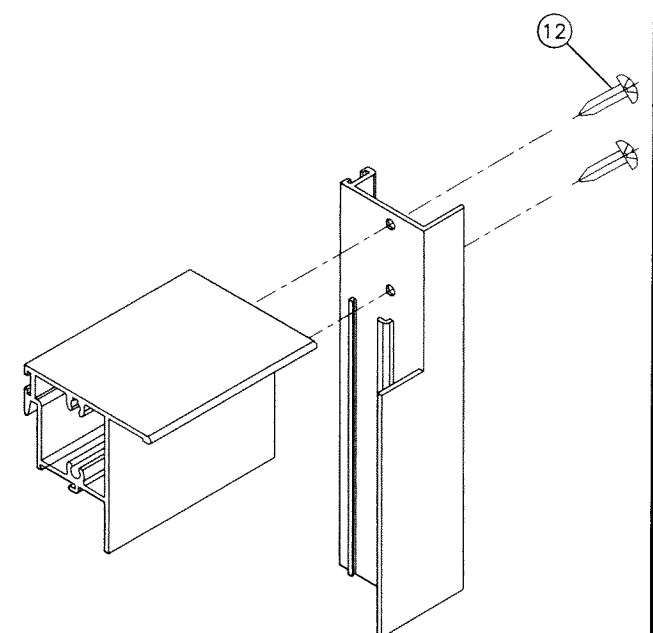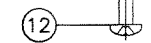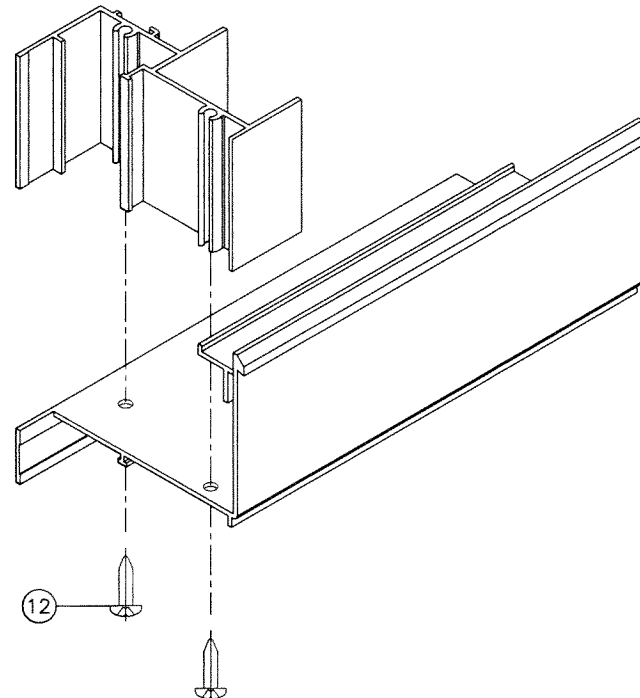

VENT CORNER DETAIL

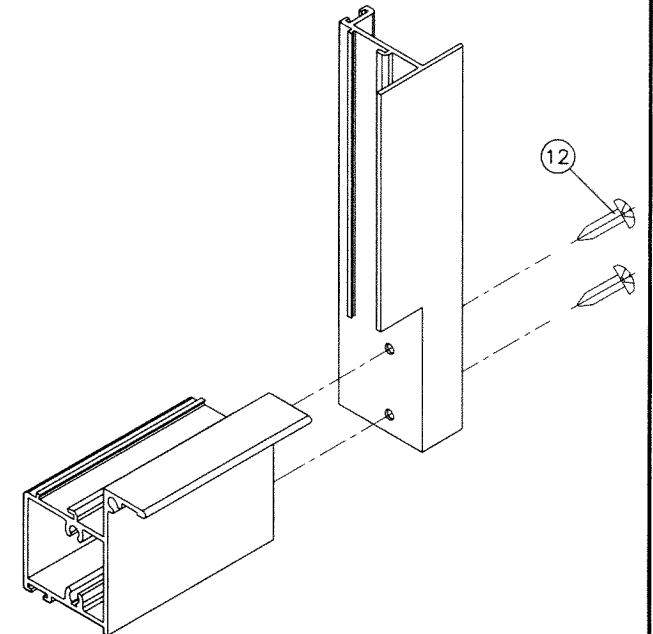


PRODUCT RENEWED
as complying with the Florida
Building Code
NOA-No. **25-0725.03**
Expiration Date: **07/29/2026**
By: *Manuel Perez*
Miami-Dade Product Control

PRODUCT RENEWED
as complying with the Florida
Building Code
NOA-No. **24-0417.03**
Expiration Date: **07/29/2025**
By: *Manuel Perez*
Miami-Dade Product Control

PRODUCT REVISED
As complying with the Florida
Building Code
NOA-No. **23-0928.25**
Expiration Date: **07/29/2024**
By: *Manuel Perez*
Miami-Dade Product Control

JUL 19 2023

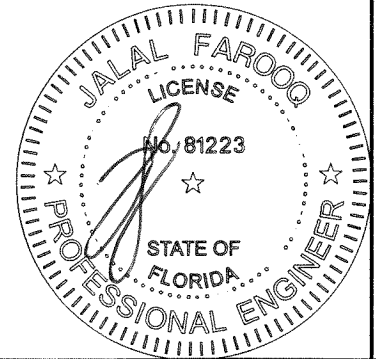

AL-FAROOQ CORPORATION
ENGINEERS & PRODUCT DEVELOPMENT
9360 SUNSET DRIVE, SUITE 220
MIAMI, FLORIDA 33173 (C.A.N. 3538)
TEL. (305) 264-8100 FAX. (305) 262-6978
COMP-ANL\W04-20FWS

SERIES FWS-200 ALUM SINGLE HUNG WINDOW (L.M.I.)
FLORIDA WINDOW SYSTEMS CORP.
7191 N.W. 77 TERRACE
MEDLEY, FL. 33166
TEL. (305) 805-9420 FAX (305) 805-9424

no	date	by	description
G	07.21.15		NO CHANGE THIS SHEET
H	01.16.18		UPDATED TO 2017 FBC
I	11.05.20		UPDATED TO 2020 FBC
J	07.13.23		NO CHANGE THIS SHEET

date: 03-11-04
scale: 1/2" = 1"
dr. by: TARIQ
chk. by:
drawing no.
W04-20
sheet 5 of 5