



DEPARTMENT OF REGULATORY AND ECONOMIC RESOURCES (RER)
BOARD AND CODE ADMINISTRATION DIVISION

NOTICE OF ACCEPTANCE (NOA)

MIAMI-DADE COUNTY
PRODUCT CONTROL SECTION
11805 SW 26 Street, Room 208
Miami, Florida 33175-2474
T (786) 315-2590 F (786) 315-2599
www.miamidade.gov/economy

Innovative Metals Company, Inc.
4648 South Old Peachtree Road
Norcross, GA 30084

SCOPE:

This NOA is being issued under the applicable rules and regulations governing the use of construction materials. The documentation submitted has been reviewed and accepted by Miami-Dade County RER-Product Control Section to be used in Miami Dade County and other areas where allowed by the Authority Having Jurisdiction (AHJ).

This NOA shall not be valid after the expiration date stated below. The Miami-Dade County Product Control Section (In Miami Dade County) and/or the AHJ (in areas other than Miami Dade County) reserve the right to have this product or material tested for quality assurance purposes. If this product or material fails to perform in the accepted manner, the manufacturer will incur the expense of such testing and the AHJ may immediately revoke, modify, or suspend the use of such product or material within their jurisdiction. RER reserves the right to revoke this acceptance if it is determined by Miami-Dade County Product Control Section that this product or material fails to meet the requirements of the applicable building code.

This product is approved as described herein and has been designed to comply with the Florida Building Code, including the High Velocity Hurricane Zone.

DESCRIPTION: Latitude Series Rainscreen Aluminum Wall Panel System

APPROVAL DOCUMENT: Drawing No. **LAT16AL-HZ**, titled "Latitude Series Rainscreen Wall Panel System" sheets 1 through 4 of 4, dated 06/03/2026, prepared by Innovative Metals Company, Inc., signed and sealed by Scott Wolters, P.E., bearing the Miami-Dade County Product Control approval stamp with the Notice of Acceptance number and approval date by the Miami-Dade County Product Control Section.

MISSILE IMPACT RATING: Large and Small Missile Impact Resistant

LABELING: A permanent label with the manufacturer's name or logo, manufacturing plant's city and state, model/series, and the statement reading 'Miami-Dade County Product Control Approved' is to be located on each panel.

RENEWAL of this NOA shall be considered after a renewal application has been filed and there has been no change in the applicable building code negatively affecting the performance of this product.

TERMINATION of this NOA will occur after the expiration date or if there has been a revision or change in the materials, use, and/or manufacture of the product or process. Misuse of this NOA as an endorsement of any product, for sales, advertising or any other purposes shall automatically terminate this NOA. Failure to comply with any section of this NOA shall be cause for termination and removal of NOA.

ADVERTISEMENT: The NOA number preceded by the words Miami-Dade County, Florida, and followed by the expiration date may be displayed in advertising literature. If any portion of the NOA is displayed, then it shall be done in its entirety.

INSPECTION: A copy of this entire NOA shall be provided to the user by the manufacturer or its distributors and shall be available for inspection at the job site at the request of the Building Official.

This NOA consists of this page 1 and evidence page E-1, as well as approval document mentioned above.

The submitted documentation was reviewed by **Carlos M. Utrera, P.E.**



07/23/26

NOA No. 26-0713.08
Expiration Date: July 30, 2031
Approval Date: July 30, 2026
Page 1

NOTICE OF ACCEPTANCE: EVIDENCE SUBMITTED

A. DRAWINGS

1. Drawing No. **LAT16AL-HZ**, titled “Latitude Series Rainscreen Wall Panel System” sheets 1 through 4 of 4, dated 06/03/2026, prepared by Innovative Metals Company, Inc., signed and sealed by Scott Wolters, P.E.

B. TESTS

1. Test reports on
 - 1) Air Infiltration Test, per FBC, TAS 202-94
 - 2) Uniform Static Air Pressure Test, Loading per FBC TAS 202-94
 - 3) Water Resistance Test, per FBC, TAS 202-94
 - 4) Large Missile Impact Test per FBC, TAS 201-94
 - 5) Cyclic Wind Pressure Loading per FBC, TAS 203-94
 - 6) Tensile Strength per ASTM E8-22along with marked-up drawings and installation diagram of an Element Rainscreen Wall Panel System, prepared by Intertek, Test Report No. **S3452.04-450-18 R3**, dated 08/07/2025, revised on 06/04/2026, signed and sealed by Tanya A. Dolby, P.E.

C. CALCULATIONS

1. Anchor verification calculations prepared by Wolters Engineering, Inc., dated 06/03/2026, signed and sealed by Scott Wolters, P.E.

D. QUALITY ASSURANCE

1. Miami-Dade Department of Regulatory and Economic Resources (RER)

E. MATERIAL CERTIFICATIONS

1. None.

F. STATEMENTS

1. Statement letter of code conformance to the 8th edition (2023) of the FBC, issued by Wolters Engineering, Inc, dated 06/03/2026, signed and sealed by Scott Wolters, P.E.
2. Statement letter of no financial interest, issued by Wolters Engineering, Inc, dated 06/03/2026, signed and sealed by Scott Wolters, P.E.



Carlos M. Utrera, P.E.
Product Control Examiner
NOA No. 26-0713.08
Expiration Date: July 30, 2031
Approval Date: July 30, 2026


The following pages in this document were submitted by the manufacturer (third party) to represent the product being approved and establish the limits of use. The pages may include technical drawings, schematics and installation details.

LATITUDE SERIES RAINSCREEN WALL PANEL SYSTEM
0.050" x 16" ALUMINUM PANELS ON 18 Ga. STEEL HAT CHANNELS

GENERAL NOTES:


- 1. THIS SYSTEM HAS BEEN DESIGNED TO MEET ALL OF THE REQUIREMENTS OF THE 8TH EDITION (2023) FLORIDA BUILDING CODE, INCLUDING THE HIGH VELOCITY HURRICANE ZONE (HVHZ) PROVISIONS.
- 2. THIS SYSTEM HAS BEEN TESTED PER TAS 201, 202, AND 203 FOR (LEVEL D) LARGE AND SMALL MISSILE IMPACT RESISTANCE. SHUTTERS ARE NOT REQUIRED IN WINDBORNE DEBRIS REGIONS.
- 3. THIS IS A RAINSCREEN SYSTEM. A WEATHER-RESISTIVE BARRIER MEETING THE REQUIREMENTS OF FBC SECTION 1404.2, WITH FLASHING MEETING FBC SECTION 1405.4, MUST BE INSTALLED BEHIND THIS SYSTEM.
- 4. THE METAL STUD WALL IS NOT A PART OF THIS SYSTEM. THE METAL STUD SYSTEM MUST ADEQUATELY SUPPORT THE LOADS IMPOSED BY THE PANEL SYSTEM AND TRANSFER THEM SAFELY TO THE BUILDING STRUCTURE.
- 5. DESIGN LOADS MUST BE CALCULATED BY A PROFESSIONAL ENGINEER OR ARCHITECT FOR EACH PROJECT. THE (ASD) PROJECT PRESSURE CANNOT EXCEED THE DESIGN PRESSURES LISTED BELOW ON THIS SHEET.
- 6. ALL ANCHORS SECURING THE SYSTEM TO PRESSURE TREATED WOOD SHALL BE CAPABLE OF RESISTING CORROSION CAUSED BY THE CHEMICALS IN THE WOOD.
- 7. MATERIALS INCLUDING BUT NOT LIMITED TO STEEL/METAL SCREWS THAT COME INTO CONTACT WITH OTHER DISSIMILAR MATERIALS SHALL BE PROTECTED PER FBC REQUIREMENTS.
- 8. NO INCREASE IN ALLOWABLE STRESS HAS BEEN USED IN THE DESIGN OF THIS PRODUCT. Cd=1.6 WAS USED FOR WOOD SCREWS ONLY.

DESIGN PRESSURE RATING	IMPACT RATING
+/- 120 PSF	LARGE AND SMALL MISSILE

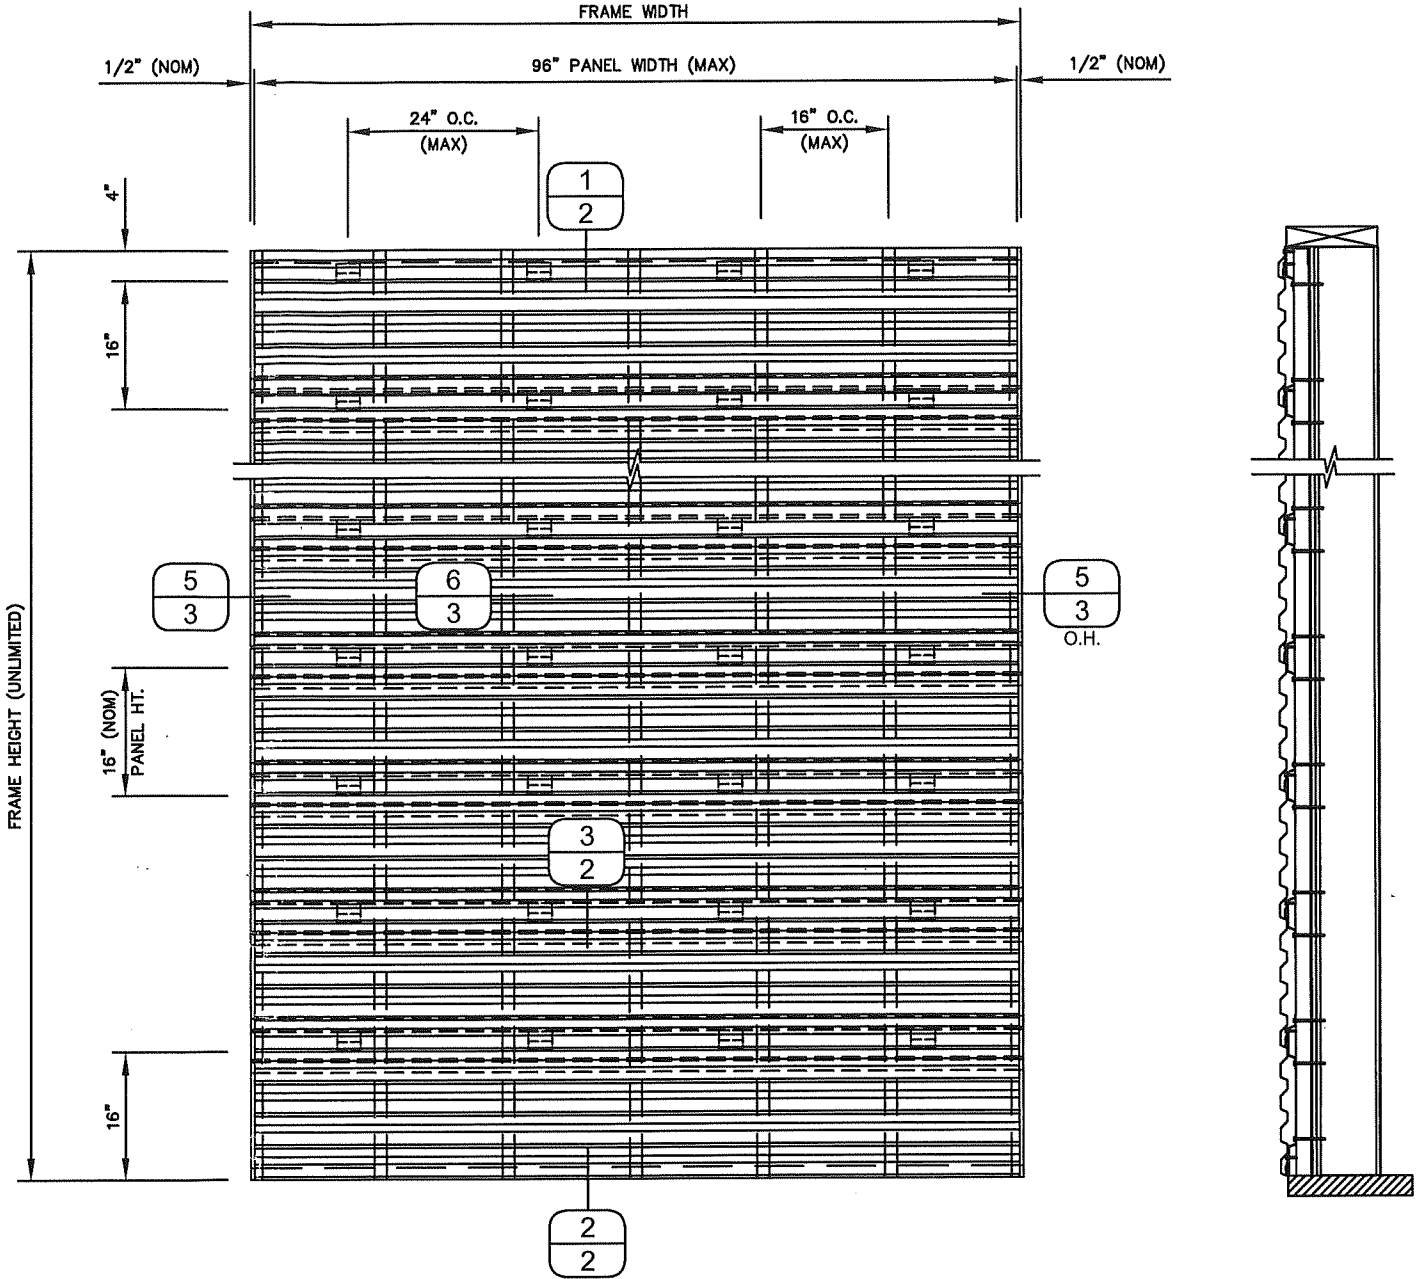


EXTERIOR VIEW
(NOT TO SCALE)

SECTION A-A

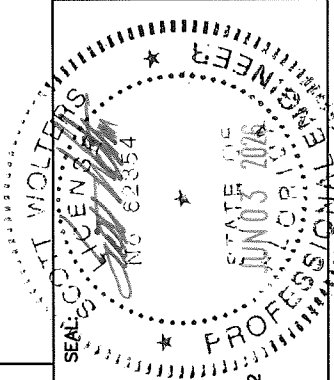



SCOTT WOLTERS
FL PE# 62354
WOLTERS ENGINEERING
(COA# 27194)
15211 97TH ROAD N
WEST PALM BEACH, FL 33412
PH/FAX: (561) 225-1982

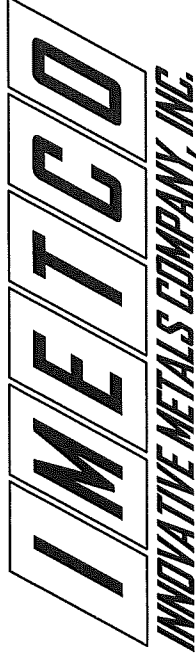

4648 SOUTH OLD PEACHTREE ROAD
PEACHTREE CORNERS, GA 30071
PH: (800) 646-3826
www.imetco.com

REV.#	DATE
1	6/3/26
2	
3	
0.050" x 16" ALUMINUM PANELS ON 18 Ga. STEEL HAT CHANNELS

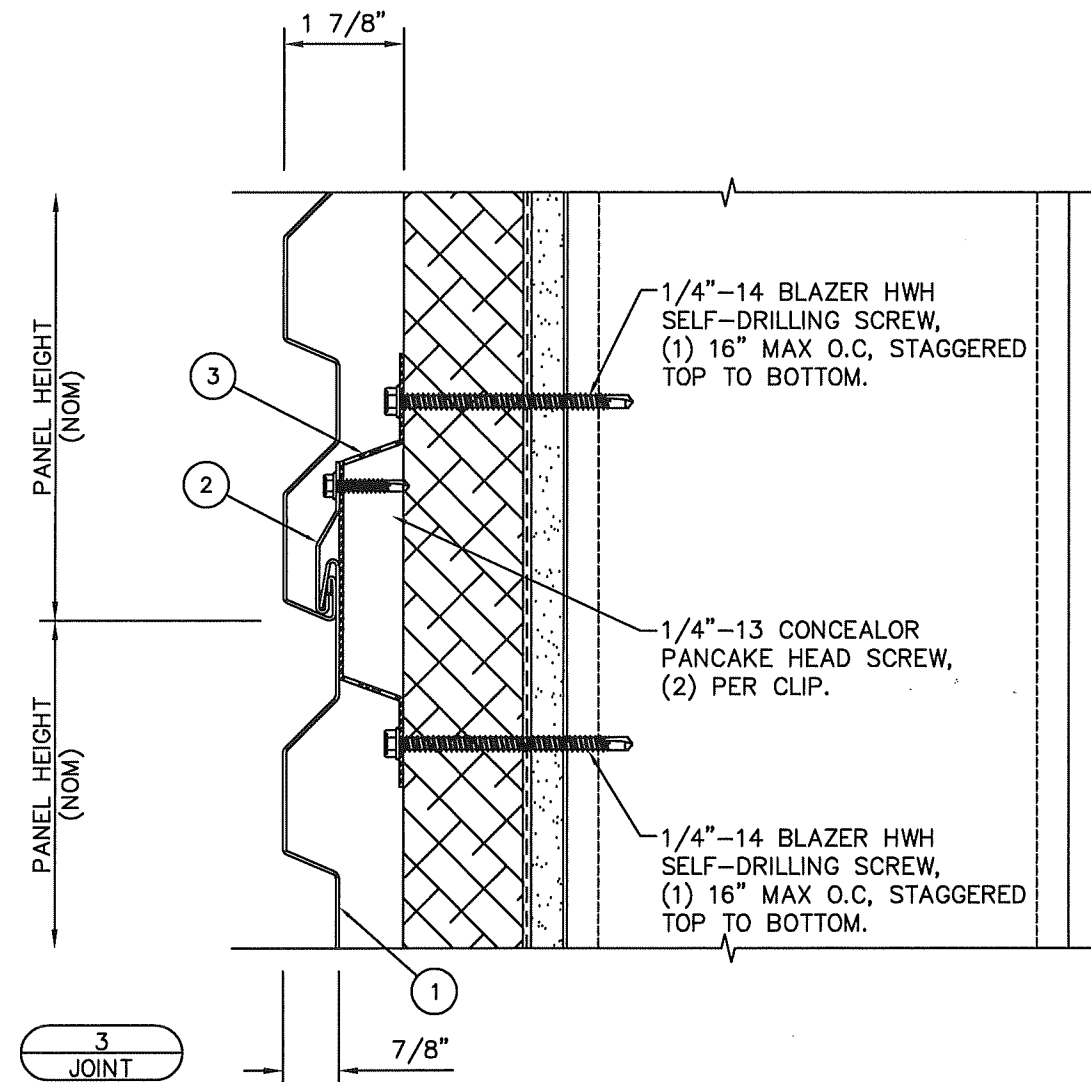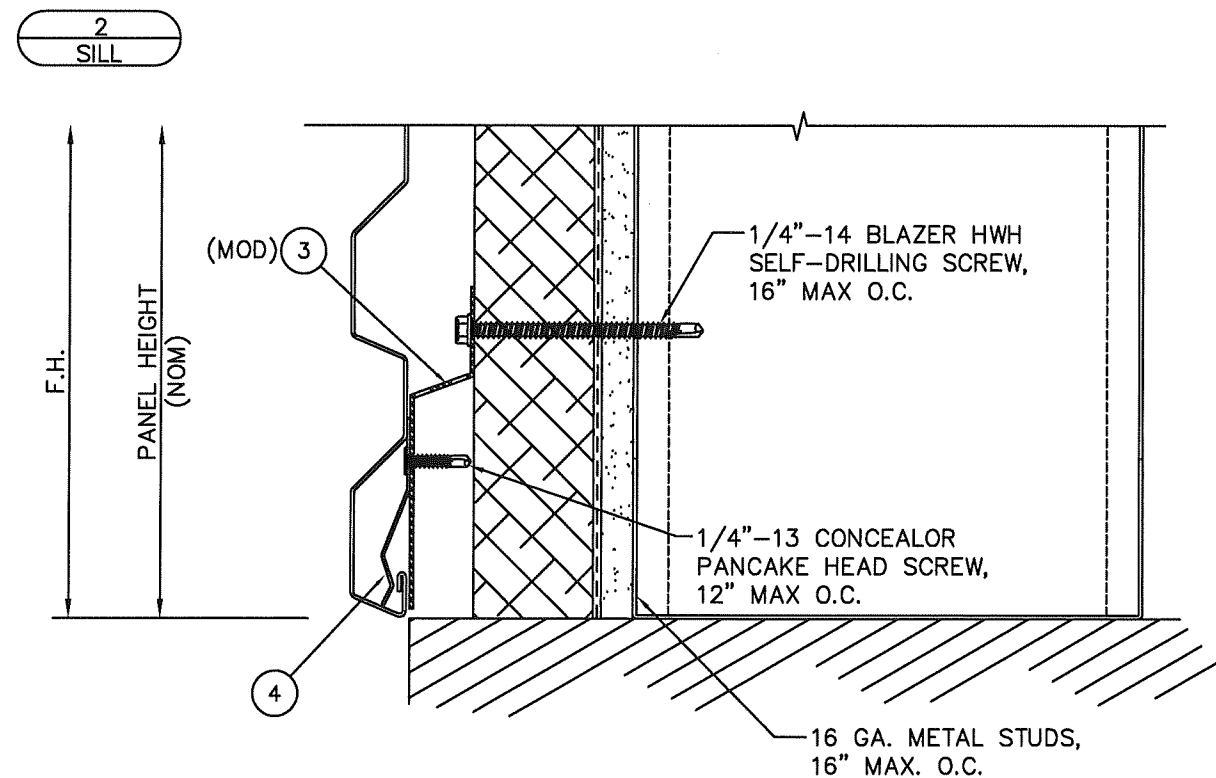


—	—	—
—	—	—
—	—	—
—	—	—
—	—	—
—	—	—
—	—	—
—	—	—
1ST SUBMITTAL	—	6/3/26
PRINTS ISSUED FOR	REV.#	DATE



IMETCO
INNOVATIVE METALS COMPANY, INC.

4648 SOUTH OLD PEACHTREE ROAD
PEACHTREE CORNERS, GA 30071
PH: (800) 646-3826
www.imetco.com


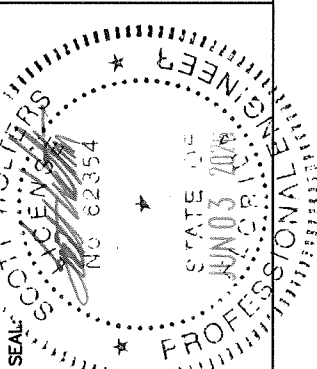


SCOTT WOLTERS
FL PE# 62354

WOLTERS ENGINEERING
(COA# 27194)
15211 97TH ROAD N
WEST PALM BEACH, FL 33411
PH/FAX: (561) 225-1982

DWG: LAT16AL-HZ
SHEET: 2/4

0.050" x 16" ALUMINUM PANELS ON 18 Ga. STEEL HAT CHANNELS

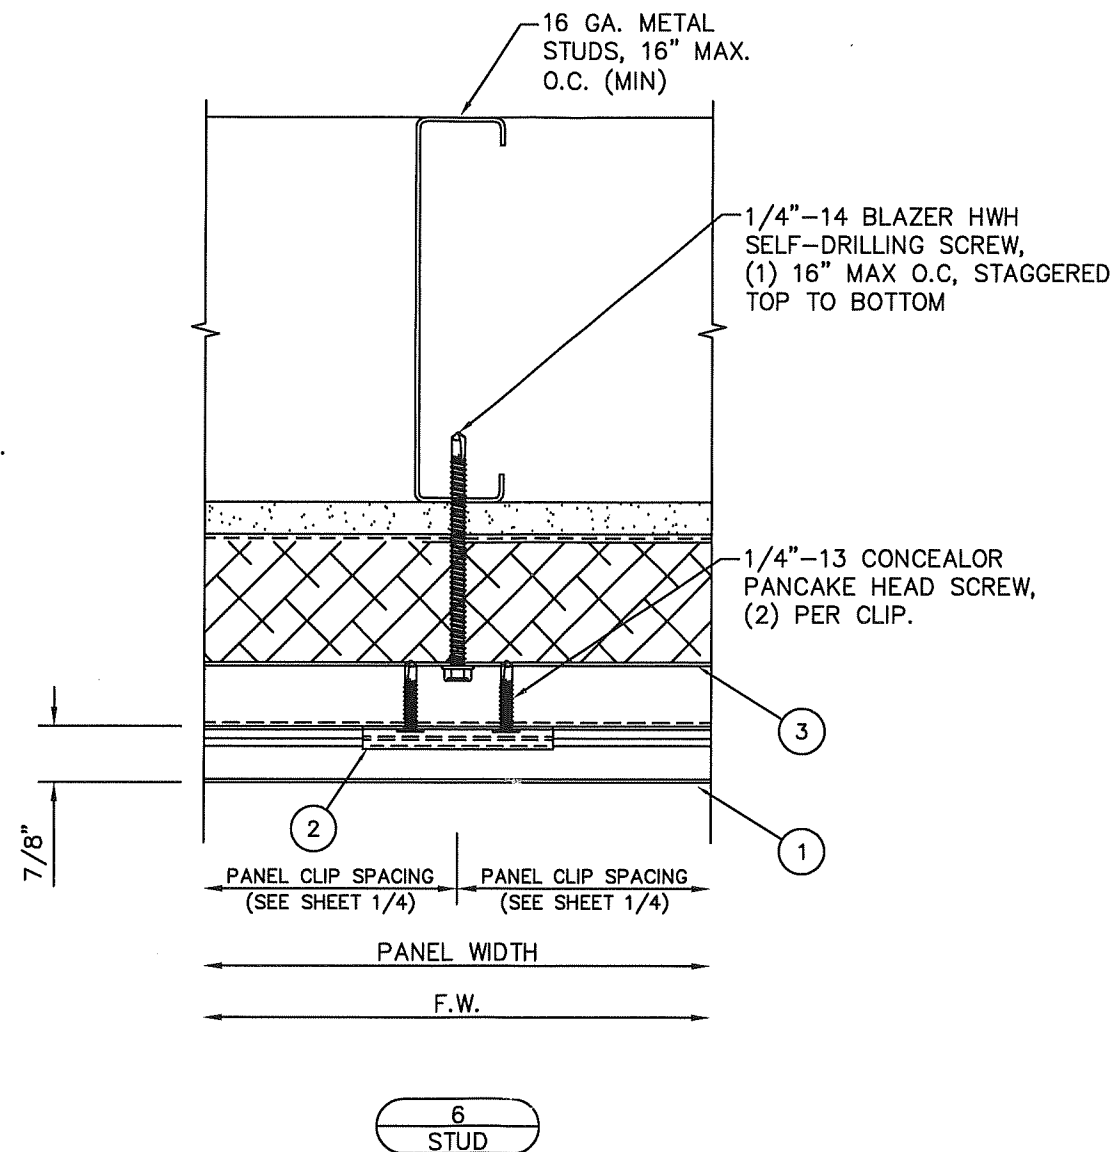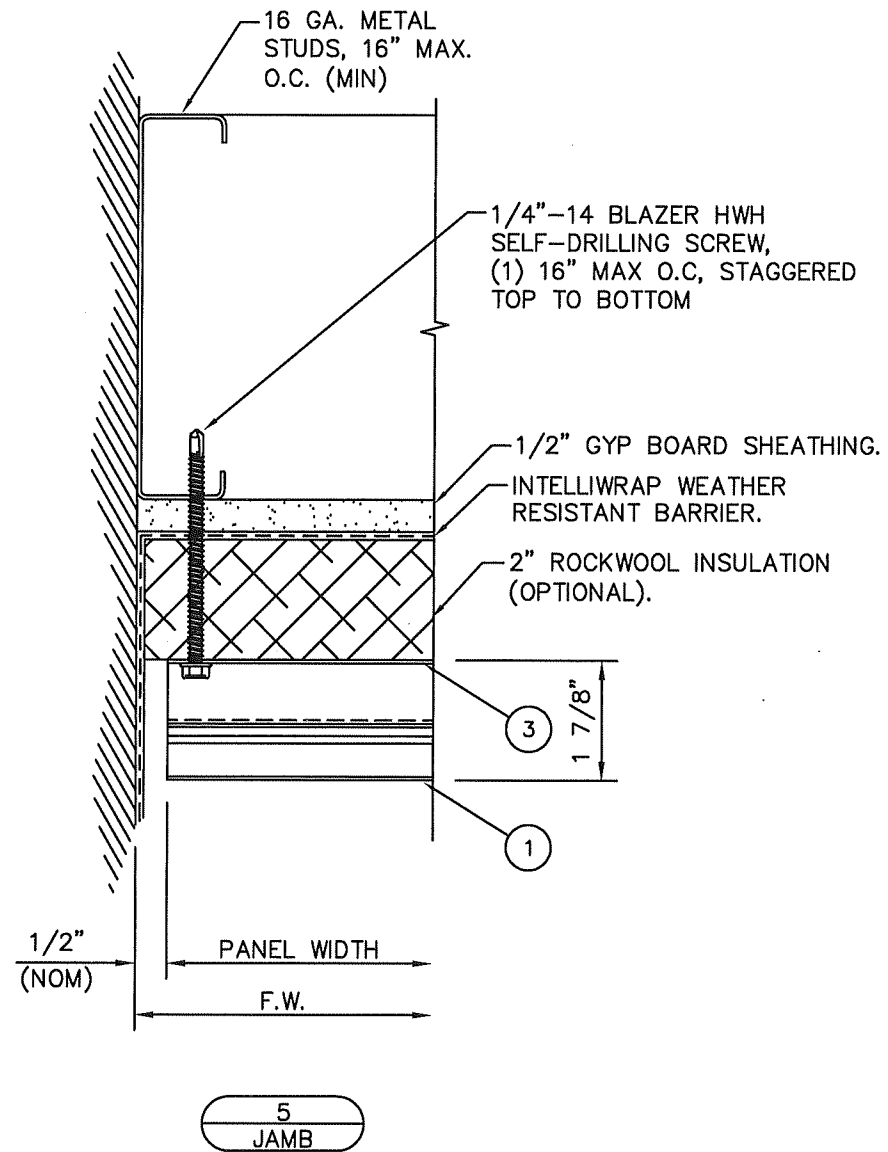

SCOTT WOLTERS
FL PE# 62354

WOLTERS ENGINEERING
(COA# 27194)
15211 97TH ROAD N
WEST PALM BEACH, FL 33412
PH/FAX: (561) 225-1982

DWG:	LAT16AL-HZ
SHEET:	3/4



IMETCO
INNOVATIVE METALS COMPANY, INC.

4648 SOUTH OLD PEACHTREE ROAD
PEACHTREE CORNERS, GA 30071


PH: (800) 646-3826
www.imetco.com

-		-	-
-		-	-
-		-	-
-		-	-
-		-	-
-		-	-
-		-	-
-		-	-
-		-	-
1ST SUBMITTAL		-	6/3/26
PRINTS ISSUED FOR		REV.#	DATE


0.050" x 16" ALUMINUM PANELS ON 18 Ga. STEEL HAT CHANNELS

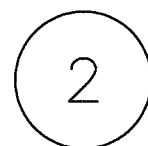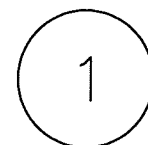

A cross-sectional diagram of a trapezoidal channel. The top width is labeled as 3.385". The bottom width is labeled as 6.757". The height of the channel is labeled as 1.000". The channel walls are shown with a hatched pattern.

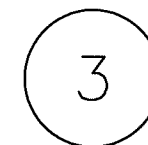

18 Gd. GALVANIZED VENTED
STEEL HAT CHANNEL
(Fut=65 ksi min)

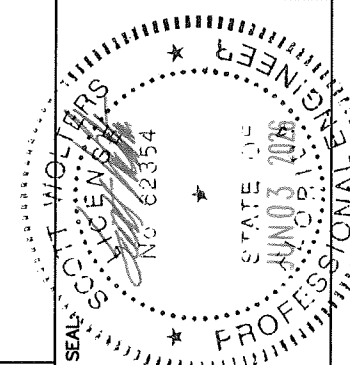

SCOTT WOLTERS
FL PE# 62354

WOLTERS ENGINEERING

WOLTERS ENGINEERING
(COA# 27194)
15211 97TH ROAD N
WEST PALM BEACH, FL 33412
PH/FAX: (561) 225-1982

DWG:

LAT16AL-HZ

SHEET:

4/4

-	-	-
-	-	-
-	-	-
-	-	-
-	-	-
-	-	-
-	-	-
1ST SUBMITTAL	-	6/3/26
PRINTS ISSUED FOR	REV.#	DATE

IMETGO

INNOVATIVE METALS COMPANY, INC.

4648 SOUTH OLD PEACHTREE ROAD
PEACHTREE CORNERS, GA 30071
PH: (800) 646-3826
www.imetco.com