



MIAMI-DADE COUNTY, FLORIDA
METRO-DADE FLAGLER BUILDING

BUILDING CODE COMPLIANCE OFFICE
METRO-DADE FLAGLER BUILDING
140 WEST FLAGLER STREET, SUITE 1603
MIAMI, FLORIDA 33130-1563
(305) 375-2901 FAX (305) 375-2908

PRODUCT CONTROL NOTICE OF ACCEPTANCE

Sun-Tek Industries Inc.
10303 General Drive
Orlando FL 32824

CONTRACTOR LICENSING SECTION
(305) 375-2527 FAX (305) 375-2558

CONTRACTOR ENFORCEMENT SECTION
(305) 375-2966 FAX (305) 375-2908

PRODUCT CONTROL DIVISION
(305) 375-2902 FAX (305) 372-6339

Your application for Product Approval of:

Sun Tek Tube Tubular Skylight

under Chapter 8 of the Code of Miami-Dade County governing the use of Alternate Materials and Types of Construction, and completely described herein, has been recommended for acceptance by the Miami-Dade County Building Code Compliance Office (BCCO) under the conditions specified herein.

This approval shall not be valid after the expiration date stated below. BCCO reserves the right to secure this product or material at anytime from a jobsite or manufacturer's plant for quality control testing.

If this product or material fails to perform in the approved manner, BCCO may revoke, modify, or suspend the use of such product or material immediately. BCCO reserves the right to revoke this approval, if it is determined BCCO that this product or material fails to meet the requirements of the South Florida Building Code.

The expense of such testing will be incurred by the manufacturer.

Acceptance No.: 99-0823.03

Expires: 05/26/2003

Raul Rodriguez
Chief Product Control Division

THIS IS THE COVERSHEET, SEE ADDITIONAL PAGES FOR SPECIFIC AND GENERAL CONDITIONS

BUILDING CODE & PRODUCT REVIEW COMMITTEE

This application for Product Approval has been reviewed by the BCCO and approved by the Building Code and Product Review Committee to be used in Dade County, Florida under the conditions set forth above.

Francisco J. Quintana, R.A.
Director

Miami-Dade County
Building Code Compliance Office

Approved: 05/26/2000



Sun-Tek Industries, Inc.

ACCEPTANCE NO: 99-0823.03

APPROVED: May 26, 2000

EXPIRES: May 26, 2003

NOTICE OF ACCEPTANCE: SPECIFIC CONDITIONS

1. SCOPE

This approves a Tubular Dome Skylight as described in Section 2 of this Notice of Acceptance, designed to comply with the South Florida Building Code, 1994 Edition for Miami-Dade County. For the locations where the pressure requirements, as determined by SFBC Chapter 23, do not exceed the Design Pressure Rating values indicated in the approved drawings.

2. PRODUCT DESCRIPTION

The **Sun-Tek Tube Light Dome Skylight** and its components shall be constructed in strict compliance with the following documents: Drawing No. 22001, sheets 1 through 7 of 7, titled "21, 14 & 10 Tube Light". Prepared by Sun-Tek Industries, dated 09/21/98, 04&11/19/99, 11/20/99 & 09/20/90 with last revision on 10/01/96. It bears the Miami-Dade County Product Control Approval stamp with the Notice of Acceptance number and approval date by the Miami-Dade County Product Control Division. These documents shall hereinafter be referred to as the approved drawings.

3. LIMITATIONS

All permanent set components must be protected against corrosion, contamination and damage at all times.

4. INSTALLATION

This Tube Light Skylight must be installed in strict compliance with the approved drawings.

5. LABELING

Each unit shall bear a permanent label with the manufacturer's name or logo, city, state and the following statement: "Miami-Dade County Product Control Approved". The plastic shall be marked according to the requirements of Notice of Acceptance # 98-0515.03


6. BUILDING PERMIT REQUIREMENTS

6.1 Application for building permit shall be accompanied by copies of the following:

6.1.1 This Notice of Acceptance.

6.1.2 Duplicate copies of the approved drawings, as indicated in Section 2 of this Notice of Acceptance, clearly marked to show the components selected for the proposed installation.

6.1.3 Any other documents required by the Building Official or the South Florida Building Code (SFBC) in order to properly evaluate the installation of this system.

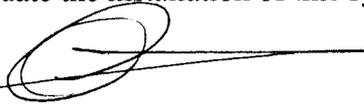
Candido F. Font P.E. – Senior Product Control Examiner
Product Control Division

Sun-Tek Industries, Inc.

ACCEPTANCE NO: 99-0823.03

APPROVED: May 26, 2000

EXPIRES: May 26, 2003


NOTICE OF ACCEPTANCE : STANDARD CONDITIONS

1. Renewal of this Acceptance (approval) shall be considered after a renewal application has been filed and the original submitted documentation, including test supporting data, engineering documents, are no older than eight (8) years.
2. Any and all approved products shall be permanently labeled with the manufacturer's name, city, state and the following statement: "Miami-Dade County Product Control Approved", or as specifically stated in the specific conditions of this Acceptance.
3. Renewals of Acceptance will not be considered if:
 - a) There has been a change in the South Florida Building Code affecting the evaluation of this product and the product is not in compliance with the code changes;
 - b) The product is no longer the same product (identical) as the one originally approved;
 - c) If the Acceptance holder has not complied with all the requirements of this acceptance, including the correct installation of the product;
 - d) The engineer, who originally prepared, signed and sealed the required documentation initially submitted, is no longer practicing the engineering profession.
4. Any revision or change in the materials, use, and/or manufacture of the product or process shall automatically be cause for termination of this Acceptance, unless prior written approval has been requested (through the filing of a revision application with appropriate fee) and granted by this office.
5. Any of the following shall also be grounds for removal of this Acceptance:
 - a) Unsatisfactory performance of this product or process;
 - b) Misuse of this Acceptance as an endorsement of any product, for sales, advertising or any other purpose.
6. The Notice of Acceptance number preceded by the words Dade County, Florida, and followed by the expiration date may be displayed in advertising literature. If any portion of the Notice of Acceptance is displayed, then it shall be done in its entirety.
7. A copy of this Acceptance as well as approved drawings and other documents, where it applies, shall be provided to the user by the manufacturer or its distributors and shall be available for inspection at the job site at all time. The engineer needs not reseal the copies.
8. Failure to comply with any section of this Acceptance shall be cause for termination and removal of Acceptance.
9. This Acceptance consists of pages 1, 2, and this last page 3.

END OF THIS ACCEPTANCE




Candido F. Font, P.E. – Senior Product Control Examiner
Product Control Division

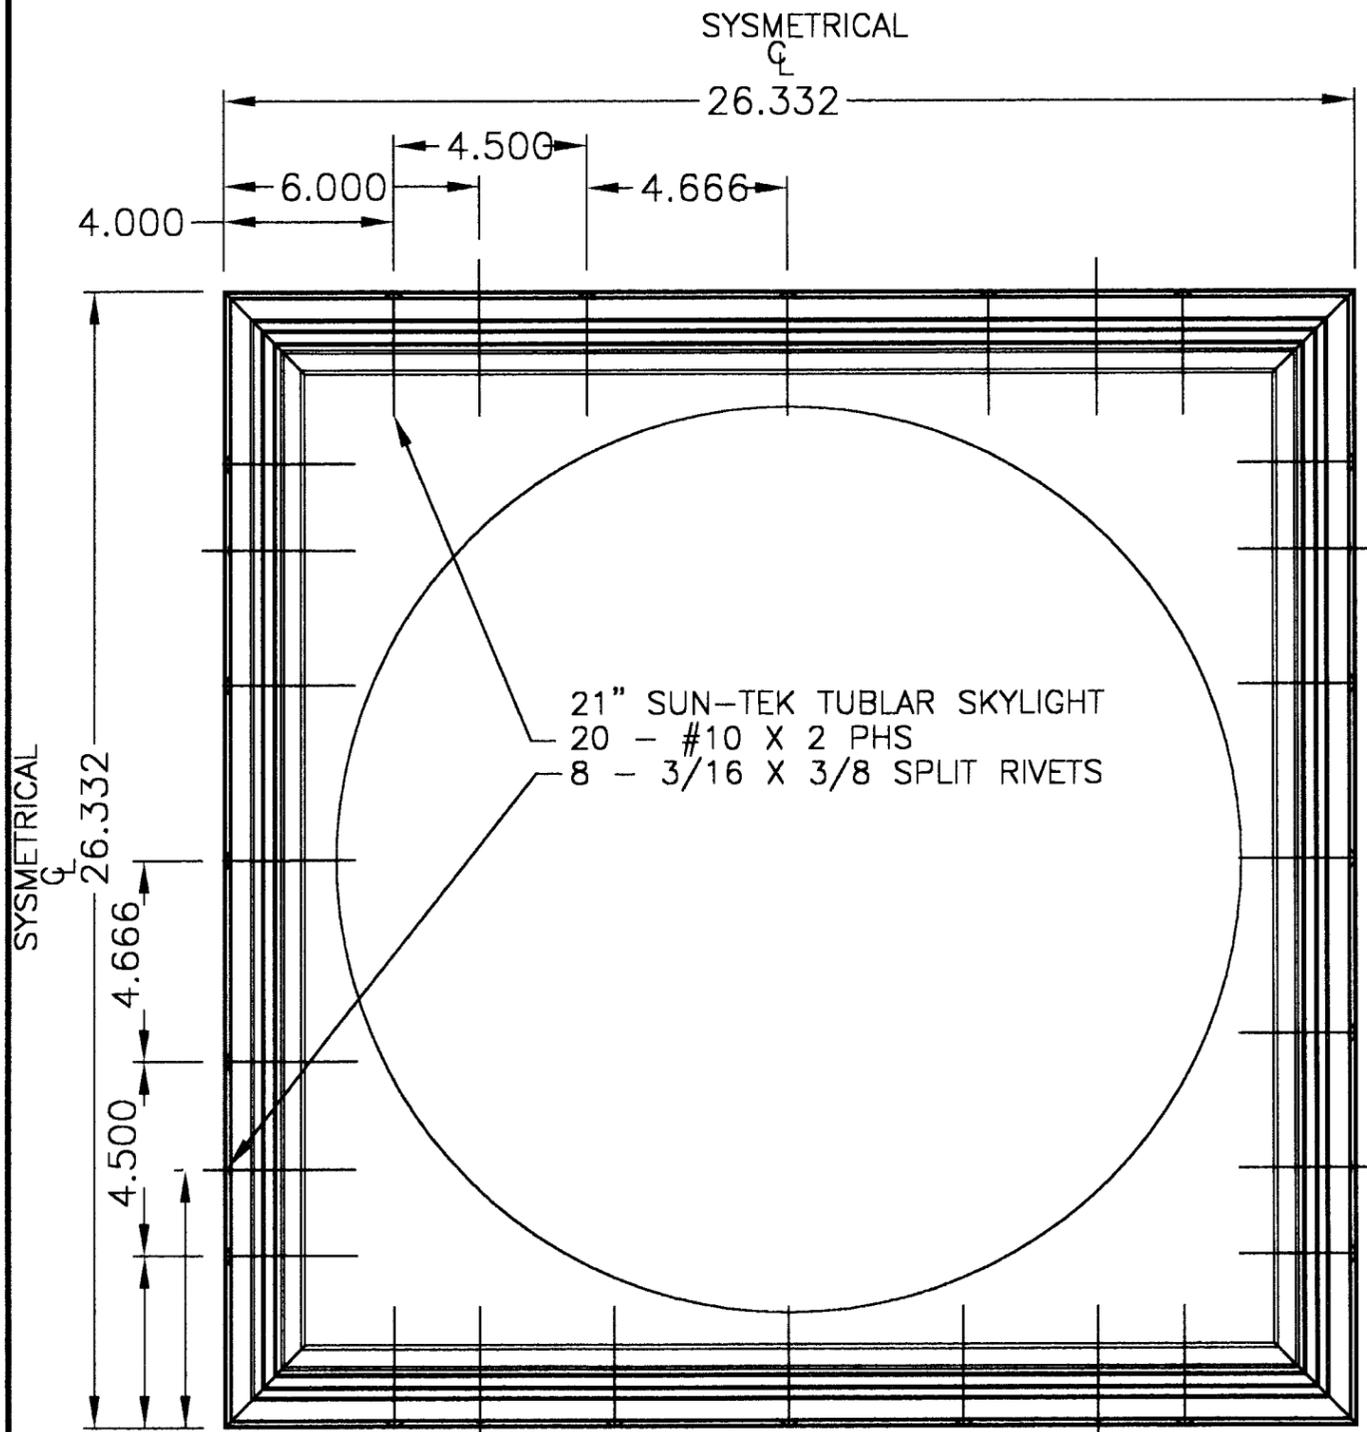

NOTE:
(1) ALL ROOFING DETAILS SHALL COMPLY WITH CHAPTER 34 OF THE SOUTH FLORIDA BUILDING CODE.
(2) 4" MINIMUM DISTANCE FROM ANGLE LIP TO ROOF SURFACE IS FOR SHINGLE OR BUILT - UP ROOF WITH OUT INSULATION. FOR INSULATION AND TILE ADD THE TILE HEIGHT AND THE INSULATION THICKNESS TO THE 4" MINIMUM HEIGHT.

CURB TO DECK MOUNTING REQUIREMENTS
#10 X 2-1/2" DECK SCREWS
21" - 4 PER SIDE 16 TOTAL
POSITIVE DESIGN LOAD 65 PSF
NEGATIVE DESIGN LOAD 65 PSF
WATER TEST PRESSURE 15 PSF
DOME MATERIAL HYZOD 'SL'
ACCEPTANCE No. 98-0515.03

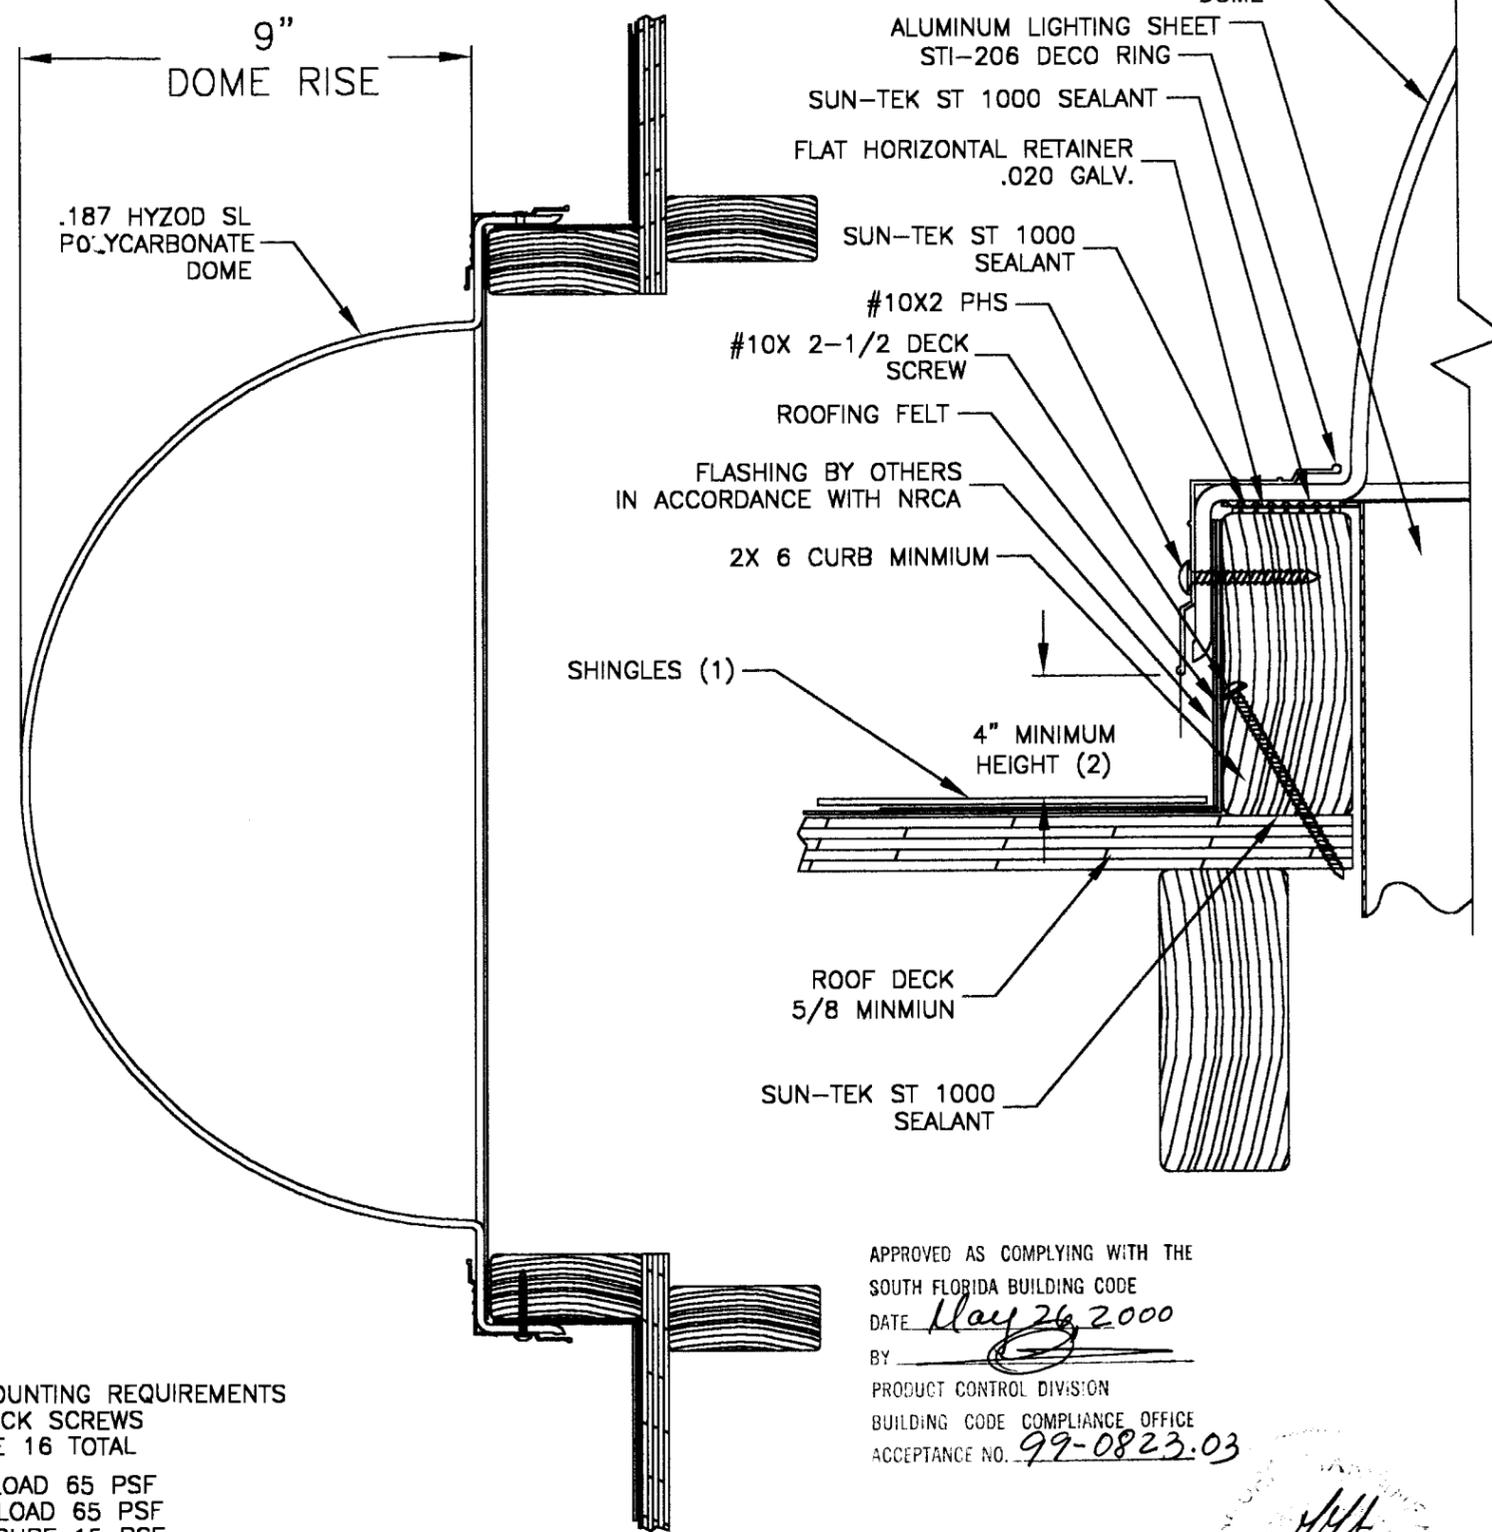




APPROVED AS COMPLYING WITH THE SOUTH FLORIDA BUILDING CODE
DATE: May 26 2000
BY: [Signature]
PRODUCT CONTROL DIVISION
BUILDING CODE COMPLIANCE OFFICE
ACCEPTANCE NO. 99-0823.03

6-12-00

REVISION:	REVISION:
INI:	INI:
DATE:	DATE:

PRODUCT NAME:	21" TUBE LIGHT
DATE:	09/21/98
SCALE:	
DWG No.	22001

SUN-TEK INDUSTRIES, INC. 10303 GENERAL DRIVE ORLANDO, FL 32824

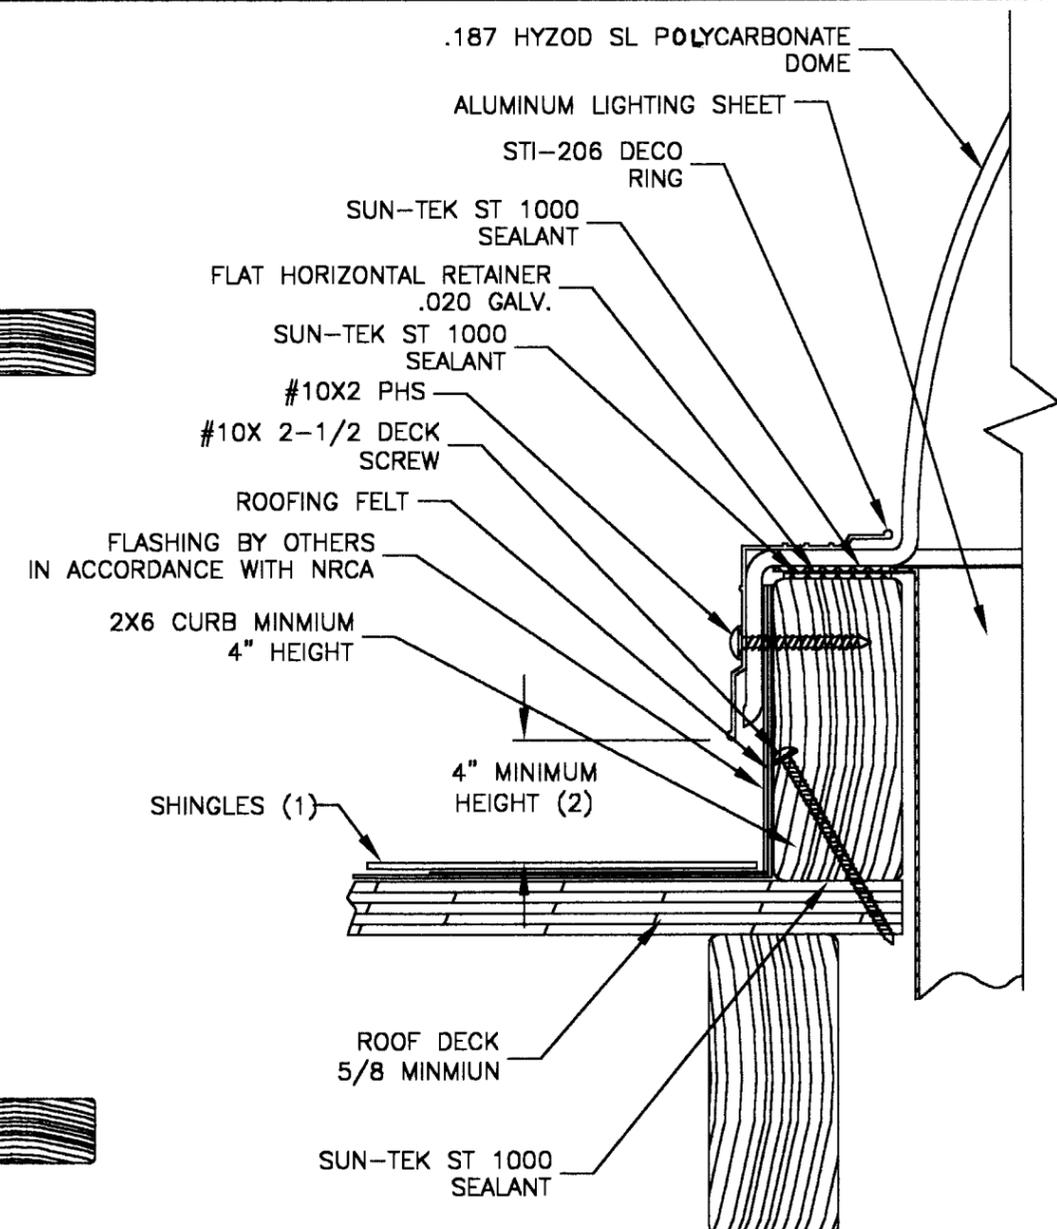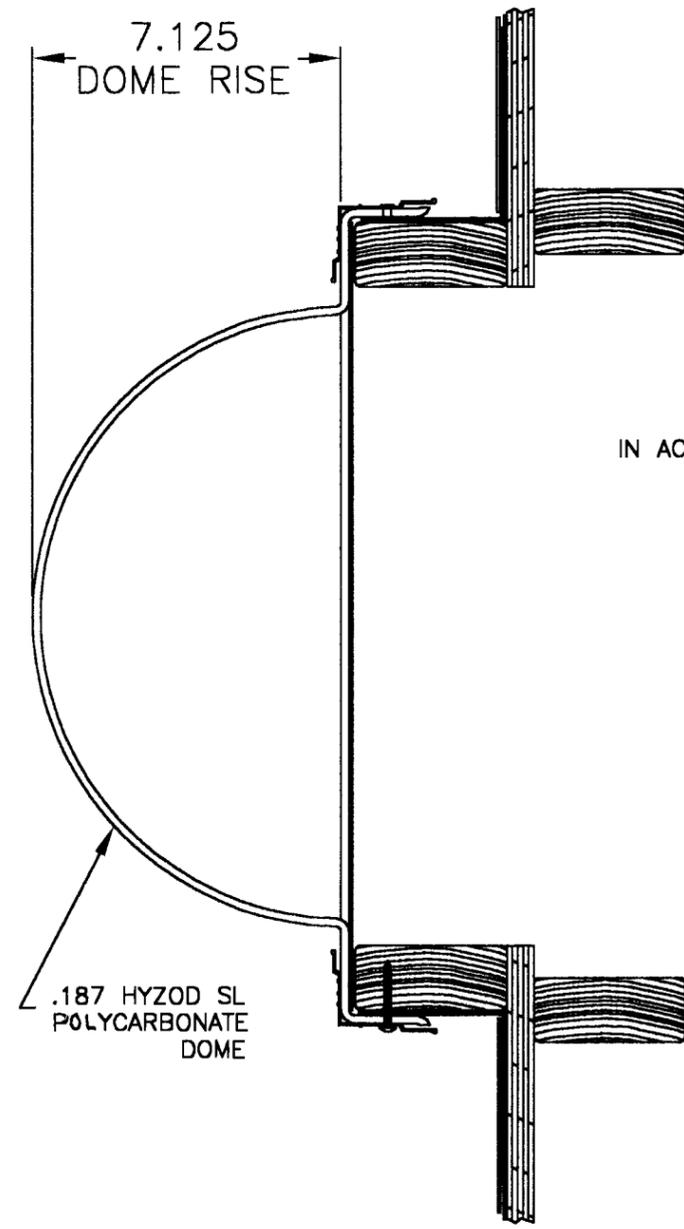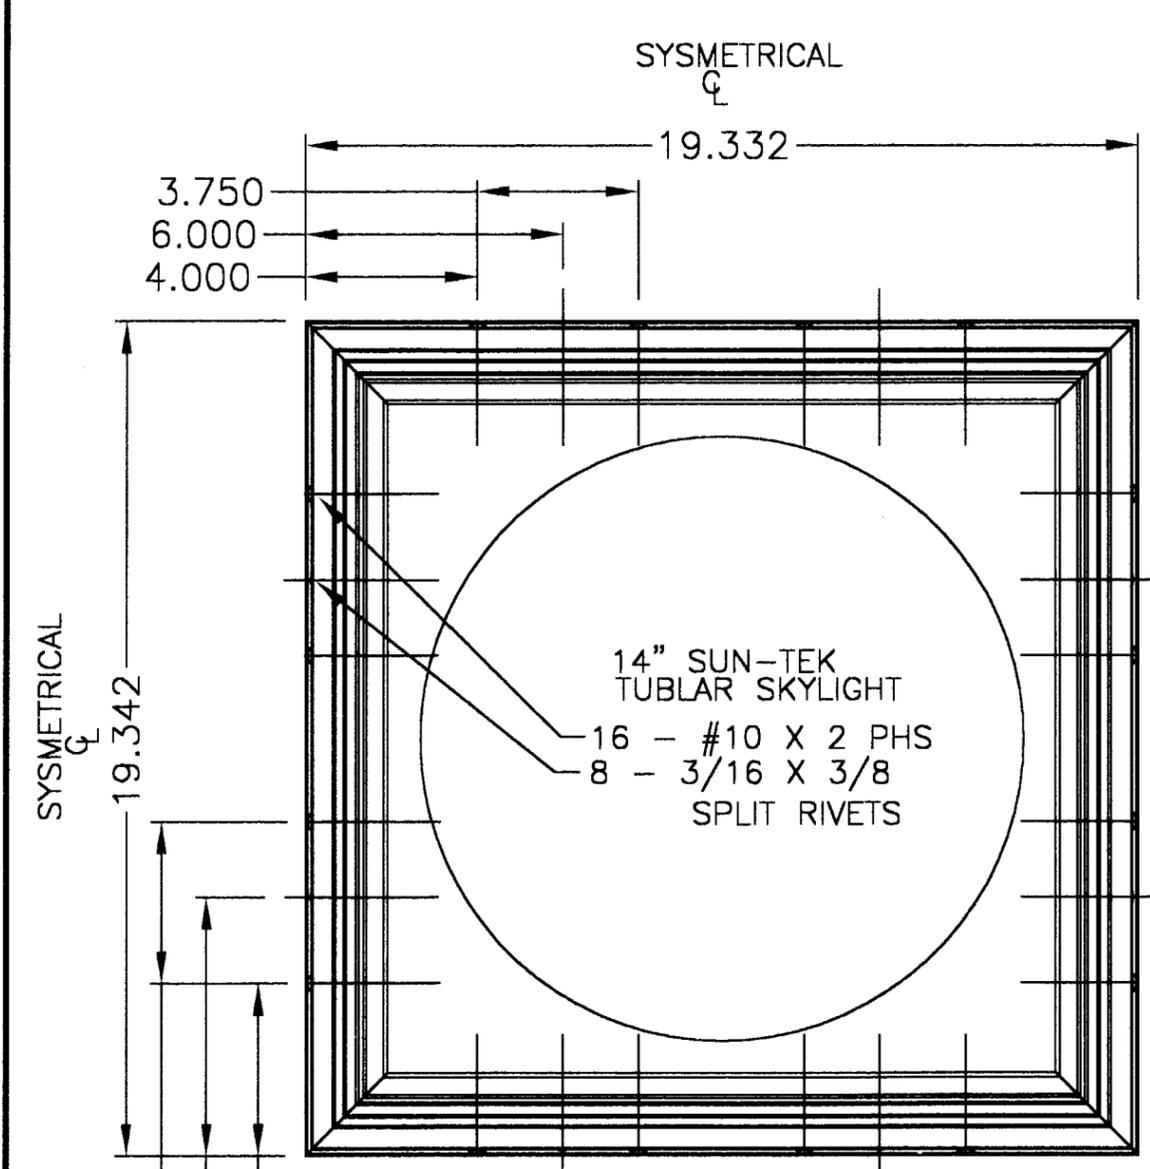

NOTE:
 (1) ALL ROOFING DETAILS SHALL COMPLY WITH CHAPTER 34 OF THE SOUTH FLORIDA BUILDING CODE.
 (2) 4" MINIMUM DISTANCE FROM ANGLE LIP TO ROOF SURFACE IS FOR SHINGLE OR BUILT - UP ROOF WITH OUT INSULATION. FOR INSULATION AND TILE ADD THE TILE HEIGHT AND THE INSULATION THICKNESS TO 4" MINIMUM HEIGHT.
 CURB TO DECK MOUNTING REQUIREMENTS:
 #10 X 2-1/2" DECK SCREWS
 14" - 3 PER SIDE 12 TOTAL
 POSITIVE DESIGN LOAD 65 PSF
 NEGATIVE DESIGN LOAD 65 PSF
 WATER TEST PRESSURE 15 PSF
 DOME MATERIAL HYZOD 'SL'
 ACCEPTANCE No. 98-0515.03




APPROVED AS COMPLYING WITH THE SOUTH FLORIDA BUILDING CODE
 DATE May 26, 2000
 BY [Signature]
 PRODUCT CONTROL DIVISION
 BUILDING CODE COMPLIANCE OFFICE
 ACCEPTANCE NO. 99-0823-03

6-12-00

REVISION:	REVISION:
INI:	INI:
DATE:	DATE:

PRODUCT NAME:	14" TUBE LIGHT
DATE:	09/21/98
SCALE:	
DWG No.	22001

SUN-TEK INDUSTRIES, INC. 10303 GENERAL DRIVE ORLANDO, FL 32824

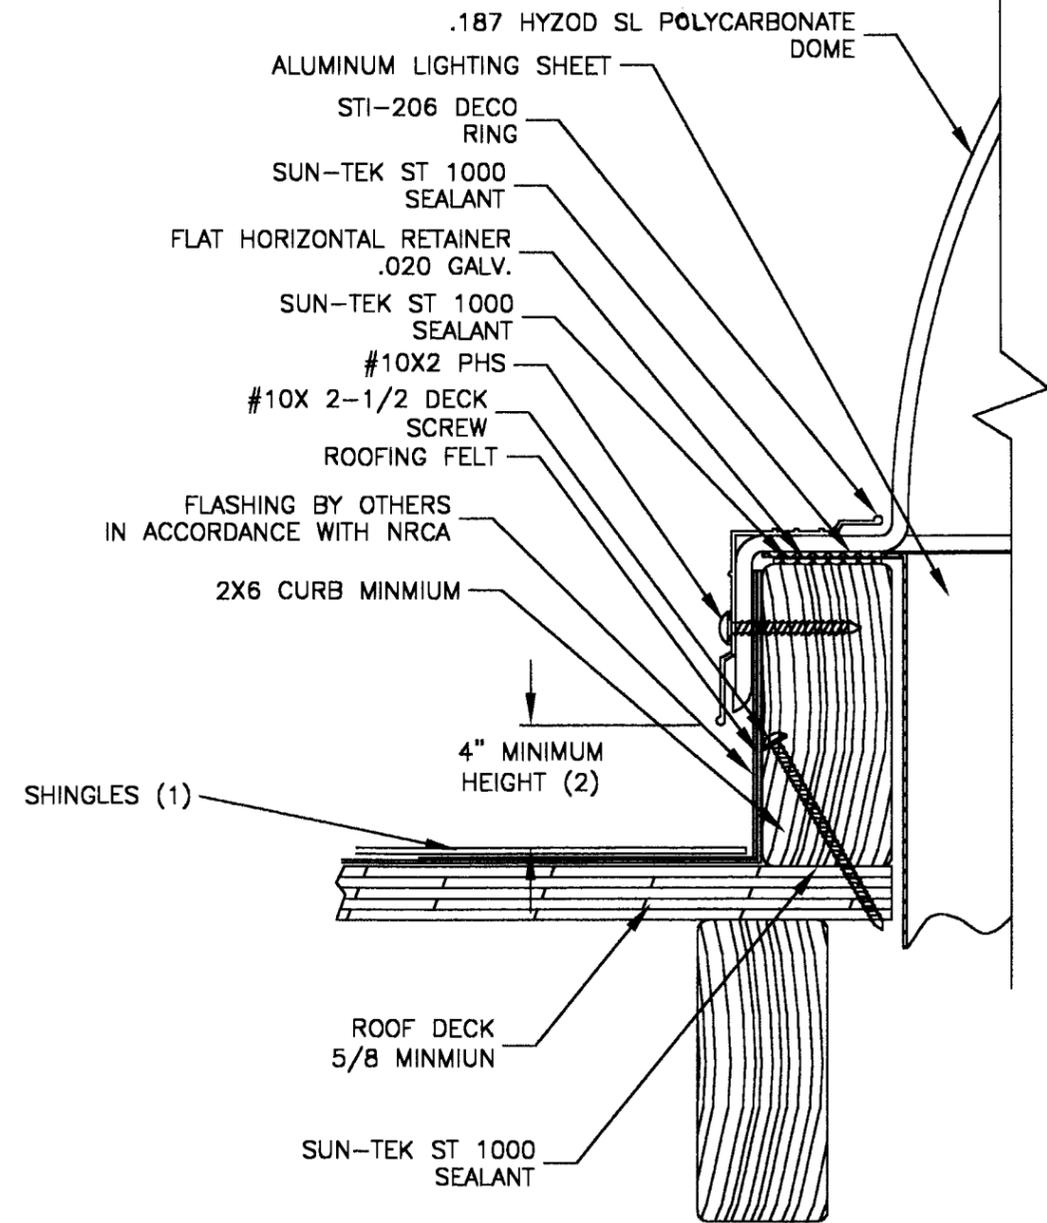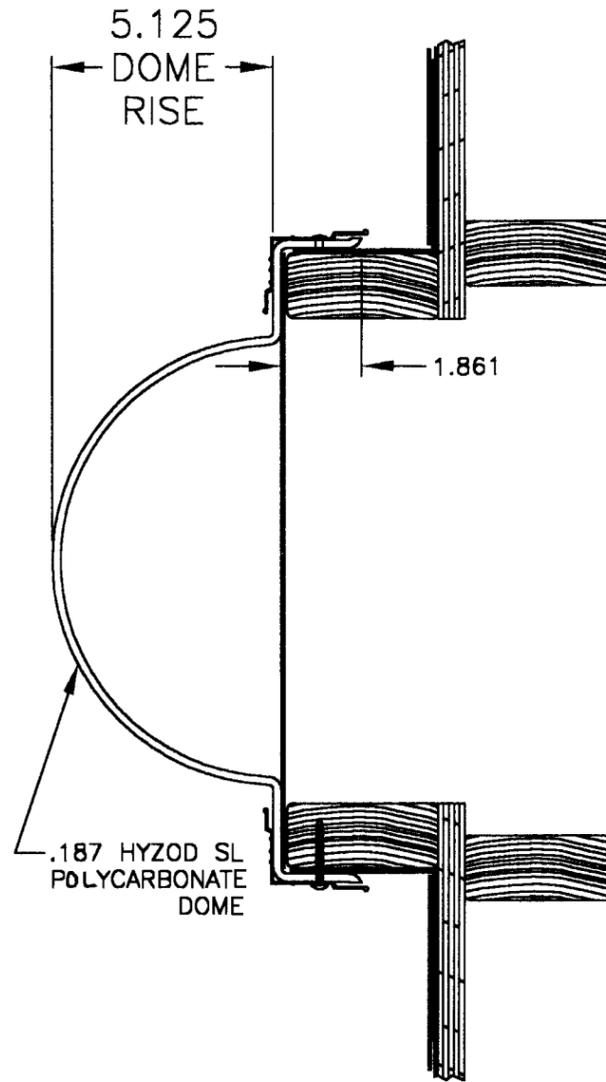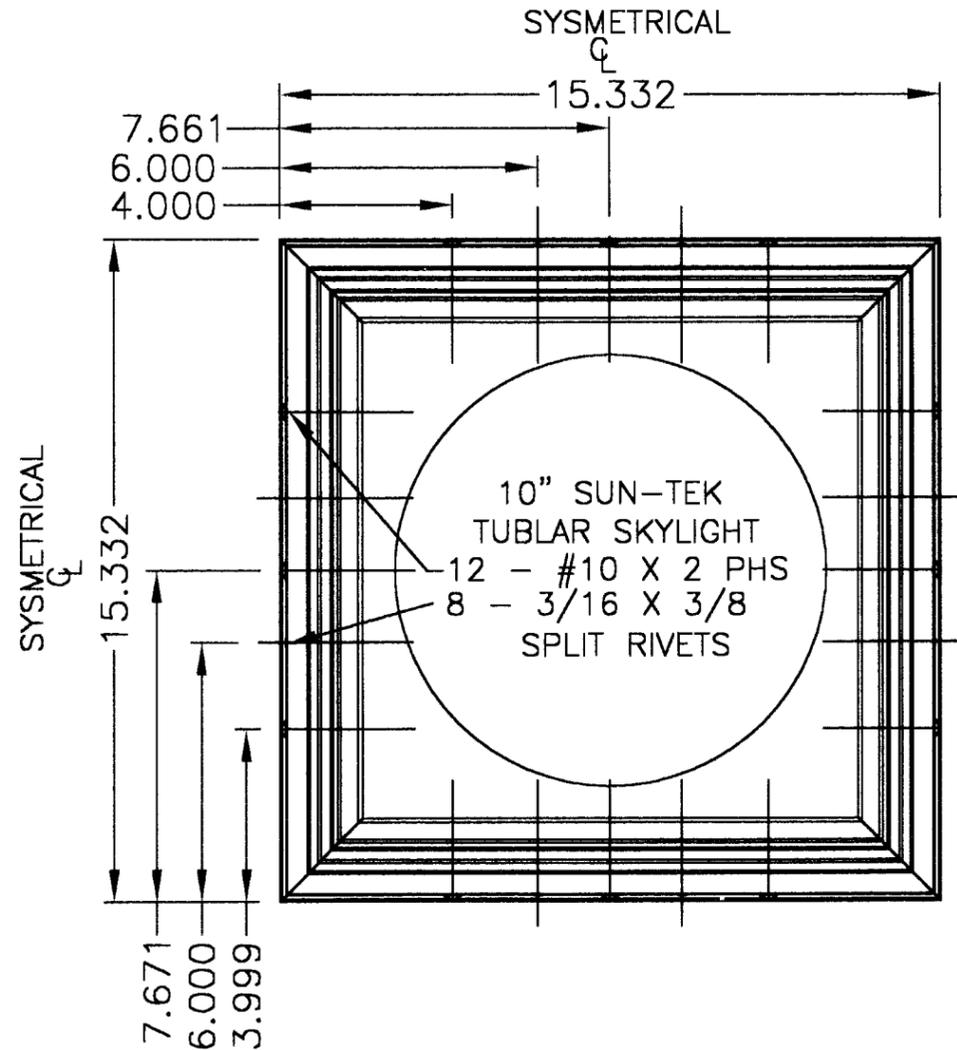

NOTE:
 (1) ALL ROOFING DETAILS SHALL COMPLY WITH CHAPTER 34 OF THE SOUTH FLORIDA BUILDING CODE.
 (2) 4" MINIMUM DISTANCE FROM ANGLE LIP TO ROOF SURFACE IS FOR SHINGLE OR BUILT - UP ROOF WITHOUT INSULATION. FOR INSULATION AND TILE ADD THE TILE HEIGHT AND INSULATION THICKNESS TO THE 4" MINIMUM HEIGHT.
 CURB TO DECK MOUNTING REQUIREMENTS
 #10 X 2-1/2" DECK SCREWS
 10" - 2 PER SIDE 8 TOTAL

POSITIVE DESIGN LOAD 65 PSF
 NEGATIVE DESIGN LOAD 65 PSF
 WATER TEST PRESSURE 15 PSF
 DOME MATERIAL HYZOD 'SL'
 ACCEPTANCE No. 98-0515.03

APPROVED AS COMPLYING WITH THE SOUTH FLORIDA BUILDING CODE
 DATE: May 30, 2000
 BY: [Signature]
 PRODUCT CONTROL DIVISION
 BUILDING CODE COMPLIANCE OFFICE
 ACCEPTANCE NO. 99-0823.03

6-12-00

REVISION:	REVISION:
INI:	INI:
DATE:	DATE:

PRODUCT NAME:	10" TUBE LIGHT
DATE:	09/21/98
SCALE:	
DWG No.	22001

SUN-TEK INDUSTRIES, INC.


10303 GENERAL DRIVE
ORLANDO, FL 32824

ITEM	PART NAME	DISCRIPTION	VENDOR
1	EXTERIOR DOME	HYZOD "SL" DOME	SHEFFIELD PLASTIC
2	* SEALING TAPE	DUCT TAPE 2"	VENTURE TAPE
3	* ELBOWS	EVERBRIGHT 95	ALCOA ALUMINUM
4	* CONNECTOR	EVERBRIGHT 95	ALCOA ALUMINUM
5	* GASKET	INTERIOR DOME	TEAM PLASTIC
6	* INTERIOR DOME	.125 PRISMATIC POLYCARBONATE	SHEFFIELD PLASTIC
7	* #6 X 1" PHS.	ANCHORS INTERIOR DOME	MERIT FASTENER
8	* SCREW COVERS	PLASTIC WHITE	OUTWATER PLASTIC
9	#10 PHS X 2"	FASTENERS EXTERIOR DOME	MERIT FASTENER
10	* #6 X 1/2" HEX TEK	TUBE FASTENERS	MERIT FASTENER
11	#10 X 2-1/2" DECK SCREWS	CURB ANCHORS	MERIT FASTENER
12	3/16 X 3/8" RIVETS	DECO RING FASTENER	Mc MASTER-CARR
13	* .020 GALV.	TUBE RETAINER	
14	DECO RING	EXTRUSION	


* THIS APPROVAL IS LIMITED TO THE DOME AND THE ATTACHMENT TO THE STRUCTURE AND THE ROOF. ALL OTHERS ARE NOT PART OF THIS APPROVAL.

DOME SPECIFICATIONS

21" DOME HEIGHT 9"
14" DOME HEIGHT 7-1/8"
10" DOME HEIGHT 5-1/8"

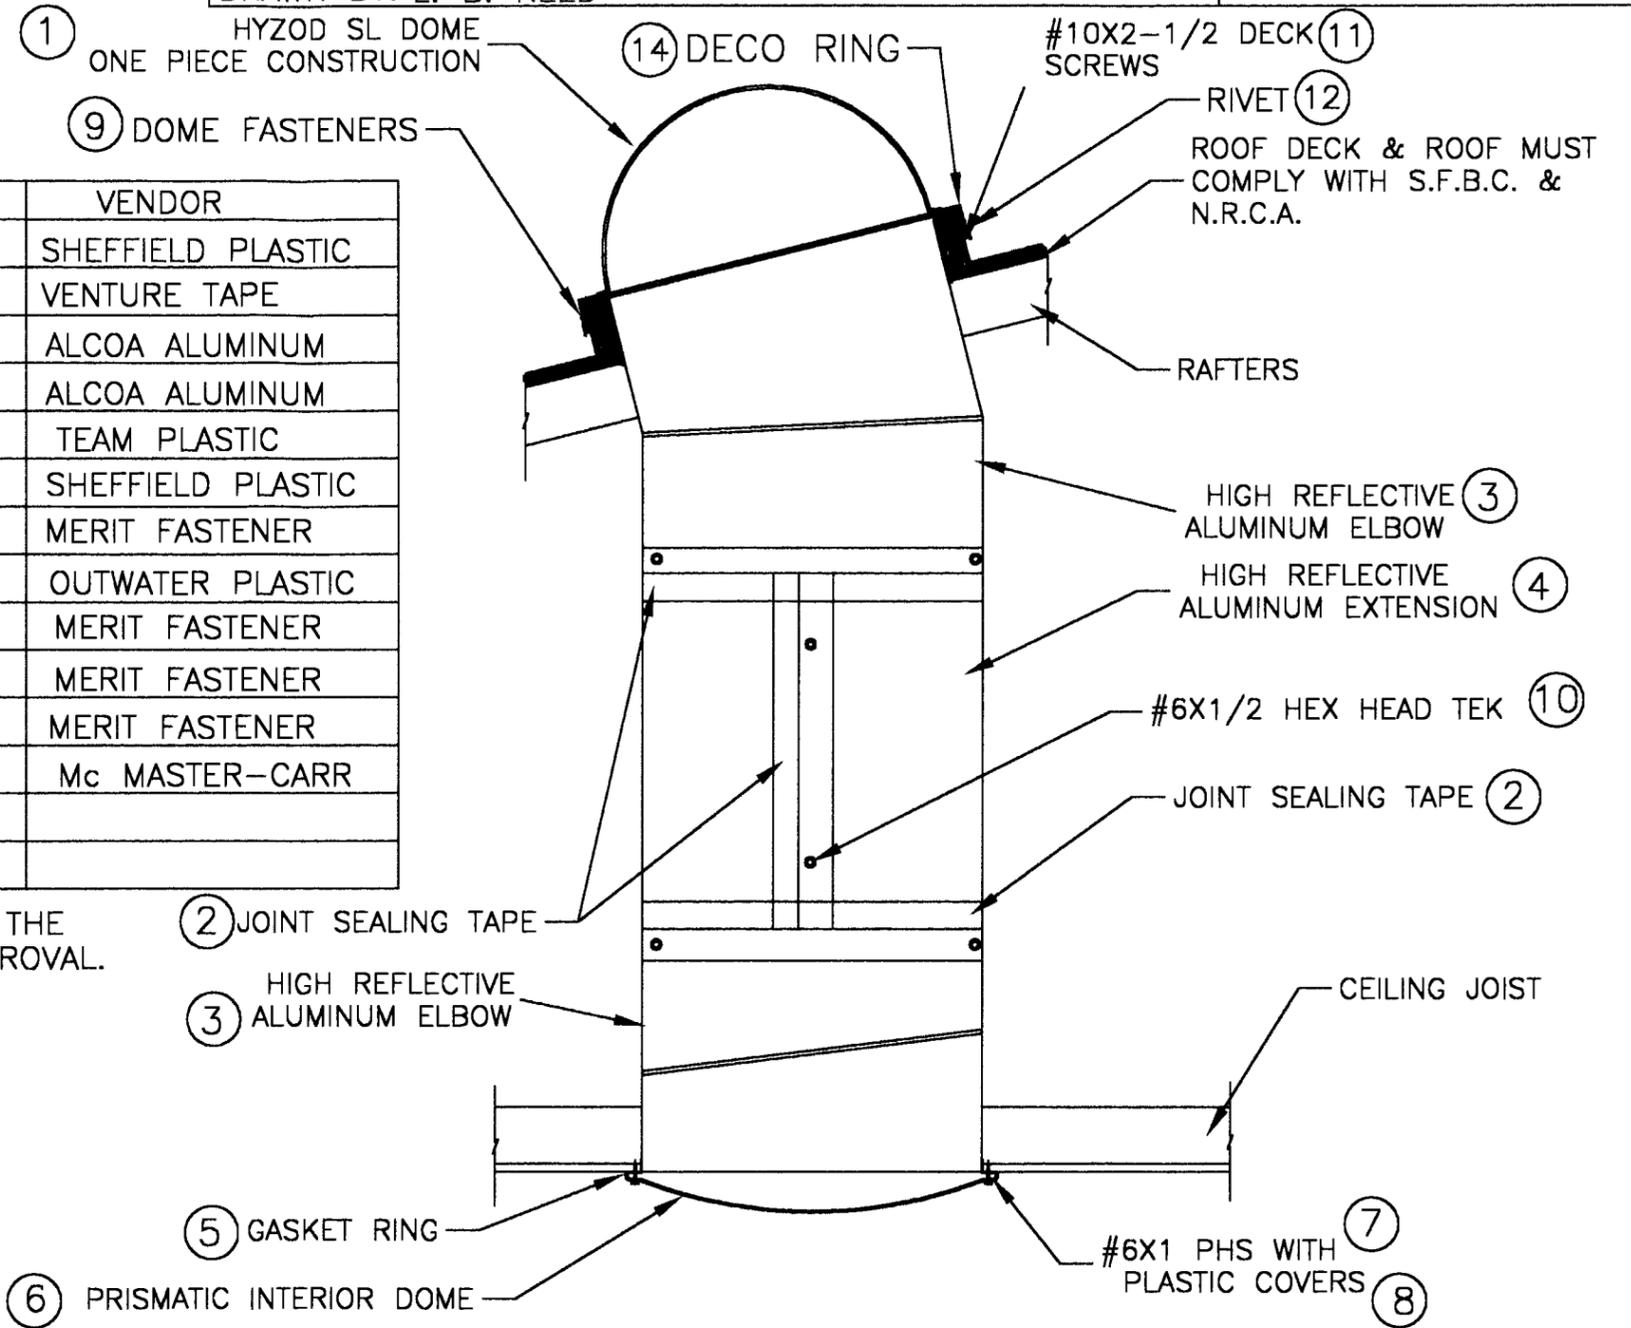

APPROVED AS COMPLYING WITH THE
SOUTH FLORIDA BUILDING CODE
DATE May 26, 2000
BY [Signature]
PRODUCT CONTROL DIVISION
BUILDING CODE COMPLIANCE OFFICE
ACCEPTANCE NO. 99-082303

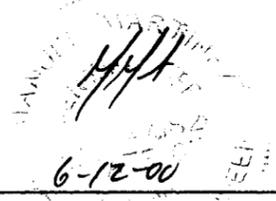


REVISION:	REVISION:
INI:	DATE:

PRODUCT NAME: TUBULAR SKYLIGHT
DATE: 04/19/99 SCALE: DWG No. 22001


SUN-TEK INDUSTRIES, INC.

10303 GENERAL DRIVE
ORLANDO, FL 32824

MATERIAL : HYZOD SL POLYCARBONATE
.187 THICK

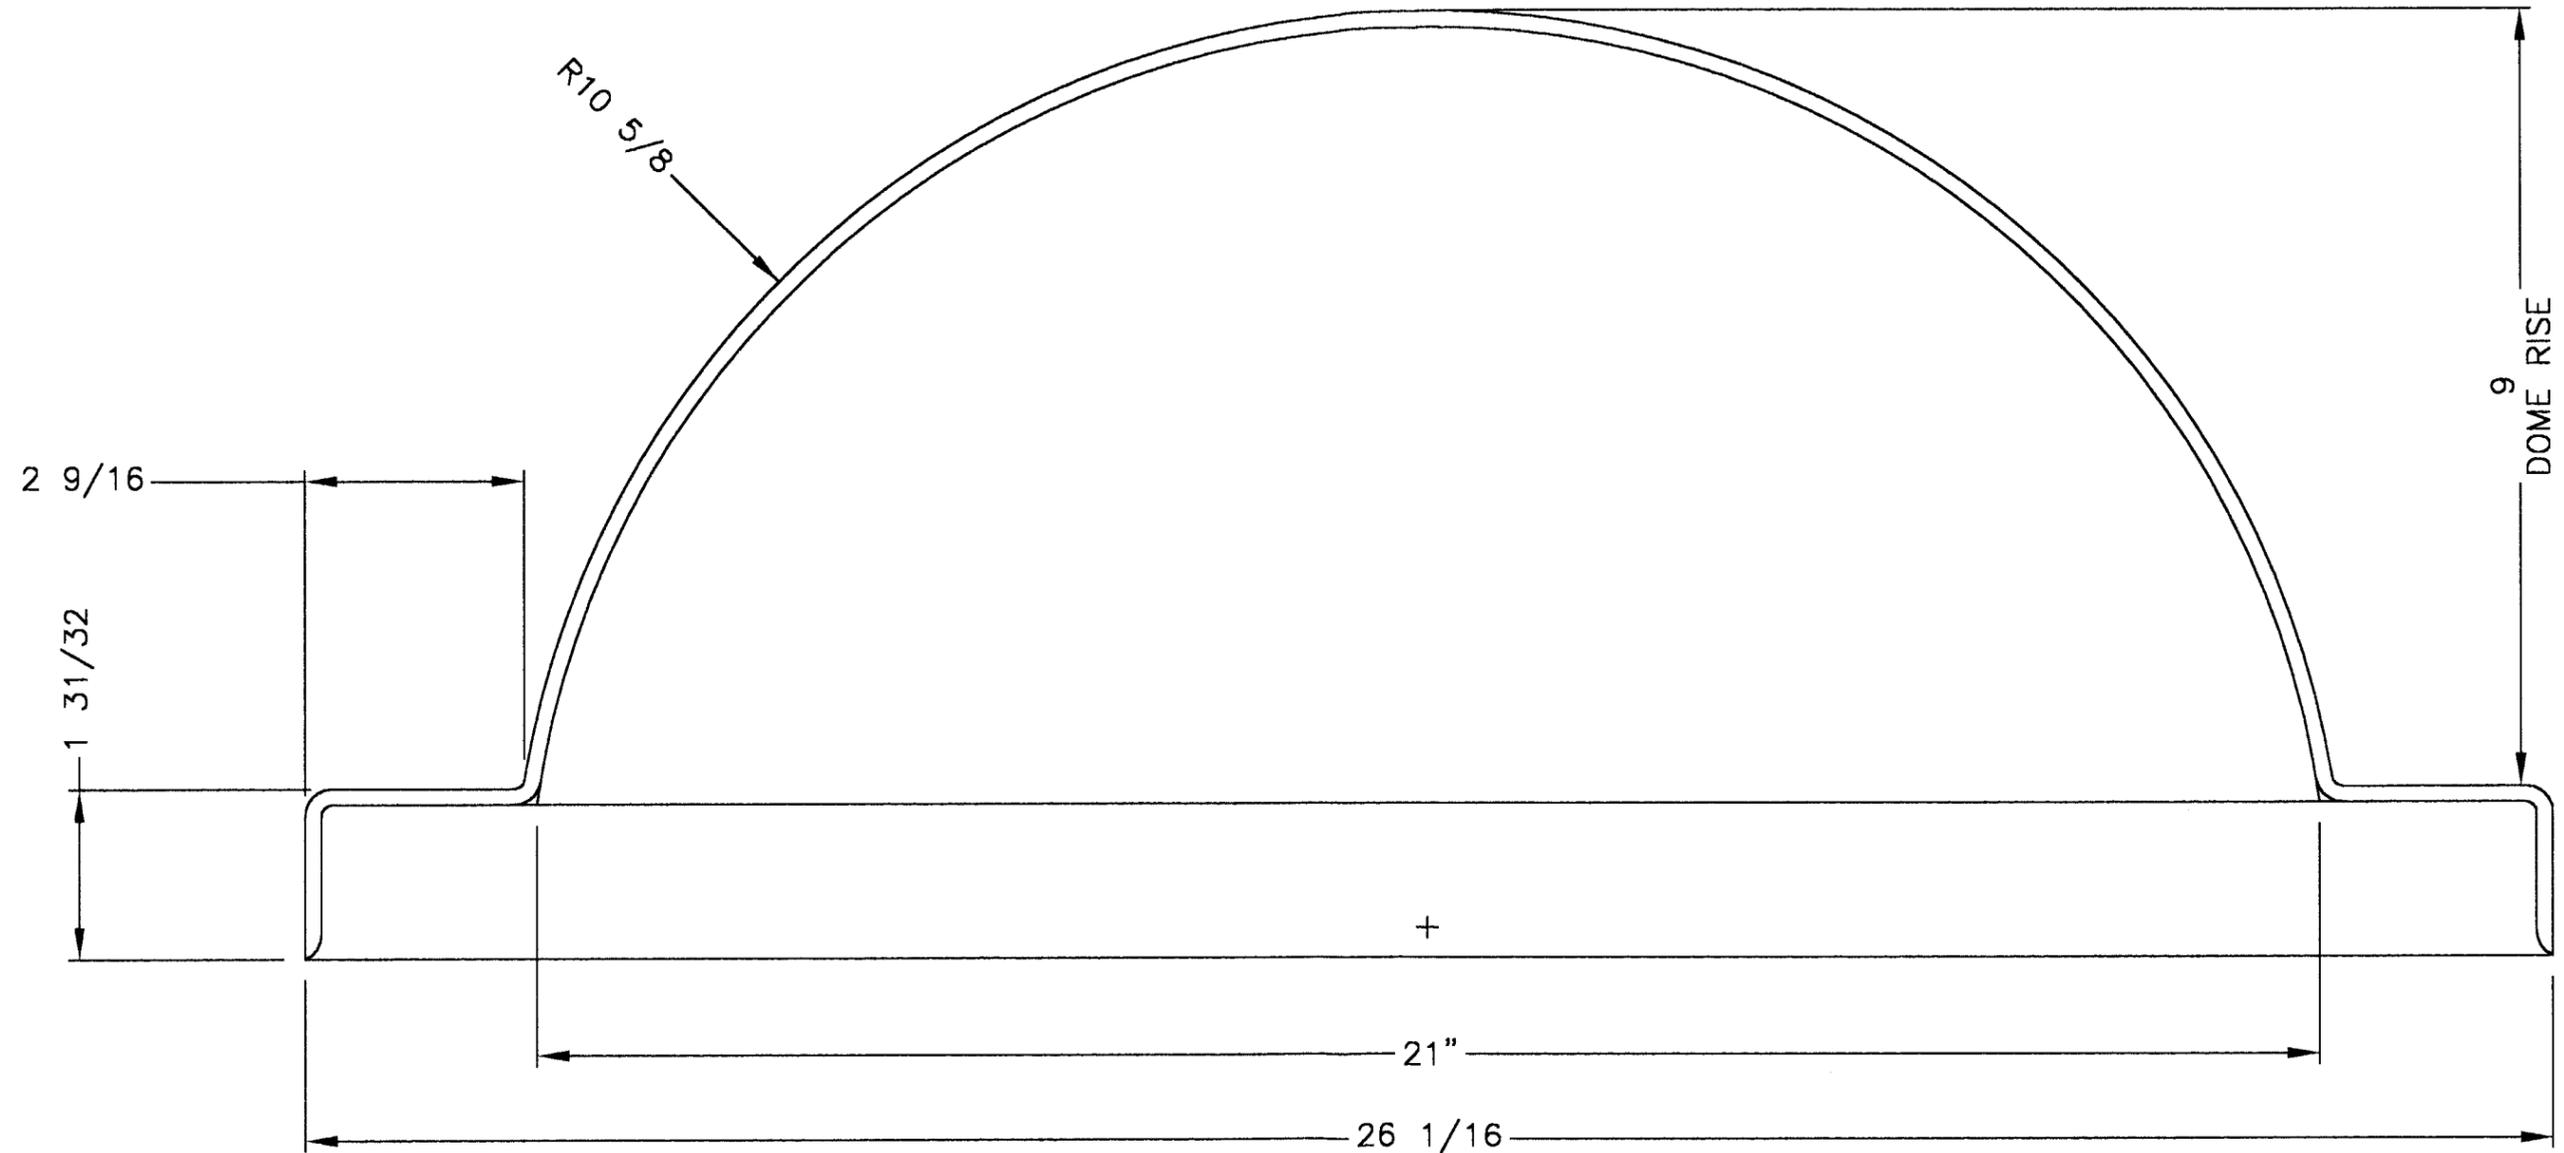

APPROVED AS COMPLYING WITH THE
SOUTH FLORIDA BUILDING CODE
DATE: May 26, 2000
BY: [Signature]
PRODUCT CONTROL DIVISION
BUILDING CODE COMPLIANCE OFFICE
ACCEPTANCE NO. 99-0823-03

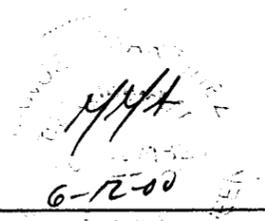

REVISION:	REVISION:
INI:	INI:
DATE:	DATE:



PRODUCT NAME:
CURB MOUNTED TUBULAR SKYLIGHT
DATE: 11/19/99 SCALE: DWG No. 22001

SUN-TEK INDUSTRIES, INC. 10303 GENERAL DRIVE ORLANDO, FL 32824

PART NAME: DECO RING

SHEET 6 OF 7
DRAWN BY: L. B. REED

AREA .2205	WT/FT .264	FACTOR	DWG.#: 22001
PERIMETER 8.5731	EXT. PERIM	CIRCLE SIZE 3-4'	
SOLID	SEMI-HOLLOW	HOLLOW	
MATERIAL: 6063 T6			
WEBSTER: 7-11	SURFACE AREA:		

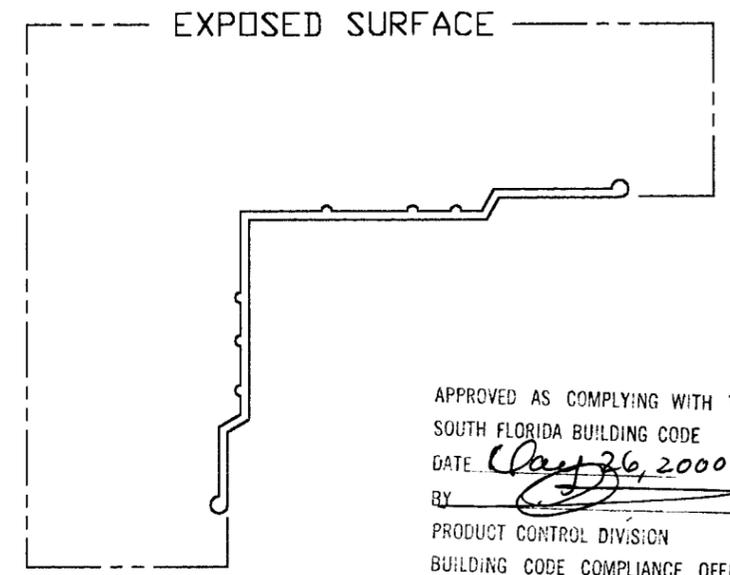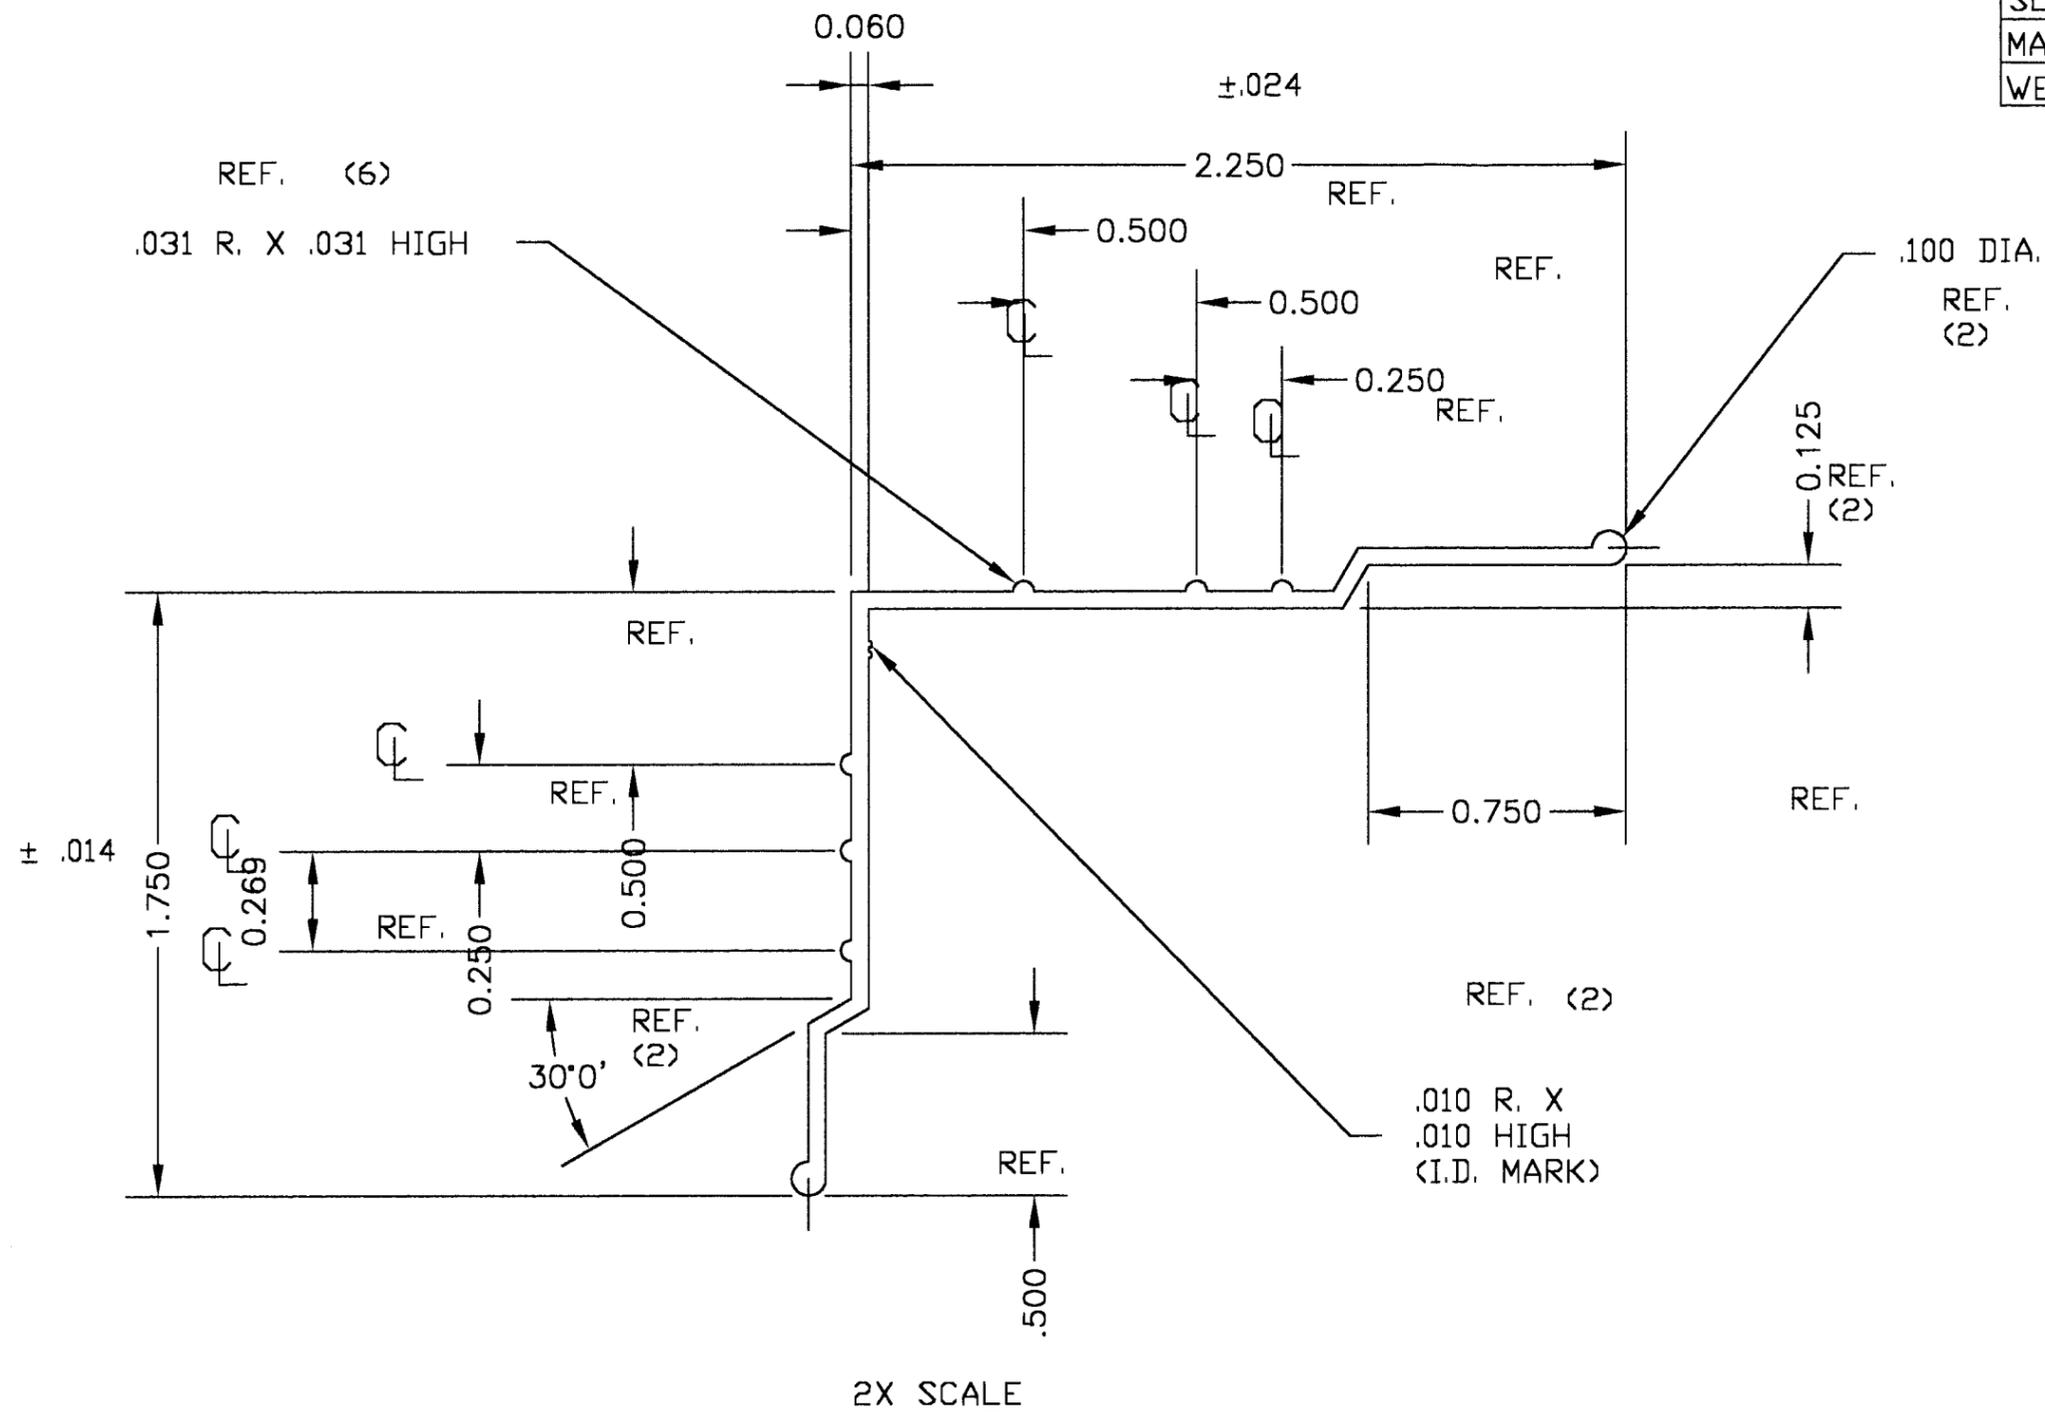

APPROVED AS COMPLYING WITH THE
SOUTH FLORIDA BUILDING CODE
DATE: May 26, 2000
BY: [Signature]
PRODUCT CONTROL DIVISION
BUILDING CODE COMPLIANCE OFFICE
ACCEPTANCE NO. 99-0823.03

FULL SIZE
STI-275

[Signature]
6-12-00




REVISION: DRAWN BY: MCK 9-20-90
CONVERTED TO AUTOCAD
10-01-96
INI: L.B.R. DATE: 10-01-96

REVISION:
INI: DATE:

PRODUCT NAME: **CMP**
DATE: 9-20-90 | SCALE: | DWG No. 22001

SUN-TEK INDUSTRIES, INC. 10303 GENERAL DRIVE ORLANDO, FL 32824

NOTE:
MATERIAL .020 GALVANIZED SHEET

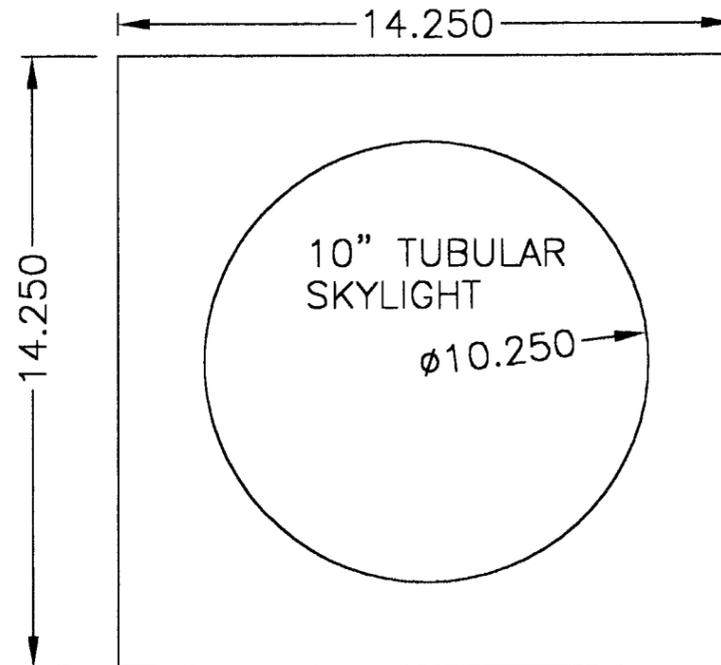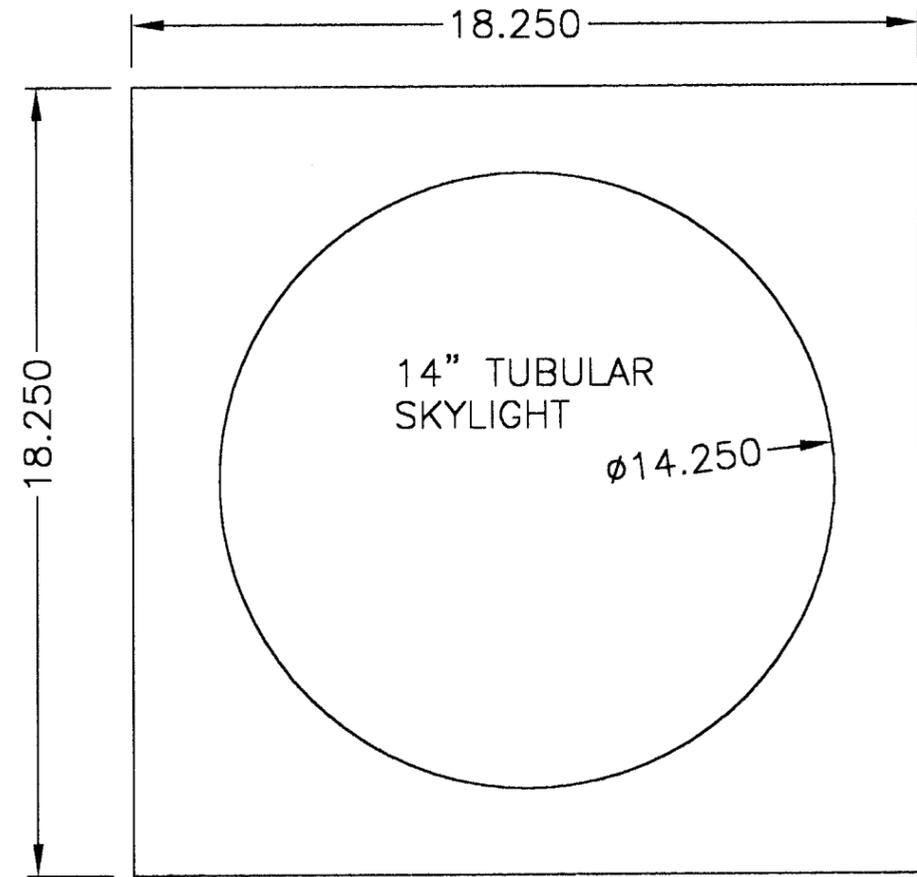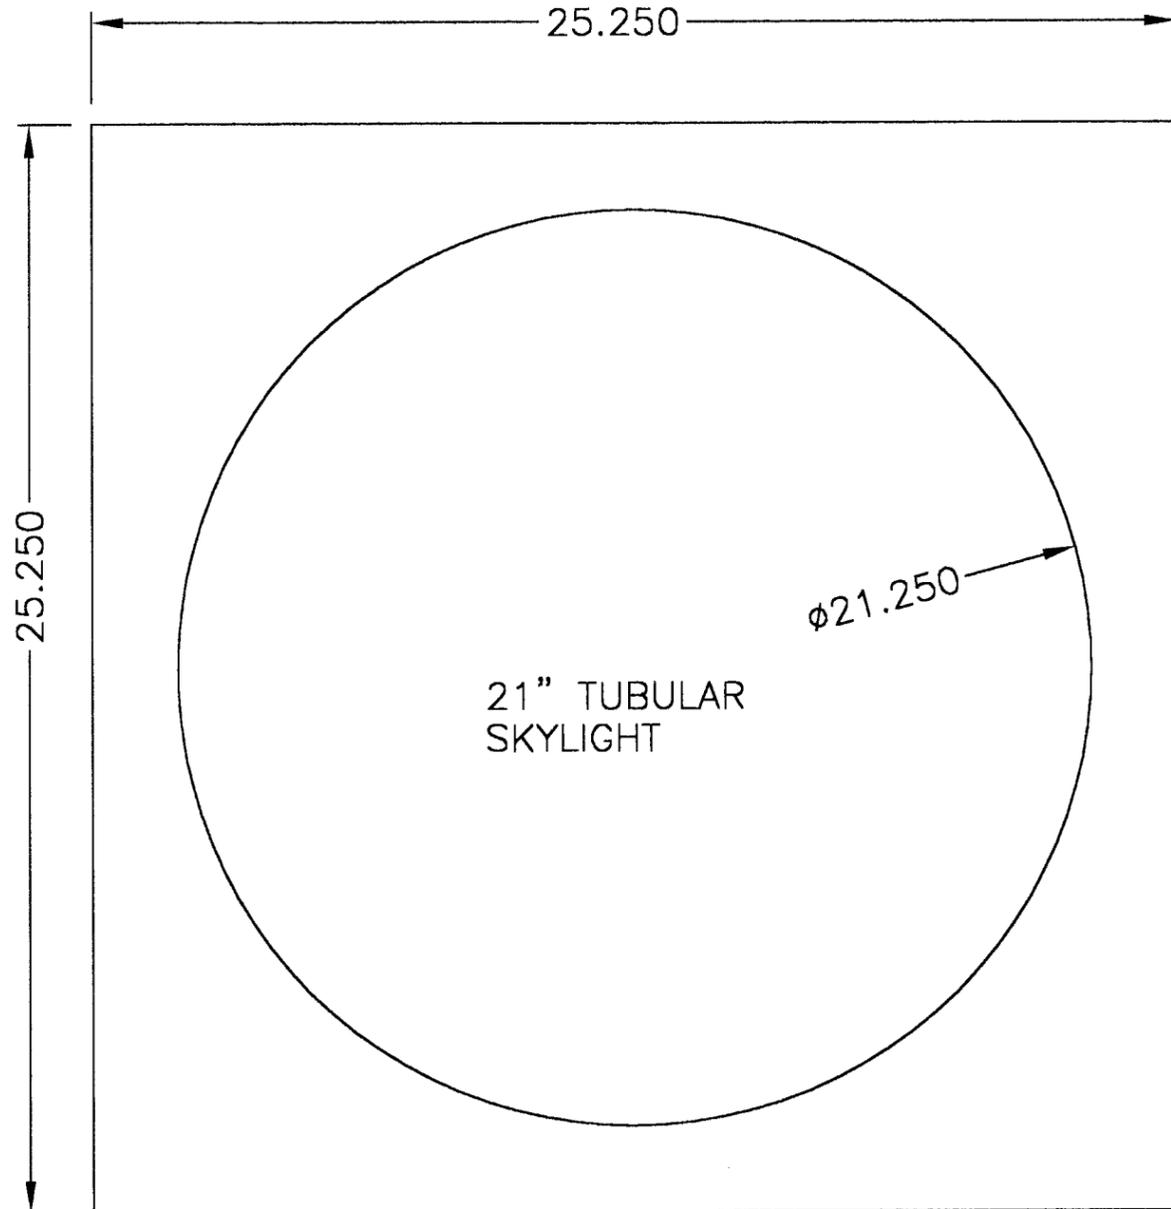

APPROVED AS COMPLYING WITH THE
SOUTH FLORIDA BUILDING CODE
DATE Aug 26, 2000
BY [Signature]
PRODUCT CONTROL DIVISION
BUILDING CODE COMPLIANCE OFFICE
ACCEPTANCE NO. 99-0823.03

[Signature]
8-12-00

REVISION:	REVISION:
INI:	INI:
DATE:	DATE:

PRODUCT NAME:	TUBLAR SKYLIGHTS
DATE:	11/20/99
SCALE:	
DWG No.	22001

SUN-TEK INDUSTRIES, INC. 10303 GENERAL DRIVE ORLANDO, FL 32824