



**BUILDING CODE COMPLIANCE OFFICE**  
METRO-DADE FLAGLER BUILDING  
140 WEST FLAGLER STREET, SUITE 1603  
MIAMI, FLORIDA 33130-1563  
(305) 375-2901 FAX (305) 375-2908

**CONTRACTOR LICENSING SECTION**  
(305) 375-2527 FAX (305) 375-2558

**CONTRACTOR ENFORCEMENT DIVISION**  
(305) 375-2966 FAX (305) 375-2908

**PRODUCT CONTROL DIVISION**  
(305) 375-2902 FAX (305) 372-6339

**PRODUCT CONTROL NOTICE OF ACCEPTANCE**

**Premdor Entry Systems**  
**911 E. Jeferson, P.O. Box 76**  
**Pittsburgh ,KS 66762**

Your application for Notice of Acceptance (NOA) of:

**Johnson Series Single Outswing Residential Insulated Door (Wood edge)-Impact**

under Chapter 8 of the Code of Miami-Dade County governing the use of Alternate Materials and Types of Construction, and completely described herein, has been recommended for acceptance by the Miami-Dade County Building Code Compliance Office (BCCO) under the conditions specified herein.

This NOA shall not be valid after the expiration date stated below. BCCO reserves the right to secure this product or material at any time from a jobsite or manufacturer's plant for quality control testing. If this product or material fails to perform in the approved manner, BCCO may revoke, modify, or suspend the use of such product or material immediately. BCCO reserves the right to revoke this approval, if it is determined by BCCO that this product or material fails to meet the requirements of the South Florida Building Code.

The expense of such testing will be incurred by the manufacturer.

**ACCEPTANCE NO.: 99-1008.08**  
**EXPIRES: 08/24/2003**

Raul Rodriguez  
Chief Product Control Division

**THIS IS THE COVERSHEET, SEE ADDITIONAL PAGES FOR SPECIFIC AND GENERAL**  
**CONDITIONS**  
**BUILDING CODE & PRODUCT REVIEW COMMITTEE**

This application for Product Approval has been reviewed by the BCCO and approved by the Building Code and Product Review Committee to be used in Miami-Dade County, Florida under the conditions set forth above.

Francisco J. Quintana, R.A.  
Director  
Miami-Dade County  
Building Code Compliance Office

**APPROVED: 08/24/2000**

**NOTICE OF ACCEPTANCE: SPECIFIC CONDITIONS**

**1. SCOPE**

**1.1** This approves an out-swing residential insulated steel door, as described in Section 2 of this Notice of Acceptance, designed to comply with the South Florida Building Code (SFBC), 1994 Edition for Miami-Dade County, for the locations where the pressure requirements, as determined by SFBC Chapter 23, do not exceed the Design Pressure Rating values indicated in the approved drawings.

**2. PRODUCT DESCRIPTION**

**2.1** The **Johnson Series Single Out-Swing Residential Insulated Steel Doors (Wood edge) – Large Missile Impact Resistant** and its components shall be constructed in strict compliance with the following documents: Drawing No **Dade JW2os**, revision A, titled “Johnson Single Door Wood edge,” sheets 1 through 3 of 3, dated 7/15/99, prepared by manufacturer, bearing the Miami-Dade County Product Control approval stamp with the Notice of Acceptance number and approval date by the Miami-Dade County Product Control Division. These documents shall hereinafter be referred to as the approved drawings.

**3. LIMITATIONS**

**3.1** This approval applies to single unit applications of a single door, as shown in approved drawings.

**4. INSTALLATION**

**4.1** The out-swing residential insulated steel door and its components shall be installed in strict compliance with the approved drawings.

**4.2** Hurricane protection system (shutters): the installation of this unit **will not require** a hurricane protection system.

**5. LABELING**

**5.1** Each unit shall bear a permanent label with the manufacturer's name or logo, city, state and following statement: "Miami-Dade County Product Control Approved".

**5.2** The door slab itself shall also bear a permanent label, at the door inside edge, with the manufacturer's name or logo, city and state.

**6. BUILDING PERMIT REQUIREMENTS**

**6.1** Application for building permit shall be accompanied by copies of the following:

**6.1.1** This Notice of Acceptance

**6.1.2** Duplicate copies of the approved drawings, as identified in Section 2 of this Notice of Acceptance, clearly marked to show the components selected for the proposed installation.

**6.1.3** Any other documents required by the Building Official or the South Florida Building Code (SFBC) in order to properly evaluate the installation of this system.

*Ishaq I. Chanda*

Ishaq I. Chanda, P.E., Product Control Examiner  
Product Control Division

**Premdor Entry Systems**

ACCEPTANCE NO.: 99-1008.08

APPROVED : AUG 24 2000

EXPIRES : AUG 24 2003

**NOTICE OF ACCEPTANCE: STANDARD CONDITIONS**

1. Renewal of this Acceptance (approval) shall be considered after a renewal application has been filed and the original submitted documentation, including test supporting data, engineering documents, are no older than eight (8) years.
2. Any and all approved products shall be permanently labeled with the manufacturer's name, city, state, and the following statement: "Miami-Dade County Product Control Approved", or as specifically stated in the specific conditions of this Acceptance.
3. Renewals of Acceptance will not be considered if:
  - a) There has been a change in the South Florida Building Code affecting the evaluation of this product and the product is not in compliance with the code changes;
  - b) The product is no longer the same product (identical) as the one originally approved;
  - c) If the Acceptance holder has not complied with all the requirements of this acceptance, including the correct installation of the product;
  - d) The engineer who originally prepared, signed and sealed the required documentation initially submitted is no longer practicing the engineering profession.
4. Any revision or change in the materials, use, and/or manufacture of the product or process shall automatically be cause for termination of this Acceptance, unless prior written approval has been requested (through the filing of a revision application with appropriate fee) and granted by this office.
5. Any of the following shall also be grounds for removal of this Acceptance:
  - a) Unsatisfactory performance of this product or process.
  - b) Misuse of this Acceptance as an endorsement of any product, for sales, advertising or any other purpose.
6. The Notice of Acceptance number preceded by the words Miami-Dade County, Florida, and followed by the expiration date may be displayed in advertising literature. If any portion of the Notice of Acceptance is displayed, then it shall be done in its entirety.
7. A copy of this Acceptance as well as approved drawings and other documents, where it applies, shall be provided to the user by the manufacturer or its distributors and shall be available for inspection at the job site at all time. The engineer need not reseal the copies.
8. Failure to comply with any section of this Acceptance shall be cause for termination and removal of Acceptance.
9. This Notice of Acceptance consists of pages 1, 2 and this last page 3.


Ishaq I. Chanda

Ishaq I. Chanda, P.E., Product Control Examiner  
Product Control Division


**END OF THIS ACCEPTANCE**

# PREMDOR (JOHNSON BRAND) WOOD EDGE 3'-0 x 6'-8 DOOR WITH BUMPER THRESHOLD IN A WOOD FRAME (OUTSWING)

APPROVED AS COMPLYING WITH THE  
SOUTH FLORIDA BUILDING CODE  
DATE: August 24, 2000  
BY: Isabel L. Chanda  
PRODUCT CONTROL DIVISION  
BUILDING CODE COMPLIANCE OFFICE  
ACCEPTANCE NO. 99-1008-08

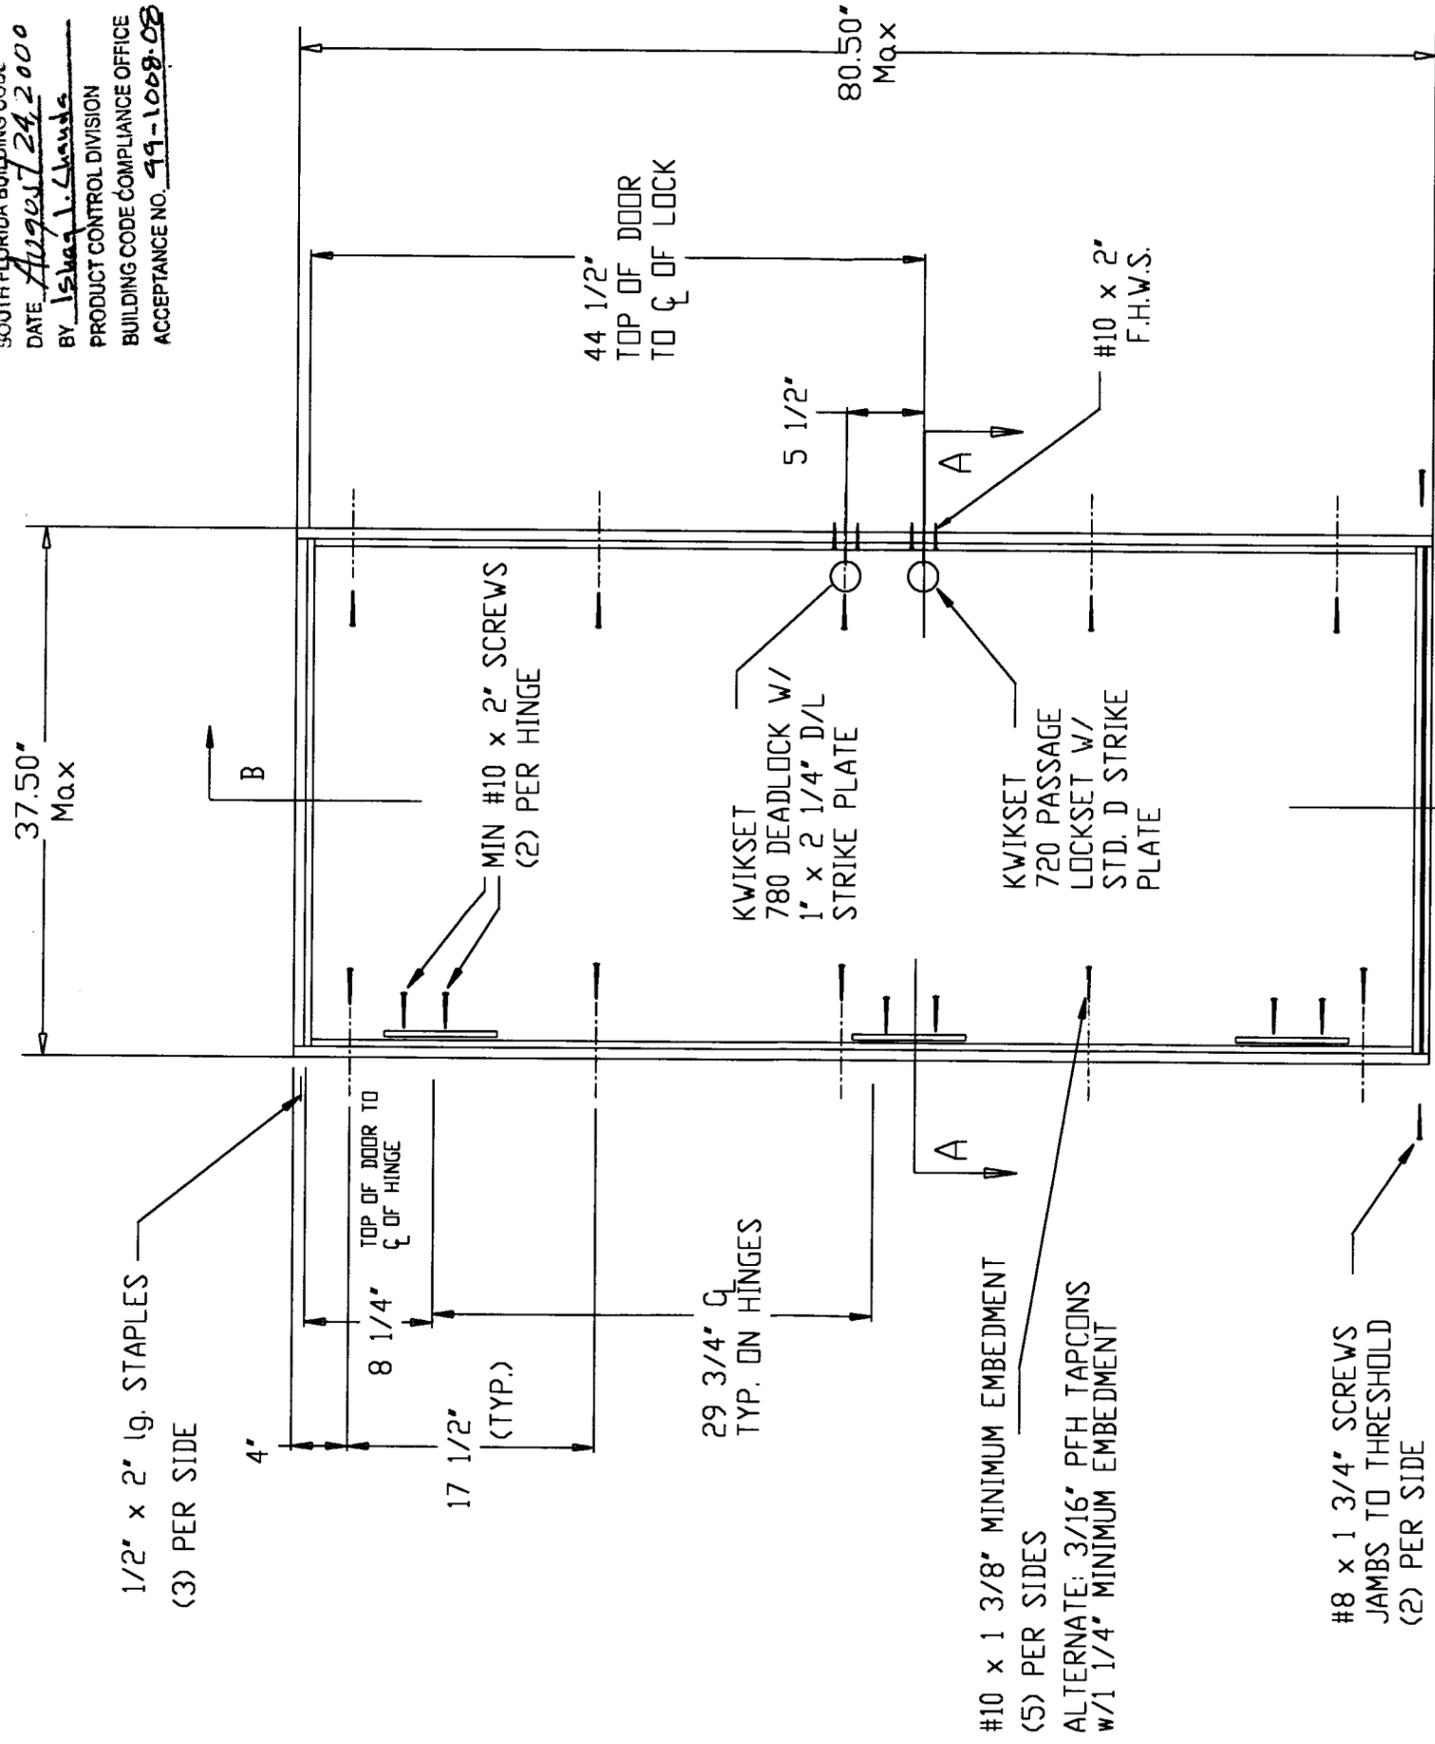

OTHER STYLES EMBOSSED

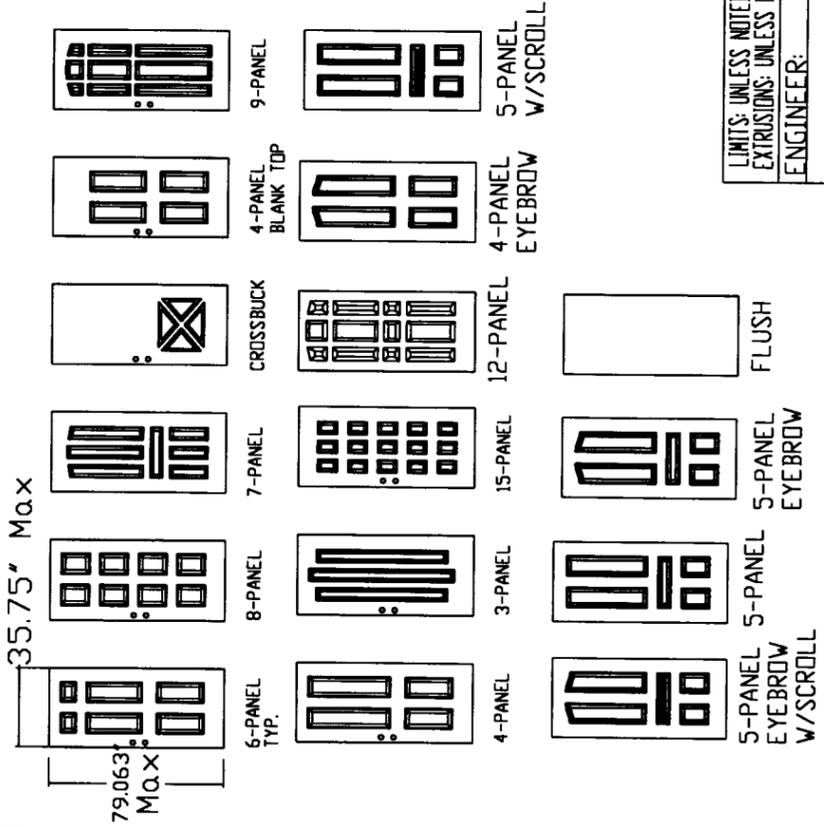

NOTES:

- 1.) WOOD BUCKS BY OTHERS. MUST BE ANCHORED PROPERLY TO TRANSFER LOADS TO THE STRUCTURE.
- 2.) THE PRECEDING DRAWINGS ARE INTENDED TO QUALIFY THE FOLLOWING INSTALLATIONS.
  - A. WOOD FRAME CONSTRUCTION WHERE DOOR SYSTEM IS ANCHORED TO A MINIMUM TWO BY WOOD OPENING.
  - B. MASONRY OR CONCRETE CONSTRUCTION WHERE DOOR SYSTEM IS ANCHORED TO A MINIMUM TWO BY STRUCTURAL WOOD BUCK.
  - C. MASONRY OR CONCRETE CONSTRUCTION WHERE DOOR SYSTEM IS ANCHORED DIRECTLY TO CONCRETE OR MASONRY WITH OR WITHOUT A NON-STRUCTURAL ONE BY WOOD BUCK.
3. ALL ANCHORING SCREWS TO BE #10 WITH MINIMUM 1 3/8" EMBEDMENT INTO WOOD SUBSTRATE.

DESIGN PRESSURE RATINGS

| WITHOUT CANOPY OR OVERHANG | WHERE WATER INFILTRATION REQUIREMENT IS NEEDED * | WHERE WATER INFILTRATION REQUIREMENT IS NOT NEEDED |
|----------------------------|--|--|
| Positive +63.3 psf         | +66.0 psf *                                      | +66.0 psf  |
| Negative -66.0 psf         | -66.0 psf *                                      | -66.0 psf  |

LIMITS: UNLESS NOTED, FRAC. : DEC. : ANG. :  
EXTRUSIONS: UNLESS NOTED, STD. COM'L. TOL'S.  
ENGINEER:

DR. BY: J.J.D. DATE: 7-15-99 PART NAME: JOHNSON STEEL EDGE STEEL DOOR SCALE:  
LTR. REVISIONS DATE BY


**PREMDOR ENTRY SYSTEMS**

911 E. JEFFERSON  
PITTSBURG, KS. 66762

DADEJW205  
SHEET 1 OF 3

REVISION LETTER A

\* UNITS SHALL BE INSTALLED ONLY AT LOCATIONS PROTECTED BY A CANOPY OR OVERHANG SUCH THAT THE ANGLE BETWEEN THE EDGE OF CANOPY OR OVERHANG TO SILL IS LESS THAN 45 DEGREES. UNLESS UNIT IS INSTALLED IN NON-HABITABLE AREAS WHERE THE UNIT AND THE AREA ARE DESIGNED TO ACCEPT WATER INFILTRATION.

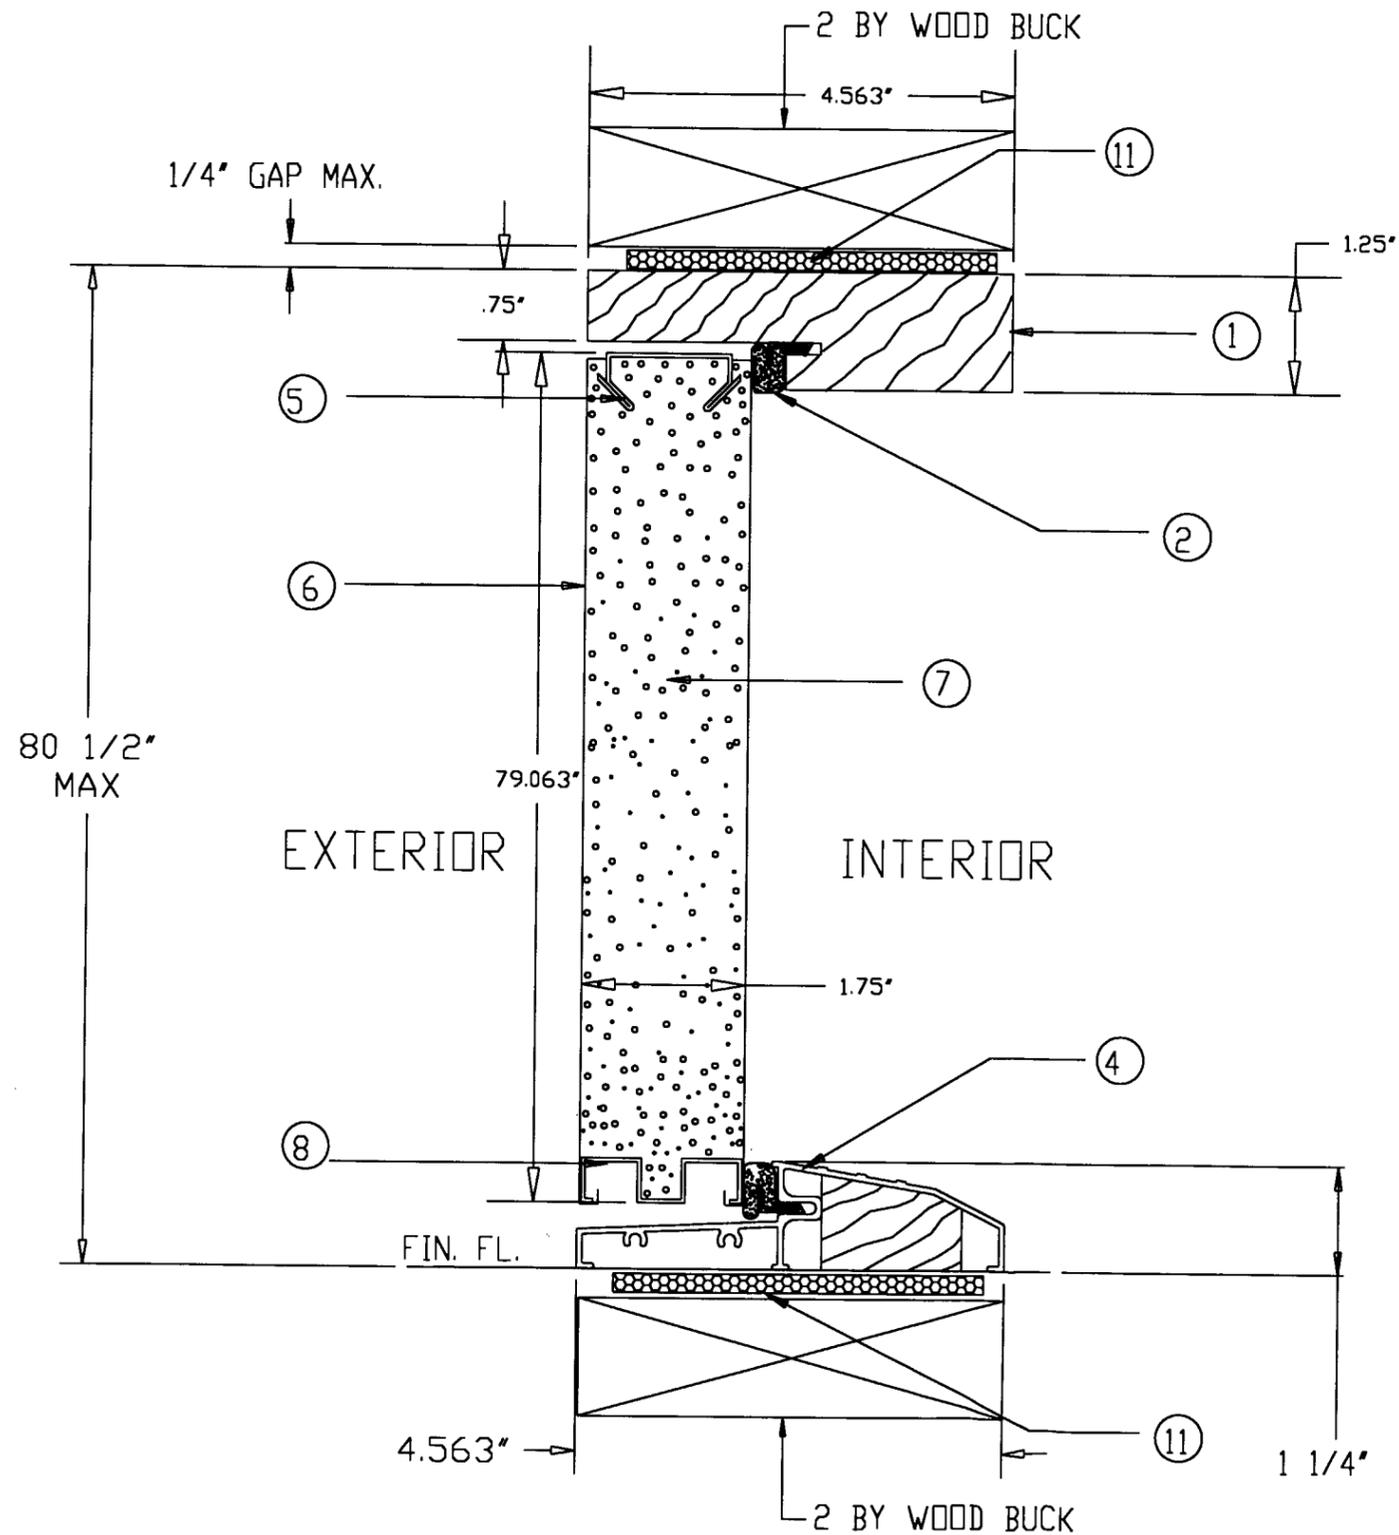


### MATERIALS LIST

| ITEM NO. | DESCRIPTION   | PART NUMBER                            | COMMENTS  |
|----------|---|--|---|
| ①        | WOOD-HEAD JAMB  | J0-04                                  | 1 1/4" x 4 9/16" MTL. TO BE WOOD  |
| ②        | COMPRESSION WEATHERSTRIP  | J0-01                                  | LOXSEAL 9650 (BRONZE)   |
| ③        | WOOD-STRIKE JAMB  | J0-04                                  | 1 1/4" x 4 9/16" MTL. TO BE WOOD  |
| ④        | BUMPER THRESHOLD  | J0-03                                  | 1 1/4" x 4 9/16"  |
| ⑤        | METAL-TOP RAIL  | J0-07                                  | .041 THICK STEEL  |
| ⑥        | STEEL SKIN  | 26 ga. (.017 +.004 -.000)              | MIN. YIELD STRENGTH 36,206 PSI<br>MIN. THICKNESS PER TENSILE TEST REPORT IS .021" |
| ⑦        | POLYURETHANE FOAM CORE  | BASF FOAM - DENSITY 2.0 TO 2.5 lbs./ft |   |
| ⑧        | METAL-BOTTOM RAIL   | J0-07                                  | .021 THICK STEEL  |
| ⑩        | LOCK REINFORCEMENT  | 05-1353                                | POLYETHELENE  |
| ⑪        | SHERWIN WILLIAMS 850A   |  | 25 YEAR EXTERIOR GRADE ARCYLIC LATEX CUALK  |
| ⑫        | 4"x4" HINGE   | J0-06                                  | .087 THICK (STEEL)  |
| ⑬        | WOOD-HINGE JAMB   | J0-04                                  | 1 1/4" x 4 9/16" MTL. TO BE WOOD  |
| ⑭        | #10 x 3/4" F.H.W.S.   |  | (4) PER HINGE TO DOOR   |
| ⑮        | #10 x 2" F.H.W.S.   |  | (2) SCREWS PER HINGE  |
| ⑯        | #10 F.H.W.S. W/MINIMUM 1 3/8 EMBEDMENT OR<br>3/16" PFH TAPCONS W/MINIMUM 1 1/4" EMBEDMENT |  | (5) SCREWS PER JAMB   |
| ⑰        | #10 x 3/4" F.H.W.S.   |  | (2) PER HINGE TO JAMB   |
| ⑱        | #10 x 2" F.H.W.S.   |  | (2) AT EACH STRIKE PLATE  |
| ⑲        | LOCKSET   |  | KWIKSET BRAND 720 LOCK  |
| ⑳        | HINGE STILE   | J0-07                                  | .041 THICK STEEL  |
| ㉑        | STRIKE STILE  | J0-07                                  | .041 THICK STEEL  |

APPROVED AS COMPLYING WITH THE  
SOUTH FLORIDA BUILDING CODE  
DATE August 29, 2000  
BY Lshg I. Chaudh  
PRODUCT CONTROL DIVISION  
BUILDING CODE COMPLIANCE OFFICE  
ACCEPTANCE NO. 99-1008.08

## SECTION B-B

|  |              |  |        |    |
|--|--------------|--|--------|----|
| LIMITS: UNLESS NOTED, FRAC. : DEC. : ANG. :  |              |  |        |    |
| EXTRUSIONS: UNLESS NOTED, STD. COMPL. TOL'S. |              |  |        |    |
| ENGINEER:                                    | LTR.         | REVISIONS                                  | DATE   | BY |
| DR. BY J.D.                                  | DATE 7-15-99 | PART NAME: JOHNSON SINGLE DOOR (WOOD EDGE) |        |    |
| PREMDOR ENTRY SYSTEMS                        |              | MAT'L:                                     | SCALE: |    |
| 911 E. JEFFERSON<br>PITTSBURG, KS. 66762     |              | DADE JW205                                 |        |    |
|  |              | SHEET 2 OF 3                               |        |    |
|  |              | REVISION LETTER A                          |        |    |

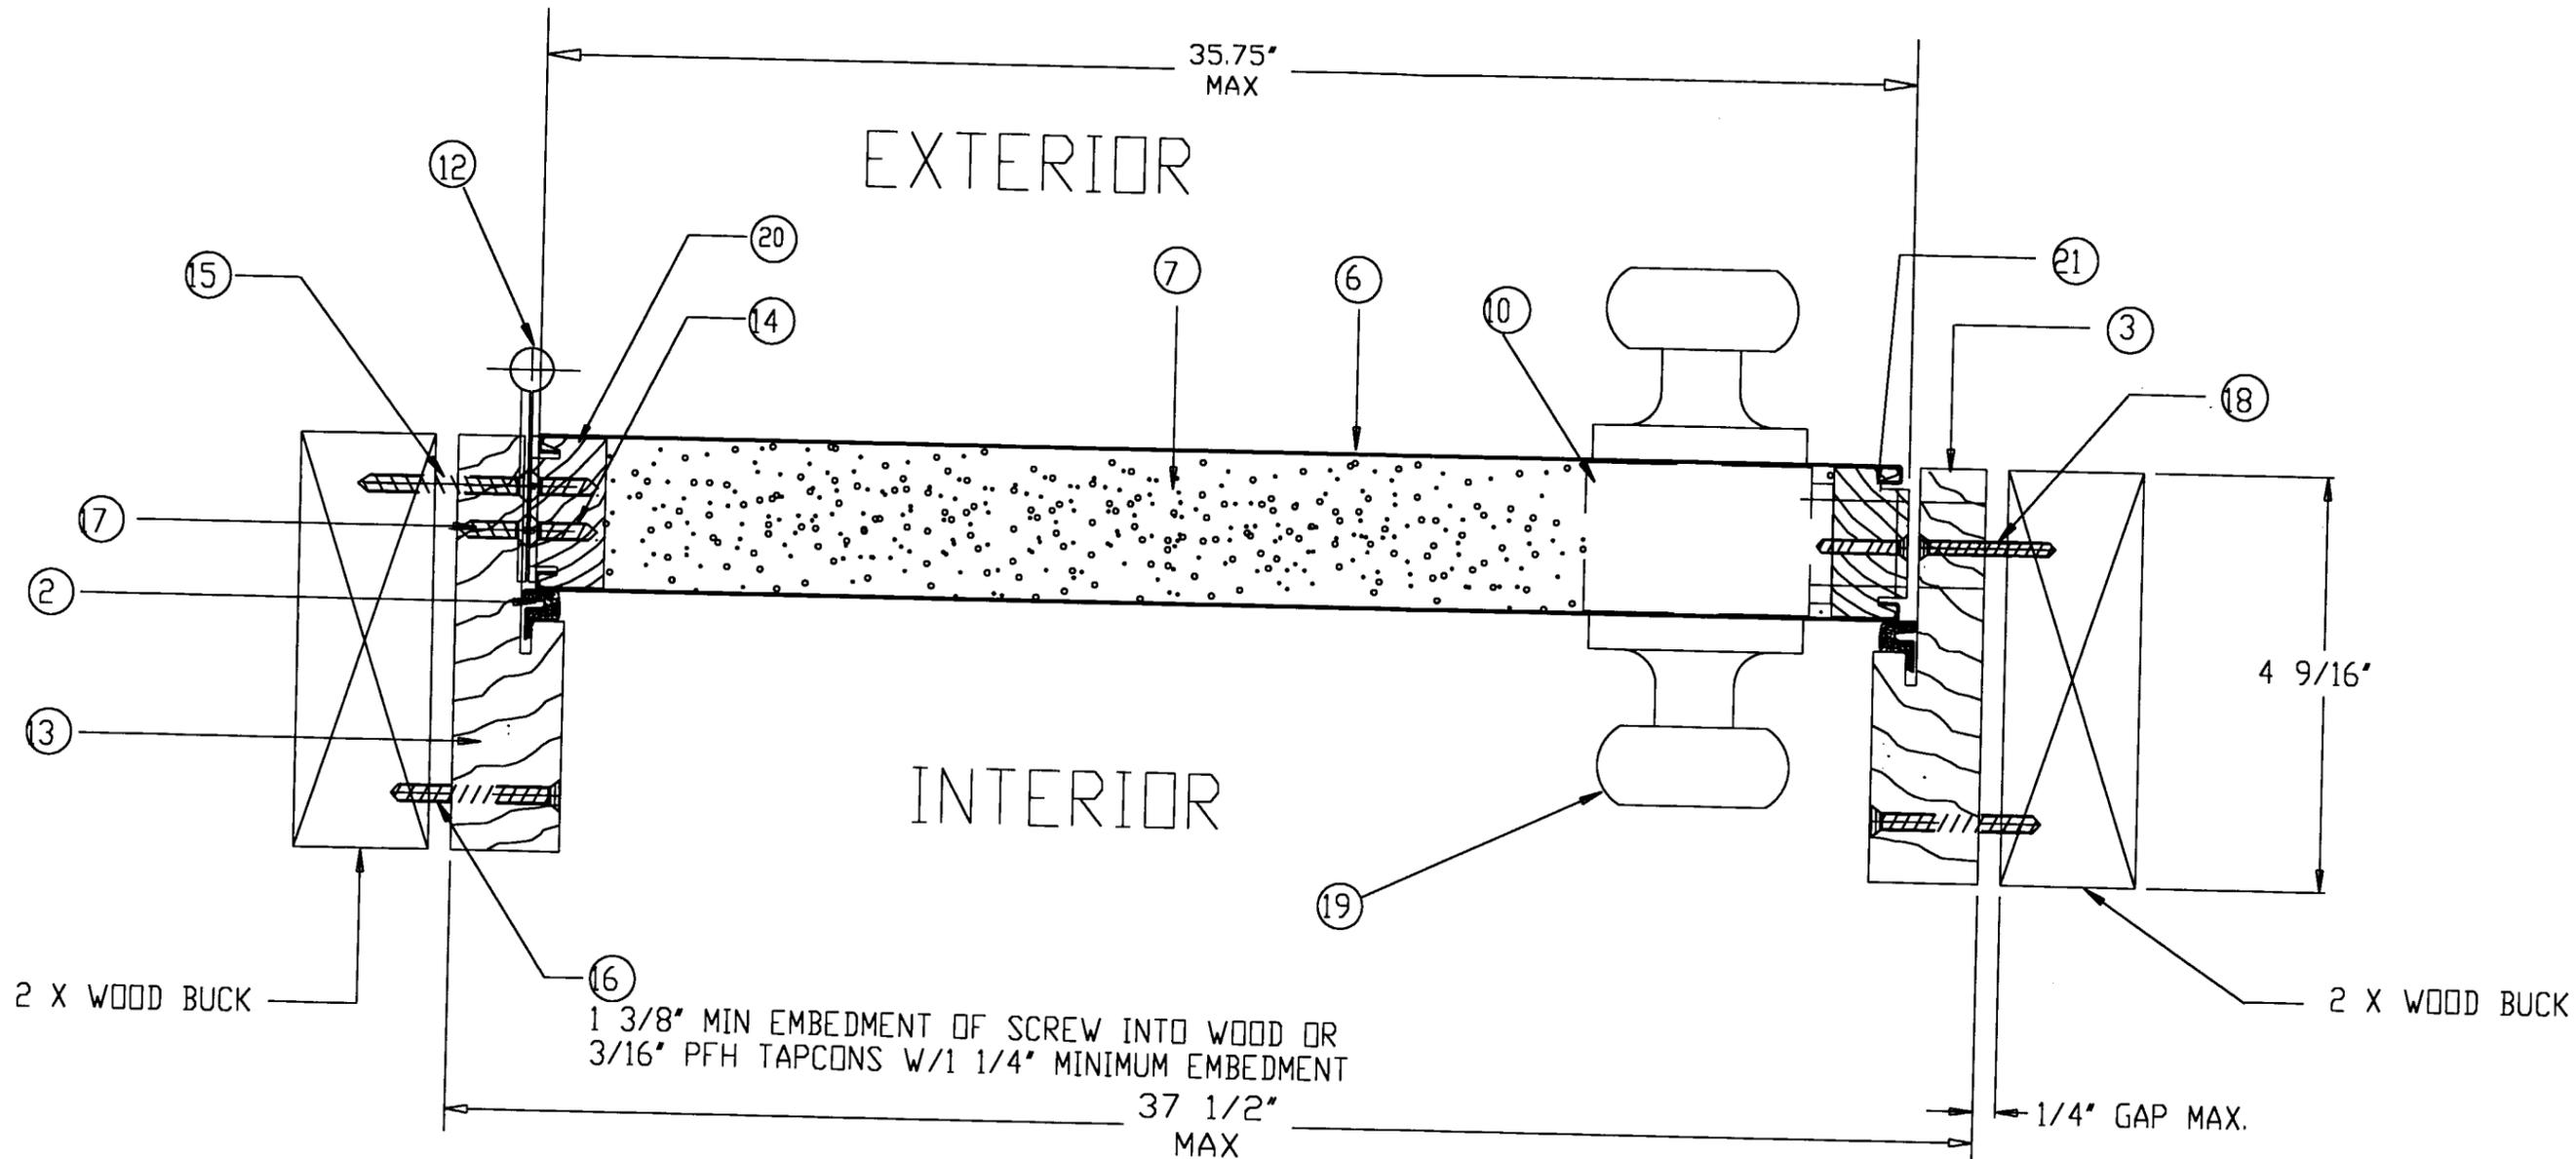

SECTION A-A

APPROVED AS COMPLYING WITH THE  
 SOUTH FLORIDA BUILDING CODE  
 DATE August 29, 2000  
 BY Ishag I. Chaudh  
 PRODUCT CONTROL DIVISION  
 BUILDING CODE COMPLIANCE OFFICE  
 ACCEPTANCE NO. 99-1008-08

|  |  |   |           |                   |    |
|--|--|---|-----------|-------------------|----|
| LIMITS: UNLESS NOTED, FRAC. : DEC. : ANG. :  |  |   |           |                   |    |
| EXTRUSIONS: UNLESS NOTED, STD. COM'L. TOL'S. |  |   |           |                   |    |
| ENGINEER:                                    |  | LTR.                                    | REVISIONS | DATE              | BY |
| DR. BY J.D.   DATE 7-15-99                   |  | PART NAME: JOHNSON WOOD EDGE DOOR (A-A) |           | SCALE:            |    |
| PREMDOR ENTRY SYSTEMS                        |  | DADE JW20s                              |           | SHEET 3 OF 3      |    |
| 911 E. JEFFERSON<br>PITTSBURG, KS. 66762     |  |   |           | REVISION LETTER A |    |