



**BUILDING CODE COMPLIANCE OFFICE (BCCO)
PRODUCT CONTROL DIVISION**

**MIAMI-DADE COUNTY, FLORIDA
METRO-DADE FLAGLER BUILDING
140 WEST FLAGLER STREET, SUITE 1603
MIAMI, FLORIDA 33130-1563
(305) 375-2901 FAX (305) 375-2908**

NOTICE OF ACCEPTANCE (NOA)

**Maxim Industries, Inc.
6170 Vanderbilt Avenue
Dallas, TX 75214**

Scope: This NOA is being issued under the applicable rules and regulations governing the use of construction materials. The documentation submitted has been reviewed by Miami-Dade County Product Control Division and accepted by the Board of Rules and Appeals (BORA) to be used in Miami Dade County and other areas where allowed by the Authority Having Jurisdiction (AHJ).

This NOA shall not be valid after the expiration date stated below. The Miami-Dade County Product Control Division (In Miami Dade County) and/or the AHJ (in areas other than Miami Dade County) reserve the right to have this product or material tested for quality assurance purposes. If this product or material fails to perform in the accepted manner, the manufacturer will incur the expense of such testing and the AHJ may immediately revoke, modify, or suspend the use of such product or material within their jurisdiction. BORA reserves the right to revoke this acceptance, if it is determined by Miami-Dade County Product Control Division that this product or material fails to meet the requirements of the applicable building code.

This product is approved as described herein, and has been designed to comply with the High Velocity Hurricane Zone of the Florida Building Code.

DESCRIPTION: Dade Curb-Mount & Self-Flashing Skylight.

APPROVAL DOCUMENT: Drawing No. DCM-1 & DSF-1, titled "Dade Curb Mount & Dade Self Flashing", sheets No 1 and 2 of 2, prepared by Maxim Industries, Inc dated 04/01/03 with no revisions bearing the Miami-Dade County Product Control Approval stamp with the Notice of Acceptance number and approval date by the Miami-Dade County Product Control Division.

MISSILE IMPACT RATING: Large & Small Missile Impact

LABELING: Each unit shall bear a permanent label with the manufacturer's name or logo, city, state and the following statement: "Miami-Dade County Product Control Approved", unless otherwise noted herein and the dome shall be properly marked by Sheffield. Plastics.


RENEWAL of this NOA shall be considered after a renewal application has been filed and there has been no change in the applicable building code negatively affecting the performance of this product.

TERMINATION of this NOA will occur after the expiration date or if there has been a revision or change in the materials, use, and/or manufacture of the product or process. Misuse of this NOA as an endorsement of any product, for sales, advertising or any other purposes shall automatically terminate this NOA. Failure to comply with any section of this NOA shall be cause for termination and removal of NOA.

ADVERTISEMENT: The NOA number preceded by the words Miami-Dade County, Florida, and followed by the expiration date may be displayed in advertising literature. If any portion of the NOA is displayed, then it shall be done in its entirety.

INSPECTION: A copy of this entire NOA shall be provided to the user by the manufacturer or its distributors and shall be available for inspection at the job site at the request of the Building Official.

This NOA consists of this page 1 & approval document mentioned above
The submitted documentation was reviewed by **Candido F. Font, P.E.**


5/15/03



**NOA No 03-0224.11
Expiration Date: May 15, 2008
Approval Date: May 15, 2003
Page 1**

Maxim Industries, Inc.

NOTICE OF ACCEPTANCE: EVIDENCE SUBMITTED

(For File ONLY. Not part of NOA)

A. DRAWINGS

1. Drawing No. DCM-1 & DSF-1, sheet 1 and 2 of 2, titled "Dade Curb Mount & Dade Self Flashing", prepared by Maxim Industries, Inc, dated 04/01/03, with no revision, signed and sealed by R. Boyette, P.E.

B. TESTS

1. Test report on Large Missile Impact Test per TAS 201, Cyclic Load Test per TAS 203 and Uniform Static air Pressure Test per TAS 202 on "Dade Self-Flashing, Dade Curb mount", prepared by Architectural Testing, Inc, report No. 01-43381.01 issued on 01/29/03, signed and sealed by S. M. Uric, P.E.

C. CALCULATIONS

1. Anchor calculations prepared by Richard Burette, signed and sealed by R. Burette on 02/11/03

D. MATERIAL CERTIFICATIONS

1. Notice of Acceptance No. 01-0709.07 issued to Sheffield Plastics, Inc on 08/23/01, expiring on 08/27/06.


E. STATEMENTS

1. Code compliance letter issued by Richard Burette, PE on 02/11/03, signed and sealed by R. Boyette, PE.



Candido F, Font, P. E.
Senior Product Control Examiner
NOA No 03-0224.11
Expiration Date: May 15, 2008
Approval Date: May 15, 2003

- ① Minimum #12 X 1.25" fastener by others. Pre-punched installation holes 4" from each corner, maximum 10.5" on center. Minimum penetration = 1".
- ② .060" X 1.5" X 1.75" 6063-T6 extruded aluminum retaining angle. Aluminum angle mitered and welded @ 4 corners.
- ③ 52.5" X 100.375" X .118" Hyzod inner polycarbonate dome @ 4" height. NOA: #01-0709-07.
- ④ 52.5" X 100.375" X .118" Hyzod outer polycarbonate dome @ 8" height. NOA: #01-0709-07.
- ⑤ OSI PR 256 urethane sealant: Located between aluminum angle retainer and top dome & between bottom dome and aluminum frame.
- ⑥ Butyl tape: 1" X .125" located between top and bottom domes.
- ⑦ 6063-T5 Extruded Aluminum Frame. 0.060" shape mitered and welded @ 4 corners.
- ⑧ #12 X 1.75" Fastener. One fastener located equidistant from each corner. (Four fasteners per skylight)
- ⑨ #10 X .375" stainless steel fastener @ 4" from each corner, maximum 11" on center.
- ⑩ Minimum distance = 4" from angle lip to roof surface for shingles or BUR without insulation. For insulation and tile roof add tile height and insulation thickness to the 4" minimum height.
- ⑪ All units equal to or less than 32 square feet will be accepted under this NOA.

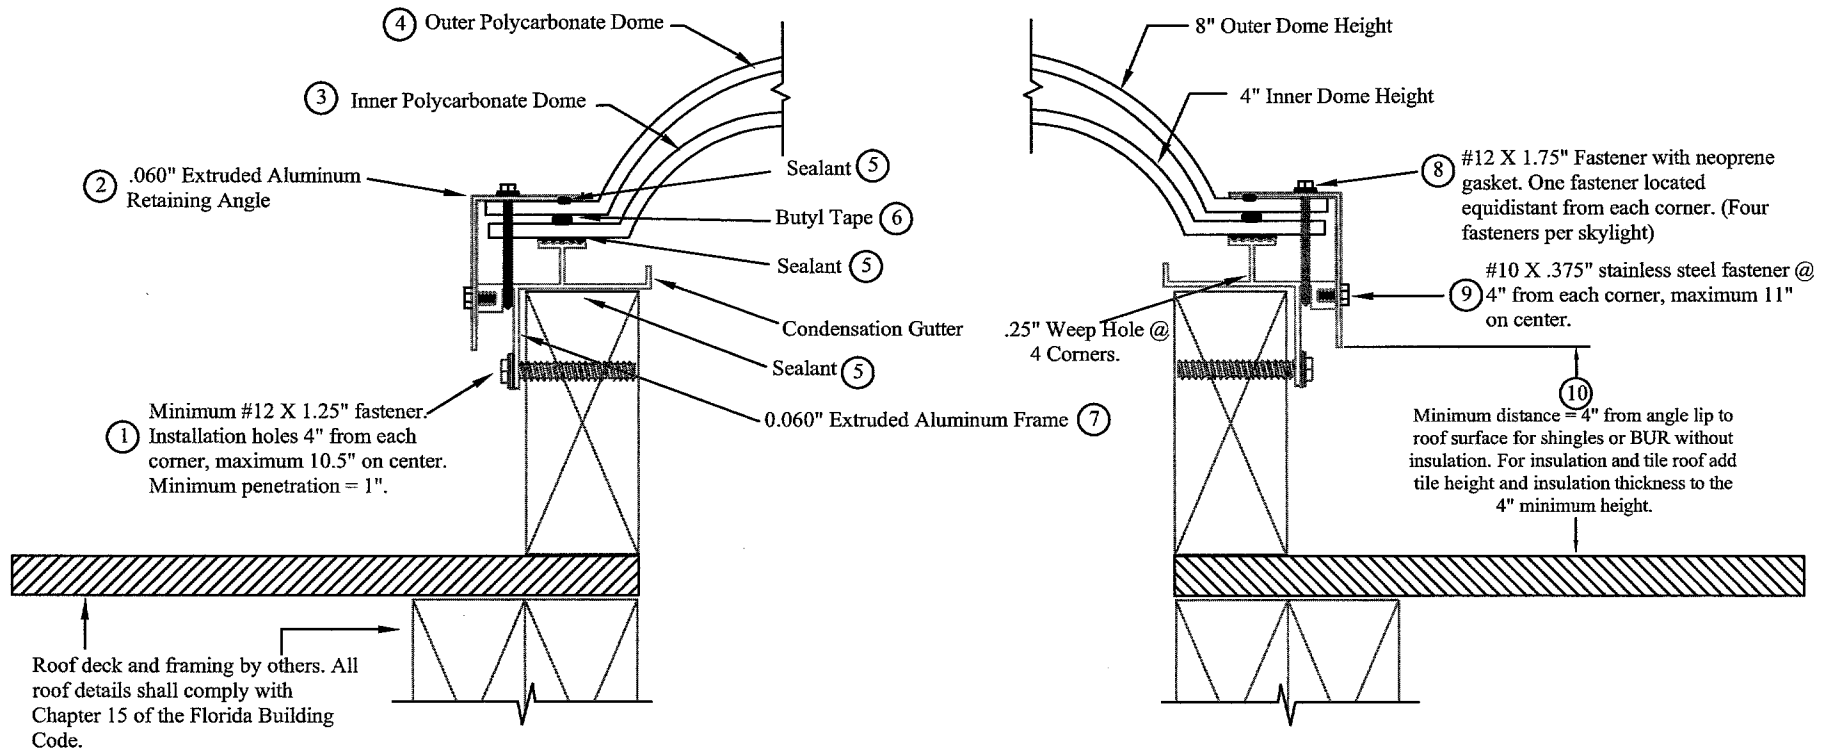

Dade Curb Mount Model

RICHARD BOYETTE

FL PE # 42485

4031 COCONUT BLVD

ROYAL PALM BCH FL 33411

561-790-5766

MAXIM
INDUSTRIES, INC

6170 Vanderbilt Avenue Dallas, TX 75214

Phone: 214.824.1557 Fax: 240.371.7345

Date: 04/01/03 Draw. #DCM-1

Drawing: Dade Curb Mount

Sheet#: 1 of 2

Design Pressure: 60psf +/-

Max. Skylight ID: 51.75" X 99.75"

Approved as complying with the Florida Building Code


Date 05/15/03

NOA# 03-0224.11


Miami Dade Product Control

Division

By 

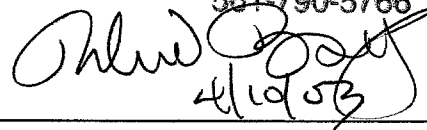

- ① Minimum #12 X 1.5" fastener by others. Pre-punched installation holes 3" from each corner, maximum 12" on center. Minimum penetration = 1".
- ② .060" X 1.5" X 1.75" 6063-T6 extruded aluminum retaining angle. Aluminum angle mitered and welded @ 4 corners.
- ③ 49" X 97" X .118" Hyzod inner polycarbonate dome @ 4" height. NOA: #01-0709-07.
- ④ 49" X 97" X .118" Hyzod outer polycarbonate dome @ 8" height. NOA: #01-0709-07.
- ⑤ OSI PR 256 urethane sealant: Located between aluminum angle retainer and top dome & between bottom dome and aluminum frame.
- ⑥ Butyl tape: 1" X .125" located between top and bottom domes.
- ⑦ 6063-T5 Extruded Aluminum Frame. 0.060" shape mitered and welded @ 4 corners.
- ⑧ #12 X 1.75" Fastener. One fastener located equidistant from each corner. (Four fasteners per skylight)
- ⑨ #10 X .375" stainless steel fastener @ 4" from each corner, maximum 10" on center.
- ⑩ Minimum distance = 4" from angle lip to roof surface for shingles or BUR without insulation. For insulation and tile roof add tile height and insulation thickness to the 4" minimum height.
- ⑪ All units equal to or less than 32 square feet will be accepted under this NOA.

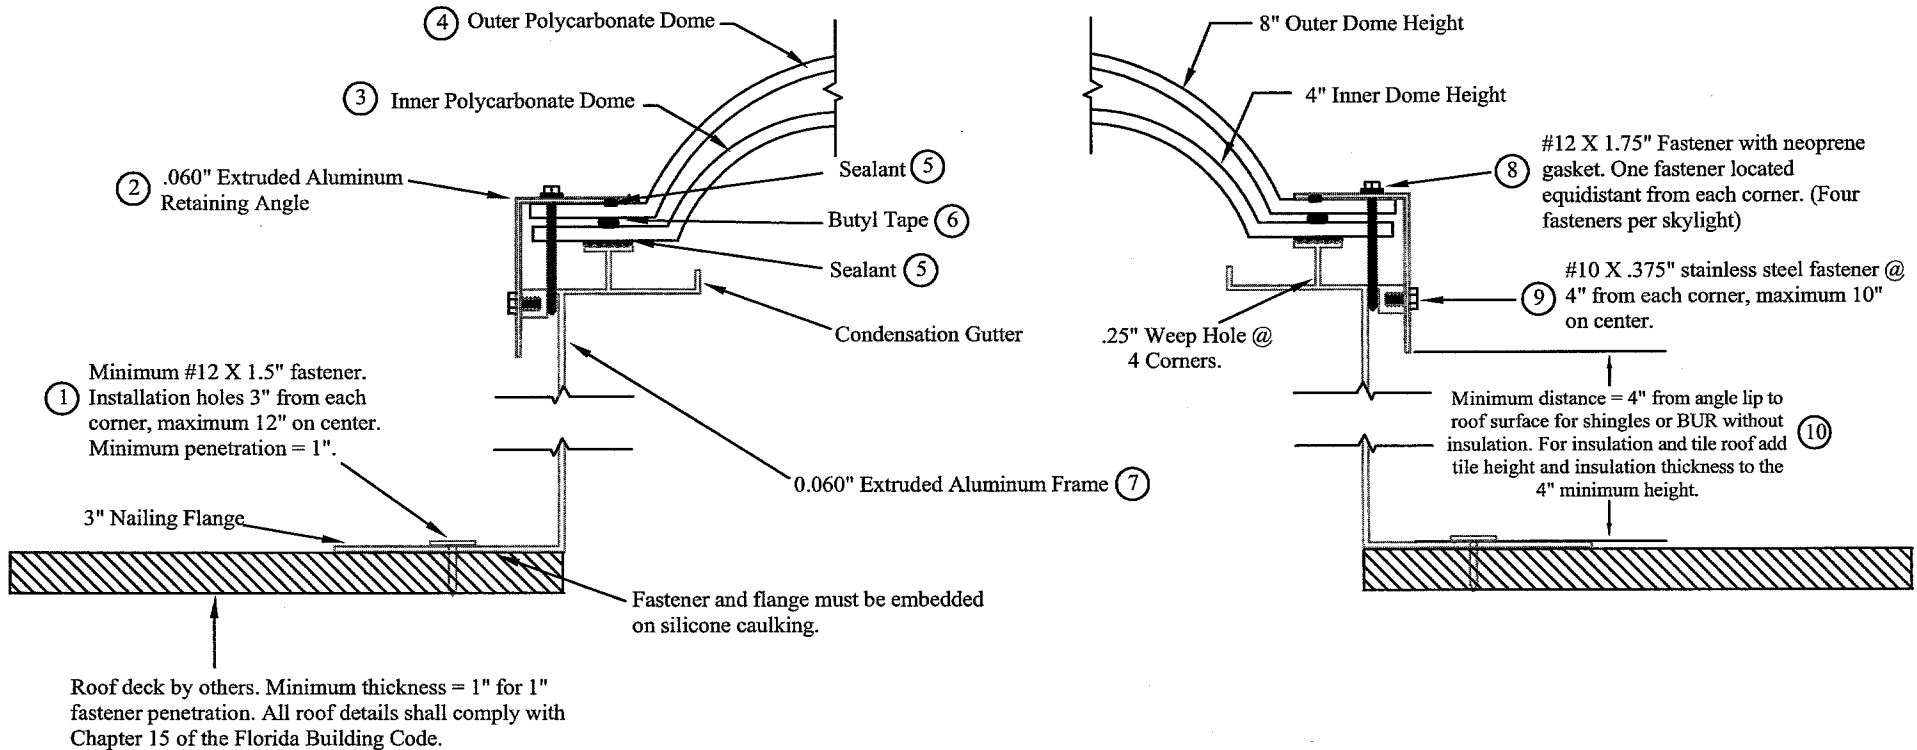

Dade Self Flashing Model

Date: 04/01/03 Draw. #DSF-1
 Drawing: Dade Self Flashing
 Sheet#: 2 of 2
 Design Pressure: 60psf +/-
 Max. Skylight ID: 48" X 96"

Approved as complying with the
 Florida Building Code
 Date: 05/15/03
 NOA# 03-0224.11
 Miami Dade Product Control
 Division
 By: [Signature]

RICHARD BOYETTE
 FL PE # 42485
 4031 COCONUT BLVD
 ROYAL PALM BCH FL 334
 561-790-5766
 [Signature]
 4/15/03

MAXIM INDUSTRIES, INC
 6170 Vanderbilt Avenue Dallas, TX 75214
 Phone: 214.824.1557 Fax: 240.371.7345