
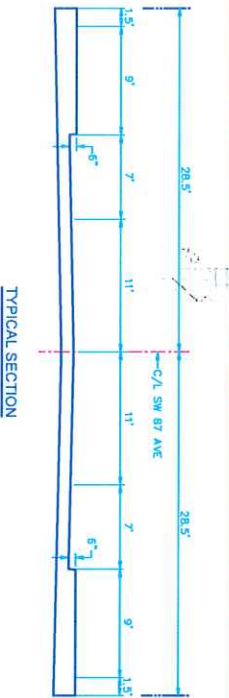


SECTION MAP

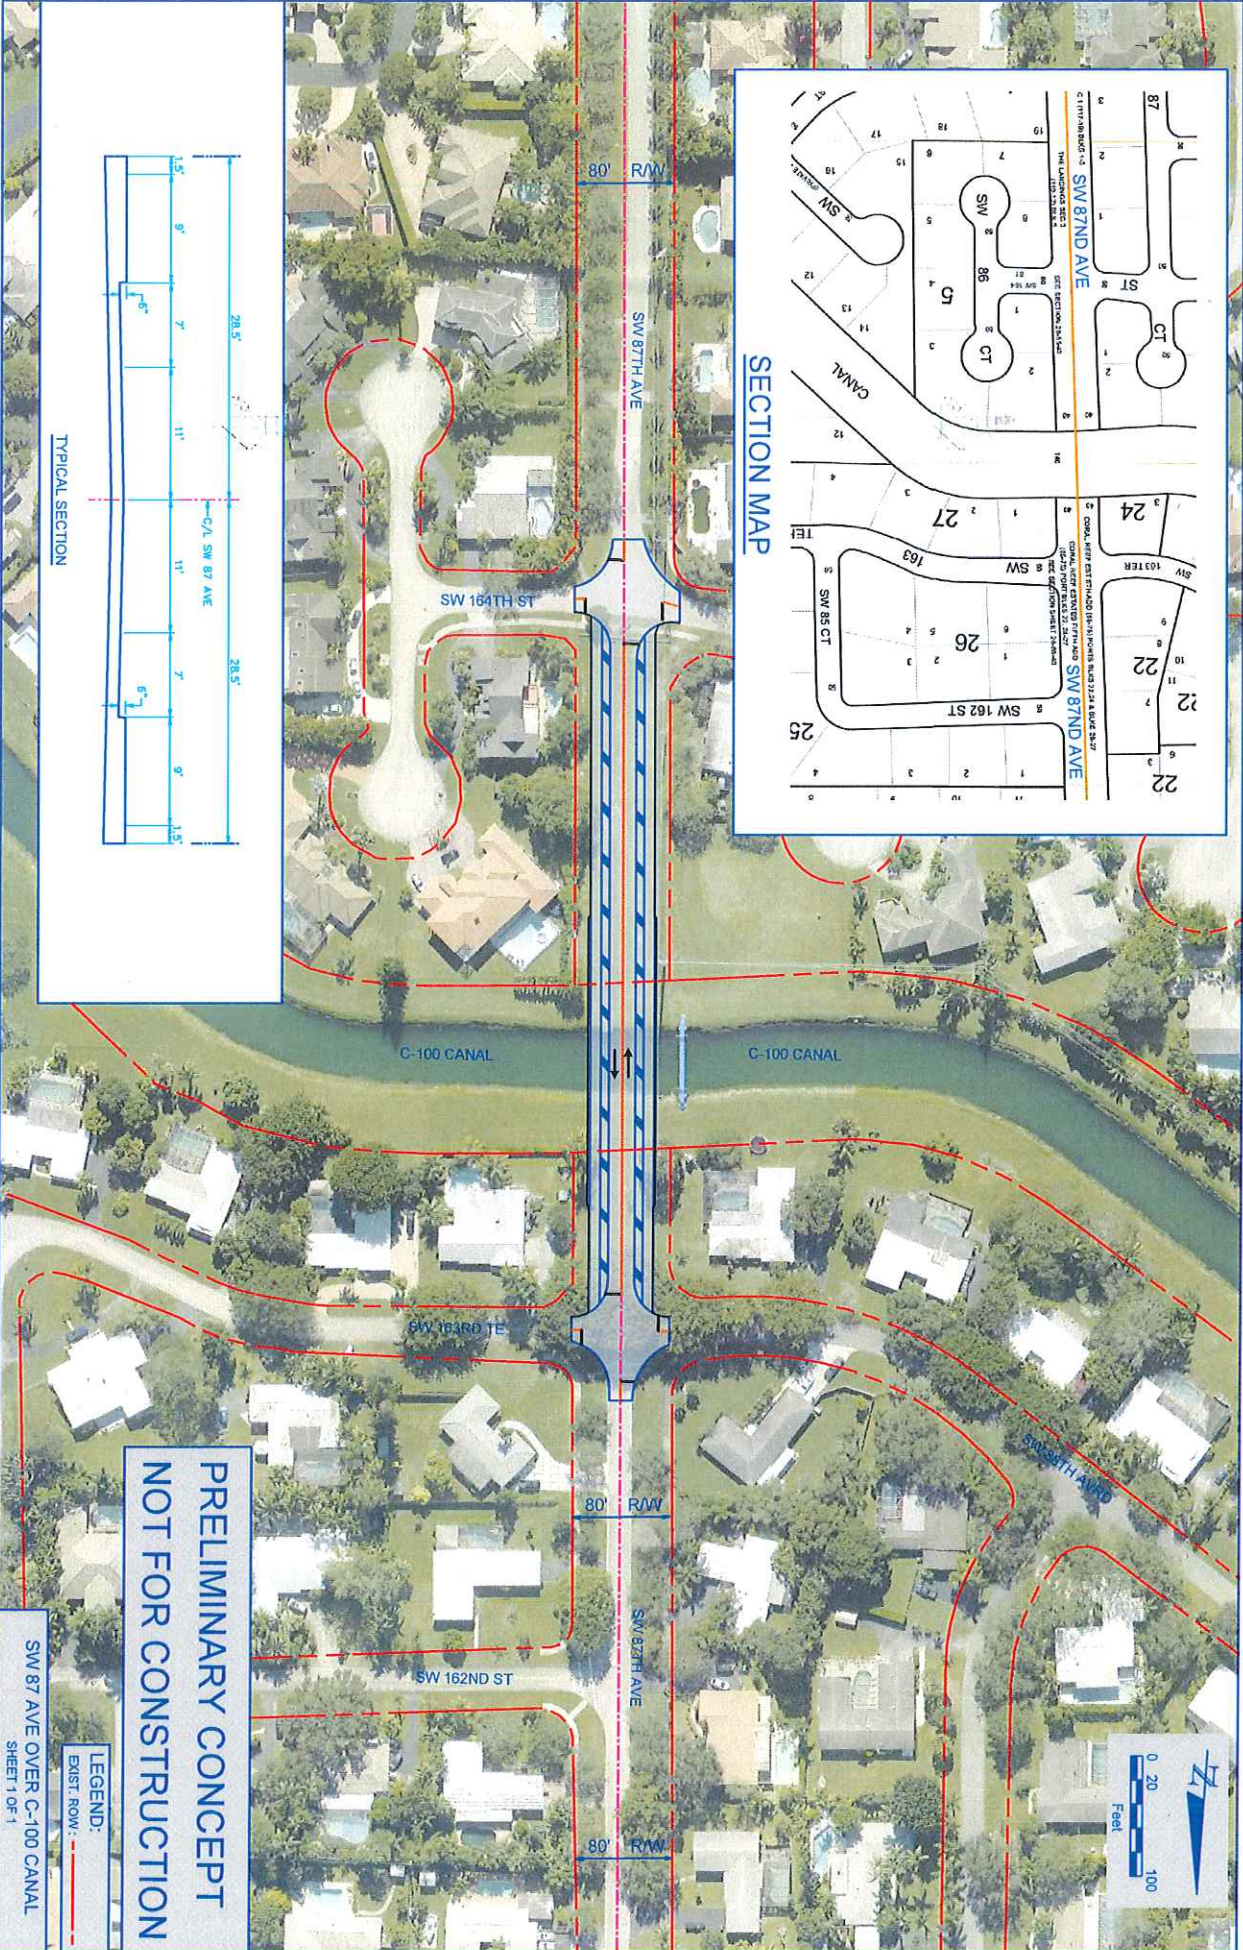

TYPICAL SECTION

**PRELIMINARY CONCEPT
NOT FOR CONSTRUCTION**

SW 87 AVE OVER C-100 CANAL
SHEET 1 OF 1

LEGEND:
EXIST. ROW: - - -