

STANDARD DETAIL FOR NEW DOOR OPENING IN EXISTING MASONRY WALL


CODE: FBC 2020, 7th EDITION

ADDRESS: _____

DATE: _____

LIMITATION OF THIS DETAIL:

1. APPLICABLE FOR UP TO A TWO-STORY ONE AND TWO FAMILY RESIDENCES AND TOWNHOMES.
2. APPLICABLE ONLY TO DOORS OPENING WITH MAXIMUM WIDTH AS INDICATED IN THE DETAILS.
3. DETAIL IS NOT APPLICABLE FOR THE CASES WHERE A GIRDER TRUSS AND/OR A BEAM IS BEARING AT THE SIDE OR ON THE TIE BEAM DIRECTLY ABOVE THE OPENING.

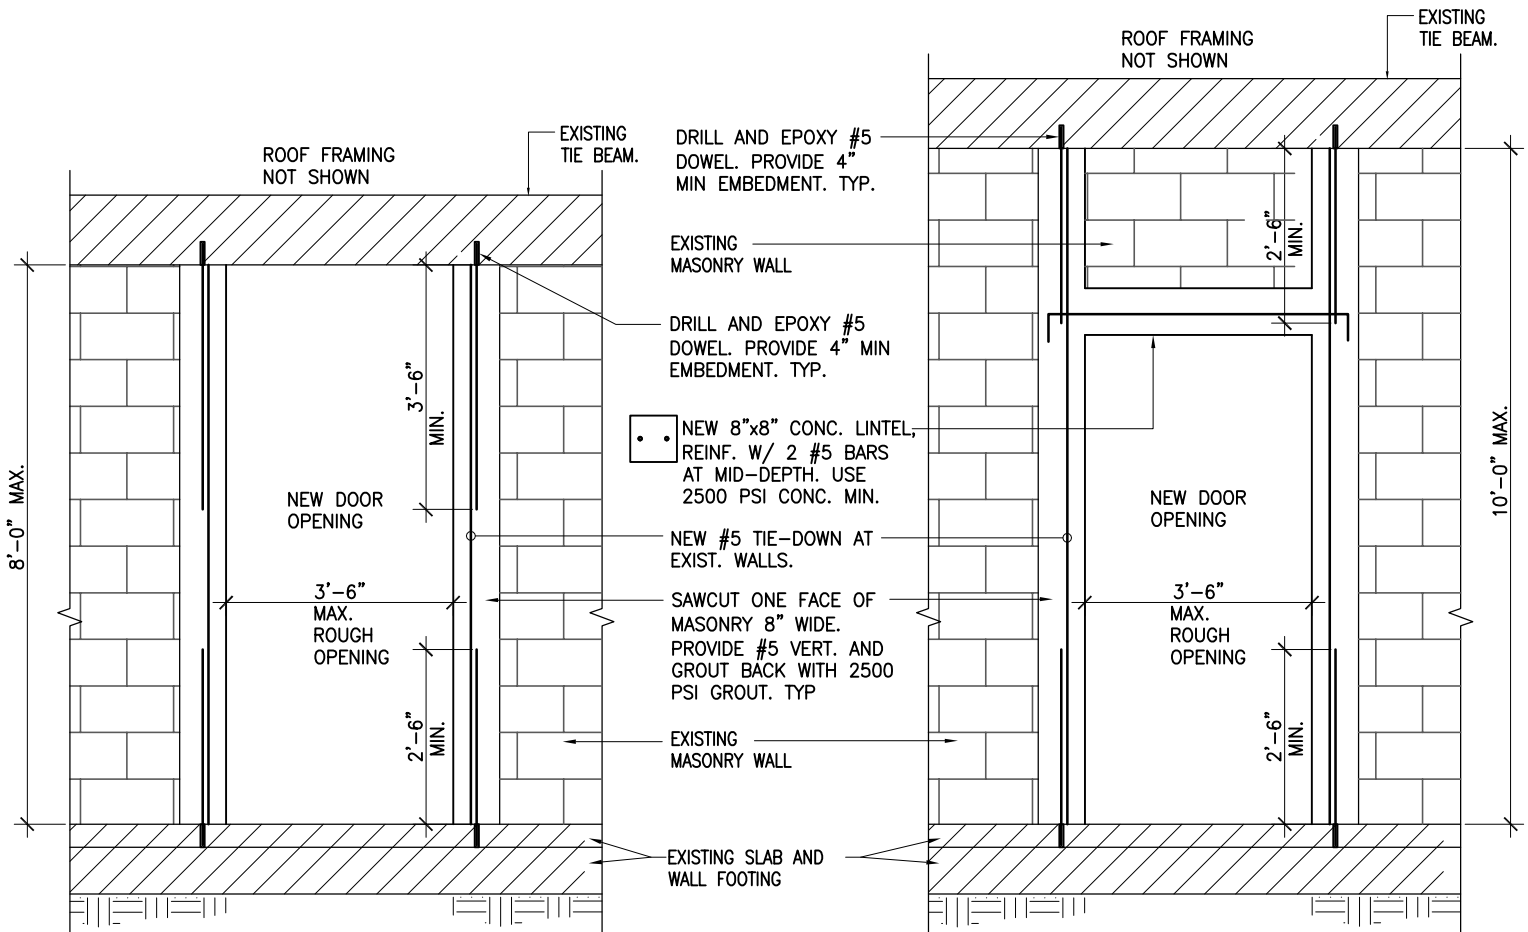

NEW DOOR OPENING
 DETAIL 1 ELEVATION

NEW DOOR OPENING DETAIL W/ LINTEL
 DETAIL 2 ELEVATION

DOOR NOA OR FL APPROVAL No.: _____

DOOR NOA OR FL APPROVAL No.: _____

CHECK MARK IF APPLICABLE

CHECK MARK IF APPLICABLE