



DEPARTMENT OF REGULATORY AND ECONOMIC RESOURCES (RER)
BOARD AND CODE ADMINISTRATION DIVISION

MIAMI-DADE COUNTY
PRODUCT CONTROL SECTION
11805 SW 26 Street, Room 208
Miami, Florida 33175-2474
T (786) 315-2590 F (786) 315-2599

www.miamidade.gov/economy

NOTICE OF ACCEPTANCE (NOA)

Scott's Hurricane Shutters, Inc.
13791 N.W. 19th Avenue, BAY 10-12
Opa Locka, Florida 33054

SCOPE:

This NOA is being issued under the applicable rules and regulations governing the use of construction materials. The documentation submitted has been reviewed and accepted by Miami-Dade County RER-Product Control Section to be used in Miami Dade County and other areas where allowed by the Authority Having Jurisdiction (AHJ).

This NOA shall not be valid after the expiration date stated below. The Miami-Dade County Product Control Section (In Miami Dade County) and/or the AHJ (in areas other than Miami Dade County) reserve the right to have this product or material tested for quality assurance purposes. If this product or material fails to perform in the accepted manner, the manufacturer will incur the expense of such testing and the AHJ may immediately revoke, modify, or suspend the use of such product or material within their jurisdiction. RER reserves the right to revoke this acceptance, if it is determined by Miami-Dade County Product Control Section that this product or material fails to meet the requirements of the applicable building code.

This product is approved as described herein, and has been designed to comply with the High Velocity Hurricane Zone of the Florida Building Code.

DESCRIPTION: "GSS-1" Genesis Aluminum Accordion Shutter System

APPROVAL DOCUMENT: Drawing No. AD12-43, titled "GSS-1 Genesis Shutter System", sheets 1 through 15 of 15, prepared by MCY Engineering, Inc., dated May 11, 2012, signed and sealed by Yiping Wang, P.E., on May 11, 2012, bearing the Miami-Dade County Product Control Approval stamp with the Notice of Acceptance number and the approval date by the Miami-Dade County Product Control Section.

MISSILE IMPACT RATING: Large and Small Missile Impact Resistant

LABELING: Each unit shall bear a permanent label with the manufacturer's name or logo, Hialeah Gardens, FL, the following statement: "Miami-Dade County Product Control Approved", and NOA number, per TAS-201, TAS-202, and TAS-203, unless otherwise noted herein.

RENEWAL of this NOA shall be considered after a renewal application has been filed and there has been no change in the applicable building code negatively affecting the performance of this product.

TERMINATION of this NOA will occur after the expiration date or if there has been a revision or change in the materials, use, and/or manufacture of the product or process. Misuse of this NOA as an endorsement of any product, for sales, advertising or any other purposes shall automatically terminate this NOA. Failure to comply with any section of this NOA shall be cause for termination and removal of NOA.

ADVERTISEMENT: The NOA number preceded by the words Miami-Dade County, Florida, and followed by the expiration date may be displayed in advertising literature. If any portion of the NOA is displayed, then it shall be done in its entirety.

INSPECTION: A copy of this entire NOA shall be provided to the user by the manufacturer or its distributors and shall be available for inspection at the job site at the request of the Building Official.

This NOA consists of this page 1, evidence submitted page E-1 as well as approval document mentioned above. The submitted documentation was reviewed by **Helmy A. Makar, P.E., M.S.**



Helmy A. Makar
10/04/2012

NOA No. 12-0605.06
Expiration Date: 10/04/2017
Approval Date: 10/04/2012
Page 1

Scott's Hurricane Shutters, Inc.

NOTICE OF ACCEPTANCE: EVIDENCE SUBMITTED

A. DRAWINGS

1. *Drawing No. AD12-43, titled "GSS-1 Genesis Shutter System ", sheets 1 through 15 of 15, prepared by MCY Engineering, Inc., dated May 11, 2012, signed and sealed by Yiping Wang, P.E., on May 11, 2012.*

B. TESTS

1. *See Association's generic approval under 11-1006.*

C. CALCULATIONS

1. *See Association's generic approval under 11-1006.*

D. QUALITY ASSURANCE


1. *By Miami-Dade County Department of Regulatory and Economic Resources.*

E. MATERIAL CERTIFICATIONS

1. *See Association's generic approval under 11-1006.*

F. STATEMENTS

1. *Release letter issued by Genesis Shutter Group, dated May 11, 2012, certifying this product to meet the criteria of product tested and approved, and allowing Scott's Hurricane Shutters, Inc. to use the test results approved under Miami Dade County Approval No. 11-1006, signed by Mr. Noel Fonseca.*
2. *Acknowledgment letter by Scott's Hurricane Shutters, Inc., dated May 11, 2012, signed by Delvin Scott.*
3. *Letter by MCY Engineering, Inc., dated May 11, 2012, signed and sealed by Ms. Yiping Wang, P.E., certifying that the drawing (No. AD12-43) prepared for Scott's Hurricane Shutters, Inc. is engineering wise identical to Genesis Shutter Group generic drawing (No. AD11-02).*

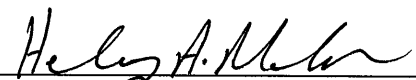

Helmy A. Makar, P.E., M.S.
Product Control Unit Supervisor
NOA No. 12-0605.06
Expiration Date: 10/04/2017
Approval Date: 10/04/2012

GENERAL NOTES:

1. THIS PRODUCT HAS BEEN DESIGNED AND TESTED TO COMPLY WITH THE REQUIREMENTS OF THE FLORIDA BUILDING CODE 2010 EDITION INCLUDING HIGH VELOCITY HURRICANE ZONE (HVHZ).
2. ALL ALUMINUM EXTRUSIONS SHALL BE 6063-T6 ALLOY WITH MINIMUM YIELD STRENGTH OF $F_y=31.0$ KSI UNLESS IT IS SPECIFIED.
3. ANCHORS SHALL BE AS LISTED, SPACED AS SHOWN ON DETAILS. ANCHORS EMBEDMENT TO BASE MATERIAL SHALL BE BEYOND WALL DRESSING OR STUCCO.
4. ANCHORING OR LOADING CONDITIONS NOT SHOWN IN THESE DETAILS ARE NOT PART OF THIS APPROVAL.
5. WOOD BUCKS BY OTHERS MUST BE SOUTHERN PINE, $G = 0.55$ AND MUST BE ANCHORED PROPERLY TO TRANSFER LOADS TO THE STRUCTURE.
6. ALL ALUMINUM BLIND RIVETS TO BE 5052 ALUMINUM ALLOY WITH ALUMINUM MANDREL.
7. BOLTS TO BE GALVANIZED OR STAINLESS STEEL WITH 36 ksi MINIMUM YIELD STRENGTH.
8. IT SHALL BE THE RESPONSIBILITY OF THE CONTRACTOR TO VERIFY THE SOUNDNESS OF THE STRUCTURE WHERE SHUTTER IS TO BE ATTACHED TO INSURE PROPER ANCHORAGE. THIS SHUTTER SHALL ONLY BE ATTACHED TO CONCRETE, BLOCK OR WOOD FRAME BUILDINGS.
9. A PERMANENT SHUTTER MANUFACTURER'S LABEL SHOULD BE PLACED ON THE EXPOSED SURFACE OF THE CENTERMATE BLADE (COMPONENT 10) UNDER LOCK. ONE LABEL SHALL BE PLACED FOR EVERY OPENING. LABEL SHALL READ AS FOLLOWS:
- SCOTT'S HURRICANE SHUTTERS, INC.
13791 NW 19 AVE. BAY 12
OPA LOCKA, FL 33054
MIAMI-DADE COUNTY PRODUCT CONTROL APPROVED.
NOA # 11-1006 PER TAS-201, TAS-202, AND TAS-203.
10. (a) THIS PRODUCT APPROVAL DOCUMENT (P.A.D.) PREPARED BY THIS ENGINEER IS GENERIC.
- (b) CONTRACTOR TO BE RESPONSIBLE FOR THE SELECTION, PURCHASE AND INSTALLATION INCLUDING LIFE SAFETY OF THIS PRODUCT BASED ON THIS PRODUCT APPROVAL PROVIDED HE/SHE DOES NOT DEVIATE FROM THE CONDITIONS DETAILED ON THIS DOCUMENT. CONSTRUCTION SAFETY AT SITE IS THE CONTRACTOR'S RESPONSIBILITY.
- (c) THIS PRODUCT APPROVAL DOCUMENT WILL BE CONSIDERED INVALID IF MODIFIED.
- (d) SITE SPECIFIC PROJECTS SHALL BE PREPARED BY A FLORIDA REGISTERED ENGINEER OR ARCHITECT WHICH WILL BECOME THE ENGINEER OF RECORD (E.O.R.) FOR THE PROJECT AND WHO WILL BE RESPONSIBLE FOR THE PROPER USE OF THE P.A.D. ENGINEER OF RECORD, ACTING AS DELEGATED ENGINEER TO THE P.A.D. ENGINEER, SHALL SUBMIT TO THIS LATTER THE SITE SPECIFIC DRAWINGS FOR REVIEW.
- (e) THIS P.A.D. SHALL BEAR THE DATE AND ORIGINAL SEAL AND SIGNATURE OF THE PROFESSIONAL ENGINEER THAT PREPARED IT.

NOTES:


WHEN EDGE DISTANCE EQUAL OR GREATER THAN 2" AND LESS THAN MIN. EDGE DISTANCE SPECIFIED ABOVE, THE ANCHOR SPACE IN ANCHOR CHARTS ON THE DRAWINGS MUST MULTIPLY BY FOLLOWING REDUCTION FACTOR:

- ANCHOR TYPE A, & A1: REDUCTION FACTOR = 0.80
ANCHOR TYPE B & B1: REDUCTION FACTOR = 0.67
ANCHOR TYPE C & C1: REDUCTION FACTOR = 0.80
ANCHOR TYPE E: REDUCTION FACTOR = 0.80
ANCHOR TYPE F: REDUCTION FACTOR = 0.67

PLEASE NOTE THIS INSTALLATION ARE ONLY VALID FOR THE RESULTING ANCHOR SPACE EQUAL OR GREATER THAN 3".
REDUCTION FACTOR MULTIPLY DESIGN LOAD ON SHEET 5 THRU SHEET 15, HAS TO BE GREATER THAN PROJECT DESIGN LOAD.

TYPICAL ANCHORS: (SEE CHARTS FOR ANCHOR SPACING)

- TYPE A. 1/4" DIA. TAPCON BY ITW BUILDEX ($F_u = 120$ KSI, $F_y = 92$ KSI)
INTO CONCRETE $f_c'=3000$ PSI
1-3/4" MIN. EMBED
2-1/2" MIN. EDGE DISTANCE
- TYPE A1. INTO CONCRETE BLOCK
1-1/4" MIN. EMBED
2-1/2" MIN. EDGE DISTANCE
- TYPE B. 1/4"-20 CALK-IN BY 'POWERS' FASTENERS
INTO CONCRETE $f_c'=3000$ PSI
7/8" MIN. EMBED
3" MIN. EDGE DISTANCE
- TYPE B1. INTO CONCRETE BLOCK
7/8" MIN. EMBED
3" MIN. EDGE DISTANCE
- TYPE C. 1/4" CRETE-FLEX SS4 MASONRY ANCHOR BY "ELCO"
INTO CONCRETE $f_c'=3000$ PSI
1 3/4" MIN. EMBED
2 1/2" MIN. EDGE DISTANCE
- TYPE C1. INTO CONCRETE BLOCK
1 1/4" MIN. EMBED
2 1/2" MIN. EDGE DISTANCE
- TYPE D. 1/4" DIA. ULTRACON BY ELCO ($F_u = 177$ KSI, $F_y = 155$ KSI)
INTO CONCRETE $f_c'=3000$ PSI
1-3/4" MIN. EMBED
2-1/2" MIN. EDGE DISTANCE
- TYPE D1. INTO CONCRETE BLOCK
1-1/4" MIN. EMBED
2-1/2" MIN. EDGE DISTANCE
- TYPE E. 1/4" DIA. TAPPER+ BY "POWERS"
INTO CONCRETE $f_c' = 3000$ PSI
1-3/4" MIN. EMBED
2-1/2" MIN. EDGE DISTANCE
- TYPE E1. INTO CONCRETE BLOCK
1-1/4" MIN. EMBED
2" MIN. EDGE DISTANCE
- TYPE F. 1/4" - 20 "ALL POINTS" SOLID - SET ANCHORS
INTO CONCRETE $f_c' = 3000$ PSI
7/8" MIN. EMBED
3" MIN. EDGE DISTANCE
- TYPE F1. INTO CONCRETE BLOCK
7/8" MIN. EMBED
3" MIN. EDGE DISTANCE
- TYPE G 1/4" DIA. LAG SCREWS ($F_y = 60$ KSI)
INTO WOOD STRUCTURAL
1-1/2" MIN. THREADED EMBED
1-1/2" MIN. EDGE DISTANCE
- TYPE H. 5/16" DIA. ULTRACON BY ELCO ($F_u = 177$ KSI, $F_y = 155$ KSI)
INTO WOOD STRUCTURE
1-1/2" MIN. EMBED
1-5/8" MIN. EDGE DISTANCE

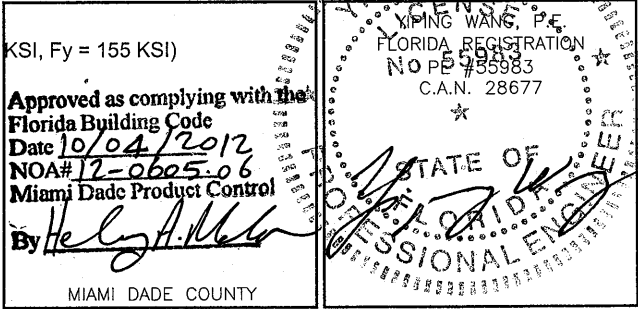


REVISIONS	DESCRIPTION
NO	DATE

MCY ENGINEERING, INC.
GLAZING CONSULTANTS
8501 SW 124 AVE. STE. 205A
MIAMI, FL 33183
P: 305.271.0117
F: 786.573.5063
www.MCYEngineering.com
MCY.Engineering@Att.net

GSS - 1 GENESIS SHUTTER SYSTEM
SCOTT'S HURRICANE SHUTTERS, INC.
13791 NW 19 AVE. BAY 12
OPA LOCKA, FL 33054
P: (305) 953 - 0609 F: (305) 953 - 0603

DATE	05-11-12
SCALE	AS NOTED
DRAWN	M.M
PROJECT	MCY 12-100
DRAWING NO.	AD12-43
1 OF 15	

MAY 11 2012

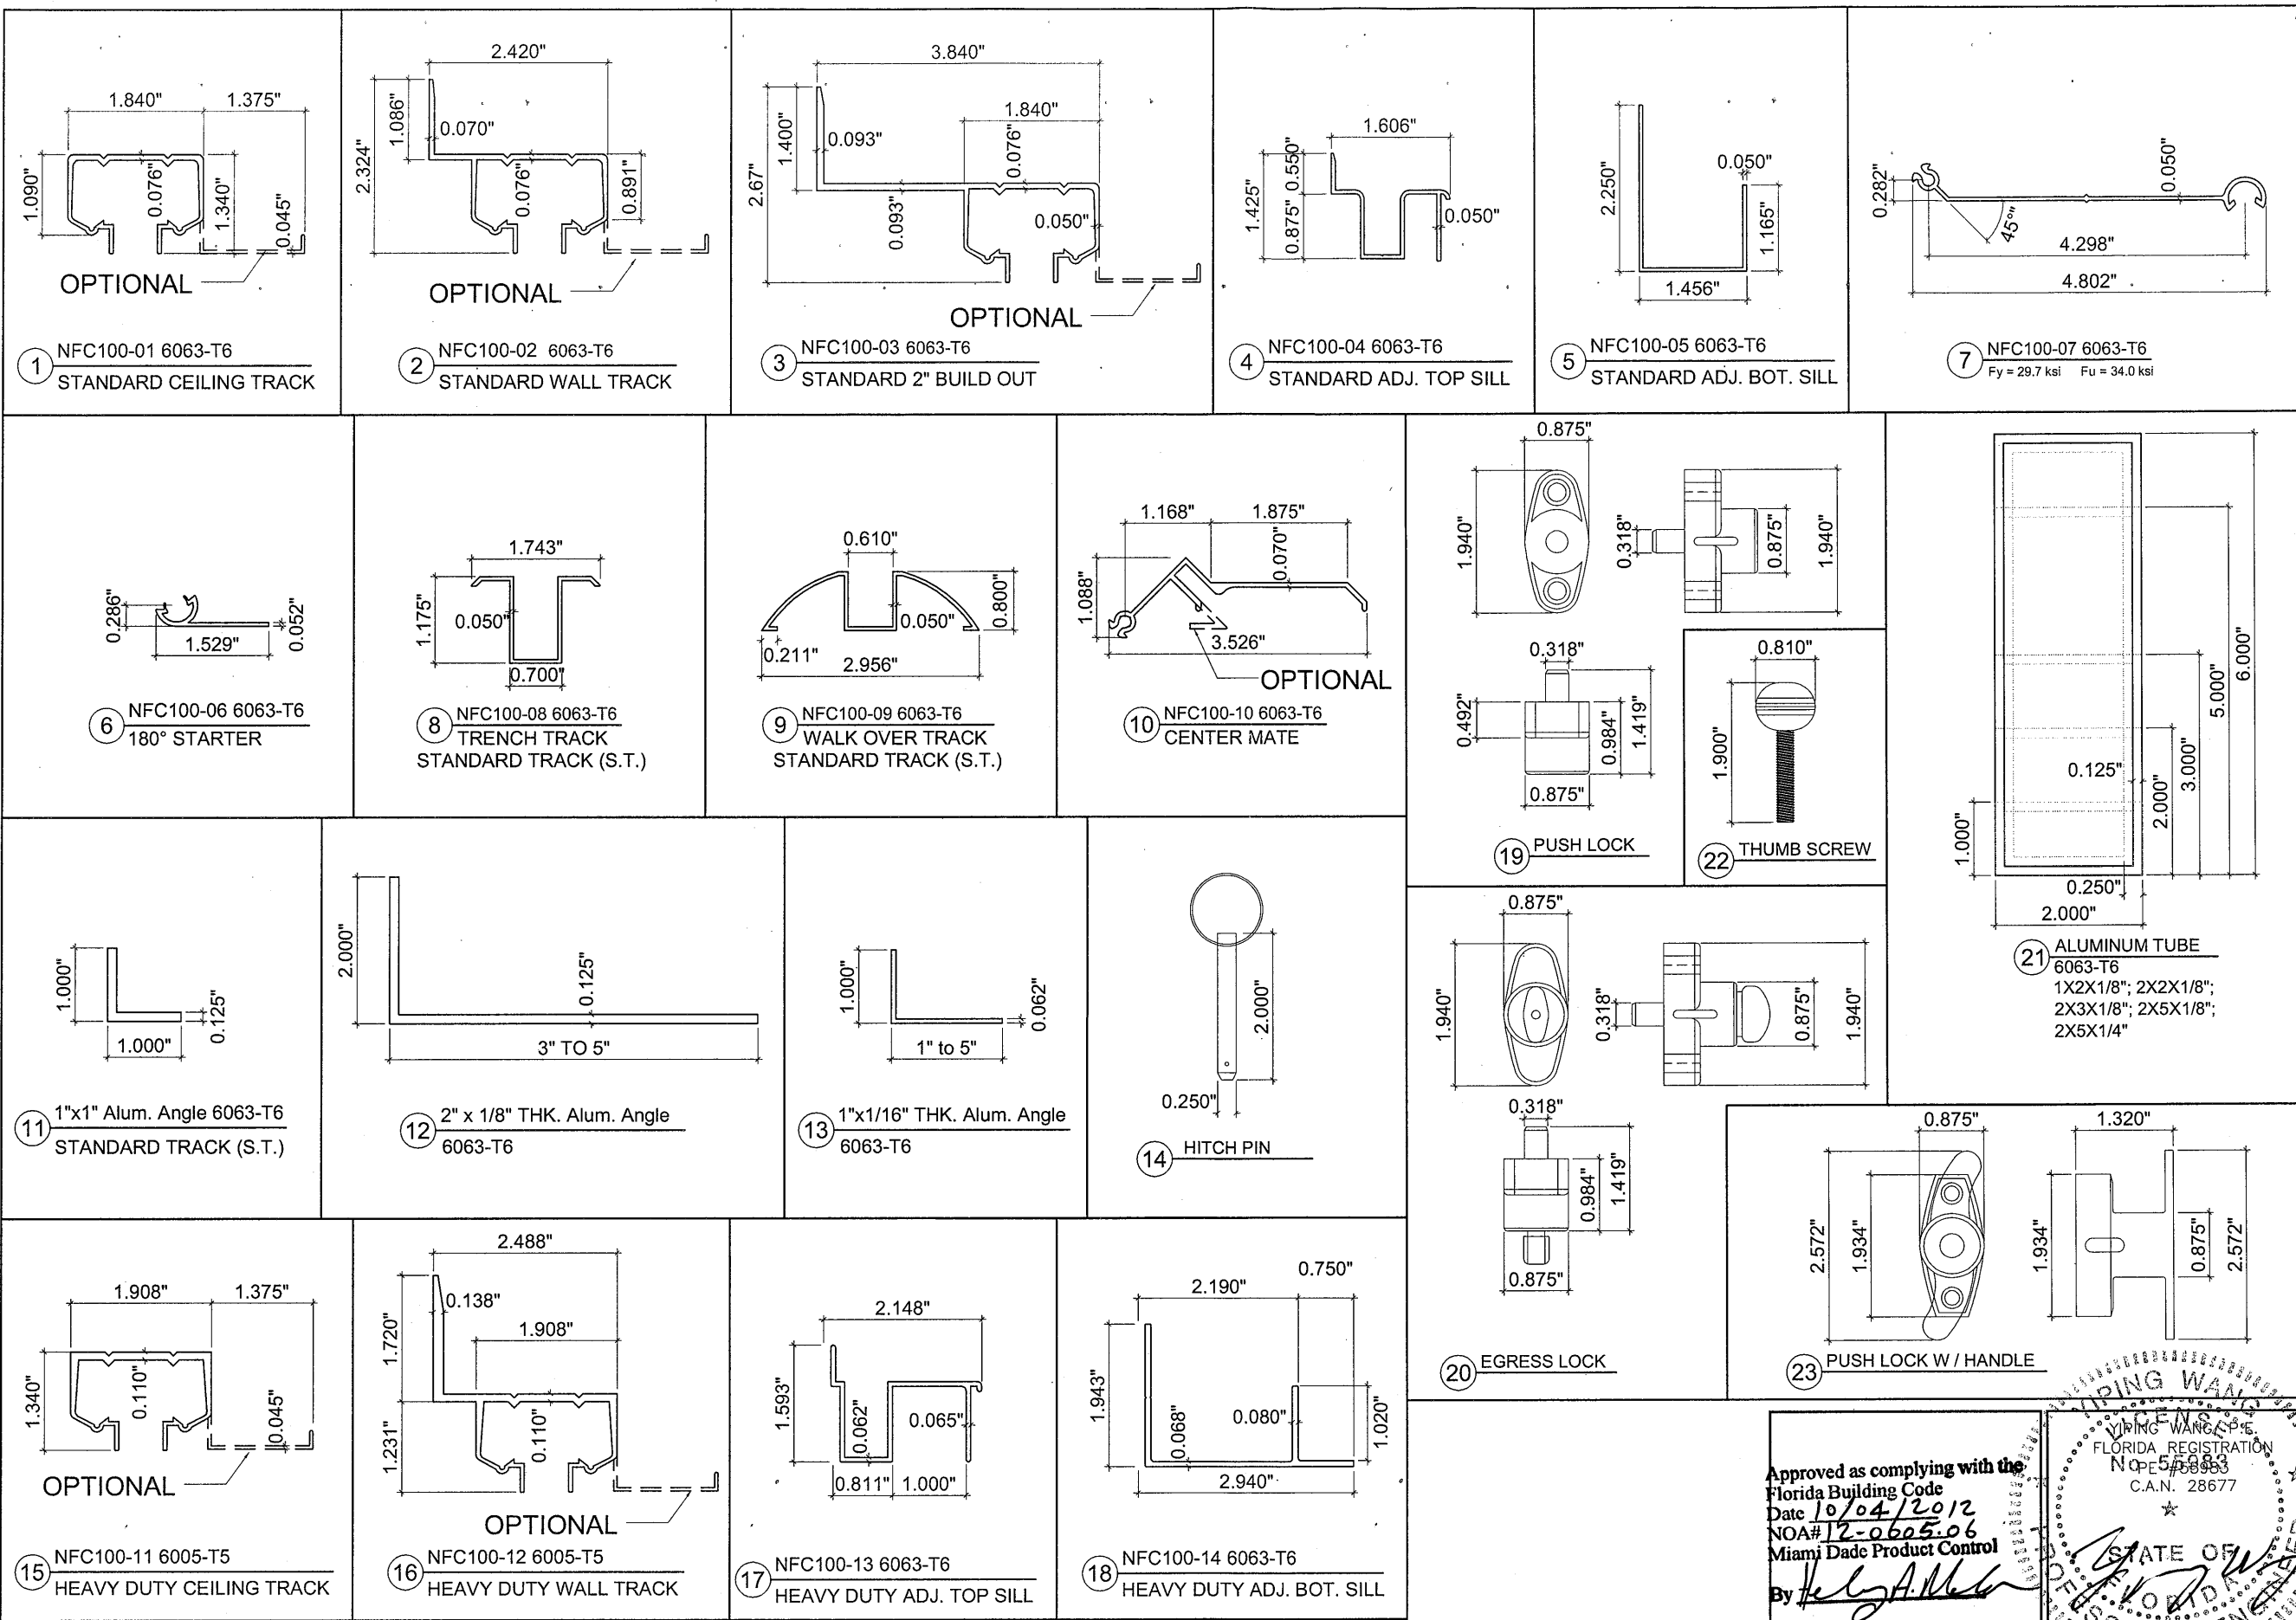

REVISIONS	DESCRIPTION
NO DATE	

MCY

MCY ENGINEERING, INC.
GLAZING CONSULTANTS

8501 SW 124 AVE. STE. 205A
MIAMI, FL 33183

P: 305.271.0117
F: 786.573.5063

www.MCYEngineering.com
MCY.Engineering@Att.net

GSS - 1 GENESIS SHUTTER SYSTEM

SCOTT'S HURRICANE SHUTTERS, INC.

13791 NW 19 AVE. BAY 12
OPA LOCKA, FL 33054

P: (305) 953 - 0609 F: (305) 953 - 0603

DATE	05-11-12
SCALE	AS NOTED
DRAWN	M.M
PROJECT	MCY 12-100
DRAWING NO.	AD12-43
	2 OF 15

Approved as complying with the
Florida Building Code
Date 10/04/2012
NOA# 12-0605-06
Miami Dade Product Control

By *[Signature]*


MIAMI DADE COUNTY

FLORIDA REGISTRATION
NO. 55893
C.A.N. 28677

STATE OF FLORIDA
PROFESSIONAL ENGINEER

MAY 11 2012

MAX. SHUTTER SPAN - "L"				
MAX. DESIGN LOAD	WITH STANDARD TRACK		WITH HEAVY DUTY TRACK	
	DUE TO POSITIVE LOAD	DUE TO NEGATIVE LOAD	DUE TO POSITIVE LOAD	DUE TO NEGATIVE LOAD
(PSF)	(INCH)	(INCH)	(INCH)	(INCH)
40	123"	123"	143"	141"
45	123"	123"	139"	137"
50	120"	120"	135"	133"
55	114"	114"	132"	130"
60	109"	109"	129"	128"
65	105"	105"	129"	124"
70	101"	101"	124"	119"
75	98"	98"	119"	115"
80	94"	94"	115"	111"
85	92"	92"	111"	108"
90	89"	89"	108"	105"
95	87"	86"	105"	102"
100	84"	81"	102"	100"
105	82"	77"	100"	97"
110	81"	74"	95"	95"
115	79"	71"	93"	91"
120	77"	68"	91"	87"
125	75"	65"	89"	84"
130	74"	63"	87"	81"
135	72"	60"	85"	78"
140	69"	58"	82"	75"
145	67"	56"	79"	72"
150	65"	54"	76"	70"
155	--	--	74"	68"
160	--	--	71"	66"
165	--	--	69"	64"
170	--	--	67"	62"
175	--	--	65"	60"
180	--	--	59"	58"
185	--	--	--	57"
190	--	--	--	55"
195	--	--	--	54"
200	--	--	--	52"

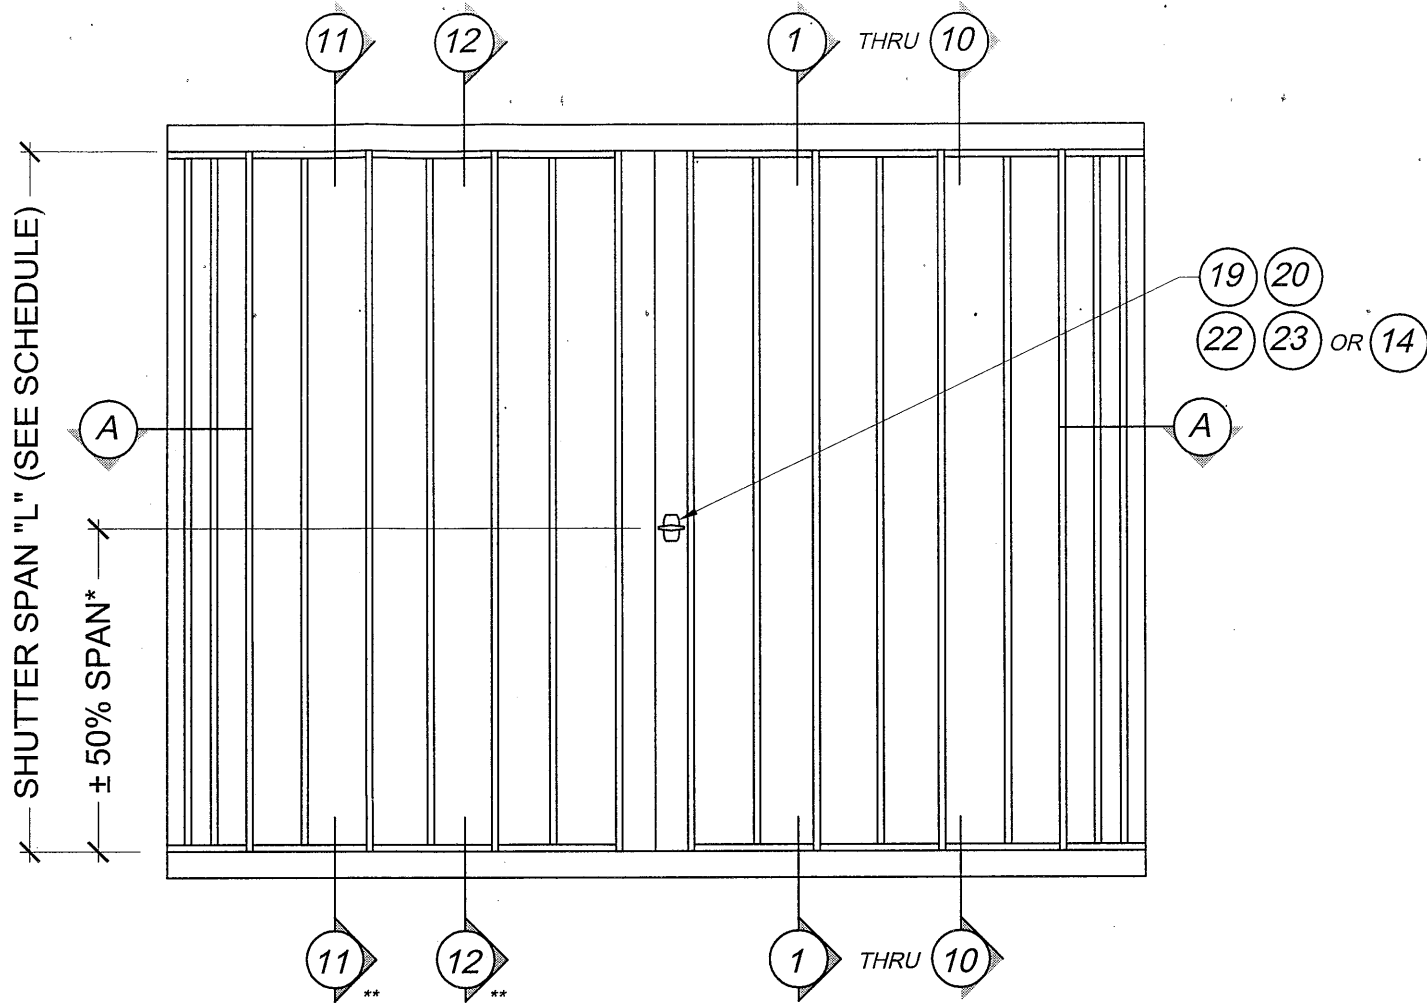


TYPICAL ELEVATION

* SEE NOTES
** FOR HEAVY DUTY ONLY

NOTES:

- 1) LOCK SHALL BE LOCATED WITHIN 18" OF MID-SPAN;
2) FOR SHUTTER SPAN ≥ 12 FT USE (2) LOCKS AT 1/3 SPAN;
3) LOCK (22) AND (14) USED FOR STANDARD TRACK ONLY.

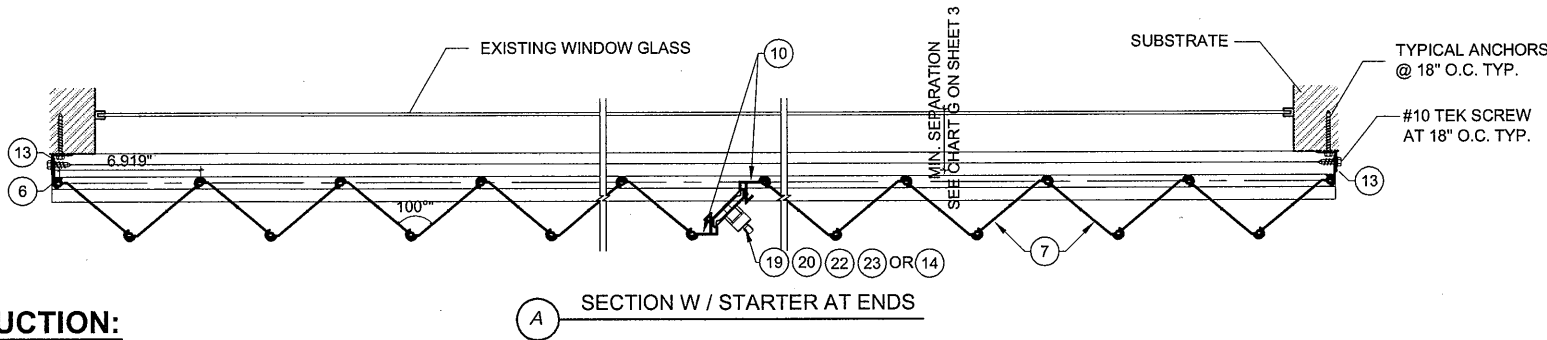


INSTRUCTION:

STEP 1 DETERMINE DESIGN WIND LOAD REQUIREMENT BASED ON APPLICABLE ASCE 7 STANDARD.

STEP 2 CHECK SHUTTER CAPACITY FOR A GIVEN SHUTTER SPAN USING CHARTS ON SHEET 3. MAX. DESIGN LOAD FROM CHART HAS TO BE EQUAL OR GREATER THAN DESIGN WIND LOAD FROM STEP 1.

STEP 3 USING CHARTS ON SHEET 4 THRU SHEET 15 SELECT ANCHOR TYPE AND SPACING BASED ON DESIGN LOAD AND SHUTTER SPAN FOR THE ANCHOR DETAIL USED.

Approved as complying with the
Florida Building Code
Date 10/04/2012
NOA# 12-0605.06
Miami Dade Product Control
By [Signature]
MIAMI DADE COUNTY

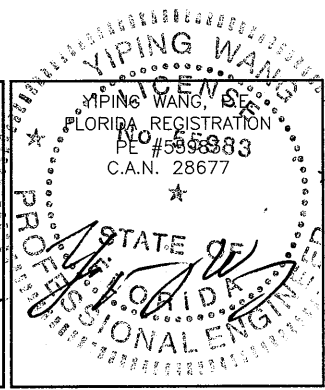

REVISIONS	NO DATE	DESCRIPTION


MCY ENGINEERING, INC.
GLAZING CONSULTANTS
8501 SW 124 AVE. STE. 205A
MIAMI, FL 33183
P: 305.271.0117
F: 786.573.5063
www.MCYEngineering.com
MCY.Engineering@Att.net

GSS - 1 GENESIS SHUTTER SYSTEM
SCOTT'S HURRICANE SHUTTERS, INC.
13791 NW 19 AVE. BAY 12
OPA LOCKA, FL 33054
P: (305) 953-0609 F: (305) 953-0603

DATE	05-11-12
SCALE	AS NOTED
DRAWN	M.M
PROJECT	MCY 12-100

DRAWING NO.
AD12-43

3 OF 15

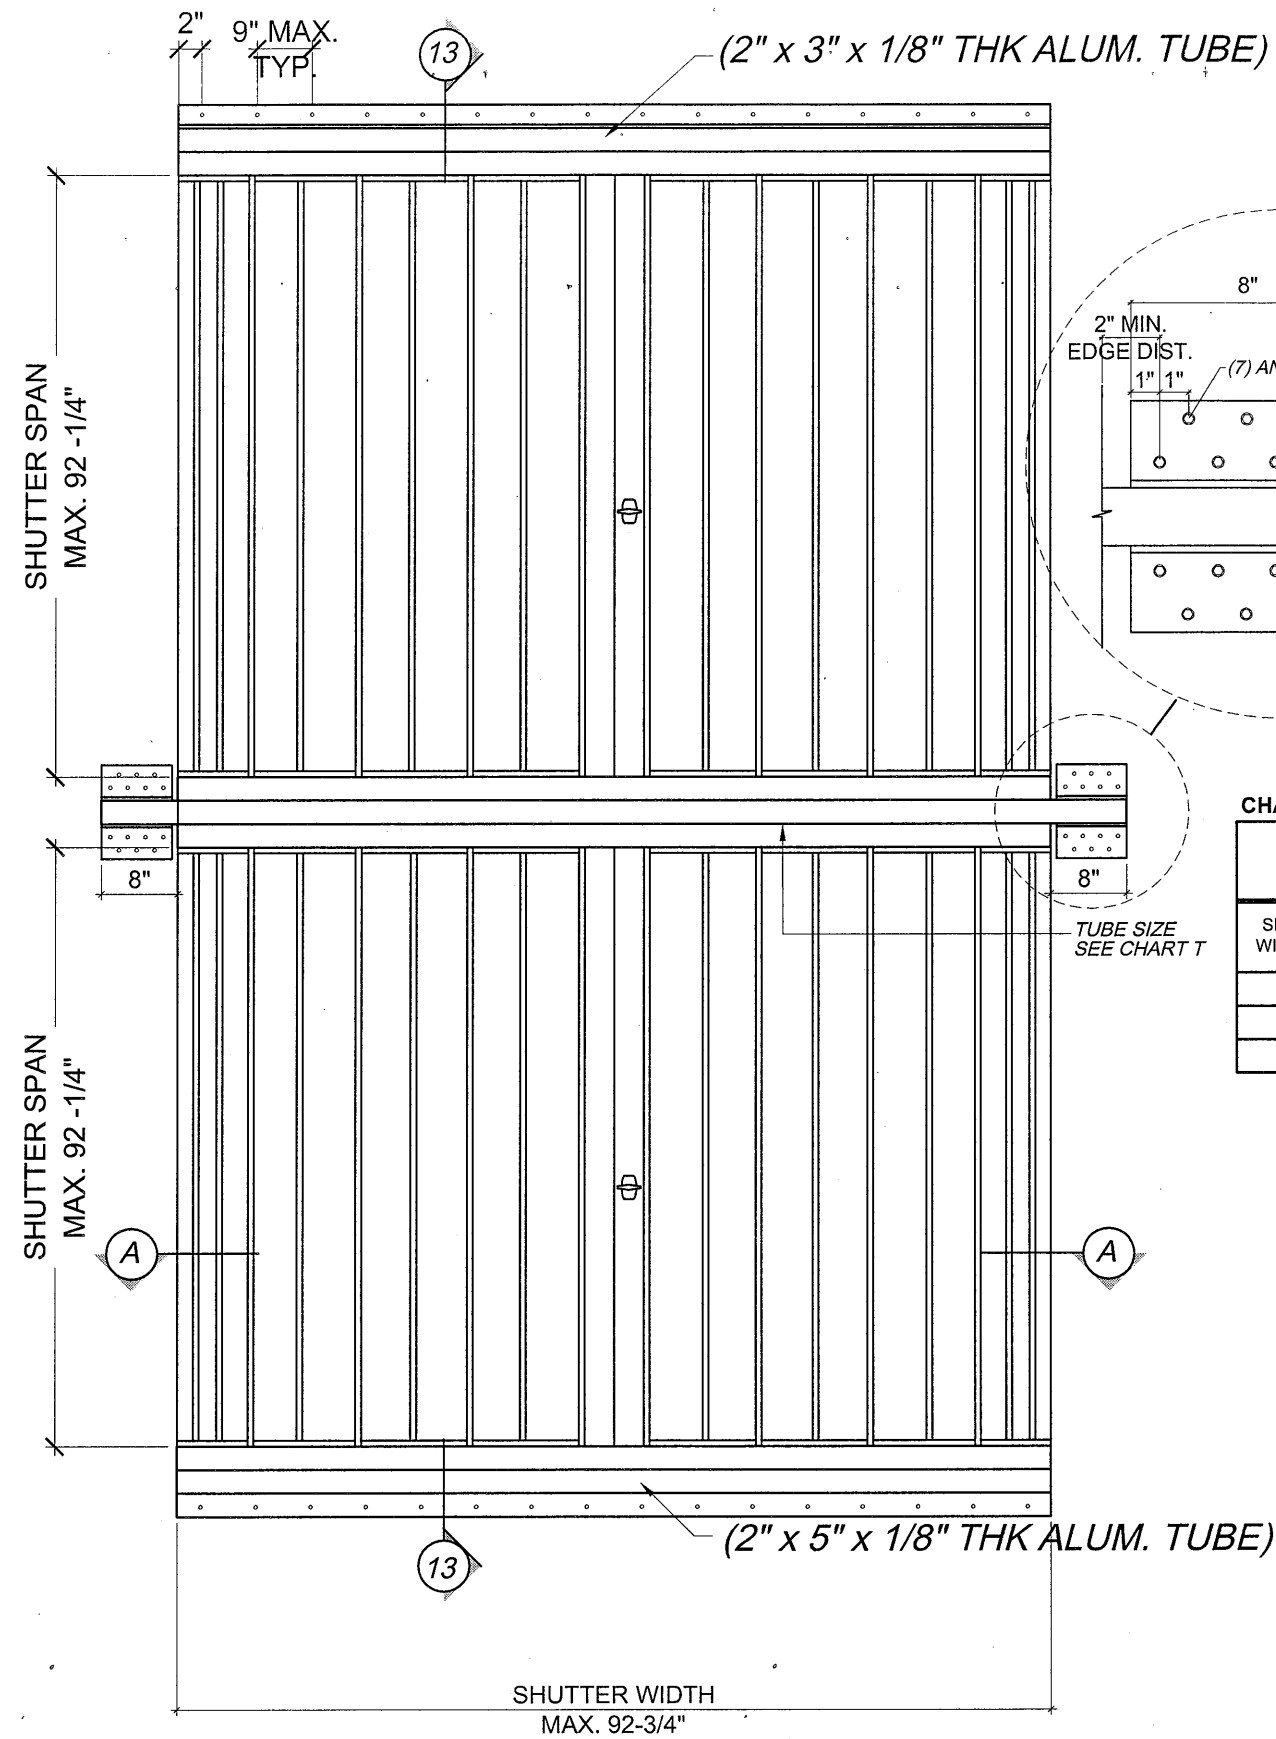

ELEVATION OPTION 1
HEAVY DUTY TRACK ONLY



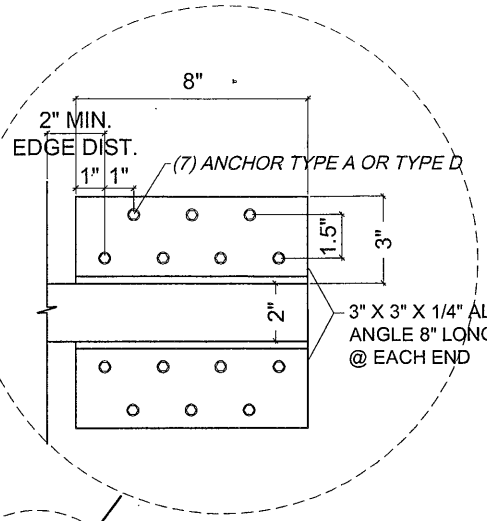


CHART T

DESIGN LOAD FOR INTERMEDIATE ALUMINUM TUBE			
SHUTTER WIDTH (IN.)	TUBE 2" x 5" x 1/8"	TUBE 2" x 6" x 1/8"	TYPE 2" x 5" x 1/4"
92.75	--	55 PSF	70 PSF
84	52 PSF	70 PSF	70 PSF
77	60 PSF	70 PSF	70 PSF

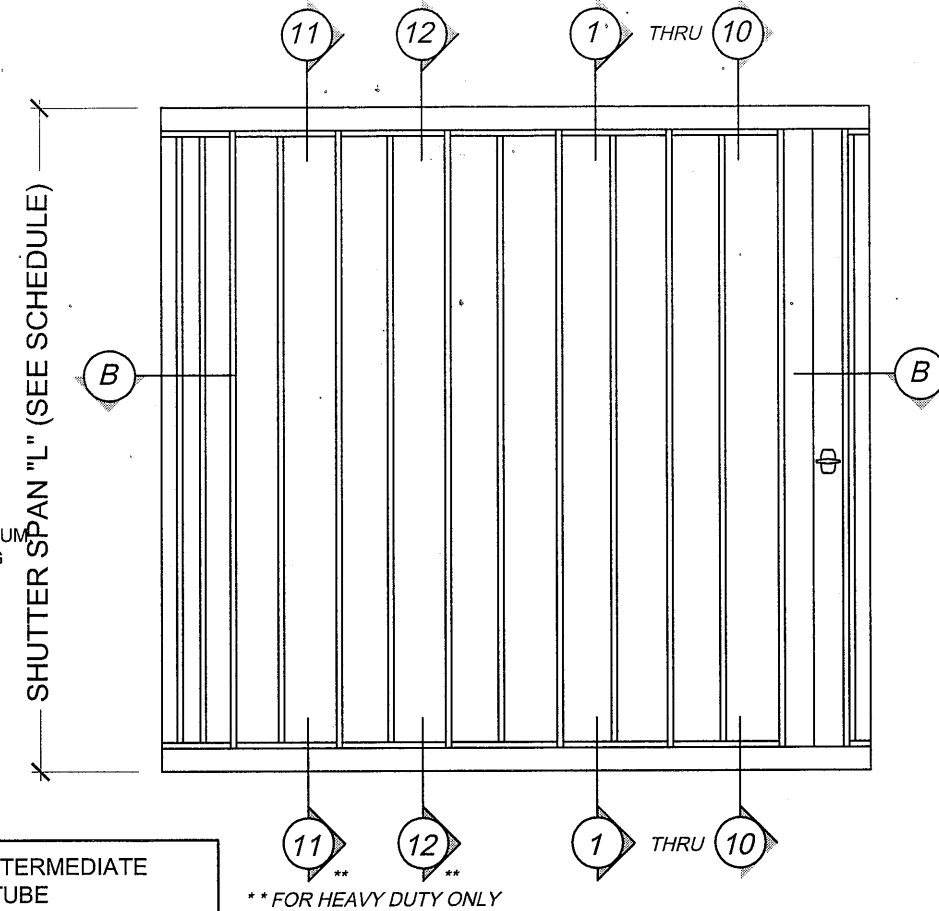

ELEVATION OPTION 2

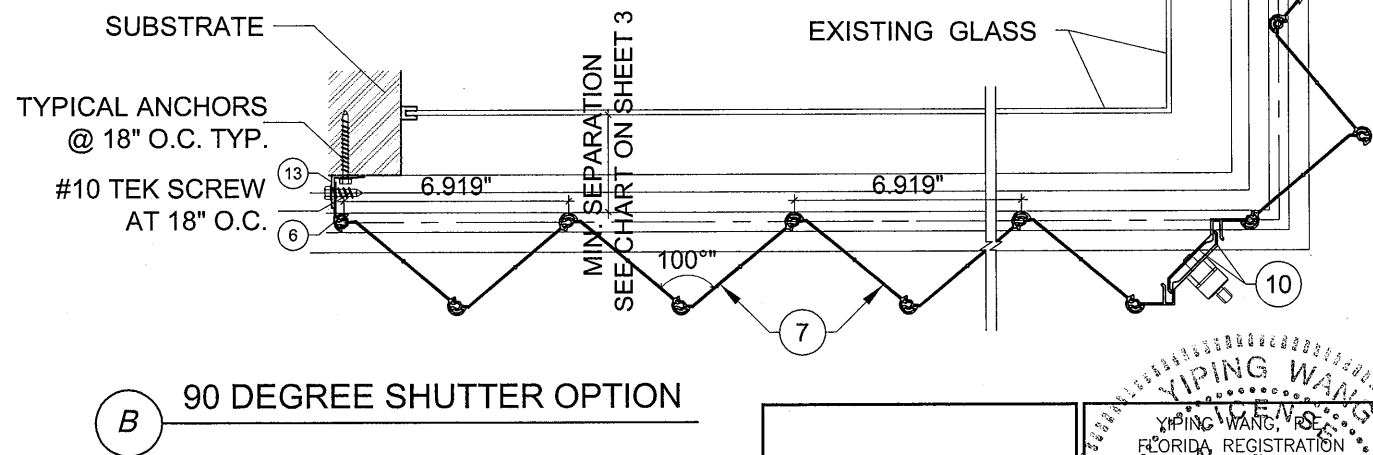


Approved as complying with the
Florida Building Code
Date 10/04/2012
NOA# 12-0605.06
Miami Dade Product Control
By *Healy A. M...*
MIAMI DADE COUNTY

YIPING WANG
FLORIDA REGISTRATION
PE #5598983
C.A.N. 28677
STATE OF FLORIDA
PROFESSIONAL ENGINEER
MAY 11 2012

MCY ENGINEERING, INC. GLAZING CONSULTANTS 8501 SW 124 AVE. STE. 205A MIAMI, FL 33183 P: 305.271.0117 F: 786.573.5063 www.MCYEngineering.com MCY.Engineering@Att.net	
GSS - 1 GENESIS SHUTTER SYSTEM SCOTT'S HURRICANE SHUTTERS, INC. 13791 NW 19 AVE. BAY 12 OPA LOCKA, FL 33054 P: (305) 953 - 0609 F: (305) 953 - 0603	
REVISIONS NO. DATE DESCRIPTION	DATE 05-11-12 SCALE AS NOTED DRAWN M.M. PROJECT MCY 12-100 DRAWING NO. AD12-43 4 OF 15

DESIGN LOAD VS SPAN AND ANCHOR SPACING CHART							DESIGN LOAD VS SPAN AND ANCHOR SPACING CHART						
MAX. DESIGN LOAD	SHUTTER SPAN	SECTION 1 (TOP)					MAX. DESIGN LOAD	SHUTTER SPAN	SECTION 1 (BOTTOM)				
		CONCRETE	CONCRETE	WOOD STRUCTURE	CONCRETE BLOCK	CONCRETE BLOCK			CONCRETE	WOOD STRUCTURE	CONCRETE	CONCRETE BLOCK	CONCRETE BLOCK
		ANCHOR SPACING (in.)	ANCHOR SPACING (in.)	ANCHOR SPACING (in.)	ANCHOR SPACING (in.)	ANCHOR SPACING (in.)			ANCHOR SPACING (in.)	ANCHOR SPACING (in.)	ANCHOR SPACING (in.)	ANCHOR SPACING (in.)	ANCHOR SPACING (in.)
(PSF)	(INCH)	TYPE A/B/C/F	TYPE E	TYPE H/G	TYPE A1/B1/D1/E1	TYPE C1/F1	(PSF)	(INCH)	TYPE A/B/C/F	TYPE H/G	TYPE E	TYPE A1/B1/D1/E1	TYPE C1/F1
40	60"	12.0	12.0	12.0	6.7	11.7	40	60"	12.0	12.0	12.0	5.5	9.5
	78"	12.0	11.5	12.0	5.2	9.0		78"	12.0	12.0	9.3	4.2	7.3
	96"	12.0	9.3	12.0	4.2	7.3		96"	10.3	12.0	7.6	3.4	5.9
	114"	10.7	7.9	12.0	3.5	6.2		114"	8.6	10.3	6.4	-	5.0
	120"	10.1	7.5	12.0	3.4	5.9		120"	8.2	9.7	6.1	-	4.7
	132"	9.2	6.8	10.9	3.1	5.3		132"	7.5	8.9	5.5	-	4.3
	141"	8.6	6.4	10.2	-	5.0		141"	7.0	8.3	5.2	-	4.0
50	60"	12.0	11.9	12.0	5.4	9.4	50	60"	12.0	12.0	9.7	4.4	7.6
	78"	12.0	9.2	12.0	4.1	7.2		78"	10.1	12.0	7.5	3.4	5.8
	96"	10.1	7.5	12.0	3.4	5.9		96"	8.2	9.7	6.1	-	4.7
	114"	8.5	6.3	10.1	-	4.9		114"	6.9	8.2	5.1	-	4.0
	120"	8.1	6.0	9.6	-	4.7		120"	6.6	7.8	4.8	-	3.8
	132"	7.4	5.4	8.7	-	4.3		132"	6.0	7.1	4.4	-	3.5
60	60"	12.0	10.0	12.0	4.5	7.8	60	60"	10.9	12.0	8.1	3.6	6.3
	78"	10.4	7.7	12.0	3.5	6.0		78"	8.4	10.0	6.2	-	4.9
	96"	8.4	6.2	10.0	-	4.9		96"	6.8	8.1	5.0	-	4.0
	114"	7.1	5.2	8.4	-	4.1		114"	5.8	6.8	4.3	-	3.3
	126"	6.4	4.7	7.6	-	3.7		126"	5.2	6.2	3.8	-	3.0
70	60"	11.6	8.5	12.0	3.8	6.7	70	60"	9.4	11.1	6.9	3.1	5.4
	78"	8.9	6.6	10.6	-	5.1		78"	7.2	8.6	5.3	-	4.2
	96"	7.2	5.3	8.6	-	4.2		96"	5.9	7.0	4.3	-	3.4
	114"	6.1	4.5	7.2	-	3.5		114"	4.9	5.9	3.6	-	-
	118"	5.8	4.3	6.9	-	3.4		118"	4.7	5.6	3.5	-	-
80	60"	10.1	7.5	12.0	3.4	5.9	80	60"	8.2	9.7	6.1	-	4.7
	78"	7.8	5.7	9.2	-	4.5		78"	6.3	7.5	4.7	-	3.7
	96"	6.3	4.7	7.5	-	3.7		96"	5.1	6.1	3.8	-	-
	111"	5.5	4.0	6.5	-	3.2		111"	4.4	5.3	3.3	-	-
90	60"	9.0	6.6	10.7	3.0	5.2	90	60"	7.3	8.7	5.4	-	4.2
	78"	6.9	5.1	8.2	-	4.0		78"	5.6	6.7	4.1	-	3.2
	96"	5.6	4.1	6.7	-	3.3		96"	4.6	5.4	3.4	-	-
	105"	5.1	3.8	6.1	-	-		105"	4.2	4.9	3.1	-	-
100	60"	8.1	6.0	9.6	-	4.7	100	60"	6.6	7.8	4.8	-	3.8
	78"	6.2	4.6	7.4	-	3.6		78"	5.1	6.0	3.7	-	-
	96"	5.1	3.7	6.0	-	-		96"	4.1	4.9	3.0	-	-
	99"	4.9	3.6	5.8	-	-		99"	4.0	4.7	-	-	-
120	48"	8.4	6.2	10.0	-	4.9	120	48"	6.8	8.1	5.0	-	4.0
	60"	6.7	5.0	8.0	-	3.9		60"	5.5	6.5	4.0	-	3.2
	78"	5.2	3.8	6.2	-	3.0		78"	4.2	5.0	3.1	-	-
	91"	4.4	3.3	5.3	-	-		91"	3.6	4.3	-	-	-
140	48"	7.2	5.3	8.6	-	4.2	140	48"	5.9	7.0	4.3	-	3.4
	60"	5.8	4.3	6.9	-	3.3		60"	4.7	5.6	3.5	-	-
	78"	4.4	3.3	5.3	-	-		78"	3.6	4.3	-	-	-
	81"	4.3	3.2	5.1	-	-		81"	3.5	4.1	-	-	-
150	48"	6.3	4.7	7.5	-	3.7	150	48"	5.1	6.1	3.8	-	-
	60"	5.1	3.7	6.0	-	-		60"	4.1	4.9	3.0	-	-
	70"	4.3	3.2	5.1	-	-		70"	3.5	4.1	-	-	-

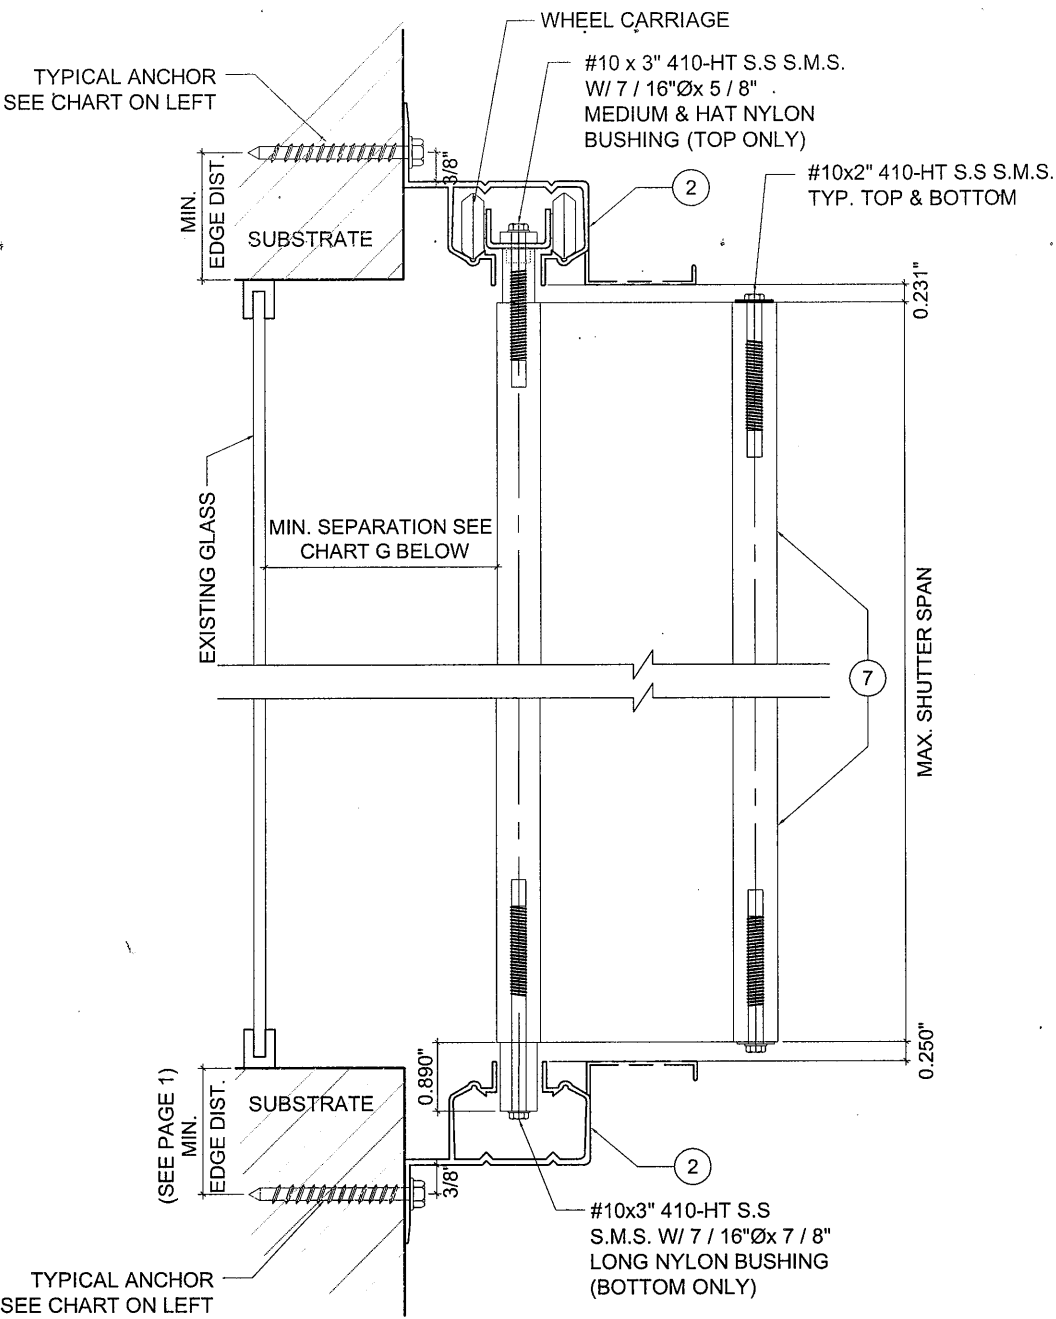

1 WALL MOUNTING INSTALLATION
STANDARD TRACK

CHART G

GLASS SEPARATION CHART FOR STANDARD & HEAVY DUTY	
SHUTTER SPAN	SEPARATION
SPAN ≤ 60"	2 - 1/2"
60" < SPAN ≤ 90"	3 - 1/4"
90" < SPAN ≤ 120"	4 - 1/4"
120" < SPAN	4 - 3/4"

Approved as complying with the
Florida Building Code
Date 10/04/2012
NOA# 12-0605-06
Miami Dade Product Control
By *Healy A. M...*

YIPING WANG
FLORIDA REGISTRATION
No. 559883
C.A.N. 28677

STATE OF FLORIDA
PROFESSIONAL ENGINEER

MIAMI DADE COUNTY


DATE	05-11-12
SCALE	AS NOTED
DRAWN	M.M.
PROJECT	MCY 12-100
DRAWING NO.	AD12-43
	5 OF 15

REVISIONS	DESCRIPTION
NO	DATE

MCY
MCY ENGINEERING, INC.
GLAZING CONSULTANTS
8501 SW 124 AVE. STE. 205A
MIAMI, FL 33183
P: 305.271.0117
F: 786.573.5063
www.MCYEngineering.com
MCY.Engineering@Att.net

GSS - 1 GENESIS SHUTTER SYSTEM
SCOTT'S HURRICANE SHUTTERS, INC.
13791 NW 19 AVE. BAY 12
OPA LOCKA, FL 33054
P: (305) 953 - 0609 F: (305) 953 - 0603

DESIGN LOAD VS SPAN AND ANCHOR SPACING CHART							DESIGN LOAD VS SPAN AND ANCHOR SPACING CHART						
MAX. DESIGN LOAD	SHUTTER SPAN	SECTION 2 & 9 (TOP)					MAX. DESIGN LOAD	SHUTTER SPAN	SECTION 2 (BOTTOM)				
		CONCRETE	CONCRETE	WOOD STRUCTURE	CONCRETE BLOCK	CONCRETE BLOCK			CONCRETE	CONCRETE	WOOD STRUCTURE	CONCRETE BLOCK	CONCRETE BLOCK
		ANCHOR SPACING (in.)	ANCHOR SPACING (in.)	ANCHOR SPACING (in.)	ANCHOR SPACING (in.)	ANCHOR SPACING (in.)			ANCHOR SPACING (in.)	ANCHOR SPACING (in.)	ANCHOR SPACING (in.)	ANCHOR SPACING (in.)	ANCHOR SPACING (in.)
(PSF)	(INCH)	TYPE A/B/C/F	TYPE E	TYPE H/G	TYPE A1/B1/D1/E1	TYPE C1/F1	(PSF)	(INCH)	TYPE A/B/C/F	TYPE E	TYPE H/G	TYPE A1/B1/D1/E1	TYPE C1/F1
40	60"	12.0	12.0	12.0	9.1	12.0	40	60"	12.0	12.0	12.0	7.5	12.0
	78"	12.0	12.0	12.0	7.0	12.0		78"	12.0	12.0	12.0	5.8	10.1
	96"	12.0	12.0	12.0	5.7	9.9		96"	12.0	10.4	12.0	4.7	8.2
	114"	12.0	10.7	12.0	4.8	8.4		114"	11.9	8.8	12.0	4.0	6.9
	120"	12.0	10.1	12.0	4.6	7.9		120"	11.3	8.3	12.0	3.8	6.5
	132"	12.0	9.2	12.0	4.2	7.2		132"	10.3	7.6	12.0	3.4	5.9
	141"	11.7	8.6	12.0	3.9	6.8		141"	9.6	7.1	11.4	3.2	5.6
50	60"	12.0	12.0	12.0	7.3	12.0	50	60"	12.0	12.0	12.0	6.0	10.5
	78"	12.0	12.0	12.0	5.6	9.8		78"	12.0	10.3	12.0	4.6	8.0
	96"	12.0	10.1	12.0	4.6	7.9		96"	11.3	8.3	12.0	3.8	6.5
	114"	11.6	8.5	12.0	3.9	6.7		114"	9.5	7.0	11.3	3.2	5.5
	120"	11.0	8.1	12.0	3.7	6.4		120"	9.0	6.7	10.7	3.0	5.2
60	132"	10.0	7.4	11.9	3.3	5.8	60	132"	8.2	6.1	9.8	-	4.8
	60"	12.0	12.0	12.0	6.1	10.6		60"	12.0	11.1	12.0	5.0	8.7
	78"	12.0	10.4	12.0	4.7	8.1		78"	11.6	8.6	12.0	3.9	6.7
	96"	11.5	8.4	12.0	3.8	6.6		96"	9.4	7.0	11.2	3.1	5.4
	114"	9.6	7.1	11.4	3.2	5.6		114"	7.9	5.9	9.4	-	4.6
70	126"	8.7	6.4	10.4	-	5.0	70	126"	7.2	5.3	8.5	-	4.2
	60"	12.0	11.6	12.0	5.2	9.1		60"	12.0	9.5	12.0	4.3	7.5
	78"	12.0	8.9	12.0	4.0	7.0		78"	9.9	7.3	11.8	3.3	5.7
	96"	9.8	7.2	11.6	3.3	5.7		96"	8.1	6.0	9.6	-	4.7
	114"	8.3	6.1	9.8	-	4.8		114"	6.8	5.0	8.1	-	3.9
80	118"	7.9	5.8	9.4	-	4.6	80	118"	6.5	4.8	7.7	-	3.8
	60"	12.0	10.1	12.0	4.6	7.9		60"	11.3	8.3	12.0	3.8	6.5
	78"	10.6	7.8	12.0	3.5	6.1		78"	8.7	6.4	10.3	-	5.0
	96"	8.6	6.3	10.2	-	5.0		96"	7.1	5.2	8.4	-	4.1
	111"	7.4	5.5	8.8	-	4.3		111"	6.1	4.5	7.3	-	3.5
90	60"	12.0	9.0	12.0	4.1	7.1	90	60"	10.1	7.4	11.9	3.3	5.8
	78"	9.4	6.9	11.1	3.1	5.4		78"	7.7	5.7	9.2	-	4.5
	96"	7.6	5.6	9.1	-	4.4		96"	6.3	4.6	7.5	-	3.6
	105"	7.0	5.1	8.3	-	4.0		105"	5.7	4.2	6.8	-	3.3
100	60"	11.0	8.1	12.0	3.7	6.4	100	60"	9.0	6.7	10.7	3.0	5.2
	78"	8.5	6.2	10.0	-	4.9		78"	7.0	5.1	8.3	-	4.0
	96"	6.9	5.1	8.2	-	4.0		96"	5.7	4.2	6.7	-	3.3
	99"	6.7	4.9	7.9	-	3.9		99"	5.5	4.0	6.5	-	3.2
120	48"	11.5	8.4	12.0	3.8	6.6	120	48"	9.4	7.0	11.2	3.1	5.4
	60"	9.2	6.8	10.9	3.0	5.3		60"	7.5	5.6	8.9	-	4.4
	78"	7.0	5.2	8.4	-	4.1		78"	5.8	4.3	6.9	-	3.4
	91"	6.0	4.5	7.2	-	3.5		91"	5.0	3.7	5.9	-	-
140	48"	9.8	7.2	11.6	3.3	5.7	140	48"	8.1	6.0	9.6	-	4.7
	60"	7.9	5.8	9.3	-	4.5		60"	6.5	4.8	7.7	-	3.7
	78"	6.0	4.5	7.2	-	3.5		78"	5.0	3.7	5.9	-	-
	81"	5.8	4.3	6.9	-	3.4		81"	4.8	3.5	5.7	-	-
150	48"	8.6	6.3	10.2	-	5.0	150	48"	7.1	5.2	8.4	-	4.1
	60"	6.9	5.1	8.2	-	4.0		60"	5.7	4.2	6.7	-	3.3
	70"	5.8	4.3	6.9	-	3.4		70"	4.8	3.5	5.7	-	-

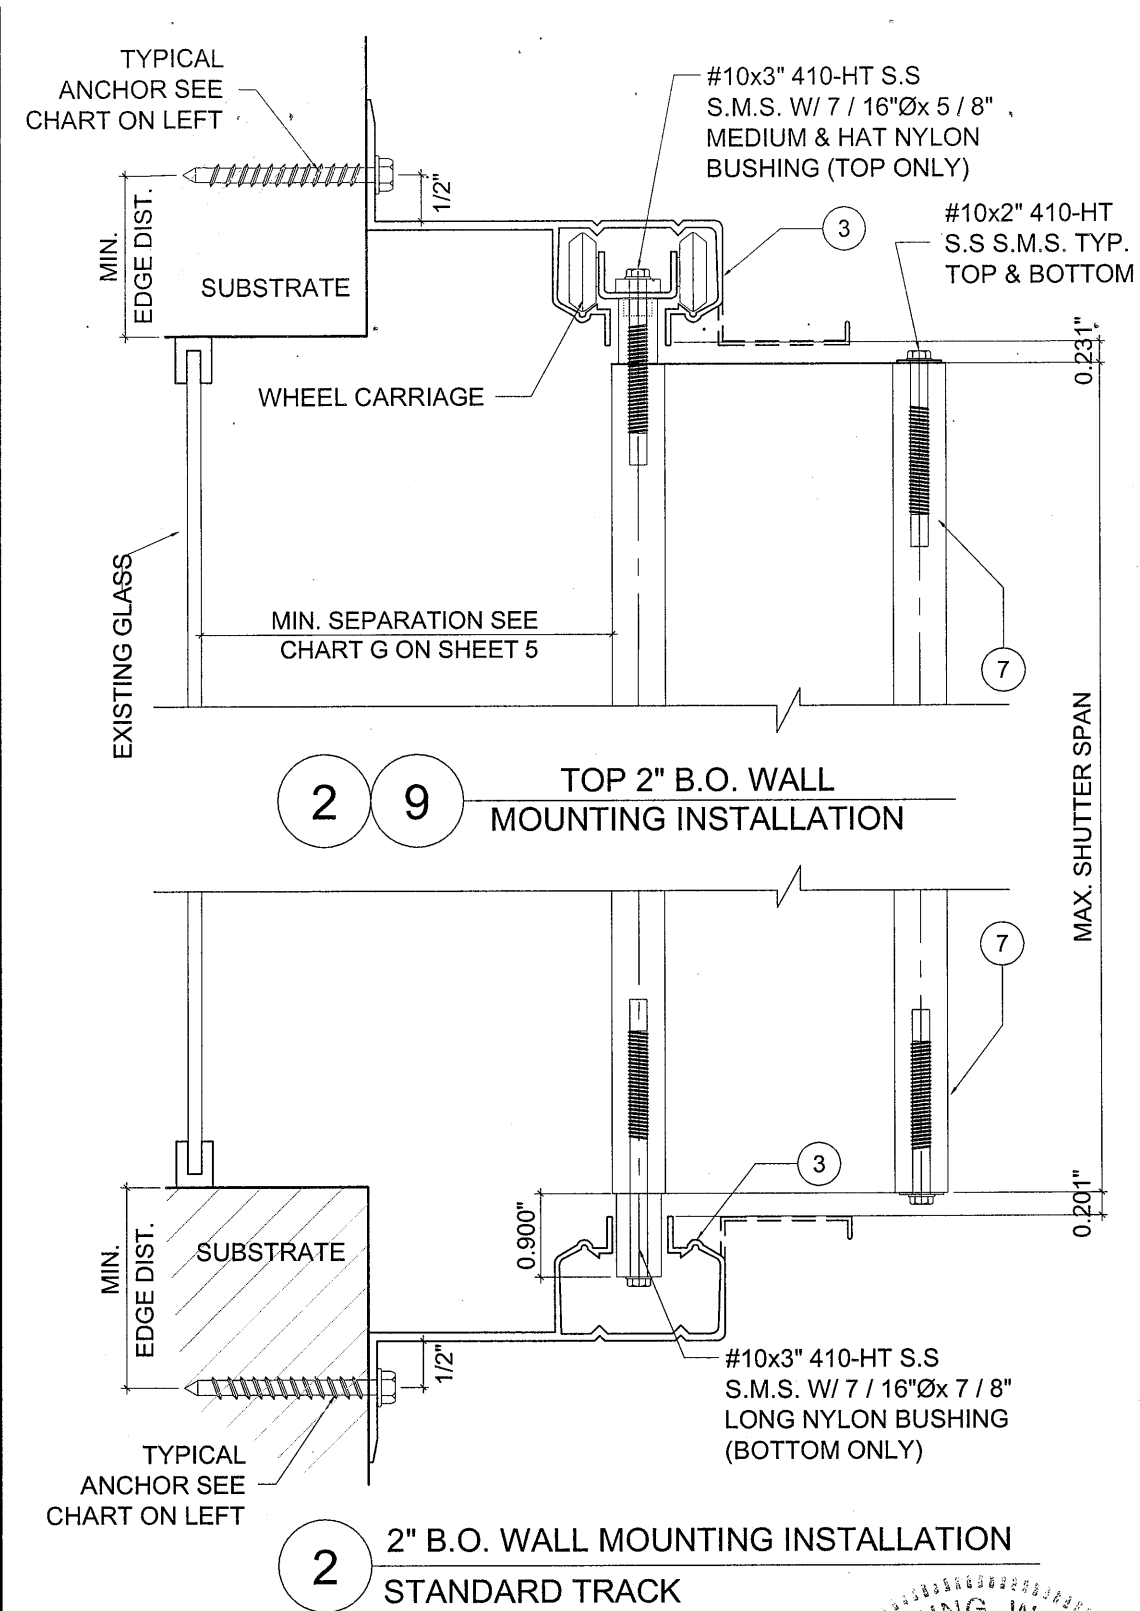

Approved as complying with the
Florida Building Code
Date 10/04/2012
NOA# 12-0605-06
Miami Dade Product Control
By Healy A. M...

YIPING WANG, P.E.
FLORIDA REGISTRATION
NRE #55983
C.A.N. 28699

DATE 05-11-12
SCALE AS NOTED
DRAWN M.M.
PROJECT MCY 12-100

DRAWING NO.
AD12-43

6 OF 15

REVISIONS

NO	DATE	DESCRIPTION

MCY ENGINEERING, INC.
GLAZING CONSULTANTS

MCY

8501 SW 124 AVE. STE. 205A P: 305.271.0117
MIAMI, FL 33183 F: 786.573.5063
www.MCYEngineering.com MCY.Engineering@Att.net


GSS - 1 GENESIS SHUTTER SYSTEM

SCOTT'S HURRICANE SHUTTERS, INC.


13791 NW 19 AVE. BAY 12
OPA LOCKA, FL 33054
P: (305) 953 - 0609 F: (305) 953 - 0603

MAY 11 2012

DESIGN LOAD VS SPAN AND ANCHOR SPACING CHART							DESIGN LOAD VS SPAN AND ANCHOR SPACING CHART						
MAX. DESIGN LOAD	SHUTTER SPAN	SECTION 4 (BOTTOM)					MAX. DESIGN LOAD	SHUTTER SPAN	SECTION 5 (BOTTOM)				
		CONCRETE	CONCRETE	CONCRETE	CONCRETE BLOCK	CONCRETE BLOCK			CONCRETE	CONCRETE	CONCRETE	CONCRETE BLOCK	CONCRETE BLOCK
		ANCHOR SPACING (in.)	ANCHOR SPACING (in.)	ANCHOR SPACING (in.)	ANCHOR SPACING (in.)	ANCHOR SPACING (in.)			ANCHOR SPACING (in.)	ANCHOR SPACING (in.)	ANCHOR SPACING (in.)	ANCHOR SPACING (in.)	ANCHOR SPACING (in.)
(PSF)	(INCH)	TYPE A/B	TYPE C/F	TYPE D/E	TYPE A1/B1/D1	TYPE E1	(PSF)	(INCH)	TYPE A/B	TYPE C/F	TYPE D/E	TYPE A1/B1/D1	TYPE E1
40	60"	12.0	12.0	12.0	12.0	12.0	40	60"	7.7	7.7	7.7	7.7	7.7
	78"	12.0	12.0	12.0	12.0	12.0		78"	7.7	7.7	7.7	7.7	7.7
	96"	12.0	12.0	12.0	12.0	10.9		96"	7.7	7.7	7.7	7.7	7.7
	114"	12.0	12.0	12.0	10.5	9.1		114"	7.7	7.7	7.7	7.7	7.7
	120"	12.0	12.0	12.0	9.9	8.7		120"	7.7	7.7	7.7	7.7	7.7
	132"	12.0	12.0	12.0	9.0	7.9		132"	7.7	7.7	7.7	7.7	7.7
	141"	12.0	12.0	12.0	8.5	7.4		141"	7.7	7.7	7.7	7.7	7.7
50	60"	12.0	12.0	12.0	12.0	12.0	50	60"	7.7	7.7	7.7	7.7	7.7
	78"	12.0	12.0	12.0	12.0	10.7		78"	7.7	7.7	7.7	7.7	7.7
	96"	12.0	12.0	12.0	9.9	8.7		96"	7.7	7.7	7.7	7.7	7.7
	114"	12.0	12.0	12.0	8.4	7.3		114"	7.7	7.7	7.7	7.7	7.7
	120"	12.0	12.0	11.6	7.9	7.0		120"	7.7	7.7	7.7	7.7	7.5
	132"	12.0	12.0	10.5	7.2	6.3		132"	7.7	7.7	7.7	7.7	6.8
60	60"	12.0	12.0	12.0	12.0	12.0	60	60"	7.7	7.7	7.7	7.7	7.7
	78"	12.0	12.0	12.0	12.0	12.0		78"	7.7	7.7	7.7	7.7	7.7
	96"	12.0	12.0	12.0	12.0	11.9		96"	7.7	7.7	7.7	7.7	7.7
	114"	12.0	12.0	12.0	10.4	10.0		114"	7.7	7.7	7.7	7.7	6.5
	126"	12.0	12.0	12.0	9.4	9.1		126"	7.7	7.7	7.7	7.1	5.9
70	60"	12.0	12.0	12.0	12.0	12.0	70	60"	7.7	7.7	7.7	7.7	7.7
	78"	12.0	12.0	12.0	12.0	12.0		78"	7.7	7.7	7.7	7.7	7.7
	96"	12.0	12.0	12.0	10.6	10.2		96"	7.7	7.7	7.7	7.7	6.7
	114"	12.0	12.0	12.0	8.9	8.6		114"	7.7	7.7	7.7	6.7	5.6
	118"	12.0	12.0	12.0	8.6	8.2		118"	7.7	7.7	7.7	6.4	5.4
80	60"	12.0	12.0	12.0	12.0	12.0	80	60"	7.7	7.7	7.7	7.7	7.7
	78"	12.0	12.0	12.0	11.4	11.0		78"	7.7	7.7	7.7	7.7	7.2
	96"	12.0	12.0	12.0	9.3	8.9		96"	7.7	7.7	7.7	7.0	5.8
	111"	12.0	12.0	12.0	8.0	7.7		111"	7.7	7.7	7.7	6.0	5.0
90	60"	12.0	12.0	12.0	12.0	12.0	90	60"	7.7	7.7	7.7	7.7	7.7
	78"	12.0	12.0	12.0	10.2	9.8		78"	7.7	7.7	7.7	7.6	6.4
	96"	12.0	12.0	12.0	8.3	7.9		96"	7.7	7.7	7.7	6.2	5.2
	105"	12.0	12.0	12.0	7.5	7.3		105"	7.7	7.7	7.7	5.7	4.7
100	60"	12.0	12.0	12.0	11.9	11.4	100	60"	7.7	7.7	7.7	7.7	7.5
	78"	12.0	12.0	12.0	9.1	8.8		78"	7.7	7.7	7.7	6.9	5.7
	96"	12.0	12.0	11.8	7.4	7.1		96"	7.7	7.7	7.7	5.6	4.6
	99"	12.0	12.0	11.5	7.2	6.9		99"	7.7	7.7	7.5	5.4	4.5
120	48"	12.0	12.0	12.0	12.0	11.9	120	48"	7.7	7.7	7.7	7.7	7.7
	60"	12.0	12.0	12.0	9.9	9.5		60"	7.7	7.7	7.7	7.4	6.2
	78"	12.0	12.0	12.0	7.6	7.3		78"	7.7	7.7	7.7	5.7	4.8
	91"	12.0	12.0	10.4	6.5	6.3		91"	7.7	7.7	6.8	4.9	4.1
140	48"	12.0	12.0	12.0	10.6	10.2	140	48"	7.7	7.7	7.7	7.7	6.7
	60"	12.0	12.0	12.0	8.5	8.2		60"	7.7	7.7	7.7	6.4	5.3
	78"	12.0	12.0	10.4	6.5	6.3		78"	7.7	7.7	6.8	4.9	4.1
	81"	12.0	12.0	10.0	6.3	6.0		81"	7.6	7.7	6.6	4.7	3.9
150	48"	12.0	12.0	12.0	9.3	8.9	150	48"	7.7	7.7	7.7	7.0	5.8
	60"	12.0	12.0	11.8	7.4	7.1		60"	7.7	7.7	7.7	5.6	4.6
	70"	11.9	12.0	10.0	6.3	6.0		70"	7.5	7.7	6.5	4.7	3.9

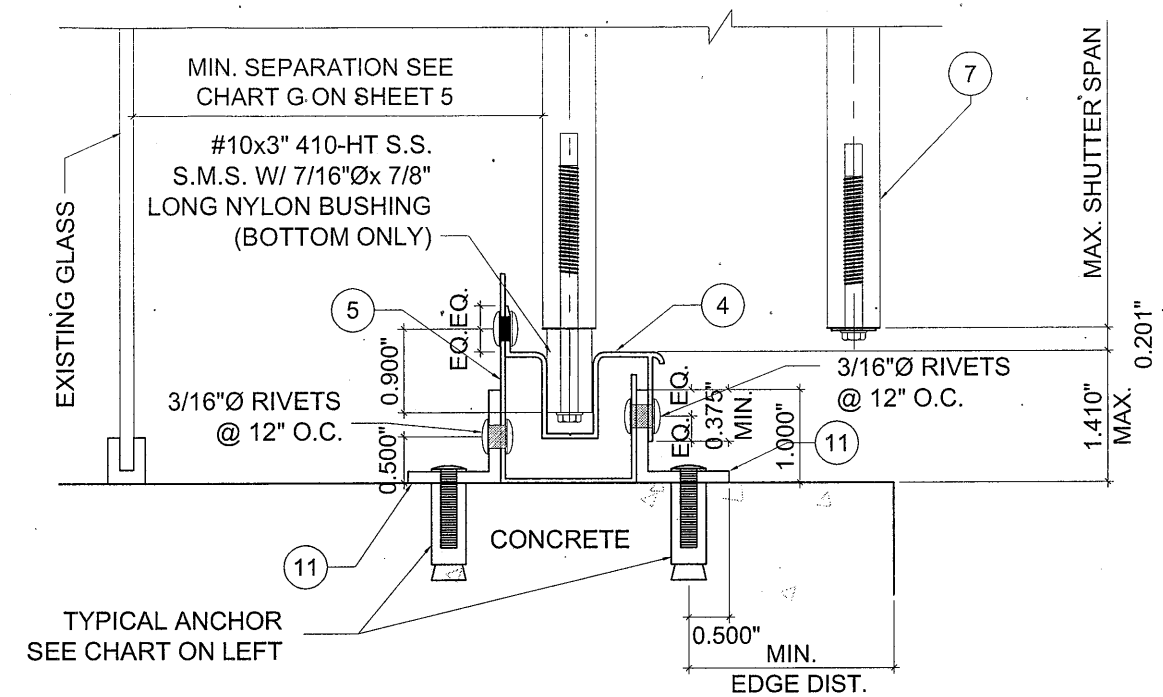

4 ADJUSTABLE FLOOR MOUNTING
STANDARD TRACK

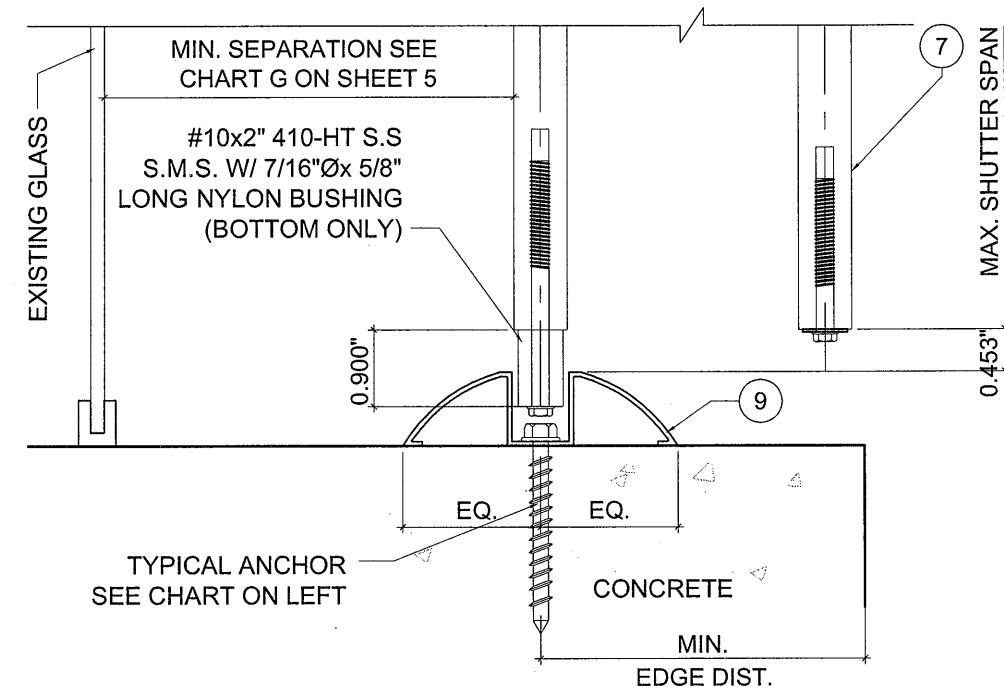

5 WALK OVER MOUNTING
STANDARD TRACK

Approved as complying with the
Florida Building Code
Date 10/04/2012
NOA# 12-0605.06
Miami Dade Product Control
By *[Signature]*
MIAMI DADE COUNTY


FLORIDA REGISTRATION
PE #55983
C.A.N. 28879983
STATE OF FLORIDA
PROFESSIONAL ENGINEER

DATE	05-11-12
SCALE	AS NOTED
DRAWN	M.M.
PROJECT	MCY 12-100
DRAWING NO.	AD12-43
	8 OF 15


MCY ENGINEERING, INC.
GLAZING CONSULTANTS
8501 SW 124 AVE. STE. 205A
MIAMI, FL 33183
P: 305.271.0117 F: 786.573.5063
www.MCYEngineering.com
MCY.Engineering@Att.net

GSS - 1 GENESIS SHUTTER SYSTEM
SCOTT'S HURRICANE SHUTTERS, INC.
13791 NW 19 AVE. BAY 12
OPA LOCKA, FL 33054
P: (305) 953 - 0609 F: (305) 953 - 0603

DESIGN LOAD VS SPAN AND ANCHOR SPACING CHART							
MAX. DESIGN LOAD	SHUTTER SPAN	SECTION 8 (BOTTOM)					
		CONCRETE	CONCRETE	WOOD	CONCRETE BLOCK	CONCRETE BLOCK	ALUM. 6063-T6
		ANCHOR SPACING (in.)	ANCHOR SPACING (in.)	ANCHOR SPACING (in.)	ANCHOR SPACING (in.)	ANCHOR SPACING (in.)	ANCHOR SPACING (in.)
(PSF)	(INCH)	TYPE A/B/C/F	TYPE E	TYPE H/G	TYPE A1/B1/D1/E1	TYPE C1/F1	1/4" TEKS
40	60"	9.0	9.0	9.0	9.0	9.0*	9.0
	78"	9.0	9.0	9.0	7.6	9.0	9.0
	96"	9.0	9.0	9.0	6.1	9.0	9.0
	114"	9.0	9.0	9.0	5.2	9.0	9.0
	120"	9.0	9.0	9.0	4.9	8.5	9.0
	132"	9.0	9.0	9.0	4.5	7.8	9.0
	141"	9.0	9.0	9.0	4.2	7.3	9.0
50	60"	9.0	9.0	9.0	7.9	9.0	9.0
	78"	9.0	9.0	9.0	6.0	9.0	9.0
	96"	9.0	9.0	9.0	4.9	8.5	9.0
	114"	9.0	9.0	9.0	4.1	7.2	9.0
	120"	9.0	8.7	9.0	3.9	6.8	9.0
	132"	9.0	7.9	9.0	3.6	6.2	8.8
60	60"	9.0	9.0	9.0	6.5	9.0	9.0
	78"	9.0	9.0	9.0	5.0	8.8	9.0
	96"	9.0	9.0	9.0	4.1	7.1	9.0
	114"	9.0	7.6	9.0	3.4	6.0	8.5
	126"	9.0	6.9	9.0	3.1	5.4	7.7
70	60"	9.0	9.0	9.0	5.6	9.0	9.0
	78"	9.0	9.0	9.0	4.3	7.5	9.0
	96"	9.0	7.8	9.0	3.5	6.1	8.7
	114"	8.9	6.6	9.0	-	5.1	7.3
	118"	8.5	6.3	9.0	-	4.9	7.0
80	60"	9.0	9.0	9.0	4.9	8.5	9.0
	78"	9.0	8.4	9.0	3.8	6.6	9.0
	96"	9.0	6.8	9.0	3.1	5.3	7.6
	111"	8.0	5.9	9.0	-	4.6	7.0
90	60"	9.0	9.0	9.0	4.4	7.6	9.0
	78"	9.0	7.4	9.0	3.4	5.8	8.3
	96"	8.2	6.1	9.0	-	4.7	6.8
	105"	7.5	5.5	8.9	-	4.3	6.2
100	60"	9.0	8.7	9.0	3.9	6.8	9.0
	78"	9.0	6.7	9.0	3.0	5.3	7.5
	96"	7.4	5.4	8.8	-	4.3	6.1
	99"	7.2	5.3	8.5	-	4.1	5.9
120	48"	9.0	9.0	9.0	4.1	7.1	9.0
	60"	9.0	7.3	9.0	3.3	5.7	8.1
	78"	7.6	5.6	9.0	-	4.4	6.2
	91"	6.5	4.8	7.7	-	3.8	5.3
140	48"	9.0	7.8	9.0	3.5	6.1	8.7
	60"	8.4	6.2	9.0	-	4.9	6.9
	78"	6.5	4.8	7.7	-	3.8	5.3
	81"	6.2	4.6	7.4	-	3.6	5.1
150	48"	9.0	6.8	9.0	3.1	5.3	7.6
	60"	7.4	5.4	8.8	-	4.3	6.1
	70"	6.2	4.6	7.4	-	3.6	5.1

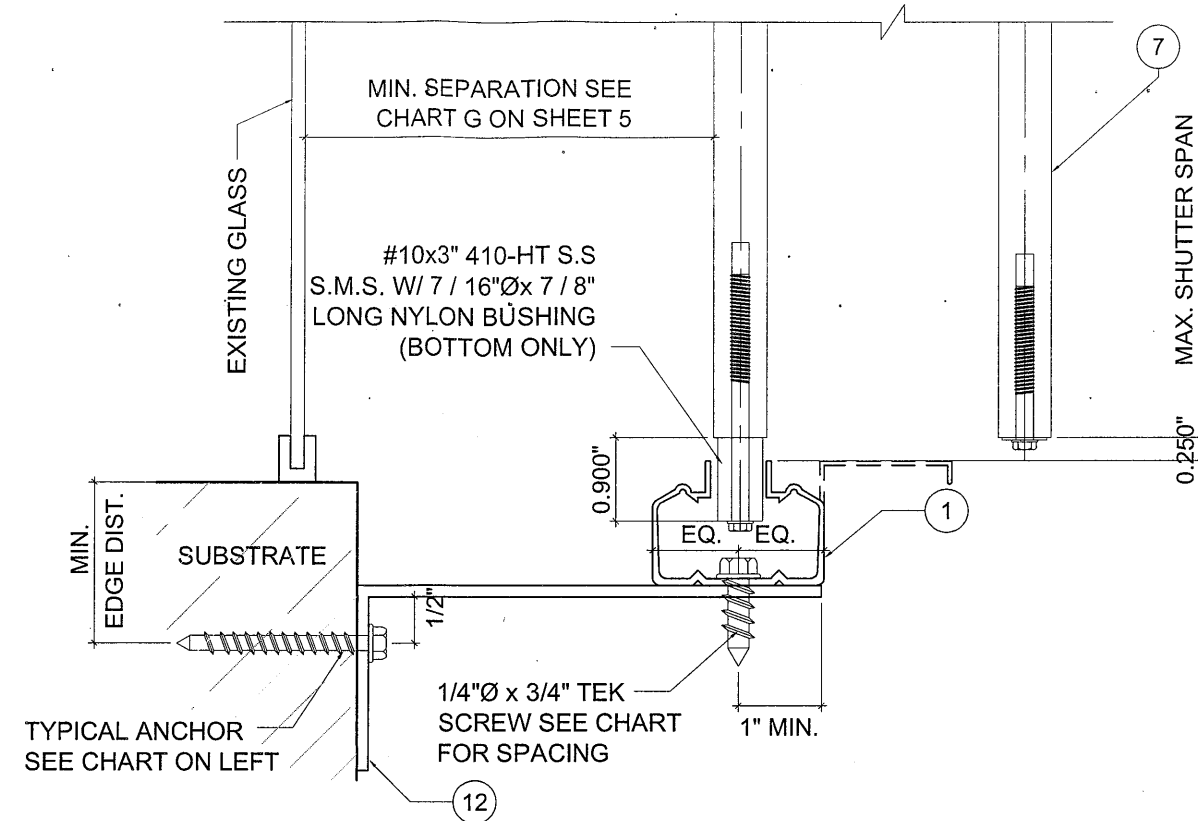


8 B.O. WALL MOUNTING INSTALLATION
STANDARD TRACK

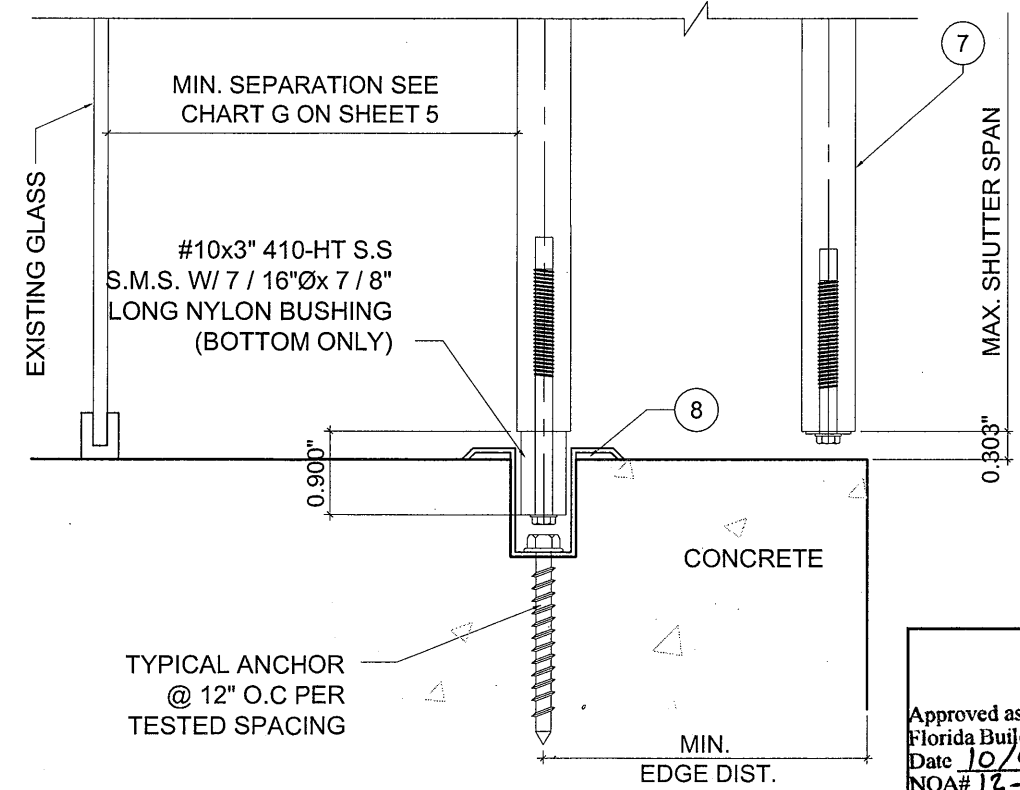

6 TRENCH MOUNTING INSTALLATION
STANDARD TRACK

Approved as complying with the
Florida Building Code
Date 10/04/2012
NOA# 12-0605.06
Miami Dade Product Control
By *[Signature]*
MIAMI DADE COUNTY

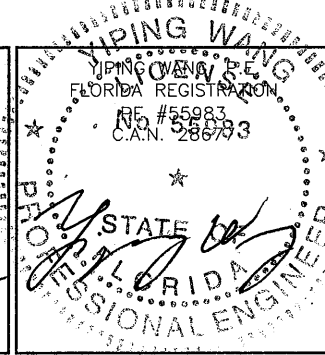



REVISIONS
NO. DATE DESCRIPTION

MCY
MCY ENGINEERING, INC.
GLAZING CONSULTANTS
8501 SW 124 AVE. STE. 205A
MIAMI, FL 33183
P: 305.271.0117
F: 786.573.5063
www.MCYEngineering.com
MCY.Engineering@Att.net

GSS - 1 GENESIS SHUTTER SYSTEM
SCOTT'S HURRICANE SHUTTERS, INC.
13791 NW 19 AVE. BAY 12
OPA LOCKA, FL 33054
P: (305) 953 - 0609 F: (305) 953 - 0603

DATE 05-11-12
SCALE AS NOTED
DRAWN M.M.
PROJECT MCY 12-100
DRAWING NO. AD12-43
9 OF 15

DESIGN LOAD VS SPAN AND ANCHOR SPACING CHART							DESIGN LOAD VS SPAN AND ANCHOR SPACING CHART							
MAX. DESIGN LOAD	SHUTTER SPAN	SECTION 7 & 8 (TOP)					MAX. DESIGN LOAD	SHUTTER SPAN	SECTION 7 (BOTTOM)					
		CONCRETE	CONCRETE	WOOD	CONCRETE BLOCK	CONCRETE BLOCK			CONCRETE	CONCRETE	WOOD	CONCRETE BLOCK	CONCRETE BLOCK	ALUM. 6063-T6
		ANCHOR SPACING (in.)	ANCHOR SPACING (in.)	ANCHOR SPACING (in.)	ANCHOR SPACING (in.)	ANCHOR SPACING (in.)			ANCHOR SPACING (in.)	ANCHOR SPACING (in.)	ANCHOR SPACING (in.)	ANCHOR SPACING (in.)	ANCHOR SPACING (in.)	ANCHOR SPACING (in.)
(PSF)	(INCH)	TYPE A / B / C / F	TYPE E	TYPE H / G	TYPE A1 / B1 / D1 / E1	TYPE C1 / F1	(PSF)	(INCH)	TYPE A / B / C / F	TYPE E	TYPE H / G	TYPE A1 / B1 / D1 / E1	TYPE C1 / F1	1/4" TEKS
40	60"	9.0	9.0	9.0	9.0	9.0	40	60"	9.0	9.0	9.0	9.0	9.0	9.0
	78"	9.0	9.0	9.0	8.6	9.0		78"	9.0	9.0	9.0	7.2	9.0	9.0
	96"	9.0	9.0	9.0	7.0	9.0		96"	9.0	9.0	9.0	5.8	9.0	9.0
	114"	9.0	9.0	9.0	5.9	9.0		114"	9.0	9.0	9.0	4.9	8.5	9.0
	120"	9.0	9.0	9.0	5.6	9.0		120"	9.0	9.0	9.0	4.7	8.1	9.0
	132"	9.0	9.0	9.0	5.1	8.8		132"	9.0	9.0	9.0	4.2	7.4	8.9
	141"	9.0	9.0	9.0	4.7	8.2		141"	9.0	8.8	9.0	4.0	6.9	8.3
50	60"	9.0	9.0	9.0	8.9	9.0	50	60"	9.0	9.0	9.0	7.5	9.0	9.0
	78"	9.0	9.0	9.0	6.9	9.0		78"	9.0	9.0	9.0	5.8	9.0	9.0
	96"	9.0	9.0	9.0	5.6	9.0		96"	9.0	9.0	9.0	4.7	8.1	9.0
	114"	9.0	9.0	9.0	4.7	8.2		114"	9.0	8.7	9.0	3.9	6.8	8.2
	120"	9.0	9.0	9.0	4.5	7.7		120"	9.0	8.3	9.0	3.7	6.5	7.8
	132"	9.0	9.0	9.0	4.1	7.0		132"	9.0	7.5	9.0	3.4	5.9	7.1
60	60"	9.0	9.0	9.0	7.4	9.0	60	60"	9.0	9.0	9.0	6.2	9.0	9.0
	78"	9.0	9.0	9.0	5.7	9.0		78"	9.0	9.0	9.0	4.8	8.3	9.0
	96"	9.0	9.0	9.0	4.6	8.1		96"	9.0	8.6	9.0	3.9	6.8	8.2
	114"	9.0	8.7	9.0	3.9	6.8		114"	9.0	7.3	9.0	3.3	5.7	6.9
	126"	9.0	7.8	9.0	3.5	6.1		126"	8.9	6.6	9.0	-	5.2	6.2
70	60"	9.0	9.0	9.0	6.4	9.0	70	60"	9.0	9.0	9.0	5.3	9.0	9.0
	78"	9.0	9.0	9.0	4.9	8.5		78"	9.0	9.0	9.0	4.1	7.1	8.6
	96"	9.0	8.8	9.0	4.0	6.9		96"	9.0	7.4	9.0	3.3	5.8	7.0
	114"	9.0	7.4	9.0	3.4	5.8		114"	8.5	6.2	9.0	-	4.9	5.9
	118"	9.0	7.1	9.0	3.2	5.6		118"	8.1	6.0	9.0	-	4.7	5.6
80	60"	9.0	9.0	9.0	5.6	9.0	80	60"	9.0	9.0	9.0	4.7	8.1	9.0
	78"	9.0	9.0	9.0	4.3	7.5		78"	9.0	8.0	9.0	3.6	6.2	7.5
	96"	9.0	7.7	9.0	3.5	6.1		96"	8.8	6.5	9.0	-	5.1	6.1
	111"	9.0	6.7	9.0	3.0	5.2		111"	7.6	5.6	9.0	-	4.4	5.3
90	60"	9.0	9.0	9.0	5.0	8.6	90	60"	9.0	9.0	9.0	4.2	7.2	8.7
	78"	9.0	8.5	9.0	3.8	6.6		78"	9.0	7.1	9.0	3.2	5.6	6.7
	96"	9.0	6.9	9.0	3.1	5.4		96"	7.8	5.8	9.0	-	4.5	5.4
	105"	8.5	6.3	9.0	-	4.9		105"	7.1	5.3	8.5	-	4.1	5.0
100	60"	9.0	9.0	9.0	4.5	7.7	100	60"	9.0	8.3	9.0	3.7	6.5	7.8
	78"	9.0	7.6	9.0	3.4	6.0		78"	8.6	6.4	9.0	-	5.0	6.0
	96"	8.4	6.2	9.0	-	4.8		96"	7.0	5.2	8.3	-	4.1	4.9
	99"	8.1	6.0	9.0	-	4.7		99"	6.8	5.0	8.1	-	3.9	4.7
120	48"	9.0	9.0	9.0	4.6	8.1	120	48"	9.0	8.6	9.0	3.9	6.8	8.2
	60"	9.0	8.2	9.0	3.7	6.5		60"	9.0	6.9	9.0	3.1	5.4	6.5
	78"	8.6	6.3	9.0	-	5.0		78"	7.2	5.3	8.5	-	4.2	5.0
	91"	7.4	5.4	8.7	-	4.3		91"	6.2	4.6	7.3	-	3.6	4.3
140	48"	9.0	8.8	9.0	4.0	6.9	140	48"	9.0	7.4	9.0	3.3	5.8	7.0
	60"	9.0	7.1	9.0	3.2	5.5		60"	8.0	5.9	9.0	-	4.6	5.6
	78"	7.4	5.4	8.7	-	4.3		78"	6.2	4.6	7.3	-	3.6	4.3
	81"	7.1	5.2	8.4	-	4.1		81"	5.9	4.4	7.1	-	3.4	4.1
150	48"	9.0	7.7	9.0	3.5	6.1	150	48"	8.8	6.5	9.0	-	5.1	6.1
	60"	8.4	6.2	9.0	-	4.8		60"	7.0	5.2	8.3	-	4.1	4.9
	70"	7.1	5.2	8.4	-	4.1		70"	5.9	4.4	7.0	-	3.4	4.1

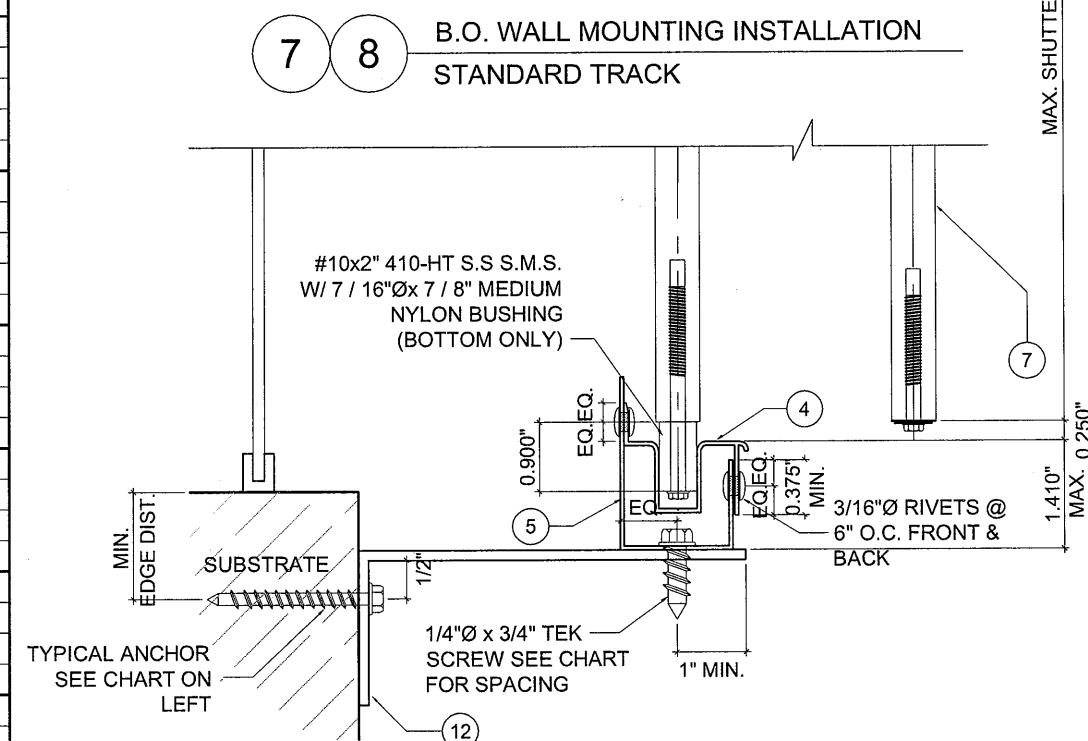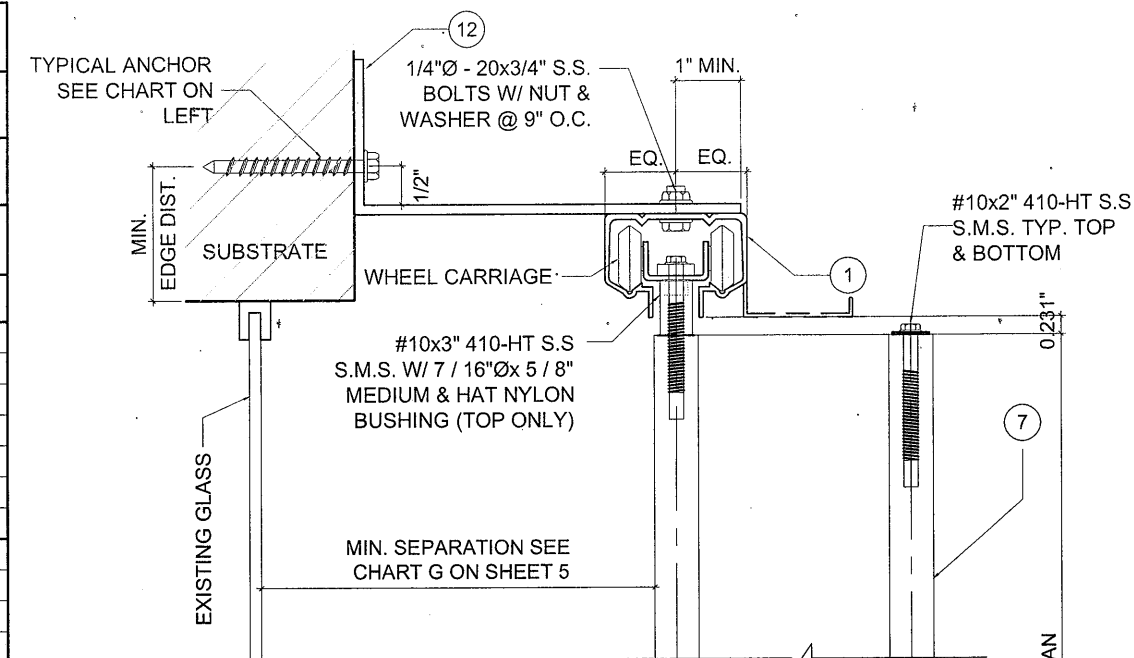

7 B.O. WALL MOUNTING INSTALLATION
STANDARD TRACK

Approved as complying with the
Florida Building Code
Date 10/04/2012
NOA# 12-0605.06
Miami Dade Product Control
By [Signature]

MIAMI DADE COUNTY

Professional Engineer
YIPING WANG
FLORIDA REGISTRATION
APE #55983
C.A.N.55983

REVISIONS	DESCRIPTION
NO	DATE

MCY ENGINEERING, INC.
GLAZING CONSULTANTS

8501 SW 124 AVE. STE. 205A
MIAMI, FL 33183

P: 305.271.0117
F: 786.573.5063

www.MCYEngineering.com
MCY.Engineering@Att.net


GSS - 1 GENESIS SHUTTER SYSTEM
SCOTT'S HURRICANE SHUTTERS, INC.

13791 NW 19 AVE. BAY 12
OPA LOCKA, FL 33054

P: (305) 953 - 0609 F: (305) 953 - 0603

DATE	05-11-12
SCALE	AS NOTED
DRAWN	M.M
PROJECT	MCY 12-100
DRAWING NO.	AD12-43
10 OF 15	

DESIGN LOAD VS SPAN AND ANCHOR SPACING CHART							
MAX. DESIGN LOAD	SHUTTER SPAN	SECTION 9 (BOTTOM)				SECTION 9 (BOTTOM)	
		CONCRETE				BLOCK	
		ANCHOR SPACING (in.)				ANCHOR SPACING (in.)	
(PSF)	(INCH)	TYPE A	TYPE C	TYPE D	TYPE E / F	TYPE A1 / E1 / F1	TYPE C1 / D1
40	60"	6.5	6.5	6.5	6.5	6.1	6.5
	78"	6.5	6.5	6.5	6.5	4.7	6.4
	96"	6.5	6.5	6.5	6.3	3.8	5.2
	114"	6.5	6.5	6.5	5.3	3.2	4.4
	120"	6.5	6.5	6.5	5.1	3.0	4.2
	132"	6.0	6.4	6.5	4.6	-	3.8
50	141"	5.7	6.0	6.5	4.3	-	3.5
	60"	6.5	6.5	6.5	6.5	4.9	6.5
	78"	6.5	6.5	6.5	6.2	3.7	5.1
	96"	6.5	6.5	6.5	5.1	3.0	4.2
	114"	5.6	5.9	6.5	4.3	-	3.5
	120"	5.3	5.6	6.5	4.0	-	3.3
60	132"	4.8	5.1	5.9	3.7	-	3.0
	60"	6.5	6.5	6.5	6.5	4.1	5.5
	78"	6.5	6.5	6.5	5.2	3.1	4.3
	96"	5.5	5.8	6.5	4.2	-	3.5
	114"	4.7	4.9	5.7	3.5	-	-
70	126"	4.2	4.5	5.2	3.2	-	-
	60"	6.5	6.5	6.5	5.8	3.5	4.8
	78"	5.8	6.2	6.5	4.4	-	3.7
	96"	4.8	5.0	5.8	3.6	-	-
	114"	4.0	4.2	4.9	3.0	-	-
80	118"	3.8	4.0	4.7	-	-	-
	60"	6.5	6.5	6.5	5.1	3.0	4.2
	78"	5.1	5.4	6.3	3.9	-	3.2
	96"	4.2	4.4	5.1	3.2	-	-
90	111"	3.6	3.8	4.4	-	-	-
	60"	5.9	6.2	6.5	4.5	-	3.7
	78"	4.5	4.8	5.6	3.5	-	-
	96"	3.7	3.9	4.5	-	-	-
100	105"	3.4	3.6	4.1	-	-	-
	60"	5.3	5.6	6.5	4.0	-	3.3
	78"	4.1	4.3	5.0	3.1	-	-
	96"	3.3	3.5	4.1	-	-	-
120	99"	3.2	3.4	3.9	-	-	-
	48"	5.5	5.8	6.5	4.2	-	3.5
	60"	4.4	4.7	5.4	3.4	-	-
	78"	3.4	3.6	4.2	-	-	-
140	91"	-	3.1	3.6	-	-	-
	48"	4.8	5.0	5.8	3.6	-	-
	60"	3.8	4.0	4.6	-	-	-
	78"	-	3.1	3.6	-	-	-
150	81"	-	-	3.4	-	-	-
	48"	4.2	4.4	5.1	3.2	-	-
	60"	3.3	3.5	4.1	-	-	-
	70"	-	-	3.4	-	-	-

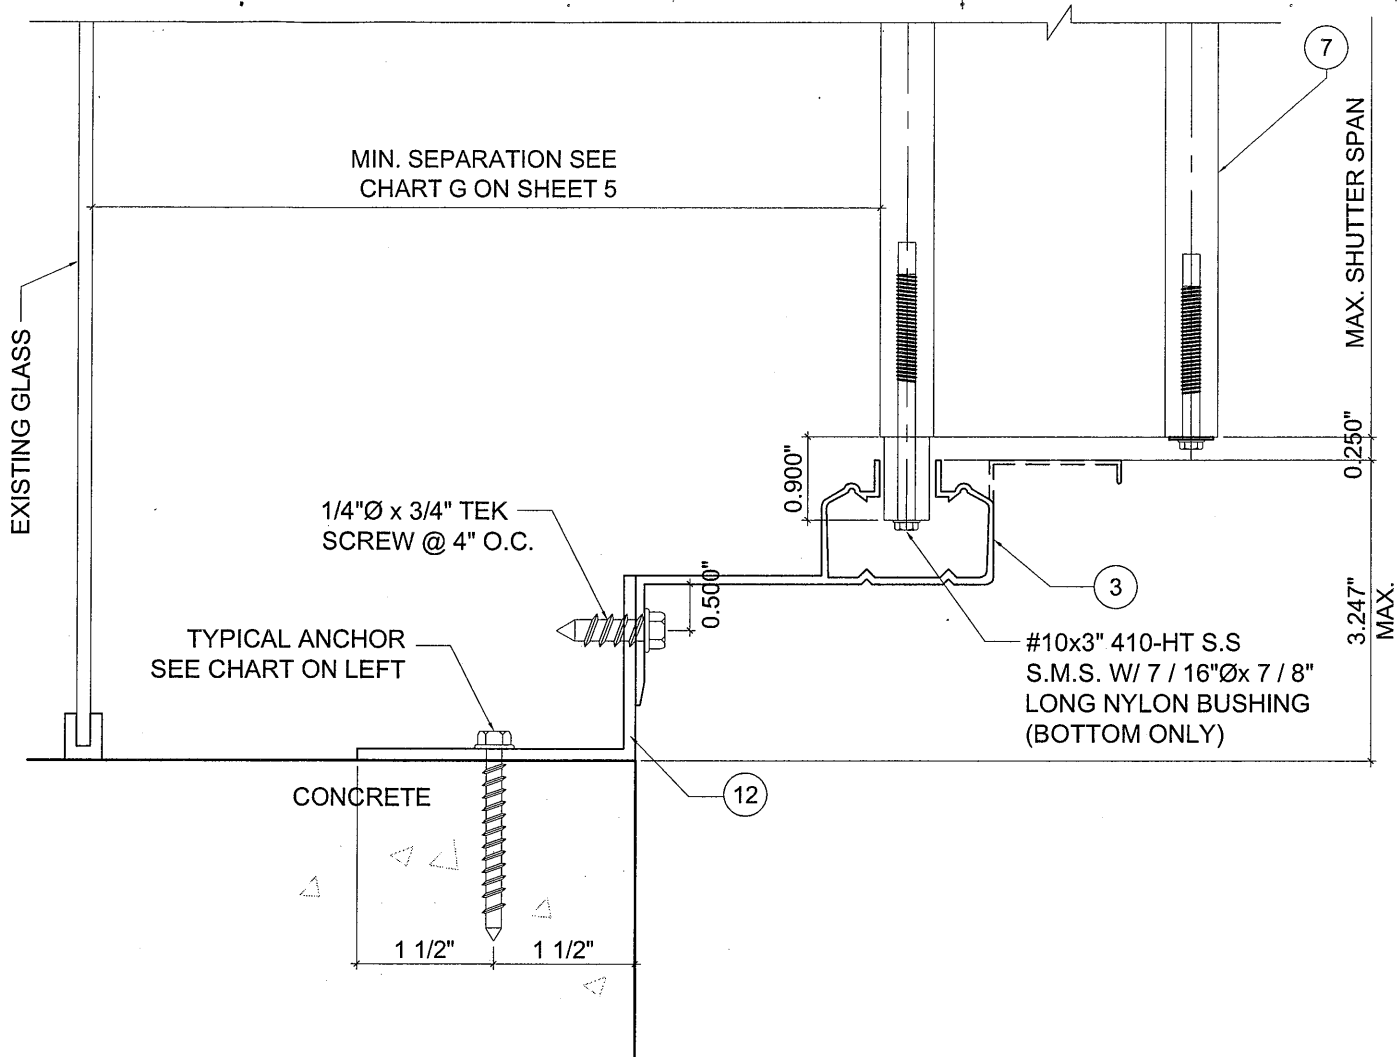

9 2" B.O. WALL MOUNTING INSTALLATION
STANDARD TRACK

Approved as complying with the Florida Building Code Date 10/04/2012 NOA# 12-0605.06 Miami Dade Product Control By <i>Healy A. Miller</i>		
MIAMI DADE COUNTY		
DATE 05-11-12		
SCALE AS NOTED		
DRAWN M.M		
PROJECT MCY 12-100		
DRAWING NO. AD12-43		
11 OF 15		

MAY 11 2012


REVISIONS	
NO	DATE

MCY ENGINEERING, INC.
GLAZING CONSULTANTS
8501 SW 124 AVE. STE. 205A P: 305.271.0117
MIAMI, FL 33183 F: 786.573.5063
www.MCYEngineering.com MCY.Engineering@Att.net

GSS - 1 GENESIS SHUTTER SYSTEM
SCOTT'S HURRICANE SHUTTERS, INC.
13791 NW 19 AVE. BAY 12
OPA LOCKA, FL 33064
P: (305) 953 - 0609 F: (305) 953 - 0603

DATE	05-11-12
SCALE	AS NOTED
DRAWN	M.M
PROJECT	MCY 12-100
DRAWING NO.	AD12-43
	11 OF 15

DESIGN LOAD VS SPAN AND ANCHOR SPACING CHART				DESIGN LOAD VS SPAN AND ANCHOR SPACING CHART							
MAX. DESIGN LOAD	SHUTTER SPAN	SECTION 10 (TOP)		MAX. DESIGN LOAD	SHUTTER SPAN	SECTION 10 (BOTTOM)					
		WOOD STRUCTURE	ALUMINUM PLATE			CONCRETE	CONCRETE	WOOD STRUCTURE	CONCRETE BLOCK	CONCRETE BLOCK	ALUM. TUBE 6063-T6
		5/16" ULTRACON	1/4" TEKS			TYPE A/B/C/F	TYPE E	TYPE H/G	TYPE A1/B1/D1/E1	TYPE C1/F1	1/4" x 3/4" SELF DRILL SCREW
(PSF)	(INCH)	ANCHOR SPACING (in.)	ANCHOR SPACING (in.)	(PSF)	(INCH)	ANCHOR SPACING (in.)	ANCHOR SPACING (in.)	ANCHOR SPACING (in.)	ANCHOR SPACING (in.)	ANCHOR SPACING (in.)	ANCHOR SPACING (in.)
40	60"	16.0	12.0	40	60"	9.0	9.0	9.0	9.0	9.0	9.0
	78"	16.0	12.0		78"	9.0	9.0	9.0	6.9	9.0	9.0
	96"	16.0	12.0		96"	9.0	9.0	9.0	5.6	9.0	7.6
	114"	16.0	12.0		114"	9.0	9.0	9.0	4.7	8.2	6.4
	120"	16.0	12.0		120"	9.0	9.0	9.0	4.5	7.8	6.1
	132"	16.0	12.0		132"	9.0	9.0	9.0	4.1	7.1	5.5
50	141"	16.0	12.0	50	141"	9.0	8.5	9.0	3.8	6.7	5.2
	60"	16.0	12.0		60"	9.0	9.0	9.0	7.2	9.0	9.0
	78"	16.0	12.0		78"	9.0	9.0	9.0	5.5	9.0	7.5
	96"	16.0	12.0		96"	9.0	9.0	9.0	4.5	7.8	6.1
	114"	16.0	12.0		114"	9.0	8.4	9.0	3.8	6.6	5.1
	120"	16.0	12.0		120"	9.0	8.0	9.0	3.6	6.3	4.8
60	132"	16.0	12.0	60	132"	9.0	7.3	9.0	3.3	5.7	4.4
	60"	16.0	12.0		60"	9.0	9.0	9.0	6.0	9.0	8.1
	78"	16.0	12.0		78"	9.0	9.0	9.0	4.6	8.0	6.2
	96"	16.0	12.0		96"	9.0	8.3	9.0	3.8	6.5	5.0
	114"	16.0	11.7		114"	9.0	7.0	9.0	3.2	5.5	4.2
	126"	16.0	10.6		126"	8.6	6.3	9.0	-	5.0	3.8
70	60"	16.0	12.0	70	60"	9.0	9.0	9.0	5.2	8.9	6.8
	78"	16.0	12.0		78"	9.0	8.8	9.0	4.0	6.9	5.3
	96"	16.0	11.9		96"	9.0	7.1	9.0	3.2	5.6	4.3
	114"	16.0	10.1		114"	8.1	6.0	9.0	-	4.7	3.6
	118"	16.0	9.7		118"	7.8	5.8	9.0	-	4.5	3.5
80	60"	16.0	12.0	80	60"	9.0	9.0	9.0	4.5	7.8	6.1
	78"	16.0	12.0		78"	9.0	7.7	9.0	3.5	6.0	4.7
	96"	16.0	10.5		96"	8.5	6.2	9.0	-	4.9	3.8
	111"	16.0	9.1		111"	7.3	5.4	8.7	-	4.2	3.3
90	60"	16.0	12.0	90	60"	9.0	8.9	9.0	4.0	7.0	5.4
	78"	16.0	11.4		78"	9.0	6.8	9.0	3.1	5.4	4.1
	96"	16.0	9.4		96"	7.5	5.6	8.9	-	4.3	3.4
	105"	16.0	8.6		105"	6.9	5.1	8.2	-	4.0	3.1
100	60"	16.0	12.0	100	60"	9.0	8.0	9.0	3.6	6.3	4.8
	78"	16.0	10.3		78"	8.3	6.1	9.0	-	4.8	3.7
	96"	16.0	8.5		96"	6.8	5.0	8.0	-	3.9	3.0
	99"	15.0	8.2		99"	6.6	4.8	7.8	-	3.8	-
120	48"	16.0	12.0	120	48"	9.0	8.3	9.0	3.8	6.5	5.0
	60"	16.0	11.1		60"	9.0	6.7	9.0	3.0	5.2	4.0
	78"	16.0	8.7		78"	6.9	5.1	8.2	-	4.0	3.1
	91"	16.0	7.5		91"	6.0	4.4	7.1	-	3.4	-
140	48"	16.0	11.9	140	48"	9.0	7.1	9.0	3.2	5.6	4.3
	60"	16.0	9.6		60"	7.7	5.7	9.0	-	4.5	3.5
	78"	16.0	7.5		78"	6.0	4.4	7.1	-	3.4	-
	81"	16.0	7.3		81"	5.7	4.2	6.8	-	3.3	-
150	48"	16.0	10.5	150	48"	8.5	6.2	9.0	-	4.9	3.8
	60"	16.0	8.5		60"	6.8	5.0	8.0	-	3.9	3.0
	70"	16.0	7.2		70"	5.7	4.2	6.8	-	3.3	-

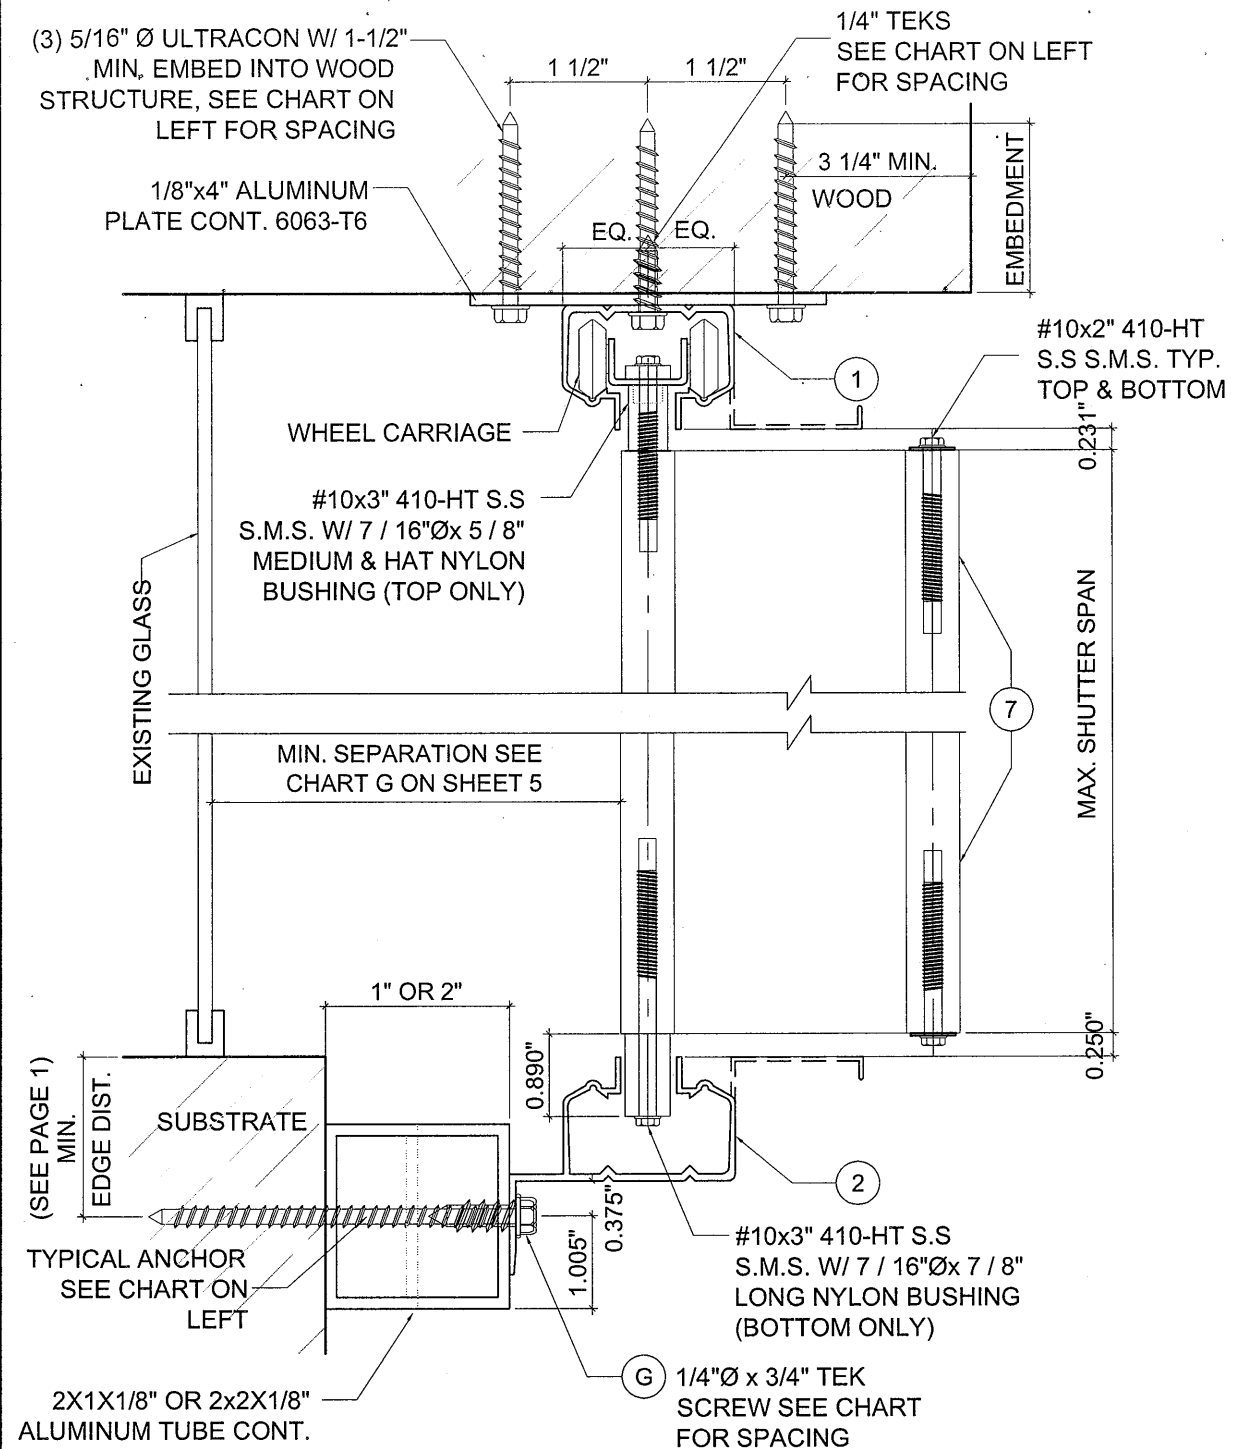

Approved as complying with the Florida Building Code
 Date 10/04/2012
 NOA# 12-0605-06
 Miami Dade Product Control
 By [Signature]
 MIAMI DADE COUNTY

FLORIDA REGISTRATION
 C.A.N. #55983
 28628

DATE 05-11-12
 SCALE AS NOTED
 DRAWN M.M.
 PROJECT MCY 12-100
 DRAWING NO. AD12-43
 12 OF 15

REVISIONS

NO.	DATE	DESCRIPTION

MCY


MCY ENGINEERING, INC.
 GLAZING CONSULTANTS
 8501 SW 124 AVE. STE. 205A
 MIAMI, FL 33183
 P: 305.271.0117
 F: 786.573.5063
 www.MCYEngineering.com
 MCY.Engineering@Att.net

GSS - 1 GENESIS SHUTTER SYSTEM

SCOTT'S HURRICANE SHUTTERS, INC.

13791 NW 19 AVE. BAY 12
 OPA LOCKA, FL 33064
 P: (305) 953 - 0609 F: (305) 953 - 0603

DESIGN LOAD VS SPAN AND ANCHOR SPACING CHART								DESIGN LOAD VS SPAN AND ANCHOR SPACING CHART							
MAX. DESIGN LOAD	SHUTTER SPAN	SECTION 11 (TOP)						MAX. DESIGN LOAD	SHUTTER SPAN	SECTION 11 (BOTTOM)					
		CONCRETE	CONCRETE	CONCRETE	WOOD	CONCRETE BLOCK	CONCRETE BLOCK			CONCRETE	CONCRETE	CONCRETE	CONCRETE BLOCK	CONCRETE BLOCK	
		TYPE A / B	TYPE C / F	TYPE D / E	TYPE H / G	TYPE A1 / B1 / D1	TYPE E1			TYPE A / B	TYPE C / F	TYPE D / E	TYPE A1 / B1 / D1	TYPE E1	
(PSF)	(INCH)	ANCHOR SPACING (in.)	ANCHOR SPACING (in.)	ANCHOR SPACING (in.)	ANCHOR SPACING (in.)	ANCHOR SPACING (in.)	ANCHOR SPACING (in.)	(PSF)	(INCH)	ANCHOR SPACING (in.)	ANCHOR SPACING (in.)	ANCHOR SPACING (in.)	ANCHOR SPACING (in.)	ANCHOR SPACING (in.)	
40	60"	12.0	12.0	12.0	12.0	12.0	12.0	40	60"	12.0	12.0	12.0	12.0	12.0	
	78"	12.0	12.0	12.0	12.0	11.7	11.2		78"	12.0	12.0	12.0	12.0	12.0	
	96"	12.0	12.0	12.0	11.3	9.5	9.1		96"	12.0	12.0	12.0	12.0	11.5	
	114"	12.0	12.0	12.0	9.6	8.0	7.6		114"	12.0	12.0	12.0	11.4	9.7	
	120"	12.0	12.0	12.0	9.1	7.6	7.3		120"	12.0	12.0	12.0	10.8	9.2	
	132"	12.0	12.0	10.9	8.2	6.9	6.6		132"	12.0	12.0	12.0	9.9	8.3	
	141"	12.0	12.0	10.2	7.7	6.5	6.2		141"	12.0	12.0	12.0	9.2	7.8	
50	60"	12.0	12.0	12.0	12.0	12.0	11.7	50	60"	12.0	12.0	12.0	12.0	12.0	
	78"	12.0	12.0	12.0	11.2	9.5	9.0		78"	12.0	12.0	12.0	12.0	11.3	
	96"	12.0	12.0	12.0	9.1	7.7	7.3		96"	12.0	12.0	12.0	10.8	9.2	
	114"	12.0	12.0	10.2	7.7	6.5	6.2		114"	12.0	12.0	12.0	9.1	7.7	
	120"	11.6	12.0	9.7	7.3	6.2	5.9		120"	12.0	12.0	12.0	8.7	7.3	
	132"	10.5	12.0	8.8	6.6	5.6	5.3		132"	12.0	12.0	11.1	7.9	6.7	
60	60"	12.0	12.0	12.0	12.0	10.4	9.9	60	60"	12.0	12.0	12.0	12.0	12.0	
	78"	12.0	12.0	12.0	9.4	8.0	7.6		78"	12.0	12.0	12.0	12.0	12.0	
	96"	12.0	12.0	10.2	7.6	6.5	6.2		96"	12.0	12.0	12.0	12.0	12.0	
	114"	10.2	12.0	8.6	6.4	5.5	5.2		114"	12.0	12.0	12.0	11.9	11.0	
	126"	9.3	12.0	7.8	5.8	5.0	4.7		126"	12.0	12.0	12.0	10.8	9.9	
70	60"	12.0	12.0	12.0	10.5	9.0	8.5	70	60"	12.0	12.0	12.0	12.0	12.0	
	78"	12.0	12.0	10.8	8.1	6.9	6.5		78"	12.0	12.0	12.0	12.0	12.0	
	96"	10.5	12.0	8.8	6.5	5.6	5.3		96"	12.0	12.0	12.0	12.0	11.2	
	114"	8.8	12.0	7.4	5.5	4.7	4.5		114"	12.0	12.0	12.0	10.2	9.4	
	118"	8.4	11.8	7.1	5.3	4.5	4.3		118"	12.0	12.0	12.0	9.8	9.0	
80	60"	12.0	12.0	12.0	9.2	7.9	7.5	80	60"	12.0	12.0	12.0	12.0	12.0	
	78"	11.3	12.0	9.5	7.1	6.1	5.7		78"	12.0	12.0	12.0	12.0	12.0	
	96"	9.2	12.0	7.7	5.7	4.9	4.7		96"	12.0	12.0	12.0	10.6	9.8	
	111"	7.9	11.1	6.7	5.0	4.3	4.0		111"	12.0	12.0	12.0	9.2	8.5	
90	60"	12.0	12.0	11.0	8.2	7.1	6.6	90	60"	12.0	12.0	12.0	12.0	12.0	
	78"	10.1	12.0	8.5	6.3	5.4	5.1		78"	12.0	12.0	12.0	11.6	10.7	
	96"	8.2	11.4	6.9	5.1	4.4	4.2		96"	12.0	12.0	12.0	9.4	8.7	
	105"	7.5	10.5	6.3	4.7	4.0	3.8		105"	12.0	12.0	12.0	8.6	8.0	
100	60"	11.8	12.0	9.9	7.4	6.4	6.0	100	60"	12.0	12.0	12.0	12.0	12.0	
	78"	9.1	12.0	7.6	5.7	4.9	4.6		78"	12.0	12.0	12.0	10.4	9.6	
	96"	7.4	10.3	6.2	4.6	4.0	3.7		96"	12.0	12.0	12.0	8.5	7.8	
	99"	7.2	10.0	6.0	4.5	3.9	3.6		99"	12.0	12.0	12.0	8.2	7.6	
120	48"	12.0	12.0	10.4	7.7	6.7	6.3	120	48"	12.0	12.0	12.0	12.0	12.0	
	60"	9.9	12.0	8.3	6.1	5.3	5.0		60"	12.0	12.0	12.0	11.3	10.4	
	78"	7.6	10.6	6.4	4.7	4.1	3.9		78"	12.0	12.0	12.0	8.7	8.0	
	91"	6.5	9.1	5.5	4.1	3.5	3.3		91"	12.0	12.0	11.4	7.5	6.9	
140	48"	10.6	12.0	8.9	6.6	5.7	5.4	140	48"	12.0	12.0	12.0	12.0	11.2	
	60"	8.5	11.9	7.1	5.3	4.6	4.3		60"	12.0	12.0	12.0	9.7	8.9	
	78"	6.5	9.1	5.5	4.1	3.5	3.3		78"	12.0	12.0	11.4	7.5	6.9	
	81"	6.3	8.8	5.3	3.9	3.4	3.2		81"	12.0	12.0	11.0	7.2	6.6	
160	48"	9.3	12.0	7.8	5.8	5.0	4.7	160	48"	12.0	12.0	12.0	10.6	9.8	
	60"	7.4	10.4	6.3	4.6	4.0	3.8		60"	12.0	12.0	12.0	8.5	7.8	
	70"	6.3	8.8	5.3	3.9	3.4	3.2		70"	12.0	12.0	11.0	7.2	6.6	
180	48"	8.3	11.6	7.0	5.1	4.5	4.2	180	48"	12.0	12.0	12.0	9.4	8.7	
	63"	6.3	8.8	5.3	3.9	3.4	3.2		63"	12.0	12.0	11.0	7.2	6.6	
200	48"	7.4	10.4	6.3	4.6	4.0	3.8	200	48"	12.0	12.0	12.0	8.5	7.8	
	57"	6.3	8.8	5.3	3.9	3.4	3.2		57"	12.0	12.0	10.9	7.1	6.6	

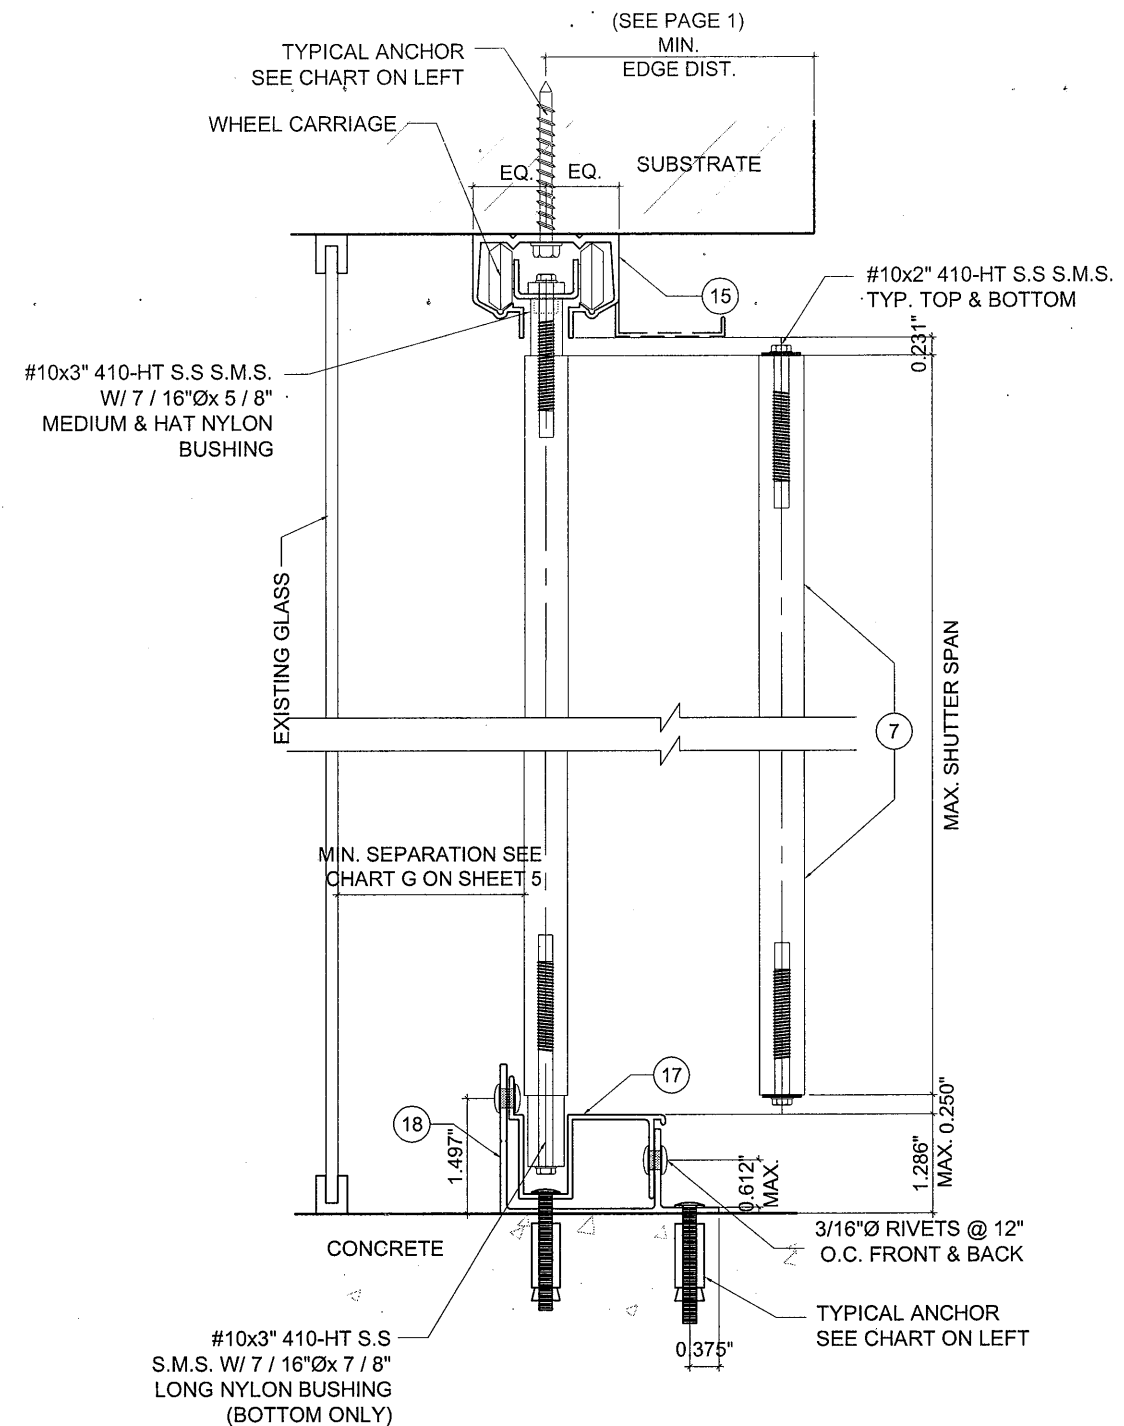

11 FLOOR TO CEILING MOUNTING INSTALLATION
HEAVY DUTY TRACK

Approved as complying with the Florida Building Code Date <u>10/04/2012</u> NOA# <u>12-0605.06</u> Miami Dade Product Control By <u>[Signature]</u>		YIPING WANG, P.E. FLORIDA REGISTRATION PE #55085 C.A.N. 28677
MIAMI DADE COUNTY		


REVISIONS		DESCRIPTION	
NO.	DATE		

MCY ENGINEERING, INC. GLAZING CONSULTANTS 8501 SW 124 AVE. STE. 205A MIAMI, FL 33183 P: 305.271.0117 F: 786.573.5063 www.MCYEngineering.com MCY.Engineering@Att.net		SCOTT'S HURRICANE SHUTTERS, INC. 13791 NW 19 AVE. BAY 12 OPA LOCKA, FL 33054 P: (305) 953-0609 F: (305) 953-0603
---	--	--

GSS - 1 GENESIS SHUTTER SYSTEM	
DATE 05-11-12	
SCALE AS NOTED	
DRAWN M.M.	
PROJECT MCY 12-100	
DRAWING NO. AD12-43	
13 OF 15	

MAY 11 2012

DESIGN LOAD VS SPAN AND ANCHOR SPACING CHART							DESIGN LOAD VS SPAN AND ANCHOR SPACING CHART						
MAX. DESIGN LOAD	SHUTTER SPAN	SECTION 12 (TOP)					MAX. DESIGN LOAD	SHUTTER SPAN	SECTION 12 (BOTTOM)				
		CONCRETE	CONCRETE	WOOD	CONCRETE BLOCK	CONCRETE BLOCK			CONCRETE	CONCRETE	WOOD	CONCRETE BLOCK	CONCRETE BLOCK
		ANCHOR SPACING (in.)	ANCHOR SPACING (in.)	ANCHOR SPACING (in.)	ANCHOR SPACING (in.)	ANCHOR SPACING (in.)			ANCHOR SPACING (in.)	ANCHOR SPACING (in.)	ANCHOR SPACING (in.)	ANCHOR SPACING (in.)	ANCHOR SPACING (in.)
(PSF)	(INCH)	TYPE A/B / C / F	TYPE E	TYPE H / G	TYPE A1 / B1 / D1 / E1	TYPE C1 / F1	(PSF)	(INCH)	TYPE A/B / C / F	TYPE E	TYPE H / G	TYPE A1 / B1 / D1 / E1	TYPE C1 / F1
40	60"	12.0	12.0	12.0	10.5	12.0	40	60"	12.0	12.0	12.0	8.7	12.0
	78"	12.0	12.0	12.0	8.1	12.0		78"	12.0	12.0	12.0	6.7	11.6
	96"	12.0	12.0	12.0	6.6	11.5		96"	12.0	12.0	12.0	5.4	9.4
	114"	12.0	12.0	12.0	5.6	9.6		114"	12.0	10.1	12.0	4.6	8.0
	120"	12.0	11.7	12.0	5.3	9.2		120"	12.0	9.6	12.0	4.3	7.6
	132"	12.0	10.6	12.0	4.8	8.3		132"	11.9	8.8	12.0	4.0	6.9
	141"	12.0	10.0	12.0	4.5	7.8		141"	11.1	8.2	12.0	3.7	6.4
50	60"	12.0	12.0	12.0	8.4	12.0	50	60"	12.0	12.0	12.0	7.0	12.0
	78"	12.0	12.0	12.0	6.5	11.3		78"	12.0	11.9	12.0	5.4	9.3
	96"	12.0	11.7	12.0	5.3	9.2		96"	12.0	9.6	12.0	4.3	7.6
	114"	12.0	9.8	12.0	4.4	7.7		114"	11.0	8.1	12.0	3.7	6.4
	120"	12.0	9.4	12.0	4.2	7.3		120"	10.5	7.7	12.0	3.5	6.0
	132"	11.5	8.5	12.0	3.8	6.7		132"	9.5	7.0	11.3	3.2	5.5
60	60"	12.0	12.0	12.0	7.0	12.0	60	60"	12.0	12.0	12.0	5.8	10.1
	78"	12.0	12.0	12.0	5.4	9.4		78"	12.0	9.9	12.0	4.5	7.7
	96"	12.0	9.7	12.0	4.4	7.6		96"	10.9	8.0	12.0	3.6	6.3
	114"	11.1	8.2	12.0	3.7	6.4		114"	9.2	6.8	10.9	3.1	5.3
	126"	10.1	7.4	11.9	3.3	5.8		126"	8.3	6.1	9.8	-	4.8
70	60"	12.0	12.0	12.0	6.0	10.5	70	60"	12.0	11.0	12.0	5.0	8.6
	78"	12.0	10.3	12.0	4.6	8.1		78"	11.5	8.5	12.0	3.8	6.6
	96"	11.3	8.4	12.0	3.8	6.5		96"	9.3	6.9	11.1	3.1	5.4
	114"	9.5	7.0	11.3	3.2	5.5		114"	7.9	5.8	9.3	-	4.5
	118"	9.1	6.7	10.8	3.0	5.3		118"	7.5	5.6	8.9	-	4.4
80	60"	12.0	11.7	12.0	5.3	9.2	80	60"	12.0	9.6	12.0	4.3	7.6
	78"	12.0	9.0	12.0	4.1	7.0		78"	10.1	7.4	11.9	3.3	5.8
	96"	9.9	7.3	11.8	3.3	5.7		96"	8.2	6.0	9.7	-	4.7
	111"	8.6	6.3	10.2	-	5.0		111"	7.1	5.2	8.4	-	4.1
90	60"	12.0	10.4	12.0	4.7	8.1	90	60"	11.6	8.6	12.0	3.9	6.7
	78"	10.8	8.0	12.0	3.6	6.3		78"	8.9	6.6	10.6	-	5.2
	96"	8.8	6.5	10.4	-	5.1		96"	7.3	5.4	8.6	-	4.2
	105"	8.1	5.9	9.6	-	4.7		105"	6.6	4.9	7.9	-	3.8
100	60"	12.0	9.4	12.0	4.2	7.3	100	60"	10.5	7.7	12.0	3.5	6.0
	78"	9.8	7.2	11.6	3.2	5.6		78"	8.0	5.9	9.5	-	4.6
	96"	7.9	5.8	9.4	-	4.6		96"	6.5	4.8	7.8	-	3.8
	99"	7.7	5.7	9.1	-	4.4		99"	6.3	4.7	7.5	-	3.7
120	48"	12.0	9.7	12.0	4.4	7.6	120	48"	10.9	8.0	12.0	3.6	6.3
	60"	10.6	7.8	12.0	3.5	6.1		60"	8.7	6.4	10.3	-	5.0
	78"	8.1	6.0	9.6	-	4.7		78"	6.7	4.9	8.0	-	3.9
	91"	7.0	5.1	8.3	-	4.0		91"	5.7	4.2	6.8	-	3.3
140	48"	11.3	8.4	12.0	3.8	6.5	140	48"	9.3	6.9	11.1	3.1	5.4
	60"	9.1	6.7	10.7	3.0	5.2		60"	7.5	5.5	8.9	-	4.3
	78"	7.0	5.1	8.3	-	4.0		78"	5.7	4.2	6.8	-	3.3
	81"	6.7	4.9	8.0	-	3.9		81"	5.5	4.1	6.6	-	3.2
160	48"	9.9	7.3	11.8	3.3	5.7	160	48"	8.2	6.0	9.7	-	4.7
	60"	7.9	5.8	9.4	-	4.6		60"	6.5	4.8	7.8	-	3.8
	70"	6.7	4.9	7.9	-	3.9		70"	5.5	4.1	6.6	-	3.2
180	48"	8.8	6.5	10.4	-	5.1	180	48"	7.3	5.4	8.6	-	4.2
	63"	6.7	4.9	8.0	-	3.9		63"	5.5	4.1	6.6	-	3.2
200	48"	7.9	5.8	9.4	-	4.6	200	48"	6.5	4.8	7.8	-	3.8
	57"	6.7	4.9	7.9	-	3.9		57"	5.5	4.1	6.5	-	3.2

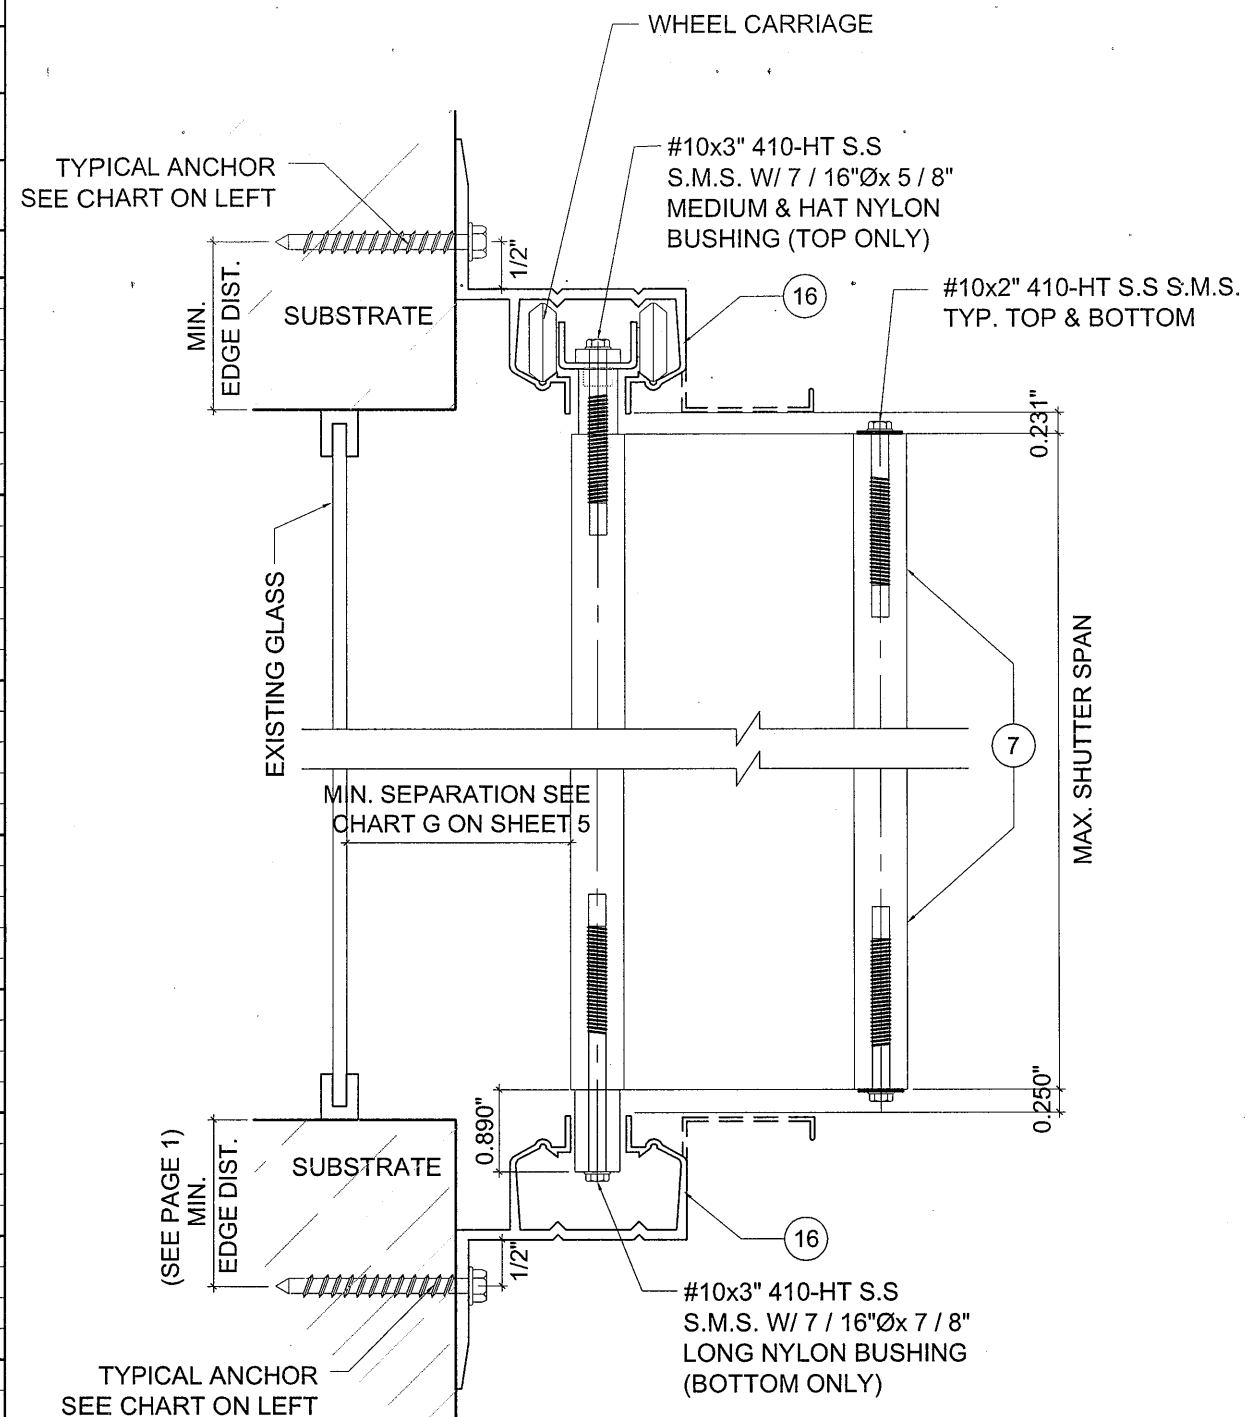

12 WALL MOUNTING INSTALLATION HEAVY DUTY TRACK

Approved as complying with the
Florida Building Code
Date 10/04/2012
NOA# 12-0605-06
Miami Dade Product Control
By [Signature]
MIAMI DADE COUNTY

YIPING WANG
FLORIDA REGISTRATION
PE # 54383
C.A.N. 28677
*
[Signature]
YIPING WANG

REVISIONS		DESCRIPTION	
NO	DATE	DESCRIPTION	

MCY ENGINEERING, INC. GLAZING CONSULTANTS 8501 SW 124 AVE. STE. 205A MIAMI, FL 33183 P: 305.271.0117 F: 786.573.5063 www.MCYEngineering.com MCY.Engineering@Att.net	
GSS - 1 GENESIS SHUTTER SYSTEM SCOTT'S HURRICANE SHUTTERS, INC. 13791 NW 19 AVE. BAY 12 OPA LOCKA, FL 33064 P: (305) 953 - 0609 F: (305) 953 - 0603	
DATE	05-11-12
SCALE	AS NOTED
DRAWN	M.M
PROJECT	MCY 12-100
DRAWING NO.	AD12-43
14 OF 15	

MAY 11 2012

