



**DEPARTMENT OF REGULATORY AND ECONOMIC RESOURCES (RER)  
BOARD AND CODE ADMINISTRATION DIVISION  
NOTICE OF ACCEPTANCE (NOA)**

**MIAMI-DADE COUNTY  
PRODUCT CONTROL SECTION**  
11805 SW 26 Street, Room 208  
T (786) 315-2590 F (786) 315-2599  
[www.miamidade.gov/economy](http://www.miamidade.gov/economy)

**General Impact Glass & Windows, Corp.**  
**290 West 78<sup>th</sup> Road**  
**Hialeah, FL 33014**

**SCOPE:**

This NOA is being issued under the applicable rules and regulations governing the use of construction materials. The documentation submitted has been reviewed and accepted by Miami-Dade County RER - Product Control Section to be used in Miami Dade County and other areas where allowed by the Authority Having Jurisdiction (AHJ).

This NOA shall not be valid after the expiration date stated below. The Miami-Dade County Product Control Section (In Miami Dade County) and/or the AHJ (in areas other than Miami Dade County) reserve the right to have this product or material tested for quality assurance purposes. If this product or material fails to perform in the accepted manner, the manufacturer will incur the expense of such testing and the AHJ may immediately revoke, modify, or suspend the use of such product or material within their jurisdiction. RER reserves the right to revoke this acceptance, if it is determined by Miami-Dade County Product Control Section that this product or material fails to meet the requirements of the applicable building code.

This product is approved as described herein, and has been designed to comply with the Florida Building Code, including the High Velocity Hurricane Zone.

**DESCRIPTION: Series "18000 High Impact" Aluminum Horizontal Sliding Window – L.M.I.**

**APPROVAL DOCUMENT:** Drawing No. 17-150, titled "Series 18000 High Impact Horizontal Sliding Window - Large Missile Impact Resistant", sheets 1 through 14 of 14, dated 08/08/17, with revision #1 dated 08/08/17, prepared by Tilteco, Inc., signed and sealed by Walter A. Tillit, Jr., P.E., bearing the Miami-Dade County Product Control Renewal stamp with the Notice of Acceptance number and expiration date by the Miami-Dade County Product Control Section.

**MISSILE IMPACT RATING: Large and Small Missile Impact Resistant.**

**LABELING:** Each unit shall bear a permanent label with the manufacturer's name or logo, city, state, model/series, and following statement: "Miami-Dade County Product Control Approved", unless otherwise noted herein.

**RENEWAL** of this NOA shall be considered after a renewal application has been filed and there has been no change in the applicable building code negatively affecting the performance of this product.

**TERMINATION** of this NOA will occur after the expiration date or if there has been a revision or change in the materials, use, and/or manufacture of the product or process. Misuse of this NOA as an endorsement of any product, for sales, advertising or any other purposes shall automatically terminate this NOA. Failure to comply with any section of this NOA shall be cause for termination and removal of NOA.

**ADVERTISEMENT:** The NOA number preceded by the words Miami-Dade County, Florida, and followed by the expiration date may be displayed in advertising literature. If any portion of the NOA is displayed, then it shall be done in its entirety.

**INSPECTION:** A copy of this entire NOA shall be provided to the user by the manufacturer or its distributors and shall be available for inspection at the job site at the request of the Building Official.

This NOA **renews NOA# 17-1102.11** and consists of this page 1 and evidence pages E-1 and E-2, as well as approval document mentioned above.

The submitted documentation was reviewed by **Sifang Zhao, P.E.**



*S.Z.*  
*10/03/2019*

**NOA No. 19-0911.06**  
**Expiration Date: 10/21/2024**  
**Approval Date: 10/03/2019**  
**Page 1**

**General Impact Glass & Windows, Corp.**

**NOTICE OF ACCEPTANCE: EVIDENCE SUBMITTED**

**1. EVIDENCE SUBMITTED UNDER PREVIOUS NOA'S**

**A. DRAWINGS**

1. Manufacturer's die drawings and sections. *(Submitted under NOA#09-0806.03)*
2. Drawing No. **17-150**, titled "Series 18000 High Impact Horizontal Sliding Window - Large Missile Impact Resistant", sheets 1 through 14 of 14, dated 08/08/17, with revision #1 dated 08/08/17, prepared by Tilteco, Inc., signed and sealed by Walter A. Tillit, Jr., P.E.

**B. TESTS**

1. Test reports on: 1) Air Infiltration Test, per FBC, TAS 202-94  
2) Uniform Static Air Pressure Test, Loading per FBC TAS 202-94  
3) Water Resistance Test, per FBC, TAS 202-94  
4) Large Missile Impact Test per FBC, TAS 201-94  
5) Cyclic Wind Pressure Loading per FBC, TAS 203-94  
6) Forced Entry Test, per FBC 2411 3.2.1, TAS 202-94  
along with marked-up drawings and installation diagram of horizontal sliding window, prepared by Fenestration Testing Laboratory, Inc., Test Report No. **FTL-5954**, dated 07/10/09, signed and sealed by Julio E. Gonzalez, P.E.  
*(Submitted under NOA#09-0806.03)*

**C. CALCULATIONS**

1. Anchor verification calculations and structural analysis, complying with FBC-2007, dated 06/23/09, and updated on 06/04/15 to comply with **FBC-5<sup>th</sup> Edition (2014)**, prepared by Tilteco, Inc., signed, sealed by Walter A. Tillit, Jr., P.E.  
*(Submitted partially under NOA#09-0806.03)*
2. Glazing complies with **ASTM E1300-04**.

**D. QUALITY ASSURANCE**


1. Miami-Dade Department of Regulatory and Economic Resources (RER)

**E. MATERIAL CERTIFICATIONS**

1. NOA No. **14-0916.11** issued to **Kuraray America, Inc.** for their "**SentryGlas® (Clear and White) Glass Interlayers**" dated 06/25/15, expiring on 07/04/18.
2. NOA No. **14-0916.10** issued to **Kuraray America, Inc.** for their "**Butacite® PVB Glass Interlayer**" dated 04/25/15, expiring on 12/11/16.

**F. STATEMENTS**

1. Statement letter of conformance, complying with **FBC-6<sup>th</sup> Edition (2017)**, dated August 08, 2017, issued by Tilteco, Inc., signed and sealed signed and sealed by Walter A. Tillit, Jr., P.E.

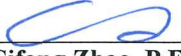  
Sifang Zhao, P.E.

Product Control Examiner

NOA No. 19-0911.006

Expiration Date: 10/21/2024

Approval Date: 10/03/2019



**General Impact Glass & Windows, Corp.**

**NOTICE OF ACCEPTANCE: EVIDENCE SUBMITTED**

**F. STATEMENTS (CONTINUED)**

2. Statement letter of no financial interest, dated July 27, 2009, issued by Tilteco, Inc., signed and sealed by Walter A. Tillit, Jr., P.E. *(Submitted under NOA#09-0806.03)*
3. Laboratory compliance letter for Test Report No. **FTL-3388**, issued by Fenestration Testing Laboratory, Inc., dated 09/05/02, signed and sealed by Joseph Chan, P.E. *(Submitted under NOA# 03-0314.07)*

**G. OTHERS**

1. Notice of Acceptance No. **15-0624.01**, issued to General Impact Glass & Windows, Corp. for their Series “18000 High Impact” Aluminum Horizontal Sliding Window – L.M.I., approved on 10/01/15 and expiring on 10/21/19.

**2. NEW EVIDENCE SUBMITTED**

**A. DRAWINGS**

1. None.

**B. TESTS**

1. None.

**C. CALCULATIONS**

1. None.

**D. QUALITY ASSURANCE**

1. Miami-Dade Department of Regulatory and Economic Resources (RER)

**E. MATERIAL CERTIFICATIONS**

1. NOA No. **17-0808.02** issued to **Kuraray America, Inc.** for their “**SentryGlas® (Clear and White) Glass Interlayers**” dated 12/28/17, expiring on 07/04/23.
2. NOA No. **19-0305.02** issued to **Kuraray America, Inc.** for their “**Trosifol® Ultraclear, clear and color PVB Glass Interlayer**” dated 01/18/18, expiring on 07/08/24.

**F. STATEMENTS**

1. Statement letter of conformance, complying with **FBC-6<sup>th</sup> Edition (2017)**, dated August 23, 2019, issued by Tilteco, Inc., signed and sealed signed and sealed by Walter A. Tillit, Jr., P.E.

**G. OTHERS**

1. Notice of Acceptance No. **17-1102.11**, issued to General Impact Glass & Windows, Corp. for their Series “18000 High Impact” Aluminum Horizontal Sliding Window – L.M.I., approved on 12/28/17 and expiring on 10/21/19.

  
Sifang Zhao, P.E.

Product Control Examiner

NOA No. 19-0911.006

Expiration Date: 10/21/2024

Approval Date: 10/03/2019



GENERAL NOTES:

1. SERIES 18000 HIGH IMPACT HORIZONTAL SLIDING WINDOW LARGE MISSILE IMPACT RESISTANT, SHOWN ON THIS PRODUCT APPROVAL DOCUMENT (P.A.D.) HAS BEEN VERIFIED FOR COMPLIANCE IN ACCORDANCE WITH THE 2017 (6th EDITION) OF THE FLORIDA BUILDING CODE. SERIES 18000 HIGH IMPACT HORIZONTAL SLIDING WINDOW LARGE MISSILE IMPACT RESISTANT, MAY BE INSTALLED AT HIGH VELOCITY HURRICANE ZONES. (MIAMI DADE/BROWARD COUNTIES)

DESIGN WIND LOADS SHALL BE DETERMINED AS PER SECTION 1620 OF THE ABOVE MENTIONED CODES, USING ASCE 7-10 AND SHALL NOT EXCEED THE MAXIMUM (A.S.D.) DESIGN PRESSURE RATINGS INDICATED ON NOTE 2 BELOW.

IN ORDER TO VERIFY THE ABOVE CONDITION, ULTIMATE DESIGN WIND LOADS DETERMINED PER ASCE 7-10 SHALL BE FIRST REDUCED TO A.S.D. DESIGN WIND LOADS BY MULTIPLYING THEM BY 0.6 IN ORDER TO COMPARE THESE W/ MAX. (A.S.D.) DESIGN PRESSURE RATINGS INDICATED ON NOTE 2 BELOW.

IN ORDER TO VERIFY THAT ANCHORS ON THIS P.A.D., AS TESTED, WERE NOT OVER STRESSED, A 33% INCREASE IN ALLOWABLE STRESS FOR WIND LOADS WAS **NOT** USED IN THEIR ANALYSIS. ANCHOR'S SPACING TO WOOD HAS BEEN DETERMINED IN ACCORDANCE WITH N.D.S. 2015. THIS WINDOW'S ADEQUACY FOR IMPACT AND FATIGUE RESISTANCE HAS BEEN VERIFIED IN ACCORDANCE WITH SECTION 1626 OF THE ABOVE MENTIONED CODE AS PER PROTOCOLS TAS-201, TAS-202, TAS-203, PER FENESTRATION TESTING LABORATORY REPORT # 5954 AND AS PER SUBMITTED STRUCTURAL CALCULATIONS, PERFORMED AS PER SECTION 1616 OF THE FLORIDA BUILDING CODE.

2. **MAXIMUM A.S.D. DESIGN PRESSURE RATINGS FOR THESE WINDOWS SHALL BE AS SHOWN ON SHEET 12 (SCHEDULE #1). MAXIMUM ANCHOR SPACING SHALL BE AS PER SCHEDULE # 2, SHEET 12.**

3. **THIS SERIES 18000 HIGH IMPACT HORIZONTAL SLIDING WINDOW LARGE MISSILE IMPACT RESISTANT, WILL NOT REQUIRE A HURRICANE PROTECTION DEVICE.**

4. **THIS SERIES 18000 HIGH IMPACT HORIZONTAL SLIDING WINDOW LARGE MISSILE IMPACT RESISTANT, IS APPROVED FOR AIR AND WATER INFILTRATION. (SEE SCHEDULE # 1 ON SHEET 12).**

5. SERIES 18000 HIGH IMPACT HORIZONTAL SLIDING WINDOW LARGE MISSILE IMPACT RESISTANT, SHALL COMPLY WITH SECTIONS 2411.4.1, 2411.4.2 OF THE FLORIDA BUILDING CODE.

6. ALL ALUMINUM EXTRUSIONS SHALL BE ALUMINUM ASSOCIATION 6063-T6 ALLOY AND TEMPER, WITH  $F_y = 25.0$  ksi MINIMUM. THE THICKNESS OF ALL EXTRUSIONS SHALL BE AS SHOWN ON THIS DRAWING.

7. ALL SCREWS USED FOR ASSEMBLY CONNECTIONS (METAL TO METAL) TO BE STAINLESS STEEL 304 OR 316 AISI SERIES OR CORROSION RESISTANT COATED CARBON STEEL AS PER DIN 50018 AND SECTION 2411.3.3.4 OF THE FLORIDA BUILDING CODE WITH 50 ksi YIELD STRENGTH AND 90 ksi TENSILE STRENGTH.

8. WOOD BUCKS BY OTHERS, MUST BE ANCHORED PROPERLY TO TRANSFER LOADS TO THE BUILDING STRUCTURE. WOOD BUCKS MUST BE SOUTHERN PINE WITH  $G = 0.55$ , AND SHALL COMPLY WITH SECTIONS 2411.3.3.3 & 2326 OF THE FLORIDA BUILDING CODE.

9. **ANCHOR NOTES:** EMBEDMENT AND EDGE DISTANCE ARE BEYOND ANY FINISH.

(A) TO EXISTING POURED CONCRETE: (MIN.  $f'_c = 3192$  PSI), MIN. EDGE DISTANCE (E.D.) =  $2\frac{1}{2}"$ .  
-  $1/4"$  TAPCON ANCHORS  $1\frac{1}{4}"$  MIN. EMBEDMENT, AS MANUFACTURED BY ITW BUILDEX, INC. (COMPONENT 25), THRU  $1"$  P.T. WOOD BUCK.

(B) TO EXISTING A.S.T.M. C-90 CONCRETE BLOCK WALL. MIN. EDGE DISTANCE (E.D.) =  $2\frac{1}{2}"$ .  
-  $1/4"$  TAPCON ANCHORS W/  $1\frac{1}{4}"$  MIN. EMBEDMENT, AS MANUFACTURED BY ITW BUILDEX, INC. (COMPONENT 25), THRU  $1"$  P.T. WOOD BUCK.

(C) TO EXISTING  $2 \times$  P.T. WOOD BUCK. MIN. EDGE DISTANCE (E.D.) =  $1"$ .  
-  $1/4"$  TEK SCREW W/  $1\frac{1}{2}"$  MIN. EMBEDMENT, AS MANUFACTURED BY ITW BUILDEX, INC. (COMPONENT 26).

(D) TO EXISTING MIN.  $1/8"$  THICK ALUMINUM MULLION (6063-T5 ALLOY), MIN. EDGE DISTANCE (E.D.) =  $1/2"$ .  
-  $1/4"$  TEK SCREW, AS MANUFACTURED BY ITW BUILDEX, INC. (COMPONENT 26).

(E) TO EXISTING MIN. 12 GAGE (0.106") STEEL MEMBER (ASTM A-500, A-653 OR A-36), MIN. EDGE DISTANCE (E.D.) =  $1/2"$ .  
-  $1/4"$  TEK SCREW, AS MANUFACTURED BY ITW BUILDEX, INC. (COMPONENT 26).

10. PROVIDE  $1/4"$  MAX. LOAD BEARING SHIM SPACE (TYP.).

11. REMAINING COMPONENTS FOR THIS SERIES 18000 HIGH IMPACT HORIZONTAL SLIDING WINDOW LARGE MISSILE IMPACT RESISTANT, SHALL BE AS INDICATED ON BILL OF MATERIALS, ON SHEET 3 OF THIS DRAWING.

12. SERIES 18000 HIGH IMPACT HORIZONTAL SLIDING WINDOW LARGE MISSILE IMPACT RESISTANT, MANUFACTURER LABEL SHALL BE PLACED ON A READILY VISIBLE LOCATION. ONE LABEL SHALL BE PLACED FOR EVERY UNIT. LABEL SHALL READ AS FOLLOWS:  
**GENERAL IMPACT GLASS AND WINDOWS, CORP.**  
HIALEAH, FLORIDA  
MIAMI-DADE COUNTY PRODUCT CONTROL APPROVED.

13. (a) THIS P.A.D. PREPARED BY THIS ENGINEER IS GENERIC AND DOES NOT PROVIDE INFORMATION FOR A SITE SPECIFIC PROJECT; i.e. WHERE THE SITE CONDITIONS DEViate FROM THE P.A.D.

(b) CONTRACTOR TO BE RESPONSIBLE FOR THE SELECTION, PURCHASE AND INSTALLATION INCLUDING LIFE SAFETY OF THIS PRODUCT, BASED ON THIS P.A.D., PROVIDED HE/SHE DOES NOT DEVIATE FROM THE CONDITIONS DETAILED ON THIS DOCUMENT. CONSTRUCTION SAFETY AT SITE IS THE CONTRACTOR'S RESPONSIBILITY.

(c) THIS P.A.D. WILL BE CONSIDERED INVALID IF ALTERED BY ANY MEANS.

(d) ORIGINAL P.A.D. SHALL BEAR THE DATE AND ORIGINAL SEAL AND SIGNATURE OF THE PROFESSIONAL ENGINEER OF RECORD THAT PREPARED IT.

THIS DRAWING SHALL ONLY BE USED TO OBTAIN PERMITS IN THE STATE OF FLORIDA

**PRODUCT RENEWED**  
as complying with the Florida  
Building Code  
NOA-No. 19-0911.06  
Expiration Date 10/21/2024  
By   
Miami-Dade Product Control


PRODUCT REVISED  
as complying with the Florida  
Building Code  
Acceptance No. 17-1102.11  
Expiration Date 10/21/2019  
By Hebert A. Nader  
Miami-Dade Product Control  
MIAMI-DADE COUNTY

WALTER A. TILLIT JR.  
LICENSE  
No. 44167  
STATE OF FLORIDA  
PROFESSIONAL ENGINEER  
P.E. SEAL SIGNATURE DATE


© 2017 TILTECO INC.  
**TILTECO INC.**  
TILLIT TESTING & ENGINEERING COMPANY  
6355 N.W. 36th. St., Ste. 305, VIRGINIA GARDENS, FL 33166  
Phone : (305) 871-1530 . Fax : (305) 871-1531  
e-mail: tilteco@aol.com  
EB-0006719  
WALTER A. TILLIT JR., P.E.  
FLORIDA Lic. 44167

| FLORIDA BUILDING CODE (High Velocity Hurricane Zone)   |             |          |         |                      |      |
|---|-------------|----------|---------|----------------------|------|
| SERIES 18000 HIGH IMPACT HORIZONTAL SLIDING WINDOW<br>LARGE MISSILE IMPACT RESISTANT   |             |          |         | DRAWN BY:<br>L.C.    |      |
| <br>290 WEST 78 ROAD<br>HIALEAH, FL. 33014<br>PHONE: (305) 558-8103<br>FAX: (305) 558-6665<br>www.generalimpact.com |             |          |         | 08/08/17<br>DATE     |      |
|   |             |          |         | 17-150<br>DRAWING No |      |
| REV. NO   | DESCRIPTION | DATE     | REV. NO | DESCRIPTION          | DATE |
| 1   | OLD 15-164  | 08/08/17 | 3       |                      |      |
| 2   |             |          | 4       |                      |      |
|   |             |          |         | SHEET 1 OF 14        |      |




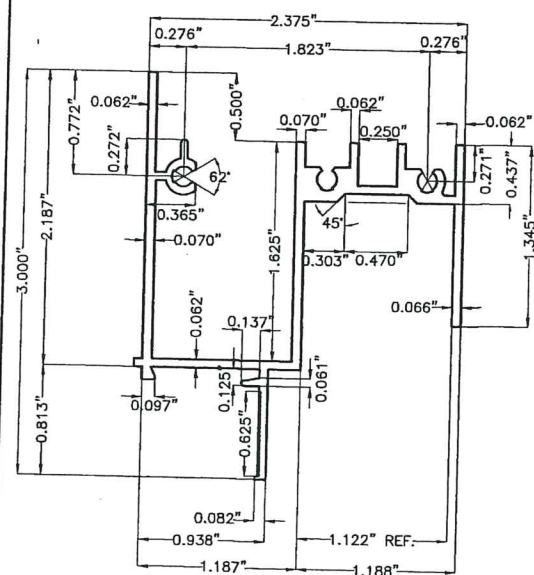


① **FRAME HEAD**  
6063-T6 ALLOY & TEMPER

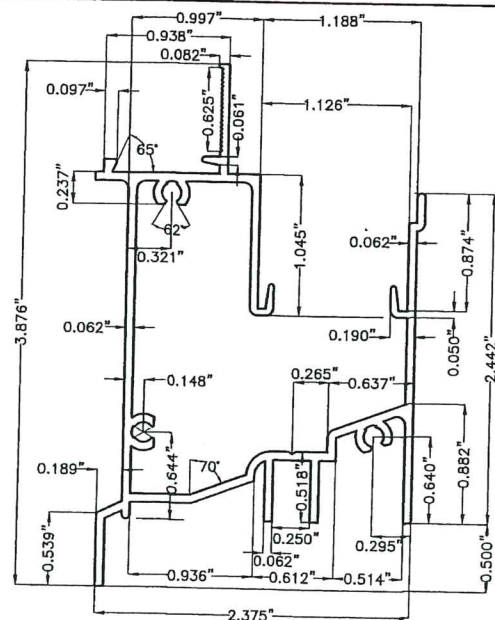


② **FRAME SILL**  
6063-T6 ALLOY & TEMPER

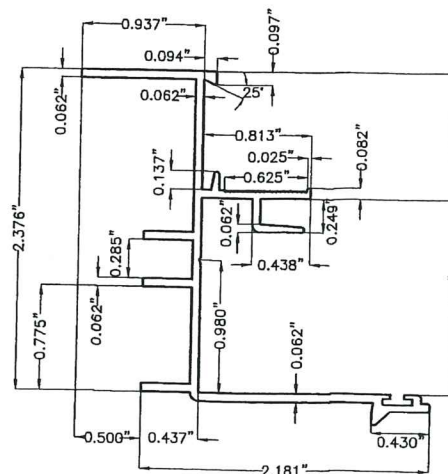


③ **FRAME JAMB**  
6063-T6 ALLOY & TEMPER

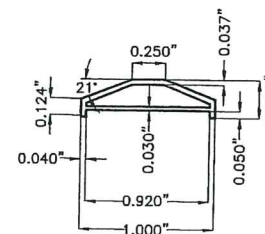


④ **COLONIAL MUNTIN**  
6063-T6 ALLOY & TEMPER

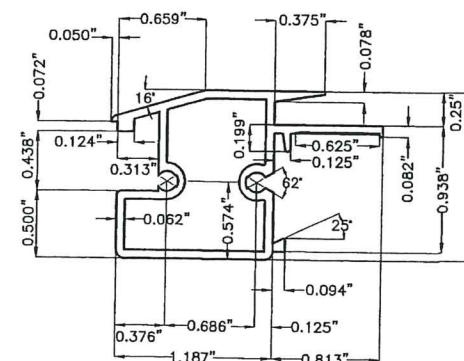


⑤ **FIXED MEETING STILE**  
6063-T6 ALLOY & TEMPER

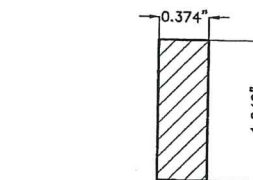


⑤A **ALUM. INSERT BAR FOR ⑤**  
6063-T6 ALLOY & TEMPER

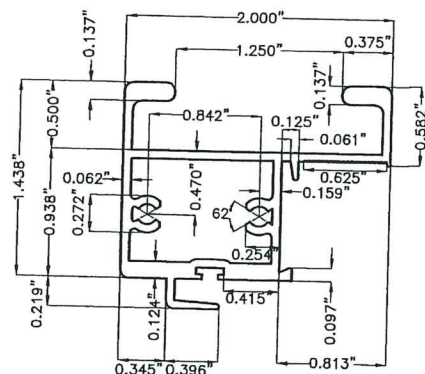


⑥ **H.D. VENT MEETING STILE**  
6063-T6 ALLOY & TEMPER

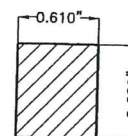


⑥A **ALUM. INSERT BAR FOR ⑥**  
6063-T6 ALLOY & TEMPER

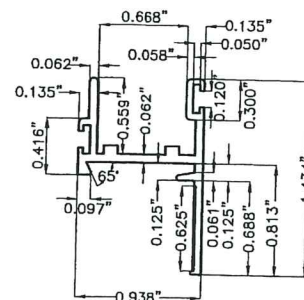


⑦ **TOP AND BOTTOM RAIL**  
6063-T6 ALLOY & TEMPER

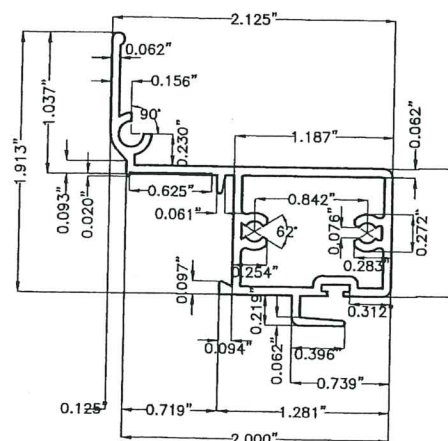


⑧ **JAMB STILE**  
6063-T6 ALLOY & TEMPER

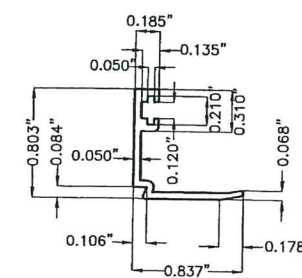


⑨A **GLAZING BEAD FOR 7/16" GLASS**  
6063-T6 ALLOY & TEMPER

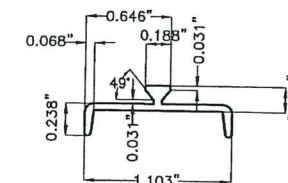

⑩ **SILL TRACK INSERT**  
6063-T6 ALLOY & TEMPER

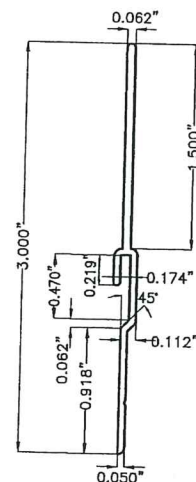

⑪ **SILL RISER**  
6063-T6 ALLOY & TEMPER

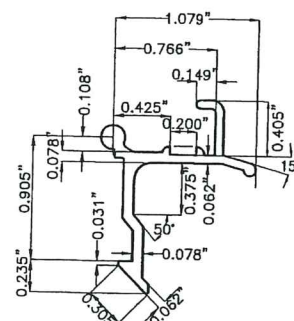

⑫ **VENT LATCH**  
6063-T6 ALLOY & TEMPER  
4" LONG

**PRODUCT RENEWED**  
as complying with the Florida  
Building Code  
NOA-No. 19-0911.06


Expiration Date 10/21/2024

By   
Miami-Dade Product Control

## COMPONENTS

SCALE 3/4"=1"

PRODUCT REVISED  
as complying with the Florida  
Building Code  
Acceptance No. 17-1102.11  
Expiration Date 10/21/2019  
By   
Miami-Dade Product Control  
MIAMI-DADE COUNTY

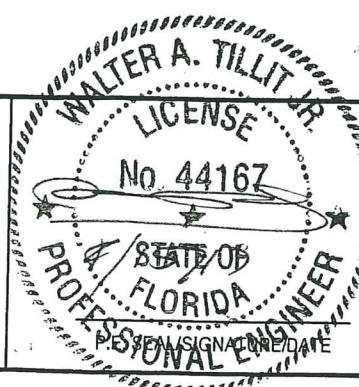

© 2017 TILTECO INC.  
**TILTECO INC.**  
TILLIT TESTING & ENGINEERING COMPANY  
6355 N.W. 36th St., Ste. 305, VIRGINIA GARDENS, FL 33166  
Phone: (305) 871-1530 • Fax: (305) 871-1531  
e-mail: tilteco@aol.com  
EB-0006719  
WALTER A. TILLIT Jr., P.E.  
FLORIDA Lic. 44167

FLORIDA BUILDING CODE (High Velocity Hurricane Zone)

SERIES 18000 HIGH IMPACT HORIZONTAL SLIDING WINDOW  
LARGE MISSILE IMPACT RESISTANT



290 WEST 78 ROAD  
HIALEAH, FL 33014  
PHONE: (305) 558-8103  
FAX: (305) 558-6665  
www.generalimpact.com

| REV. NO | DESCRIPTION | DATE     | REV. No | DESCRIPTION | DATE |
|---------|-------------|----------|---------|-------------|------|
| 1       | OLD 15-164  | 08/08/17 | 3       |             |      |
| 2       |             |          | 4       |             |      |

DRAWN BY:  
L.C.

08/08/17  
DATE


17-150  
DRAWING No

SHEET 2 OF 14




# BILL OF MATERIALS

| ITEM | QUANTITY              | DESCRIPTION   | MATERIAL         |
|------|-----------------------|---|------------------|
| 1    | 1                     | FRAME HEAD   | 6063-T6          |
| 2    | 1                     | FRAME SILL   | 6063-T6          |
| 3    | 2                     | FRAME JAMB   | 6063-T6          |
| 4    |                       | COLONIAL MUNTIN (OPTIONAL)   | 6063-T6          |
| 5    | 1/ VENT               | FIXED MEETING STILE   | 6063-T6          |
| 5A   | 1/ BAR                | ALUMINUM BAR INSERT FOR ⑤   | 6063-T6          |
| 6    | 1/ VENT               | H.D. VENT MEETING STILE   | 6063-T6          |
| 6A   | 1/ BAR                | ALUMINUM BAR INSERT FOR ⑥   | 6063-T6          |
| 7    | 2/ VENT               | TOP AND BOTTOM RAIL   | 6063-T6          |
| 8    | 1/ VENT               | JAMB STILE   | 6063-T6          |
| 9A   | AS REQD.              | GLAZING BEAD FOR 7/16" GLASS   | 6063-T6          |
| 10   | 1                     | SILL TRACK INSERT   | 6063-T6          |
| 11   | AS REQD.              | SILL RISER   | 6063-T6          |
| 12   | 2/ VENT               | VENT LATCH AT 9 1/2" FROM ENDS, 3" LONG   | 6063-T6          |
| 13   | 1/ LATCH              | VENT LATCH SPRING   | ST. STEEL        |
| 14   |                       | BUMPON SPACER, 1/4" DIAMETER HALF SPHERE, CLEAR.<br>3" FROM CORNERS MAX. AND 12" O.C. (MAX.), AT MID-GLASS BITE<br>ELEVATION, BY FRANK LOWE RUBBEL AND GASKET FLB-28, CLEAR.                  | SILICONE         |
| 15   | AS REQD.              | FRAME/VENT ASSEMBLY SCREWS, #8 x 1" P.H. SMS, CRS   | --               |
| 16   | 2/ VENT               | FRAME SILL SCREWS CONNECTING TO ⑤, #8 x 3 1/2" P.H. SMS, CRS   | --               |
| 17   | AS REQD.              | VENT & FIX. RAIL W'STRIPPING, AMESBURY OR EQUIV.   | --               |
| 18   | AS REQD.              | FRAME W'STRIPPING, AMESBURY OR EQUIV.   | --               |
| 19   | 2                     | BAFFLE, M & M PLASTICS   | --               |
| 20   | 2/ BAFFLE             | BAFFLE SCREW, #8 x 1/2" F.H. SMS   | --               |
| 21   | AS REQD.              | GLAZING BULB VINYL   | NEOPRENE         |
| 22   | 4/ VENT               | ROLLER HOUSING & GUIDE   | CELCON           |
| 23   | 2/ VENT               | ROLLER   | BRASS/ST. ST.    |
| 24   | 2/ VENT               | ROLLER PIN   | ST. STEEL        |
| 25   |                       | ANCHORS, 1/4" TAPCON F.H. ANCHOR, ITW BUILDEX, INC.   | STEEL            |
| 26   |                       | ANCHORS, 1/4" -14 TEK SCREW ITW BUILDEX, INC. TO WOOD BUCK,<br>ALUMINUM OR STEEL MEMBER.   | STEEL            |
| 27   |                       | DOW CORNING 795   | STRUCT. SILICONE |
| 28   |                       | SEALANT: DOW CORNING WHITE SILICONE OR EQUAL AT FRAME ALL AROUND<br>(EXTERIOR & INTERIOR)   | SILICONE         |
| 29A  |                       | 7/16" NOMINAL (0.444" OVERALL) LAMINATED GLASS WITH (1) 3/16" HEAT<br>STRENGTHENED GLASS + A 0.090" BUTACITE® PVB INTERLAYER BY KURARAY<br>AMERICA, INC. + (1) 3/16" HEAT STRENGTHENED GLASS. | LAMINATED GLASS  |
| 29B  |                       | 7/16" NOMINAL (0.444" OVERALL) LAMINATED GLASS WITH (1) 3/16" HEAT<br>STRENGTHENED GLASS + A 0.090" SENTRYGLAS® INTERLAYER BY KURARAY<br>AMERICA, INC. + (1) 3/16" HEAT STRENGTHENED GLASS.   | LAMINATED GLASS  |
| 30   | (1) EACH<br>WEEP HOLE | 1"x1"x3" LONG WEEP HOLE RETICULATED FOAM GASKET, MODEL 10PPI, BY<br>FRANK LOWE RUBBER & GASKET CO.                                                                                            | FILTER FOAM      |

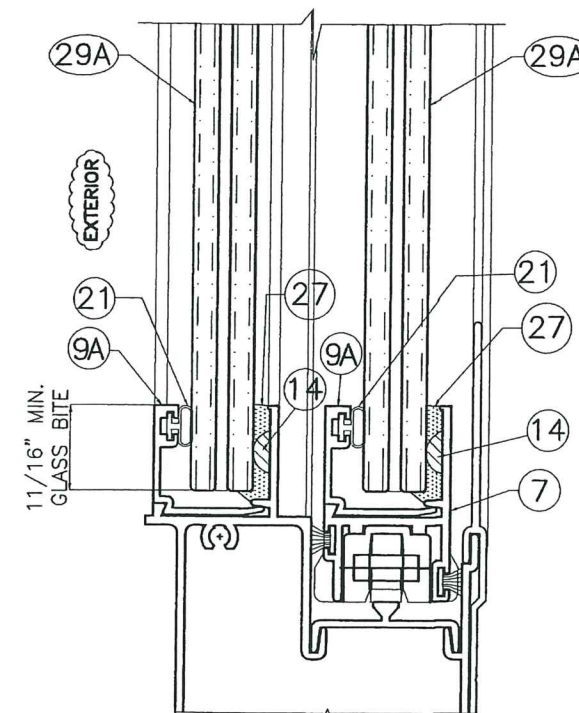


GLAZING DETAIL FOR 29A  
SCALE 3/4" = 1"

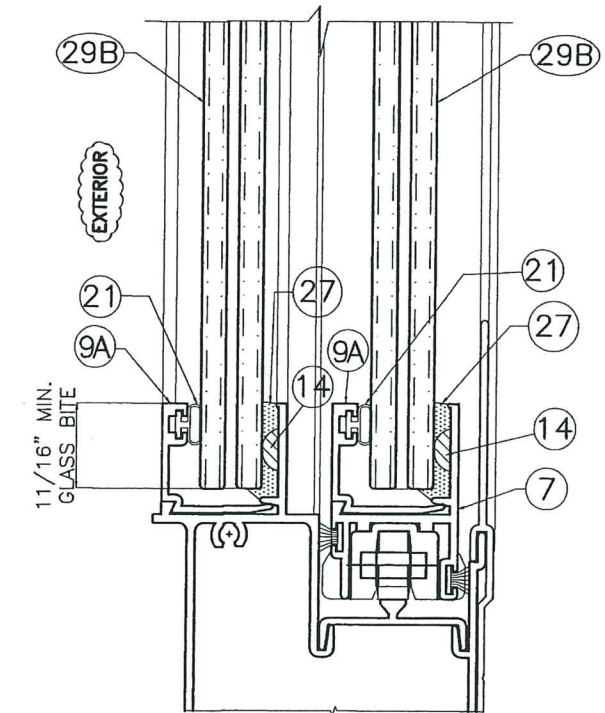

GLAZING DETAIL FOR 29B  
SCALE 3/4" = 1"

**PRODUCT RENEWED**  
as complying with the Florida  
Building Code  
NOA-No. **19-0911.06**  
Expiration Date **10/21/2024**  
By   
**Miami-Dade Product Control**


PRODUCT REVISED  
as complying with the Florida  
Building Code  
Acceptance No. **17-1102.11**  
Expiration Date **10/21/2019**  
By   
Miami-Dade Product Control  
MIAMI-DADE COUNTY

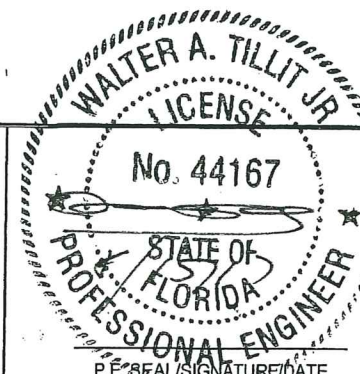

© 2017 TILTECO INC.  
**TILTECO INC.**  
TILLIT TESTING & ENGINEERING COMPANY  
6355 N.W. 36th St., Ste. 305, VIRGINIA GARDENS, FL 33166  
Phone : (305) 871-1530 . Fax : (305) 871-1531  
e-mail: tilteco@aol.com  
EB-0006719  
WALTER A. TILLIT Jr., P.E.  
FLORIDA Lic. 44167

| FLORIDA BUILDING CODE (High Velocity Hurricane Zone)                                                                |             |          |                      |             |      |
|---|-------------|----------|----------------------|-------------|------|
| SERIES 18000 HIGH IMPACT HORIZONTAL SLIDING WINDOW<br>LARGE MISSILE IMPACT RESISTANT                                |             |          | DRAWN BY:<br>L.C.    |             |      |
| <br>290 WEST 78 ROAD<br>HIALEAH, FL. 33014<br>PHONE: (305) 558-8103<br>FAX: (305) 558-6665<br>www.generalimpact.com |             |          | 08/08/17<br>DATE     |             |      |
|   |             |          | 17-150<br>DRAWING No |             |      |
| REV. NO   | DESCRIPTION | DATE     | REV. No              | DESCRIPTION | DATE |
| 1   | OLD 15-164  | 08/08/17 | 3                    |             |      |
| 2   |             |          | 4                    |             |      |
| SHEET 3 OF 14   |             |          |                      |             |      |



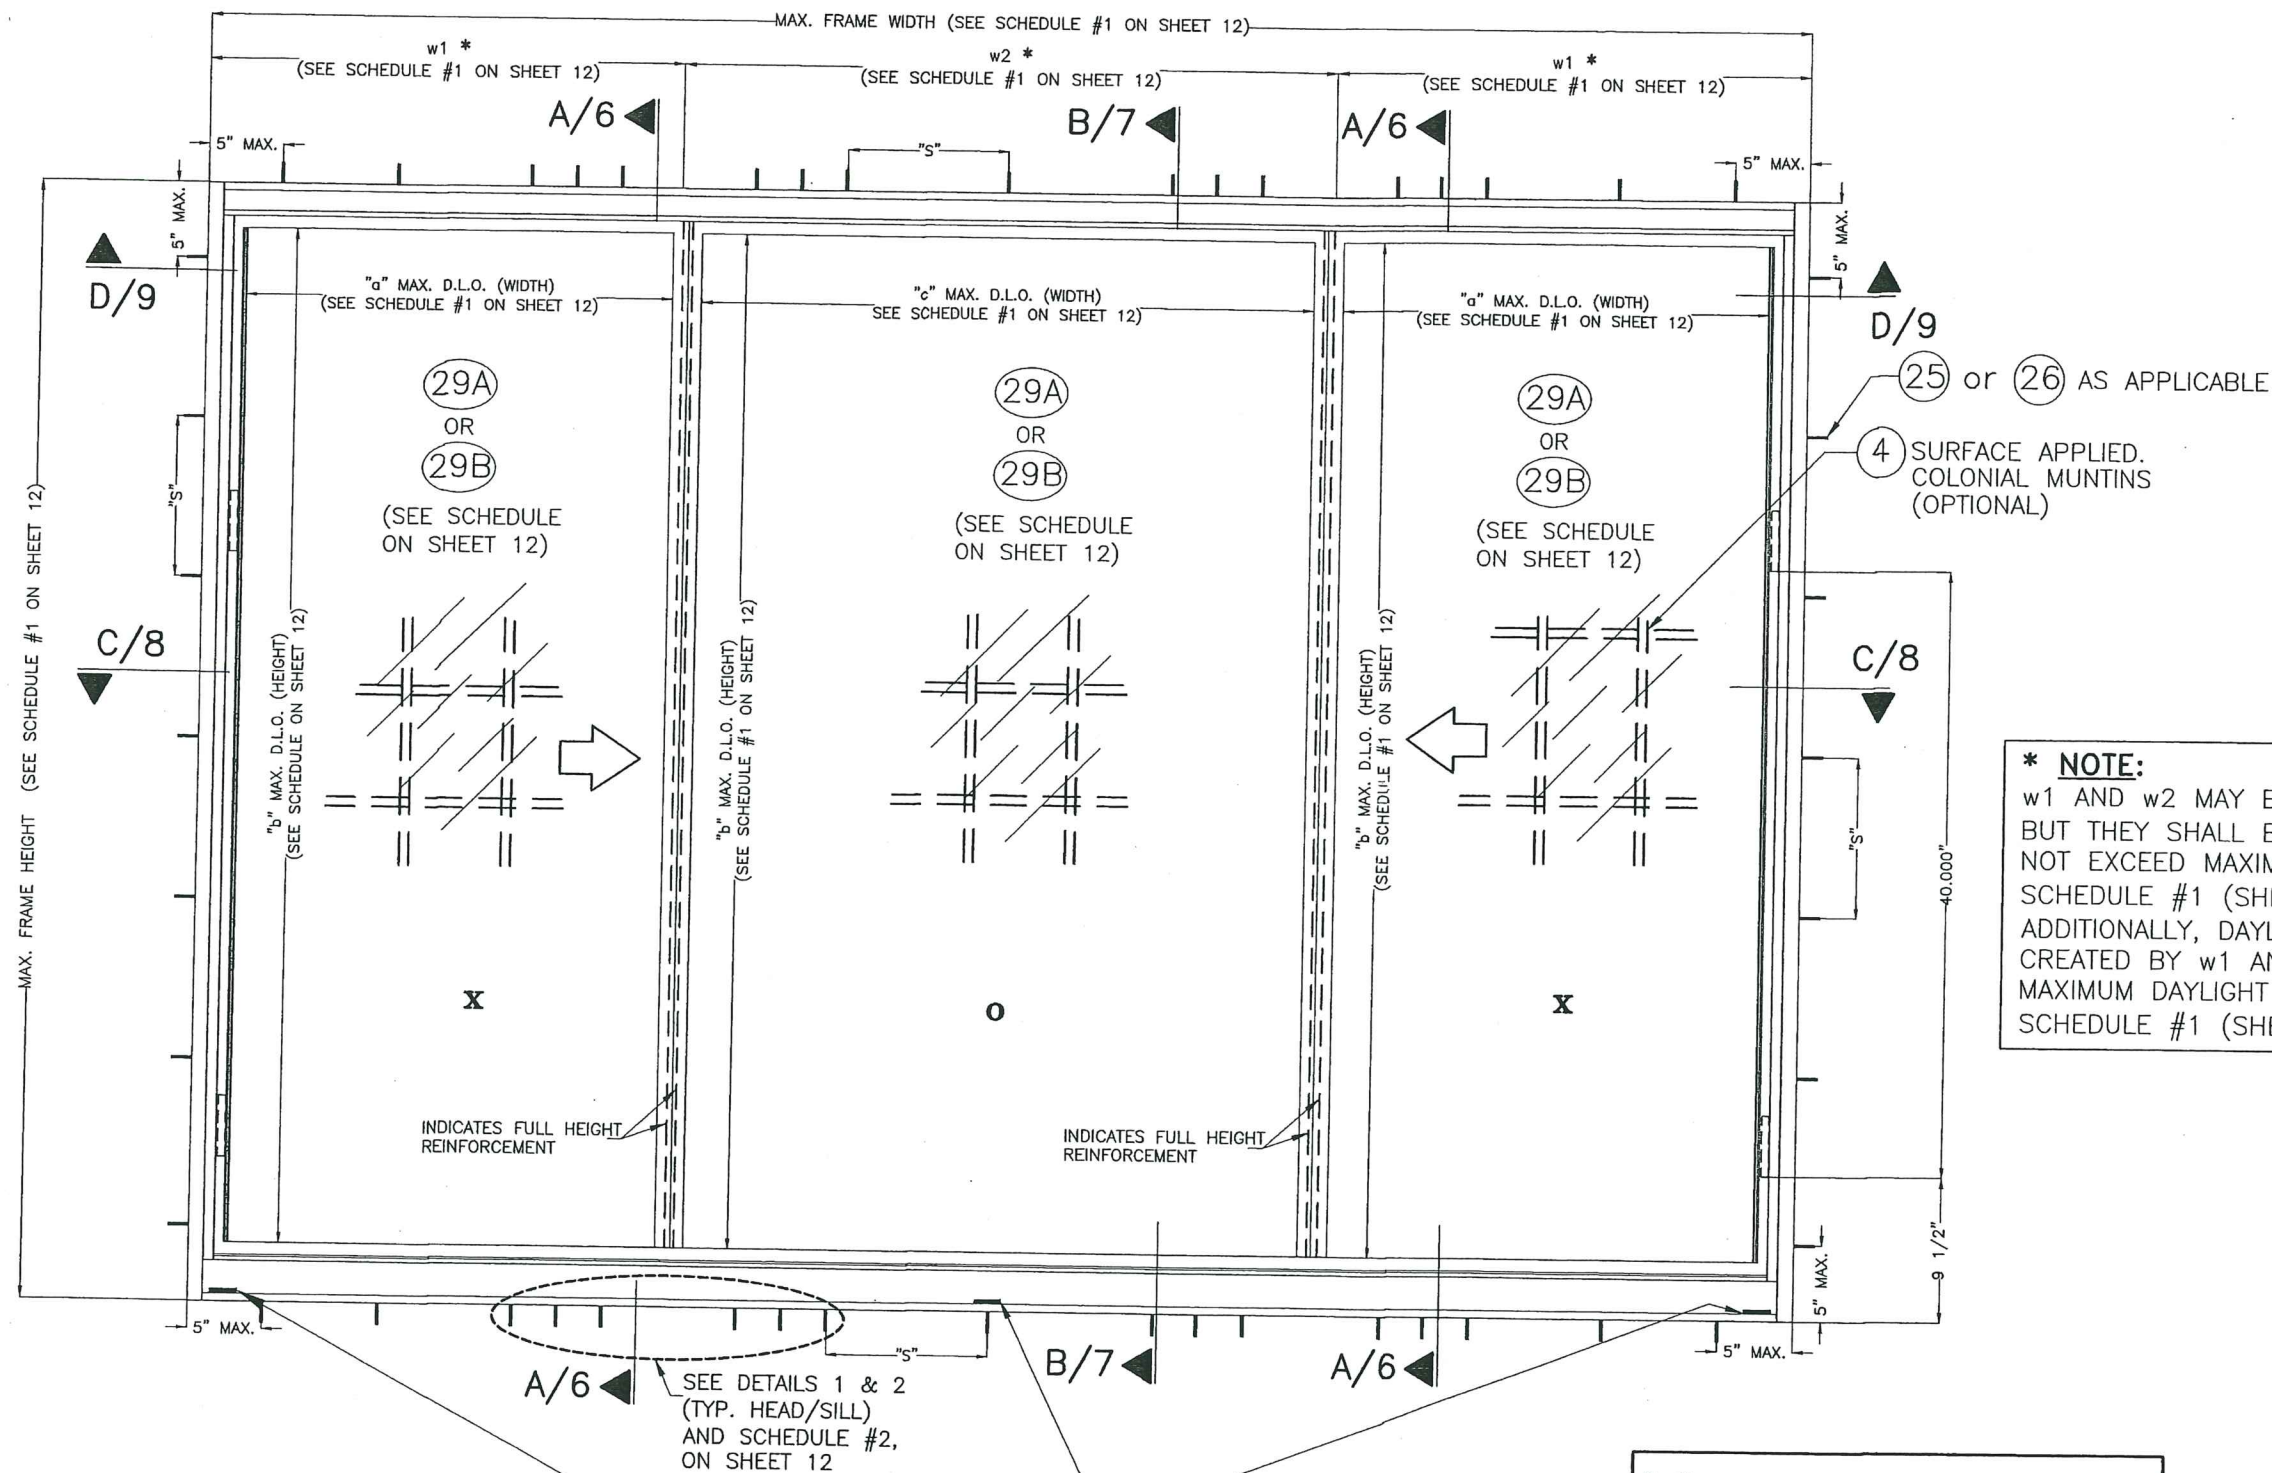

**\* NOTE:**  
w1 AND w2 MAY BE DIFFERENT FROM EACH OTHER BUT THEY SHALL BE SUCH THAT (2)w1 + w2 DOES NOT EXCEED MAXIMUM FRAME WIDTH INDICATED ON SCHEDULE #1 (SHEET 12).  
ADDITIONALLY, DAYLIGHT OPENINGS "a" AND "c", CREATED BY w1 AND w2 SHALL BE SUCH THAT MAXIMUM DAYLIGHT OPENINGS VALUES INDICATED ON SCHEDULE #1 (SHEET 12) ARE NOT EXCEEDED.

"S" = Max. ANCHOR SPACING  
(See schedule #2 on sheet 12)

**TYPICAL EXTERIOR  
ELEVATION FOR XOX WINDOW**  
SCALE 1"=1'-0"

**PRODUCT RENEWED**  
as complying with the Florida  
Building Code  
NOA-No. 19-0911.06  
Expiration Date 10/21/2024  
By *[Signature]*  
Miami-Dade Product Control


PRODUCT REVISED  
as complying with the Florida  
Building Code  
Acceptance No. 17-1162.11  
Expiration Date 10/21/2019  
By *[Signature]*  
Miami-Dade Product Control  
MIAMI-DADE COUNTY

**WALTER A. TILLIT JR.**  
LICENSE  
No. 44167  
STATE OF  
FLORIDA  
PROFESSIONAL ENGINEER  
P.E. SEAL SIGNATURE/DATE

© 2017 TILTECO INC.  
**TILTECO INC.**  
TILLIT TESTING & ENGINEERING COMPANY  
6355 N.W. 36th St., Ste. 305, VIRGINIA GARDENS, FL 33166  
Phone : (305)871-1530 . Fax : (305)871-1531  
e-mail: tilteco@aol.com  
EB-0006719  
WALTER A. TILLIT Jr., P.E.  
FLORIDA Lic. 44167

| FLORIDA BUILDING CODE (High Velocity Hurricane Zone)   |             |          |         |                      |      |
|---|-------------|----------|---------|----------------------|------|
| SERIES 18000 HIGH IMPACT HORIZONTAL SLIDING WINDOW<br>LARGE MISSILE IMPACT RESISTANT   |             |          |         | DRAWN BY:<br>L.C.    |      |
|  <p>290 WEST 78 ROAD<br/> HIALEAH, FL 33014<br/> PHONE: (305) 558-8103<br/> FAX: (305) 558-6665<br/> www.generalimpact.com</p> |             |          |         | 08/08/17<br>DATE     |      |
|   |             |          |         | 17-150<br>DRAWING No |      |
| REV. NO   | DESCRIPTION | DATE     | REV. No | DESCRIPTION          | DATE |
| 1   | OLD 15-164  | 08/08/17 | 3       |                      |      |
| 2   |             |          | 4       |                      |      |
| SHEET 4 OF 14   |             |          |         |                      |      |



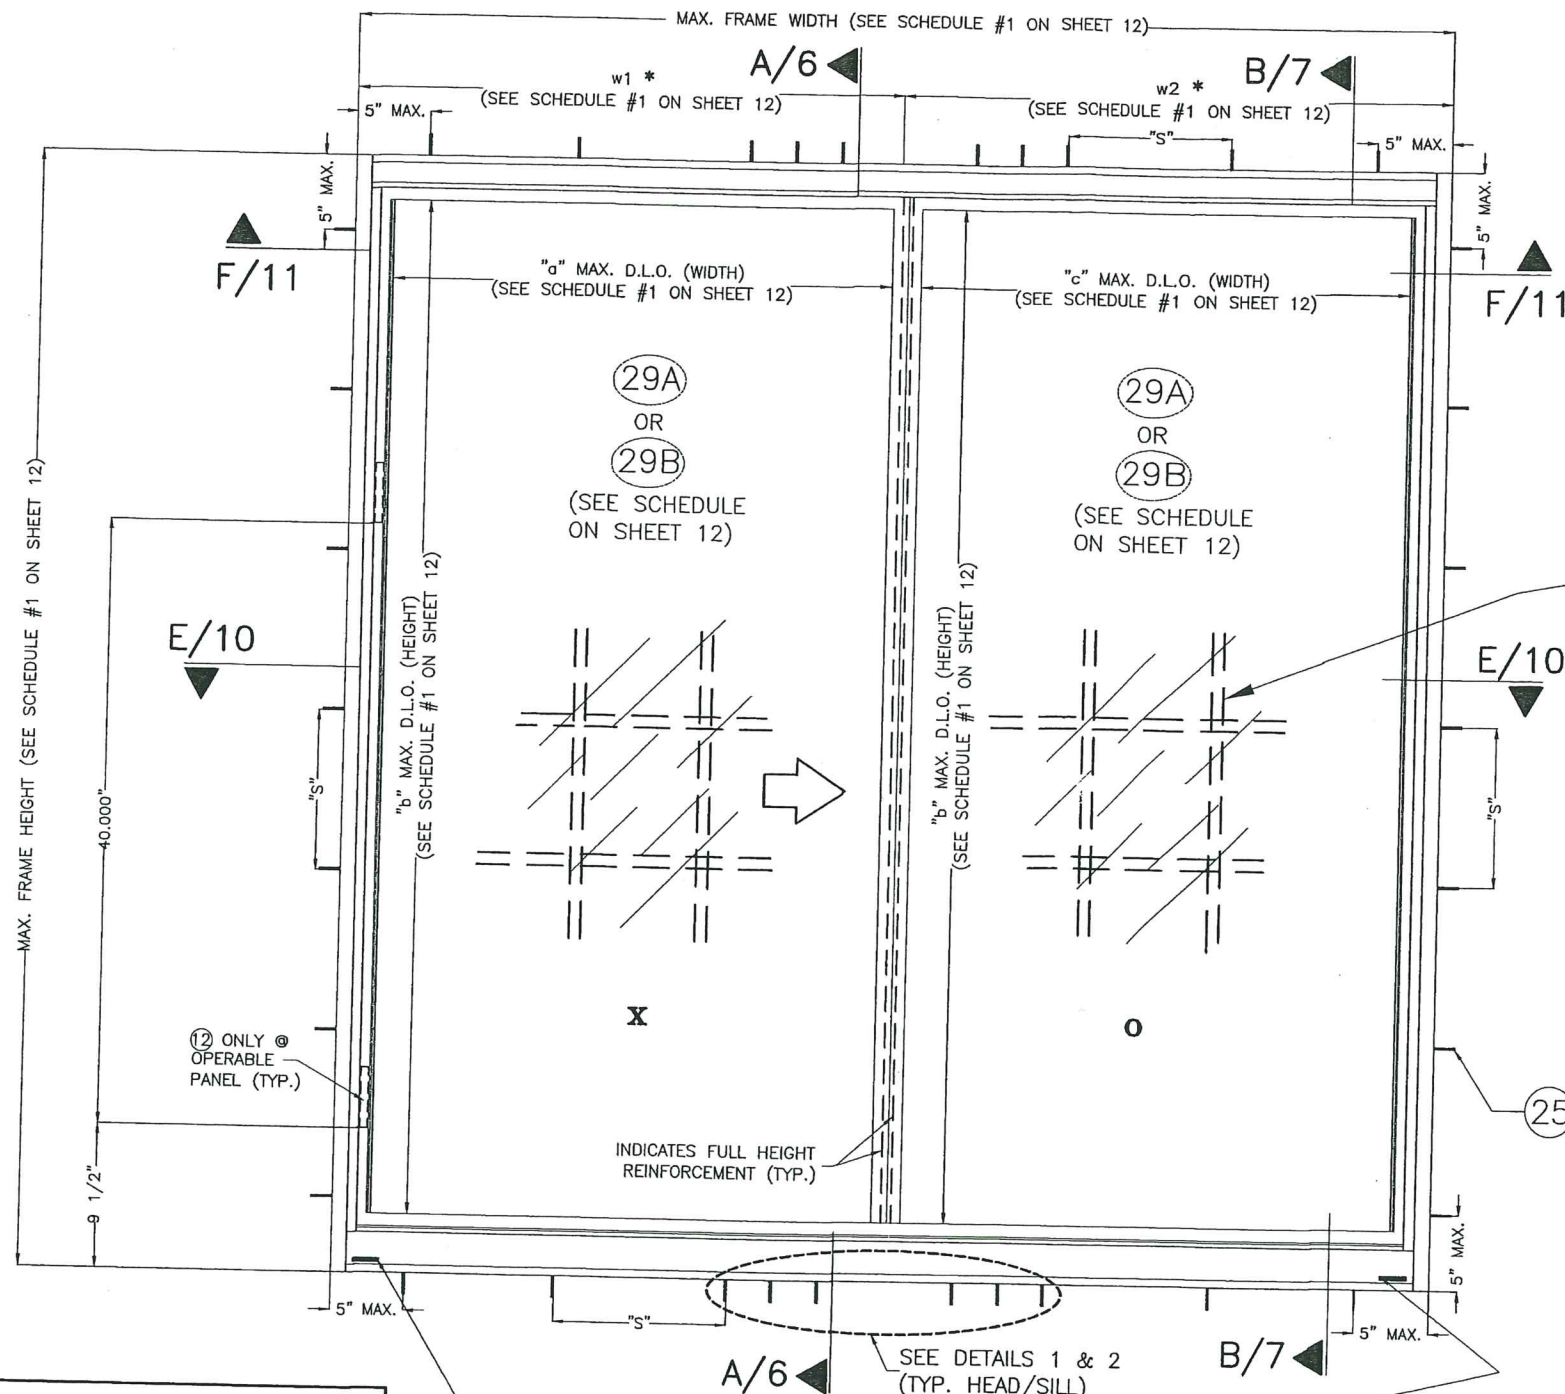

4 SURFACE APPLIED.  
COLONIAL MUNTINS  
(OPTIONAL)

**\* NOTE:**  
w1 AND w2 MAY BE DIFFERENT FROM EACH OTHER  
BUT THEY SHALL BE SUCH THAT  $(2)w1 + w2$  DOES  
NOT EXCEED MAXIMUM FRAME WIDTH INDICATED ON  
SCHEDULE #1 (SHEET 12).  
ADDITIONALLY, DAYLIGHT OPENINGS "a" AND "c",  
CREATED BY w1 AND w2 SHALL BE SUCH THAT  
MAXIMUM DAYLIGHT OPENINGS VALUES INDICATED ON  
SCHEDULE #1 (SHEET 12) ARE NOT EXCEEDED.

25 or 26 AS APPLICABLE

"S" = Max. ANCHOR SPACING  
(See schedule #2 on sheet 12)

SEE DETAILS 1 & 2  
(TYP. HEAD/SILL)  
AND SCHEDULE #2,  
ON SHEET 12

19 + 20  
(2) 1 3/4"x1/4" HIGH WEEP HOLE AT  
3 1/4" FROM ENDS AND ONE AT MIDSPAN

**TYPICAL EXTERIOR  
ELEVATION FOR XO (SHOWN)  
OR OX (SIMILAR) WINDOW**  
SCALE 1"=1'-0

**PRODUCT RENEWED**  
as complying with the Florida  
Building Code  
NOA-No. 19-0911.06




Expiration Date 10/21/2024

By   
Miami-Dade Product Control

FLORIDA BUILDING CODE (High Velocity Hurricane Zone)

| <p>PRODUCT REVISED<br/>as complying with the Florida<br/>Building Code<br/>Acceptance No 17-1102.11<br/>Expiration Date 10/21/2019<br/>By <br/>Miami-Dade Product Control<br/>MIAMI-DADE COUNTY</p> | <p>WALTER A. TILLIT JR.<br/>LICENSE<br/>No. 44167<br/>STATE OF<br/>FLORIDA<br/>PROFESSIONAL ENGINEER<br/>P.E. SEAL SIGNATURE/DATE</p> | <p>© 2017 TILTECO INC.<br/><b>TILTECO INC.</b><br/>TILLIT TESTING &amp; ENGINEERING COMPANY<br/>6355 N.W. 36th. St., Ste. 305, VIRGINIA GARDENS, FL 33166<br/>Phone : (305)871-1530 . Fax : (305)871-1531<br/>e-mail: tilteco@aol.com<br/>EB-0006719<br/>WALTER A. TILLIT Jr., P.E.<br/>FLORIDA Lic. 44167</p> | <p>SERIES 18000 HIGH IMPACT HORIZONTAL SLIDING WINDOW<br/>LARGE MISSILE IMPACT RESISTANT</p> <p><br/><b>GENERAL</b><br/>IMPACT GLASS &amp; WINDOWS<br/>The Clear Solution</p> <p>290 WEST 78 ROAD<br/>HIALEAH, FL 33014<br/>PHONE: (305) 558-8103<br/>FAX: (305) 558-6665<br/>www.generalimpact.com</p> <table border="1"> <tr> <th>REV. NO</th> <th>DESCRIPTION</th> <th>DATE</th> <th>REV. No</th> <th>DESCRIPTION</th> <th>DATE</th> </tr> <tr> <td>1</td> <td>OLD 15-164</td> <td>08/08/17</td> <td>3</td> <td></td> <td></td> </tr> <tr> <td>2</td> <td></td> <td></td> <td>4</td> <td></td> <td></td> </tr> </table> <p>DRAWN BY:<br/>L.C.<br/>08/08/17<br/>DATE<br/>17-150<br/>DRAWING No<br/>SHEET 5 OF 14</p> | REV. NO     | DESCRIPTION | DATE | REV. No | DESCRIPTION | DATE | 1 | OLD 15-164 | 08/08/17 | 3 |  |  | 2 |  |  | 4 |  |  |
|---|---|---|---|-------------|-------------|------|---------|-------------|------|---|------------|----------|---|--|--|---|--|--|---|--|--|
| REV. NO   | DESCRIPTION   | DATE   | REV. No   | DESCRIPTION | DATE        |      |         |             |      |   |            |          |   |  |  |   |  |  |   |  |  |
| 1   | OLD 15-164   | 08/08/17   | 3   |             |             |      |         |             |      |   |            |          |   |  |  |   |  |  |   |  |  |
| 2   |   |   | 4   |             |             |      |         |             |      |   |            |          |   |  |  |   |  |  |   |  |  |



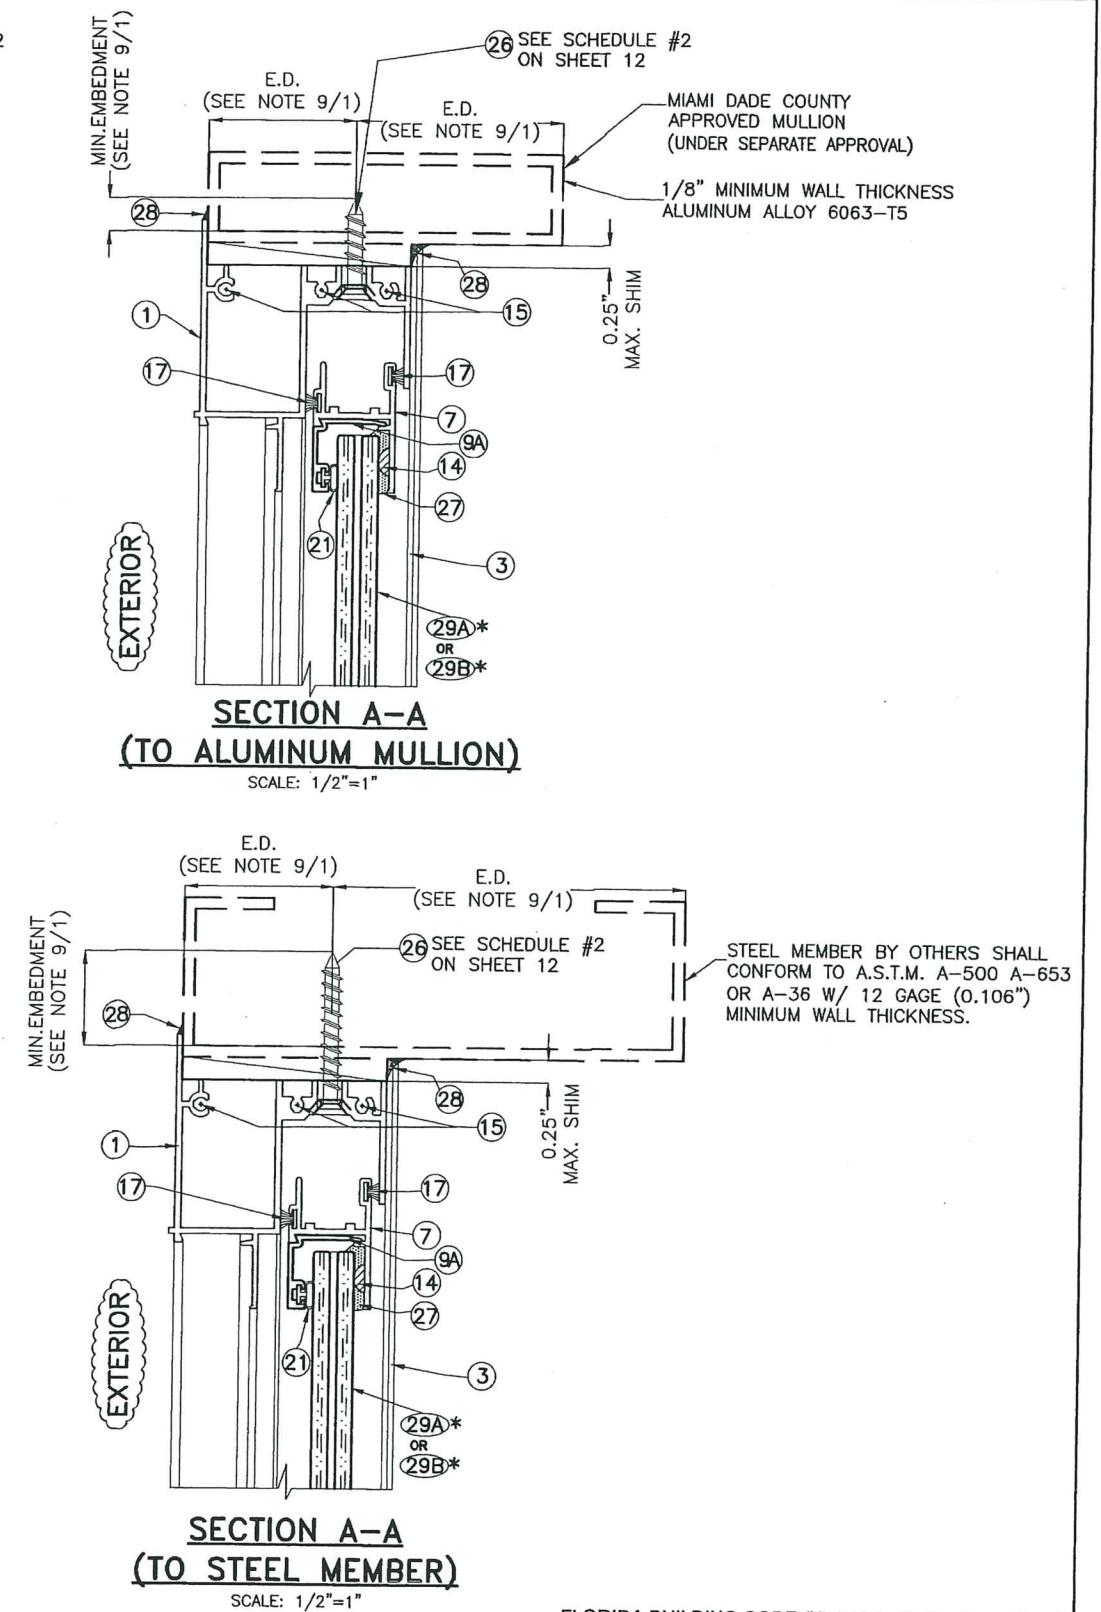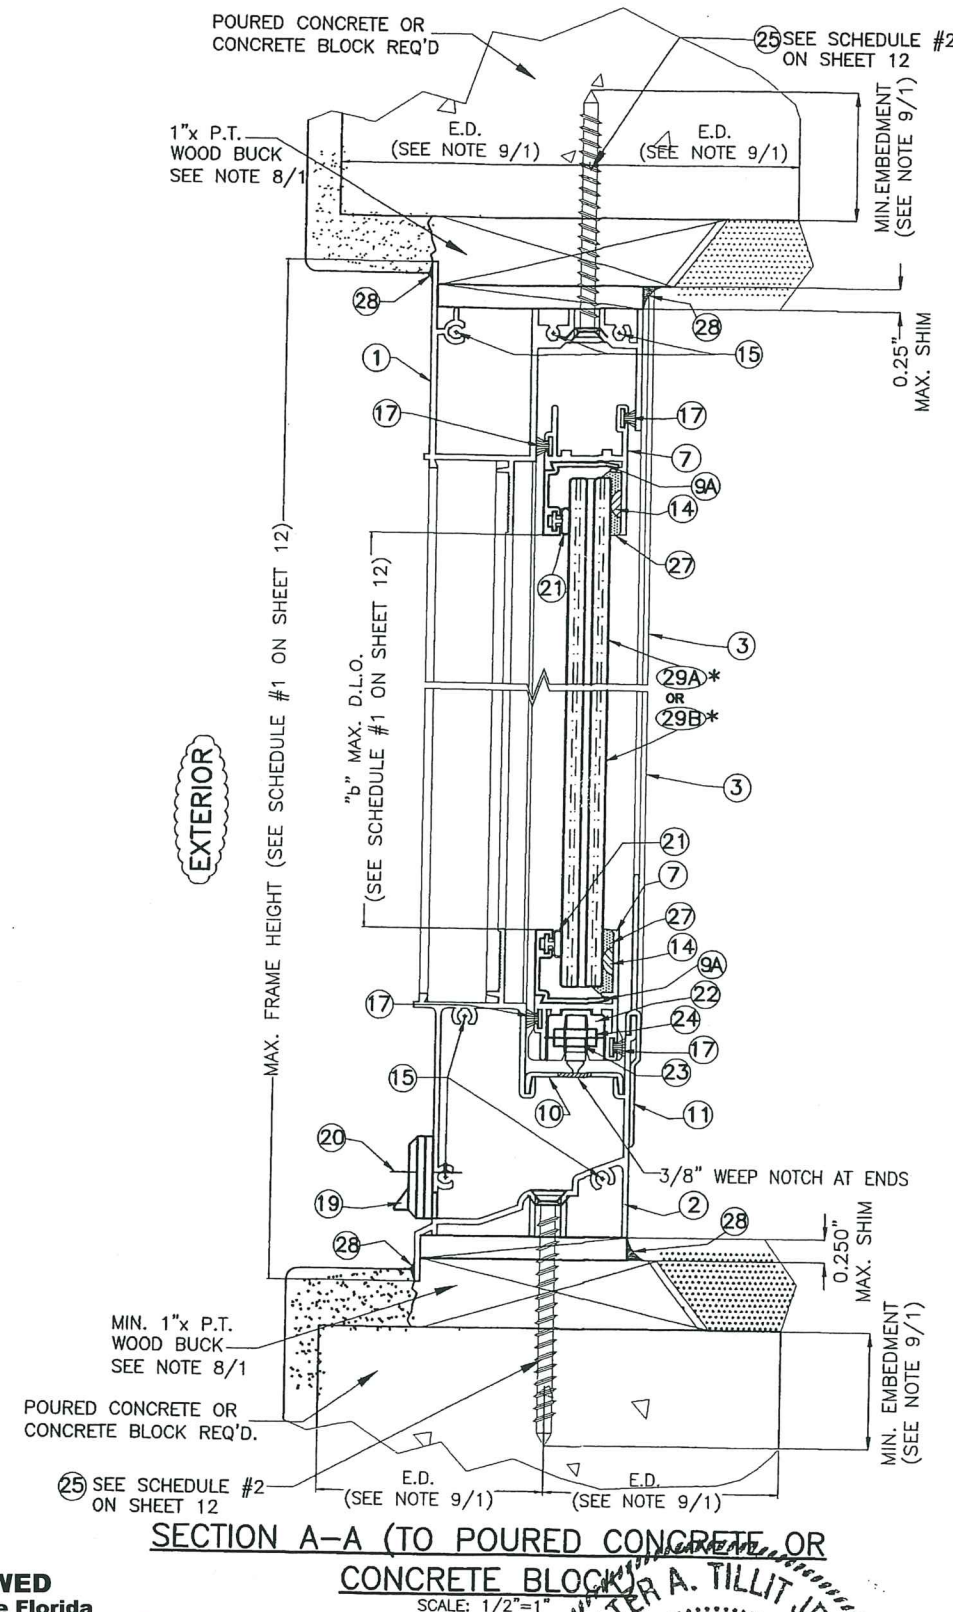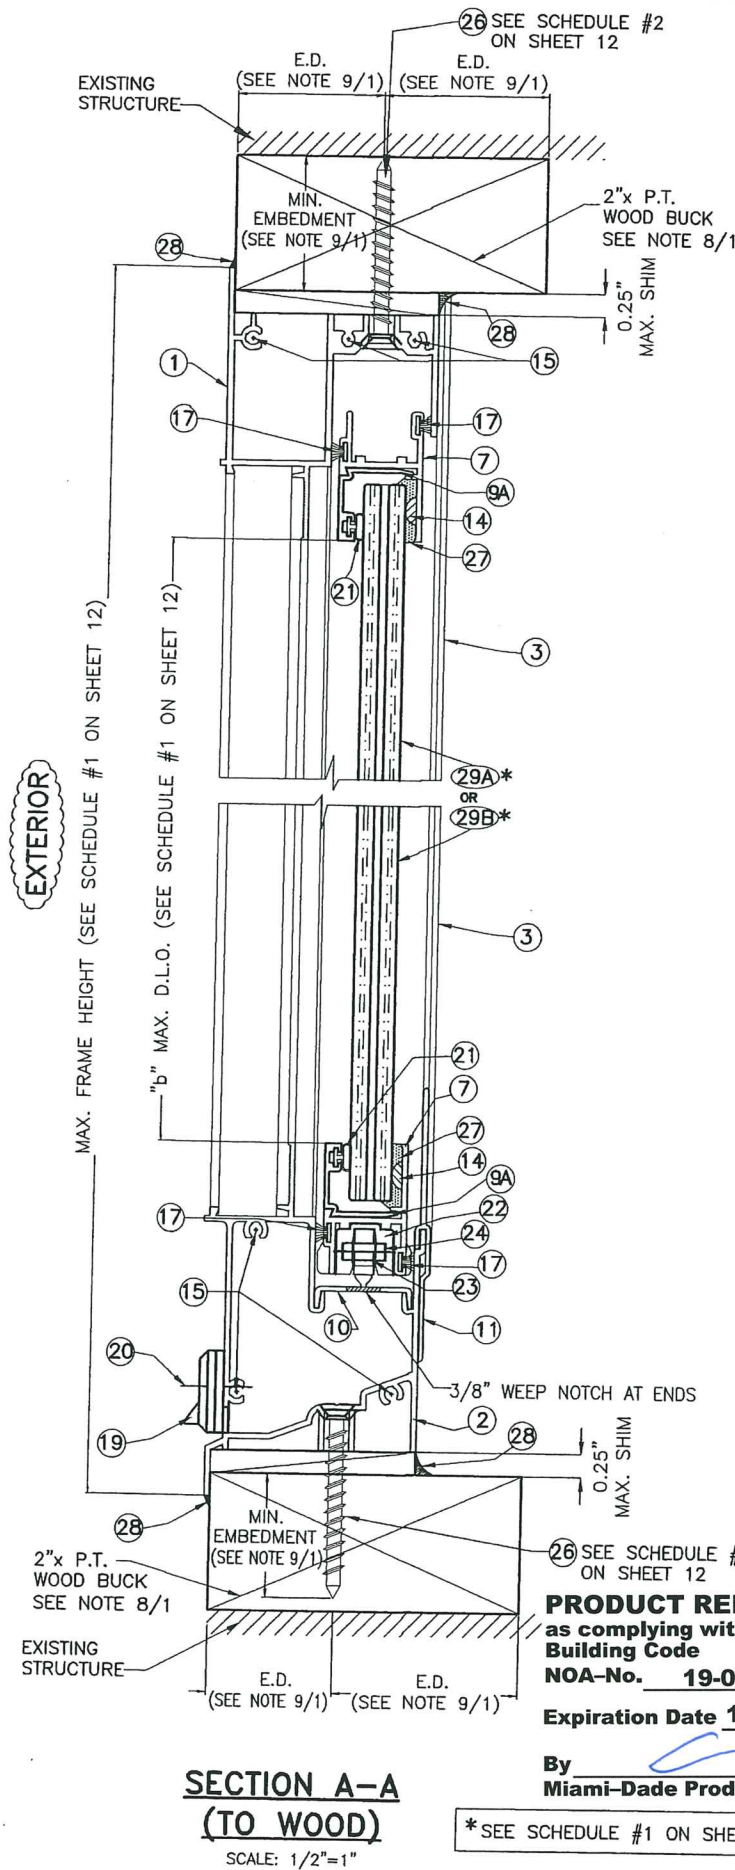

PRODUCT REVISED  
as complying with the Florida  
Building Code  
Acceptance No 17-1102.11  
Expiration Date 10/21/2019  
By *[Signature]*  
Miami-Dade Product Control

MIAMI-DADE COUNTY


WALTER A. TILLIT JR.  
LICENSE  
No. 44167  
STATE OF FLORIDA  
PROFESSIONAL ENGINEER  
P.E. SIGNATURE/DATE

© 2017 TILTECO INC.  
**TILTECO INC.**  
TILLIT TESTING & ENGINEERING COMPANY  
6355 N.W. 36th St., Ste. 305, VIRGINIA GARDENS, FL 33166  
Phone : (305) 871-1530 . Fax : (305) 871-1531  
e-mail: tilteco@aol.com  
EB-0006719  
WALTER A. TILLIT Jr., P.E.  
FLORIDA Lic. 44167

| FLORIDA BUILDING CODE (High Velocity Hurricane Zone)                                 |            |          |   |  |  |
|--------------------------------------------------------------------------------------|------------|----------|---|--|--|
| SERIES 18000 HIGH IMPACT HORIZONTAL SLIDING WINDOW<br>LARGE MISSILE IMPACT RESISTANT |            |          | DRAWN BY:<br>L.C.                                                                                               |  |  |
| <p><b>GENERAL</b><br/>IMPACT GLASS &amp; WINDOWS<br/>The Clear Solution</p>          |            |          | 290 WEST 78 ROAD<br>HIALEAH, FL. 33014<br>PHONE: (305) 558-8103<br>FAX: (305) 558-6665<br>www.generalimpact.com |  |  |
|                                                                                      |            |          | 08/08/17<br>DATE                                                                                                |  |  |
| REV. NO DESCRIPTION DATE                                                             |            |          | REV. No DESCRIPTION DATE                                                                                        |  |  |
| 1                                                                                    | OLD 15-164 | 08/08/17 | 3   |  |  |
| 2                                                                                    |            |          | 4   |  |  |
| 17-150<br>DRAWING No                                                                 |            |          | SHEET 6 OF 14                                                                                                   |  |  |



EXTERIOR

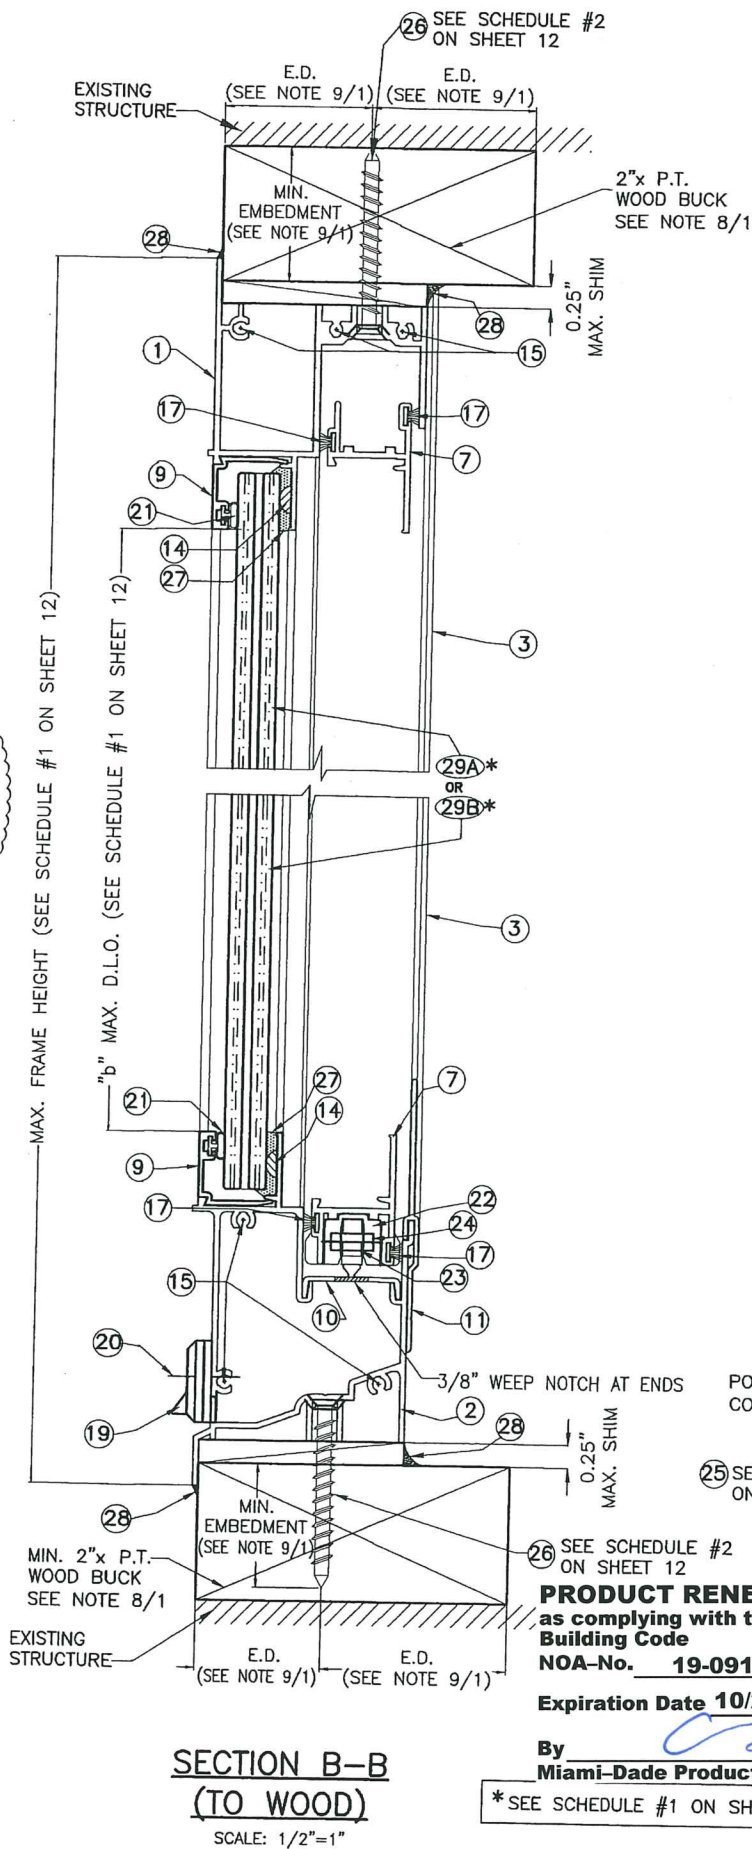

SECTION B-B  
(TO WOOD)


SCALE: 1/2"=1"

**PRODUCT RENEWED**  
as complying with the Florida  
Building Code  
NOA-No. **19-0911.06**

Expiration Date **10/21/2024**

By **Miami-Dade Product Control**


\* SEE SCHEDULE #1 ON SHEET 12

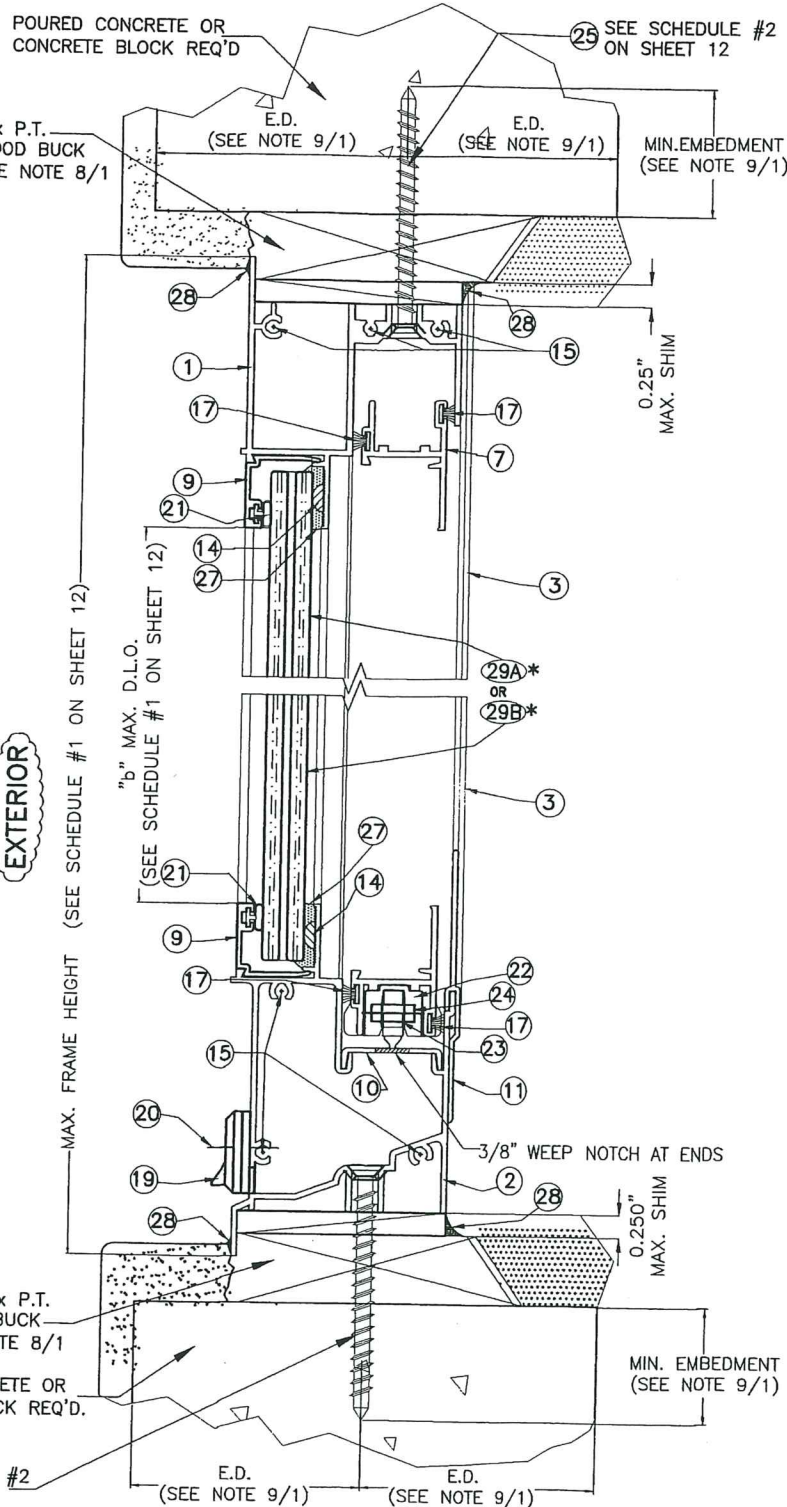

SECTION B-B (TO POURED CONCRETE OR  
CONCRETE BLOCK)


SCALE: 1/2"=1"

PRODUCT REVISED  
as complying with the Florida  
Building Code  
Acceptance No. **17-1102.11**  
Expiration Date **10/21/2019**  
By **Walter A. Tillit Jr.**  
Miami-Dade Product Control  
MIAMI-DADE COUNTY

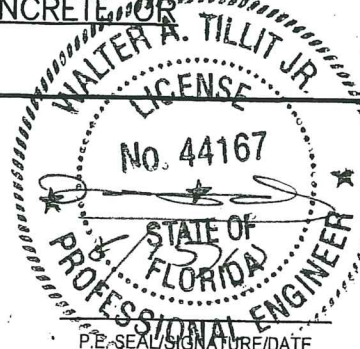

© 2017 TILTECO INC.  
**TILTECO INC.**  
TILLIT TESTING & ENGINEERING COMPANY  
6355 N.W. 36th St., Ste. 305, VIRGINIA GARDENS, FL 33166  
Phone : (305)871-1530 . Fax : (305)871-1531  
e-mail: [tilteco@aol.com](mailto:tilteco@aol.com)  
EB-0006719  
WALTER A. TILLIT Jr., P.E.  
FLORIDA Lic. 44167


EXTERIOR

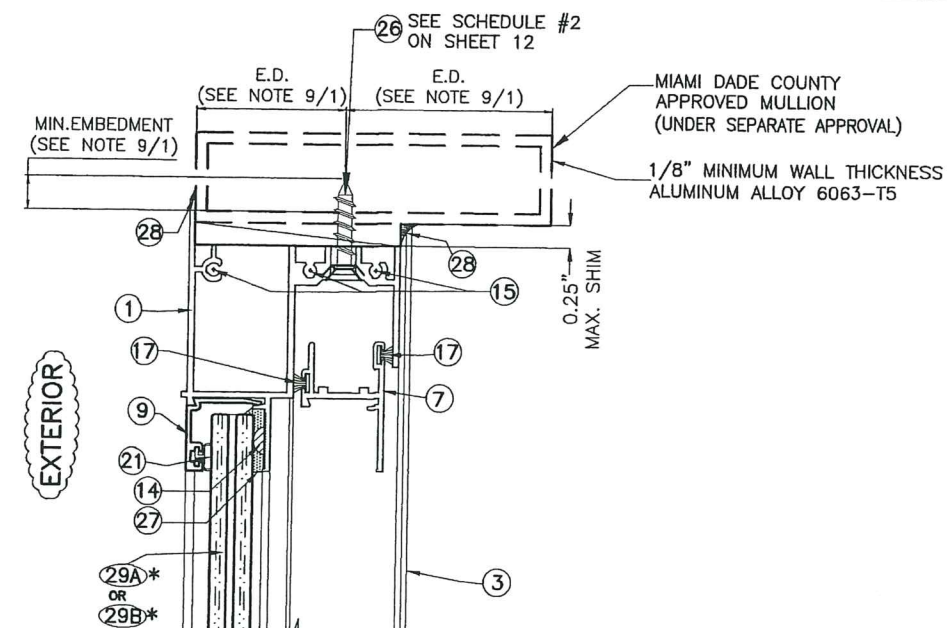

SECTION B-B  
(TO ALUMINUM MULLION)

SCALE: 1/2"=1"

EXTERIOR

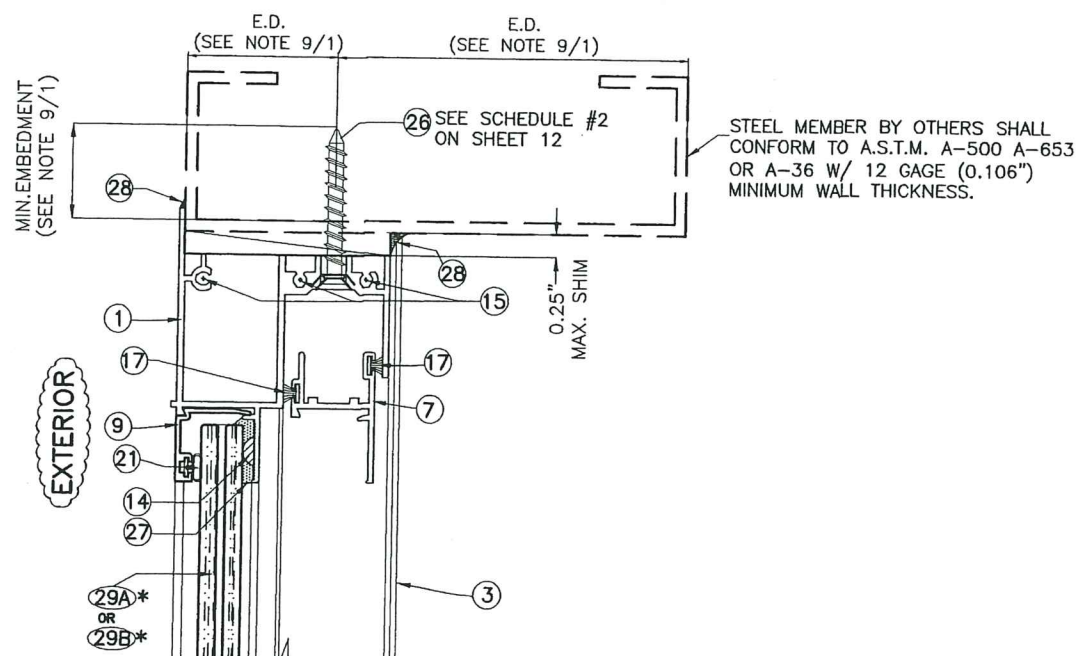

SECTION B-B  
(TO STEEL MEMBER)


SCALE: 1/2"=1"

FLORIDA BUILDING CODE (High Velocity Hurricane Zone)


| SERIES 18000 HIGH IMPACT HORIZONTAL SLIDING WINDOW<br>LARGE MISSILE IMPACT RESISTANT |             |          |         |             |      | DRAWN BY:<br>L.C.    |  |
|--------------------------------------------------------------------------------------|-------------|----------|---------|-------------|------|----------------------|--|
| <p><b>GENERAL</b><br/>IMPACT GLASS &amp; WINDOWS<br/>The Clear Solution</p>          |             |          |         |             |      | 08/08/17<br>DATE     |  |
|                                                                                      |             |          |         |             |      | 17-150<br>DRAWING No |  |
| REV. NO                                                                              | DESCRIPTION | DATE     | REV. No | DESCRIPTION | DATE | SHEET 7 OF 14        |  |
| 1                                                                                    | OLD 15-164  | 08/08/17 | 3       |             |      |                      |  |
| 2                                                                                    |             |          | 4       |             |      |                      |  |

290 WEST 78 ROAD  
HALEAH, FL 33014  
PHONE: (305) 558-8103  
FAX: (305) 558-6665  
[www.generalimpact.com](http://www.generalimpact.com)



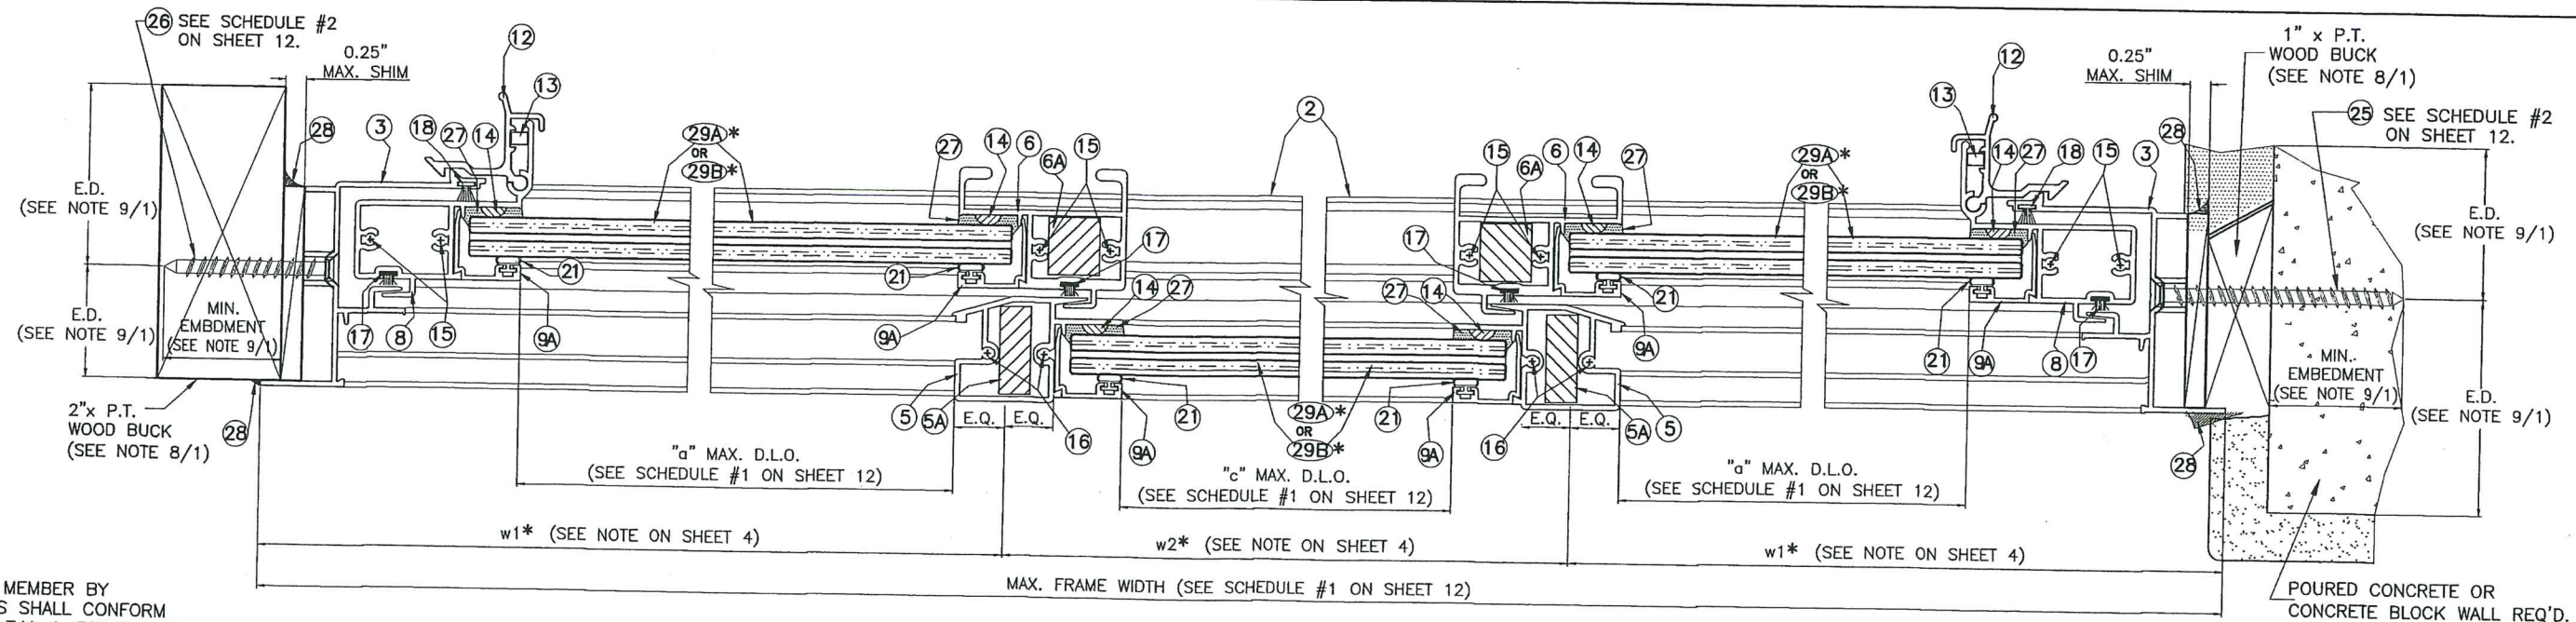

STEEL MEMBER BY OTHERS SHALL CONFORM TO A.S.T.M. A-500 A-653 OR A-36 W/ 12 GAGE (0.106") MINIMUM WALL THICKNESS.

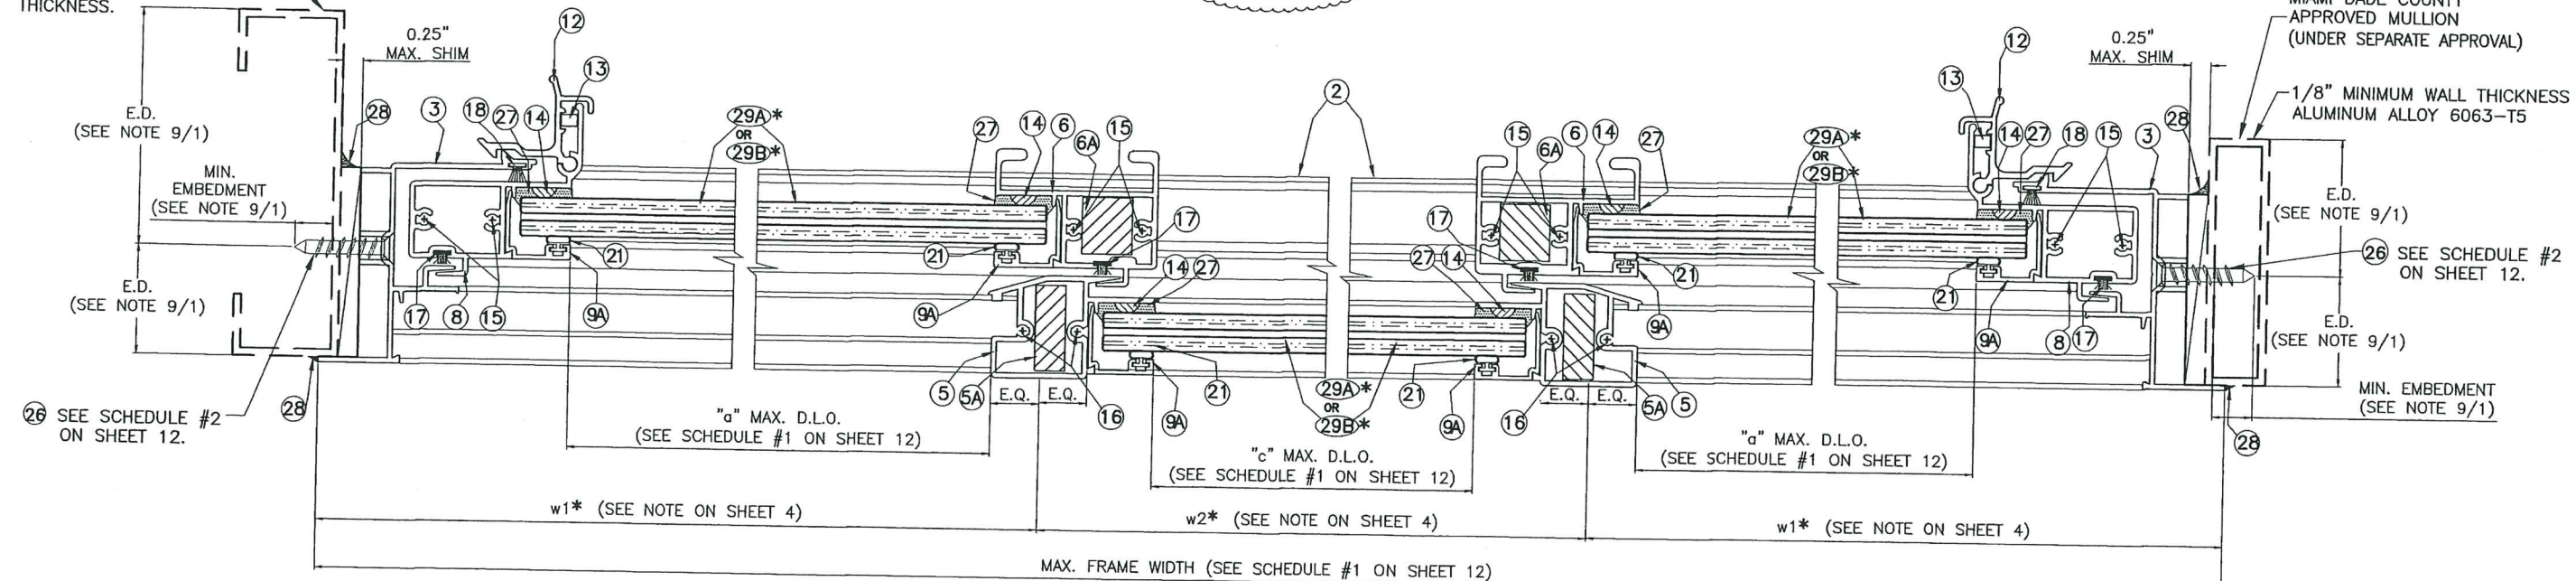


\*SEE SCHEDULE #1 ON SHEET 12

# SECTIONS C-C SCALE 1/2"

**PRODUCT RENEWED**  
as complying with the Florida  
Building Code  
NOA-No. 19-0911.06  
Expiration Date 10/21/2024  
By   
Miami-Dade Product Control

PRODUCT REVISED  
as complying with the Florida  
Building Code  
Acceptance No 17-1102.11  
Expiration Date 10/21/2019  
By   
Miami-Dade Product Control  
MIAMI-DADE COUNTY

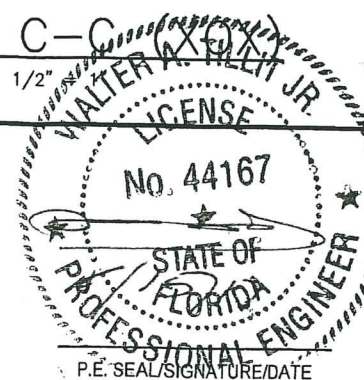

©2017 TILTECO INC.  
**TILTECO INC.**  
TILLIT TESTING & ENGINEERING COMPANY  
6355 N.W. 36th. St., Ste. 305, VIRGINIA GARDENS, FL 33166  
Phone : (305)871-1530 . Fax : (305)871-1531  
e-mail: tilteco@aol.com  
EB-0006719  
WALTER A. TILLIT Jr., P.E.  
FLORIDA Lic. 44167

FLORIDA BUILDING CODE (High Velocity Hurricane Zone)

SERIES 18000 HIGH IMPACT HORIZONTAL SLIDING WINDOW  
LARGE MISSILE IMPACT RESISTANT


**GENERAL**  
IMPACT GLASS & WINDOWS  
The Clear Solution

290 WEST 78 ROAD  
HIALEAH, FL. 33014  
PHONE: (305) 558-8103  
FAX: (305) 558-6665  
www.generalimpact.com


| REV. NO | DESCRIPTION | DATE     | REV. No | DESCRIPTION | DATE |
|---------|-------------|----------|---------|-------------|------|
| 1       | OLD 15-164  | 08/08/17 | 3       |             |      |
| 2       |             |          | 4       |             |      |

DRAWN BY: L.C.  
08/08/17 DATE  
17-150 DRAWING No  
SHEET 8 OF 14



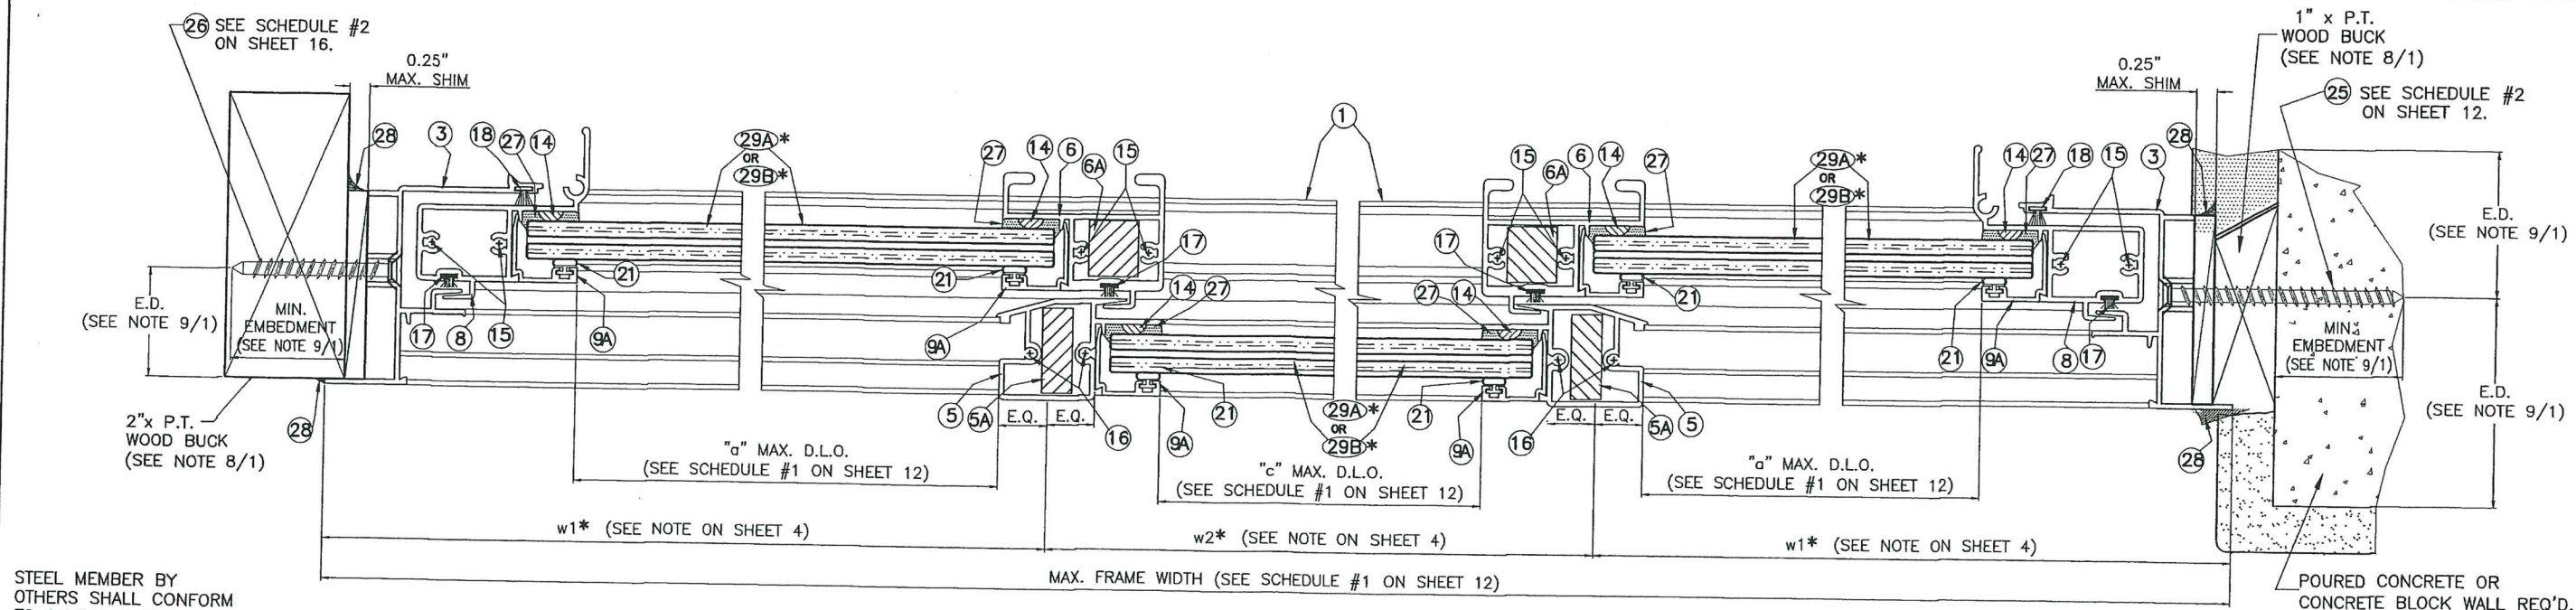

STEEL MEMBER BY OTHERS SHALL CONFORM TO A.S.T.M. A-500 A-653 OR A-36 W/ 12 GAGE (0.106") MINIMUM WALL THICKNESS.

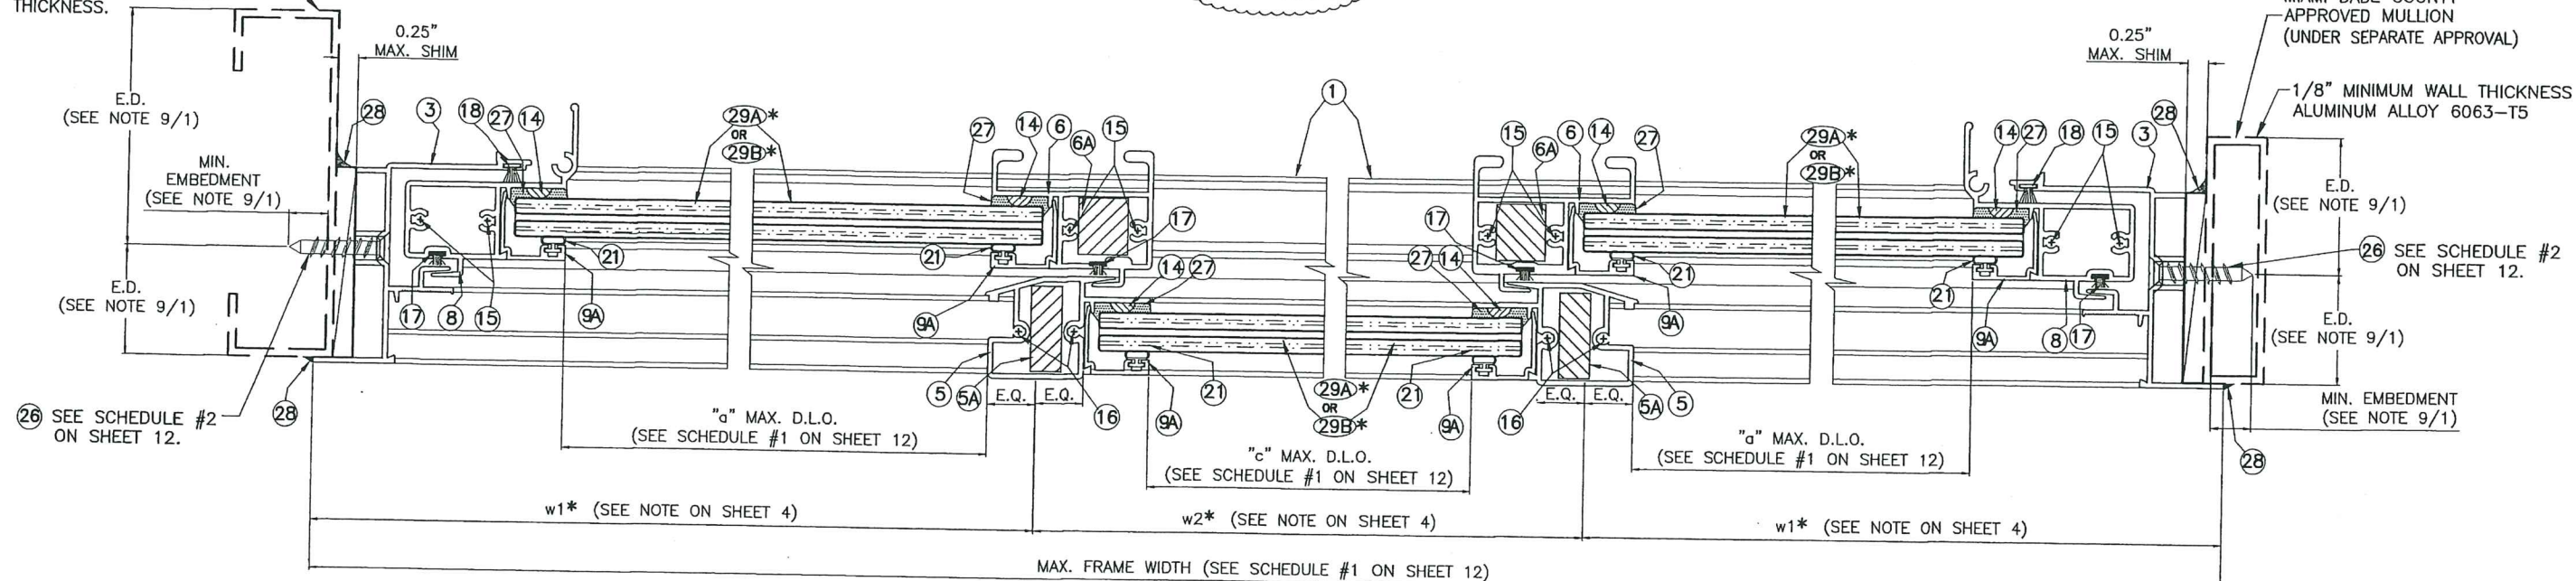


EXTERIOR

# SECTIONS D-D

SCALE 1/2"

\*SEE SCHEDULE #1 ON SHEET 12

**PRODUCT RENEWED**  
as complying with the Florida  
Building Code  
NOA-No. 19-0911.06  
Expiration Date 10/21/2024  
By   
Miami-Dade Product Control

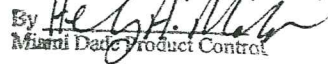
PRODUCT REVISED  
as complying with the Florida  
Building Code  
Acceptance No. 17-1102.11  
Expiration Date 10/21/2019  
By   
Miami-Dade Product Control  
MIAMI-DADE COUNTY

WALTER A. TILLIT JR.  
LICENSE  
No. 44167  
STATE OF FLORIDA  
PROFESSIONAL ENGINEER  
P.E. SEAL SIGNATURE/DATE

© 2017 TILTECO INC.  
**TILTECO INC.**  
TILLIT TESTING & ENGINEERING COMPANY  
6355 N.W. 36th. St., Ste. 305, VIRGINIA GARDENS, FL 33166  
Phone : (305)871-1530 . Fax : (305)871-1531  
e-mail: tilteco@aol.com  
EB-0006719  
WALTER A. TILLIT Jr., P.E.  
FLORIDA Lic. 44167


| FLORIDA BUILDING CODE (High Velocity Hurricane Zone)   |             |          |         |                      |      |
|---|-------------|----------|---------|----------------------|------|
| SERIES 18000 HIGH IMPACT HORIZONTAL SLIDING WINDOW<br>LARGE MISSILE IMPACT RESISTANT   |             |          |         | DRAWN BY:<br>L.C.    |      |
|  <p>290 WEST 78 ROAD<br/>HIALEAH, FL 33014<br/>PHONE: (305) 558-8103<br/>FAX: (305) 558-6665<br/>www.generalimpact.com</p> |             |          |         | 08/08/17<br>DATE     |      |
|   |             |          |         | 17-150<br>DRAWING No |      |
| REV. NO   | DESCRIPTION | DATE     | REV. No | DESCRIPTION          | DATE |
| 1   | OLD 15-164  | 08/08/17 | 3       |                      |      |
| 2   |             |          | 4       |                      |      |
| SHEET 9 OF 14   |             |          |         |                      |      |



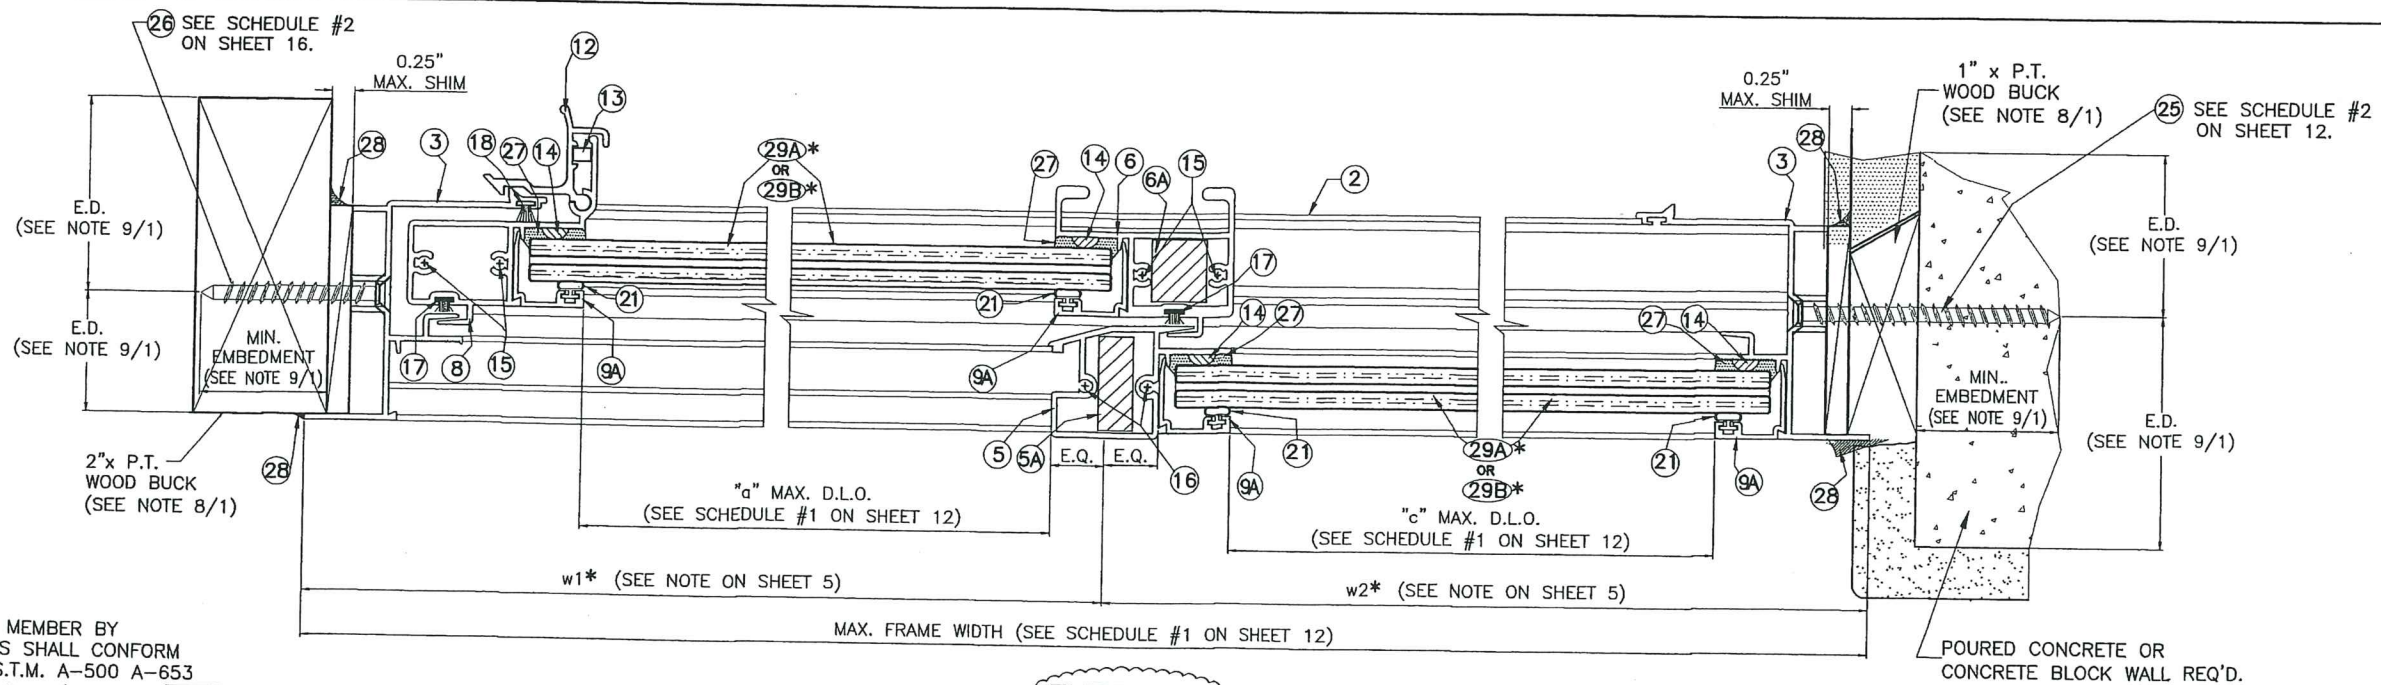

EXTERIOR

STEEL MEMBER BY OTHERS SHALL CONFORM TO A.S.T.M. A-500 A-653 OR A-36 W/ 12 GAGE (0.106") MINIMUM WALL THICKNESS.

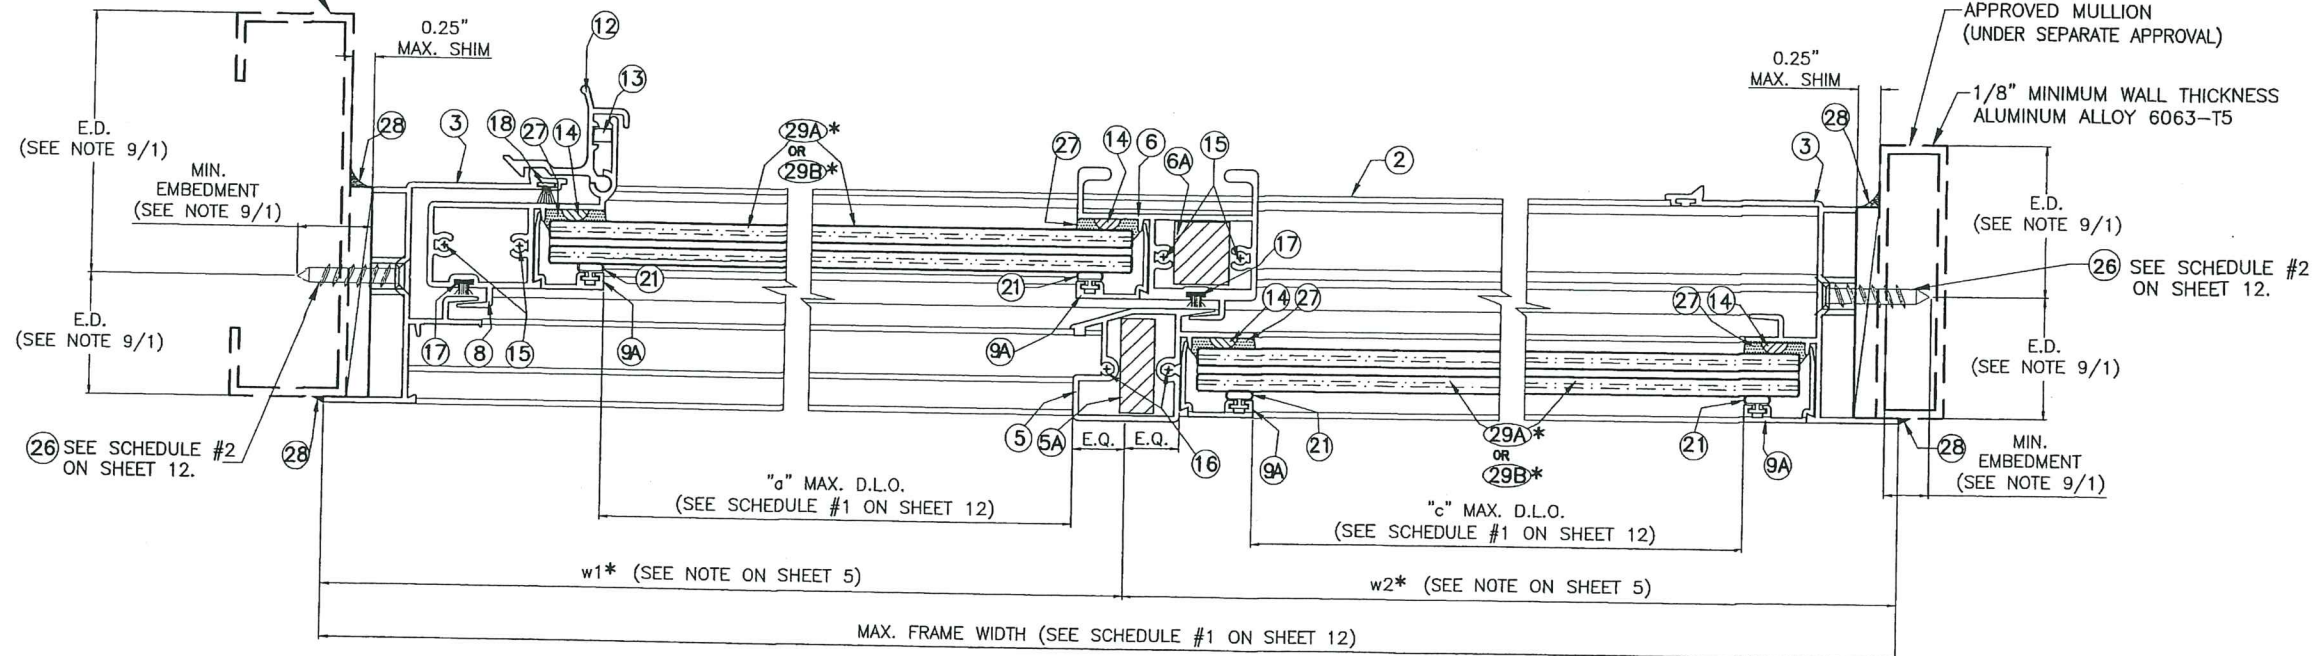

EXTERIOR

\*SEE SCHEDULE #1 ON SHEET 12

# SECTIONS E-E (XO)

SCALE 1/2" = 1"

**PRODUCT RENEWED**  
as complying with the Florida Building Code  
NOA-No. 19-0911.06  
Expiration Date 10/21/2024  
By   
Miami-Dade Product Control

PRODUCT REVISED  
as complying with the Florida Building Code  
Acceptance No. 17-1102.11  
Expiration Date 10/21/2019  
By   
Miami-Dade Product Control  
MIAMI-DADE COUNTY

WALTER A. TILLIT JR.  
LICENSE  
No. 44167  
STATE OF FLORIDA  
PROFESSIONAL ENGINEER  
P.E. SEAL AND SIGNATURE/DATE

© 2017 TILTECO INC.  
**TILTECO INC.**  
TILLIT TESTING & ENGINEERING COMPANY  
6355 N.W. 36th St., Ste. 305, VIRGINIA GARDENS, FL 33166  
Phone: (305) 871-1530 Fax: (305) 871-1531  
e-mail: tilteco@aol.com  
EB-0006719  
WALTER A. TILLIT JR., P.E.  
FLORIDA Lic. 44167


FLORIDA BUILDING CODE (High Velocity Hurricane Zone)

SERIES 18000 HIGH IMPACT HORIZONTAL SLIDING WINDOW  
LARGE MISSILE IMPACT RESISTANT  
  
290 WEST 78 ROAD  
HIALEAH, FL. 33014  
PHONE: (305) 558-8103  
FAX: (305) 558-6665  
www.generalimpact.com


| REV. NO | DESCRIPTION | DATE     | REV. NO | DESCRIPTION | DATE |
|---------|-------------|----------|---------|-------------|------|
| 1       | OLD 15-164  | 08/08/17 | 3       |             |      |
| 2       |             |          | 4       |             |      |

DRAWN BY:  
L.C.  
08/08/17  
DATE  
17-150  
DRAWING No  
SHEET 10 OF 14



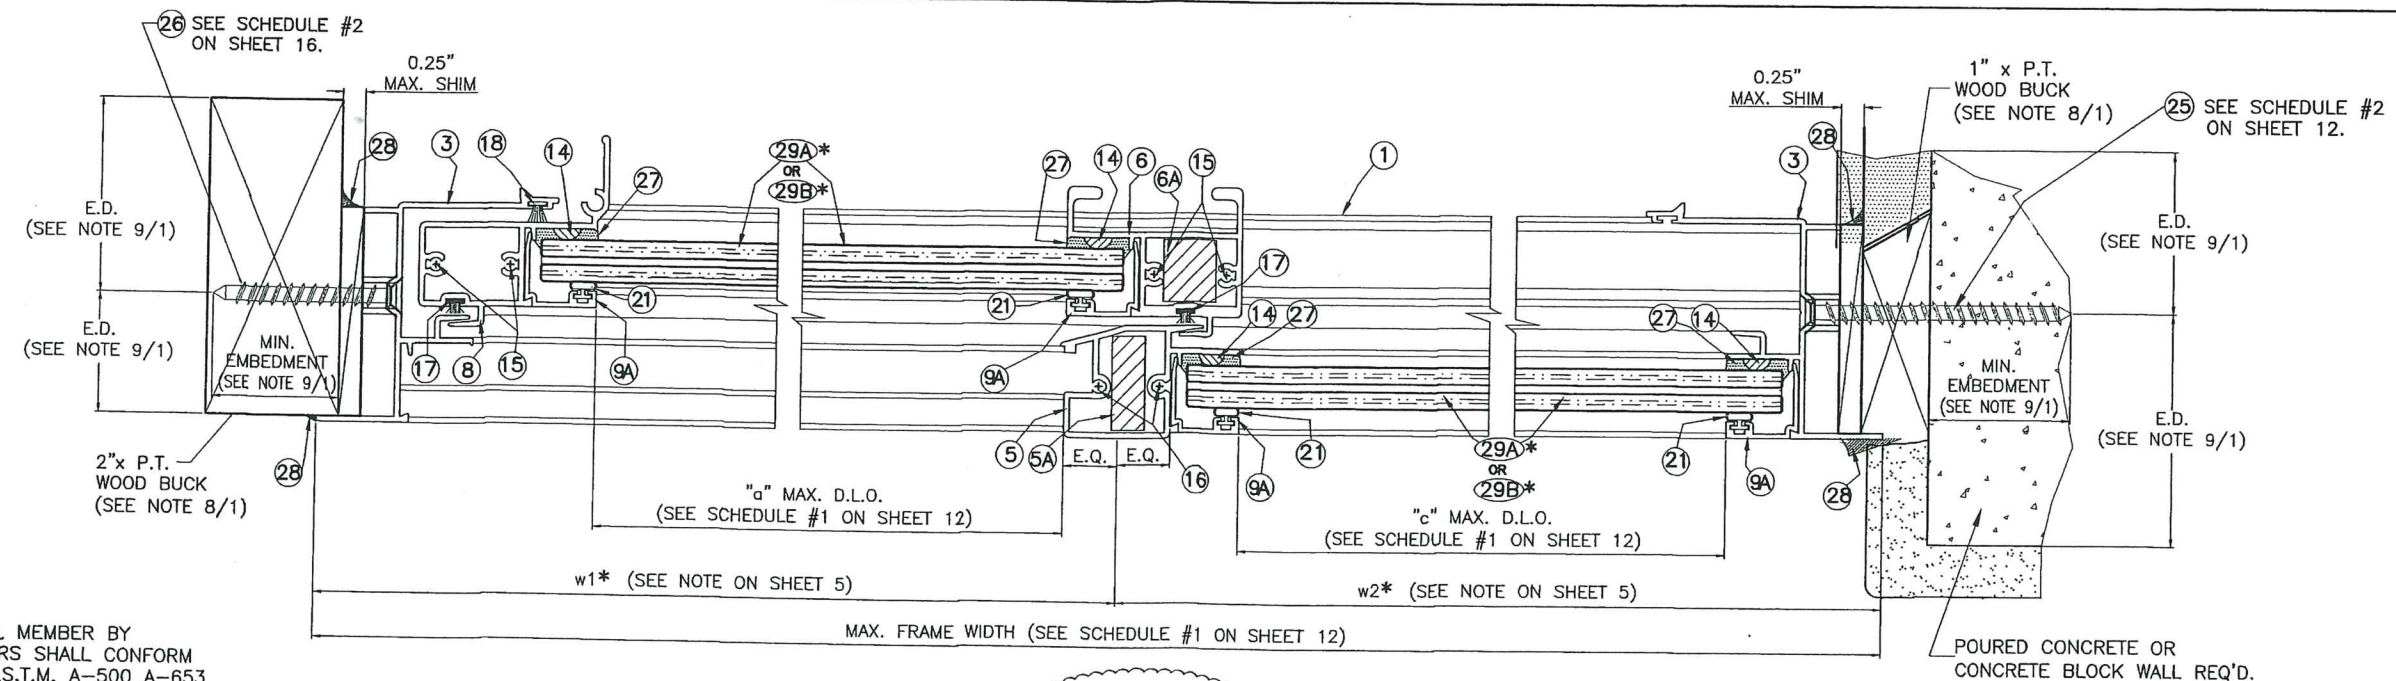

STEEL MEMBER BY OTHERS SHALL CONFORM TO A.S.T.M. A-500 A-653 OR A-36 W/ 12 GAGE (0.106") MINIMUM WALL THICKNESS.

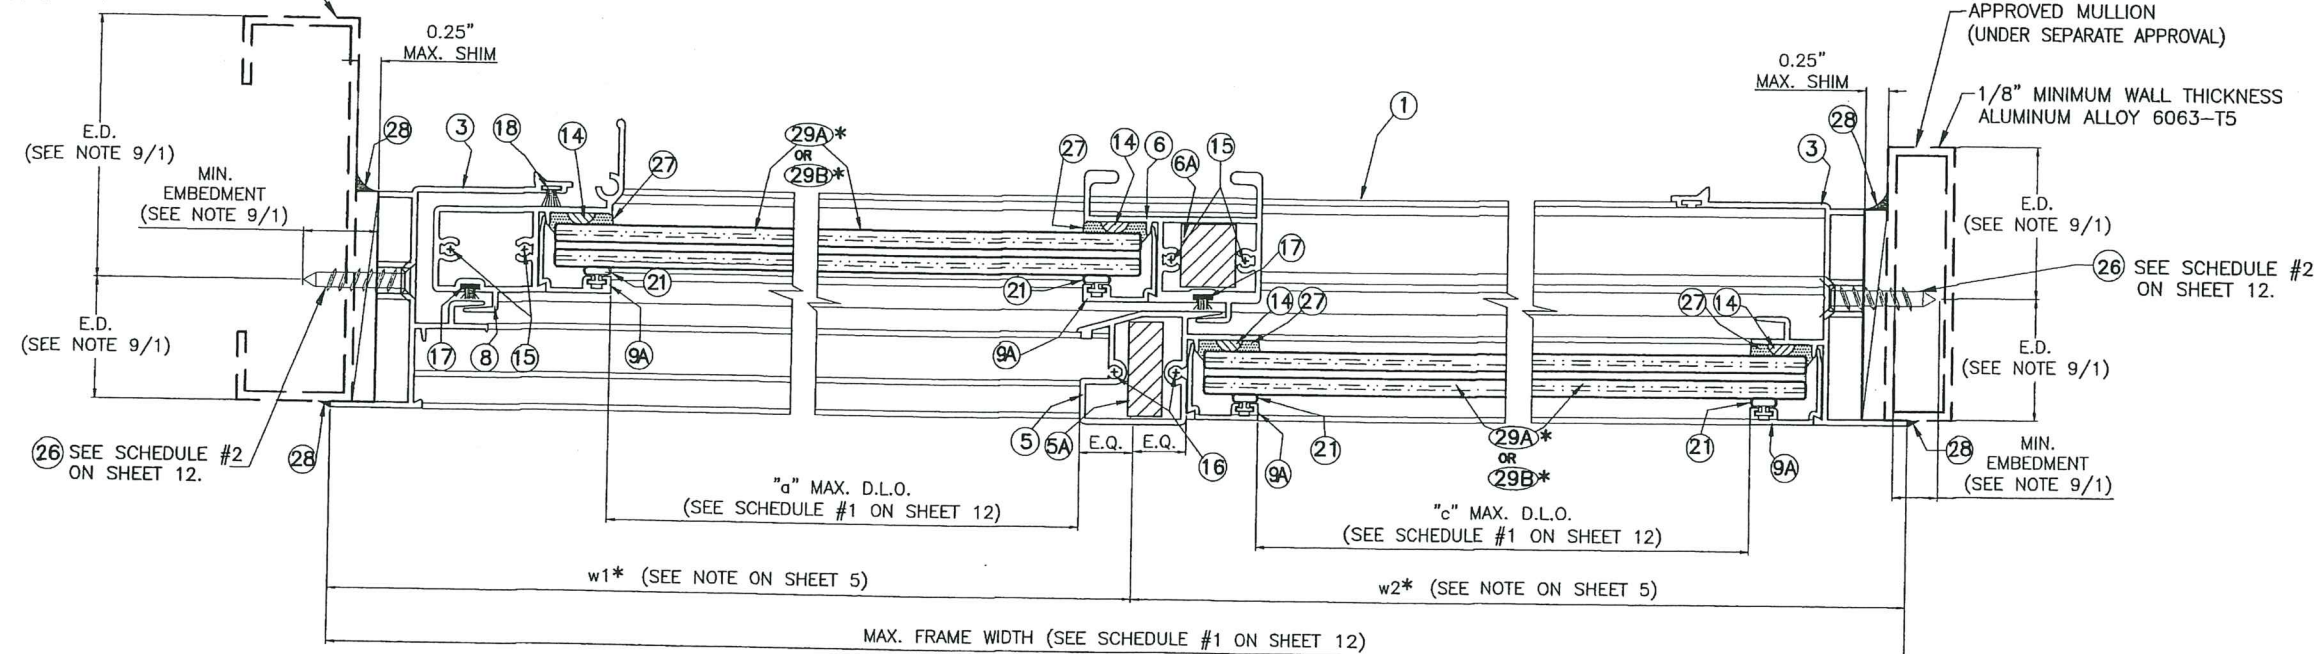

\*SEE SCHEDULE #1 ON SHEET 12

## SECTIONS F-F (XO)

SCALE 1/2" = 1"

**PRODUCT RENEWED**  
as complying with the Florida  
Building Code  
NOA-No. **19-0911.06**  
Expiration Date **10/21/2024**  
By   
**Miami-Dade Product Control**

PRODUCT REVISED  
as complying with the Florida  
Building Code  
Acceptance No. **17-1102-11**  
Expiration Date **10/21/2019**  
By   
Miami-Dade Product Control  
MIAMI-DADE COUNTY



© 2017 TILTECO INC.  
**TILTECO INC.**  
TILLIT TESTING & ENGINEERING COMPANY  
6355 N.W. 36th St., Ste. 305, VIRGINIA GARDENS, FL 33166  
Phone: (305)871-1530 Fax: (305)871-1531  
e-mail: [tilteco@aol.com](mailto:tilteco@aol.com)  
EB-0006719  
WALTER A. TILLIT Jr., P.E.  
FLORIDA Lic. 44167

FLORIDA BUILDING CODE (High Velocity Hurricane Zone)

| SERIES 18000 HIGH IMPACT HORIZONTAL SLIDING WINDOW<br>LARGE MISSILE IMPACT RESISTANT |             |          |         |             |      | DRAWN BY:<br>L.C.    |  |
|--------------------------------------------------------------------------------------|-------------|----------|---------|-------------|------|----------------------|--|
| <br><b>GENERAL</b><br>IMPACT GLASS & WINDOWS<br><i>The Clear Solution</i>            |             |          |         |             |      | 08/08/17<br>DATE     |  |
|                                                                                      |             |          |         |             |      | 17-150<br>DRAWING No |  |
| REV. NO                                                                              | DESCRIPTION | DATE     | REV. No | DESCRIPTION | DATE | SHEET 11 OF 14       |  |
| 1                                                                                    | OLD 15-164  | 08/08/17 | 3       |             |      |                      |  |
| 2                                                                                    |             |          | 4       |             |      |                      |  |

290 WEST 78 ROAD  
HIALEAH, FL. 33014  
PHONE: (305) 558-8103  
FAX: (305) 558-6665  
[www.generalimpact.com](http://www.generalimpact.com)




HORIZONTAL SLIDING WINDOW – SCHEDULE # 1

| (XOX) WINDOW |                                    |                        |                     |                      |                                      |                                   |                                       |                                    |                                                     |                  |
|--------------|------------------------------------|------------------------|---------------------|----------------------|--------------------------------------|-----------------------------------|---------------------------------------|------------------------------------|-----------------------------------------------------|------------------|
| CASE #       | MAX. A.S.D. DESIGN PRESSURE RATING | MAXIMUM WATER PRESSURE | MAXIMUM FRAME WIDTH | MAXIMUM FRAME HEIGHT | MAX. OPERABLE (X) WINDOW WIDTH<br>w1 | MAX. FIXED (O) WINDOW WIDTH<br>w2 | MAX. OPERABLE (X) D.L.O. WIDTH<br>"a" | MAX. FIXED (O) D.L.O. WIDTH<br>"c" | MAX. OPERABLE (X) OR FIXED (O) D.L.O. HEIGHT<br>"b" | REQ'D GLASS TYPE |
| I            | +100, -130 psf.                    | +15 psf.               | 111 1/8"            | 63 1/4"              | 37 1/16"                             | 37"                               | 33 1/2"                               | 33 1/2"                            | 56 1/4"                                             | 29B              |
| II           | +100, -130 psf.                    | +15 psf.               | 111 1/8"            | 63 1/4"              | 28 1/16"                             | 55"                               | 24 3/4"                               | 51"                                | 56 1/4"                                             | 29B              |
| III          | +90, -100 psf.                     | +13.5 psf.             | 111 1/8"            | 74 1/4"              | 37 1/16"                             | 37"                               | 33 1/2"                               | 33 1/2"                            | 67 1/4"                                             | 29A              |
| IV           | +90, -100 psf.                     | +13.5 psf.             | 111 1/8"            | 74 1/4"              | 28 1/16"                             | 55"                               | 24 3/4"                               | 51"                                | 67 1/4"                                             | 29A              |
| V            | +100, -150 psf.                    | +15 psf.               | 96 1/4"             | 63 1/4"              | 32 1/8"                              | 32"                               | 28 3/8"                               | 28 3/8"                            | 56 1/4"                                             | 29B              |

| (XO) OR (OX) WINDOW |                                    |                        |                     |                      |                                      |                                   |                                       |                                    |                                                     |                  |
|---------------------|------------------------------------|------------------------|---------------------|----------------------|--------------------------------------|-----------------------------------|---------------------------------------|------------------------------------|-----------------------------------------------------|------------------|
| CASE #              | MAX. A.S.D. DESIGN PRESSURE RATING | MAXIMUM WATER PRESSURE | MAXIMUM FRAME WIDTH | MAXIMUM FRAME HEIGHT | MAX. OPERABLE (X) WINDOW WIDTH<br>w1 | MAX. FIXED (O) WINDOW WIDTH<br>w2 | MAX. OPERABLE (X) D.L.O. WIDTH<br>"a" | MAX. FIXED (O) D.L.O. WIDTH<br>"c" | MAX. OPERABLE (X) OR FIXED (O) D.L.O. HEIGHT<br>"b" | REQ'D GLASS TYPE |
| I                   | +100, -150 psf.                    | +15 psf.               | 74 1/4"             | 56 1/4"              | 37 1/8"                              | 37 1/8"                           | 33 9/16"                              | 33 9/16"                           | 49 1/4"                                             | 29B              |
| II                  | +100, -130 psf.                    | +15 psf.               | 74 1/4"             | 63 1/4"              | 37 1/8"                              | 37 1/8"                           | 33 9/16"                              | 33 9/16"                           | 56 1/4"                                             | 29B              |
| III                 | +90, -100 psf.                     | +13.5 psf.             | 74 1/4"             | 74 1/4"              | 37 1/8"                              | 37 1/8"                           | 33 9/16"                              | 33 9/16"                           | 67 1/4"                                             | 29A              |
| IV                  | +100, -150 psf.                    | +15 psf.               | 60 1/4"             | 60 1/4"              | 30 1/8"                              | 30 1/8"                           | 26 9/16"                              | 26 9/16"                           | 53 1/4"                                             | 29B              |

MAXIMUM ANCHOR SPACING "S" – SCHEDULE #2


| SUBSTRATE                                 | ANCHOR TYPE                          | NEGATIVE A.S.D. DESIGN PRESSURE RATING (PSF) | HEAD/SILL   | JAMB        | HEAD/SILL REQUIRED ADDITIONAL ANCHORS CONCENTRATION AT MEETING STILE |
|-------------------------------------------|--------------------------------------|----------------------------------------------|-------------|-------------|----------------------------------------------------------------------|
| CONCRETE OR BLOCK<br>(SEE NOTE 9A & 9B/1) | 1/4"Ø ITW BUILDDEX TAPCON (25)       | 80 or less                                   | 9" O.C.     | 9" O.C.     | SEE DETAIL 2 (6 ANCHORS)                                             |
|                                           |                                      | > 80 up to 100                               | 7 1/4" O.C. | 7 1/4" O.C. | SEE DETAIL 2 (6 ANCHORS)                                             |
|                                           |                                      | > 100 up to 130                              | 5 1/2" O.C. | 5 1/2" O.C. | SEE DETAIL 2 (6 ANCHORS)                                             |
|                                           |                                      | > 130 up to 150                              | 4 3/4" O.C. | 4 3/4" O.C. | SEE DETAIL 2 (6 ANCHORS)                                             |
| METAL<br>(SEE NOTE 9D/1)                  | 1/4"Ø-14 ITW BUILDDEX TEK SCREW (26) | 80 or less                                   | 9" O.C.     | 9" O.C.     | SEE DETAIL 1 (4 ANCHORS)                                             |
|                                           |                                      | > 80 up to 100                               | 9" O.C.     | 9" O.C.     | SEE DETAIL 2 (6 ANCHORS)                                             |
|                                           |                                      | > 100 up to 130                              | 7 1/2" O.C. | 7 1/2" O.C. | SEE DETAIL 2 (6 ANCHORS)                                             |
|                                           |                                      | > 130 up to 150                              | 6 5/8" O.C. | 6 5/8" O.C. | SEE DETAIL 2 (6 ANCHORS)                                             |
| WOOD<br>(SEE NOTE 9C/1)                   | 1/4"Ø-14 ITW BUILDDEX TEK SCREW (26) | 80 or less                                   | 9" O.C.     | 9" O.C.     | SEE DETAIL 1 (4 ANCHORS)                                             |
|                                           |                                      | > 80 up to 100                               | 9" O.C.     | 9" O.C.     | SEE DETAIL 2 (6 ANCHORS)                                             |
|                                           |                                      | > 100 up to 130                              | 7" O.C.     | 7" O.C.     | SEE DETAIL 2 (6 ANCHORS)                                             |
|                                           |                                      | > 130 up to 150                              | 6" O.C.     | 6" O.C.     | SEE DETAIL 2 (6 ANCHORS)                                             |

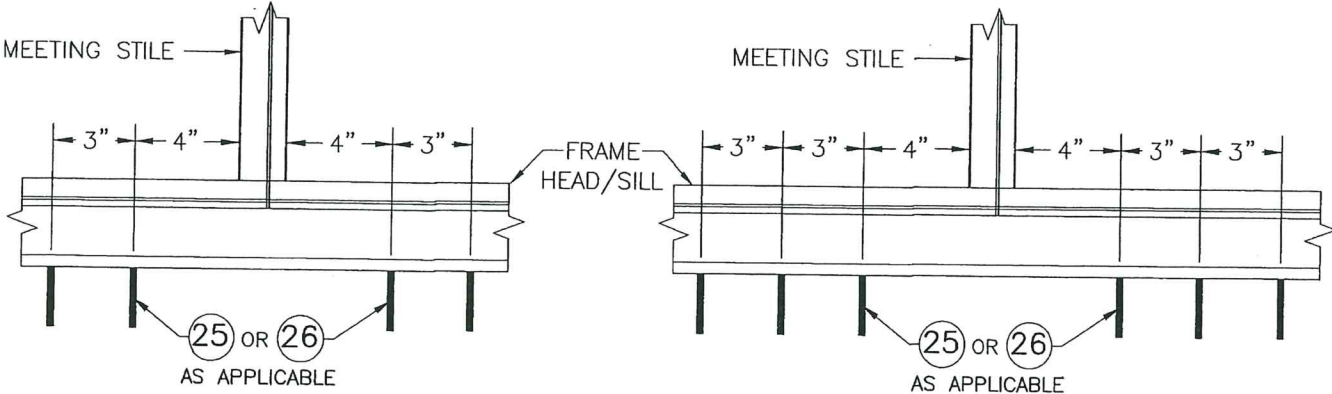


DETAIL 1  
AT HEAD & SILL  
4 ANCHORS

DETAIL 2  
AT HEAD & SILL  
6 ANCHORS

PRODUCT RENEWED  
as complying with the Florida  
Building Code  
NOA-No. 19-0911.06  
Expiration Date 10/21/2024  
By   
Miami-Dade Product Control

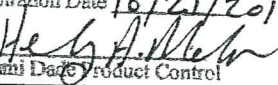PRODUCT REVISED  
as complying with the Florida  
Building Code  
Acceptance No. 17-1162.11  
Expiration Date 10/21/2019  
By   
Miami-Dade Product Control  
MIAMI-DADE COUNTY

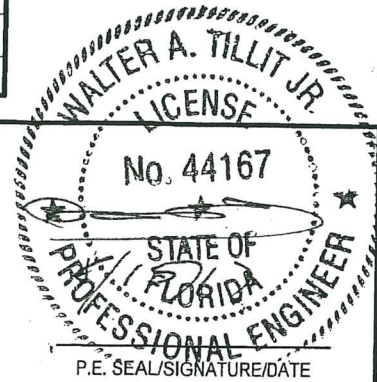

© 2017 TILTECO INC.  
**TILTECO INC.**  
TILLIT TESTING & ENGINEERING COMPANY  
6355 N.W. 36th St., Ste. 305, VIRGINIA GARDENS, FL 33166  
Phone : (305)871-1530 . Fax : (305)871-1531  
e-mail: tilteco@aol.com  
EB-0006719  
WALTER A. TILLIT Jr., P.E.  
FLORIDA Lic. 44167

FLORIDA BUILDING CODE (High Velocity Hurricane Zone)

SERIES 18000 HIGH IMPACT HORIZONTAL SLIDING WINDOW  
LARGE MISSILE IMPACT RESISTANT



290 WEST 78 ROAD  
HIALEAH, FL. 33014  
PHONE: (305) 558-8103  
FAX: (305) 558-6665  
www.generalimpact.com

| REV. NO | DESCRIPTION | DATE     | REV. No | DESCRIPTION | DATE |
|---------|-------------|----------|---------|-------------|------|
| 1       | OLD 15-164  | 08/08/17 | 3       |             |      |
| 2       |             |          | 4       |             |      |

DRAWN BY:  
L.C.

08/08/17  
DATE

17-150  
DRAWING No

SHEET 12 OF 14







