



DEPARTMENT OF REGULATORY AND ECONOMIC RESOURCES (RER)
BOARD AND CODE ADMINISTRATION DIVISION

MIAMI-DADE COUNTY
PRODUCT CONTROL SECTION
11805 SW 26 Street, Room 208
Miami, Florida 33175-2474
T (786) 315-2590 F (786) 315-2599

NOTICE OF ACCEPTANCE (NOA)

www.miamidade.gov/economy

Q-Railing USA
14321 Franklin Avenue Suit A
Tustin, CA 92780

SCOPE:

This NOA is being issued under the applicable rules and regulations governing the use of construction materials. The documentation submitted has been reviewed and accepted by Miami-Dade County RER- Product Control Section to be used in Miami Dade County and other areas where allowed by the Authority Having Jurisdiction (AHJ).

This NOA shall not be valid after the expiration date stated below. The Miami-Dade County Product Control Section (In Miami Dade County) and/or the AHJ (in areas other than Miami Dade County) reserve the right to have this product or material tested for quality assurance purposes. If this product or material fails to perform in the accepted manner, the manufacturer will incur the expense of such testing and the AHJ may immediately revoke, modify, or suspend the use of such product or material within their jurisdiction. RER reserves the right to revoke this acceptance if it is determined by Miami-Dade County Product Control Section that this product or material fails to meet the requirements of the applicable building code.

This product is approved as described herein and has been designed to comply with the High Velocity Hurricane Zone of the Florida Building Code.

DESCRIPTION: "Serie Easy Glass Max. Top Mount Model 6926 Aluminum Glazed Railing

APPROVAL DOCUMENT: Drawing No. 16-5062, titled "Serie Easy Glass Max. Top Mount Model 6926 Aluminum Glazed Railing", sheets 1 through 3 of 3, prepared by Eastern Engineering Group, signed and sealed by Gonzalo A. Paz, P.E., on April 19, 2021, bearing Miami-Dade County Product Control Approval stamp with the Notice of Acceptance number and the approval date by the Miami-Dade County Product Control Section.

MISSILE IMPACT RATING: Large and Small Missile Impact Resistant

LABELING: Each unit shall bear a permanent label with the manufacturer's name or logo, city, state and the following statement: "Miami-Dade County Product Control Approved", unless otherwise noted herein.

RENEWAL of this NOA shall be considered after a renewal application has been filed and there has been no change in the applicable building code negatively affecting the performance of this product.

TERMINATION of this NOA will occur after the expiration date or if there has been a revision or change in the materials, use, and/or manufacture of the product or process. Misuse of this NOA as an endorsement of any product, for sales, advertising or any other purposes shall automatically terminate this NOA. Failure to comply with any section of this NOA shall be cause for termination and removal of NOA.

ADVERTISEMENT: The NOA number preceded by the words Miami-Dade County, Florida, and followed by the expiration date may be displayed in advertising literature. If any portion of the NOA is displayed, then it shall be done in its entirety.

INSPECTION: A copy of this entire NOA shall be provided to the user by the manufacturer or its distributors and shall be available for inspection at the job site at the request of the Building Official. The structural adequacy of the supporting structures is not part of this approval & shall be reviewed by the corresponding Building Dept.

This NOA consists of this page 1, evidence submitted page E-1 as well as approval document mentioned above.

The submitted documentation was reviewed by **Helmy A. Makar, P.E., M.S.**



Helmy A. Makar
05/20/2021

NOA No. 20-0612.01
Expiration Date: 05/20/2026
Approval Date: 05/20/2021

Q-Railing USA

NOTICE OF ACCEPTANCE: EVIDENCE SUBMITTED

A. DRAWINGS

1. *Drawing No. 16-5062, titled "Serie Easy Glass Max. Top Mount Model 6926 Aluminum Glazed Railing", sheets 1 through 3 of 3, prepared by Eastern Engineering Group, signed and sealed by Gonzalo A. Paz, P.E., on April 19, 2021.*

B. TESTS

1. *Test Report No. HETI-16-5062, by Hurricane Engineering & Testing, Inc., dated May 02, 2017, signed and sealed by Rafael E. Droz-Seda, P.E.*
2. *Test Report No. HETI-16-5000, by Hurricane Engineering & Testing, Inc., dated May 02, 2017, signed and sealed by Rafael E. Droz-Seda, P.E.*

C. CALCULATIONS

1. *Calculation titled "Serie Easy Glass Max. Top Mount Model 6926 Aluminum Glazed Railing", 44 sheets, dated April 19, 2021, prepared by Eastern Engineering Group, signed and sealed by Gonzalo A. Paz, P.E., on April 19, 2021.*

D. QUALITY ASSURANCE

1. *By Miami-Dade County Department of Regulatory and Economic Resources (RER).*

E. MATERIAL CERTIFICATIONS









1. *Die Drawings.*

F. OTHERS

1. *Letter of compliance with the FBC 2020 Edition, dated April 19, 2021, prepared by Eastern Engineering Group, signed and sealed by Gonzalo A. Paz, P.E., on April 19, 2021.*



Helmy A. Makar, P.E., M.S.
Product Control Section Supervisor
NOA No. 20-0612.01
Expiration Date: 05/20/2026
Approval Date: 05/20/2021

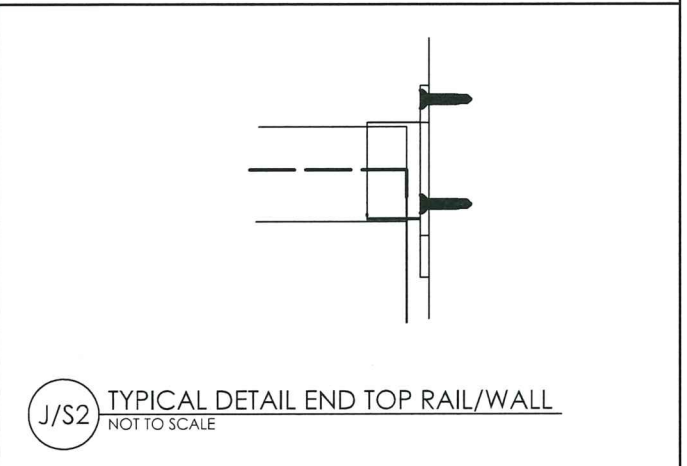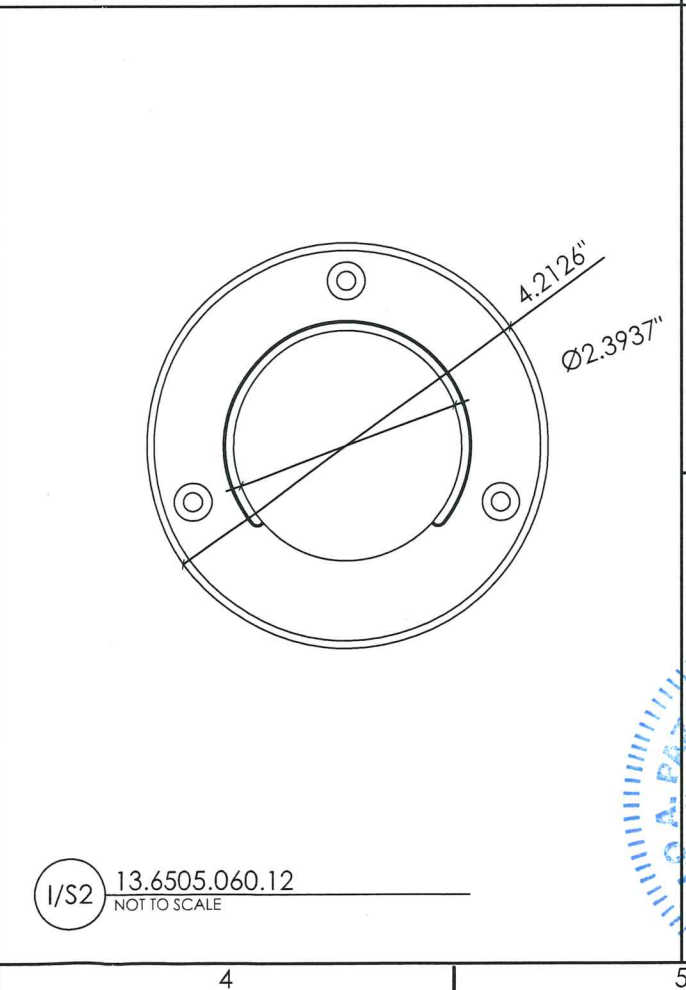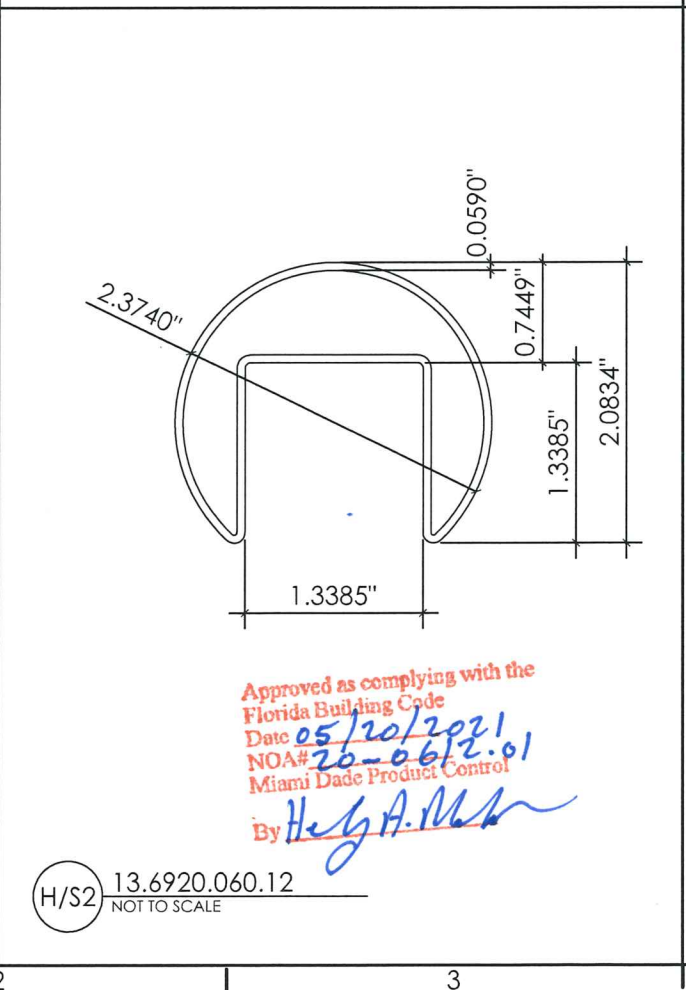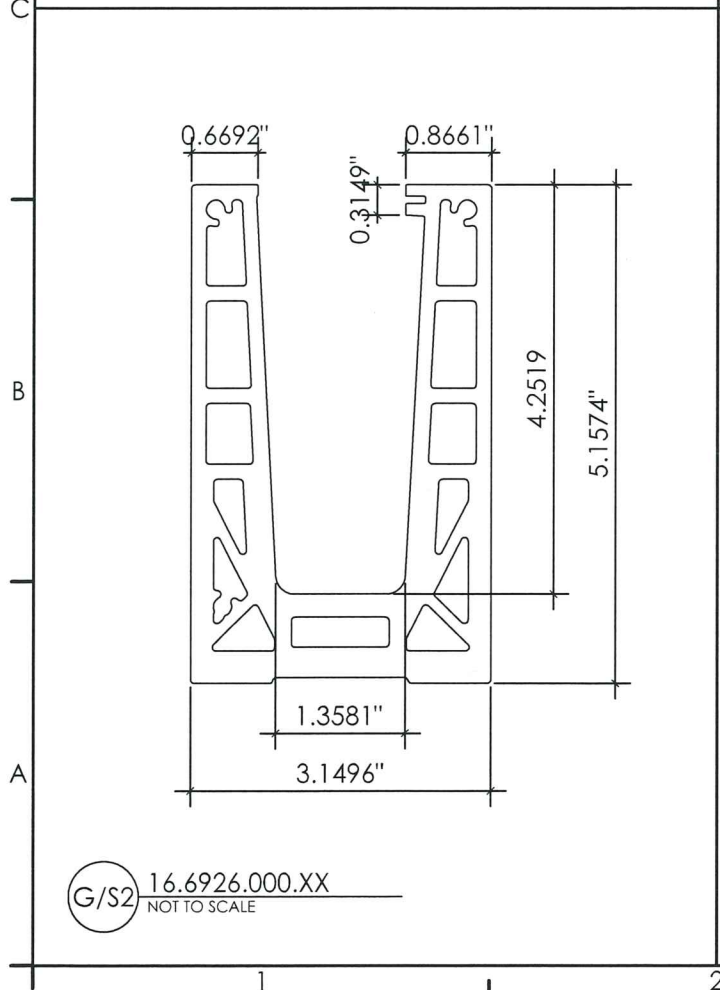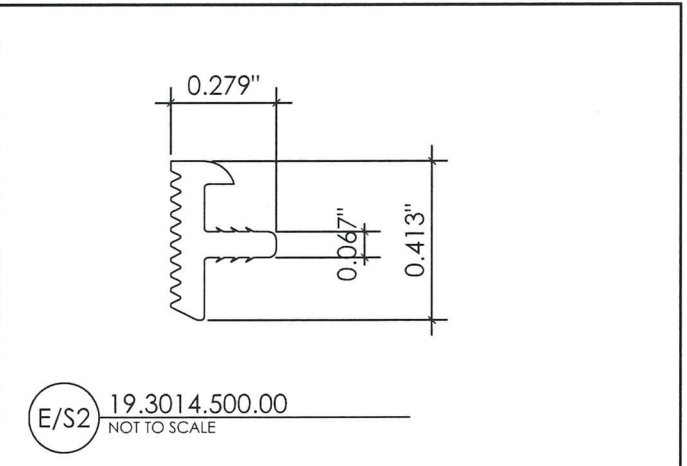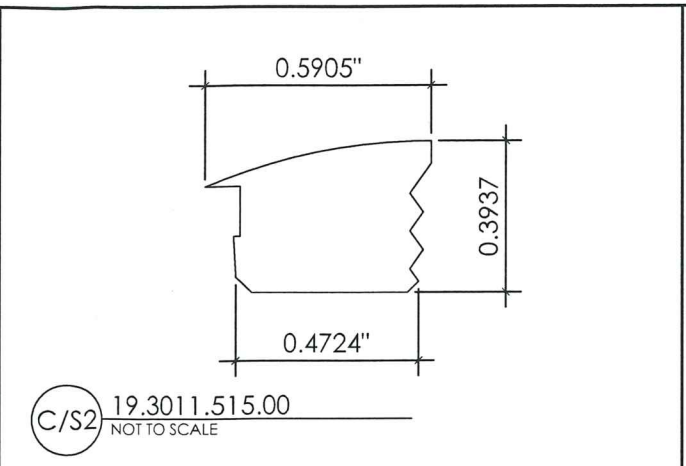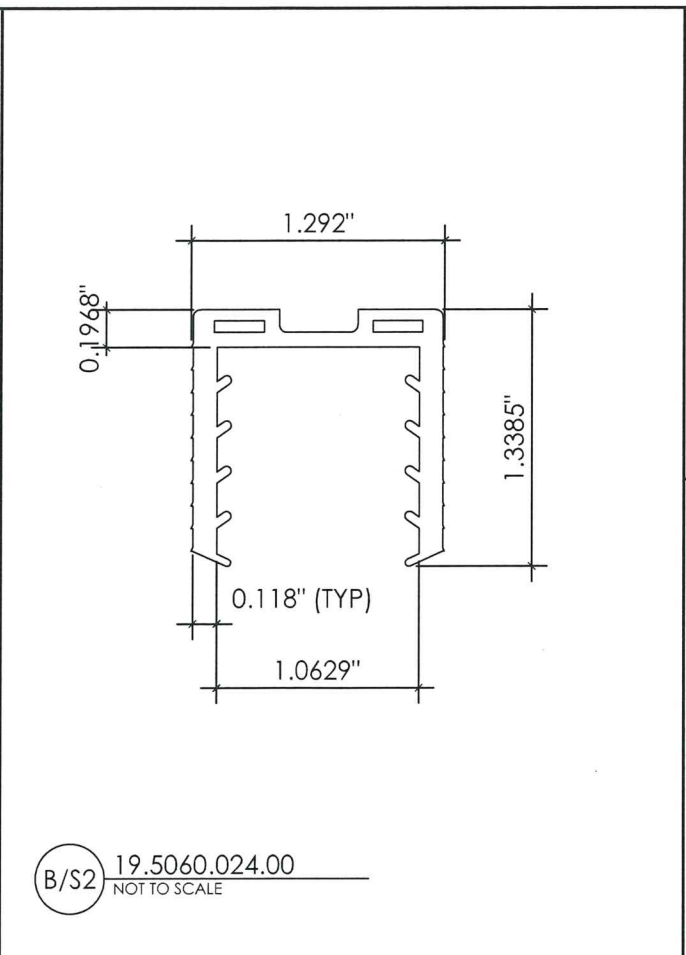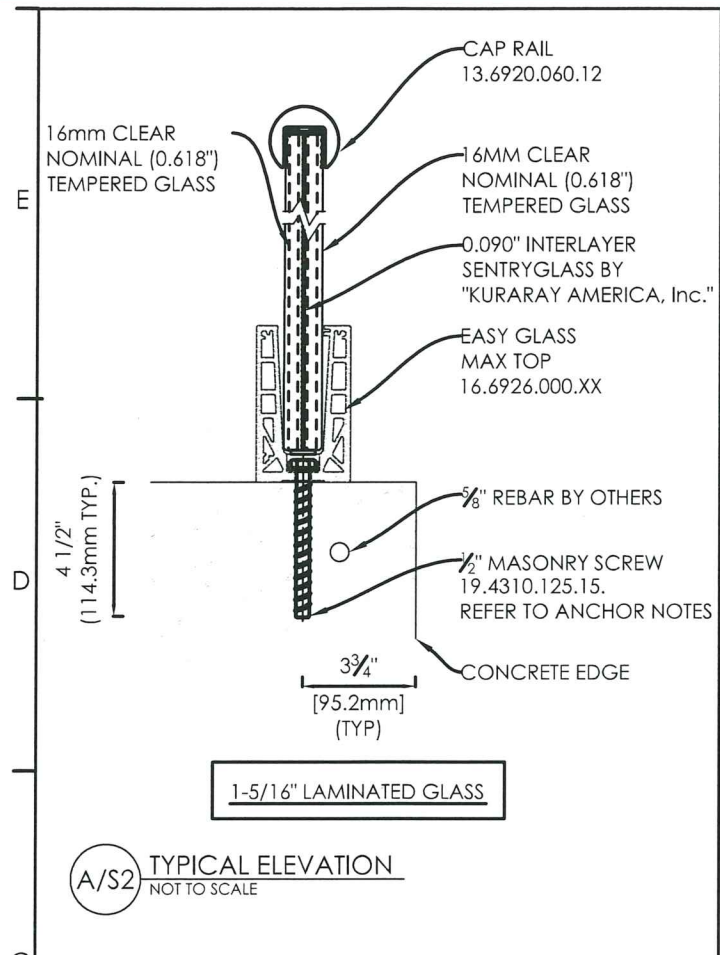

PROJECT NUMBER: 20-0666

Eastern Engineering Group
3401 West 52nd Avenue, Suite 170
Miami, FL 33122
info@easterneng.com
www.easterneng.com

DATE: 08-08-2016
SCALE: AS NOTED
DRAWN BY: JMS
CHECKED BY: N/A
JOB NO.: N/A

DRAWING NUMBER: 16-5062

SHEET NUMBER: 2 OF 3

APR 19 2021

CONTRAL PAZ P.E. LIC No. 86734

ISSUE DATES

27 APRIL 2017	FOR REVIEW
30 AUGUST 2017	FOR REVIEW
17 AUGUST 2018	FOR REVIEW
08 AUGUST 2018	FOR REVIEW

EASY GLASS MAX
TOP MOUNT WET SET
16.0T | 0.090SGP | 16.0T

Q-railing

MARIE CURIE STRASSE 8-14
D-46446
EMERICH am RHEIN
GERMANY
+49(0)2822-91569-0
q-railing.de

