

MIAMI-DADE COUNTY PRODUCT CONTROL SECTION

11805 SW 26 Street, Room 208 Miami, Florida 33175-2474 T (786) 315-2590 F (786) 315-2599 www.miamidade.gov/building

DEPARTMENT OF REGULATORY AND ECONOMIC RESOURCES (RER) BOARD AND CODE ADMINISTRATION DIVISION

NOTICE OF ACCEPTANCE (NOA)

E.S. Windows, LLC 3550 NW 49th Street Miami, FL 33142

SCOPE:

This NOA is being issued under the applicable rules and regulations governing the use of construction materials. The documentation submitted has been reviewed and accepted by Miami-Dade County RER-Product Control Section to be used in Miami-Dade County and other areas where allowed by the Authority Having Jurisdiction (AHJ).

This NOA shall not be valid after the expiration date stated below. The Miami-Dade County Product Control Section (In Miami-Dade County) and/ or the AHJ (in areas other than Miami-Dade County) reserve the right to have this product or material tested for quality assurance purposes. If this product or material fails to perform in the accepted manner, the manufacturer will incur the expense of such testing and the AHJ may immediately revoke, modify, or suspend the use of such product or material within their jurisdiction. RER reserves the right to revoke this acceptance if it is determined by Miami-Dade County Product Control Section that this product or material fails to meet the requirements of the applicable building code.

This product is approved as described herein and has been designed to comply with the Florida Building Code, including the High Velocity Hurricane Zone.

DESCRIPTION: Series "1100" Aluminum Single Hung Window – S.M.I.

APPROVAL DOCUMENT: Drawing No. **W05-20**, titled "Series-1100 Alum Single Hung Window (S.M.I)", sheets 1 through 6 of 6, dated 04/26/05, with revision **I** dated 07/23/20, prepared by Al-Farooq Corporation, signed and sealed by Jalal Farooq, P.E., bearing the Miami-Dade County Product Control Revision stamp with the Notice of Acceptance number and expiration date by the Miami-Dade County Product Control Section.

MISSILE IMPACT RATING: Small Missile Impact Resistant

LABELING: Each unit shall bear a permanent label with the manufacturer's name or logo, **Barranquilla**, **Colombia**, model/series, and following statement: "Miami–Dade County Product Control Approved", unless otherwise noted herein.

RENEWAL of this NOA shall be considered after a renewal application has been filed and there has been no change in the applicable building code negatively affecting the performance of this product.

TERMINATION of this NOA will occur after the expiration date or if there has been a revision or change in the materials, use, and/ or manufacture of the product or process. Misuse of this NOA as an endorsement of any product, for sales, advertising or any other purposes shall automatically terminate this NOA. Failure to comply with any section of this NOA shall be cause for termination and removal of NOA.

ADVERTISEMENT: The NOA number preceded by the words Miami–Dade County, Florida, and followed by the expiration date may be displayed in advertising literature. If any portion of the NOA is displayed, then it shall be done in its entirety.

INSPECTION: A copy of this entire NOA shall be provided to the user by the manufacturer or its distributors and shall be available for inspection at the job site at the request of the Building Official.

This NOA revises and renews NOA No. 18-0319.08 and consists of this page 1 and evidence pages E-1, E-2 and E-3, as well as approval document mentioned above.

The submitted documentation was reviewed by Manuel Perez, P.E.

MIAMI-DADE COUNTY
APPROVED

NOA No. 20-0730.02 Expiration Date: August 11, 2025 Approval Date: October 01, 2020 Page 1

NOTICE OF ACCEPTANCE: EVIDENCE SUBMITTED

1. EVIDENCE SUBMITTED UNDER PREVIOUS NOA'S

A. **DRAWINGS**

- 1. Manufacturer's die drawings and sections. (Submitted under NOA No. 09-1008.02)
- Drawing No. W05-20, titled "Series-1100 Alum Single Hung Window (S.M.I)", 2. sheets 1 through 6 of 6, dated 04/26/05, with revision H dated 03/07/18, prepared by Al-Faroog Corporation, signed and sealed by Javad Ahmad, P.E. (Submitted under NOA No. 18-0319.08)

В. **TESTS**

- Test reports on: 1) Air Infiltration Test, per FBC, TAS 202-94 1.
 - 2) Uniform Static Air Pressure Test, Loading per FBC TAS 202-94
 - 3) Water Resistance Test, per FBC, TAS 202-94
 - 4) Small Missile Impact Test per FBC, TAS 201-94
 - 5) Cyclic Wind Pressure Loading per FBC, TAS 203-94
 - 6) Forced Entry Test, per ASTM F 588-04/07 and per FBC 2411 3.2.1, TAS 202-94

along with marked-up drawings and installation diagram of a single hung window, prepared by Fenestration Testing Laboratory, Inc., Test Report No. FTL-5653, dated 10/24/08, signed and sealed by Carlos S. Rionda, P.E.

(Submitted under NOA No. 09-1008.02)

- 2. Test reports on: 1) Small Missile Impact Test per FBC, TAS 201-94 2) Cyclic Wind Pressure Loading per FBC, TAS 203-94 along with marked-up drawings and installation diagram of aluminum single hung windows, prepared by Hurricane Engineering & Testing Inc. Test Report No. **HETI-05-1945** dated 03/28/05, signed and sealed by Ivonne Ghia, P.E. (Submitted under NOA No. 05-0705.01)
- Test reports on: 1) Air Infiltration Test, per FBC, TAS 202-94 3.
 - 2) Uniform Static Air Pressure Test, Loading per FBC TAS 202-94
 - 3) Water Resistance Test, per FBC, TAS 202-94
 - 4) Force Entry Test, per FBC 2411 3.2.1 and TAS 202-94

along with marked-up drawings and installation diagram of aluminum single hung windows, prepared by Hurricane Engineering & Testing Inc. Test Report No.

HETI-05-1432 dated 01/28/05, signed and sealed by Ivonne Ghia, P.E.

(Submitted under NOA No. 05-0705.01)

Manue Manuel Perez, P.E. **Product Control Examiner** NOA No. 20-0730.02

Expiration Date: August 11, 2025 Approval Date: October 01, 2020

E.S. Windows, LLC

NOTICE OF ACCEPTANCE: EVIDENCE SUBMITTED

1. EVIDENCE SUBMITTED UNDER PREVIOUS NOA'S (CONTINUED)

C. CALCULATIONS

1. Anchor verification calculations and structural analysis, complying with **FBC** 6th **Edition (2017)**, revised on 03/09/18, prepared by Al-Farooq Corporation, signed and sealed by Javad Ahmad, P.E.

(Submitted under NOA No. 18-0319.08)

2. Glazing complies with ASTM E1300-09

D. QUALITY ASSURANCE

1. Miami-Dade Department of Regulatory and Economic Resources (RER).

E. MATERIAL CERTIFICATIONS

- 1. Notice of Acceptance No. 17-0808.02 issued to Kuraray America, Inc. for their "SentryGlas® (Clear and White) Glass Interlayers" dated 12/28/17, expiring on 07/04/23.
- 2. Notice of Acceptance No. 17-1114.14 issued to Kuraray America, Inc. for their "Trosifol® Ultraclear, Clear and Color PVB Glass Interlayers" dated 01/18/18, expiring on 07/08/19.

F. STATEMENTS

1. Statement letter of conformance, complying with **FBC** 6th **Edition (2017)**, and of no financial interest, dated September 15, 2017, issued by Al-Farooq Corporation, signed and sealed by Javad Ahmad, P.E.

(Submitted under NOA No. 18-0319.08)

2. Distributor Agreement between ES Windows–Energia Solar, S.A., Barranquilla, Columbia, S.A. and ES Windows, LLC, Miami, Florida, dated 09/12/13, signed by Ms. Adriana Montoya, Manager and Andres Chamorro, General Manager respectively on behalf of the companies.

(Submitted under NOA No. 18-0319.08)

G. OTHERS

1. Notice of Acceptance No. **15-0129.07**, issued to E.S. Windows, LLC for their Series 1100 Aluminum Single Hung Window – S.M.I., approved on 08/13/15 and expiring on 08/11/20.

Manuel Perez, P.E.
Product Control Examiner
NOA No. 20-0730.02

Expiration Date: August 11, 2025 Approval Date: October 01, 2020

E.S. Windows, LLC

NOTICE OF ACCEPTANCE: EVIDENCE SUBMITTED

2. NEW EVIDENCE SUBMITTED

A. DRAWINGS

1. Drawing No. **W05-20**, titled "Series-1100 Alum Single Hung Window (S.M.I)", sheets 1 through 6 of 6, dated 04/26/05, with revision **I** dated 07/23/20, prepared by Al-Farooq Corporation, signed and sealed by Jalal Farooq, P.E.

B. TESTS

1. None

C. CALCULATIONS

1. Anchor verification calculations and structural analysis, complying with FBC 6th Edition (2017), revised on 03/09/18 and updated to meet the FBC 7th Edition (2020) requirements, prepared by Al-Farooq Corporation, signed and sealed by Jalal Farooq, P.E.

D. QUALITY ASSURANCE

1. Miami-Dade Department of Regulatory and Economic Resources (RER)

E. MATERIAL CERTIFICATIONS

- 1. Notice of Acceptance No. 18-0725.11 issued to Kuraray America, Inc. for their "Kuraray SentryGlas[®] Xtra[™] (SGX[™]) Clear Glass Interlayer" dated 05/23/19, expiring on 05/23/24.
- 2. Notice of Acceptance No. 19-0305.02 issued to Kuraray America, Inc. for their "Trosifol® Ultraclear, Clear and Color PVB Glass Interlayers" dated 05/09/19, expiring on 07/08/24.

F. STATEMENTS


1. Statement letter of conformance, complying with FBC 6th Edition (2017), with FBC 7th Edition (2020), and of no financial interest, dated July 24, 2020, issued by Al-Farooq Corporation, signed and sealed by Jalal Farooq, P.E.

G. OTHERS

1. Notice of Acceptance No. **18-0319.08**, issued to E.S. Windows, LLC for their Series "1100" Aluminum Single Hung Window – S.M.I., approved on 05/17/18 and expiring on 08/11/20.

Manuel Perez, P.E. Product Control Examiner NOA No. 20-0730.02

Expiration Date: August 11, 2025 Approval Date: October 01, 2020

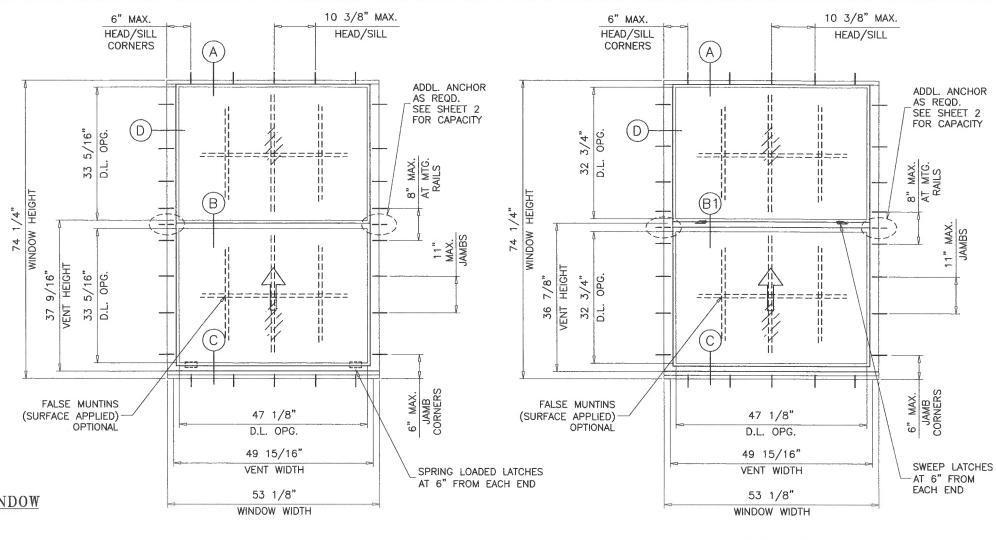

SERIES-1100 ALUMINUM SINGLE HUNG WINDOW

DESIGN LOAD RATINGS FOR THESE WINDOWS TO BE AS PER CHARTS SHOWN ON SHEET 2.

APPROVAL APPLIES TO SINGLE UNITS OR SIDE BY SIDE COMBINATIONS OF S.H./S.H. OR SINGLE HUNG WITH OTHER WINDOW TYPES IN MODULES OF TWO OR MORE WINDOWS USING MIAMI-DADE COUNTY APPROVED MULLIONS IN BETWEEN. LOWER DESIGN PRESSURE FROM WINDOWS OR MULLION APPROVAL WILL APPLY TO ENTIRE SYSTEM.

THIS PRODUCT HAS BEEN DESIGNED AND TESTED TO COMPLY WITH THE REQUIREMENTS OF THE 2017 (6TH EDITION)/2020 (7TH EDITION) FLORIDA BUILDING CODE INCLUDING HIGH VELOCITY HURRICANE ZONE (HVHZ).

1BY OR 2BY WOOD BUCKS & BUCK FASTENERS BY OTHERS, MUST BE DESIGNED AND INSTALLED ADEQUATELY TO TRANSFER APPLIED PRODUCT LOADS TO THE BUILDING STRUCTURE.

ANCHORS SHALL BE CORROSION RESISTANT, SPACED AS SHOWN ON DETAILS AND INSTALLED PER MANUF'S INSTRUCTIONS. SPECIFIED EMBEDMENT TO BASE MATERIAL SHALL BE BEYOND WALL DRESSING OR STUCCO.

A LOAD DURATION INCREASE IS USED IN DESIGN OF ANCHORS INTO WOOD ONLY.

ALL SHIMS TO BE HIGH IMPACT, NON-METALLIC AND NON-COMPRESSIBLE.

MATERIALS INCLUDING BUT NOT LIMITED TO STEEL/METAL SCREWS, THAT COME INTO CONTACT WITH OTHER DISSIMILAR MATERIALS SHALL MEET THE REQUIREMENTS OF THE 2017/2020 FLORIDA BLDG. CODE & ADOPTED STANDARDS.

THIS PRODUCT APPROVAL IS GENERIC AND DOES NOT PROVIDE INFORMATION FOR A SITE SPECIFIC PROJECT, i.e. LIFE SAFETY OF THIS PRODUCT, ADEQUACY OF STRUCTURE RECEIVING THIS PRODUCT AND SEALING AROUND OPENING FOR WATER INFILTRATION RESISTANCE ETC

CONDITIONS NOT SHOWN IN THIS DRAWING ARE TO BE ANALYZED SEPARATELY, AND TO BE REVIEWED BY BUILDING OFFICIAL.

DESIGN LOADS SHOWN ARE BASED ON 'ALLOWABLE STRESS DESIGN (ASD)' FOR EQUIVALENT LOADS IN 'LOAD AND RESISTANCE FACTOR DESIGN (LRFD)' MULTIPLY 'ASD' LOADS BY 1.67 (ASD LOAD X 1.67 = LRFD LOAD).

TYPICAL ELEVATION

LATCHES AT BOTTOM RAIL: DAYLITE OPENINGS:

DLO WIDTH = WINDOW WIDTH -6.000

DLO HEIGHT =

TYPICAL ELEVATION

LATCHES AT MTG. RAIL:

DAYLITE OPENINGS:


DLO WIDTH = WINDOW WIDTH - 6.000

DLO HEIGHT =

PRODUCT REVISED NOA-No.

Miami-Dade Product Control

Sealed: 7/24/2020

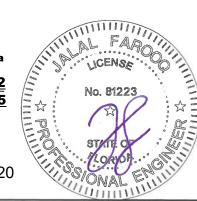

		l		l	١
date: 0	04-26-05	e e	revisions:		
Ш		n O	no date	by de	de
scale: 1	1/2" = 1"	ш	E 10.23.14		g.
		LL	F 07.20.15		Æ
dr. by: TARIQ	TARIQ	O	G 09.21.17		I.
		Ι	H 03.07.18		AN
chk. by:			07 23 20		٦

(C.A.N. 3538) FAX. (305) 262-6978 COMP—ANL\W05

(305)

WINDOWS, LLC N.W. 49 STREET I, FL. 33142 305) 638–5151 FAX.

HUNG

SINGLE

SERIES-1100 ALUM

 AL-FAROOQ CORPORATION

 ENGINEERS & PRODUCT DEVELOPMENT

 9360 SUNSET DRIVE, SUITE 220

 MIAMI, FLORIDA 33.173
 (C.A.N. 3638)

 TEL. (305) 264-8100
 FAX. (305) 262-6978

drawing no. W05 - 20


sheet 1 of 6

as complying with the Florida Building Code 20-0730.02

Expiration Date: 08/11/2025


THESE WINDOWS ARE RATED FOR SMALL MISSILE IMPACT. MIAMI-DADE COUNTY APPROVED IMPACT RESISTANT SHUTTERS REQUIRED FOR INSTALLATIONS UP TO 30 FT. OF GRADE. SHUTTERS NOT REQD. FOR INSTALLATIONS ABOVE 30 FT. OF GRADE.

					S WINDOW PACITY -				
		2 A	NCHORS	AT MTG.	RAILS	3 ANO	CHORS AT	MTG. R.	AILS
WINDO	V DIMS.	GLASS '	TYPE 'A'	GLASS 1	TYPE 'B'	GLASS 7	TYPE 'A'	GLASS T	гүре 'в'
WIDTH	HEIGHT	EXT.(+)	1NT.(-)	EXT.(+)	1NT.()	EXT.(+)	1NT.(-)	EXT.(+)	1NT.(-)
19-1/8"		80.0	120.0	80.0	140.0	_	-	-	_
26-1/2"		80.0	120.0	80.0	140.0	-	_		
32"		80.0	120.0	80.0	140.0	_		_	_
37"	26"	80.0	120.0	80.0	140.0	-	-	_	-
42"	(4)	80.0	120.0	80.0	140.0	_	-	_	_
48"		80.0	120.0	80.0	140.0	-	_	-	-
53-1/8"		80.0	120.0	80.0	140.0	_		_	_
19-1/8"		80.0	120.0	80.0	140.0	_	_	-	_
26-1/2"		80.0	120.0	80.0	140.0	_	_	-	_
32"		80.0	120.0	80.0	140.0	_	_	-	-
37"	38-3/8"	80.0	120.0	80.0	140.0	_	-	-	_
42"	(4)	80.0	120.0	80.0	140.0	_	_	_	_
48"		80.0	120.0	80.0	140.0	_	_		-
53-1/8"		80.0	120.0	80.0	134.9		_	80.0	140.0
19-1/8"		80.0	120.0	80.0	140.0	-	_	_	-
26-1/2"	50-5/8"	80.0	120.0	80.0	140.0	_	-	_	_
32"		80.0	120.0	80.0	140.0	-	_	_	_
37"		80.0	120.0	80.0	140.0	_	-	_	_
42"		80.0	120.0	80.0	140.0	_		_	_
48"		80.0	120.0	80.0	129.3	_	_	80.0	140.0
53-1/8"		80.0	111.0	80.0	111.0	80.0	120.0	80.0	140.0
19-1/8"	58" (6)	80.0	120.0	80.0	140.0		_	_	_
26-1/2"		80.0	120.0	80.0	140.0	_	_	_	
32"		80.0	120.0	80.0	140.0	_	_	_	_
37"		80.0	120.0	80.0	140.0	_	_	_	_
42"		80.0	120.0	80.0	140.0	_	_		_
48"		80.0	120.0	80.0	120.0	_	_	80.0	140.0
53-1/8"		80.0	102.1	80.0	102.1	80.0	120.0	80.0	140.0
19-1/8"		80.0	120.0	80.0	140.0	-	_	-	_
26-1/2"	63" (6)	80.0	120.0	80.0	140.0		_	_	_
32"		80.0	120.0	80.0	140.0	_	_	_	_
37"		80.0	120.0	80.0	140.0	_	_	_	_
42"		80.0	120.0	80.0	140.0	_	-	-	_
48"		80.0	115.5	80.0	115.5	80.0	120.0	80.0	140.0
53-1/8"		80.0	97.5	80.0	97.5	80.0	120.0	80.0	140.0
19-1/8"		80.0	120.0	80.0	140.0	-	_	-	-
26-1/2"		80.0	120.0	80.0	140.0	_	_	_	-
32"		80.0	120.0	80.0	140.0	_	_	-	_
37"	74-1/4"	80.0	120.0	80.0	140.0	_	_	_	_
42"	(8)	80.0	120.0	80.0	140.0	_	_	-	_
48"		80.0	109.0	80.0	109.0	80.0	120.0	80.0	140.0
53-1/8"		80.0	90.5	80.0	90.5	80.0	117.5	80.0	135.7

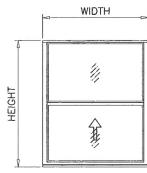

EQUAL LITES

UNEQUAL LITES (ORIEL TYPES) WINDOWS DESIGN LOAD CAPACITY - PSF								
		2 ANCHORS AT MTG. RAILS						
WINDO	W DIMS.	GLASS 7	TYPE 'A'	GLASS 7	TYPE 'B'			
WIDTH	HEIGHT	EXT.(+)	1NT.(-)	EXT.(+)	1NT.(-)			
19-1/8"		80.0	120.0	80.0	140.0			
26-1/2"		80.0	120.0	80.0	140.0			
32"	50 5 /S"	80.0	120.0	80.0	140.0			
37"	50-5/8" (5)	80.0	120.0	80.0	140.0			
42"		80.0	120.0	80.0	140.0			
48"		80.0	120.0	80.0	140.0			
53-1/8"		80.0	120.0	80.0	140.0			
19-1/8"		80.0	120.0	80.0	140.0			
26-1/2"		80.0	120.0	80,0	140.0			
32"	58"	80.0	120.0	80.0	140.0			
37"	(6)	80.0	120.0	80.0	140.0			
42"		80.0	120.0	80.0	140.0			
48"		80.0	120.0	80.0	140.0			
19-1/8"		80.0	120.0	80.0	140.0			
26-1/2"	63" (7)	80.0	120.0	80.0	140.0			
32"		80.0	120.0	80.0	140.0			
37"		80.0	120.0	80.0	140.0			
42"		80.0	120.0	80.0	140.0			
19-1/8"	74.4/:"	80.0	120.0	80.0	140.0			
26-1/2"	74-1/4"	80.0	120.0	80.0	140.0			
32"	(7)	80.0	120.0	80.0	140.0			

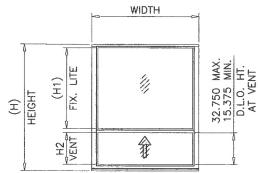

UNEQUAL LITES (ORIEL TYPE)

* NO. IN PARENTHESIS INDICATE NO. OF ANCHORS PER JAMB.


ORIEL TYPE WITH LATCHES AT BOTTOM RAIL:


FIXED LITE DLO HEIGHT (H1) = H - 7.625 - H2

ORIEL TYPE WITH LATCHES AT MTG. RAIL:

Sealed: 7/24/2020

FIXED LITE DLO HEIGHT (H1) = H - 8.750 - H2

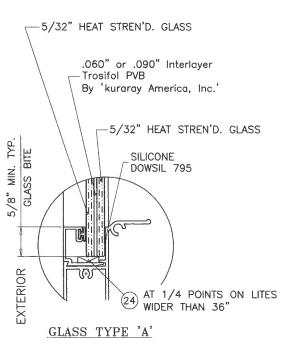

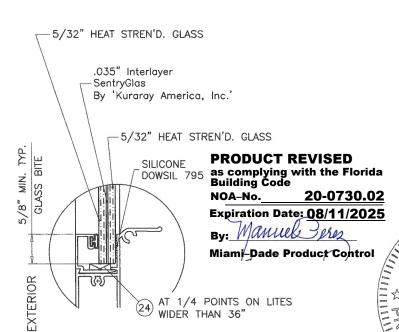

GLASS TYPE 'B'

No. 81223

drawing no.


W05-20 (sheet 2 of 6

AL-FAROOQ CORPORATION
ENGINEERS & PRODUCT DEVELOPMENT
9360 SUNSET DRIVE, SUITE 220
MIAMI, FLORIDA 33173 (C.A.N. 3538)
TEL (305) 264-8100 FAX. (305) 262-6978

E.S. WINDOWS, LLC
3550 N.W. 49 STREET
MIAMI, FL. 33142
TEL. (305) 638–5151 FAX. (305) 638–51

GLAZING OPTIONS


NOTE:
GLASS CAPACITIES ON THIS SHEET ARE
BASED ON ASTM E1300-09 (3 SEC. GUSTS)
AND FLORIDA BUILDING COMMISSION
DECLARATORY STATEMENT DCA05-DEC-219

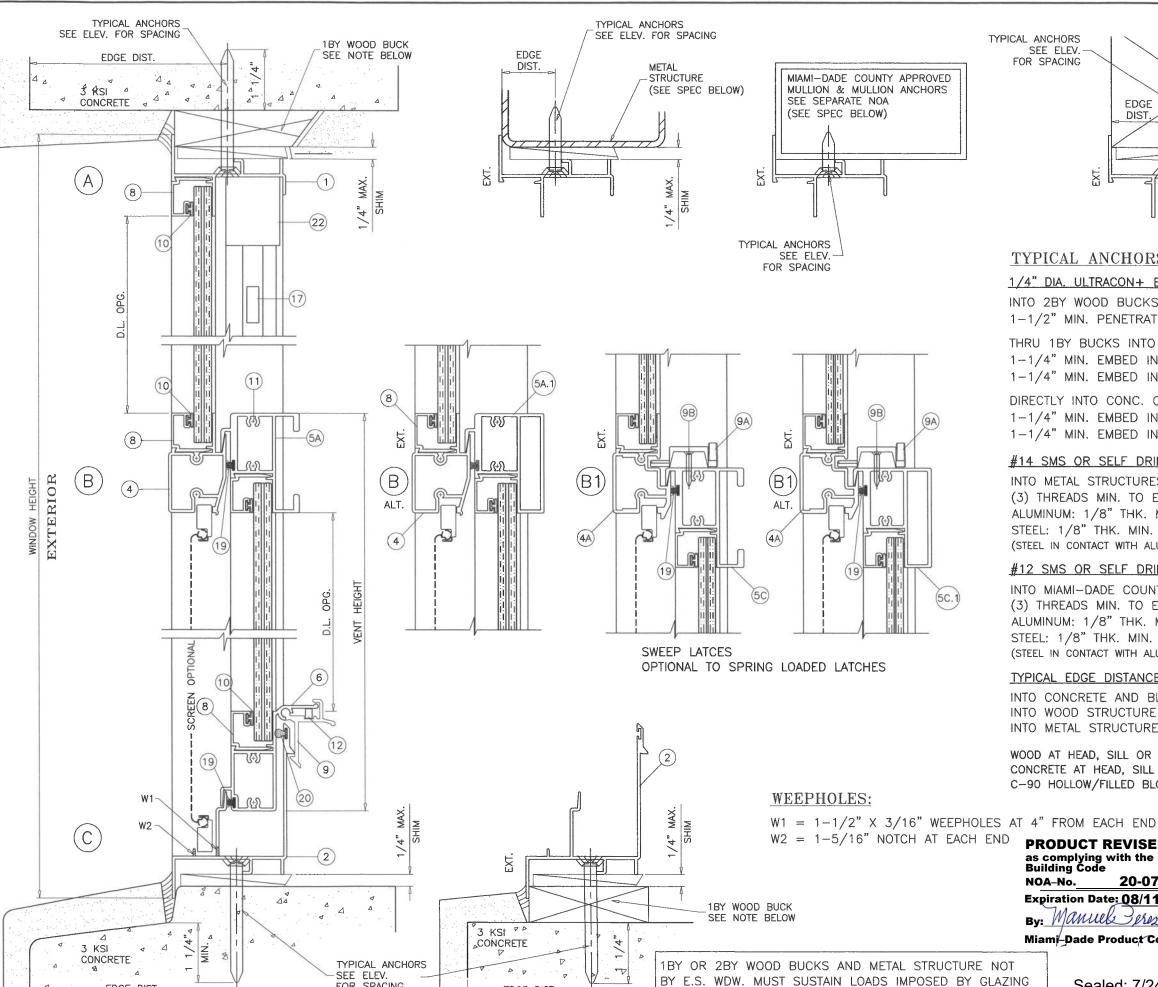

EDGE DIST.

FOR SPACING

EDGE DIST

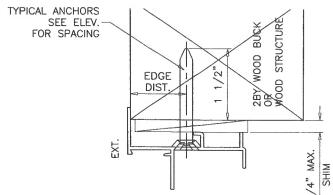

TYPICAL ANCHORS: SEE ELEV. FOR SPACING

1/4" DIA. ULTRACON+ BY 'DEWALT' (Fu=164 KSI, Fy=148 KSI) INTO 2BY WOOD BUCKS OR WOOD STRUCTURES 1-1/2" MIN. PENETRATION INTO WOOD (HEAD/SILL/JAMBS)

THRU 1BY BUCKS INTO CONC. OR BLOCKS 1-1/4" MIN. EMBED INTO CONCRETE (HEAD/SILL) 1-1/4" MIN. EMBED INTO CONC. OR BLOCKS (JAMBS)

DIRECTLY INTO CONC. OR BLOCKS 1-1/4" MIN. EMBED INTO CONCRETE (HEAD/SILL/JAMBS) 1-1/4" MIN. EMBED INTO BLOCKS (JAMBS)

#14 SMS OR SELF DRILLING SCREWS (GRADE 2 CRS) INTO METAL STRUCTURES (HEAD/SILL/JAMBS) (3) THREADS MIN. TO EXTEND BEYOND METAL THICKNESS ALUMINUM: 1/8" THK. MIN. (6063-T5 MIN.) STEEL: 1/8" THK. MIN. (Fy = 36 KSI MIN.) (STEEL IN CONTACT WITH ALUMINUM TO BE PLATED OR PAINTED)

#12 SMS OR SELF DRILLING SCREWS (GRADE 2 CRS) INTO MIAMI-DADE COUNTY APPROVED MULLIONS (3) THREADS MIN. TO EXTEND BEYOND METAL THICKNESS ALUMINUM: 1/8" THK. MIN. (6063-T5 MIN.) (NO SHIMS) STEEL: 1/8" THK. MIN. (Fy = 36 KSI MIN.) (NO SHIMS) (STEEL IN CONTACT WITH ALUMINUM TO BE PLATED OR PAINTED)

TYPICAL EDGE DISTANCE

INTO CONCRETE AND BLOCKS = 2-1/2" MIN. INTO WOOD STRUCTURE = 1" MIN. INTO METAL STRUCTURE = 3/4" MIN.

WOOD AT HEAD, SILL OR JAMBS SG = 0.55 MIN. CONCRETE AT HEAD, SILL OR JAMBS f'c = 3000 PSI MIN. C-90 HOLLOW/FILLED BLOCK AT JAMBS f'm = 2000 PSI MIN.


PRODUCT REVISED as complying with the Florida Building Code NOA-No. 20-0730.02

Expiration Date: 08/11/2025 By: Manuel Peres

Miami-Dade Product Control

SYSTEM AND TRANSFER THEM TO THE BUILDING STRUCTURE.

Sealed: 7/24/2020

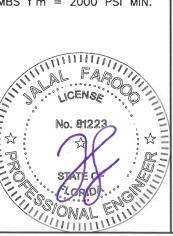


AL-FAROOQ CORPORATION ENGINEERS & PRODUCT DEVELOPMENT 9360 SUNSET DRIVE, SUITE 220 MIAMI, FLORIDA 33173 (C.A.N. 3538) TEL. (305) 264-8100 FAX. (305) 262-6978

-1100 ALUM SINGLE HI WINDOWS, LLC N.W. 49 STREET ', FL. 33142 305) 638–5151 FAX


HUNG


drawing no.

W05 - 20sheet 3 of 6

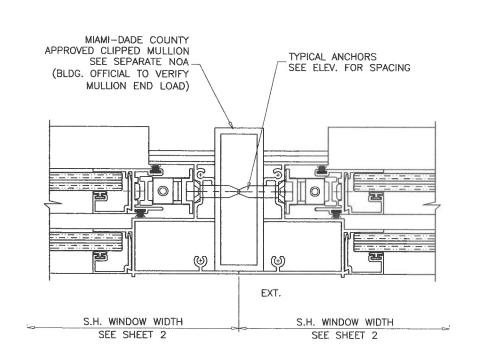

ITEM #	PART #	REQD.	DESCRIPTION	MATERIAL	MANF./SUPPLIER/REMARKS
1	ES1001	1	FRAME HEAD	6063-T6	_
2	ES1101	1	FRAME SILL	6063-T6	_
3	ES1003	2	FRAME JAMB	6063-T6	-
4	ES1005	1	FIXED MTG. RAIL (FOR SPRING LATCH)	6063-T6	-
4A	ES1051	1	FIXED MTG. RAIL (FOR SWEEP LATCH)	6063-T6	-
5A	ES2004	1	HEAVY DUTY VENT TOP RAIL (FOR SPRING LATCHES)	6063-T6	-
5A.1	ES2004A	1	HEAVY DUTY VENT TOP RAIL (FOR SPRING LATCHES)	6063-T6	ALTERNATE TO 5A
5C	ES1053	1	HEAVY DUTY VENT TOP RAIL (FOR SWEEP LATCHES)	6063-T6	
5C.1	ES1053A	1	HEAVY DUTY VENT TOP RAIL (FOR SWEEP LATCHES)	6063-T6	ALTERNATE TO 5C
6	ES1006	1	VENT BOTTOM RAIL	6063-T6	_
7	ES1007	2	VENT SIDE RAIL	6063-T6	-
8	ES1103	AS REQD.	GLAZING BEAD	6063-T6	-
9	ES1009	2/ VENT	SPRING LOADED VENT LATCH	6063-T5	AT 12" FROM EACH END
9A	-	2/ VENT	SWEEP LATCH	ZAMAK	AT 12" FROM EACH END
9B	#8 X 1"	2/ LATCH	LATCH INSTALLATION SCREWS	_	FH SMS
10	ES1104	AS REQD.	GLAZING GASKET	NEOPRENE	-
11	#8 SMS	20/ WDW.	FRAME & VENT ASSEMBLY SCREWS	_	#8 X 1" P.H.
12	ES1012	1/ LATCH	LATCH SPRING	ST. STEEL	-
13	-	2/ VENT	BLOCK & TACKLE BALANCES	_	SERIES 120 BY BSI
14	103F	1/ BALANCE	BALANCE TOP GUIDE	NYLON	BY BSI (NOT SHOWN)
15	110F	1/ BALANCE	BALANCE BOTTOM GUIDE	NYLON	BY BSI
16	135	1/ BALANCE	BALANCE TERMINAL CLIP	ST. STEEL	(NOT SHOWN)
17	121	2	BALANCE TAKE OUT CLIP	PLATED STEEL	-
18	ES1011	2/ VENT	SASH CAM	CELCON	-
19	W23211NG	AS REQD.	VENT & FIXED RAIL W'STRPPING	_	ULTRAFAB OR EQUIV.
20	Q300X190	AS REQD.	FRAME SILL W'STRIPPING		Q-LON2
21	-	1	SCREEN (OPTIONAL)	-	5/16" BOX
22	ES1013-1	2	SASH STOP	_	-
23	ES1505	_	FLUSH FRAME ADAPTER	6063-T6	OPTIONAL
24	27-372	2/ LITE	SETTING BLOCK, 7/16" X 3/16" X 3-1/2" LONG	ЕРОМ	DUROMETER 75±5 SHORE A

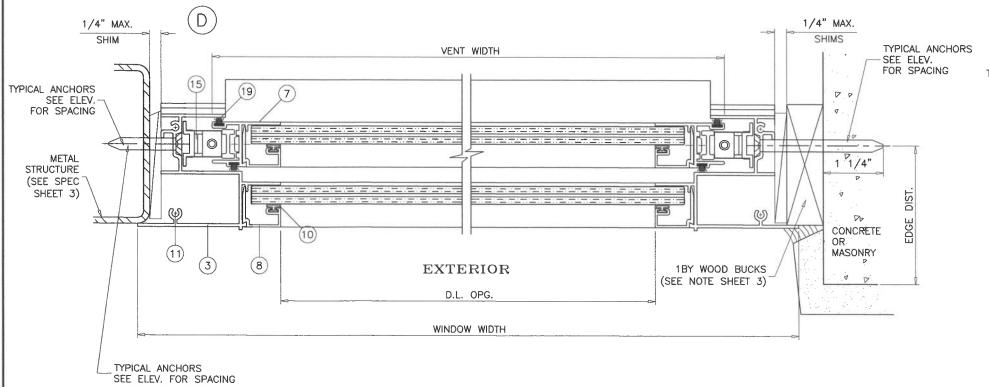

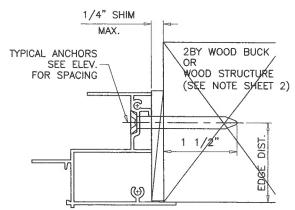

PRODUCT REVISED
as complying with the Florida
Building Code
NOA-No. 20-0730.02
Expiration Date: 08/11/2025
By: Manual Pro

Miami-Dade Product Control

Sealed: 7/24/2020



ı	AL-FAROOQ CORPORATIO	Ļ		oro is a
l	5	ENGINEERS & PRODUCT DEVELOPMENT		1.6
П	-	7		4
I	K	Ö	0	5
ı	0	Įį,	Ñ	
П		2	-	
I	02	٥	9360 SUNSET DRIVE, SUITE 220	
П	0		\equiv	а
П	X	õ	S)	ř
H	O	Ħ	ш	7
П		×	>	Ç
П	0	~	~	Ç
ı	0	0	Ճ	5
I	O	ğ	4	MIAMI EL ADIDA 99479
П	0	S	S	ē
Н	7	Œ	Z	ě
Ш	-	H	3	ш
Ш	14	7	(1)	Ξ
Ш	Ţ	=	0	3
Ш	-	2	9	<
	4	ú	9	S

TEL. (305) 264-8100


Z


					ال	9
SERIES_1100 ALLIM SINGLE HILING WINDOW (S.M.I.)		E.S. WINDOWS, LLC	3550 N W 49 STREET	MIAMI EI 32140		IEL. (305) 638-5151 FAX. (305) 638-5158
□ N SFR		نى 	35	3		
	by description	UPDATED TO 2014 FBC	REV. PER RER COMMENTS	UPDATED TO 2017 FBC	NO CHANGE THIS SHEET	EDITORIAL CHANGES
revisions:	no date by	E 10.23.14	F 07.20.15	G 09.21.17	Н 03.07.18	i 07.23.20
date: 04-76-05		scale: 1/2" = 1"		dr. by: TARIQ		
date:		scale:		dr. by:		cnk. by:


drawing no.


W05 - 20


sheet 4 of 6

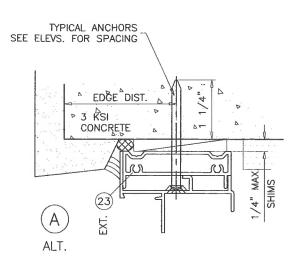

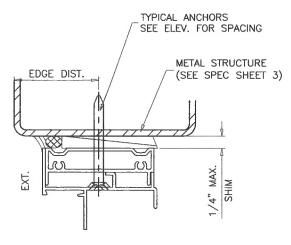

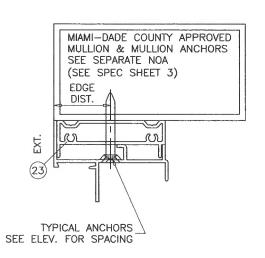

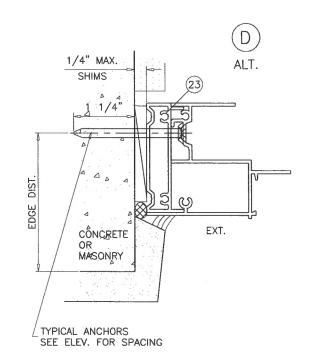

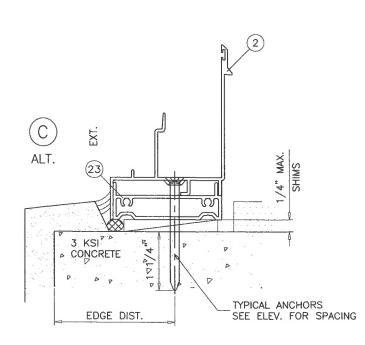


PRODUCT REVISED
as complying with the Florida
Building Code 20-0730.02

NOA-No.

Expiration Date: <u>08/11/2025</u>

Miami-Dade Product Control

Sealed: 7/24/2020

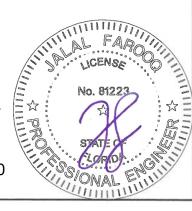

date: 04–26–05 scale: 1/2" = 1' dr. by: TARIQ chk. by:		6-05 Mrevisions:	no date by description	= 1" E 10.23.14 NO CHANGE THIS	F 07.20.15 REV. PER RER C	Q G 09.21.17 UPDATED TO 201	H 03.07.18 NO CHANGE THIS	CHANG INTORIAL CHANG
	1111111	date: 04-	,	ale: 1/2		. by: TAF		к. Бу:
	3/1	1		wi O!			nc 20	

sheet 5 of 6

 AL-FAROOQ CORPORATION

 ENGINEERS & PRODUCT DEVELOPMENT

 9360 SUNSET DRIVE, SUITE 220

 MIAMI, FLORIDA 33173
 (C.A.N. 3538)

 TEL (305) 264-8100
 FAX. (305) 262-6978

E.S. WINDOWS, LLC
3550 N.W. 49 STREET
MIAMI, FL. 33142
TEL. (305) 638-5151 FAX. (305) 638-5158

INSTALLATION DETAILS WITH FLUSH FRAME ADAPTER

