



DEPARTMENT OF REGULATORY AND ECONOMIC RESOURCES (RER)  
BOARD AND CODE ADMINISTRATION DIVISION

## NOTICE OF ACCEPTANCE (NOA)

MIAMI-DADE COUNTY  
PRODUCT CONTROL SECTION

11805 SW 26 Street, Room 208  
Miami, Florida 33175-2474  
T (786) 315-2590 F (786) 315-2599

[www.miamidade.gov/economy](http://www.miamidade.gov/economy)

**J.B. Garage Doors, Inc.**  
**12195 NW 98<sup>th</sup> Avenue**  
**Hialeah Gardens, FL 33018**

### SCOPE:

This NOA is being issued under the applicable rules and regulations governing the use of construction materials. The documentation submitted has been reviewed and accepted by Miami-Dade County RER-Product Control Section to be used in Miami Dade County and other areas where allowed by the Authority Having Jurisdiction (AHJ).

This NOA shall not be valid after the expiration date stated below. The Miami-Dade County Product Control Section (In Miami Dade County) and/or the AHJ (in areas other than Miami Dade County) reserve the right to have this product or material tested for quality assurance purposes. If this product or material fails to perform in the accepted manner, the manufacturer will incur the expense of such testing and the AHJ may immediately revoke, modify, or suspend the use of such product or material within their jurisdiction. RER reserves the right to revoke this acceptance if it is determined by Miami-Dade County Product Control Section that this product or material fails to meet the requirements of the applicable building code.

This product is approved as described herein and has been designed to comply with the Florida Building Code, including the High Velocity Hurricane Zone.

### DESCRIPTION: Models 724/720 Steel Sectional Garage Door up to 16'-4" Wide x 22' High

**APPROVAL DOCUMENT:** Drawing No. **08-08**, titled "Steel Overhead Garage Door", sheets 1 through 4 of 4, dated 06/26/2008, with revision E dated 07/10/2020, prepared by Al-Farooq Corporation, signed and sealed by Jalal Farooq, P.E., bearing the Miami-Dade County Product Control revision stamp with the Notice of Acceptance number and expiration date by the Miami-Dade County Product Control Section.

### MISSILE IMPACT RATING: Large and Small Missile Impact Resistant

**LABELING:** A permanent label with the manufacturer's name or logo, manufacturing address, model number, the positive and negative design pressure rating, indicate impact rated if applicable, installation instruction drawing reference number, approval number (NOA), the applicable test standards, and the statement reading 'Miami-Dade County Product Control Approved' is to be located on the door's side track, bottom angle, or inner surface of a panel.

### LIMITATION: This door has not been tested for air infiltration.

**RENEWAL** of this NOA shall be considered after a renewal application has been filed and there has been no change in the applicable building code negatively affecting the performance of this product.

**TERMINATION** of this NOA will occur after the expiration date or if there has been a revision or change in the materials, use, and/or manufacture of the product or process. Misuse of this NOA as an endorsement of any product, for sales, advertising or any other purposes shall automatically terminate this NOA. Failure to comply with any section of this NOA shall be cause for termination and removal of NOA.

**ADVERTISEMENT:** The NOA number preceded by the words Miami-Dade County, Florida, and followed by the expiration date may be displayed in advertising literature. If any portion of the NOA is displayed, then it shall be done in its entirety.

**INSPECTION:** A copy of this entire NOA shall be provided to the user by the manufacturer or its distributors and shall be available for inspection at the job site at the request of the Building Official.

This NOA **revises NOA # 19-0326.05** and consists of this page 1 and evidence pages E-1, E-2 and E-3, as well as approval document mentioned above.

The submitted documentation was reviewed by **Carlos M. Utrera, P.E.**



**NOA No. 20-0819.07**  
**Expiration Date: February 4, 2024**  
**Approval Date: October 29, 2020**  
Page 1

**NOTICE OF ACCEPTANCE: EVIDENCE SUBMITTED**

**1. EVIDENCE SUBMITTED UNDER PREVIOUS NOAs**

**A. DRAWINGS**

1. Drawing No. **08-08**, titled “Steel Overhead Garage Door”, dated 06/26/2008, with revision D dated 10/25/2017, sheets 1 through 4 of 4, prepared by Al-Farooq Corporation, signed and sealed by Javad Ahmad, P.E.

**B. TESTS**

1. Test reports on 1) Uniform Static Air Pressure Test, Loading per FBC TAS 202-94  
2) Forced Entry Test, per FBC TAS 202-94  
along with marked-up drawings and installation diagram of a Series 724 24 GA Steel Sectional Commercial Garage Door, prepared by Hurricane Engineering & Testing, Inc, Test Reports No. **HETI-08-2154A**, dated 07/25/2008, signed and sealed by Candido F. Font, P.E. *“Submitted under NOA # 08-1107.03”*
2. Test reports on 1) Large Missile Impact Test per FBC, TAS 201-94  
2) Cyclic Wind Pressure Loading per FBC, TAS 203-94  
along with marked-up drawings and installation diagram of Series 724 24 GA Steel Sectional Commercial Garage Doors, prepared by Hurricane Engineering & Testing, Inc, Test Reports No. **HETI-08-2154B**, dated 07/25/2008, signed and sealed by Candido F. Font, P.E. *“Submitted under NOA # 08-1107.03”*
3. Test report on Tensile Test per ASTM E 8 of the above sectional garage door’s skin, prepared by Hurricane Engineering & Testing, Inc, Test Report No. **HETI-08-T142**, dated 07/25/2008, signed and sealed by Candido F. Font, P.E.
4. Test report on Salt Spray (Corrosion) Test per ASTM B 117 of a painted G-40 steel panels, prepared by Celotex Corporation, Test Report No. **258592**, dated 08/17/1998, signed by W. A. Jackson, P.E. *“Submitted under NOA # 99-1203.01”*

**C. CALCULATIONS**

1. Anchor verification calculations prepared by Al-Farooq Corporation, complying with FBC 2014, dated 09/22/2014, signed and sealed by Javad Ahmad, P.E. *“Submitted under NOA # 14-1014.10”*
2. Anchor verification calculations and structural analysis prepared by Al-Farooq Corporation, complying with FBC 2004/2007, dated 10/23/2008, signed and sealed by Humayoun Farooq, P.E. *“Submitted under NOA # 08-1107.03”*

**D. QUALITY ASSURANCE**

1. Miami-Dade Department of Regulatory and Economic Resources (RER)



---

**Carlos M. Utrera, P.E.**  
**Product Control Examiner**  
**NOA No. 20-0819.07**  
**Expiration Date: February 4, 2024**  
**Approval Date: October 29, 2020**

**NOTICE OF ACCEPTANCE: EVIDENCE SUBMITTED**

**E. MATERIAL CERTIFICATIONS**

1. NOA No. **19-0129.06**, issued to Insulfoam, LLC, for their Insulfoam Expanded Polystyrene Insulation, approved on 03/28/19 and expiring on 11/29/2022.
2. NOA No. **17-1207.05**, issued to Dyplast Products, LLC, for their E and R Board Expanded Polystyrene Rigid Foam Insulations, approved on 11/10/2011 and expiring on 01/11/2017.
3. NOA No. **17-1207.04**, issued to Dyplast Products, LLC, for their Dyplast ISO-C1 Polyisocyanurate Insulation, approved on 02/01/2018 and expiring on 01/11/2022.
4. NOA No. **15-1203.04**, issued to Cellofoam North America Inc, for their Expanded Polystyrene Block Insulation, approved on 03/17/2016 complying with FBC 2004/2007 and expiring on 02/24/2021.

**F. STATEMENTS**

1. Statement letter of code conformance to 6<sup>th</sup> edition (2017) FBC and no financial interest issued by Al-Farooq Corporation, dated 10/24/2017, signed and sealed by Javad Ahmad, P.E. ***“Submitted under NOA # 17-1106.03”***
2. Statement letter of code conformance to 5<sup>th</sup> edition (2014) FBC and no financial interest issued by Al-Farooq Corporation, dated 09/22/2014, signed and sealed by Javad Ahmad, P.E. ***“Submitted under NOA # 14-1014.10”***
3. Statement letter of code conformance to 2010 FBC and no financial interest issued by Al-Farooq Corporation, dated 11/21/2011, signed and sealed by Javad Ahmad, P.E. ***“Submitted under NOA # 12-0113.06”***

**2. EVIDENCE SUBMITTED UNDER NOA # 19-0326.05**

**A. DRAWINGS**

1. None.

**B. TESTS**

1. None.

**C. CALCULATIONS**

1. None.

**D. QUALITY ASSURANCE**

1. Miami-Dade Department of Regulatory and Economic Resources (RER)

**E. MATERIAL CERTIFICATIONS**

1. None.

**F. STATEMENTS**

1. None.



---

**Carlos M. Utrera, P.E.**  
**Product Control Examiner**  
**NOA No. 20-0819.07**  
**Expiration Date: February 4, 2024**  
**Approval Date: October 29, 2020**

**NOTICE OF ACCEPTANCE: EVIDENCE SUBMITTED**

**3. New Evidence submitted**

**A. DRAWINGS**

1. Drawing No. **08-08**, titled “Steel Overhead Garage Door”, sheets 1 through 4 of 4, dated 06/26/2008, with revision E dated 07/10/2020, prepared by Al-Farooq Corporation, signed and sealed by Jalal Farooq, P.E.

**B. TESTS**

1. None.

**C. CALCULATIONS**

1. None.

**D. QUALITY ASSURANCE**

1. Miami Dade Department of Regulatory and Economic Resources (RER).

**E. MATERIAL CERTIFICATIONS**

1. None.


**F. STATEMENTS**

1. Statement letter of code conformance to the 6<sup>th</sup> edition (2017) and 7<sup>th</sup> edition (2020) FBC and of no financial interest issued by Al-Farooq Corporation, dated 07/15/2020, signed and sealed by Jalal Farooq, P.E.



---

**Carlos M. Utrera, P.E.**  
**Product Control Examiner**  
**NOA No. 20-0819.07**  
**Expiration Date: February 4, 2024**  
**Approval Date: October 29, 2020**

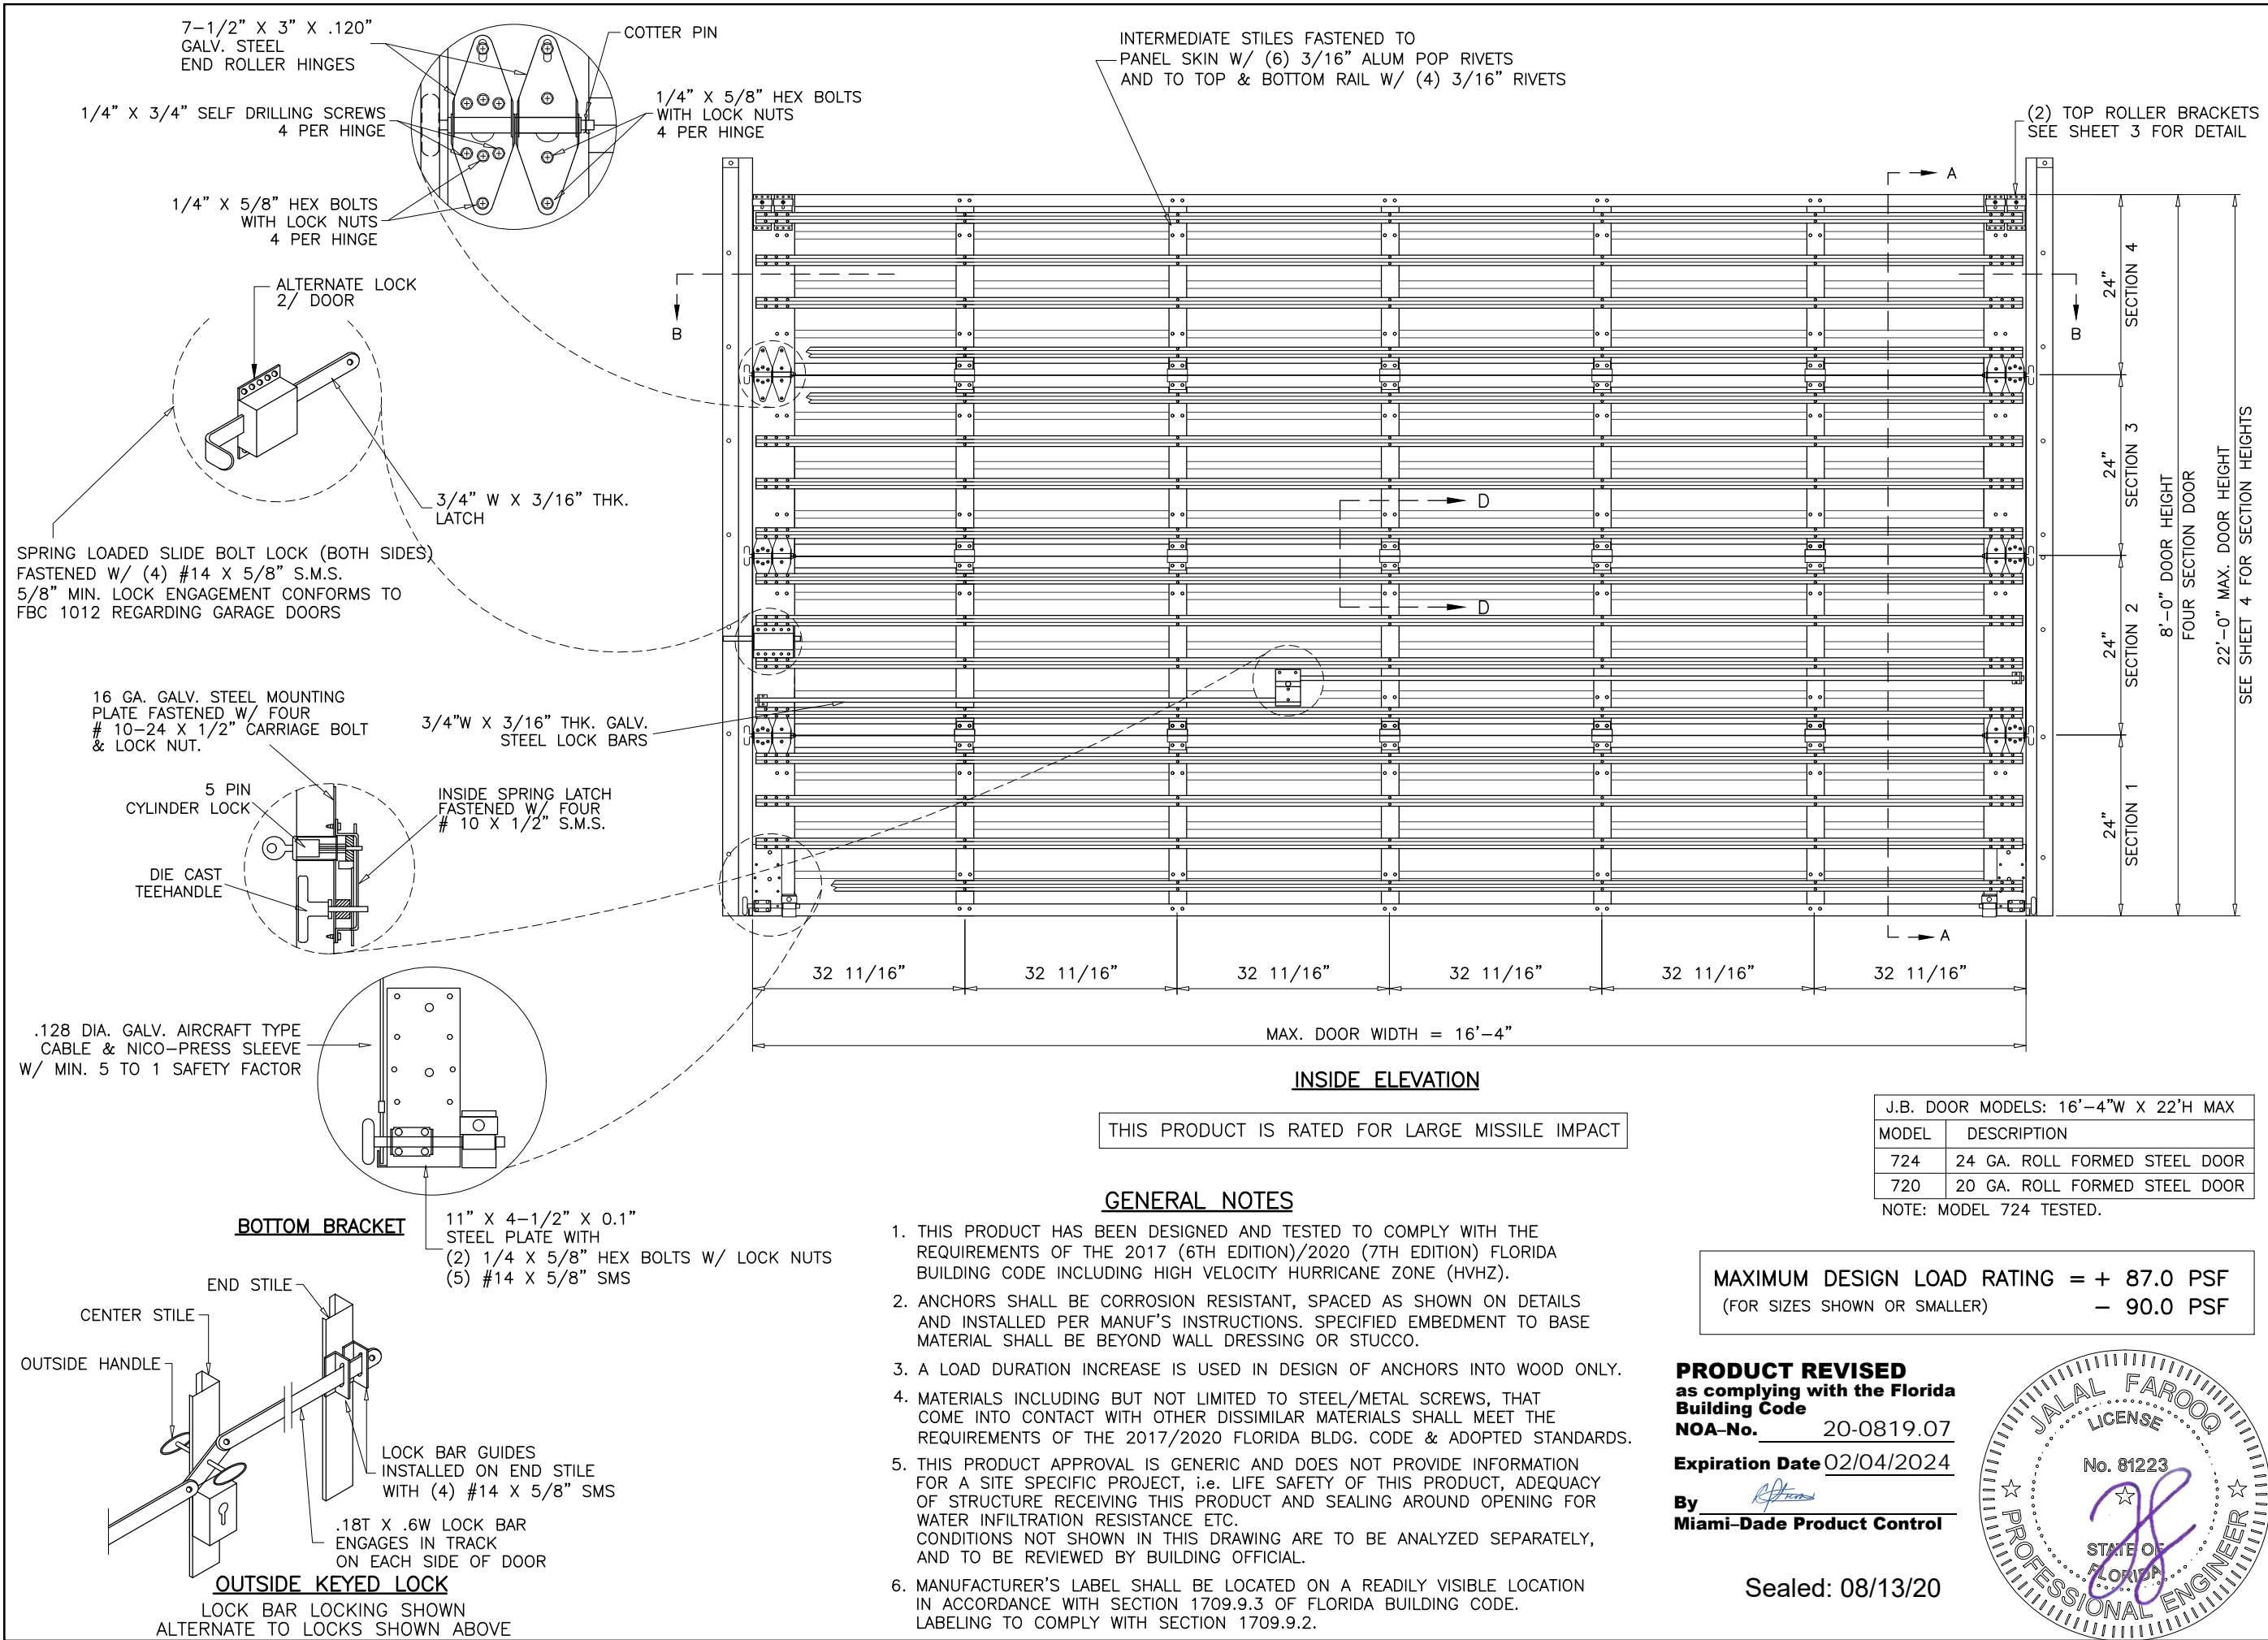

**af c**

**AL-FAROOQ CORPORATION**  
ENGINEERS & PRODUCT DEVELOPMENT  
9360 SUNSET DRIVE, SUITE 220  
MIAMI, FLORIDA 33173  
TEL. (305) 264-8100 FAX. (305) 262-6978  
(C.A.N. 3538)

GARAGE\08-08JB

STEEL OVERHEAD GARAGE DOOR

**J.B. Garage Doors Inc.**  
12195 N.W. 98th Ave.  
Hialeah Gardens, FL 33018  
Tel: (305) 822-7870 Fax: (305) 362-9272

no	date	by	description
A	12.09.08		REV. PER BCCO COMMENTS
B	11.21.11		UPDATED TO 2010 FBC
C	09.22.14		UPDATED TO 2014 FBC
D	10.25.17		UPDATED TO 2017 FBC
E	07.10.20		UPDATED TO 2020 FBC

date: 06-26-08

scale: NONE

dr. by: TARIQ

chk. by:

drawing no.


08-08

sheet 1 of 4

**PRODUCT REVISED**  
as complying with the Florida  
Building Code  
NOA-No. 20-0819.07  
Expiration Date 02/04/2024  
By *R. J. [Signature]*  
Miami-Dade Product Control

Sealed: 08/13/20

JALAL FAROOQ  
LICENSE  
No. 81223  
STATE OF FLORIDA  
PROFESSIONAL ENGINEER

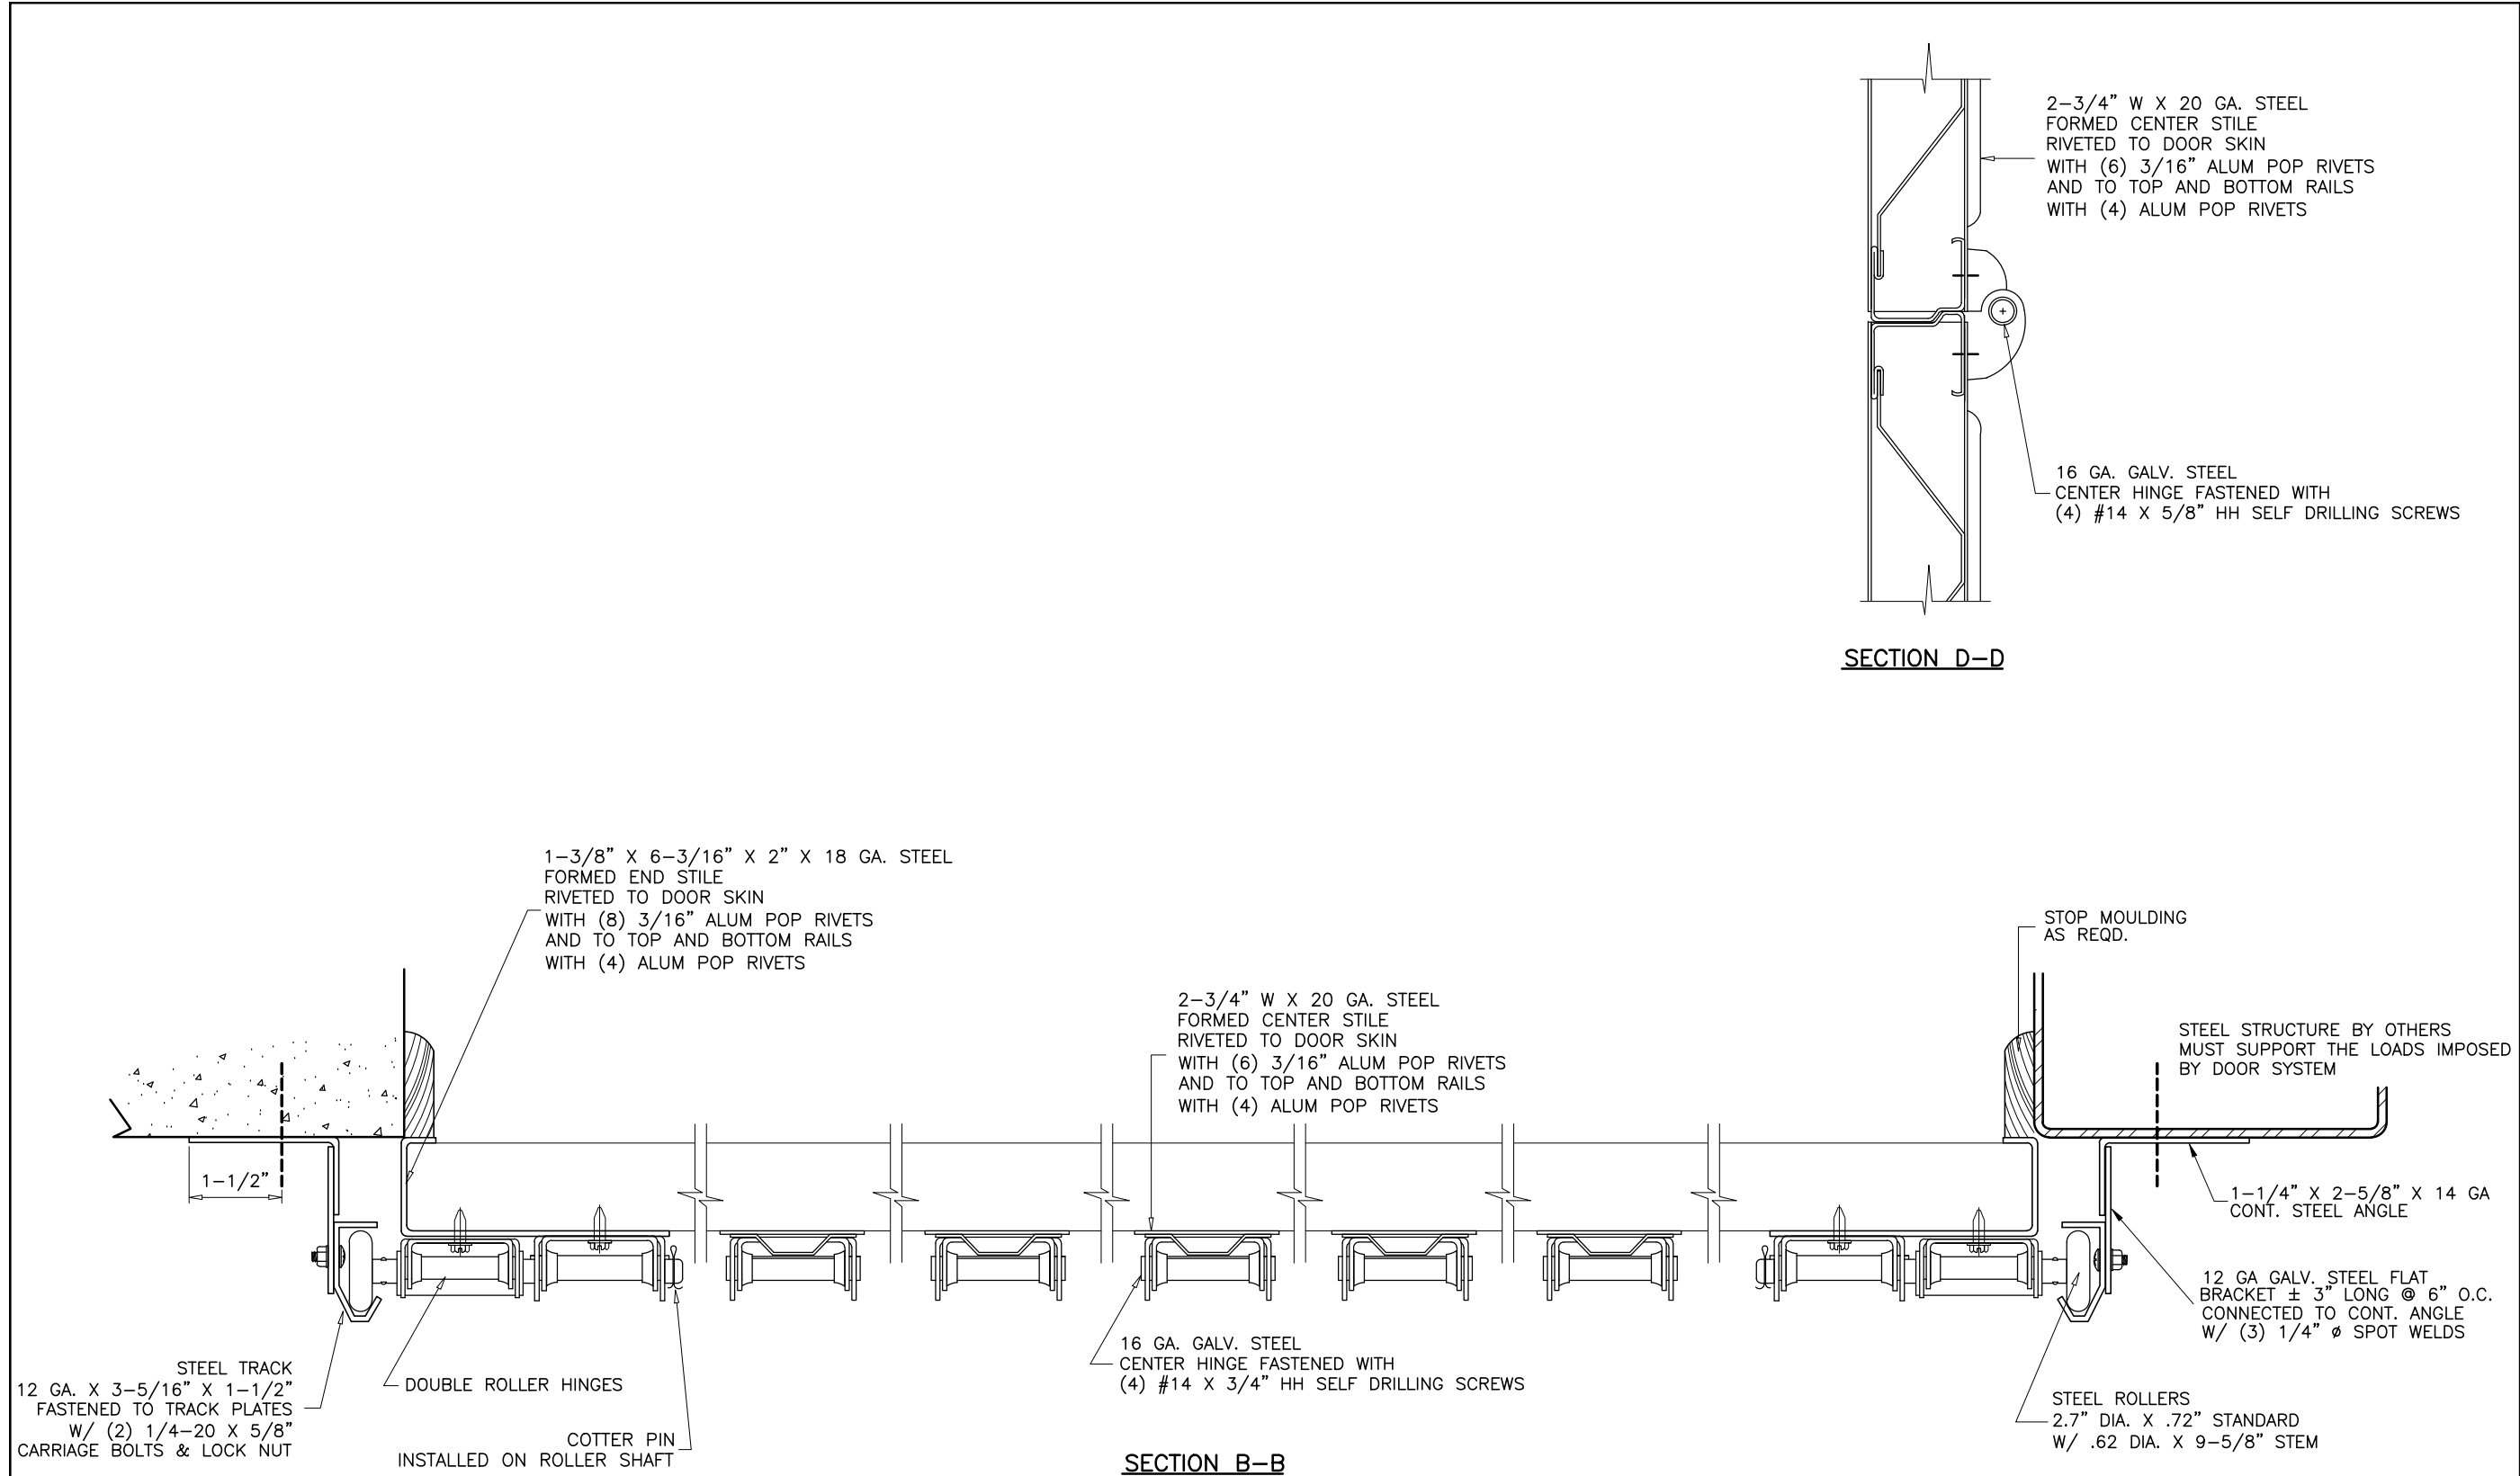


SECTION D-D

SECTION B-B

**PRODUCT REVISED**  
 as complying with the Florida  
 Building Code  
 NOA-No. 20-0819.07  
 Expiration Date 02/04/2024  
 By *[Signature]*  
 Miami-Dade Product Control

Sealed: 08/13/20

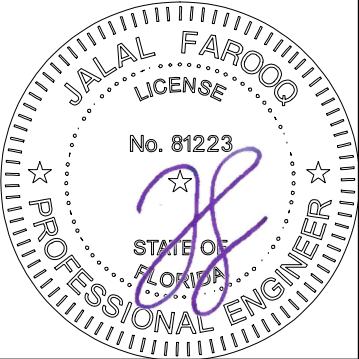

**AL-FAROOQ CORPORATION**  
 ENGINEERS & PRODUCT DEVELOPMENT  
 9360 SUNSET DRIVE, SUITE 220  
 MIAMI, FLORIDA 33173  
 TEL. (305) 264-8100 FAX. (305) 262-6978  
 (C.A.N. 3538)

GARAGE\08-08JB

---

STEEL OVERHEAD GARAGE DOOR

**J.B. Garage Doors Inc.**  
 12195 N.W. 98th Ave.  
 Hialeah Gardens, FL 33018  
 Tel: (305) 822-7870 Fax: (305) 362-9272


no	date	by	description
A	12.09.08		REV. PER BCCO COMMENTS
B	11.21.11		NO CHANGE THIS SHEET
C	09.22.14		NO CHANGE THIS SHEET
D	10.25.17		UPDATED TO 2017 FBC
E	07.10.20		EDITORIAL CHANGES

---

date: 06-26-08  
 scale: NONE  
 dr. by: TARIQ  
 chk. by:

drawing no.  
**08-08**  
 sheet 2 of 4



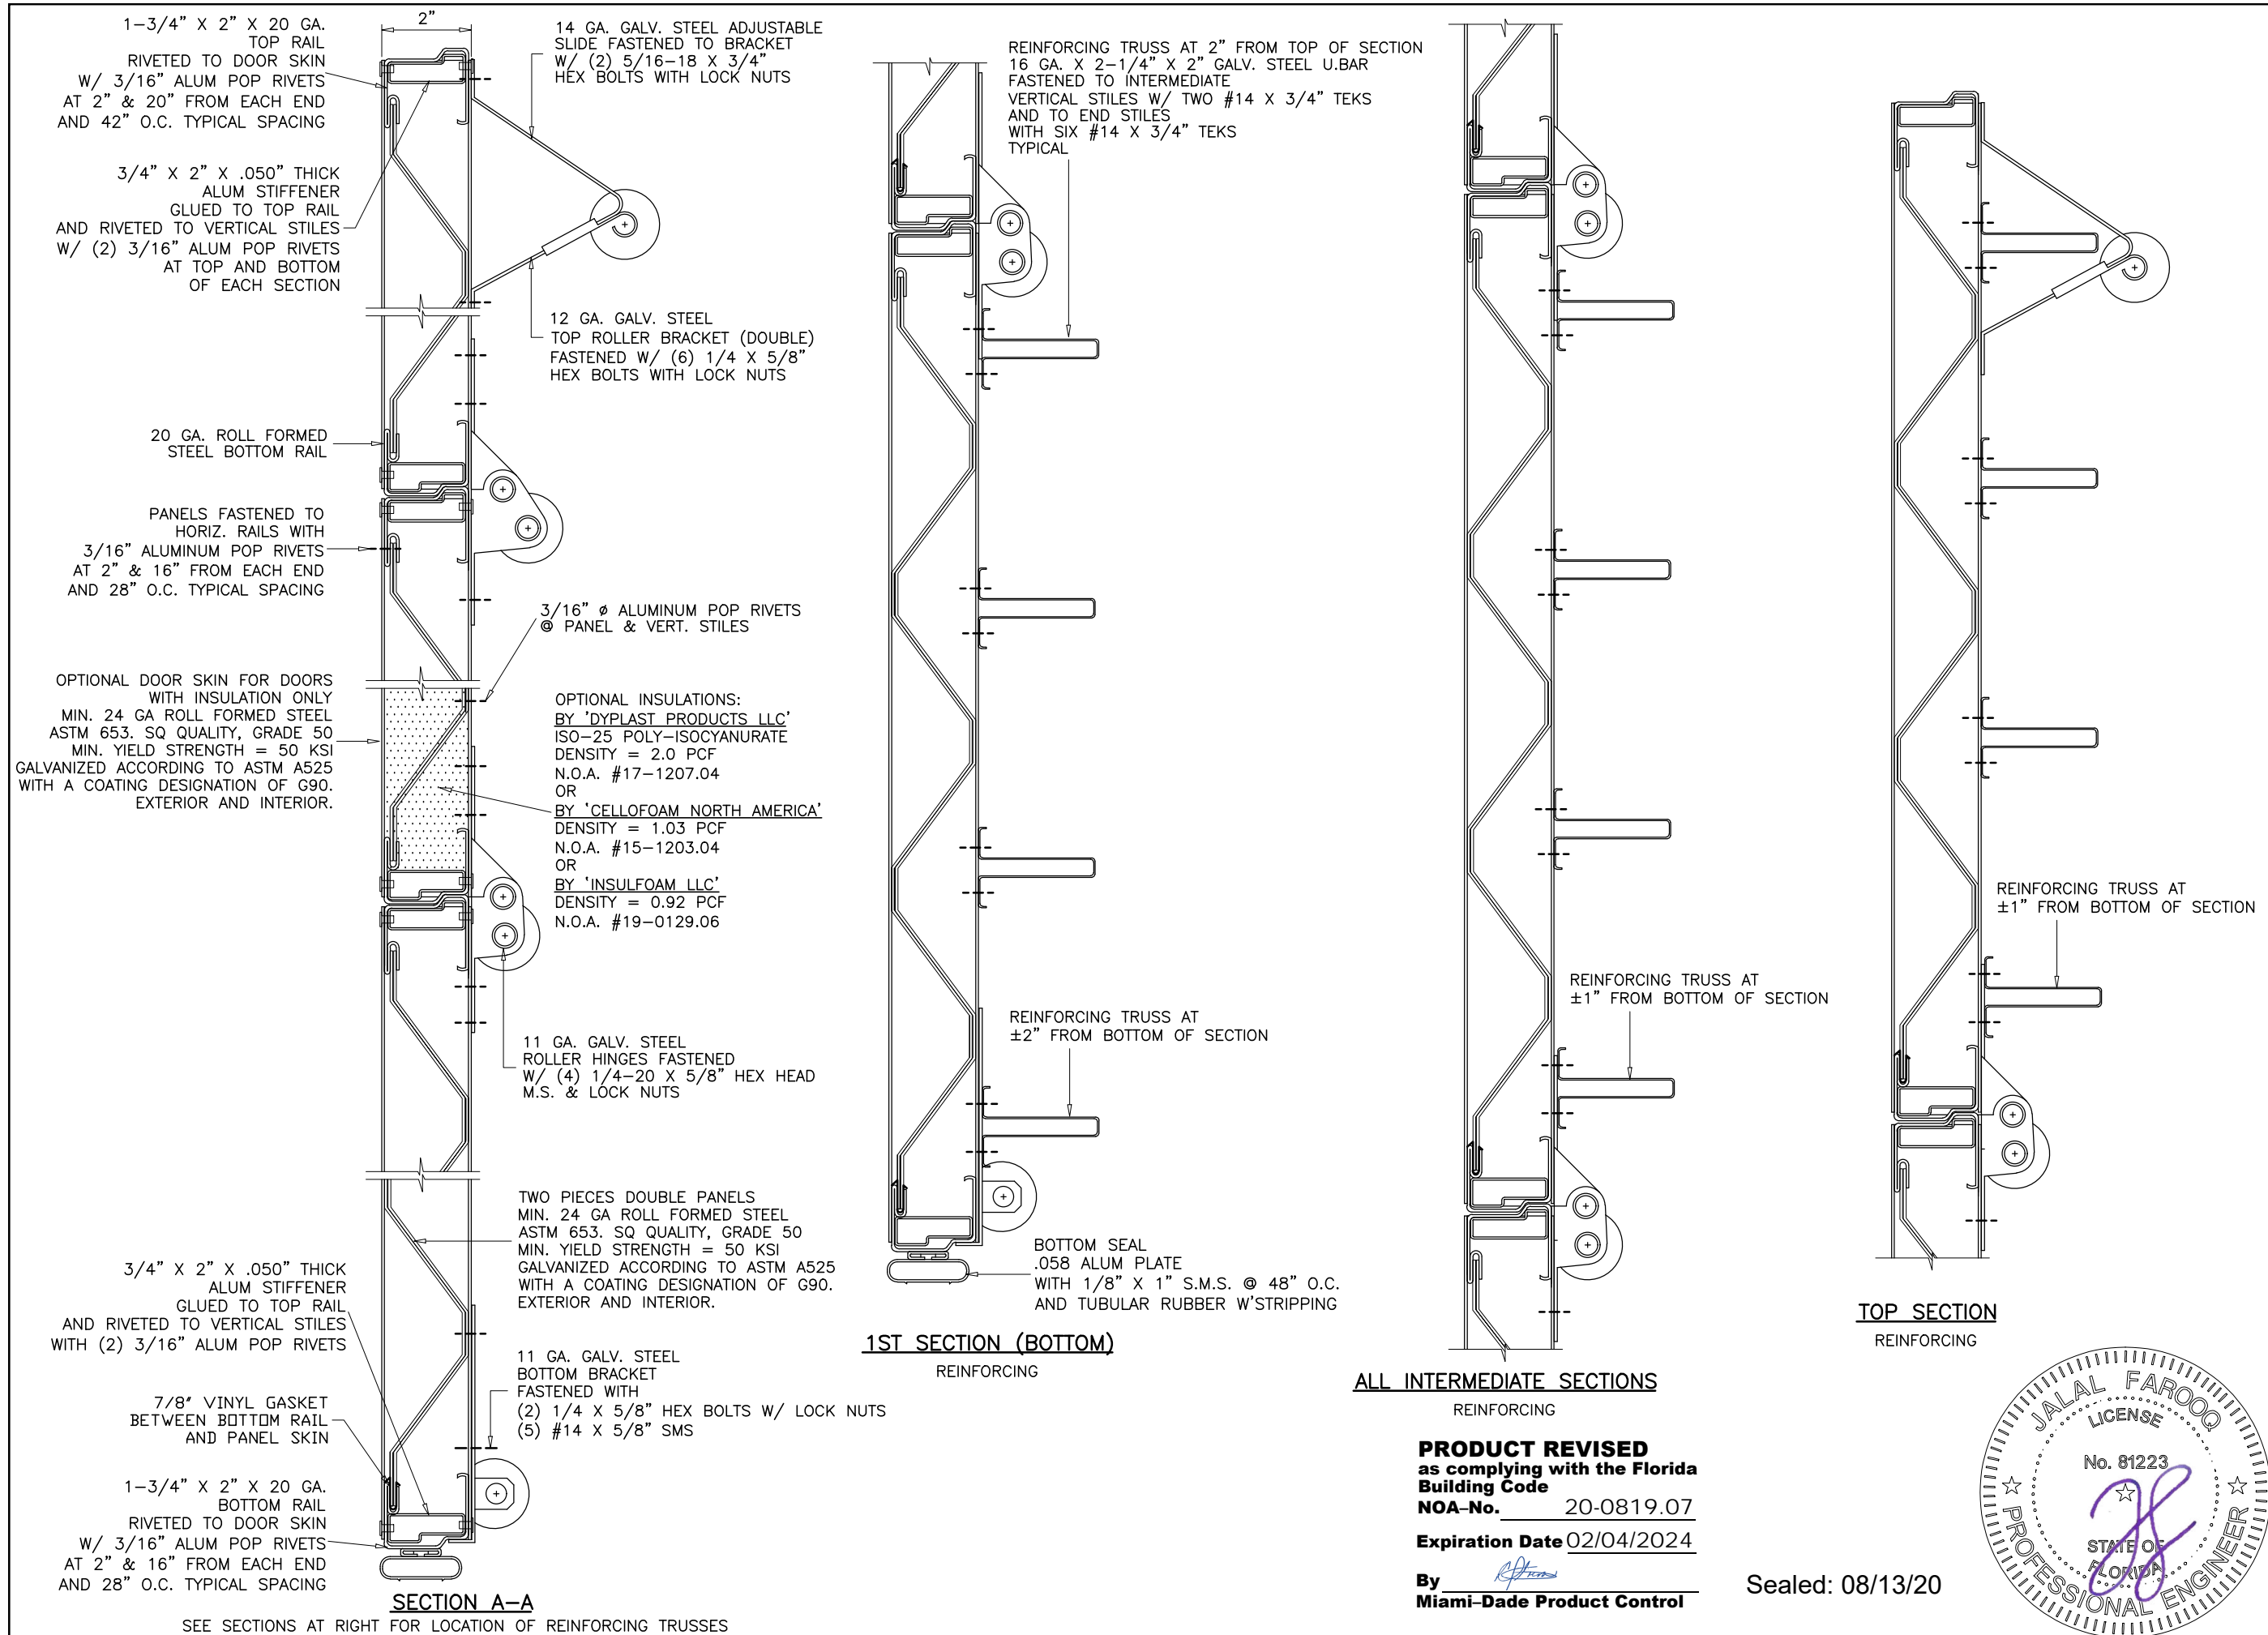

**a f c**  
**AL-FAROOQ CORPORATION**  
ENGINEERS & PRODUCT DEVELOPMENT  
9360 SUNSET DRIVE, SUITE 220  
MIAMI, FLORIDA 33173  
TEL. (305) 264-8100 FAX. (305) 262-6978  
(C.A.N. 3538)

STEEL OVERHEAD GARAGE DOOR

**J.B. Garage Doors Inc.**  
12195 N.W. 98th Ave.  
Hialeah Gardens, FL 33018  
Tel: (305) 822-7870 Fax: (305) 362-9272

no	date	by	description
A	12.09.08	REV. PER BCCO COMMENTS	
B	11.21.11	NO CHANGE THIS SHEET	
C	09.22.14	UPDATED TO 2014 FBC	
D	10.25.17	UPDATED TO 2017 FBC	
E	07.10.20	UPDATED TO 2020 FBC	

date: 06-26-08

scale: NONE

dr. by: TARIQ


chk. by:


drawing no.  
**08-08**

sheet 3 of 4

**PRODUCT REVISED**  
as complying with the Florida  
Building Code  
NOA-No. 20-0819.07  
Expiration Date 02/04/2024  
By *[Signature]*  
Miami-Dade Product Control

Sealed: 08/13/20

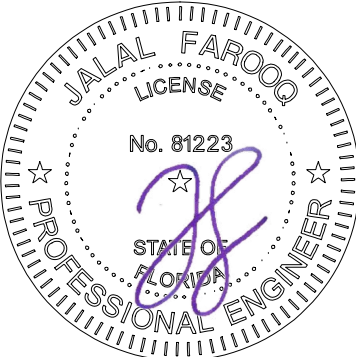

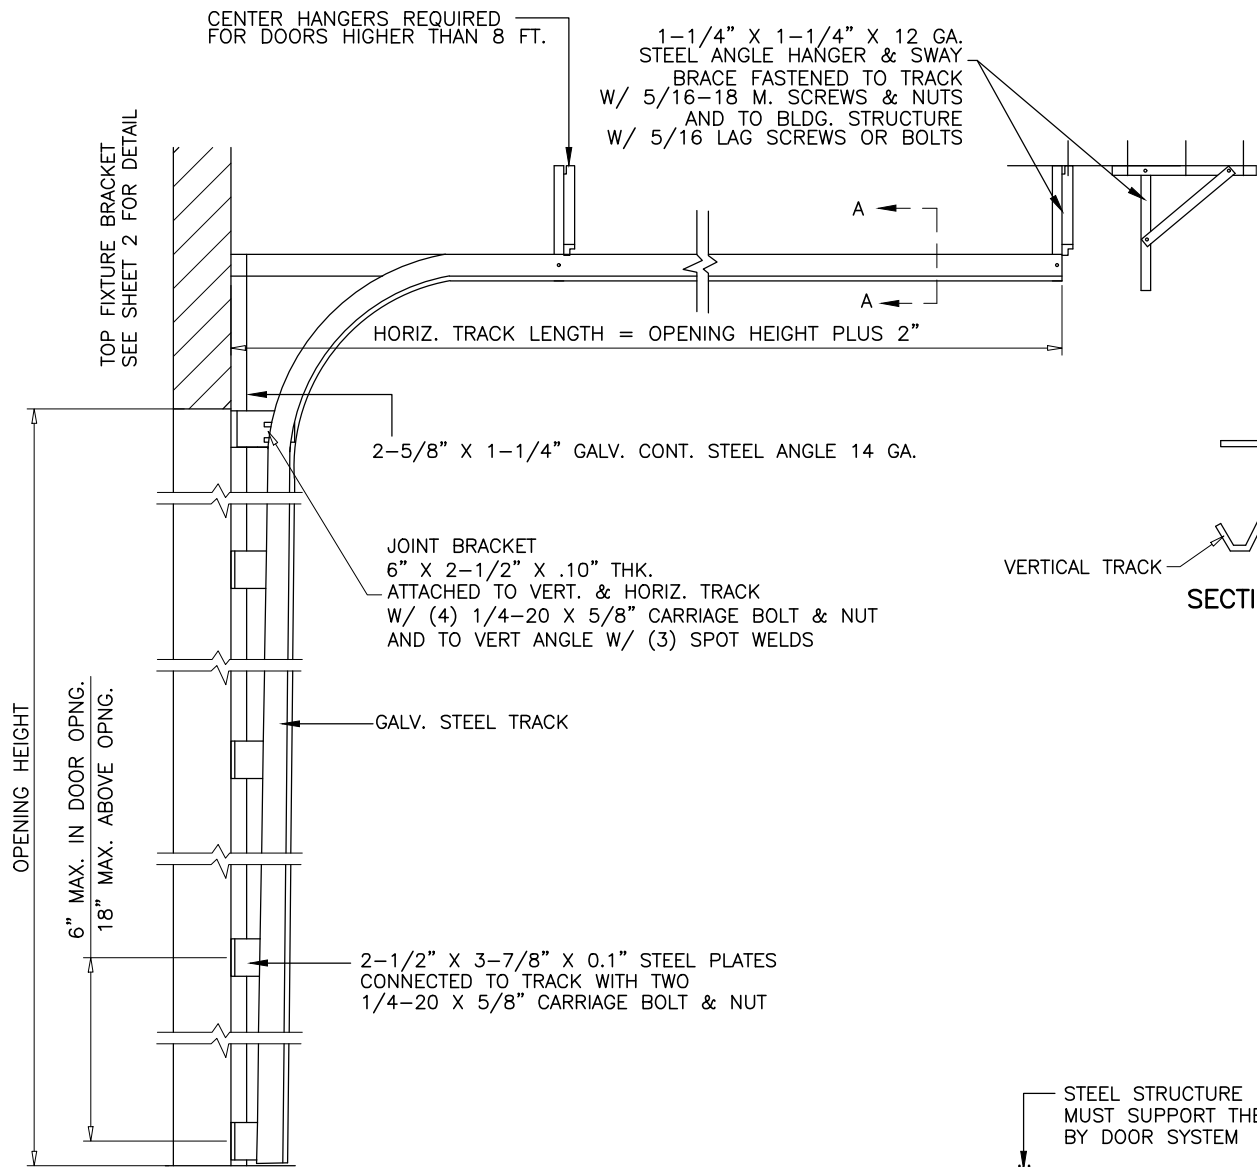


OPENING HEIGHT  
6" MAX. IN DOOR OPNG.  
18" MAX. ABOVE OPNG.

**DOOR TRACK AS VIEWED  
FROM CENTER OF OPENING**

DOOR HEIGHT	NO. OF TRUSSES	SECTION HEIGHTS *										
		1ST	2ND	3RD	4TH	5TH	6TH	7TH	8TH	9TH	10TH	11TH
7'-0"	16	21"	21"	21"	21"	N/A	N/A	N/A	N/A	N/A	N/A	N/A
8'-0"	16	24"	24"	24"	24"	N/A	N/A	N/A	N/A	N/A	N/A	N/A
9'-0"	20	24"	21"	21"	21"	21"	N/A	N/A	N/A	N/A	N/A	N/A
10'-0"	20	24"	24"	24"	24"	24"	N/A	N/A	N/A	N/A	N/A	N/A
11'-0"	24	24"	24"	21"	21"	21"	21"	N/A	N/A	N/A	N/A	N/A
12'-0"	24	24"	24"	24"	24"	24"	24"	N/A	N/A	N/A	N/A	N/A
13'-0"	28	24"	24"	24"	21"	21"	21"	21"	N/A	N/A	N/A	N/A
14'-0"	28	24"	24"	24"	24"	24"	24"	24"	N/A	N/A	N/A	N/A
15'-0"	32	24"	24"	24"	24"	21"	21"	21"	21"	N/A	N/A	N/A
16'-0"	32	24"	24"	24"	24"	24"	24"	24"	24"	N/A	N/A	N/A
17'-0"	36	24"	24"	24"	24"	24"	21"	21"	21"	21"	N/A	N/A
18'-0"	36	24"	24"	24"	24"	24"	24"	24"	24"	24"	N/A	N/A
19'-0"	40	24"	24"	24"	24"	24"	21"	21"	21"	21"	21"	N/A
20'-0"	40	24"	24"	24"	24"	24"	24"	24"	24"	24"	24"	N/A
21'-0"	44	24"	24"	24"	24"	24"	24"	24"	21"	21"	21"	21"
22'-0"	44	24"	24"	24"	24"	24"	24"	24"	24"	24"	24"	24"

\*-SECTIONS ARE NUMBERED STARTING AT THE BOTTOM

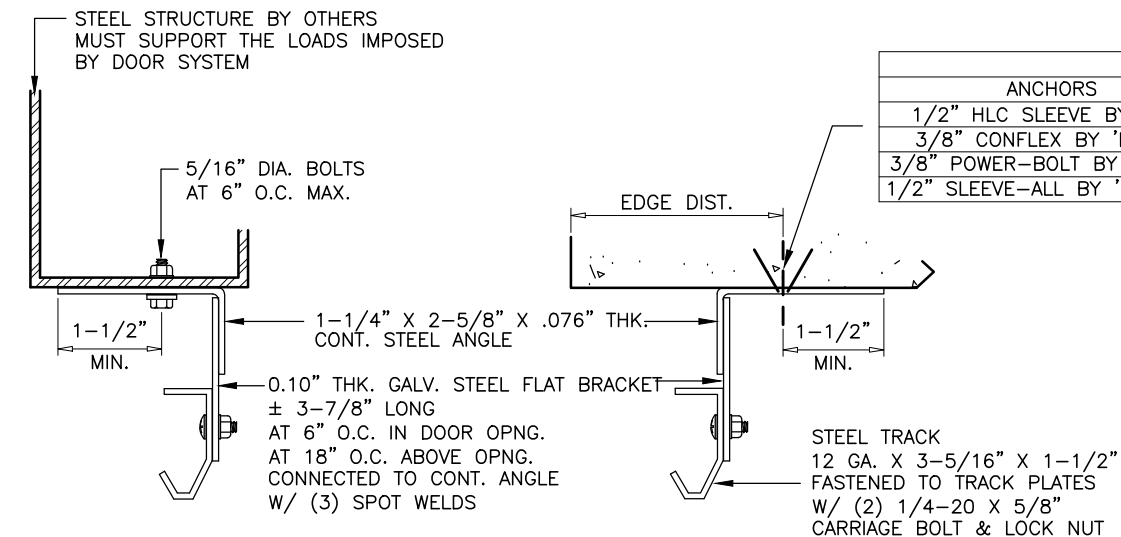


**TRACK INSTALLATION**

ANCHOR SPACING				
ANCHORS	STRUCTURE	EMBED	SPACING	EDGE DIST.
1/2" HLC SLEEVE BY 'HILTI'	CONC.	1-1/2"	6"	2-1/4"
3/8" CONFLEX BY 'DEWALT'	CONC./FILLED BLOCK	2"	6"	3-3/4"
3/8" POWER-BOLT BY 'POWERS'	CONC.	2"	6"	2-1/2"
1/2" SLEEVE-ALL BY 'SIMPSON'S'	CONC.	2-1/4"	6"	4-1/2"

CONCRETE f'c = 3000 PSI MIN.  
C-90 GROUT FILLED BLOCK f'm = 2000 PSI MIN.

**PRODUCT REVISED**  
as complying with the Florida  
Building Code  
NOA-No. 20-0819.07  
Expiration Date 02/04/2024  
By *[Signature]*  
Miami-Dade Product Control

Sealed: 08/13/20

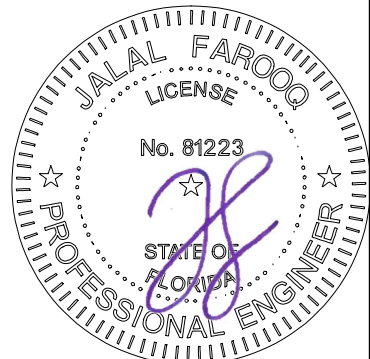

**a f c**

**AL-FAROOQ CORPORATION**  
ENGINEERS & PRODUCT DEVELOPMENT  
9360 SUNSET DRIVE, SUITE 220  
MIAMI, FLORIDA 33173  
TEL. (305) 264-8100 FAX. (305) 262-6978  
(C.A.N. 3538)

STEEL OVERHEAD GARAGE DOOR

**J.B. Garage Doors Inc.**  
12195 N.W. 98th Ave.  
Hialeah Gardens, FL 33018  
Tel: (305) 822-7870 Fax: (305) 362-9272

revisions:

no	date	by	description
A	12.09.08		REV. PER BCCO COMMENTS
B	11.21.11		NO CHANGE THIS SHEET
C	09.22.17		UPDATED TO 2014 FBC
D	10.25.17		UPDATED TO 2017 FBC
E	07.10.20		UPDATED TO 2020 FBC

date: 06-26-08

scale: NONE

dr. by: TARIQ

chk. by:

drawing no.

**08-08**

sheet 4 of 4