



MIAMI-DADE COUNTY  
PRODUCT CONTROL SECTION

11805 SW 26 Street, Room 208

Miami, FL 33175

T (786) 315-2590 F (786) 315-2599

DEPARTMENT OF REGULATORY AND ECONOMIC RESOURCES (RER)

BOARD AND CODE ADMINISTRATION DIVISION

**NOTICE OF ACCEPTANCE (NOA)**

[www.miamidade.gov/economy](http://www.miamidade.gov/economy)

**Curv-A-Tech Corporation**

**930 W. 23<sup>rd</sup> Street**

**Hialeah, FL 33010**

**SCOPE:**

This NOA is being issued under the applicable rules and regulations governing the use of construction materials. The documentation submitted has been reviewed and accepted by Miami-Dade County RER-Product Control Section to be used in Miami-Dade County and other areas where allowed by the Authority Having Jurisdiction (AHJ).

This NOA shall not be valid after the expiration date stated below. The Miami-Dade County Product Control Section (In Miami-Dade County) and/ or the AHJ (in areas other than Miami-Dade County) reserve the right to have this product or material tested for quality assurance purposes. If this product or material fails to perform in the accepted manner, the manufacturer will incur the expense of such testing and the AHJ may immediately revoke, modify, or suspend the use of such product or material within their jurisdiction. RER reserves the right to revoke this acceptance, if it is determined by Miami-Dade County Product Control Section that this product or material fails to meet the requirements of the applicable building code.

This product is approved as described herein, and has been designed to comply with the Florida Building Code, including the High Velocity Hurricane Zone.

**DESCRIPTION: Series "300 STD" Aluminum Single Hung Window - N.I.**

**APPROVAL DOCUMENT:** Drawing No. **W98-25**, titled "S-300 (STD) Alum. Single Hung Wdw. (N.I.)", sheets 1 through 5 of 5, dated 03/25/98, with revision **K** dated 09/10/20, prepared by Al-Farooq Corporation, signed and sealed by Jalal Farooq, P.E., bearing the Miami-Dade County Product Control Revision stamp with the Notice of Acceptance number and expiration date by the Miami-Dade County Product Control Section.

**MISSILE IMPACT RATING: None.**

**LABELING:** Each unit shall bear a permanent label with the manufacturer's name or logo, city, state, series, and following statement: "Miami-Dade County Product Control Approved", unless otherwise noted herein.

**RENEWAL** of this NOA shall be considered after a renewal application has been filed and there has been no change in the applicable building code negatively affecting the performance of this product.

**TERMINATION** of this NOA will occur after the expiration date or if there has been a revision or change in the materials, use, and/ or manufacture of the product or process. Misuse of this NOA as an endorsement of any product, for sales, advertising or any other purposes shall automatically terminate this NOA. Failure to comply with any section of this NOA shall be cause for termination and removal of NOA.

**ADVERTISEMENT:** The NOA number preceded by the words Miami-Dade County, Florida, and followed by the expiration date may be displayed in advertising literature. If any portion of the NOA is displayed, then it shall be done in its entirety.

**INSPECTION:** A copy of this entire NOA shall be provided to the user by the manufacturer or its distributors and shall be available for inspection at the job site at the request of the Building Official.

This NOA **revises and renews NOA No. 17-1025.08** and consists of this page 1 and evidence pages E-1 and E-2, as well as approval document mentioned above.

The submitted documentation was reviewed by **Sifang Zhao, P.E.**



*S.Z.*  
12/31/2020

NOA No. 20-0915.14  
Expiration Date: November 12, 2026  
Approval Date: December 31, 2020  
Page 1

**Curv-A-Tech Corporation**

**NOTICE OF ACCEPTANCE: EVIDENCE SUBMITTED**

**1. EVIDENCE SUBMITTED UNDER PREVIOUS NOA's**

**A. DRAWINGS**

1. Manufacturer's die drawings and sections.  
*(Submitted under previous NOA's No. 11-0816.07 and 98-0513.06)*
2. Drawing No. **W98-25**, titled "S-300 (STD) Alum. Single Hung Wdw. (N.I.)", sheets 1 through 5 of 5, dated 03/25/98, with revision **J** dated 10/09/17, prepared by Al-Farooq Corporation, signed and sealed by Javad Ahmad, P.E.

**B. TESTS**

1. Test reports on: 1) Air Infiltration Test, per FBC, TAS 202-94  
2) Uniform Static Air Pressure Test, Loading per PA 202-94  
3) Water Resistance Test, per PA 202-94  
4) Forced Entry Test, per SFBC 3603.2 (b) and PA 202-94  
along with marked-up drawings and installation diagram of an aluminum single hung window, prepared by Fenestration Testing Laboratory, Inc., Test Report No. **FTL-6515**, dated March 18, 2011, signed and sealed by Marlin D. Brinson, P.E.  
*(Submitted under previous NOA No. 11-0816.07)*
2. Test reports on: 1) Air Infiltration Test, per PA 202-94  
2) Uniform Static Air Pressure Test, Loading per PA 202-94  
along with marked-up drawings and installation diagram of an aluminum single hung window, prepared by Fenestration Testing Laboratory, Inc., Test Report No. **FTL-1957** dated February 25, 1998, and Test Report No. **FTL-1962** dated March 16, 1998 signed and sealed by Gilbert Diamond, P.E.  
*(Submitted under previous NOA #06-1204.02)*
3. Test reports on: 1) Air Infiltration Test, per PA 202-94  
2) Uniform Static Air Pressure Test, Loading per PA 202-94  
3) Water Resistance Test, per PA 202-94  
4) Forced Entry Test, per SFBC 3603.2 (b) and PA 202-94  
along with marked-up drawings and installation diagram of an aluminum single hung window, prepared by Fenestration Testing Laboratory, Inc., Test Report No. **FTL-1942** dated March 3, 1998 and Test Report No. **FTL-1958** dated March 13, 1998, signed and sealed by Gilbert Diamond, P.E.  
*(Submitted under previous NOA #06-1204.02)*

**C. CALCULATIONS**

1. Anchor verification calculations, structural analysis and complying with **FBC 6<sup>th</sup> Edition (2017)**, dated 10/06/17, prepared by Al-Farooq Corporation, signed and sealed by Javad Ahmad, P.E.
2. Glazing complies with **ASTM E1300-09**

**D. QUALITY ASSURANCE**

1. Miami-Dade Department of Regulatory and Economic Resources (RER).



Sifang Zhao, P.E.  
Product Control Examiner  
NOA No. 20-0915.14

Expiration Date: November 12, 2026  
Approval Date: December 31, 2020

**Curv-A-Tech Corporation**

**NOTICE OF ACCEPTANCE: EVIDENCE SUBMITTED**

**E. MATERIAL CERTIFICATIONS**

1. None.

**F. STATEMENTS**

1. Statement letter of conformance, complying with **FBC 5<sup>th</sup> Edition (2014)** and **FBC 6<sup>th</sup> Edition (2017)** and of no financial interest, dated 10/06/17, issued by Al-Farooq Corporation, signed and sealed by Javad Ahmad, P.E.

**G. OTHERS**

1. Notice of Acceptance No. **16-0627.07**, issued to Curv-A-Tech Corporation for their Series “300 STD” Aluminum Single Hung Window – NI, approved on 09/15/16 and expiring on 11/12/21.

**2. NEW EVIDENCE SUBMITTED**

**A. DRAWINGS**

1. Drawing No. **W98-25**, titled “S-300 (STD) Alum. Single Hung Wdw. (N.I.)”, sheets 1 through 5 of 5, dated 03/25/98, with revision **K** dated 09/10/20, prepared by Al-Farooq Corporation, signed and sealed by Jalal Farooq, P.E.

**B. TESTS**

1. None

**C. CALCULATIONS**

1. Anchor verification calculations and structural analysis, complying with **FBC 6<sup>th</sup> Edition (2017)** and **FBC 7<sup>th</sup> Edition (2020)** dated 09/08/20, prepared by Al-Farooq Corporation, signed and sealed by Jalal Farooq, P.E.
2. Glazing complies with **ASTM E1300-09**

**D. QUALITY ASSURANCE**

1. Miami-Dade Department of Regulatory and Economic Resources (RER)

**E. MATERIAL CERTIFICATIONS**

1. None.

**F. STATEMENTS**

1. Statement letter of conformance to **FBC 6<sup>th</sup> Edition (2017)** and **FBC 7<sup>th</sup> Edition (2020)** dated 09/08/20, prepared by Al-Farooq Corporation, signed and sealed by Jalal Farooq, P.E.




**G. OTHERS**

1. Notice of Acceptance No. **17-1025.08**, issued to Curv-A-Tech Corporation for their Series “300 STD” Aluminum Single Hung Window – NI, approved on 01/04/18 and expiring on 11/12/21.



Sifang Zhao, P.E.  
Product Control Examiner  
NOA No. 20-0915.14

Expiration Date: November 12, 2026  
Approval Date: December 31, 2020

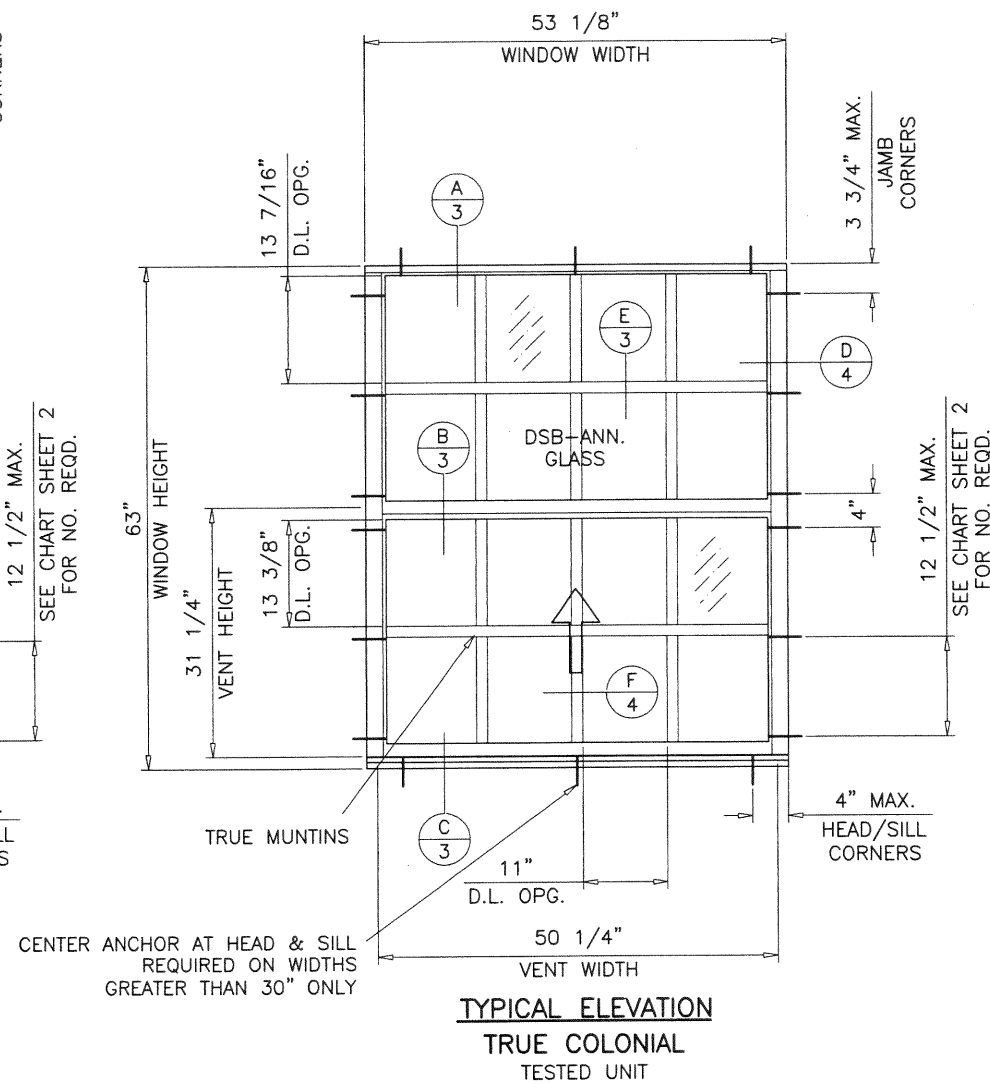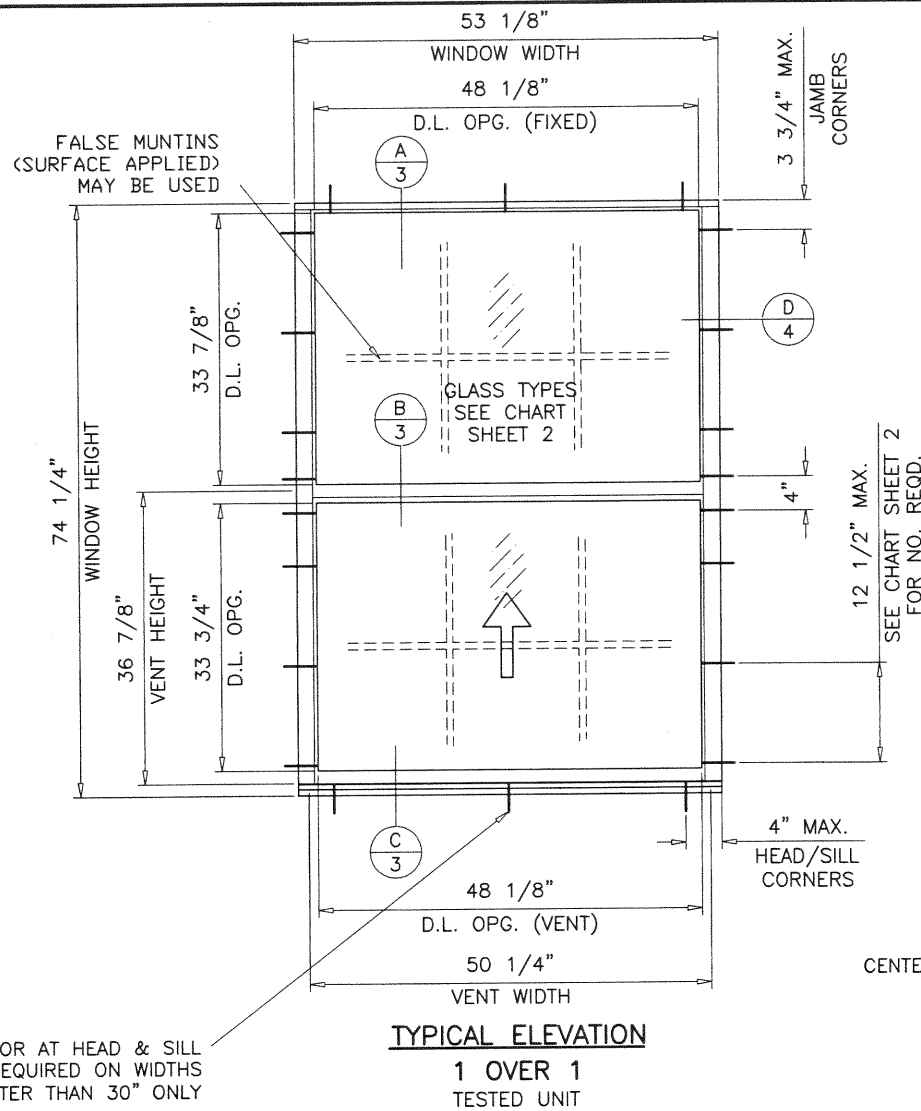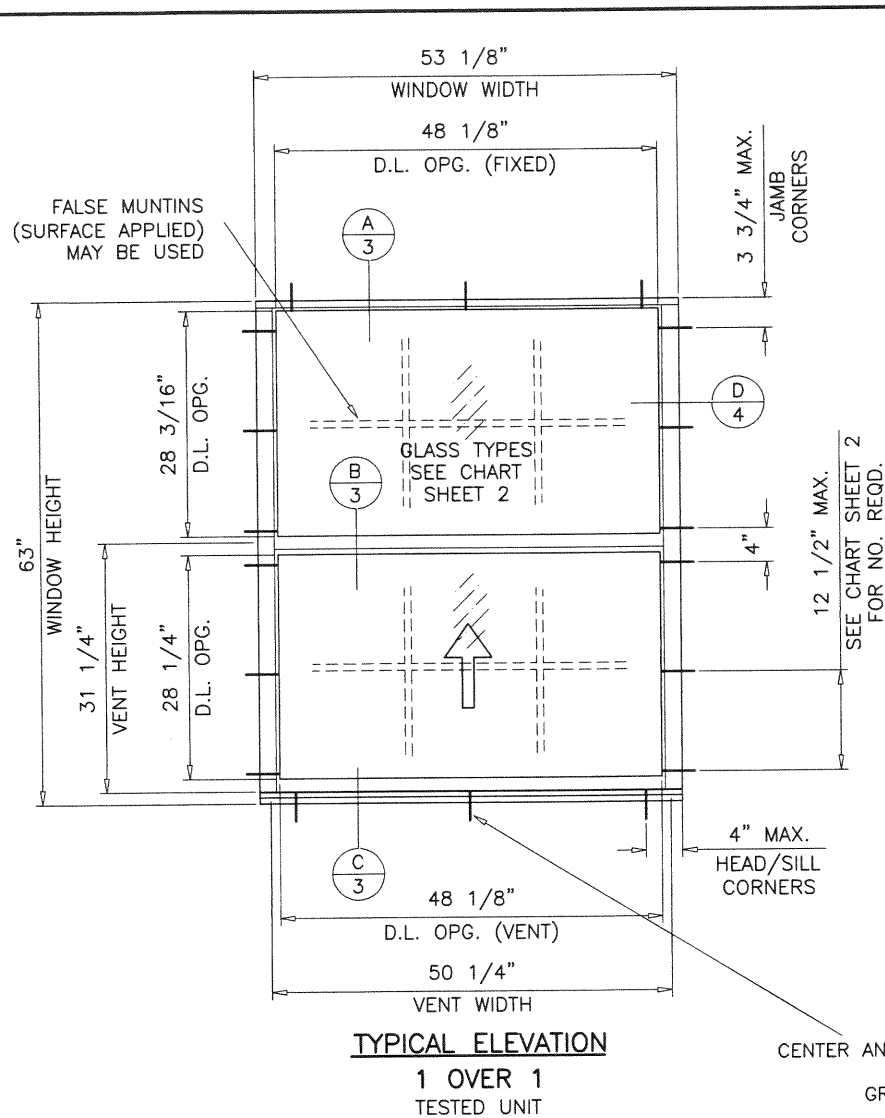

## SERIES 300 (STD) ALUMINUM SINGLE HUNG WINDOW

APPROVAL APPLIES TO SINGLE UNITS OR SIDE BY SIDE COMBINATIONS OF S.H./S.H. OR SINGLE HUNG WITH OTHER MIAMI-DADE COUNTY APPR'D WINDOWS USING MIAMI-DADE COUNTY APPROVED MULLIONS IN BETWEEN. LOWER DESIGN PRESSURE FROM WINDOWS OR MULLION APPROVAL WILL APPLY TO ENTIRE SYSTEM.

DESIGN LOAD RATING FOR THESE WINDOWS TO BE AS PER CHARTS SHOWN ON SHEET 2.

THIS PRODUCT HAS BEEN DESIGNED AND TESTED TO COMPLY WITH THE REQUIREMENTS OF THE 2017 (6TH EDITION)/2020 (7TH EDITION) FLORIDA BUILDING CODE INCLUDING HIGH VELOCITY HURRICANE ZONE (HVHZ).

1BY OR 2BY WOOD BUCKS & BUCK FASTENERS BY OTHERS, MUST BE DESIGNED AND INSTALLED ADEQUATELY TO TRANSFER APPLIED PRODUCT LOADS TO THE BUILDING STRUCTURE.

ANCHORS SHALL BE CORROSION RESISTANT, SPACED AS SHOWN ON DETAILS AND INSTALLED PER MANUF'S INSTRUCTIONS. SPECIFIED EMBEDMENT TO BASE MATERIAL SHALL BE BEYOND WALL DRESSING OR STUCCO.

A LOAD DURATION INCREASE IS USED IN DESIGN OF ANCHORS INTO WOOD ONLY.

ALL SHIMS TO BE HIGH IMPACT, NON-METALLIC AND NON-COMPRESSIBLE.

MATERIALS INCLUDING BUT NOT LIMITED TO STEEL/METAL SCREWS, THAT COME INTO CONTACT WITH OTHER DISSIMILAR MATERIALS SHALL MEET THE REQUIREMENTS OF THE 2017/2020 FLORIDA BLDG. CODE & ADOPTED STANDARDS.

THIS PRODUCT APPROVAL IS GENERIC AND DOES NOT PROVIDE INFORMATION FOR A SITE SPECIFIC PROJECT, i.e. LIFE SAFETY OF THIS PRODUCT, ADEQUACY OF STRUCTURE RECEIVING THIS PRODUCT AND SEALING AROUND OPENING FOR WATER INFILTRATION RESISTANCE ETC.

CONDITIONS NOT SHOWN IN THIS DRAWING ARE TO BE ANALYZED SEPARATELY, AND TO BE REVIEWED BY BUILDING OFFICIAL.

DESIGN LOADS SHOWN ARE BASED ON 'ALLOWABLE STRESS DESIGN (ASD)'.

DAY LIGHT OPG. DIMENSIONS 1/1 WDW.	
WINDOW WIDTHS	D. L. OPENINGS
19-1/8"	14-1/8"
26-1/2"	21-1/2"
37"	32"
53-1/8"	48-1/8"

DAY LIGHT OPG. DIMENSIONS 1/1 WDW.	
WINDOW HEIGHTS	D. L. OPENINGS
26"	9-3/4"
38-3/8"	15-15/16"
50-5/8"	22-1/16"
56"	24-3/4"
63"	28-1/4"
74-1/4"	33-7/8"

DAY LIGHT OPG. DIMENSIONS TRUE COLONIAL WDW.	
D.L. OPENING MAX. WIDTH = 11"	
D.L. OPENING MAX. HEIGHT = 13-7/16"	

WINDOWS NOT RATED FOR IMPACT.

INSTALLATION OF THIS PRODUCT IN THE HVHZ AREA REQUIRES THE USE OF APPROVED SHUTTERS OR EXTERNAL PROTECTION DEVICES COMPLYING WITH HVHZ REQUIREMENTS.


INSTALLATION OF THIS SYSTEM OUTSIDE THE HVHZ AREA SHALL MEET THE APPLICABLE REQUIREMENTS FOR WIND BORNE DEBRIS PROTECTION.

THIS NOA IS NOT VALID WITHOUT CORPORATE SEAL OF CURV-A-TECH CORPORATION AND A LABEL AFFIXED.

**PRODUCT REVISED**  
as complying with the Florida  
Building Code  
NOA-No. 20-0915.14

Expiration Date 11/12/2026

By   
Miami-Dade Product Control

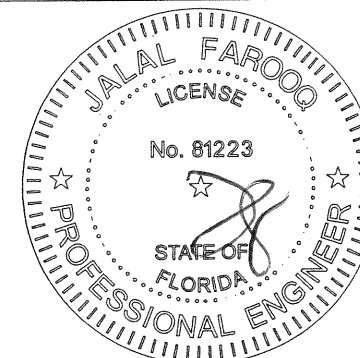



**AL-FAROOQ CORPORATION**  
ENGINEERS & PRODUCT DEVELOPMENT  
9360 SUNSET DRIVE, SUITE 220  
MIAMI, FLORIDA 33173 (C.A.N. 3538)  
TEL. (305) 262-6978 FAX. (305) 262-6978

---

S-300 (STD) ALUM SINGLE HUNG WDW. (N.I.)

**CURV-A-TECH CORPORATION**  
930 W. 23rd STREET  
HIALEAH, FL 33010  
TEL. (305) 888-9631 FAX. (305) 888-9969

revisions:		no	date	by	description
		H	06.10.16		EDITORIAL CHANGES
		I	08.26.16		NO CHANGE THIS SHEET
		J	10.09.17		UPDATED TO 2017 FBC
		K	09.10.20		UPDATED TO 2020 FBC



date: 03-25-98	scale: 1/2"=1'-0"	dr. by: TARIQ	chk. by:
----------------	-------------------	---------------	----------

drawing no.	W98-25
sheet	1 of 5

DESIGN LOAD CAPACITY - PSF										
WINDOW DIMS.		NUMBER OF ANCHORS/JAMB	1 OVER 1						TRUE COLONIAL	
			DSB-ANNEALED GLASS		3/16"-ANNEALED GLASS		1/4"-ANNEALED GLASS		DSB-ANNEALED GLASS	
WIDTH	HEIGHT		EXT. (+)	1NT. (-)	EXT. (+)	1NT. (-)	EXT. (+)	1NT. (-)	EXT. (+)	1NT. (-)
19-1/8"	26"	4	55.3	78.0	55.3	90.0	55.3	90.0	53.3	78.0
26-1/2"		4	55.3	78.0	55.3	90.0	55.3	90.0	53.3	78.0
37"		4	55.3	78.0	55.3	90.0	55.3	90.0	53.3	78.0
53-1/8"		4	55.3	77.7	55.3	90.0	55.3	90.0	53.3	78.0
19-1/8"	38-3/8"	6	55.3	78.0	55.3	90.0	55.3	90.0	53.3	78.0
26-1/2"		6	55.3	78.0	55.3	90.0	55.3	90.0	53.3	78.0
37"		6	55.3	77.7	55.3	90.0	55.3	90.0	53.3	78.0
53-1/8"		6	55.2	55.2	55.3	76.7	55.3	76.7	53.3	64.8
19-1/8"	50-5/8"	6	55.3	78.0	55.3	90.0	55.3	90.0	53.3	78.0
26-1/2"		6	55.3	78.0	55.3	90.0	55.3	90.0	53.3	78.0
37"		6	55.3	68.2	55.3	90.0	55.3	90.0	53.3	78.0
53-1/8"		6	40.1	40.1	55.3	62.6	55.3	62.6	52.9	52.9
19-1/8"	58"	6	55.3	78.0	55.3	90.0	55.3	90.0	53.3	78.0
26-1/2"		6	55.3	78.0	55.3	90.0	55.3	90.0	53.3	78.0
37"		6	55.3	63.2	55.3	90.0	55.3	90.0	53.3	78.0
53-1/8"		6	39.2	39.2	55.3	57.3	55.3	57.3	48.3	48.3
19-1/8"	63"	6	55.3	78.0	55.3	90.0	55.3	90.0	53.3	78.0
26-1/2"		6	55.3	78.0	55.3	90.0	55.3	90.0	53.3	78.0
37"		6	55.3	59.1	55.3	90.0	55.3	90.0	53.3	78.0
53-1/8"		6	38.8	38.8	54.5	54.5	54.5	54.5	46.0	46.0
19-1/8"	74-1/4"	8	55.3	78.0	55.3	90.0	55.3	90.0	53.3	78.0
26-1/2"		8	55.3	64.3	55.3	90.0	55.3	90.0	53.3	78.0
37"		8	51.3	51.3	55.3	85.1	55.3	90.0	53.3	78.0
53-1/8"		8	-	-	50.0	50.0	50.0	50.0	-	-

NOTE:  
GLASS CAPACITIES ON THIS SHEET ARE  
BASED ON ASTM E1300-09 (3 SEC. GUSTS)  
AND FLORIDA BUILDING COMMISSION  
DECLARATORY STATEMENT DCA05-DEC-219

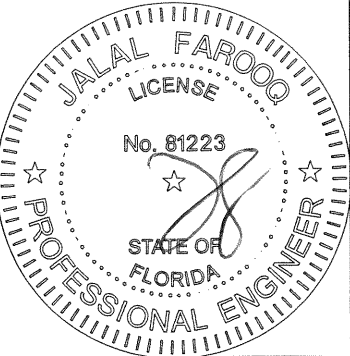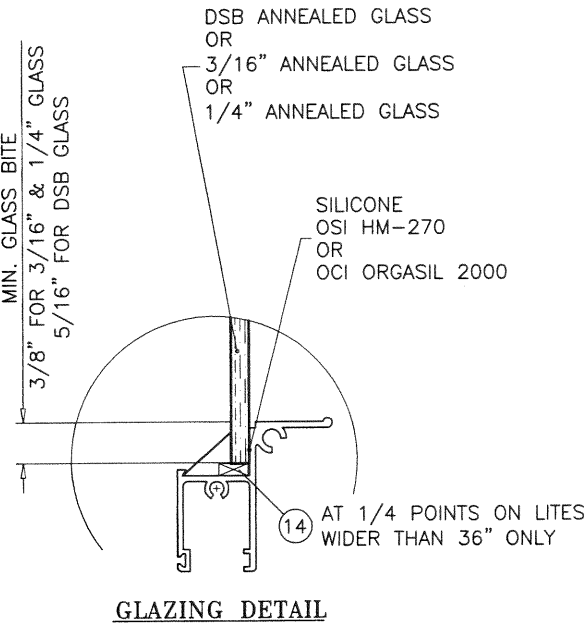

**PRODUCT REVISED**  
as complying with the Florida  
Building Code  
NOA-No. 20-0915.14  
Expiration Date 11/12/2026  
By *[Signature]*  
Miami-Dade Product Control

DEC 02 2020

**AL-FAROOQ CORPORATION**  
ENGINEERS & PRODUCT DEVELOPMENT  
9360 SUNSET DRIVE, SUITE 220  
MIAMI, FLORIDA 33173  
TEL. (305) 262-6978  
FAX. (305) 262-6978  
C.A.N. 3538

S-300 (STD) ALUM SINGLE HUNG WDW. (N.I.)  
**CURV-A-TECH CORPORATION**  
930 W. 23rd STREET  
HIALEAH, FL 33010  
TEL. (305) 888-9631  
FAX. (305) 888-9969

revisions:	no	date	by	description
	H	06.10.16		EDITORIAL CHANGES
	I	08.26.16		NO CHANGE THIS SHEET
	J	10.09.17		NO CHANGE THIS SHEET
	K	09.10.20		UPDATED TO 2020 FBC





date: 03-25-98

scale: 1/2"=1'-0"

dr. by: TARIQ

chk. by:

drawing no.  
**W98-25**  
sheet 2 of 5

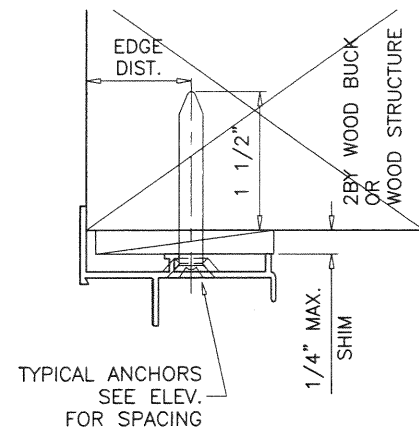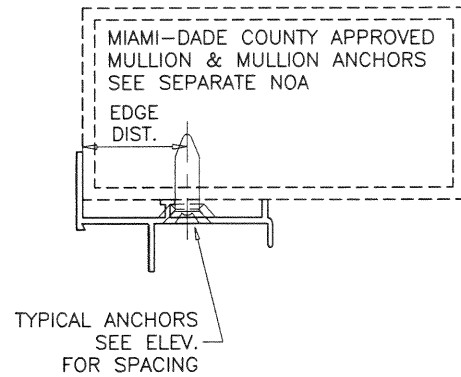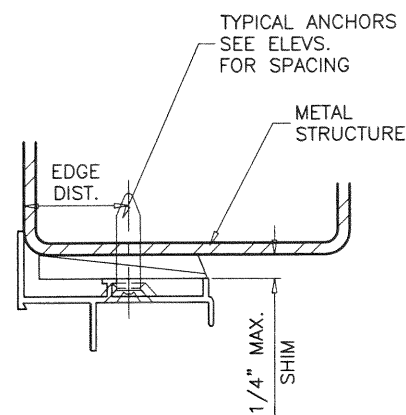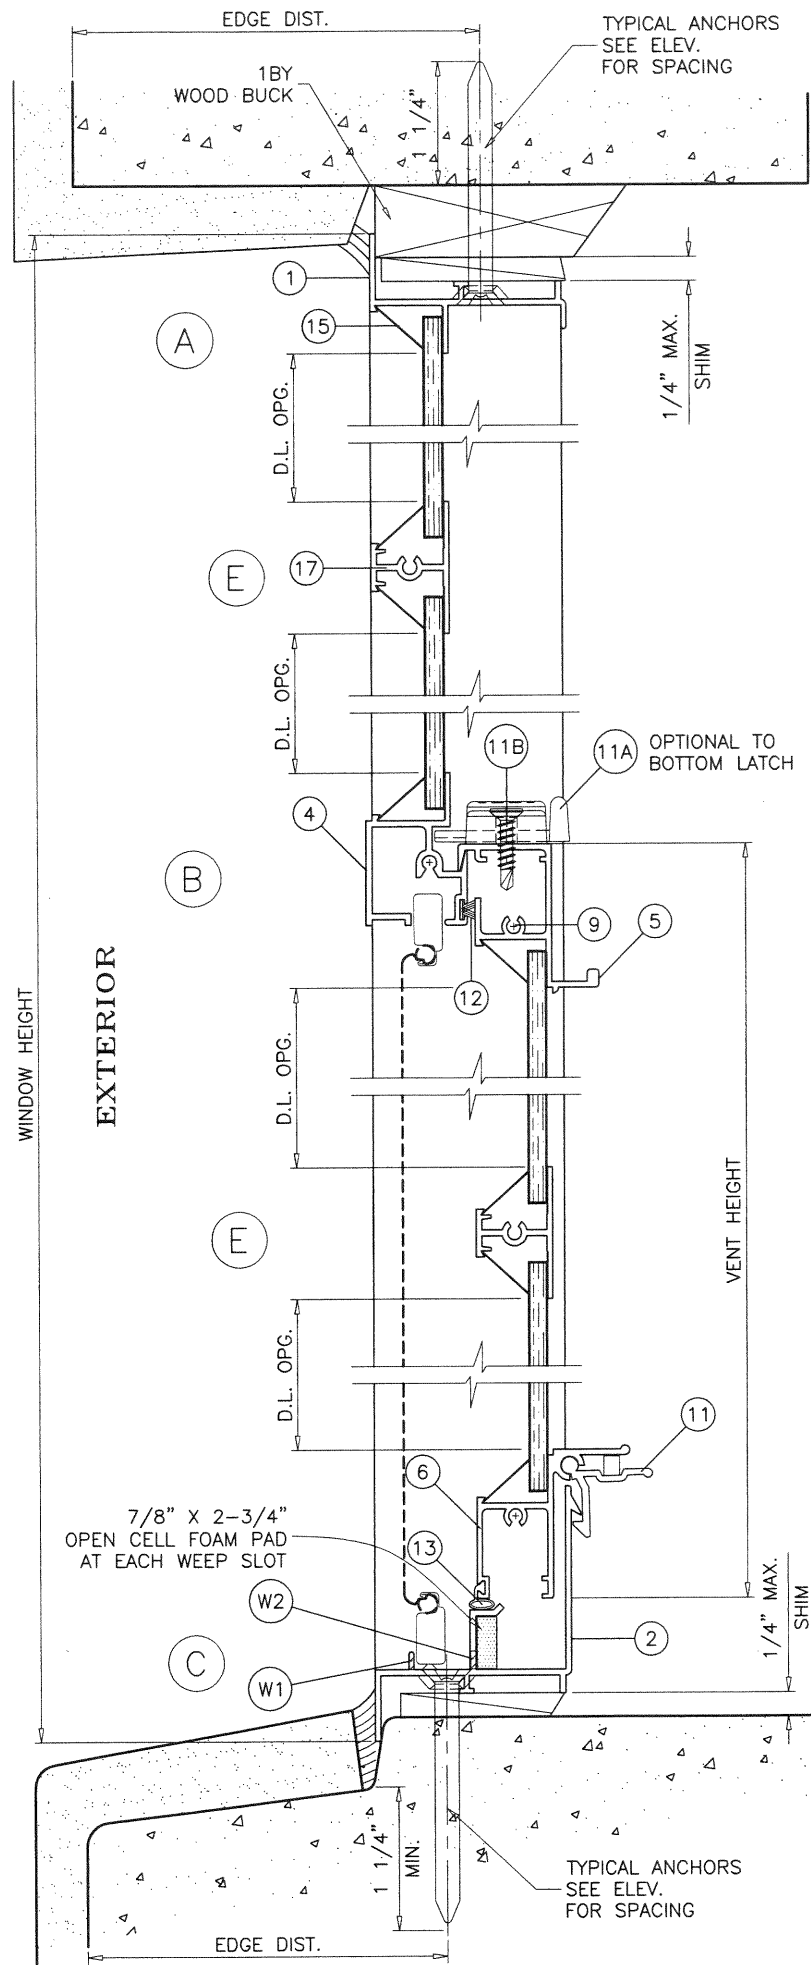

WOOD BUCKS AND METAL STRUCTURE NOT BY 'CURV-A-TECH' MUST SUSTAIN LOADS IMPOSED BY GLAZING SYSTEM AND TRANSFER THEM TO THE BUILDING STRUCTURE.


#### SEALANTS:

FRAME CORNERS, FRAME SILL INSTALLATION SCREWS, VENT CORNER SEAMS AND FIXED MEETING RAIL AT END SEALED WITH 'SCHNEE MOREHEAD SM 5504' SEALANT. OR EQUIVALENT

#### WEEP HOLES:

W1 = 1-1/2" LONG WEEP NOTCH AT 2-3/4" FROM EACH END

W2 = 1-3/4" X 3/16" WEEP HOLE AT 3-1/2" FROM EACH END

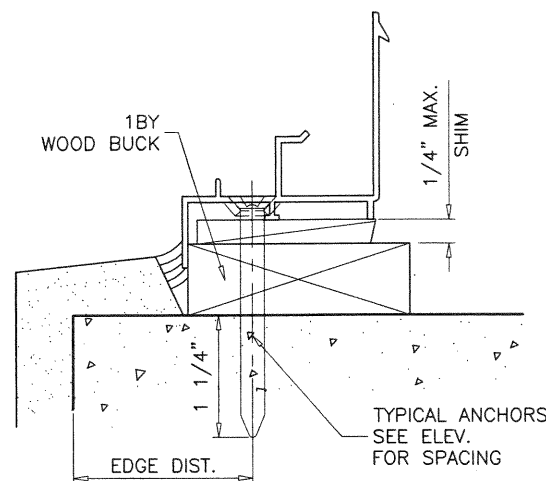

#### TYPICAL ANCHORS: SEE ELEV. FOR SPACING

**1/4" DIA. ULTRACON+ BY 'DEWALT'** (Fu=164 KSI, Fy=148 KSI) INTO 2BY WOOD BUCKS OR WOOD STRUCTURES 1-1/2" MIN. PENETRATION INTO WOOD (HEAD/SILL/JAMBS)

THRU 1BY BUCKS INTO CONC. OR BLOCKS 1-1/4" MIN. EMBED INTO CONCRETE (HEAD/SILL/JAMBS) 1-1/4" MIN. EMBED INTO BLOCKS (JAMBS)

DIRECTLY INTO CONCRETE OR BLOCKS 1-1/4" MIN. EMBED INTO CONCRETE (HEAD/SILL/JAMBS) 1-1/4" MIN. EMBED INTO BLOCKS (JAMBS)

**#14 SMS OR SELF DRILLING SCREWS** (GRADE 2 CRS) INTO METAL STRUCTURES (HEAD/SILL/JAMBS) (3) THREADS MIN. PENETRATION BEYOND SUBSTRATE ALUMINUM: 1/8" THK. MIN. (6063-T5 MIN.) STEEL: 1/8" THK. MIN. (Fy = 36 KSI MIN.) (STEEL IN CONTACT WITH ALUMINUM TO BE PLATED OR PAINTED)

**#12 SMS OR SELF DRILLING SCREWS** (GRADE 2 CRS) INTO MIAMI-DADE COUNTY APPROVED MULLIONS (NO SHIM SPACE) (3) THREADS MIN. PENETRATION BEYOND SUBSTRATE ALUMINUM: 1/8" THK. MIN. (6063-T5 MIN.) STEEL: 1/8" THK. MIN. (Fy = 36 KSI MIN.) (STEEL IN CONTACT WITH ALUMINUM TO BE PLATED OR PAINTED)


#### TYPICAL EDGE DISTANCE

INTO CONCRETE AND MASONRY = 2-1/2" MIN.  
INTO WOOD STRUCTURE = 1" MIN.  
INTO METAL STRUCTURE = 3/4" MIN.

WOOD AT HEAD, SILL OR JAMBS SG = 0.55 MIN.  
CONCRETE AT HEAD, SILL OR JAMBS f'c = 3000 PSI MIN.  
C-90 HOLLOW/FILLED BLOCK AT JAMBS f'm = 2000 PSI MIN.

**PRODUCT REVISED**  
as complying with the Florida  
Building Code  
NOA-No. 20-0915.14  
Expiration Date 11/12/2026  
By *CS*  
Miami-Dade Product Control

DEC 02 2020

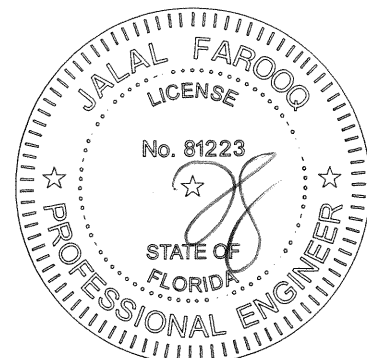

**AL-FAROOQ CORPORATION**  
ENGINEERS & PRODUCT DEVELOPMENT  
9360 SUNSET DRIVE, SUITE 220  
MIAMI, FLORIDA 33173  
TEL. (305) 264-8100 FAX. (305) 262-6978  
COMP-ANL W98-25CT

S-300 (STD) ALUM SINGLE HUNG WDW. (N.I.)  
**CURV-A-TECH CORPORATION**  
930 W. 23rd STREET  
HIALEAH, FL 33010  
TEL. (305) 888-9631 FAX. (305) 888-9969

revisions:		no	date	by	description
H	06.10.16				EDITORIAL CHANGES
I	08.26.16				NO CHANGE THIS SHEET
J	10.09.17				UPDATED TO 2017 FBC
K	09.10.20				UPDATED TO 2020 FBC




  


date: 03-25-98	scale: 1/2" = 1"	dr. by: TARIQ	chk. by:
----------------	------------------	---------------	----------


drawing no.	W98-25
sheet	3 of 5

ITEM #	PART #	QUANTITY	DESCRIPTION	MATERIAL	MANUF./SUPPLIER/REMARKS
1	C-3001	1	FRAME HEAD	6063-T6	-
2	C-3002	1	FRAME SILL	6063-T6	-
3	C-3003	2	FRAME JAMB	6063-T5	-
4	C-3004	1	FIXED MEETING RAIL	6063-T6	-
5	C-3005	1	SASH TOP RAIL	6063-T6	-
6	C-3006	1	SASH BOTTOM RAIL	6063-T6	-
8	C-3007	2	SASH SIDE RAIL	6063-T5	-
9	#8 X 1"	AS REQD.	ASSEMBLY SCREWS	-	P.H. SMS
10	C-3085	4/ VENT	FACE GUIDES 3" FROM ENDS	NYLON	-
11	C-3009	2/ VENT	SASH LATCH AT 6-1/4" FROM ENDS	6063-T6	WITH S.S. LEAF SPRING
11A	-	2/ VENT	SASH LATCH AT 6" FROM ENDS	-	SULLIVAN AND ASSOC.
11B	#8 X 3/4"	2/ LATCH	LATCH INSTALLATION SCREWS	-	F.H. SMS
12	3017-G	AS REQD.	FIN SEAL PILE	-	ULTRAFAB
13	C-3011	AS REQD.	BULB WEATHER STRIP, DUROMETER 70±5 SHORE A	VINYL	CENTRAL PLASTICS
14	-	AS REQD.	SETTING BLOCKS, DUROMETER 80±5 SHORE A	EPDM	-
15	-	AS REQD.	ALUM GLAZING BEAD	ALUMINUM	ROLL FORMED
16	-	2	BLOCK & TACKLE BALANCE	-	5/8" BOX, BLANCE SYSTEMS OR EQUIV.
17	C-3010	AS REQD.	HORIZ. MUNTIN	6063-T6	-
18	C-3014	AS REQD.	VERT. MUNTIN	6063-T6	-

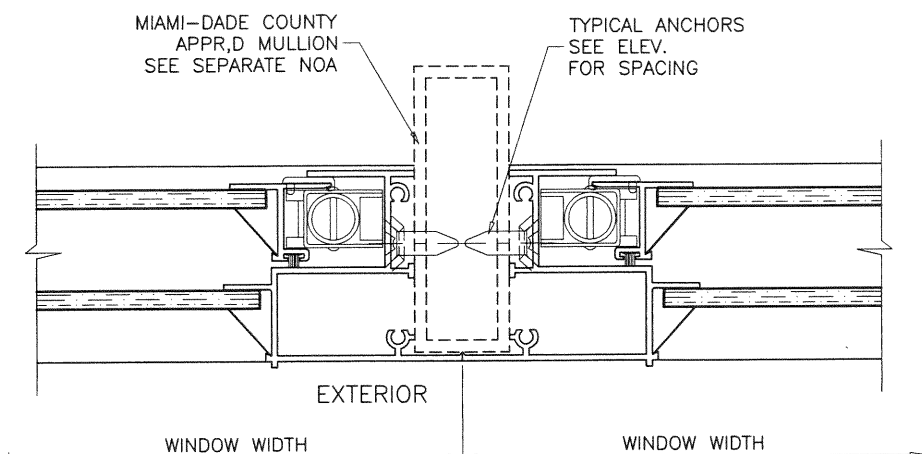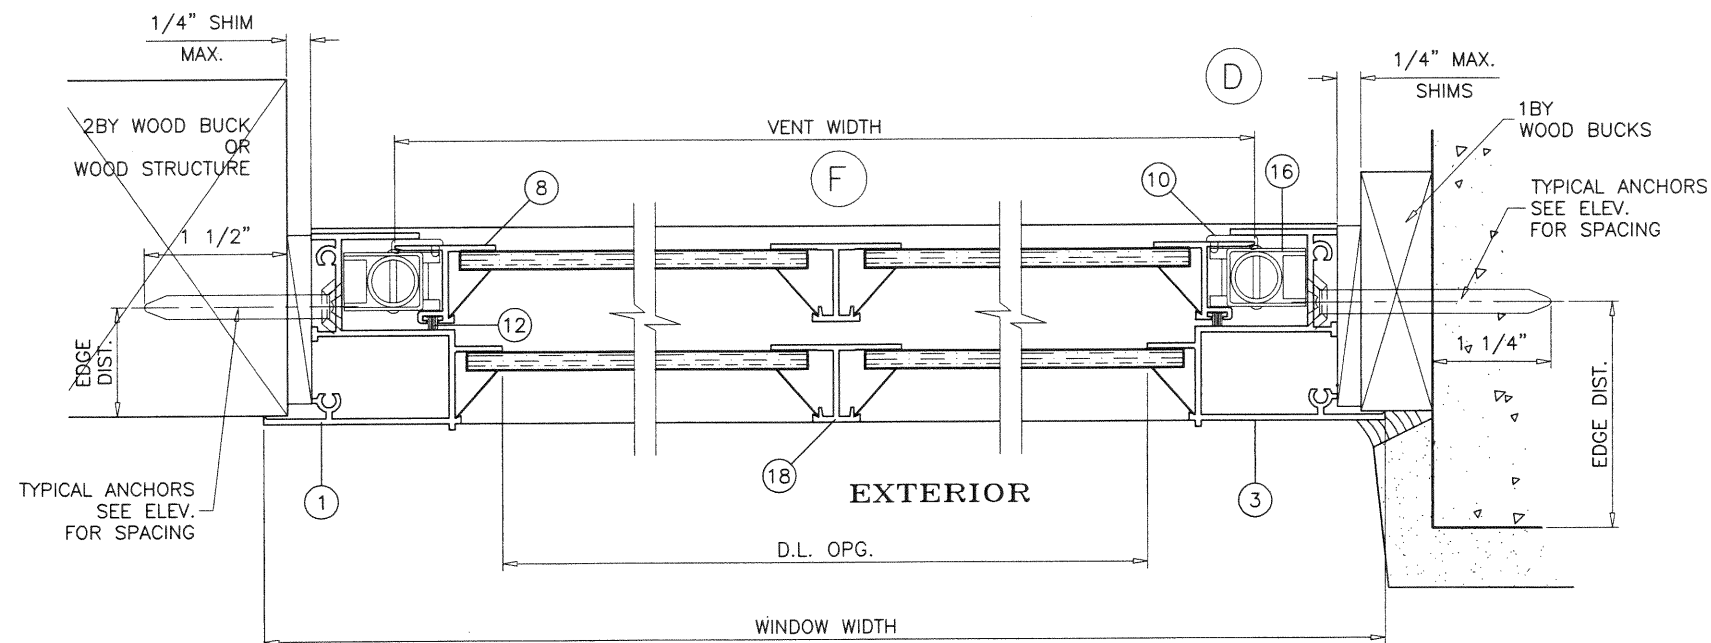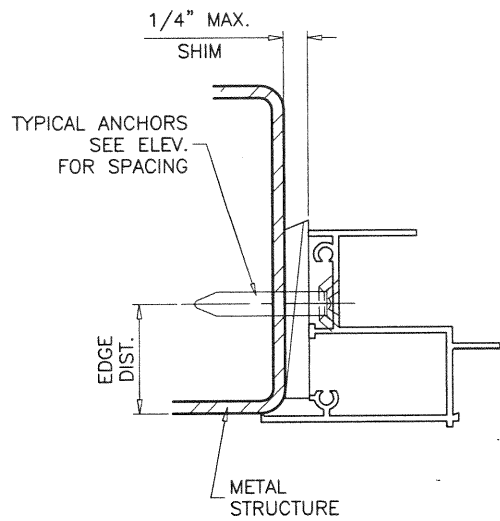

**PRODUCT REVISED**  
as complying with the Florida  
Building Code  
NOA-No. 20-0915.14  
Expiration Date 11/12/2026  
By   
Miami-Dade Product Control

DEC 02 2020

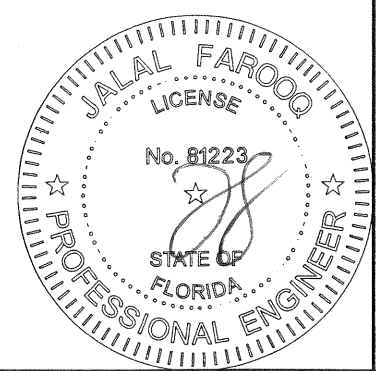

**AL-FAROOQ CORPORATION**  
ENGINEERS & PRODUCT DEVELOPMENT  
9360 SUNSET DRIVE, SUITE 220  
MIAMI, FLORIDA 33173  
TEL. (305) 262-6978  
FAX. (305) 262-6978

S-300 (STD) ALUM SINGLE HUNG WDW. (N.I.)

**CURV-A-TECH CORPORATION**  
930 W. 23rd STREET  
HIALEAH, FL 33010  
TEL. (305) 888-9631  
FAX. (305) 888-9969

revisions:  
no. date by description  
H 06.10.16 EDITORIAL CHANGES  
I 06.26.16 REV. PER RER COMMENTS  
J 10.09.17 NO CHANGE THIS SHEET  
K 09.10.20 UPDATED TO 2020 FBC


date: 03-25-98  
scale: 1/2" = 1"  
dr. by: TARIQ  
chk. by:

drawing no.  
**W98-25**  
sheet 4 of 5


**a f c**

COMP-ANL\W98-25CT




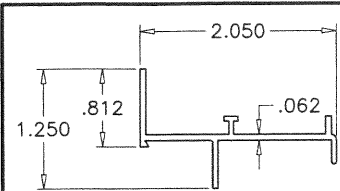


FRAME HEAD  
C-3001  
6063-T6

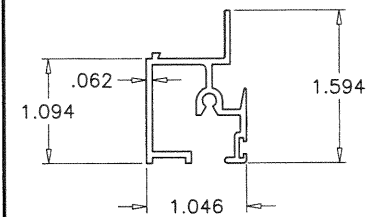


FIXED MEETING RAIL  
C-3004  
6063-T6

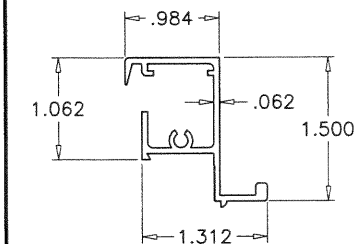


SASH TOP RAIL  
C-3005  
6063-T6

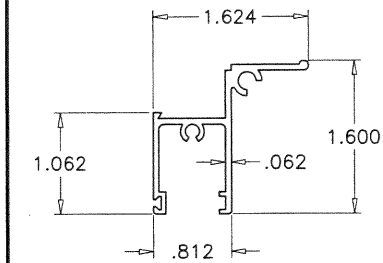


SASH BOTTOM RAIL  
C-3006  
6063-T6

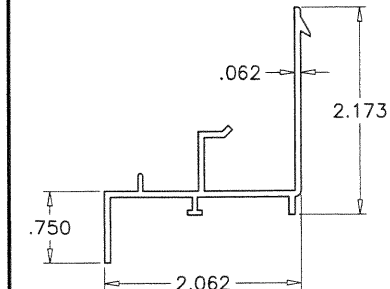


SILL  
C-3002  
6063-T6

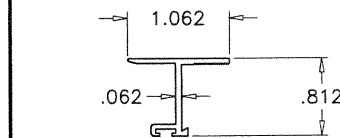


SASH SIDE RAIL  
C-3007  
6063-T5

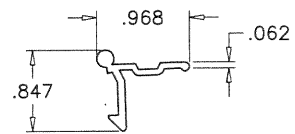


HOOK LOCK  
C-3009  
6063-T6

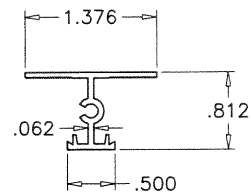


HORIZ. MUNTIN  
C-3010  
6063-T6

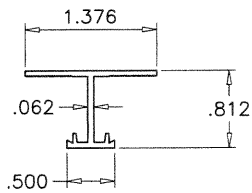


VERT. MUNTIN  
C-3014  
6063-T6

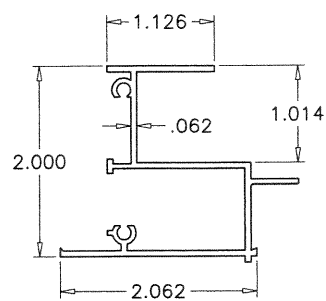


FRAME JAMB  
C-3003  
6063-T5

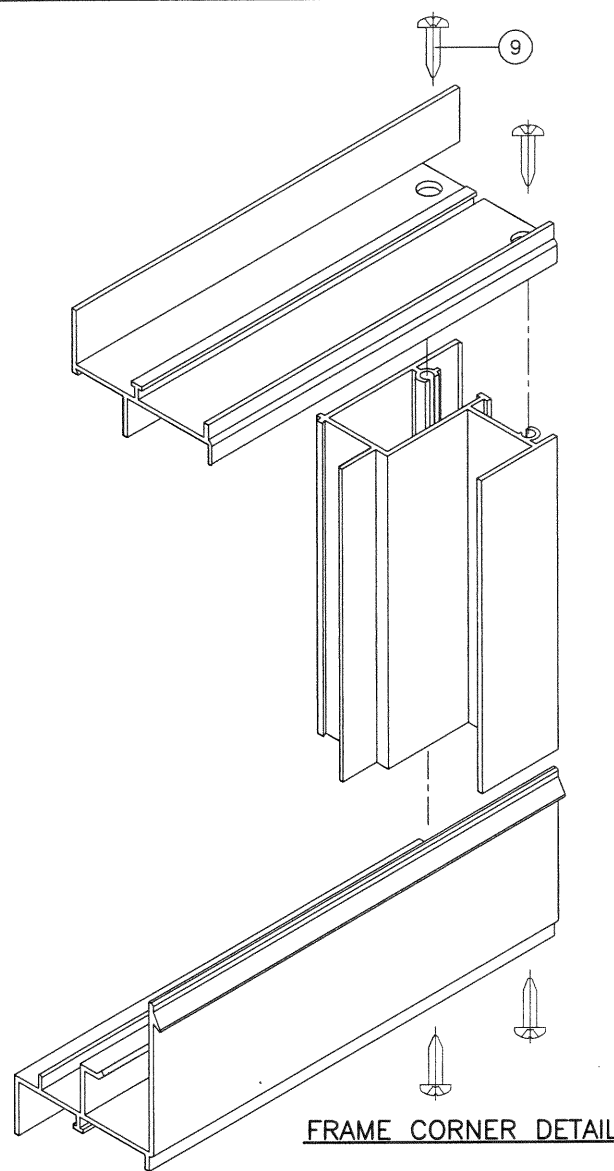

FRAME CORNER DETAIL

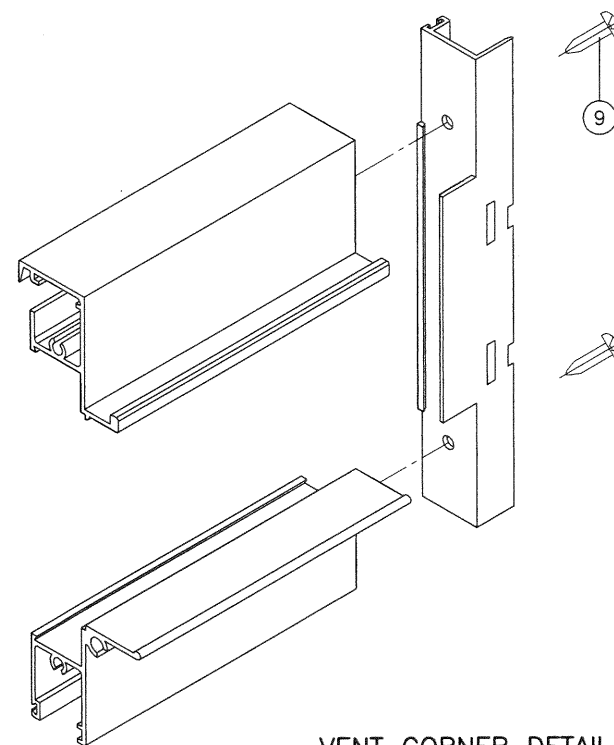


VENT CORNER DETAIL

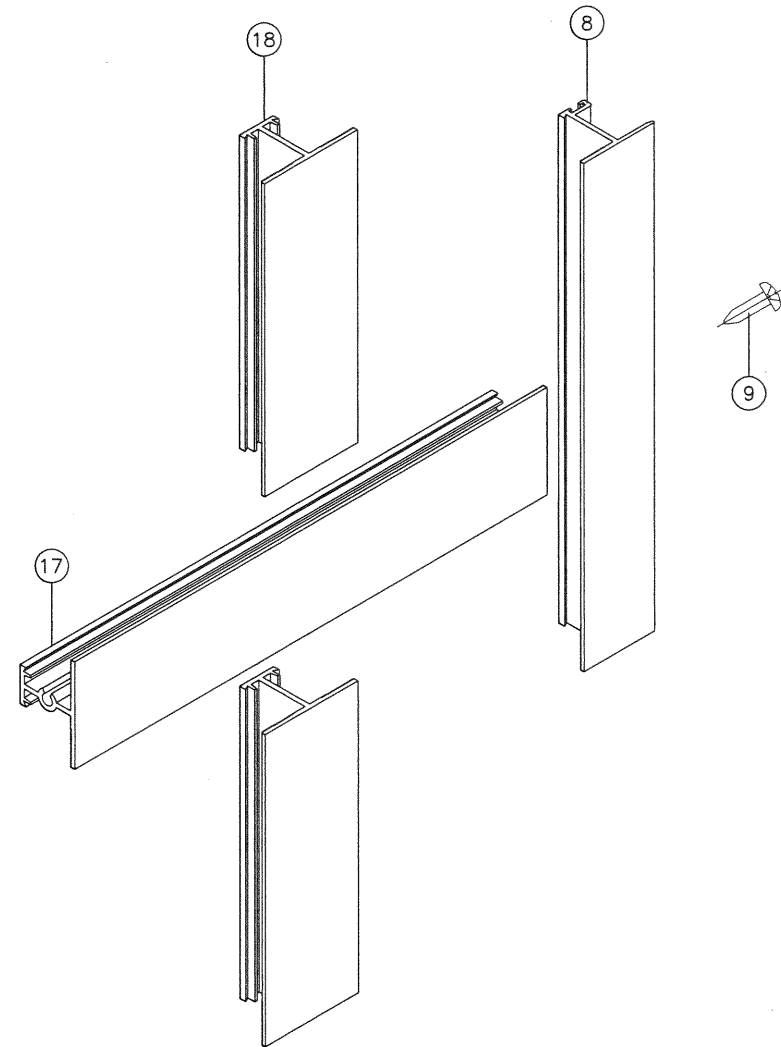

MUNTIN COPING DETAIL

**PRODUCT REVISED**  
as complying with the Florida  
Building Code  
NOA-No. 20-0915.14  
Expiration Date 11/12/2026  
By *CS*  
Miami-Dade Product Control

DEC 02 2020

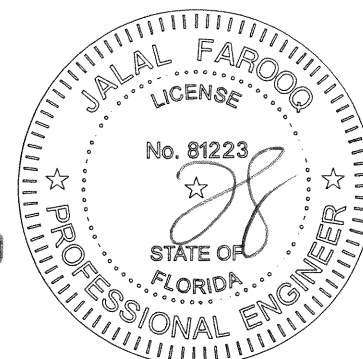

**AL-FAROOQ CORPORATION**  
ENGINEERS & PRODUCT DEVELOPMENT  
9360 SUNSET DRIVE, SUITE 220  
MIAMI, FLORIDA 33173  
TEL. (305) 264-8100 FAX. (305) 262-6978  
COMP-ANL W98-25CT

S-300 (STD) ALUM SINGLE HUNG WDW. (N.I.)

**CURV-A-TECH CORPORATION**  
930 W. 23rd STREET  
HIALEAH, FL 33010  
TEL. (305) 888-9631 FAX. (305) 888-9969

no	date	by	description
H	06.10.16		EDITORIAL CHANGES
I	08.26.16		REV. PER RER COMMENTS
J	10.09.17		NO CHANGE THIS SHEET
K	09.10.20		UPDATED TO 2020 FBC

date: 03-25-98

scale: 1/2" = 1"

dr. by: TARIQ

chk. by:

drawing no.  
**W98-25**

sheet 5 of 5