

## DEPARTMENT OF REGULATORY AND ECONOMIC RESOURCES (RER) BOARD AND CODE ADMINISTRATION DIVISION

11805 SW 26 Street, Room 208 Miami, Florida 33175-2474 T (786) 315-2590 F (786) 315-2599

PRODUCT CONTROL SECTION

www.miamidade.gov/economy

MIAMI-DADE COUNTY

#### **NOTICE OF ACCEPTANCE (NOA)**

Exclusive Wood Doors, Inc. 1950 N. W. 70th Ave. Miami, Florida 33126

#### Scope:

This NOA is being issued under the applicable rules and regulations governing the use of construction materials. The documentation submitted has been reviewed and accepted by Miami-Dade County RER -Product Control Section to be used in Miami Dade County and other areas where allowed by the Authority Having Jurisdiction (AHJ).

This NOA shall not be valid after the expiration date stated below. The Miami-Dade County Product Control Section (In Miami Dade County) and/or the AHJ (in areas other than Miami Dade County) reserve the right to have this product or material tested for quality assurance purposes. If this product or material fails to perform in the accepted manner, the manufacturer will incur the expense of such testing and the AHJ may immediately revoke, modify, or suspend the use of such product or material within their jurisdiction. RER reserves the right to revoke this acceptance, if it is determined by Miami-Dade County Product Control Section that this product or material fails to meet the requirements of the applicable building code.

This product is approved as described herein and has been designed to comply with the Florida Building Code, including the High Velocity Hurricane Zone.

#### **DESCRIPTION:** Series "EWD" Outswing Glazed Wood Doors-L. M. Impact

**APPROVAL DOCUMENT:** Drawing No. **EXD003R3**, titled "Outswing Opaque Wood Door", sheets 1 thru 13 of 13 dated 11/17/10 and last revised on 02/12/21, prepared by CATEGORY 5 Engineering Services, Inc., signed and sealed by Emma T. Mellinger, P.E., bearing the Miami-Dade County Product Control Revision stamp with the Notice of Acceptance number and expiration date by the Miami-Dade County Product Control Section.

# MISSILE IMPACT RATING: Large and Small Missile Impact Resistant Limitations:

- 1. See double doors Standard Lock options (items #11, 12 & 13) sheets 2,3 & 4, See multi-point lock option (items #12, 14 & 15) in sheets 2,3 & 4. See Single door standard Lock option, multi-point lock option and additional 3-point with surface bolts (items #11, 12 & 16) in sheet 5.
- 2. Partial raised panels are limited to max. 23" W X 27" H. See glazing options in sheet 10.
- 3. Max DLO (day light opening) allowed = 24" wide X 104" high.
- 4. Five cluster anchors at double door astragal required (see elevation sheets 2, 3 & 4). See strike screws note in sheet 12.

**LABELING:** Each unit shall bear a permanent label with the manufacturer's name or logo, **Santa Cruz**, **Bolivia** and following statement: "Miami-Dade County Product Control Approved", unless otherwise noted herein.

**RENEWAL** of this NOA shall be considered after a renewal application has been filed and there has been no change in the applicable building code negatively affecting the performance of this product.

**TERMINATION** of this NOA will occur after the expiration date or if there has been a revision or change in the materials, use, and/or manufacture of the product or process. Misuse of this NOA as an endorsement of any product, for sales, advertising or any other purposes shall automatically terminate this NOA. Failure to comply with any section of this NOA shall be cause for termination and removal of NOA.

**ADVERTISEMENT:** The NOA number preceded by the words Miami-Dade County, Florida, and followed by the expiration date may be displayed in advertising literature. If any portion of the NOA is displayed, then it shall be done in its entirety.

**INSPECTION:** A copy of this entire NOA shall be provided to the user by the manufacturer or its distributors and shall be available for inspection at the job site at the request of the Building Official.

This NOA revises NOA #18-0122.17 and consists of this page 1 and evidence pages E-1, E-2 & E-3, as well as approval document mentioned above.

The submitted documentation was reviewed by Ishaq I. Chanda, P.E.



Ishaq I. Chands

NOA No. 20-1110.04 Expiration Date: August 11, 2021 Approval Date: February 25, 2021

Page 1

#### NOTICE OF ACCEPTANCE: EVIDENCE SUBMITTED

#### 1. Evidence submitted under previous approvals

#### A. DRAWINGS

- 1. Manufacturer's parts and sections drawings (submitted under files referenced below)
- 2. Drawing No. **EXD003R3**, titled "Outswing Opaque Wood Door", sheets 1 thru 13 of 13 dated 11/17/13 and last revised on 06/25/14, prepared by CATEGORY 5 Engineering Services, Inc., signed and sealed by Emma T. Mellinger, P.E.
- **B.** TESTS (submitted under files #13-1224.10 /#10-1220.01)
  - 1. Test reports on 1) Air Infiltration Test, per FBC, TAS 202-94
    - 2) Uniform Static Air Pressure Test, Loading per FBC, TAS 202-94
    - 3) Water Resistance Test, per FBC, TAS 202-94
    - 4) Forced Entry Test, per FBC 2411 3.2.1 and TAS 202-94
    - 5) Large Missile impact Test per FBC, TAS 201-94
    - 6) Cyclic Wind Pressure Loading per FBC, TAS 203-94

Along with marked-up drawings and installation diagram of Outswing Opaque Wood doors, prepared by Certified Testing Laboratories, Test Report No(s). **CTLA 2016W**, dated 11/15/10, signed & sealed by Ramesh Patel, P.E.

(These test reports have been revised by an addendum letter dated April 02, 2010, issued by Certified Testing Lab, signed & sealed by Ramesh Patel, P.E. Additionally revised raised panel detail marked-up by Certified Testing lab dated 06/23/11 has been provided)

#### C. CALCULATIONS (submitted under files #13-1224.10)

- 1. Anchor verification calculations, dated 12/21/13, 05/16/14, 06/06/14 and last revised on 06/12/14, prepared by CATEGORY 5 Engineering Services, Inc., signed & sealed by Emma T. Mellinger, P.E.
- 2. Glazing complies with ASTME-1300-02 & 04.

#### D. QUALITY ASSURANCE

1. Miami Dade department of Regulatory and Economic Resources (RER).

#### E. MATERIAL CERTIFICATIONS

1. Notice of Acceptance No. **12-1231.09** issued to Eastman Chemical Company (MA) former Solutia, for "Saflex clear or color glass interlayer", expiring on 04/04/2018.

#### F. STATEMENTS (except item #1, all other items submitted under file #13-1224.10)

- 1. Statement letters of conformance to FBC 2014 (5<sup>th</sup> Edition) and "No financial interest", both dated 03/30/15, signed & sealed by prepared by CATEGORY 5 Engineering Services, Inc., signed and sealed by Emma T. Mellinger, P.E.
- 2. Statement letter of Successor Engineer adopting as her own the work of another Engineer per FAC chapter 61G15-27.001, dated 03/04/14, signed and sealed by Emma T. Mellinger, P.E
- 3. Addendum letter dated 04/02/10, issued by Certified Testing Lab, signed by Ramesh Patel, P. E.
- 4. Statement of compliance issued as part of the above referenced test report issued by Certified Testing Laboratories.
- 5. Distribution Agreement between Importadora y Exportadora Liguria SRL, Bolivia and Exclusive Wood Doors, USA, dated 04/02/14, signed by Andres Pucci and Fernando Nisenbaum, respectively.

Ishaq I. Chands

Ishaq I. Chanda, P.E.
Product Control Unit Supervisor
NOA No. 20-1110.04
Expiration Date: August 11, 2021
Approval Date: February 25, 2021

#### **Exclusive Wood Doors, Inc.**

#### NOTICE OF ACCEPTANCE: EVIDENCE SUBMITTED

#### G. OTHER

- 1. This NOA revises & renews NOA # 10-1220.01, expiring 08/11/16.
- 2. Test proposal # **09-1386** dated 11/19/09, approved by BCCO. (submitted under files **#13-1224.10** /#**10-1220.01**)
- 3. The 2-1/2 mid rail photographic evidence from test video and raised panel detail marked-up drawing dated 06/23/11, issued by Certified Testing (submitted under files #13-1224.10 /#10-1220.01).

#### 2. Evidence submitted under previous approval

#### A. DRAWINGS

1. Drawing No. **EXD003R3**, titled "Outswing Opaque Wood Door", sheets 1 thru 13 of 13 dated 11/17/13 and last revised on 06/25/14, prepared by CATEGORY 5 Engineering Services, Inc., signed and sealed by Emma T. Mellinger, P.E.

#### B. TESTS

1. None.

#### C. CALCULATIONS (submitted under files #13-1224.09)

1. None.

#### D. QUALITY ASSURANCE

1. Miami Dade department of Regulatory and Economic Resources (RER).

#### E. MATERIAL CERTIFICATIONS

1. None.

#### F. STATEMENTS

- 1. Statement letters of conformance to FBC 2017 (6<sup>th</sup> Edition) and "No financial interest", both dated 01/02/18, signed & sealed by prepared by CATEGORY 5 Engineering Services, Inc., signed and sealed by Emma T. Mellinger, P.E.
- 2. Distribution Agreement between Importadora y Exportadora Liguria SRL, Bolivia and Exclusive Wood Doors, USA, dated 04/02/14, signed by Andres Pucci and Fernando Nisenbaum, respectively.

#### G. OTHER

1. This NOA revises **NOA** # **15-0413.12**, expiring 08/11/21.

Ishaq I. Chands

Ishaq I. Chanda, P.E.
Product Control Unit Supervisor
NOA No. 20-1110.04
Expiration Date: August 11, 2021

Approval Date: February 25, 2021

#### **Exclusive Wood Doors, Inc.**

#### NOTICE OF ACCEPTANCE: EVIDENCE SUBMITTED

#### 3. New Evidence submitted

#### A. DRAWINGS

1. Drawing No. **EXD003R3**, titled "Outswing Opaque Wood Door", sheets 1 thru 13 of 13 dated 11/17/13 and last revised on 02/12/21, prepared by CATEGORY 5 Engineering Services, Inc., signed and sealed by Emma T. Mellinger, P.E.

#### B. TESTS

1. None.

#### C. CALCULATIONS

1. None.

#### D. QUALITY ASSURANCE

1. Miami Dade department of Regulatory and Economic Resources (RER).

#### E. MATERIAL CERTIFICATIONS

1. Notice of Acceptance No. 17-0712.05 issued to Eastman Chemical Company (MA) for their "Saflex Clear and Color Glass Interlayers" dated 09/07/17, expiring on 05/21/21.

#### F. STATEMENTS

- 1. Statement letters of conformance to FBC 2020 (7<sup>th</sup> Edition) and "No financial interest", both dated 10/30/20, signed & sealed by prepared by CATEGORY 5 Engineering Services, Inc., signed and sealed by Emma T. Mellinger, P.E.
- 2. Distribution Agreement between Importadora y Exportadora Liguria SRL, Bolivia and Exclusive Wood Doors, USA, dated 04/02/14, signed by Andres Pucci and Fernando Nisenbaum, respectively. (submitted under previous approval).

#### G. OTHER

1. This NOA revises **NOA** # **18-0122.17**, expiring 08/11/21.

Ishaq I. Chands

#### **GENERAL NOTES:**

- 1. The Product Shown Herein is Designed and Manufactured to Comply with the Florida Building Code (FBC), including the High Velocity Hurricane Zone (HVHC) and has been Tested and Evaluated in Accordance with the Following Standards
  - TAS 201-94
  - TAS 202-94
  - TAS 203-94
- 2. Adequacy of the Existing Structural Concrete, Masonry, 2" x PT Wood, or Metal Stud Framing as a Main Wind Force Resisting System Capable of Withstanding and Transferring Applied Product Loads to the Foundation is the Responsibility of the Engineer or Architect of Record for the Project of Installation.
- 3. 1" x and 2" x PT Wood Bucks (when used) Shall be Designed and Anchored to Properly Transfer all Loads to the Supporting Structure. Buck Design and Installation is the Responsibility of the Engineer or Architect of Record for the Project of Installation.
- 4. The Installation Details Described Herein are Generic and May Not Reflect Actual Conditions for a Specific Site. If Site Conditions Cause Installation to Deviate From the Requirements Detailed Herein, a Licensed Engineer or Architect Shall Prepare Site Specific Documents for Use with this Document in Non-HVHZ Areas Only. All Such Documents Shall be Reviewed by the Authority Having Jurisdiction.
- 5. Deviation from This NOA within the HVHZ Requires One-Time Approval from Miami-Dade County.
- 6. An Approved Impact Protective System is Not Required to Protect this Product in Areas Requiring Impact Resistance.
- 7. Allowable Materials for Door Frame and Panels: Brazilian Mahogany (cedrelinga catenaeformis, min. sg=0.55) Tropical Walnut (cariniana estrellensis, min sg=0.68)
- 8. Designation "X" Stands for a Single Operable Panel. Designation "XX" Stands for a Double Operable Panel [One Active, the Other Inactive].
- 9. Compliance with Egress Requirements of this Door Shall be Reviewed by the Authority Having Jurisdiction.
- 10. Custom Sizes and Designs Outside the Scope of this NOA are Available by Request, and Must Follow the Procedures Outlined Above in Notes 4 and 5, as Applicable.

#### **INSTALLATION NOTES:**

- 1. One (1) Installation Anchor is Required at Each Anchor Location Shown, Unless Otherwise Stated.
- 2. The Anchor Spacing Depicted is the Maximum Spacing Permitted for Product Installation.
- 3. Anchors Shall be Installed as Shown in the Appropriate Anchor Layout Drawing (Sheets 2, 3, 4, and 5). Anchors Shall be Located Either Beneath the Weatherstrip in the Thinner Part of the Jamb, or Through the Thicker Part of the Jamb. Anchors Shall be Spaced a Minimum of 3" on Center.
- 4. For Installation into 2" x PT Wood Buck use #14 Hilti Kwik-Flex Self Drilling Screws of Sufficient Length to Achieve 1½" Minimum Embedment into Wood Substrate, and  $\frac{3}{4}$ " Minimum Edge Distance in Wood.
- 5. For Installation Through Properly Secured 1" x PT Wood Buck to Concrete or Masonry, or Directly into Concrete or Masonry, use 1/4" Diameter ELCO ULtraCon of Sufficient Length to Achieve 13/4" Minimum Embedment, and 21/2" Minimum Edge Distance in Substrate.
- 6. For Installation Through 16 ga Steel Stud or 1/8" Minimum Thickness Aluminum Mullion use #14 Hilti Kwik-Flex Self Drilling Screws of Sufficient Length to Achieve Minimum Penetration of 3 Threads Beyond Metal Structure, and 1/2" Minimum Edge Distance in Metal.
- 7. Minimum Embedment and Edge Distance Exclude Wall Finishes, such as Stucco, Foam, Brick Veneer, and Siding, etc.
- 8. Installation Anchors and Associated Hardware Must be Made of Corrosion Resistant Material or Have a Corrosion Resistant Coating.
- 9. For Grout Filled Block, Do Not Install Installation Anchors into Mortar Joints, Edge Distance is Measured From Free Edge of Block or Edge of Mortar Joint into Face Shell of Block.
- 10. Installation Anchors Shall be Installed in Accordance With Anchor Manufacturer's Installation Instructions. Anchors Shall not be Used in Substrates With Strengths Less than the Minimum Strength Specified by the Anchor Manufacturer, nor in Substrates with Properties Lower Than the Minimums Specified in Note 12 This Sheet.
- 11. Hinges Each Hinge Shall be Installed with (4) #12 Wood Screws from Hinge-to-Door, (3) #12 Wood Screws from Hinge-to-Frame, and (1) Installation Anchor from Hinge Through Frame into Substrate with Appropriate Embedment, Edge Distance, and Anchor Type.

		TABLE OF CONTENTS	
SHEET	REVISION	SHEET DESCRIPTION	
1	6	GENERAL and INSTALLATION NOTES	
2	6	ELEVATIONS and ANCHOR LAYOUTS (1)	
3	6	ELEVATIONS and ANCHOR LAYOUTS (2)	
4	6	ELEVATIONS and ANCHOR LAYOUTS (3)	
5	6	ELEVATIONS and ANCHOR LAYOUTS (4)	
6	6	VERTICAL SECTIONS	
7	6	HORIZONTAL SECTIONS	
8	6	DOOR PANEL SECTIONS	
9	6	COMPONENTS and BILL OF MATERIALS	
10	6	CORNER SECTIONS and PANEL DETAIL	
11	6	LOCKING HARDWARE DETAILS (1)	
12	6	LOCKING HARDWARE DETAILS (2)	
13	6	QUALIFIED PANEL CONFIGURATIONS	

DES	SIGN PRESSURE RA	TING
Design P	Missile Impact Rating	
170 4 70 4	W/ Water Infiltration Required	Large and Small Missile Impact Rated
+70 psf, -70 psf	W/O Water Infiltration Required	

12. Installation Anchor Capacities are Based on Substrate Materials with the Following Properties:

Wood minimum specific gravity of 0.55.

Concrete minimum compressive strength of 2,846 psi. Masonry conformance to ASTM C-90, Grade S or M.

net f'c min = 1,924 psi, and Grout Conforming to

ASTM C-476 with min fg = 2000 psi.

min, vield strenath of 33 ksi. Steel

min. wall thickness of 60 mils. (16 ga, or 0.060 in.)

**Aluminum** min. 6063-T6

min, wall thickness of 0.125 in. Product-Approved Structural Mullion Only

13. All Substrates Shall be Designed by Others to Adequately Transfer Applied Loads, and Shall be Reviewed by the Building Official.

**PRODUCT REVISED** as complying with the Florida NOA-No. 20-1110.04

Expiration Date 08/11/2021

By Ishay 1. Chands

Miami-Dade Product Control

LARGE MISSILE IMPACT RESISTANT
Exclusive Wood Doors, Inc.
1950 NW 704L DNIMSTUC

CATEGORY

DRAWING

**EXD** 003

(5 M)

OTES

Ž


INSTALLATION


and


ENERAL


급


Exclusive Wood 1950 NW. 70th Ave, A

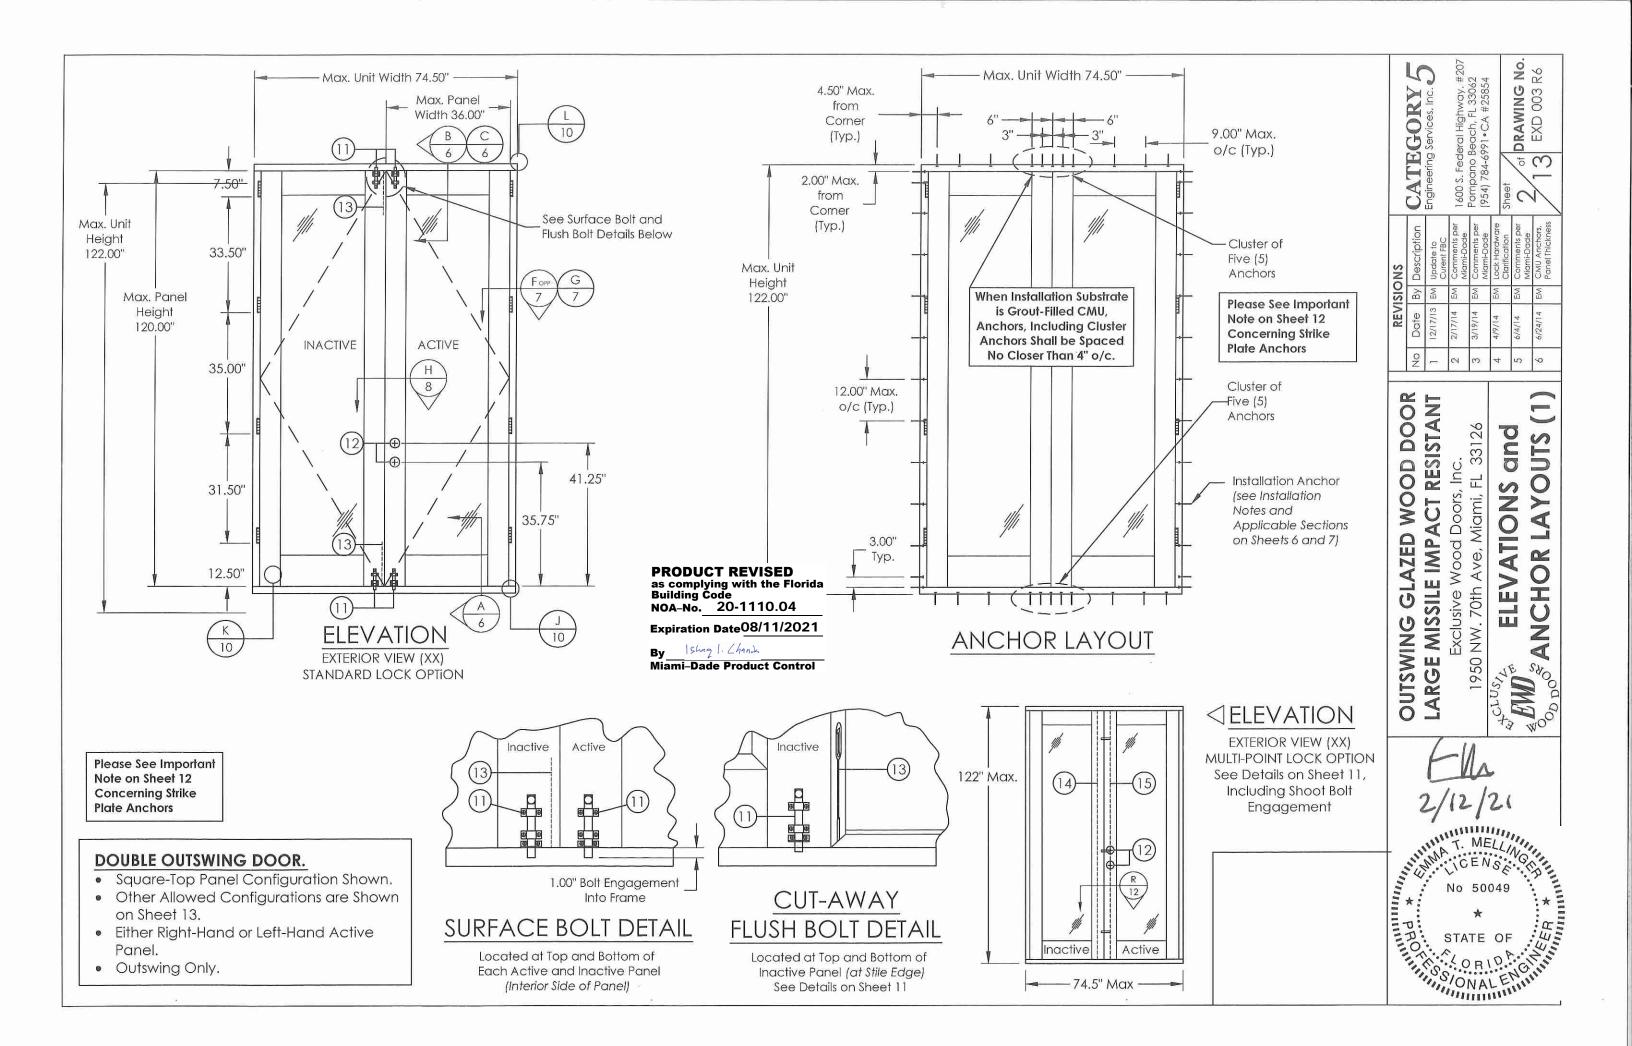


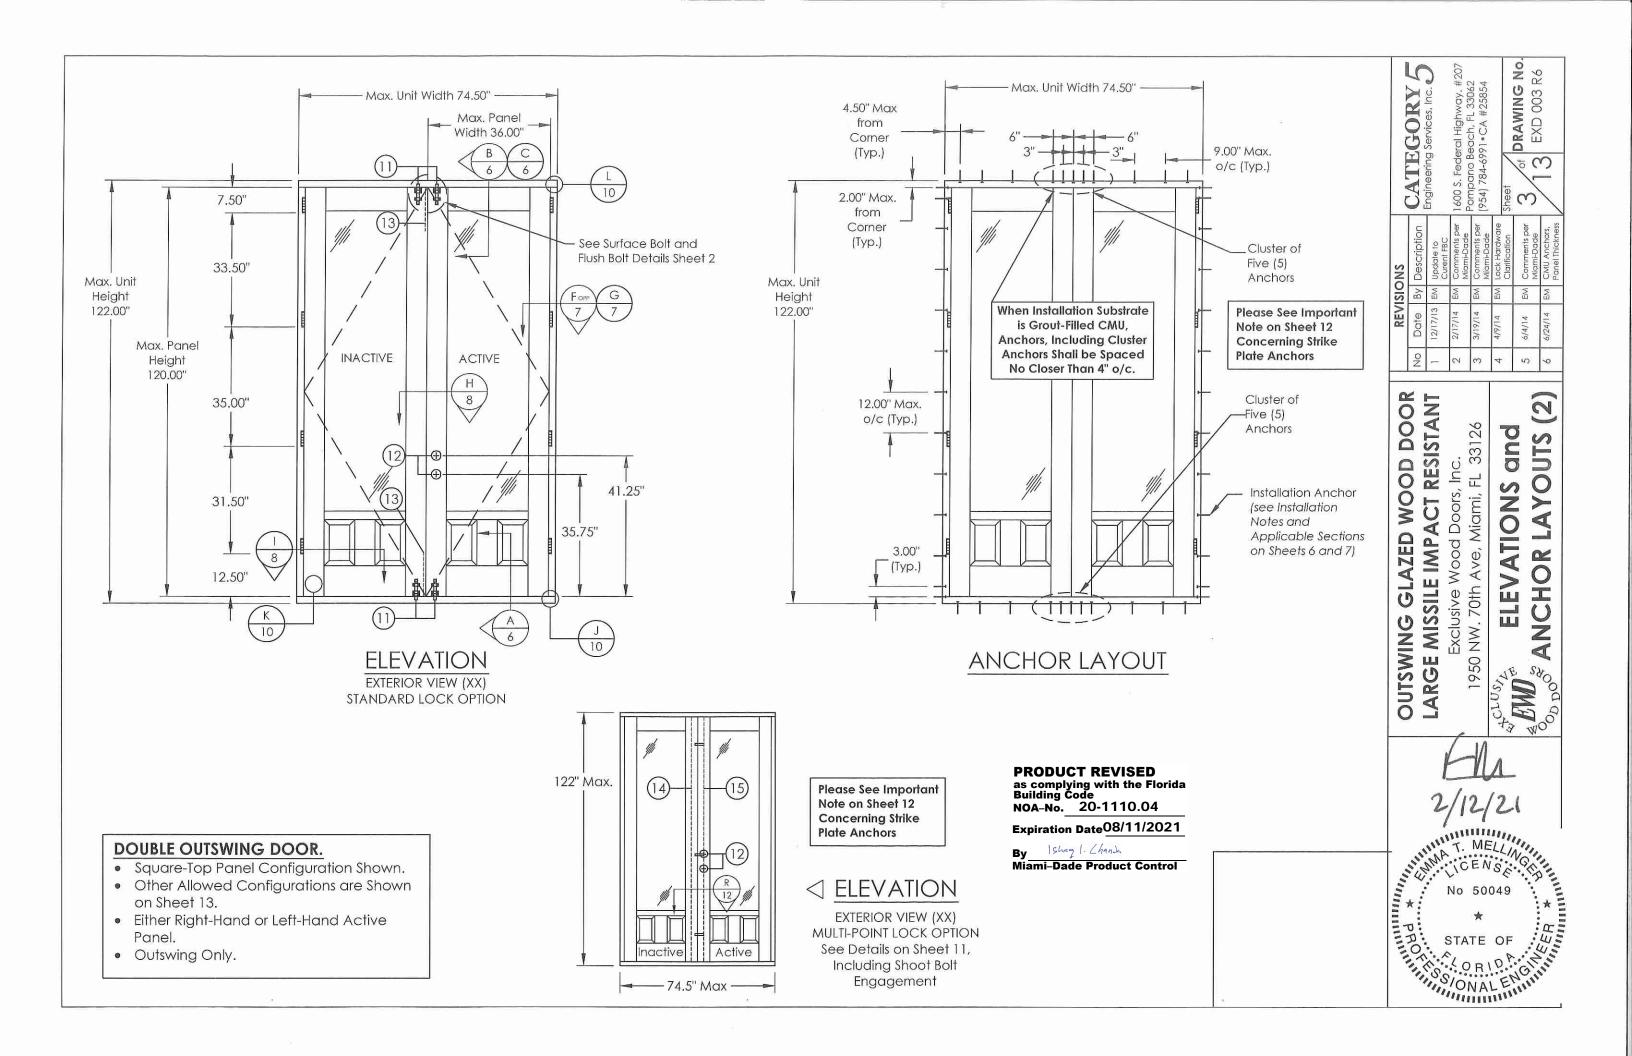


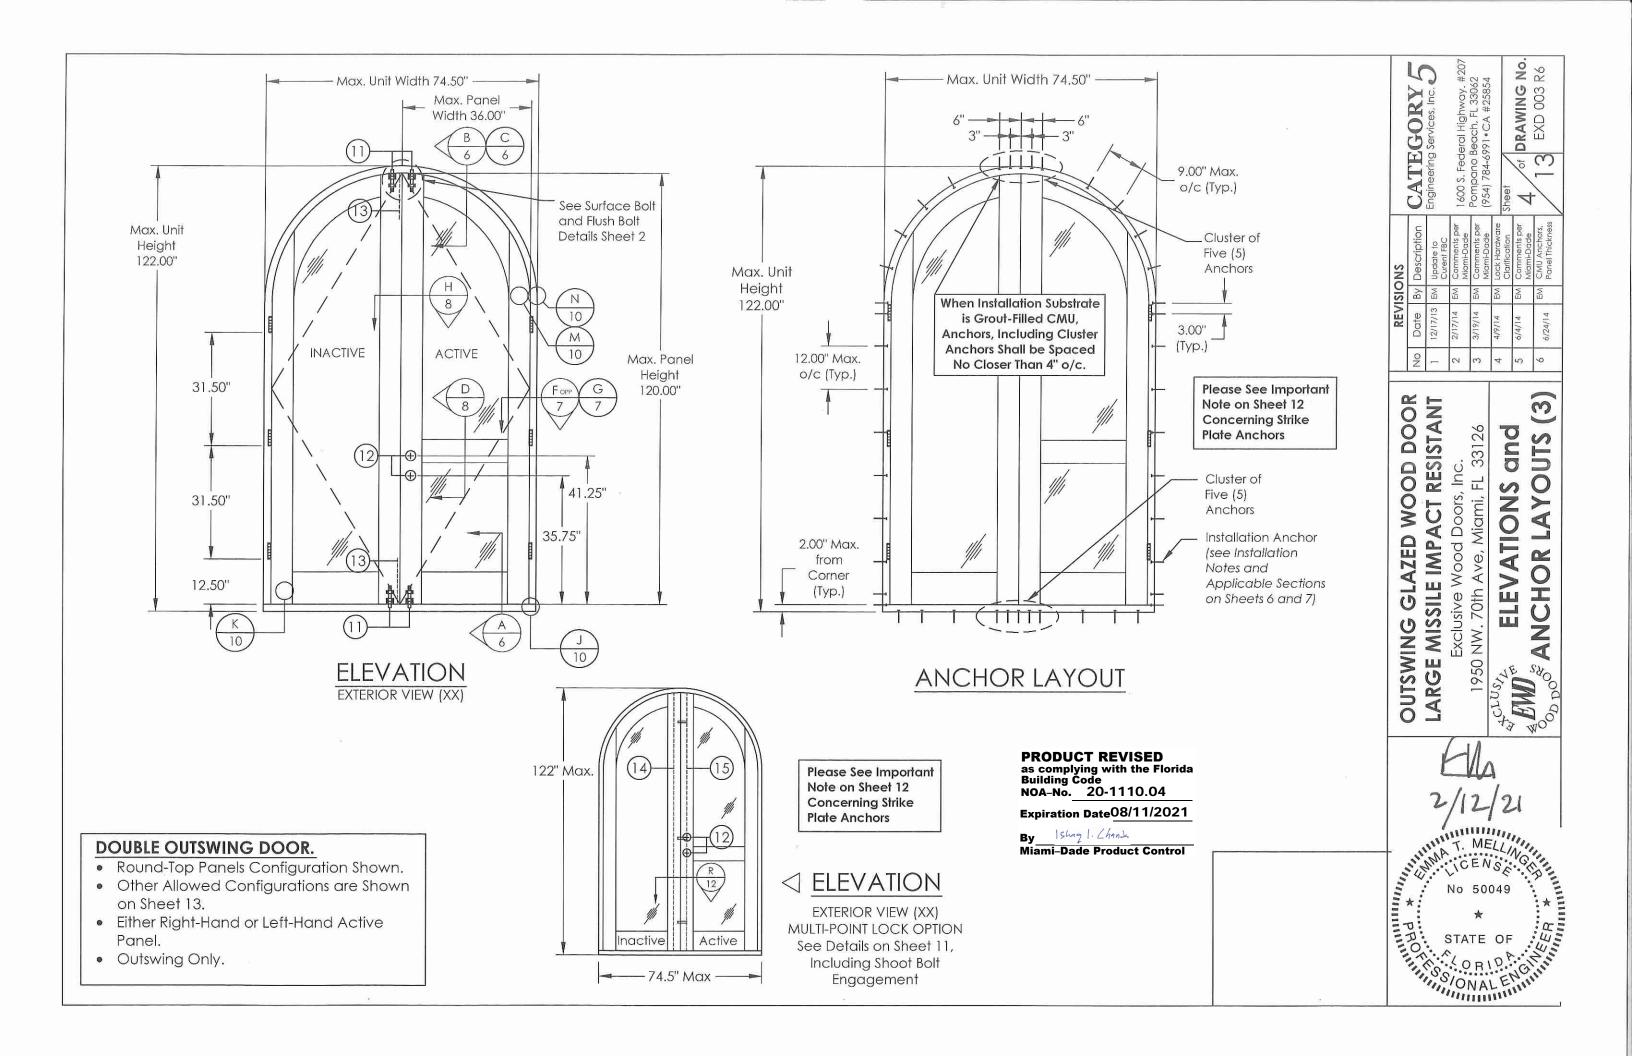


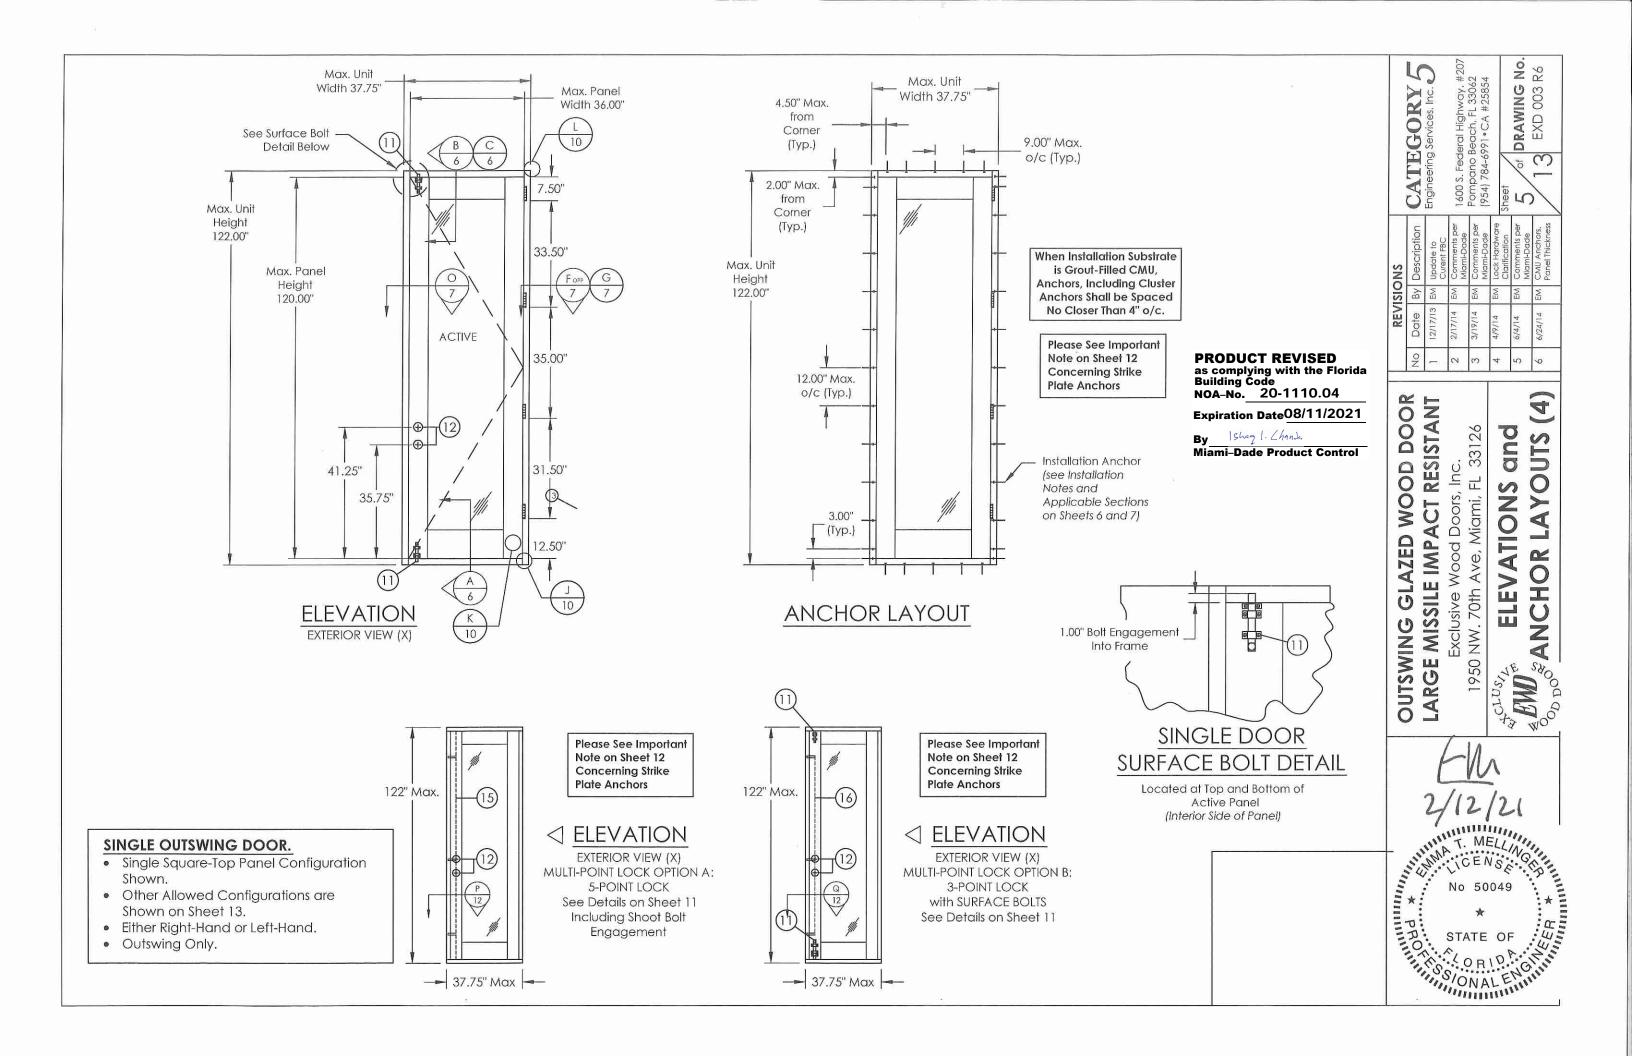


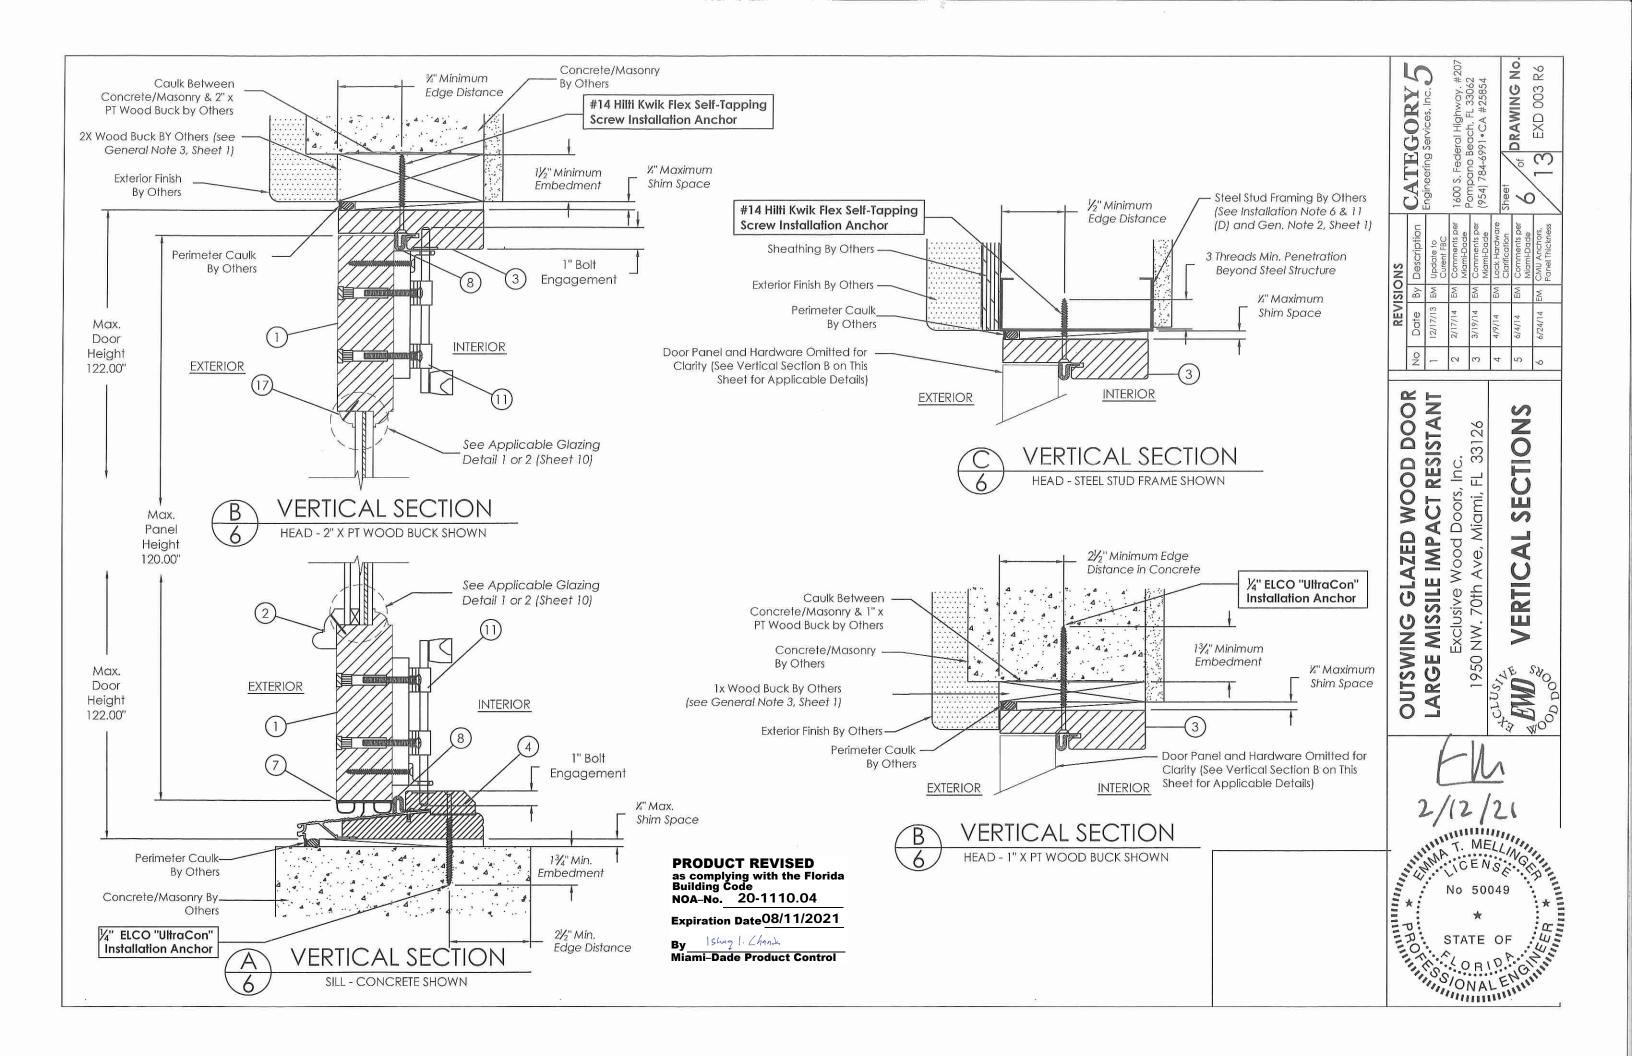


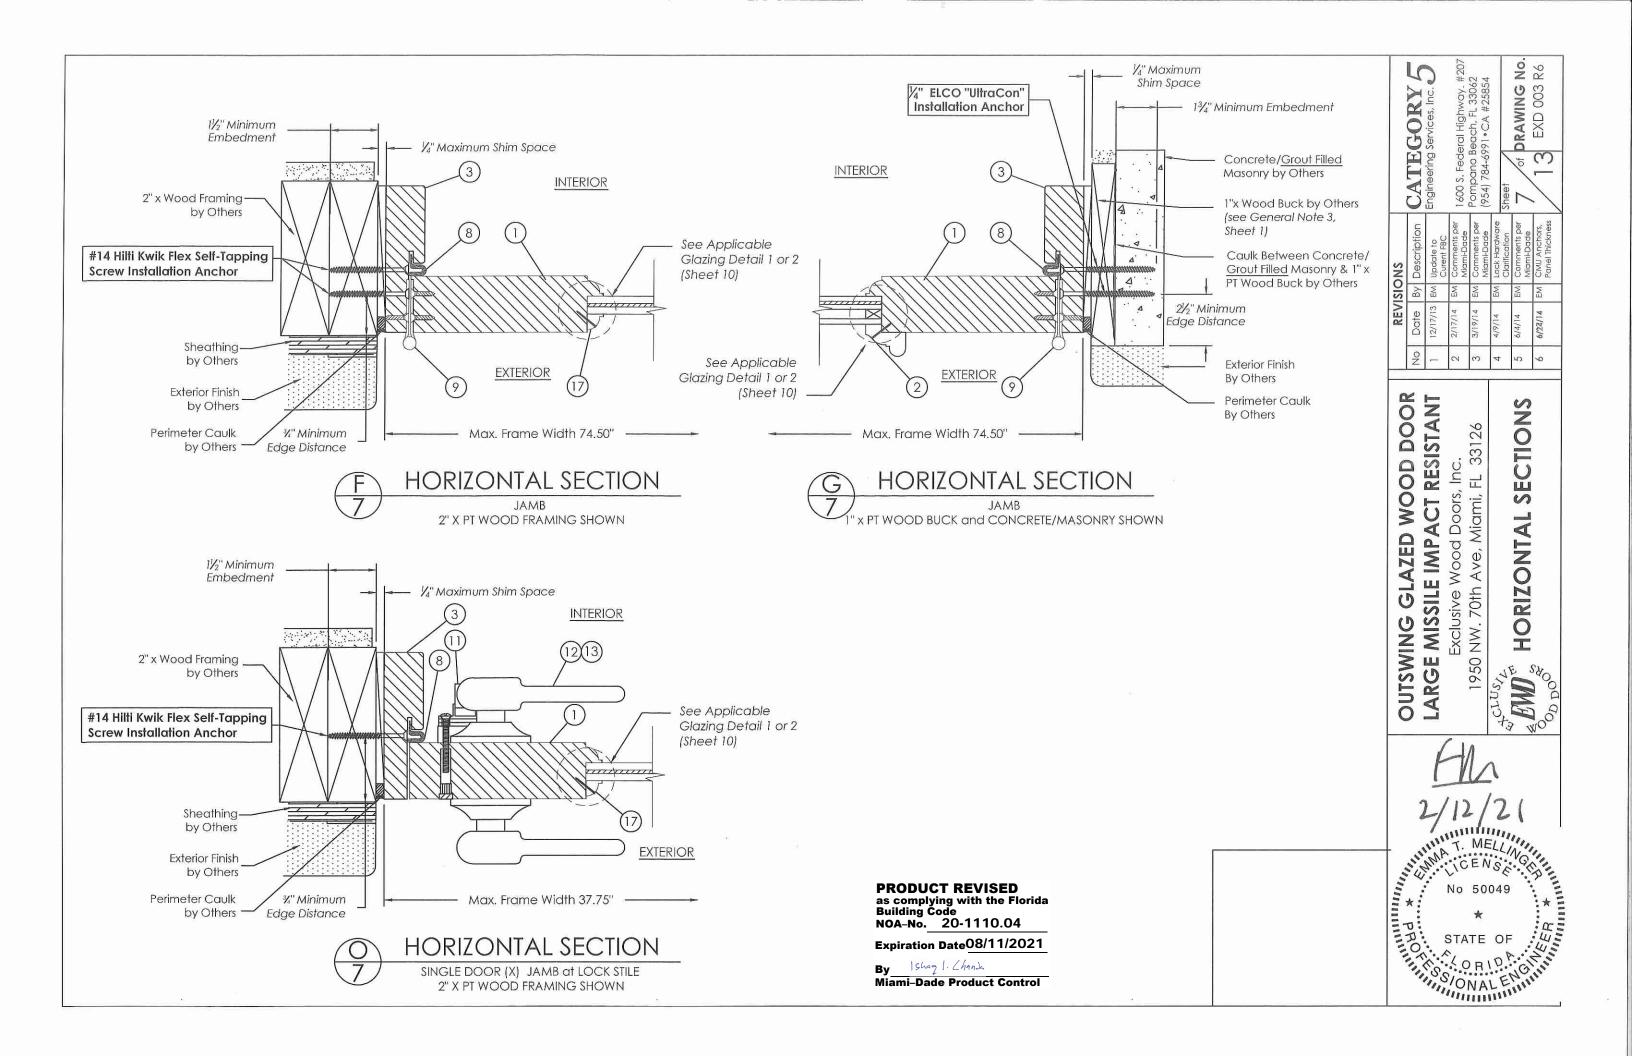


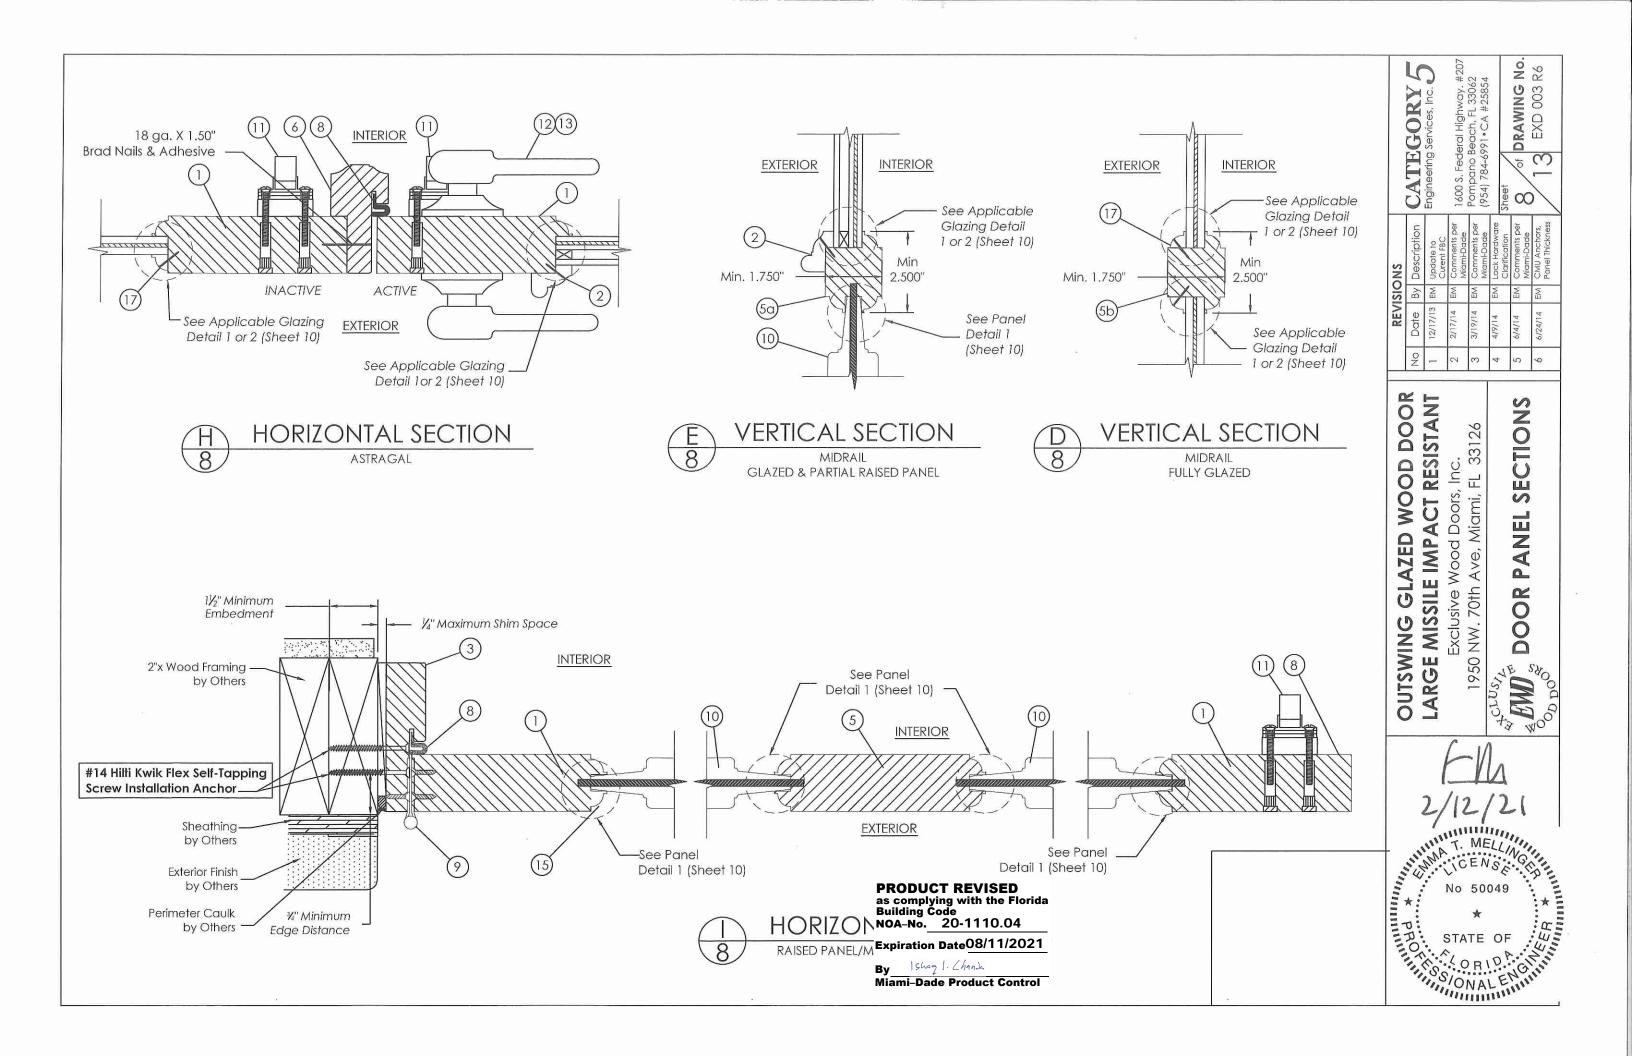

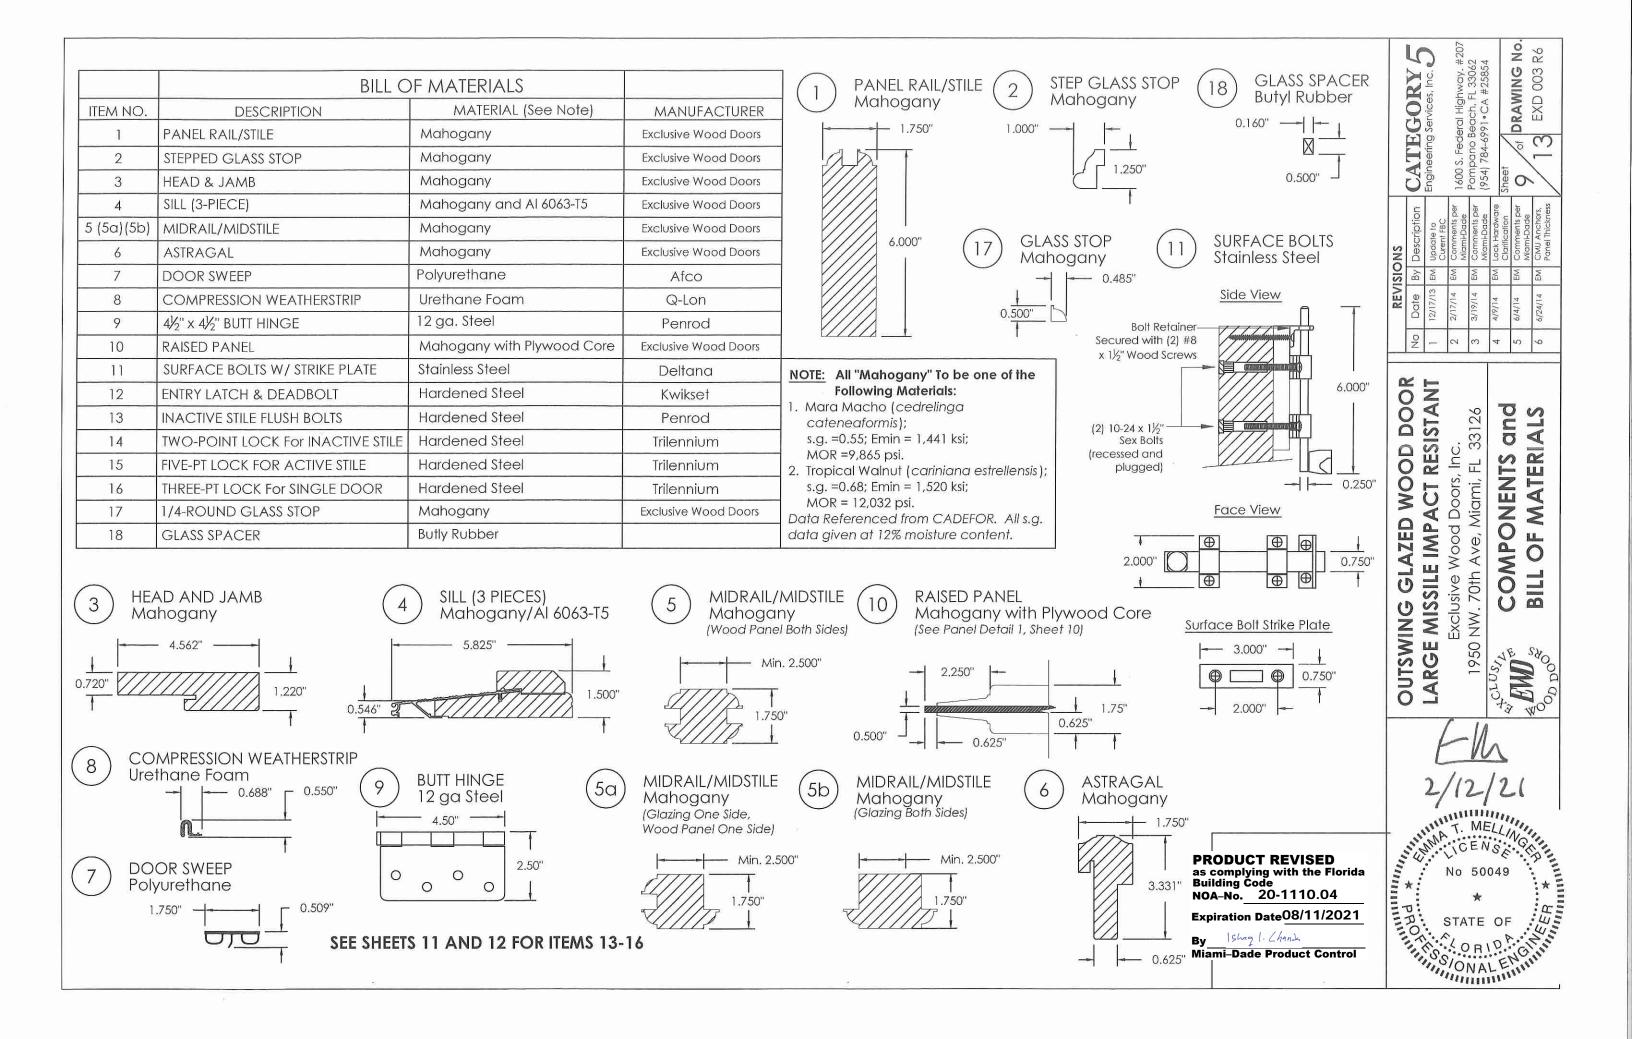


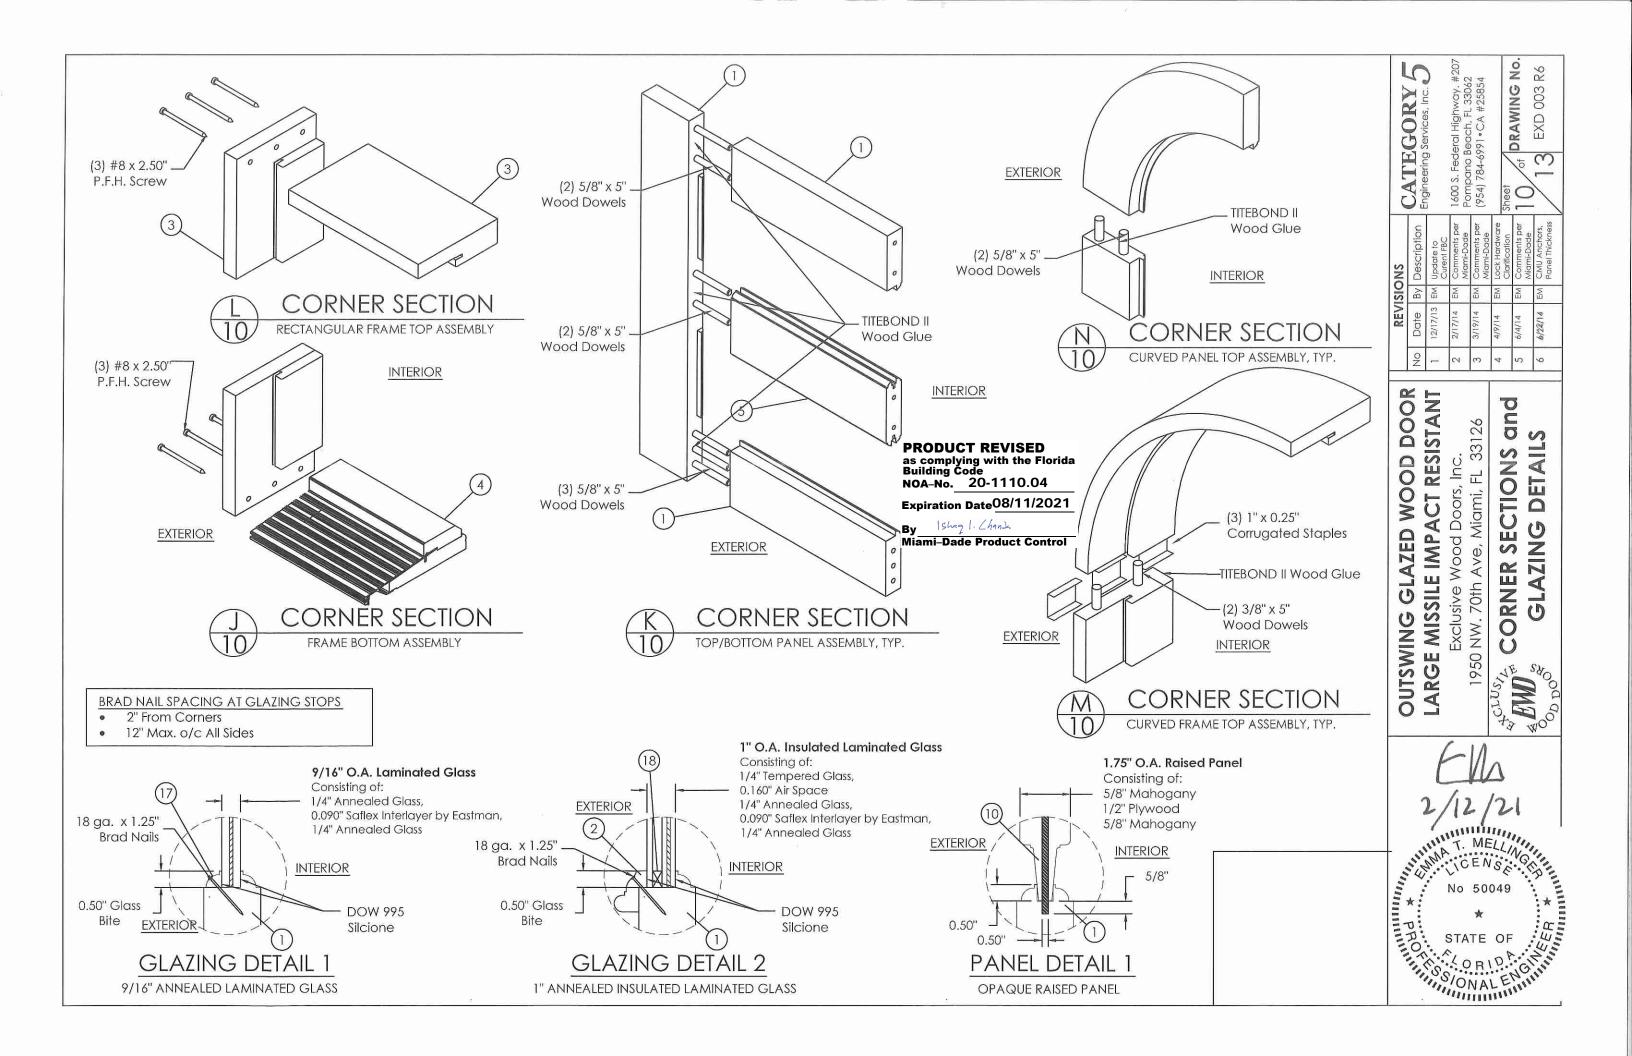

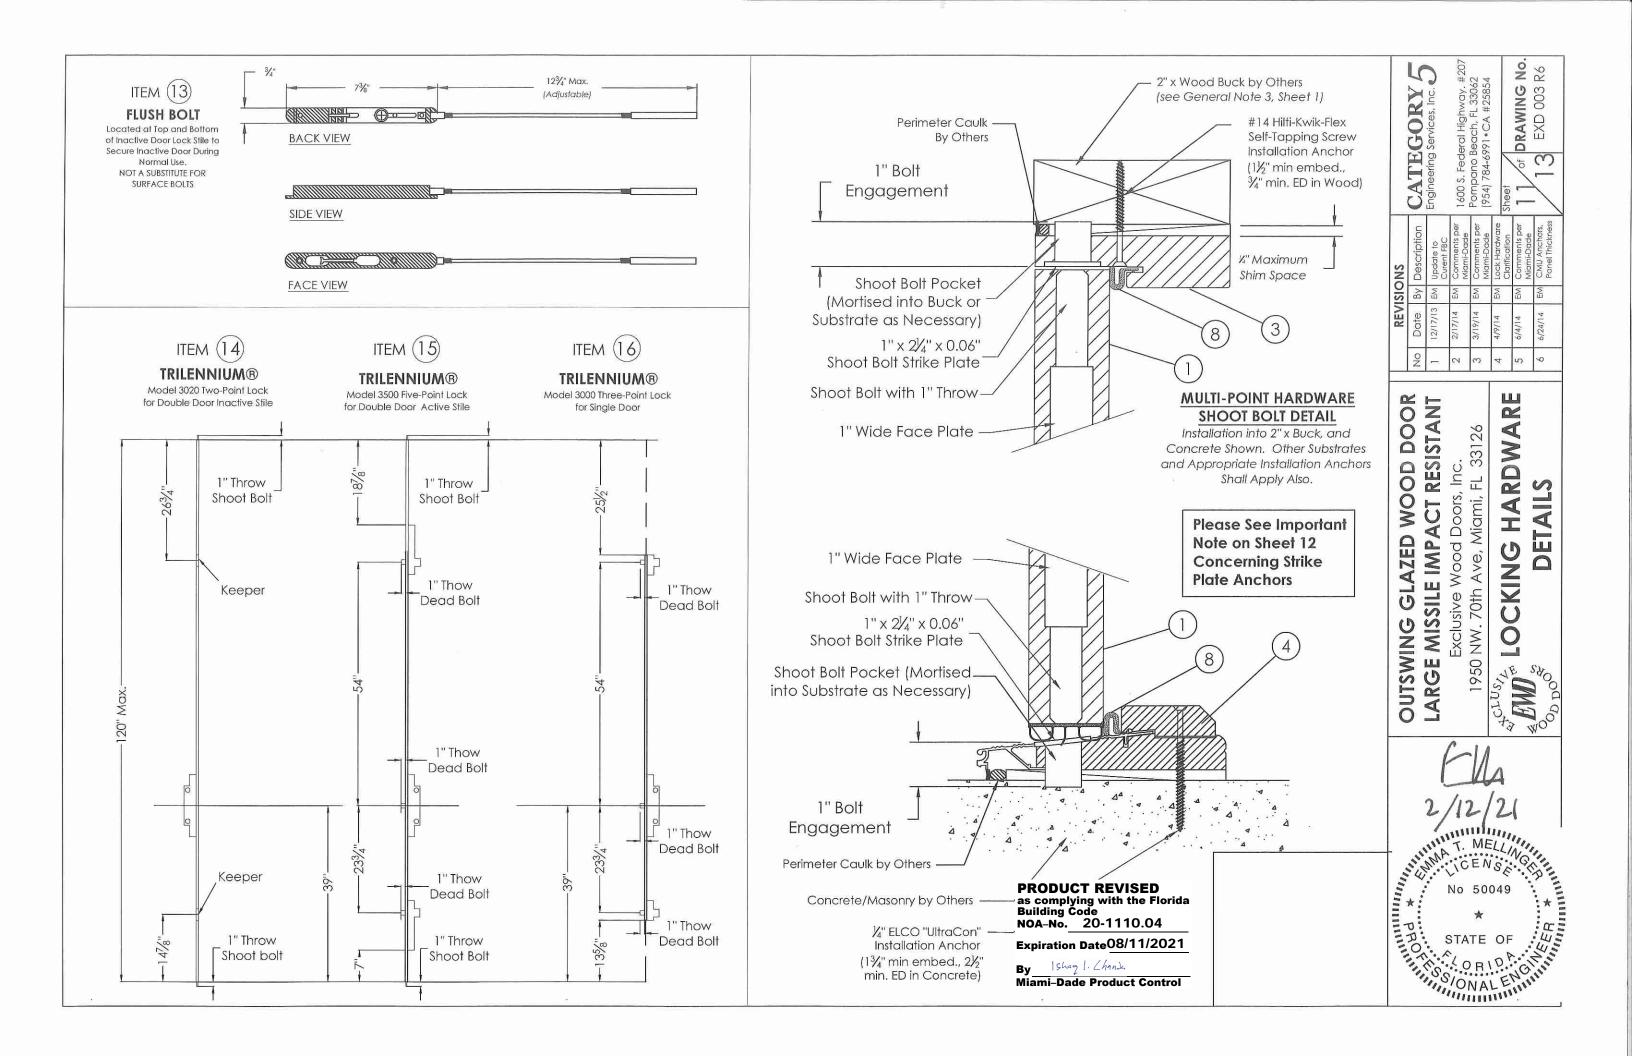

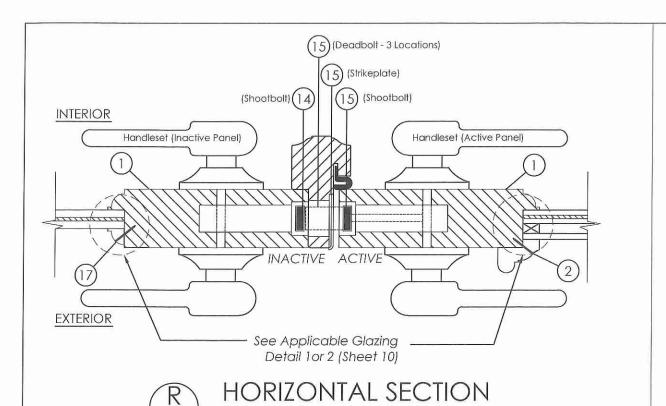

MULTI-PONT LOCK OPTION

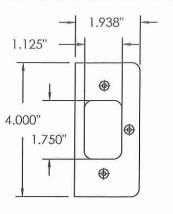

DEADBOLT STRIKE PLATE

Face View

0.438"

 $\oplus$ 

DOUBLE SHOOTBOLT STRIKE PLATE


Face View


- 0.969"

0.625

3.563"

0

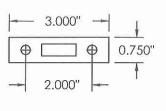

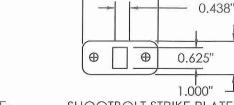

SURFACE BOLT STRIKE PLATE **Exploded View** 

SHOOTBOLT STRIKE PLATE Face View

2.250"

CATEGORY
Engineering Services, Inc.

## **IMPORTANT NOTE CONCERNING STRIKE PLATE**

Shall be So Employed.

So Employed.


These Anchors May be in Addition to Those Called-out for Frame Installation, or, in Cases Where Spacing Considerations Allow, Anchors May be the Same Anchors as Those Called-out for Frame Installation.

Remaining Strike Plate Screw Holes Shall be Filled with #8  $\times \frac{3}{4}$ " FHWS to Secure Strike Plates to Jambs.

# INSTALLATION

At Each Frame-Mounted Strike Plate, Whether at the Head, the Sill, or the Lock Jamb for a Single Door, at Least ONE INSTALLATION ANCHOR, of the Same Size and Type as Used to Anchor the Frame Shall Also Secure the Strike Plate, Through the Frame and Embed the Required Distance into the Substrate Beneath. In the Case of Concrete or Masonry Substrate, ONE Such Anchor

In the Case of Wood or Metal Substrate, TWO Such Anchors Shall be

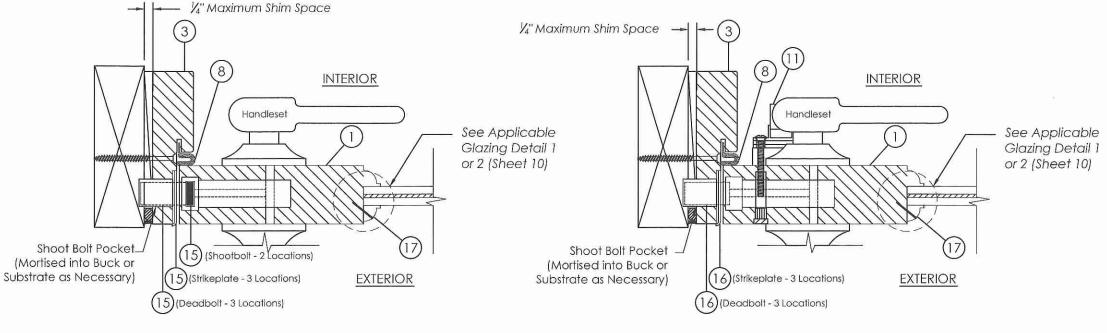

**PRODUCT REVISED** as complying with the Florida Building Code NOA-No. 20-1110.04

Expiration Date 08/11/2021

Ishaq 1. Chands


Miami-Dade Product Control

OUTSWING GLAZED WOOD DOOR LARGE MISSILE IMPACT RESISTANT < Wood Doors, Inc. HARDW KING 1950 NW. 70th Exclusive  $\overline{\mathbf{0}}$ Ŏ EMN ST

DRAWING No. EXD 003 R6

√5 M

**ETAILS** 

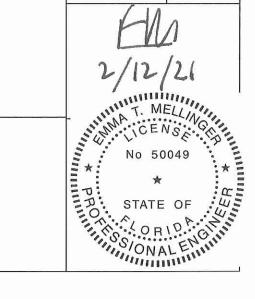

## HORIZONTAL SECTION

SINGLE DOOR MULTIPOINT LOCK OPTION A See Detail O Sheet 7 Installation



### HORIZONTAL SECTION

SINGLE DOOR MULTIPOINT LOCK OPTION B See Detail O Sheet 7 for Installation

