



DEPARTMENT OF REGULATORY AND ECONOMIC RESOURCES (RER)
BOARD AND CODE ADMINISTRATION DIVISION

NOTICE OF ACCEPTANCE (NOA)

MIAMI-DADE COUNTY
PRODUCT CONTROL SECTION
11805 SW 26 Street, Room 208
Miami, Florida 33175-2474
T (786) 315-2590 F (786) 315-2599
www.miamidade.gov/economy

Wayne Dalton a Div. of Overhead Door Corporation
3395 Addison Drive
Pensacola, FL 32514

SCOPE: This NOA is being issued under the applicable rules and regulations governing the use of construction materials. The documentation submitted has been reviewed and accepted by Miami-Dade County RER-Product Control Section to be used in Miami-Dade County and other areas, where allowed by the Authority Having Jurisdiction (AHJ).

This NOA shall not be valid after the expiration date stated below. The Miami-Dade County Product Control Section (In Miami-Dade County) and/ or the AHJ (in areas other than Miami-Dade County) reserve the right to have this product or material tested for quality assurance purposes. If this product or material fails to perform in the accepted manner, the manufacturer will incur the expense of such testing and the AHJ may immediately revoke, modify, or suspend the use of such product or material within their jurisdiction. RER reserves the right to revoke this acceptance if it is determined by Miami-Dade County Product Control Section that this product or material fails to meet the requirements of the applicable building code.

This product is approved as described herein and has been designed to comply with the Florida Building Code, including the High Velocity Hurricane Zone.

DESCRIPTION: Models 6600/8300/8350/8500/8600/5150/5200 Insulated Steel Sectional Garage Door up to 18ft.-2in. Wide with Optional Impact Resistant Glazing (DP +43.0, -48.0 PSF)

APPROVAL DOCUMENT: Drawing No. **D-365453**, titled "Windload Models 6600/8300/8350/8500/8600/5150/5200, +43/-48 PSF Dade County, 18'2" Max. Width", sheets 1 through 4 of 4, dated 10/28/2021, prepared by Overhead Door Corporation, signed and sealed by Junfeng Qian, P.E., bearing the Miami-Dade County Product Control Approval stamp with the NOA number and Approval date by the Miami-Dade County Product Control Section.

MISSILE IMPACT RATING: Large and Small Missile Impact Resistant

LABELING: A permanent label with the manufacturer's name or logo, manufacturing addresses in Pensacola, FL or Mt. Hope, OH, model number, the positive and negative design pressure rating, indicate impact rated if applicable, installation instruction drawing reference number, approval number (NOA), the applicable test standards, and the statement reading 'Miami-Dade County Product Control Approved' is to be located on the door's sidetrack, bottom angle, or inner surface of a panel.

LIMITATION: This door has not been tested for air infiltration.

RENEWAL of this NOA shall be considered after a renewal application has been filed and there has been no change in the applicable building code negatively affecting the performance of this product.

TERMINATION of this NOA will occur after the expiration date or if there has been a revision or change in the materials, use, and/ or manufacture of the product or process. Misuse of this NOA as an endorsement of any product, for sales, advertising or any other purposes shall automatically terminate this NOA. Failure to comply with any section of this NOA shall be cause for termination and removal of NOA.

ADVERTISEMENT: The NOA number preceded by the words Miami-Dade County, Florida, and followed by the expiration date may be displayed in advertising literature. If any portion of the NOA is displayed, then it shall be done in its entirety.

INSPECTION: A copy of this entire NOA shall be provided to the user by the manufacturer or its distributors and shall be available for inspection at the job site at the request of the Building Official.

This NOA consists of this page 1 and evidence page E-1, as well as approval document mentioned above.

The submitted documentation was reviewed by **Sifang Zhao, P.E.**



S.Z.

08/04/2022

NOA-No. 22-0315.06
Expiration Date: August 04, 2027
Approval Date: August 04, 2022
Page 1

Overhead Door Corporation

NOTICE OF ACCEPTANCE: EVIDENCE SUBMITTED

A. DRAWINGS

1. Drawing No. **D-365453**, titled "Windload Models **6600/8300/8350/8500/8600/5150/5200**, +46/-52 PSF Dade County, 18'2" Max. Width", sheets 1 through 4 of 4, dated 10/28/2021, prepared by Overhead Door Corporation, signed and sealed by Junfeng Qian, P.E. on 03/10/2022.

B. TESTS

1. Test reports on 1) Uniform Static Air Pressure Test, Loading per FBC TAS 202-94
2) Large Missile Impact Test per FBC, TAS 201-94
3) Cyclic Wind Pressure Loading per FBC, TAS 203-94
4) Forced Entry Test, per FBC, TAS 202-94
5) Tensile Test per ASTM E8
along with marked-up drawings of a 18'-2" Wide Models **6600/8300/8350/8500/8600/5150/5200** Sectional Garage Doors, prepared by Intertek, Test Report No. **L7622.01-801-18-R0**, dated 02/24/2022, signed and sealed by Tyler Westerling, P.E.
2. Test report on Standard Test Method for Evaluation of Painted or Coated Specimens Subjected to Corrosive Environments per ASTM D1654-08(2016)-e1 and Standard Practice for Operating Salt Spray (Fog) Apparatus per ASTM B117-16 and on garage door exterior steel, prepared by Intertek, Report No. **J4650.02-106-18 R0**, dated 05/24/2019, signed by Gary T. Hartman, P.E. (*Submitted under NOA#20-1106.11*)

C. CALCULATIONS

1. Anchorage verification calculations prepared by Overhead Door Engineering, dated 03/04/2022, signed and sealed by Junfeng Qian, P.E.

D. QUALITY ASSURANCE

1. Miami-Dade Department of Regulatory and Economic Resources (RER).

E. MATERIAL CERTIFICATIONS

1. Test report on Ignition Temperatures of Plastic per ASTM D1929-16 on BASF Corp. Elastopor P19670R polyurethane foam insulation, prepared by QAI Laboratories, Inc., Test Report No. **RJ6431F-1**, dated 09/28/2018, signed by Bryan Ortega.
2. Test report on Surface Burning Characteristics of Building Materials per ASTM E84-18b on BASF Corp. Elastopor P19670R polyurethane foam insulation, prepared by QAI Laboratories, Inc., Test Report No. **RJ6648F-4**, dated 12/12/2018, signed by Bryan Ortega.
3. Notice of Acceptance No. **18-0918.06**, issued to Plaskolite, LLC, for their TUFFAK Polycarbonate Sheets, approved on 11/15/2018 and expiring on 08/27/2022.

F. STATEMENTS

1. Statement letter of code conformance to the **7th edition (2020) FBC**, issued by Overhead Door Corporation, dated 03/07/2022, signed and sealed by Junfeng Qian, P.E.
2. No financial interest letter issued by Overhead Door Corporation, dated 03/07/2022, signed and sealed by Junfeng Qian, P.E.



Sifang Zhao, P.E.

Product Control Examiner

NOA-No. 22-0315.06


Expiration Date: August 04, 2027

Approval Date: August 04, 2022


NOTES: (UNLESS OTHERWISE SPECIFIED)

1. RATED DESIGN LOAD +43/-48 PSF.
2. SECTION HEIGHTS MAY VARY TO CREATE VARIOUS DOOR HEIGHTS, 24" MAXIMUM SECTION HEIGHT.
3. MINIMUM 1" OVERLAP ON BOTH JAMBS REQUIRED TO MEET NEGATIVE DESIGN PRESSURES.
4. TESTED IN ACCORDANCE WITH DADE COUNTY PROTOCOLS TAS 201-94, TAS 202-94, & TAS 203-94.
5. DOOR SKIN MUST BE 30,000 PSI MIN. YIELD STRENGTH.
6. JAMB LOAD CALCULATIONS:
 $(1/2 \text{ DOOR WIDTH})(1 \text{ FT OF HEIGHT})(\text{DESIGN PRESSURE})$
 $(9.067)(1 \text{ FOOT})(43.00 \text{ AND } -48.00) = (389.88/-435.22) \text{ LB}$
7. JAMB FASTENER REQUIREMENTS:
 $F_x = (1/2 \text{ DOOR WIDTH})(1 \text{ FT OF HEIGHT})(\text{DESIGN PRESSURE})$
 $F_x = 390 \text{ LBS.}$
8. DOOR SKIN MATERIAL SHALL BE GALVANIZED ACCORDING TO ASTM A-525 TO G40 MIN, WITH BAKED-ON PRIMER, AND BAKED-ON POLYESTER PAINT TOP COAT.
9. FOR ANCHORING INTO WOOD, USE ONE 5/16" LAG SCREW PER TRACK BRACKET WITH 1-1/2" EMBEDMENT INTO SOUTHERN PINE (G=0.55) OR BETTER.
10. WELD SLOT ON ANGLE 3/32" X 1" LONG ON 12" CENTERS, IF WELDING MOUNTING OPTION IS CHOSEN.
11. LIFT UP MECHANISM-MANUAL, CHAIN LIFT, OR OPERATOR IS NOT PART OF THIS APPROVAL.
12. STANDARD LIFT, HIGH LIFT, VERTICAL LIFT, AND LOW HEADROOM LIFT CONDITIONS TOP BRACKET SHALL BE 13 GA LHR 7/4 TOP BRACKET WITH A MIN OF (3) 1/4 - 14 X 7/8" SELF DRILLING CRIMPTITE SCREWS IN LIEU OF THE BRACKET SHOWN ON DRAWING. U-BAR ON TOP SECTION SHALL BE INSTALLED ON TOP OF LHR TOP BRACKETS.
13. ATTACH STRUTS WITH (2) 1/4-14x7/8" SELF DRILLING CRIMPTITE SCREWS AT ALL HINGE LOCATIONS AND (2) BETWEEN EACH INTERMEDIATE HINGE. TYP. STRUT LOCATED AT TOP AND/ OR AT BOTTOM OF SECTION.
14. KEY LOCK, OR SIDE LOCK REQUIRED.
15. IMPACT RESISTANT GLAZING OPTION- IMPACT RESISTANT GLAZING SYSTEM MAY BE INSTALLED IN ALL SECTIONS. GLAZING SHALL BE 1/4" POLYCARBONATE, 44.1" X 16.8" MAXIMUM SIZE, FASTENED WITH # 8 X 1" SMS, 5X MAX ALONG THE HORIZONTAL AND 3X MAX ALONG THE VERTICAL. SEE DETAIL F-F ON SHEET 2 FOR ASSEMBLY DETAILS.
16. THE DESIGN OF THE SUPPORTING STRUCTURAL ELEMENTS SHALL BE THE RESPONSIBILITY OF THE PROFESSIONAL OF RECORD FOR THE BUILDING OR STRUCTURE AND IN ACCORDANCE WITH CURRENT BUILDING CODES FOR THE LOADS LISTED ON THIS DRAWING.
17. A 4-1/2" X 6" X 22 GA BACKER PLATE IS TO BE LOCATED AT EVERY INTERMEDIATE AND OUTER END HINGE LOCATIONS.
18. COMPLIES WITH THE REQUIREMENTS OF IBC/IRC 2018.

| REVISIONS | | | |
|-----------|-----|-------------|----------|
| ER | REV | DESCRIPTION | DATE |
| ER | - | NEW DRAWING | 10/28/21 |
| | | | APVL |
| | | | JQ |

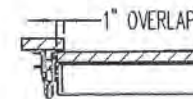

SECTION B-B
SCALE 1 : 12

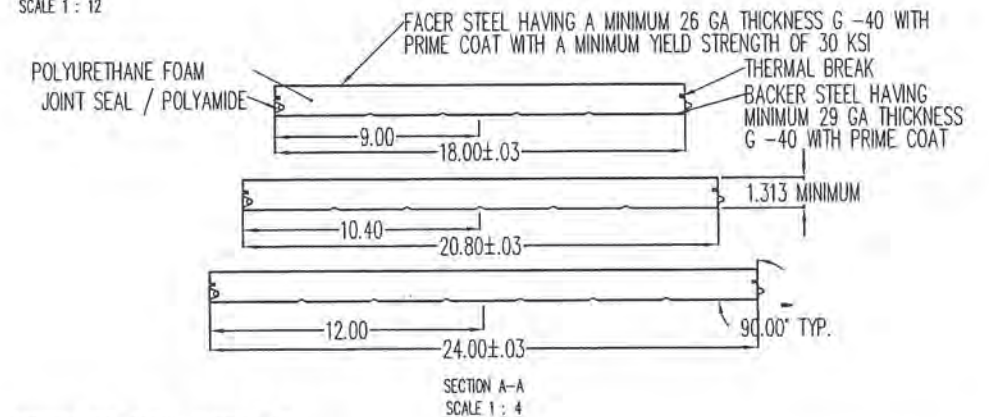



SECTION A-A
SCALE 1 : 4

PRODUCT APPROVED
as complying with the Florida
Building Code
NOA-No. 22-0315.06
Approval Date 08/04/2022
By
Miami-Dade Product Control




JUNFENG QIAN, PE
42501 S. STATE HWY 121, SUITE 200
LEWISVILLE, TEXAS
FL PE 87291 TX PE 130813

PROFESSIONAL ENGINEER'S SEAL PROVIDED ONLY FOR
VERIFICATION OF WINDLOAD CONSTRUCTION DETAILS.

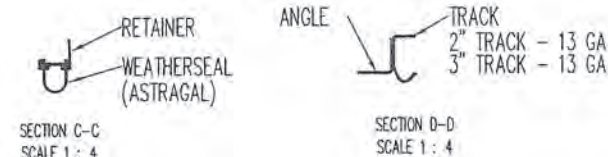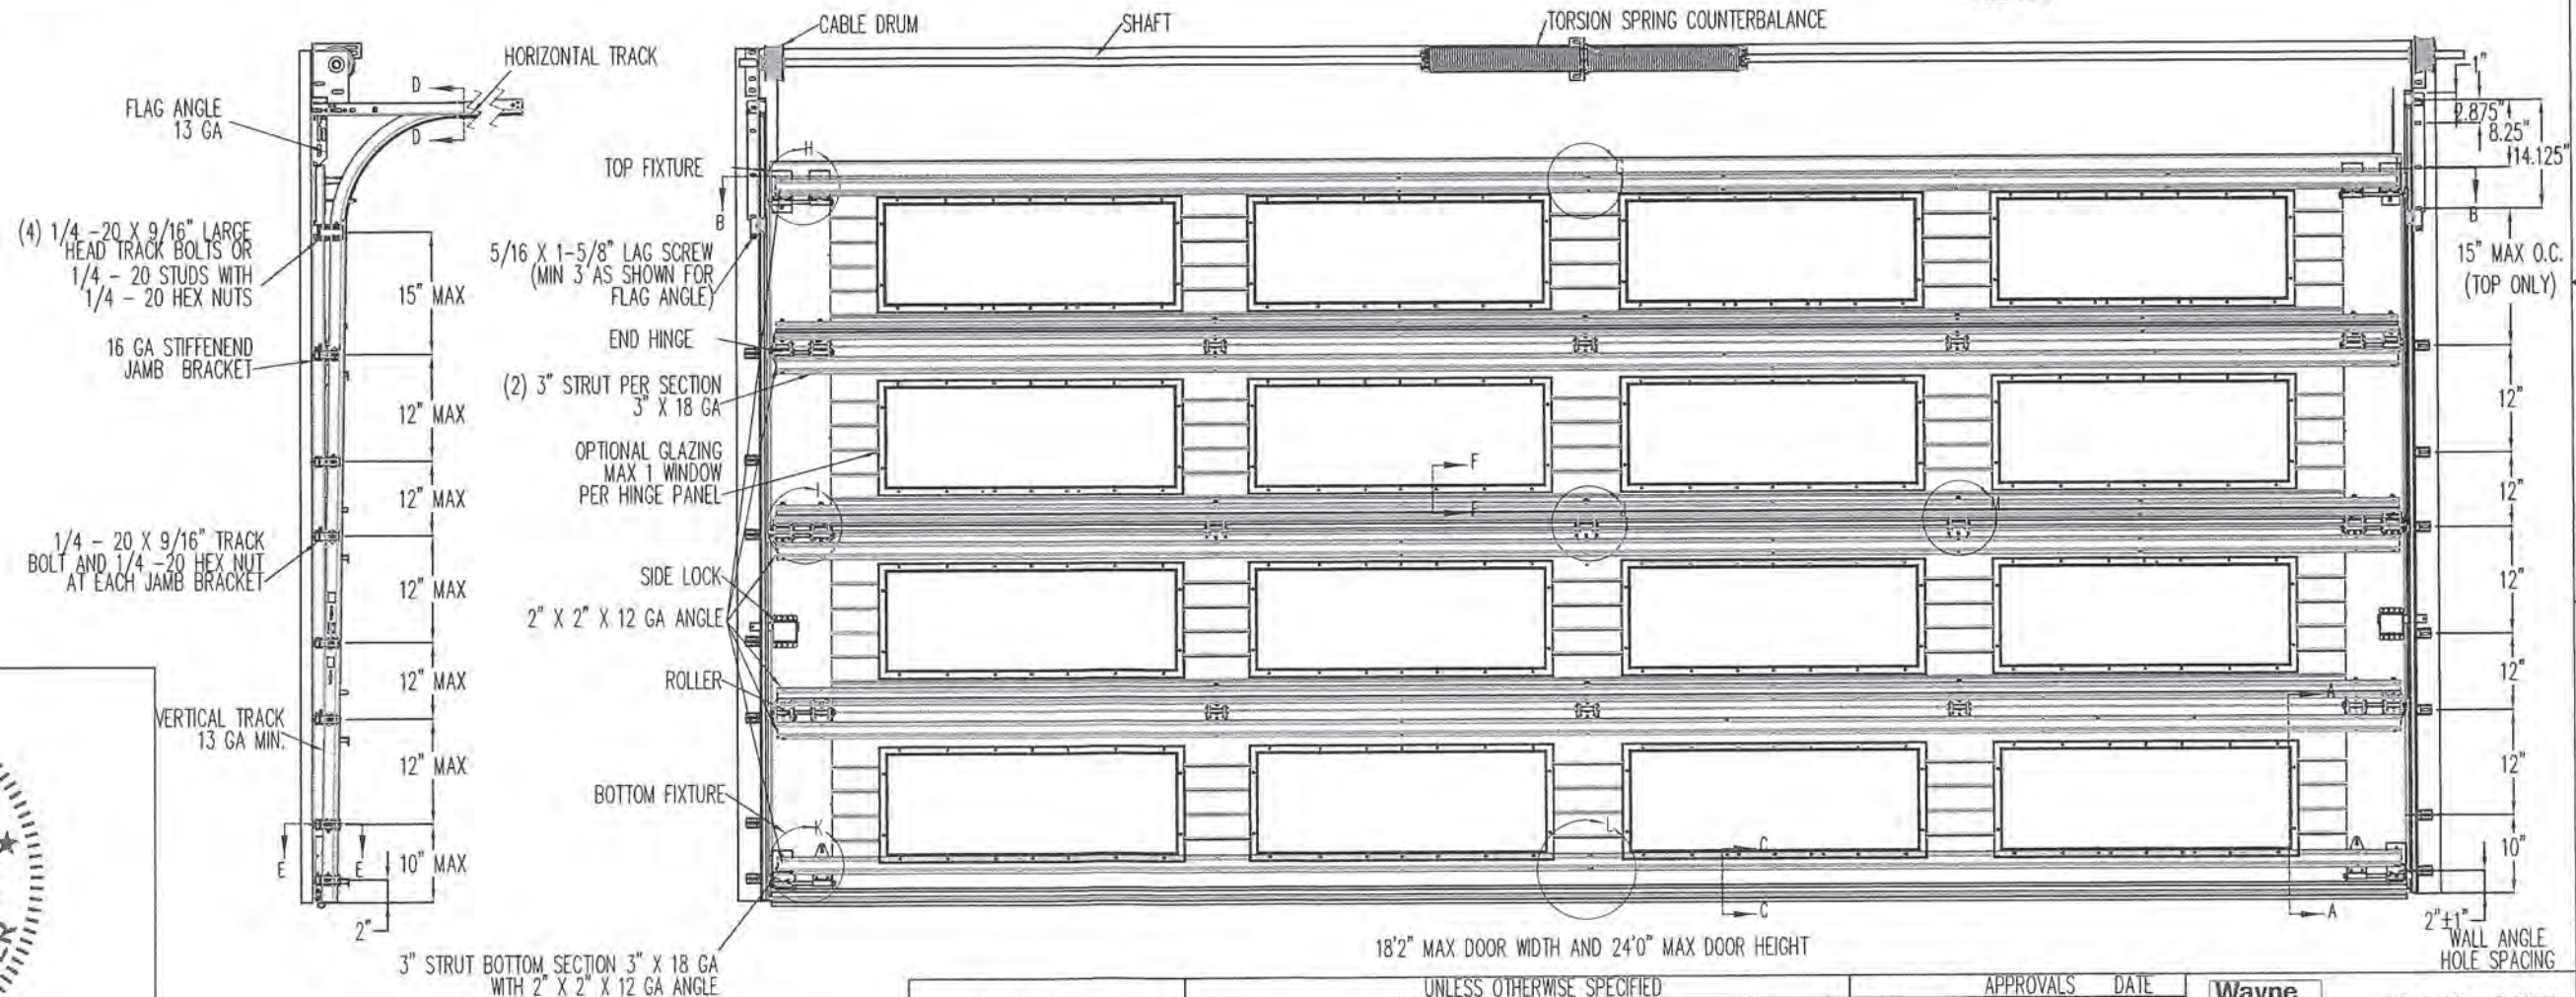


A DIVISION OF OVERHEAD
DOOR CORP
3395 ADDISON DRIVE
PENSACOLA, FLORIDA 32514
(850)-474-9890


| UNLESS OTHERWISE SPECIFIED | | | |
|--|--|--|--|
| INTERPRET DIMS & TOLS PER ASME Y14.5M ALL DIMS ARE IN INCHES DO NOT SCALE | | TOLERANCES: .X = ±.1 .XX = ±.03 .XXX = ±.010 ANGULAR = ±.5° | |
| DIM CIRCLED WITH SYMBOL ARE CRITICAL TO QUALITY DESIGN FEATURES & MUST MEET APPLICABLE IN-PROCESS INSPECTION STANDARDS. | | HOLES: < Ø.251 = +.004/-0.003 Ø.251-Ø.500 = +.006/-0.003 > Ø.500 = +.008/-0.003 | |
| ALL GEOMETRY GOVERNED BY 3D CAD DATABASE: | | APPROVALS DATE DRAWN J. QIAN 10/28/21 CHECKED D. KORNISH 10/28/21 APPROVED MATERIAL FINISH | |
| Wayne Dalton GARAGE DOORS | | PENSACOLA, FLORIDA | |
| DESCRIPTION WINDLOAD MODELS 6600/8300/8350/8500/8600 /5150/5200, +43/-48 PSF, DADE COUNTY, 18'2" MAX WIDTH | | SIZE DWG NO. D D-365453 | |
| SCALE 1:12 | | UOM = EA | |
| SHEET 1 OF 4 | | | |

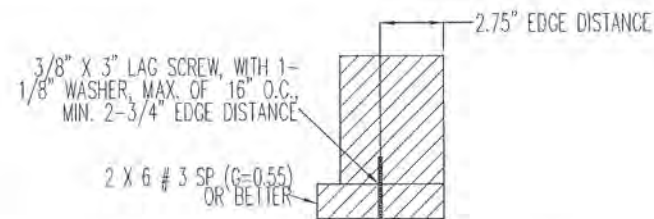

WOOD MOUNTED TO # 3 SOUTHERN PINE SUBSTRATE

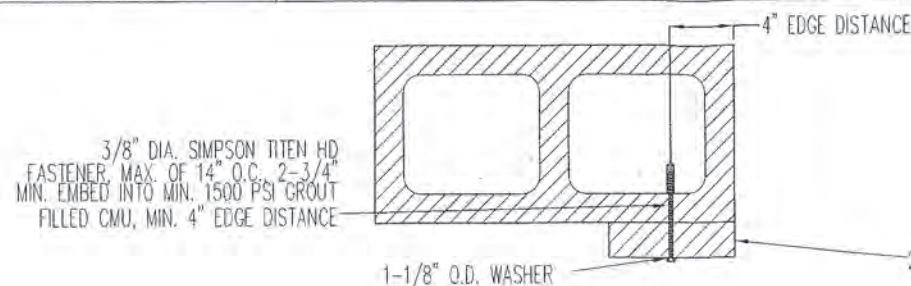

WOOD MOUNTED TO GROUT FILLED MASONRY BLOCK DETAIL

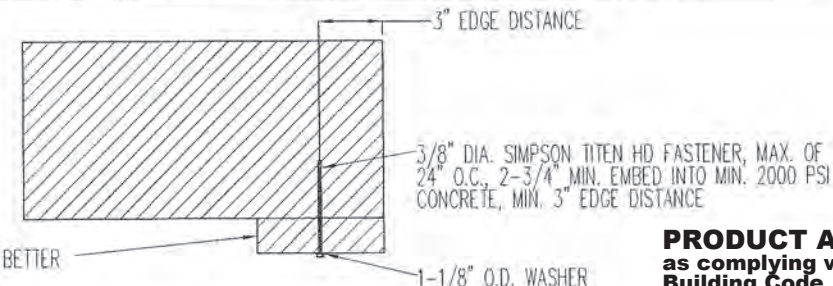


WOOD MOUNTED TO 2000 PSI CONCRETE DETAIL

PRODUCT APPROVED
as complying with the Florida
Building Code


NOA-No. 22-0315.06

Approval Date 08/04/2022


By Miami-Dade Product Control

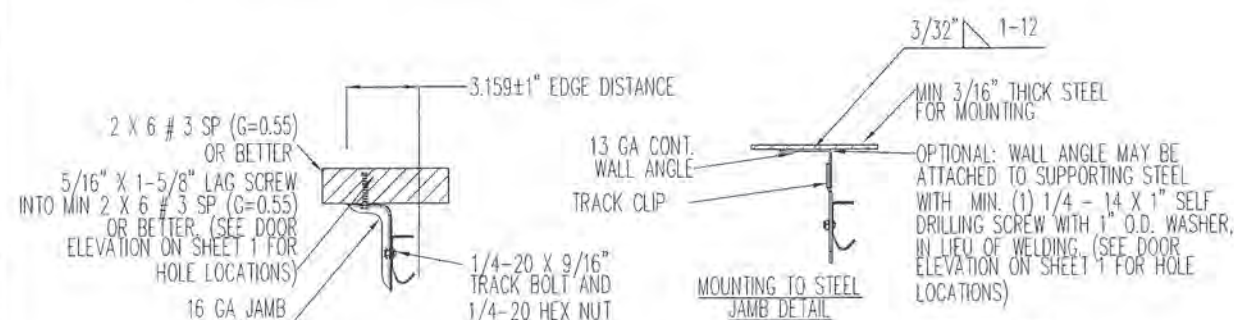


MOUNTING TO WOOD JAMB DETAIL

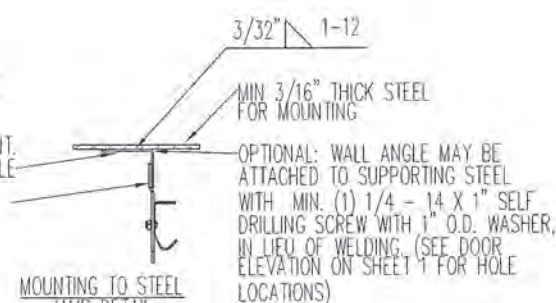

MOUNTING TO STEEL JAMB DETAIL

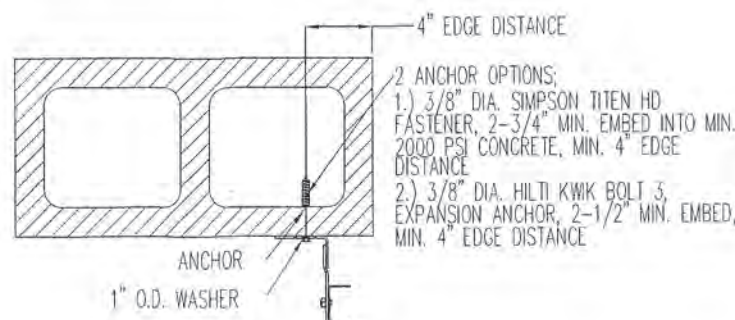


MOUNTING TO GROUT FILLED MASONRY BLOCK DETAIL

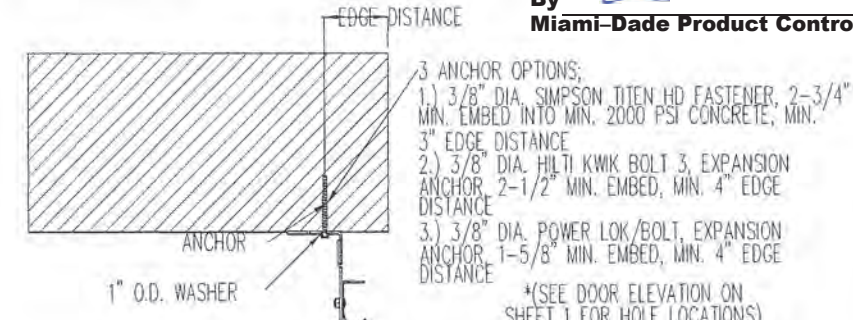


MOUNTING TO 2000 PSI CONCRETE DETAIL

*(SEE DOOR ELEVATION ON SHEET 1 FOR HOLE LOCATIONS)

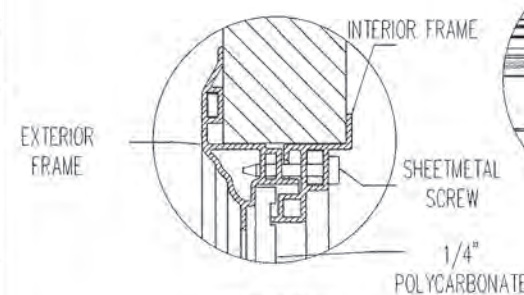


WINDOW DETAIL

SECTION F-F
SCALE 1:4

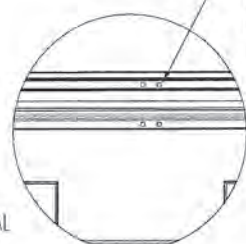


DETAIL G
SCALE 1:4

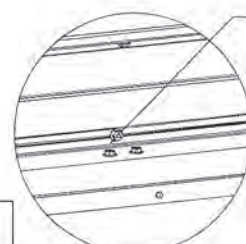

ANGLE DETAIL


DETAIL H
SCALE 1:4

ALL 2X2X12GA ANGLE SHALL BE ATTACHED WITH (2) 1/4-14X7/8\"/>

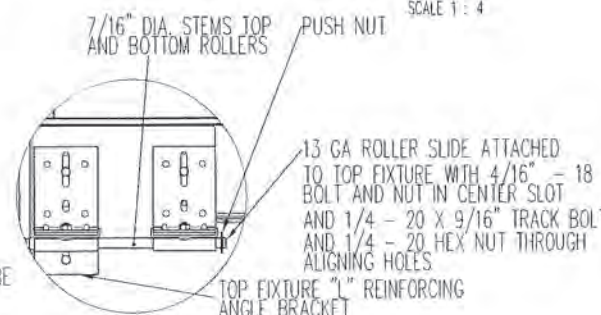


DETAIL H
SCALE 1:4

ATTACHED WITH (2) 1/4-14X7/8\"/>

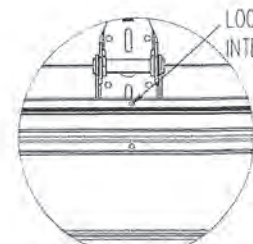


DETAIL M
SCALE 1:4

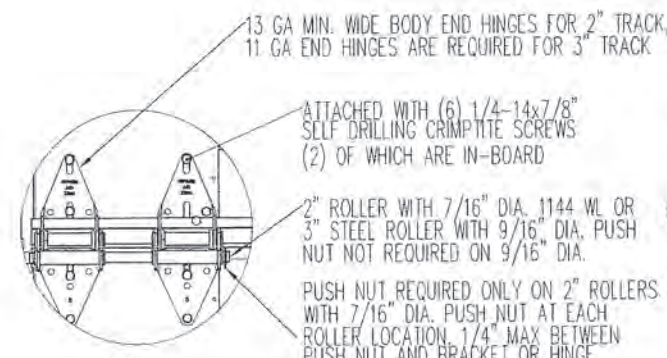


DETAIL I
SCALE 1:4

ATTACHED WITH (4) 1/4-14X7/8\"/>

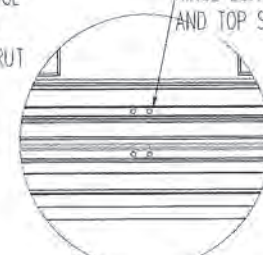

DETAIL L
SCALE 1:4

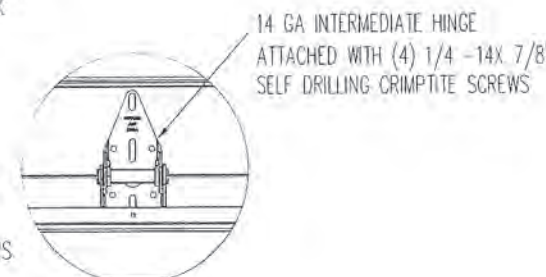

DETAIL J
SCALE 1:4

| IMPACT FRAME SIZE | DAYLIGHT OPENING (DLO) | SCREW QTY |
|-------------------|------------------------|-----------|
| 19.2 X 15.3 | 15 X 11 | 10 |
| 19.8 X 16.8 | 15.75 X 12.75 | 10 |
| 40 X 12.8 | 35.8 X 8.6 | 14 |
| 42 X 16.8 | 37.8 X 12.75 | 14 |
| 41.2 X 7.1 | 37 X 3 | 12 |
| 44.1 X 15.5 | 40.13 X 11.25 | 16 |



JUNFENG QIAN, PE
2501 S. STATE HWY 121, SUITE 200
LEWISVILLE, TEXAS
FL PE 87291 TX PE 130813

PROFESSIONAL ENGINEER'S SEAL PROVIDED ONLY FOR VERIFICATION OF WINDLOAD CONSTRUCTION DETAILS.

A DIVISION OF OVERHEAD DOOR CORP
3395 ADDISON DRIVE
PENSACOLA, FLORIDA 32514
(850)-474-9890


INTERPRET DIMS & TOLS PER ASME Y14.5M
ALL DIMS ARE IN INCHES
DO NOT SCALE
DIM CIRCLED WITH SYMBOL ARE CRITICAL TO QUALITY DESIGN FEATURES & MUST MEET APPLICABLE IN-PROCESS INSPECTION STANDARDS.

UNLESS OTHERWISE SPECIFIED
TOLERANCES:
.X = ±.1
.XX = ±.03
.XXX = ±.010
ANGULAR = ±.5°
HOLES:
< Ø.251 = +.004/- .003
Ø.251-Ø.500 = +.006/- .003
> Ø.500 = +.008/- .003
ALL GEOMETRY GOVERNED BY 3D CAD DATABASE:


APPROVALS DATE
DRAWN J. QIAN 10/28/21
CHECKED D. KORNISH 10/28/21
APPROVED
MATERIAL
FINISH

Wayne Dalton
PENSACOLA, FLORIDA
DESCRIPTION
WINDLOAD MODELS 6600/8300/8350/8500/8600
/5150/5200, +43/-48 PSF, DADE COUNTY, 18' MAX WIDTH
SIZE DWG NO.
D D-365453
SCALE 1:12 UOM = EA SHEET 2 OF 4


NOTES: (UNLESS OTHERWISE SPECIFIED)
1 ONE 4" AND 3" STRUT PER SECTION, ATTACHED WITH 1/4-14X7/8" SELF DRILLING CRIMPTITE SCREWS.

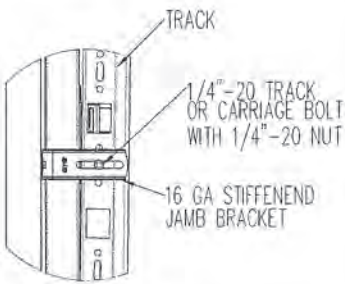


TYPICAL TRACK AND JAMB FASTENERS DETAIL

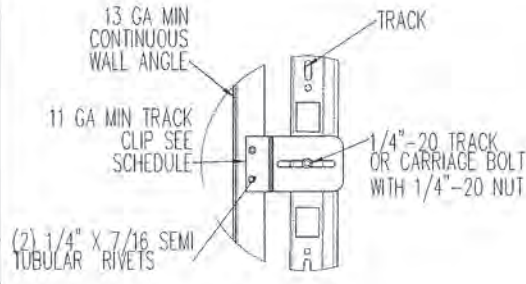

TYPICAL TRACK CLIP RIVETING DETAIL

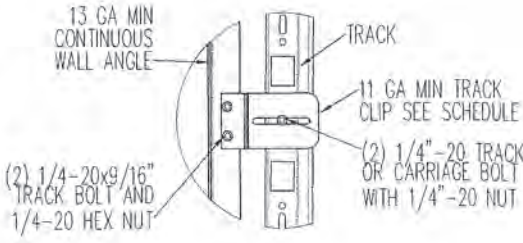


TYPICAL TRACK CLIP BOLTING DETAIL

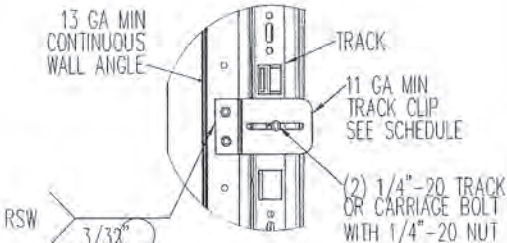


TYPICAL TRACK CLIP WELDING DETAIL

OPTIONAL WALL ANGLE TRACK

DETAIL M
SCALE 1 : 4

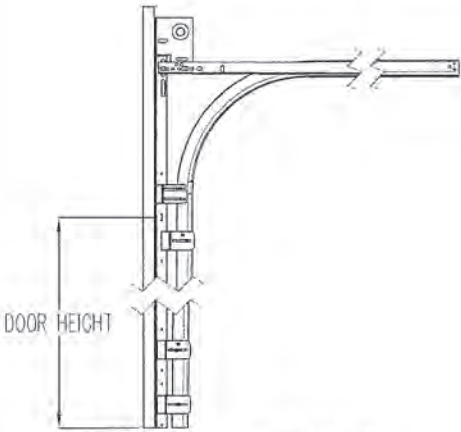


STANDARD LIFT TRACK DETAIL

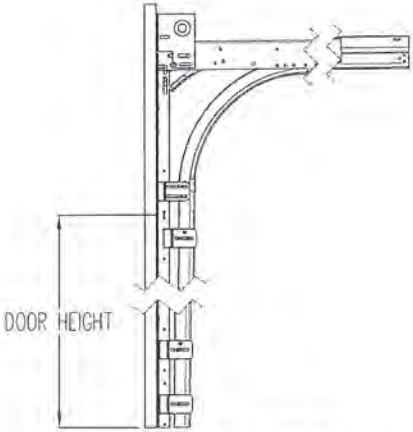


LOW HEADROOM TRACK DETAIL


TRACK DETAIL
SCALE 1 : 12

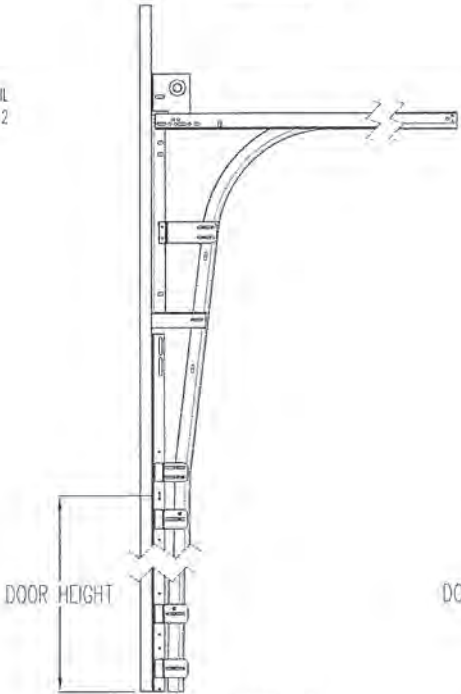


HIGH LIFT TRACK DETAIL

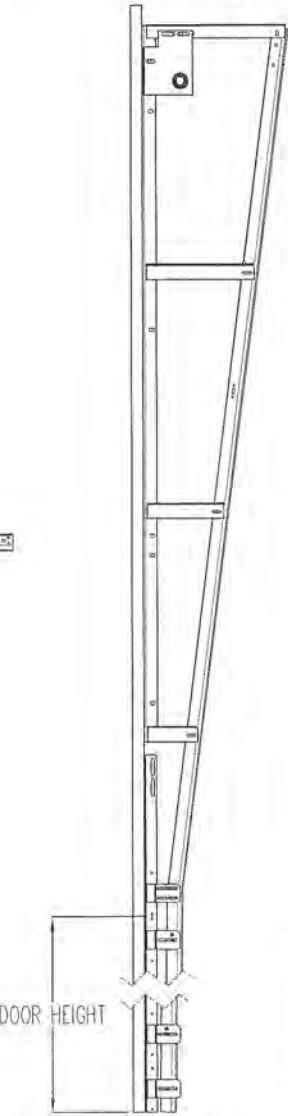

VERTICAL LIFT TRACK DETAIL

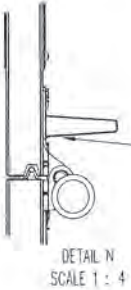

DETAIL N
SCALE 1 : 4

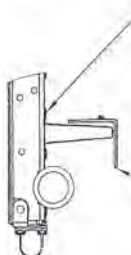

DETAIL P
SCALE 1 : 4

ALL 2"x2"x12GA ANGLE SHALL BE ATTACHED WITH (2) 1/4-14x7/8" SELF DRILLING CRIMPTITE SCREWS AT EACH HINGE LOCATION AND BETWEEN ALL END HINGES AND INTERMEDIATE HINGES.

(6) SECTION DOORS WITH
(12) 4" 16 GA 80 KSI U- BARS
(11) 2"x2"x12GA ANGLES
LOCATED AS SHOWN

(5) SECTION DOORS WITH
(10) 3" 18 GA 80 KSI U- BARS
(9) 2"x2"x12GA ANGLES
LOCATED AS SHOWN

(4) SECTION DOORS WITH
(8) 3" 18 GA 80 KSI U- BARS
(7) 2"x2"x12GA ANGLES
LOCATED AS SHOWN

(7) SECTION DOORS WITH
(14) 3" 18 GA 80 KSI U- BARS
(13) 2"x2"x12GA ANGLES
LOCATED AS SHOWN

(8) SECTION DOORS WITH
(16) 3" 18 GA 80 KSI U- BARS
(15) 2"x2"x12GA ANGLES
LOCATED AS SHOWN

(9) SECTION DOORS WITH
(18) 3" 18 GA 80 KSI U- BARS
(17) 2"x2"x12GA ANGLES
LOCATED AS SHOWN

(10) SECTION DOORS WITH
(20) 3" 18 GA 80 KSI U- BARS
(19) 2"x2"x12GA ANGLES
LOCATED AS SHOWN

(11) SECTION DOORS WITH
(22) 3" 18 GA 80 KSI U- BARS
(21) 2"x2"x12GA ANGLES
LOCATED AS SHOWN


(12) SECTION DOORS WITH
(24) 4" 16 GA 80 KSI U- BARS
(23) 2"x2"x12GA ANGLES
LOCATED AS SHOWN

STRUT LOCATIONS
SCALE 1:20










JUNFENG QIAN, PE
2501 S. STATE HWY 121, SUITE 200
LEWISVILLE, TEXAS
FL PE 87291 TX PE 130813

PROFESSIONAL ENGINEER'S SEAL PROVIDED ONLY FOR
VERIFICATION OF WINDLOAD CONSTRUCTION DETAILS.

| | | | | | | | | | | |
|---|--|--|--|-----------|------------|----------|--|----------|--------------|--|
| <div>THIRD ANGLE PROJECTION</div>  | <div>INTERPRET DIMS & TOLS PER ASME Y14.5M</div> <div>ALL DIMS ARE IN INCHES</div> <div>DO NOT SCALE</div> <div>DIMS CIRCLED WITH SYMBOL ARE CRITICAL TO QUALITY DESIGN FEATURES & MUST MEET APPLICABLE IN-PROCESS INSPECTION STANDARDS.</div> | UNLESS OTHERWISE SPECIFIED | | APPROVALS | | DATE | <div>Wayne Dalton</div> <div>4-PAGE DOORS</div> <div>PENSACOLA, FLORIDA</div> | | | |
| | | TOLERANCES: | | DRAWN | J. QIAN | 10/28/21 | | | | |
| | | .X = ±.1 .XX = ±.03 .XXX = ±.010 ANGULAR = ±.5° | | CHECKED | D. KORNISH | 10/28/21 | | | | |
| | | HOLES: | | APPROVED | - | - | | | | |
| <div>A DIVISION OF OVERHEAD DOOR CORP</div> <div>3395 ADDISON DRIVE PENSACOLA, FLORIDA 32514 (850)-474-9890</div> | | | | | MATERIAL | - | DESCRIPTION | | | |
| | | | | | FINISH | - | WINDLOAD MODELS 6600/8300/8350/8500/8600 /5150/5200, +43/-48 PSF, DADE COUNTY, 18" MAX WIDTH | | | |
| | | | | | | | SIZE | DWG. NO. | REV | |
| | | | | | | | D | D-365453 | - | |
| | | ALL GEOMETRY GOVERNED BY 3D CAD DATABASE: | | | | | SCALE 1:12 | UOM = EA | SHEET 3 OF 4 | |



NOTES: (UNLESS OTHERWISE SPECIFIED)
1. FOR DIMENSIONS AND NOTE REFERENCES, REFER TO INDIVIDUAL DRAWINGS.

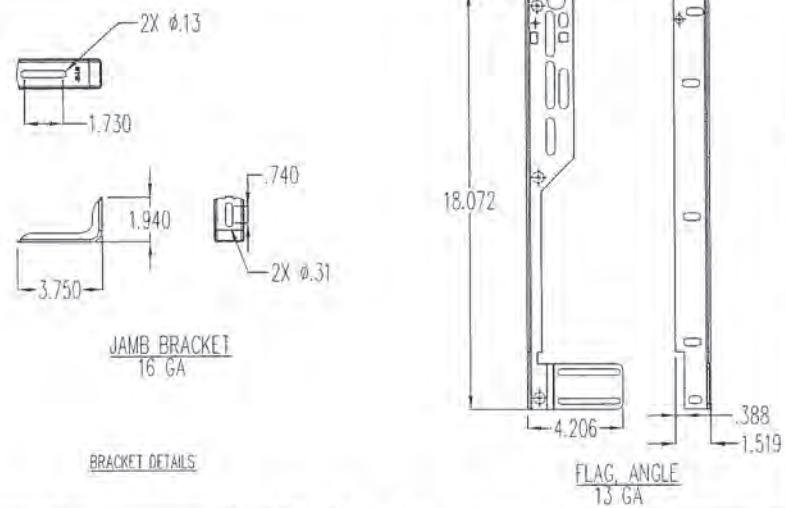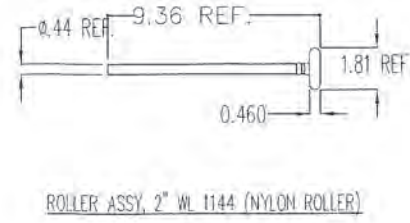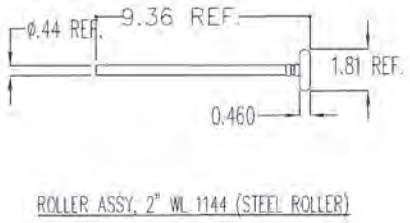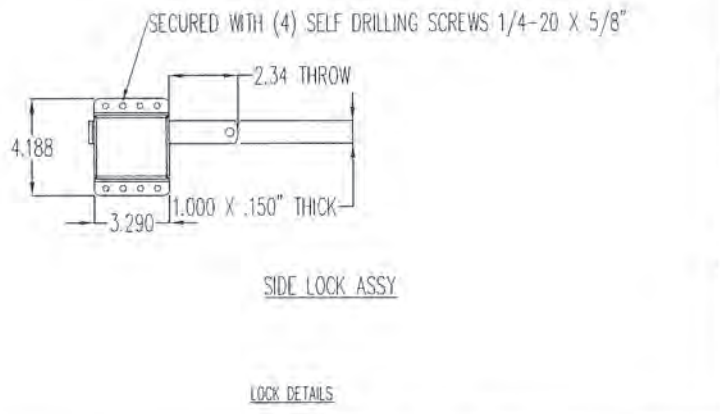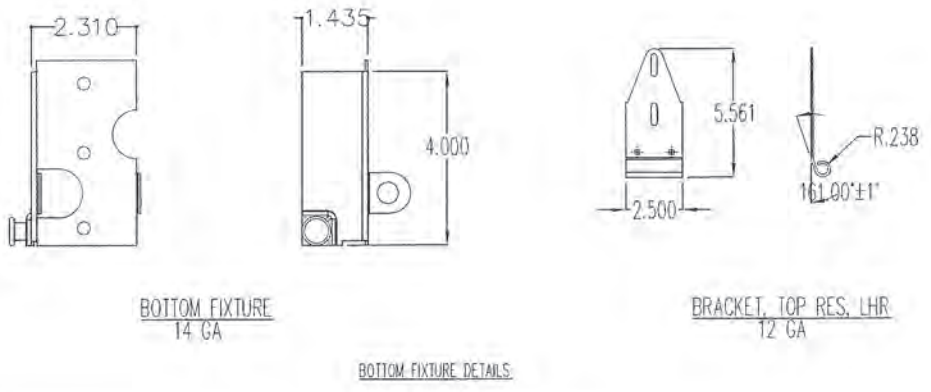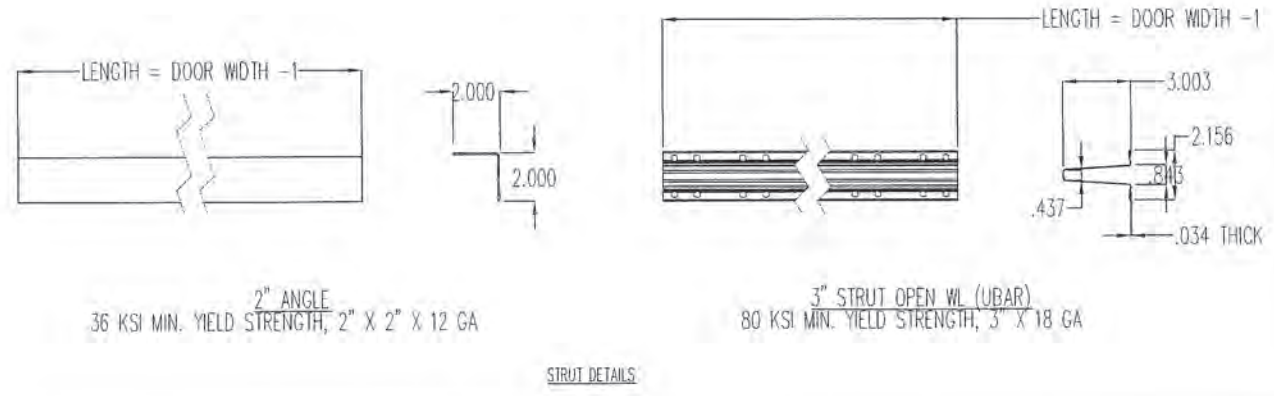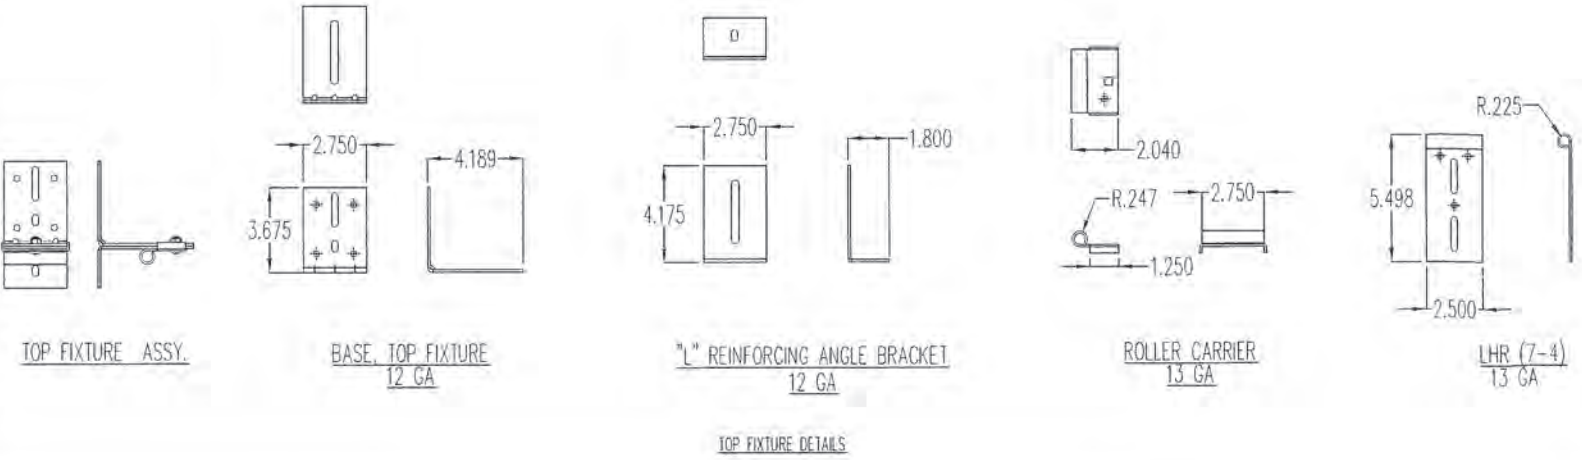

JUNFENG QIAN, PE
2501 S. STATE HWY 121, SUITE 200
LEWISVILLE, TEXAS
FL PE 87291 TX PE 130813

PROFESSIONAL ENGINEER'S SEAL PROVIDED ONLY FOR
VERIFICATION OF WINDLOAD CONSTRUCTION DETAILS.

PRODUCT APPROVED
as complying with the Florida
Building Code
NOA-No. 22-0315.06
Approval Date 08/04/2022
By
Miami-Dade Product Control
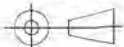 
| | | | | | | |
|---|--|---|------------------------|----------------------------------|---|---|
| <div>THIRD ANGLE PROJECTION</div>  | UNLESS OTHERWISE SPECIFIED | | APPROVALS DATE | | <div>Wayne Dalton</div> <div>DADECOAT DOORS</div> <div>PENSACOLA, FLORIDA</div> | |
| | <div>INTERPRET DIMS & TOLS</div> <div>PER ASME Y14.5M</div> <div>ALL DIMS ARE IN INCHES</div> <div>DO NOT SCALE</div> <div>DIMS CIRCLED WITH SYMBOL  ARE CRITICAL TO QUALITY DESIGN</div> <div>FEATURES & MUST MEET APPLICABLE IN-PROCESS INSPECTION STANDARDS.</div> | <div>TOLERANCES:</div> <div>.X = ±.1</div> <div>.XX = ±.03</div> <div>.XXX = ±.010</div> <div>ANGULAR = ±.5°</div> <div>HOLES:</div> <div>< Ø.251 = +.004/- .003</div> <div>Ø.251-Ø.500 = +.006/- .003</div> <div>> Ø.500 = +.008/- .003</div> <div>ALL GEOMETRY GOVERNED BY 3D CAD DATABASE:</div> | DRAWN J. QIAN 10/28/21 | CHECKED D. KORNISH 10/28/21 | | DESCRIPTION WINDLOAD MODELS 6600/8300/8350/8500/8600 /5150/5200, +43/-48 PSF, DADE COUNTY, 18'2" MAX WIDTH |
| APPROVED - | | | MATERIAL - | SIZE DWG NO. REV D D-365453 - | | |
| <div>A DIVISION OF OVERHEAD DOOR CORP</div> <div>3395 ADDISON DRIVE</div> <div>PENSACOLA, FLORIDA 32514</div> <div>(850)-474-9890</div> | | | | | FINISH - | |
| | | | | | | |