



DEPARTMENT OF REGULATORY AND ECONOMIC RESOURCES (RER)  
BOARD AND CODE ADMINISTRATION DIVISION

MIAMI-DADE COUNTY  
PRODUCT CONTROL SECTION  
11805 SW 26 Street, Room 208  
Miami, Florida 33175-2474  
T (786) 315-2590 F (786) 315-2599

[www.miamidade.gov/economy](http://www.miamidade.gov/economy)

## NOTICE OF ACCEPTANCE (NOA)

**Tremco CPG Inc. (OH)**  
3735 Green Road  
Beachwood, OH 44122

### SCOPE:

This NOA is being issued under the applicable rules and regulations governing the use of construction materials. The documentation submitted has been reviewed and accepted by Miami-Dade County RER- Product Control Section to be used in Miami Dade County and other areas where allowed by the Authority Having Jurisdiction (AHJ).

This NOA shall not be valid after the expiration date stated below. The Miami-Dade County Product Control Section (In Miami Dade County) and/or the AHJ (in areas other than Miami Dade County) reserve the right to have this product or material tested for quality assurance purposes. If this product or material fails to perform in the accepted manner, the manufacturer will incur the expense of such testing and the AHJ may immediately revoke, modify, or suspend the use of such product or material within their jurisdiction. RER reserves the right to revoke this acceptance if it is determined by Miami-Dade County Product Control Section that this product or material fails to meet the requirements of the applicable building code.

This product is approved as described herein and has been designed to comply with the High Velocity Hurricane Zone of the Florida Building Code.

### DESCRIPTION: "TremLock VP 216" 24 Ga. (0.023" min.) Steel Roof Panels System

**APPROVAL DOCUMENT:** Drawing #13-0716.12, titled " TremLock VP 24 GA. Details ", prepared by Force Engineering & Testing, Inc., dated November 12, 2013, signed and sealed by Terrence E. Wolfe, P.E., on January 31, 2014, bearing the Miami-Dade County Product Control Revision stamp with the Notice of Acceptance number and the expiration date by the Miami-Dade County Product Control Section.

### MISSILE IMPACT RATING: None

**LABELING:** Each panel shall bear a permanent label with the manufacturer's name or logo, Clinton, ILL, Peachtree City, GA, or Sunnyvale, TX and the following statement: "Miami-Dade County Product Control Approved", unless otherwise noted herein.

**RENEWAL** of this NOA shall be considered after a renewal application has been filed and there has been no change in the applicable building code negatively affecting the performance of this product.

**TERMINATION** of this NOA will occur after the expiration date or if there has been a revision or change in the materials, use, and/or manufacture of the product or process. Misuse of this NOA as an endorsement of any product, for sales, advertising or any other purposes shall automatically terminate this NOA. Failure to comply with any section of this NOA shall be cause for termination and removal of NOA.

**ADVERTISEMENT:** The NOA number preceded by the words Miami-Dade County, Florida, and followed by the expiration date may be displayed in advertising literature. If any portion of the NOA is displayed, then it shall be done in its entirety.

**INSPECTION:** A copy of this entire NOA shall be provided to the user by the manufacturer or its distributors and shall be available for inspection at the job site at the request of the Building Official.

This NOA **revises** NOA #22-0310.01 and consists of this page 1, evidence submitted pages E-1 and E-2 as well as approval document mentioned above.

The submitted documentation was reviewed by **Helmy A. Makar, P.E., M.S.**



*Helmy A. Makar*  
05/26/2022

NOA No. 22-0413.14  
Expiration Date: 04/12/2027  
Approval Date: 05/26/2022  
Page 1

**NOTICE OF ACCEPTANCE: EVIDENCE SUBMITTED**

**1. EVIDENCE SUBMITTED UNDER PREVIOUS APPROVAL # 13-0716.12**

**A. DRAWINGS:**

1. *Drawing #13-0716.12, titled "TremLock VP 24 GA. Details", prepared by Force Engineering & Testing, Inc., dated November 12, 2013, signed and sealed by Terrence E. Wolfe, P.E., on January 31, 2014.*

**B. TESTS**

1. *See NOA # 11-1228.02.*

**C. CALCULATIONS:**

1. *See NOA # 11-1228.02.*

**D. QUALITY ASSURANCE**

1. *By Miami-Dade County Department of Regulatory and Economic Resources.*

**E. MATERIAL CERTIFICATIONS:**

1. *See NOA # 11-1228.02.*

**F. STATEMENTS**

1. *Florida Building Code, 2010 Edition, compliance letter prepared by Force Engineering & Testing, Inc., dated July 18, 2014, signed and sealed by Terrence E. Wolfe, P.E., on July 18, 2014.*

**2. EVIDENCE SUBMITTED UNDER PREVIOUS APPROVAL # 17-0322.08**

**A. DRAWINGS:**

1. *None.*

**B. TESTS**

1. *See NOA # 11-1228.02.*

**C. CALCULATIONS:**

1. *See NOA # 11-1228.02.*

**D. QUALITY ASSURANCE**


1. *By Miami-Dade County Department of Regulatory and Economic Resources.*

**E. MATERIAL CERTIFICATIONS:**

1. *See NOA # 11-1228.02.*

**F. STATEMENTS**

1. *Florida Building Code, 2014 Edition, compliance letter prepared by Force Engineering & Testing, Inc., dated April 05, 2017, signed and sealed by Terrence E. Wolfe, P.E.*

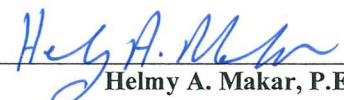  
\_\_\_\_\_  
Helmy A. Makar, P.E., M.S.  
Product Control Section Supervisor  
NOA No. 22-0413.14  
Expiration Date: 04/12/2027  
Approval Date: 05/26/2022

**Tremco CPG Inc. (OH)**









**NOTICE OF ACCEPTANCE: EVIDENCE SUBMITTED**

- 3. EVIDENCE SUBMITTED UNDER PREVIOUS APPROVAL # 22-0310.01**
- A. DRAWINGS:**
1. *None.*
- B. TESTS**
1. *See NOA # 22-0329.08.*
- C. CALCULATIONS:**
1. *See NOA # 22-0329.08.*
- D. QUALITY ASSURANCE**
1. *By Miami-Dade County Department of Regulatory and Economic Resources.*
- E. MATERIAL CERTIFICATIONS:**
1. *See NOA # 22-0329.08.*
- F. STATEMENTS**
1. *Florida Building Code, 2020 Edition, compliance letter prepared by Force Engineering & Testing, Inc., dated April 19, 2022, signed and sealed by Johnathan Green, P.E.*
- 4. NEW EVIDENCE SUBMITTED**
- A. DRAWINGS:**
1. *None.*
- B. TESTS**
1. *See NOA # 22-0329.08.*
- C. CALCULATIONS:**
1. *See NOA # 22-0329.08.*
- D. QUALITY ASSURANCE**
1. *By Miami-Dade County Department of Regulatory and Economic Resources.*
- E. MATERIAL CERTIFICATIONS:**
1. *See NOA # 22-0329.08.*
- F. STATEMENTS**
1. *Florida Building Code, 2020 Edition, compliance letter prepared by Force Engineering & Testing, Inc., dated April 19, 2022, signed and sealed by Johnathan Green, P.E.*



Helmy A. Makar, P.E., M.S.  
Product Control Section Supervisor  
NOA No. 22-0413.14  
Expiration Date: 04/12/2027  
Approval Date: 05/26/2022






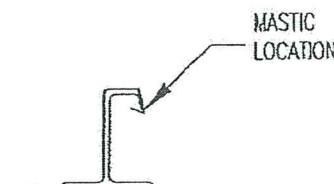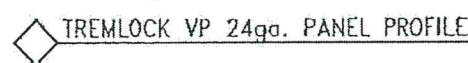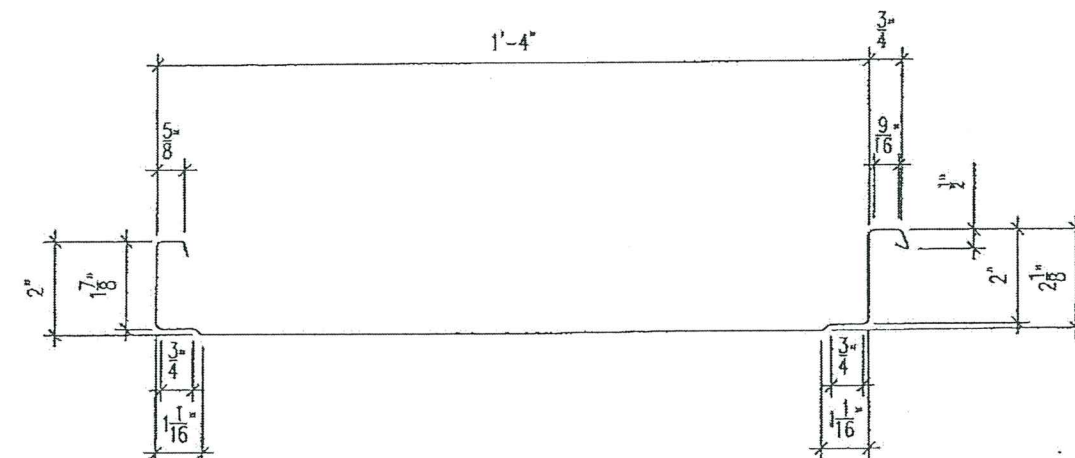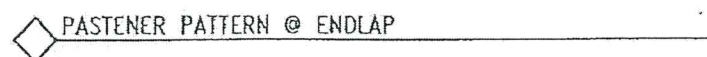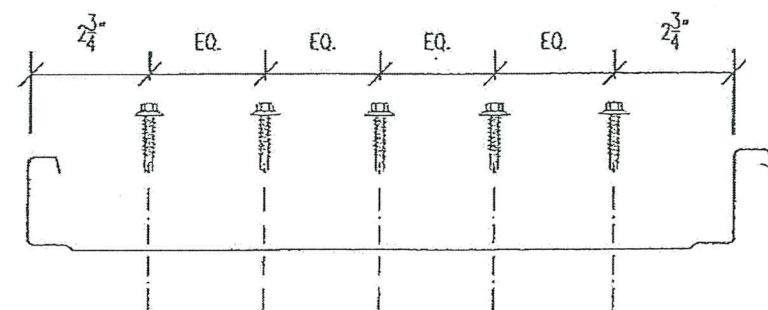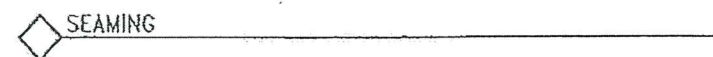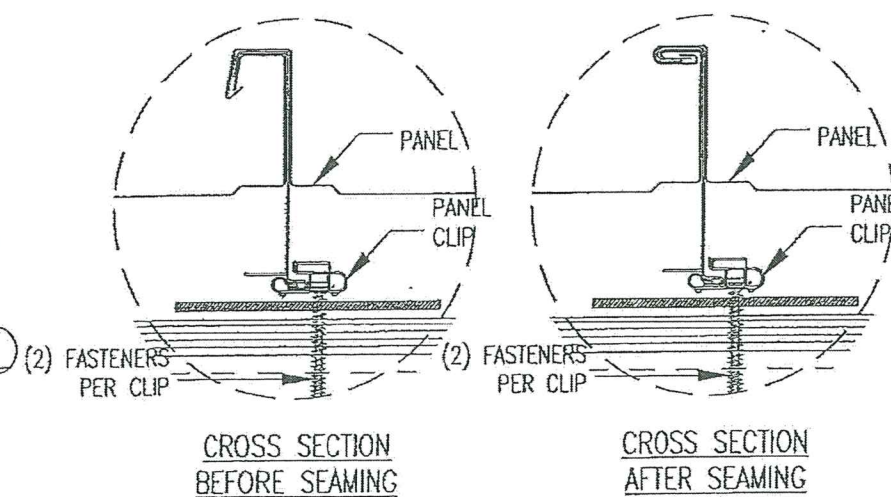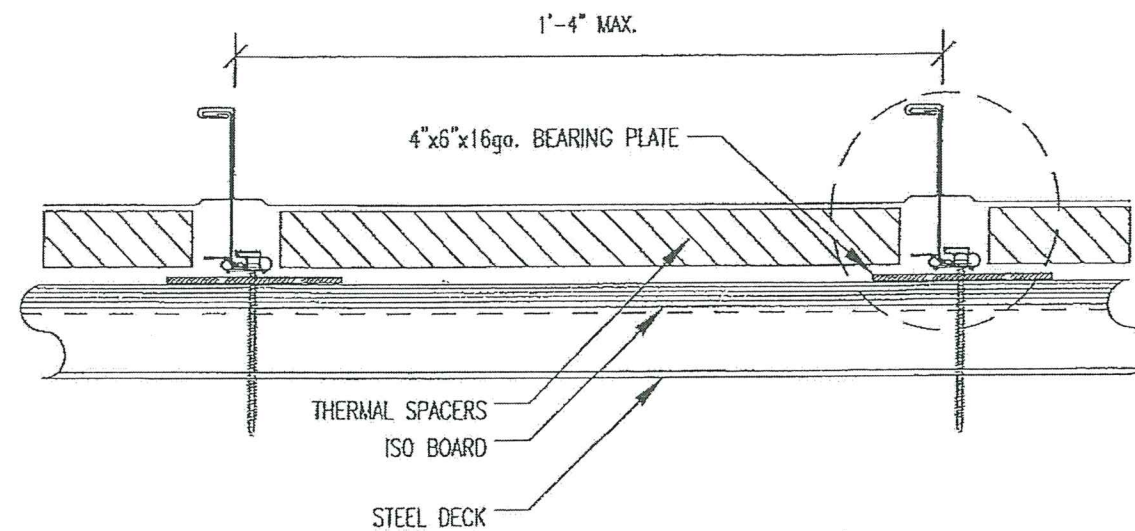

PRODUCT RENEWED  
as complying with the Florida  
Building Code  
Acceptance No. 22-0310.01  
Expiration Date 04/12/2027  
By *Heidi A. Miller*  
Miami Dade Product Control

FOR ASS'Y NO.	"B" DIM.
MC 1203	2.34"
MC 12503	2.653"
MC 1303	3.34"

- NOTES:
1. MATERIAL: .034" THICK MIN. 50 KSI (MIN. YIELD)  
G90 GALVANIZED OR 301-304 STAINLESS
  2. ALL DIMENSION ARE INCHES +/- .01" U.N.O.
  3. ALL ANGLES ARE 90 +/- 2 DEGRESS U.N.O.
  4. ALL INSIDE RAIUS ARE .04" U.N.O.

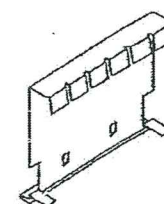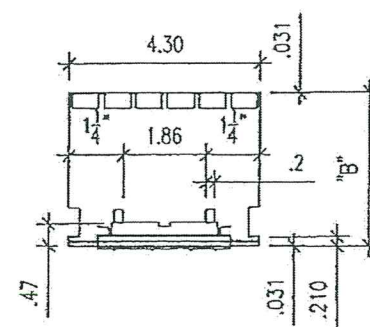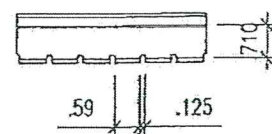


State of Florida  
C.O.A.  
#26778

Approved as complying with the  
Florida Building Code  
Date 07/24/2014  
NOA# 13-0716.12  
Miami Dade Product Control  
By *Heidi A. Miller*


PANEL PROPERTIES						
ASTM	PANEL GAUGE	PANEL THICKNESS	YIELD STRENGTH	TENSILE STRENGTH	STEEL COATING	PAINT COATINGS
A792	24	.023 (MIN.)	50 KSI (MIN.)	65 KSI (MIN.)	AZ 55 (BARE) AZ 50 (PAINTED)	KYNAR 500

PRODUCT REVISED  
as complying with the Florida  
Building Code  
Acceptance No. 22-0413.14  
Expiration Date 04/12/2027  
By *Heidi A. Miller*  
Miami Dade Product Control

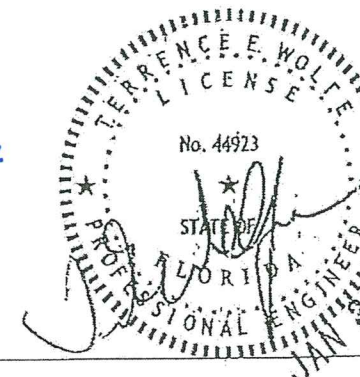

APPROVED BY: TERRENCE E. WOLFE, P.E.			
FLORIDA REGISTRATION NO. 44923			
<b>TREMCO</b> ROOFING & BUILDING MAINTENANCE			
PROJECT	DADE COUNTY TESTING	DATE	11-12-13
PROJECT TITLE	TREMLOCK VP 24ga. DETAILS	SCALE	1/4" = 1'-0"
LOCATION	DADE COUNTY, FLORIDA	PROJECT NUMBER	13-0716.12
		DATE	EI of 6



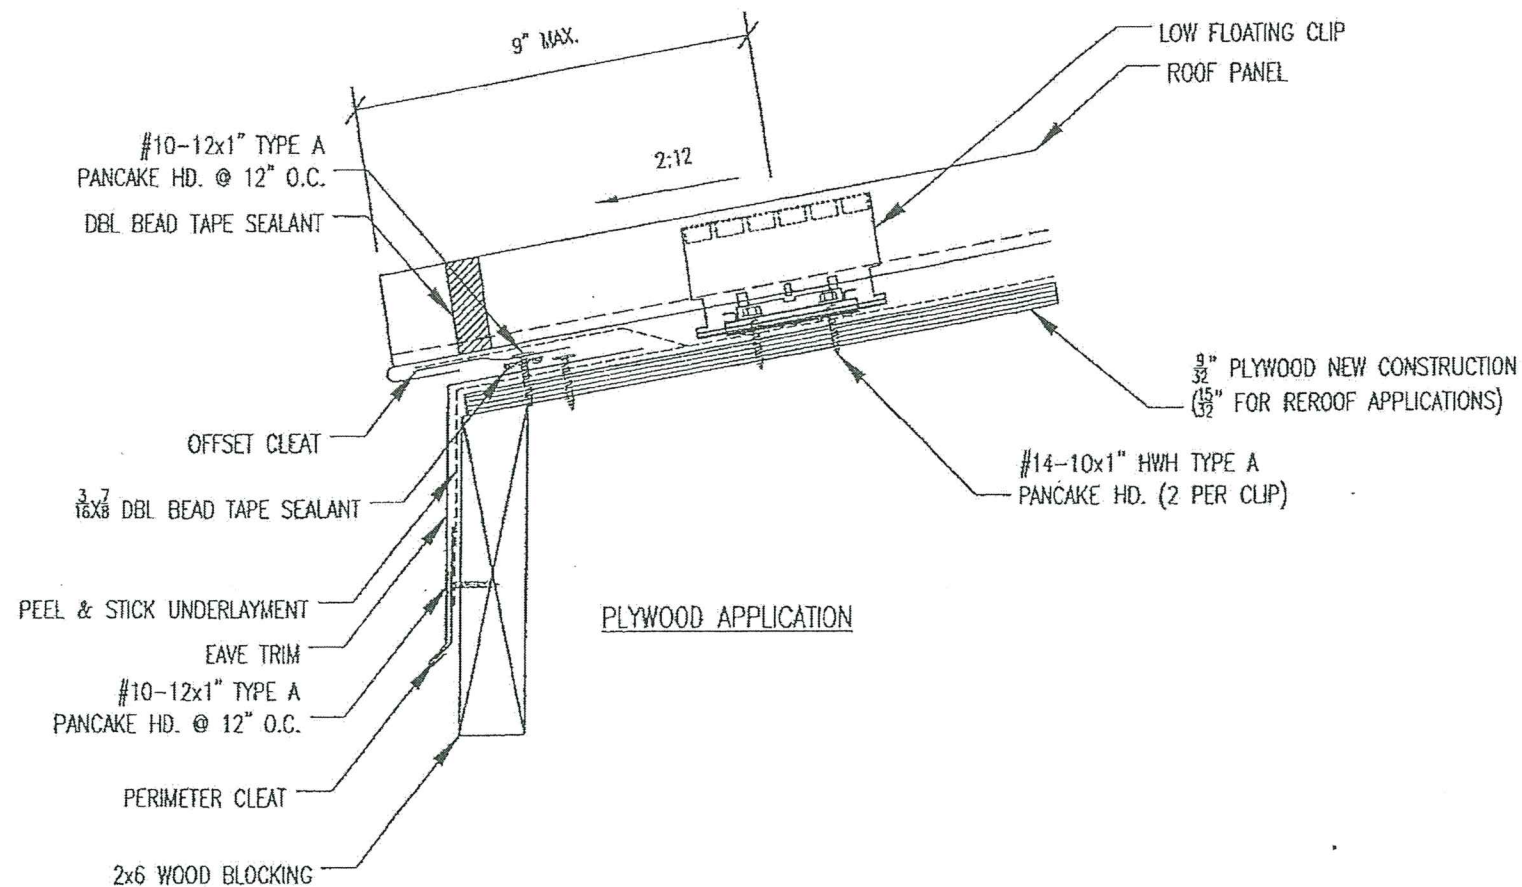

PLYWOOD APPLICATION


TABLE A

MAXIMUM DESIGN PRESSURES

ROOF AREAS	FIELD	PERIMETER AND CORNER *
MAXIMUM DESIGN PRESSURE	-67.2 PSF	-101.0 PSF
MAXIMUM FASTENER SPACING	36" O.C.	12" O.C.

\* EXTRAPOLATION SHALL NOT BE ALLOWED

PRODUCT RENEWED  
as complying with the Florida  
Building Code  
Acceptance No. 22-0310.01  
Expiration Date 04/12/2027  
By: *Healy A. Maher*  
Miami Dade Product Control

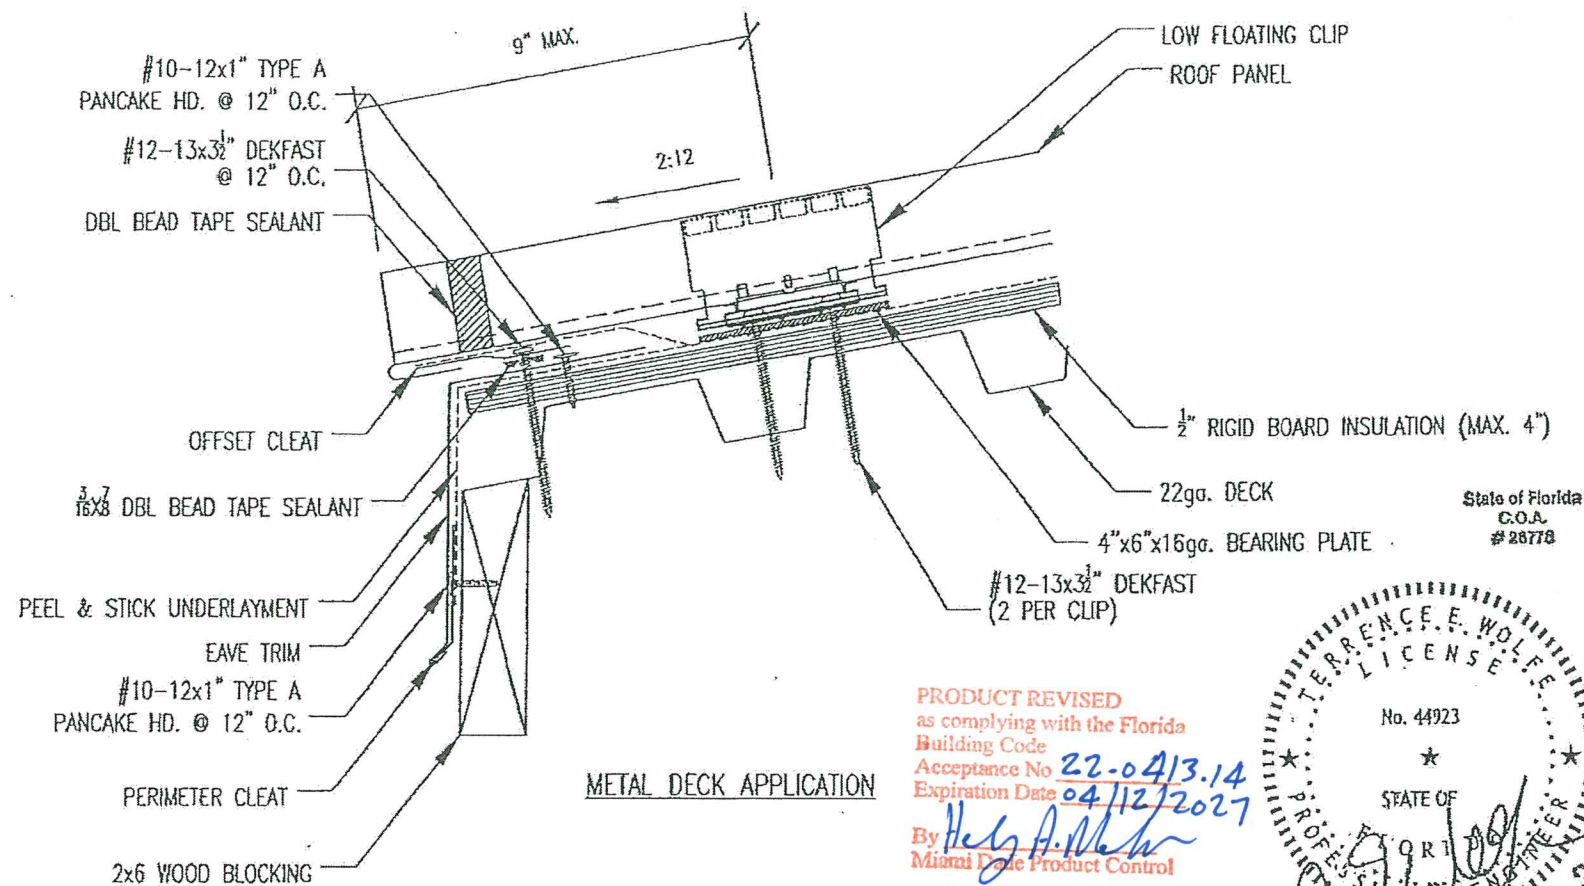

METAL DECK APPLICATION

TABLE B

MAXIMUM DESIGN PRESSURES

ROOF AREAS	FIELD	PERIMETER AND CORNER *
MAXIMUM DESIGN PRESSURE	-71.0 PSF	-93.5 PSF
MAXIMUM FASTENER SPACING	36" O.C.	12" O.C.

\* EXTRAPOLATION SHALL NOT BE ALLOWED


LOW EAVE

Approved as complying with the  
Florida Building Code  
Date 07/24/2018  
NOA# 13-0716.12  
Miami Dade Product Control



By: *Healy A. Maher*

REGISTERED ENGINEER	TERRENCE E. WOLFE, P.E.
FLORIDA REGISTRATION NO.	44923
<p><b>TREMCO</b></p> <p>ROOFING &amp; BUILDING MAINTENANCE</p>	
DADE COUNTY TESTING	
DATE FILE	TREMLOCK VP 24ga. DETAILS
LOCATION	DADE COUNTY, FLORIDA
DATE	11-12-13
SCALE	N.T.S.
DATE	13-0716.12
DATE	E2 of 6

PRODUCT REVISED  
as complying with the Florida  
Building Code  
Acceptance No. 22-0413.14  
Expiration Date 04/12/2027  
By: *Healy A. Maher*  
Miami Dade Product Control

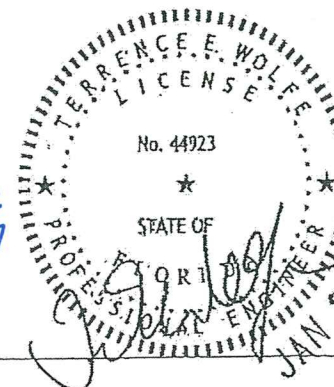



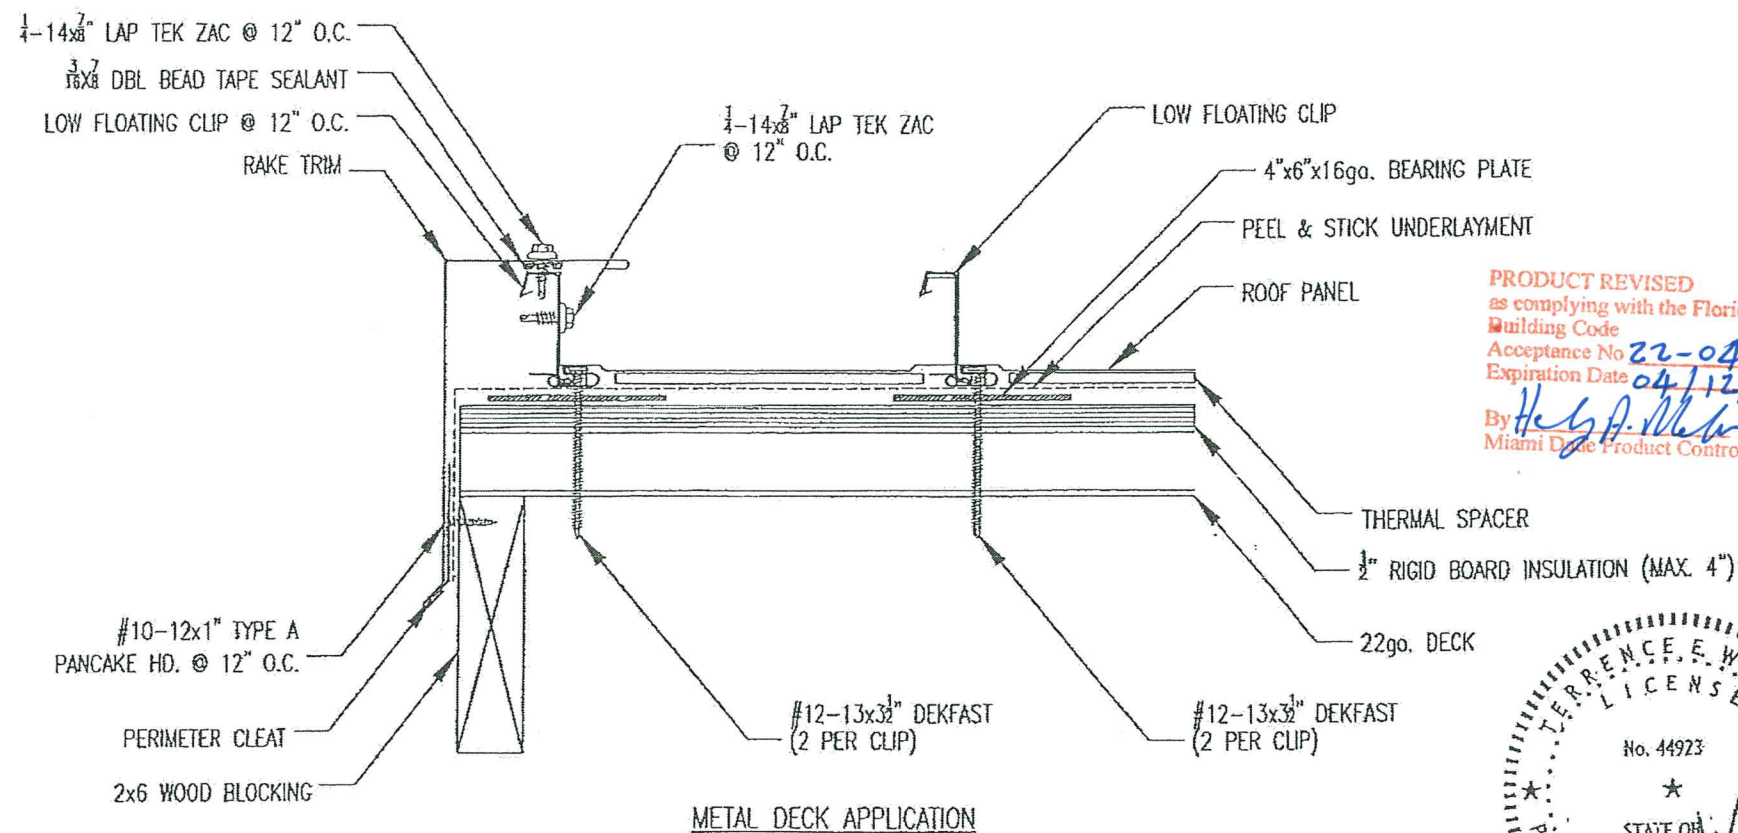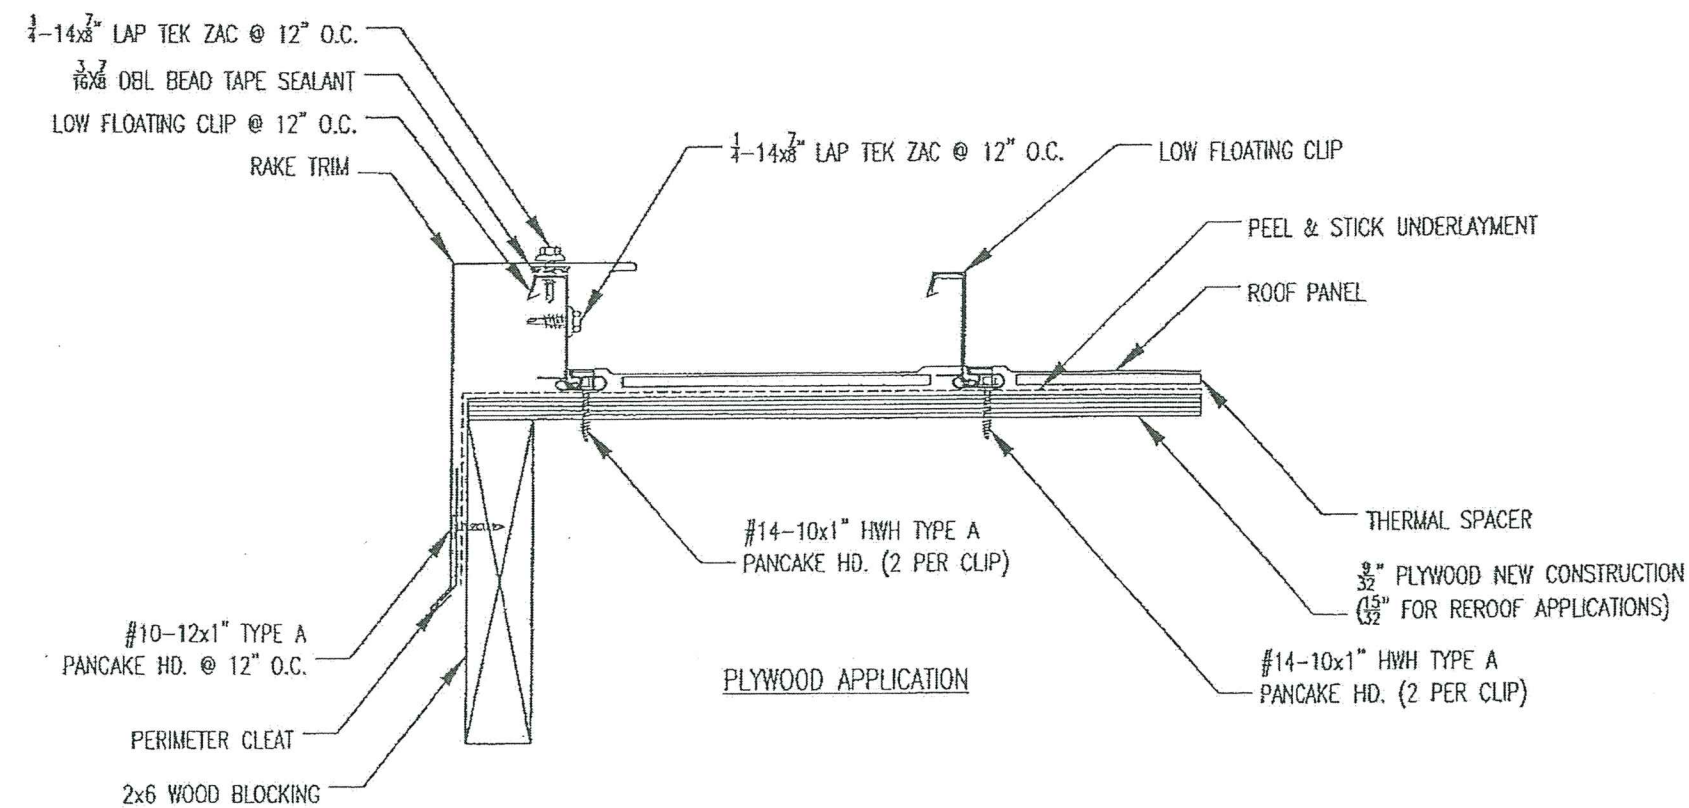

PRODUCT REVISED  
as complying with the Florida  
Building Code  
Acceptance No 22-0413.14  
Expiration Date 04/12/2027  
By *Healy A. Miller*  
Miami Dade Product Control

State of Florida  
C.O.A.  
#26778




PRODUCT RENEWED  
as complying with the Florida  
Building Code  
Acceptance No 22-0310.01  
Expiration Date 04/12/2027  
By *Healy A. Miller*  
Miami Dade Product Control


RAKE ON-MODULE

Approved as complying with the  
Florida Building Code  
Date 07/24/2014  
NOA#13-0716.12  
Miami Dade Product Control  
By *Healy A. Miller*

DRAWING NO. 44923		TERRENCE E. WOLFE, P.E.	
FLORIDA REGISTRATION NO. 44923			
<p><b>TREMCO</b> ROOFING &amp; BUILDINGS MAINTENANCE</p>			
DATE	BY	DESCRIPTION	DATE
	TY	FOR APPROVAL	11-12-13
DADE COUNTY TESTING			
DATE	BY	DATE	DATE
11-12-13		DATE	DATE
TREMCO VP 24ga. DETAILS		DATE H.T.S.	
DATE	BY	DATE	DATE
13-0716.12		DATE	DATE
DADE COUNTY, FLORIDA		13-0716.12 E3 of 5	

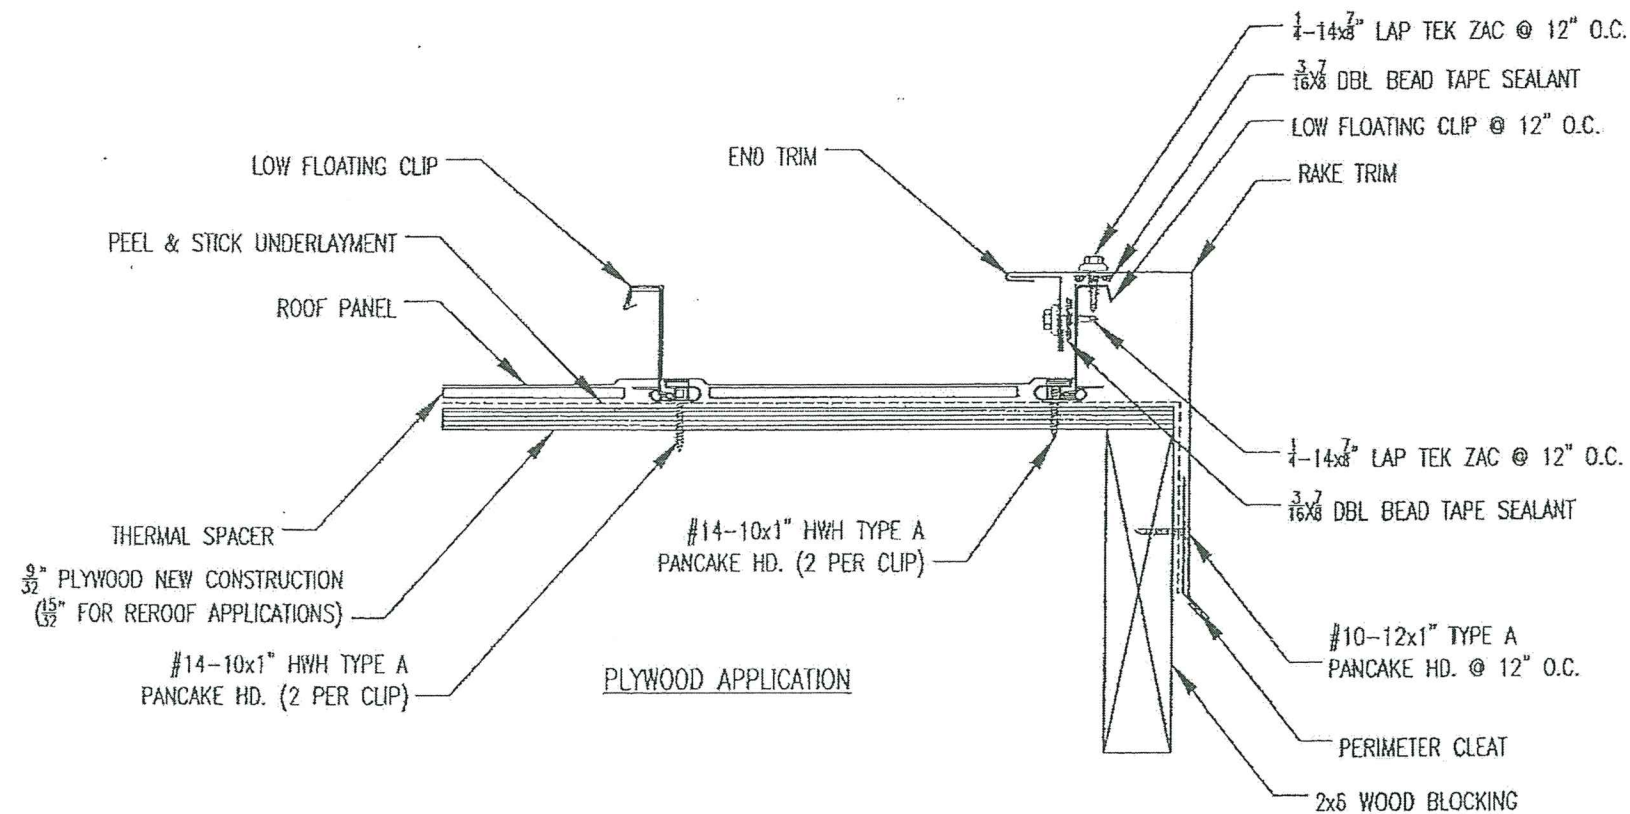

PLYWOOD APPLICATION

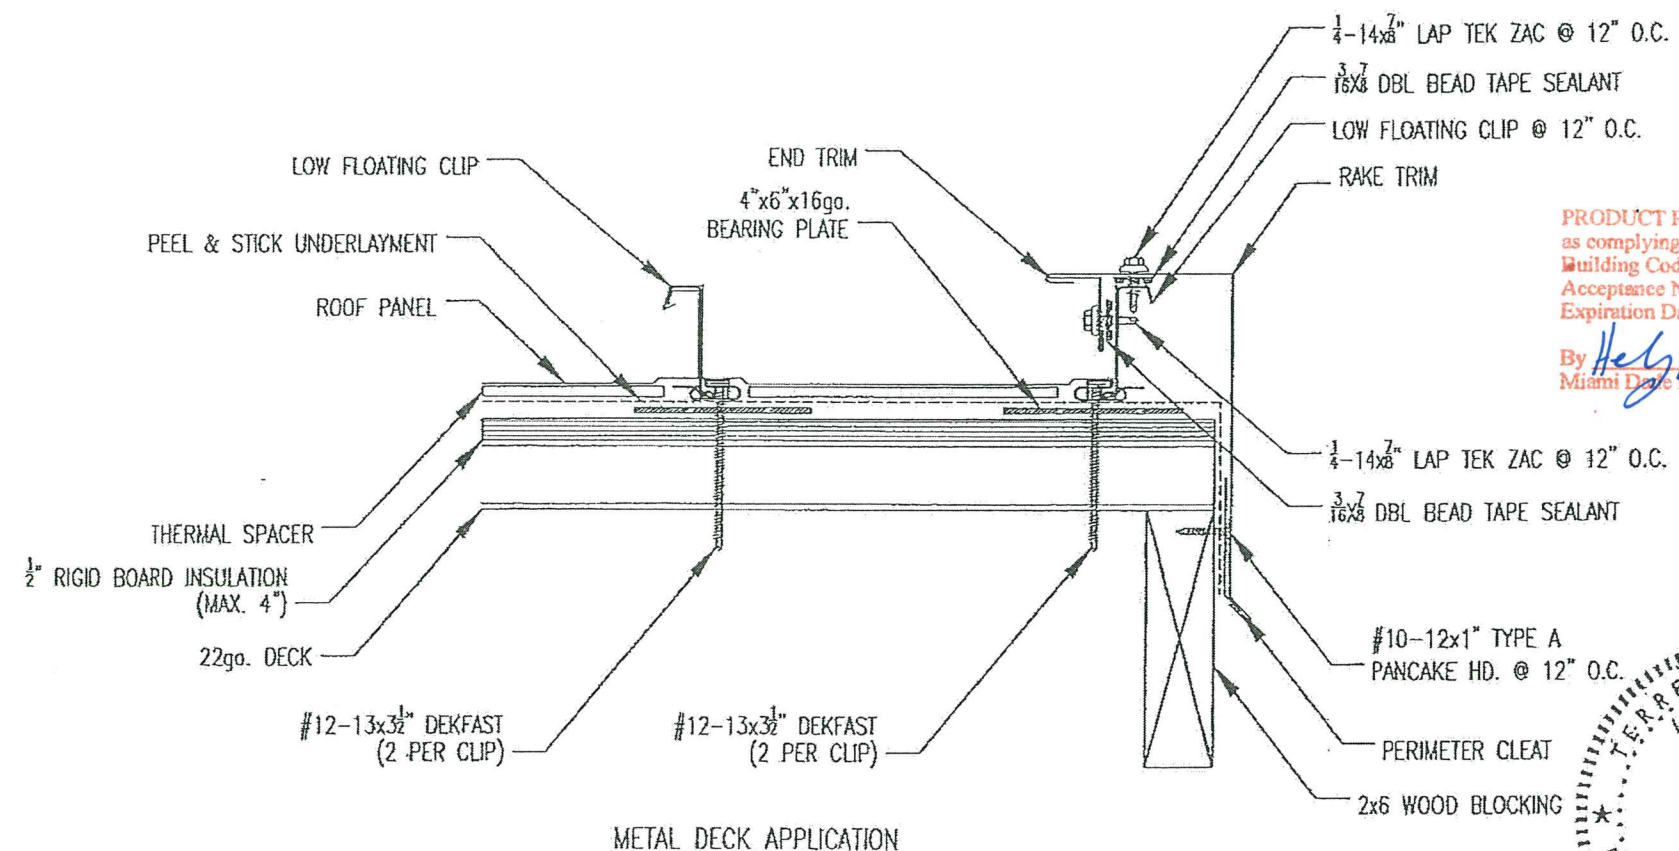


METAL DECK APPLICATION

PRODUCT REVISED  
as complying with the Florida  
Building Code  
Acceptance No 22-0413.14  
Expiration Date 04/12/2027  
By *Healy A. Mohr*  
Miami Dade Product Control

PRODUCT RENEWED  
as complying with the Florida  
Building Code  
Acceptance No 22-0310.01  
Expiration Date 04/12/2027  
By *Healy A. Mohr*  
Miami Dade Product Control

RAKE OFF-MODULE


State of Florida  
C.O.A.  
#28778

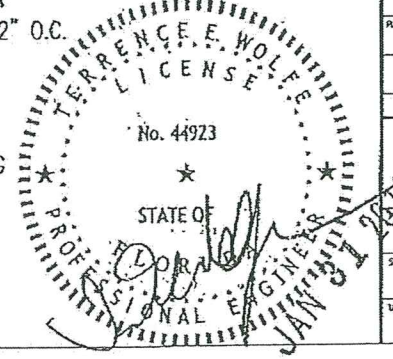


Approved as complying with the  
Florida Building Code  
Date 07/24/2014  
NOA# 13-0716.12  
Miami Dade Product Control  
By *Healy A. Mohr*

MANUFACTURER		TERRENCE E. WOLFE, P.E.	
FLORIDA REGISTRATION NO.		44923	
<p><b>TREMCO</b> ROOFING &amp; BUILDING MAINTENANCE</p>			
DATE	BY	DESCRIPTION	DATE
11-12-13	TW	FOR APPROVAL	11-12-13
DADE COUNTY TESTING			
SHEET TITLE	TREMLOCK VP 24ga. DETAILS		SCALE: N.T.S.
LOCATION	DADE COUNTY, FLORIDA		13-0716.12 E4 of 6



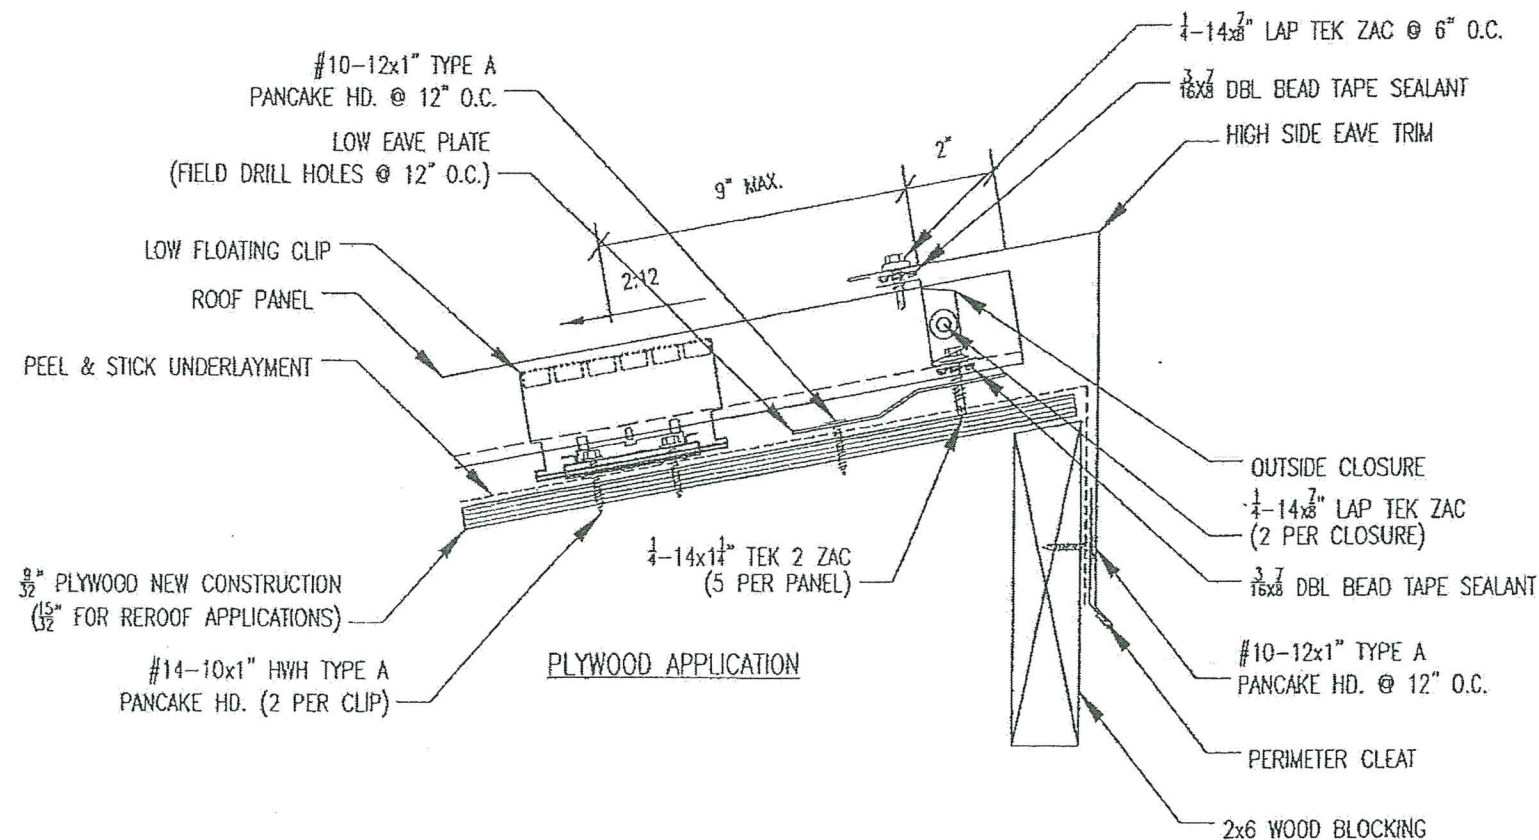

PLYWOOD APPLICATION

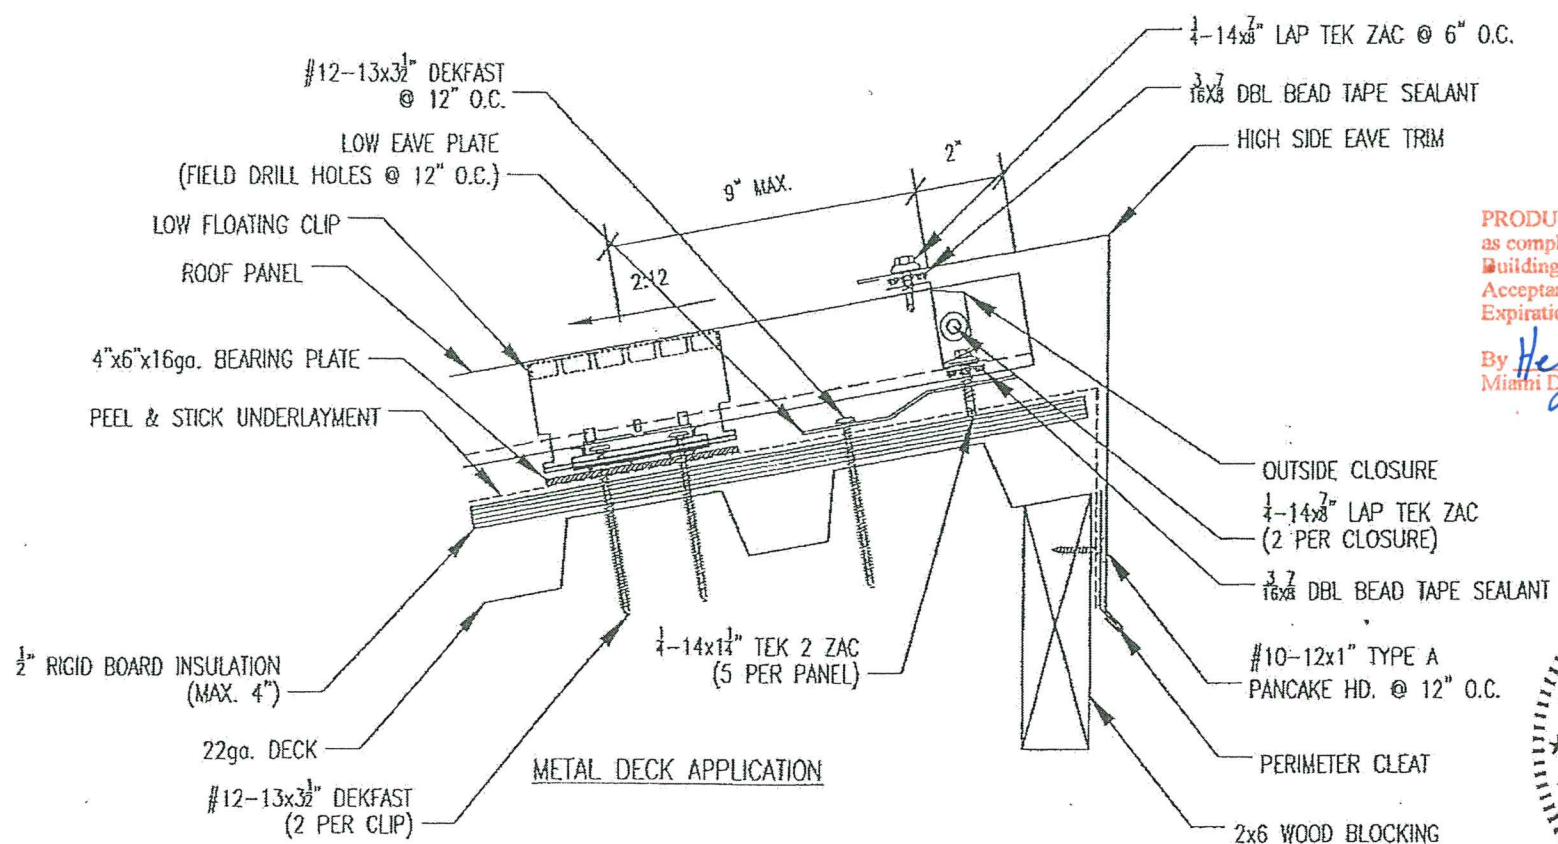


METAL DECK APPLICATION


PRODUCT RENEWED  
as complying with the Florida  
Building Code  
Acceptance No. 22-0310-01  
Expiration Date 04/12/2027  
By *Healy A. Miller*  
Miami Dade Product Control

PRODUCT REVISED  
as complying with the Florida  
Building Code  
Acceptance No. 22-0413.14  
Expiration Date 04/12/2027  
By *Healy A. Miller*  
Miami Dade Product Control



State of Florida  
C.O.A.  
#28778

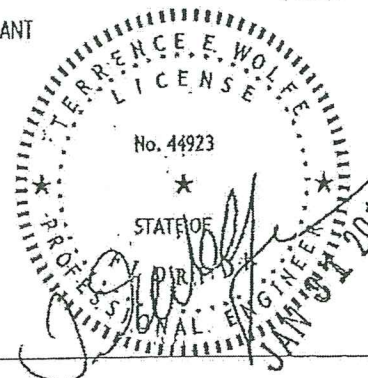

◇ HIGH EAVE


Approved as complying with the Florida Building Code Date 07/24/2014 NOAH 13-0716-12 Miami Dade Product Control By <i>Healy A. Miller</i>			
DESIGNER	TERRENCE E. WOLFE, P.E.		
FLORIDA REGISTRATION NO.	44923		
			
PROJECT	DADE COUNTY TESTING	DATE	11-12-13
SHEET NO.	TREMLOCK VP 24ga. DETAILS	DATE	H.T.S.
LOCATION	DADE COUNTY, FLORIDA	DATE	13-0716.12
		PAGE	5 of 6



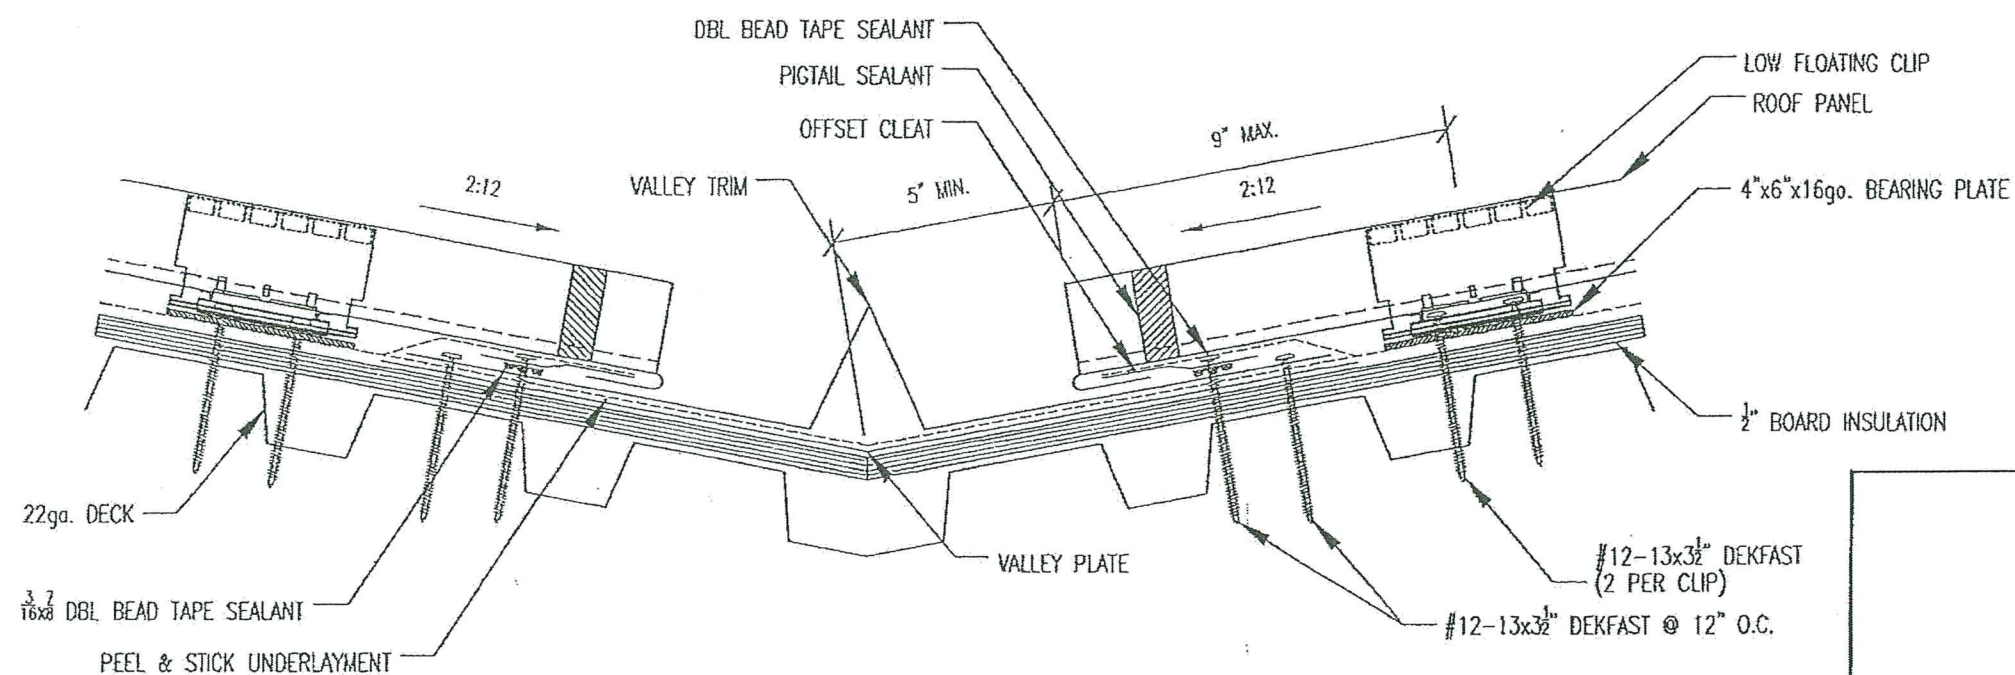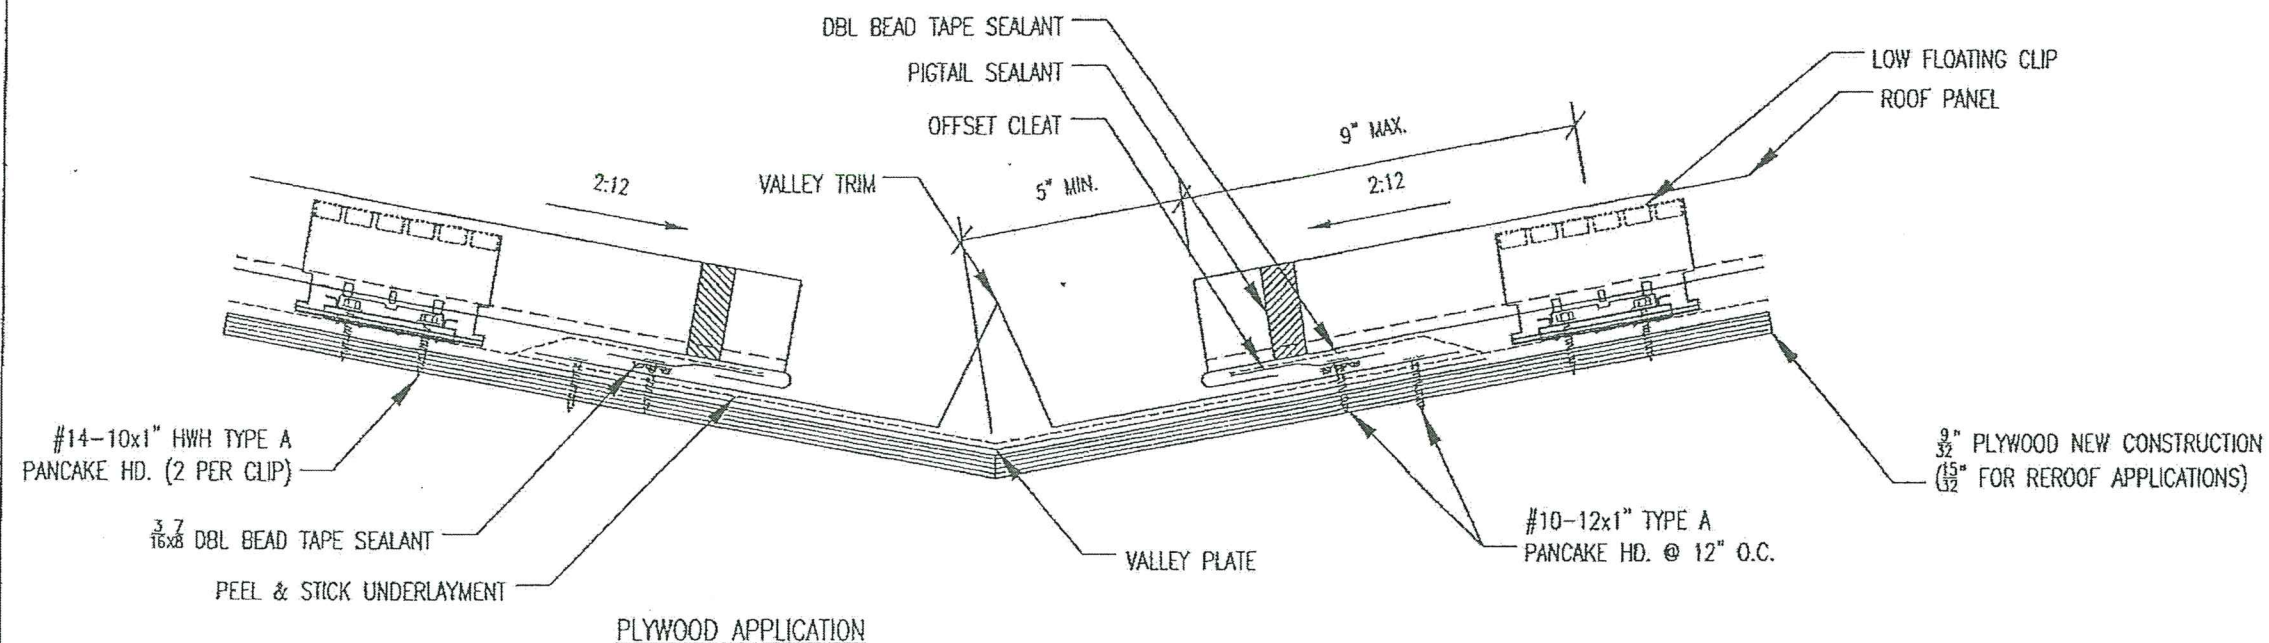

PRODUCT RENEWED  
as complying with the Florida  
Building Code  
Acceptance No. 22-0310.01  
Expiration Date 04/12/2027  
By *Healy A. M...*  
Miami Dade Product Control

PRODUCT REVISED  
as complying with the Florida  
Building Code  
Acceptance No. 22-0413.14  
Expiration Date 04/12/2027  
By *Healy A. M...*  
Miami Dade Product Control

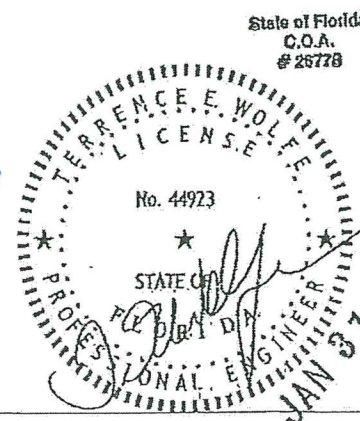

Approved as complying with the Florida Building Code Date 07/24/2014 NOA# 13-0716.12 Miami Dade Product Control By <i>Healy A. M...</i>											
REGISTERED ENGINEER		TERRENCE E. WOLFE, P.E.									
FLORIDA REGISTRATION NO.		44923									
<table border="1"> <tr> <td>REV.</td> <td>BY</td> <td>REVISION</td> <td>DATE</td> </tr> <tr> <td> </td> <td> </td> <td> </td> <td> </td> </tr> </table>				REV.	BY	REVISION	DATE				
REV.	BY	REVISION	DATE								
TREMCO		ROOFING & BUILDING MAINTENANCE									
DADE COUNTY TESTING		DATE 11-12-13									
SHEET NO. TREMLOCK VP 24ga. DETAILS		DATE N.T.S.									
LOCATION DADE COUNTY, FLORIDA		PROJECT NO. 13-0716.12									
		PAGE 6 OF 6									

METAL DECK APPLICATION