



MIAMI-DADE COUNTY
PRODUCT CONTROL SECTION
 11805 SW 26 Street, Room 208
 Miami, Florida 33175-2474
 T (786) 315-2590 F (786) 315-2599
www.miamidade.gov/building

**DEPARTMENT OF REGULATORY AND ECONOMIC RESOURCES (RER)
 BOARD AND CODE ADMINISTRATION DIVISION
 NOTICE OF ACCEPTANCE (NOA)**

Gopi Glass Sales & Services Corp.
7450 NW 41st Street
Miami, FL 33166

SCOPE:

This NOA is being issued under the applicable rules and regulations governing the use of construction materials. The documentation submitted has been reviewed and accepted by Miami-Dade County RER-Product Control Section to be used in Miami-Dade County and other areas where allowed by the Authority Having Jurisdiction (AHJ).

This NOA shall not be valid after the expiration date stated below. The Miami-Dade County Product Control Section (In Miami-Dade County) and/ or the AHJ (in areas other than Miami-Dade County) reserve the right to have this product or material tested for quality assurance purposes. If this product or material fails to perform in the accepted manner, the manufacturer will incur the expense of such testing and the AHJ may immediately revoke, modify, or suspend the use of such product or material within their jurisdiction. RER reserves the right to revoke this acceptance if it is determined by Miami-Dade County Product Control Section that this product or material fails to meet the requirements of the applicable building code.

This product is approved as described herein and has been designed to comply with the Florida Building Code, including the High Velocity Hurricane Zone.

DESCRIPTION: Aluminum Single Hung Window – N.I.

APPROVAL DOCUMENT: Drawing No. **W06-24**, titled “Aluminum Single Hung Window”, sheets 1 through 4 of 4, dated 03/16/06, with revision **G** dated 07/28/23, prepared by Al-Farooq Corporation, signed and sealed by Jalal Farooq, P.E., bearing the Miami-Dade County Product Control Revision stamp with the Notice of Acceptance number and expiration date by the Miami-Dade County Product Control Section.

MISSILE IMPACT RATING: None.

LABELING: Each unit shall bear a permanent label with the manufacturer's name or logo, city, state, model/series, and following statement: "Miami-Dade County Product Control Approved", unless otherwise noted herein.

RENEWAL of this NOA shall be considered after a renewal application has been filed and there has been no change in the applicable building code negatively affecting the performance of this product.

TERMINATION of this NOA will occur after the expiration date or if there has been a revision or change in the materials, use, and/ or manufacture of the product or process. Misuse of this NOA as an endorsement of any product, for sales, advertising or any other purposes shall automatically terminate this NOA. Failure to comply with any section of this NOA shall be cause for termination and removal of NOA.

ADVERTISEMENT: The NOA number preceded by the words Miami-Dade County, Florida, and followed by the expiration date may be displayed in advertising literature. If any portion of the NOA is displayed, then it shall be done in its entirety.

INSPECTION: A copy of this entire NOA shall be provided to the user by the manufacturer or its distributors and shall be available for inspection at the job site at the request of the Building Official.

This NOA revises **NOA No. 22-1118.03** and consists of this page 1 and evidence pages E-1, E-2 and E-3, as well as approval document mentioned above.

The submitted documentation was reviewed by **Manuel Perez, P.E.**




 8/30/23

NOA No. 23-0815.14
Expiration Date: February 01, 2028
Approval Date: September 07, 2023
 Page 1

Gopi Glass Sales & Services Corp.

NOTICE OF ACCEPTANCE: EVIDENCE SUBMITTED

1. EVIDENCE SUBMITTED UNDER PREVIOUS NOA's

A. DRAWINGS

1. Manufacturer's die drawings and sections.
(Submitted under NOA No. 06-0705.04)
2. Drawing No **W06-24**, sheets 1 through 4 of 4, titled "Aluminum Single Hung Window", dated 03/16/06, with revision **F** dated 12/28/20, prepared by Al-Farooq Corporation, signed and sealed by Jalal Farooq, P.E.
(Submitted under NOA No. 21-0122.06)

B. TESTS

1. Test reports on: 1) Air Infiltration Test, per FBC, TAS 202-94
2) Uniform Static Air Pressure Test, Loading per FBC TAS 202-94
3) Water Resistance Test, per FBC, TAS 202-94
4) Forced Entry Test, per FBC 2411 3.2.1, TAS 202-94
along with marked-up drawings and installation diagram of an aluminum single hung window, prepared by Fenestration Testing Laboratory, Inc., Test Report No. **FTL-9931**, dated 01/25/18, signed and sealed by Idalmis Ortega, P.E.
(Submitted under NOA No. 18-0205.01)
2. Test reports on: 1) Air Infiltration Test, per FBC, TAS 202-94
2) Uniform Static Air Pressure Test, Loading per FBC TAS 202-94
3) Water Resistance Test, per FBC, TAS 202-94
4) Forced Entry Test, per FBC 2411 3.2.1, TAS 202-94
along with marked-up drawings and installation diagram of an aluminum single hung window, prepared by Hurricane Engineering & Testing, Inc., Test Report No. **HETI-05-1435**, dated 11/28/05, signed and sealed by Ivonne Ghia, P.E.
(Submitted under NOA No. 06-0705.04)

C. CALCULATIONS

1. Anchor verification calculations and structural analysis, complying with **FBC 5th Edition (2014)**, dated 05/29/14, updated on 01/26/18 to comply with **FBC 6th Edition (2017)** and further updated on 11/27/20 to comply with **FBC 7th Edition (2020)**, prepared by Al-Farooq Corporation, signed and sealed by Jalal Farooq, P.E.
(Submitted under NOA No. 21-0122.06)
2. Glazing complies with **ASTM E1300-09**.

D. QUALITY ASSURANCE

1. Miami-Dade Department of Regulatory and Economic Resources (RER)


Manuel Perez, P.E.
Product Control Examiner
NOA No. 23-0815.14
Expiration Date: February 01, 2028
Approval Date: September 07, 2023

Gopi Glass Sales & Services Corp.

NOTICE OF ACCEPTANCE: EVIDENCE SUBMITTED

1. EVIDENCE SUBMITTED UNDER PREVIOUS NOA's (CONTINUED)

E. MATERIAL CERTIFICATIONS

1. None.

F. STATEMENTS

1. Statement letter of conformance, complying with **FBC 7th Edition (2020)** and of no financial interest, dated November 9, 2022, issued by Al-Farooq Corporation, signed and sealed by Jalal Farooq, P.E.
(Submitted under NOA No. 22-1118.03)
2. Laboratory compliance letter for Test Report No. **HETI-05-1435**, issued by Hurricane Engineering & Testing, Inc., dated 11/28/05, signed and sealed by Ivonne Ghia, P.E.
(Submitted under NOA No. 06-0705.04)

G. OTHERS

1. Notice of Acceptance No. **21-0122.06**, issued to Gopi Glass Sales & Services Corp. for their "Aluminum Single Hung Window – N. I.", approved on 04/15/21 and expiring on 02/01/23.



Manuel Perez, P.E.
Product Control Examiner
NOA No. 23-0815.14

Expiration Date: February 01, 2028
Approval Date: September 07, 2023

Gopi Glass Sales & Services Corp.

NOTICE OF ACCEPTANCE: EVIDENCE SUBMITTED

2. NEW EVIDENCE SUBMITTED

A. DRAWINGS

1. Drawing No **W06-24**, sheets 1 through 4 of 4, titled “Aluminum Single Hung Window”, dated 03/16/06, with revision **G** dated 07/28/23, prepared by Al-Farooq Corporation, signed and sealed by Jalal Farooq, P.E.

B. TESTS

1. None.

C. CALCULATIONS

1. None.

D. QUALITY ASSURANCE

1. Miami-Dade Department of Regulatory and Economic Resources (RER)

E. MATERIAL CERTIFICATIONS

1. None.

F. STATEMENTS

1. Statement letter of conformance, complying with **FBC 7th Edition (2020)**, with **FBC 8th Edition (2023)**, and of no financial interest, dated July 28, 2023, issued by Al-Farooq Corporation, signed and sealed by Jalal Farooq, P.E.

G. OTHERS

1. Notice of Acceptance No. **22-1118.03**, issued to Gopi Glass Sales & Services Corp. for their “Aluminum Single Hung Window – N. I.”, approved on 12/15/22 and expiring on 02/01/28.




Manuel Perez, P.E.
Product Control Examiner
NOA No. 23-0815.14

Expiration Date: February 01, 2028
Approval Date: September 07, 2023


DESIGN LOAD CAPACITY - PSF					
WINDOW DIMS.		GLASS TYPE 'A'		GLASS TYPE 'B'	
WIDTH	HEIGHT	EXT.(+)	1NT.(-)	EXT.(+)	1NT.(-)
19-1/8"	26" (3)	60.0	80.0	60.0	80.0
26-1/2"		60.0	80.0	60.0	80.0
32"		60.0	80.0	60.0	80.0
37"		60.0	80.0	60.0	80.0
42"		60.0	80.0	60.0	80.0
48"		60.0	80.0	60.0	80.0
53-1/8"		60.0	75.8	60.0	75.8
19-1/8"	38-3/8" (4)	60.0	80.0	60.0	80.0
26-1/2"		60.0	80.0	60.0	80.0
32"		60.0	80.0	60.0	80.0
37"		60.0	80.0	60.0	80.0
42"		60.0	79.1	60.0	79.1
48"		60.0	70.9	60.0	70.9
53-1/8"		60.0	65.1	60.0	65.1
19-1/8"	50-5/8" (5)	60.0	80.0	60.0	80.0
26-1/2"		60.0	80.0	60.0	80.0
32"		60.0	80.0	60.0	80.0
37"		60.0	77.9	60.0	77.9
42"		60.0	70.8	60.0	70.8
48"		60.0	63.8	60.0	63.8
53-1/8"		54.2	54.2	58.8	58.8
19-1/8"	58" (6)	60.0	80.0	60.0	80.0
26-1/2"		60.0	80.0	60.0	80.0
32"		60.0	80.0	60.0	80.0
37"		60.0	78.7	60.0	78.7
42"		60.0	71.7	60.0	71.7
48"		60.0	62.7	60.0	64.8
53-1/8"		50.5	50.5	57.3	59.9
19-1/8"	63" (6)	60.0	80.0	60.0	80.0
26-1/2"		60.0	80.0	60.0	80.0
32"		60.0	78.1	60.0	78.1
37"		60.0	70.7	60.0	70.7
42"		60.0	64.6	60.0	64.6
48"		58.5	58.5	58.5	58.5
53-1/8"		49.6	49.6	54.2	54.2
19-1/8"	74-1/4" (7)	60.0	80.0	60.0	80.0
26-1/2"		60.0	80.0	60.0	80.0
32"		60.0	73.5	60.0	73.5
37"		60.0	66.5	60.0	66.5
42"		60.0	61.0	60.0	61.0
48"		55.5	55.5	55.5	55.5
53-1/8"		49.0	49.0	50.0	51.5

* NO. IN PARENTHESIS INDICATE NO. OF ANCHORS PER JAMB.

NOTE:
GLASS CAPACITIES ON THIS SHEET ARE BASED ON ASTM E1300-09 (3 SEC. GUSTS) AND FLORIDA BUILDING COMMISSION DECLARATORY STATEMENT DCA05-DEC-219

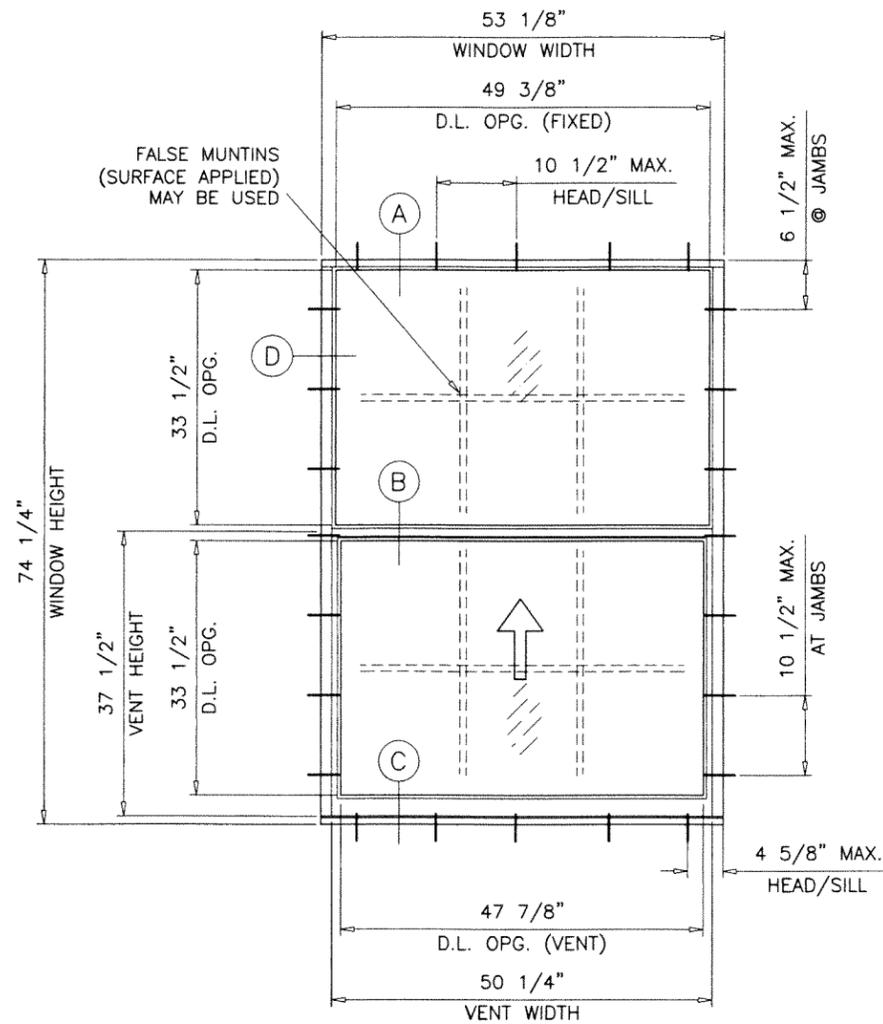

TYPICAL ELEVATION
TESTED UNIT

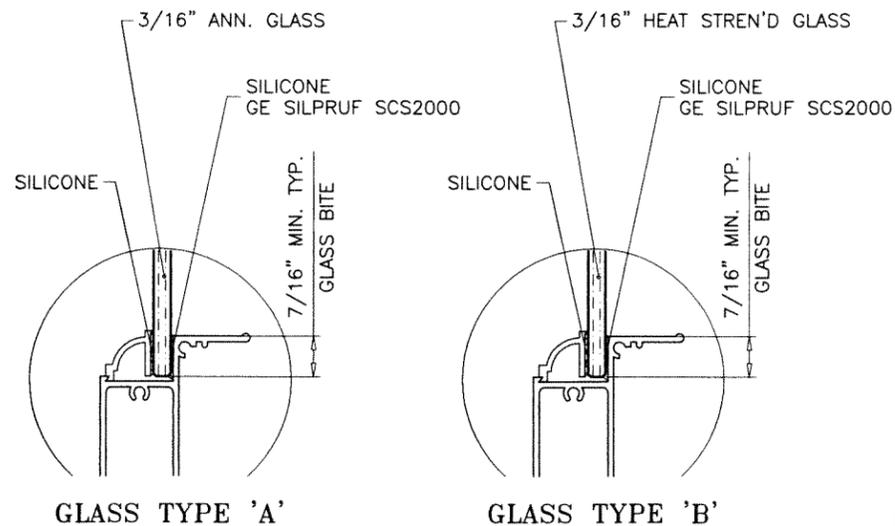

GLAZING OPTIONS

WINDOWS NOT RATED FOR IMPACT.
INSTALLATION OF THIS PRODUCT IN THE HVHZ AREA REQUIRES THE USE OF APPROVED SHUTTERS OR EXTERNAL PROTECTION DEVICES COMPLYING WITH HVHZ REQUIREMENTS.
INSTALLATION OF THIS SYSTEM OUTSIDE THE HVHZ AREA SHALL MEET THE APPLICABLE REQUIREMENTS FOR WIND BORNE DEBRIS PROTECTION.

ALUMINUM SINGLE HUNG WINDOW

DESIGN LOAD RATINGS FOR THESE WINDOWS TO BE AS PER CHART SHOWN ABOVE.

APPROVAL APPLIES TO SINGLE UNITS OR SIDE BY SIDE COMBINATIONS OF S.H./S.H. OR SINGLE HUNG WITH OTHER WINDOW TYPES IN MODULES OF TWO OR MORE WINDOWS USING MIAMI-DADE COUNTY APPROVED MULLIONS IN BETWEEN. LOWER DESIGN PRESSURE FROM WINDOWS OR MULLION APPROVAL WILL APPLY TO ENTIRE SYSTEM.

THIS PRODUCT HAS BEEN DESIGNED AND TESTED TO COMPLY WITH THE REQUIREMENTS OF THE 2020 (7TH EDITION)/2023 (8TH EDITION) FLORIDA BUILDING CODE INCLUDING HIGH VELOCITY HURRICANE ZONE (HVHZ).

1BY OR 2BY WOOD BUCKS & BUCK FASTENERS BY OTHERS, MUST BE DESIGNED AND INSTALLED ADEQUATELY TO TRANSFER APPLIED PRODUCT LOADS TO THE BUILDING STRUCTURE.

ANCHORS SHALL BE CORROSION RESISTANT, SPACED AS SHOWN ON DETAILS AND INSTALLED PER MANUF'S INSTRUCTIONS. SPECIFIED EMBEDMENT TO BASE MATERIAL SHALL BE BEYOND WALL DRESSING OR STUCCO.

A LOAD DURATION INCREASE IS USED IN DESIGN OF ANCHORS INTO WOOD ONLY. ALL SHIMS TO BE HIGH IMPACT, NON-METALLIC AND NON-COMPRESSIBLE.


MATERIALS INCLUDING BUT NOT LIMITED TO STEEL/METAL SCREWS, THAT COME INTO CONTACT WITH OTHER DISSIMILAR MATERIALS SHALL MEET THE REQUIREMENTS OF THE 2020/2023 FLORIDA BLDG. CODE & ADOPTED STANDARDS.

THIS PRODUCT APPROVAL IS GENERIC AND DOES NOT PROVIDE INFORMATION FOR A SITE SPECIFIC PROJECT, I.E. LIFE SAFETY OF THIS PRODUCT, ADEQUACY OF STRUCTURE RECEIVING THIS PRODUCT AND SEALING AROUND OPENING FOR WATER INFILTRATION RESISTANCE ETC.

CONDITIONS NOT SHOWN IN THIS DRAWING ARE TO BE ANALYZED SEPARATELY, AND TO BE REVIEWED BY BUILDING OFFICIAL.

DESIGN LOADS SHOWN ARE BASED ON 'ALLOWABLE STRESS DESIGN (ASD)'.

PRODUCT REVISED
As complying with the Florida Building Code
NOA-No. **23-0815.14** JUL 28 2023
Expiration Date: **02/01/2028**
By: *Manuel Perez*
Miami-Dade Product Control



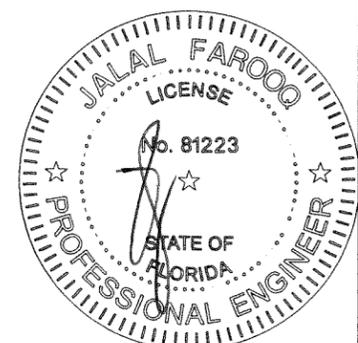


af c
AL-FAROOQ CORPORATION
ENGINEERS & PRODUCT DEVELOPMENT
9360 SUNSET DRIVE, SUITE 220
MIAMI, FLORIDA 33173
TEL. (305) 264-8100 FAX. (305) 262-6978
COMP-ANL\W06-24GG

ALUMINUM SINGLE HUNG WINDOW
Gopi Glass Sales & Services Corp.
7450 N.W. 41 STREET
MIAMI, FL. 33166
TEL. (305) 592-2089 FAX. (305) 477-0992

no	date	description	by
C	05.30.14	UPDATED TO 2014 FBC	
D	11.07.16	EDITORIAL CHANGES	
E	01.26.18	UPDATED TO 2017 FBC	
F	12.28.20	UPDATED TO 2020 FBC	
G	07.28.23	UPDATED TO 2023 FBC	

date: 03-16-06
scale: 1/2"=1'-0"
dr. by: TARIQ
chk. by:
drawing no. **W06-24**
sheet 1 of 4

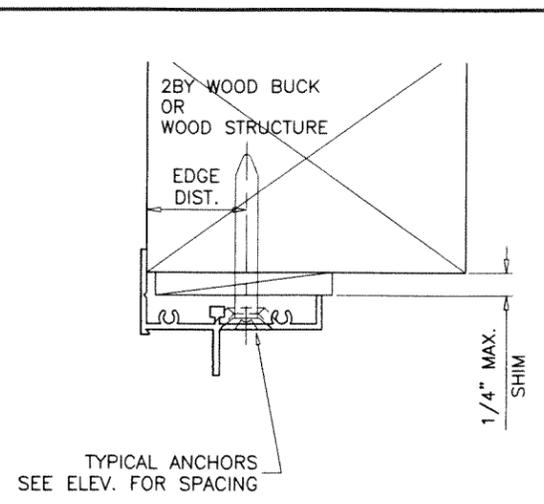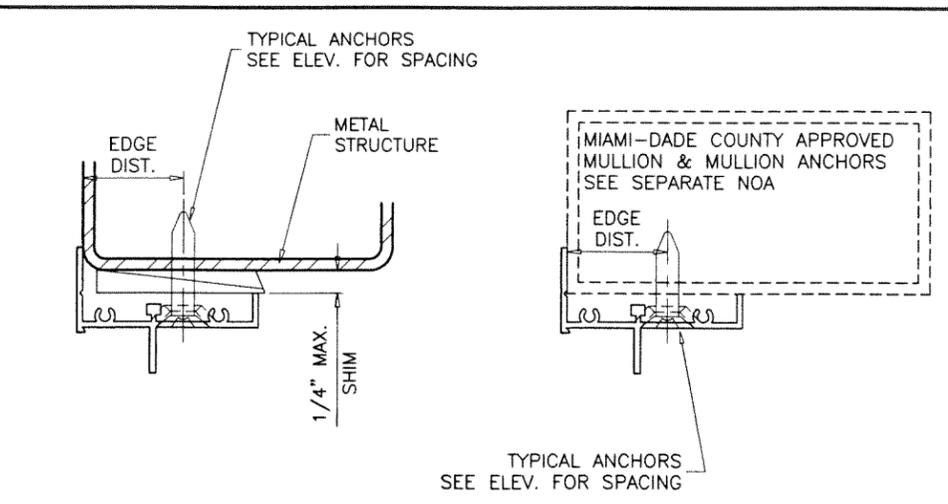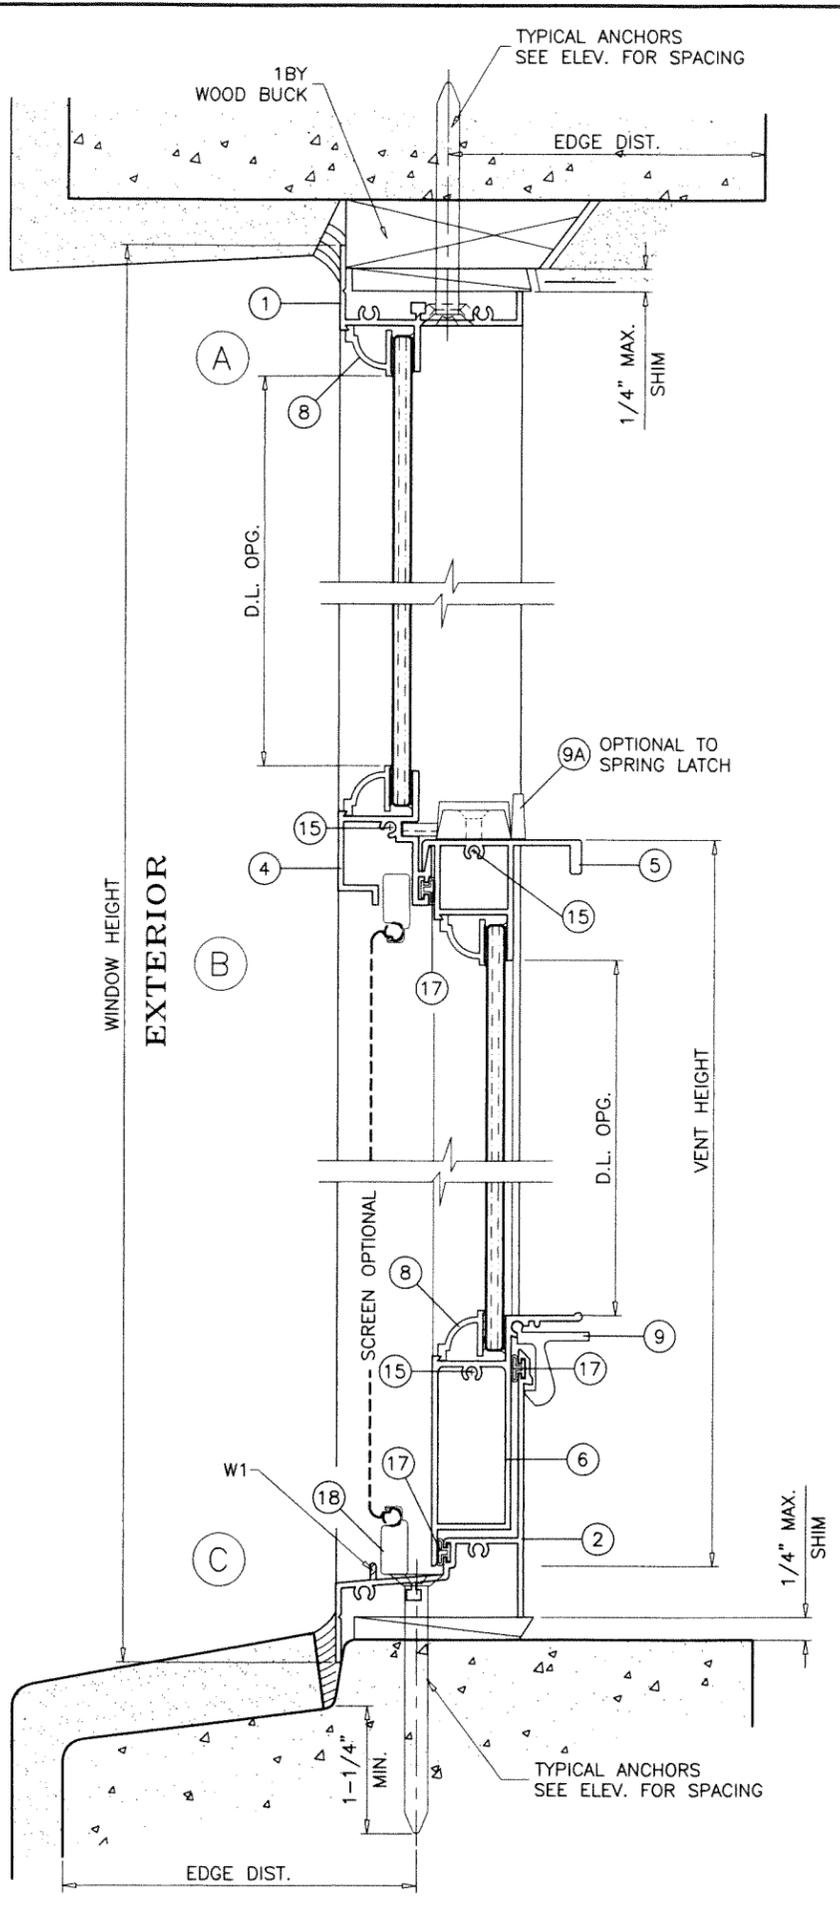


WOOD BUCKS AND METAL STRUCTURE NOT BY 'GOPI GLASS' MUST SUSTAIN LOADS IMPOSED BY GLAZING SYSTEM AND TRANSFER THEM TO THE BUILDING STRUCTURE.


SEALANTS:
ALL JOINTS AND FRAME CONNECTIONS SEALED WITH SILICONE SEALANT.

WEEPHOLES:
W1 = 1" LONG NOTCH AT EACH END

TYPICAL ANCHORS: SEE ELEV. FOR SPACING
1/4" DIA. ULTRACON+ BY 'DEWALT' (Fu=164 KSI, Fy=148 KSI) INTO 2BY WOOD BUCKS OR WOOD STRUCTURES
 1-1/2" MIN. PENETRATION INTO WOOD (HEAD/SILL/JAMBS)
 THRU 1BY BUCKS INTO CONC. OR BLOCKS
 1-1/4" MIN. EMBED INTO CONCRETE (HEAD/SILL/JAMBS)
 1-1/4" MIN. EMBED INTO BLOCKS (JAMBS)
 DIRECTLY INTO CONCRETE OR BLOCKS
 1-1/4" MIN. EMBED INTO CONCRETE (HEAD/SILL/JAMBS)
 1-1/4" MIN. EMBED INTO BLOCKS (JAMBS)
1/4" DIA. TEKS OR SELF-DRILLING SCREWS (GRADE 5 CRS) INTO METAL STRUCTURES (HEAD/SILL/JAMBS)
 (3) THREADS MIN. TO EXTEND BEYOND METAL THICKNESS
 ALUMINUM: 1/8" THK. MIN. (6063-T5 MIN.)
 STEEL: 1/8" THK. MIN. (Fy = 36 KSI MIN.)
 (STEEL IN CONTACT WITH ALUMINUM TO BE PLATED OR PAINTED)
3/16" DIA. TEKS OR SELF-DRILLING SCREWS (GRADE 5 CRS) INTO MIAMI-DADE COUNTY APPROVED MULLIONS (NO SHIMS)
 (3) THREADS MIN. TO EXTEND BEYOND METAL THICKNESS
 ALUMINUM: 1/8" THK. MIN. (6063-T5 MIN.) (NO SHIMS)
 STEEL: 1/8" THK. MIN. (Fy = 36 KSI MIN.) (NO SHIMS)
 (STEEL IN CONTACT WITH ALUMINUM TO BE PLATED OR PAINTED)
CRITICAL EDGE DISTANCE
 INTO CONCRETE AND BLOCKS = 1-1/2" MIN.
 INTO WOOD STRUCTURE = 1" MIN.
 INTO METAL STRUCTURE = 3/4" MIN.
 WOOD AT HEAD, SILL OR JAMBS SG = 0.55 MIN.
 CONCRETE AT HEAD, SILL OR JAMBS f'c = 3000 PSI MIN.
 C-90 HOLLOW/FILLED BLOCK AT JAMBS f'm = 2000 PSI MIN.

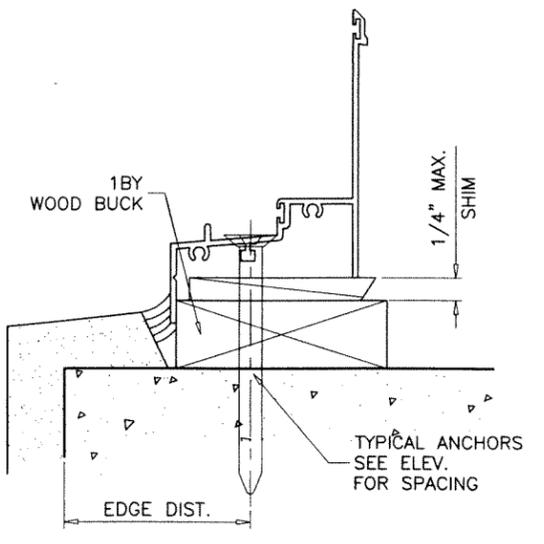

PRODUCT REVISED
 As complying with the Florida Building Code
 NOA No. **23-0815.14** JUL 28 2023
 Expiration Date: **02/01/2028**
 By: *Manuel Perez*
 Miami-Dade Product Control

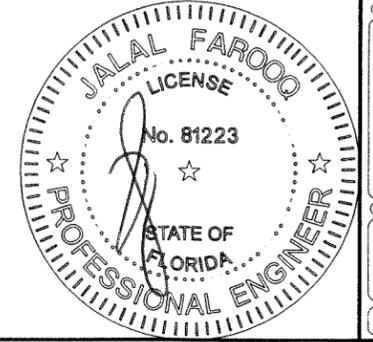

AL-FAROOQ CORPORATION
 ENGINEERS & PRODUCT DEVELOPMENT
 9360 SUNSET DRIVE, SUITE 220
 MIAMI, FLORIDA 33173
 TEL. (305) 264-8100 FAX. (305) 262-6978
 COMP-ANL W06-24GG




ALUMINUM SINGLE HUNG WINDOW
Gopi Glass Sales & Services Corp.
 7450 N.W. 41 STREET
 MIAMI, FL. 33166
 TEL. (305) 592-2089 FAX. (305) 477-0992

no	date	by	description
C	05.30.14		UPDATED TO 2014 FBC
D	11.07.16		EDITORIAL CHANGES
E	01.26.18		UPDATED TO 2017 FBC
F	12.28.20		UPDATED TO 2020 FBC
G	07.28.23		NO CHANGE THIS SHEET


date: 03-16-06
 scale: 1/2" = 1"
 dr. by: TARIQ
 chk. by:

drawing no.
W06-24
 sheet 2 of 4

ITEM #	PART #	REQD.	DESCRIPTION	MATERIAL	MANF./SUPPLIER/REMARKS
1	-	1	FRAME HEAD	6063-T5	-
2	GSH118	1	FRAME SILL	6063-T5	-
3	GSH120	2	FRAME JAMB	6063-T5	-
4	-	1	FIXED MTG. RAIL	6063-T5	-
5	GSH117	1	VENT TOP RAIL	6063-T6	-
6	GSH119A	1	VENT BOTTOM RAIL	6063-T6	-
7	-	2	VENT JAMB	6063-T5	-
8	-	AS REQD.	GLAZING BEAD	ALUMINUM	-
9	-	2/VENT	VENT LATCH @ 6-1/2" FROM ENDS	NYLON	-
9A	672205K38	2/VENT	VENT LATCH @ 6-1/2" FROM ENDS	-	DECO PRODUCTS, ATTACHED W/ (2) #8 X 5/8" FH SMS
10	GSH114	AS REQD.	VENT GUIDE	RIGID PVC	-
11	-	AS REQD.	PILE WEATHERSTRIP	-	-
15	-	AS REQD.	ASSEMBLY SCREWS	-	#8 x 3/4" P.H. CRS SMS
16	-	2	BLOCK & TACKLE BALANCE	-	5/8" BOX, BALANCE SYSTEMS INC. OR EQ.
17	-	AS REQD.	BULB WEATHERSTRIP	-	-
18	-	1	5/16" BOX SCREEN	-	OPTIONAL

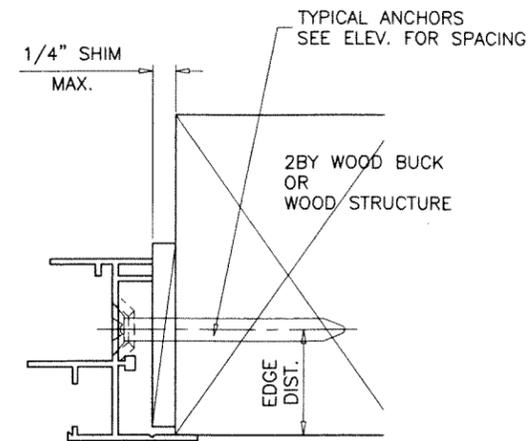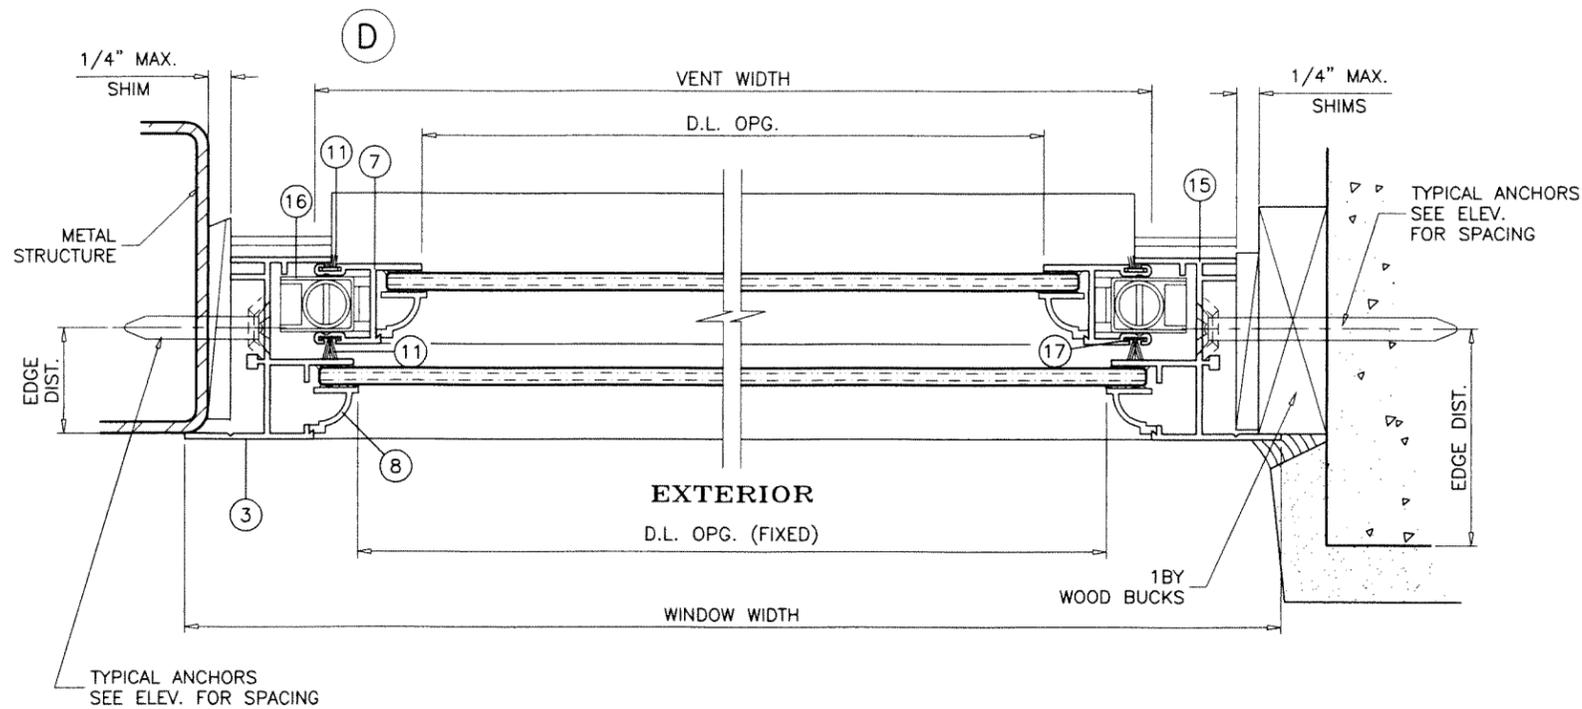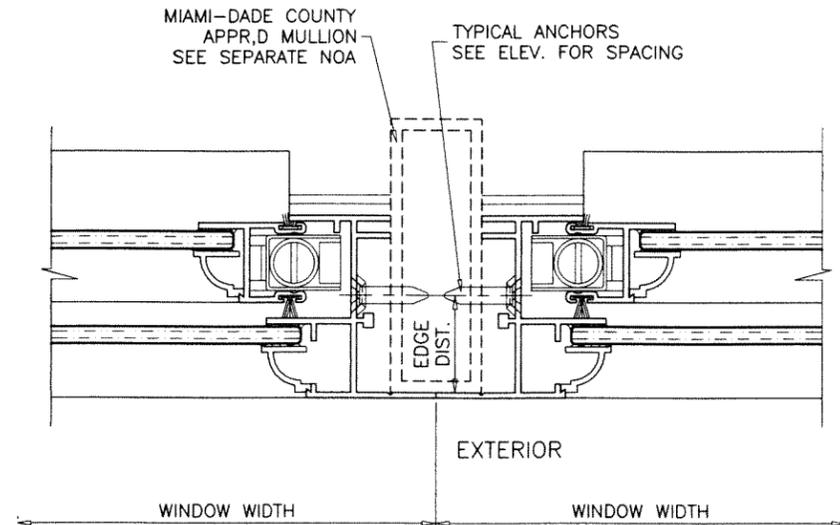

PRODUCT REVISED
 As complying with the Florida Building Code
 NOA-No. **23-0815.14**
 Expiration Date: **02/01/2028** JUL 28 2023
 By: *Manuel Perez*
 Miami-Dade Product Control

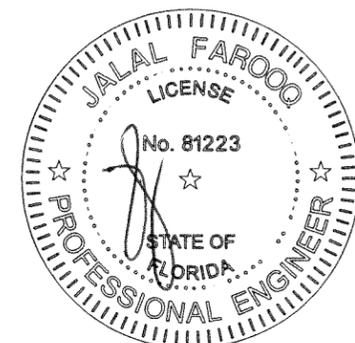


af c
AL-FAROOQ CORPORATION
 ENGINEERS & PRODUCT DEVELOPMENT
 9360 SUNSET DRIVE, SUITE 220 (C.A.N. 3538)
 MIAMI, FLORIDA 33173 FAX. (305) 262-6978
 TEL. (305) 264-8100
 COMP-ANL \ W06-24GG

ALUMINUM SINGLE HUNG WINDOW
Gopi Glass Sales & Services Corp.
 7450 N.W. 41 STREET
 MIAMI, FL. 33166
 TEL. (305) 592-2089 FAX. (305) 477-0992


no	date	by	description
C	05.30.14		NO CHANGE THIS SHEET
D	11.07.16		EDITORIAL CHANGES
E	01.26.18		UPDATED TO 2017 FBC
F	12.28.20		UPDATED TO 2020 FBC
G	07.28.23		NO CHANGE THIS SHEET

date: 03-16-06
 scale: 1/2" = 1"
 dr. by: TARIQ
 chk. by:


drawing no.
W06-24
 sheet 3 of 4

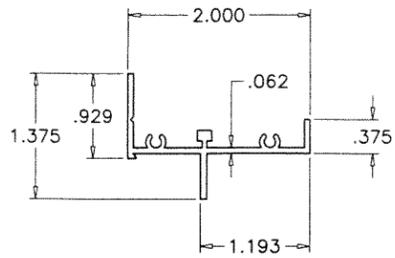


① FRAME HEAD

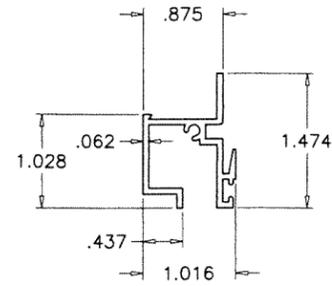


④ FIXED MEETING RAIL

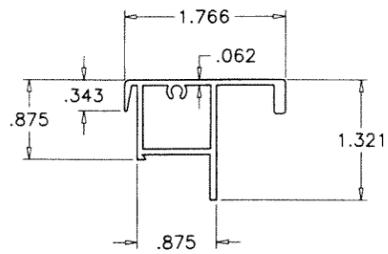


⑤ VENT TOP RAIL

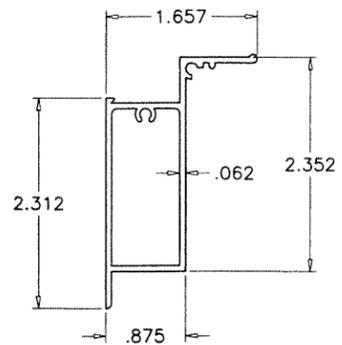


⑥ VENT BOTTOM RAIL

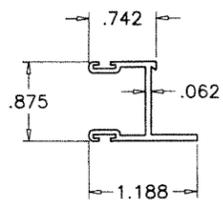


⑦ SASH SIDE RAIL

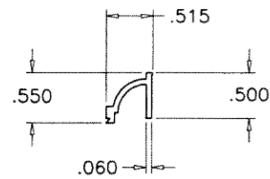


⑧ GLAZING BEAD

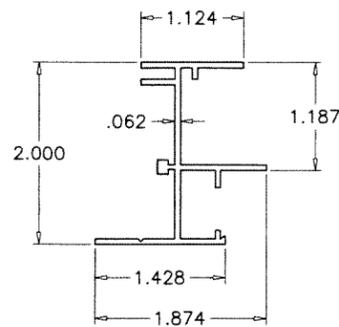


③ FRAME JAMB

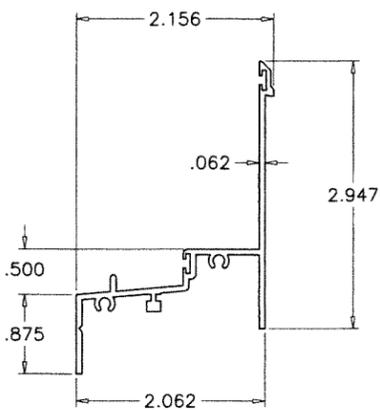


② FRAME SILL

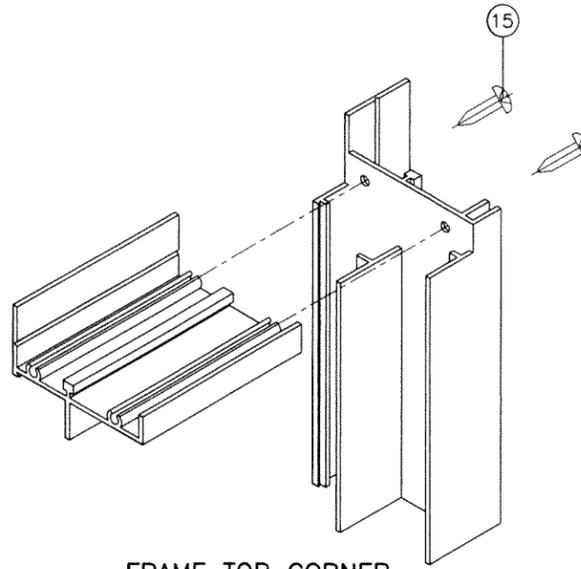


FRAME TOP CORNER

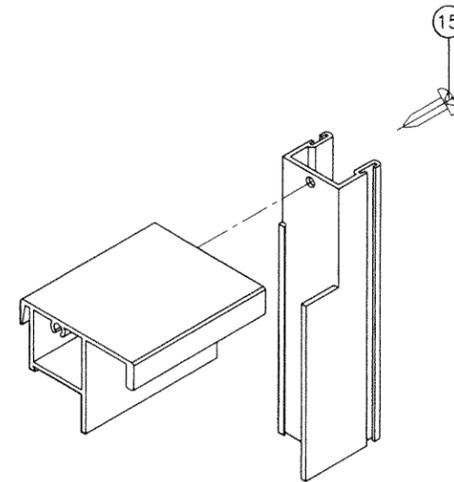

VENT TOP CORNER

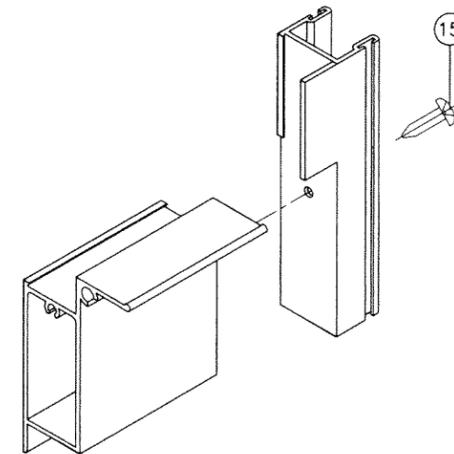


VENT BOTTOM CORNER

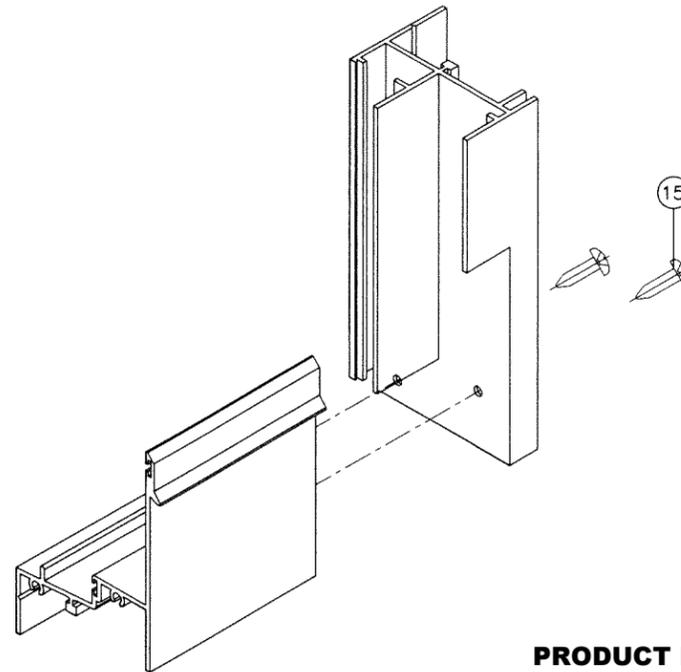

FRAME BOTTOM CORNER

PRODUCT REVISED
 As complying with the Florida
 Building Code
 NOA-No. **23-0815.14**
 Expiration Date: **02/01/2028**
 By: *Manuel Perez*
 Miami-Dade Product Control

JUL 28 2023

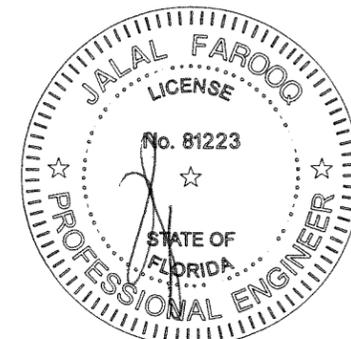

af c
AL-FAROOQ CORPORATION
 ENGINEERS & PRODUCT DEVELOPMENT
 9360 SUNSET DRIVE, SUITE 220
 MIAMI, FLORIDA 33173 (C.A.N. 3538)
 TEL. (305) 264-8100 FAX. (305) 262-6978
 COMP-ANL\W06-24GG

ALUMINUM SINGLE HUNG WINDOW
Gopi Glass Sales & Services Corp.
 7450 N.W. 41 STREET
 MIAMI, FL. 33166
 TEL. (305) 592-2089 FAX. (305) 477-0992

no	date	by	description
C	05.30.14		NO CHANGE THIS SHEET
D	11.07.16		EDITORIAL CHANGES
E	01.26.18		UPDATED TO 2017 FBC
F	12.28.20		UPDATED TO 2020 FBC
G	07.28.23		NO CHANGE THIS SHEET

date: 03-16-06
 scale: 1/2" = 1"
 dr. by: TARIQ
 chk. by:
 drawing no.
W06-24
 sheet 4 of 4