



MIAMI-DADE COUNTY, FLORIDA  
PRODUCT CONTROL SECTION

11805 SW 26 Street, Room 208  
Miami, Florida 33175-2474

DEPARTMENT OF REGULATORY AND ECONOMIC RESOURCES (RER)

**NOTICE OF ACCEPTANCE (NOA)**

[www.miamidade.gov/building](http://www.miamidade.gov/building)

**PGT Industries, Inc.**  
**1070 Technology Drive**  
**North Venice, FL 34275**

**SCOPE:**

This NOA is being issued under the applicable rules and regulations governing the use of construction materials. The documentation submitted has been reviewed and accepted by Miami-Dade County RER - Product Control Section to be used in Miami Dade County and other areas where allowed by the Authority Having Jurisdiction (AHJ).

This NOA shall not be valid after the expiration date stated below. The Miami-Dade County Product Control Section (In Miami-Dade County) and/or the AHJ (in areas other than Miami-Dade County) reserve the right to have this product or material tested for quality assurance purposes. If this product or material fails to perform in the accepted manner, the manufacturer will incur the expense of such testing and the AHJ may immediately revoke, modify, or suspend the use of such product or material within their jurisdiction. RER reserves the right to revoke this acceptance if it is determined by Miami-Dade County Product Control Section that this product or material fails to meet the requirements of the applicable building code.

This product is approved as described herein and has been designed to comply with the Florida Building Code, including the High Velocity Hurricane Zone.

**DESCRIPTION: Series "AW-5440" PVC Awning Window – N.I.**

**APPROVAL DOCUMENT:** Drawing No. **MD-5440A.0** Rev **D** titled "Vinyl Awning Window NOA (NI)", sheets 1 through 10 of 10, dated 09/09/14 and revised on 08/01/23, prepared by manufacturer, signed and sealed by Anthony Lynn Miller, P.E., bearing the Miami-Dade County Product Control Revision stamp with the Notice of Acceptance number and expiration date by the Miami-Dade County Product Control Section.

**MISSILE IMPACT RATING: None. Approved Hurricane Protection, complying w/FBC(HVHZ) required.**

**LABELING:** Each unit shall bear a permanent label with the manufacturer's name or logo, city, state, model/series, and following statement: "Miami-Dade County Product Control Approved", unless otherwise noted herein.

**RENEWAL** of this NOA shall be considered after a renewal application has been filed and there has been no change in the applicable building code negatively affecting the performance of this product.

**TERMINATION** of this NOA will occur after the expiration date or if there has been a revision or change in the materials, use, and/or manufacture of the product or process. Misuse of this NOA as an endorsement of any product, for sales, advertising or any other purposes shall automatically terminate this NOA. Failure to comply with any section of this NOA shall be cause for termination and removal of NOA.

**ADVERTISEMENT:** The NOA number preceded by the words Miami-Dade County, Florida, and followed by the expiration date may be displayed in advertising literature. If any portion of the NOA is displayed, then it shall be done in its entirety.

**INSPECTION:** A copy of this entire NOA shall be provided to the user by the manufacturer or its distributors and shall be available for inspection at the job site at the request of the Building Official.

This NOA **revises and renews** NOA No. **17-0614.19** and consists of this page 1 and evidence pages E-1, E-2, E-3, E-4 and E-5, as well as approval document mentioned above.

The submitted documentation was reviewed by **Ishaq I. Chanda, P.E.**



*Ishaq I. Chanda*

NOA No. 23-0816.14  
Expiration Date: September 24, 2025  
Approval Date: September 07, 2023  
Page 1

**NOTICE OF ACCEPTANCE: EVIDENCE SUBMITTED**

**1. EVIDENCE SUBMITTED UNDER PREVIOUS NOA's**

**A. DRAWINGS**

1. Manufacturer's die drawings and sections.  
*(Submitted under NOA No. 15-0430.08)*
2. Drawing No. **MD-5440A.0** titled "Vinyl Awning Window NOA (NI)", sheets 1 through 10 of 10, dated 09/09/14, with revision B dated 05/15/17, prepared by manufacturer, signed and sealed by Anthony Lynn Miller, P.E.  
*(Submitted under NOA No. 17-0614.19)*

**B. TESTS**

1. Test reports on: 1) Uniform Static Air Pressure Test, Loading per FBC, TAS 202-94  
2) Large Missile Impact Test per FBC, TAS 201-94  
3) Cyclic Wind Pressure Loading per FBC, TAS 203-94  
along with marked-up drawings and installation diagram of a PVC sliding glass door, a PVC fixed window and an aluminum sliding glass door, using: Kodispace 4SG TPS spacer system, Duraseal® spacer system, Super Spacer® NXT™ spacer system and XL Edge™ spacer system at insulated glass, prepared by Fenestration Testing Laboratory, Inc., Test Reports No. **FTL-8717**, **FTL-8968** and **FTL-8970**, dated 11/16/15, 06/07/16 and 06/02/16 respectively, all signed and sealed by Idalmis Ortega, P.E.  
*(Submitted under NOA No. 16-0714.22)*
2. Test reports on: 1) Air Infiltration Test, per FBC, TAS 202-94  
2) Uniform Static Air Pressure Test, Loading per FBC TAS 202-94  
3) Water Resistance Test, per FBC, TAS 202-94  
4) Forced Entry Test, per FBC 2411.3.2.1, and TAS 202-94  
5) Large Missile Impact Test per FBC, TAS 201-94  
6) Cyclic Wind Pressure Loading per FBC, TAS 203-94  
along with marked-up drawings and installation diagram of a series AW5540/5440 PVC awning windows, prepared by Fenestration Testing Laboratory, Inc., Test Report No. **FTL-8183**, dated 04/02/14, signed and sealed by Idalmis Ortega, P.E.  
*(Submitted under NOA No. 15-0430.08)*
3. Test reports on: 1) Air Infiltration Test, per FBC, TAS 202-94  
2) Uniform Static Air Pressure Test, Loading per FBC TAS 202-94  
3) Water Resistance Test, per FBC, TAS 202-94  
4) Forced Entry Test, per FBC 2411.3.2.1, and TAS 202-94  
5) Large Missile Impact Test per FBC, TAS 201-94  
6) Cyclic Wind Pressure Loading per FBC, TAS 203-94  
along with marked-up drawings and installation diagram of a series 5540/5440 vinyl fixed windows w/tube mullion, prepared by Fenestration Testing Laboratory, Inc., Test Report No. **FTL-8174**, dated 03/31/15, signed and sealed by Idalmis Ortega, P.E.  
*(Submitted under NOA No. 15-0430.08)*

*Ishaq I. Chanda*

**Ishaq I. Chanda, P.E.**

**Product Control Unit Supervisor**

**NOA No. 23-0816.14**

**Expiration Date: September 24, 2025**

**Approval Date: September 07, 2023**

**NOTICE OF ACCEPTANCE: EVIDENCE SUBMITTED**

- 1. EVIDENCE SUBMITTED UNDER PREVIOUS NOA's (CONTINUED)**
- B. TESTS (CONTINUED)**
  4. Additional, Reference Test Report No. **FTL-7897** per TAS 201, 202 & 203-94, issued by Fenestration Testing Laboratory, Inc.  
*(Submitted under NOA No. 15-0430.08)*
- C. CALCULATIONS**
  1. Anchor verification calculations and structural analysis, complying with **FBC 5<sup>th</sup> Edition (2014)**, dated 04/24/15 and revised on 09/03/15, prepared by manufacturer, signed and sealed by Anthony Lynn Miller, P.E.  
*(Submitted under NOA No. 15-0430.08)*
  2. Glazing complies with **ASTM E1300-09**
- D. QUALITY ASSURANCE**
  1. Miami-Dade Department of Regulatory and Economic Resources (RER).
- E. MATERIAL CERTIFICATIONS**
  1. Notice of Acceptance No. **16-0712.03** issued to ENERGI Fenestration Solutions USA for their “**White Rigid PVC Exterior Extrusions for Windows and Doors**” dated 08/10/17, expiring on 02/28/18.
  2. Notice of Acceptance No. **16-0712.04** issued to ENERGI Fenestration Solutions USA, Inc. for their “**Bronze and Lighter Shades of Cap Coated White Rigid PVC Exterior Extrusions for Windows and Doors**” dated 09/15/16, expiring on 04/16/20.
  3. Notice of Acceptance No. **16-0712.05** issued to ENERGI Fenestration Solutions USA, Inc. for their “**Performance Core Rigid PVC Exterior Extrusions for Windows and Doors**” dated 09/15/16, expiring on 04/16/20.

*Ishaq I. Chanda*

---

**Ishaq I. Chanda, P.E.**  
**Product Control Unit Supervisor**  
**NOA No. 23-0816.14**  
**Expiration Date: September 24, 2025**  
**Approval Date: September 07, 2023**

**NOTICE OF ACCEPTANCE: EVIDENCE SUBMITTED**

**1. EVIDENCE SUBMITTED UNDER PREVIOUS NOA's (CONTINUED)**  
**F. STATEMENTS**

1. Statement letter of conformance, complying with **FBC 5<sup>th</sup> Edition (2014)** and **FBC 6<sup>th</sup> Edition (2017)**, dated August 29, 2017, issued by manufacturer, signed and sealed by Anthony Lynn Miller, P.E.  
*(Submitted under NOA No. 17-0614.19)*
2. Statement letter of no financial interest, dated June 9, 2017, issued by manufacturer, signed and sealed by Anthony Lynn Miller, P.E.  
*(Submitted under NOA No. 17-0614.19)*
3. Proposal issued by the Product Control Section, dated 09/29/14 and revised on 10/15/14, signed by Jaime D. Gascon, P.E.  
*(Submitted under NOA No. 15-0430.08)*
4. Proposal No. **16-0125** issued by the Product Control Section, dated March 09, 2016, signed by Ishaq Chanda, P.E.  
*(Submitted under NOA No. 16-0714.22)*

**G. OTHERS**

1. Notice of Acceptance No. **16-0714.22**, issued to PGT Industries, Inc. for their Series "AW-5440" PVC Awning Window – N.I., approved on 09/08/16 and expiring on 09/24/20.

*Ishaq I. Chanda*

---

**Ishaq I. Chanda, P.E.**  
**Product Control Unit supervisor**  
**NOA No. 23-0816.14**  
**Expiration Date: September 24, 2025**  
**Approval Date: September 07, 2023**

**NOTICE OF ACCEPTANCE: EVIDENCE SUBMITTED**

**2. EVIDENCE SUBMITTED under previous approval**

**A. DRAWINGS**

1. Drawing No. **MD-5440A.0** titled “Vinyl Awning Window NOA (NI)”, sheets 1 through 10 of 10, dated 09/09/14, with revision C dated 03/19/20, prepared by manufacturer, signed and sealed by Anthony Lynn Miller, P.E.

**B. TESTS**

1. Test reports on: 1) Air Infiltration Test, per FBC, TAS 202-94  
2) Uniform Static Air Pressure Test, Loading per FBC, TAS 202-94  
3) Water Resistance Test, per FBC, TAS 202-94  
4) Large Missile Impact Test per FBC, TAS 201-94  
5) Cyclic Wind Pressure Loading per FBC, TAS 203-94  
6) Forced Entry Test, per ASTM F588 and TAS 202-94  
along with marked-up drawings and installation diagram of all PGT Industries, Inc. representative units listed below and tested to qualify **Dowsil 791** and **Dowsil 983** silicones, prepared by Fenestration Testing Laboratory, Inc., Test Reports No.: **FTL-7897**, PGT PW5520 PVC Fixed Window (unit 6 in proposal), dated 09/03/14 **FTL-20-2107.1**, PGT SGD780 Aluminum Sliding Glass Door (unit 7 in proposal) **FTL-20-2107.2**, PGT CA740 Alum. Outswing Casement Window (unit 8 in proposal) **FTL-20-2107.3**, PGT PW7620A Aluminum Fixed Window (unit 9 in proposal) and **FTL-20-2107.4**, PGT PW7620A Aluminum Fixed Window (unit 10 in proposal) dated 07/13/20, all signed and sealed by Idalmis Ortega, P.E

**C. CALCULATIONS**

1. Anchor verification calculations and structural analysis, complying with **FBC 6<sup>th</sup> Edition (2017)**, prepared by manufacturer, dated 04/24/15, revised on 09/03/15 and updated to the **FBC 7<sup>th</sup> Edition (2020)** on 03/25/20, signed and sealed by Anthony Lynn Miller, P.E.

**D. QUALITY ASSURANCE**

1. Miami-Dade Department of Regulatory and Economic Resources (RER).

*Ishaq I. Chanda*

---

**Ishaq I. Chanda, P.E.**  
**Product Control Unit Supervisor**  
**NOA No. 23-0816.14**  
**Expiration Date: September 24, 2025**  
**Approval Date: September 07, 2023**

**NOTICE OF ACCEPTANCE: EVIDENCE SUBMITTED**

**2. EVIDENCE SUBMITTED under previous approval (CONTINUED)**

**E. MATERIAL CERTIFICATIONS**

1. Notice of Acceptance No. **18-0122.02**, issued to **ENERGI Fenestration Solutions USA, Inc.**, for their **White Rigid PVC Exterior Extrusions for Windows and Doors**, approved on 03/08/18, expiring on 02/28/23.
2. Notice of Acceptance No. **18-1217.15**, issued to **ENERGI Fenestration Solutions USA, Inc.**, for their **Bronze and Lighter Shades of Cap Coated Rigid PVC Exterior Extrusions for Windows and Doors**, approved on 01/17/19, expiring on 04/16/20.
3. Notice of Acceptance No. **18-1217.16**, issued to **ENERGI Fenestration Solutions USA, Inc.**, for their **Performance Core Rigid PVC Exterior Extrusions for Windows and Doors**, approved on 01/17/19, expiring on 02/04/21.

**F. STATEMENTS**

1. Statement letter of conformance, complying with **FBC 6<sup>th</sup> Edition (2017)** and the **FBC 7<sup>th</sup> Edition (2020)**, dated March 19, 2020, issued by manufacturer, signed and sealed by Anthony Lynn Miller, P.E.
2. Statement letter of no financial interest, dated March 19, 2020, issued by manufacturer, signed and sealed by Anthony Lynn Miller, P.E.
3. Proposal No. **19-1155 TP** issued by the Product Control Section, dated January 10, 2020, signed by Ishaq Chanda, P.E.

**G. OTHERS**

1. Notice of Acceptance No. **17-0614.19**, issued to PGT Industries, Inc. for their Series "AW-5440" PVC Awning Window - N.I." approved on 12/14/17 and expiring on 09/24/20.

*Ishaq I. Chanda*

---

**Ishaq I. Chanda, P.E.**  
**Product Control Unit Supervisor**  
**NOA No. 23-0816.14**  
**Expiration Date: September 24, 2025**  
**Approval Date: September 07, 2023**

**NOTICE OF ACCEPTANCE: EVIDENCE SUBMITTED**

**3. NEW EVIDENCE SUBMITTED**

**A. DRAWINGS**

1. Drawing No. **MD-5440A.0** Rev **D** titled “Vinyl Awning Window NOA (NI)”, sheets 1 through 10 of 10, dated 09/09/14 and revised on 08/01/23, prepared by manufacturer, signed and sealed by Anthony Lynn Miller, P.E.

**B. TESTS(submitted under previous approval)**

1. **None.**

**C. CALCULATIONS(submitted under previous approval)**

1. **None.**

**D. QUALITY ASSURANCE**

1. Miami-Dade Department of Regulatory and Economic Resources (RER)

**E. MATERIAL CERTIFICATIONS**

1. Notice of Acceptance No. **19-0305.02** issued to **Kuraray America, Inc.** for their “**Trosifol® Ultraclear, Clear and Color PVB Glass Interlayers**” dated 05/09/19, expiring on 07/08/24.
2. Notice of Acceptance No. **18-0725.11** issued to **Kuraray America, Inc.** for their “**Kuraray SentryGlas® Xtra™ (SGX™) Clear Glass Interlayer**” dated 05/23/19, expiring on 05/23/24.
3. NOA No. **21-1109.04** issued to Vision Extrusions Group Limited, for their “**White Rigid PVC Exterior Extrusions for Windows and Doors**”, expiring on 09/30/24.
4. NOA No. **22-0104.04** issued to Vision Extrusions Group limited for their “**Bronze and Lighter Shades of Cap Coated Rigid PVC Exterior Extrusions for Windows and Doors**”, expiring on 04/16/25.
5. NOA No. **20-0203.04** issued to ENERGI Fenestration Solutions USA, Inc. for their “**Performance Core Rigid PVC Exterior Extrusions for Windows and Doors**” dated 02/27/20, expiring on 04/16/25.

**F. STATEMENTS**

1. Statement letter of conformance, complying with **FBC 8<sup>th</sup> Edition (2023)**, dated 08/07/23, issued by manufacturer, signed and sealed by Anthony Lynn Miller, P.E.

**G. OTHERS**

1. This NOA revises NOA No. **20-0402.06**, updates to FBC 2023, expiring on 09/24/25

*Ishaq I. Chanda*

---

**Ishaq I. Chanda, P.E.**  
**Product Control Unit Supervisor**  
**NOA No. 23-0816.14**  
**Expiration Date: September 24, 2025**  
**Approval Date: September 07, 2023**



GENERAL NOTES: SERIES 5440  
NON-IMPACT RESISTANT,  
VINYL AWNING WINDOW

1) THIS PRODUCT HAS BEEN DESIGNED & TESTED TO COMPLY WITH THE REQUIREMENTS OF THE FLORIDA BUILDING CODE, INCLUDING THE HIGH VELOCITY HURRICANE ZONE (HVHZ).

2) SHUTTERS ARE REQUIRED WHEN USED IN WIND-BORNE DEBRIS REGIONS.

3) FOR MASONRY APPLICATIONS IN MIAMI-DADE COUNTY, USE ONLY MIAMI-DADE COUNTY APPROVED MASONRY ANCHORS. MATERIALS USED FOR ANCHOR EVALUATIONS WERE SOUTHERN PINE, ASTM C90 CONCRETE MASONRY UNITS AND CONCRETE WITH MIN. KSI PER ANCHOR TYPE.

4) ALL WOOD BUCKS LESS THAN 1-1/2" THICK ARE TO BE CONSIDERED 1X INSTALLATIONS. 1X WOOD BUCKS ARE OPTIONAL IF UNIT IS INSTALLED DIRECTLY TO SUBSTRATE. WOOD BUCKS DEPICTED AS 2X ARE 1-1/2" THICK OR GREATER. 1X AND 2X BUCKS (WHEN USED) SHALL BE DESIGNED AND SECURED TO PROPERLY TRANSFER LOADS TO THE STRUCTURE. WOOD BUCK DESIGN AND INSTALLATION IS THE RESPONSIBILITY OF THE ENGINEER, (EOR) OR ARCHITECT OF RECORD, (AOR).

5) ANCHOR EMBEDMENT TO BASE MATERIAL SHALL BE BEYOND WALL DRESSING OR STUCCO. USE ANCHORS OF SUFFICIENT LENGTH TO ACHIEVE EMBEDMENT. INSTALLATION ANCHORS SHOULD BE SEALED. OVERALL SEALING/FLASHING STRATEGY FOR WATER RESISTANCE OF INSTALLATION SHALL BE DONE BY OTHERS AND IS BEYOND THE SCOPE OF THESE INSTRUCTIONS.

6) MAX. 1/4" SHIMS ARE REQUIRED AT EACH ANCHOR LOCATION WHERE THE PRODUCT IS NOT FLUSH TO THE SUBSTRATE. USE SHIMS CAPABLE OF TRANSFERRING APPLIED LOADS. WOOD BUCKS, BY OTHERS, MUST BE SUFFICIENTLY ANCHORED TO RESIST LOADS IMPOSED ON THEM BY THE WINDOW.


7) DESIGN PRESSURES:  
A. NEGATIVE DESIGN LOADS BASED ON STRUCTURAL TEST PRESSURE, FRAME ANALYSIS AND GLASS PER ASTM E1300.  
B. POSITIVE DESIGN LOADS BASED ON WATER TEST PRESSURE, STRUCTURAL TEST PRESSURE, FRAME ANALYSIS AND GLASS PER ASTM E1300.  
C. DESIGN LOADS ARE BASED ON ALLOWABLE STRESS DESIGN, ASD.

8) THE ANCHORAGE METHODS SHOWN HAVE BEEN DESIGNED AND SECURED TO RESIST THE WINDLOADS CORRESPONDING TO THE REQUIRED DESIGN PRESSURE. THE 33-1/3% STRESS INCREASE HAS NOT BEEN USED IN THE DESIGN OF THIS PRODUCT. THE 1.6 LOAD DURATION FACTOR WAS USED FOR THE EVALUATION OF ANCHORS INTO WOOD. ANCHORS THAT COME INTO CONTACT WITH OTHER DISSIMILAR MATERIALS SHALL MEET THE REQUIREMENTS OF THE FLORIDA BUILDING CODE FOR CORROSION RESISTANCE.


9) METAL SUBSTRATE TO MEET MIN. STRENGTH AND THICKNESS REQUIREMENTS PER CURRENT FLORIDA BUILDING CODE AND TO BE REVIEWED BY THE AUTHORITY HAVING JURISDICTION.

10) REFERENCES: TEST REPORTS FTL-8183, 8174; ELCO ULTRACON NOA; DEWALT ULTRACON+ NOA; ELCO/DEWALT CRETEFLEX NOA; ELCO/DEWALT AGGRE-GATOR NOA; VISION EXTRUSION, LTD WHITE & BRONZE/LIGHTER SHADES OF CAP COATED PVC EXTRUSION NOA'S; NATIONAL DESIGN SPECIFICATION FOR WOOD CONSTRUCTION, ANSI/AF&PA NDS & ALUMINUM DESIGN MANUAL

11) FRAME FLANGES OR INTEGRAL FINNS MAY BE TRIMMED IN-FIELD TO CREATE AN EQUAL-LEG FRAME.

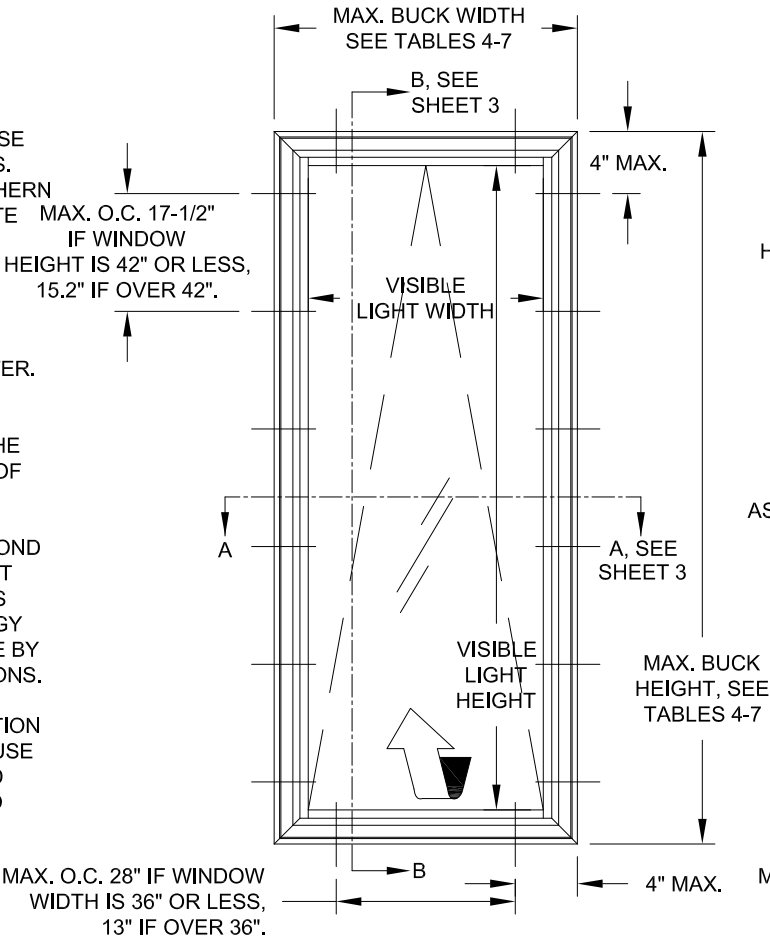

TYP. EQUAL-LEG/BOX &  
FLANGE FRAME ANCHORAGE

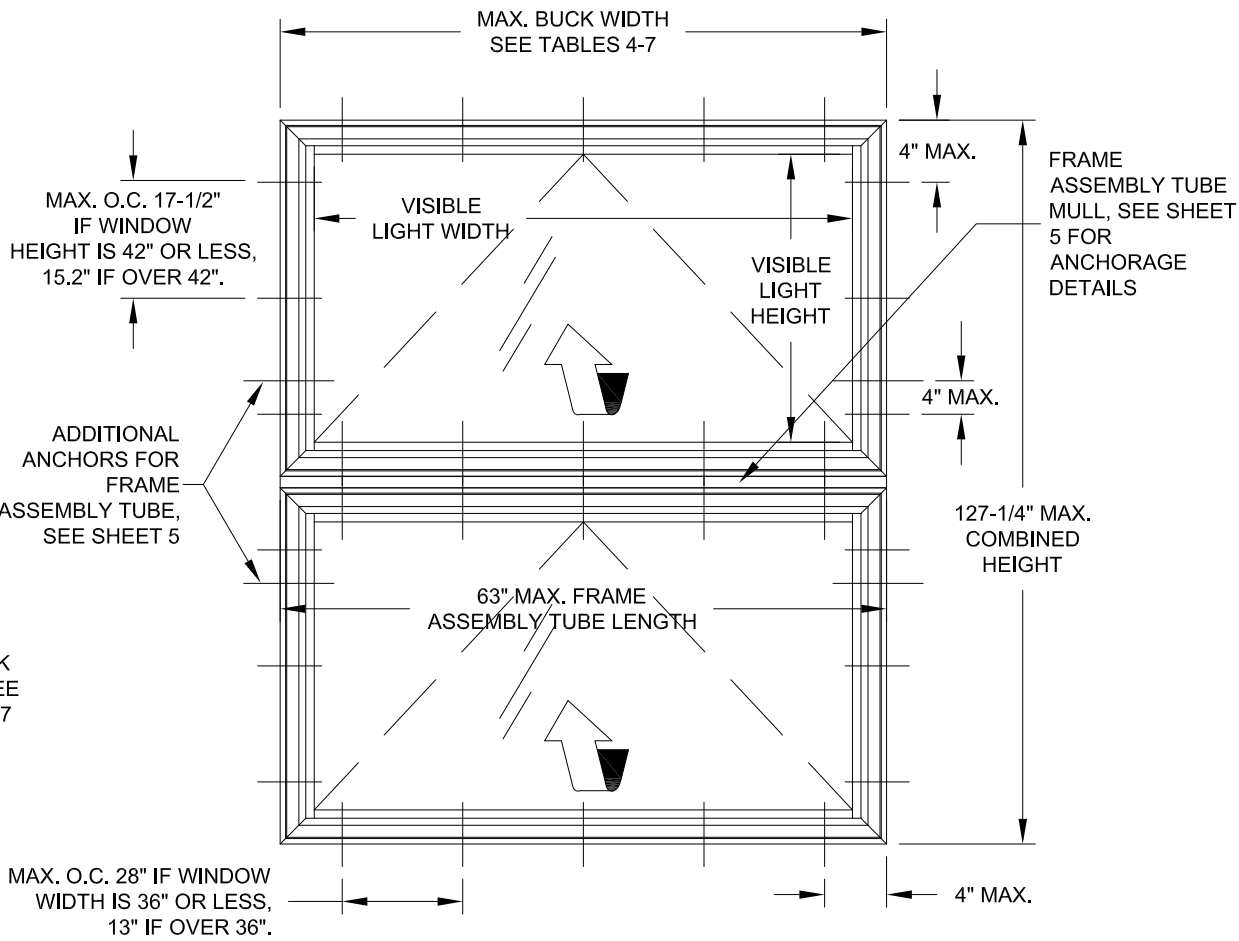

TYP. X/X EQUAL-LEG/BOX & FLANGE  
FRAME ANCHORAGE  
USING FRAME ASSEMBLY TUBE/MULL


CODES / STANDARDS USED:

- 2023 FLORIDA BUILDING CODE (FBC), 8TH EDITION
- 2020 FLORIDA BUILDING CODE (FBC), 7TH EDITION
- ASTM E1300-09
- ANSI/AF&PA NDS-2018 FOR WOOD CONSTRUCTION
- ALUMINUM DESIGN MANUAL, ADM-2020
- AISI S100-16
- AISC 360-16

VISIBLE LIGHT FORMULAS

WIDTH: BUCK WIDTH - 6-3/4"  
HEIGHT: BUCK HEIGHT - 6-3/4"

GENERAL NOTES.....	1
ELEVATIONS.....	1
FRAME, GLASS & ANCHOR OPTIONS.....	2
INSTALLATION, FLANGE & EQUAL LEG.....	3
INSTALLATION, INTEGRAL FIN & J-CHANNEL.....	4
FRAME ASSEMBLY TUBE.....	5, 6
GLAZING DETAILS / DP TABLE 4 & 5.....	7
GLAZING DETAILS / DP TABLE 6 & 7.....	8
BOM & ASSEMBLY.....	9, 10

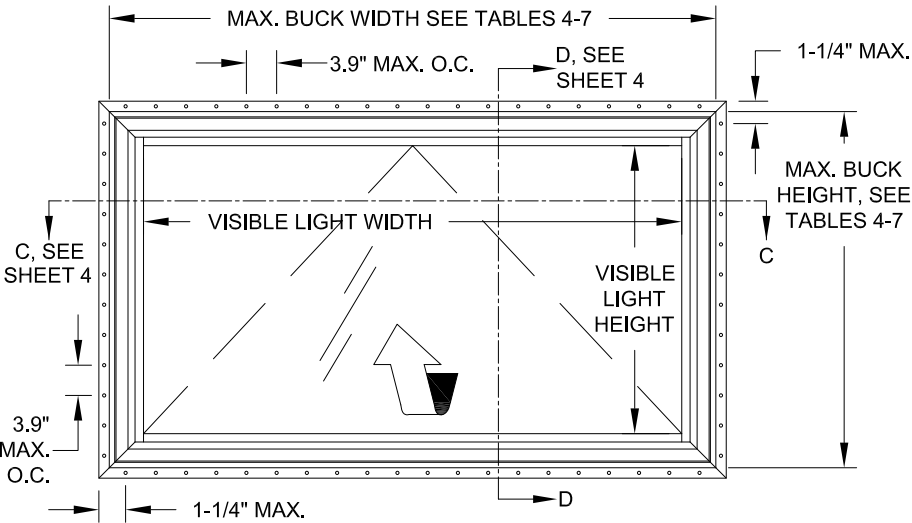

TYP. INTEGRAL FIN & J-CHANNEL  
FRAME ANCHORAGE

IMPACT RATING	DESIGN PRESSURE RATING
NOT RATED FOR IMPACT RESISTANCE	VARIES PER OPTIONS, SEE TABLES 4-7, SHEETS 7 & 8

**PRODUCT REVISED**  
as complying with the Florida  
Building Code  
NOA-No. 23-0816.14  
Expiration Date 09/24/2025  
By *Ishag I. Chande*  
Miami-Dade Product Control

UPDATED TO 2023  
BUILDING CODE.  
LY - 07/28/23

PREPARED BY A. LYNN MILLER 1070 TECHNOLOGY DRIVE N. VENICE, FL 34275 (941) 480-1600		REGISTRATION #29296		9/9/14	
				Date	
PGT Custom Windows and Doors 1070 TECHNOLOGY DRIVE N. VENICE, FL 34275 (941) 480-1600		VINYL AWNING WINDOW NOA (NI)		JENS ROSOWSKI	
		GENERAL NOTES & ELEVATION		Drawn By	
AW-5440		1 OF 10		DWG No.	MD5440A.0
		Sheet			
Series	Desc.	Title			

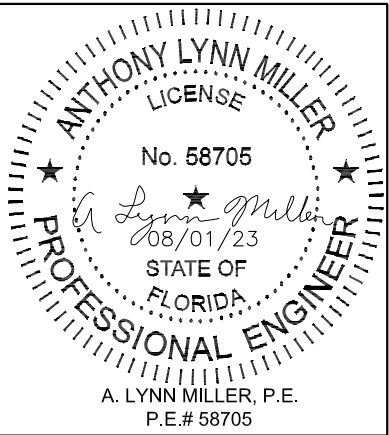




TABLE 1:

Glass Type	Description	Table #	Sheet #
1	3/4" I.G.: 1/8" A Exterior Cap + 1/2" Air Space + 1/8" A	4, 5	7
2	3/4" I.G.: 1/8" T Exterior Cap + 1/2" Air Space + 1/8" T	6, 7	8
3	3/4" I.G.: 3/16" A Exterior Cap + 3/8" Air Space + 3/16" A	6, 7	8
4	3/4" I.G.: 3/16" T Exterior Cap + 3/8" Air Space + 3/16" T	6, 7	8

"A" = ANNEALED  
"T" = TEMPERED

TABLE 2: ANCHORS INSTALLED THROUGH FRAME


Group	Anchor	Substrate	Min. Edge Distance	Min. Embedment*
A	#10 SMS (steel, 18-8 S.S. or 410 S.S.)	P.T. Southern Pine (SG=0.55)	7/16"	1-3/8"
		Steel, A36*	3/8"	0.050"
		Steel Stud, A653 Gr. 33*	3/8"	0.0451" (18 Ga.)
		Aluminum, 6063-T5*	3/8"	0.050"
	3/16" steel Ultracon+	P.T. Southern Pine (SG=0.55)	7/16"	1-3/8"
		Concrete (min. 3 ksi)	1"	1-3/8"
B	#12 SMS (steel, 18-8 S.S. or 410 S.S.)	UngROUTED CMU, (ASTM C-90)	1"	1-1/4"
		P.T. Southern Pine (SG=0.55)	9/16"	1-3/8"
		Steel, A36*	3/8"	0.050"
		Steel Stud, A653 Gr. 33*	3/8"	0.0451" (18 Ga.)
	1/4" steel Ultracon+	Aluminum, 6063-T5*	3/8"	0.063"
		P.T. Southern Pine (SG=0.55)	1"	1-3/8"
C	1/4" steel Ultracon+	P.T. Southern Pine (SG=0.55)	1"	1-3/8"
	1/4" steel Creteflex	P.T. Southern Pine (SG=0.55)	1"	1-3/8"
		Concrete (min. 3.35 ksi)	1"	1-3/4"
D	1/4" steel Ultracon+	Concrete (min. 3 ksi)	1-3/16"	1-3/4"
		UngROUTED CMU, (ASTM C-90)	1"	1-1/4"
		Concrete (min. 3.35 ksi)	2-1/2"	1-3/4"
	1/4" steel Creteflex	UngROUTED CMU, (ASTM C-90)	2-1/2"	1-1/4"
		Concrete (min. 3.275 ksi)	2-1/2"	1-3/4"
		Grouted CMU, (ASTM C-90)	1-1/2"	1-3/8"

TABLE 3: ANCHORS INSTALLED THROUGH INTEGRAL FIN

Group	Anchor	Substrate	Min. Edge Distance	Min. Embedment*
E	2-1/2" x .131" Common Nail	P.T. Southern Pine (SG=.55)	3/8"	2-7/16"
F	2-1/2" Ring-shank Roofing Nail	P.T. Southern Pine (SG=.55)	3/8"	2-7/16"
		P.T. Southern Pine (SG=.55)	1/2"	1-3/8"
		Aluminum, 6063-T5*	3/8"	0.050"
		Steel Stud, Gr. 33*	3/8"	0.0451" (18 Ga.)
	#10 Trusshead SMS (steel, 18-8 S.S. or 410 S.S.)	Steel, A36*	3/8"	0.050"
		P.T. Southern Pine (SG=.55)	9/16"	1-3/8"
		Aluminum, 6063-T5*	3/8"	0.063"
		Steel Stud, Gr. 33*	3/8"	0.050"
	#12 SMS (steel, 18-8 S.S. or 410 S.S.)	Steel, A36*	3/8"	0.050"
		P.T. Southern Pine (SG=.55)	9/16"	1-3/8"
		Aluminum, 6063-T5*	3/8"	0.063"
		Steel Stud, Gr. 33*	3/8"	0.050"


\* MIN. OF 3 THREADS BEYOND THE METAL SUBSTRATE.

NOTE:  
ALL ANCHOR HEAD TYPES ARE ACCEPTABLE.

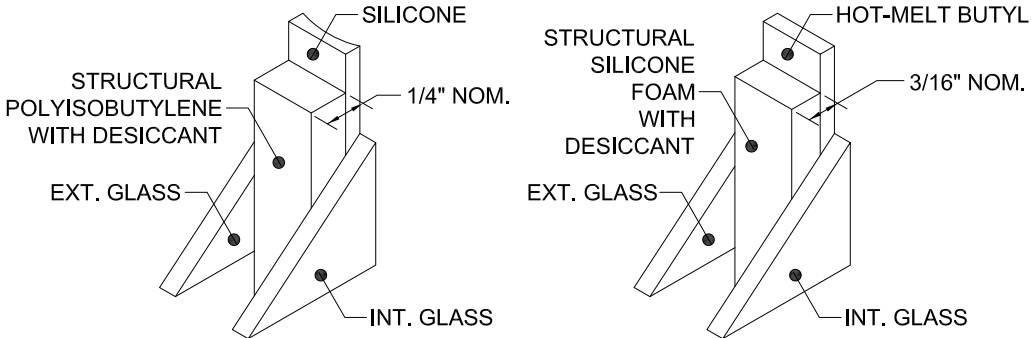

\* MIN. OF 3 THREADS BEYOND THE METAL SUBSTRATE.

"UNGROUTED CMU" VALUES MAY BE USED FOR GROUTED CMU APPLICATIONS.

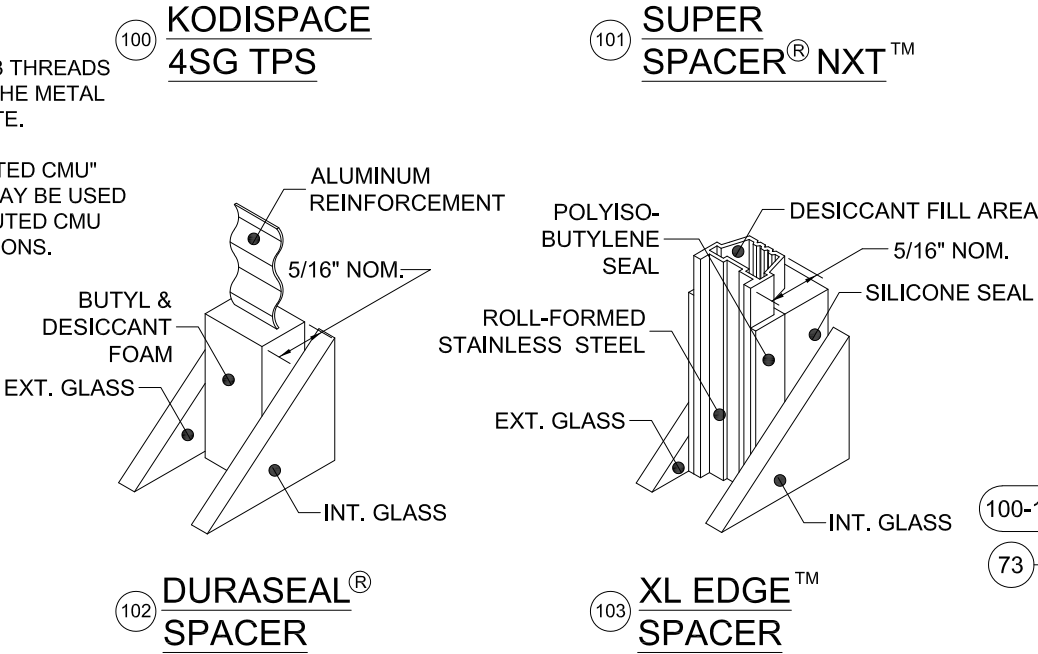


Part #	Description	Material
100	Kommerling 4SG TPS Spacer System	See this Sheet for Materials
101	Quanex Super Spacer nXT with Hot Melt Butyl	
102	Quanex Duraseal Spacer	
103	Cardinal XL Edge Spacer	

REFERENCE TEST REPORTS: FTL-8717, 8968 & 8970


Material	Min. F <sub>y</sub>	Min. F <sub>u</sub>
Steel Screw	92 ksi	120 ksi
18-8 Screw	60 ksi	95 ksi
410 Screw	90 ksi	110 ksi
Elco/DeWalt Aggre-Gator®	57 ksi	96 ksi
Elco UltraCon®	155 ksi	177 ksi
3/16" DeWalt UltraCon+®	117 ksi	164 ksi
1/4" DeWalt UltraCon+®	148 ksi	164 ksi
410 SS Elco/Dewalt CreteFlex®	127.4 ksi	189.7 ksi
6063-T5 Aluminum	16 ksi	22 ksi
A36 Steel	36 ksi	58 ksi
Gr. 33 Steel Stud	33 ksi	45 ksi

<b>PGT</b> Custom Windows and Doors		PREPARED BY A. LYNN MILLER 1070 TECHNOLOGY DRIVE N. VENICE, FL 34275 (941) 480-1600	
1070 TECHNOLOGY DRIVE N. VENICE, FL 34275 (941) 480-1600		REGISTRATION #29296	
Series	Desc. Title	Date	
	VINYL AWNING WINDOW NOA (NI)	9/9/14	
Rev	Desc. Title	Drawn By	JENS ROSOWSKI
	GLASS/ANCHOR/FRA		
	UPDATE TO FBC 2023 - AM	Rev Date	07/28/23
	AW-5440	Sheet	2 OF 10
	DWG No.	MD-5440A.0	Rev.
			D

WINDOW FRAMES MAY BE ANY OF THOSE SHOWN BELOW:

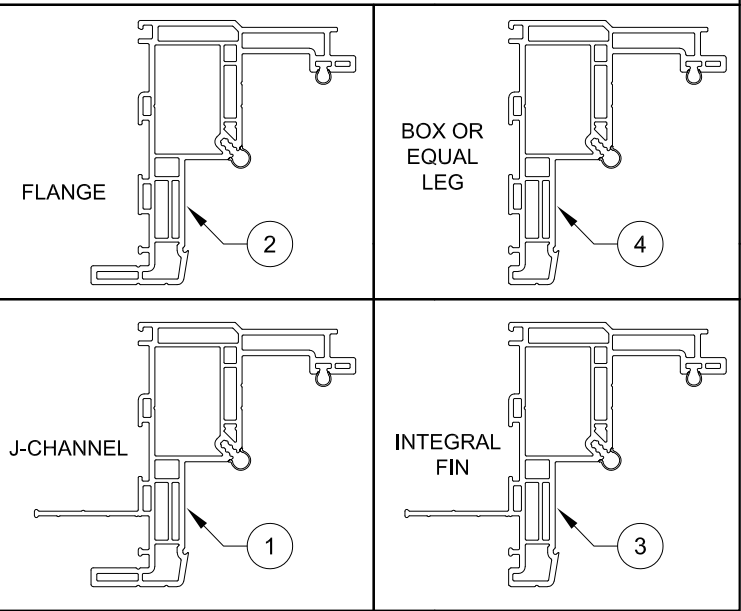

NOTE: SEE DETAILS AND DIMENSIONS ON SHEET 10

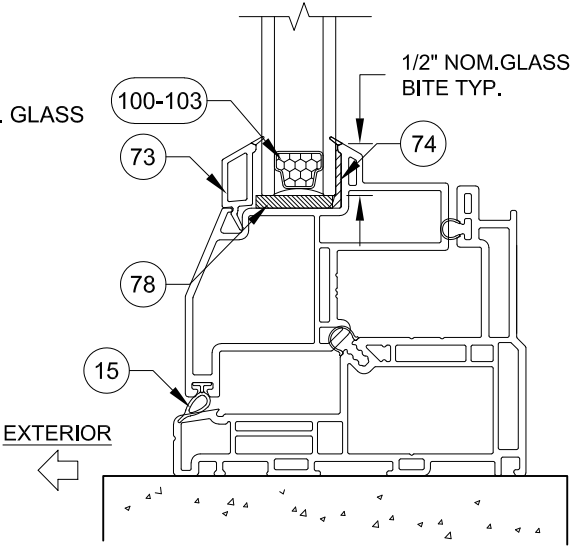


TYP. GLAZING DETAIL

**PRODUCT REVISED**  
as complying with the Florida Building Code  
NOA-No. 23-0816.14


Expiration Date 09/24/2025

By Ishag I. Chandra  
Miami-Dade Product Control

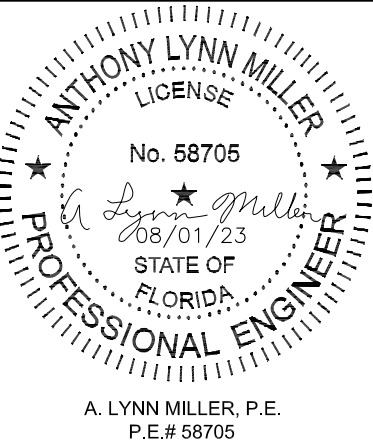

**INSTALLATION**  
**OPTION 1**  
ANCHORED THROUGH  
FRAME INTO 2X WOOD  
FRAME OR BUCKSTRIP.  
SEE NOTE 2, THIS SHEET.

ANCHORED THROUGH  
FRAME INTO 2X WOOD  
FRAME OR BUCKSTRIP.  
SEE NOTE 2, THIS SHEET.

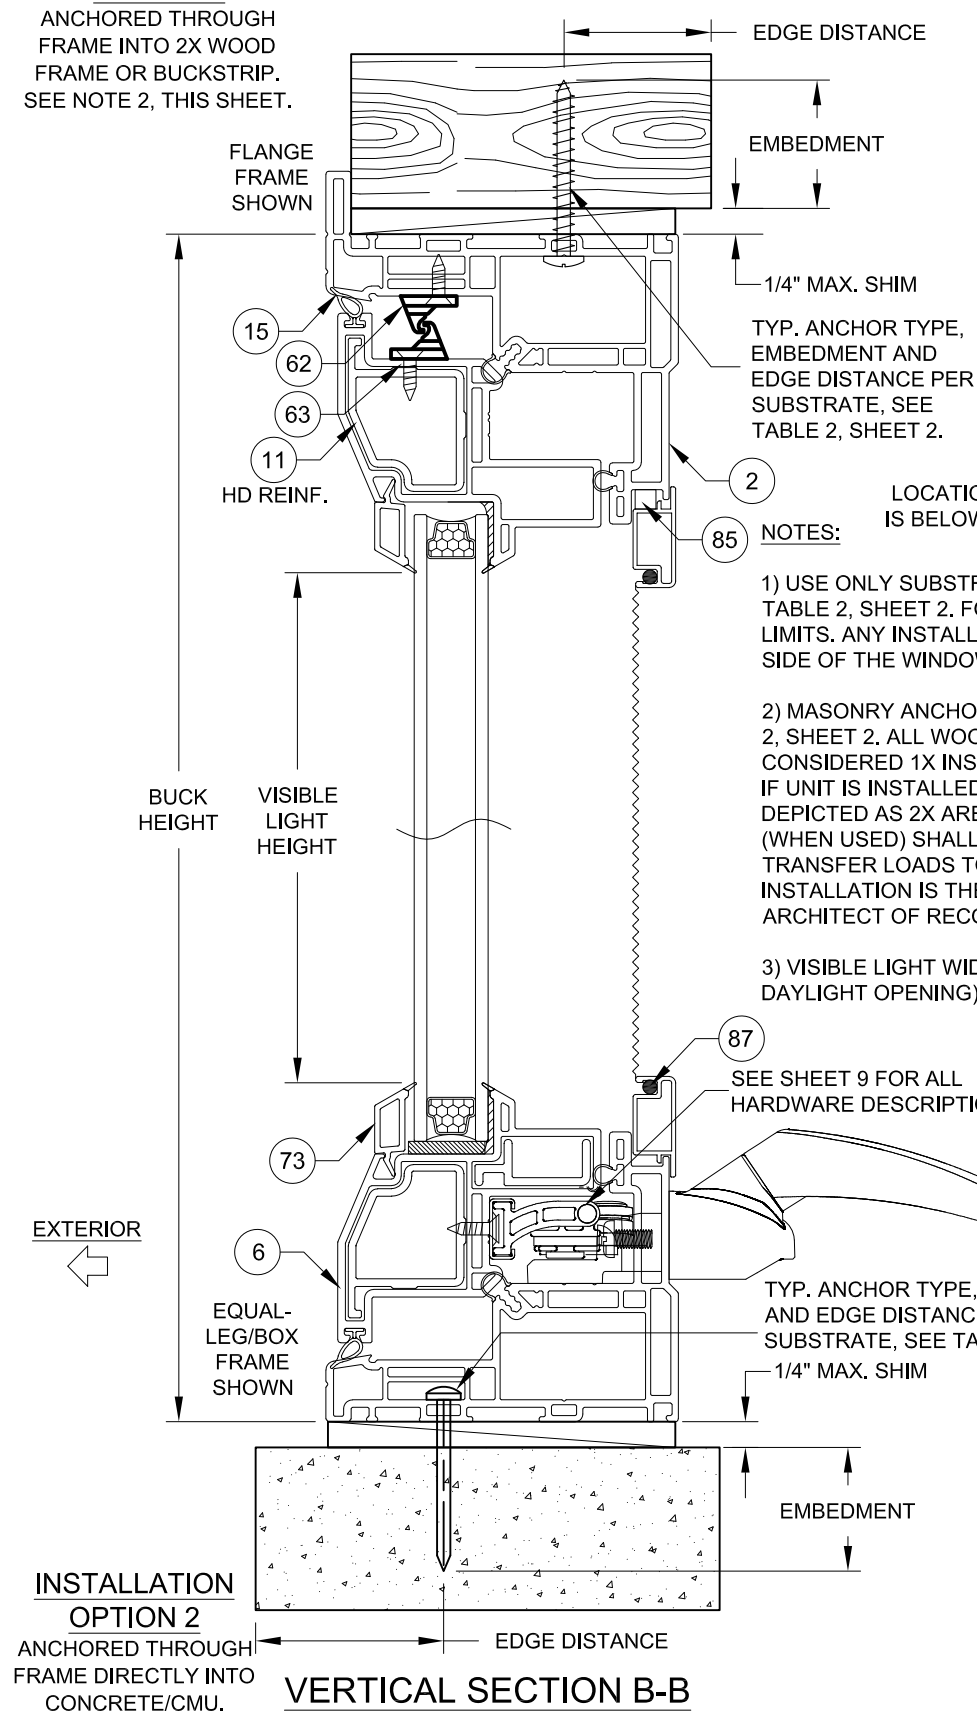

SEE SHEET 9 FOR ALL  
HARDWARE DESCRIPTIONS

80

86

6

15

11

HD REINF.

VISIBLE  
LIGHT  
WIDTH

BUCK WIDTH

1/4" MAX. SHIM

EMBEDMENT

EDGE DISTANCE

TYP. ANCHOR TYPE, EMBEDMENT AND EDGE DISTANCE PER SUBSTRATE, SEE TABLE 2, SHEET 2. (SHOWN IN LOCATION USED WHEN ANCHOR IS IN-LINE WITH THE HINGE ASSEMBLY).

EXTERIOR

EQUAL-LEG/BOX FRAME SHOWN

LOCATION USED WHEN ANCHOR IS

## INSTALLATION

### OPTION 4

#### ANCHORED THROUGH FRAME INTO METAL

## INSTALLATION

### OPTION 4

#### ANCHORED THROUGH FRAME INTO METAL

TO CREATE  
EQUAL-LEG FRAME,  
FIN AND/OR FLANGE  
MAY BE REMOVED  
IN-FIELD

**PRODUCT REVISED**  
as complying with the Florida  
Building Code  
NOA-No. 23-0816.14

<b>Expiration Date</b> 09/24/2025
-----------------------------------

By Ishaq I. Chande  
Miami-Dade Product Control

**PGT**  
Custom Windows and Doors  
1070 TECHNOLOGY DRIVE  
N. VENICE, FL 34275  
(941) 480-1600

PREPARED BY A. LYNN MILLER  
1070 TECHNOLOGY DRIVE  
N. VENICE, FL 34275

— (941) 480-1600


REGISTRATION #29296

Series	AW-5440	Sheet	3 OF 10	DWG No.	MD-5440A.0	Rev.	D
	NO CHANGES THIS SHEET - LY				Rev Date		07/28/23
Desc.	FLANGE & EQUAL-LEG FRAMES				Drawn By	JENS ROSOWSKI	
Title	VINYL AWNING WINDOW NOA (NI)					Date	9/9/14

INSTALLATION DETAILS FOR INTEGRAL FIN & J-CHANNEL FRAMES

INSTALLATION OPTION 5

ANCHORED THROUGH INTEGRAL FIN INTO 2X WOOD FRAME OR BUCKSTRIP. SEE NOTE 2, THIS SHEET.

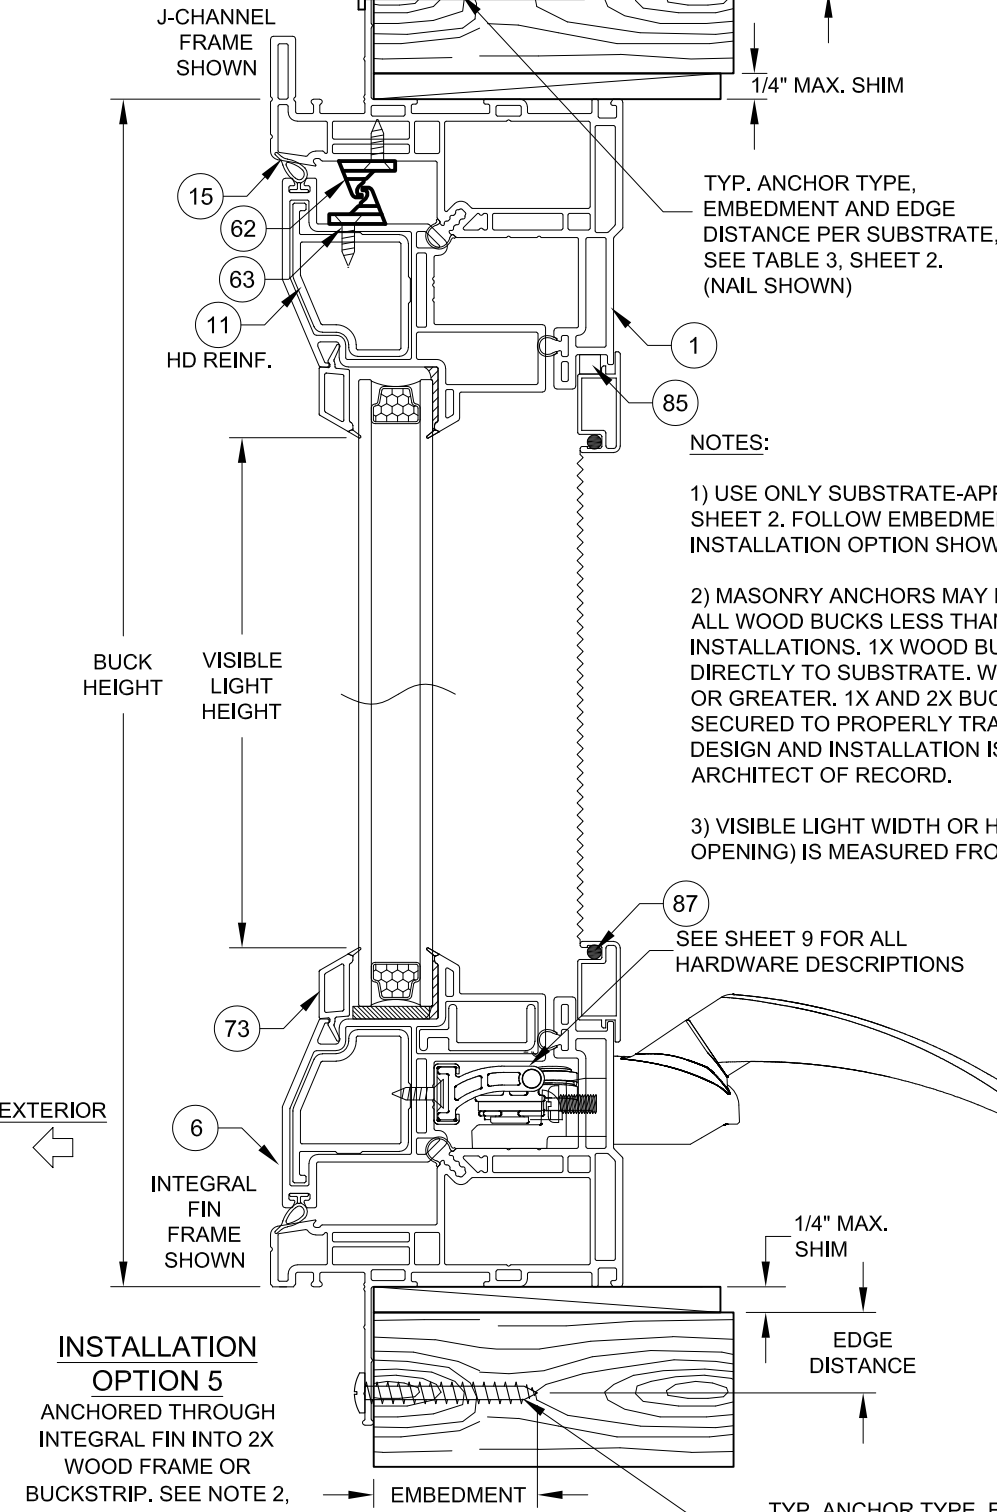

NOTES:


- 1) USE ONLY SUBSTRATE-APPROPRIATE ANCHORS LISTED ON TABLES 2 & 3, SHEET 2. FOLLOW EMBEDMENT AND EDGE DISTANCE LIMITS. ANY INSTALLATION OPTION SHOWN MAY BE USED ON ANY SIDE OF THE WINDOW.
- 2) MASONRY ANCHORS MAY BE USED INTO WOOD AS PER TABLE 2, SHEET 2. ALL WOOD BUCKS LESS THAN 1-1/2" THICK ARE TO BE CONSIDERED 1X INSTALLATIONS. 1X WOOD BUCKS ARE OPTIONAL IF UNIT IS INSTALLED DIRECTLY TO SUBSTRATE. WOOD BUCKS DEPICTED AS 2X ARE 1-1/2" THICK OR GREATER. 1X AND 2X BUCKS (WHEN USED) SHALL BE DESIGNED AND SECURED TO PROPERLY TRANSFER LOADS TO THE STRUCTURE. WOOD BUCK DESIGN AND INSTALLATION IS THE RESPONSIBILITY OF THE ENGINEER OR ARCHITECT OF RECORD.
- 3) VISIBLE LIGHT WIDTH OR HEIGHT (ALSO REFERRED TO AS DAYLIGHT OPENING) IS MEASURED FROM BEADING TO BEADING.

**VISIBLE LIGHT FORMULAS**  
WIDTH: BUCK WIDTH - 6-3/4"  
HEIGHT: BUCK HEIGHT - 6-3/4"

VERTICAL SECTION D-D


INSTALLATION OPTION 5

ANCHORED THROUGH INTEGRAL FIN INTO 2X WOOD FRAME OR BUCKSTRIP. SEE NOTE 2, THIS SHEET.

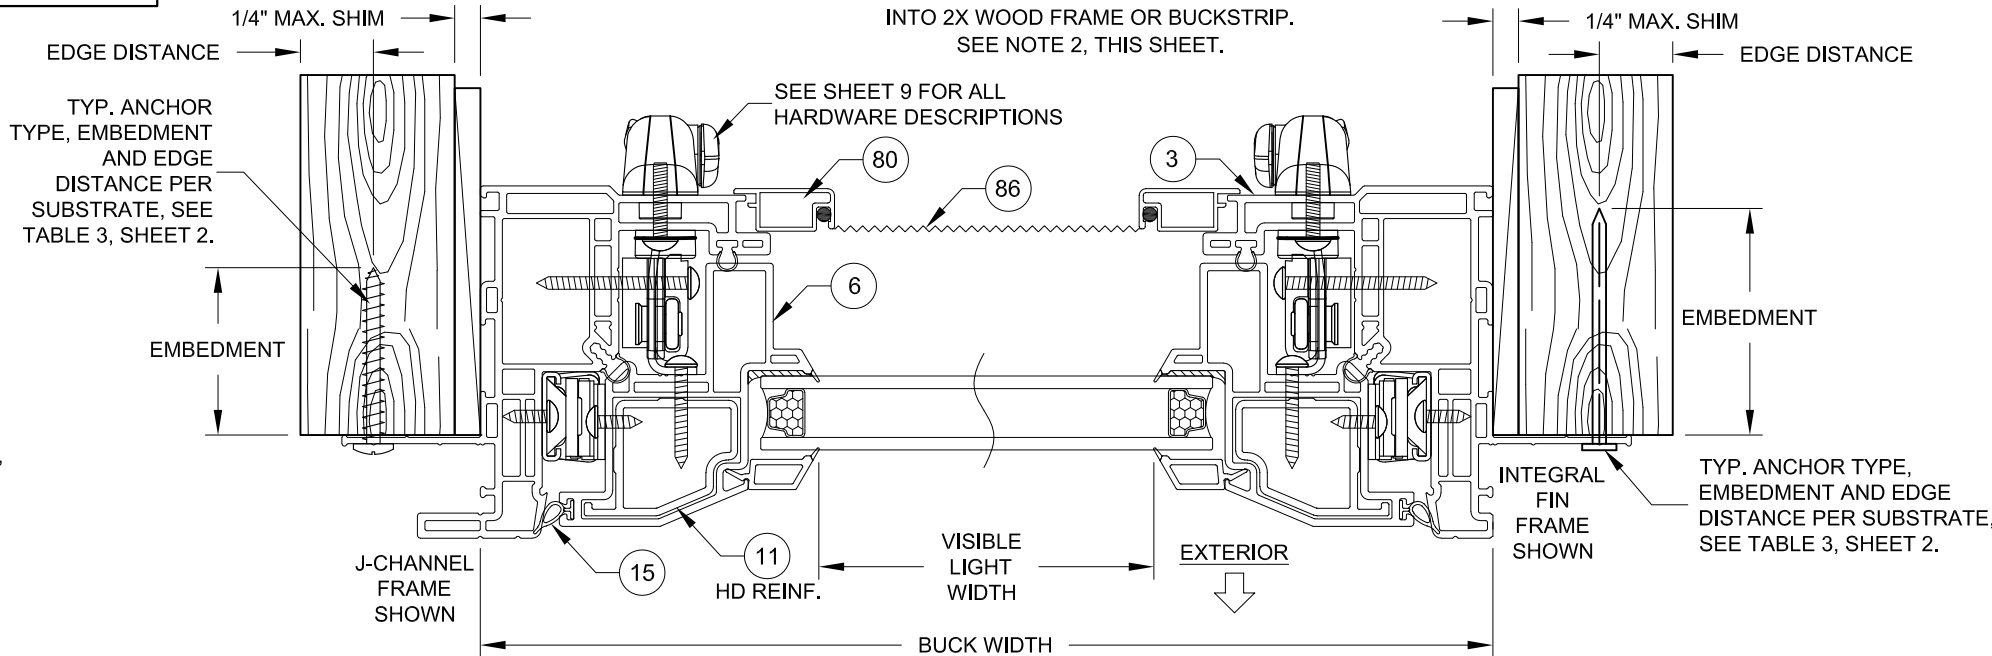

HORIZONTAL SECTION C-C

FBC COMPLIANT ALUMINUM/STEEL FRAMING OR STEEL STUD. MAY BE VERTICAL OR HORIZONTAL. SEE SUBSTRATE PROPERTIES, TABLES 2 & 3, SHEET 2.

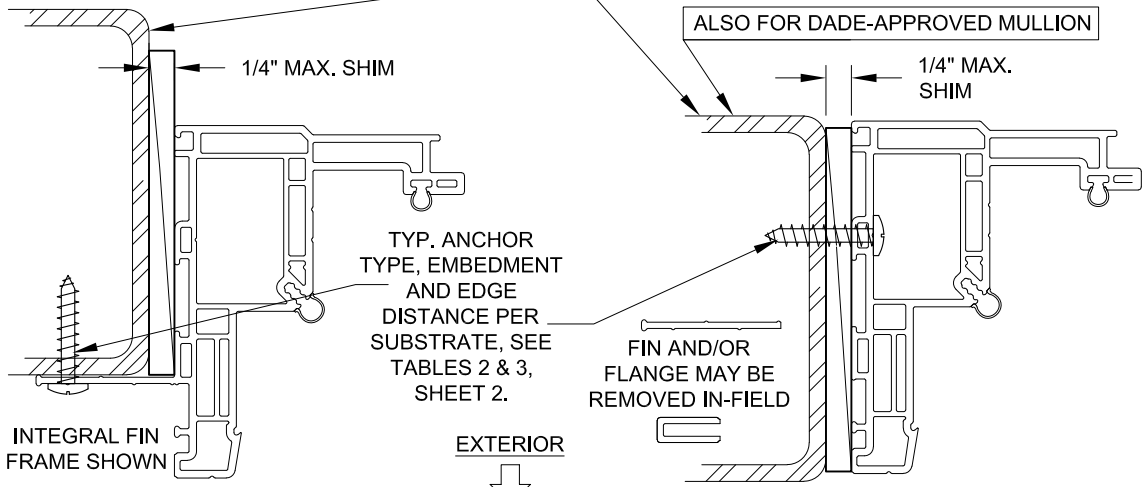

INSTALLATION OPTION 6

ANCHORED THROUGH INTEGRAL FIN INTO METAL

INSTALLATION OPTION 4 (FLANGE FRAME), ALLOWED WITH MULLION INSTALLATION, SEE PAGE 3 FOR DETAILS

INSTALLATION OPTION 7

ANCHORED THROUGH FRAME INTO METAL




PREPARED BY A. LYNN MILLER  
1070 TECHNOLOGY DRIVE  
N. VENICE, FL 34275

(941) 480-1600

REGISTRATION #29296

Series	AW-5440	Sheet	4 OF 10	DWG No.	MD-5440A.0	Rev.	D
Rev	NO CHANGES THIS SHEET - LY					Rev Date	07/28/23
Desc.	J-CHANNEL & FIN FRAMES					Drawn By	JENS ROSOWSKI
Title	VINYL AWNING WINDOW NOA (NI)					Date	9/9/14



**PRODUCT REVISED**  
as complying with the Florida Building Code  
NOA-No. 23-0816.14  
Expiration Date 09/24/2025  
By Ishag I. Chank  
Miami-Dade Product Control

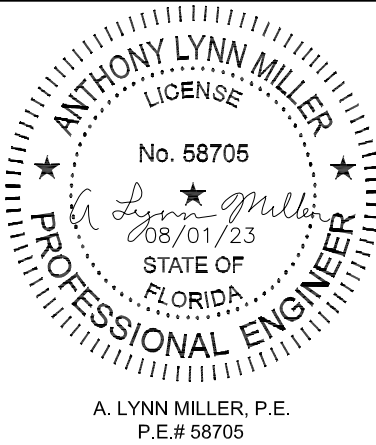

A. LYNN MILLER, P.E.  
P.E.# 58705



ILLUSTRATION OF AWNING-TO-AWNING (XX)  
(EQUAL LEG/BOX FRAME WITH IDENTICAL PRODUCTS COMBINED)

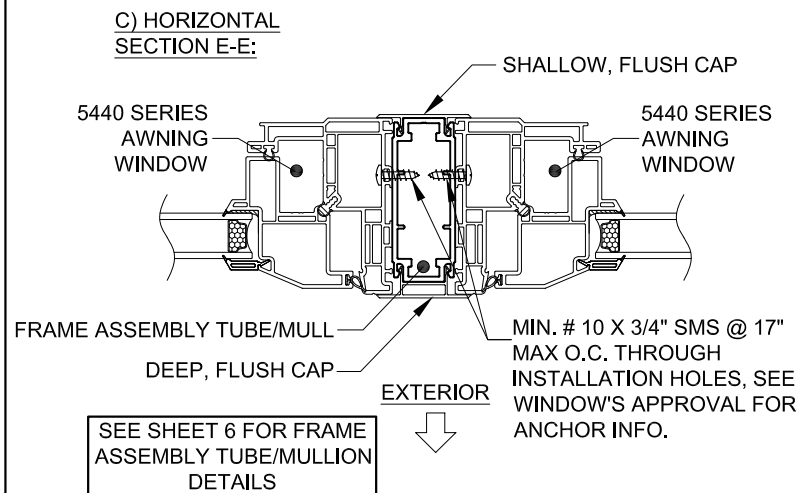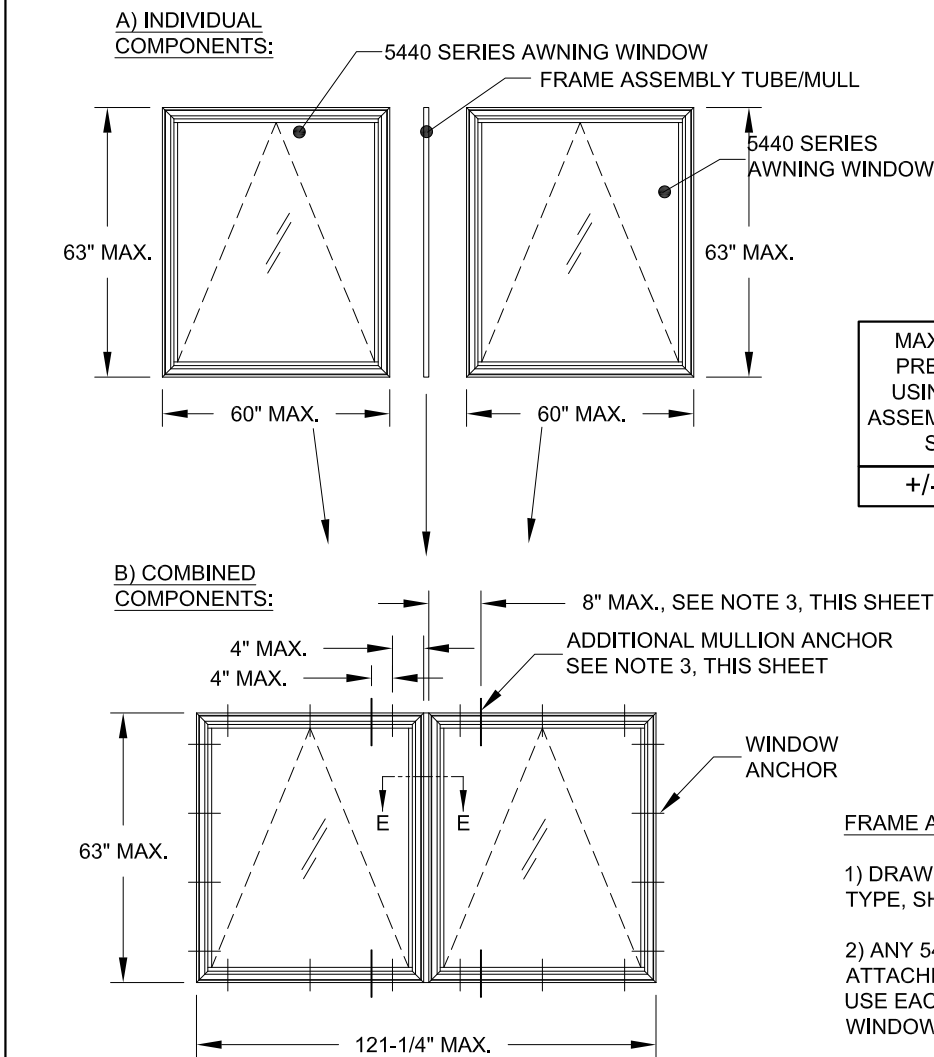


MAXIMUM DESIGN PRESSURE WHEN USING THE FRAME ASSEMBLY TUBE/MULL, SEE NOTE 2:  
**+/- 70.0 PSF**

\*UNDER SEPARATE APPROVAL

FRAME ASSEMBLY TUBE/MULL NOTES, ALSO SEE NEXT SHEET:

- 1) DRAWINGS SHOWN ON THIS SHEET ARE EXAMPLE CONFIGURATIONS FOR ALL FRAME TYPES. ADDITIONAL CONFIGURATIONS BASED ON WINDOW SIZE, TYPE, SHAPE, QUANTITY AND FRAME ASSEMBLY TUBE ORIENTATION ARE PERMISSIBLE FOLLOWING THE GUIDELINES OF THIS SHEET.
- 2) ANY 5440-SERIES CASEMENT (UNDER SEPARATE APPROVAL), FIXED CASEMENT (UNDER SEPARATE APPROVAL) OR AWNING WINDOW MAY BE ATTACHED TO THE FRAME ASSEMBLY TUBE/MULL, IN ANY COMBINATION TO THE SPAN AND WIDTH LIMIT SHOWN. FOR ALL WINDOWS IN THE ASSEMBLY, USE EACH WINDOW'S INDIVIDUAL APPROVAL FOR ANCHORAGE, SIZE AND DESIGN PRESSURE LIMITATIONS. THE LOWEST DESIGN PRESSURE OF THE WINDOWS OR FRAME ASSEMBLY TUBE/MULL APPLIES TO THE ENTIRE ASSEMBLY.
- 3) FOR ALL COMBINATION UNITS, ADDITIONAL INSTALLATION ANCHORS ARE REQUIRED TO BE INSTALLED THROUGH THE WINDOW FRAMES, AS SHOWN ON THIS SHEET, ON EACH SIDE OF THE FRAME ASSEMBLY TUBE/MULL WHEN USING FLANGE OR EQUAL-LEG/BOX FRAMES. FOR FIN OR J-CHANNEL FRAMES ADDITIONAL ANCHORS AND END CAPS ARE REQUIRED AS SHOWN ON SHEET 6.
- 4) FOR FLANGE OR EQUAL-LEG/BOX FRAMES, THE FRAME ASSEMBLY TUBE TO BE FASTENED TO WINDOW, AS SHOWN IN DETAILS, WITH MIN. #10 X 3/4" SHEET METAL SCREWS. USE THE SAME SPACING AND QUANTITY AS THE WINDOW INSTALLATION ANCHORS GIVEN IN THAT PRODUCT'S APPROVAL, UP TO 17" MAX. O.C., ADD ADDITIONAL ANCHORS AS NEEDED. THE FRAME ASSEMBLY TUBE IS NOT REQUIRED TO BE CLIPPED TO THE SUBSTRATE. ALL EXTERIOR JOINTS TO BE SEALED BY INSTALLER.
- 5) THE FRAME ASSEMBLY TUBE/MULL MAY NOT EXCEED 63" IN LENGTH OR BE USED IN TEE OR CROSS CONFIGURATIONS. TWO ADJACENT WINDOWS MAY NOT EXCEED A TOTAL OF 127-1/4" IN WIDTH OR HEIGHT, FROM WINDOW BUCK TO WINDOW BUCK, INCLUDING THE FRAME ASSEMBLY TUBE/MULL WIDTH.
- 6) SHEET 5 & 6 REFER TO UNCLIPPED MULLION ASSEMBLIES. FOR CLIPPED MULLION ASSEMBLIES SEE TUBE MULLION UNDER SEPARATE APPROVAL, TO BE REVIEWED BY BUILDING OFFICIAL.

ILLUSTRATION OF AWNING-TO-CASEMENT-TO-FIXED CASEMENT (X/X/O)  
(FLANGE FRAME WITH DIFFERENT 5440 SERIES PRODUCTS COMBINED)

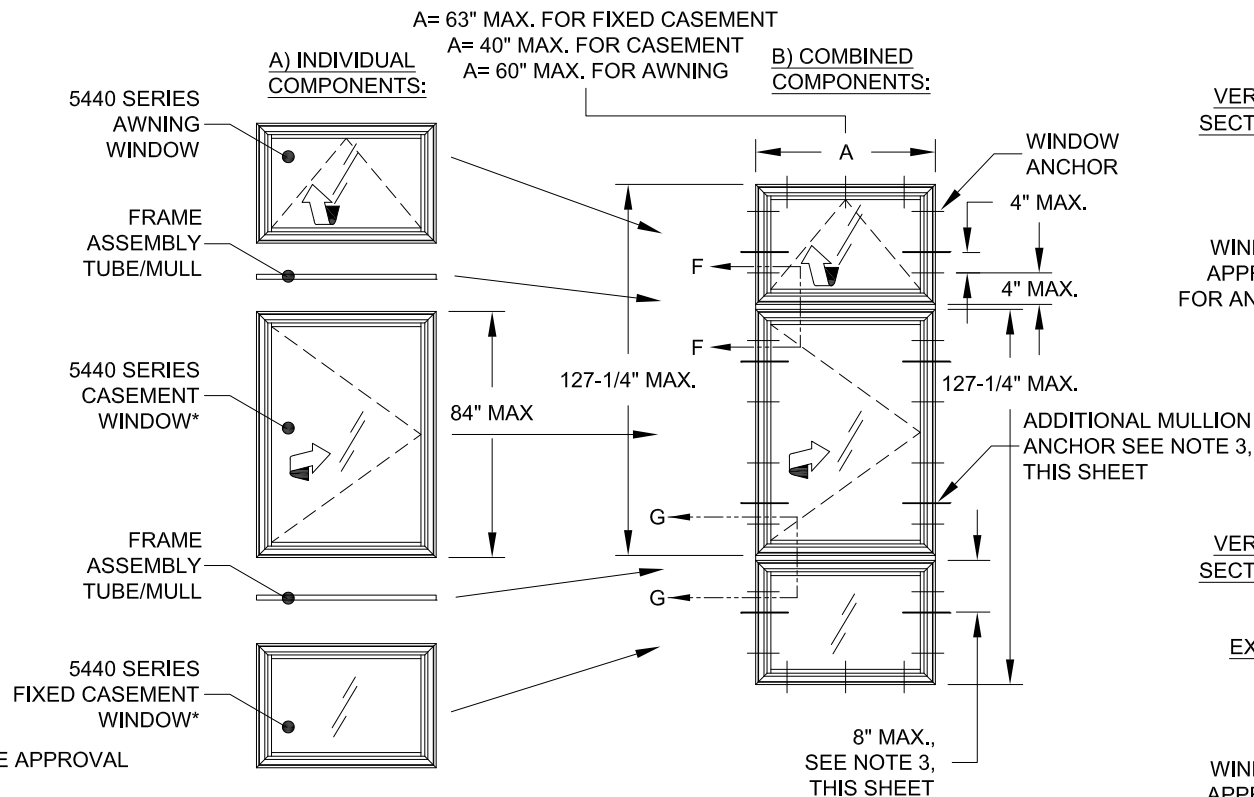


VERTICAL SECTION F-F

VERTICAL SECTION G-G

EXTERIOR  
SEE WINDOW'S APPROVAL FOR ANCHOR INFO

SEE WINDOW'S APPROVAL FOR ANCHOR INFO

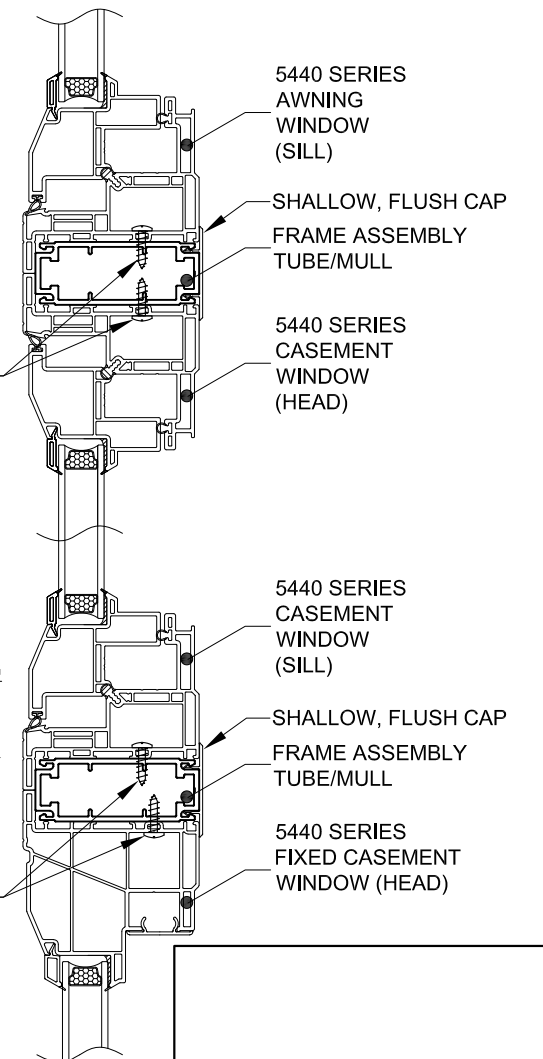


**PRODUCT REVISED**  
as complying with the Florida Building Code  
NOA-No. 23-0816.14  
Expiration Date 09/24/2025  
By *Isaac I. Chan*  
Miami-Dade Product Control

<b>PGT</b> Custom Windows and Doors		PREPARED BY A. LYNN MILLER 1070 TECHNOLOGY DRIVE N. VENICE, FL 34275 (941) 480-1600	
1070 TECHNOLOGY DRIVE N. VENICE, FL 34275 (941) 480-1600		REGISTRATION #29296	
Rev	Desc.	Title	Date
		VINYL AWNING WINDOW NOA (NI)	9/9/14
		FRAME ASSY. TUBE DETAILS A	Drawn By JENS ROSOWSKI
		NO CHANGES THIS SHEET - LY	Rev Date 07/28/23
Series	AW-5440	Sheet	5 OF 10
DWG No.	MD-5440A.0	Rev.	D


ANTHONY LYNN MILLER  
LICENSE  
No. 58705  
08/01/23  
STATE OF FLORIDA  
PROFESSIONAL ENGINEER  
A. LYNN MILLER, P.E.  
P.E.# 58705

ILLUSTRATION OF END CAP USE WITH FIN AND J-CHANNEL FRAMES

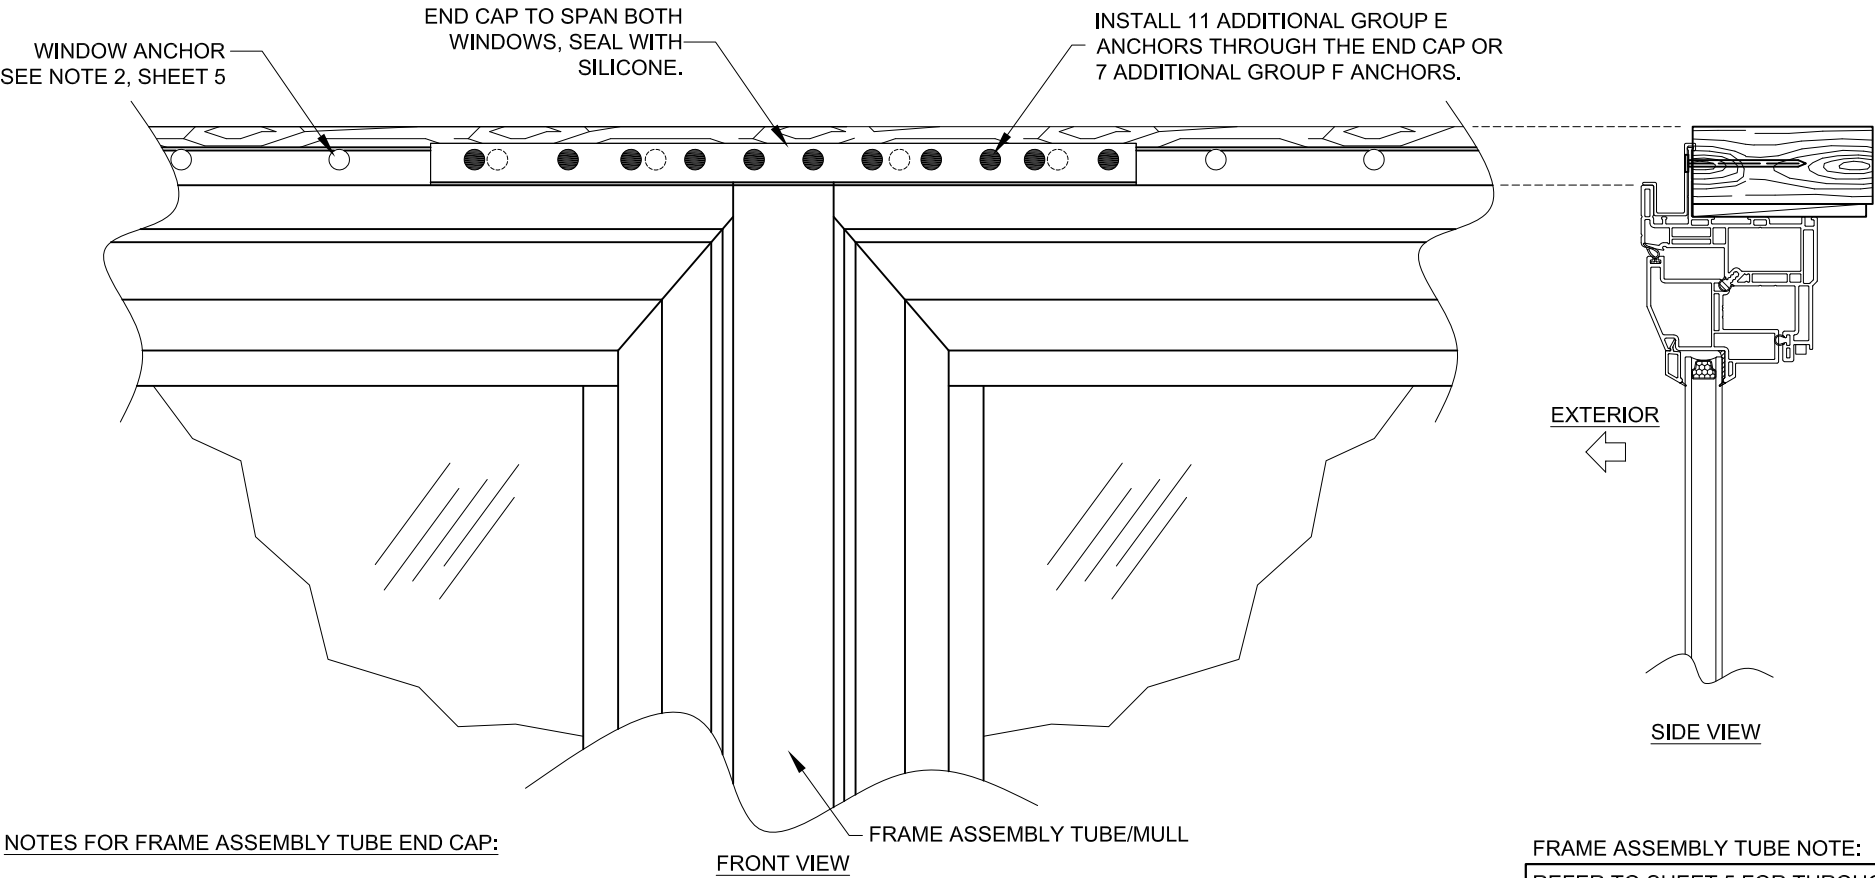


NOTES FOR FRAME ASSEMBLY TUBE END CAP:

- 1) APPLIES TO FIN OR J-CHANNEL FRAMES.
- 2) REQUIRED AT HEADER/SILL OR JAMBS TO SEAL THE END OF THE FRAME ASSEMBLY TUBE.
- 3) ALL WINDOW TYPES AND FRAME ASSEMBLY TUBE ORIENTATIONS APPLICABLE, SEE SHEET 5.
- 4) END CAP MAY REQUIRE IN-FIELD TRIMMING. STANDARD LENGTH IS 14".

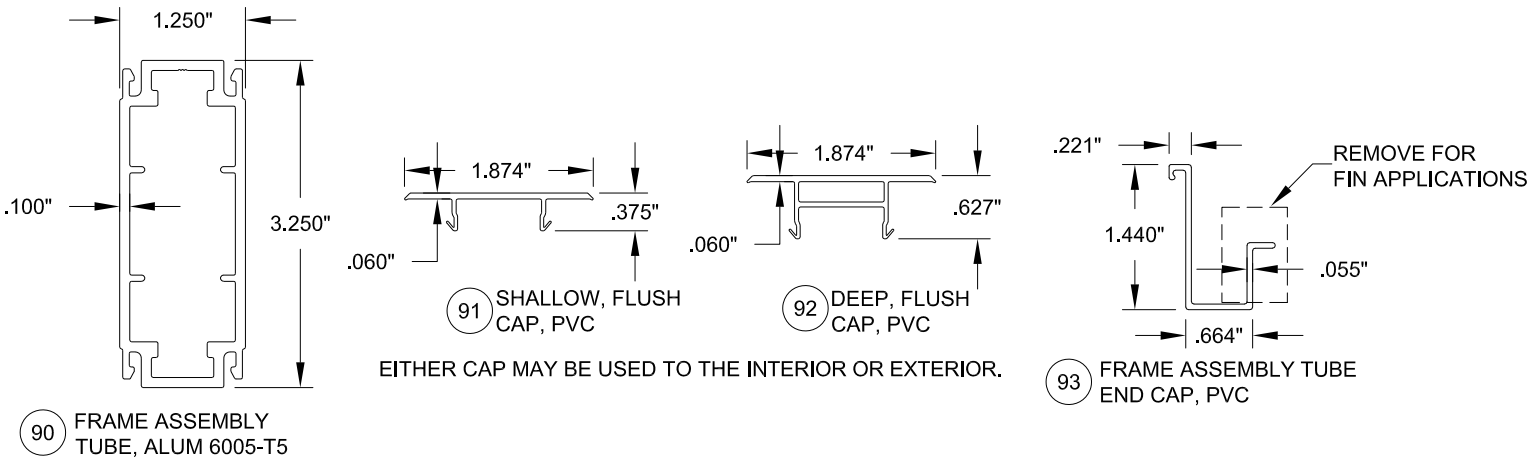


EXAMPLE CONFIGURATIONS WHEN USING THE FRAME ASSEMBLY TUBE/MULL. FOR TEES, CROSSES OR ASSEMBLIES WITH MORE THAN 4 UNITS USE CLIPPED, TUBE MULLION UNDER SEPARATE APPROVAL.

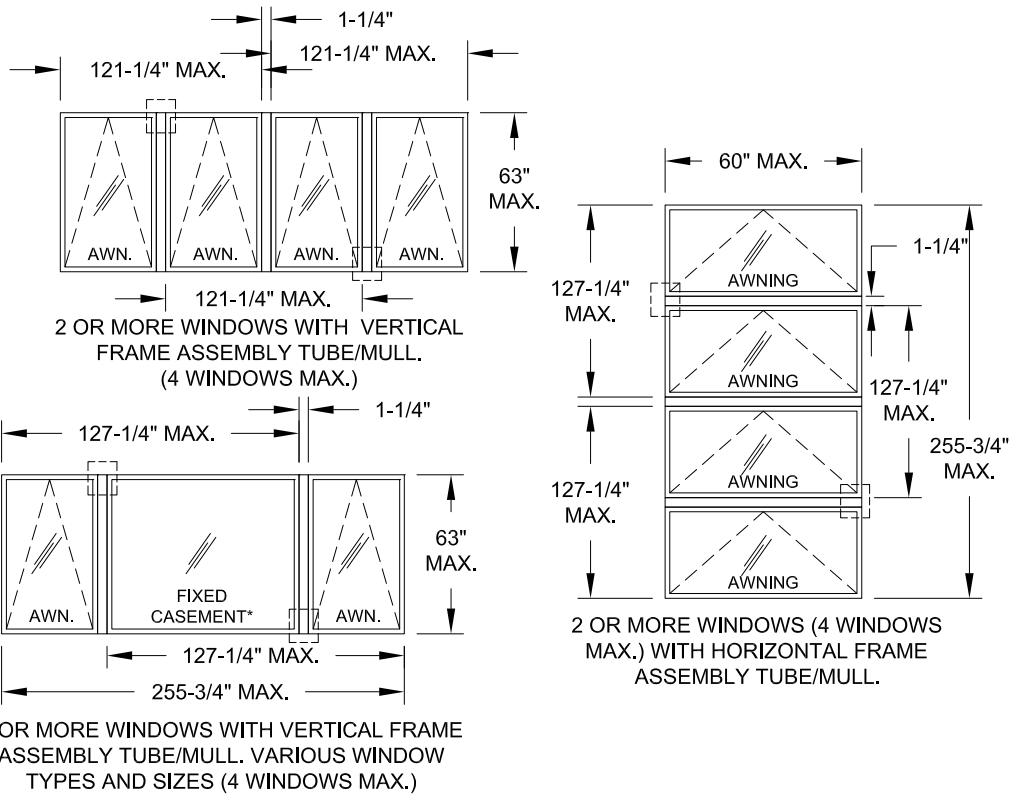

FRAME ASSEMBLY TUBE NOTE:

REFER TO SHEET 5 FOR THROUGH-FRAME ANCHORAGE AND THIS SHEET FOR NAIL FIN ANCHORAGE DETAILS TYP. AT ALL FRAME ASSEMBLY TUBE ENDS BOTH HORIZONTAL AND VERTICAL

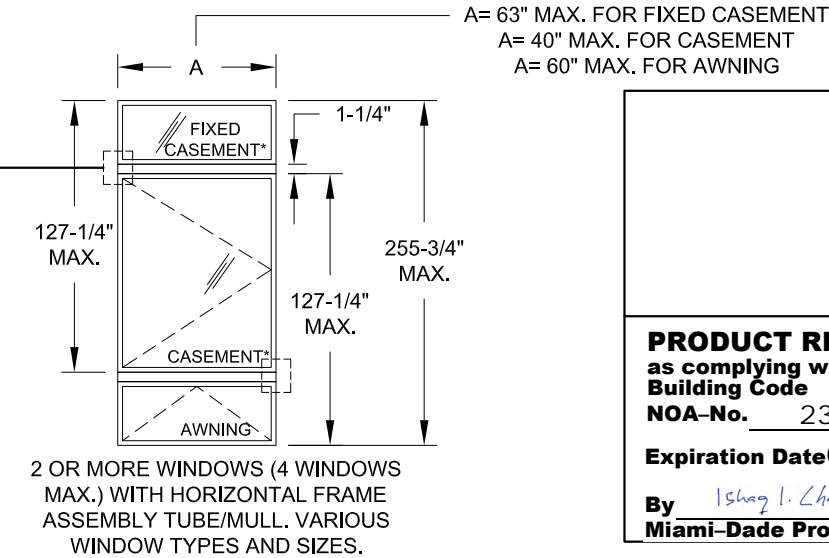

A= 63" MAX. FOR FIXED CASEMENT  
A= 40" MAX. FOR CASEMENT  
A= 60" MAX. FOR AWNING

\*UNDER SEPARATE APPROVAL

<b>PGT</b> Custom Windows and Doors		PREPARED BY A. LYNN MILLER 1070 TECHNOLOGY DRIVE N. VENICE, FL 34275 (941) 480-1600	
1070 TECHNOLOGY DRIVE N. VENICE, FL 34275 (941) 480-1600		REGISTRATION #29296	
Series	Rev	NO CHANGES THIS SHEET - LY	
AW-5440	6 OF 10	MD-5440A.0	
VINYL AWNING WINDOW NOA (NI)		Date	9/9/14
FRAME ASSY. TUBE DETAILS B		Drawn By	JENS ROSOWSKI
		Rev Date	07/28/23
		Rev	D

**PRODUCT REVISED**  
as complying with the Florida  
Building Code  
NOA-No. 23-0816.14  
Expiration Date 09/24/2025  
By *Isaac I. Chanda*  
Miami-Dade Product Control

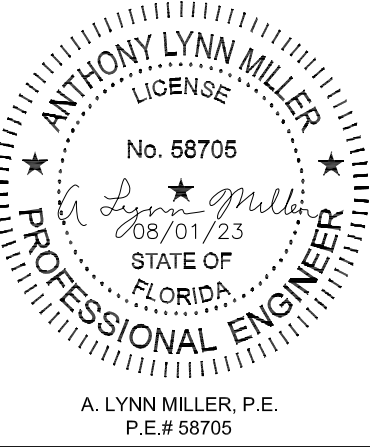


TABLE 4:

Window Design Pressure (+/-, psf)															Glass Type:		1	
1/8" A CAP, AIRSPACE, 1/8" A																		
Window Dimensions		Buck Width (in)																
		26	28	30	32	34	36	38	40	42	44	46	48	50	52.125	54	60	
Buck Height (in)	18	+65/-116	+65/-111.8	+65/-108.3	+65/-105.5	+65/-103.1	+65/-101.1	+65/-99.4	+65/-97.8	+65/-96.5	+65/-95.3	+65/-94.3	+65/-93.3	+65/-92.5	+65/-91.7	+65/-91	+65/-89.2	
	24	+65/-105.6	+65/-99.5	+65/-94.8	+65/-91	+65/-87.9	+65/-85.3	+65/-83.1	+65/-81.2	+65/-79.6	+65/-78.2	+65/-76.9	+65/-75.8	+65/-74.8	+65/-73.9	+65/-73.1	+65/-71.1	
	28	+65/-98	+65/-97.5	+65/-91.4	+65/-86.7	+65/-82.9	+65/-79.8	+65/-77.2	+65/-75	+65/-73.1	+65/-71.5	+65/-70.1	+65/-68.8	+65/-67.7	+65/-66.7	+65/-65.8	+/-63.6	
	32	+65/-88.4	+65/-86.7	+65/-85.6	+65/-85.3	+65/-80.6	+65/-76.8	+65/-73.7	+65/-71.1	+65/-68.9	+65/-67	+65/-65.4	+/-64	+/-62.7	+/-61.5	+/-60.6	+/-58.2	
	36	+65/-82.2	+65/-79.8	+65/-78	+65/-76.8	+65/-76.1	+65/-75.8	+65/-72	+65/-68.9	+65/-66.4	+/-64.2	+/-62.3	+/-60.7	+/-59.2	+/-57.9	+/-56.9	+/-54.2	
	42	+65/-76	+65/-73.1	+65/-70.8	+65/-68.9	+65/-67.4	+65/-66.4	+65/-65.6	+65/-65.1	+/-65	+/-62.2	+/-59.8	+/-57.8	+/-56	+/-54.4	+/-53.2	+/-50	
	43.776	+65/-74.7	+65/-71.7	+65/-69.2	+65/-67.2	+65/-65.6	+/-64.4	+/-63.5	+/-62.8	+/-62.5	+/-62	+/-59.5	+/-57.3	+/-55.5	+/-53.8	+/-52.4		
	45.6	+65/-73.4	+65/-70.3	+65/-67.8	+65/-65.7	+/-64	+/-62.6	+/-61.6	+/-60.8	+/-60.2	+/-59.9	+/-59.4	+/-57	+/-55	+/-53.2	+/-51.8		
	47.583	+65/-72.2	+65/-69.1	+65/-66.4	+/-64.3	+/-62.5	+/-61	+/-59.8	+/-58.9	+/-58.2	+/-57.7	+/-57.4	+/-56.9	+/-54.7	+/-52.8			
	49.745	+65/-71.1	+65/-67.8	+65/-65.1	+/-62.9	+/-61	+/-59.4	+/-58.1	+/-57.1	+/-56.2	+/-55.6	+/-55.2	+/-54.9	+/-54.6				
	52.114	+65/-69.9	+65/-66.7	+/-63.9	+/-61.6	+/-59.6	+/-57.9	+/-56.5	+/-55.4	+/-54.4	+/-53.7	+/-53.1	+/-52.7					
	54.72	+65/-68.9	+65/-65.5	+/-62.7	+/-60.3	+/-58.2	+/-56.5	+/-55	+/-53.8	+/-52.7	+/-51.9	+/-51.2						
	57.6	+65/-67.8	+/-64.4	+/-61.5	+/-59.1	+/-57	+/-55.2	+/-53.6	+/-52.3	+/-51.1	MAX. O.C. SPACING IF ANCHORING THROUGH THE FRAME PER SHEETS 3 & 4				MAX. O.C. SPACING IF ANCHORING THROUGH THE INTEGRAL FIN PER SHEET 4			
	60.8	+65/-66.7	+/-63.3	+/-60.4	+/-57.9	+/-55.7	+/-53.9	+/-52.2	+/-50.9									
	64.376	+/-62.8	+/-57.9	+/-56.6	+/-56.8	+/-54.6	+/-52.6	+/-51			APPLIES TO A ANCHORS ONLY (SEE TABLE 2)				APPLIES TO E ANCHORS ONLY (SEE TABLE 3)			
	68.4	+/-59.1	+/-53.8	+/-52	+/-52.1	+/-52.7	+/-51.5											
	72.96	+/-56.1	+/-50.3	+/-47.2	+/-46.7	+/-47.3					SEE ELEVATION ON SHEET 1				3.9" FOR E ANCHORS			
78.171	+/-53.6	+/-47	+/-43.7	+/-42.5														
84	+/-51.6	+/-44.7	+/-40.4															


TABLE 5:

Window Design Pressure (+/-, psf)															Glass Type:		1	
1/8" A CAP, AIRSPACE, 1/8" A																		
Window Dimensions		Buck Width (in)																
		26	28	30	32	34	36	38	40	42	44	46	48	50	52.125	54	60	
Buck Height (in)	18	+65/-130	+65/-130	+65/-130	+65/-130	+65/-130	+65/-130	+65/-127.8	+65/-125.8	+65/-124.1	+65/-122.6	+65/-121.3	+65/-120	+65/-118.9	+65/-117.9	+65/-91	+65/-89.2	
	24	+65/-130	+65/-128	+65/-121.9	+65/-117	+65/-113	+65/-109.7	+65/-106.9	+65/-104.5	+65/-102.4	+65/-100.6	+65/-98.9	+65/-93.3	+65/-89.4	+65/-85.4	+65/-73.1	+65/-71.1	
	28	+65/-126	+65/-125.4	+65/-117.6	+65/-111.5	+65/-106.6	+65/-102.6	+65/-99.3	+65/-96.5	+65/-94	+65/-92	+65/-90.1	+65/-88.5	+65/-84.5	+65/-79.1	+65/-65.8	+/-63.6	
	32	+65/-113.7	+65/-111.5	+65/-110.2	+65/-109.7	+65/-103.6	+65/-98.7	+65/-94.8	+65/-91.4	+65/-88.6	+65/-86.2	+65/-84.1	+65/-82.3	+65/-80.7	+65/-78.7	+/-60.6	+/-58.2	
	36	+65/-105.7	+65/-102.6	+65/-100.3	+65/-98.7	+65/-97.8	+65/-97.5	+65/-92.7	+65/-88.7	+65/-85.3	+65/-82.5	+65/-80.1	+65/-78	+65/-76.2	+65/-74.5	+/-56.9	+/-54.2	
	42	+65/-97.8	+65/-94	+65/-91	+65/-88.6	+65/-86.7	+65/-85.3	+65/-84.4	+65/-83.8	+65/-82.3	+65/-78.2	+65/-74.6	+65/-71.9	+65/-69.5	+65/-66.8	+/-53.2	+/-50	
	43.776	+65/-96	+65/-92.2	+65/-89	+65/-86.5	+65/-84.4	+65/-82.8	+65/-81.6	+65/-80.8	+65/-78.7	+65/-75	+65/-72	+65/-69.4	+65/-66.8	+/-53.8	+/-52.4		
	45.6	+65/-94.4	+65/-90.5	+65/-87.2	+65/-84.5	+65/-82.3	+65/-80.6	+65/-79.2	+65/-78.2	+65/-75.2	+65/-72.3	+65/-69.5	+65/-66.8	+/-55	+/-53.2	+/-51.8		
	47.583	+65/-91.4	+65/-88.8	+65/-85.5	+65/-82.7	+65/-80.3	+65/-78.4	+65/-76.9	+65/-75.7	+65/-72.4	+65/-69.6	+65/-66.9	+/-56.9	+/-54.7	+/-52.8			
	49.745	+65/-86.1	+65/-85.2	+65/-83.8	+65/-80.9	+65/-78.4	+65/-76.4	+65/-74.7	+65/-72.8	+65/-69.8	+65/-66.8	+/-55.2	+/-54.9	+/-54.6				
	52.114	+65/-80.3	+65/-79.1	+65/-79	+65/-78.7	+65/-76.6	+65/-74.5	+65/-72.5	+65/-69.6	+65/-66.9	+/-53.7	+/-53.1	+/-52.7					
	54.72	+65/-74.6	+65/-73.3	+65/-73.4	+65/-73.4	+65/-73	+65/-71.2	+65/-69.4	+64.2/-66.5	+/-52.7	+/-51.9	+/-51.2						
	57.6	+65/-70.6	+65/-68.7	+65/-68.6	+65/-68.8	+65/-68.5	+65/-67.5	+64/-65.4	+/-52.3	+/-51.1	<div>MAX. O.C. SPACING IF ANCHORING THROUGH THE FRAME PER SHEETS 3 &amp; 4</div> <div>MAX. O.C. SPACING IF ANCHORING THROUGH THE INTEGRAL FIN PER SHEET 4</div> <div>APPLIES TO B, C OR D ANCHORS (SEE TABLE 2)</div> <div>APPLIES TO F ANCHORS (SEE TABLE 3)</div> <div>SEE ELEVATION ON SHEET 1</div> <div>3.9" FOR F ANCHORS</div>							
	60.8	+65/-66.7	+/-63.4	+/-63	+/-63.6	+/-63.6	+/-63	+/-52.2	+/-50.9									
	64.376	+/-62.8	+/-57.9	+/-56.6	+/-57	+/-57.9	+/-52.6	+/-51										
	68.4	+/-59.1	+/-53.8	+/-52	+/-52.1	+/-52.7	+/-51.5											
	72.96	+/-56.1	+/-50.3	+/-47.2	+/-46.7	+/-47.3												
78.171	+/-53.6	+/-47	+/-43.7	+/-42.5														
84	+/-51.6	+/-44.7	+/-40.4															

NOTES:

1) BUCK DIMENSIONS SHOWN.

2) FOR SIZES NOT SHOWN, ROUND UP TO THE NEXT AVAILABLE WIDTH OR HEIGHT DIMENSION.

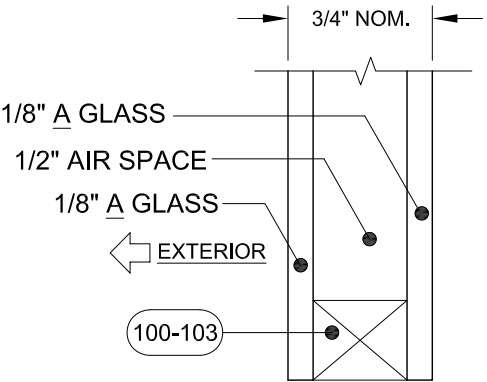

GLASS TYPE 1

GLAZING NOTES:  
"A" = ANNEALED  
"T" = TEMPERED

REFER TO TYP. GLAZING DETAIL ON SHEET 2.

**PRODUCT REVISED**  
as complying with the Florida  
Building Code  
NOA-No. 23-0816.14  
Expiration Date09/24/2025  
By *Ishaq I. Chande*  
Miami-Dade Product Control

Revision:

UPDATED TO 2023  
BUILDING CODE.  
  
LY - 07/28/23

PREPARED BY A. LYNN MILLER  
1070 TECHNOLOGY DRIVE  
N. VENICE, FL 34275  
(941) 480-1600

REGISTRATION #29296

1070 TECHNOLOGY DRIVE  
N. VENICE, FL 34275  
(941) 480-1600

VINYL AWNING WINDOW NOA (NI)

9/9/14

By JENS ROSOWSKI

AW-5440

7 OF 10

MD5440A.0

D


ANTHONY LYNN MILLER  
LICENSE  
No. 58705  
08/01/23  
STATE OF  
FLORIDA  
PROFESSIONAL ENGINEER

A. LYNN MILLER, P.E.  
P.E.# 58705




TABLE 6:


Window Design Pressure (+/-, psf)															Glass Types:		2, 3 & 4			
1/8" T CAP, AIRSPACE, 1/8" T    &    3/16" A CAP, AIRSPACE, 3/16" A    &    3/16" T CAP, AIRSPACE, 3/16" T																				
Window Dimensions		Buck Width (in)																		
		26	28	30	32	34	36	38	40	42	44	46	48	50	52.125	54	60			
Buck Height (in)	18	+65/-116	+65/-111.8	+65/-108.3	+65/-105.5	+65/-103.1	+65/-101.1	+65/-99.4	+65/-97.8	+65/-96.5	+65/-95.3	+65/-94.3	+65/-93.3	+65/-92.5	+65/-91.7	+65/-91	+65/-89.2			
	24	+65/-105.6	+65/-99.5	+65/-94.8	+65/-91	+65/-87.9	+65/-85.3	+65/-83.1	+65/-81.2	+65/-79.6	+65/-78.2	+65/-76.9	+65/-75.8	+65/-74.8	+65/-73.9	+65/-73.1	+65/-71.1			
	28	+65/-98	+65/-97.5	+65/-91.4	+65/-86.7	+65/-82.9	+65/-79.8	+65/-77.2	+65/-75	+65/-73.1	+65/-71.5	+65/-70.1	+65/-68.8	+65/-67.7	+65/-66.7	+65/-65.8	+/-63.6			
	32	+65/-88.4	+65/-86.7	+65/-85.6	+65/-85.3	+65/-80.6	+65/-76.8	+65/-73.7	+65/-71.1	+65/-68.9	+65/-67	+65/-65.4	+/-64	+/-62.7	+/-61.5	+/-60.6	+/-58.2			
	36	+65/-82.2	+65/-79.8	+65/-78	+65/-76.8	+65/-76.1	+65/-75.8	+65/-72	+65/-68.9	+65/-66.4	+/-64.2	+/-62.3	+/-60.7	+/-59.2	+/-57.9	+/-56.9	+/-54.2			
	42	+65/-76	+65/-73.1	+65/-70.8	+65/-68.9	+65/-67.4	+65/-66.4	+65/-65.6	+65/-65.1	+/-65	+/-62.2	+/-59.8	+/-57.8	+/-56	+/-54.4	+/-53.2	+/-50			
	43.776	+65/-74.7	+65/-71.7	+65/-69.2	+65/-67.2	+65/-65.6	+/-64.4	+/-63.5	+/-62.8	+/-62.5	+/-62	+/-59.5	+/-57.3	+/-55.5	+/-53.8	+/-52.4				
	45.6	+65/-73.4	+65/-70.3	+65/-67.8	+65/-65.7	+/-64	+/-62.6	+/-61.6	+/-60.8	+/-60.2	+/-59.9	+/-59.4	+/-57	+/-55	+/-53.2	+/-51.8				
	47.583	+65/-72.2	+65/-69.1	+65/-66.4	+/-64.3	+/-62.5	+/-61	+/-59.8	+/-58.9	+/-58.2	+/-57.7	+/-57.4	+/-56.9	+/-54.7	+/-52.8					
	49.745	+65/-71.1	+65/-67.8	+65/-65.1	+/-62.9	+/-61	+/-59.4	+/-58.1	+/-57.1	+/-56.2	+/-55.6	+/-55.2	+/-54.9	+/-54.6						
	52.114	+65/-69.9	+65/-66.7	+/-63.9	+/-61.6	+/-59.6	+/-57.9	+/-56.5	+/-55.4	+/-54.4	+/-53.7	+/-53.1	+/-52.7							
	54.72	+65/-68.9	+65/-65.5	+/-62.7	+/-60.3	+/-58.2	+/-56.5	+/-55	+/-53.8	+/-52.7	+/-51.9	+/-51.2								
	57.6	+65/-67.8	+/-64.4	+/-61.5	+/-59.1	+/-57	+/-55.2	+/-53.6	+/-52.3	+/-51.1	MAX. O.C. SPACING IF ANCHORING THROUGH THE FRAME PER SHEETS 3 & 4				MAX. O.C. SPACING IF ANCHORING THROUGH THE INTEGRAL FIN PER SHEET 4					
	60.8	+65/-66.8	+/-63.3	+/-60.4	+/-57.9	+/-55.7	+/-53.9	+/-52.2	+/-50.9											
	64.376	+65/-65.8	+/-62.3	+/-59.3	+/-56.8	+/-54.6	+/-52.6	+/-51					APPLIES TO A ANCHORS ONLY (SEE TABLE 2)				APPLIES TO E ANCHORS ONLY (SEE TABLE 3)			
	68.4	+/-64.8	+/-61.3	+/-58.3	+/-55.7	+/-53.4	+/-51.5													
	72.96	+/-63.9	+/-60.3	+/-57.3	+/-54.6	+/-52.3					SEE ELEVATION ON SHEET 1				3.9" FOR E ANCHORS					
	78.171	+/-63	+/-59.4	+/-56.3	+/-53.6															
	84	+/-62.1	+/-58.5	+/-55.4																

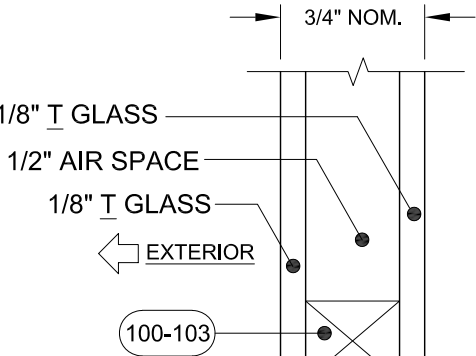

GLASS TYPE 2

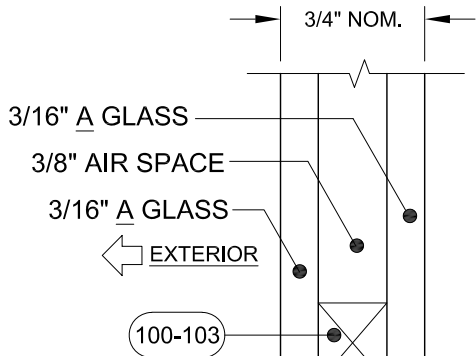

GLASS TYPE 3

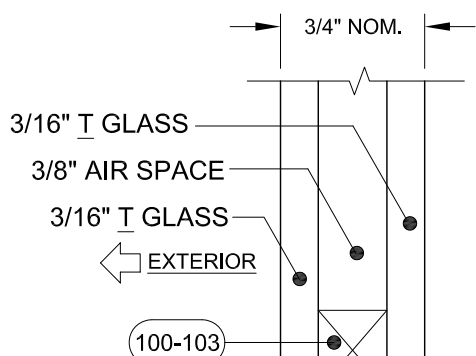

GLASS TYPE 4

GLAZING NOTES:  
"A" = ANNEALED  
"T" = TEMPERED

REFER TO TYP. GLAZING DETAIL ON SHEET 2.

TABLE 7:

Window Design Pressure (+/-, psf)															Glass Types:		2, 3 & 4																								
1/8" T CAP, AIRSPACE, 1/8" T    &    3/16" A CAP, AIRSPACE, 3/16" A    &    3/16" T CAP, AIRSPACE, 3/16" T	
Window Dimensions		Buck Width (in)																																							
		26	28	30	32	34	36	38	40	42	44	46	48	50	52.125	54	60																								
Buck Height (in)	18	+65/-130	+65/-130	+65/-130	+65/-130	+65/-130	+65/-130	+65/-127.8	+65/-125.8	+65/-124.1	+65/-122.6	+65/-121.3	+65/-120	+65/-118.9	+65/-117.9	+65/-91	+65/-89.2																								
	24	+65/-130	+65/-128	+65/-121.9	+65/-117	+65/-113	+65/-109.7	+65/-106.9	+65/-104.5	+65/-102.4	+65/-100.6	+65/-99	+65/-97.5	+65/-96.2	+65/-95	+65/-73.1	+65/-71.1																								
	28	+65/-126	+65/-125.4	+65/-117.6	+65/-111.5	+65/-106.6	+65/-102.6	+65/-99.3	+65/-96.5	+65/-94	+65/-92	+65/-90.1	+65/-88.5	+65/-87.1	+65/-85.7	+65/-65.8	+/-63.6																								
	32	+65/-113.7	+65/-111.5	+65/-110.2	+65/-109.7	+65/-103.6	+65/-98.7	+65/-94.8	+65/-91.4	+65/-88.6	+65/-86.2	+65/-84.1	+65/-82.3	+65/-80.7	+65/-79.2	+/-60.6	+/-58.2																								
	36	+65/-105.7	+65/-102.6	+65/-100.3	+65/-98.7	+65/-97.8	+65/-97.5	+65/-92.7	+65/-88.7	+65/-85.3	+65/-82.5	+65/-80.1	+65/-78	+65/-76.2	+65/-74.5	+/-56.9	+/-54.2																								
	42	+65/-97.8	+65/-94	+65/-91	+65/-88.6	+65/-86.7	+65/-85.3	+65/-84.4	+65/-83.8	+65/-83.6	+65/-80	+65/-76.9	+65/-74.3	+65/-72.1	+65/-70	+/-53.2	+/-50																								
	43.776	+65/-96	+65/-92.2	+65/-89	+65/-86.5	+65/-84.4	+65/-82.8	+65/-81.6	+65/-80.8	+65/-80.3	+65/-79.8	+65/-76.5	+65/-73.7	+65/-71.3	+/-53.8	+/-52.4																									
	45.6	+65/-94.4	+65/-90.5	+65/-87.2	+65/-84.5	+65/-82.3	+65/-80.6	+65/-79.2	+65/-78.2	+65/-77.5	+65/-77.1	+65/-76.3	+65/-73.3	+/-55	+/-53.2	+/-51.8																									
	47.583	+65/-92.9	+65/-88.8	+65/-85.5	+65/-82.7	+65/-80.3	+65/-78.4	+65/-76.9	+65/-75.7	+65/-74.8	+65/-74.2	+65/-73.9	+/-56.9	+/-54.7	+/-52.8																										
	49.745	+65/-91.4	+65/-87.3	+65/-83.8	+65/-80.9	+65/-78.4	+65/-76.4	+65/-74.7	+65/-73.4	+65/-72.3	+65/-71.5	+/-55.2	+/-54.9	+/-54.6																											
	52.114	+65/-90	+65/-85.7	+65/-82.2	+65/-79.2	+65/-76.6	+65/-74.5	+65/-72.7	+65/-71.2	+65/-70	+/-53.7	+/-53.1	+/-52.7																												
	54.72	+65/-88.6	+65/-84.3	+65/-80.6	+65/-77.5	+65/-74.9	+65/-72.7	+65/-70.8	+64.2/-69.2	+/-52.7	+/-51.9	+/-51.2																													
	57.6	+65/-87.2	+65/-82.8	+65/-79.1	+65/-76	+65/-73.3	+65/-70.9	+64/-68.9	+/-52.3	+/-51.1	<table><tr><td colspan="4">MAX. O.C. SPACING IF ANCHORING THROUGH THE FRAME PER SHEETS 3 &amp; 4</td><td colspan="4">MAX. O.C. SPACING IF ANCHORING THROUGH THE INTEGRAL FIN PER SHEET 4</td></tr><tr><td colspan="4">APPLIES TO B, C OR D ANCHORS (SEE TABLE 2)</td><td colspan="4">APPLIES TO F ANCHORS (SEE TABLE 3)</td></tr><tr><td colspan="4">SEE ELEVATION ON SHEET 1</td><td colspan="4">3.9" FOR F ANCHORS</td></tr></table>							MAX. O.C. SPACING IF ANCHORING THROUGH THE FRAME PER SHEETS 3 & 4				MAX. O.C. SPACING IF ANCHORING THROUGH THE INTEGRAL FIN PER SHEET 4				APPLIES TO B, C OR D ANCHORS (SEE TABLE 2)				APPLIES TO F ANCHORS (SEE TABLE 3)				SEE ELEVATION ON SHEET 1				3.9" FOR F ANCHORS			
	MAX. O.C. SPACING IF ANCHORING THROUGH THE FRAME PER SHEETS 3 & 4				MAX. O.C. SPACING IF ANCHORING THROUGH THE INTEGRAL FIN PER SHEET 4																																				
	APPLIES TO B, C OR D ANCHORS (SEE TABLE 2)				APPLIES TO F ANCHORS (SEE TABLE 3)																																				
	SEE ELEVATION ON SHEET 1				3.9" FOR F ANCHORS																																				
	60.8	+65/-85.9	+65/-81.5	+65/-77.7	+65/-74.5	+65/-71.7	+64.3/-69.3	+/-52.2	+/-50.9																																
	64.376	+65/-84.6	+65/-80.1	+65/-76.3	+65/-73	+65/-70.2	+/-52.6	+/-51																																	
	68.4	+65/-83.4	+65/-78.8	+65/-75	+65/-71.6	+/-53.4	+/-51.5																																		
72.96	+65/-82.2	+65/-77.6	+65/-73.7	+/-54.6	+/-52.3																																				
78.171	+65/-81	+65/-76.4	+65/-71.2	+/-53.6																																					
84	+65/-79.9	+65/-73.9	+65/-70																																						

NOTES:

1) BUCK DIMENSIONS SHOWN.

2) FOR SIZES NOT SHOWN,  
ROUND UP TO THE NEXT  
AVAILABLE WIDTH OR HEIGHT  
DIMENSION.

**PRODUCT REVISED**  
as complying with the Florida  
Building Code  
NOA-No. 23-0816.14  
Expiration Date 09/24/2025  
By *Ishaq I. Chande*  
Miami-Dade Product Control

UPDATED TO 2023  
BUILDING CODE.  
LY - 07/28/23

PREPARED BY A. LYNN MILLER  
1070 TECHNOLOGY DRIVE  
N. VENICE, FL 34275  
(941) 480-1600

REGISTRATION #29296

9/9/14

JENS ROSOWSKI

MD5440A.0

D

Rev.

MD5440A.0

DWG

8 OF 10

Sheet

AW-5440

Series

GLAZING DETAILS

VINYL AWNING WINDOW NOA (NI)


By

Date

ANTHONY LYNN MILLER  
LICENSE  
No. 58705  
08/01/23  
STATE OF  
FLORIDA  
PROFESSIONAL ENGINEER  
A. LYNN MILLER, P.E.  
P.E.# 58705

Frame Height	Hinge Length
< 24.999"	12"
25.000"-33.999"	16"
34.000"-63.999"	20"
64.000"-84.000"	28"

Frame Width	Qty. Snubbers
< 30.000"	2
30.001"-48.000"	3
48.001"-60.000"	4

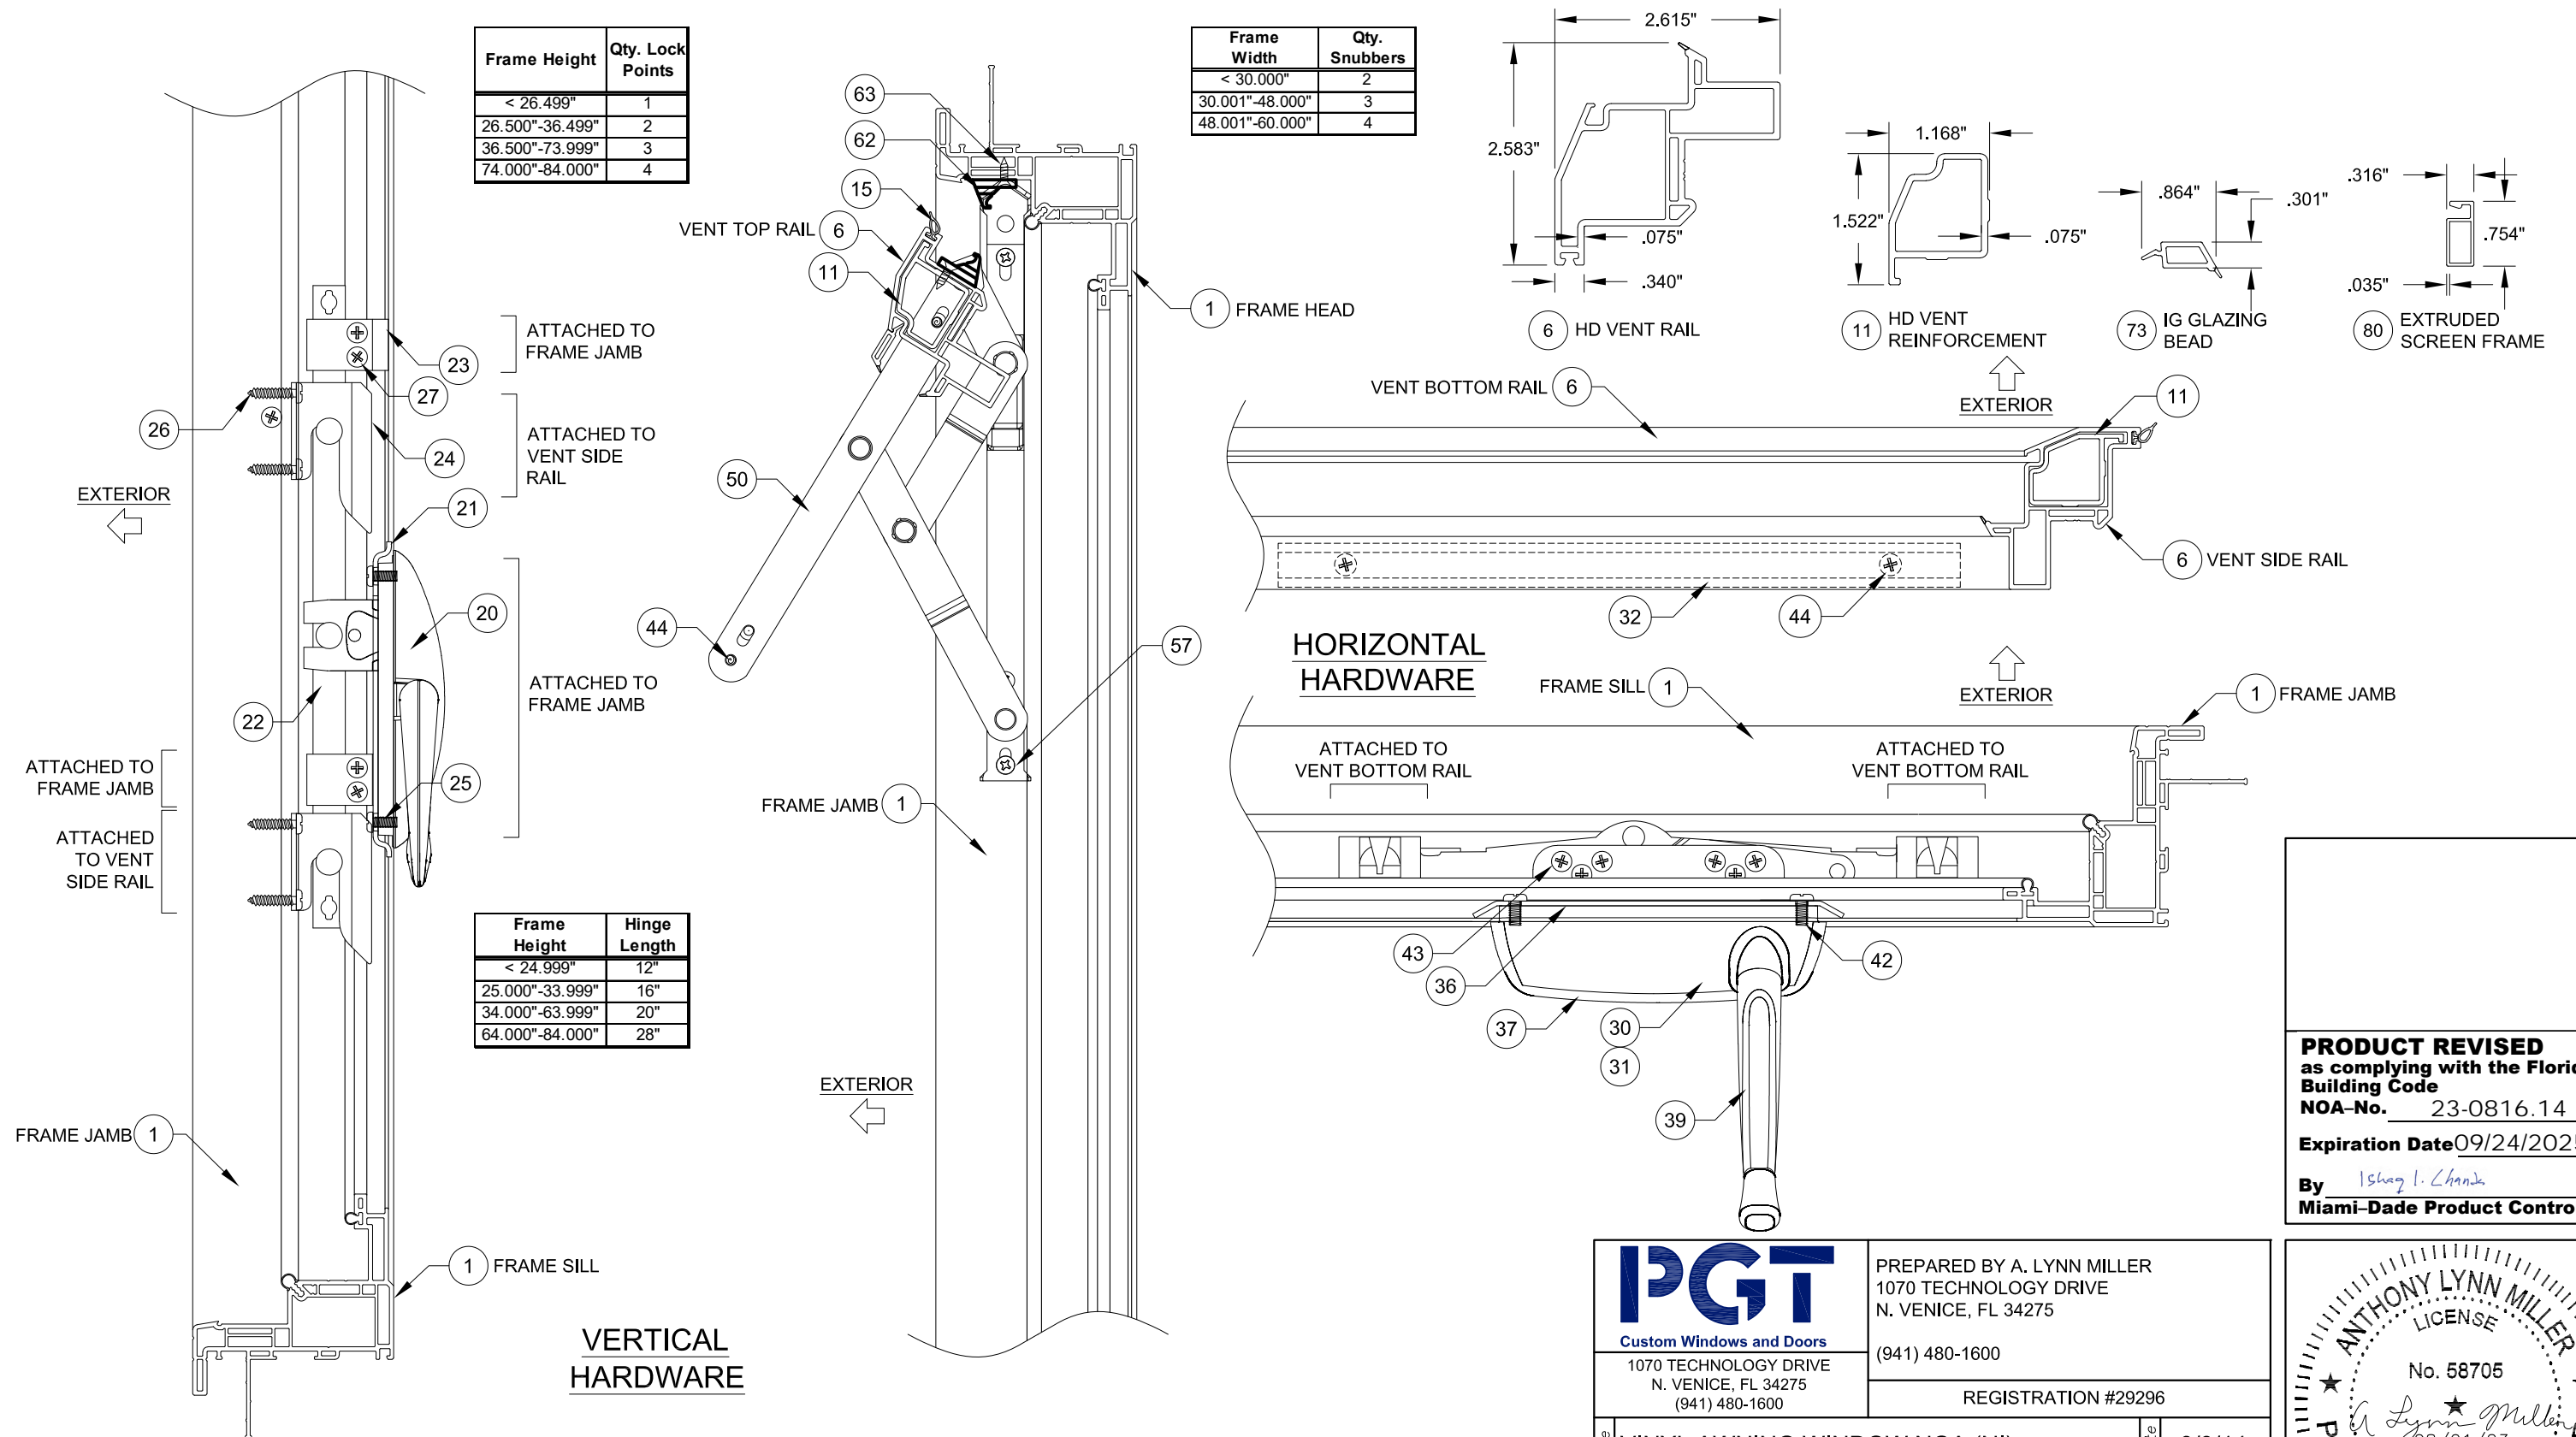

1) NOT ALL OPTIONS ARE SHOWN.

**Miami-Dade Product Control**


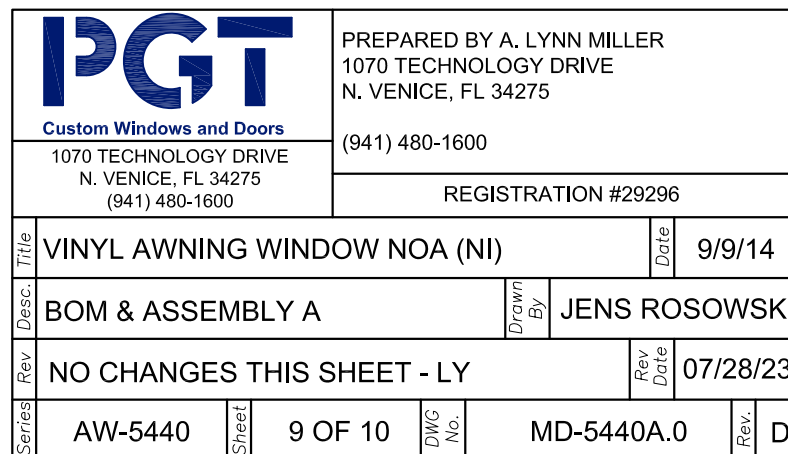


TABLE 8:

#	Part #	Description	Material
1	620125	J-channel Frame	PVC
2	620126	Flange Frame	PVC
3	620127	Integral Fin Frame	PVC
4	620128	Equal Leg/Box Frame	PVC
6	620173	HD Vent Rail	PVC
11	620164	HD Vent Reinforcement (Full Length)	Alum. 6005-T5
15	6TP247	Weatherstrip, 65 +/- 1 duro.	Flex PVC
20	7024	Multi-Point Lock	C Steel
21	7011	Multi-Point Lock Flat Support Plate	C Steel
22	varies with size	Tie Bar	C Steel
23	20222	Tie Bar Guide	C Steel
24	7014	Multi-Lock Keeper	C Steel
25	71024X0562PPFX	#10-24 x 9/16" Phl. PH Machine Screw	SS
26	78X34PPTX410	#8 x 3/4" Phl. PH Tek	SS
27	78X112PSAX	#8 x 1-1/2" Phl. FH Tek	SS
30	20239	Awning Scissor Operator	C Steel
31	20240	Awning Narrow operator	C Steel
32	7MC7034	Awning Scissor Operator Track	SS
33	20257	Awning Narrow Operator Bracket	C Steel
35	7030	Operator Gasket White	Neoprene
36	7031	Operator Backing Plate	C Steel
37	20253	Operator Cover	
39		Standard Handle	C Steel
40	7018	Folding Handle	C Steel
41	7019	T-Handle (Thumbturn)	C Steel
42	78X12PPMSX	#8-32 x 1/2" Phl. PH Machine Screw	SS
43	78S34PFAX	#8 x 3/4" Phl. FH	SS
44	78X1PSDX	#8 x 1" Phl. FH Tek	SS
50	7032HD/16/20/28	Awning 4-Bar Hinge	C Steel
57	710X12PPMSX	#10 x 1/2" Phl. PH Machine Screw	SS
62	720256	HD Snubber	Die-cast Zinc
63	78X12PPSMSX	#8 x 1/2" Phl. PH	SS
64	20187	Anchor Hole Plug	PVC
73	720136	IG Glazing Bead	PVC
74		Backbedding, GE 7700 or Dow 791 or Dow 983	Silicone
78	71646N	Setting Block (7/8" x 1" x 1/8"), 85 +/- 5 duro.	EPDM
80	67006	Extruded Screen Frame	
84	47040	Screen Corner Key	
85	7CASPM	Tension Spring	
86	61816C34	Screen Cloth	
87	61635/24	.140" Screen Spline (Machine/Hand Rolled)	
90	620160A	Frame Assembly Tube	Alum. 6005-T5
91	620177	Shallow, Flush Cap	PVC
92	620178	Deep, Flush Cap	PVC
93	620132	Frame Assembly Tube End Cap	PVC

NOTES:

- 1) SOME PARTS NOT SHOWN ON DRAWING FOR CLARITY.  
2) J-CHANNEL FRAME SHOWN, PART #1. OTHER FRAME TYPES, PARTS #2 - 4, APPLY.  
3) ITEMS # 5, 7-10, 12-14, 16-19, 28, 29, 34, 38, 45-49, 51-56, 58-61, 65-72, 75-77, 79, 81-83, 88, 89 & 94-99 ARE NOT USED AND ARE NOT PART OF THIS APPROVAL.  
4) VISION PVC TO BE LABELED FOR AAMA EXTRUDER CODE.

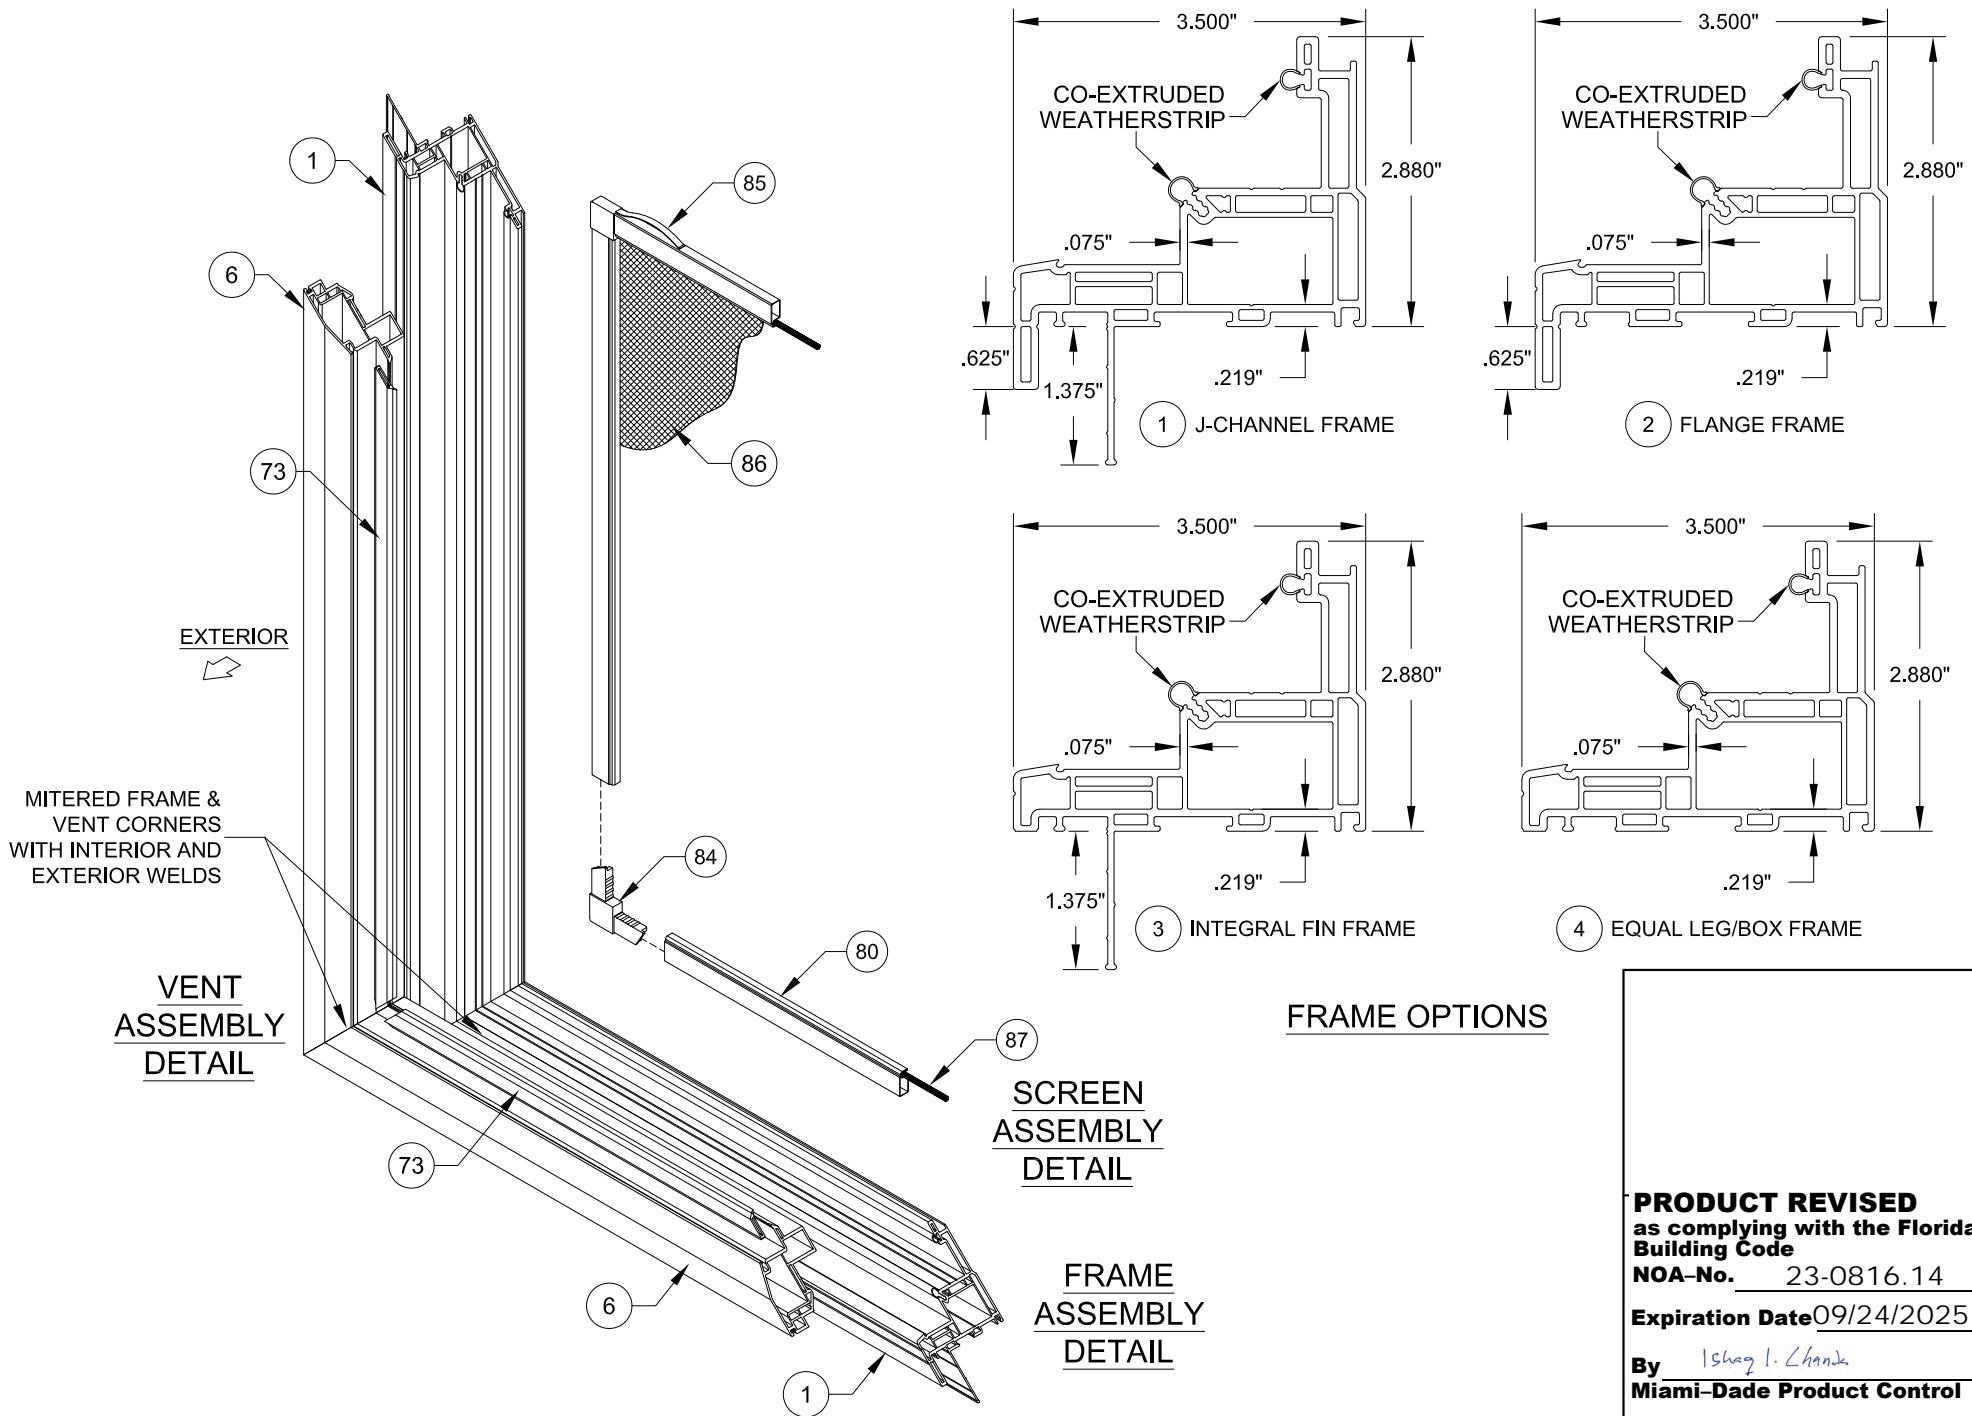

**PRODUCT REVISED**  
as complying with the Florida  
Building Code

NOA-No. 23-0816.14

Expiration Date 09/24/2025

By Ismael L. Chando  
Miami-Dade Product Control



PREPARED BY A. LYNN MILLER  
1070 TECHNOLOGY DRIVE  
N. VENICE, FL 34275

(941) 480-1600

REGISTRATION #29296

Series	AW-5440	Sheet	10 OF 10	DWG No.	MD-5440A.0	Rev.	D
Rev	Desc.	Title	Date	Rev	Date	Rev	Date
		VINYL AWNING WINDOW NOA (NI)	9/9/14				
		BOM & ASSEMBLY B		Drawn By	JENS ROSOWSKI		
		CHANGED EXTRUDER TO VISION - LY		Rev Date	07/28/23		

