



DEPARTMENT OF REGULATORY AND ECONOMIC RESOURCES (RER)  
BOARD AND CODE ADMINISTRATION DIVISION

MIAMI-DADE COUNTY  
PRODUCT CONTROL SECTION  
11805 SW 26 Street, Room 208  
Miami, Florida 33175-2474  
T (786) 315-2590 F (786) 315-2599

[www.miamidade.gov/economy](http://www.miamidade.gov/economy)

## NOTICE OF ACCEPTANCE (NOA)

**Crimsafe North America LLC**  
**16000 Canary Avenue**  
**La Mirada, CA 90638**

### SCOPE:

This NOA is being issued under the applicable rules and regulations governing the use of construction materials. The documentation submitted has been reviewed and accepted by Miami-Dade County RER- Product Control Section to be used in Miami Dade County and other areas where allowed by the Authority Having Jurisdiction (AHJ).

This NOA shall not be valid after the expiration date stated below. The Miami-Dade County Product Control Section (In Miami Dade County) and/or the AHJ (in areas other than Miami Dade County) reserve the right to have this product or material tested for quality assurance purposes. If this product or material fails to perform in the accepted manner, the manufacturer will incur the expense of such testing and the AHJ may immediately revoke, modify, or suspend the use of such product or material within their jurisdiction. RER reserves the right to revoke this acceptance if it is determined by Miami-Dade County Product Control Section that this product or material fails to meet the requirements of the applicable building code.

This product is approved as described herein and has been designed to comply with the High Velocity Hurricane Zone of the Florida Building Code.

### DESCRIPTION: Aluminum Framed with Stainless Steel Screen Enclosures

**APPROVAL DOCUMENT:** Drawing # MD-101-POE, titled "Patio Enclosure Hurricane Screen", prepared by Crimsafe North America LLC, dated August 26, 2021, sheets 1 through 4 of 4, signed and sealed by Robert James Amoroso, P.E., on September 07, 2021, bearing the Miami-Dade County Product Control Revision stamp with the Notice of Acceptance number and the expiration date by the Miami-Dade County Product Control Section.

### MISSILE IMPACT RATING: Large and Small Missile Impact Resistant

**LABELING:** A permanent label with the manufacturer's name or logo, Lakeland, Florida and the following statement: "Miami-Dade County Product Control Approved", unless otherwise noted herein.

**RENEWAL** of this NOA shall be considered after a renewal application has been filed and there has been no change in the applicable building code negatively affecting the performance of this product.

**TERMINATION** of this NOA will occur after the expiration date or if there has been a revision or change in the materials, use, and/or manufacture of the product or process. Misuse of this NOA as an endorsement of any product, for sales, advertising or any other purposes shall automatically terminate this NOA. Failure to comply with any section of this NOA shall be cause for termination and removal of NOA.

**ADVERTISEMENT:** The NOA number preceded by the words Miami-Dade County, Florida, and followed by the expiration date may be displayed in advertising literature. If any portion of the NOA is displayed, then it shall be done in its entirety.

**INSPECTION:** A copy of this entire NOA shall be provided to the user by the manufacturer or its distributors and shall be available for inspection at the job site at the request of the Building Official.

This NOA revises NOA #21-0914.05 and consists of this page 1, evidence submitted pages E-1, E-2 & E-3 as well as approval document mentioned above.

The submitted documentation was reviewed by **Helmy A. Makar, P.E., M.S.**



*Helmy A. Makar*  
01/25/2024

NOA No. 23-1024.09  
Expiration Date: 10/20/2025  
Approval Date: 01/25/2024

**Crimsafe North America LLC**

**NOTICE OF ACCEPTANCE: EVIDENCE SUBMITTED**

**1. EVIDENCE SUBMITTED UNDER PREVIOUS APPROVAL # 10-0706.04**

**A. DRAWINGS**

1. *Drawing titled "Patio Enclosure Hurricane Screen", prepared by Crimsafe North America LLC, dated 09/22/10, sheets 1 through 4 of 4, signed and sealed by Robert L. Clark, P.E., on 09/24/10.*

**B. TESTS**

1. *Test report on Large Missile Impact Test, Cyclic Wind Pressure Test, and Uniform Static Air Pressure Test of Aluminum patio enclosure with stainless steel mesh screen, prepared by Architectural Testing, Report No. 98899.01-401-18, dated April 29, 2010, signed and sealed by Joseph A. Reed, P.E.*

**C. CALCULATIONS**

1. *Calculation prepared by Robert L. Clark, P.E., dated June 29, 2010, 6 pages, signed and sealed by Robert L. Clark, P.E.*

**D. QUALITY ASSURANCE**

1. *By Miami-Dade County Building Code Compliance Office.*

**E. MATERIAL CERTIFICATIONS**

1. *None.*

**F. STATEMENTS**

1. *Letter prepared by Robert L. Clark, P.E., dated 06/29/10, signed & sealed by Robert L. Clark, P.E., stating that he has no financial involvement with architectural Testing Lab and the product meets the requirements of the 2007 FBC with the 2009 revision.*

**2. EVIDENCE SUBMITTED UNDER PREVIOUS APPROVAL # 12-0622.01**

**A. DRAWINGS**

1. *Drawing # MD-101-POE, titled "Patio Enclosure Hurricane Screen", prepared by Crimsafe North America LLC, dated 09/22/2010, last revision dated 02/29/2012, sheets 1 through 4 of 4, signed and sealed by Robert L. Clark, P.E., on 06/08/2012.*

**B. TESTS**

1. *None.*

**C. CALCULATIONS**

1. *None.*

**D. QUALITY ASSURANCE**

1. *By Miami-Dade County Department of Regulatory and Economic Resources.*



Helmy A. Makar, P.E., M.S.  
Product Control Section Supervisor  
NOA No. 23-1024.09  
Expiration Date: 10/20/2025  
Approval Date: 01/25/2024

**Crimsafe North America LLC**

**NOTICE OF ACCEPTANCE: EVIDENCE SUBMITTED**

**E. MATERIAL CERTIFICATIONS**

1. *None.*

**F. STATEMENTS**

1. *Letter prepared by Robert L. Clark, P.E., dated June 08, 2012, signed & sealed by Robert L. Clark, P.E., stating that the product meets the requirements of the 2010 Florida building Code.*

**3. EVIDENCE SUBMITTED UNDER PREVIOUS APPROVAL # 15-1013.10**

**A. DRAWINGS**

1. *Drawing # MD-101-POE, titled "Patio Enclosure Hurricane Screen", prepared by Crimsafe North America LLC, dated 09/22/2010, last revision dated 07/29/2015, sheets 1 through 4 of 4, signed and sealed by Robert L. Clark, P.E., on 08/03/2015.*

**B. TESTS**

1. *None.*

**C. CALCULATIONS**

1. *None.*

**D. QUALITY ASSURANCE**

1. *By Miami-Dade County Department of Regulatory and Economic Resources.*

**E. MATERIAL CERTIFICATIONS**

1. *None.*

**4. EVIDENCE SUBMITTED UNDER PREVIOUS APPROVAL # 19-0619.04**

**A. DRAWINGS**

1. *Drawing # MD-101-POE, titled "Patio Enclosure Hurricane Screen", prepared by Crimsafe North America LLC, dated 09/22/2010, last revision dated 05/10/2019, sheets 1 through 4 of 4, signed and sealed by Robert L. Clark, P.E., on 06/13/2019.*

**B. TESTS**

1. *None.*

**C. CALCULATIONS**


1. *None.*

**D. QUALITY ASSURANCE**

1. *By Miami-Dade County Department of Regulatory and Economic Resources.*

**E. MATERIAL CERTIFICATIONS**

1. *None.*

  
\_\_\_\_\_  
Helmy A. Makar, P.E., M.S.  
Product Control Section Supervisor  
NOA No. 23-1024.09  
Expiration Date: 10/20/2025  
Approval Date: 01/25/2024

**Crimsafe North America LLC**

**NOTICE OF ACCEPTANCE: EVIDENCE SUBMITTED**

**5. EVIDENCE SUBMITTED UNDER PREVIOUS APPROVAL # 21-0914.05**

**A. DRAWINGS**

1. *Drawing # MD-101-POE, titled "Patio Enclosure Hurricane Screen", prepared by Crimsafe North America LLC, dated August 26, 2021, sheets 1 through 4 of 4, signed and sealed by Robert James Amoruso, P.E., on September 07, 2021.*

**B. TESTS**

1. *None.*

**C. CALCULATIONS**

1. *None.*

**D. QUALITY ASSURANCE**

1. *By Miami-Dade County Department of Regulatory and Economic Resources.*

**E. MATERIAL CERTIFICATIONS**

1. *None.*

**6. NEW EVIDENCE SUBMITTED**

**A. DRAWINGS**

1. *None.*

**B. TESTS**

1. *None.*

**C. CALCULATIONS**

1. *None.*

**D. QUALITY ASSURANCE**


1. *By Miami-Dade County Department of regulatory and Economic Resources.*

**E. MATERIAL CERTIFICATIONS**

1. *None.*

**F. STATEMENTS**

1. *FBC, 2023, Edition compliance letter issued by PTC, on 09/24/2023, signed and sealed by Robert J. Amoruso.*

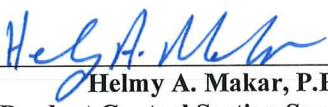  
\_\_\_\_\_  
Helmy A. Makar, P.E., M.S.  
Product Control Section Supervisor  
NOA No. 23-1024.09  
Expiration Date: 10/20/2025  
Approval Date: 01/25/2024

# PATIO ENCLOSURE HURRICANE SCREEN

## SYSTEM NOTES :

1. FRAME & PANEL CONSTRUCTION: EXTRUDED ALUMINIUM FRAME CORNERS ARE MITERED, AND SCREWED.
2. FRAME DOES NOT CONTAIN ANY HARDWARE.
3. MESH CONSTRUCTION: STAINLESS STEEL GRADE MESH IS MADE UP OF 304 "HIGH TENSILE" STAINLESS STEEL, WITH  $\phi$  0.035" STRANDS ARRANGED 10 STRANDS BY 10 STRANDS PER SQUARE INCH THE MESH INFORMATION IS DESCRIBED IN SHEET 4.
4. THE MESH IS ATTACHED ONTO THE MAIN FRAME BY A REMOVABLE ALUMINIUM CLAMP WITH TAMPER RESISTANT SECURITY HEAD SCREW.

## MAXIMUM ALLOWABLE DESIGN PRESSURES:

+70.0 PSF

-70.0 PSF

MIN SEPARATION FROM GLAZING:  
HVHZ 3 1/2"

## GENERAL NOTES :

1. THE WINDOW SCREEN SYSTEM DESCRIBED HEREIN HAS BEEN DESIGNED AND TESTED IN COMPLIANCE WITH THE 2020 FLORIDA BUILDING CODE AND TEST PROTOCOLS TAS 201, 202 & 203. THIS SYSTEM MAY BE USED WITHIN THE HIGH VELOCITY HURRICANE ZONE (HVHZ) AS WELL AS THROUGHOUT THE STATE OF FLORIDA MEETS DEFLECTION REQUIREMENTS.
2. POSITIVE AND NEGATIVE DESIGN PRESSURES SHALL BE CALCULATED IN ACCORDANCE WITH THE GOVERNING CODE.
3. INSTALLATION OF ALL UNITS SHALL ALLOW FOR RESPECTIVE MINIMUM SEPARATION FROM GLAZING AS NOTED ON THIS PAGE. REF SECTION DETAILS FOR DESCRIPTION OF THIS DISTANCE.
4. MULTIPLE UNITS SHALL BE INSTALLED USING APPROVED ALUMINIUM STRUCTURAL FRAME OF ALLOY 6063-T5(MIN). FRAME SHALL MEET ALL APPLICABLE IMPACT & WINDLOAD CRITERIA, AND SHALL BE INSTALLED PER RESPECTIVE PRODUCT APPROVAL DOCUMENTATION.
5. THE SYSTEM DETAILED HEREIN IS GENERIC AND DOES NOT PROVIDE INFORMATION FOR A SPECIFIC SITE. FOR SITE CONDITIONS DEFFERENT FROM THE CONDITIONS DETAILED HEREIN, A PROFESSIONAL ENGINEER OR REGISTERED ARCHITECT SHALL PREPARE SITE SPECIFIC DOCUMENTS.
6. PERMIT HOLDER SHALL VERIFY THE ADEQUACY OF THE EXISTING STRUCTURE TO WITHSTAND SUPERIMPOSED LOADS.
7. PERIMETER SQUARE TUBE MAY BE ANCHORED TO VERTICAL FACE("FACE MOUNT") OF HOST STRUCTURE.
8. SYSTEM MAY BE INSTALLED VERTICALLY OR HORIZONTALLY (AS SHOWN IN THIS PAGE).


Manufacturer:



Crimsafe North America  
16000 Canary Avenue  
La Mirada, CA. 90638  
Phone: (714) 515-6655  
Fax: (844) 804-4152

Product:  
**PATIO ENCLOSURE  
HURRICANE SCREEN**

PTC PRODUCT DESIGN GROUP, LLC  
PO BOX 520775  
LONGWOOD, FLORIDA 32752  
FBPE C.A. NO. 25935  
Phone: 321.690.1788  
Fax: 321.690.1789  
Email: info@ptc-corp.com

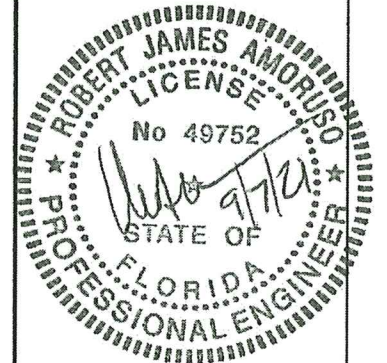

Robert J. Amoruso, P.E.  
Florida P.E. No. 49752


Rev.	Rev. Description
1	UPDATE TO 2020 FBC

Date: 26 AUG 2021  
Scale: NA  
Design by: CRIMSAFE

PRODUCT CONTROL DIVISION  
PRODUCT REVISED  
as complying with the Florida  
Building Code  
Acceptance No. 21-0914.05  
Expiration Date 10/20/2025  
By: *[Signature]*  
Miami Free Product Control


Drawing Number  
MD-101-POE

Sheet  
1 of 4

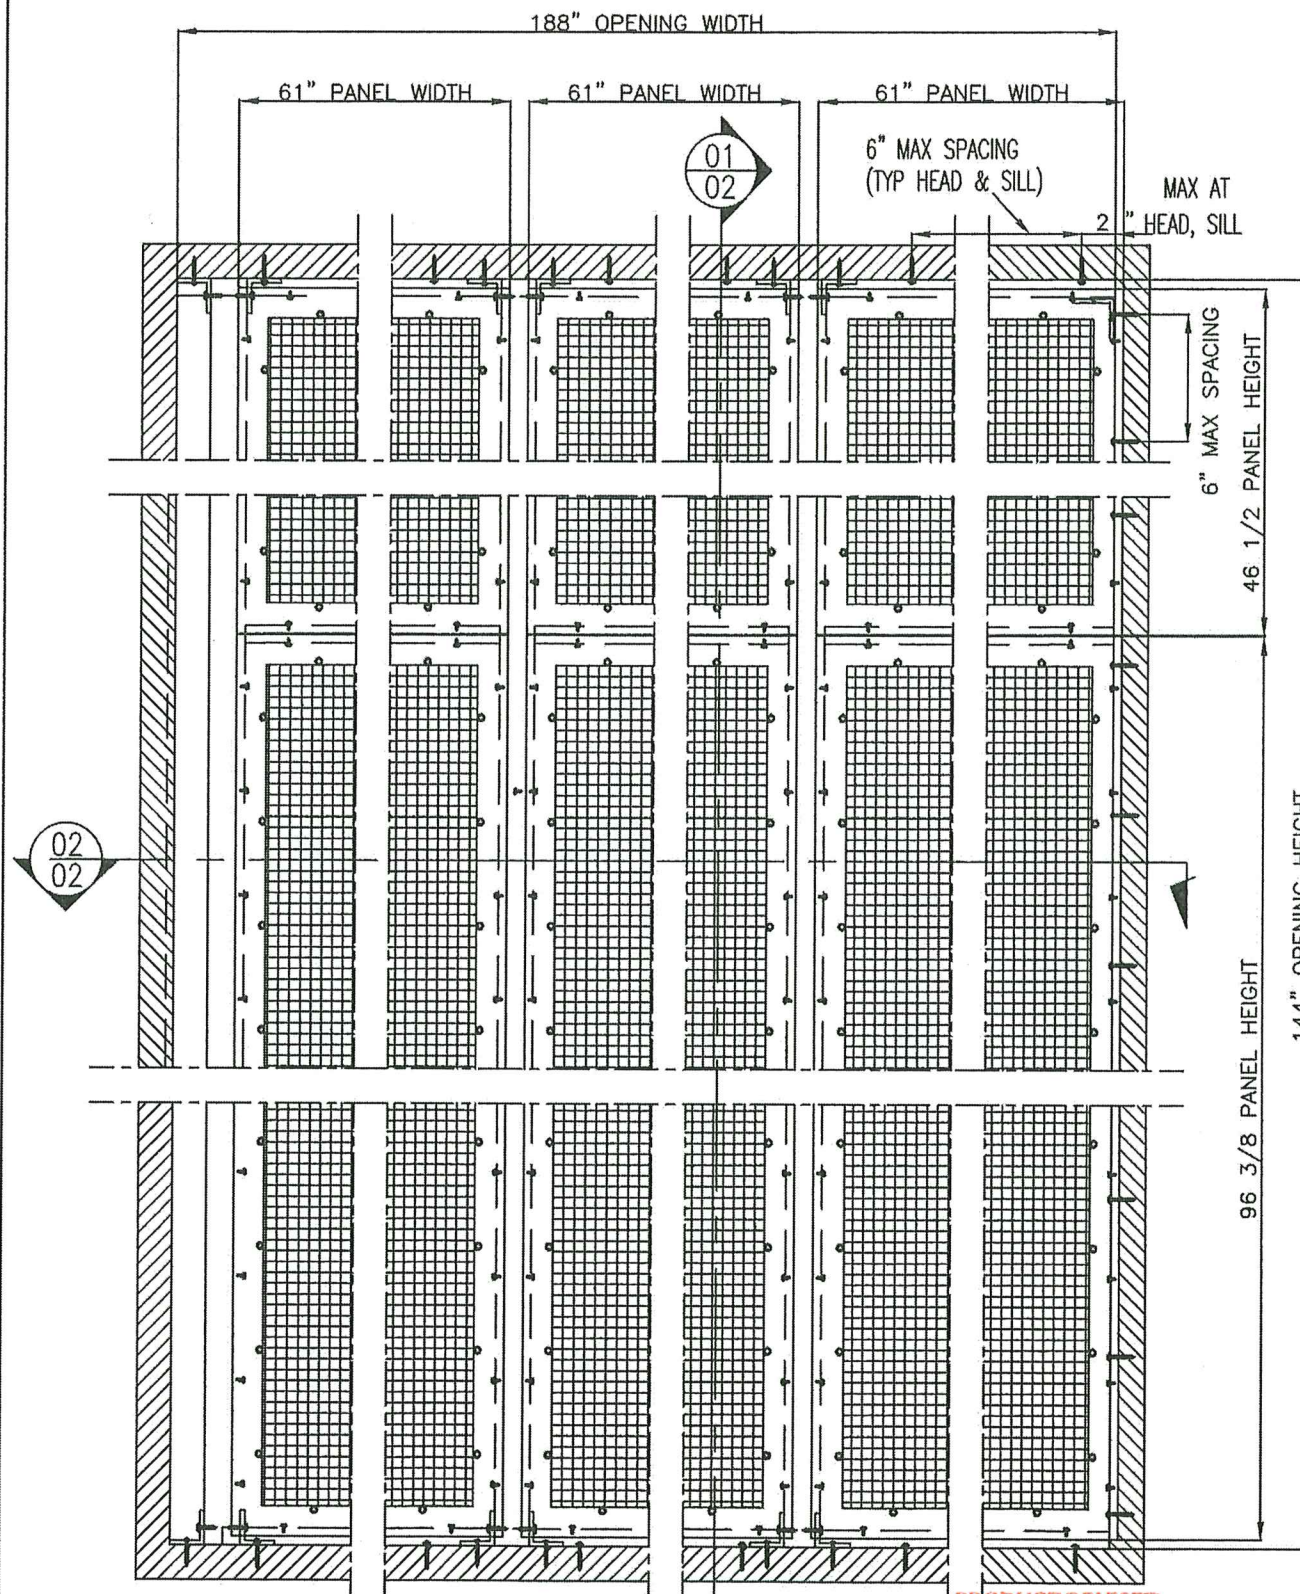


01  
01 TYPICAL ELEVATION  
SCALE EXTER ELEV


PRODUCT REVISED  
as complying with the Florida  
Building Code  
Acceptance No. 23-1024.09  
Expiration Date 10/20/2025  
By: *[Signature]*  
Miami Free Product Control

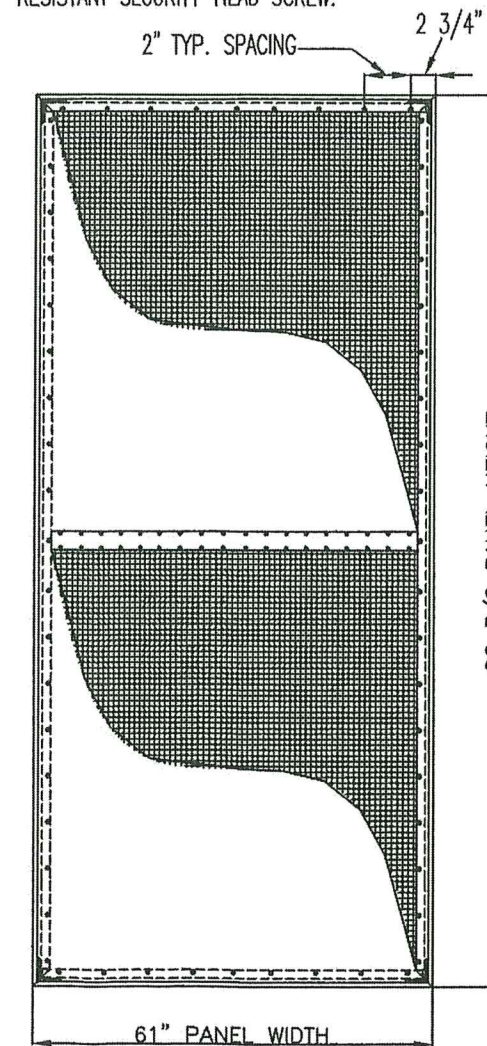


TYPICAL ELEVATION WITH MIDRAIL  
SCALE EXTER ELEV

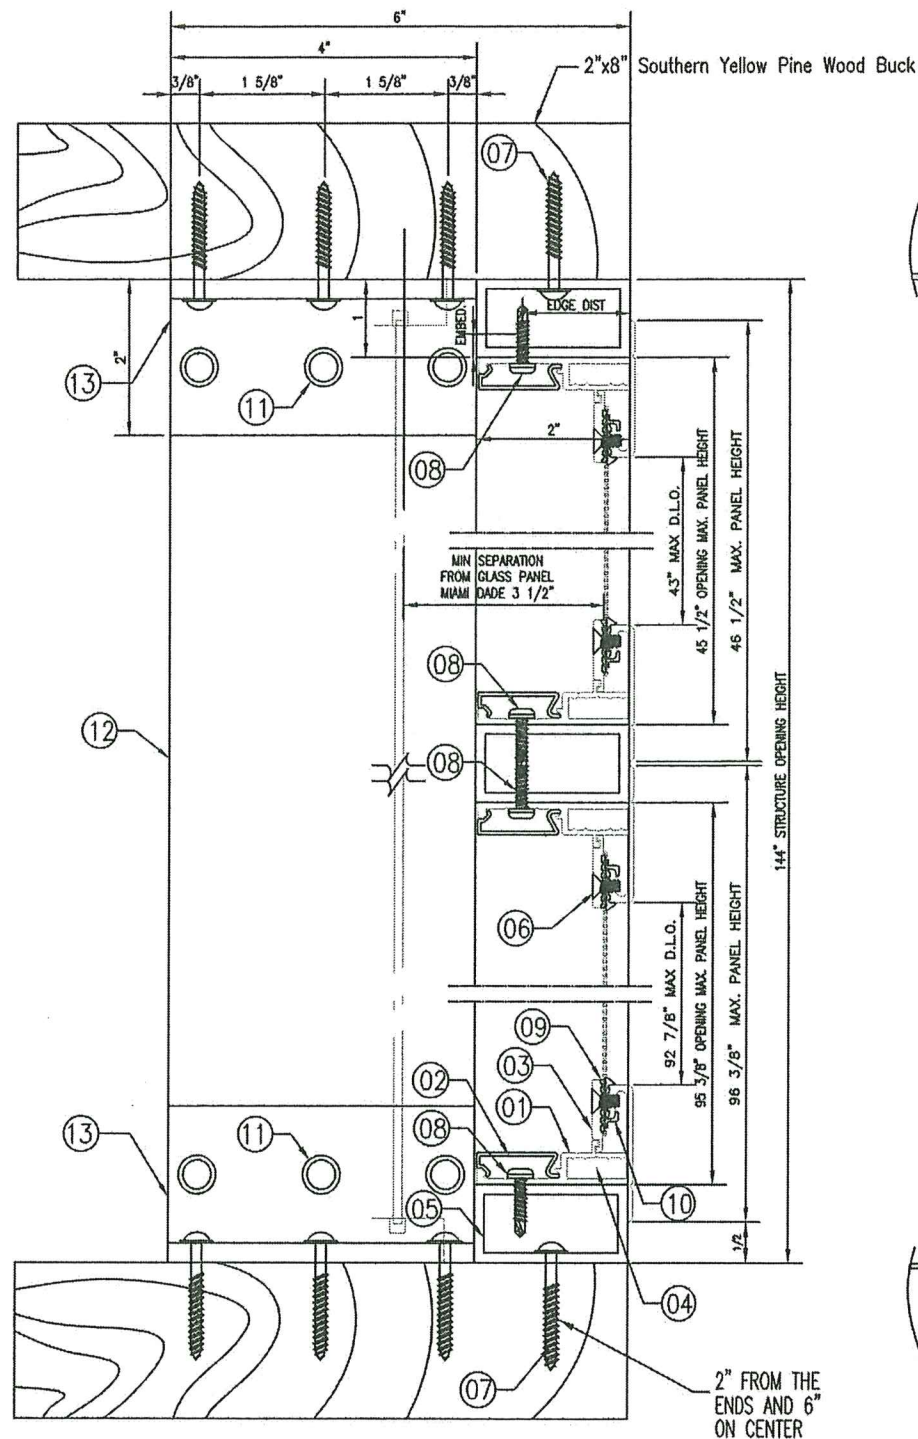

ATTACHMENT TO WOOD

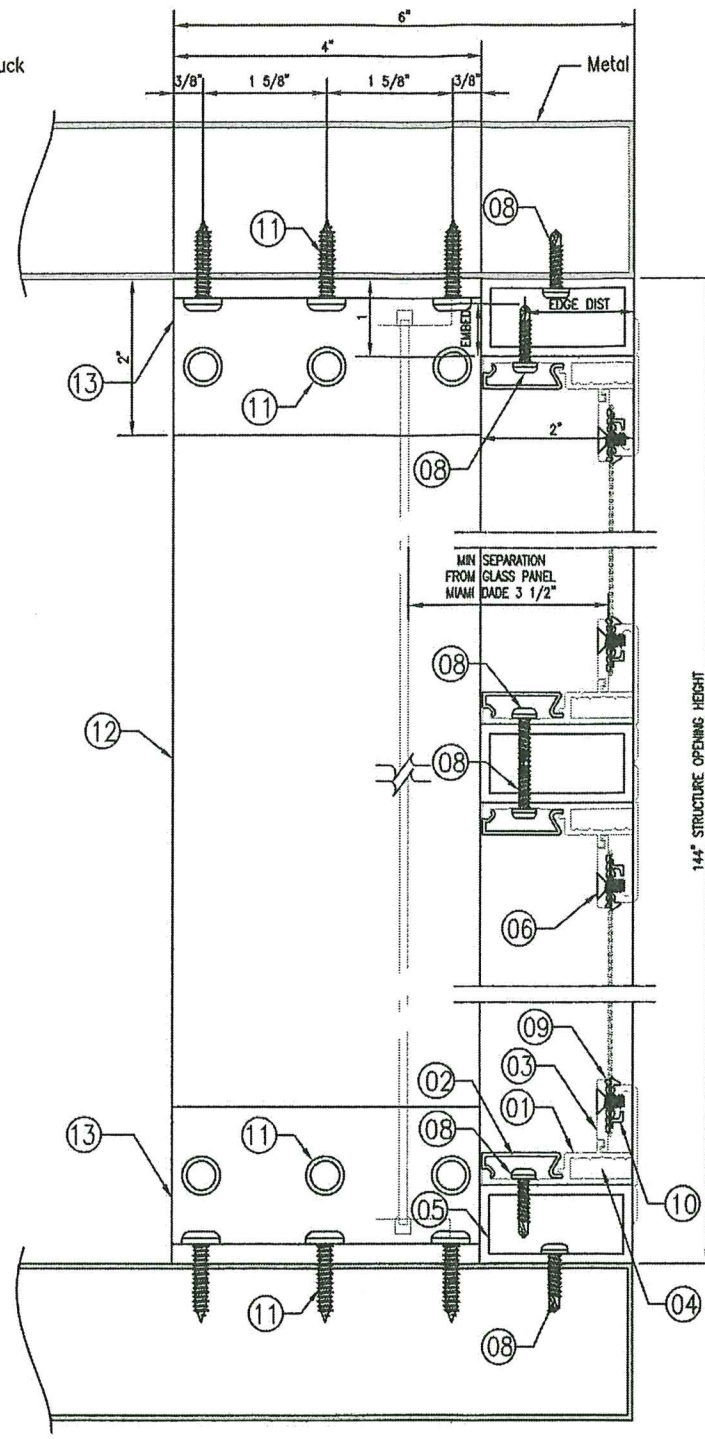

ATTACHMENT TO ALUMINIUM  
OR STEEL

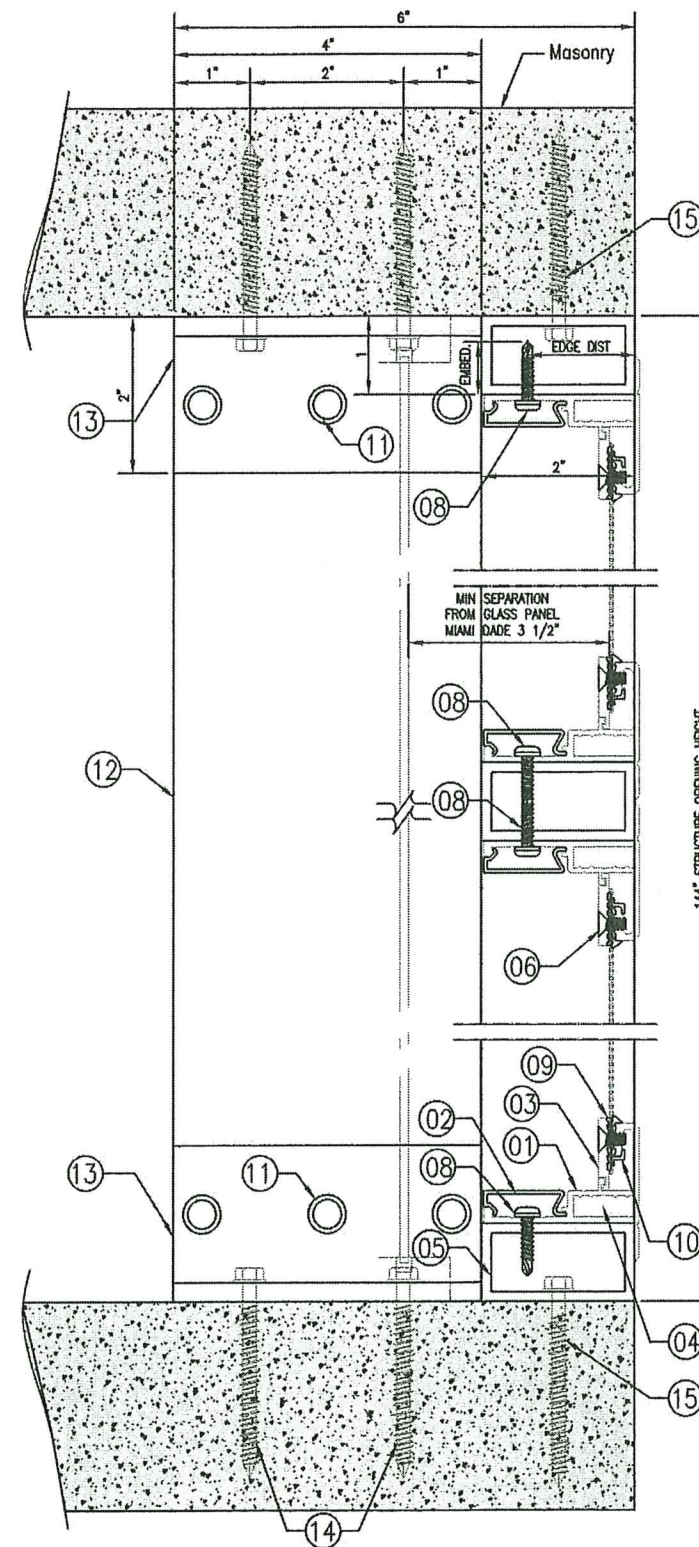

ATTACHMENT TO HOLLOW  
BLOCK OR CONCRETE

ANCHOR TABLE:

TYPE	STRUCTURE	MIN EMBD.
1/4"	CONCRETE OR HOLLOW BLOCK WITH MIN EDGE DISTANCE 2 1/2". WITH SCREW SPACING TO 6"	1 3/8"
#12 SELF DRILLING METAL SHEET SCREWS	ALUMINIUM OR STEEL FRAMING WITH MIN EDGE DISTANCE 1 3/8". WITH SCREW SPACING TO 6"	3/4"
#12	WOOD /TIMBER WITH MIN EDGE DISTANCE 1 3/8". WITH SCREW SPACING TO 6"	1 3/8"

01 VERTICAL CROSS SECTION  
02 SIDE FIX HURRICANE WINDOW

PRODUCT REVISED  
as complying with the Florida  
Building Code  
Acceptance No. 23-1024.09  
Expiration Date 10/20/2025  
By *Heidi A. Miller*  
Miami Design Product Control

PRODUCT REVISED  
as complying with the Florida  
Building Code  
Acceptance No. 21-0914.05  
Expiration Date 10/20/2025  
By *Heidi A. Miller*  
Miami Design Product Control

ALL DIMENSION IN INCHES


Manufacturer:



Crimsafe North America  
16000 Canary Avenue  
La Mirada, CA. 90638  
Phone: (714) 515-6655  
Fax: (844) 804-4152

Product:  
**PATIO ENCLOSURE  
HURRICANE SCREEN**

PTC PRODUCT DESIGN GROUP, LLC  
PO BOX 520775  
LONGWOOD, FLORIDA 32752  
FBPE C.A. NO. 25935  
Phone: 321.690.1788  
Fax: 321.690.1789  
Email: info@ptc-corp.com

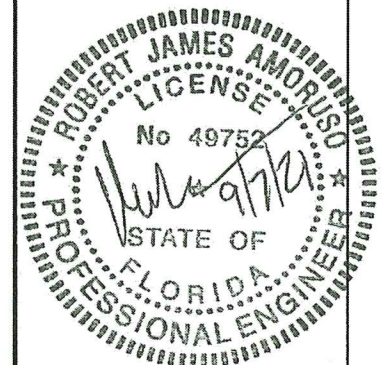

Robert J. Amoruso, P.E.  
Florida P.E. No. 49752

Rev.	Rev. Description
1	UPDATE TO 2020 FBC

Date: 26 AUG 2021  
Scale: NA  
Design by: CRIMS SAFE

PRODUCT CONTROL DIVISION

Drawing Number  
MD-101-POE

Sheet  
2 of 4


Manufacturer:



Crimsafe North America  
16000 Canary Avenue  
La Mirada, CA. 90638  
Phone: (714) 515-6655  
Fax: (844) 804-4152

Product:  
**PATIO ENCLOSURE  
HURRICANE SCREEN**

PTC PRODUCT DESIGN GROUP, LLC  
PO BOX 520775  
LONGWOOD, FLORIDA 32752  
FBPE C.A. NO. 25935  
Phone: 321.690.1788  
Fax: 321.690.1789  
Email: info@ptc-corp.com

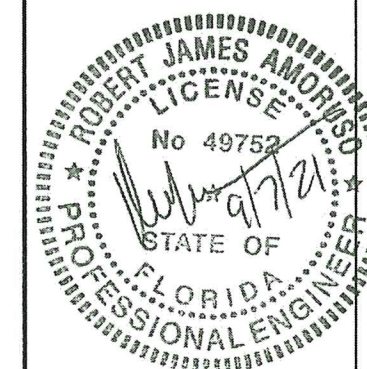

Robert J. Amoroso, P.E.  
Florida P.E. No. 49752


Rev.	Rev. Description
1	UPDATE TO 2020 FBC

Date: 26 AUG 2021  
Scale: NA  
Design by: CRIMS SAFE

PRODUCT CONTROL DIVISION

Drawing Number  
MD-101-POE

Sheet  
3 of 4

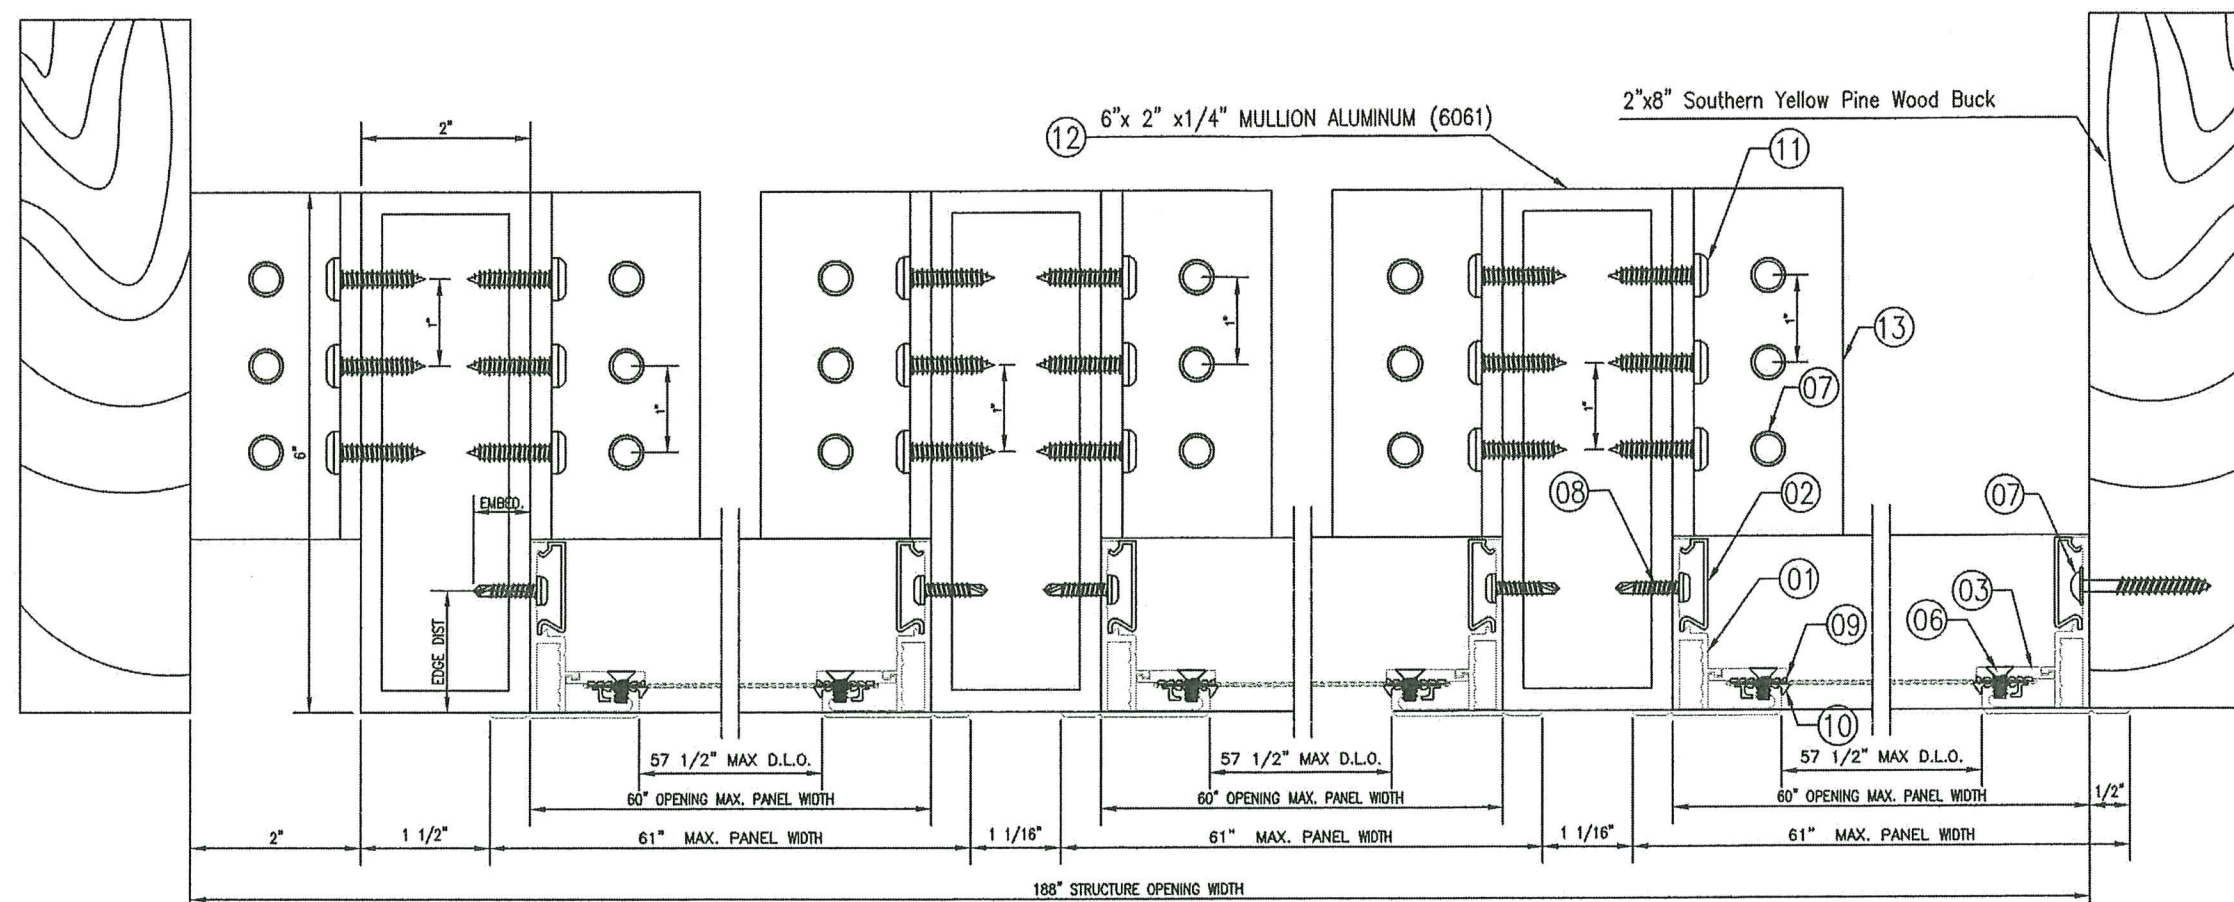

02 HORIZONTAL CROSS SECTION  
02 SIDE FIX HURRICANE WINDOW


PRODUCT REVISED  
as complying with the Florida  
Building Code  
Acceptance No. 23-1024.09  
Expiration Date 10/20/2025  
By *Healy A. Miller*  
Miami Data Product Control

ANCHOR TABLE:


TYPE	STRUCTURE	MIN EMBD.
1/4"	CONCRETE OR HOLLOW BLOCK WITH MIN EDGE DISTANCE 2 1/2". WITH SCREW SPACING OF 6"	1 3/8"
#12 SELF TAPPING METAL SHEET SCREWS	ALUMINIUM OR STEEL FRAMING WITH MIN EDGE DISTANCE 1 3/8". WITH SCREW SPACING OF 6"	3/4"
#12	WOOD /TIMBER WITH MIN EDGE DISTANCE 1 3/8". WITH SCREW SPACING OF 6"	1 3/8"

PRODUCT REVISED  
as complying with the Florida  
Building Code  
Acceptance No. 21-0914.05  
Expiration Date 10/20/2025  
By *Healy A. Miller*  
Miami Data Product Control




ALL DIMENSION IN INCHES

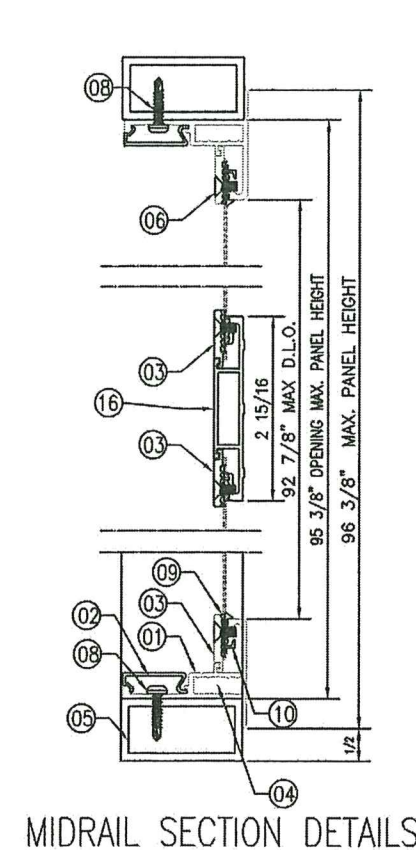













MIDRAIL SECTION DETAILS

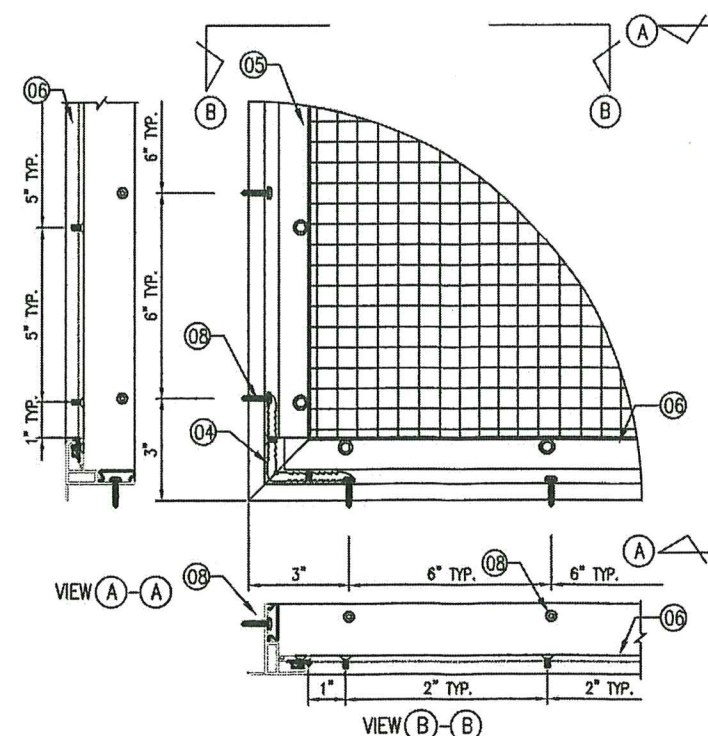

CORNER CONSTRUCTION DETAIL  
ELEVATION

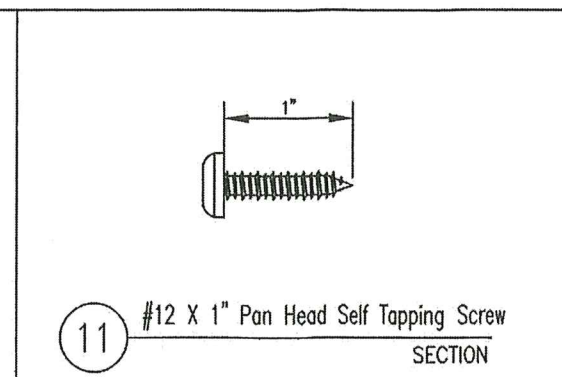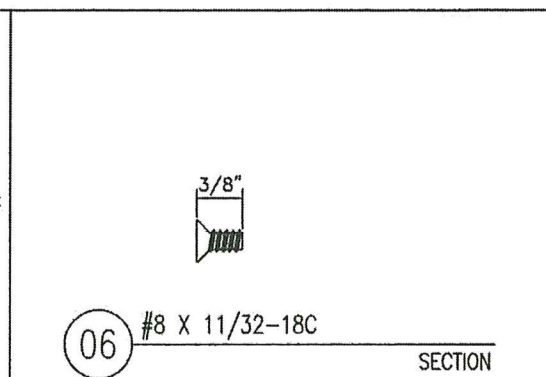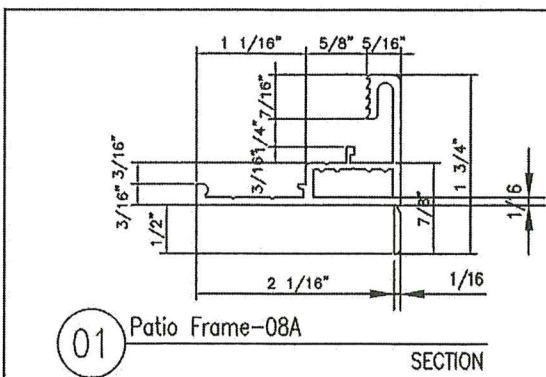


BILL OF MATERIAL			
ITEM	DESCRIPTION	MATERIAL	QTY
01	Patio Frame-08A	6063-T5	24
02	Patio Cover-08B	6063-T5	24
03	Hurricane Clamp	6063-T5	24
04	Patio Corner-08ACNR	6063-T5	24
05	2"x1"x1/8" ALUMINUM MULLION	6061	9
06	#8 X 11/32-18C	STAINLESS STEEL	240
07	#12 X 1 3/8" Timber Screws 18K	STAINLESS STEEL	81
08	#12 X 3/4"		240
09	Santoprene Insulator	Santoprene	24
10	Tesa Tape	-	24
11	#12 X 1" Flat Head Self Tapping Screw	STAINLESS STEEL	36
12	6"x2"x1/4" ALUMINUM MULLION	6061	3
13	2"x2"x1/4" ALUMINUM ANGLE (L BRACKET)	6061	12
14	Masonry Screw 1/4" x 2 1/2"	STAINLESS STEEL	36
15	Masonry Screw 3/16" x 2 1/2"	STAINLESS STEEL	
16	Crimsafe Door Midrail	6061	1

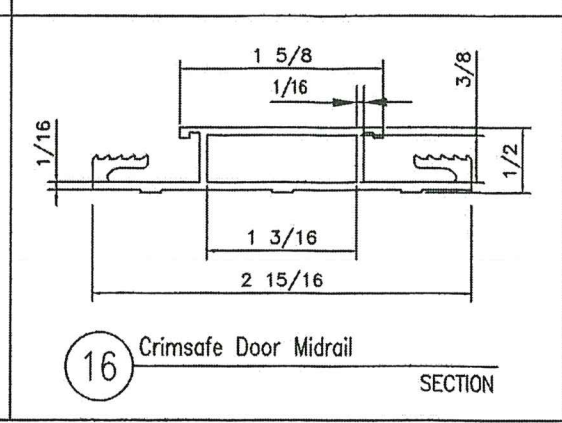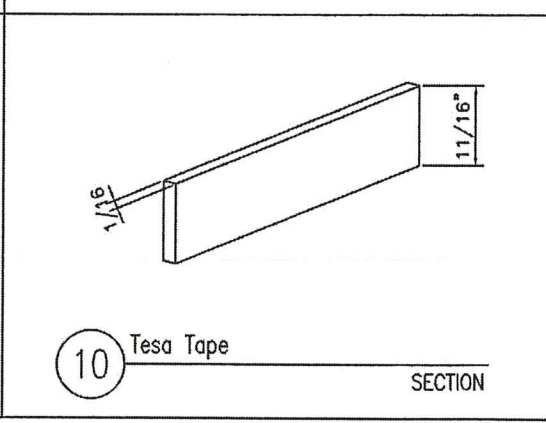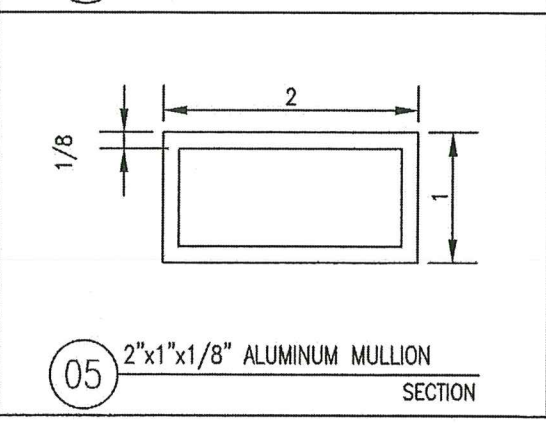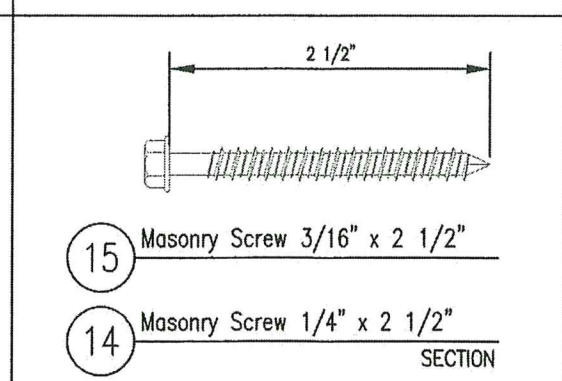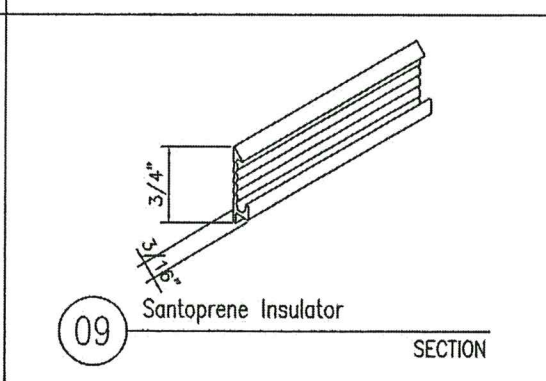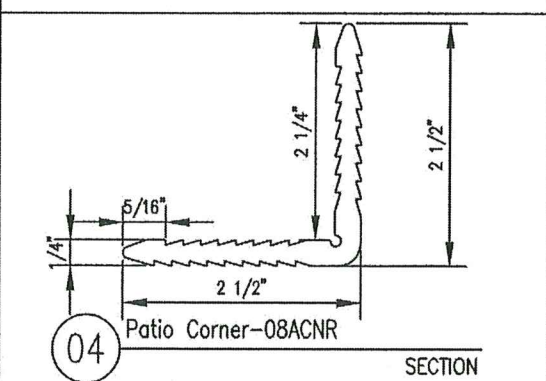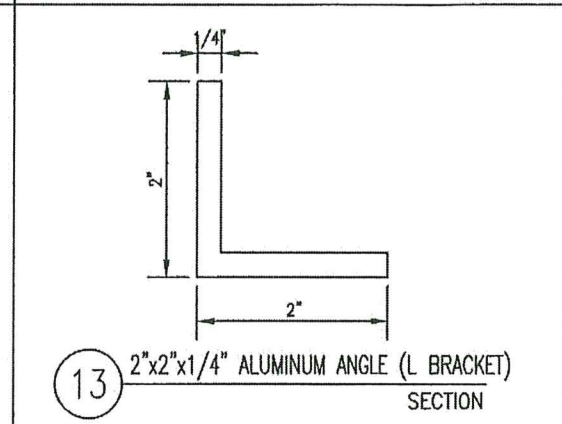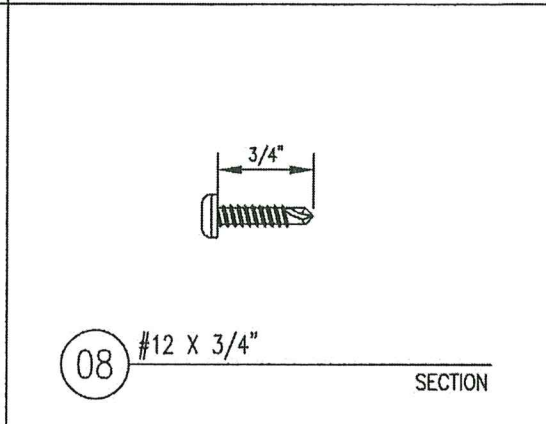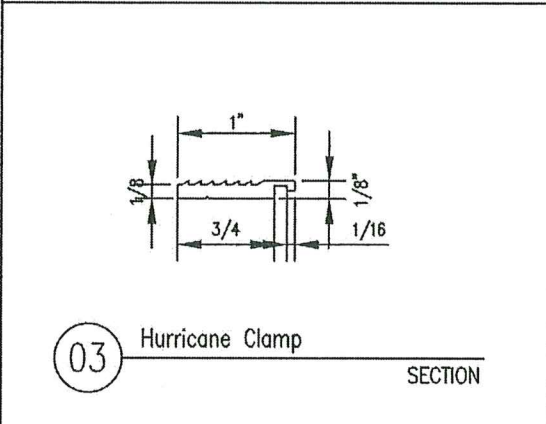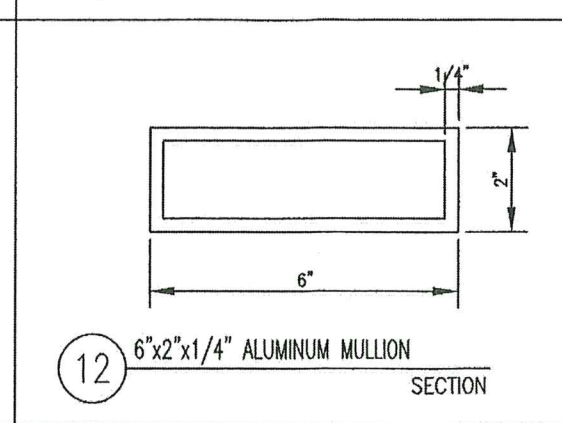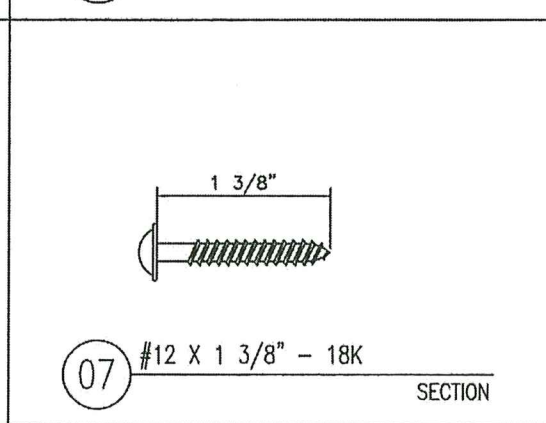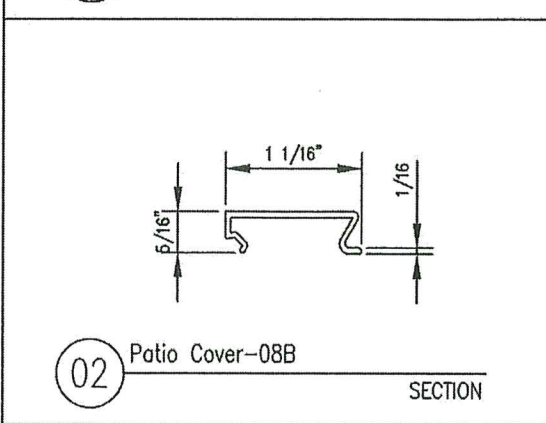

#### ANCHOR NOTES:

1. ALLOWABLE ANCHORS SHALL BE AS LISTED IN APPROPRIATE ANCHOR SCHEDULE AND SPACED SHOWN ON SHEET 1 ELEVATIONS.
2. ANCHORS SHALL BE INSTALLED IN ACCORDANCE WITH MANUFACTURES RECOMMENDATIONS. MINIMUM EMBEDMENT DEPTHS AND EDGE DISTANCES SHALL APPLY AS NOTED IN APPROPRIATE ANCHOR SCHEDULE.
3. SYSTEM MAY BE INSTALLED TO CONCRETE, HOLLOW BLOCK, WOOD, STEEL, OR AN APPROVED IMPACT RESISTANT ALUMINUM FRAME OF ALLOY 6061-T5 (MIN). FRAME SHALL BE INSTALLED PER RESPECTIVE APPROVAL DOCUMENTATION.
4. WHERE EXISTING STRUCTURE IS WOOD FRAMING, EXISTING CONDITIONS MAY VARY, FIELD VERIFY THAT FASTENERS ARE INTO ADEQUATE WOOD FRAMING MEMBERS, NOT PLYWOOD.
5. WHERE WOOD SCREWS FASTEN TO NARROW FACE OF STUD FRAMING, FASTENER SHALL BE LOCATED IN CENTER OF NOMINAL (MIN) WOOD STUD (19mm). EDGE DISTANCE IS ACCEPTABLE FOR WOOD FRAMING, AND SHALL PENETRATE 1.5" MIN WOOD STUD SHALL BE "SOUTHERN PINE" G=0.55 OR GREATER DENSITY, WOOD SCREW SHALL HAVE PHILLIPS PAN HEAD OR HEX HEAD.
6. MINIMUM EMBEDMENT AND EDGE DISTANCE EXCLUDES STUCCO, FOAM, BRICK, AND OTHER WALL FINISHS.
7. ALL SCREW TO ALUMINUM SHALL BE INSTALLED WITH FULL THREAD PENETRATION AND MINIMUM 0.5" EDGE DISTANCE TO APPROVED 6063-T5 (MIN) ALUMINUM FRAME (0.125" MIN THICKNESS).

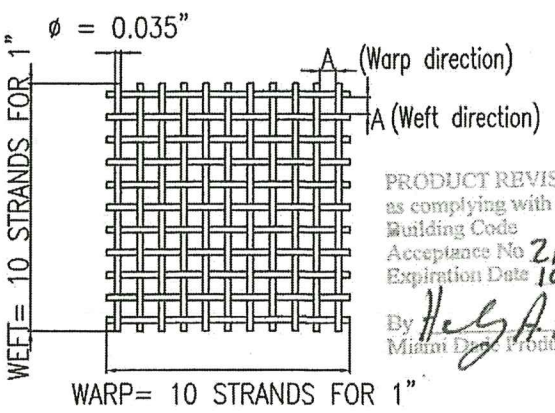

ALL DIMENSION IN INCHES


Manufacturer:



Crimsafe North America  
16000 Canary Avenue  
La Mirada, CA. 90638  
Phone: (714) 515-6655  
Fax: (844) 804-4152

Product:  
**PATIO ENCLOSURE  
HURRICANE SCREEN**

PTC PRODUCT DESIGN GROUP, LLC  
PO BOX 520775  
LONGWOOD, FLORIDA 32752  
FBPE C.A. NO. 25935  
Phone: 321.690.1788  
Fax: 321.690.1789  
Email: info@ptc-corp.com

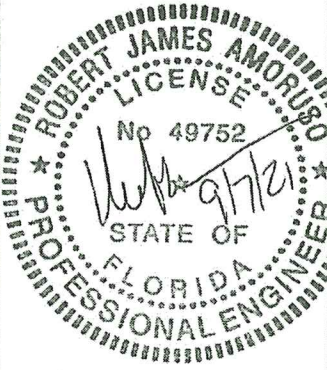

Robert J. Amoruso, P.E.  
Florida P.E. No. 49752

Rev.	Rev. Description
1	UPDATE TO 2020 FBC

Date: 26 AUG 2021  
Scale: NA  
Design by: CRIMSAFE

PRODUCT CONTROL DIVISION

PRODUCT REVISED  
as complying with the Florida  
Building Code  
Acceptance No. 23-1024.09  
Expiration Date 10/20/2025  
By: [Signature]  
Miami Dade Product Control

Drawing Number  
MD-101-POE

Sheet  
4 of 4